


St. Chrysostom's Day School, Chicago IL
2008


Nicole M Miller
Designer and Project Manager
A Collaboration with ArchitectureIsFun Inc

*"Echoing the Gothic architecture of the church itself, the children's garden uses elements that aren't normally thought of as playful—arches, vaults and quatrefoils— to transform a once-dreary alley into a welcoming and whimsical space for kids._
-AIA Chicago*


American Institute of Architects
Distinguished Building Award,
Chicago 2008

American Institute of Architects
Mies van der Rohe Award,
Illinois Chapter, 2009

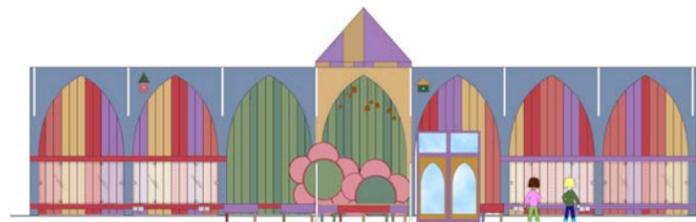


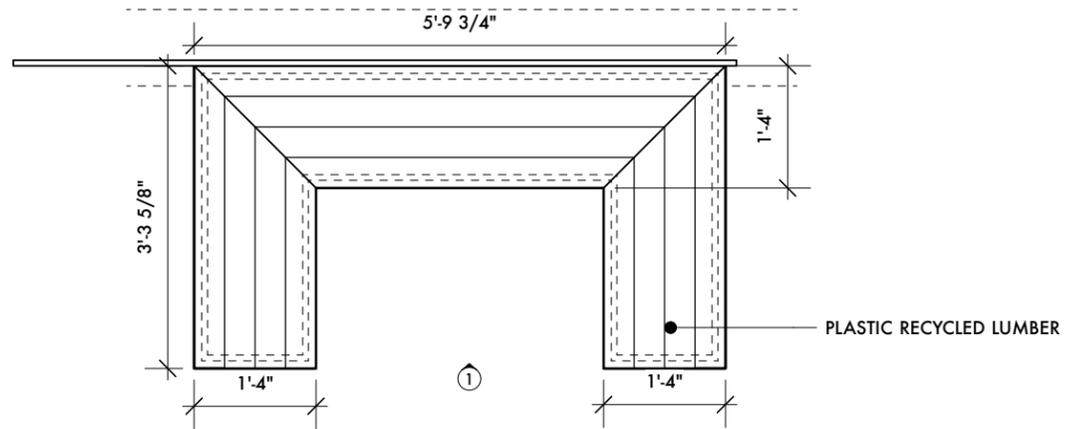


U BENCH AND FLOWER BACKREST - PLAN
Scale: 1/2" = 1'-0"

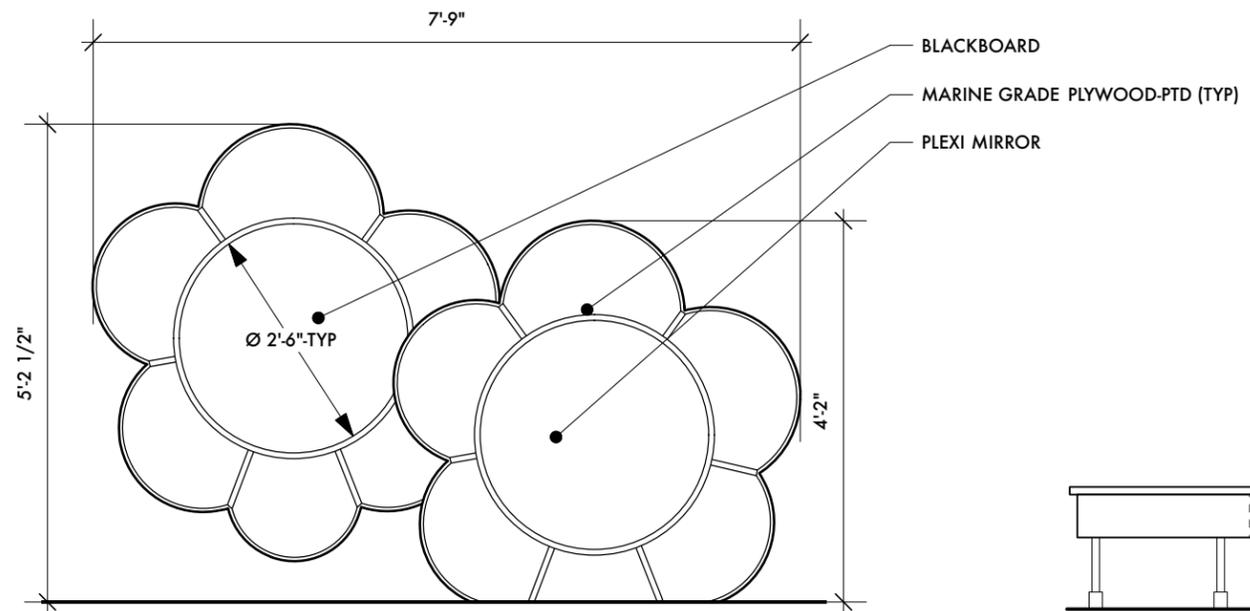


FLOWER BACKREST - ELEVATION
Scale: 1/2" = 1'-0"

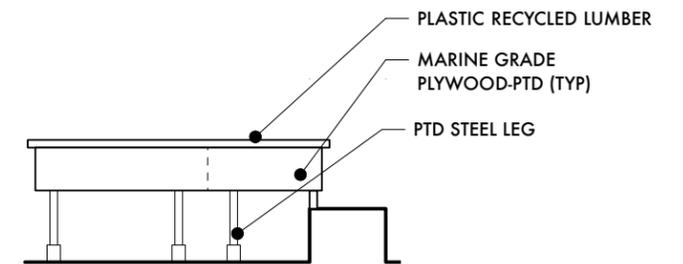


U BENCH - SIDE ELEVATION
Scale: 1/2" = 1'-0"

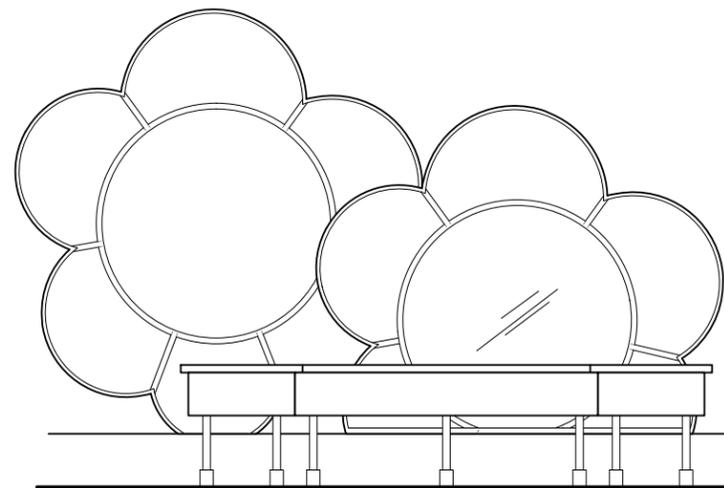


U BENCH AND FLOWER BACKREST - ELEVATION
Scale: 1/2" = 1'-0"

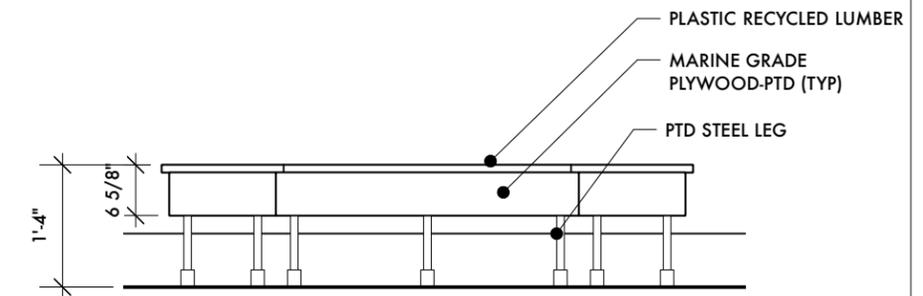


U BENCH - FRONT ELEVATION
Scale: 1/2" = 1'-0"

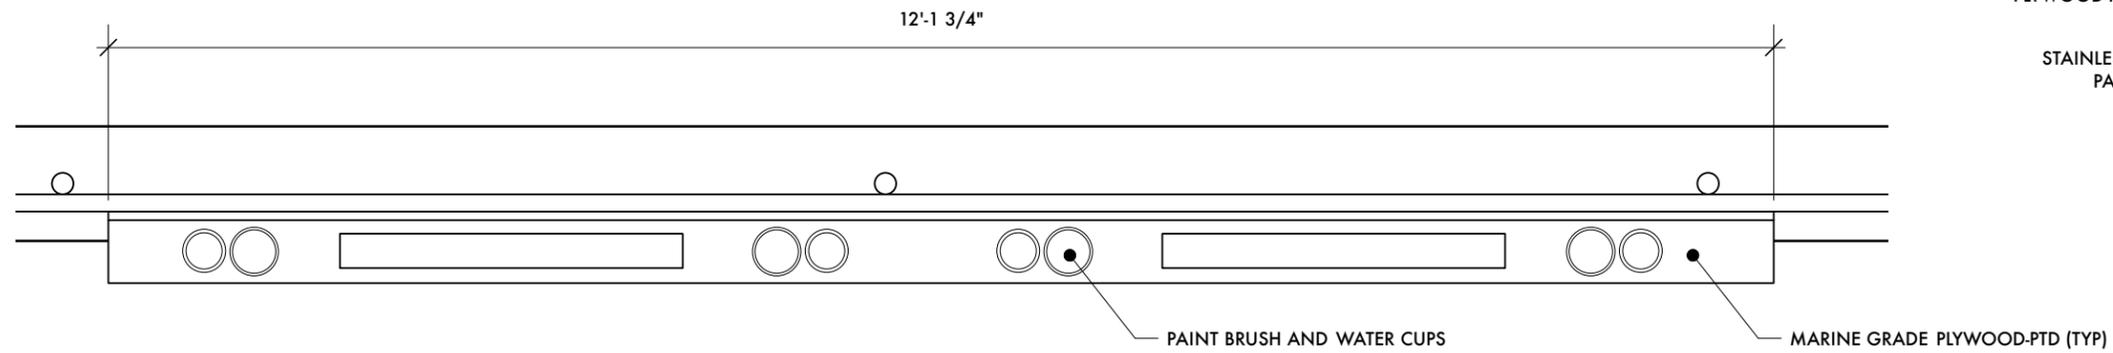

EASEL - PLAN
Scale: 3/4" = 1'-0"

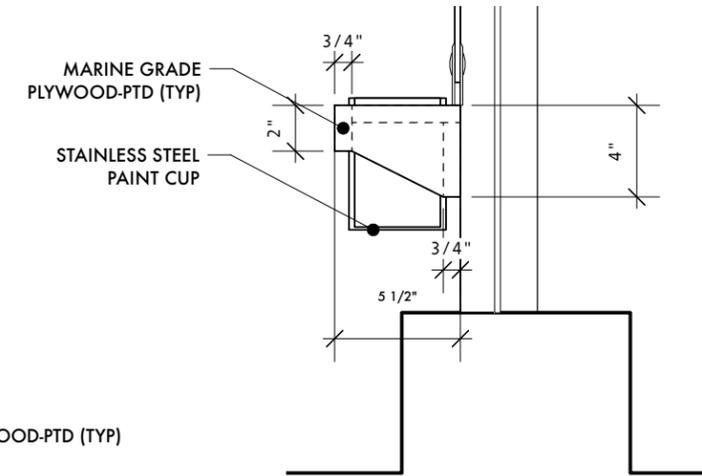


EASEL TROUGH - DETAIL
Scale: 1 1/2" = 1'-0"

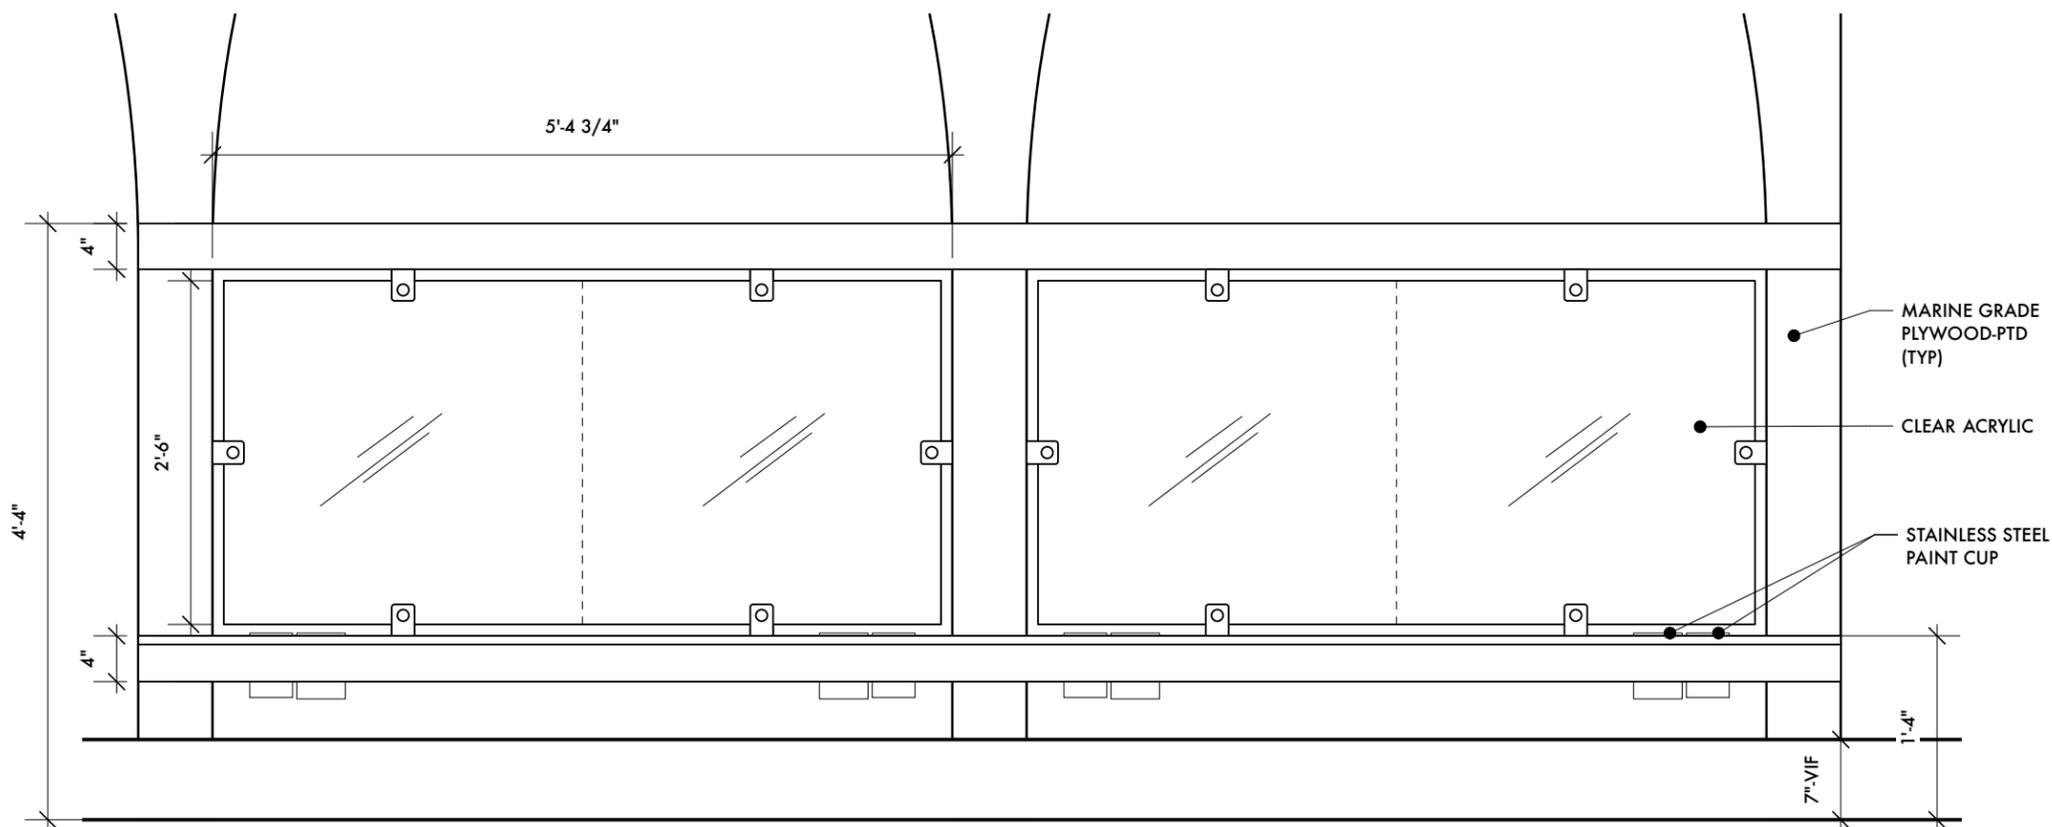


EASEL - FRONT ELEVATION
Scale: 3/4" = 1'-0"




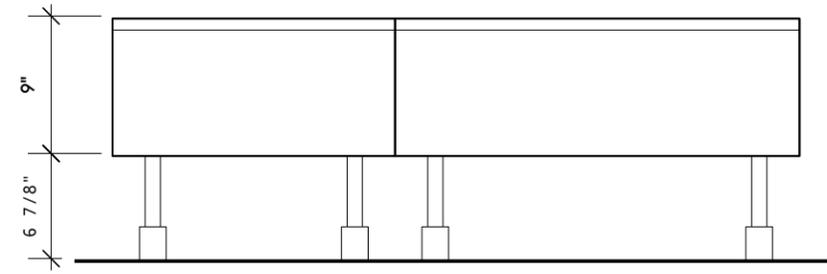


DIG BOX - SIDE ELEVATION
Scale: 1" = 1'-0"

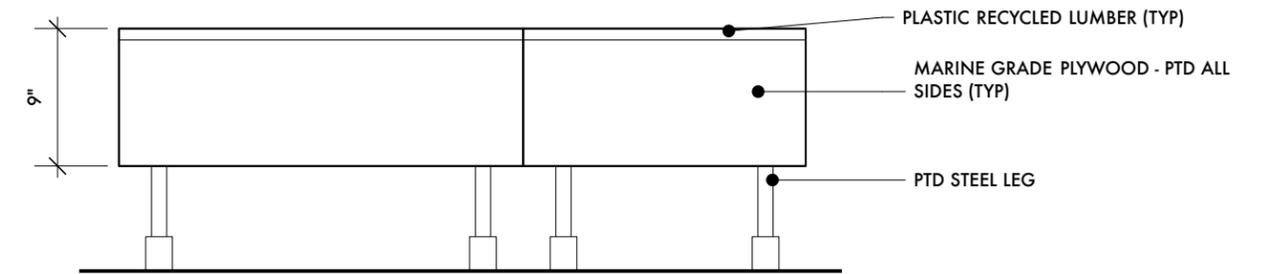


DIG BOX - FRONT ELEVATION
Scale: 1" = 1'-0"

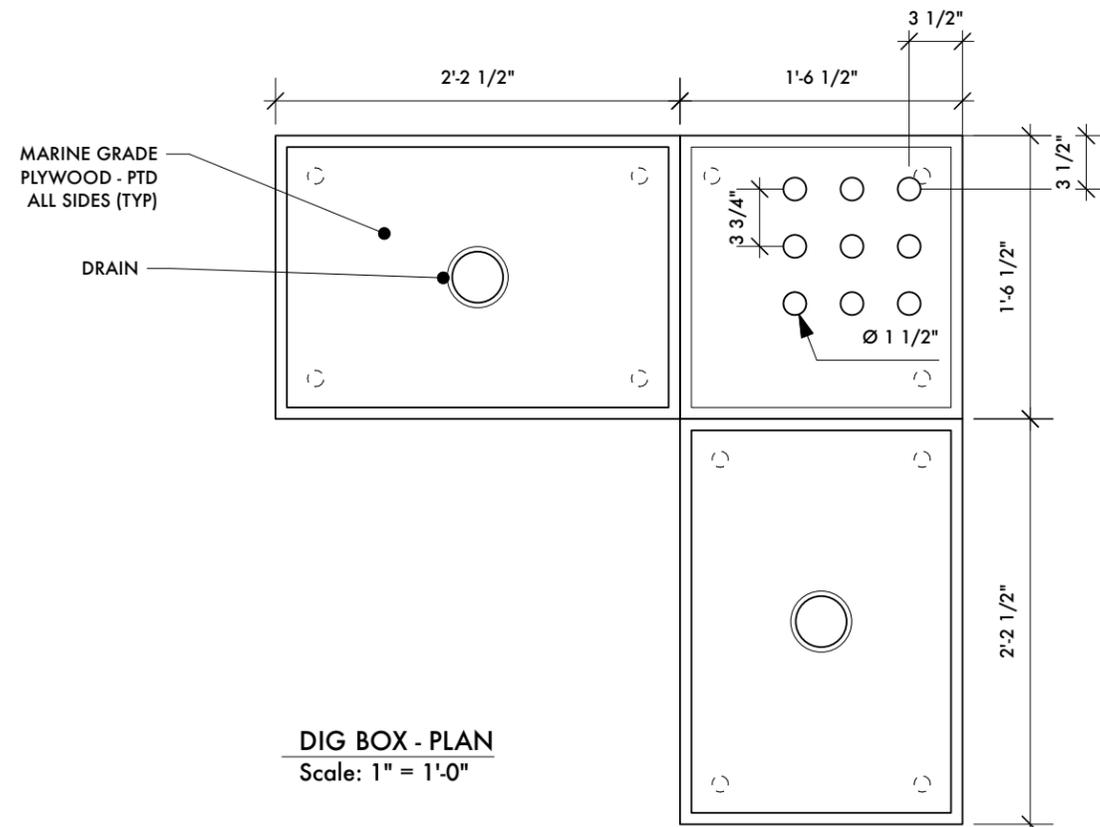

DIG BOX - PLAN
Scale: 1" = 1'-0"

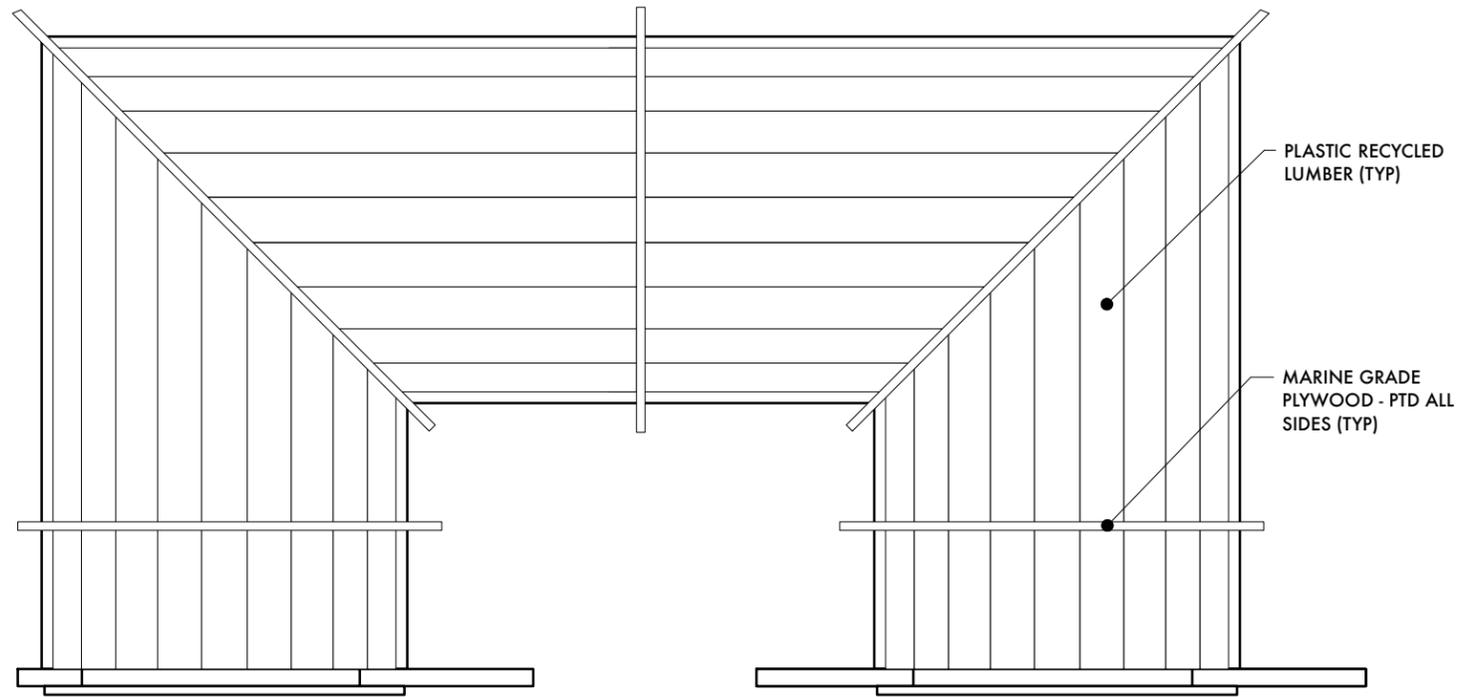


FLOWER CRAWL THRU - PLAN
 Scale: 3/4" = 1'-0"

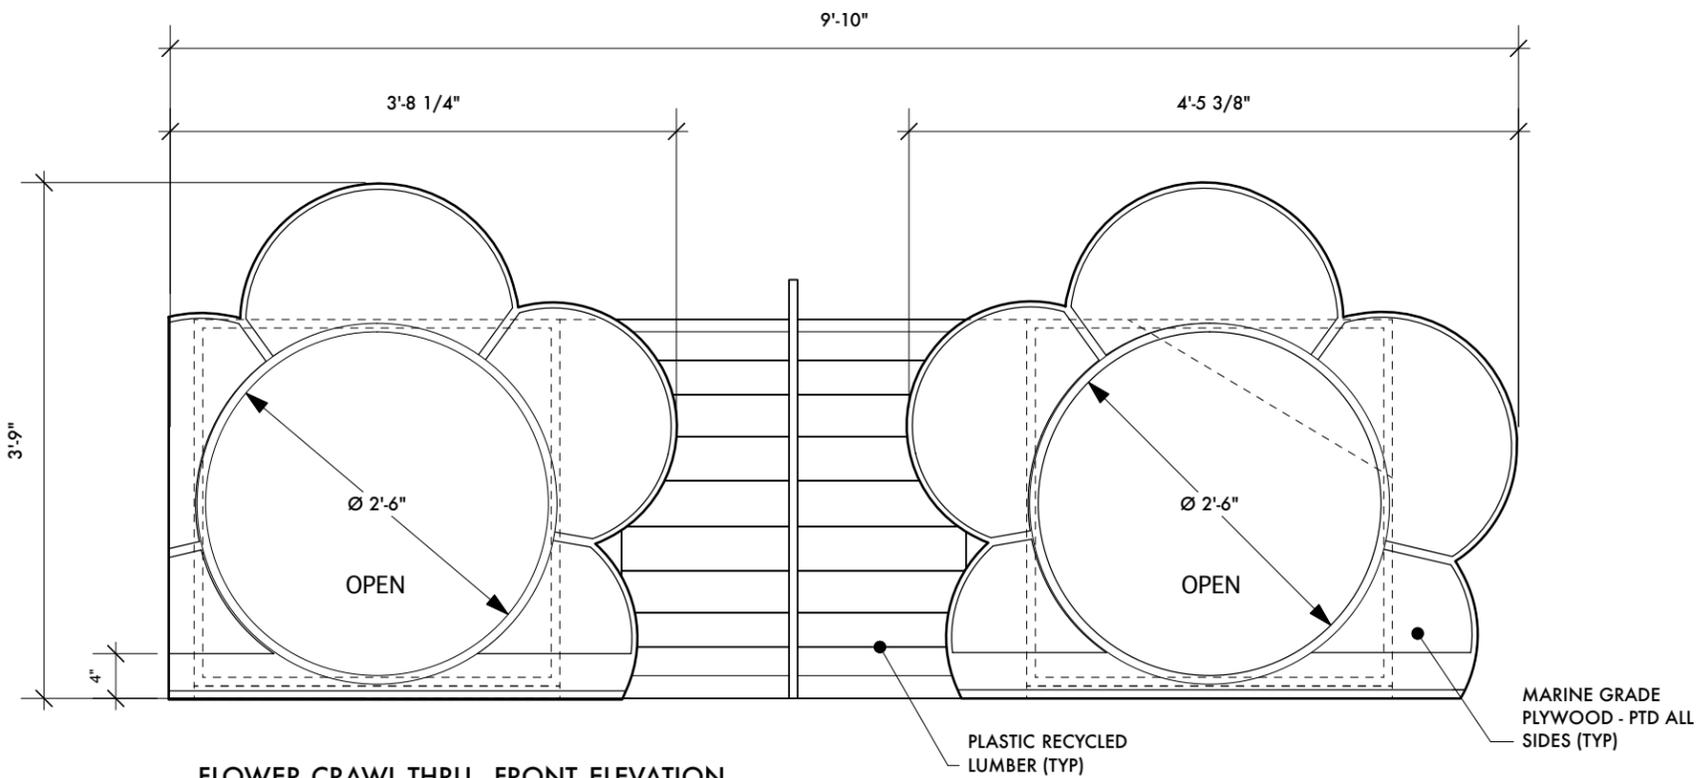


FLOWER CRAWL THRU - FRONT ELEVATION
 Scale: 3/4" = 1'-0"




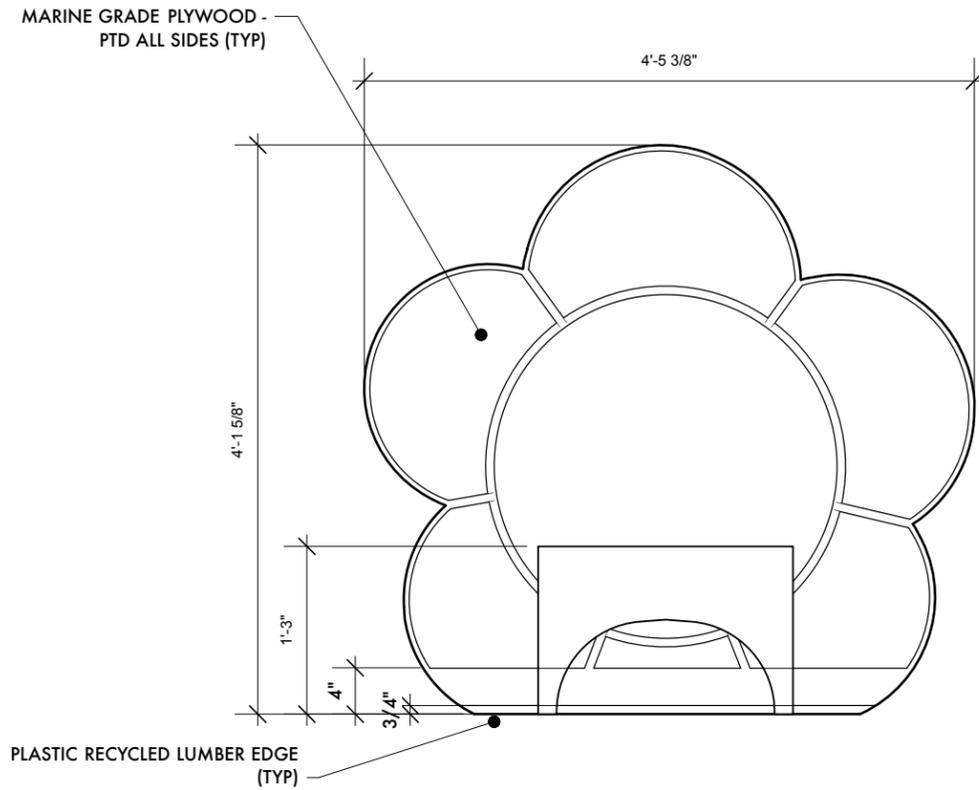

FLOWER THRONE - ELEVATION
Scale: 3/4" = 1'-0"

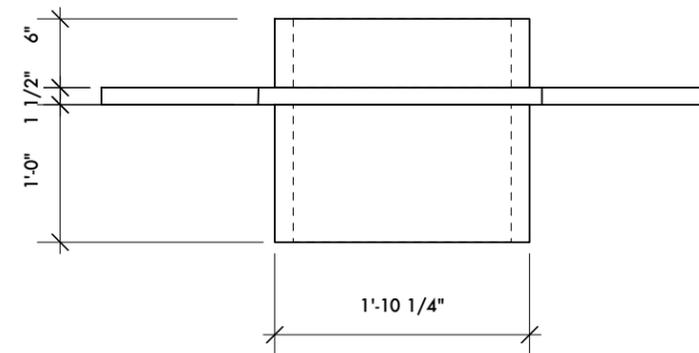

FLOWER THRONE - PLAN
Scale: 3/4" = 1'-0"

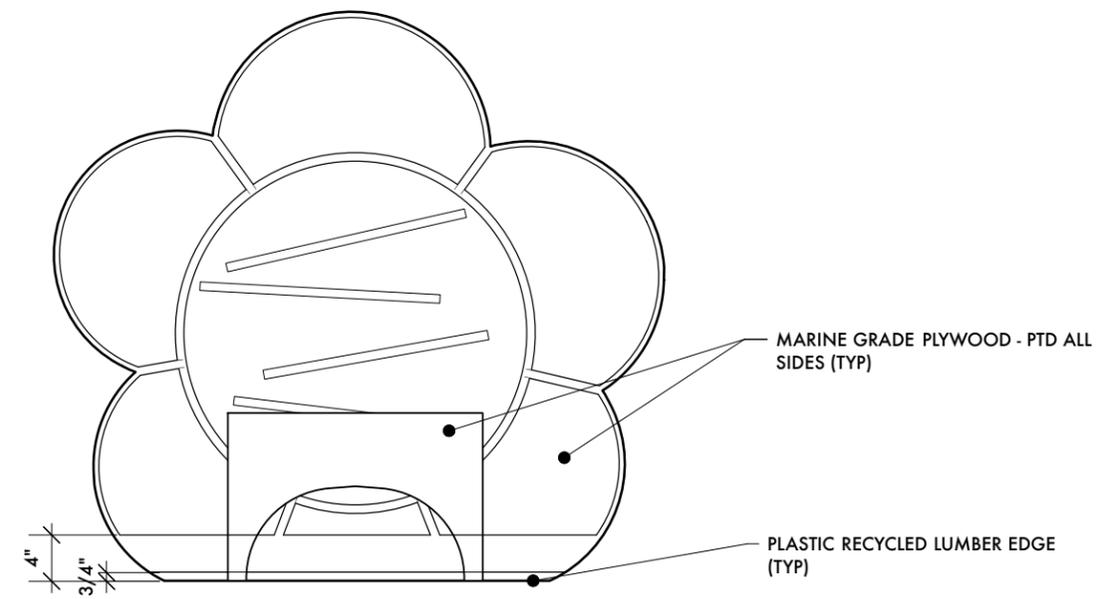

FLOWER THRONE - REAR ELEVATION
Scale: 3/4" = 1'-0"