




GENERAL NOTES:
 -1/2" ROUND OVER ON ALL EXPOSED CORNERS UNLESS OTHERWISE NOTED

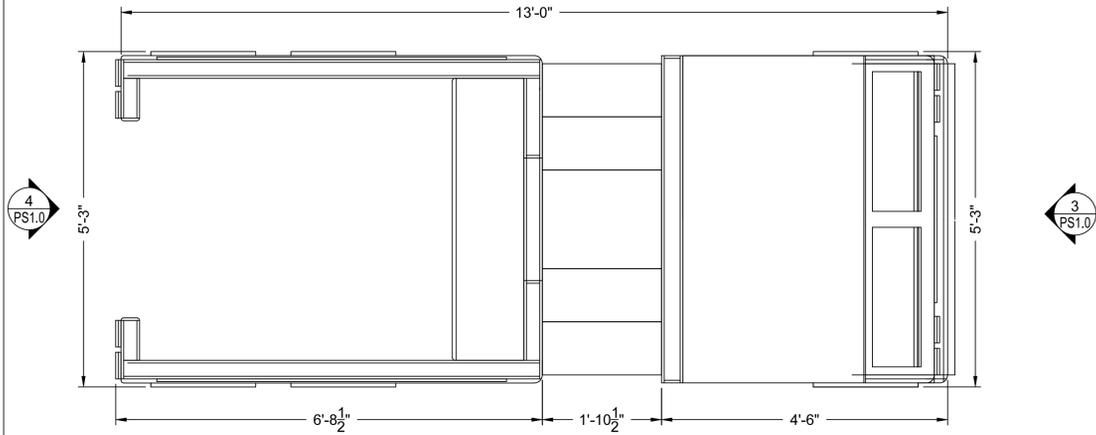


1 PLAN
 PS1.0 SCALE: 3/4" = 1' - 0"

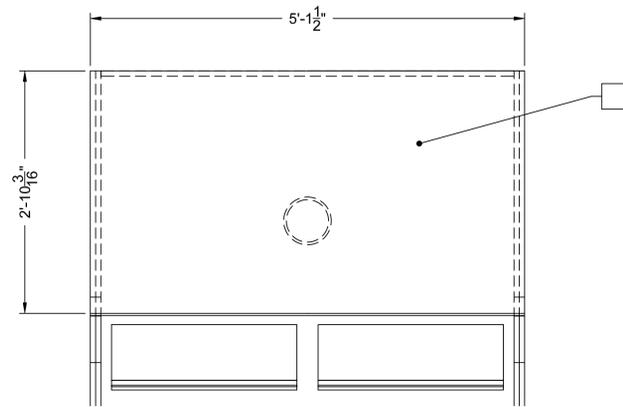


5 ROOF - PLAN
 PS1.0 SCALE: 1" = 1' - 0"

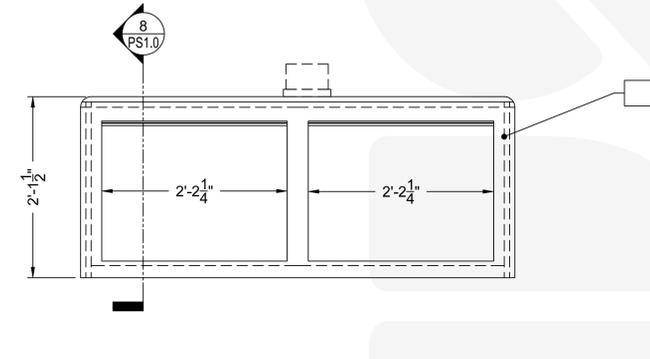


7 ROOF - FRONT ELEVATION
 PS1.0 SCALE: 1" = 1' - 0"

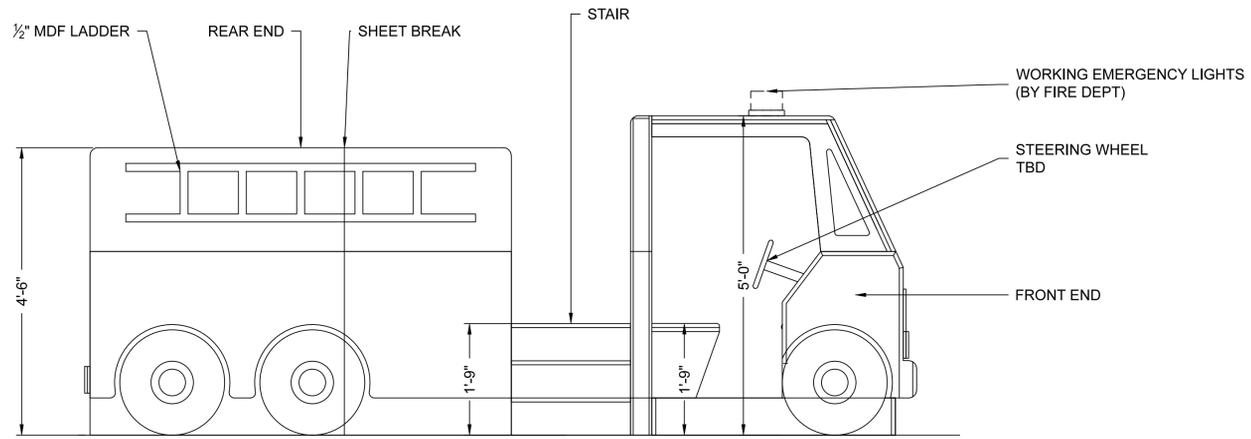


2 ELEVATION
 PS1.0 SCALE: 3/4" = 1' - 0"

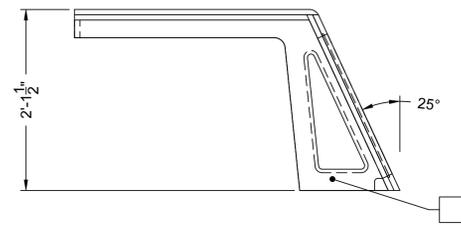

6 ROOF - ELEVATION
 PS1.0 SCALE: 1" = 1' - 0"

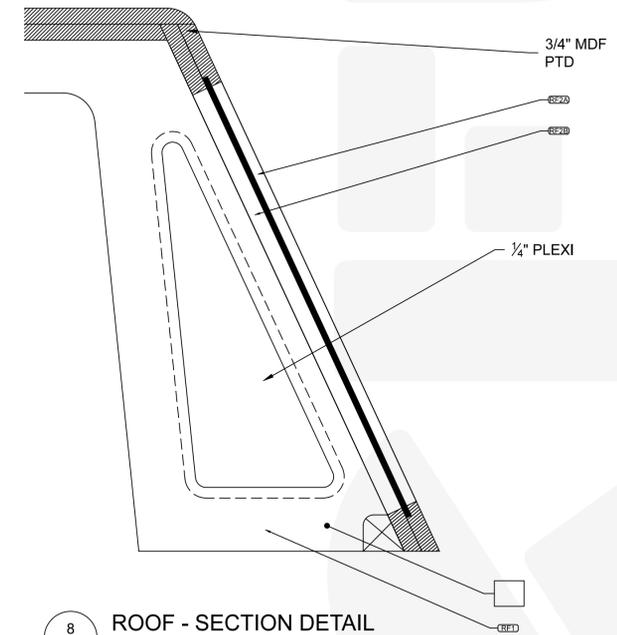


8 ROOF - SECTION DETAIL
 PS1.0 SCALE: 3" = 1' - 0"

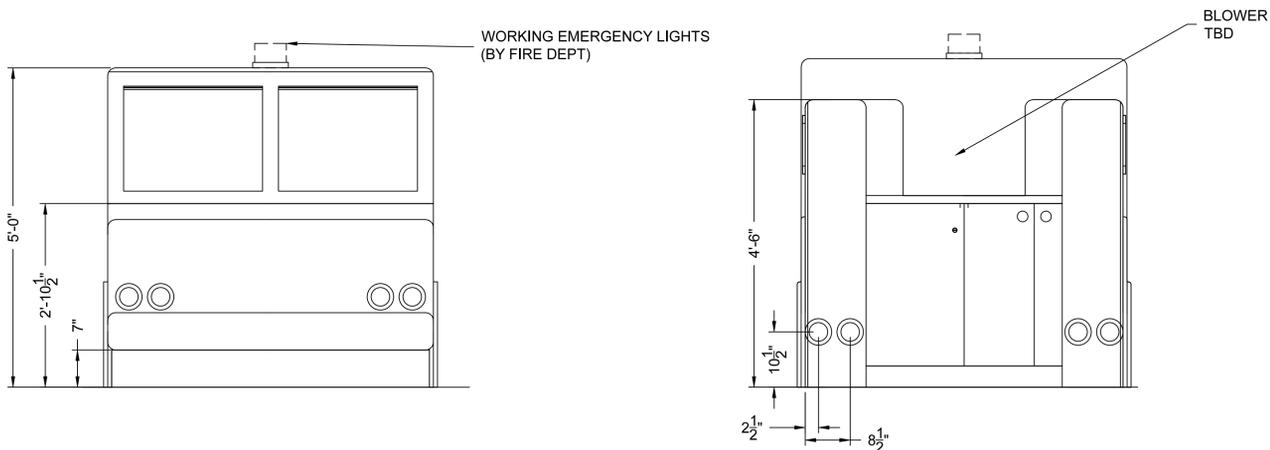

3 FRONT ELEVATION
 PS1.0 SCALE: 3/4" = 1' - 0"

4 REAR ELEVATION
 PS1.0 SCALE: 3/4" = 1' - 0"

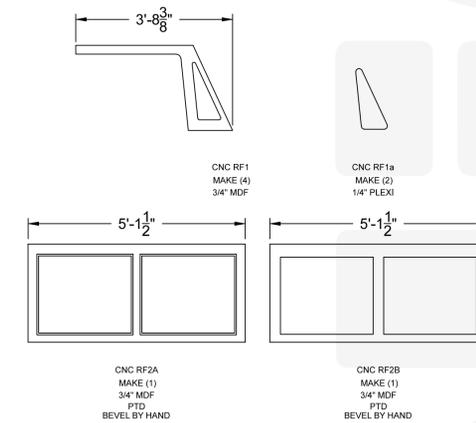

9 ROOF - CNC PARTS
 PS1.0 SCALE: 1/2" = 1' - 0"

3121 N. Rockwell Street
 Chicago, Illinois 60618
 t 773.478.7077
 f 773.478.7177
 redbowworkshop.com



THIS DOCUMENT IS THE PROPERTY OF REDBOW WORKSHOP. IT IS TO BE USED ONLY FOR THE PROJECT AND SITE SPECIFICALLY IDENTIFIED IN THE CONTRACT. ANY OTHER USE IS PROHIBITED. EXCEPT BY THE ORIGINAL CONTRACTOR OR BY THE DESIGNER'S WRITTEN PERMISSION. THE DESIGNER MAKES NO WARRANTY, REPRESENTATION OR GUARANTEE AS TO THE ACCURACY OF THE INFORMATION CONTAINED HEREIN. THE USER SHALL BE RESPONSIBLE FOR ANY FAILURE TO COMPLY WITH THE MOST RECENT EDITIONS OF THE IBC AND ALL APPLICABLE CODES AND REGULATIONS. THE USER SHALL BE RESPONSIBLE FOR OBTAINING ALL NECESSARY PERMITS AND APPROVALS. THE USER SHALL BE RESPONSIBLE FOR THE PROTECTION AND MAINTENANCE OF THIS DOCUMENT AND ALL INFORMATION CONTAINED HEREIN. THE USER SHALL BE RESPONSIBLE FOR THE PROTECTION AND MAINTENANCE OF THIS DOCUMENT AND ALL INFORMATION CONTAINED HEREIN.

OAKLAWN PUBLIC SAFETY
 C.M.O.L. FIRE TRUCK
 PLANS AND ELEVATIONS


UNIT:
 PRODUCTION:

CLIENT:
 DESIGN: MINDSPASH
 P.M.:
 DRAWN: NM
 SCALE: AS NOTED
 DATE:
 REV.1:
 REV.2:
 REV.3:
 PLATE:


PS1.0

APPROVED:


GENERAL NOTES:
 -1/2" ROUND OVER ON ALL EXPOSED CORNERS UNLESS OTHERWISE NOTED

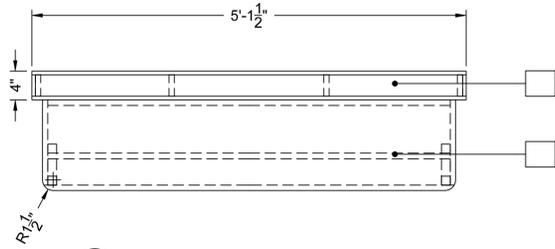


1 SEATS - PLAN
 PS1.1 SCALE: 1 1/2" = 1' - 0"
 ADD FRAMING AS NEEDED

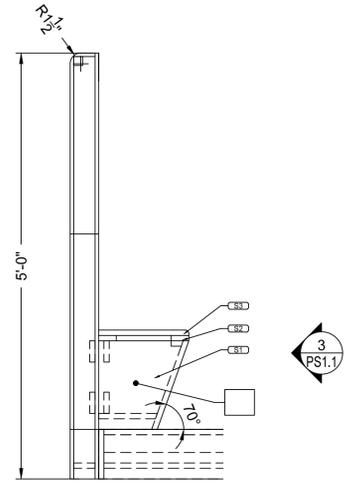


2 SEATS - ELEVATION
 PS1.1 SCALE: 1" = 1' - 0"

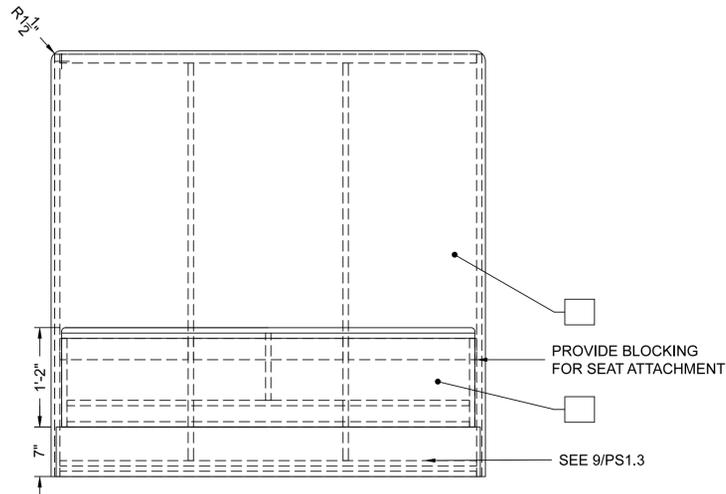


3 SEATS - ELEVATION
 PS1.1 SCALE: 1" = 1' - 0"
 ADD FRAMING AS NEEDED

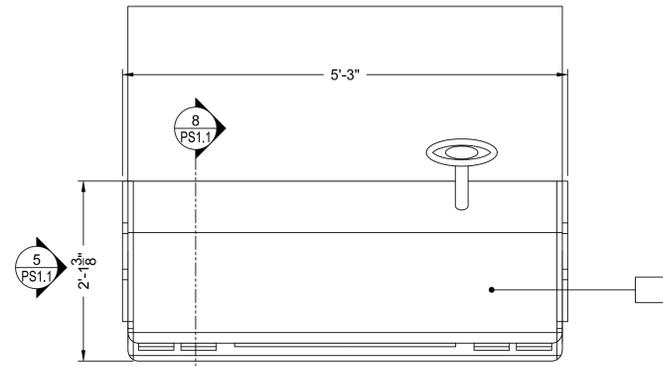


4 FRONT END - PLAN
 PS1.1 SCALE: 1" = 1' - 0"
 ADD FRAMING AS NEEDED

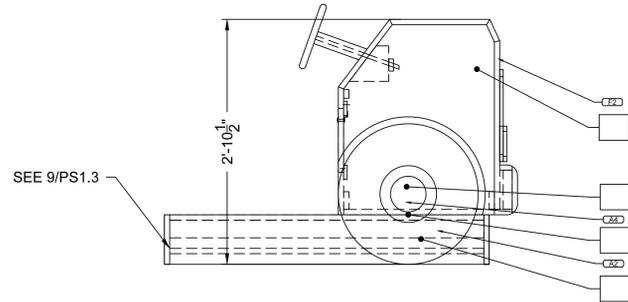


5 FRONT END-ELEVATION
 PS1.1 SCALE: 1" = 1' - 0"
 ADD FRAMING AS NEEDED

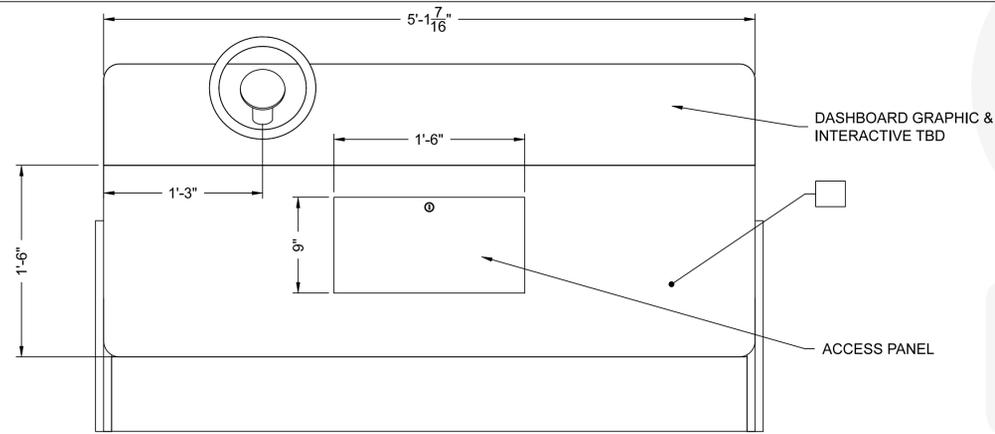


6 FRONT END-ELEVATION
 PS1.1 SCALE: 1 1/2" = 1' - 0"
 ADD FRAMING AS NEEDED

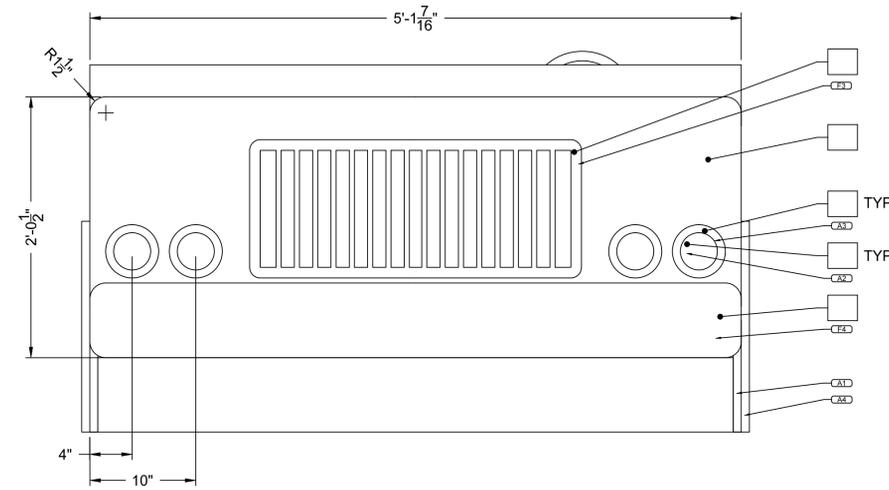


7 FRONT END-ELEVATION
 PS1.1 SCALE: 1 1/2" = 1' - 0"
 ADD FRAMING AS NEEDED

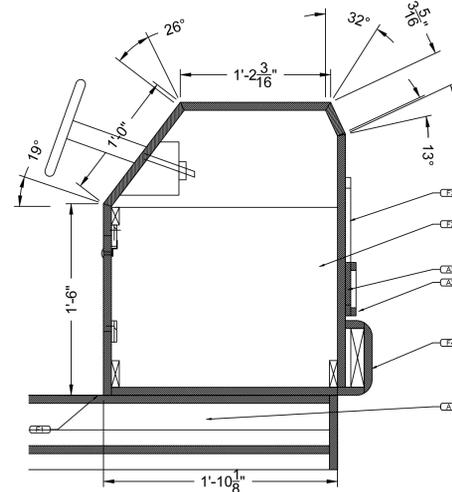

8 FRONT END-SECTION
 PS1.1 SCALE: 1 1/2" = 1' - 0"
 ADD FRAMING AS NEEDED

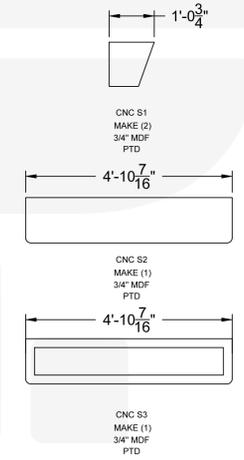

9 SEATS-CNC PARTS
 PS1.1 SCALE: 1/2" = 1' - 0"

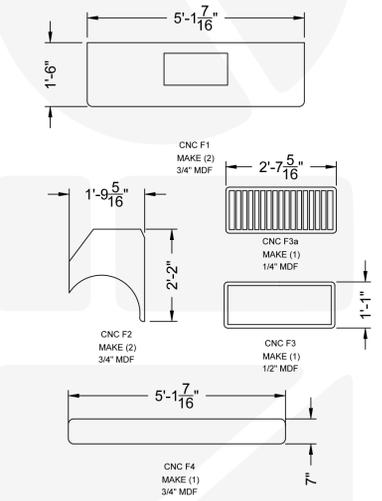

10 CAR FRONT END-CNC PARTS
 PS1.1 SCALE: 1/2" = 1' - 0"

3121 N. Rockwell Street
 Chicago, Illinois 60618
 t 773.478.7077
 f 773.478.7177
 redbowworkshop.com



THIS DOCUMENT IS THE PROPERTY OF REDBOW WORKSHOP. IT IS TO BE USED ONLY FOR THE PROJECT AND SITE SPECIFICALLY IDENTIFIED IN THE CONTRACT. ANY OTHER USE IS PROHIBITED EXCEPT BY THE WRITTEN PERMISSION OF REDBOW WORKSHOP. THE USER ASSUMES ALL LIABILITY FOR THE DESIGN, PORTING, AND INSTALLATION OF ANY PARTS OR SYSTEMS. REDBOW WORKSHOP SHALL NOT BE HELD RESPONSIBLE FOR ANY FAILURE TO COMPLY WITH THE ABOVE. THIS DOCUMENT IS THE PROPERTY OF REDBOW WORKSHOP. IT IS TO BE USED ONLY FOR THE PROJECT AND SITE SPECIFICALLY IDENTIFIED IN THE CONTRACT.


C.M.O.L. FIRE TRUCK
 PLANS AND ELEVATIONS

OAKLAWN PUBLIC SAFETY


CLIENT: MINDSPLOSH
 DESIGN: MINDSPLOSH
 P.M.: NM
 DRAWN: NM
 SCALE: AS NOTED
 DATE:
 REV.1:
 REV.2:
 REV.3:
 PLATE:

PS1.1


GENERAL NOTES:
 -1/2" ROUND OVER ON ALL EXPOSED CORNERS UNLESS OTHERWISE NOTED

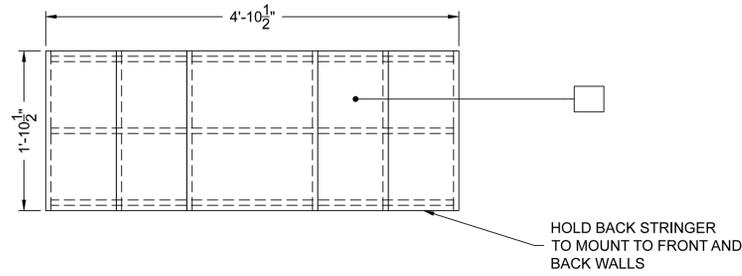


1 STAIR-PLAN
 PS1.3 SCALE: 1 1/2" = 1' - 0"
 ADD FRAMING AS NEEDED

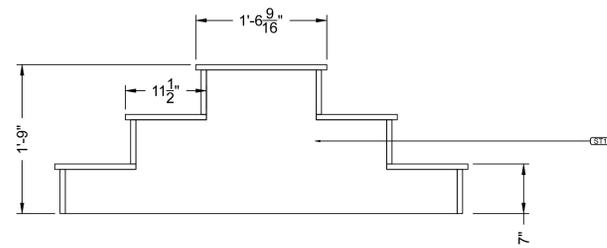


2 STAIR- SIDE ELEVATION
 PS1.3 SCALE: 1" = 1' - 0"
 ADD FRAMING AS NEEDED

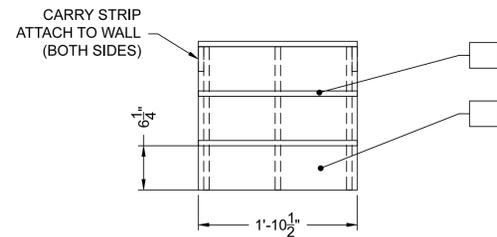


3 STAIR-END ELEVATION
 PS1.3 SCALE: 1" = 1' - 0"
 ADD FRAMING AS NEEDED

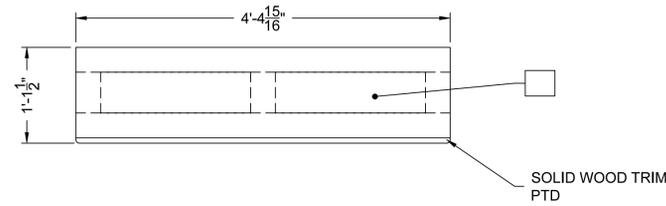


4 BLOWER CABINET-PLAN
 PS1.3 SCALE: 1 1/2" = 1' - 0"
 ADD FRAMING AS NEEDED
 HOLD FOR BLOWER SIZE

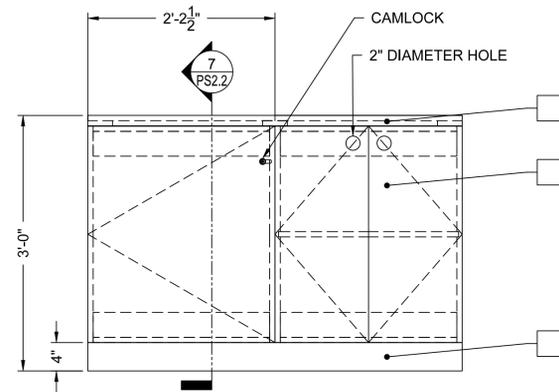


5 BLOWER CABINET - ELEVATION
 PS1.3 SCALE: 1" = 1' - 0"
 ADD FRAMING AS NEEDED
 HOLD FOR BLOWER SIZE

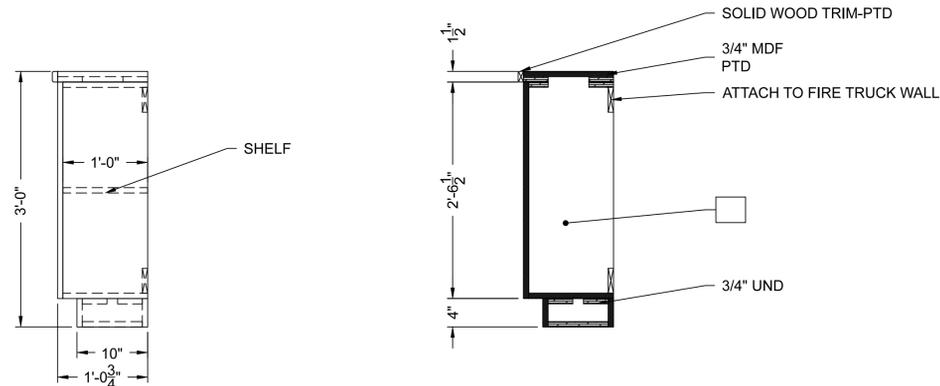


6 BLOWER CABINET - ELEVATION
 PS1.3 SCALE: 1" = 1' - 0"
 ADD FRAMING AS NEEDED

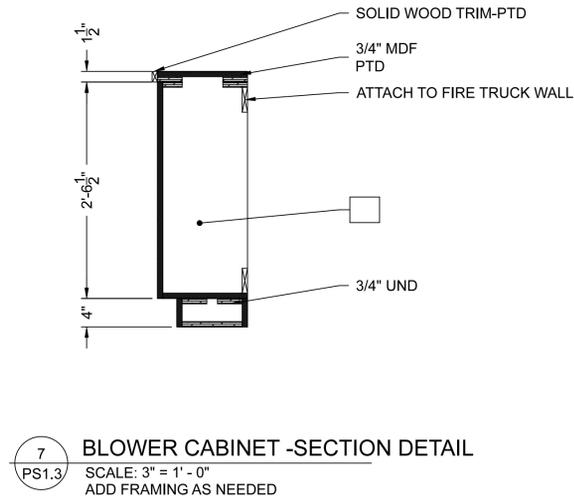


7 BLOWER CABINET -SECTION DETAIL
 PS1.3 SCALE: 3" = 1' - 0"
 ADD FRAMING AS NEEDED

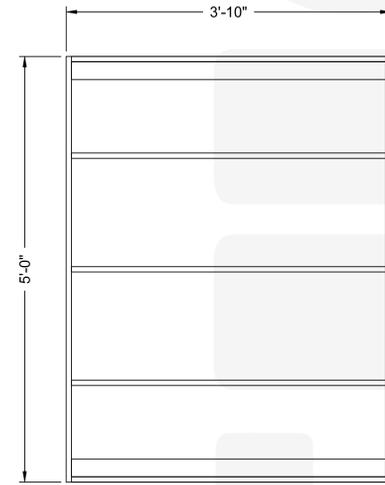

8 FRONT END BASE-PLAN
 PS1.3 SCALE: 1 1/2" = 1' - 0"
 ADD FRAMING AS NEEDED

 

9 FRONT END BASE-ELEVATION
 PS1.3 SCALE: 1" = 1' - 0"
 ADD FRAMING AS NEEDED

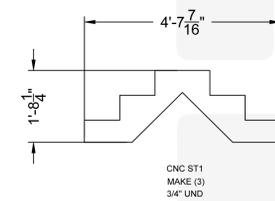

10 REAR END-CNC PARTS
 PS1.3 SCALE: 1/2" = 1' - 0"

3121 N. Rockwell Street
 Chicago, Illinois 60618
 t 773.478.7077
 f 773.478.7177
 redbworkshop.com



THIS DOCUMENT IS THE EXCLUSIVE PROPERTY OF REDB-X WORKSHOP. IT IS TO BE USED ONLY FOR THE PROJECT AND SITE SPECIFICALLY IDENTIFIED IN THE CONTRACT. ANY OTHER USE IS PROHIBITED EXCEPT BY THE WRITTEN PERMISSION OF REDB-X WORKSHOP. THE DESIGN PORTFOLIO ARTISTIC CHOICES ARE THE PROPERTY OF REDB-X WORKSHOP. THE COMPANY WILL NOT BE HELD RESPONSIBLE FOR ANY FAILURE TO COMPLY WITH THE MOST STRONGEST SAFETY CODES AND REGULATIONS. THIS DOCUMENT MAKES REFERENCE TO THE ABOVE TERMS & CONDITIONS.

C.M.O.L. FIRE TRUCK
 PLANS AND ELEVATIONS


UNIT:
OAKLAWN PUBLIC SAFETY

PRODUCTION:
 CLIENT:
 DESIGN: MINDSPASH
 P.M.:
 DRAWN: NM
 SCALE: AS NOTED
 DATE:
 REV.1:
 REV.2:
 REV.3:
 PLATE:


PS1.3

APPROVED:


GENERAL NOTES:
 - ROUND OVER ON ALL EXPOSED CORNERS UNLESS OTHERWISE NOTED

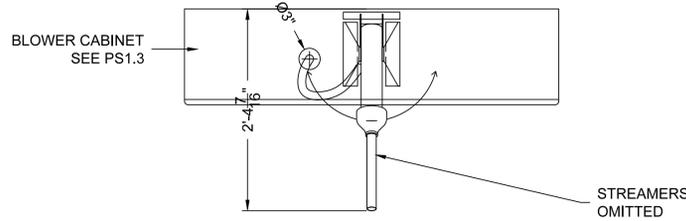


1 CANNON - PLAN
 PS1.4 SCALE: 1 1/2" = 1' - 0"

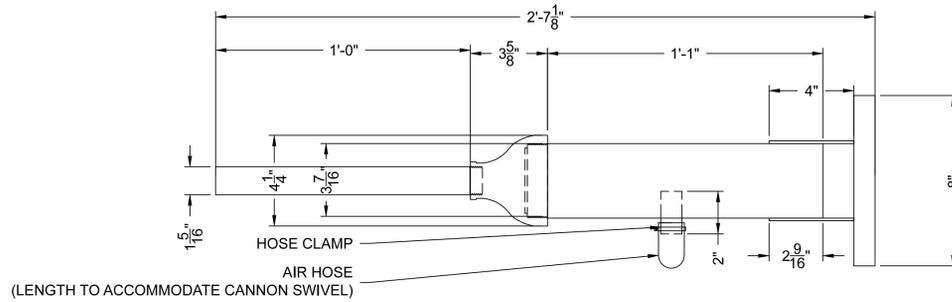


4 CANNON - PLAN
 PS1.4 SCALE: 3" = 1' - 0"

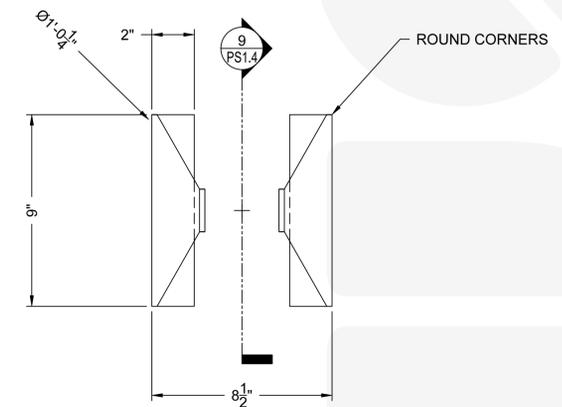


7 CANNON BASE - PLAN
 PS1.4 SCALE: 3" = 1' - 0"

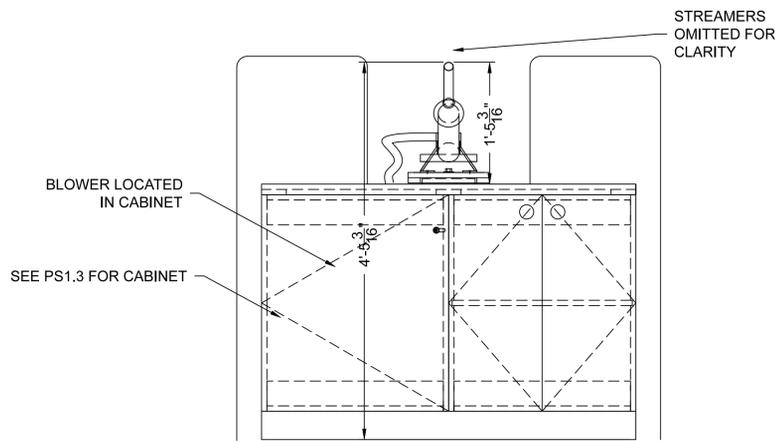


2 CANNON - ELEVATION
 PS1.4 SCALE: 1 1/2" = 1' - 0"

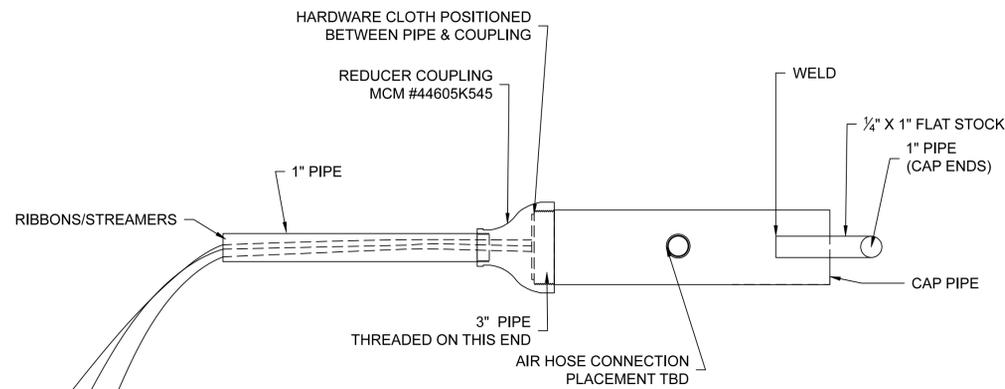


5 CANNON - ELEVATION
 PS1.4 SCALE: 3" = 1' - 0"
 BASE REMOVED FOR CLARITY

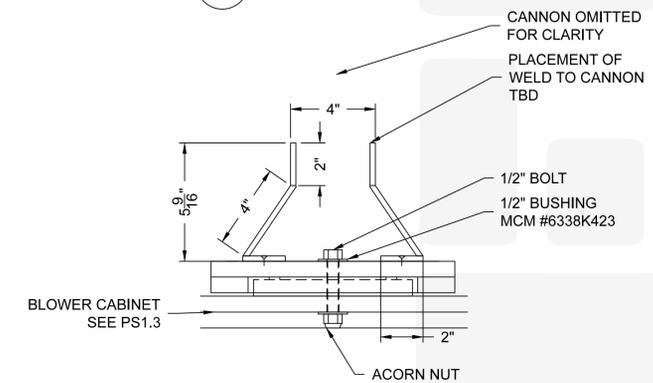


8 CANNON BASE - ELEVATION
 PS1.4 SCALE: 3" = 1' - 0"

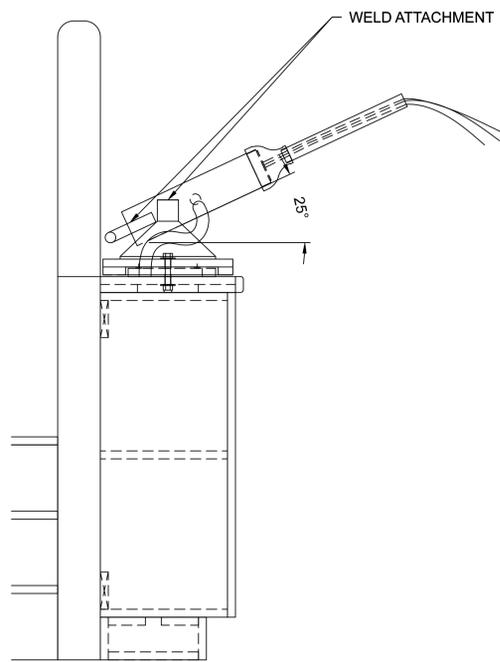






3 CANNON - ELEVATION
 PS1.4 SCALE: 1 1/2" = 1' - 0"

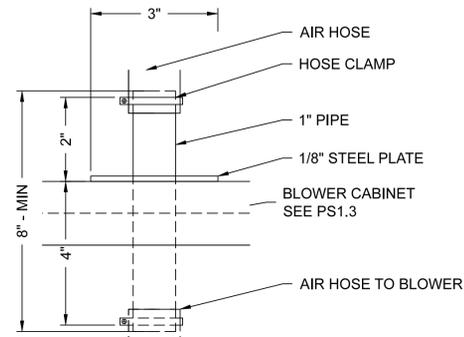

6 CANNON - HOSE CONNECTION DETAIL
 PS1.4 SCALE: 6" = 1' - 0"

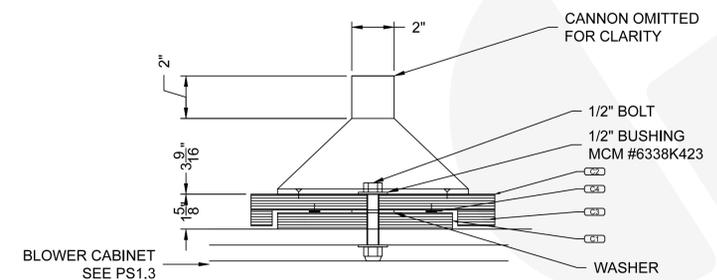

9 CANNON BASE - SECTION
 PS1.4 SCALE: 3" = 1' - 0"

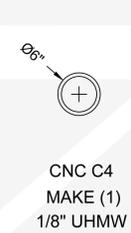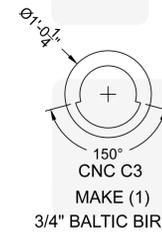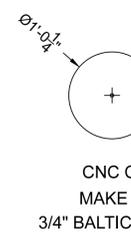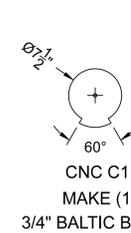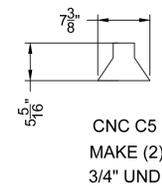

10 CNC PARTS
 PS1.4 SCALE: 1/2" = 1' - 0"

3121 N. Rockwell Street
 Chicago, Illinois 60618
 t 773.478.7077
 f 773.478.7177
 redboxworkshop.com



THIS DOCUMENT IS THE PROPERTY OF REDBOX WORKSHOP. IT IS TO BE USED ONLY FOR THE PROJECT AND NOT TO BE REPRODUCED OR TRANSMITTED IN ANY FORM OR BY ANY MEANS, ELECTRONIC OR MECHANICAL, INCLUDING PHOTOCOPYING, RECORDING, OR BY ANY INFORMATION STORAGE AND RETRIEVAL SYSTEM. WITHOUT THE WRITTEN PERMISSION OF REDBOX WORKSHOP, ANY OTHER USE IS PROHIBITED. EXCEPT BY THE ORIGINAL CONTRACTOR, THE USER OF THIS DOCUMENT ASSUMES ALL LIABILITY FOR ANY DAMAGE TO PERSONS OR PROPERTY THAT MAY BE CAUSED BY THE USE OF THIS DOCUMENT. THE USER SHALL BE RESPONSIBLE FOR ANY FAILURE TO COMPLY WITH THE MOST STRONG SAFETY REQUIREMENTS. THE USER SHALL BE RESPONSIBLE FOR OBTAINING ALL NECESSARY PERMITS AND APPROVALS. THE USER SHALL BE RESPONSIBLE FOR OBTAINING ALL NECESSARY MATERIALS AND SUPPLIES. THE USER SHALL BE RESPONSIBLE FOR OBTAINING ALL NECESSARY SERVICES. THE USER SHALL BE RESPONSIBLE FOR OBTAINING ALL NECESSARY INSURANCE. THE USER SHALL BE RESPONSIBLE FOR OBTAINING ALL NECESSARY LICENSES. THE USER SHALL BE RESPONSIBLE FOR OBTAINING ALL NECESSARY PERMITS. THE USER SHALL BE RESPONSIBLE FOR OBTAINING ALL NECESSARY APPROVALS. THE USER SHALL BE RESPONSIBLE FOR OBTAINING ALL NECESSARY SERVICES. THE USER SHALL BE RESPONSIBLE FOR OBTAINING ALL NECESSARY MATERIALS AND SUPPLIES. THE USER SHALL BE RESPONSIBLE FOR OBTAINING ALL NECESSARY SERVICES. THE USER SHALL BE RESPONSIBLE FOR OBTAINING ALL NECESSARY INSURANCE. THE USER SHALL BE RESPONSIBLE FOR OBTAINING ALL NECESSARY LICENSES. THE USER SHALL BE RESPONSIBLE FOR OBTAINING ALL NECESSARY PERMITS. THE USER SHALL BE RESPONSIBLE FOR OBTAINING ALL NECESSARY APPROVALS.

C.M.O.L. FIRE TRUCK - CANNON
 PLANS AND ELEVATIONS

UNIT:
 PRODUCTION:
OAKLAWN PUBLIC SAFETY


CLIENT:
 DESIGN: MINDSPASH
 P.M.:
 DRAWN: NM
 SCALE: AS NOTED
 DATE: 8/5/11
 REV.1:
 REV.2:
 REV.3:
 PLATE:

PS1.4


APPROVED:

GENERAL NOTES:

1. ALL OAK TO BE STAINED: MINWAX WATERBASED WOOD STAIN - WALNUT.
2. EASE ALL EGDES A MINIMUM OF 1/8" UNLESS OTHERWISE NOTED.
3. ARMOUR AND BASE SUPPLIED BY HIGGINS ARMORY- RBW TO MOUNT.

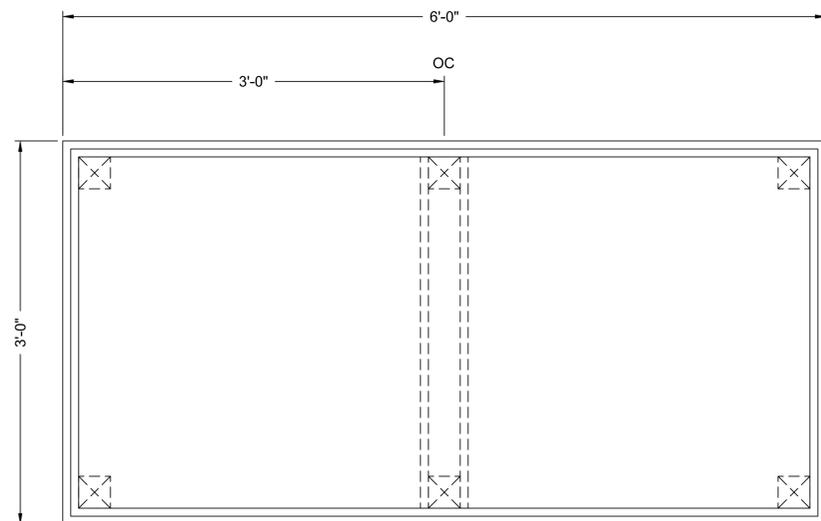

1 PLAN
S-4.1.0 SCALE: 1 1/2" = 1'-0"
MAKE 1

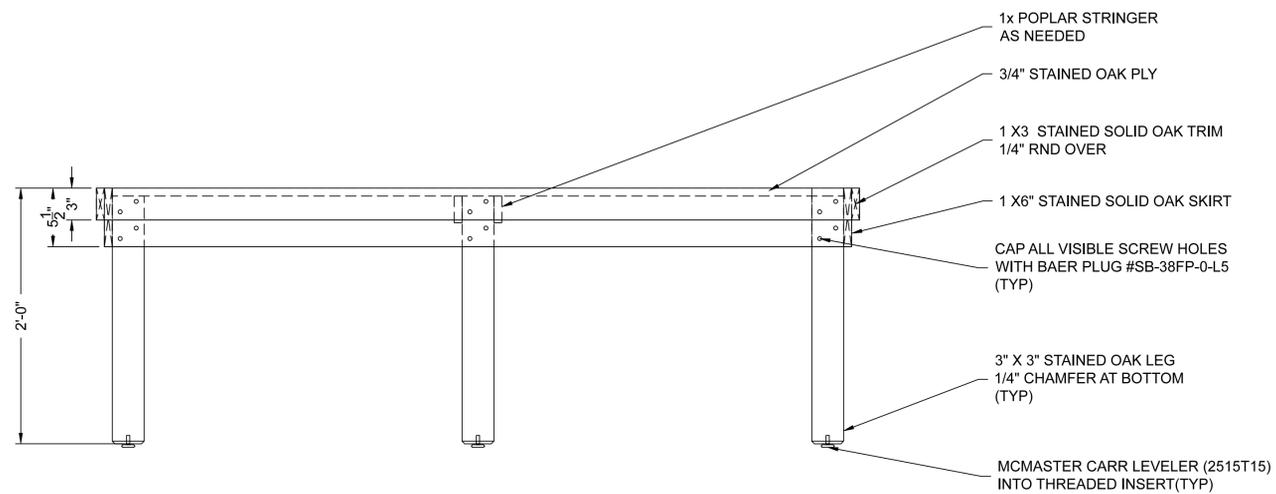

2 FRONT ELEVATION
S-4.1.0 SCALE: 1 1/2" = 1'-0"

ALL DIMENSIONS UNLESS OTHERWISE SPECIFIED WITHIN ARE THE EXCLUSIVE PROPERTY OF REDB-X WORKSHOP. ANY OTHER USE IS PROHIBITED EXCEPT BY WRITTEN PERMISSION FROM REDB-X WORKSHOP. APPROVED CONTRACT FOR THIS PROJECT. THE DESIGN PORTFOLIO AESTHETIC CHOICES WILL BE COMPATIBLE WITH THE MOST STRINGENT SAFETY STANDARDS. THE USER SHALL BE RESPONSIBLE FOR ANY FAILURE TO FOLLOW THE INSTRUCTIONS AND SPECIFICATIONS OF THIS DOCUMENT AND ACCEPTANCE OF THE ABOVE TERMS & CONDITIONS.

3121 N. Rockwell Street
Chicago, Illinois 60618
t 773.478.7077
f 773.478.7177
redb-xworkshop.com



UNIT: **WORK TABLE**

PRODUCTION: **HIGGINS ARMORY MUSEUM**








CLIENT: HIGGINS ARMORY
DESIGN: KD & P
P.M.: EMILY KNEER
DRAWN: NMM
SCALE: AS NOTED
DATE:
REV.1:
REV.2:
REV.3:
PLATE:

S-4.1.0


APPROVED:

GENERAL NOTES:


- ALL OAK TO BE STAINED: MINWAX WATERBASED WOOD STAIN - WALNUT.
- EASE ALL EGDES A MINIMUM OF 1/8" UNLESS OTHERWISE NOTED.

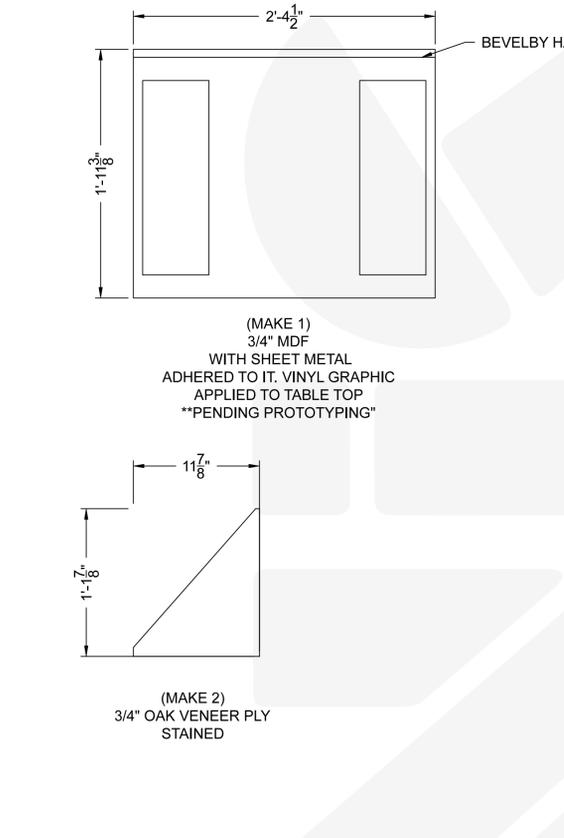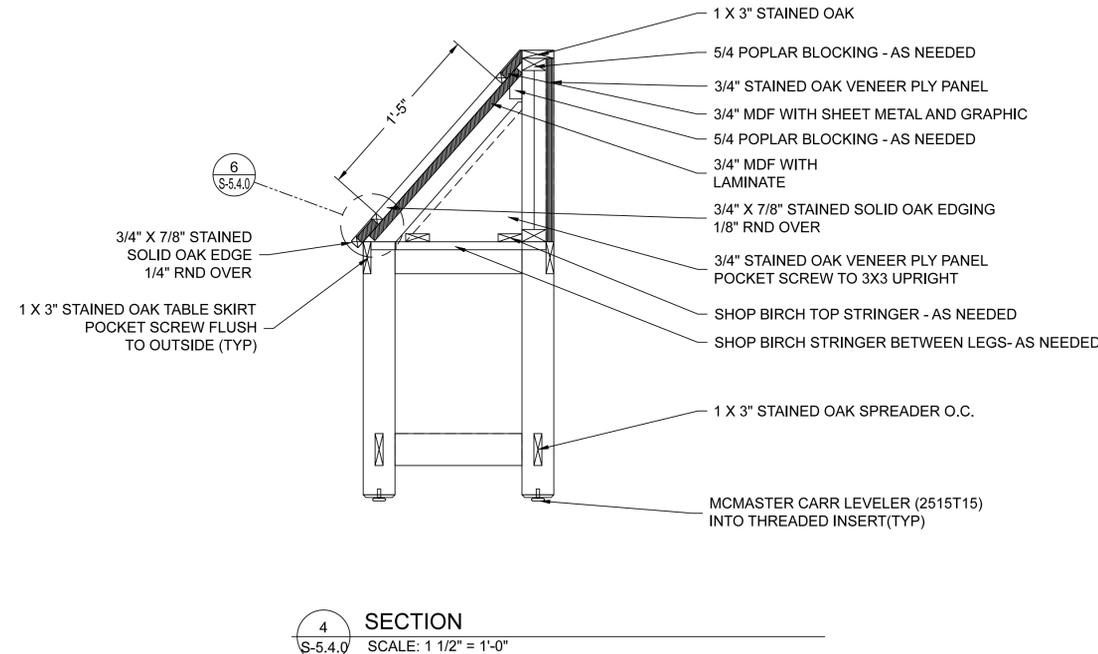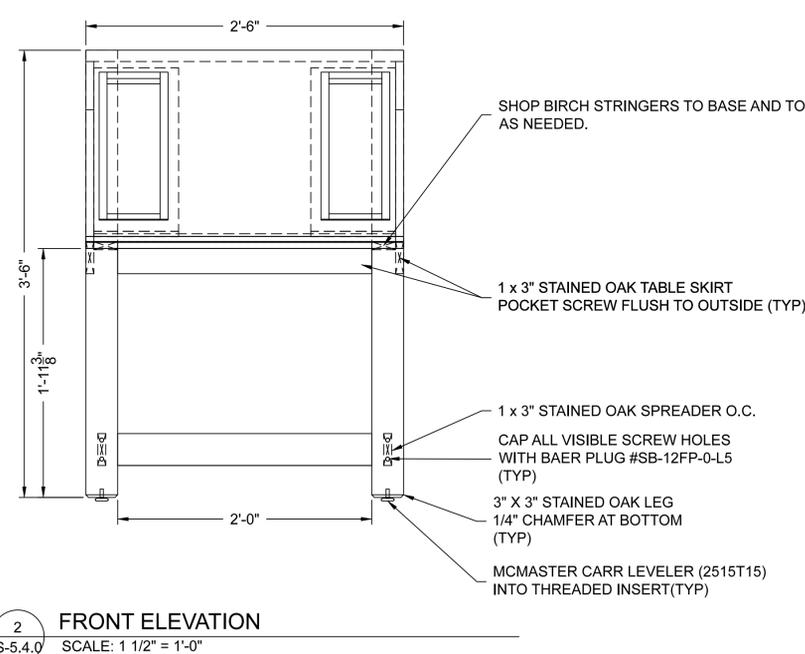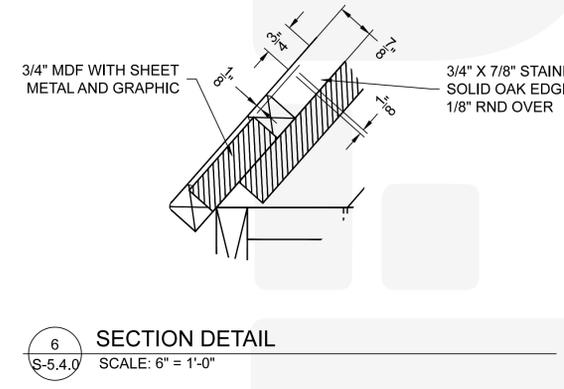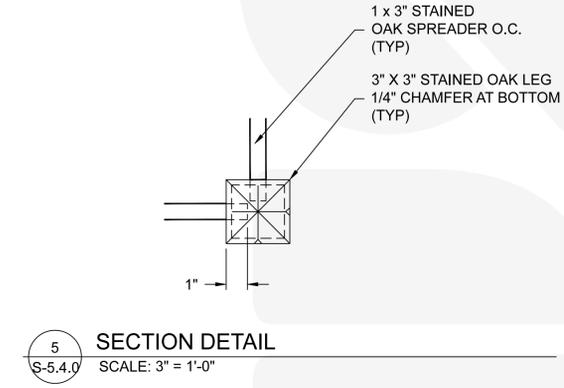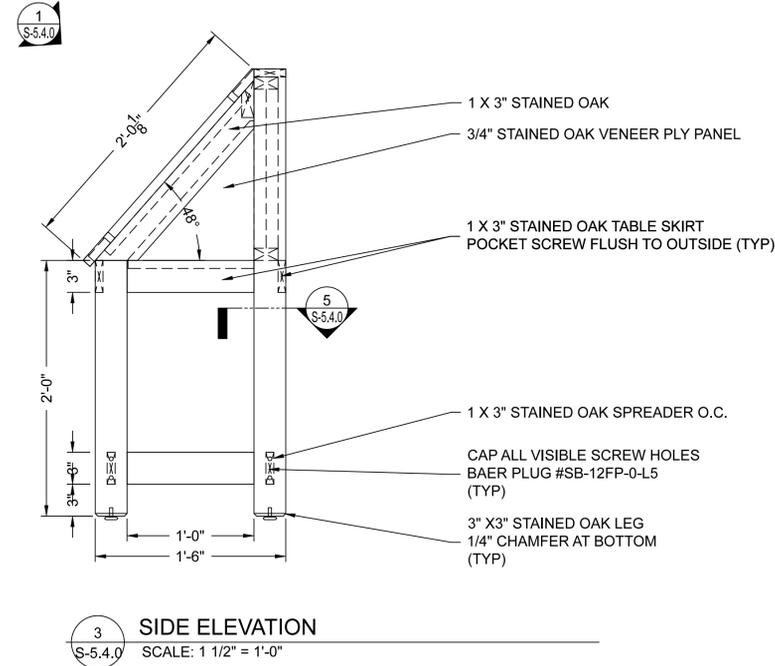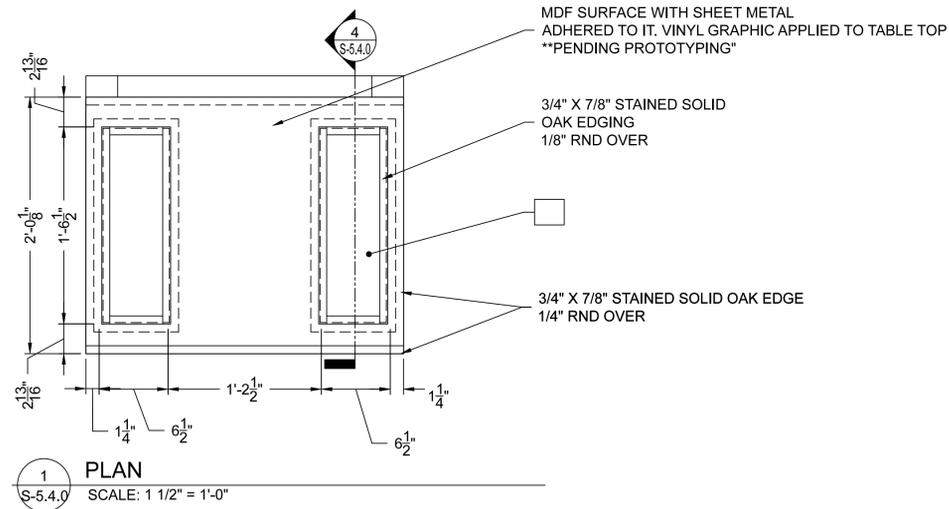


GENERAL NOTES:
 - EASE ALL EDGES A MINIMUM OF 1/8" UNLESS OTHERWISE NOTED.

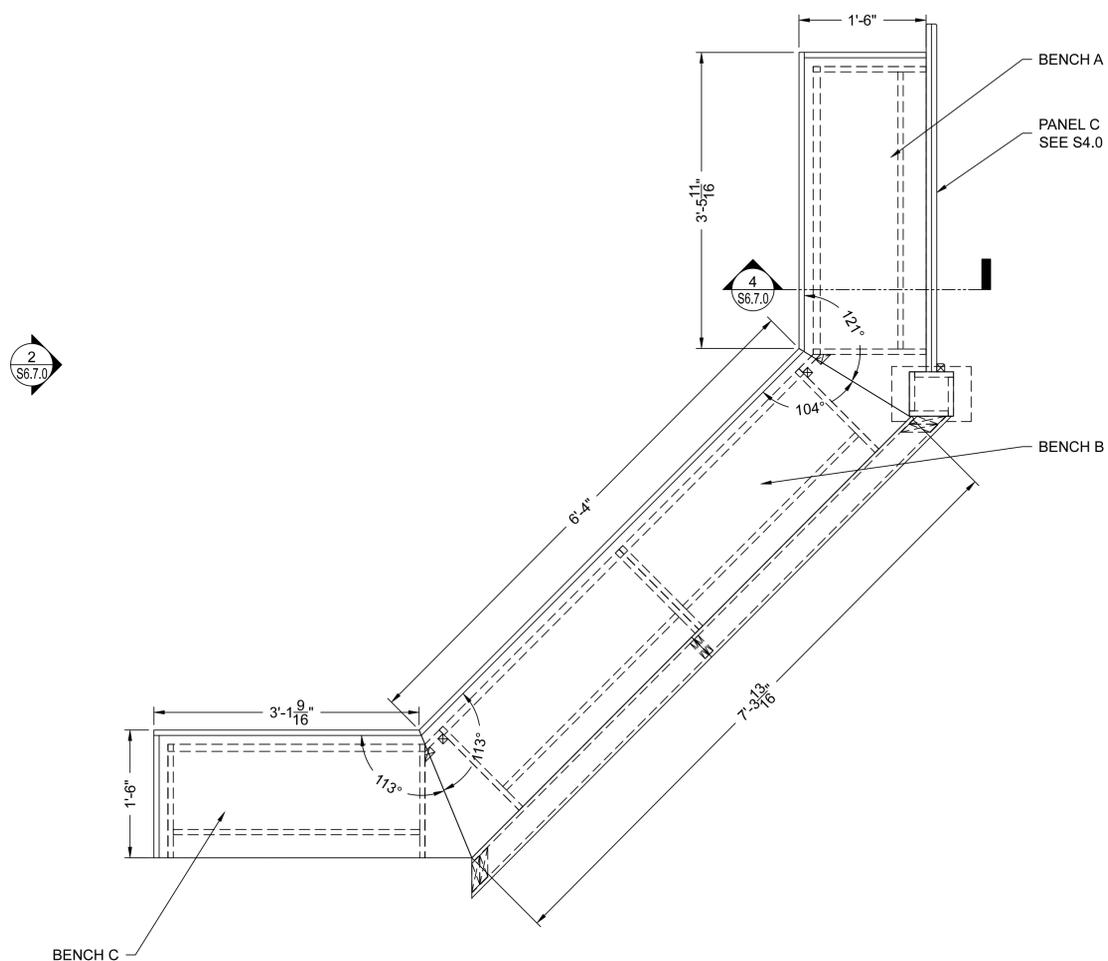


1 PLAN
 S6.7.0 SCALE: 1" = 1'-0"

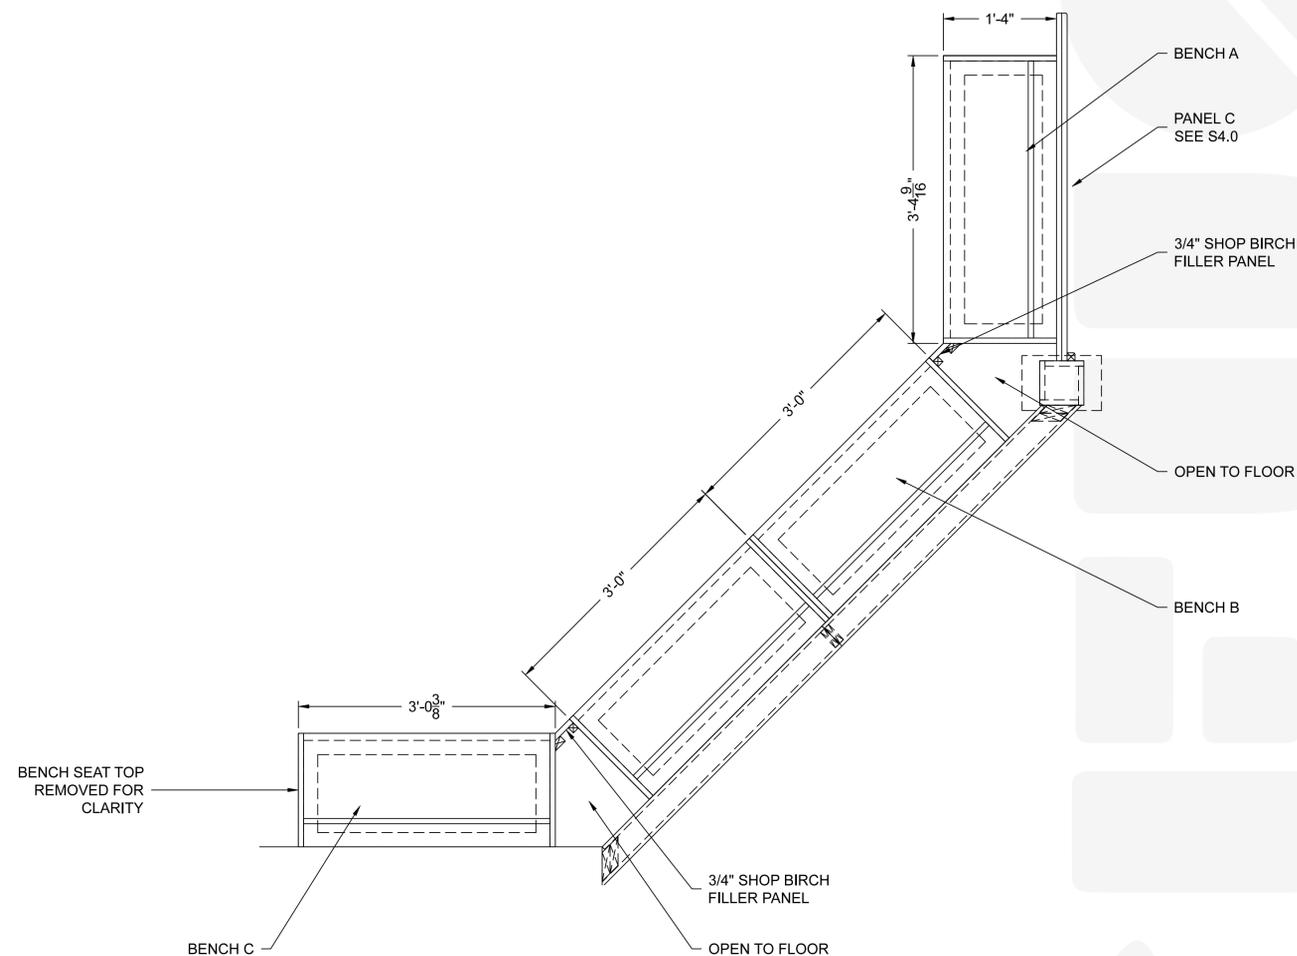

3 PLAN
 S6.7.0 SCALE: 1" = 1'-0"

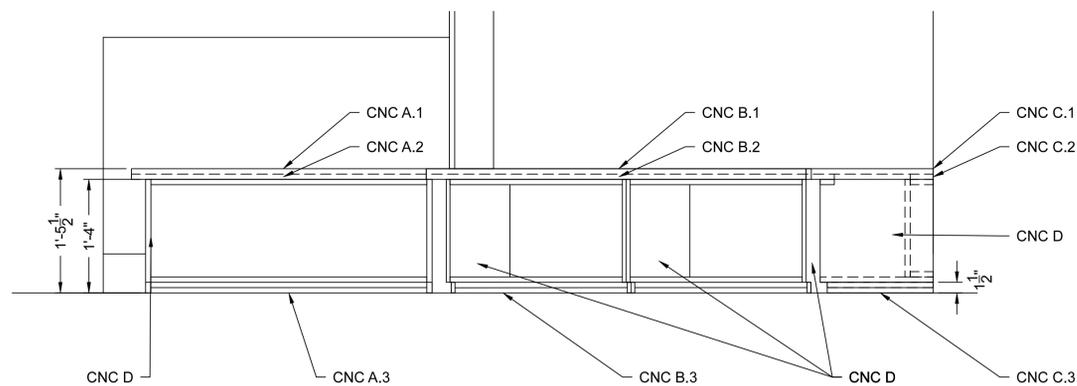

2 ELEVATION
 S6.7.0 SCALE: 1" = 1'-0"

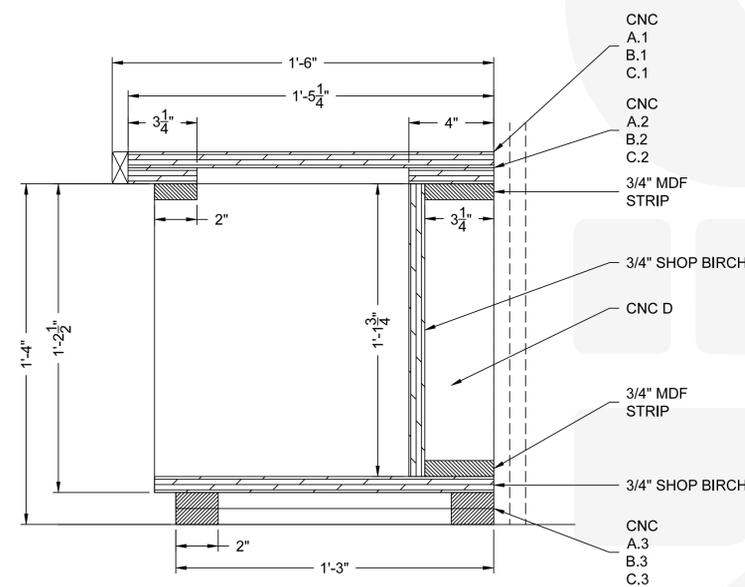

4 SECTION TYP
 S6.7.0 SCALE: 3" = 1'-0"

3121 N. Rockwell Street
 Chicago, Illinois 60618
 t 773.478.7077
 f 773.478.7177
 redboxworkshop.com



THIS DOCUMENT IS THE PROPERTY OF REDBOX WORKSHOP. IT IS TO BE USED ONLY FOR THE PROJECT AND SITE SPECIFICALLY IDENTIFIED IN THE CONTRACT. ANY OTHER USE IS PROHIBITED. EXCEPT BY THE ORIGINAL CONTRACTOR, NO PART OF THIS DOCUMENT IS TO BE REPRODUCED, COPIED, OR TRANSMITTED IN ANY FORM OR BY ANY MEANS, ELECTRONIC OR MECHANICAL, INCLUDING PHOTOCOPYING, RECORDING, OR BY ANY INFORMATION STORAGE AND RETRIEVAL SYSTEM. THE USER AGREES TO HOLD REDBOX WORKSHOP HARMLESS FROM AND AGAINST ALL LIABILITY, DAMAGES, LOSSES, AND EXPENSES, INCLUDING REASONABLE ATTORNEY'S FEES, ARISING OUT OF OR FROM THE USE OF THIS DOCUMENT IN ANY MANNER. THE USER'S ACCEPTANCE OF THIS DOCUMENT SHALL BE DEEMED ACCEPTANCE OF THESE TERMS & CONDITIONS.


STORYTELLER NOOK

HIGGINS ARMORY MUSEUM


CLIENT: HIGGINS ARMORY
 DESIGN: KD & P
 P.M.: EMILY KNEER
 DRAWN: NMM
 SCALE: AS NOTED
 DATE:
 REV.1:
 REV.2:
 REV.3:
 PLATE:

S6.7.0


GENERAL NOTES:
 -1/8" ROUND OVER ON ALL EXPOSED EDGES UNLESS OTHERWISE NOTED

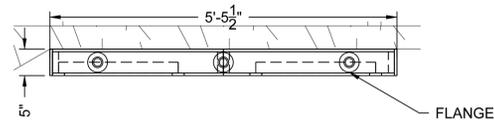


1 PLAN
 SB3.7 SCALE: 3/4" = 1' - 0"

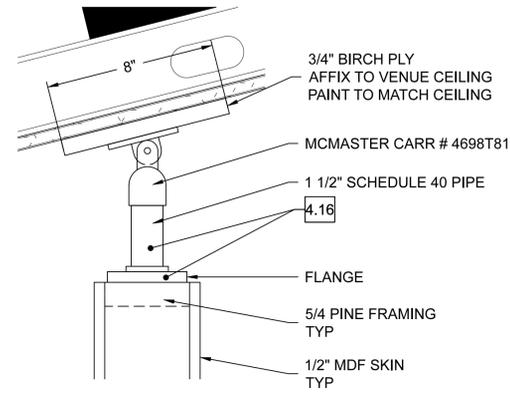


3 HARDWARE DETAIL
 SB3.7 SCALE: 3" = 1' - 0"

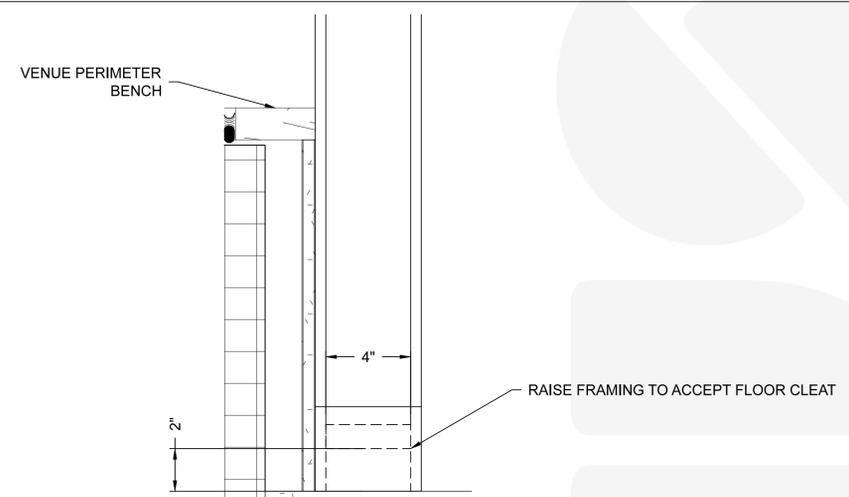


5 FLOOR ATTACHMENT DETAIL
 SB3.7 SCALE: 3" = 1' - 0"

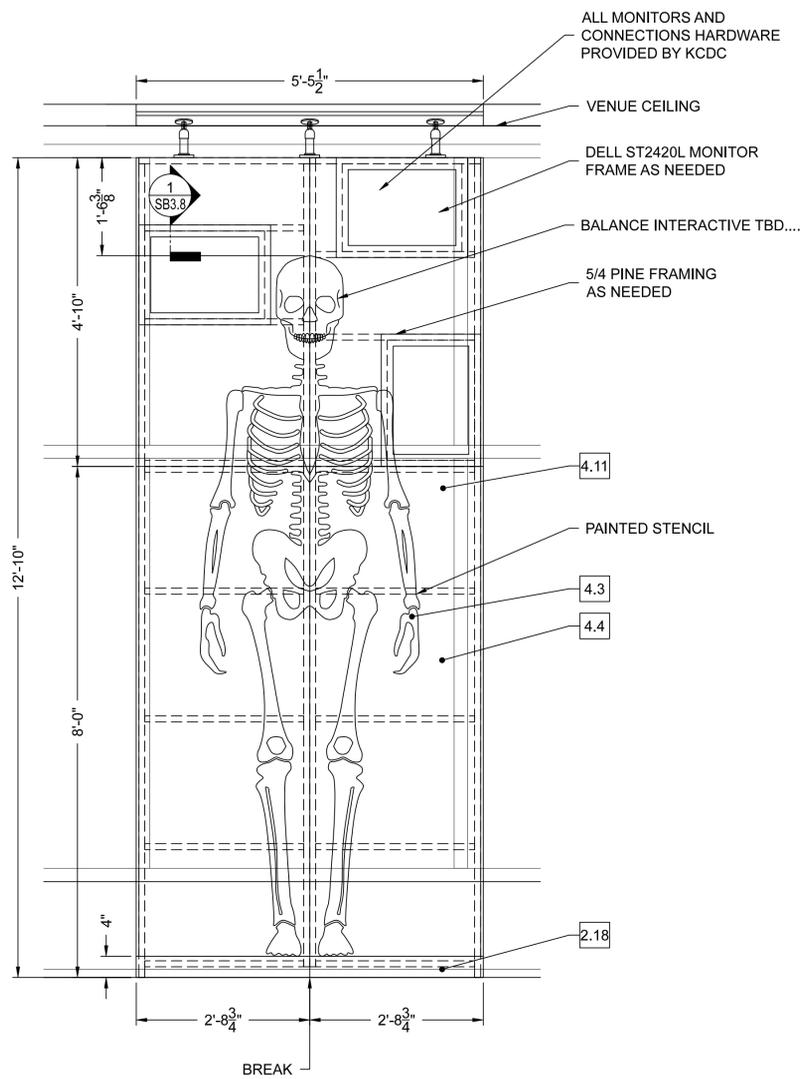

2 FRONT ELEVATION
 SB3.7 SCALE: 3/4" = 1' - 0"

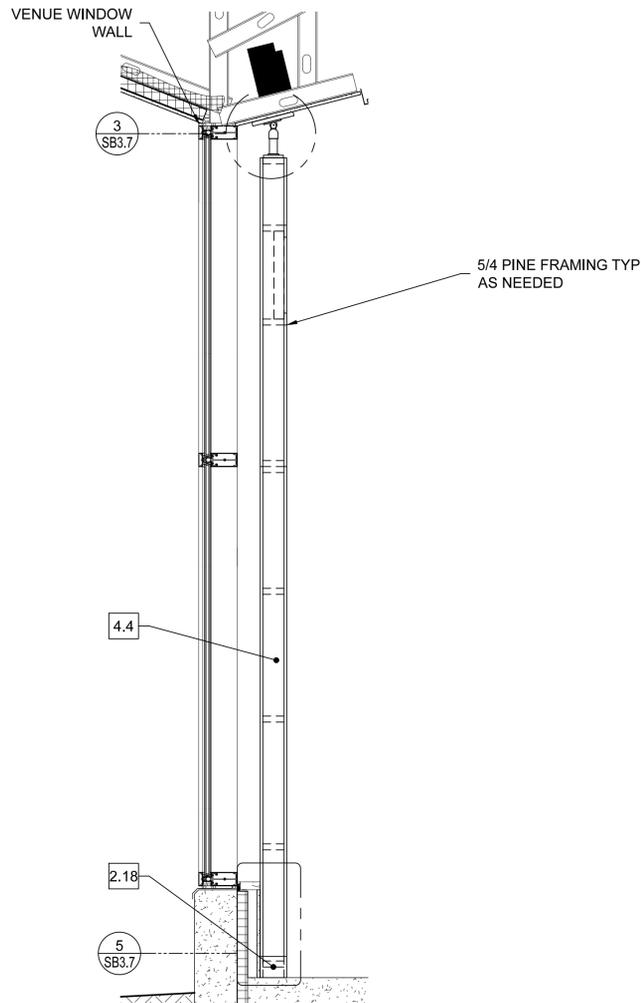

4 SIDE ELEVATION
 SB3.7 SCALE: 3/4" = 1' - 0"

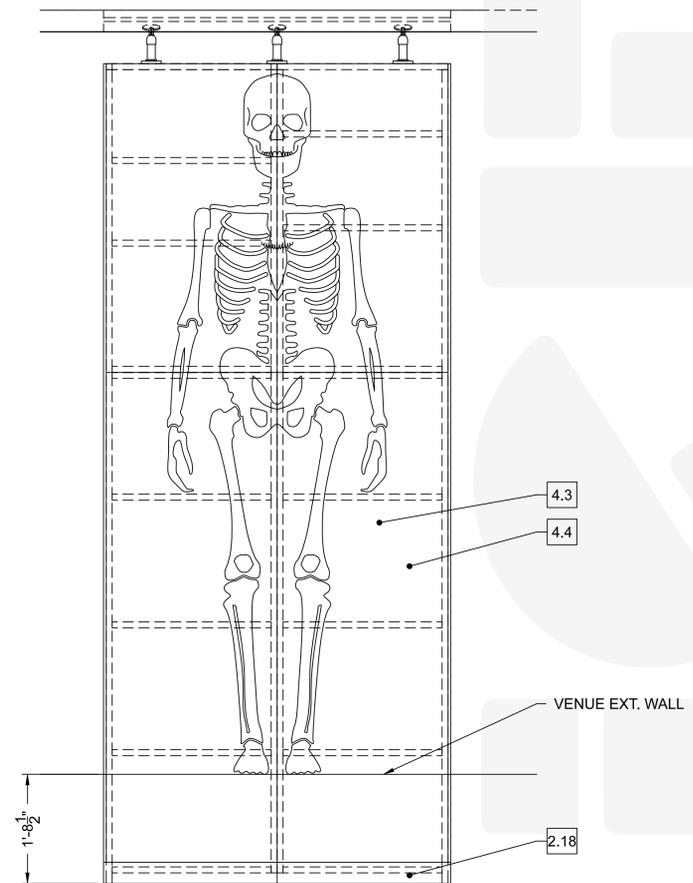

6 REAR ELEVATION
 SB3.7 SCALE: 3/4" = 1' - 0"

3121 N. Rockwell Street
 Chicago, Illinois 60618
 t 773.478.7077
 f 773.478.7177
 redboxworkshop.com



THIS DOCUMENT IS THE EXCLUSIVE PROPERTY OF REDBOX WORKSHOP. IT IS TO BE USED ONLY FOR THE PROJECT AND SITE SPECIFICALLY IDENTIFIED IN THE CONTRACT. ANY OTHER USE IS PROHIBITED EXCEPT BY WRITTEN PERMISSION FROM REDBOX WORKSHOP. THE DESIGNER PORTFOLIO ARTIST'S CHOICES IN THIS DOCUMENT ARE THE MOST STURDY AND SAFE COMPLIANCE WITH THE MOST STRINGENT SAFETY REQUIREMENTS. REDBOX WORKSHOP SHALL NOT BE HELD RESPONSIBLE FOR ANY FAILURE TO FOLLOW THE INSTRUCTIONS OR FOR ANY DAMAGE TO THE DOCUMENT OR THE PROJECT. THE ABOVE TERMS & CONDITIONS APPLY TO ALL PROJECTS.


CAREERS
 SKELETON

PRODUCTION:
 KCDC
 KANSAS CHILDREN'S DISCOVERY CENTER

CLIENT: KCDC
 DESIGN: AIF
 P.M.: D WILLIAMS
 DRAWN: NM
 SCALE: AS NOTED
 DATE: 3/03/2011
 REV.1:
 REV.2:
 REV.3:
 PLATE:


SB3.7

GENERAL NOTES:

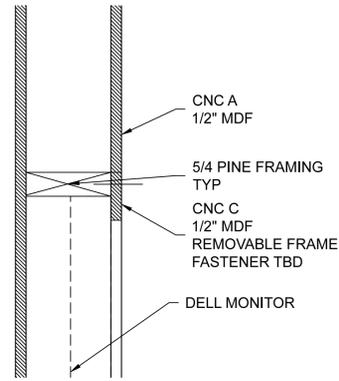


1
SB3.7



DETAIL - SECTION
SCALE: 3" = 1' - 0"

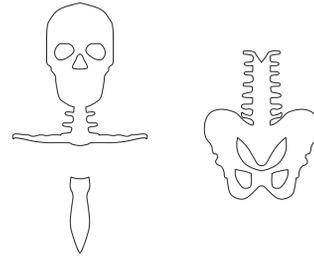

CNC E
MAKE (1)
1/2" MDF
PAINTED

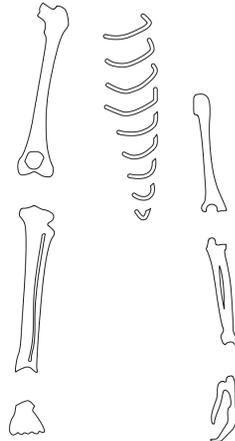

CNC D
MAKE (2)
1/2" MDF
PAINTED

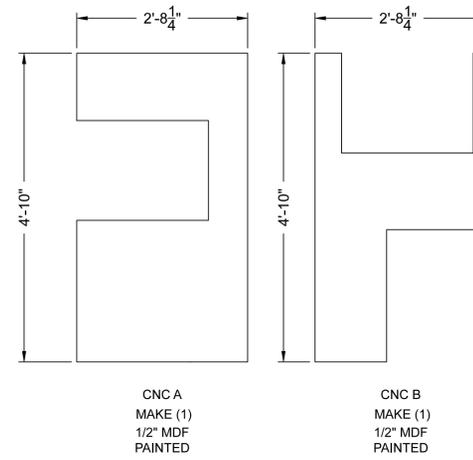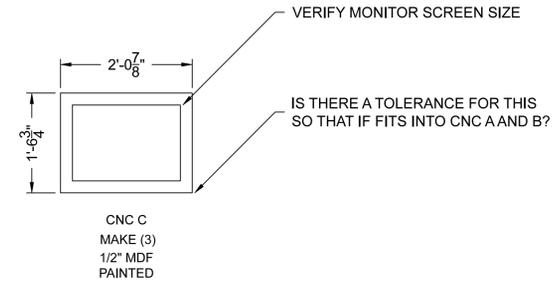

2
SB3.8

CNC PARTS
SCALE: 3/4" = 1' - 0"