




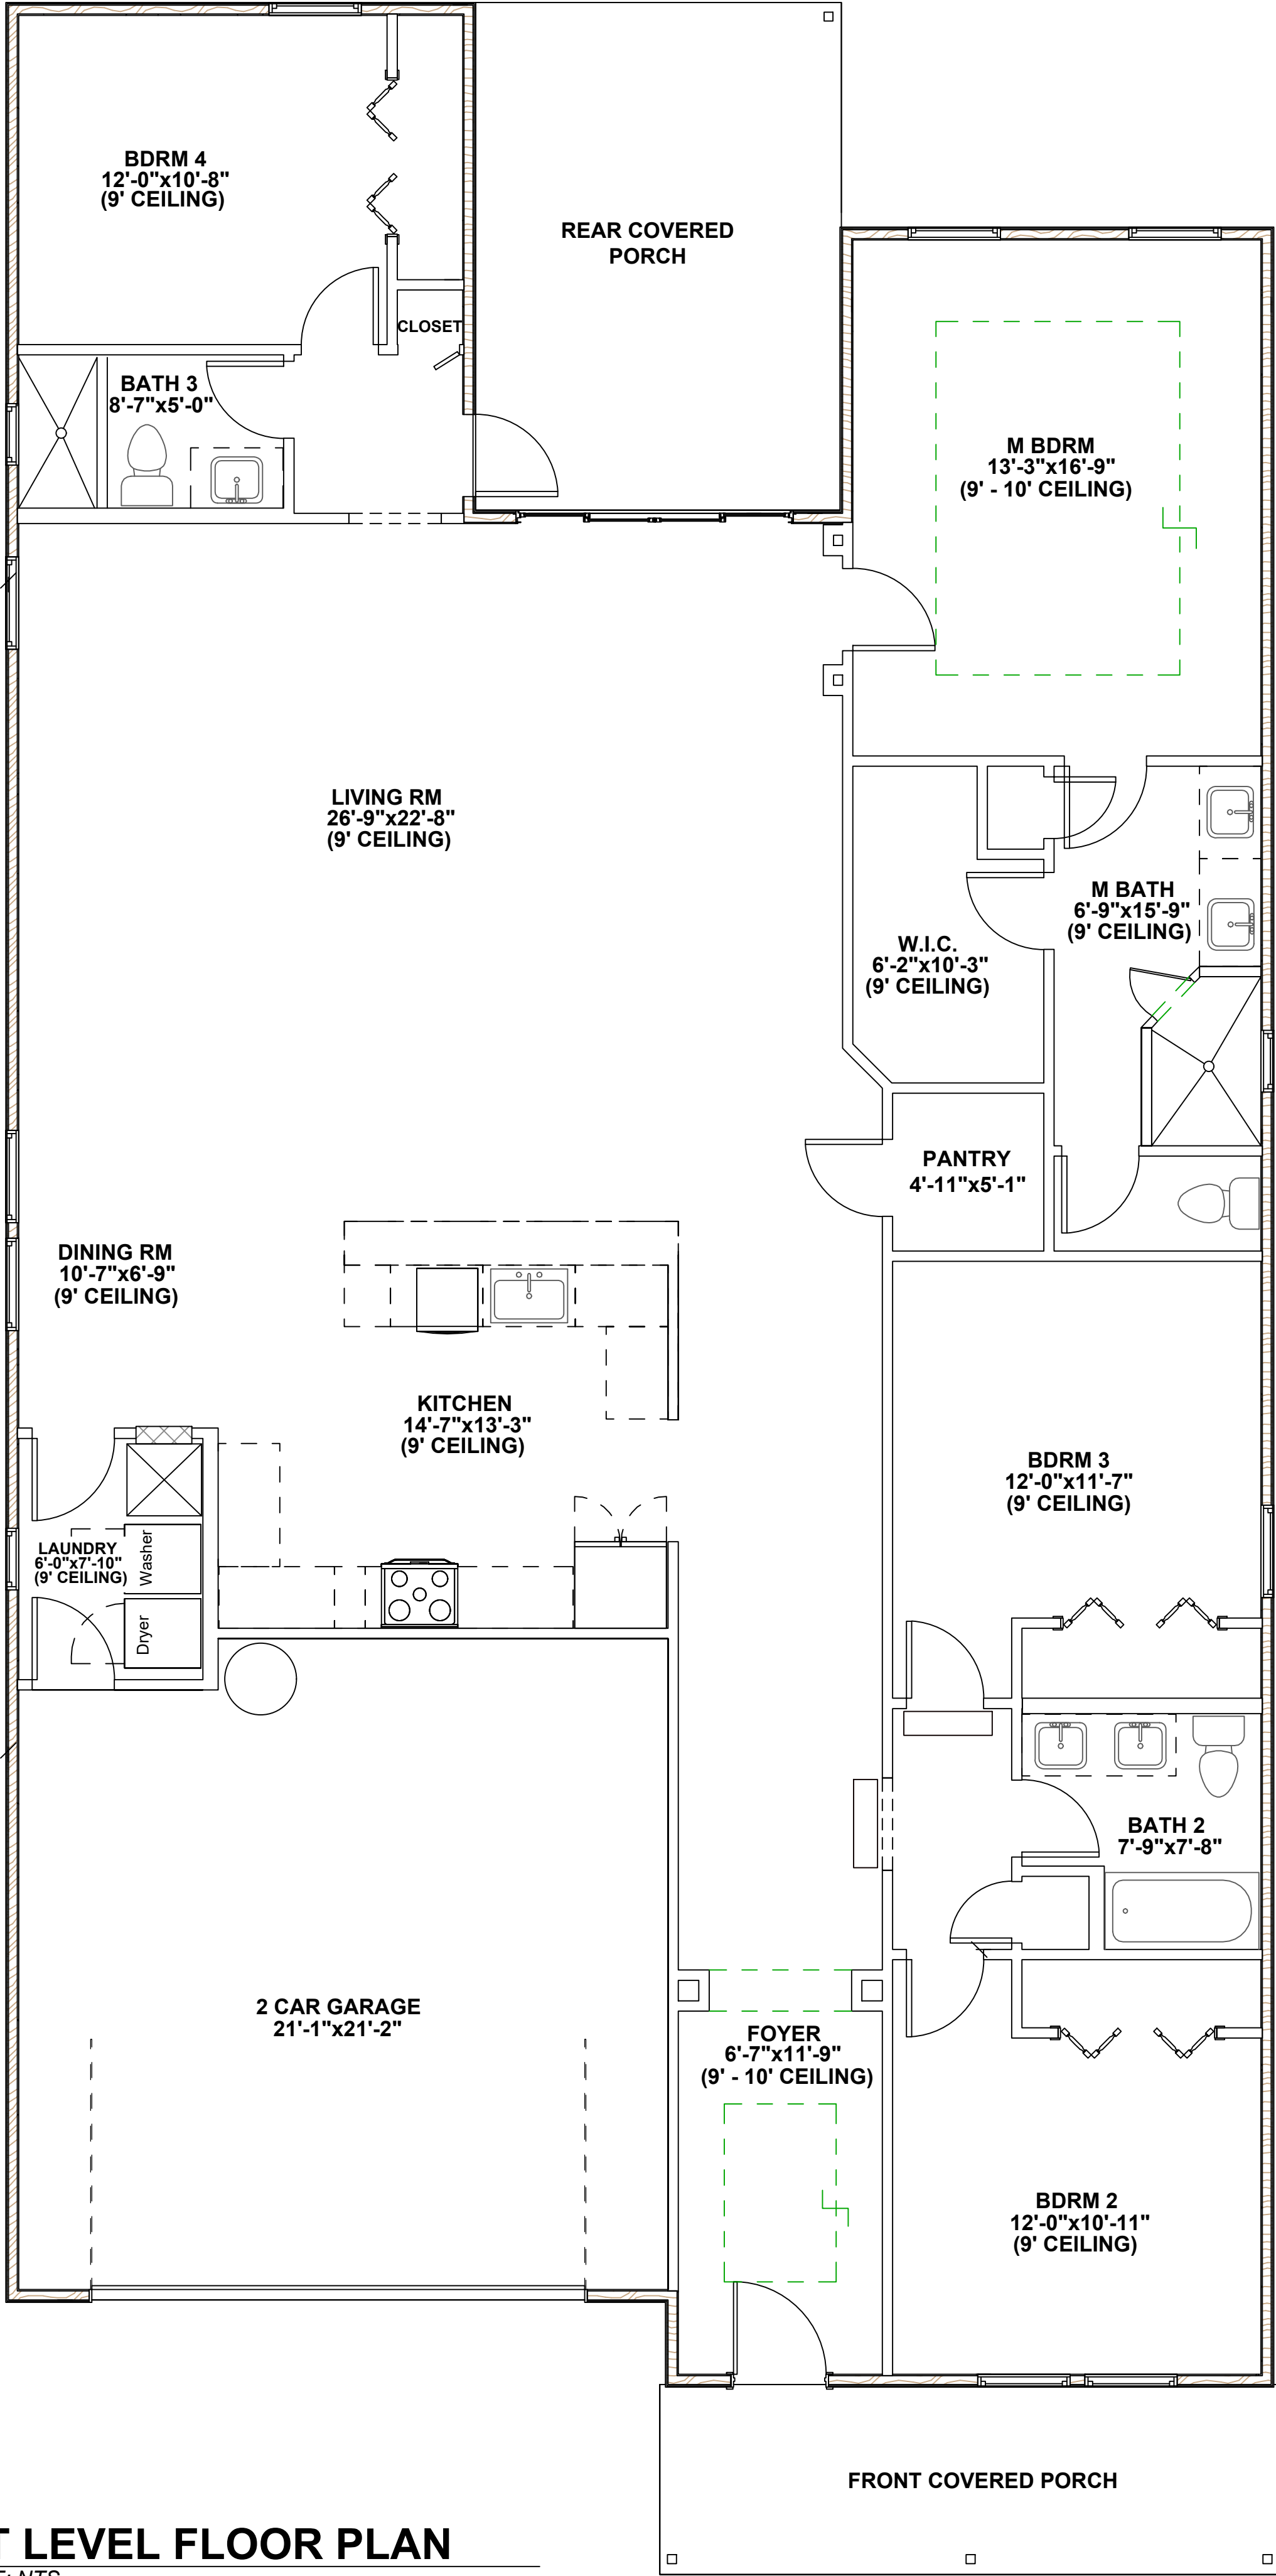

1ST LEVEL FLOOR PLAN

SCALE: NTS




FRONT ELEVATION
SCALE: NTS



REAR ELEVATION
SCALE: NTS



LEFT SIDE ELEVATION
SCALE: NTS

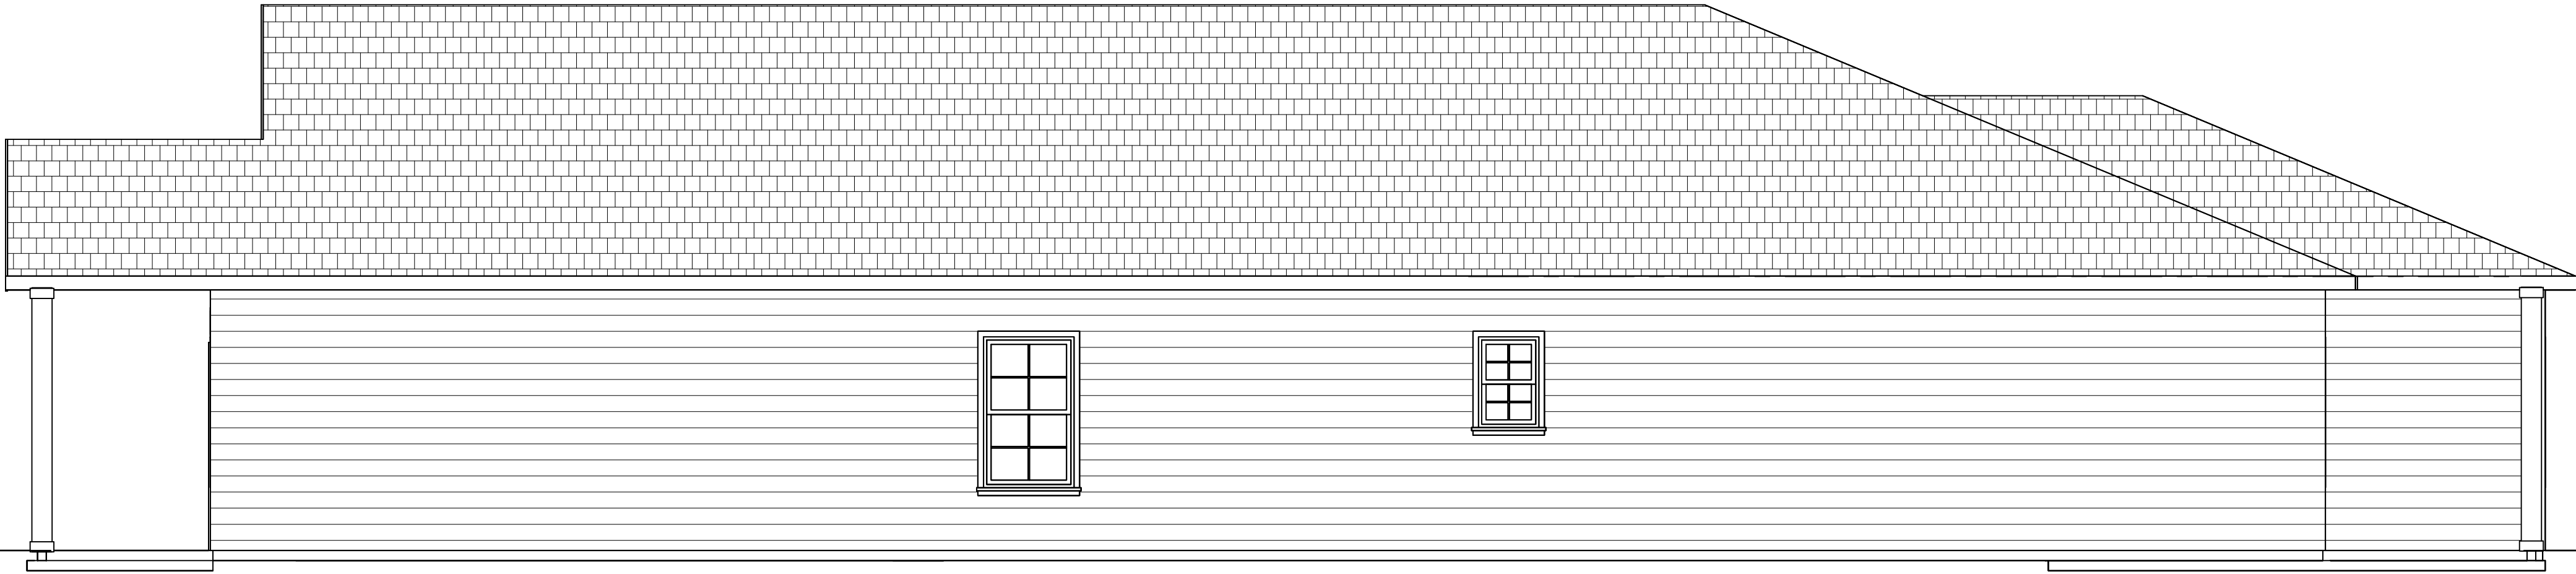

RIGHT SIDE ELEVATION
SCALE: NTS