





FRONT ELEVATION SCALE: NTS



REAR ELEVATION
SCALE: NTS

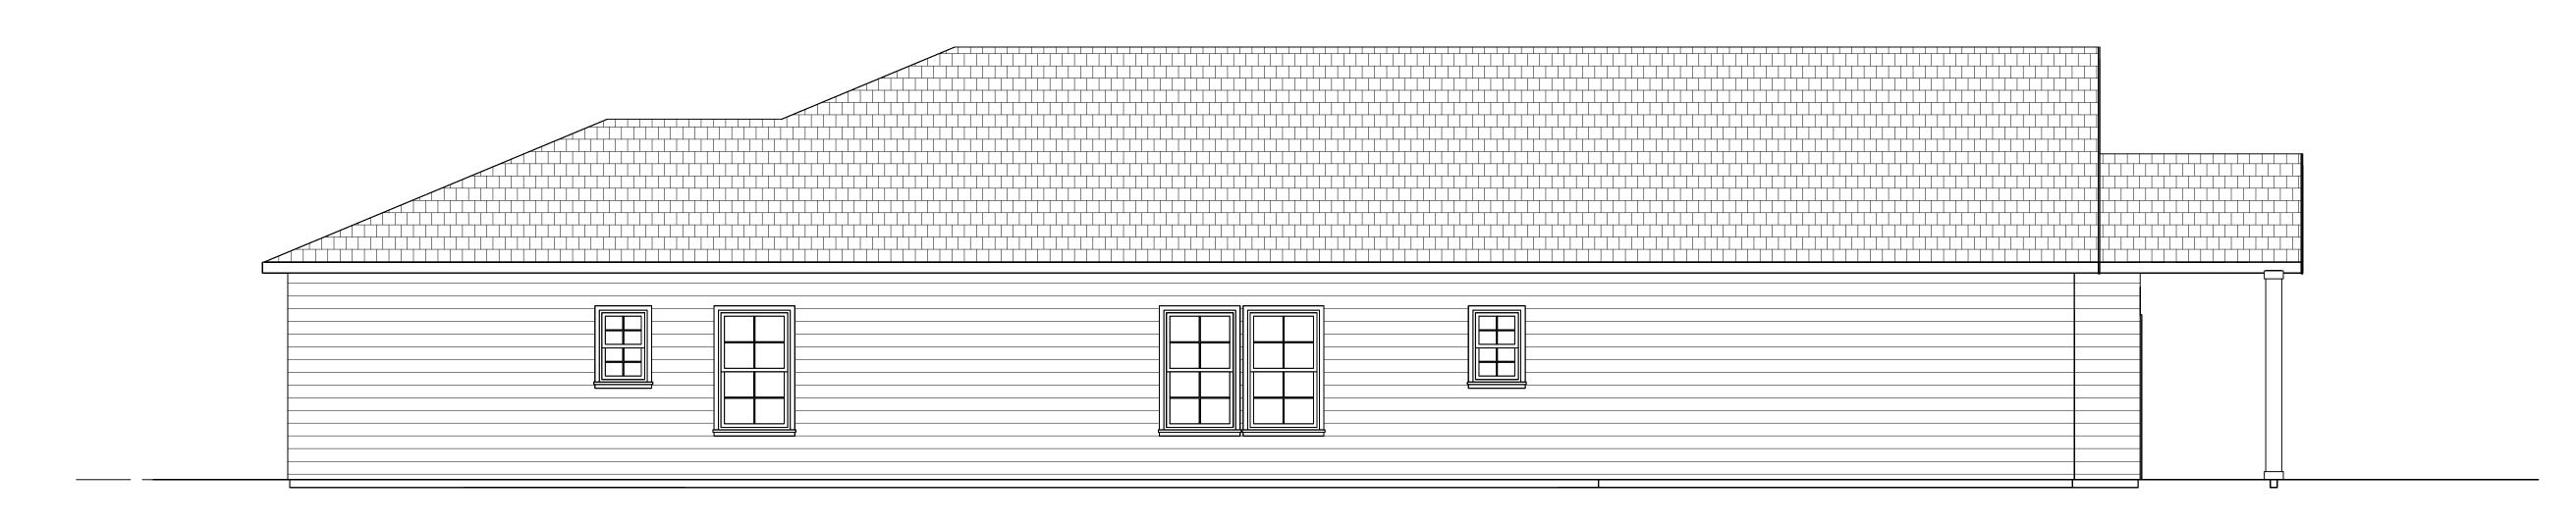

LEFT SIDE ELEVATION
SCALE: NTS

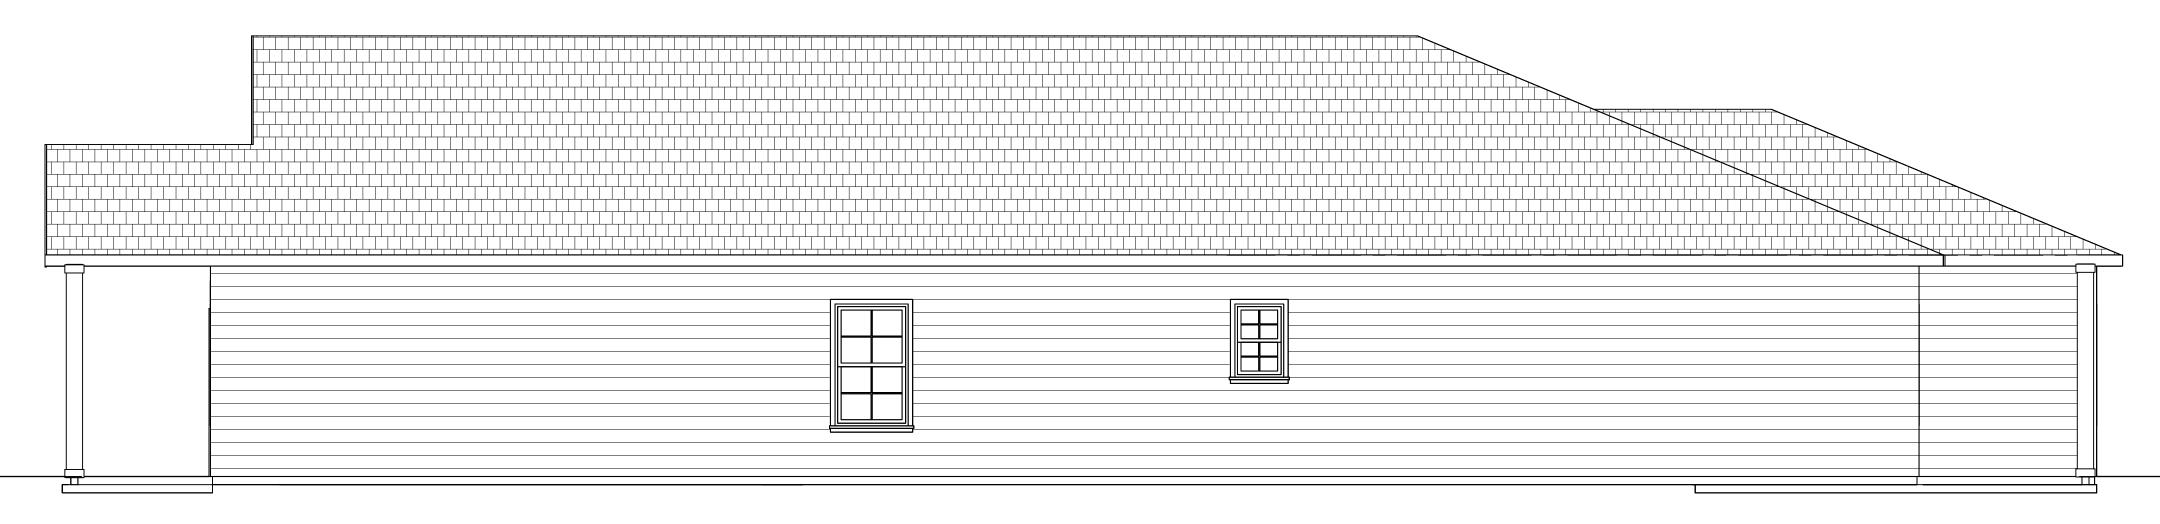

RIGHT SIDE ELEVATION SCALE: NTS