

	DOOR SCHEDULE										
		DOOR					FRAME				
Mark	WIDTH	HEIGHT	THICKNESS	MATERIAL	FINISH	FIRE RATING	HARDWARE	TYPE	MATERIAL	FINISH	COMMENTS
101	5' - 8"	6' - 8"	0' - 2"								
102	3' - 0"	7' - 0"	0' - 1 3/4"								
103	2' - 10"	6' - 8"	0' - 2"								
104	2' - 10"	6' - 8"	0' - 2"								
107	3' - 0"	6' - 8"	0' - 2 3/4"								
108A	2' - 10"	6' - 8"	0' - 2"								
108B	5' - 0"	6' - 6"	0' - 1 1/2"								
109	2' - 10"	6' - 8"	0' - 2"								
110	3' - 0"	6' - 8"	0' - 1 3/4"								
111	2' - 10"	6' - 8"	0' - 2"								
112	2' - 10"	6' - 8"	0' - 2"								
113	10' - 0"	7' - 0"	0' - 2"								
202	4' - 0 1/8"	8' - 8 1/4"									
203	5' - 8"	6' - 8"	0' - 2"								

	WINDOW SCHEDULE											
		R.O.							GLAZIN	G	HEAD	
WDO TAG	COUNT	WIDTH	HEIGHT	TYPE	MANUFACTURER	MODEL	MATERIAL	FINISH	THICKNESS	TYPE	HEIGHT	COMMENTS
43	4	4' - 0"	2' - 0"	48" x 24"								
59	2	2' - 0"	1' - 6"	18" x 24"							6' - 6"	
60	4	5' - 8"	9' - 0"	68" x 108"								
61	1	6' - 0"	10' - 0"	72"x120"							19' - 0"	
66	8	6' - 0"	18' - 0"	72"x216"							19' - 0"	
68	22	6' - 0"	9' - 2"	72"x110"								
69	2	6' - 0"	16' - 0"	72"x192"							17' - 0"	
72	1	6' - 0"	12' - 8"	72"x152"							13' - 8"	
73	1	6' - 0"	10' - 8"	72"x128"							11' - 8"	
75	1	6' - 0"	14' - 2"	72"x170"							15' - 2"	

	ROOM FINISH SCHEDULE							
ROOM NUMBER	ROOM NAME	OCCUPANCY	FLOOR FINISH	BASE FINISH	WALL FINISH	CEILING FINISH	AREA	COMMENTS
101	MAIN SEATING	120	TILE 1	VINYL 1	WALL 1	GCB	1795 SF	
102	MEETING ROOM	15	CARPET 1	VINYL 1	WALL 1	GCB	228 SF	
103	WMNS RESTROOM	10	TILE 3	VINYL 1	WALL 5	GCB	199 SF	
104	MENS RESTROOM	10	TILE 3	VINYL 1	WALL 5	GCB	202 SF	
105	STAIRWELL	9	RUBBER 1	VINYL 1	WALL 1	GCB	141 SF	
106	KITCHEN	2	TILE 4	VINYL 1	WALL 6	GCB	418 SF	
107	W.I. COOLER	1	EPOXY		WALL 4	RUBBER MEMBRANE	182 SF	
108	STORAGE PANTRY	1	EPOXY	VINYL 1	WALL 3	GCB	119 SF	
109	MECH	1	EPOXY	VINYL 1	WALL 3	GCB	52 SF	
110	HALL	3	TILE 1	VINYL 1	WALL 1	GCB	55 SF	
111	BREAK ROOM	10	TILE 1	VINYL 1	WALL 1	GCB	154 SF	
112	OFFICE	11	TILE 2	VINYL 1	WALL 2	GCB	175 SF	
113	SEATING	58	TILE 1	VINYL 1	WALL 1	GCB	1162 SF	
201	LOFT SEATING	50	TILE 5	VINYL 1	WALL 1	GCB	1950 SF	
202	MEETING ROOM	33	CARPET 1	VINYL 1	WALL 1	GCB	503 SF	
203	ROOF TOP SEATING	36					1151 SF	3 SEASONS



Consultant Address Address

Consulta Address Address

Address Phone

Address Address Address Phone

Consultar Address Address Address

Consulta Address Address Address Phone

No.	Description	Date
		_
		+
		-
-		_
		_
		-
		_
		

ARCH DESIGN 4 FINAL

SMALL CAFE

SCHEDULES

 Project Number
 FINAL


 Date
 5.12.2021

 Drawn By
 REED


 Checked By
 JBEAN


A11.1

5/11/2021 6:00:52 PM

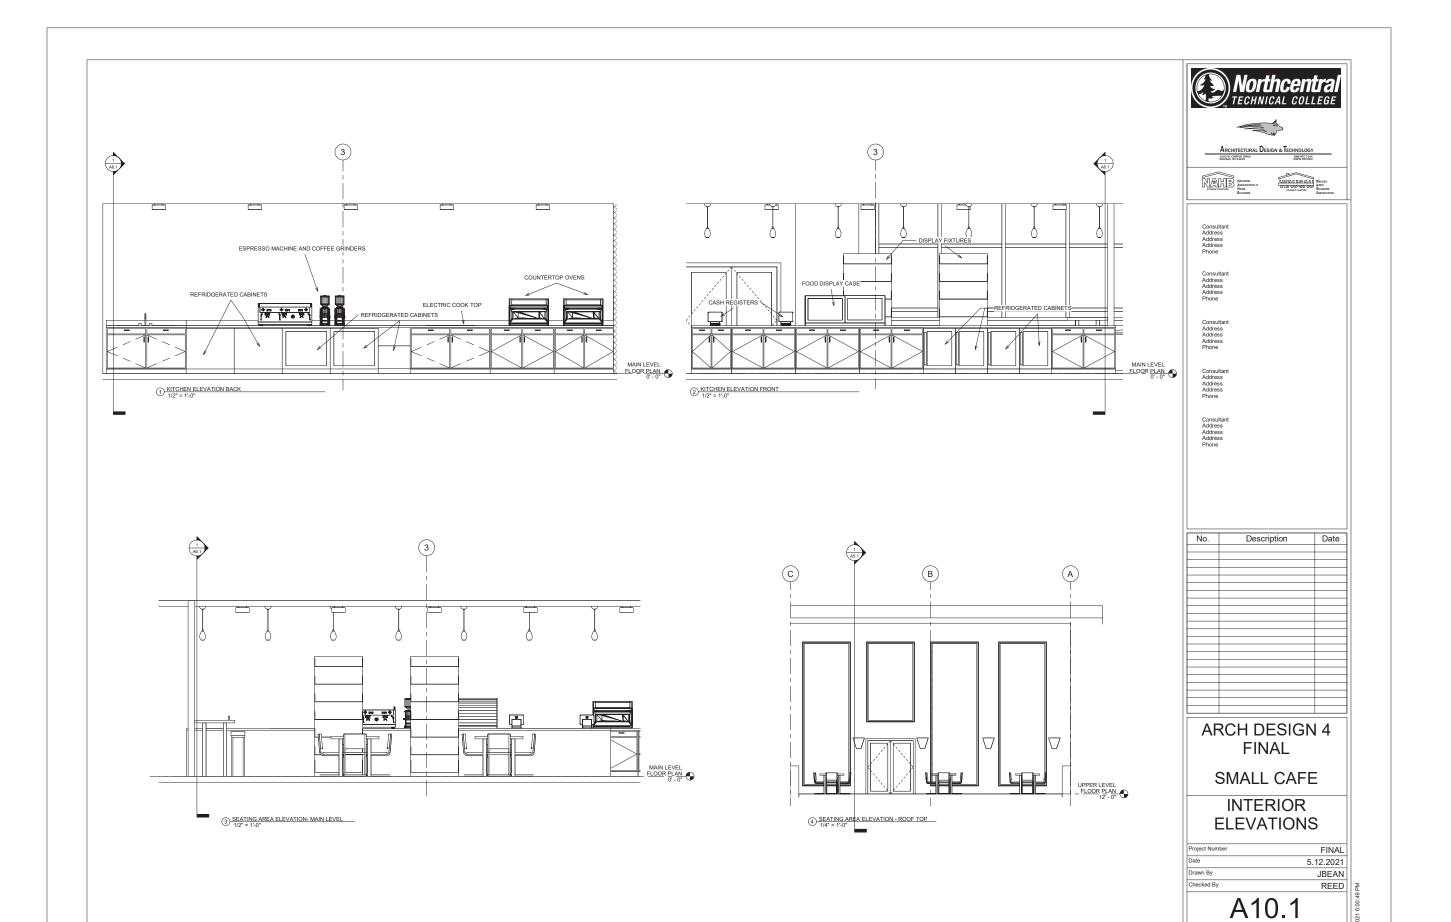

As indicated

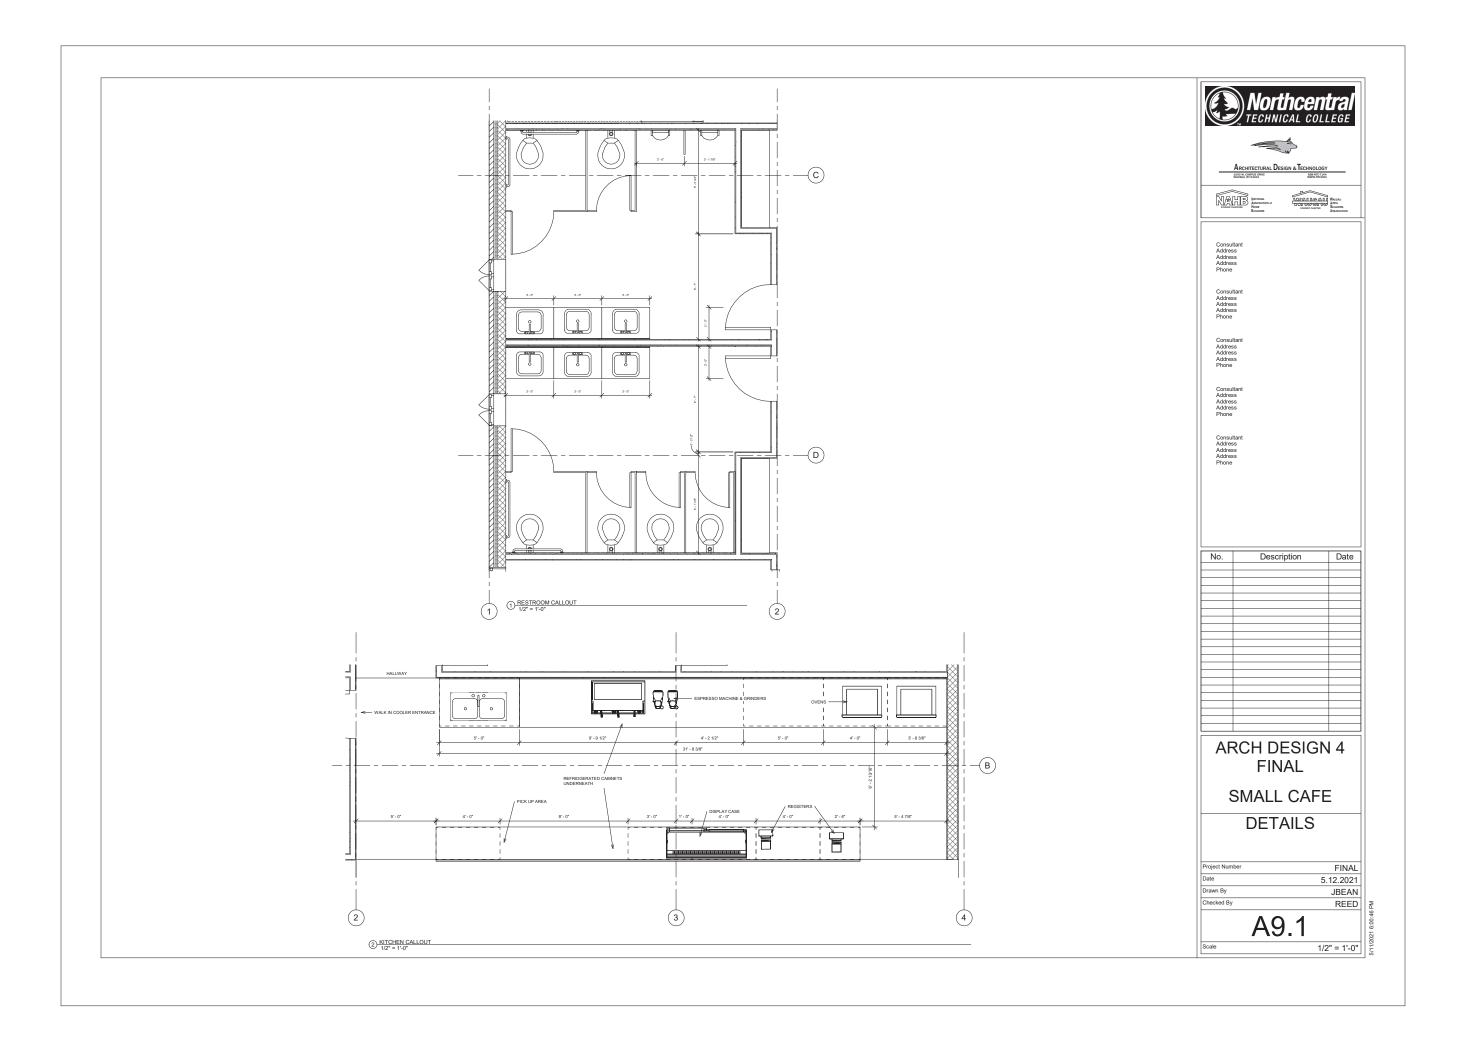

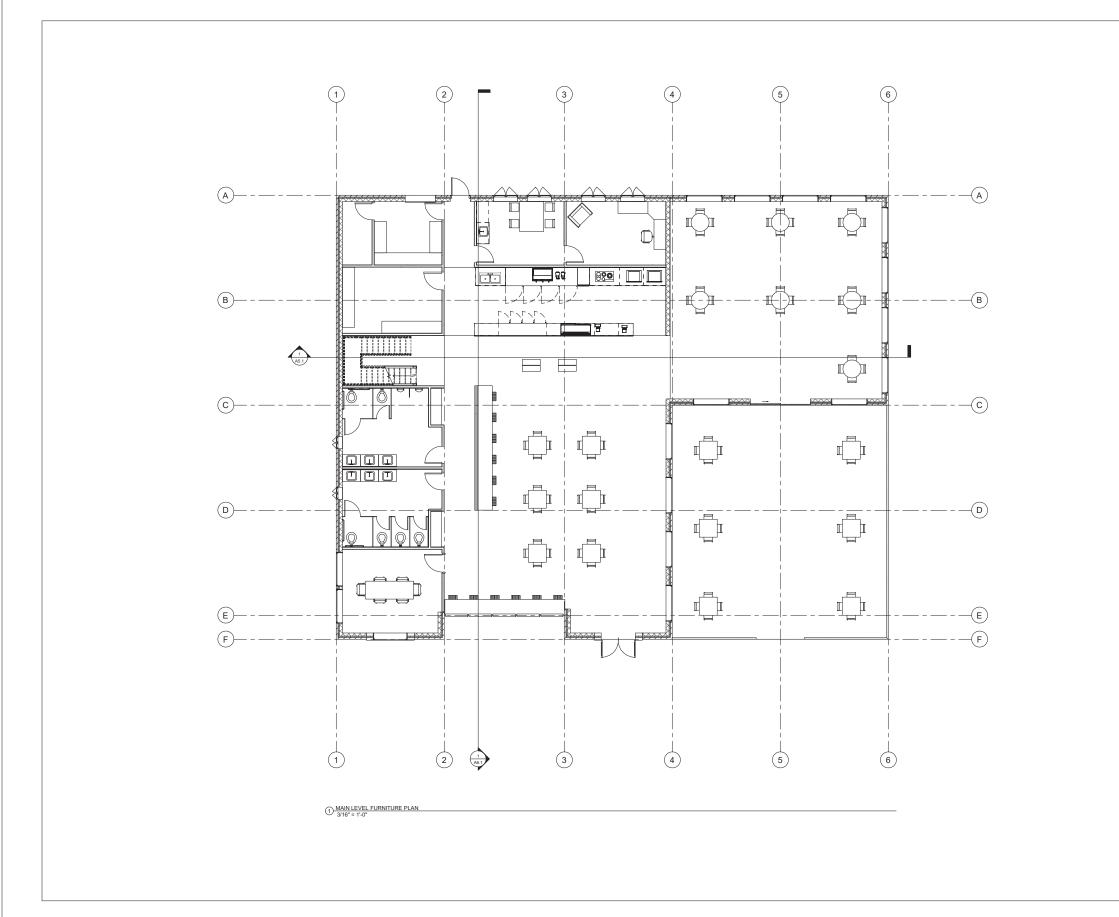




No.	Description	Date


SMALL CAFE


MAIN LEVEL FURNISHING

Project Number	FINA
Date	5.12.202 ⁻
Drawn By	JBEAN
Checked By	REEL

A8.1

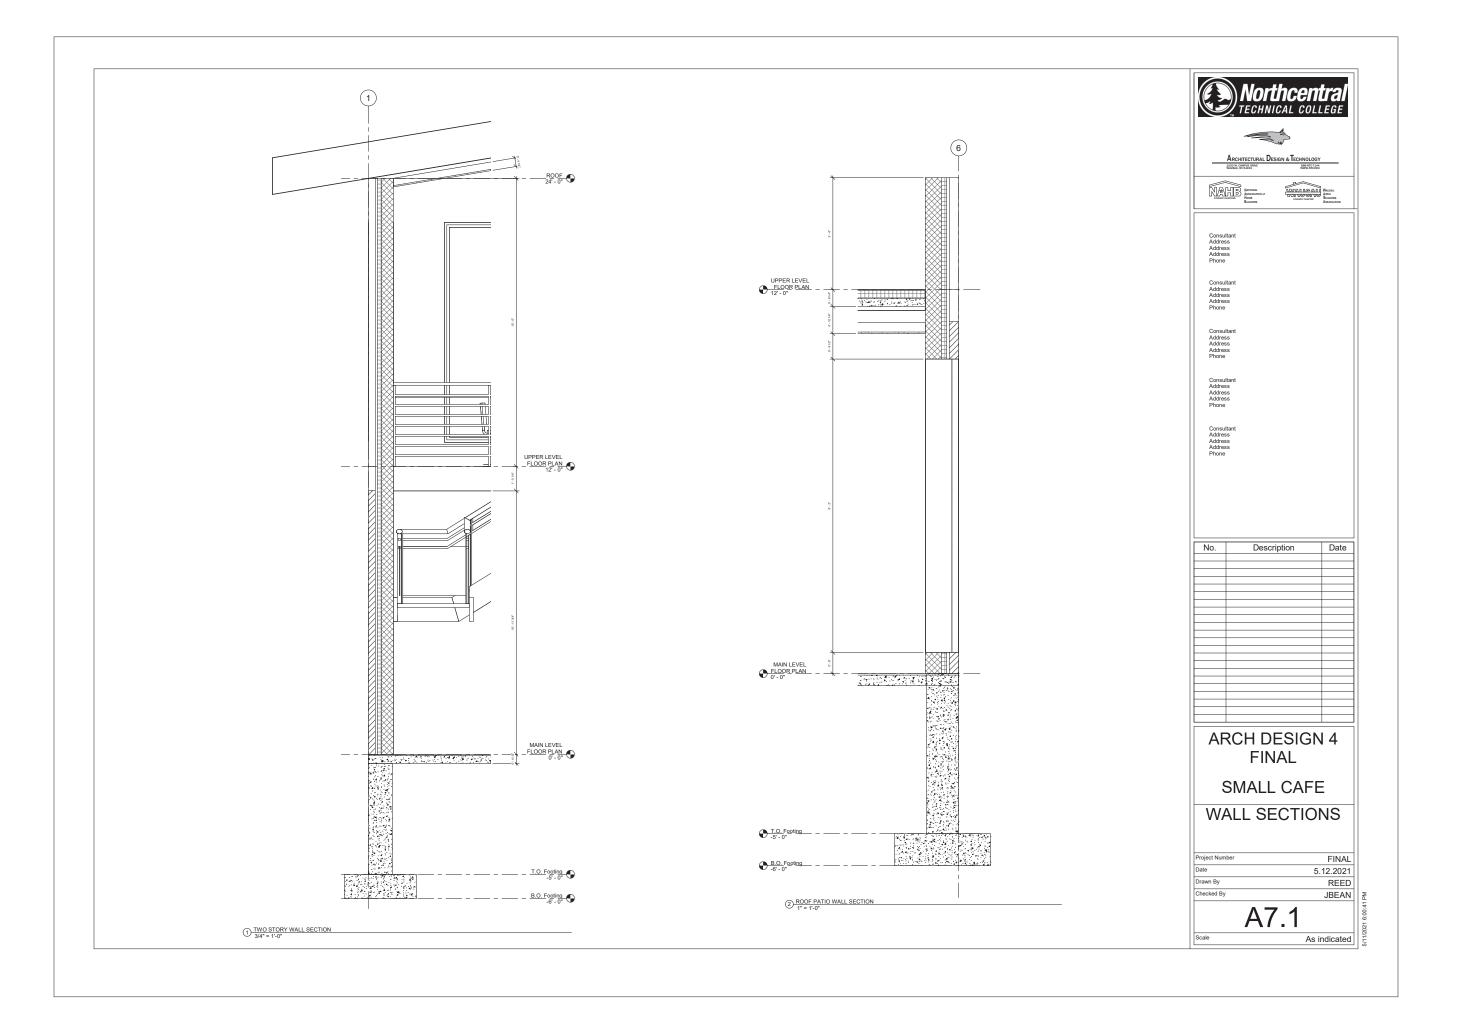

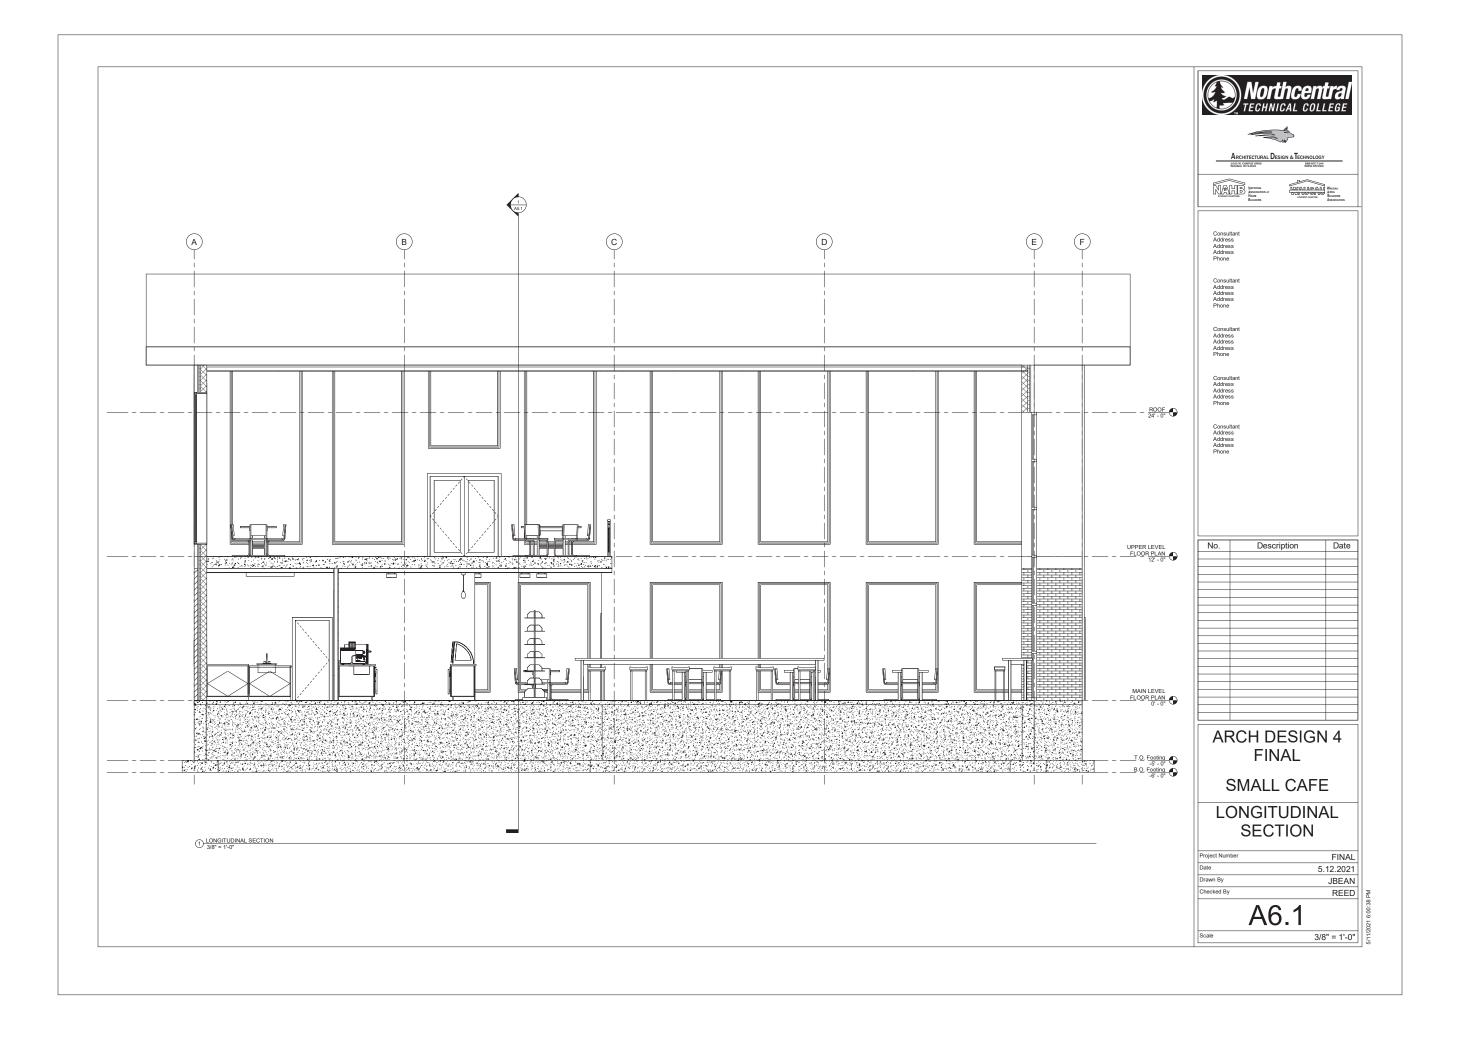

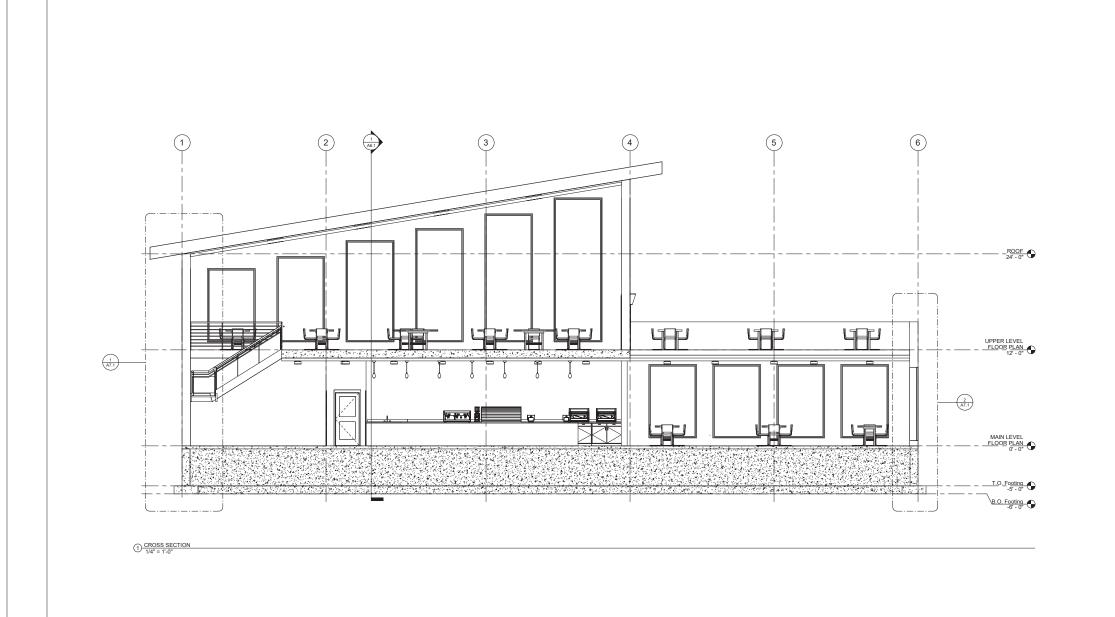



Consulta Address Address Address Phone

Consulta Address Address Address Phone

Address Address Address Address Phone

Consultar Address Address Address

Consultar Address Address Address Phone

N.I.	D	ъ.
No.	Description	Date

ARCH DESIGN 4 FINAL

SMALL CAFE

BUILDING CROSS SECTION

 Project Number
 FINAL


 Date
 5.12.2021


 Drawn By
 JBEAN


 Checked By
 REED

A5.1

1/4" = 1'-0"

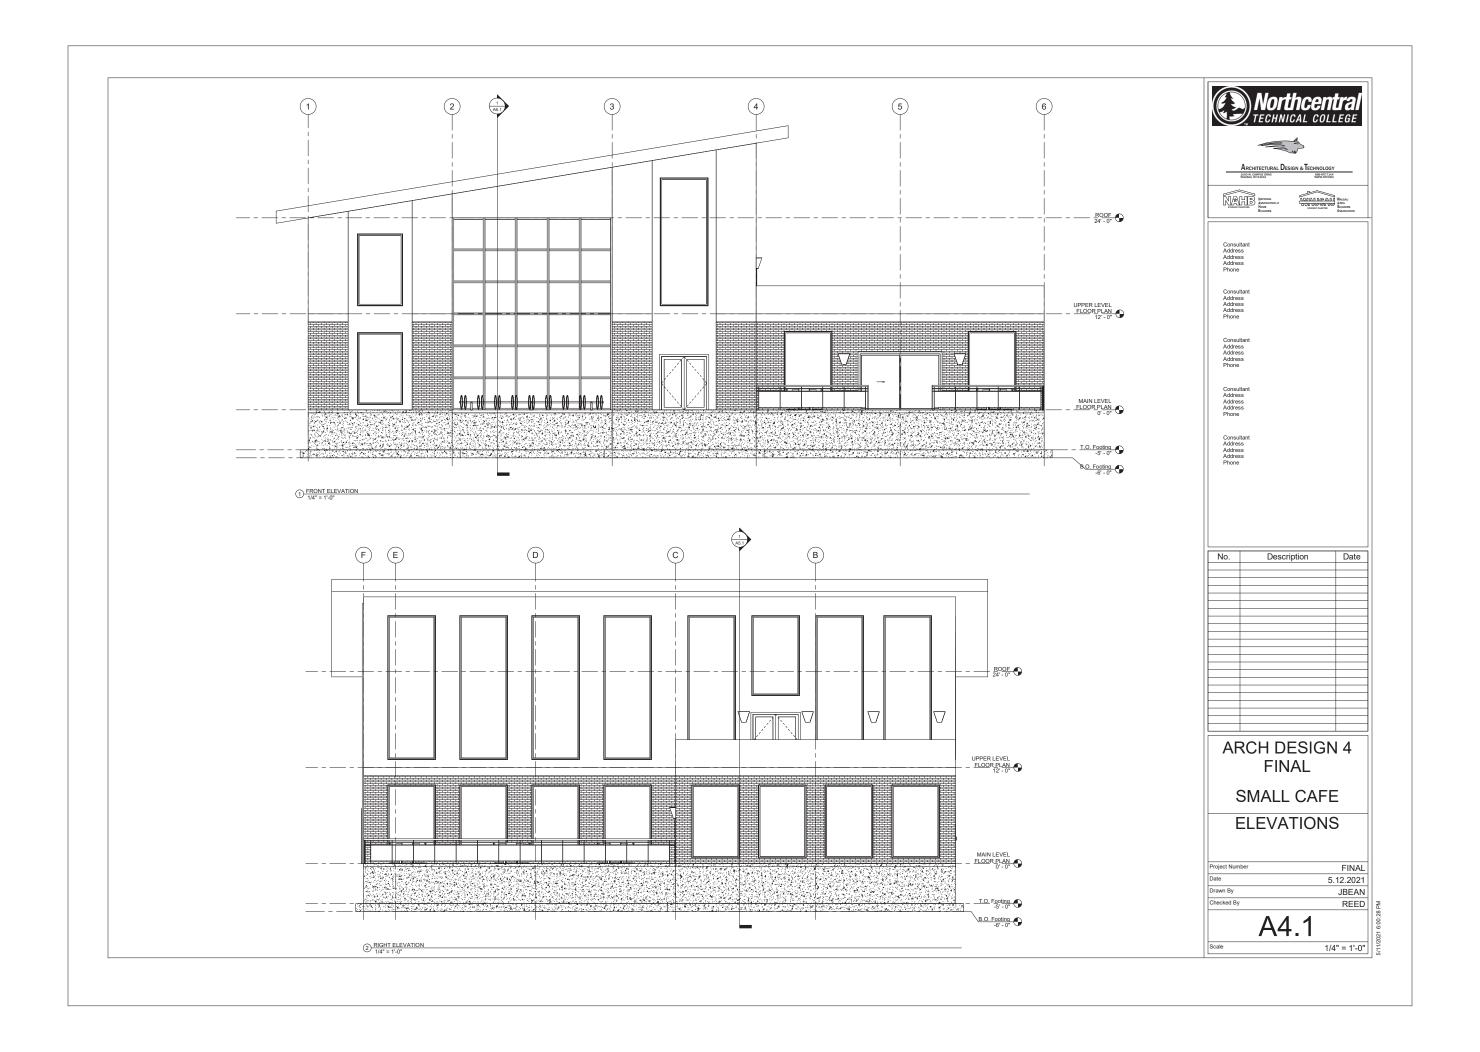

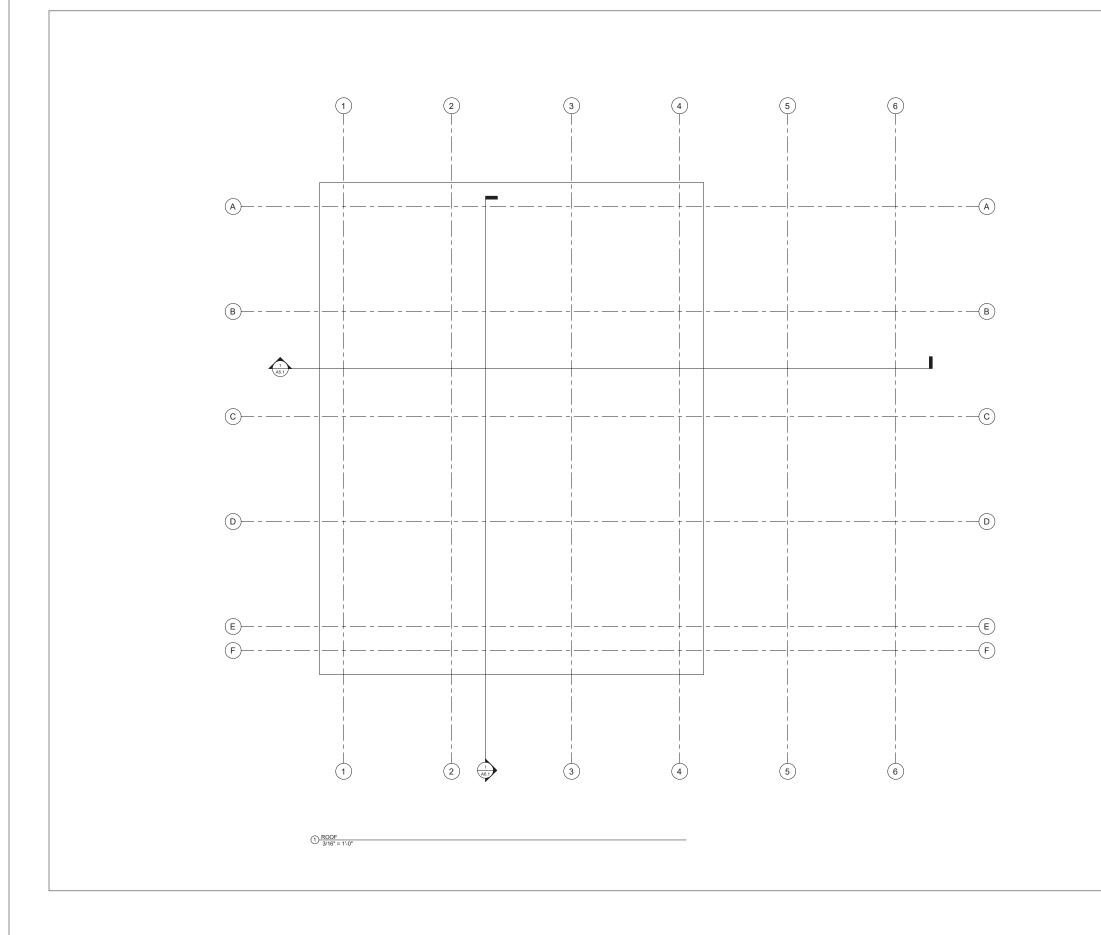

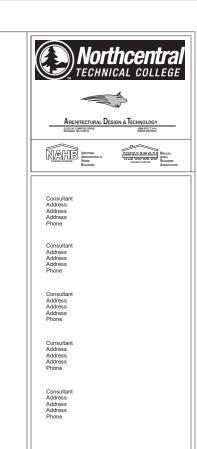


No.	Description	Date
		_
		_
		_


SMALL CAFE

ROOF PLAN

Project Number	FINA
Date	5.12.202
Drawn By	JBEAI
Checked By	REE

A3.1

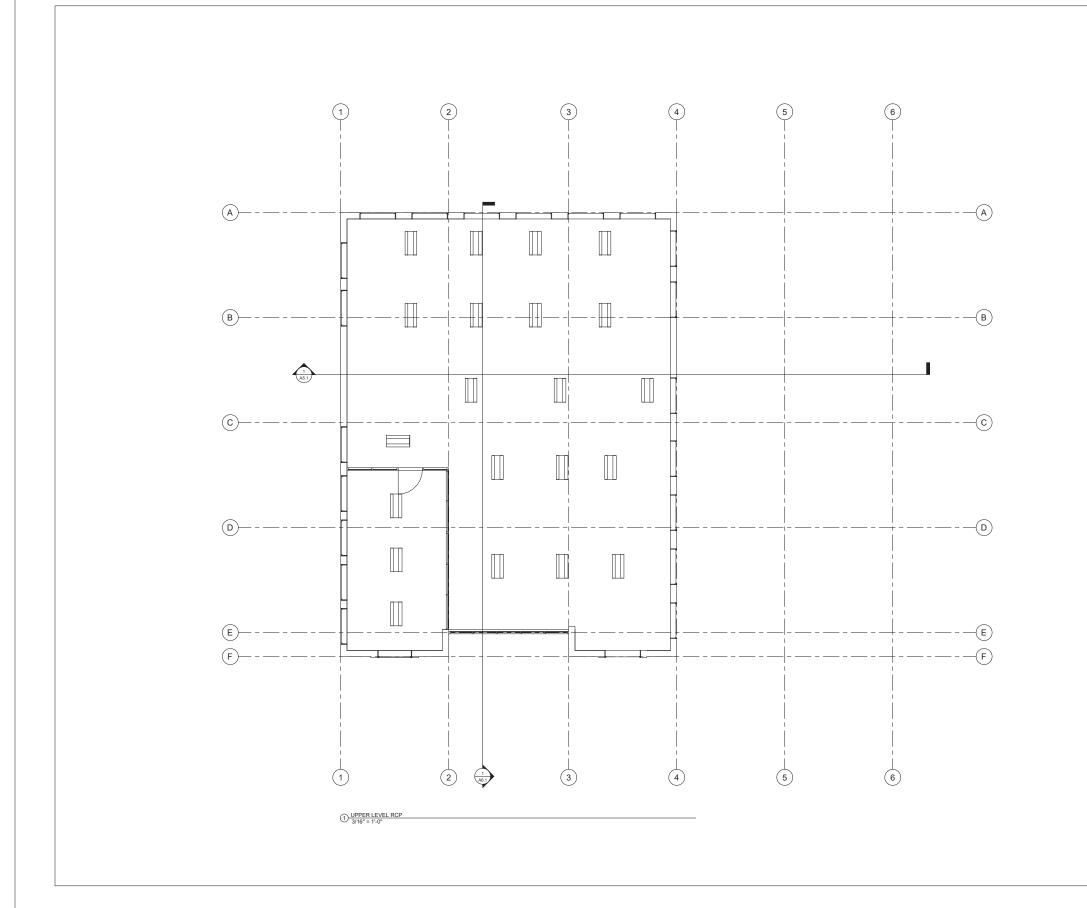

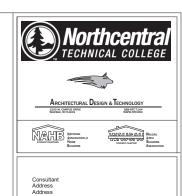

Address Phone Consulta Address Address Address Phone

Consulta Address Address Address

> Consultant Address Address Address

Consultar Address Address Address Phone

No.	Description	Dat
	-	
	<u> </u>	
	 	

ARCH DESIGN 4 FINAL

SMALL CAFE

UPPER LEVEL RCP


 Project Number
 FINAL

 Date
 5.12.2021

 Drawn By
 JBEAN

 Checked By
 REED

A2.2

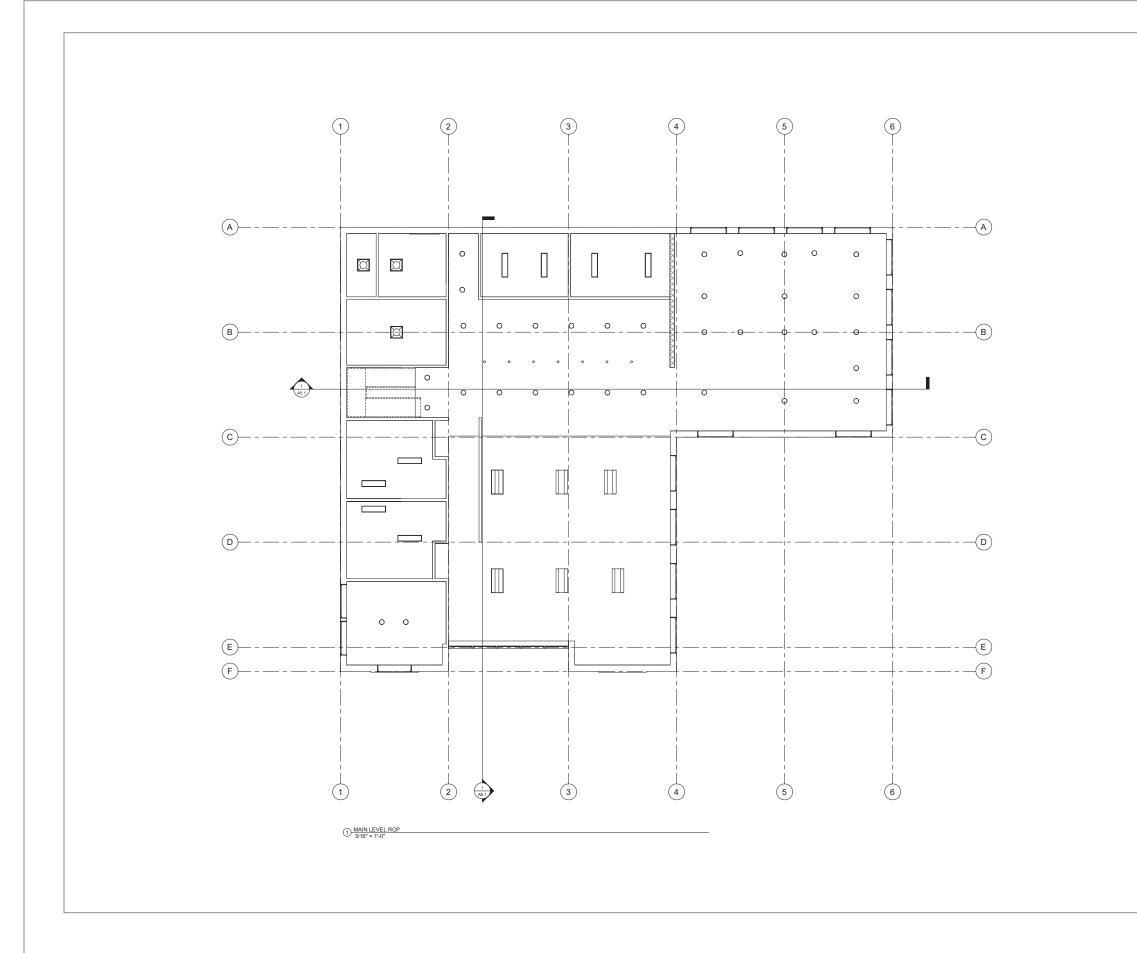




No.	Description	Date
		_
		+


SMALL CAFE

MAIN LEVEL RCP

Project Number	FINA
Date	5.12.202
Drawn By	JBEAI
Checked By	REE

A2.1

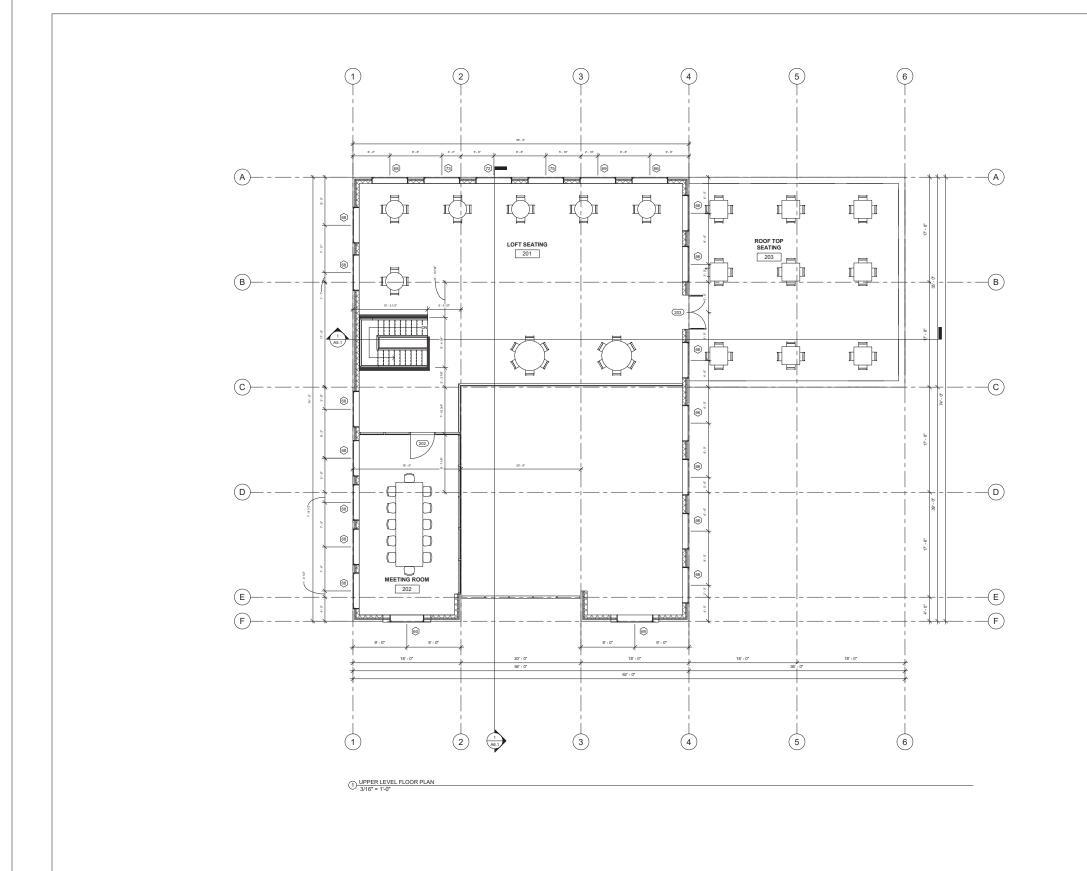

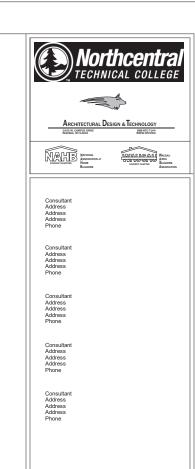


No.	Description	Date
	l .	


SMALL CAFE

UPPER LEVEL FLOOR PLAN

Project Number	FINA
Date	5.12.202 ⁻
Drawn By	JBEAN
Checked By	REE

A1.2

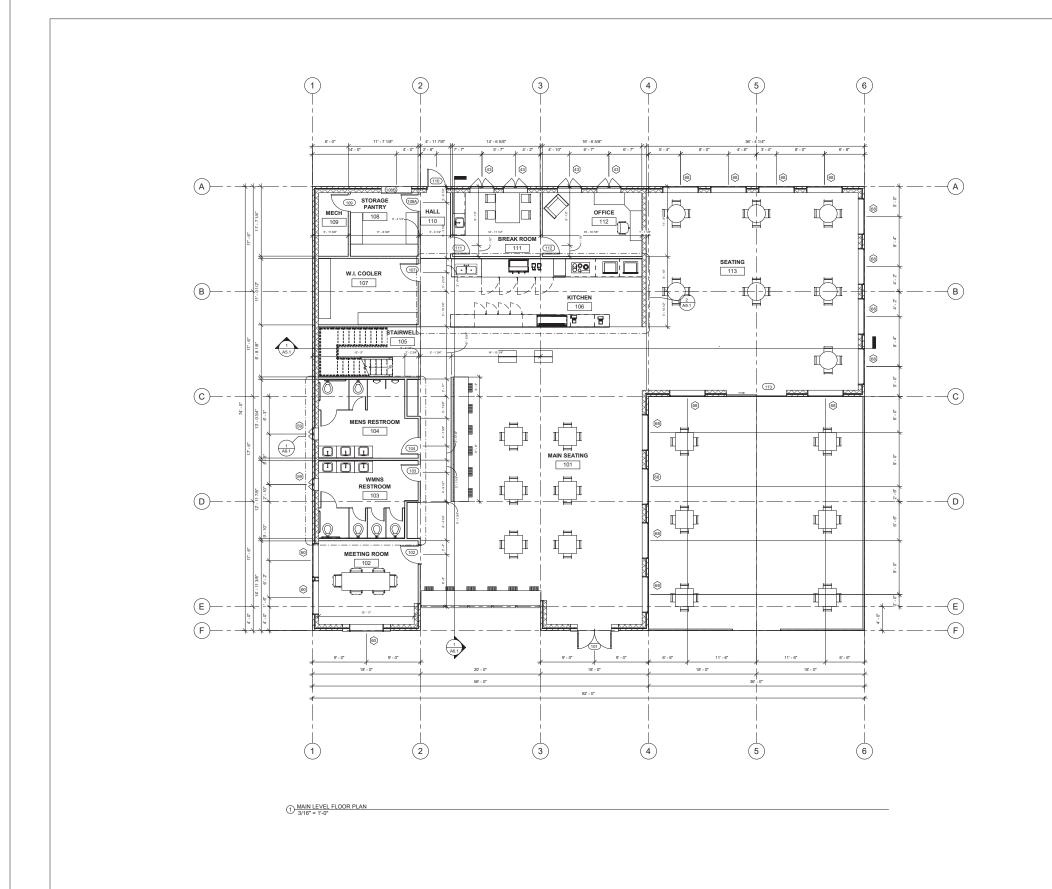

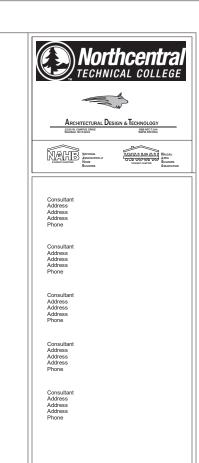

No.	Description	Date
		_

SMALL CAFE

MAIN LEVEL FLOOR PLAN

	Project Number	FINAL
	Date	5.12.2021
	Drawn By	JBEAN
	Checked By	REED

A1.1