



SHEET LIST	
Sheet Name	Sheet Number
TITLE SHEET	A0
PLOT PLAN	A1
FOUNDATION PLAN	A2
CRAWL SPACE AND LOWER LEVEL	A3
MAIN LEVEL	A4
UPPER LEVEL	A5
ELEVATIONS	A6
ELEVATIONS	A7
SECTIONS	A8
SECTIONS	A9
SECTIONS	A10
SCHEDULES	A11
INTERIOR ELEVATIONS	A12



Consultant  
Address  
Address  
Phone  
Fax  
e-mail

[illegible]

# JOEY BEAN FINAL PROJECT TITLE SHEET


Project number	FINAL PROJECT
Date	2020.12.10
Drawn by	BEANJ
Checked by	Checker

A0

Scale



**ARCHITECTURAL DESIGN & TECHNOLOGY**  
1000 W. CAMPUS DRIVE  
WAUWATONIA, WI 53190-1000  
888-NTC-71  
WWW.NTC.E

 


Consultant  
Address  
Address  
Phone  
Fax  
e-mail

Consultant  
Address  
Address  
Phone  
Fax  
e-mail

Consultant  
Address  
Address  
Phone  
Fax  
e-mail

Consultant  
Address  
Address  
Phone  
Fax  
e-mail

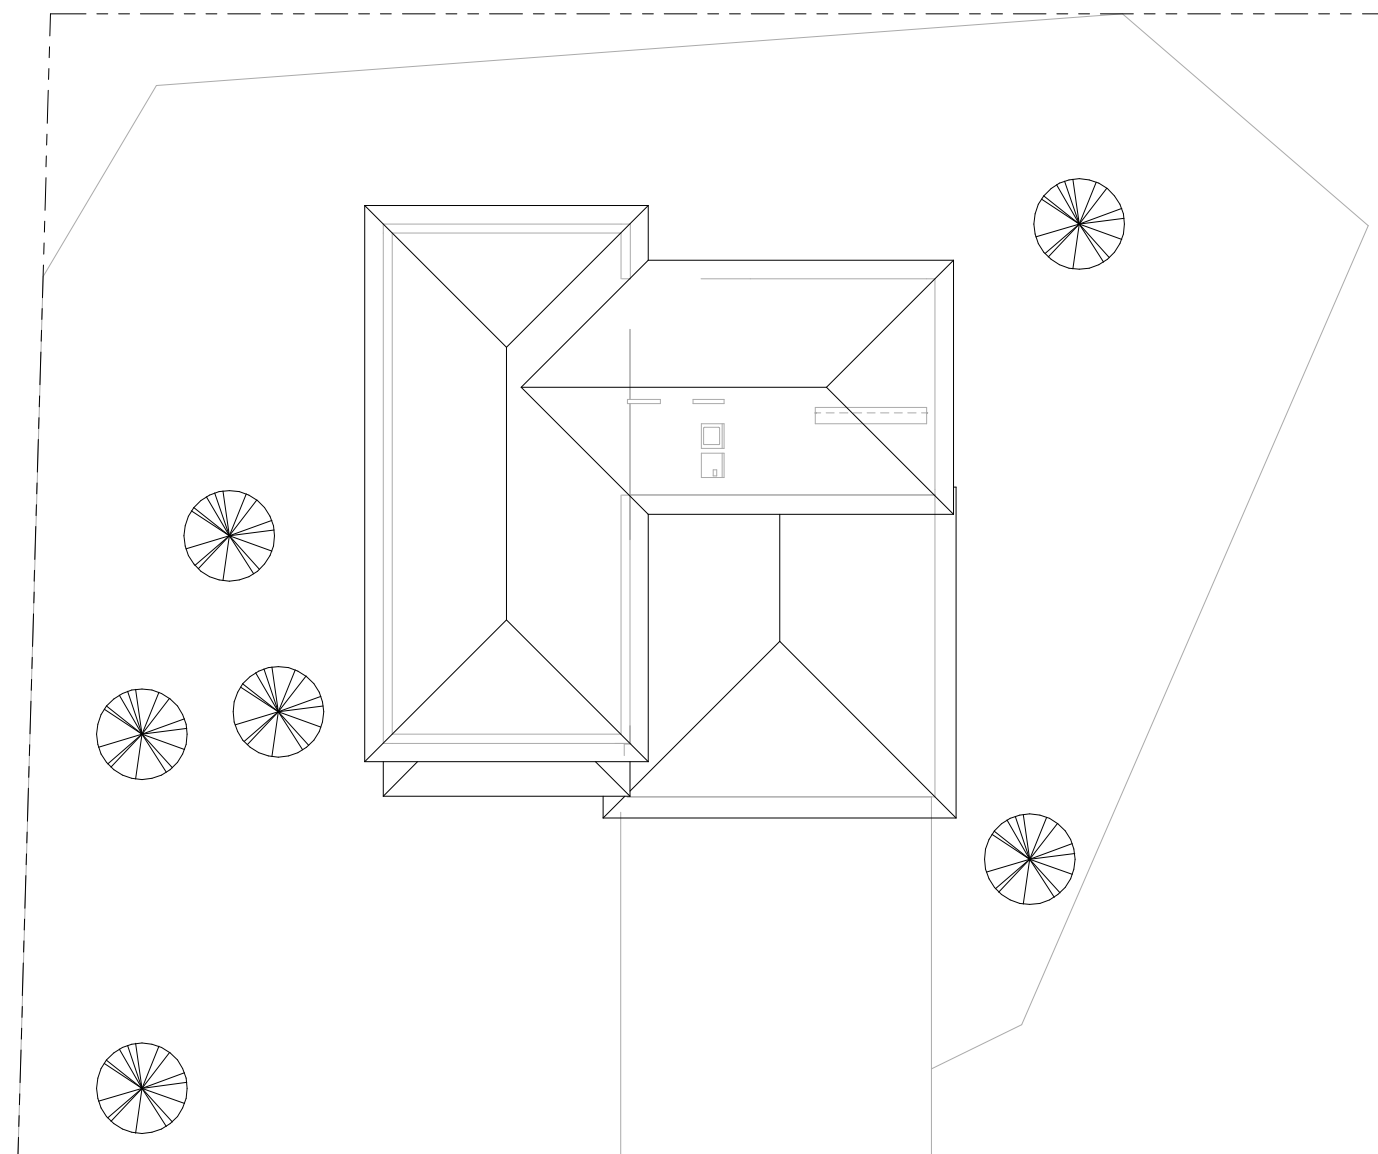Consultant  
Address  
Address  
Phone  
Fax  
e-mail

① Site Plan  
1/8" = 1'-0"

[illegible]

# JOEY BEAN FINAL PROJECT PLOT PLAN


Project number	FINAL PROJECT
Date	2020.12.10
Drawn by	BEANJ
Checked by	Checker

A1

Scale	1/8" = 1'-0"
-------	--------------



**ARCHITECTURAL DESIGN & TECHNOLOGY**  
1000 W. CAMPUS DRIVE  
WAUWATONIA, WI 53190-1000  
888-NTC-71  
WWW.NTC.E

 

Consultant  
Address  
Address  
Phone  
Fax  
e-mail

Consultant  
Address  
Address  
Phone  
Fax  
e-mail

Consultant  
Address  
Address  
Phone  
Fax  
e-mail

Consultant  
Address  
Address  
Phone  
Fax  
e-mail

Consultant  
Address  
Address  
Phone  
Fax  
e-mail

[illegible]

JOEY BEAN
FINAL PROJECT
FOUNDATION PLAN

Project number	FINAL PROJECT
Date	2020.12.1
Drawn by	BEAN
Checked by	


A2

Scale	1/4" = 1'-0"
-------	--------------

② FOUNDATION  
1/4" = 1'-0"



**ARCHITECTURAL DESIGN & TECHNOLOGY**  
1000 W. CAMPUS DRIVE  
WAUWATONIA, WI 53190-1000  
888-NTC-71  
WWW.NTC.E

 

Consultant  
Address  
Address  
Phone  
Fax  
e-mail

Consultant  
Address  
Address  
Phone  
Fax  
e-mail

Consultant  
Address  
Address  
Phone  
Fax  
e-mail

Consultant  
Address  
Address  
Phone  
Fax  
e-mail

Consultant  
Address  
Address  
Phone  
Fax  
e-mail

[illegible]


JOEY BEAN
FINAL PROJECT
CRAWL SPACE AND LOWER LEVEL

Project number	FINAL PROJECT
Date	2020.12.10
Drawn by	Author
Checked by	Checker

A3


Scale	1/4" = 1'-0"
-------	--------------

--	--	--	--

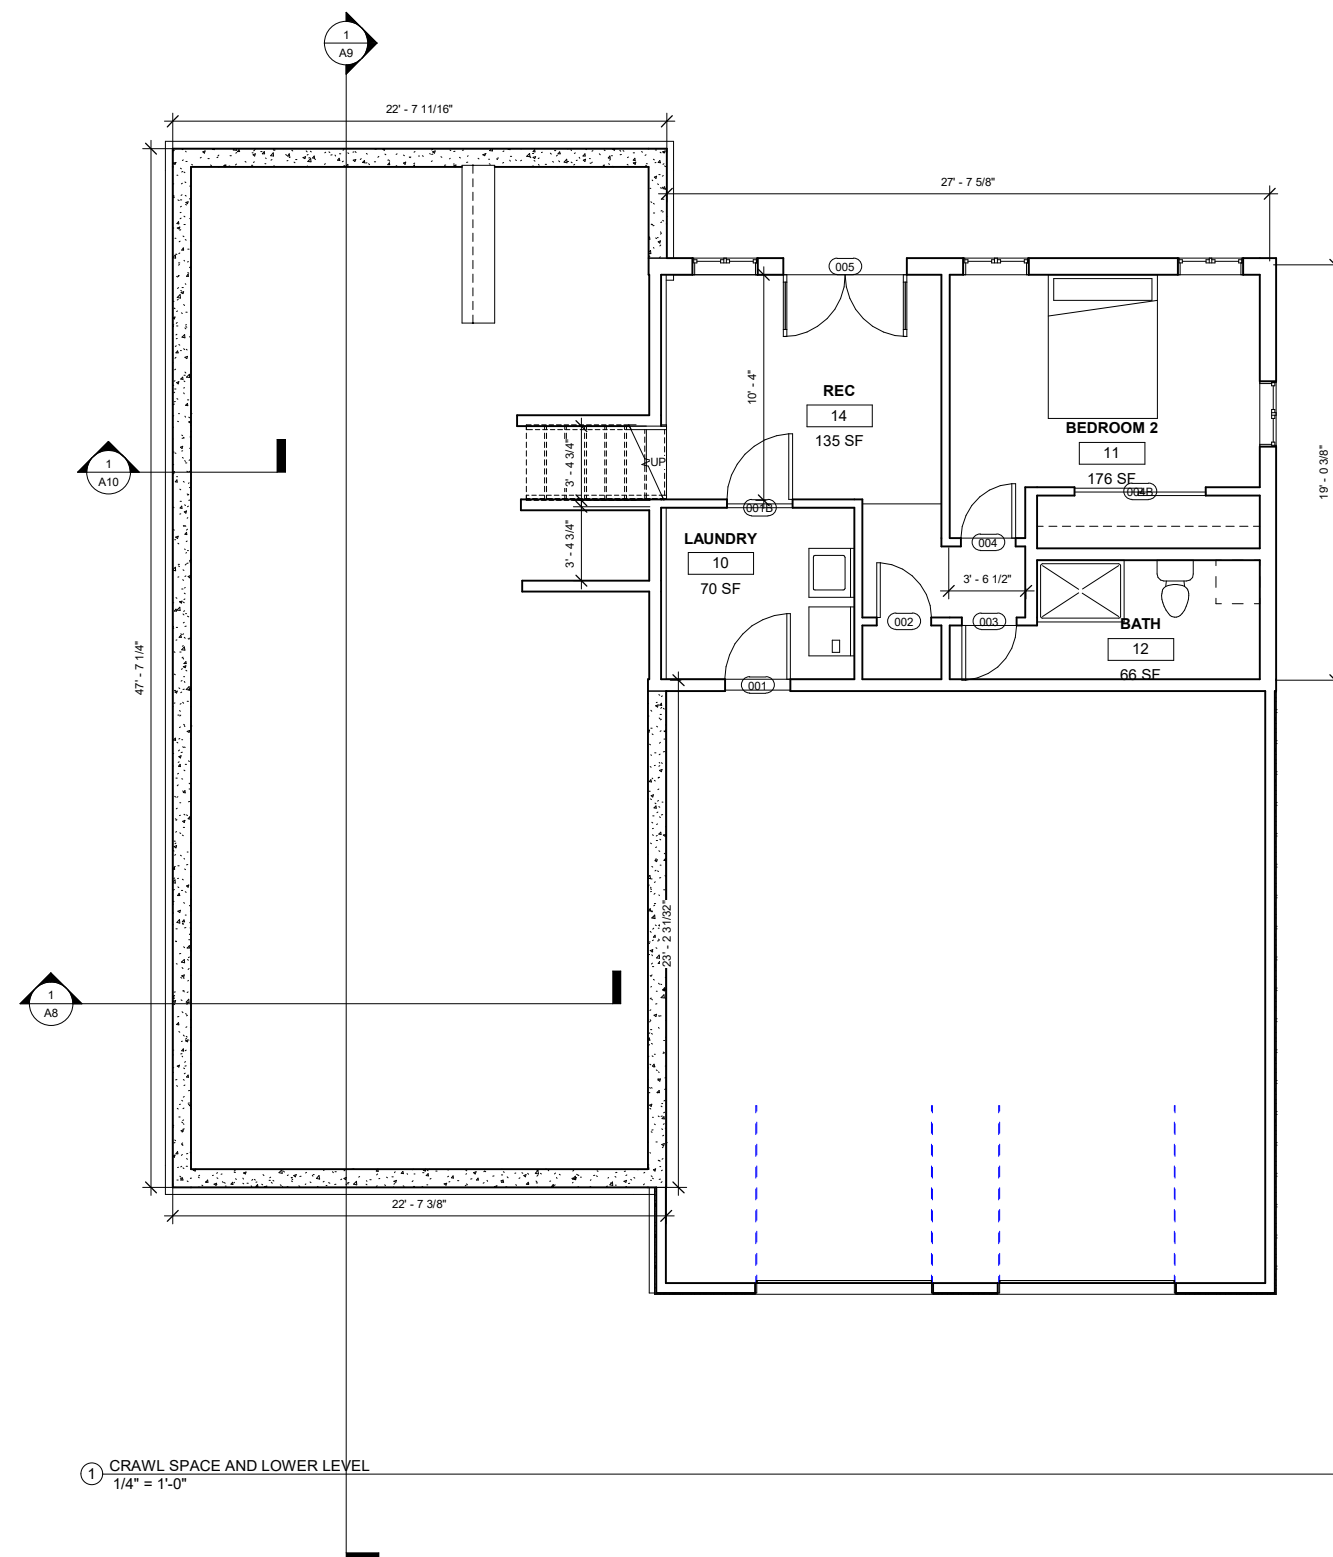



**ARCHITECTURAL DESIGN & TECHNOLOGY**  
1000 W. CAMPUS DRIVE  
WALDEN, MA 01464/01  
888-NTC-71  
WAM/NTC 6

 

Consultant  
Address  
Address  
Phone  
Fax  
e-mail

Consultant  
Address  
Address  
Phone  
Fax  
e-mail

Consultant  
Address  
Address  
Phone  
Fax  
e-mail

Consultant  
Address  
Address  
Phone  
Fax  
e-mail

Consultant  
Address  
Address  
Phone  
Fax  
e-mail[illegible]

## JOEY BEAN FINAL PROJECT MAIN LEVEL

Project number	FINAL PROJECT
----------------	---------------


Project number	FINALPROJECT
Date	2020.12.10

Date	2020.12.10
Drawn by	Author

Drawn by	Author
Checked by	Checker

A4


Scale  $1/4" = 1'-0"$

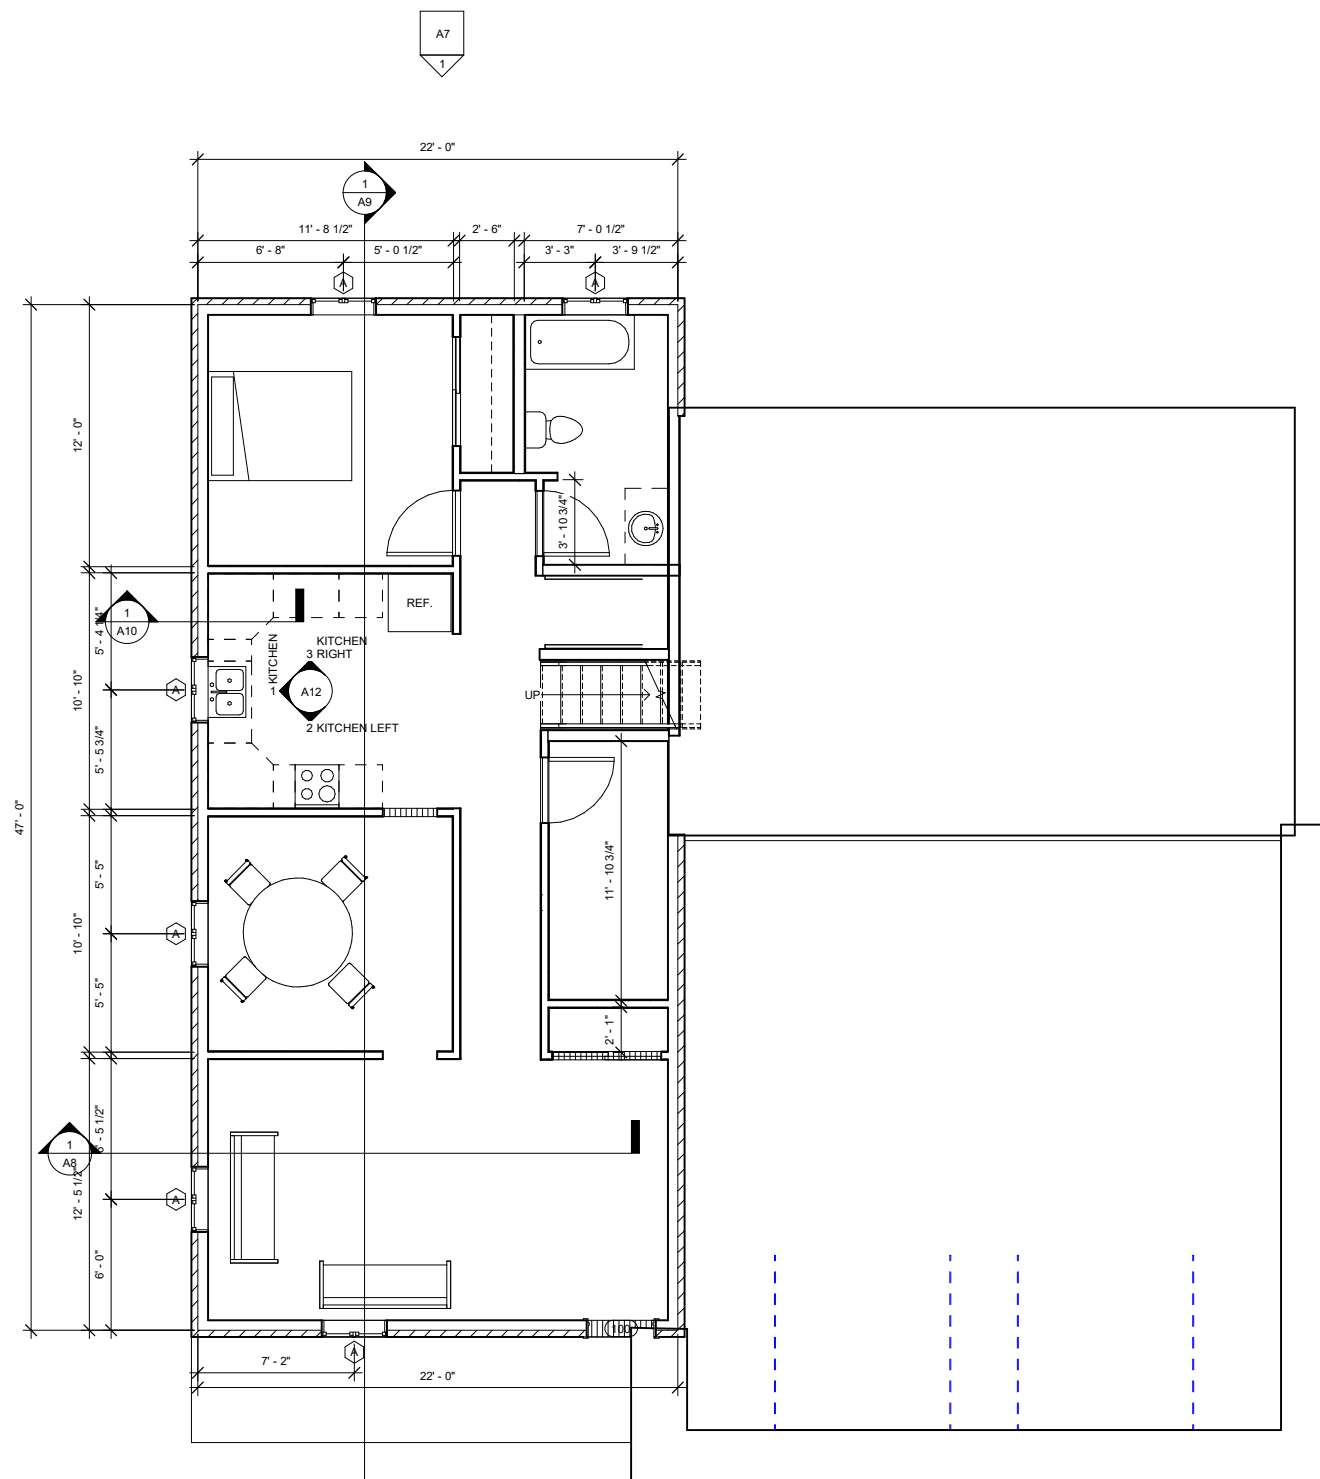① T.O MAIN LVL SBFLR  
1/4" = 1'-0"



**ARCHITECTURAL DESIGN & TECHNOLOGY**  
1000 W. CAMPUS DRIVE  
WALTON, FL 32691-5443  
888-NTC-7511  
WALTON, NTC 8

 

Consultant  
Address  
Address  
Phone  
Fax  
e-mail

Consultant  
Address  
Address  
Phone  
Fax  
e-mail

Consultant  
Address  
Address  
Phone  
Fax  
e-mail

Consultant  
Address  
Address  
Phone  
Fax  
e-mail

Consultant  
Address  
Address  
Phone  
Fax  
e-mail


[illegible]

# JOEY BEAN FINAL PROJECT UPPER LEVEL




Project number	FINAL PROJECT
Date	2020.12.10
Drawn by	Author
Checked by	Checker

A5

Scale	1/4" = 1'-0"
-------	--------------

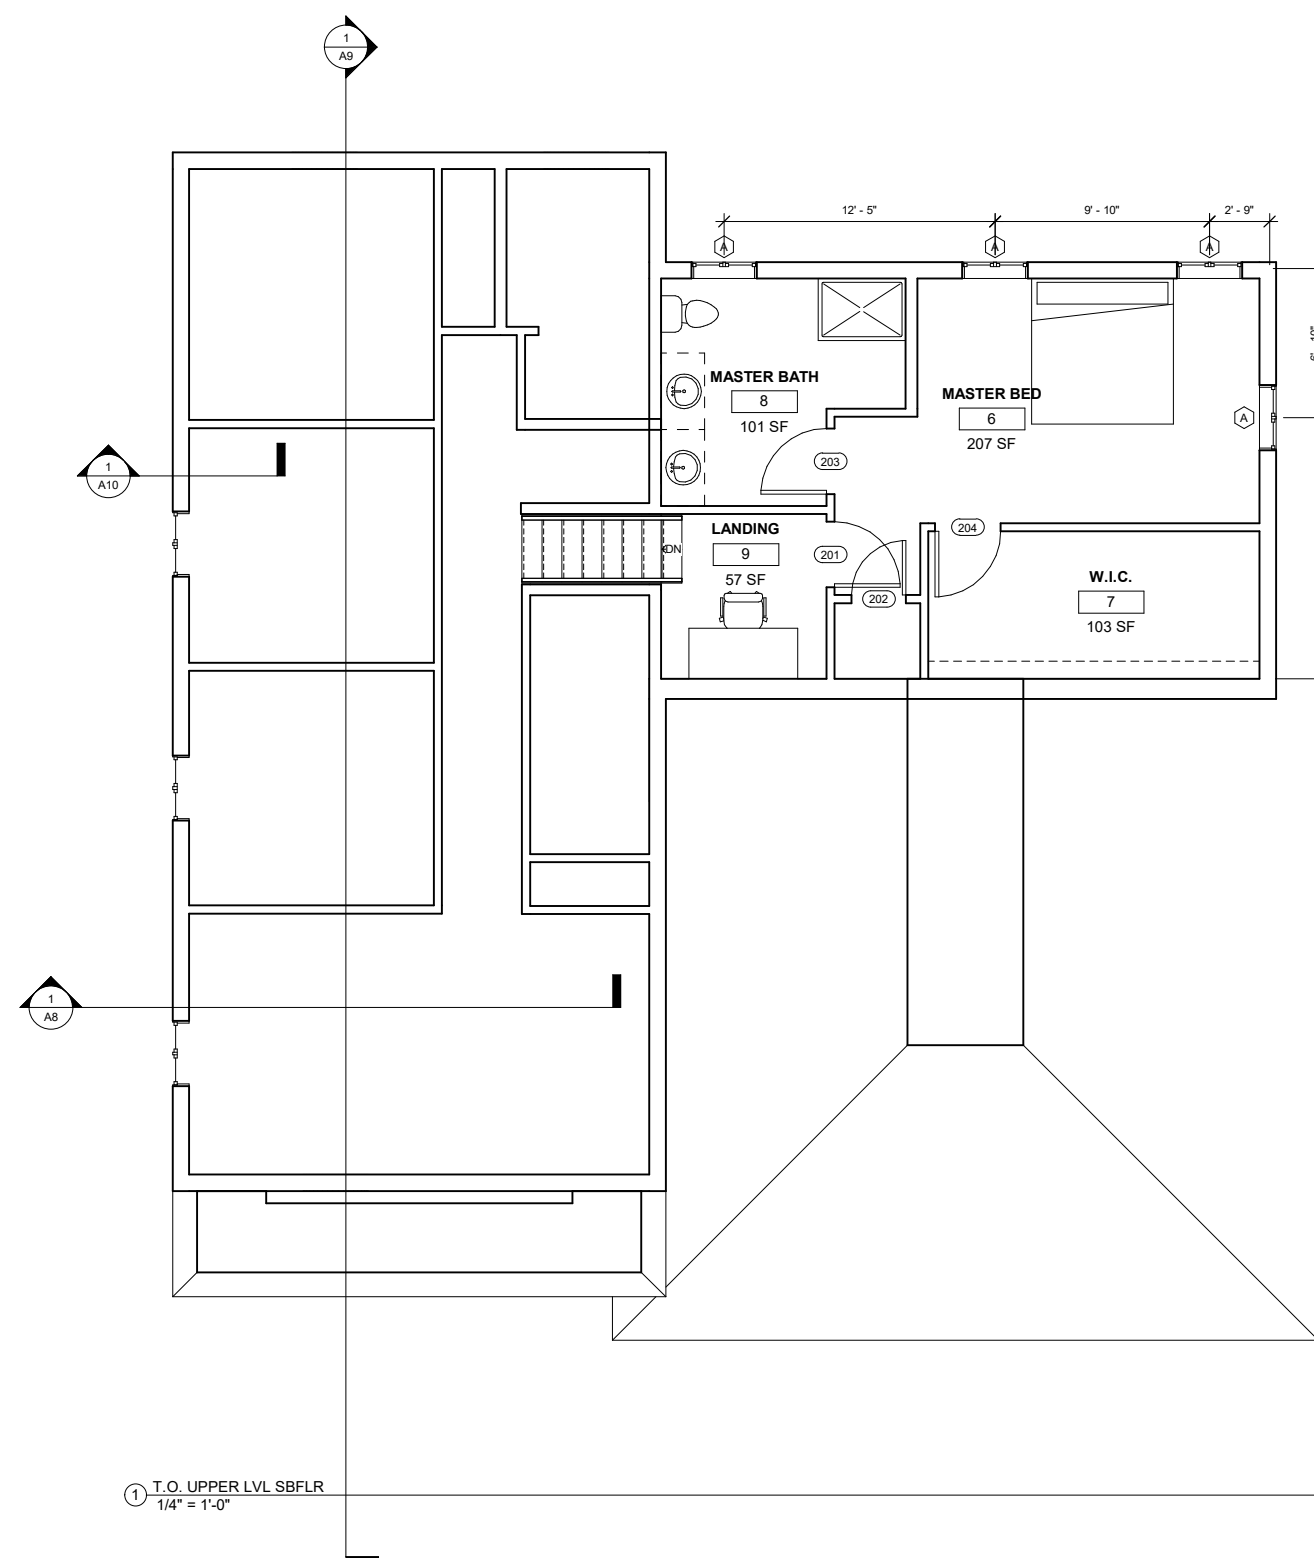



   

Project number	FINAL PROJECT
Date	2020.12.10
Drawn by	Author
Checked by	Checker
A7	
Scale	As indicated





**ARCHITECTURAL DESIGN & TECHNOLOGY**  
1000 W. CAMPUS DRIVE  
WALDEN, NJ 07097-5443  
888-NTC-77  
WWW.NTC.EDU




Consultant  
Address  
Address  
Phone  
Fax  
e-mail

Consultant  
Address  
Address  
Phone  
Fax  
e-mail

Consultant  
Address  
Address  
Phone  
Fax  
e-mail


Consultant  
Address  
Address  
Phone  
Fax  
e-mail

Consultant  
Address  
Address  
Phone  
Fax  
e-mail

 

# JOEY BEAN FINAL PROJECT SECTIONS

Project number	FINAL PROJECT
Date	2020.12.12
Drawn by	Author
Checked by	Checker
A8	
Scale	3/8" = 1'

 


Consultant	
Address	
Address	
Phone	
Fax	
e-mail	

Consultant	
Address	
Address	
Phone	
Fax	
e-mail	

Consultant
Address
Address
Phone
Fax
e-mail

Consultant
Address
Address
Phone
Fax
e-mail

Consultant	
Address	
Address	
Phone	
Fax	
e-mail	

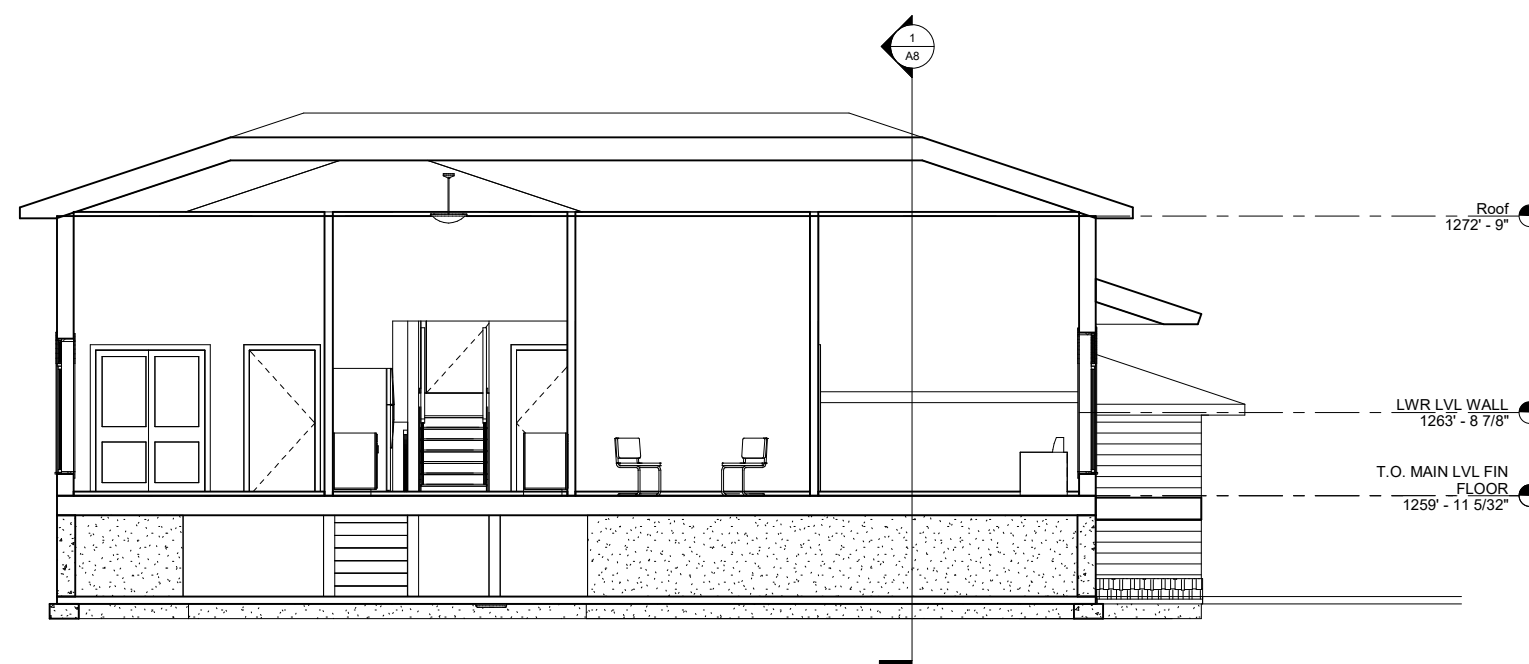

① LONGITUDINAL SECTION  
1/4" = 1'-0"

[illegible]

# JOEY BEAN FINAL PROJECT SECTIONS

Project number	FINAL PROJECT
Date	2020.12.10
Drawn by	Author
Checked by	Checker
A9	
Scale	1/4" = 1'-0"



**ARCHITECTURAL DESIGN & TECHNOLOGY**  
1000 W. CAMPUS DRIVE  
WALDEN, NJ 07097-5443  
888-NTC-77  
WWW.NTC.EDU




Consultant  
Address  
Address  
Phone  
Fax  
e-mail

Consultant  
Address  
Address  
Phone  
Fax  
e-mail

Consultant  
Address  
Address  
Phone  
Fax  
e-mail

Consultant  
Address  
Address  
Phone  
Fax  
e-mail

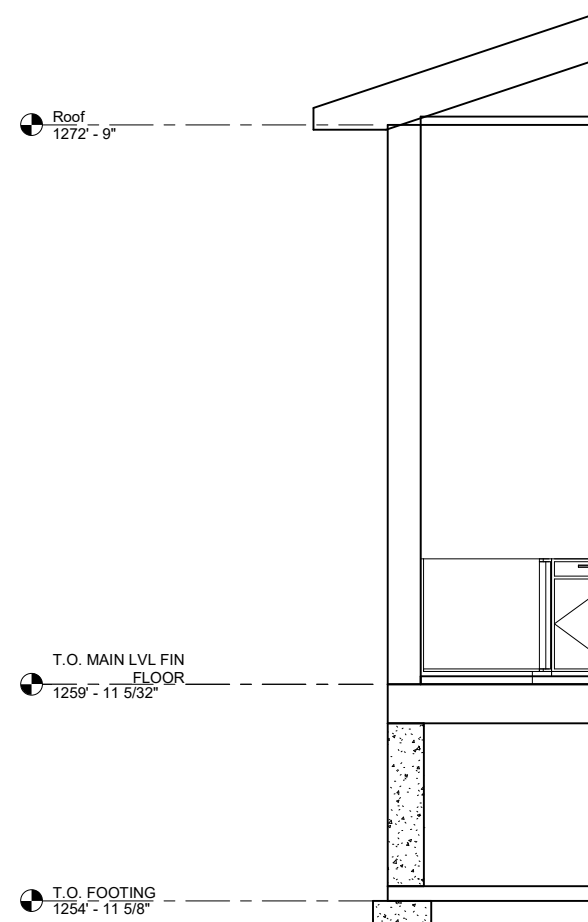Consultant  
Address  
Address  
Phone  
Fax  
e-mail

① HOUSE WALL SECTION  
1/2" = 1'-0"

[illegible]


# JOEY BEAN FINAL PROJECT SECTIONS

Project number	FINAL PROJECT
Date	2020.12.10
Drawn by	BEANJ
Checked by	Checker
A10	
Scale	1/2" = 1'-0"





**ARCHITECTURAL DESIGN & TECHNOLOGY**  
1000 W. CAMPUS DRIVE  
WAUWATONIA, WI 53190-1000  
888-NTC-71  
WWW.NTC.E

 


Consultant  
Address  
Address  
Phone  
Fax  
e-mail


Consultant  
Address  
Address  
Phone  
Fax  
e-mail

Consultant  
Address  
Address  
Phone  
Fax  
e-mail

Consultant  
Address  
Address  
Phone  
Fax  
e-mail

Consultant  
Address  
Address  
Phone  
Fax  
e-mail

Roof  
1272' - 9" 

T.O. MAIN LVL FIN  
FLOOR  
1259' - 11 5/32" 

② KITCHEN LEFT  
3/4" = 1'-0"

① KITCHEN  
3/4" = 1'-0"

③ KITCHEN RIGHT  
3/4" = 1'-0"

[illegible]

JOEY BEAN  
FINAL PROJECT  
INTERIOR  
ELEVATIONS

Project number	FINAL PROJECT
Date	2020.12.10
Drawn by	BEANJ
Checked by	Checker

A12

Scale	3/4" = 1'-0"
-------	--------------