


TWO STORY EXECUTIVE

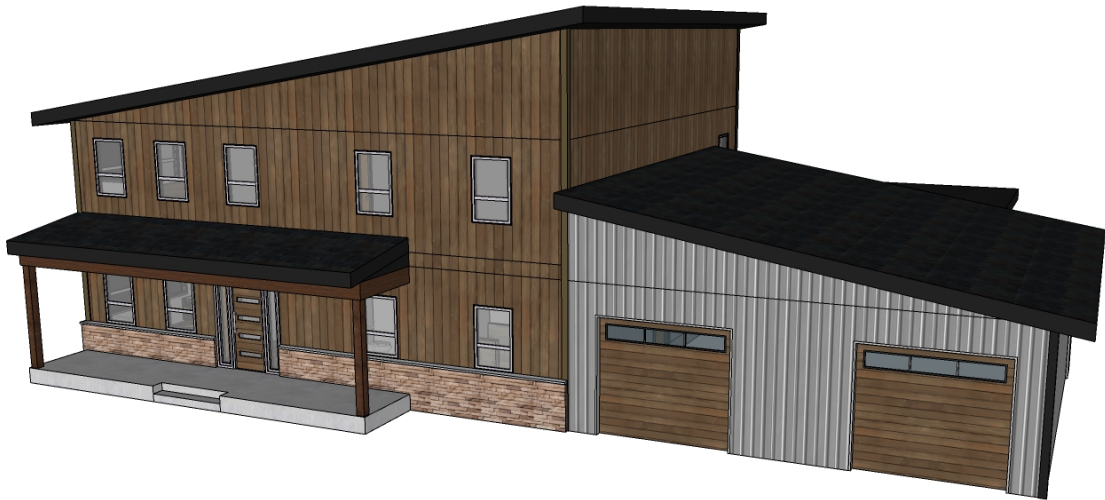



FIRST FLOOR PLAN

A 01 scale: 1/8"=1' -0"

FLOOR PLAN NOTES

ALL WRITTEN NOTES/DIMENSIONS TAKE PRECEDENCE OVER SCALED INFORMATION

ALL WINDOWS/PATIO DOORS:
MANUFACTURER: MARVIN WINDOWS & DOORS
SERIES/STYLE: MODERN CASEMENTS
COLOR: WHITE
HARDWARE: BRUSHED NICKEL
JAMB SIZE: 6-9/16"
SCREEN INFO: FULL SCREEN
GLAZING INFO: 270 LOE2


ALL EXTERIOR ENTRANCE DOORS:
MANUFACTURER:
SERIES/STYLE:
COLOR:
HARDWARE:
JAMB SIZE: 6-9/16"
GLAZING INFO:

ALL INTERIOR DOORS:
MANUFACTURER:
SERIES/STYLE:
WOOD TYPE/FINISH:
HARDWARE:
JAMB SIZE: 4-9/16" (UNO)

ALL CABINETRY:
MANUFACTURER: MERRILAT
SERIES/STYLE: SHAKER
WOOD TYPE/FINISH: HICKORY - CLEAR
HARDWARE: BRUSHED NICKEL


ROOF TRUSSES:
TO BE ENGINEERED WOOD
LIVE LOAD: TC-40PSF
DEAD LOAD: TC-15PSF
SPACING: 24" O.C.
OVERHANG: SEE PLAN

A	FLOORPLAN		DRAWN BY: JOEY BEAN	DRAWING DATE: 2020 - 03 - 31	REVISIONS	
					MM/DD/YY	REMARKS
01	SKETCHUP FOR ARCH DESIGN		PROJECT: PAT #3	1	--/--/--	...
				2	--/--/--	...
				3	--/--/--	...
				4	--/--/--	...
				5	--/--/--	...

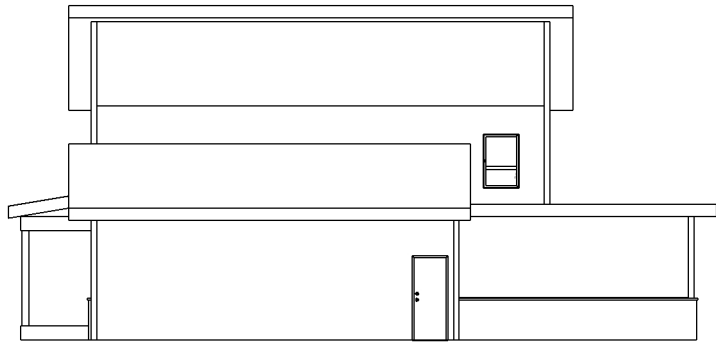


RIGHT SIDE ELEVATION

B 02 scale: 1/16"=1'-0"

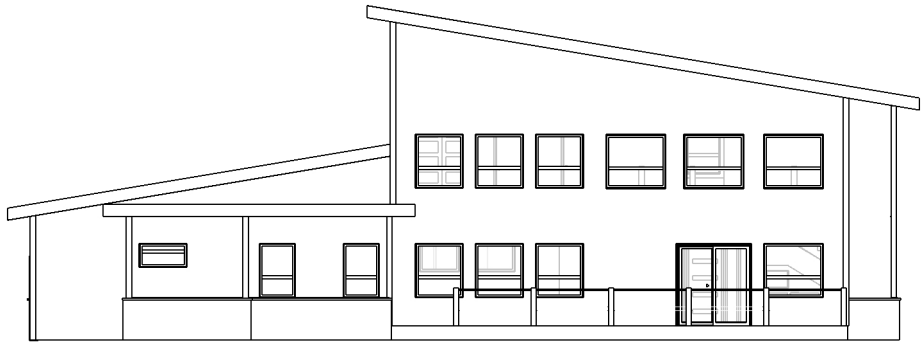

BACK SIDE ELEVATION

C 02 scale: 1/16"=1'-0"

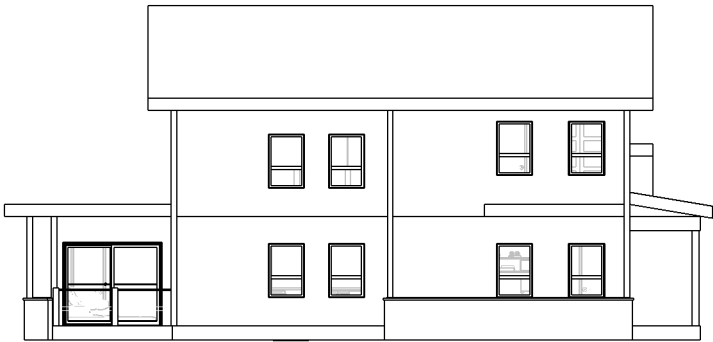

LEFT SIDE ELEVATION

D 02 scale: 1/16"=1'-0"




A	02	ELEVATIONS	DRAWN BY: JOEY BEAN	DRAWING DATE: 2020 - 03 - 31	REVISIONS	
					MM/DD/YY	REMARKS
		SKETCHUP FOR ARCH DESIGN	PROJECT: PAT #3		1	...
					2	...
					3	...
					4	...
					5	...

A

O4

scale: 1/4"=1' -0"

WALL SECTION

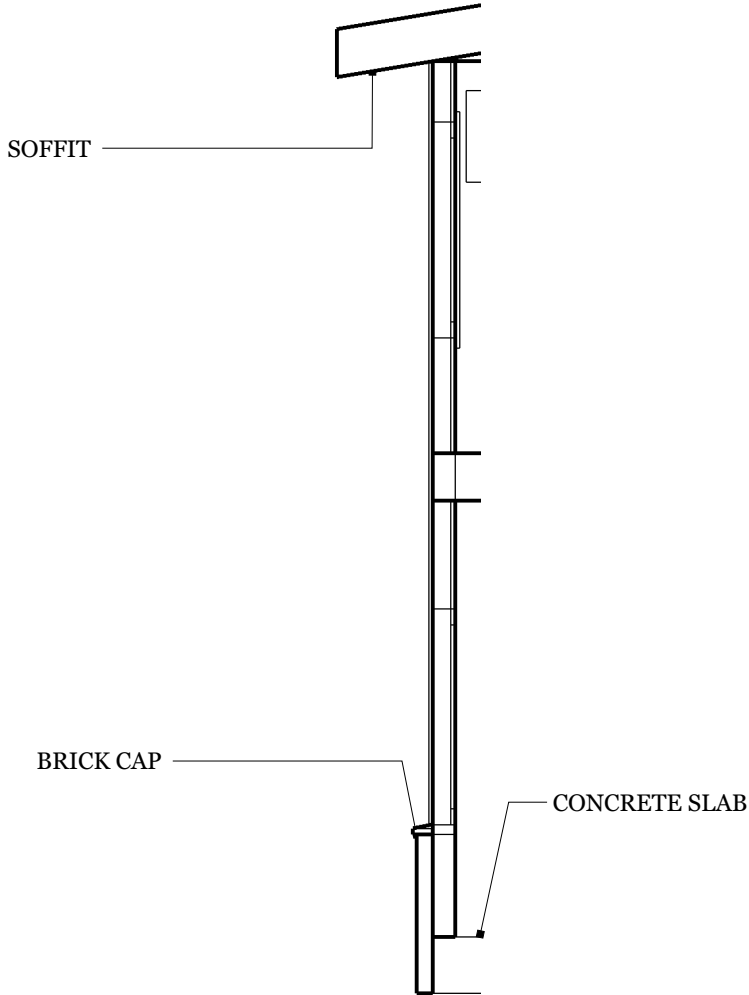

B

O4

scale: 1/4"=1' -0"

STAIR SECTION

