


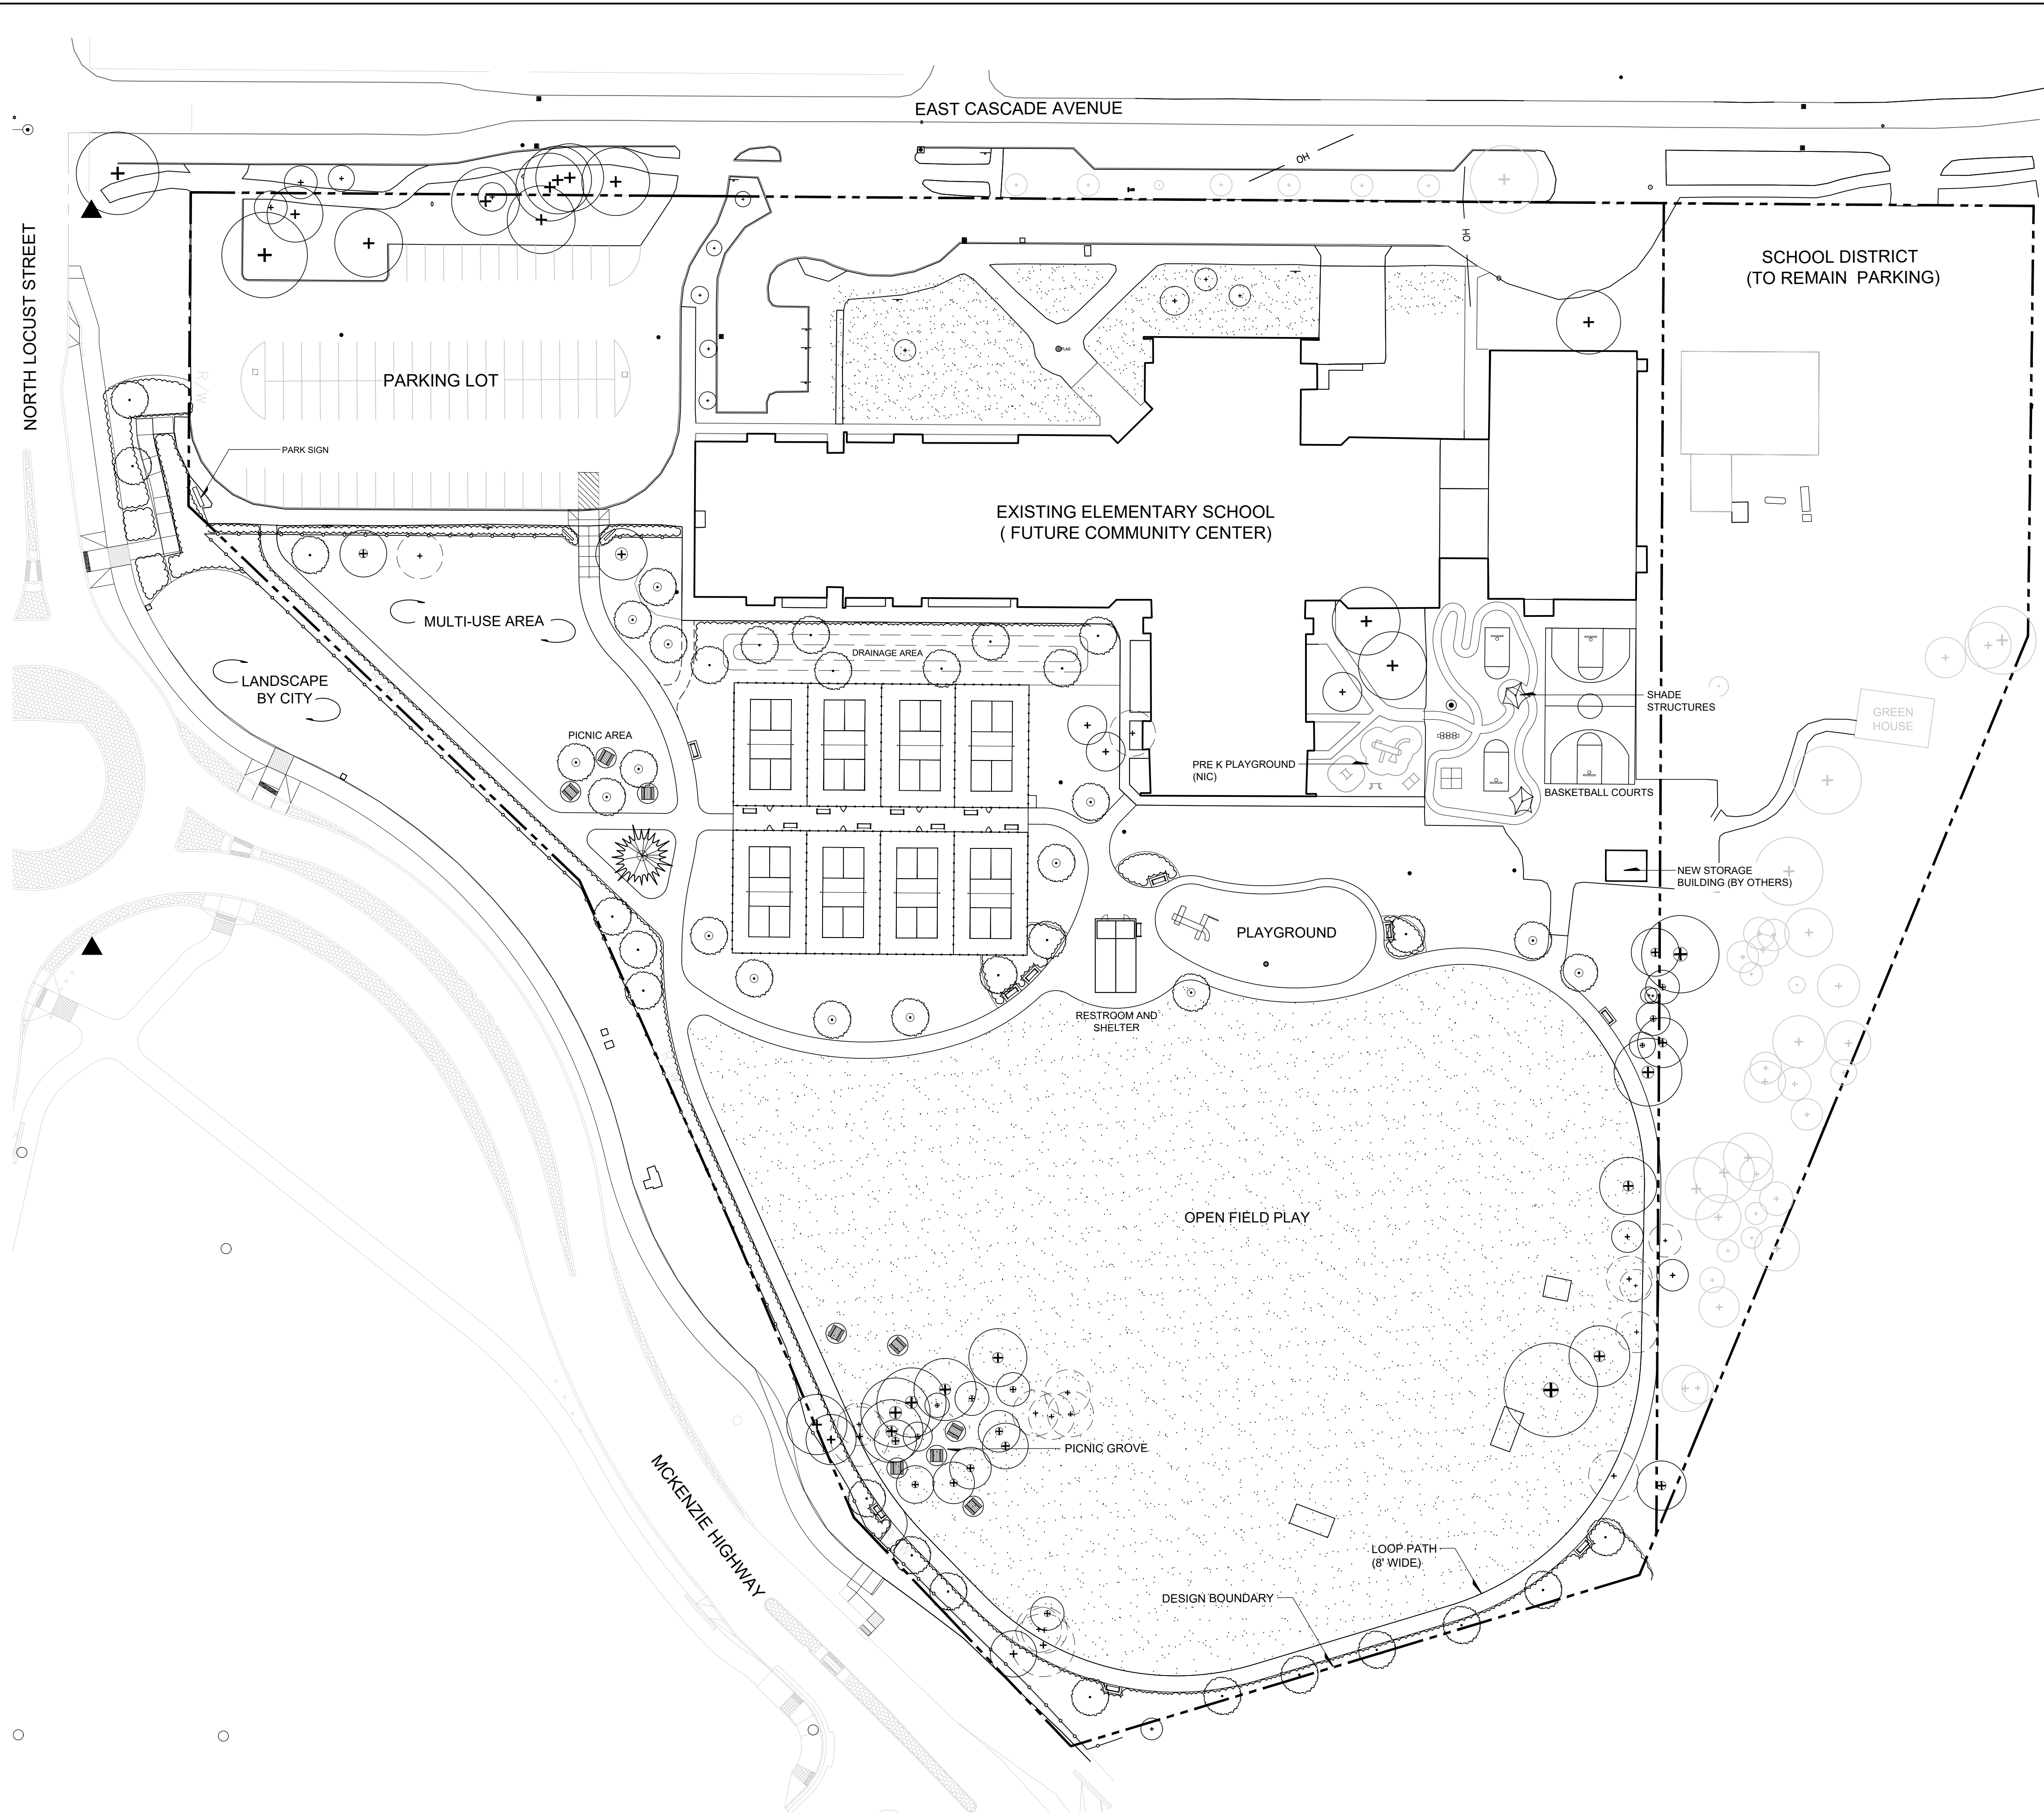

LEGEND


- EX. TREE TO REMAIN
- PROPOSED TREE
- EX. TREE TO BE REMOVED
- EX. TREE ON ADJACENT PROPERTY
- PLANT BED
- LAWN
- BENCH
- PICNIC TABLE ON CONCRETE PAD

SITE PLAN

0 10 20 40 80 160

SCALE: 1"=40'-0"

NORTH

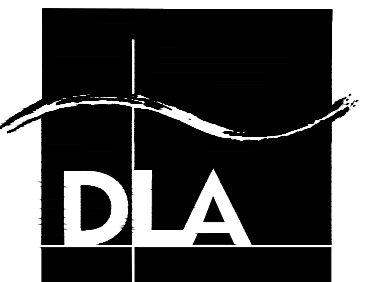

**DOUGHERTY
LANDSCAPE
ARCHITECTS**

474 Willamette Street
Suite 305
Eugene, Oregon 97401

P 541.683.5803
F 541.683.8183

www.DLAdesign.com



Client / Consultant

Name:
Sisters Park &
Recreation District
Address:
1750 McKinney
Butte Rd, Sisters,
OR 97759
Phone:
541.549.2091

SISTERS COMMUNITY PARK
2155 McKinney Butte Rd, Sisters
OR 97759

Date: 12.13.24
Drawn By: LMS/EKS
Checked By: DJD
Submission:
DRAFT DESIGN

Revisions

L1.0

DLA INC. COPYRIGHT 2024