

DEPARTMENT OF DESIGN RENOVATION TEXAS TECH UNIVERSITY FALL 2018 | ID 4383 ELLIS MARTIN

CONCEPT STATEMENT:


Like a Texas Highway, this space will be fast-pace and constantly moving forward. With several different office and meeting spaces, along with reception and kitchen areas, navigation will be easy and efficient. This space will be styled to represent the ideals of both the State of Texas and Texas Tech University. Structures will space divide much like a highway and its many destinations, but will still radiate beauty much like the beautiful scenery passed along any Texas highway.

PROJECT CLASSIFICATION:


Business Occupancy
Load calculations= 30 person capacity
Max. distance to exit with sprinklers= 100 ft

PROCESS:

- RECEPTION
- KITCHEN
- STORAGE/ LIBRARY
- CUBICLE
- OFFICES
- CONFERENCE

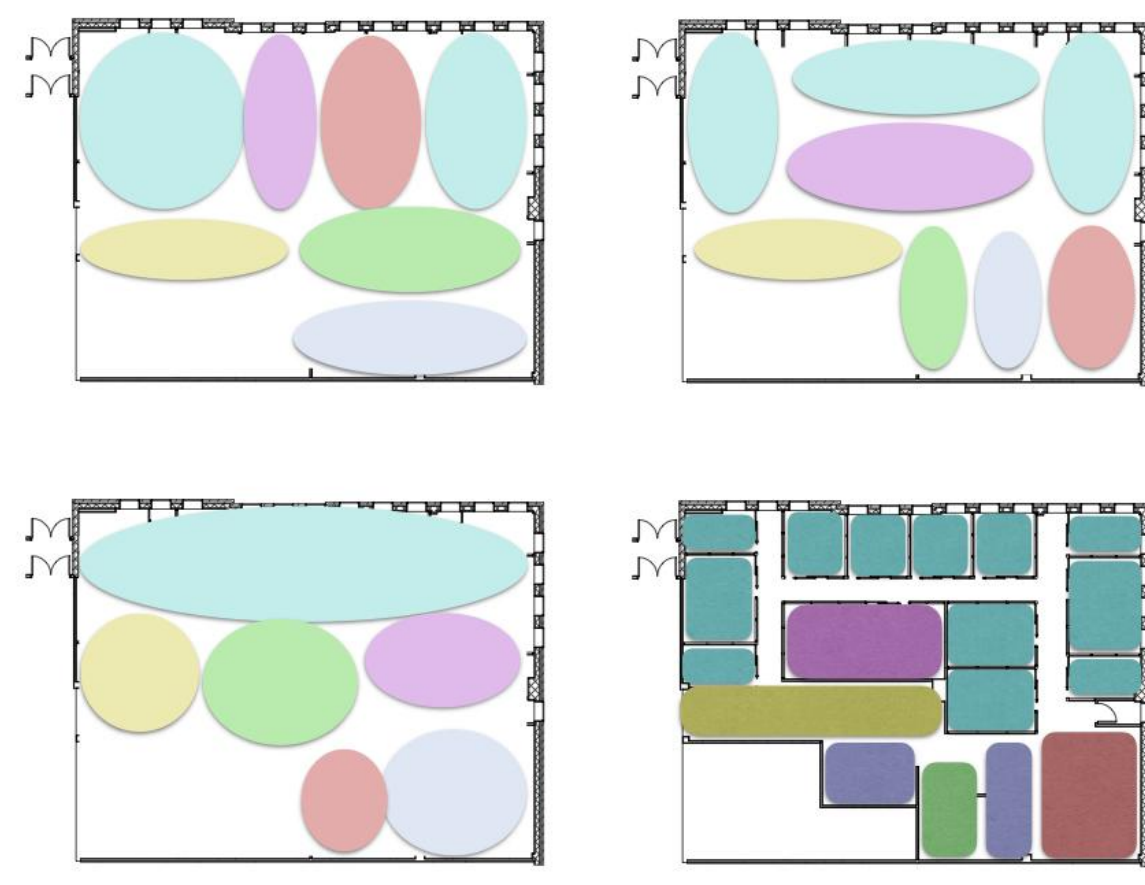


RENDERED FURNITURE PLAN
SCALE: 1/8" = 1'-0"

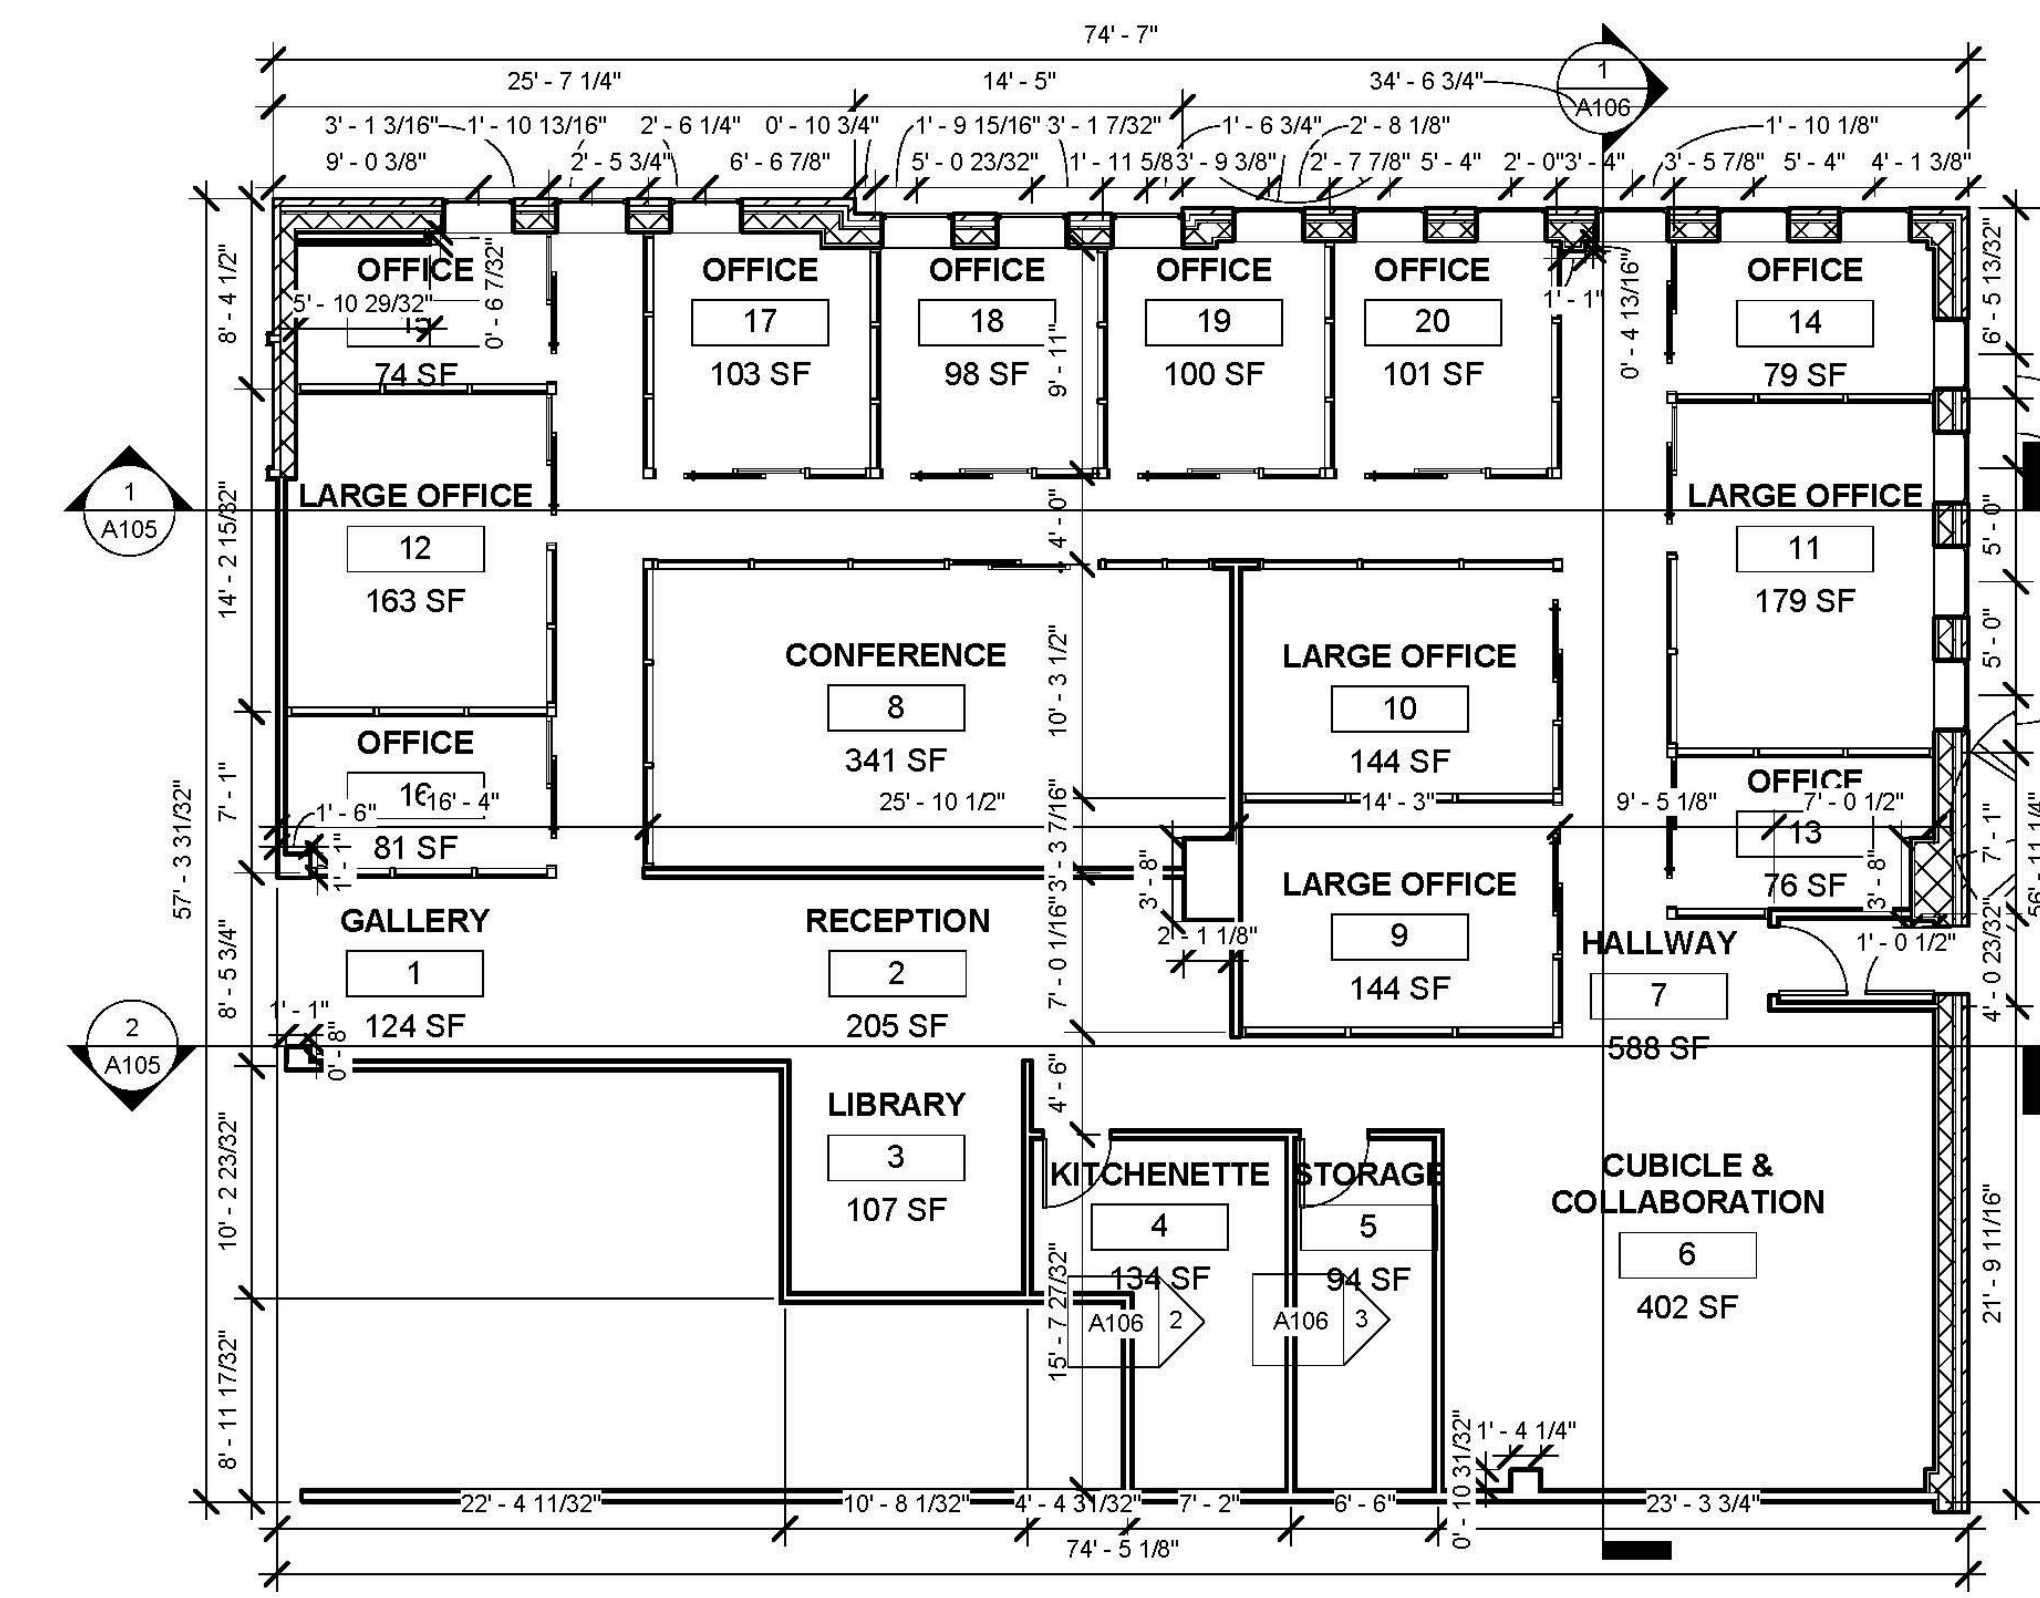


DIMENSIONED FLOOR PLAN


ROOM SCHEDULE					
NUMBER	NAME	FLOOR FINISH	WALL FINISH	CEILING FINISH	HEIGHT AREA
1	GALLERY	STAINED CONCRETE	WHITE G/VP BD.	COMPOUND CEILING 3/8" BONDLE STEEL	9' 0" 134 SF
2	RECEPTION	STAINED CONCRETE	WHITE G/VP BD.	COMPOUND CEILING 3/8" BONDLE STEEL	9' 0" 205 SF
3	LIBRARY	INTERFACE CARPET BRN/ EVRNG DUSK	WHITE G/VP BD.	COMPOUND CEILING 3/8" BONDLE STEEL	9' 0" 107 SF
4	KITCHENETTE	STAINED CONCRETE	WHITE G/VP BD.	COMPOUND CEILING 3/8" BONDLE STEEL	9' 0" 144 SF
5	STORAGE	INTERFACE CARPET BRN/ EVRNG DUSK	WHITE G/VP BD.	COMPOUND CEILING 3/8" BONDLE STEEL	9' 0" 94 SF
6	CUBICLE	INTERFACE CARPET BRN/ EVRNG DUSK	WHITE G/VP BD.	COMPOUND CEILING 3/8" BONDLE STEEL	9' 0" 402 SF
7	HALLWAY	STAINED CONCRETE	WHITE G/VP BD.	COMPOUND CEILING 3/8" BONDLE STEEL	9' 0" 588 SF
8	CONFERENCE	INTERFACE CARPET BRN/ EVRNG DUSK	WHITE G/VP BD.	COMPOUND CEILING 3/8" BONDLE STEEL	9' 0" 341 SF
9	LARGE OFFICE	INTERFACE CARPET BRN/ EVRNG DUSK	WHITE G/VP BD.	COMPOUND CEILING 3/8" BONDLE STEEL	9' 0" 144 SF
10	LARGE OFFICE	INTERFACE CARPET BRN/ EVRNG DUSK	WHITE G/VP BD.	COMPOUND CEILING 3/8" BONDLE STEEL	9' 0" 144 SF
11	LARGE OFFICE	INTERFACE CARPET BRN/ EVRNG DUSK	WHITE G/VP BD.	COMPOUND CEILING 3/8" BONDLE STEEL	9' 0" 144 SF
12	LARGE OFFICE	INTERFACE CARPET BRN/ EVRNG DUSK	WHITE G/VP BD.	COMPOUND CEILING 3/8" BONDLE STEEL	9' 0" 144 SF
13	MEDIUM OFFICE	INTERFACE CARPET BRN/ EVRNG DUSK	WHITE G/VP BD.	COMPOUND CEILING 3/8" BONDLE STEEL	9' 0" 79 SF
14	MEDIUM OFFICE	INTERFACE CARPET BRN/ EVRNG DUSK	WHITE G/VP BD.	COMPOUND CEILING 3/8" BONDLE STEEL	9' 0" 79 SF
15	MEDIUM OFFICE	INTERFACE CARPET BRN/ EVRNG DUSK	WHITE G/VP BD.	COMPOUND CEILING 3/8" BONDLE STEEL	9' 0" 79 SF
16	MEDIUM OFFICE	INTERFACE CARPET BRN/ EVRNG DUSK	WHITE G/VP BD.	COMPOUND CEILING 3/8" BONDLE STEEL	9' 0" 79 SF
17	MEDIUM OFFICE	INTERFACE CARPET BRN/ EVRNG DUSK	WHITE G/VP BD.	COMPOUND CEILING 3/8" BONDLE STEEL	9' 0" 79 SF
18	MEDIUM OFFICE	INTERFACE CARPET BRN/ EVRNG DUSK	WHITE G/VP BD.	COMPOUND CEILING 3/8" BONDLE STEEL	9' 0" 79 SF
19	MEDIUM OFFICE	INTERFACE CARPET BRN/ EVRNG DUSK	WHITE G/VP BD.	COMPOUND CEILING 3/8" BONDLE STEEL	9' 0" 79 SF
20	MEDIUM OFFICE	INTERFACE CARPET BRN/ EVRNG DUSK	WHITE G/VP BD.	COMPOUND CEILING 3/8" BONDLE STEEL	9' 0" 79 SF

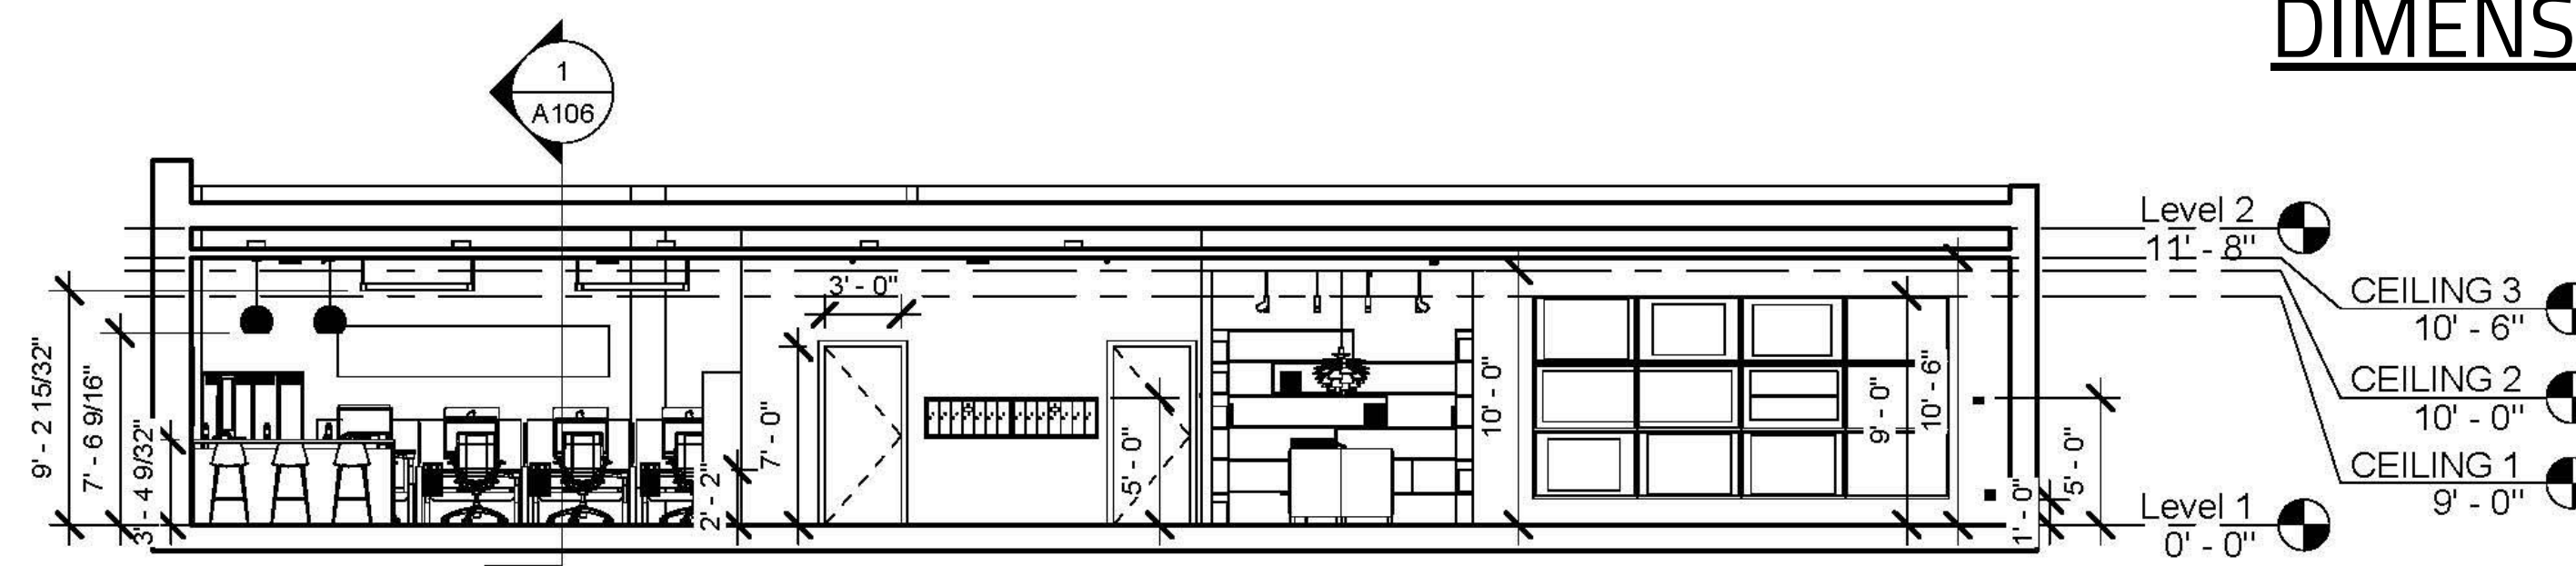

SOUTH SECTION

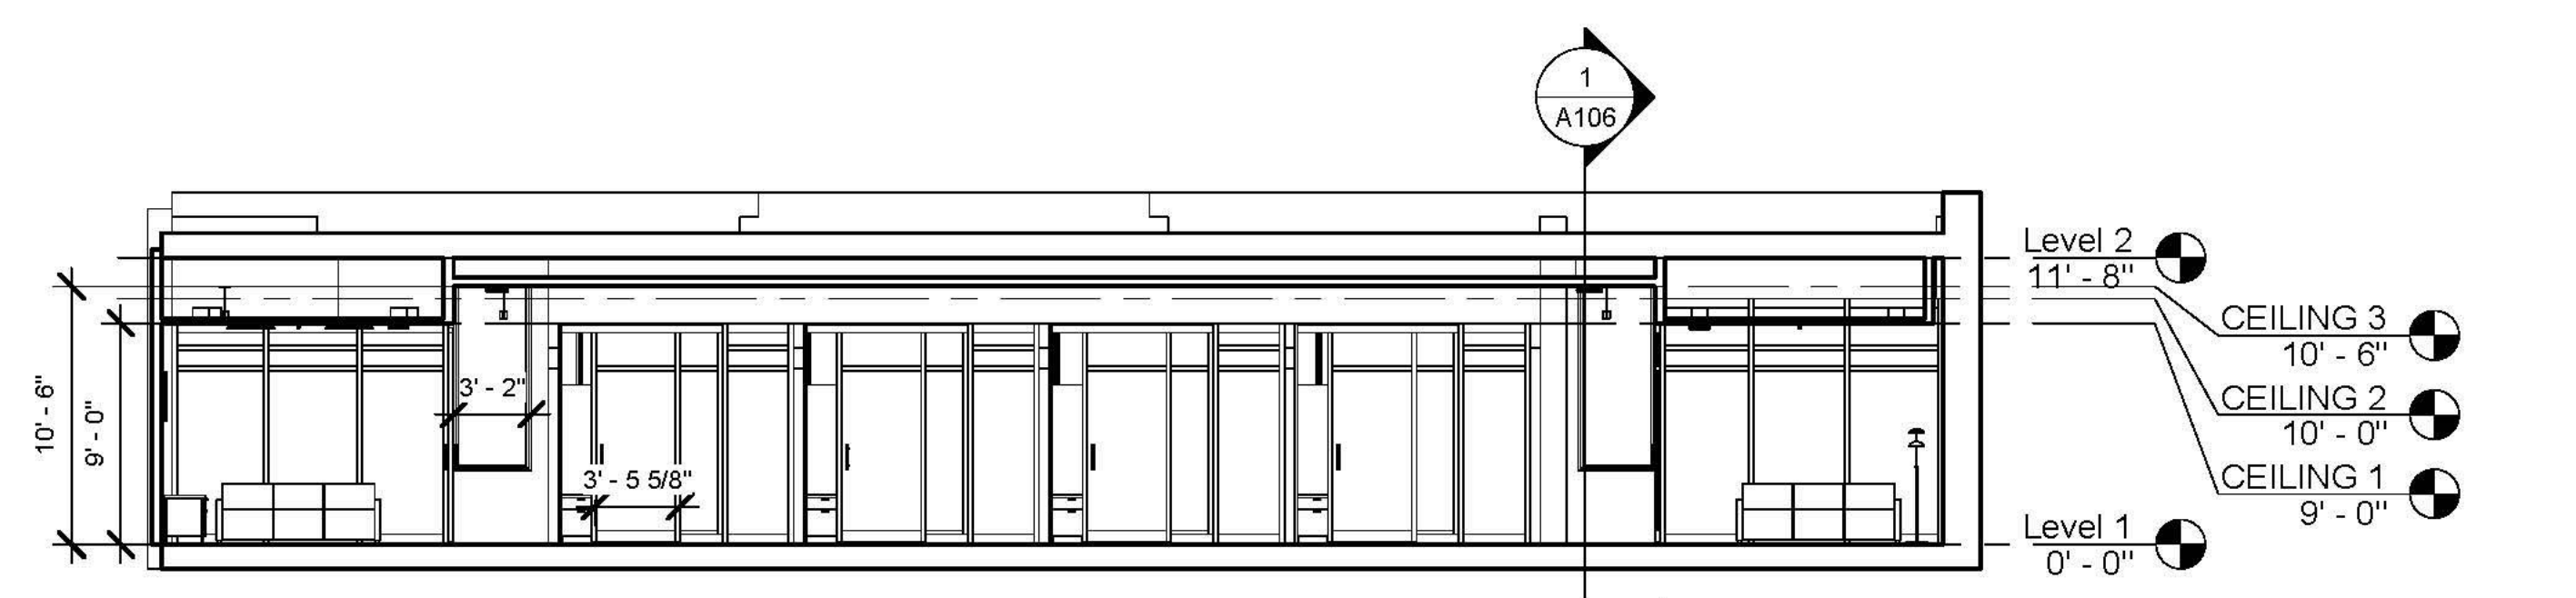


NORTH SECTION

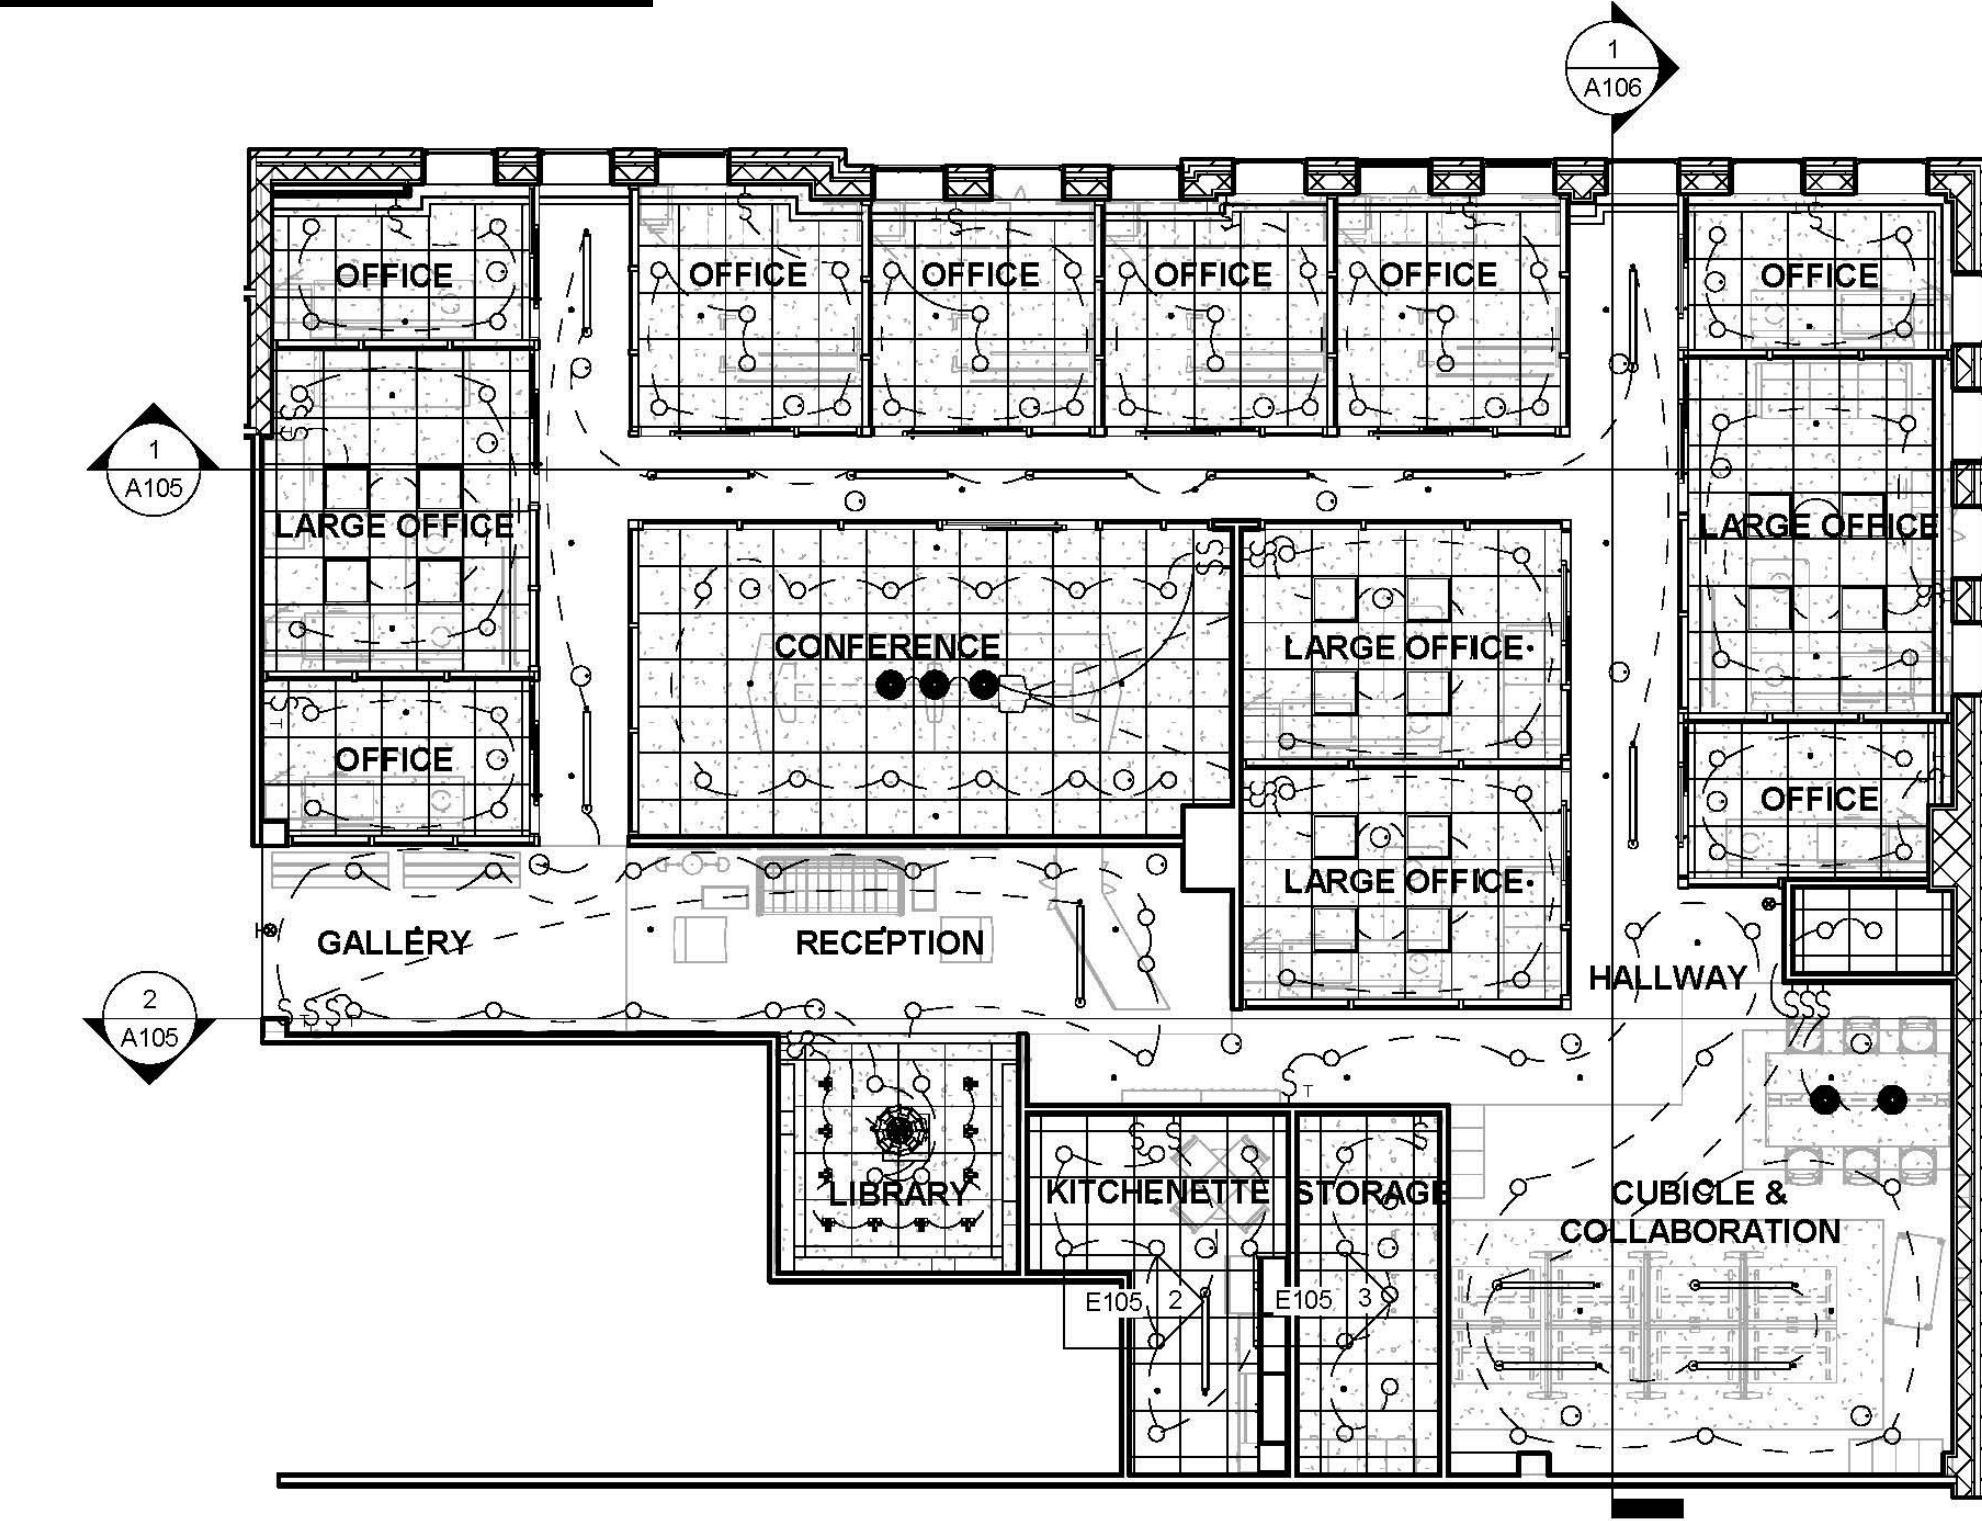


REFLECTED CEILING PLAN


RCP LEGEND	
●	SPRINKLER HEAD
○	SMOKE DETECTOR
⊙	EXIT SIGN
□	PROJECTOR
⊞	TIMER SWITCH
⊞	SINGLE SWITCH
○	RECESSED CAN
□	FACE MOUNTED DIRECT
□	PENDANT DIRECT
●	DECORATIVE PENDANT
●	SPOT LIGHT

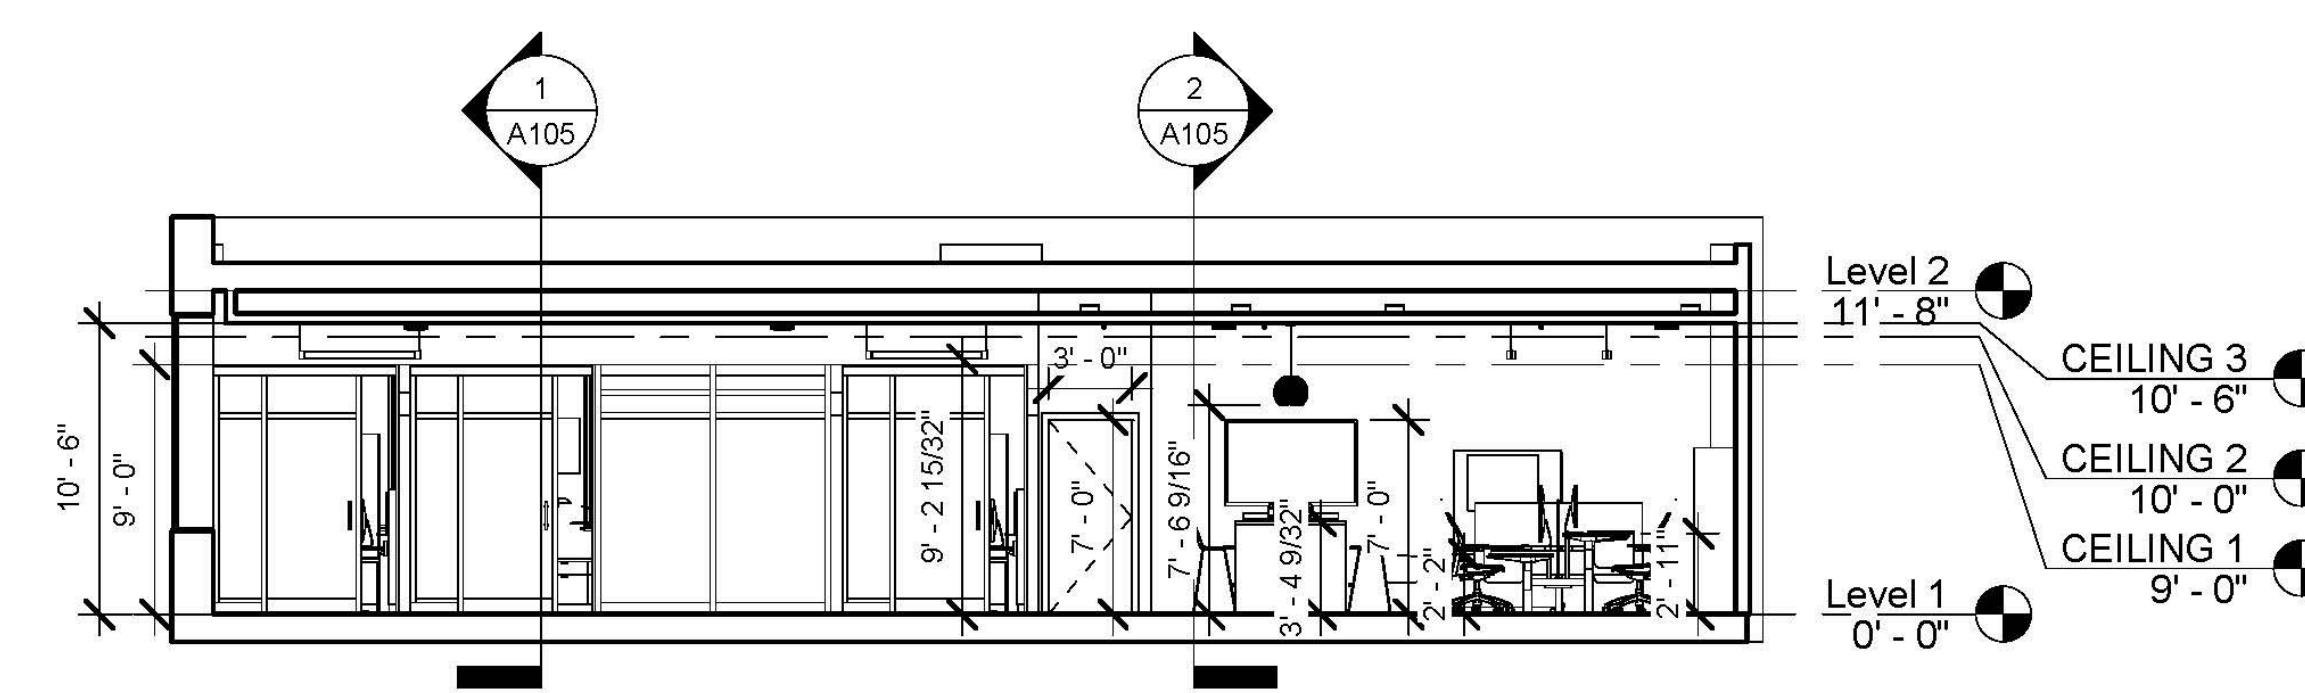


INTERIOR CROSS SECTION

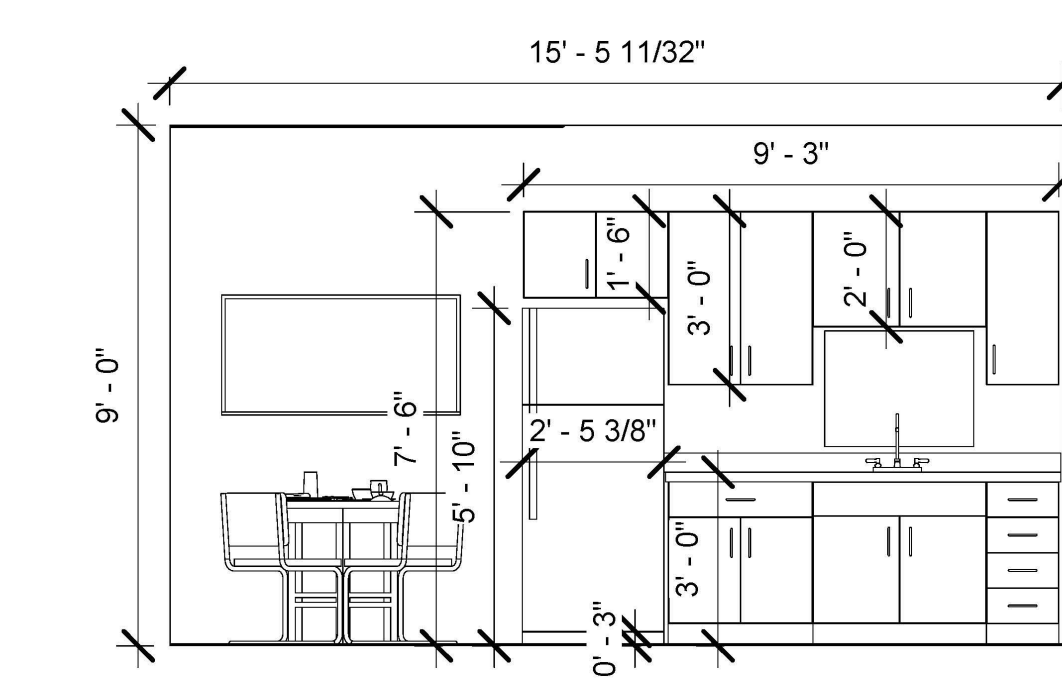

KITCHEN ELEVATION

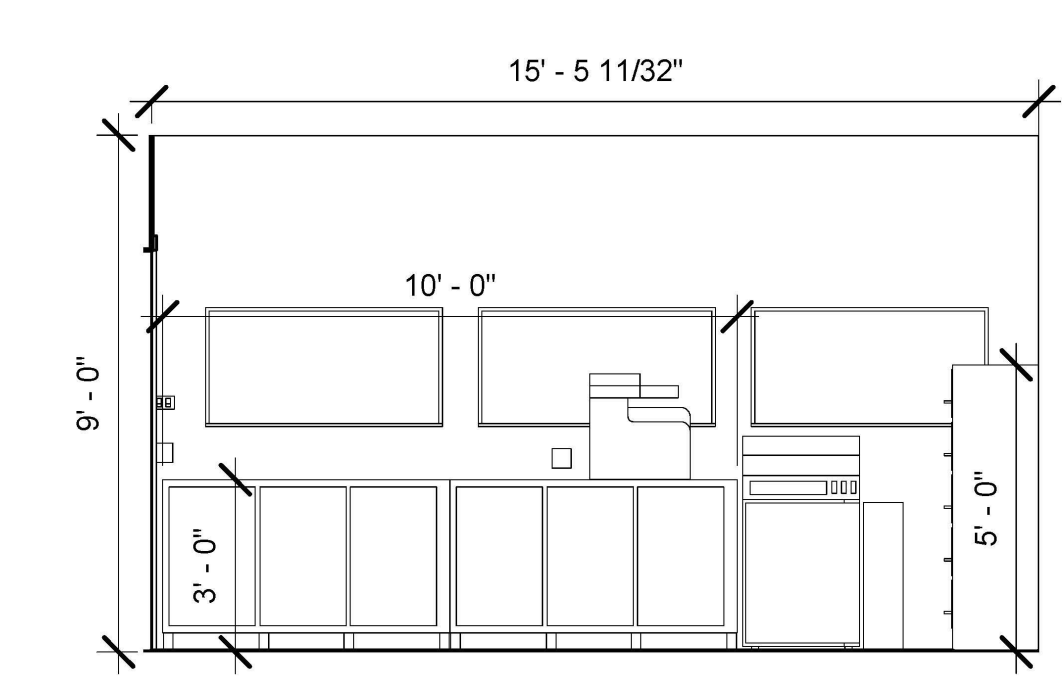

STORAGE ELEVATION

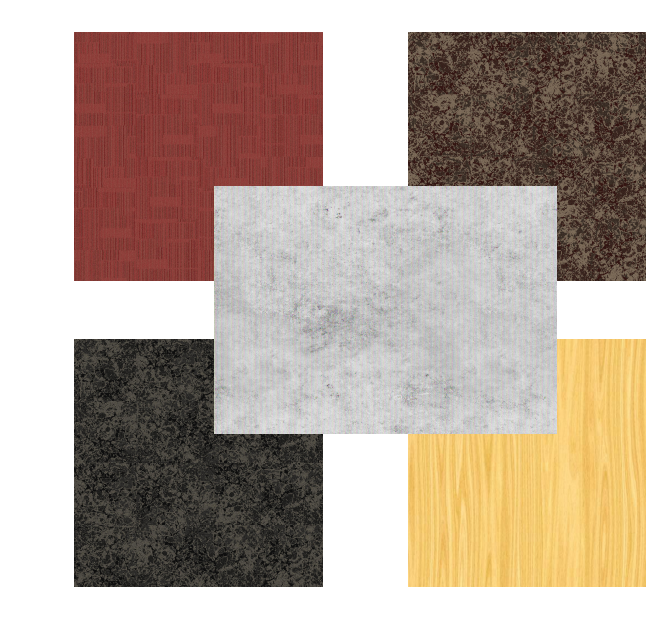

FF&E

ITEM	PRODUCT	MANUFACTURER	LOCATION	QUANTITY	FINISH
Cubicle	Oxyg Bench	Steelcase	Grad Students	8	Screen Design
Chair	Airport Chair	Steelcase	Reception	2	Leather
Couch	Aura by Bolla	Steelcase	Reception	1	Red Fabric
Chair	Different Smart	Humanscale	Offices	20	Grey
Chair	Liberty Task	Humanscale	Conference	16	Grey
Desk	Effective Elements	Steelcase	Small Offices	8	Light Wood

Desk	Answer Panel	Steelcase	Large Office	4	Grey
Divider	Diviso Screen	Steelcase	Cubicles	6	Screen Design
Side Table	Campfire Personal Table	Steelcase	Reception	2	Wood
Pendant	Alchibola Light	Louis Poulsen	Library	1	Bronze
Pendant	Cosmos Wire Table	Crate and Barrel	Conference/ Collaboration	5	Bronze
Bench	Slit Bench	Overstock	Entry/ Office	6	Light Wood
Work Table	Campfire Big Table	Steelcase	Library/ Collaboration	4	White/ Wood



RECEPTION ENTRY




RESOURCE LIBRARY



CONFERENCE ROOM



COLLABORATION SPACE

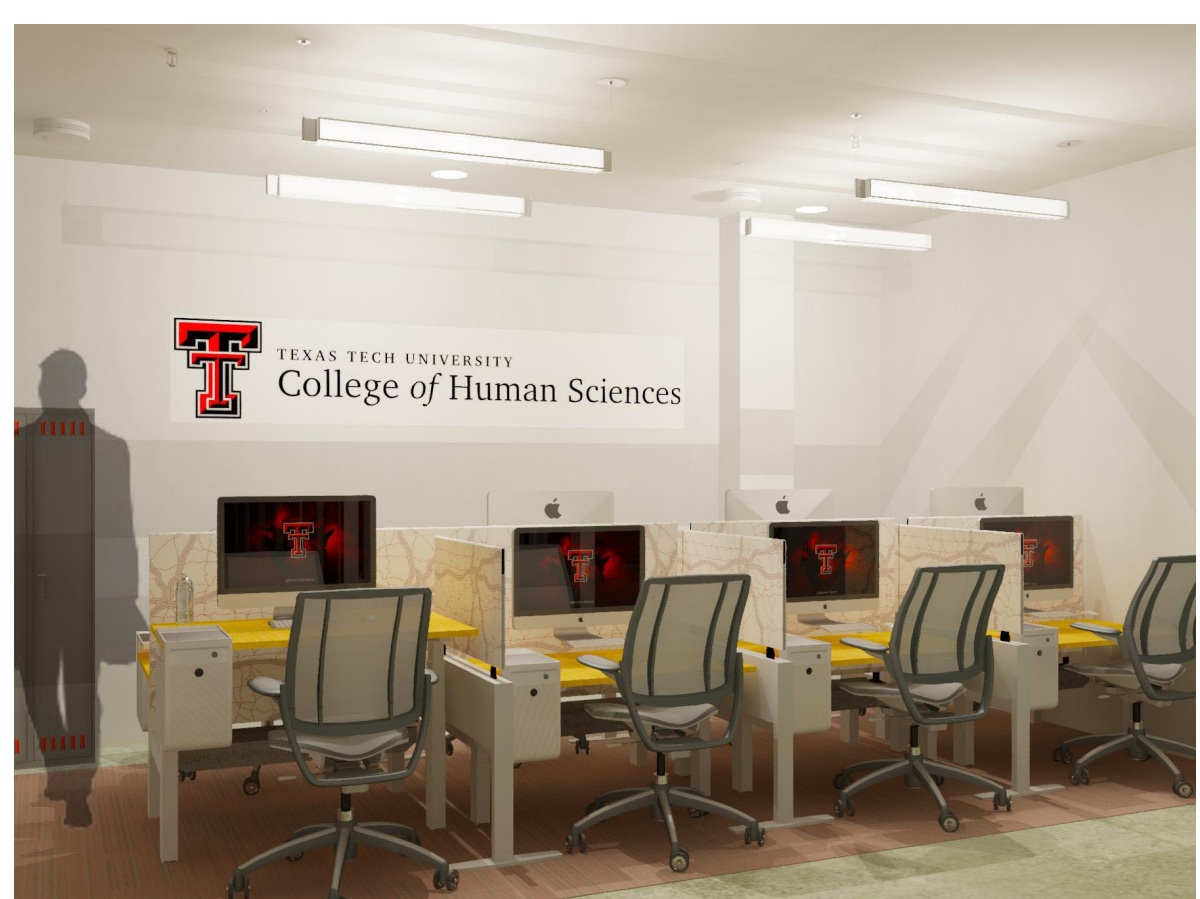

PART-TIME CUBICLES



MEDIUM OFFICE



LARGE OFFICE



OFFICE HALLWAY



KITCHEN



STORAGE SPACE