

# CHARLOTTE, NORTH CAROLINA

## REMODEL 1 CONCEPT ELEVATIONS

### 11.17.2023



FRONT ELEVATION  
1/4" = 1'-0"




RIGHT ELEVATION  
1/4" = 1'-0"




REAR ELEVATION  
1/4" = 1'-0"



LEFT ELEVATION  
1/4" = 1'-0"

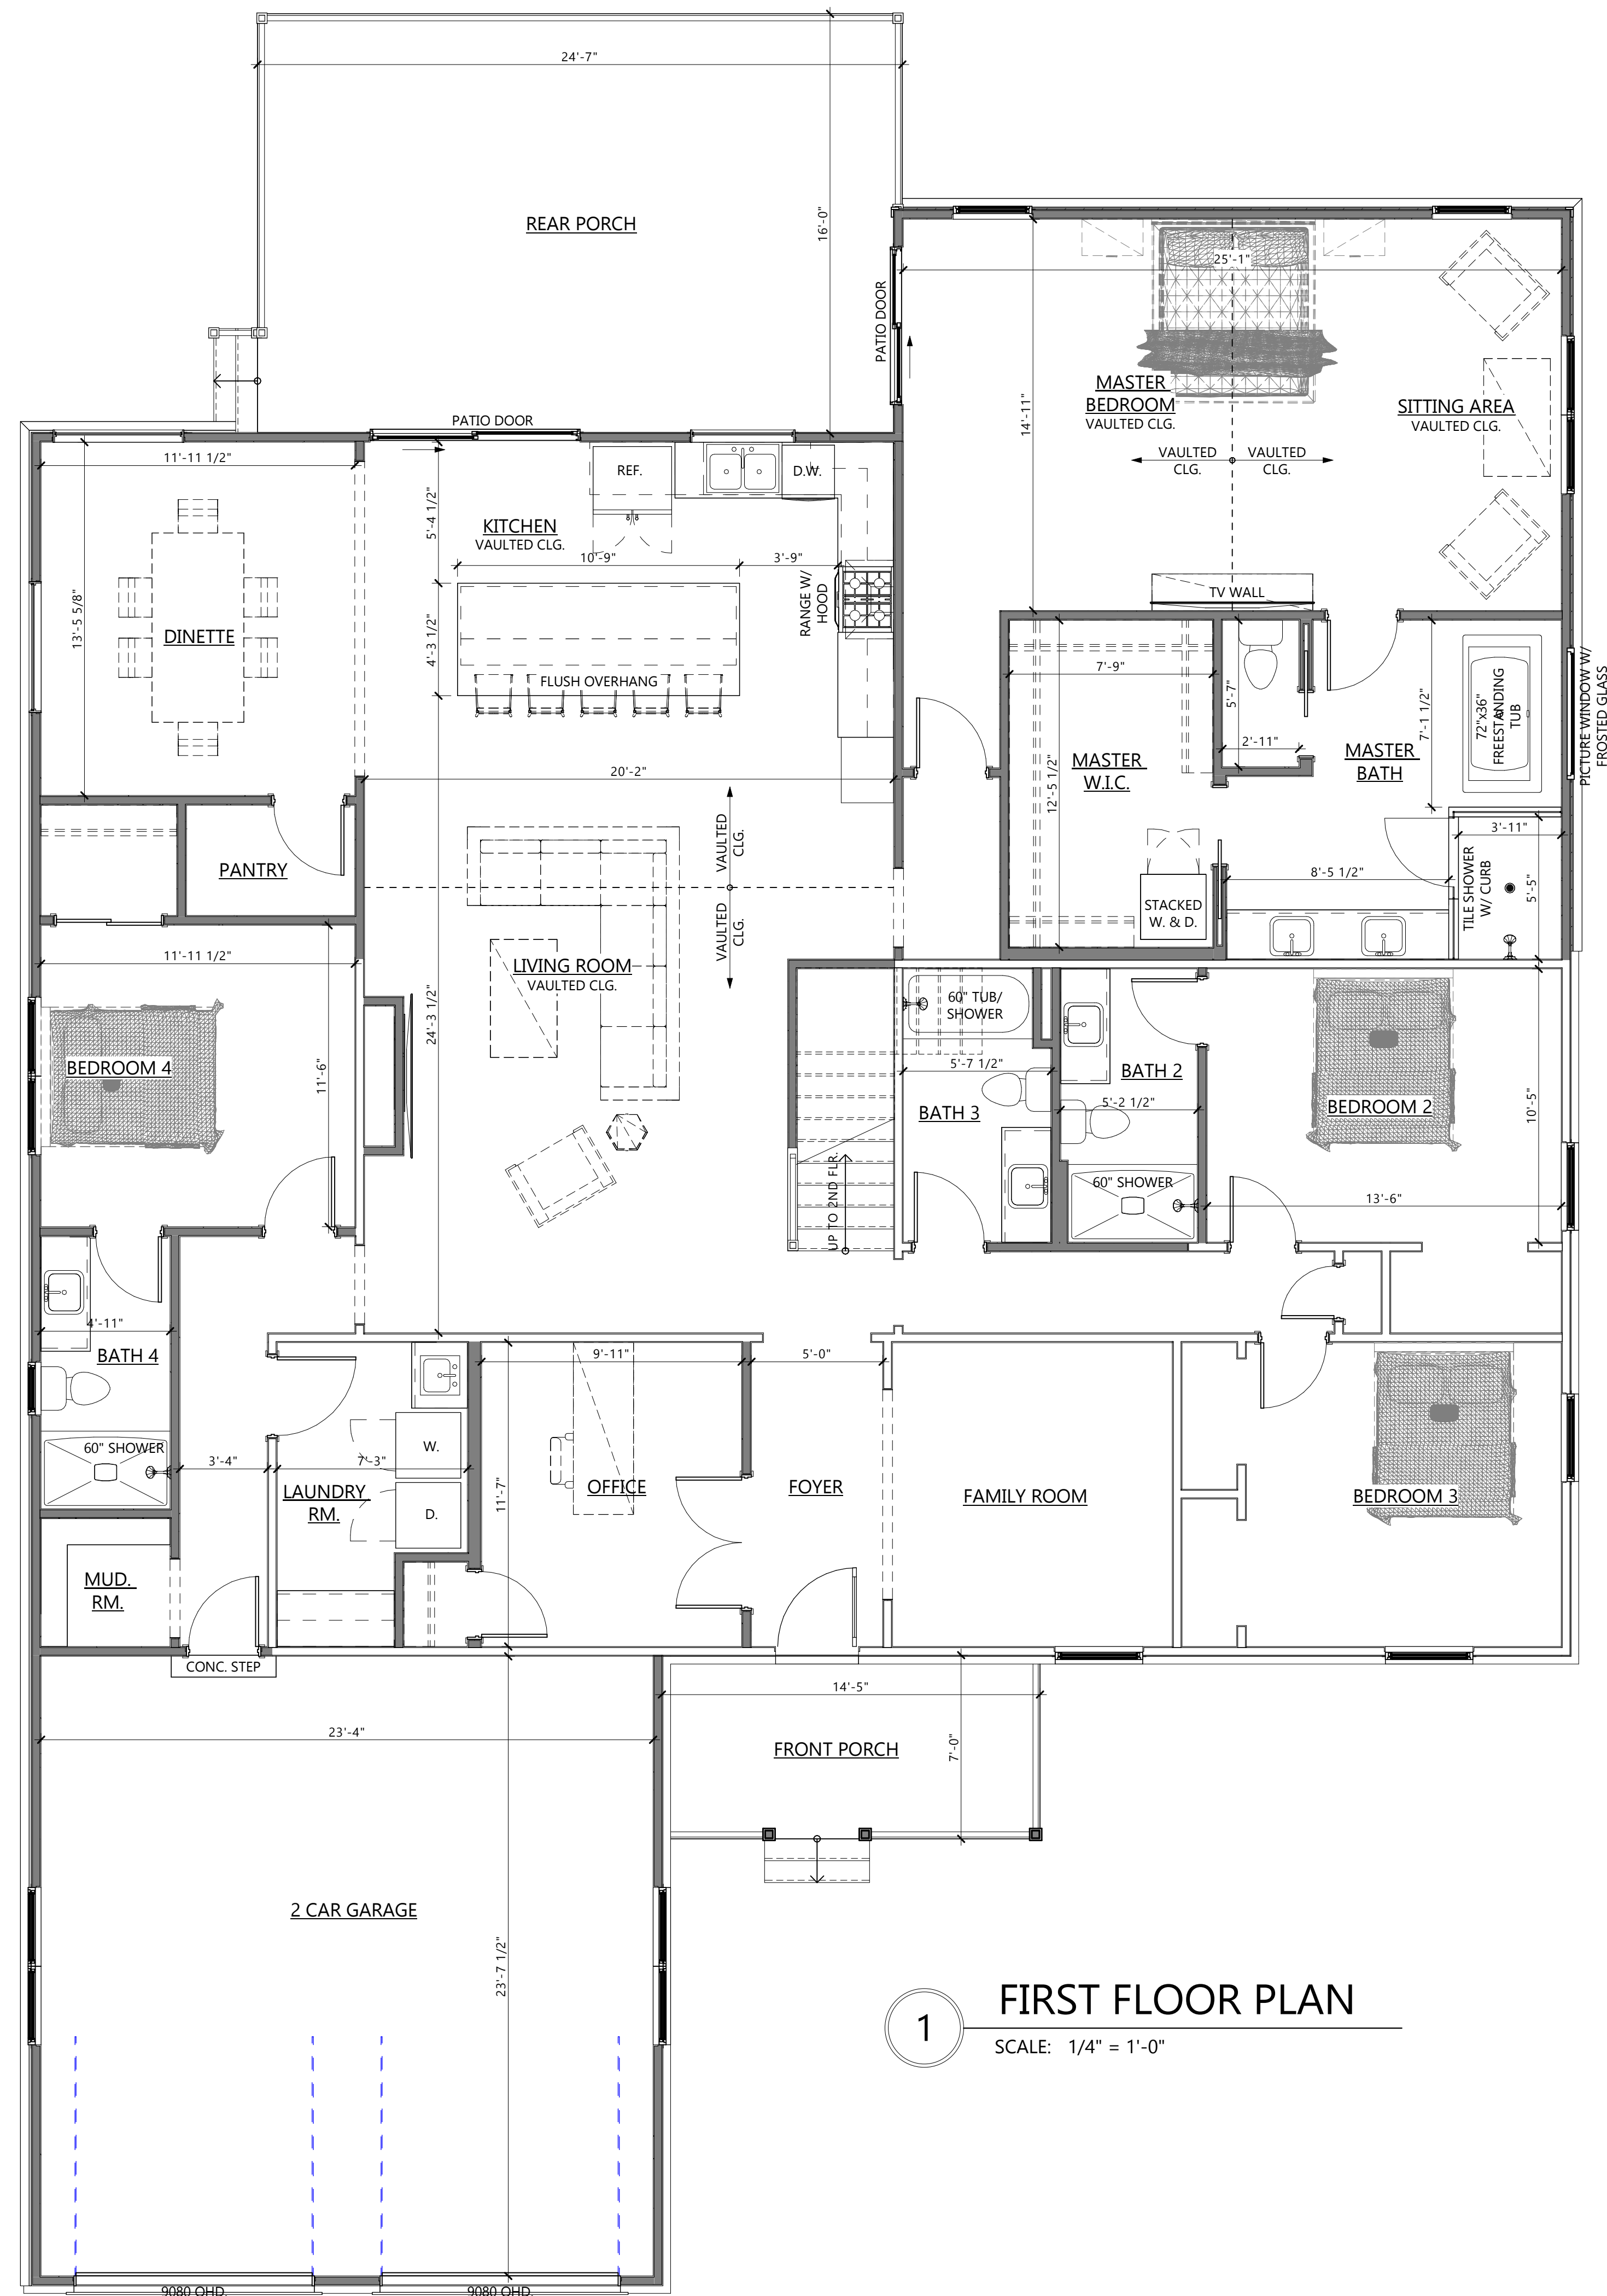

1 **FIRST FLOOR PLAN**  
SCALE: 1/4" = 1'-0"

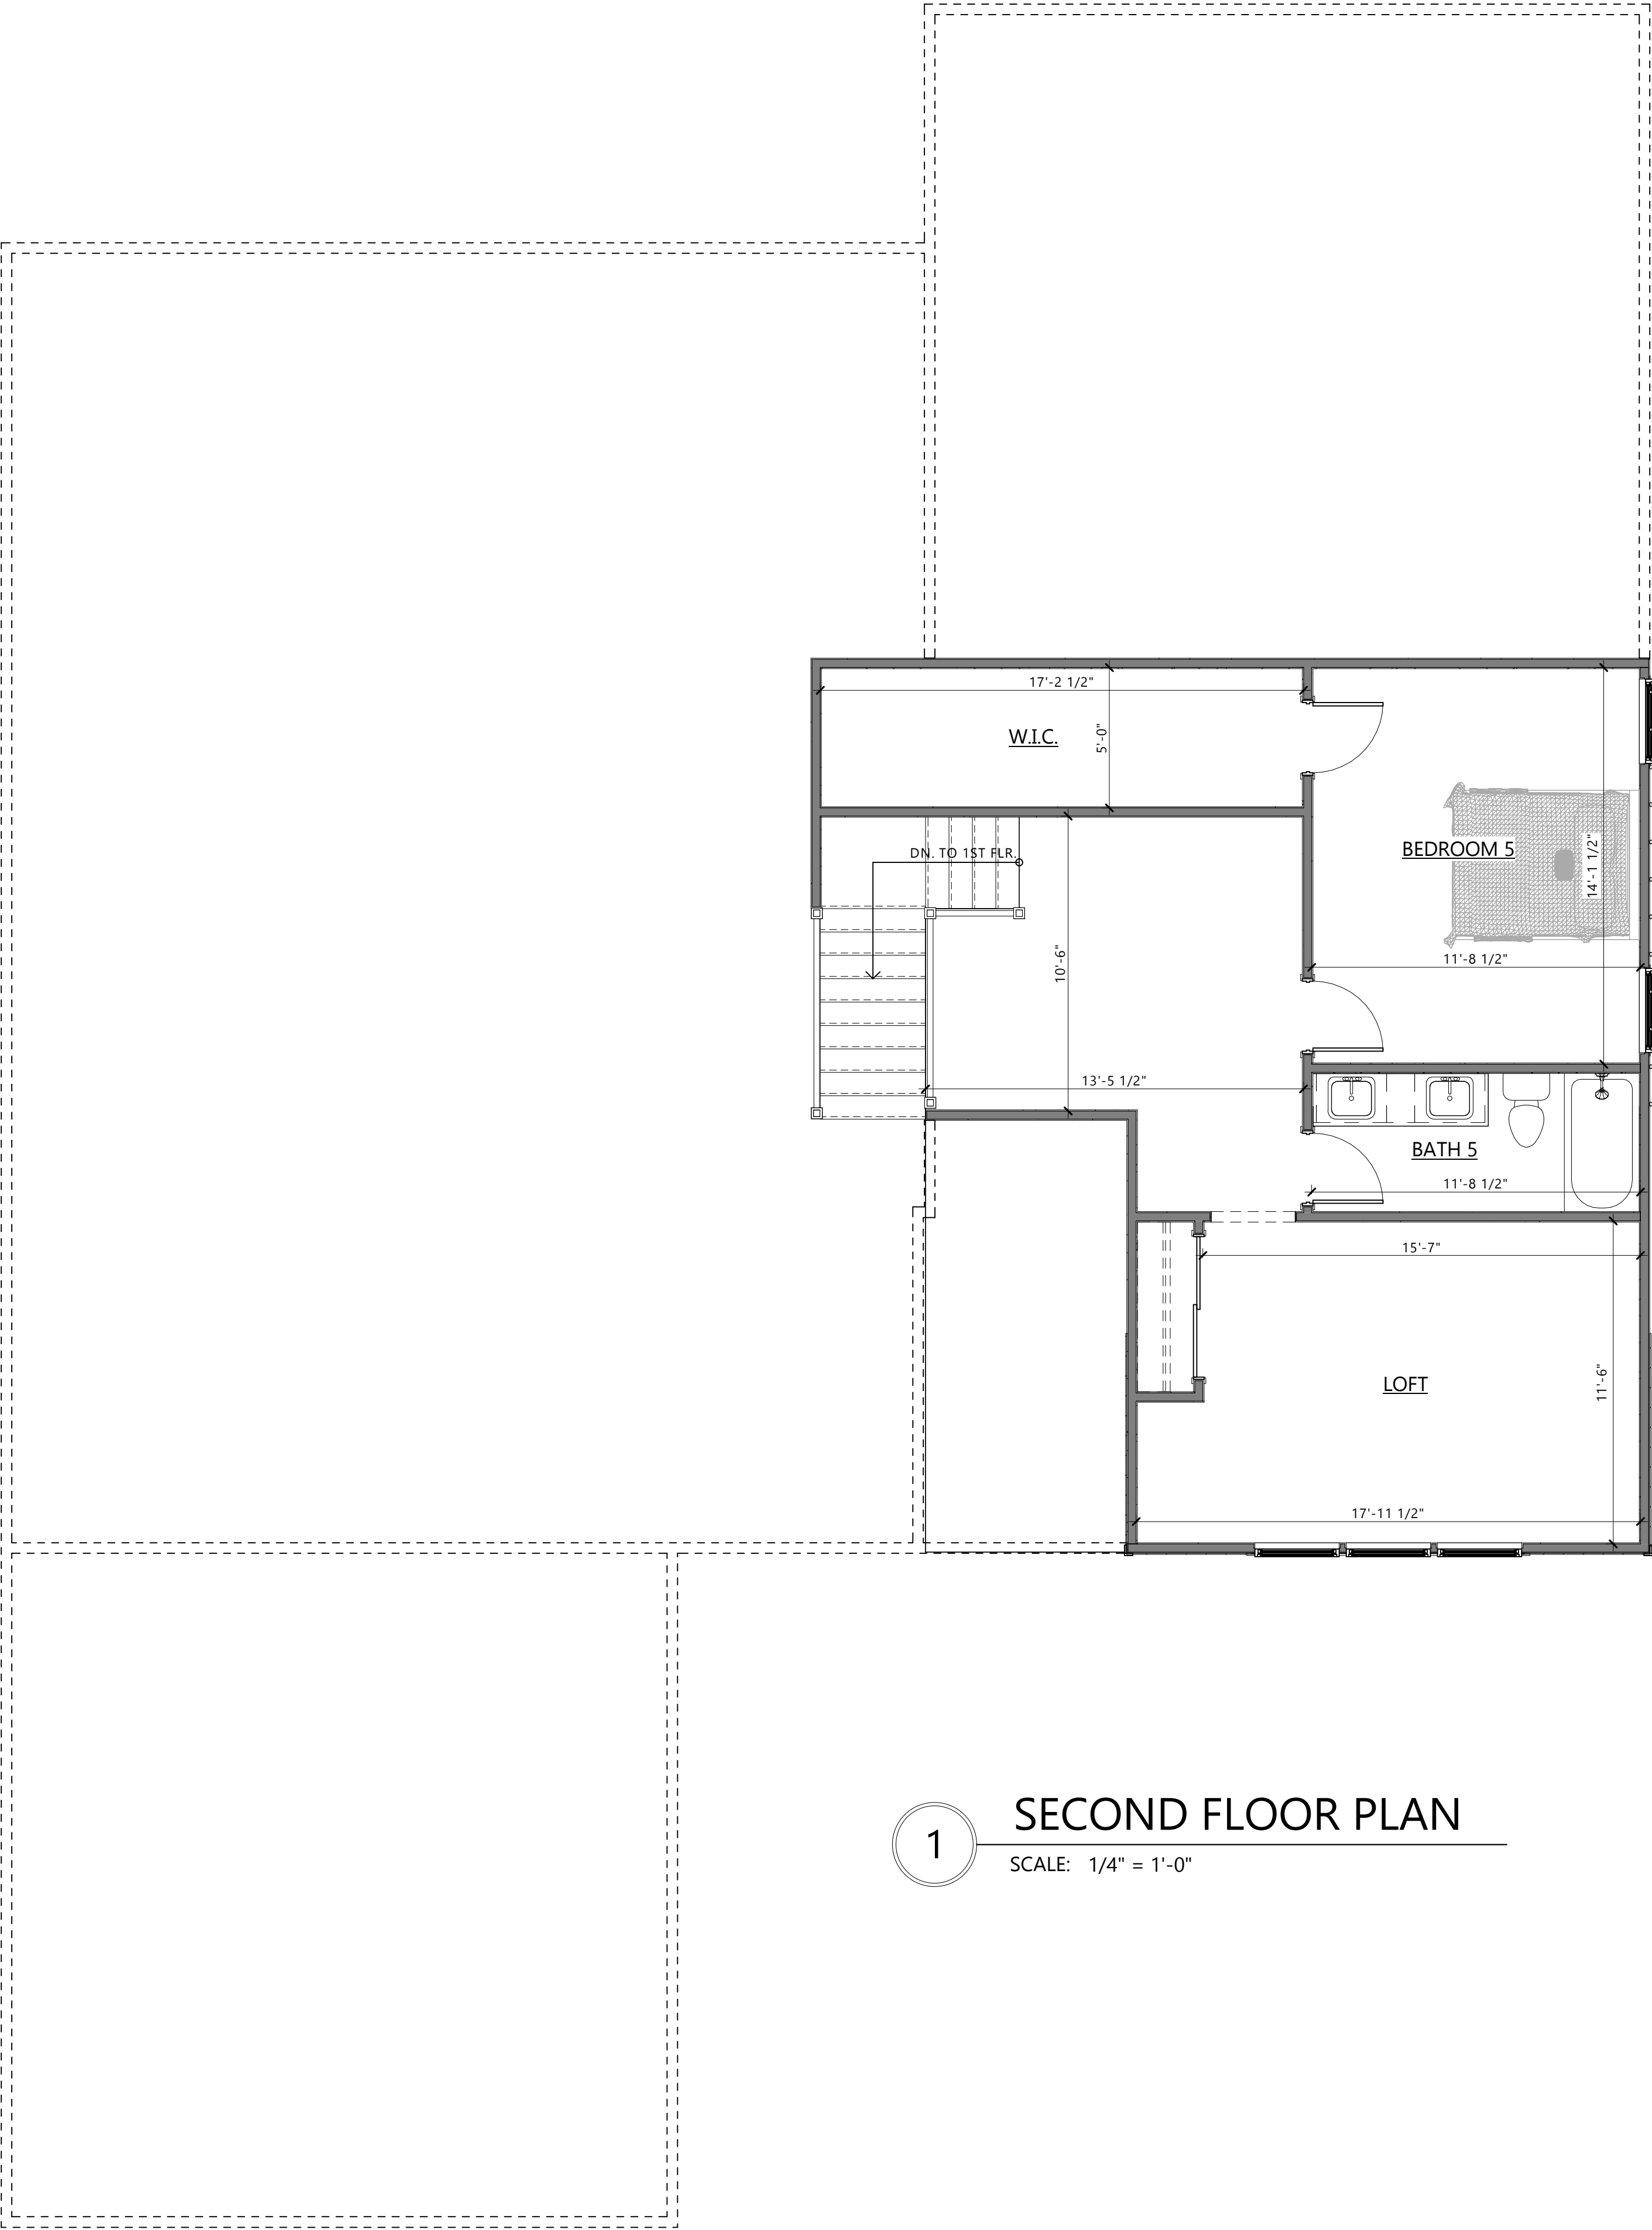

1 SECOND FLOOR PLAN  
SCALE: 1/4" = 1'-0"