


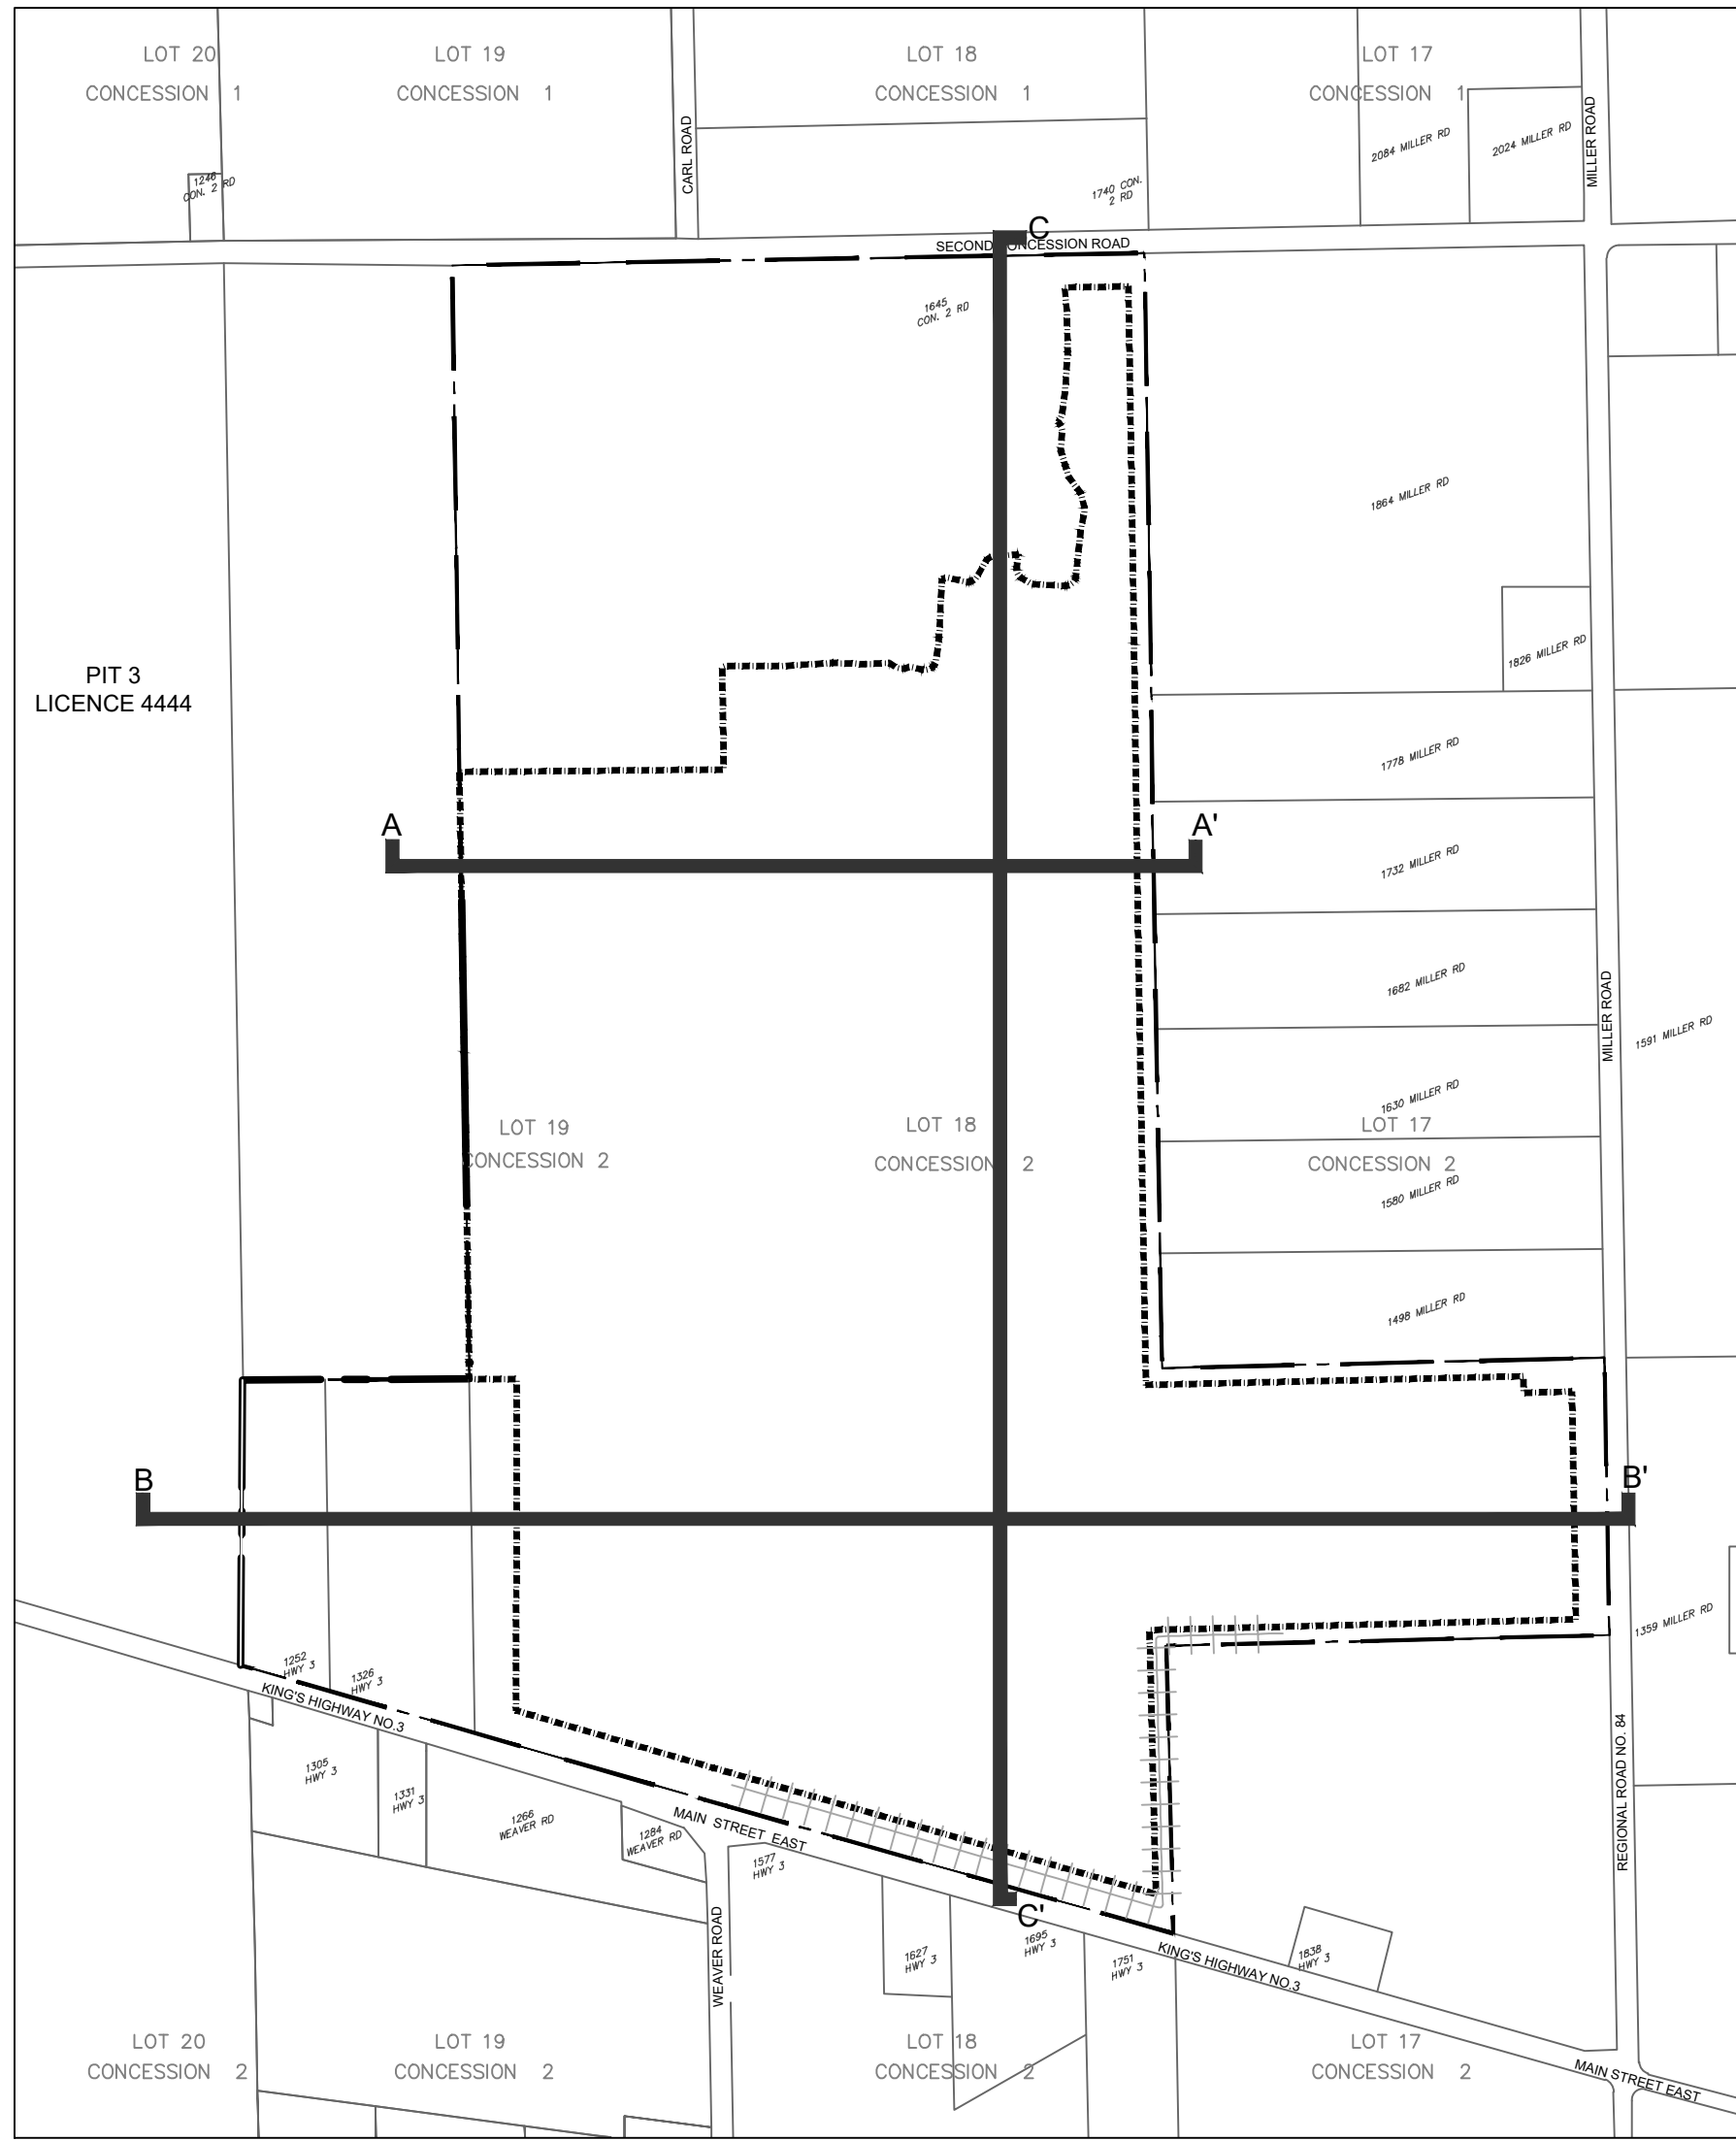

PIT 3 EXTENSION
REHABILITATION
CROSS-SECTION PLAN
SHEET 8 OF 9



APPLICANT
PORT COLBORNE
QUARRIES INC.

222 MARTINDALE ROAD, P.O. BOX 1116
ST. CATHERINES, ON, L2R 7A3


COPYRIGHT
This drawing has been prepared solely for the intended use, that any reproduction or distribution for any purpose other than authorized by IBG Group is prohibited. Written permission shall be required for any reproduction or distribution of this drawing. The IBG Group shall be held responsible for the dimensions and conditions shown on the drawing. Stop drawings shall be submitted to IBG Group for general conformance before proceeding with fabrication.

IBG Group Professional Services (Canada) Inc.
is a member of the IBG Group of companies

KEY MAP - N.T.S.

SUBJECT PROPERTY

Part of Lots 17, 18 & 19 Concession 2
and R.P. 50R-16702 Part of Road Allowance
between Lot 18 & 19 Concession 2,
in former Township of Humberstone,
the City of Port Colborne,
Region of Niagara


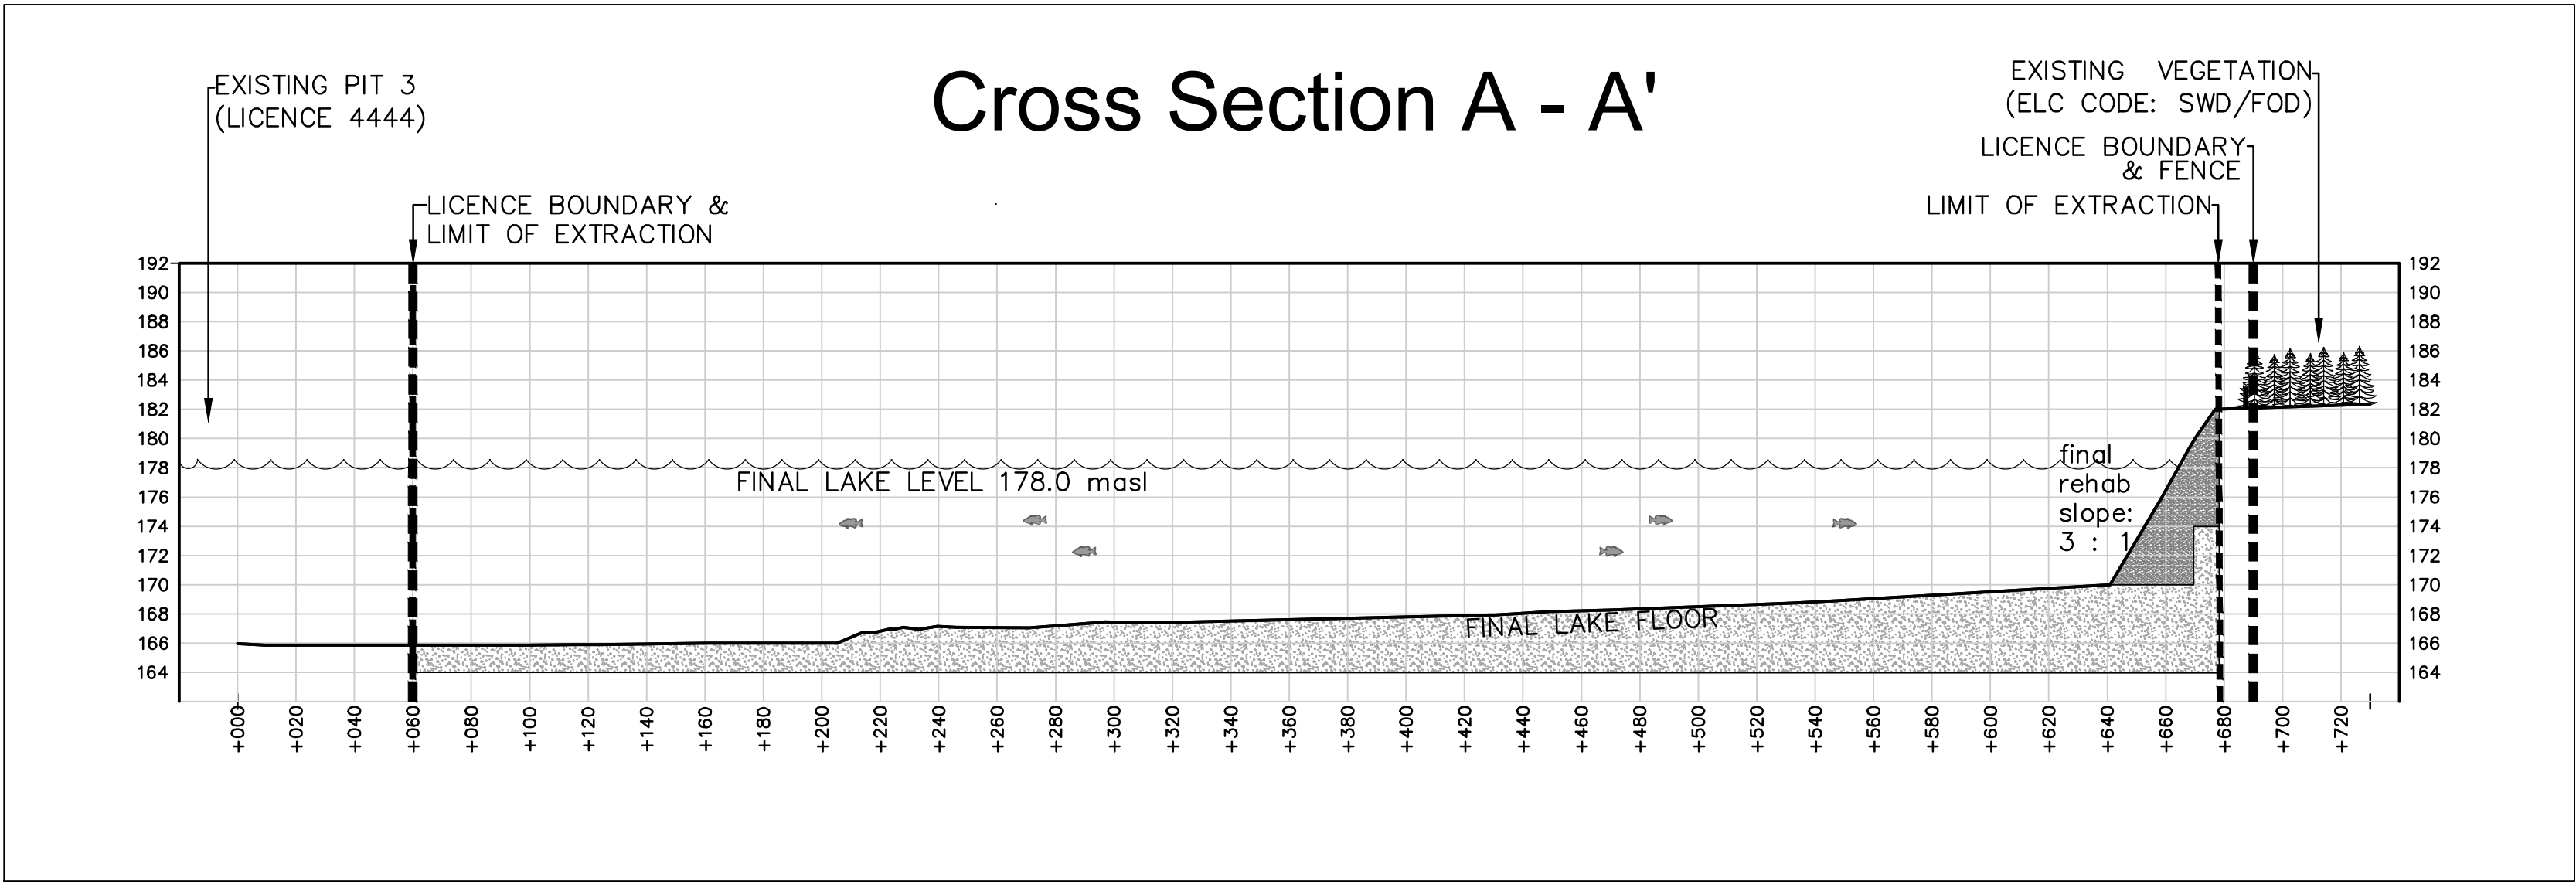


LEGEND

- LICENSED BOUNDARY
- LIMIT OF EXTRACTION
- GROUND LEVEL AFTER REHABILITATION (FINAL QUARRY FLOOR)
- ~ FINAL LAKE WATER LEVEL (178.0masl)
- PROPOSED FENCE (POST & WIRE, 1.2m HIGH)
- EXISTING SOIL / BEDROCK
- BACKFILLED SLOPES (SEE PROGRESSIVE REHABILITATION NOTE 2, SHEET 9 of 9)

VERTICAL SCALE
1 : 400

HORIZONTAL SCALE
1 : 2,000

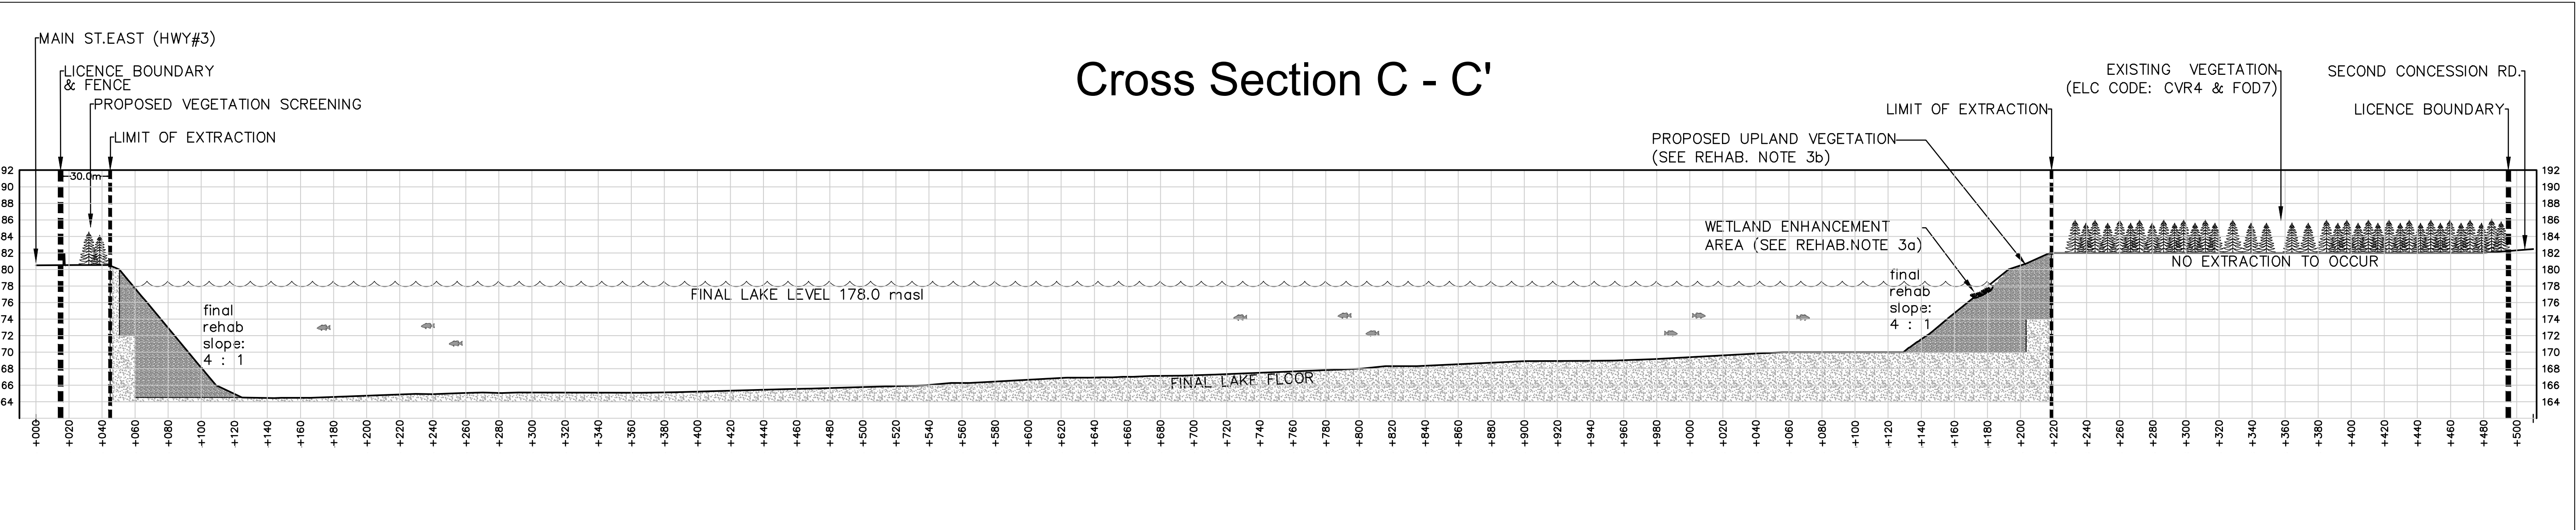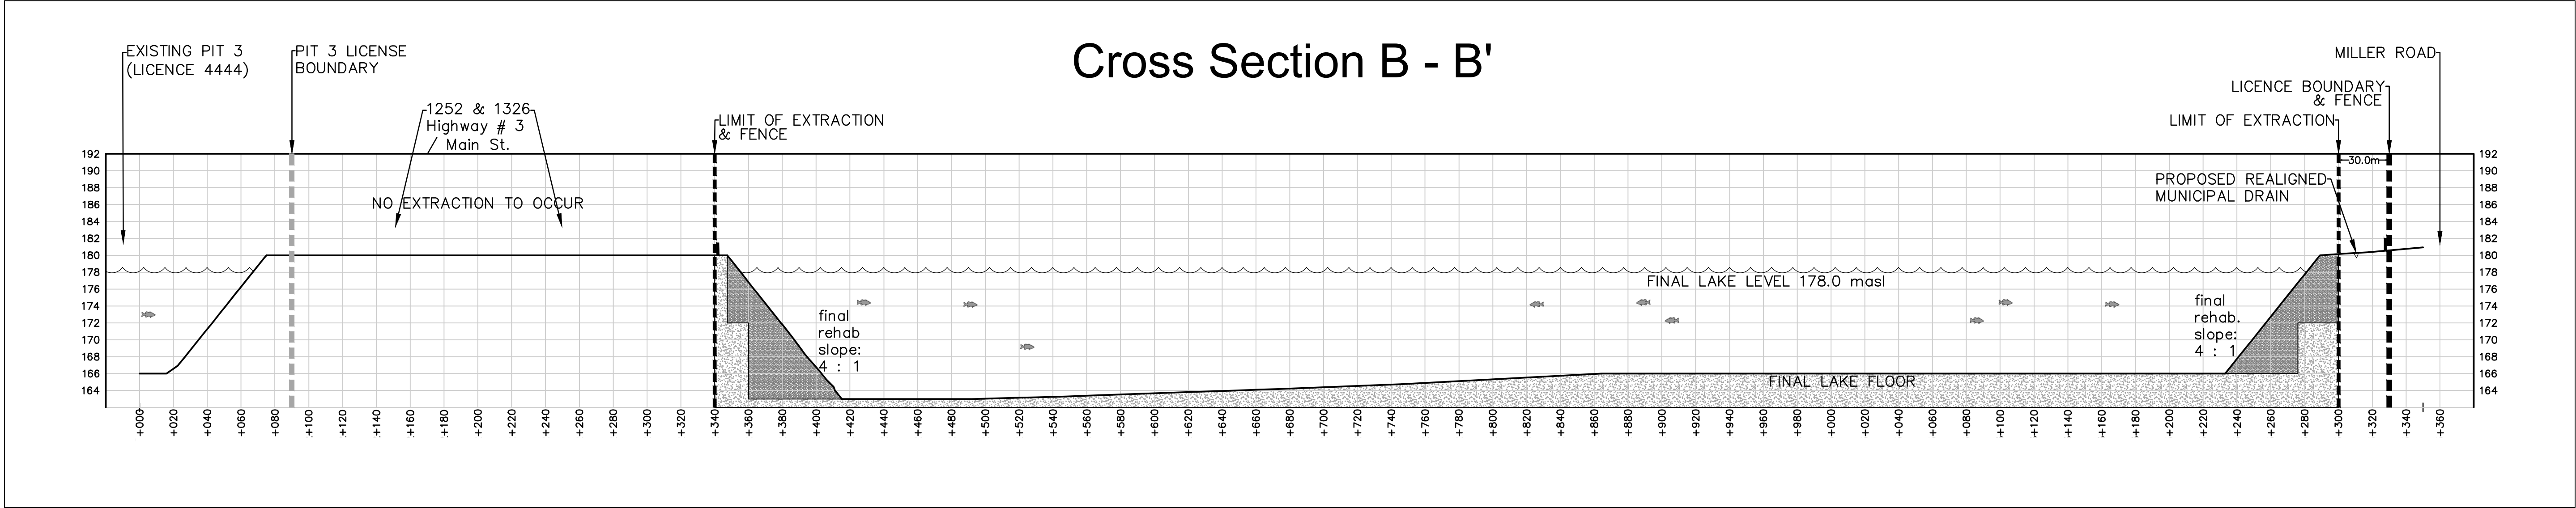

#	DATE	BY	DESCRIPTION
SITE PLAN AMENDMENTS			
1	2021.02.09	AS PER MNR PRELIMINARY REVIEW COMMENTS	

REVISIONS PRIOR TO APPROVAL

SITE DATA

AREA TO BE LICENSED	±106.29 ha
AREA TO BE EXTRACTED	± 71.12 ha
EX. DISTURBED AREA	Nil
TOTAL LAND PARCEL	± 106.29 ha

THESE SITE PLANS HAVE BEEN PREPARED UNDER THE AGGREGATE RESOURCES ACT FOR A CLASS A LICENSE, CATEGORY 2. THEY HAVE BEEN PREPARED BY THE UNDERSIGNED BY THE AUTHORITY OF MINISTERIAL APPROVAL AS SPECIFIED IN THE AREA SECTION 6 (4).

DATE: Jan 15, 2021

IBI GROUP
Suite 101 - 410 Albert Street
Waterloo ON N2L 3V3 Canada
tel 519 865 2255
ibigroup.com

PORT COLBORNE
QUARRIES INC.

PIT 3 EXTENSION

SCALE: VERTICAL: 1 : 400
HORIZONTAL: 1 : 2,000

PROJECT NO:
115774

DRAWN BY:
E.T.

CHECKED BY:
D.R.S.

PROJECT MGR:
D.R.S.

APPROVED BY:
D.R.S.

SHEET TITLE
REHABILITATION
CROSS-SECTIONS

SHEET NUMBER
8 of 9

ISSUE