




PATH: C:\Users\wmcdonal\OneDrive - TPWD\Documents\Facilities\Indian_P.010\MR13124_Centennial Day Use Sites\acad\MR13124_Centennial Picnic Sites.dwg

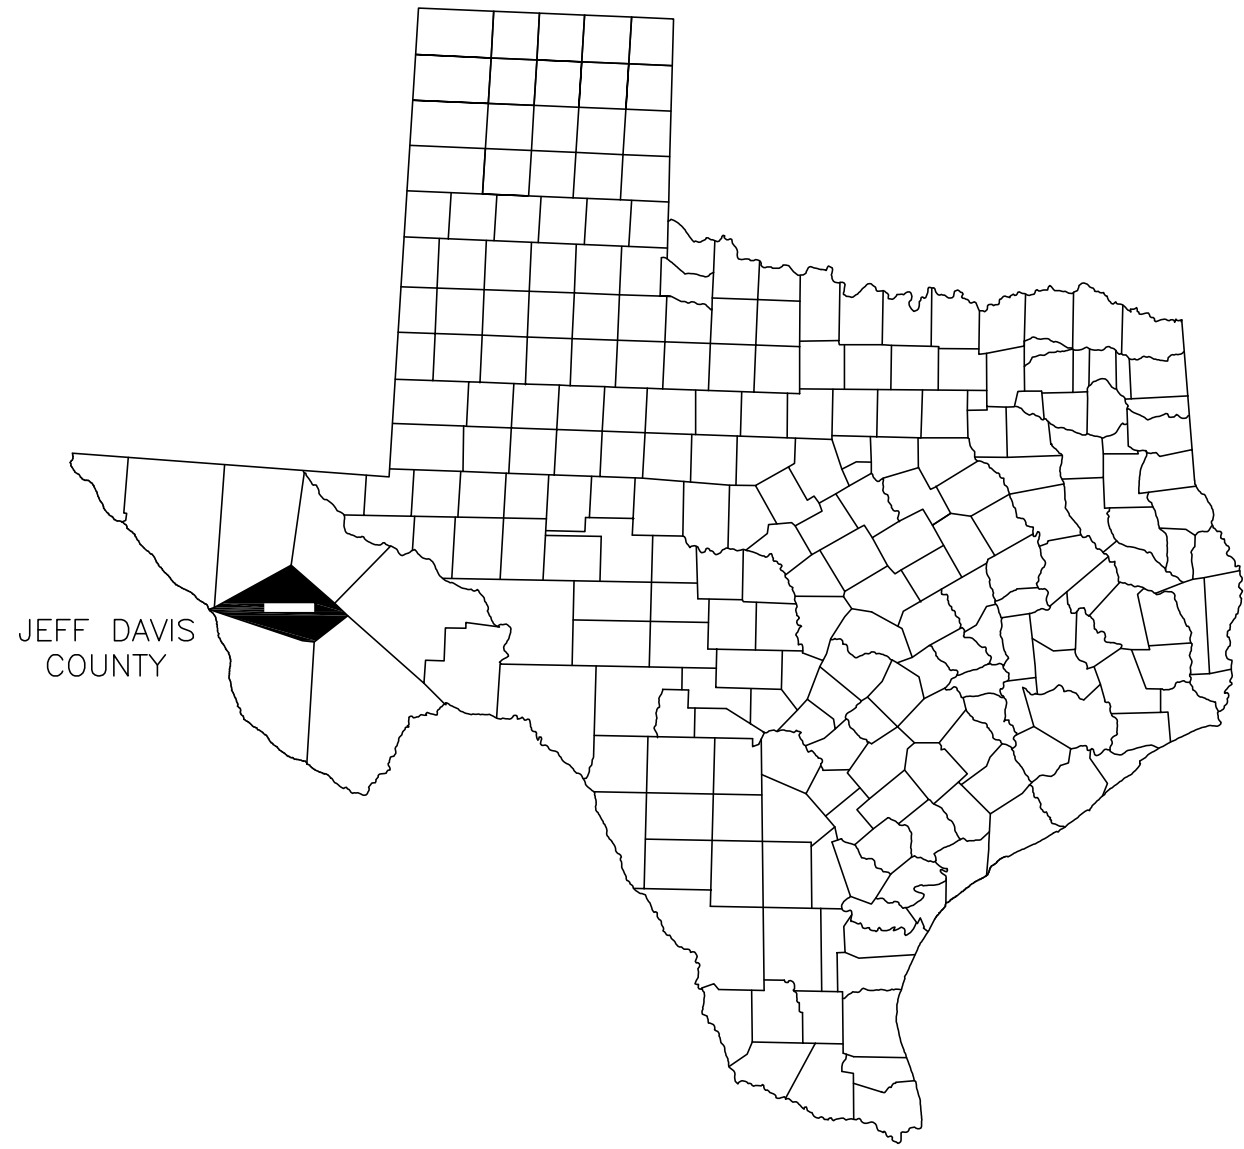

COUNTY LOCATION MAP
NOT TO SCALE

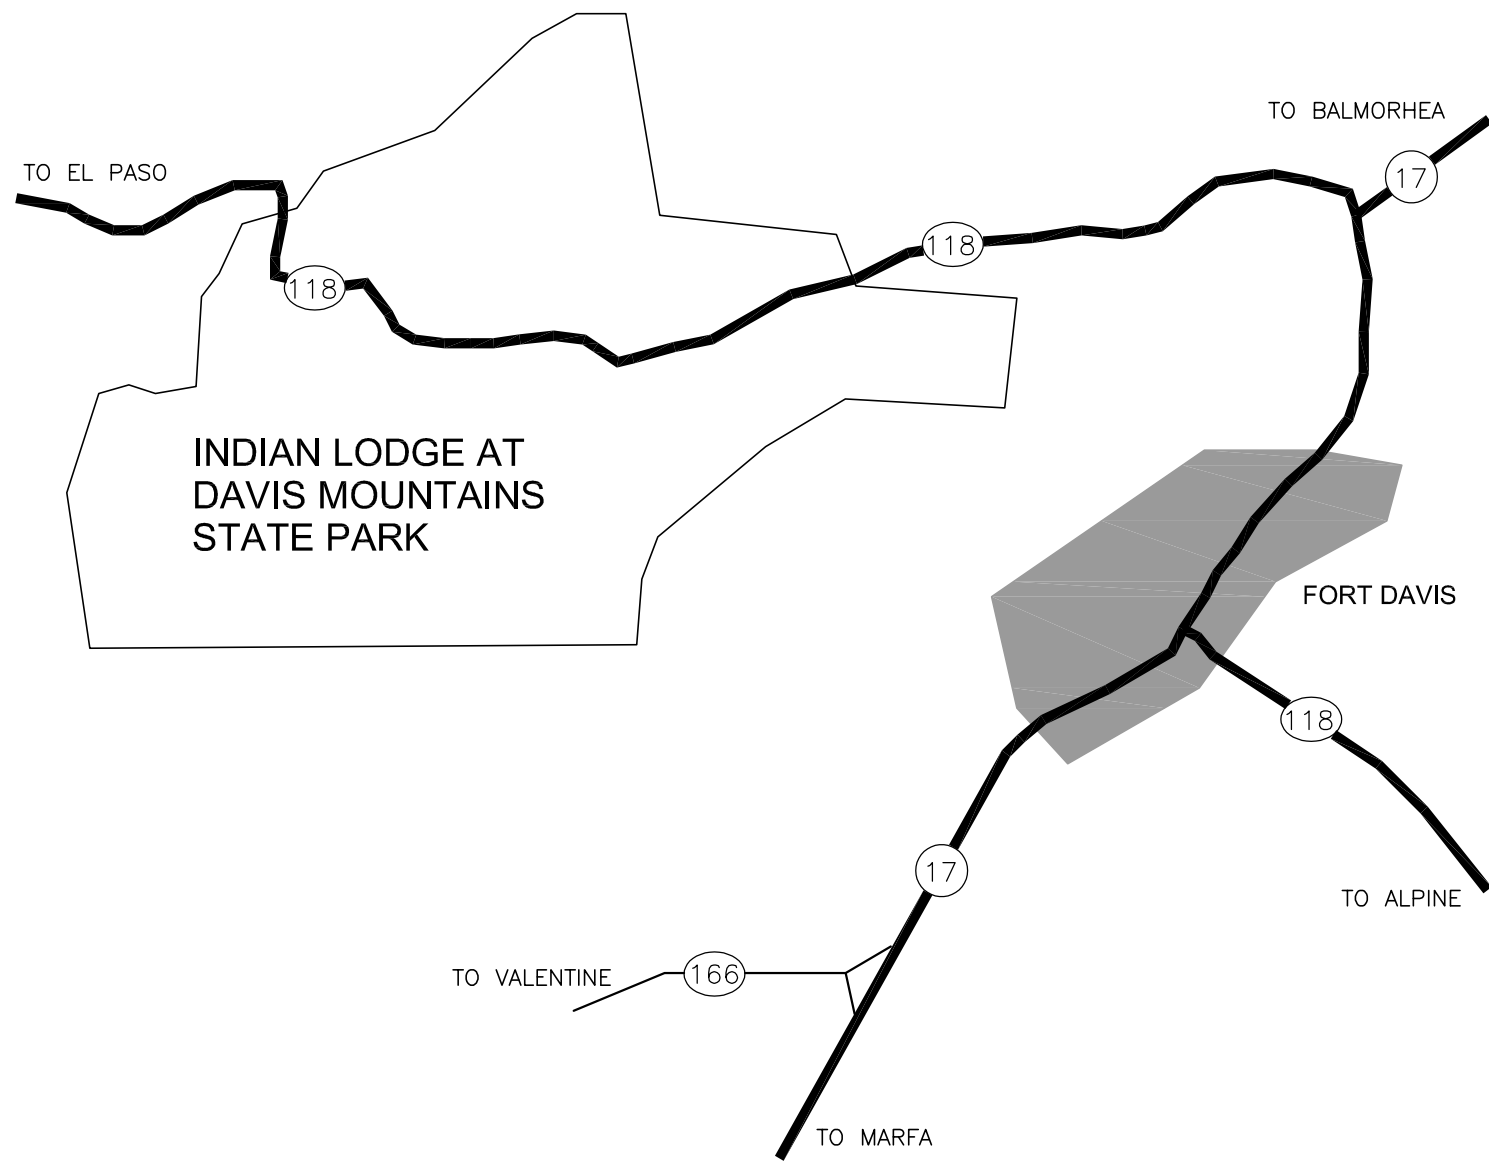

VICINITY MAP
NOT TO SCALE

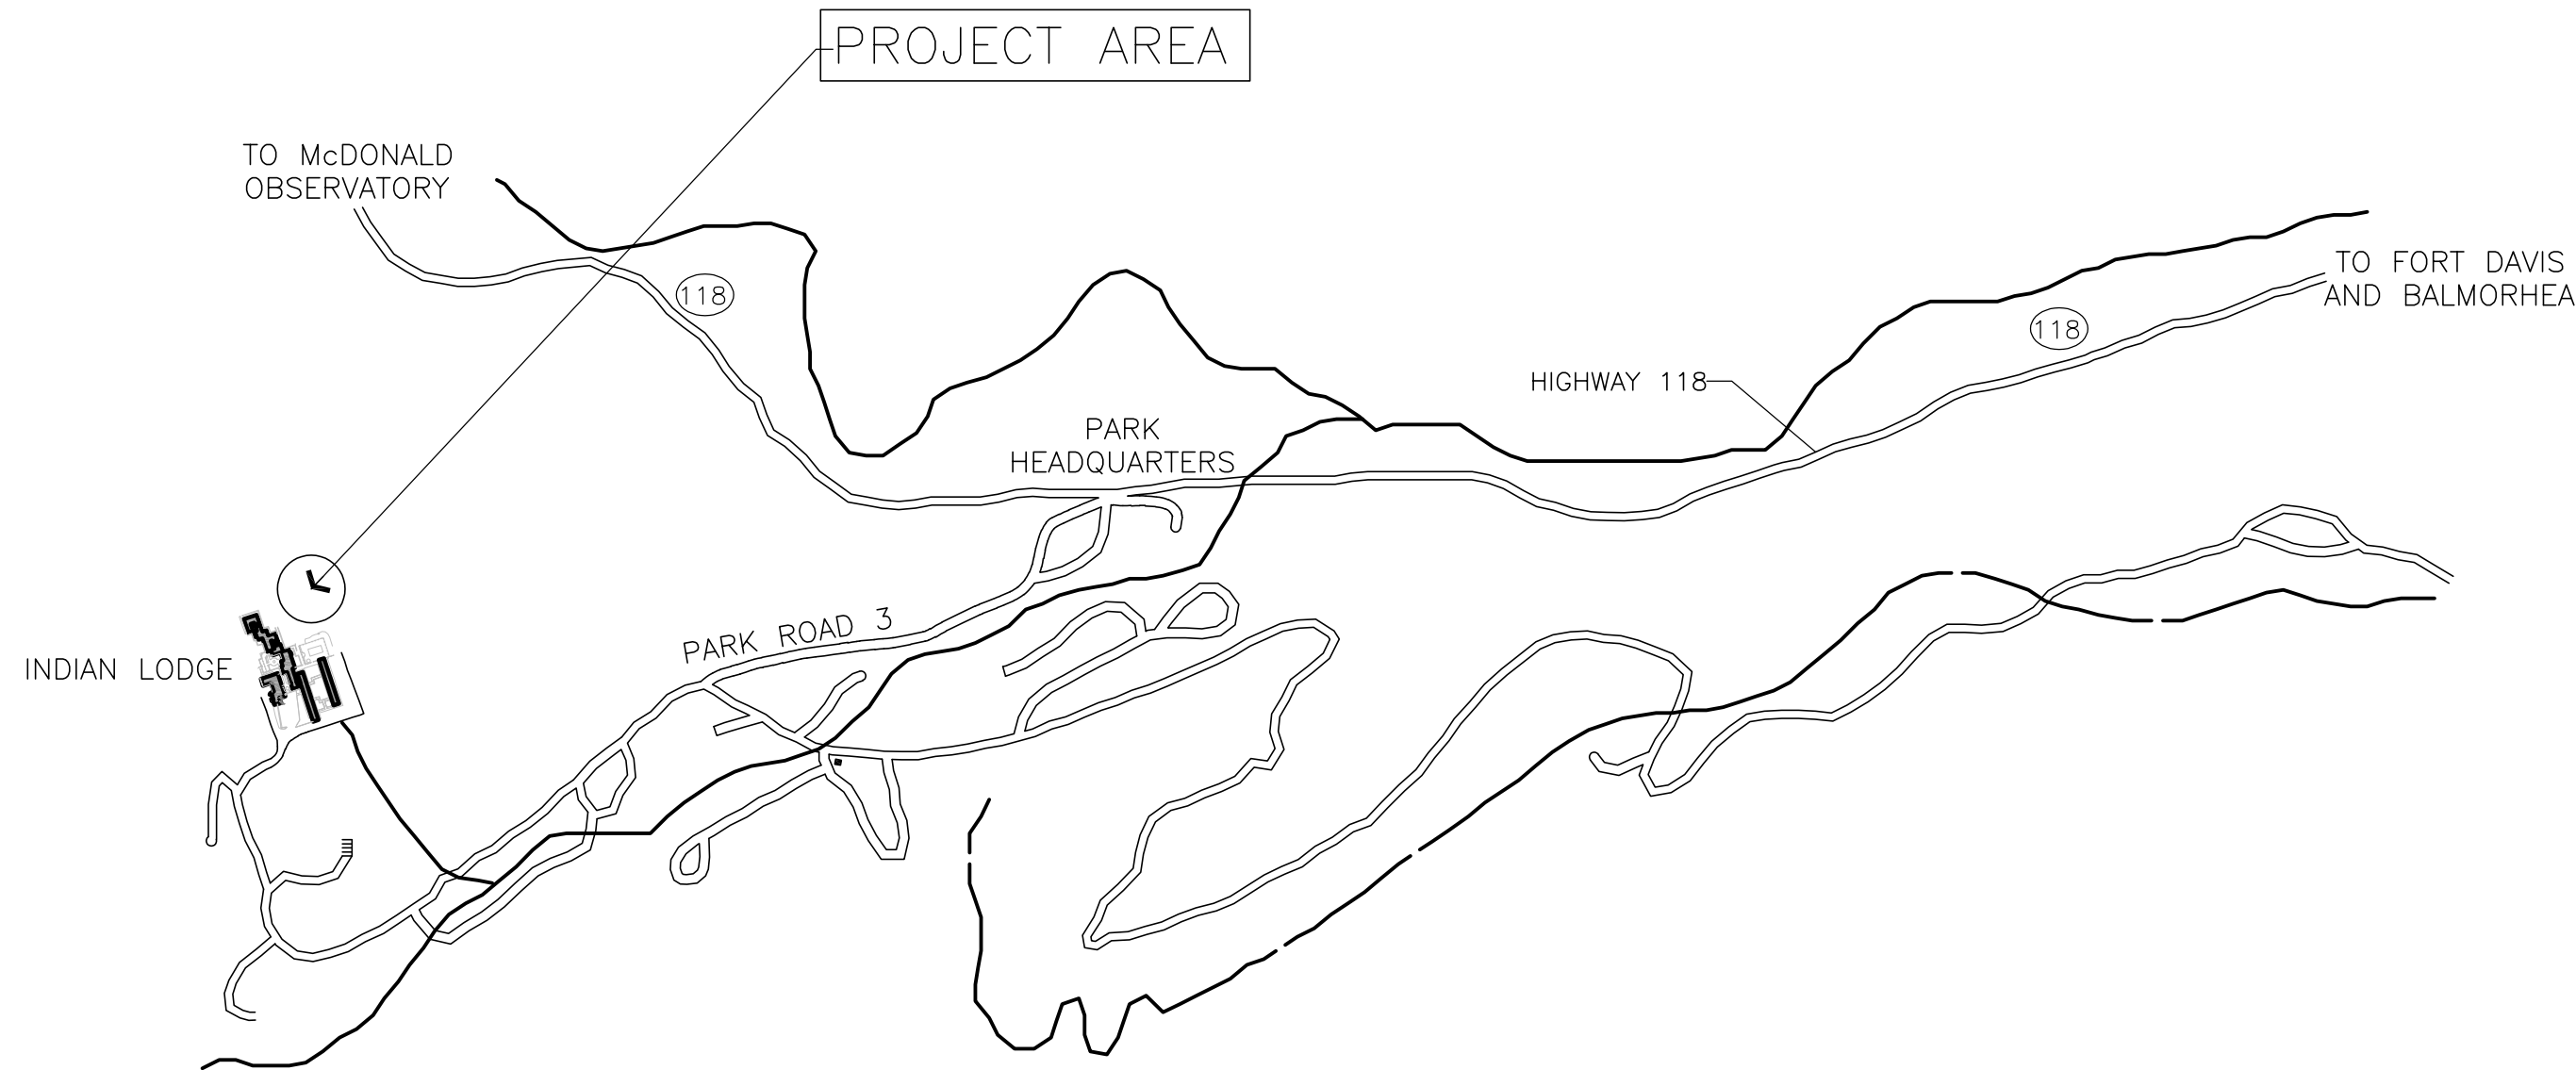

SITE LOCATION MAP
NOT TO SCALE

SITE ADDRESS:
Davis Mountains State Park
Park Road 3
Texas Highway 118 North
Fort Davis, TX 79734

DESIGN TEAM

LANDSCAPE ARCHITECT
William M. McDonald Jr., ASLA
Texas Parks & Wildlife Dept.
Phone: 512.389.4916
Email:
william.mcdonald@tpwd.texas.gov

PROJECT

DAVIS MOUNTAINS STATE PARK
INDIAN LODGE

CENTENNIAL DAY USE PICNIC SITES

PROJECT NO: MR13124

DATE: APRIL 2026

INDEX OF DRAWINGS

SHEET NO. DESCRIPTION

- COVER SHEET
- L1 SITE PLAN
- L2 SITE DETAILS
- L3 SITE DETAILS

BUILDING CODE SUMMARY

- A. INTERNATIONAL CODE COUNCIL ADOPTIONS***
- | | |
|-----------------------|---|
| 1. BUILDING CODE | INTERNATIONAL BUILDING CODE 2024 |
| 2. STRUCTURAL CODE | INTERNATIONAL BUILDING CODE 2024 |
| 3. PLUMBING CODE | INTERNATIONAL PLUMBING CODE 2024 |
| 4. MECHANICAL CODE | INTERNATIONAL MECHANICAL CODE 2024 |
| 5. GAS CODE | INTERNATIONAL FUEL GAS CODE 2024 |
| 6. RESIDENTIAL CODE | INTERNATIONAL RESIDENTIAL CODE 2024 |
| 7. EXISTING BUILDINGS | INTERNATIONAL EXISTING BUILDINGS CODE 2024 |
- * International Fire Code omitted in lieu of TPWD's implementation of National Fire Protection Association codes.
- B. NATIONAL FIRE PROTECTION ASSOCIATION**
- | | |
|---------------------|---|
| 1. ELECTRICAL CODE | NATIONAL ELECTRIC CODE, NFPA-70 2023 |
| 2. FIRE CODE | NFPA - 1 2021 |
| 3. LIFE SAFETY CODE | NFPA - 101 2021 |
- C. ENERGY**
- | | |
|------------|--|
| 1. ENERGY* | INTERNATIONAL ENERGY CONSERVATION CODE 2024 |
|------------|--|
- *Energy Standard for State-funded Buildings, ASHRAE/IESNA Standard 90.1 (2013) omitted in lieu of INTERNATIONAL ENERGY CONSERVATION CODE **2021**
- D. WATER**
- | | |
|--------------------------|--|
| 1. PUBLIC DRINKING WATER | TEXAS ADMIN CODE - TITLE 30, PART 1, CHAPTER 290 |
| 2. LANDSCAPE IRRIGATION | TEXAS ADMIN CODE - TITLE 30, PART 1, CHAPTER 344 |
| 3. ON-SITE SEWAGE | TEXAS ADMIN CODE - TITLE 30, PART 1, CHAPTER 285 |
| 4. DOMESTIC WASTEWATER | TEXAS ADMIN CODE - TITLE 30, PART 1, CHAPTER 217 |
- E. ACCESSIBILITY CODES**
- | |
|---|
| 1. U.S. DEPT. OF JUSTICE, 2010 ADA STANDARDS FOR ACCESSIBLE DESIGN |
| 2. ARCHITECTURAL BARRIERS ACT ACCESSIBILITY GUIDELINES; OUTDOOR DEVELOPED AREAS 2015 |
| 3. 2012 TEXAS ACCESSIBILITY STANDARDS, ELIMINATION OF ARCHITECTURAL BARRIERS, TEXAS GOVERNMENT CODE, CHAPTER 469 |
- F. PLAYGROUND SAFETY CODE**
- | |
|---|
| 1. ASTM F1487-17, STANDARD CONSUMER SAFETY PERFORMANCE SPECIFICATIONS FOR PLAYGROUND EQUIPMENT FOR PUBLIC USE |
| 2. ASTM F2223-15, STANDARD GUIDE FOR ASTM STANDARDS ON PLAYGROUND SURFACING |

SCOPE OF WORK

CONSTRUCT DAY USE PICNIC SITES, SHADE SHELTERS, TRAILS, STONE RETAINING WALLS, AND ACCESSIBLE PARKING PAVEMENT AT THE INDIAN LODGE FACILITY OF DAVIS MOUNTAINS STATE PARK.



TEXAS PARKS AND WILDLIFE
INFRASTRUCTURE DIVISION


4200 SMITH SCHOOL ROAD · AUSTIN, TEXAS 78744-3292



wmcdonal 04/13/2026 5:04:22 PM



PATH: C:\Users\wmcadon\OneDrive - TPWD\Documents\Facilities\Indian_P_010\WR13124_Centennial Day Area Use Sites\accd\WR13124_Centennial Picnic.dwg

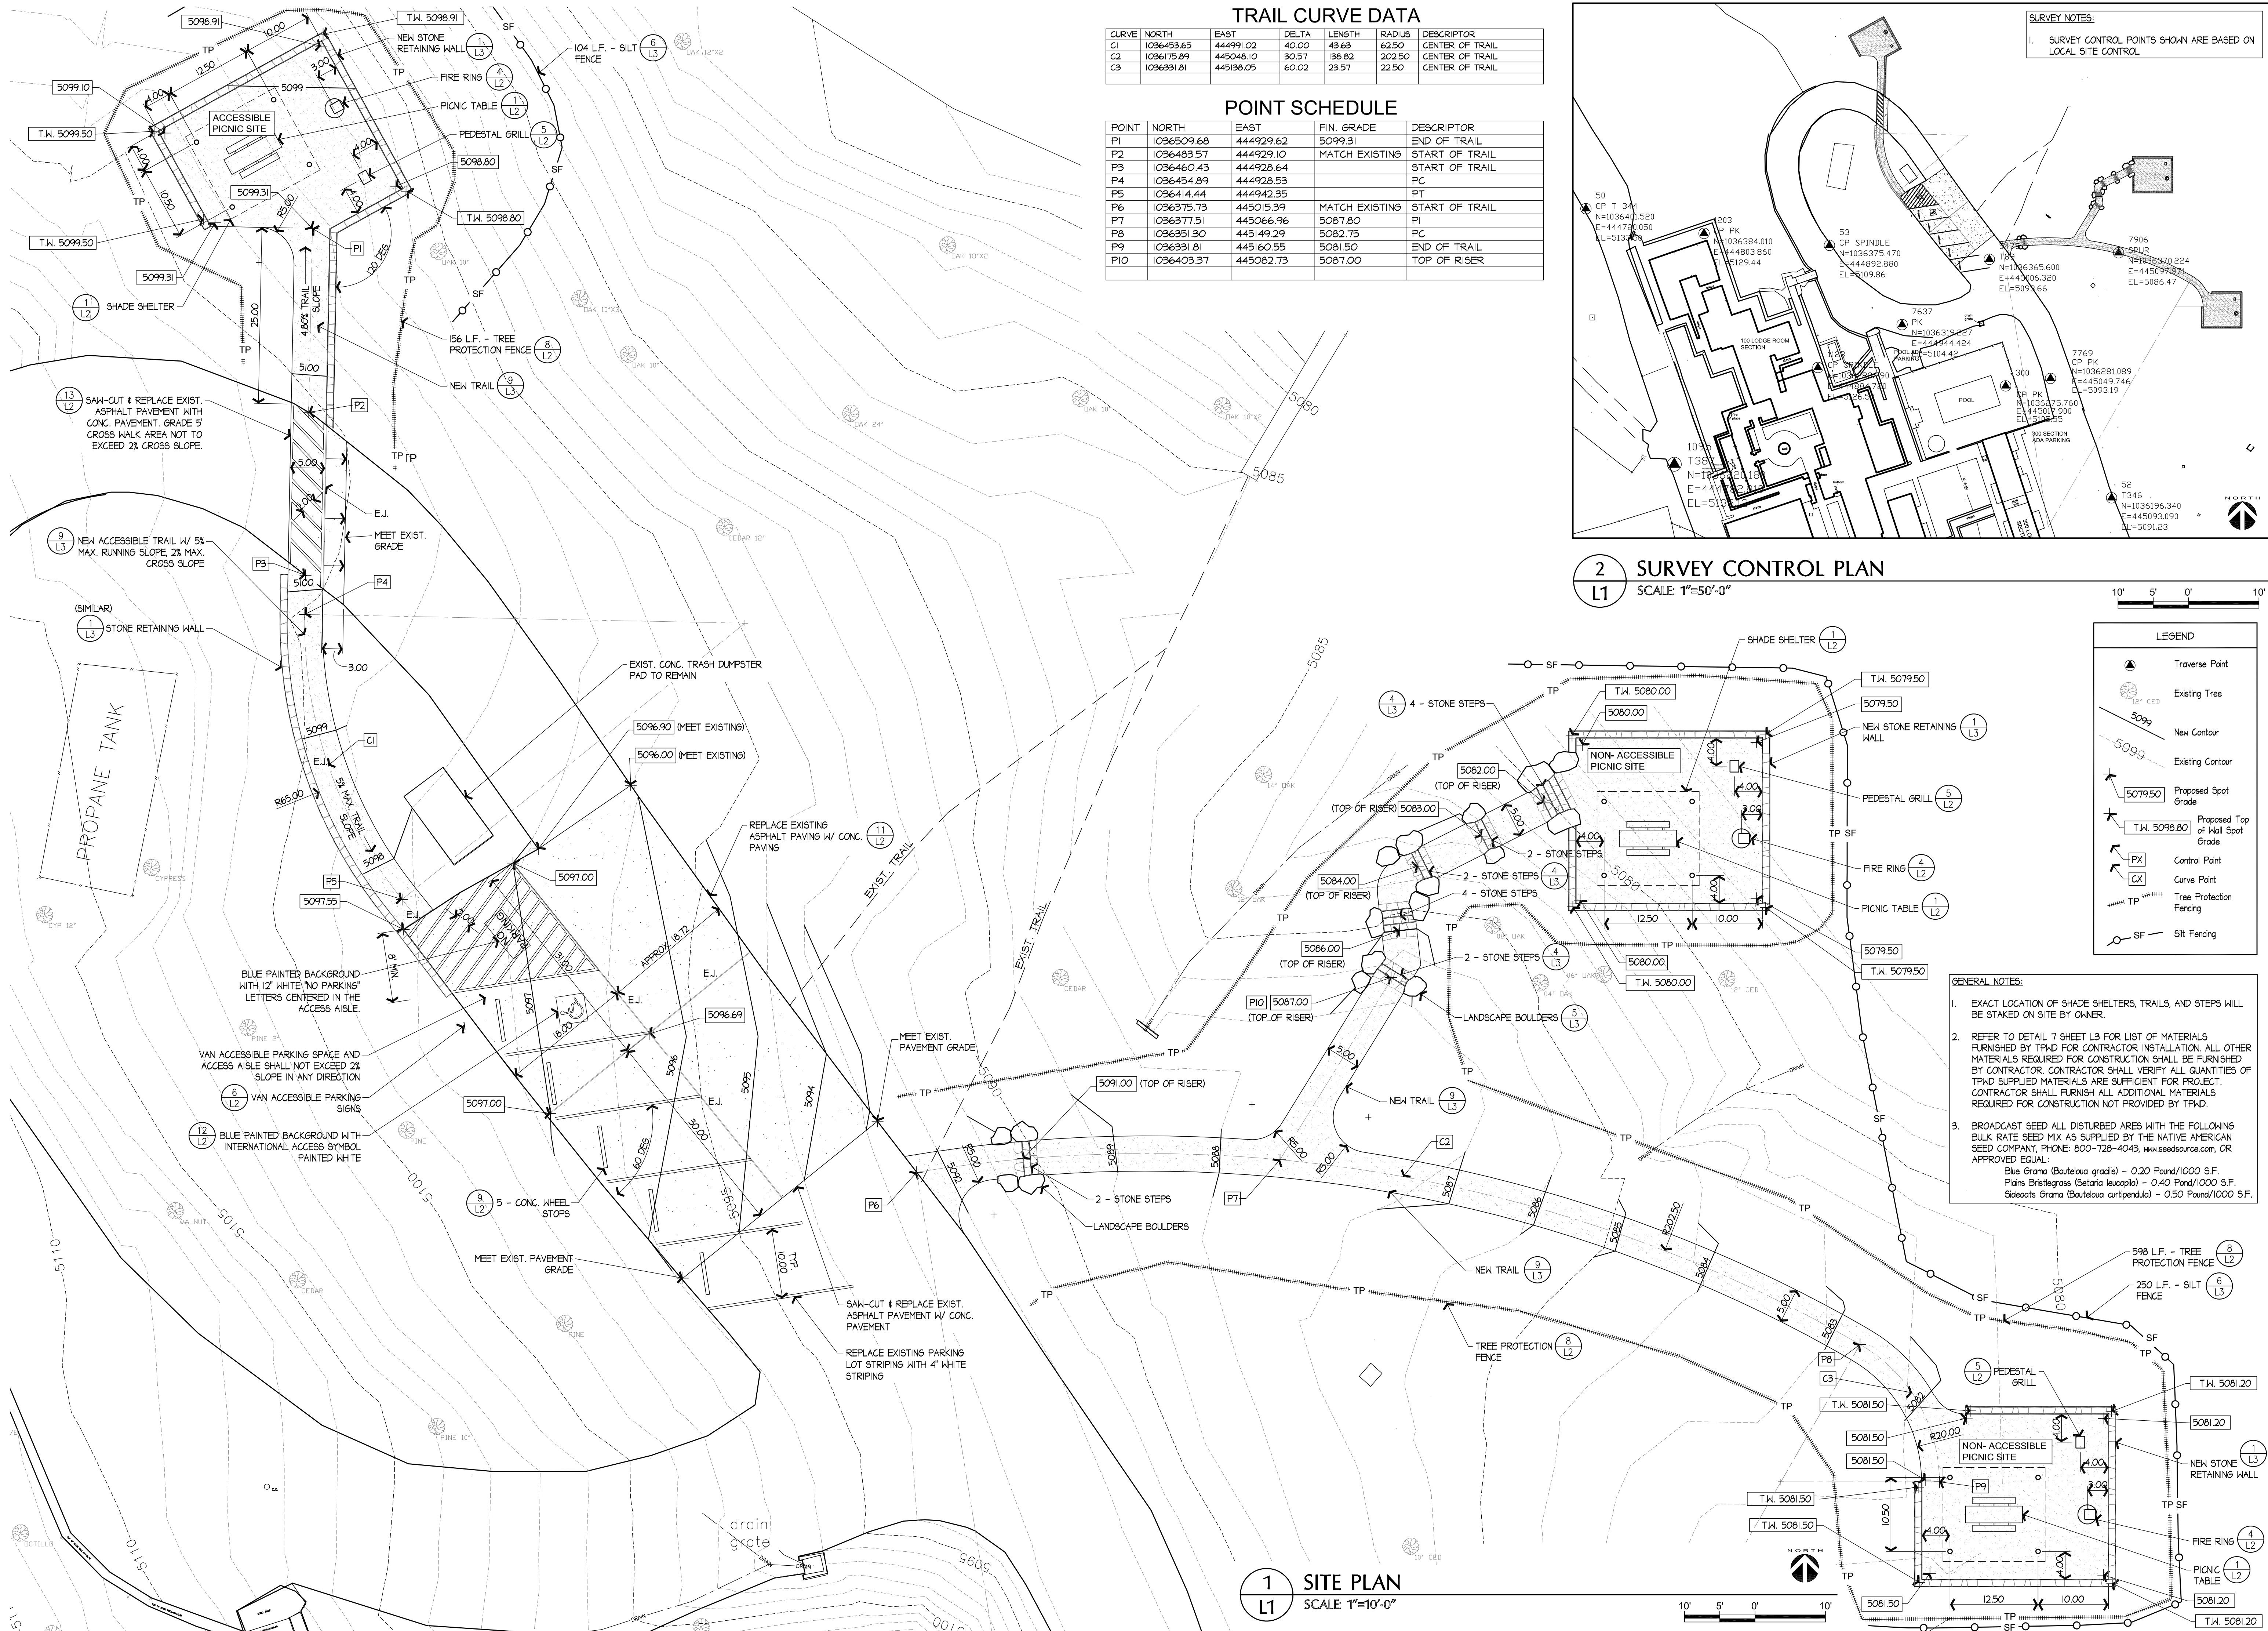

TEXAS
PARKS & WILDLIFE


REGISTERED LANDSCAPE ARCHITECT
WILLIAM W. WOODWARD
STATE OF TEXAS
Exp. 12/31/25
11/15/25

INDIAN LODGE
CENTENNIAL DAY USE PICNIC SITES
PROJECT NUMBER: MR13124


DATE: 04-08-2026
DESIGNED BY: BMC
DRAWN BY:
REVIEWED BY:
REVISED:
REVISED:

SHEET TITLE
SITE PLAN


SHEET NUMBER
L1
OF

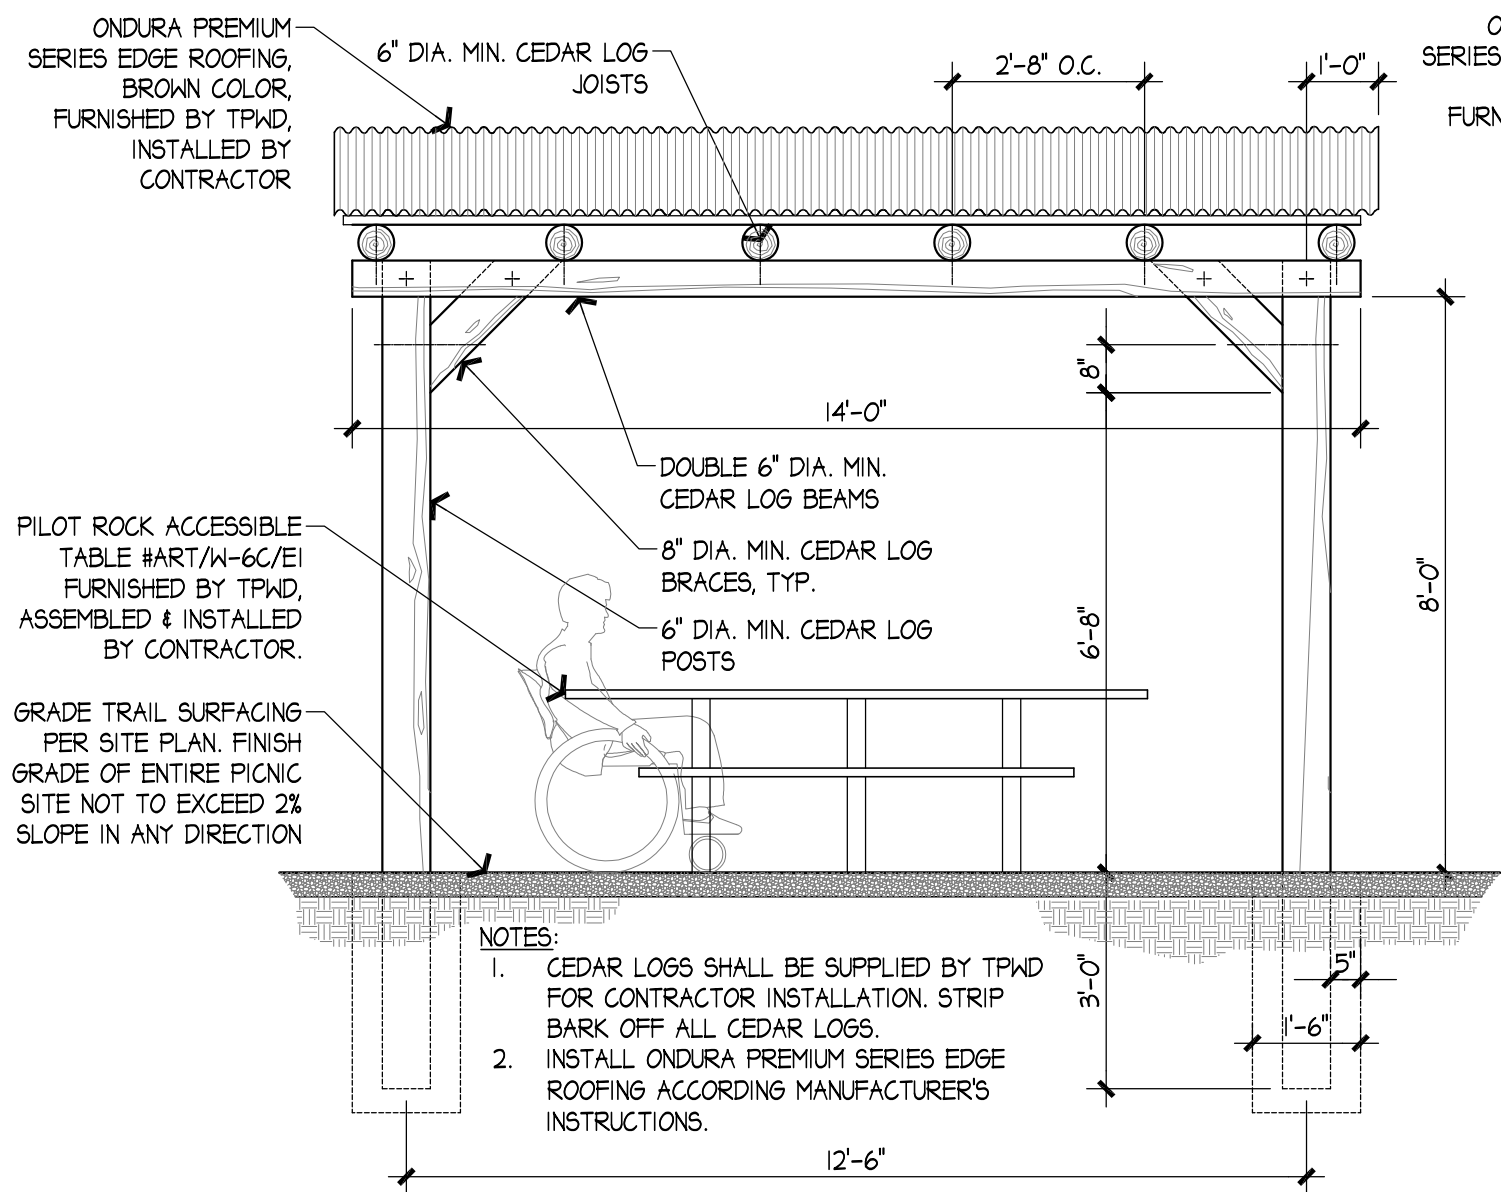


1 REAR ELEVATION - CEDAR SHADE SHELTER
L2 SCALE: 3/8"=1'-0"

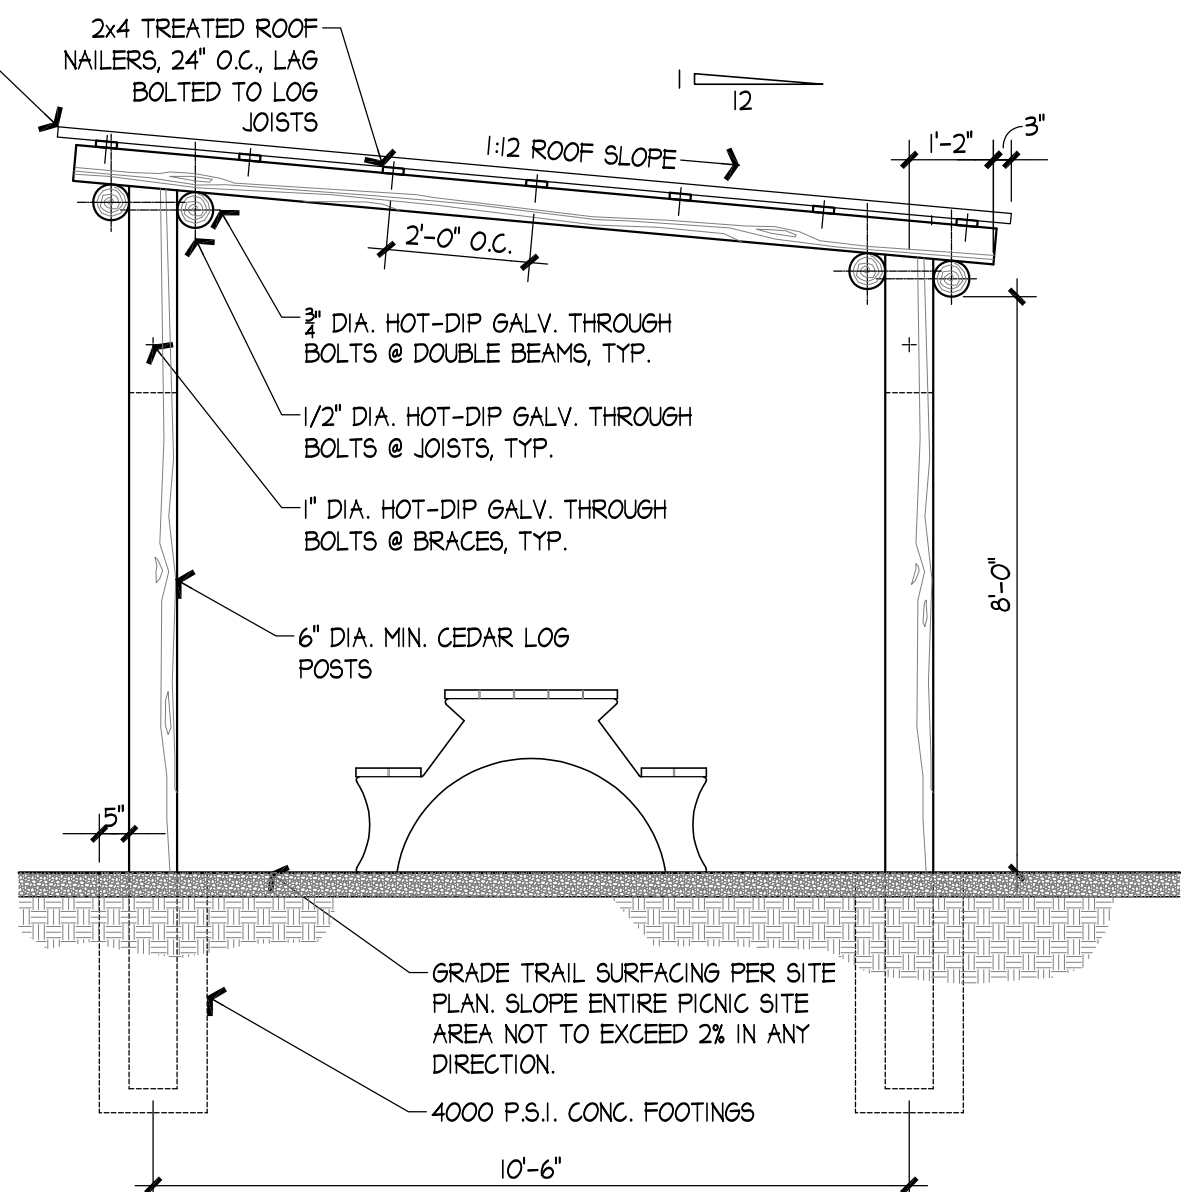


2 END ELEVATION - CEDAR SHADE SHELTER
L2 SCALE: 3/8"=1'-0"

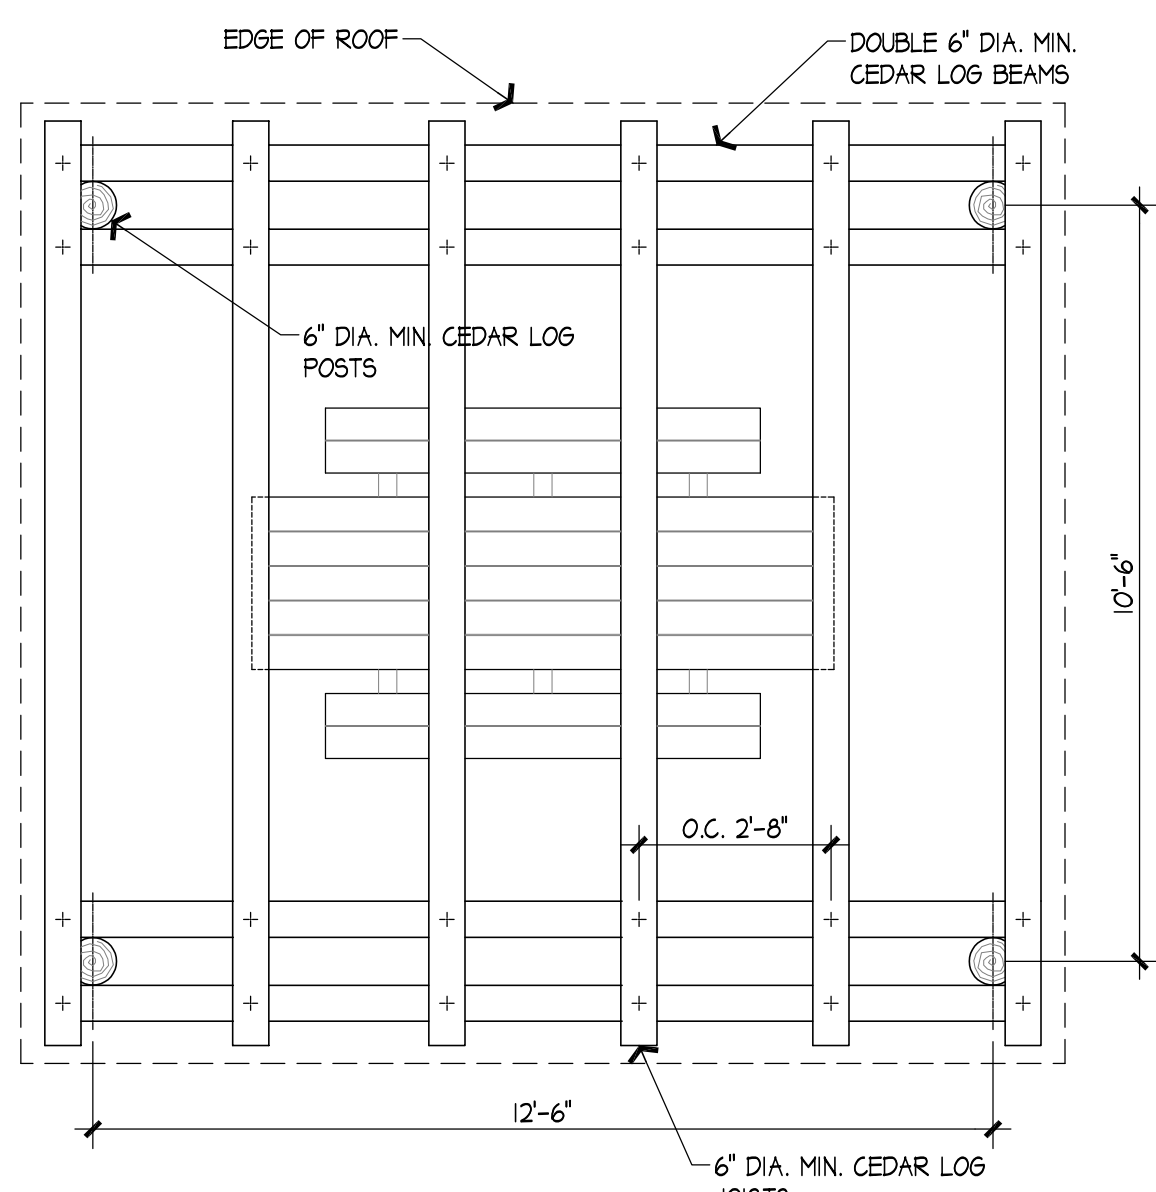


3 PLAN - CEDAR SHADE SHELTER
L2 SCALE: 3/8"=1'-0"

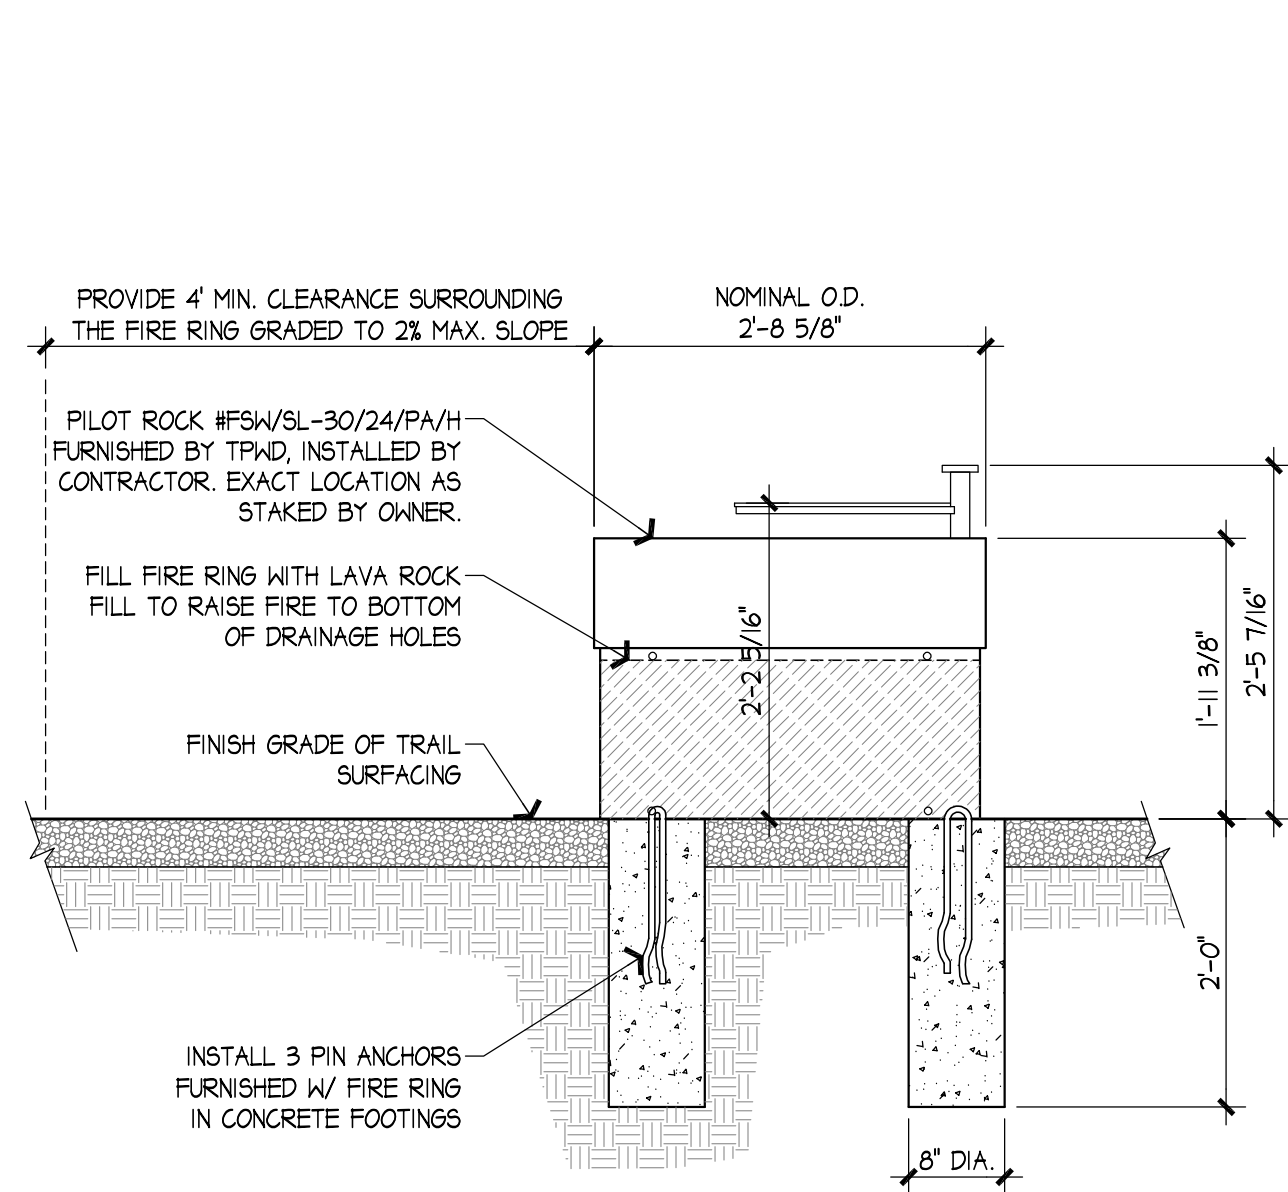


4 ACCESSIBLE CAMPFIRE RING
L2 SCALE: 3/4"=1'-0"

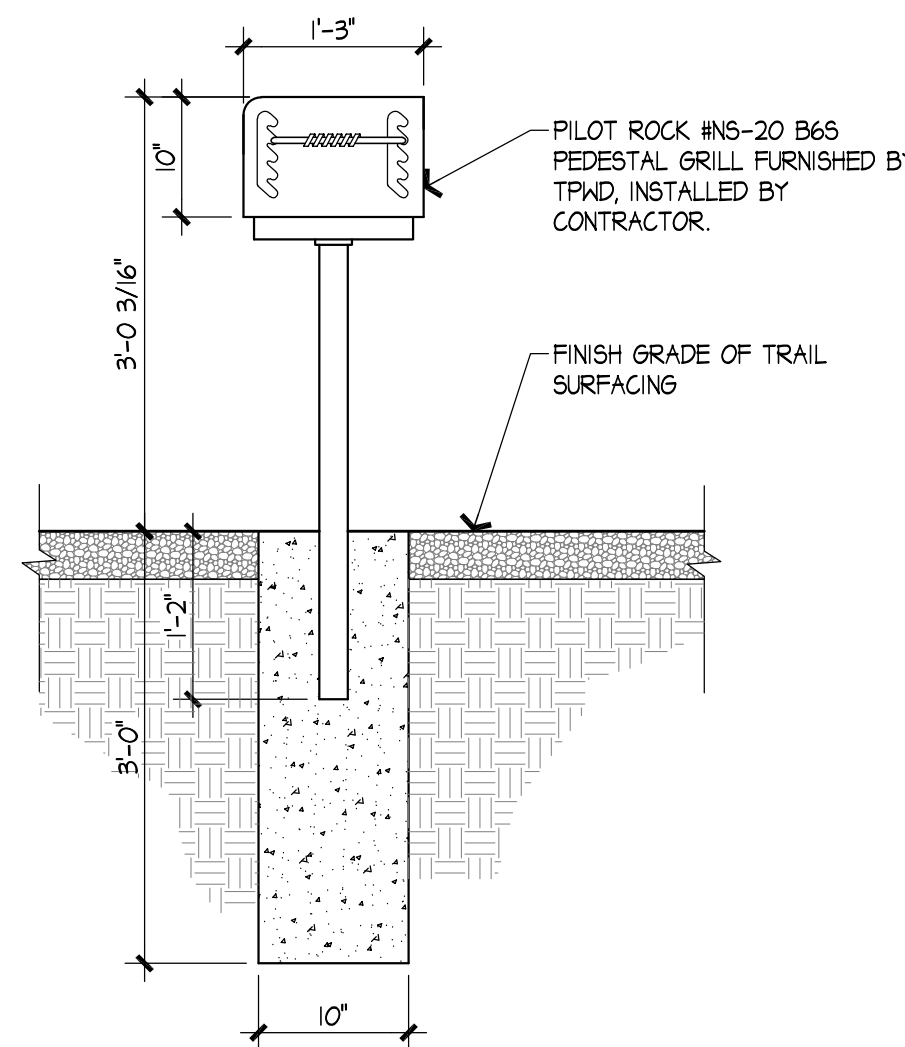


5 PEDESTAL GRILL
L2 SCALE: 3/4"=1'-0"

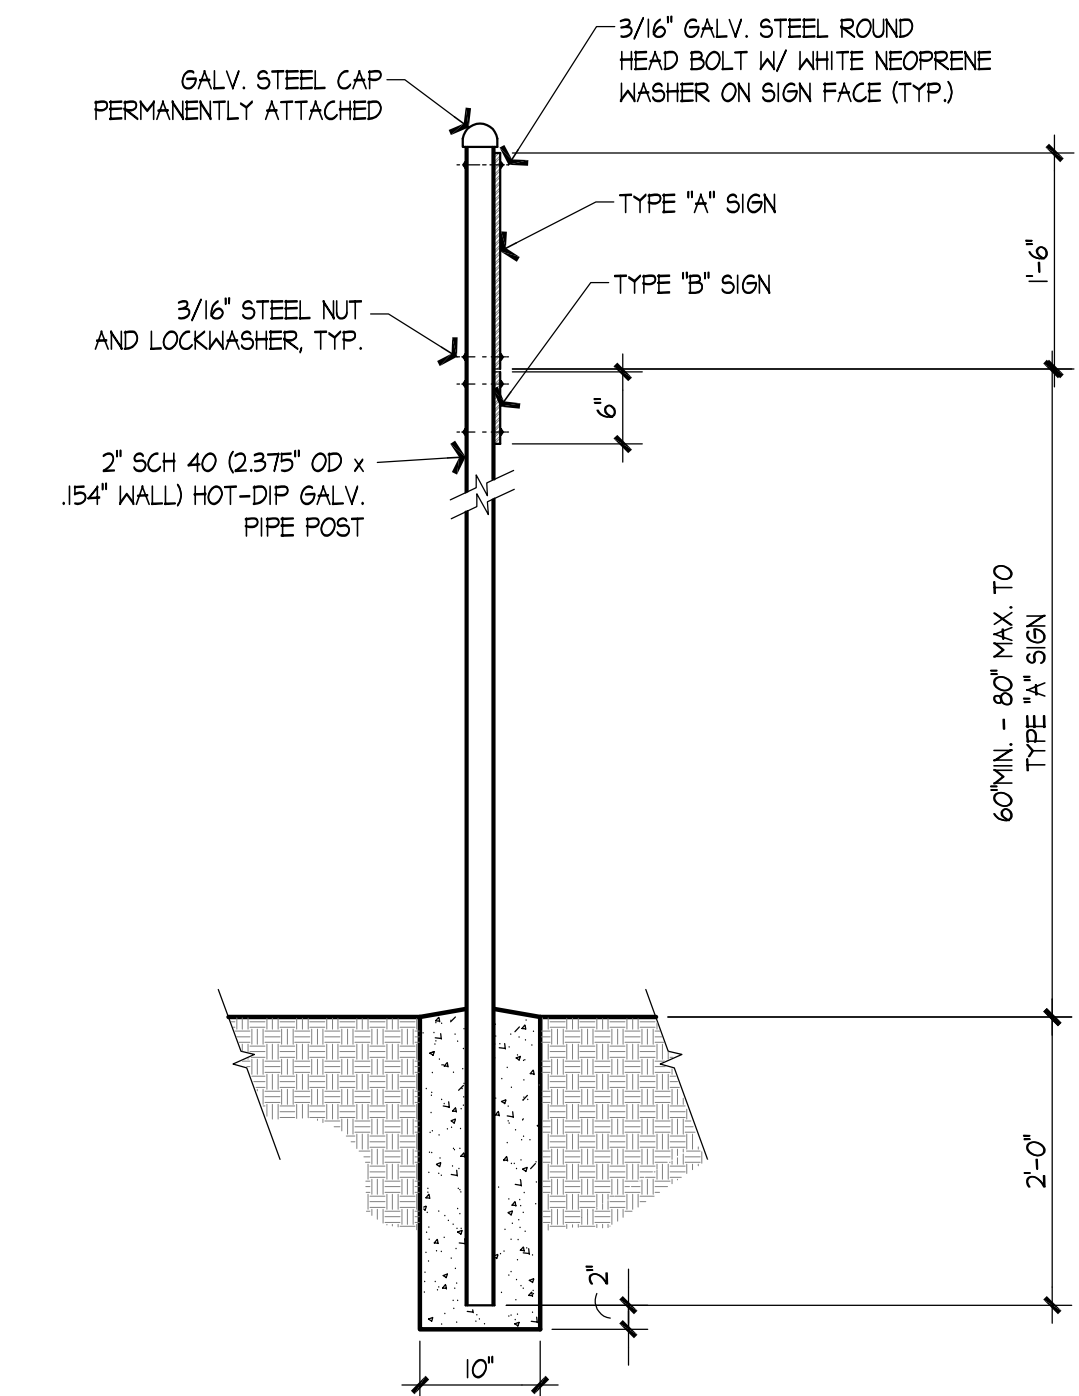


6 ACCESSIBLE PARKING SIGNS ON POST
L2 SCALE: 3/4"=1'-0"

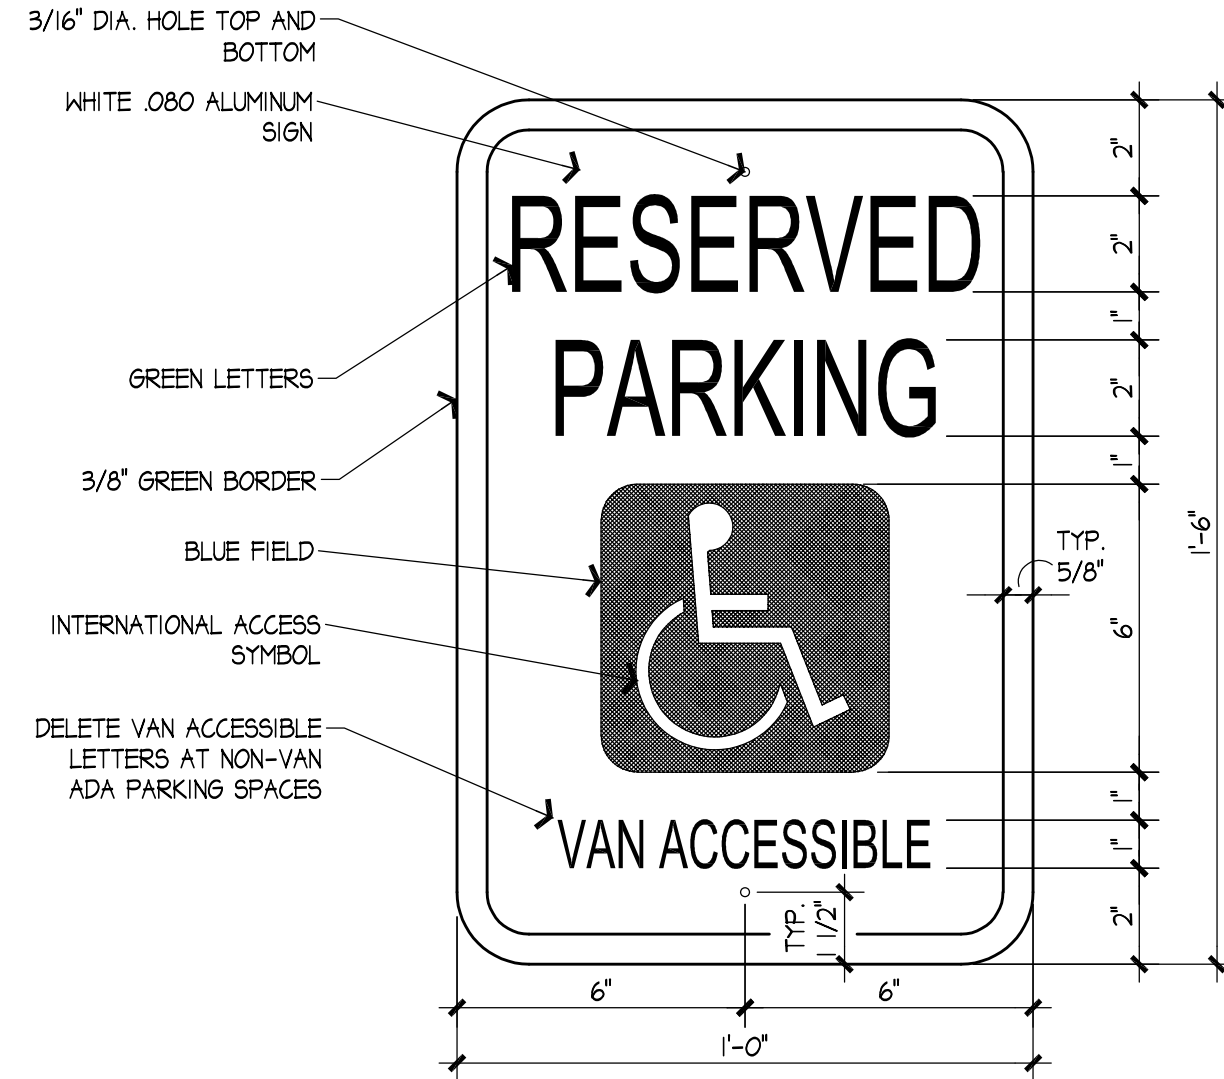


7 TYPE "A" SIGN
L2 SCALE: 3"=1'-0"

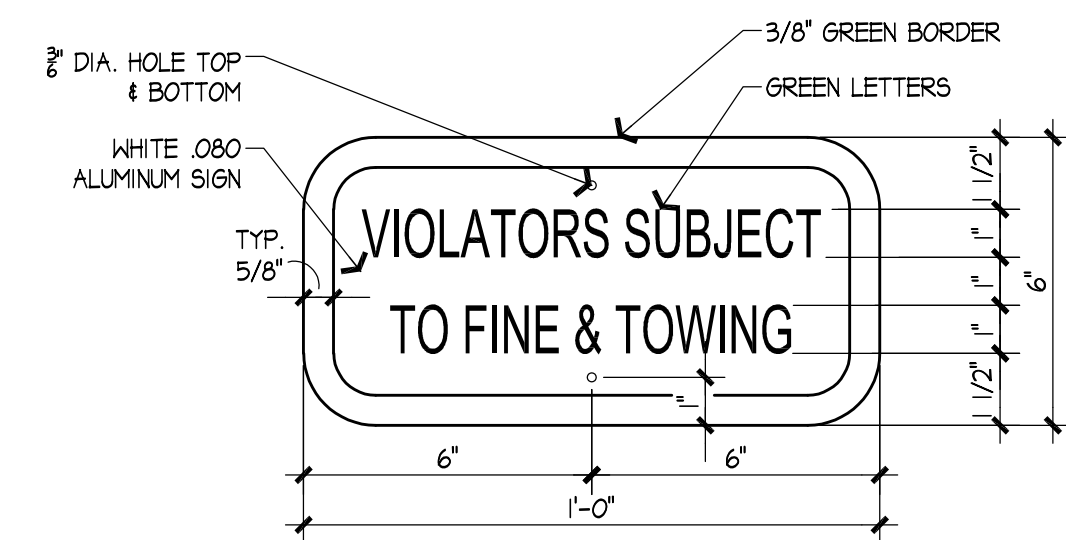


10 TYPE "B" SIGN
L2 SCALE: 3"=1'-0"

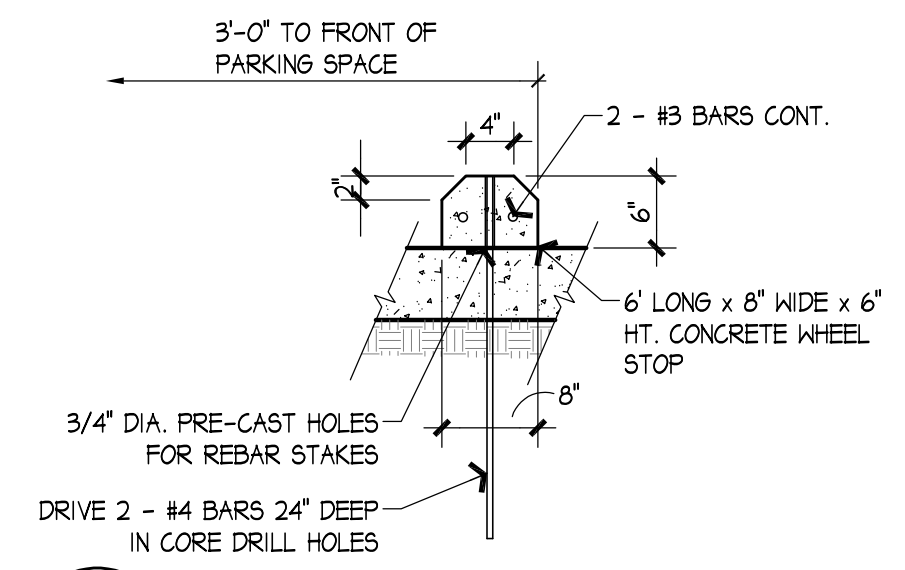


9 WHEEL STOP
L2 SCALE: 3/4"=1'-0"

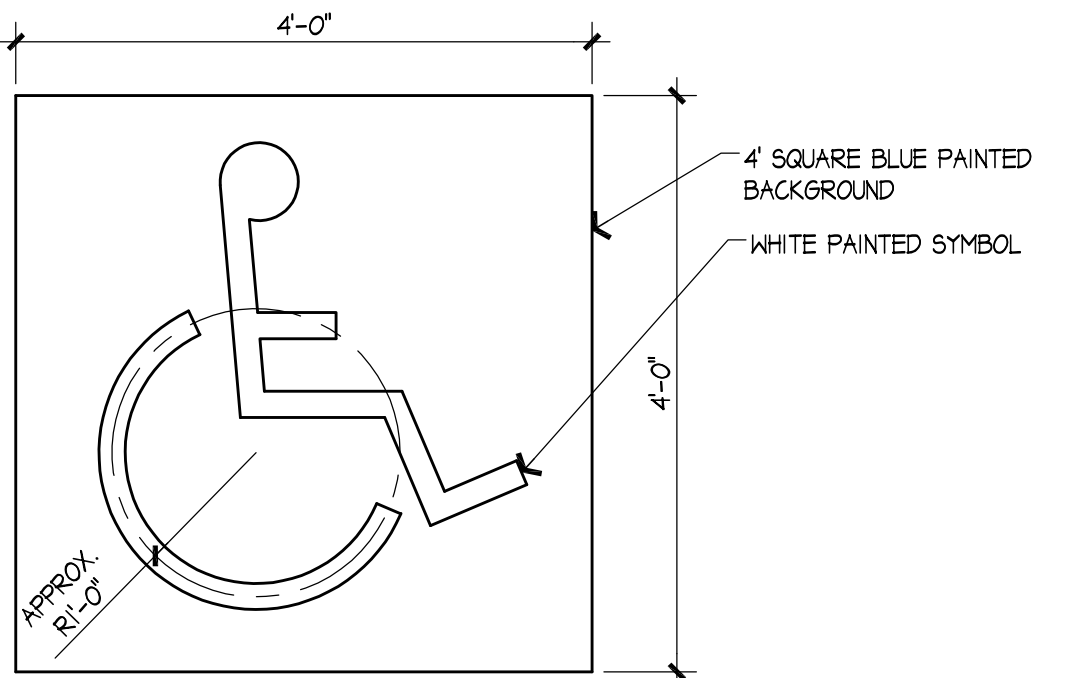


12 HANDICAP MARKING DETAIL
L2 SCALE: 3/4"=1'-0"

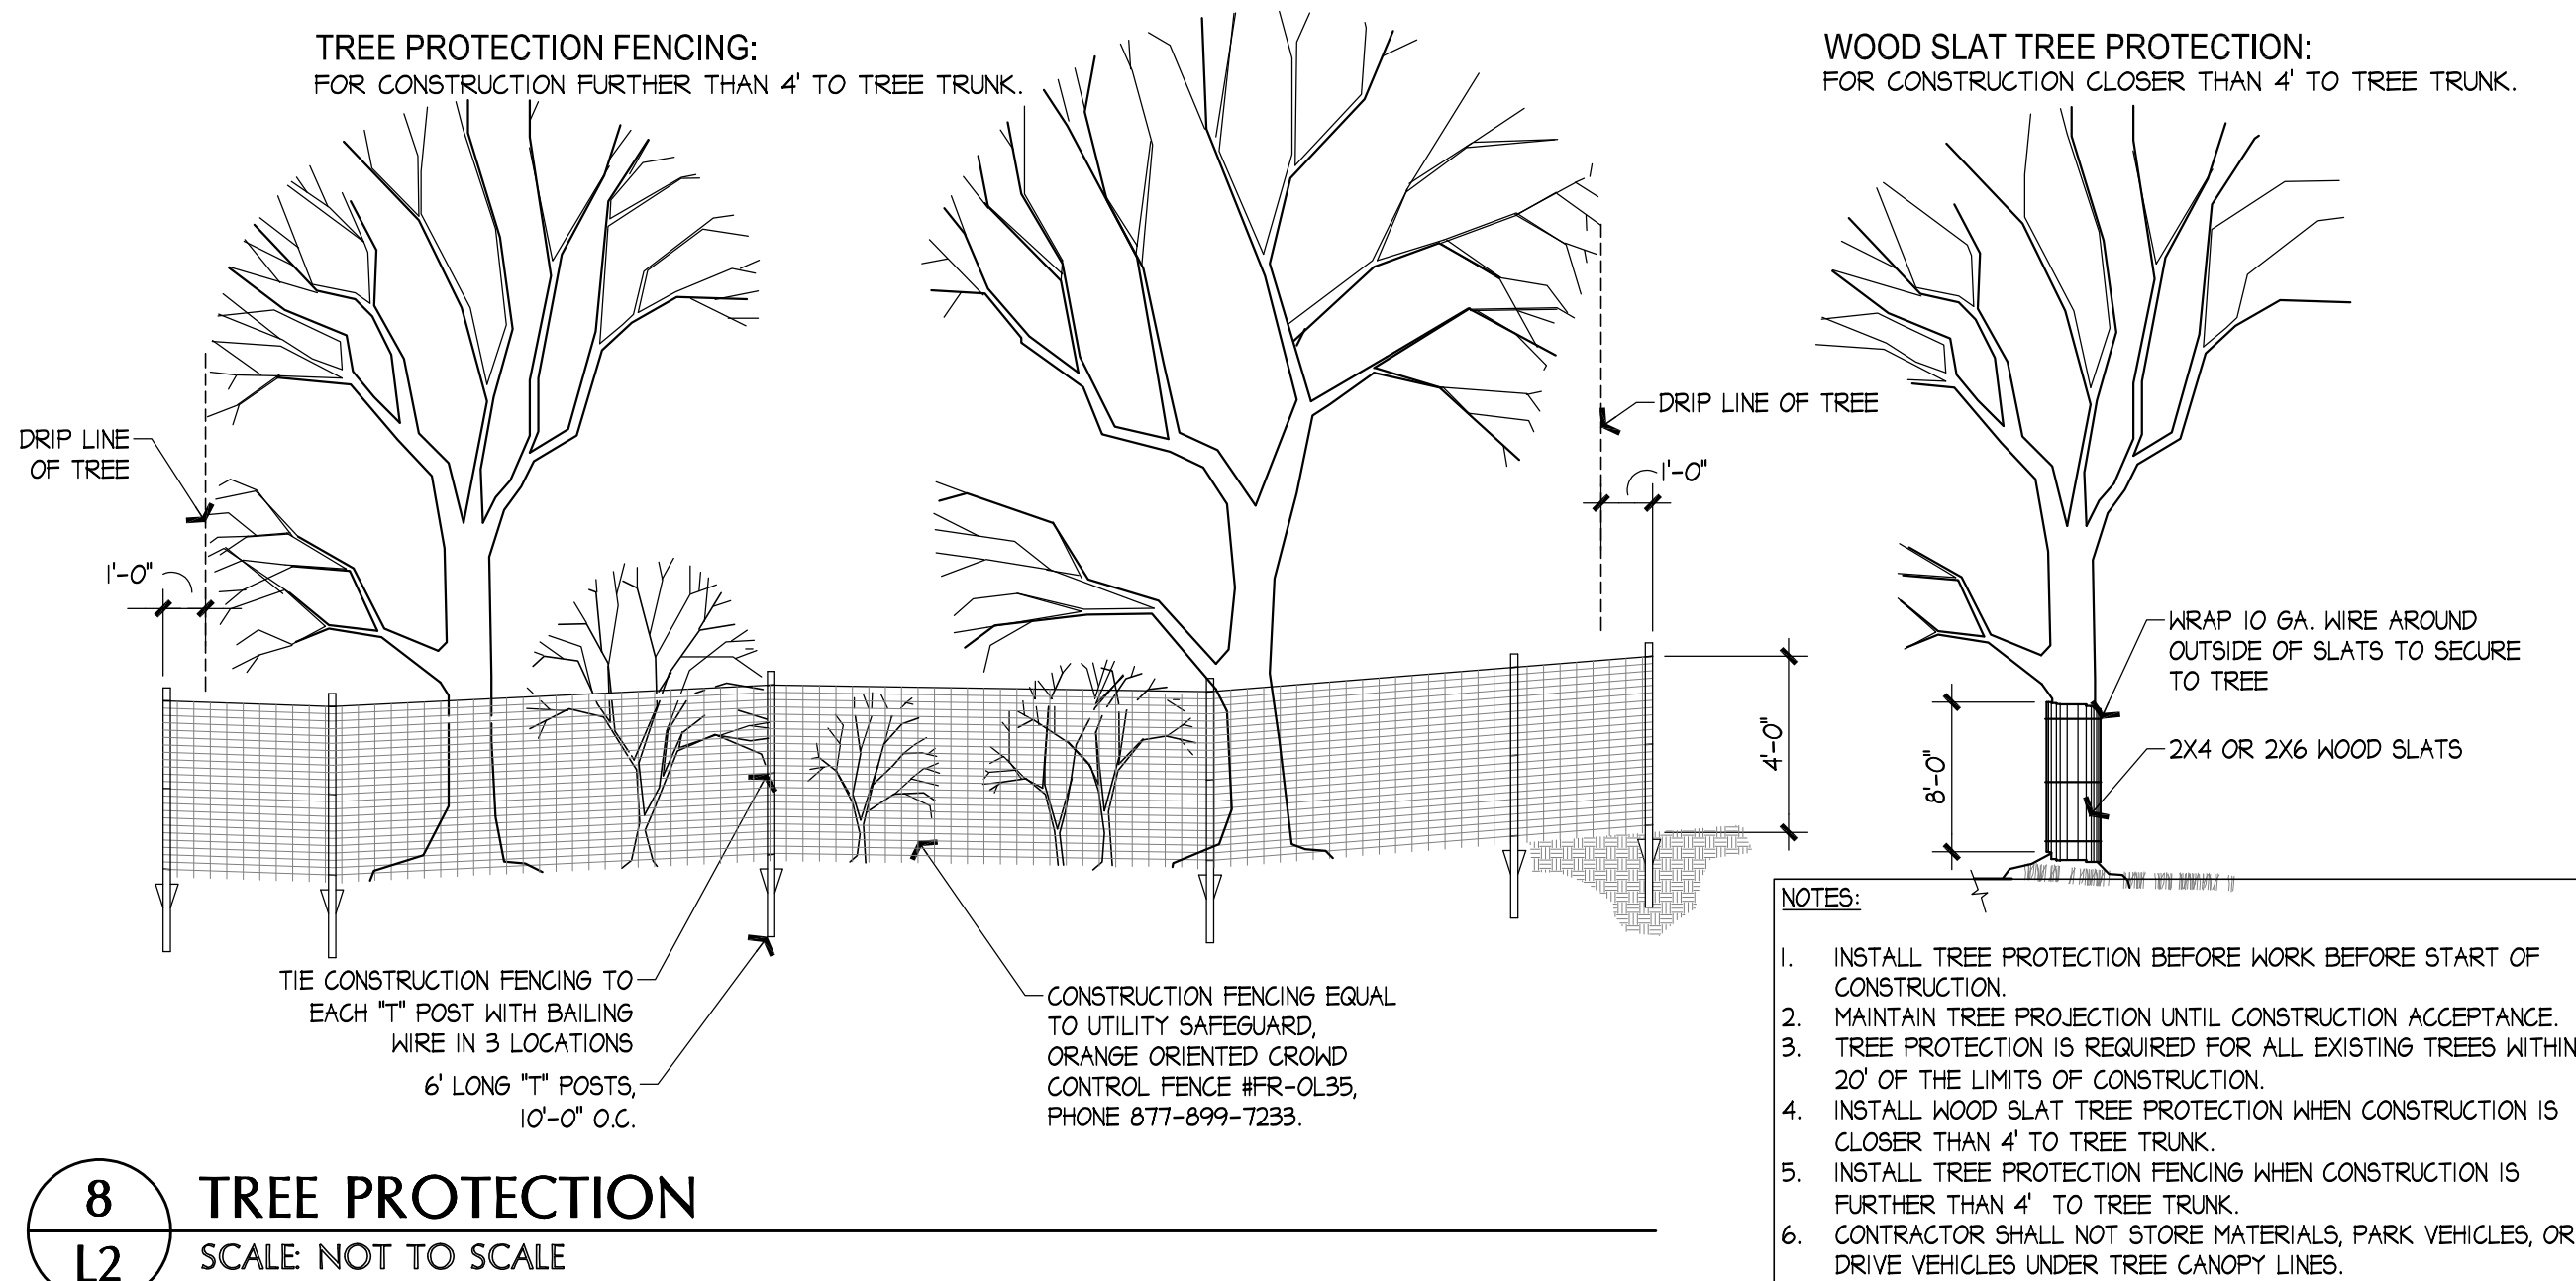


8 TREE PROTECTION
L2 SCALE: NOT TO SCALE

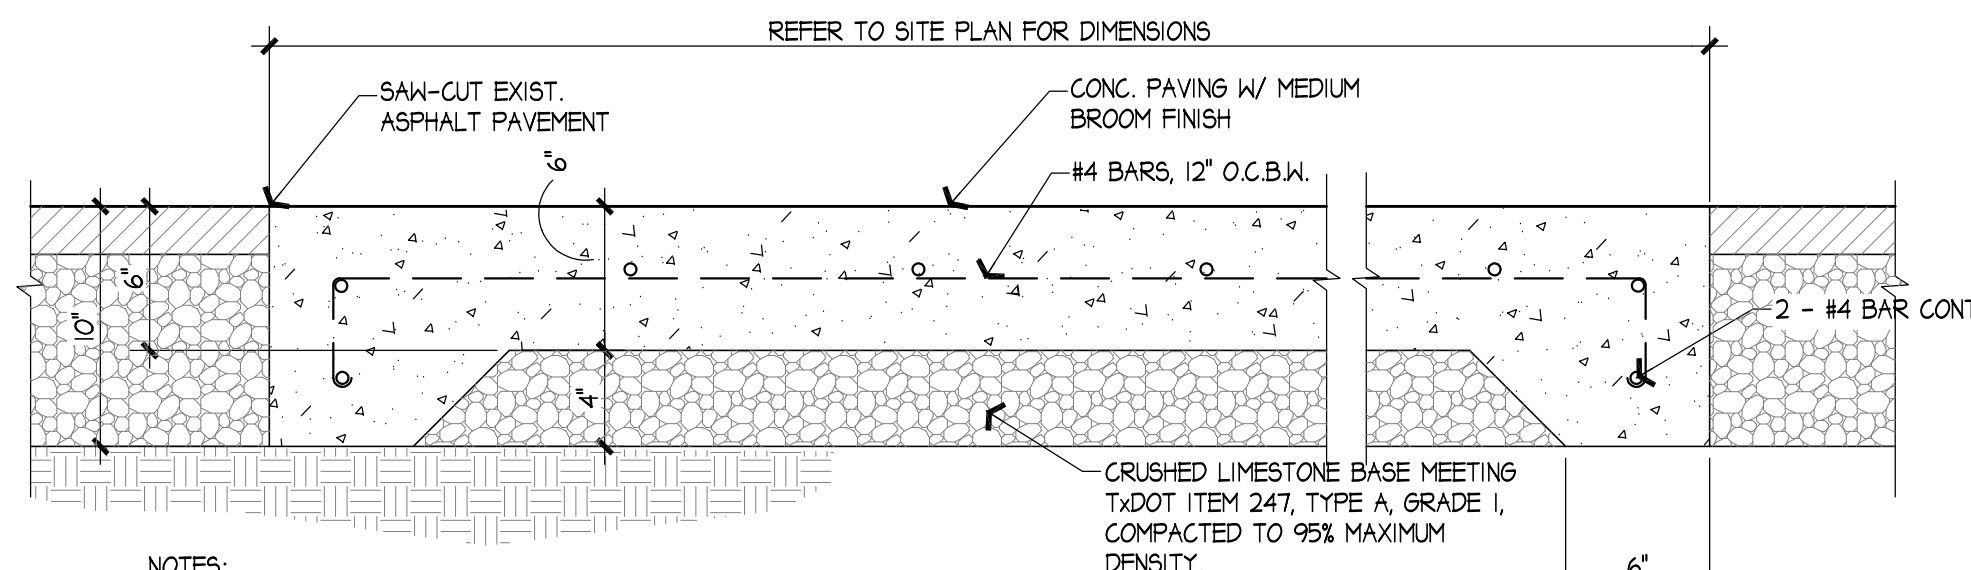

11 TYPICAL CONCRETE PARKING PAVEMENT
L2 SCALE: 1 1/2"=1'-0"

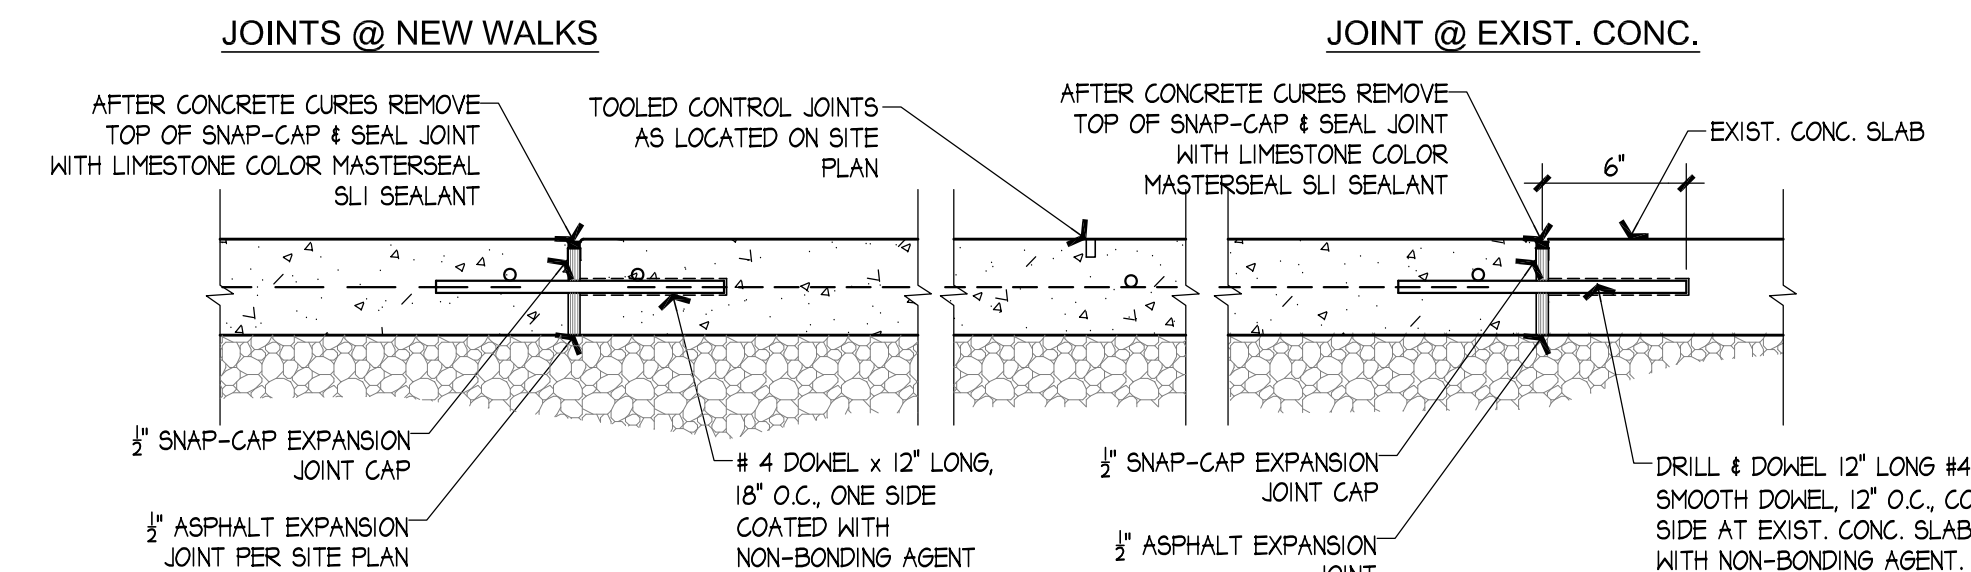


13 EXPANSION JOINT
L2 SCALE: 1 1/2"=1'-0"

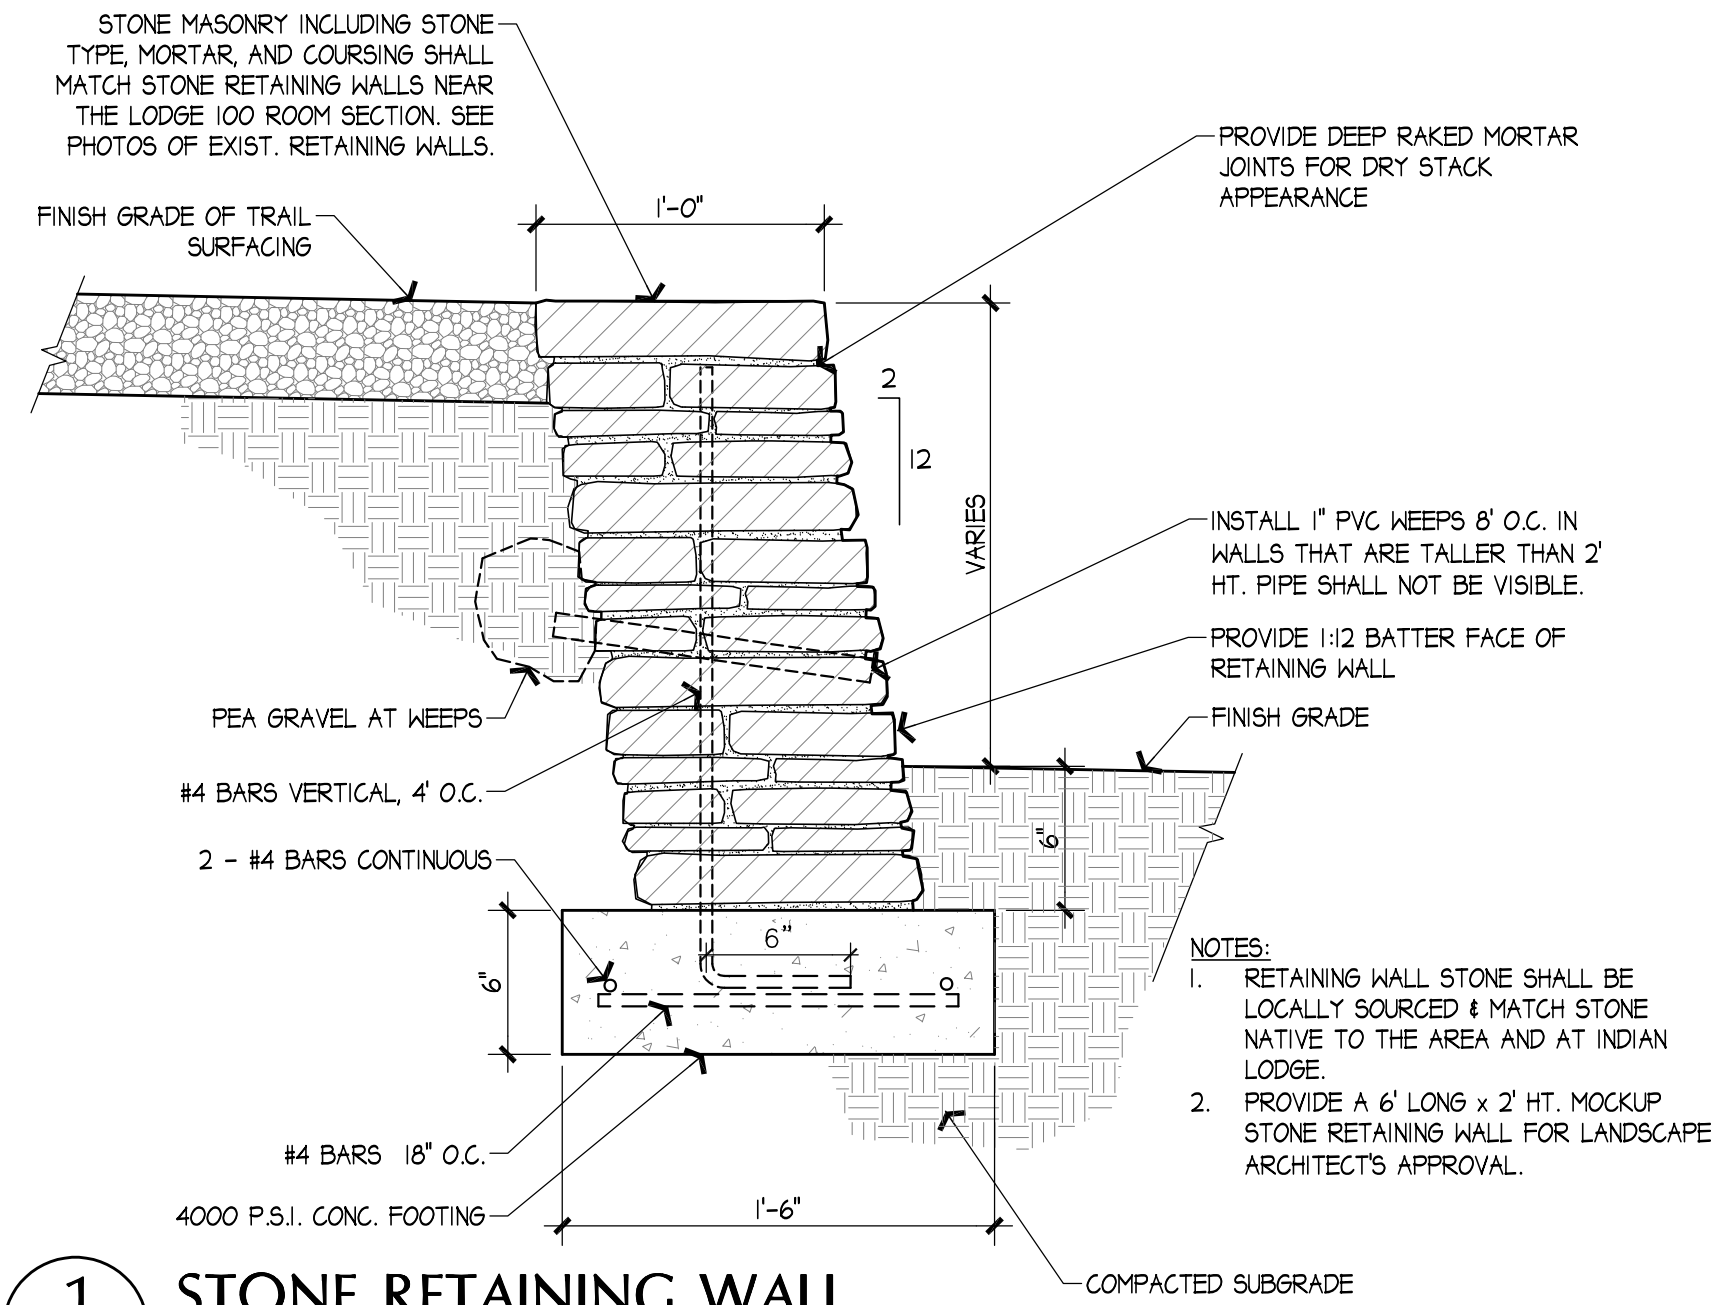

1 STONE RETAINING WALL

SCALE: 1 1/2"=1'-0"

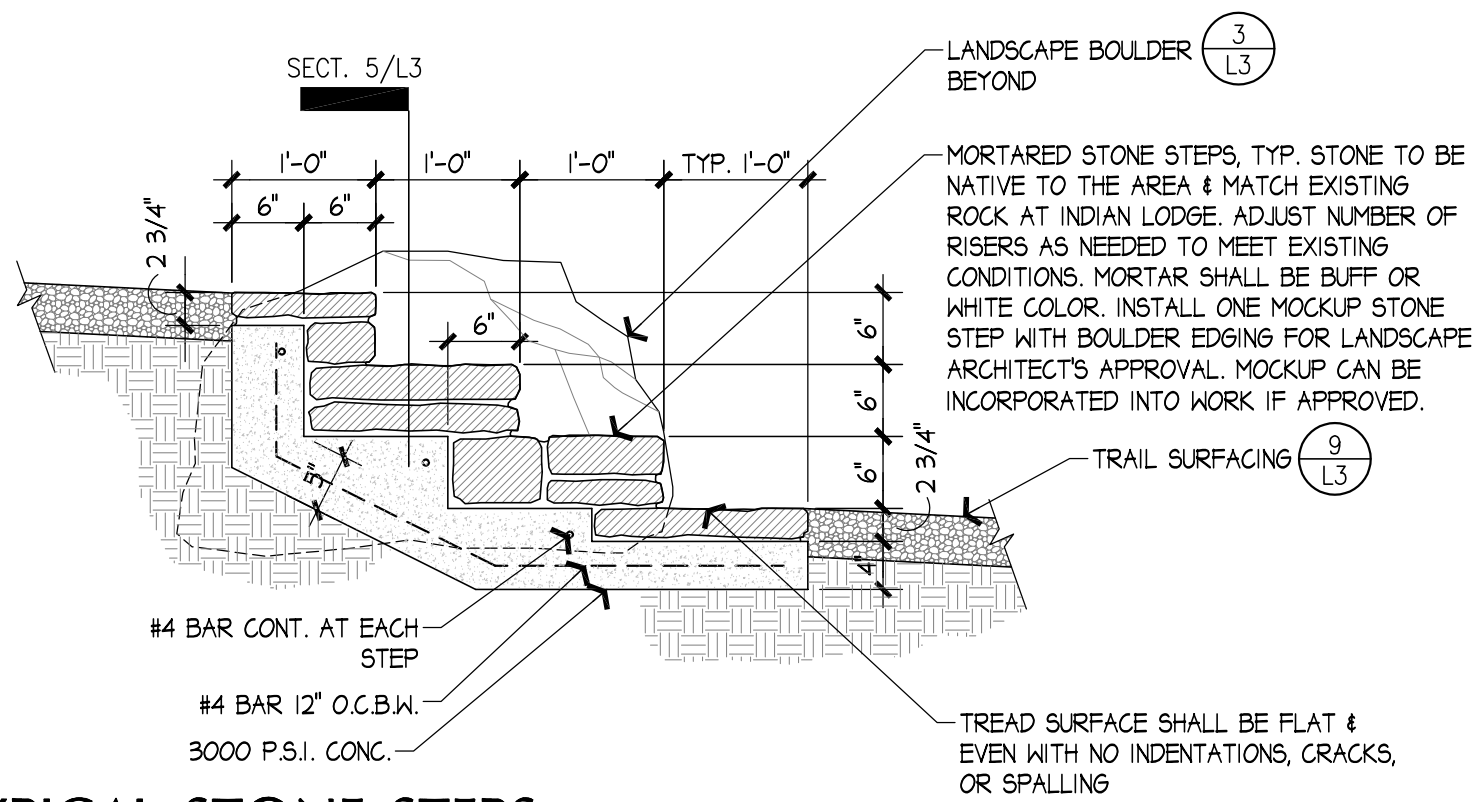

4 TYPICAL STONE STEPS

SCALE: 3/4"=1'-0"

TPWD SUPPLIED MATERIALS FOR CONTRACTOR INSTALLATION:		
ITEM DESCRIPTION	MODEL NUMBER	QUANTITY
ADA FIRE RING	PILOT ROCK #F6W/SL-30 SNOW LOAD RATED	4
PICNIC TABLE	PILOT ROCK. WART/H-6C/EI ART SERIES	3
STAINLESS STEEL PEDESTAL GRILL	PILOT ROCK WNS-20 STAINLESS STEEL GRILL	3
2" - 10x20" HOT-DIP GALV. CARRIAGE BOLT, 6" THREAD 20PK		5
FLAT WASHER HOT-DIP GALV. 3/8" - 100PK		2
CONQUEST FASTENER 3/8" - 10 HEAVY HEX NUT A563 26PK		2
LOCK WASHER HOT-DIP GALV. 3/8" 10PK		10
38" x 79" BOHN ONDURA PANEL	ONDURA PREMIUM SERIES 9 - PALRAM AMERICAS	52
1 3/4"x14" CEDAR BOARD		20
1 3/8" STAR EXTERIOR SCREW 5 LBS		5
DECOMPOSED GRANITE GRAVEL		120 C.Y.
CEDAR POST 12x6" DIA.		18
CEDAR POST 12x6" DIA.		15
TOP SEAL WHITE 55 GALLON DRUM (STABILIZER)	https://terrapointernational.com/top-seal-white/	3
6"x20" S-LOK POLY CULVERT		6
3/8" x 10" LANDSCAPE SPIKES 50LBS.		1

- NOTES:
- CONTRACTOR SHALL VERIFY ALL QUANTITIES OF TPWD SUPPLIED MATERIALS ARE SUFFICIENT FOR PROJECT.
 - CONTRACTOR SHALL FURNISH ALL ADDITIONAL MATERIALS REQUIRED FOR CONSTRUCTION NOT PROVIDED BY TPWD.

7 TPWD SUPPLIED MATERIALS

SCALE:




NOTE: EXISTING INDIAN LODGE RETAINING WALL STONES ARE LAID FLAT IN RUNNING BOND HORIZONTAL COURSES WITH DEEP RAKED MORTAR FOR DRY LAID APPEARANCE.

2 PHOTOS OF EXAMPLE INDIAN LODGE STONE RETAINING WALLS

SCALE:





EXIST. STONE RETAINING WALLS ARE CAPPED WITH MORTARED FLAGSTONES.

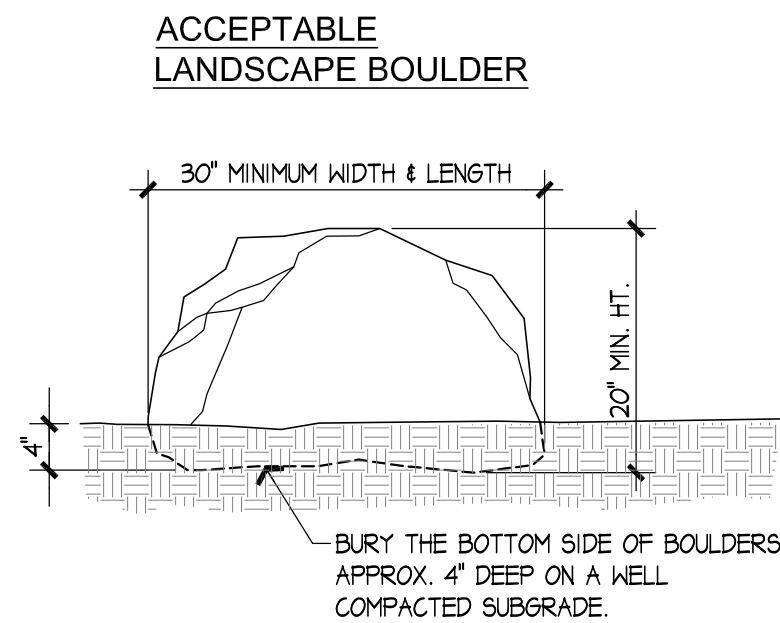

3 LANDSCAPE BOULDER


SCALE: 3/4"=1'-0"

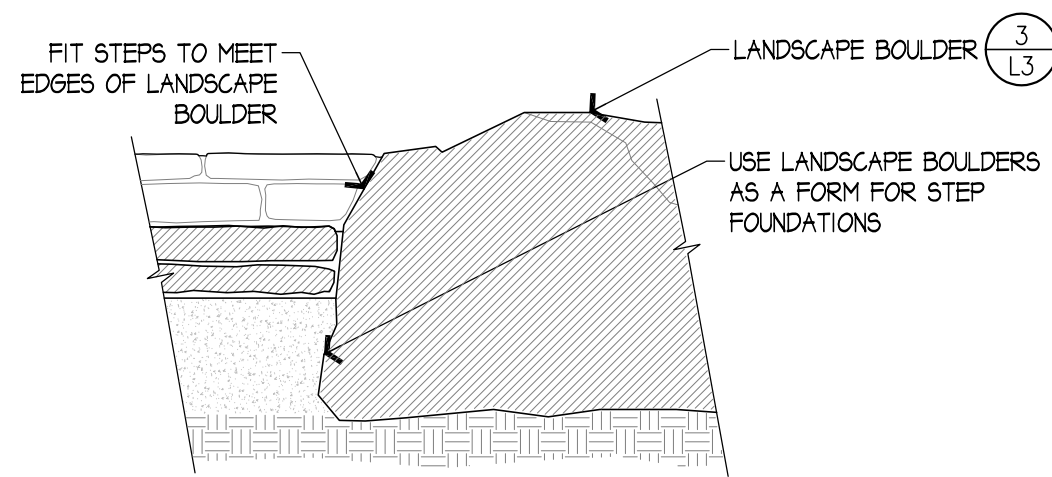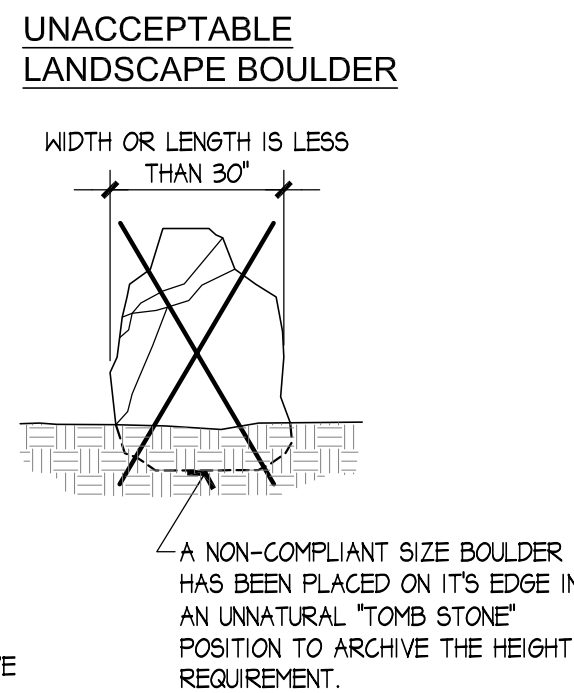

- NOTES:
- INSTALL LANDSCAPE BOULDERS BEFORE PLACEMENT OF CONCRETE FOUNDATIONS FOR STONE STEPS.
 - COVER STONE BOULDERS WITH PLASTIC BEFORE PLACEMENT OF CONCRETE FOUNDATIONS TO KEEP SPLATTER OFF EXPOSED SURFACES OF BOULDERS.
 - INSTALL ONE MOCKUP STONE STEP WITH BOULDER FOR LANDSCAPE ARCHITECT'S APPROVAL. MOCKUP CAN BE INCORPORATED INTO WORK IF APPROVED.
 - BOULDERS SHALL BE LOCALLY SOURCED & MATCH STONE NATIVE TO THE AREA AND AT INDIAN LODGE.


5 STONE STEPS @ BOULDER

SCALE: 3/4"=1'-0"

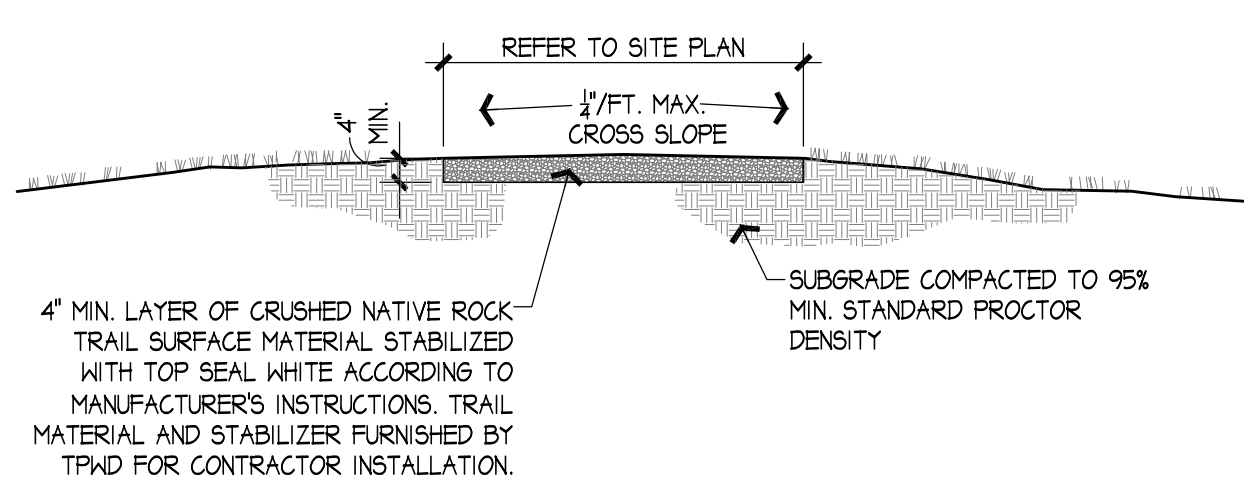


8 TRAIL DETAIL - FLAT SITE

SCALE: 3/8"=1'-0"

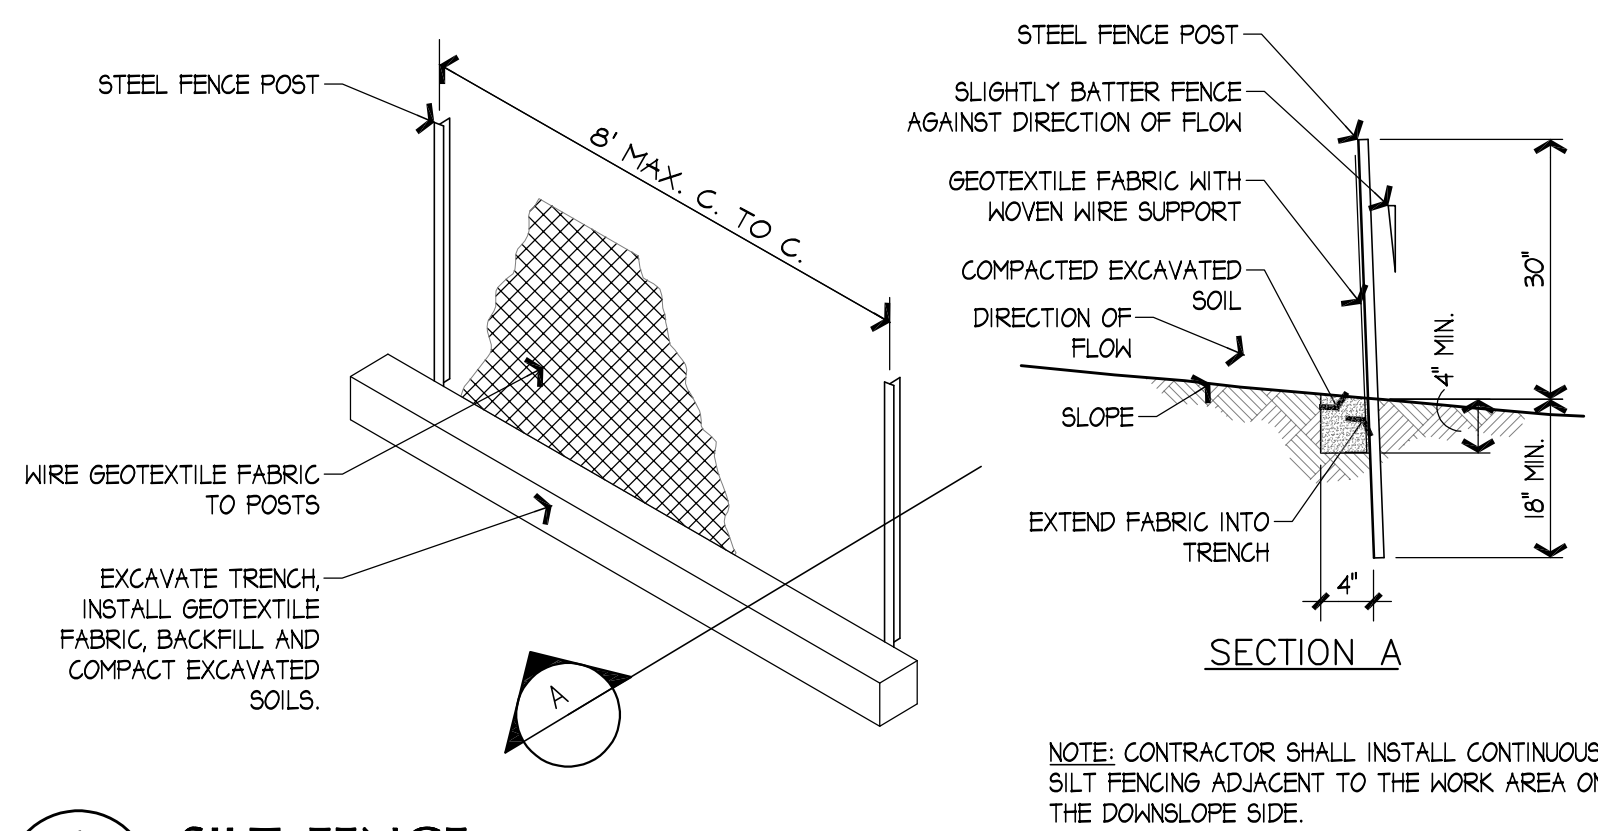

6 SILT FENCE

SCALE: 1"=1'-0"

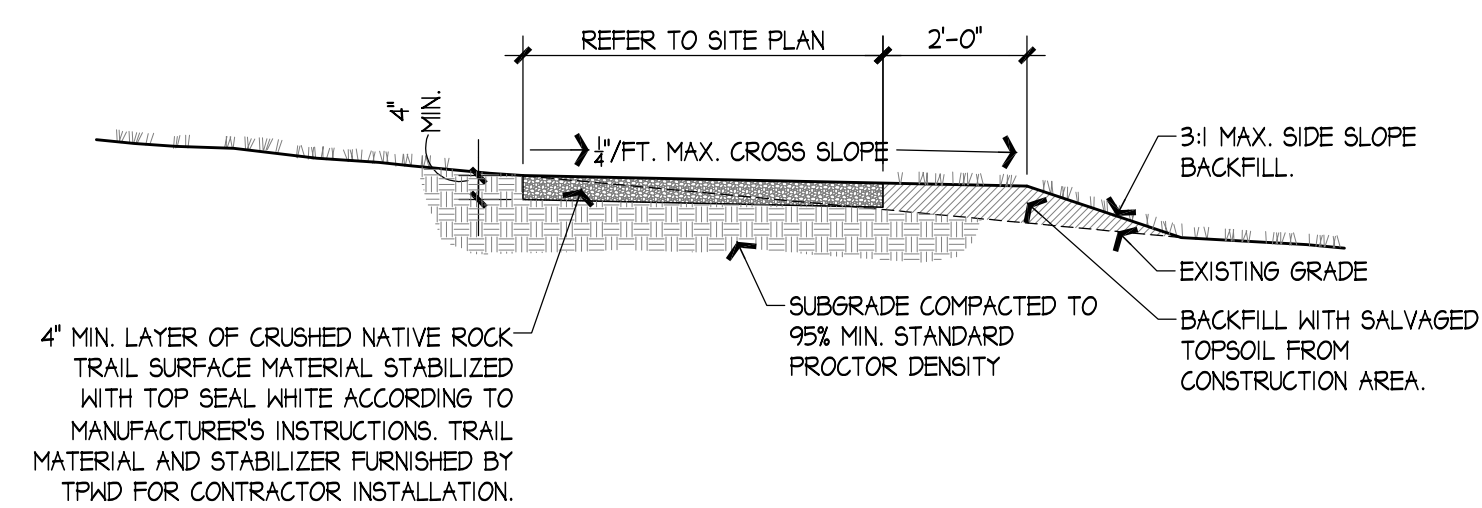

9 TRAIL DETAIL - SLOPING SITE

SCALE: 3/8"=1'-0"

TEXAS
PARKS &
WILDLIFE



INDIAN LODGE
CENTENNIAL DAY USE PICNIC SITES
PROJECT NUMBER: MR13124

DATE: 04-08-2026
DESIGNED BY: BMc
DRAWN BY:
REVIEWED BY:
REVISED:
REVISED:

SHEET TITLE
SITE DETAILS

SHEET NUMBER
L3
OF