


CONTRACTORS TO FOLLOW
ALL APPLICABLE STATE AND
LOCAL CODES



NEW HOME PLANS FOR --

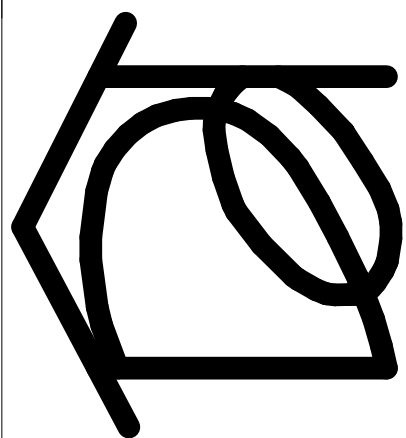

**Dooley
designs**
Coweta, OK
(618) 230-0307
cdooleydesign@gmail.com

TITLE:

COVER


CLIENT:

SCALE: AS NOTED
DRAWN BY: CDD
REVISION: 4
DATE: 1/21/2018

A1

CONTRACTORS TO FOLLOW
ALL APPLICABLE STATE AND
LOCAL CODES


- GENERAL NOTES:
1. 2X6 EXTERIOR WALLS (16" O.C.), OSB SHEATHED, TYVEK WRAPPED
 2. ALL HEADERS TO BE DOUBLE 2X12 CONSTRUCTION
 3. ALL CONCRETE TO BE A MINIMUM OF 2000 PSI.
 4. DOUBLE #4 CONTINUOUS REBAR IN FOOTINGS.
 5. SLAB TO BE OF MONOLITHIC, POST-TENSION CONSTRUCTION.

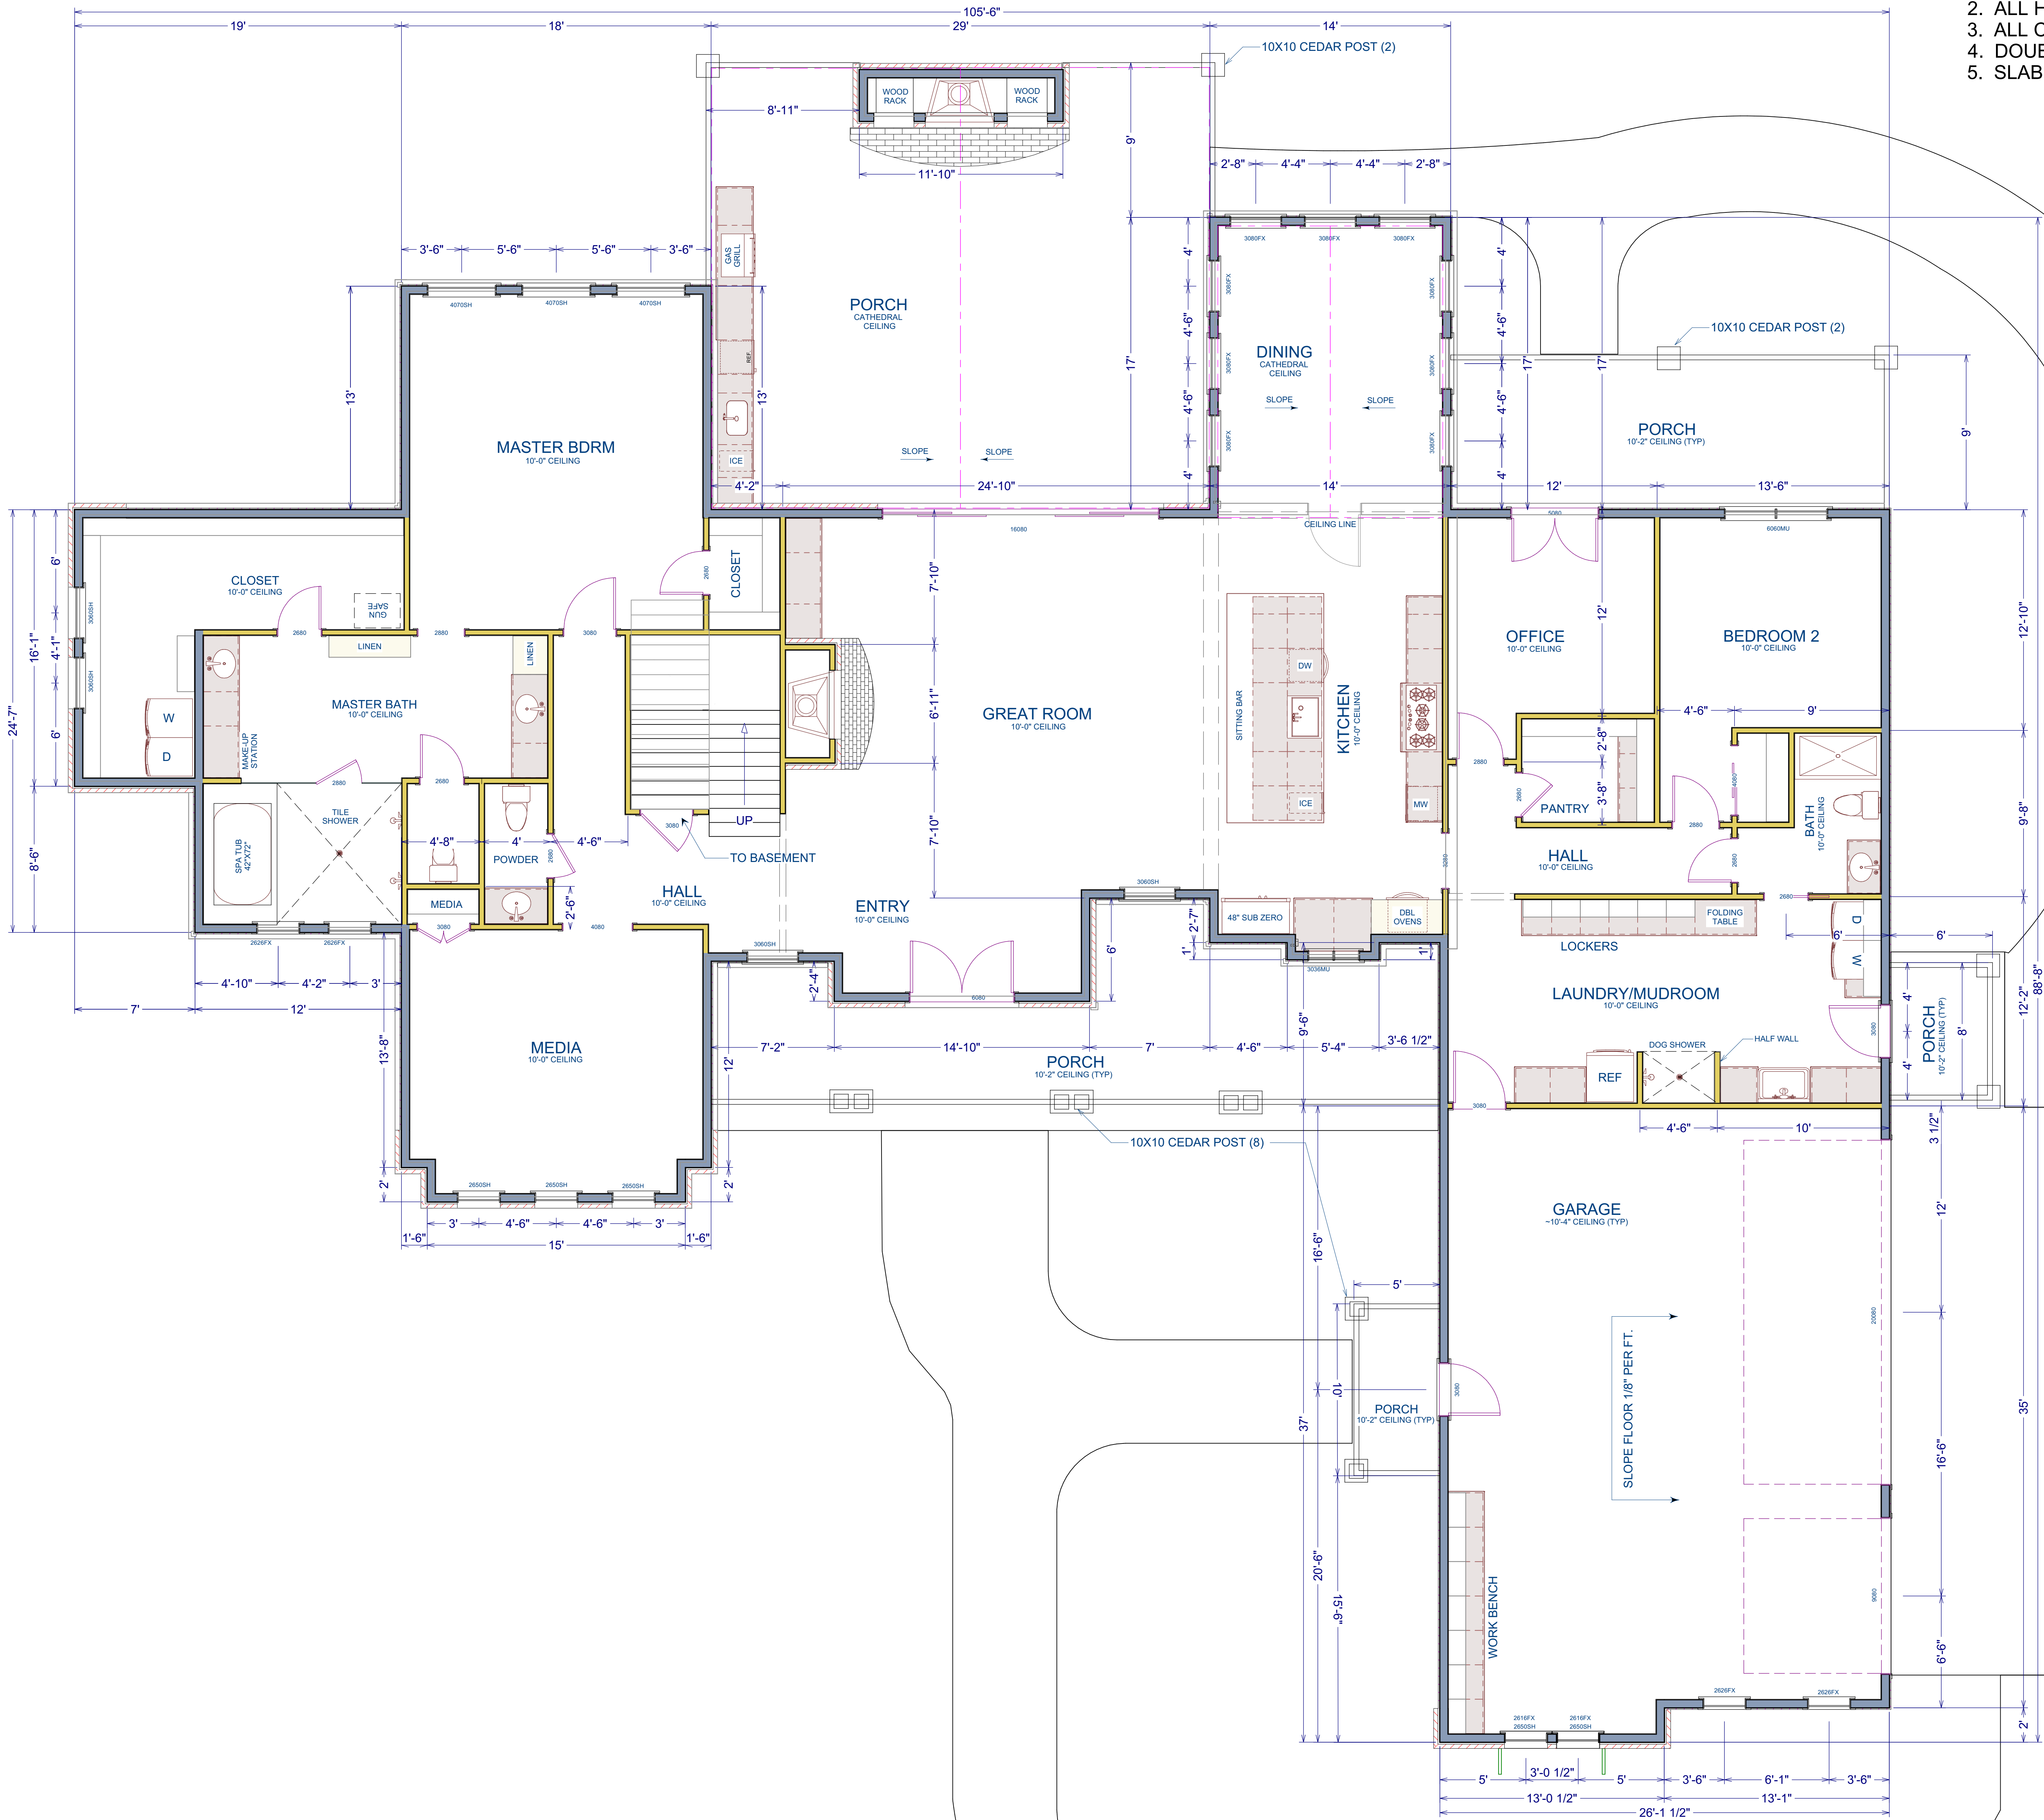


MAIN FLOOR PLAN

SCALE: 1/4"=1'-0"

LIVING AREA
3609 SQ FT

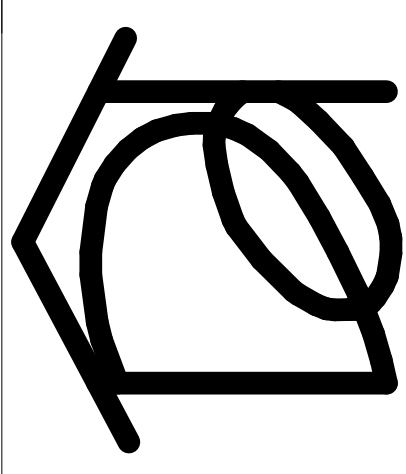	TITLE:	MAIN FLOOR		
	CLIENT:			
	SCALE: AS NOTED	DRAWN BY: CDD	REVISION: 4	DATE: 1/21/2018
	A2			

CONTRACTORS TO FOLLOW
ALL APPLICABLE STATE AND
LOCAL CODES

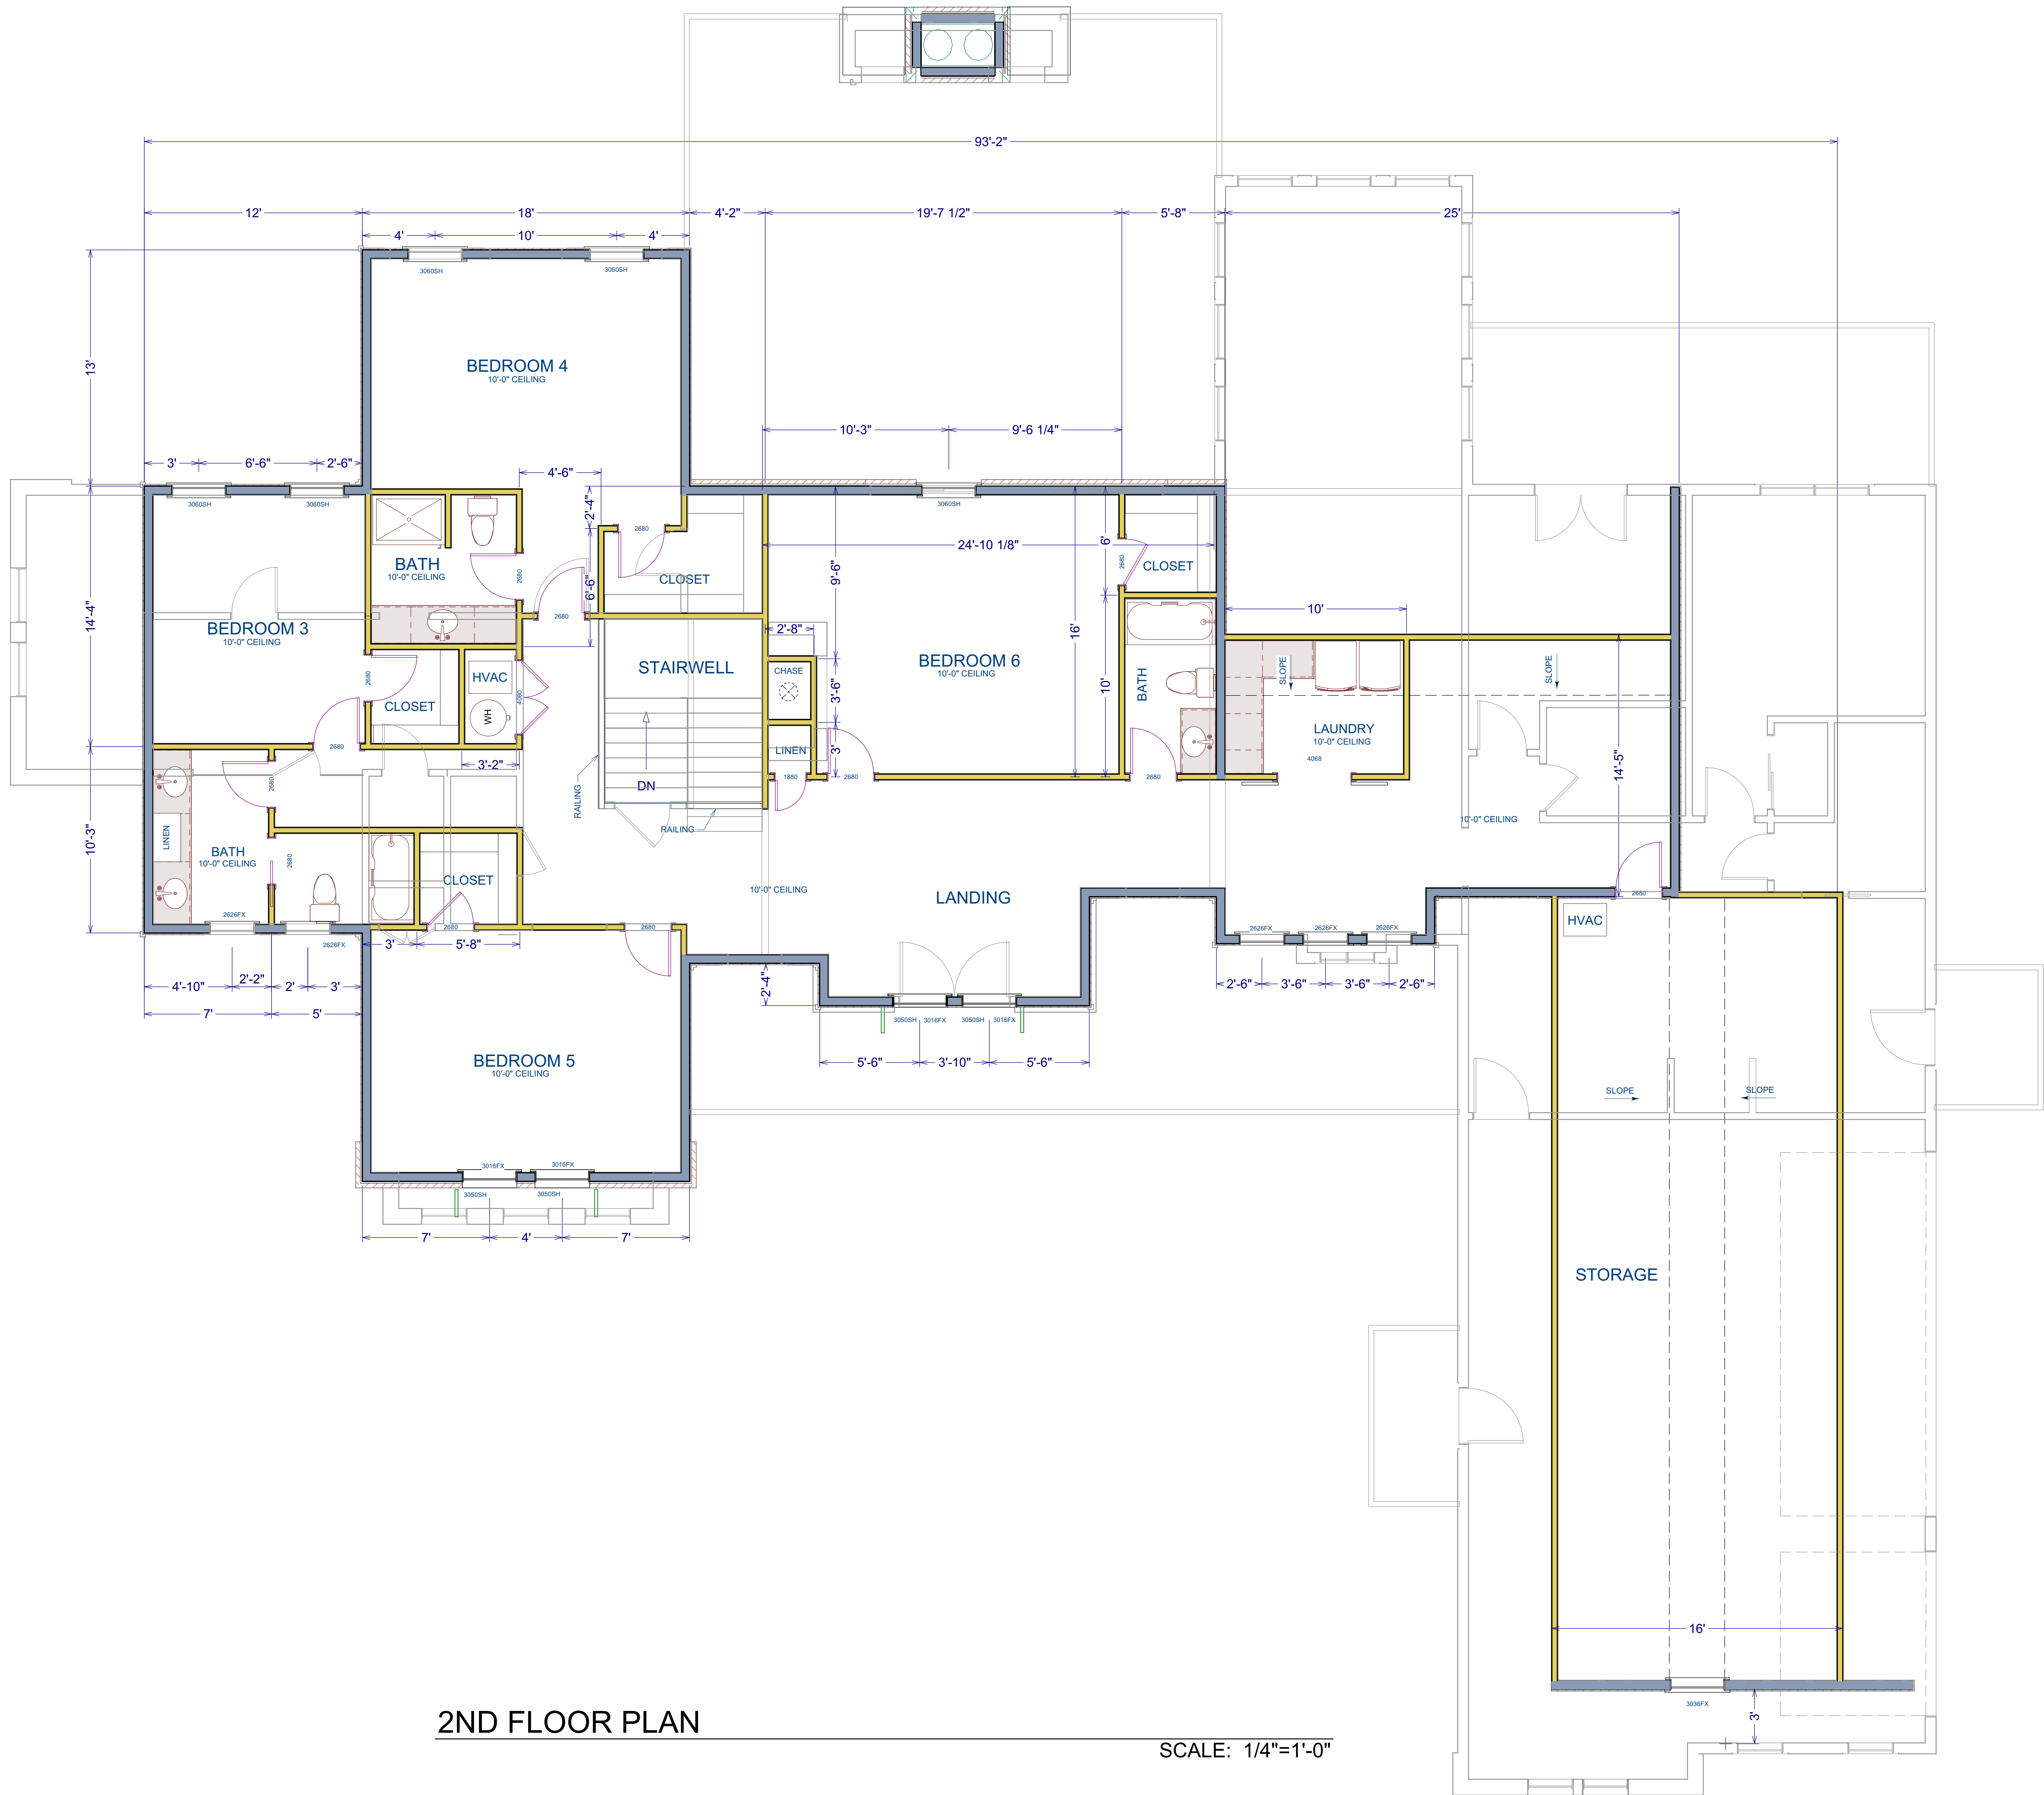

DOOR SCHEDULE					THICKNESS	COMMENTS
LABEL	QTY	SIZE	R/O	DESCRIPTION		
16080	1	16080 L/R EX	194"X96"	EXT. GLASS SLIDER GLASS	1 3/4"	
16080	1	16080 L/R IN	194"X96"	INT. GLASS SLIDER GLASS	1 3/4"	
20080	1	20080 L/R	242"X96"	GARAGE-GARAGE DOOR CHD05	1 3/4"	
2680	9	2680 L/N	32"X98 1/2"	HINGED DOOR P04	1 3/8"	
2680	9	2680 R/N	32"X98 1/2"	HINGED DOOR P04	1 3/8"	
2680	2	2680 L/N	34"X98 1/2"	HINGED DOOR P04	1 3/8"	
2680	2	2680 R/N	34"X98 1/2"	HINGED DOOR P04	1 3/8"	
3080	1	3080 L/R IN	38"X98 1/2"	DOUBLE HINGED DOOR P04	1 3/8"	
3080	1	3080 LEX	38"X98"	EXT. HINGED DOOR E21	1 3/8"	
3080	1	3080 L/N	38"X98 1/2"	HINGED SLAB	1 3/8"	
3080	1	3080 R/N	38"X98 1/2"	HINGED DOOR E11	1 3/8"	
3080	2	3080 L/R IN	38"X98 1/2"	DOUBLE HINGED DOOR P04	1 3/8"	
4080	1	4080 L/N	50"X98 1/2"	SLIDER DOOR P04	1 3/8"	
5080	1	5080 L/R EX	62"X98"	EXT. DOUBLE HINGED GLASS	1 3/8"	
5080	1	5080 L/R EX	62"X98"	EXT. DOUBLE HINGED GLASS	1 3/8"	
9080	1	9080 L/R EX	117"X98"	POCKET DOOR E21	1 3/4"	
2680	2	2680 R	62"X98 1/2"	GARAGE-GARAGE DOOR CHD05	1 3/8"	

WINDOW SCHEDULE					THICKNESS	COMMENTS
LABEL	QTY	SIZE	R/O	DESCRIPTION		
2616FX	2	2616FX	32"X20"	FIXED GLASS	1 3/4"	
2616FX	2	2616FX	32"X20"	FIXED GLASS	1 3/4"	
2650SH	5	2650SH	32"X62"	SINGLE HUNG	1 3/4"	
3016FX	4	3016FX	38"X20"	FIXED GLASS	1 3/8"	
3036FX	1	3036FX	38"X44"	FIXED GLASS	1 3/8"	
3036FX	1	3036FX	38"X44"	FIXED GLASS	1 3/8"	
3050SH	9	3050SH	38"X74"	SINGLE HUNG	1 3/8"	
3050SH	4	3050SH	38"X62"	SINGLE HUNG	1 3/8"	
3060FX	3	3060FX	38"X68"	FIXED GLASS	1 3/8"	
4070SH	1	4070SH	50"X68"	SINGLE HUNG	1 3/4"	
6060MU	1	6060	74"X74"	MULLED UNIT	1 3/8"	



Dooley designs
Coweta, OK
(618) 290-0307
coudooley@hotmail.com


TITLE:
-2ND FLOOR
-ROOF DETAIL

CLIENT:

SCALE: AS NOTED
DRAWN BY: CDD
REVISION: 4
DATE: 1/21/2018


A3

CONTRACTORS TO FOLLOW
ALL APPLICABLE STATE AND
LOCAL CODES

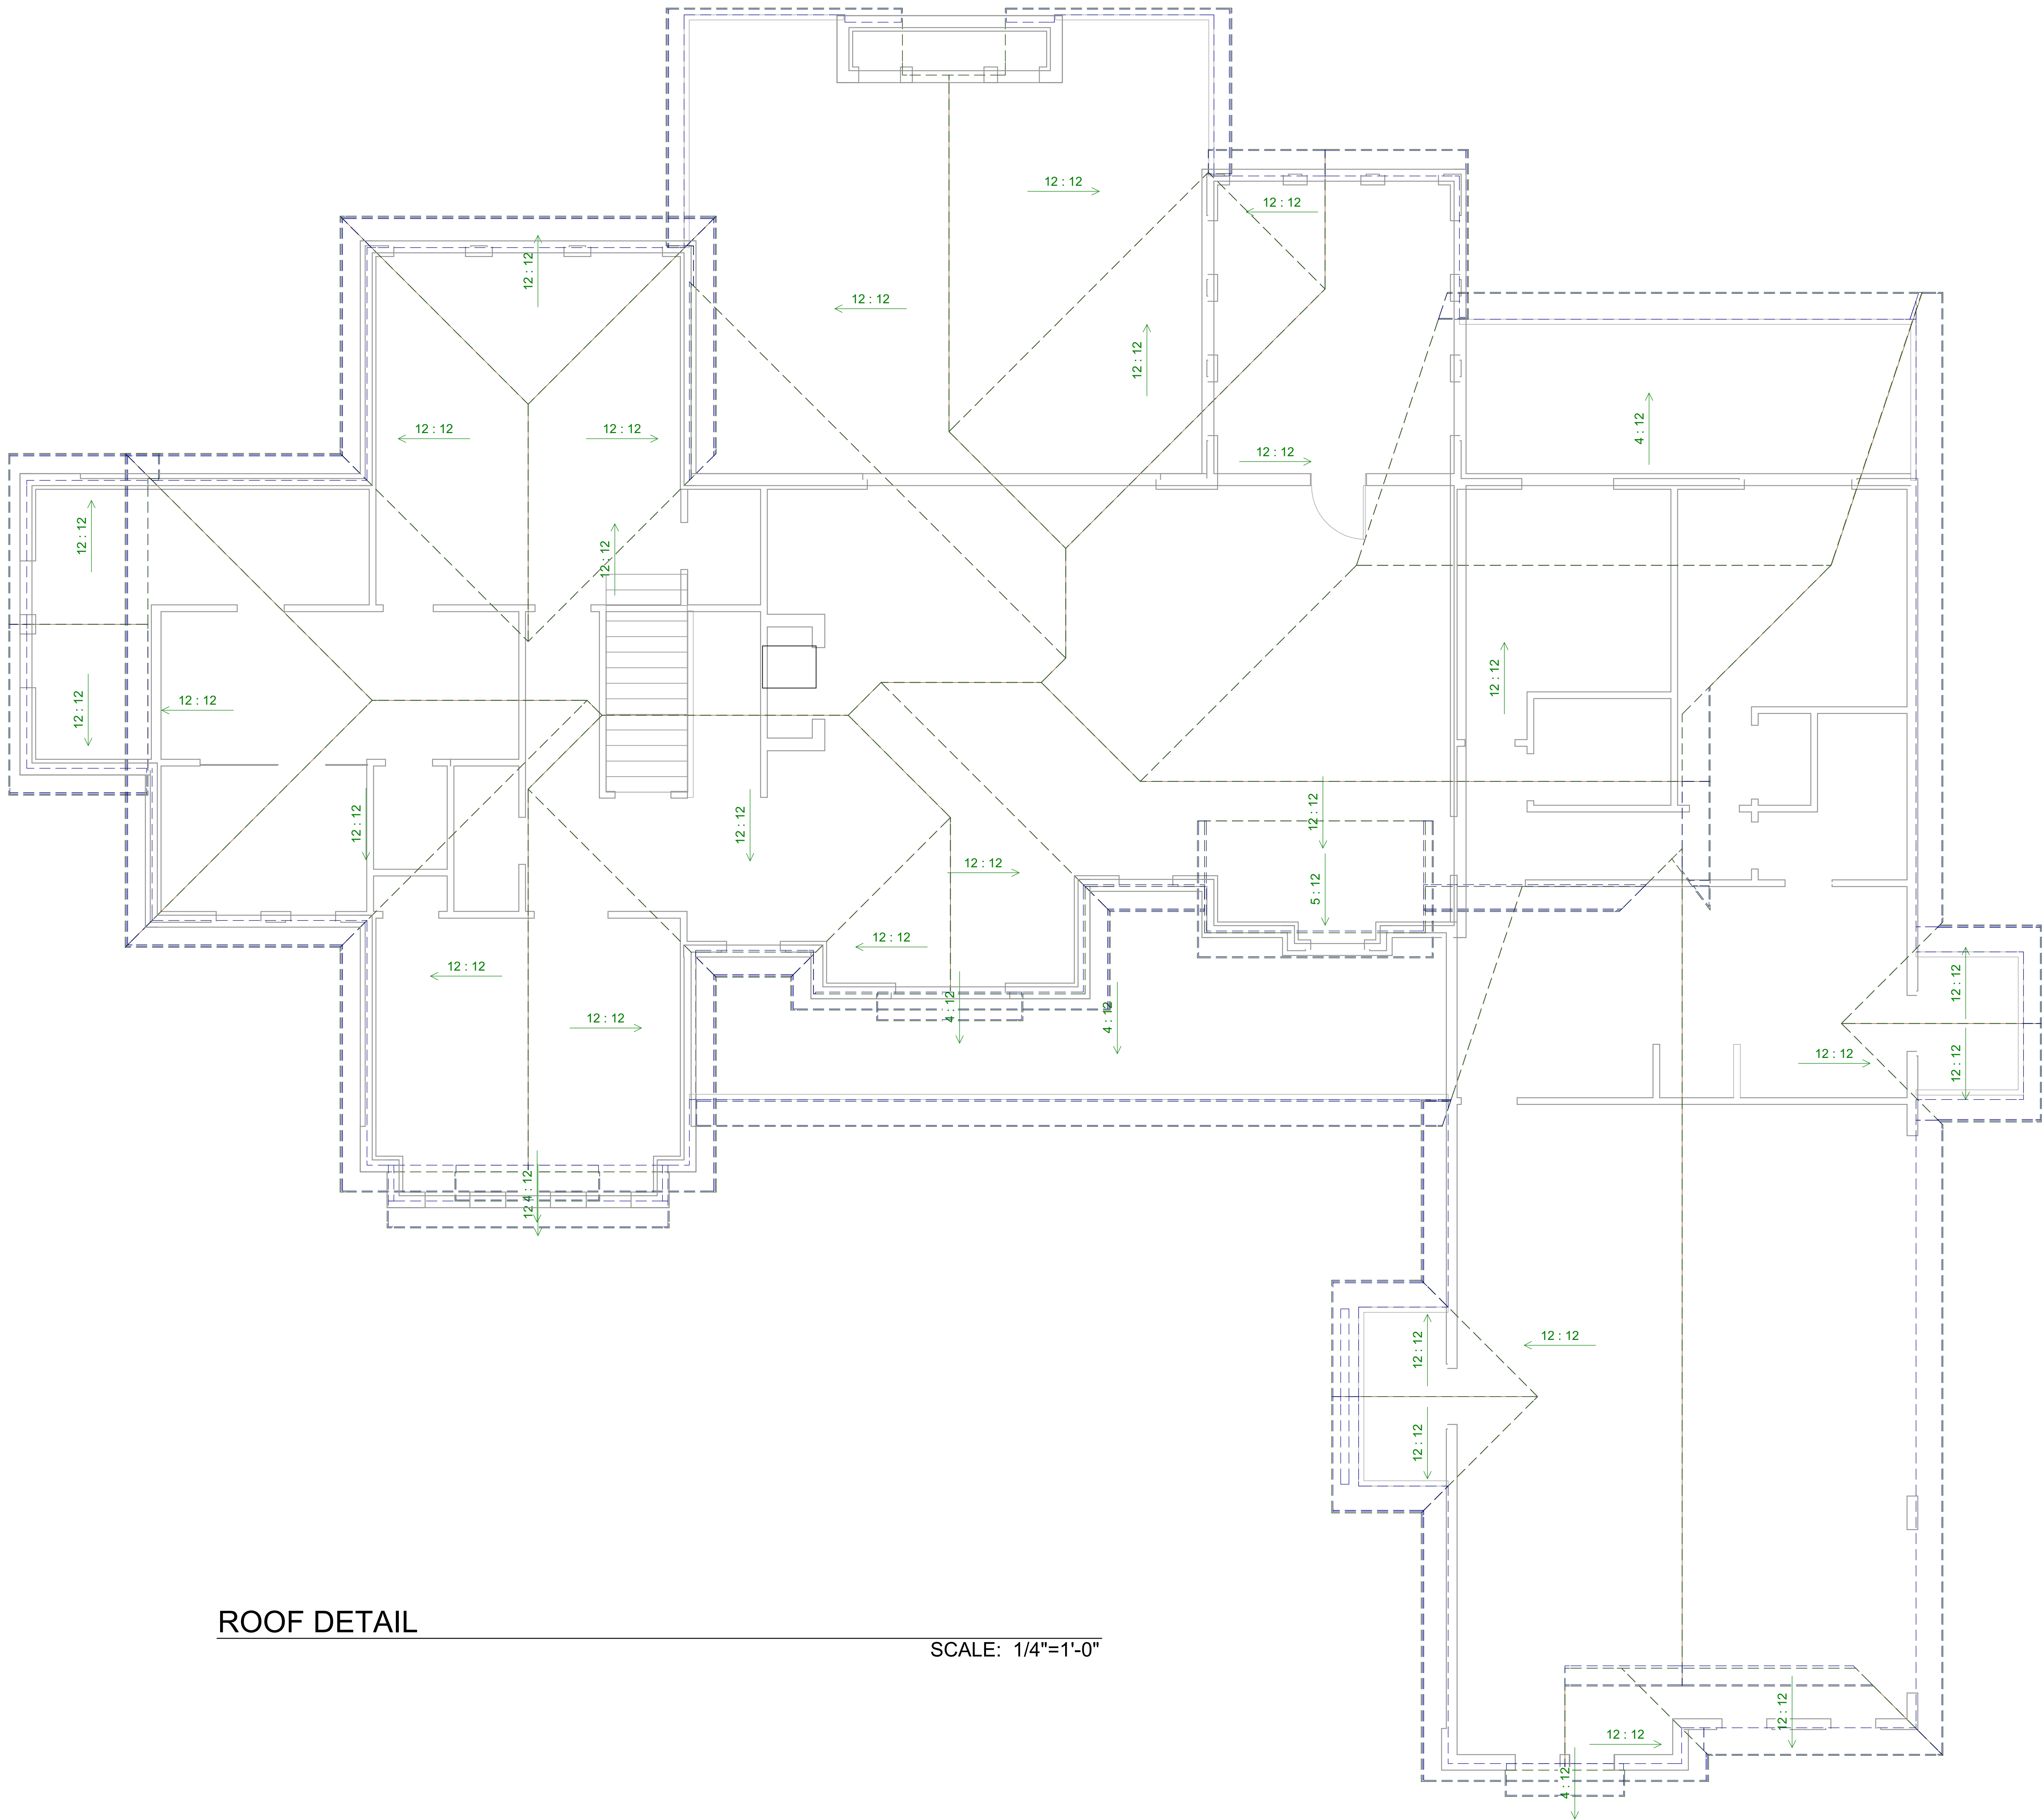

ROOF DETAIL

SCALE: 1/4"=1'-0"

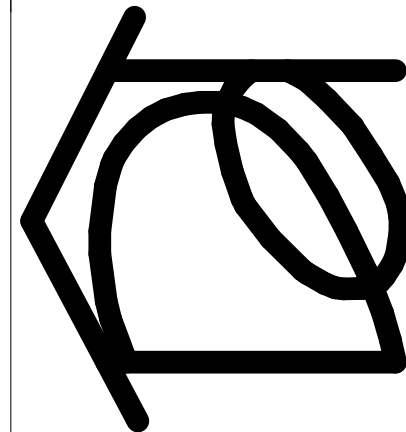

**Dooley
designs**
Coweta, OK
(618) 230-0307
cdooleydesigns@gmail.com

TITLE:

ROOF DETAIL

CLIENT:

SCALE: AS NOTED

DRAWN BY: CDD


REVISION: 4

DATE: 1/21/2018

A4

CONTRACTORS TO FOLLOW
ALL APPLICABLE STATE AND
LOCAL CODES


- GENERAL NOTES:
1. 2X6 EXTERIOR WALLS (16" O.C.), OSB SHEATHED, TYVEK WRAPPED
 2. ALL HEADERS TO BE DOUBLE 2X12 CONSTRUCTION
 3. ALL CONCRETE TO BE A MINIMUM OF 2000 PSI.
 4. DOUBLE #4 CONTINUOUS REBAR IN FOOTINGS.
 5. SLAB TO BE OF MONOLITHIC, POST-TENSION CONSTRUCTION.

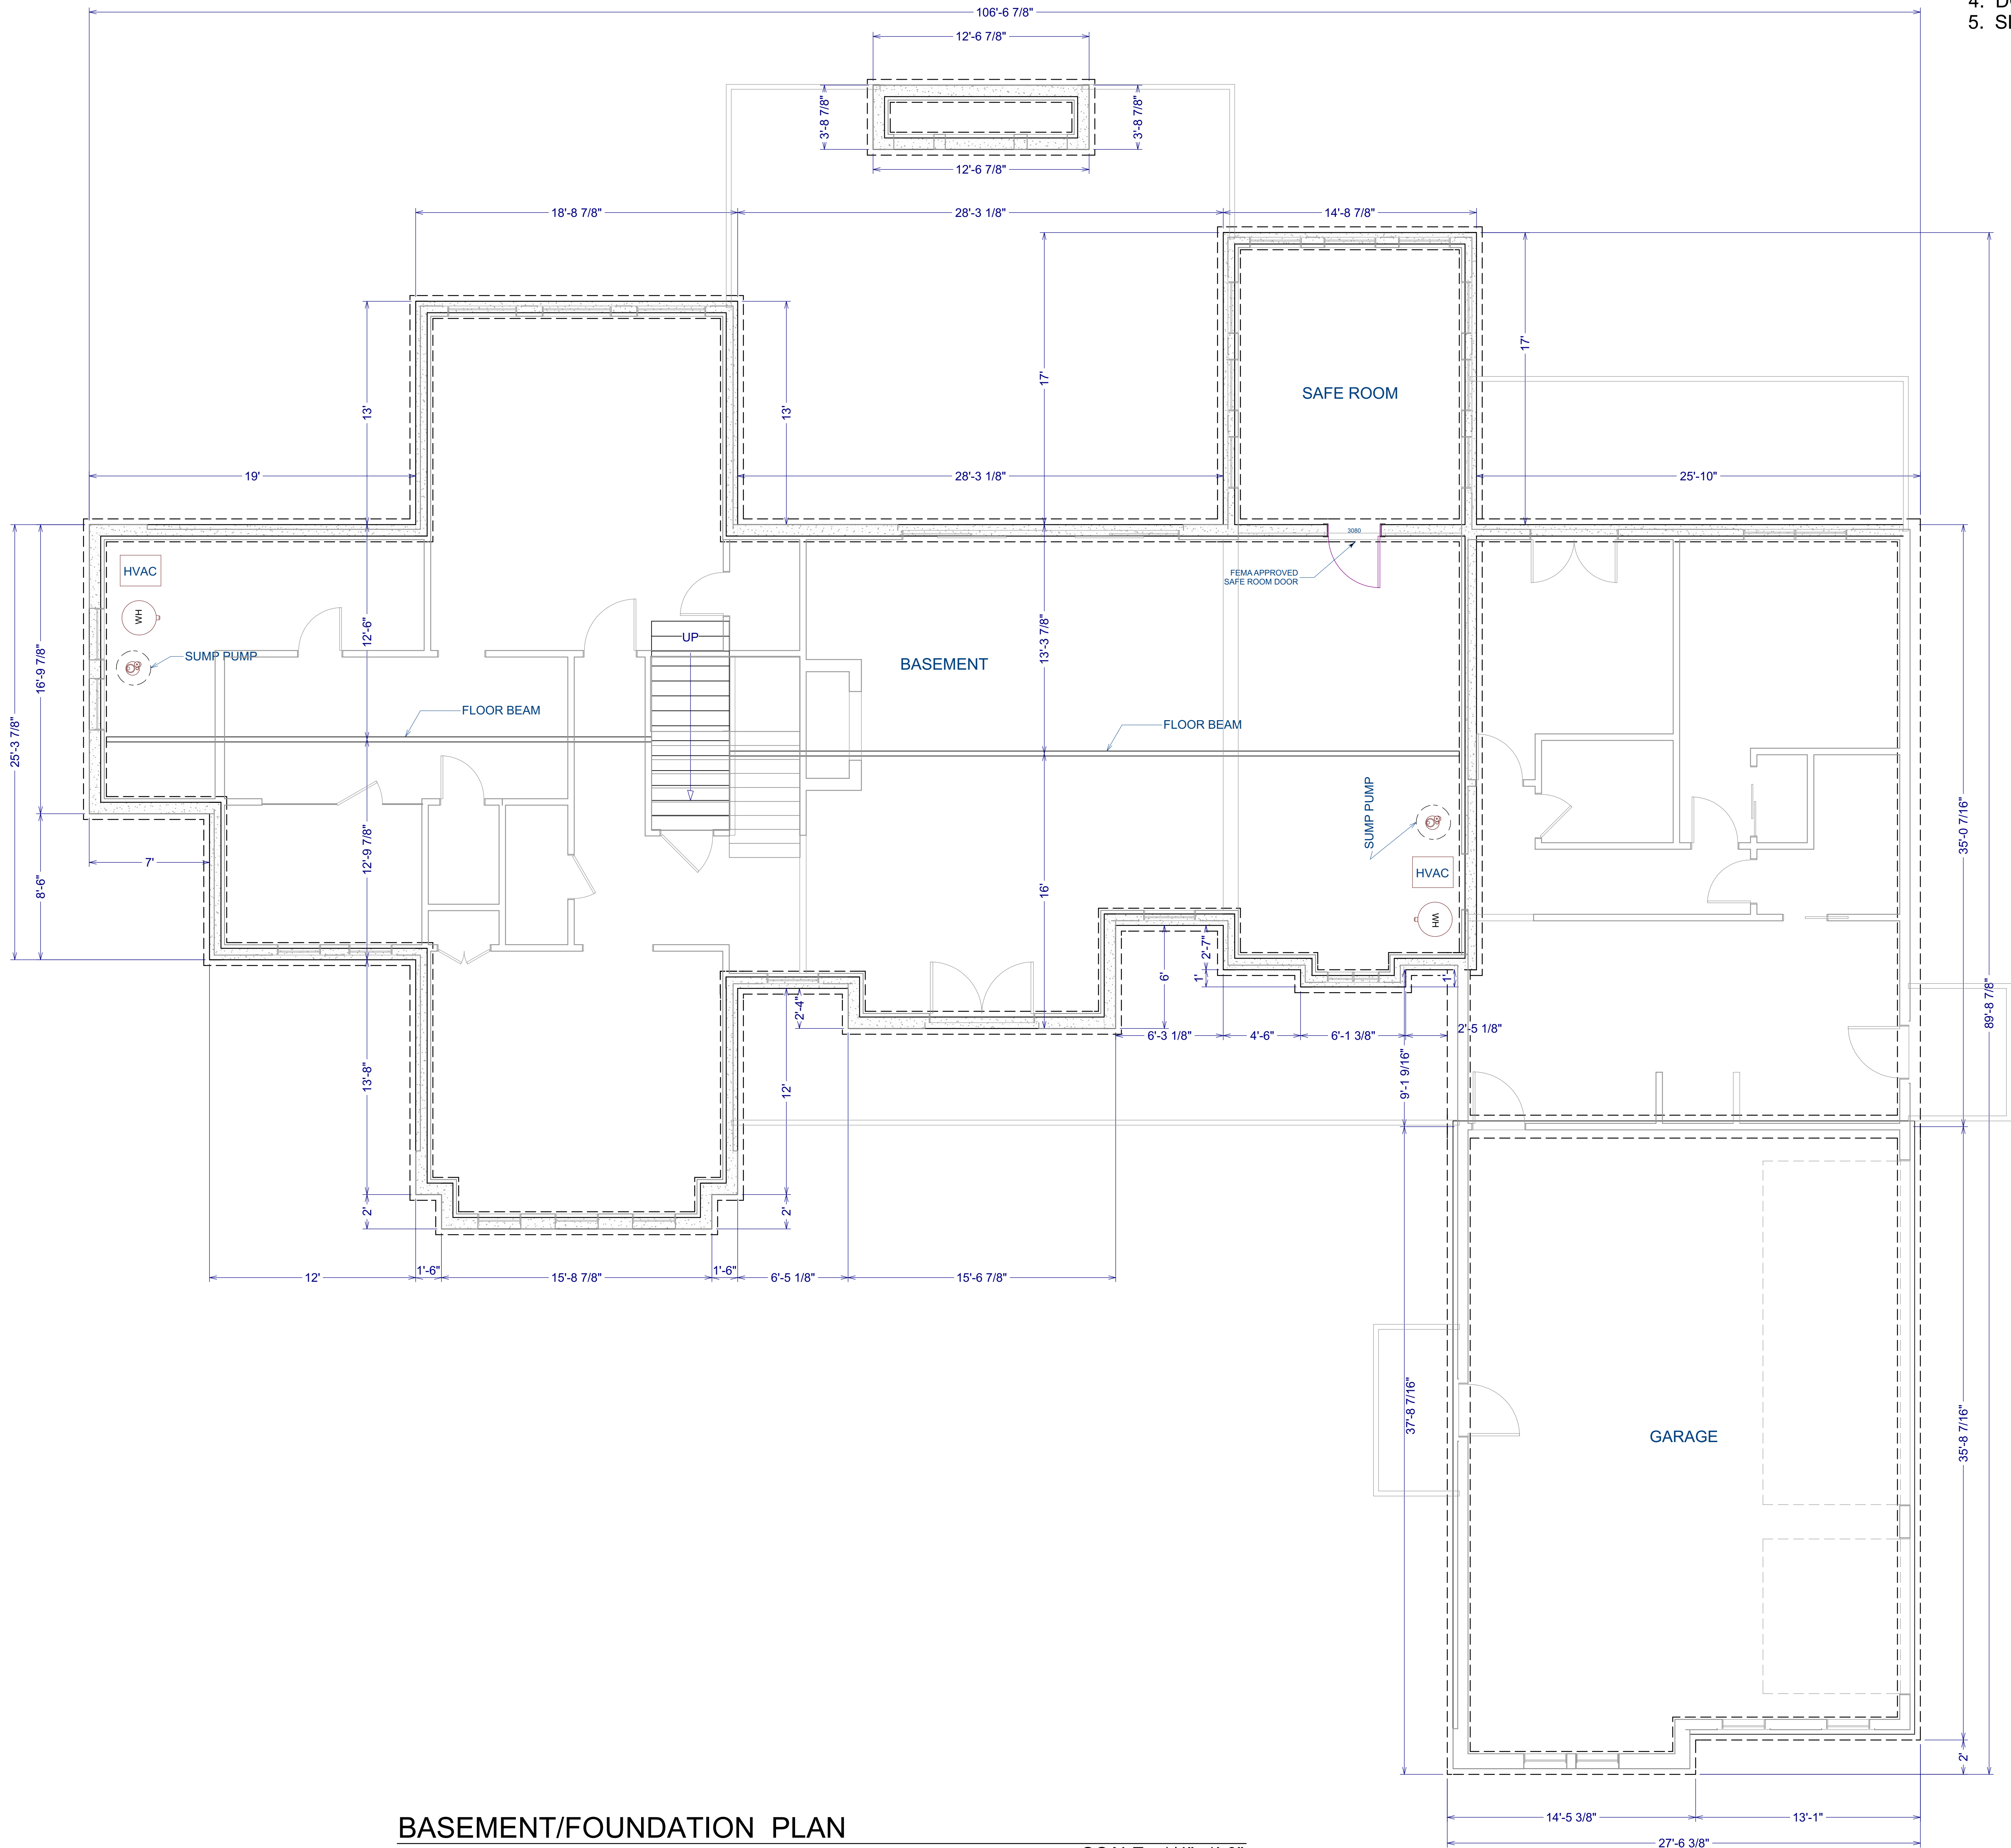

BASEMENT/FOUNDATION PLAN

LIVING AREA
3757 SQ FT

SCALE: 1/4"=1'-0"

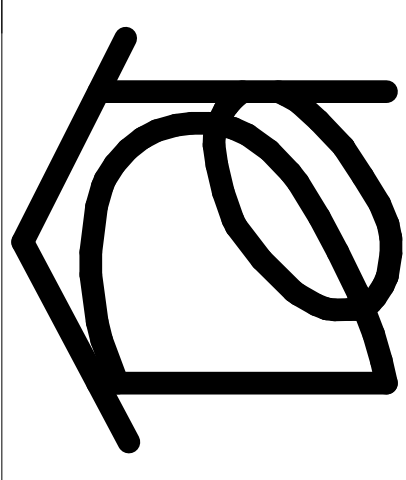

Dooley designs
Coweta, OK
(618) 230-0307
cdooley@hotmail.com

TITLE: **BASEMENT/
FOUNDATION**

CLIENT:

SCALE: AS NOTED
DRAWN BY: CDD
REVISION: 4
DATE: 1/21/2018

A5

CONTRACTORS TO FOLLOW
ALL APPLICABLE STATE AND
LOCAL CODES



FRONT

SCALE: 1/4"=1'-0"



LEFT

SCALE: 1/8"=1'-0"




RIGHT

SCALE: 1/8"=1'-0"




REAR

SCALE: 1/8"=1'-0"

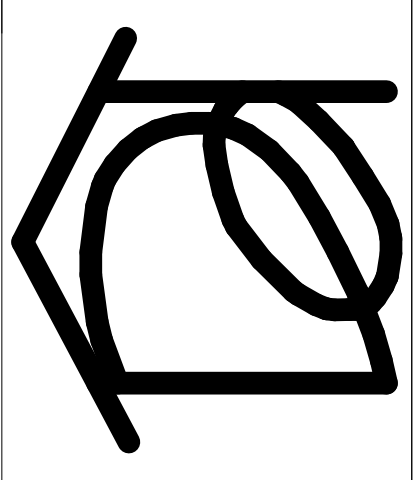	Dooley designs Coweta, OK (618) 230-0307 cdooley@hotmail.com	TITLE: ELEVATIONS	CLIENT:	SCALE: AS NOTED	A6
				DRAWN BY: CDD	
	REVISION: 4				
	DATE: 1/21/2018				

CONTRACTORS TO FOLLOW
ALL APPLICABLE STATE AND
LOCAL CODES

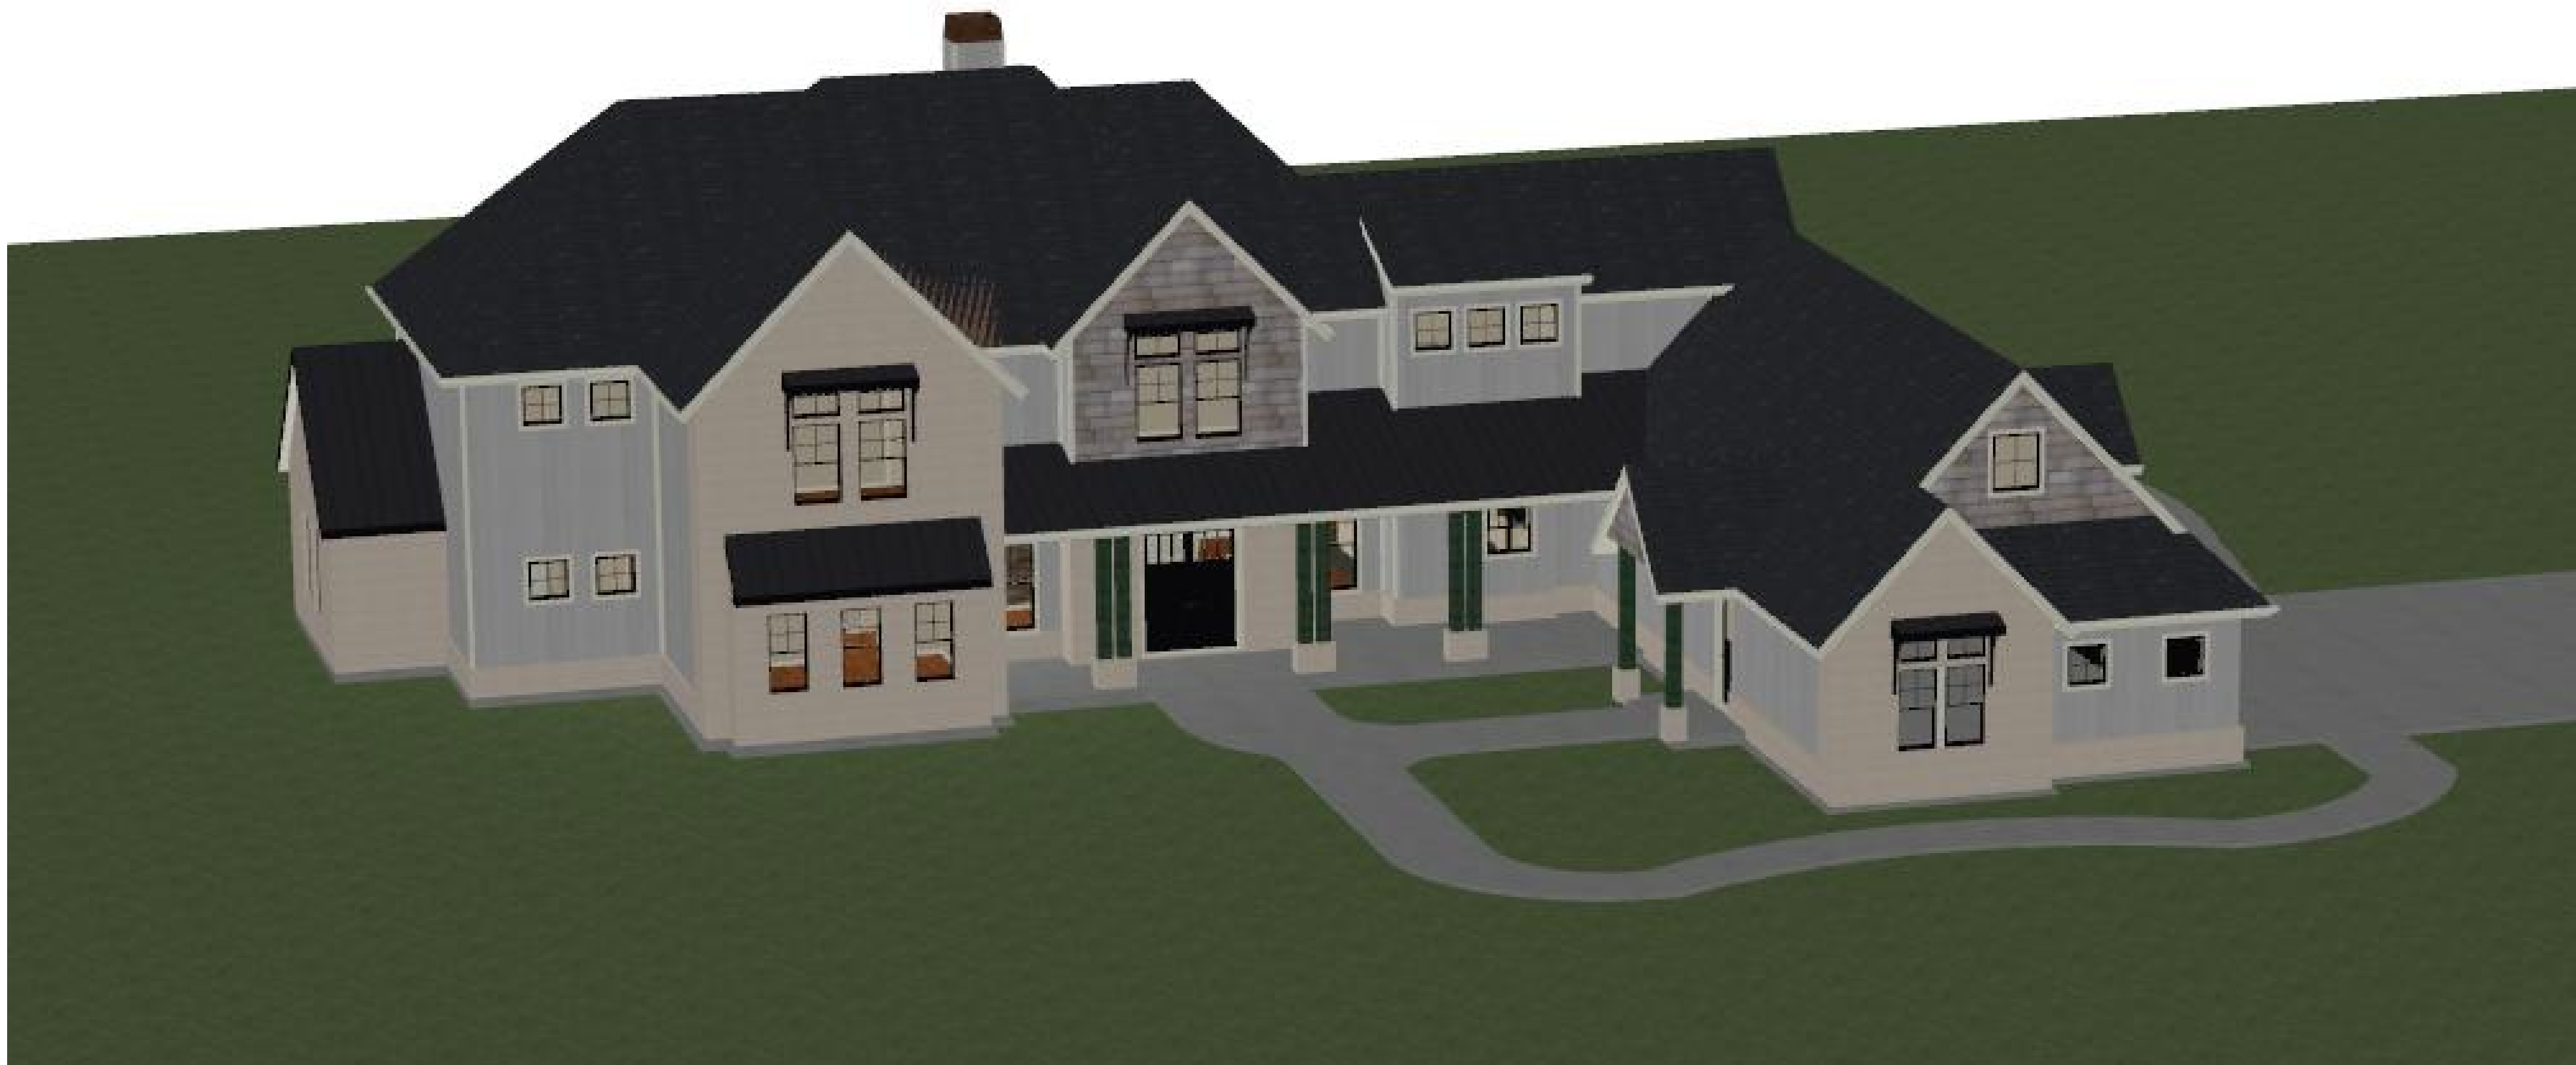

A7

SCALE: AS NOTED
DRAWN BY: CDD
REVISION: 4
DATE: 1/21/2018

CLIENT:

3D VIEWS

TITLE:

Dooley
designs
Coweta, OK
(618) 230-0307
cdooley@hotmail.com

