



CONTRACTORS TO FOLLOW ALL APPLICABLE STATE AND LOCAL CODES

- GENERAL NOTES:
- 2X6 EXTERIOR WALLS (16" O.C.), OSB SHEATHED, TYVEK WRAPPED
  - ALL HEADERS TO BE DOUBLE 2X12 CONSTRUCTION
  - ALL CONCRETE TO BE A MINIMUM OF 2000 PSI.
  - DOUBLE #4 CONTINUOUS REBAR IN FOOTINGS.
  - SLAB TO BE OF MONOLITHIC, POST-TENSION CONSTRUCTION.

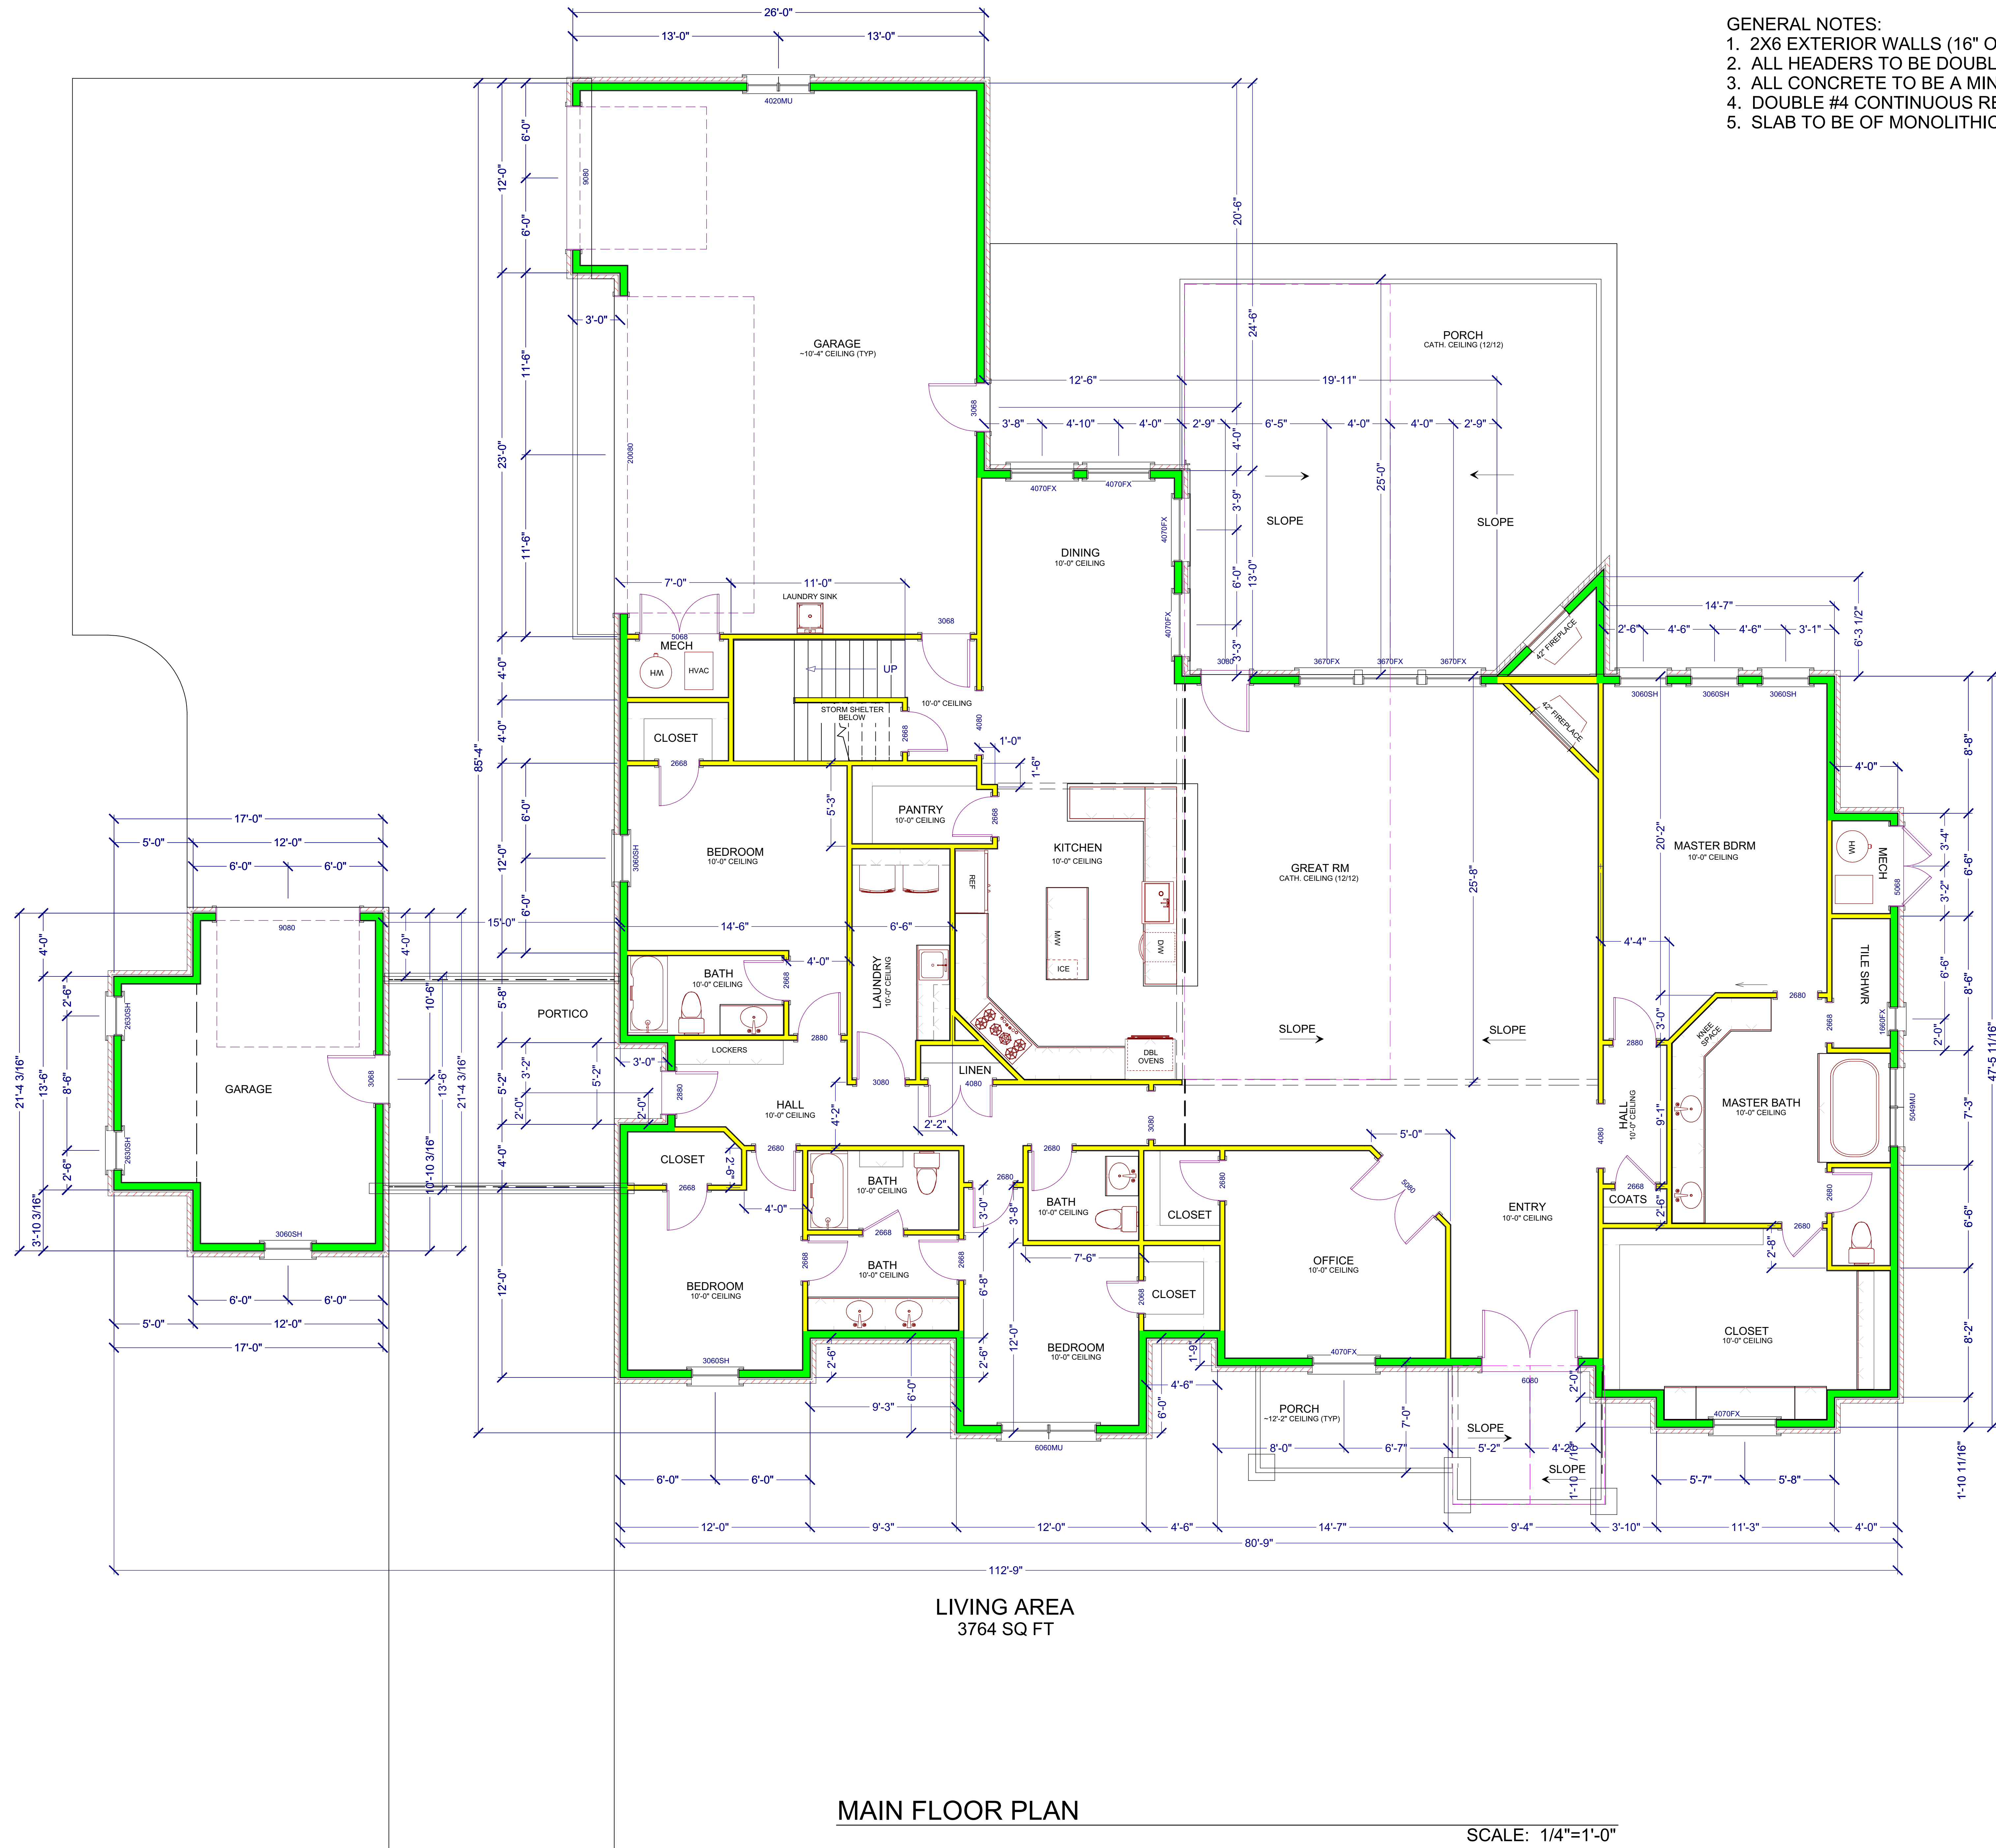


|   |
|---|
| A1  |
| SCALE: 1/4"=10"<br>DRAWN BY: CDD<br>REVISION: 2<br>DATE: 1/21/2018                              |
| MAIN FLOOR  |
| CLIENT:<br>TITLE:   |
| <br><small>Dooley designs<br/>Coweta, OK<br/>(918) 230-0307<br/>courtdooley@hotmail.com</small> |

CONTRACTORS TO FOLLOW  
ALL APPLICABLE STATE AND  
LOCAL CODES

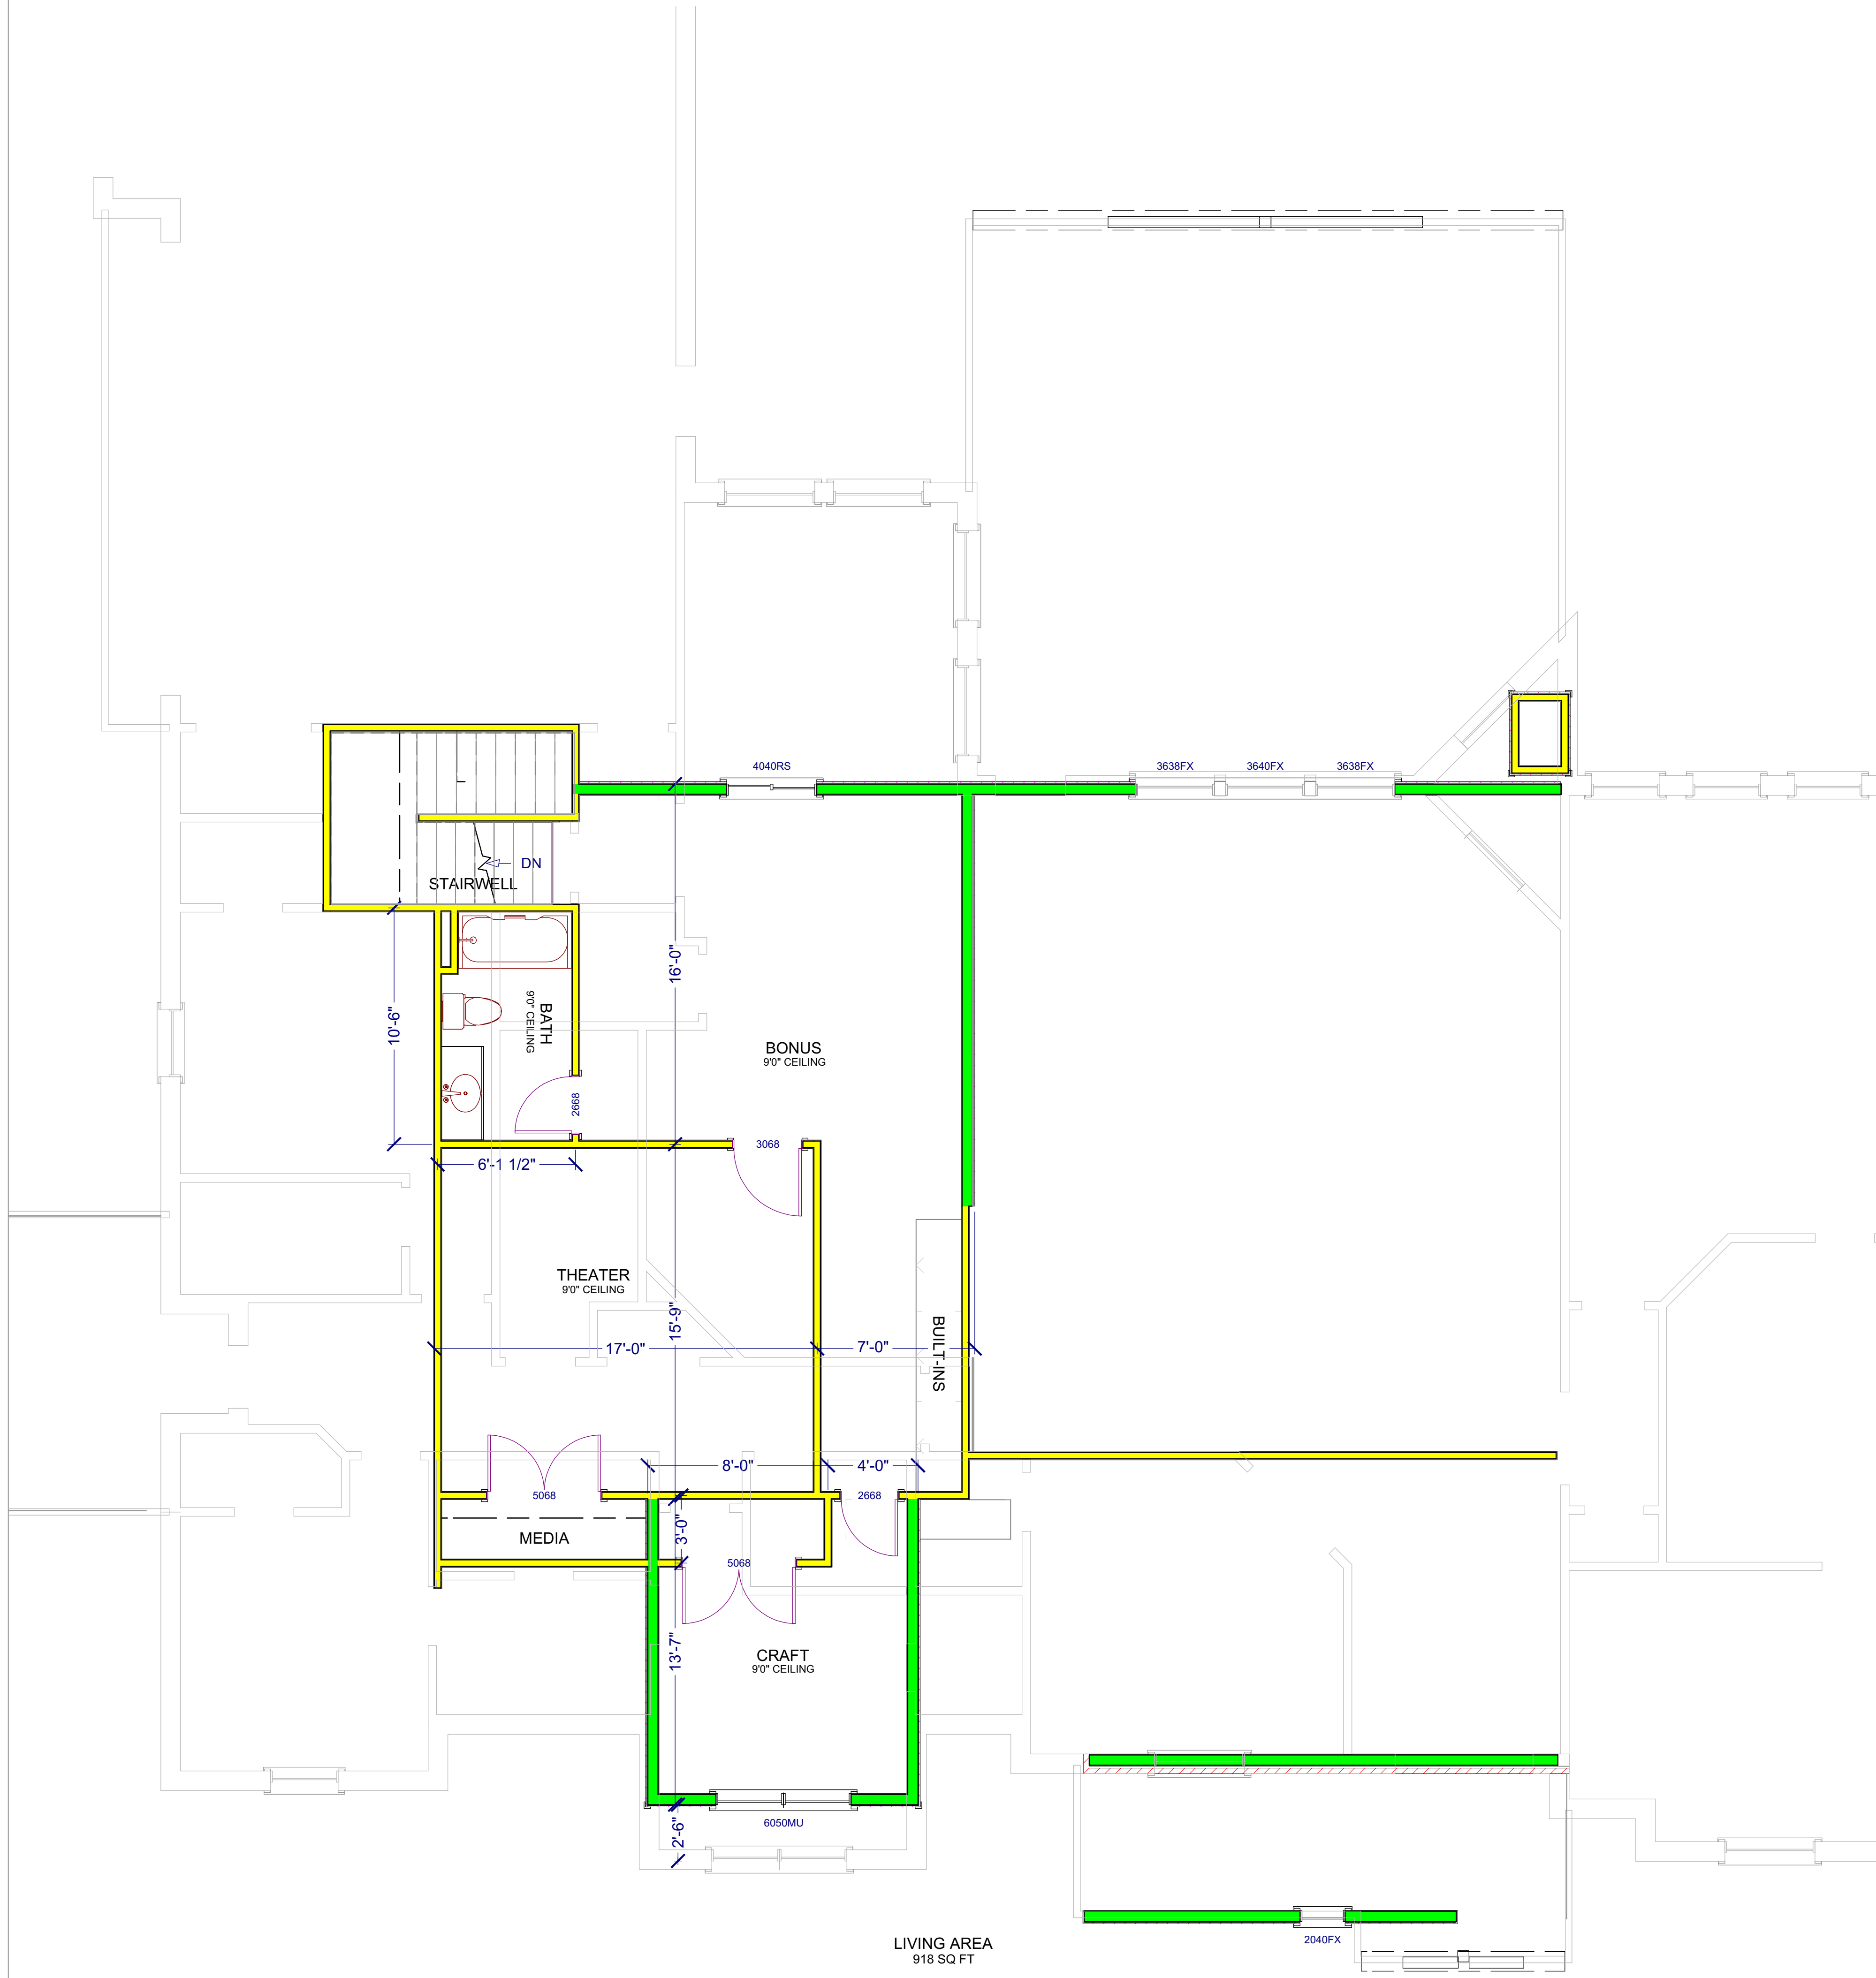


2ND FLOOR PLAN

SCALE: 1/4"=1'-0"

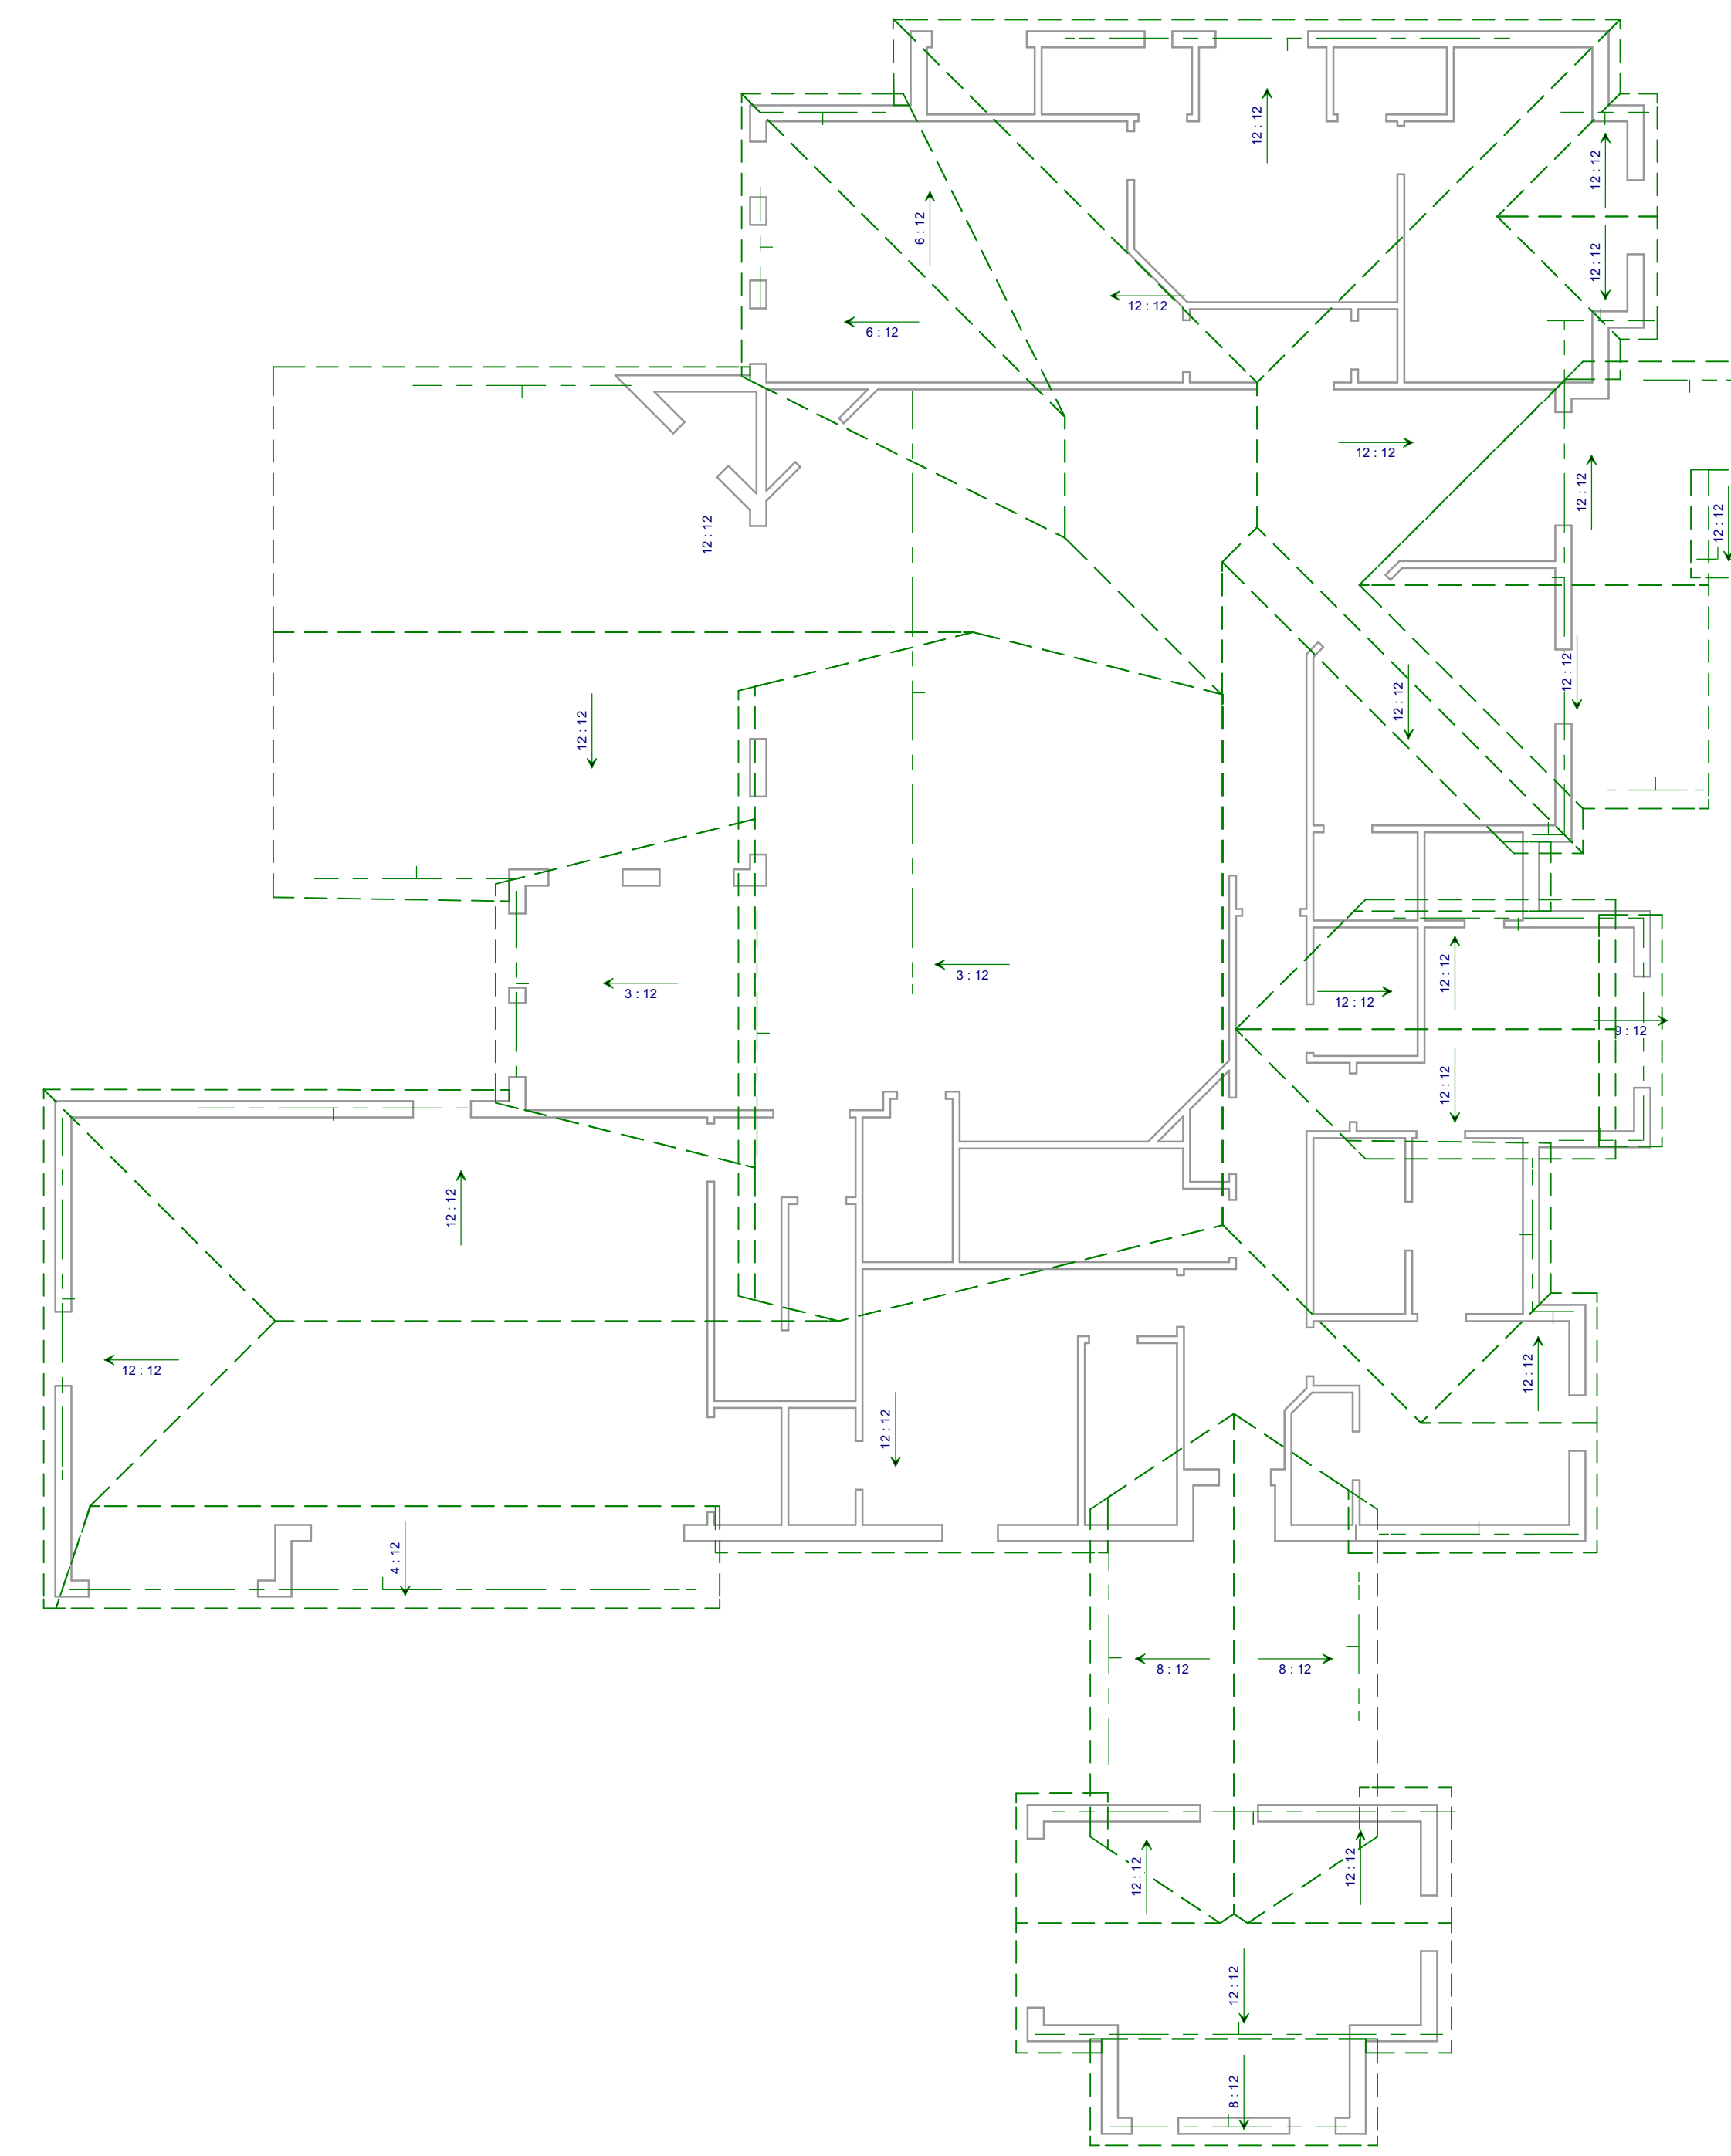

ROOF DETAIL  
SCALE: 1/8"=1'-0"

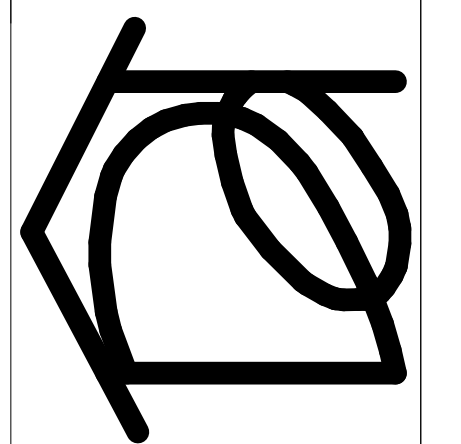

**Dooley designs**  
Coweta, OK  
(918) 230-0307  
courtdooley@hotmail.com


TITLE:  
**2ND FLOOR  
ROOF DETAIL**

CLIENT:

SCALE: AS NOTED  
DRAWN BY: CDD  
REVISION: 2  
DATE: 1/21/2018

**A2**

CONTRACTORS TO FOLLOW  
ALL APPLICABLE STATE AND  
LOCAL CODES

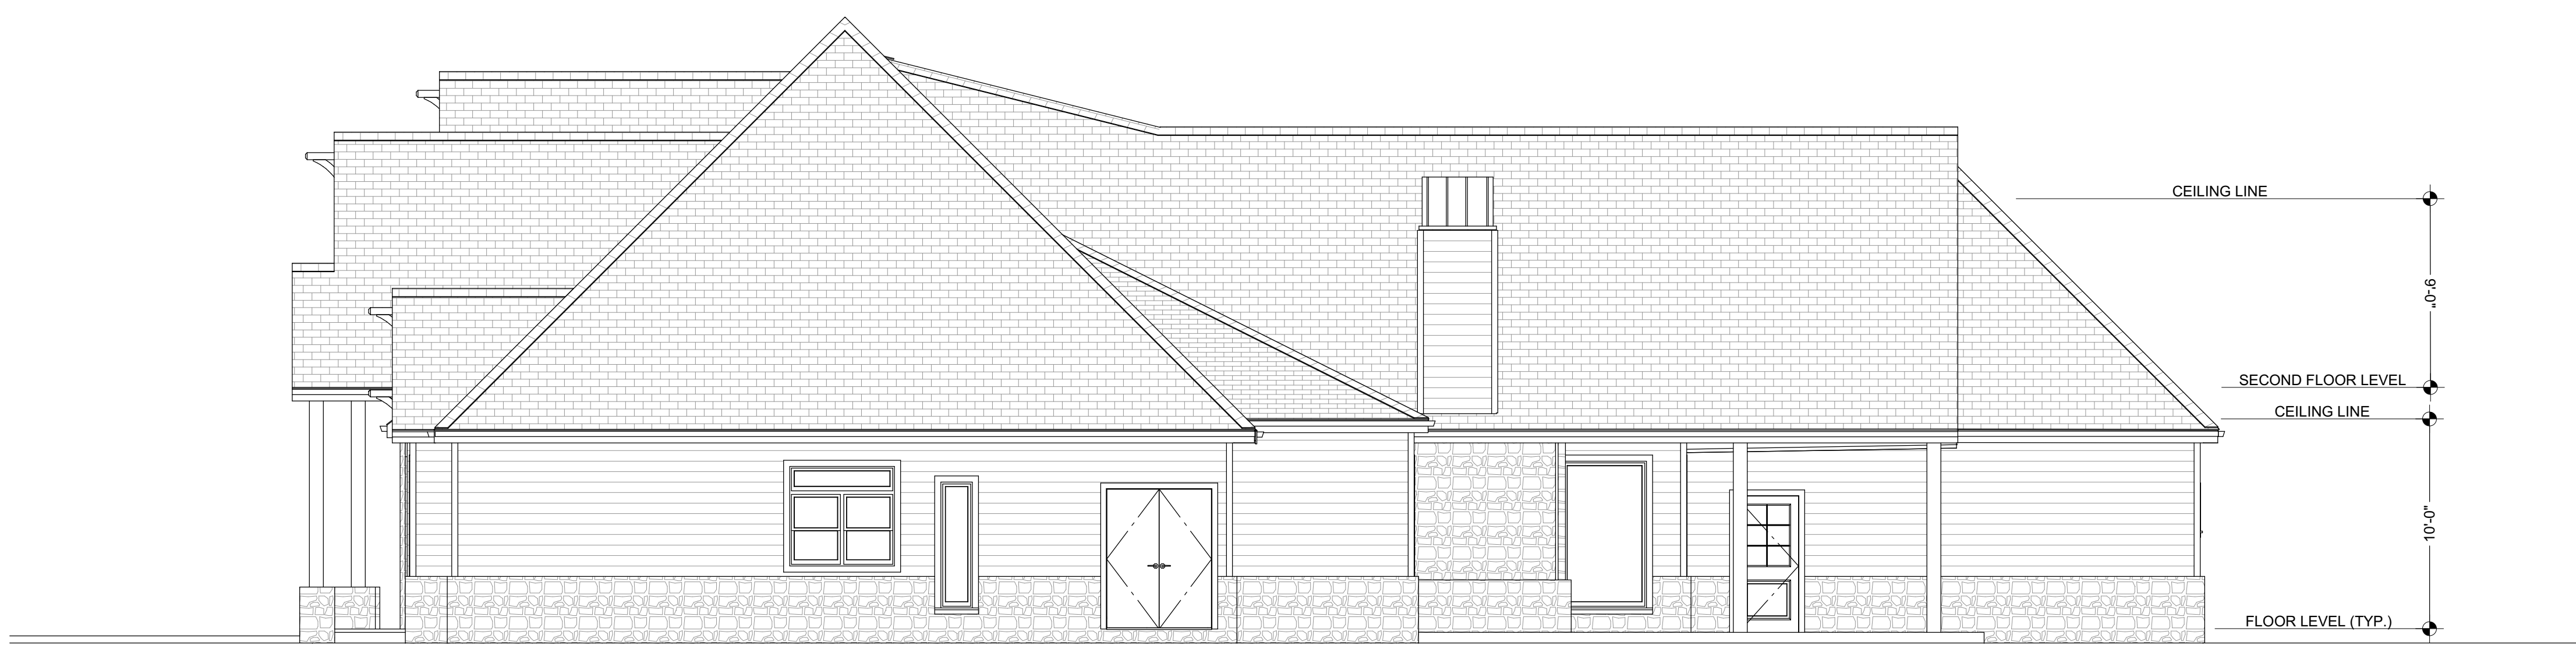

A3


SCALE: 3/16"=1'-0"  
DRAWN BY: CDD  
REVISION: 2  
DATE: 1/21/2018

CLIENT:

TITLE:




ELEVATIONS

Dooley designs  
Coweta, OK  
(918) 230-0307  
courtdooley@hotmail.com

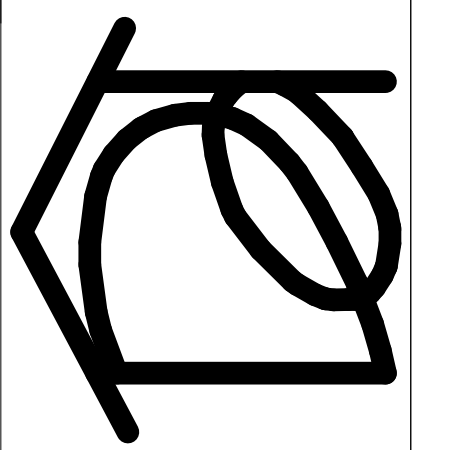



CONTRACTORS TO FOLLOW  
ALL APPLICABLE STATE AND  
LOCAL CODES

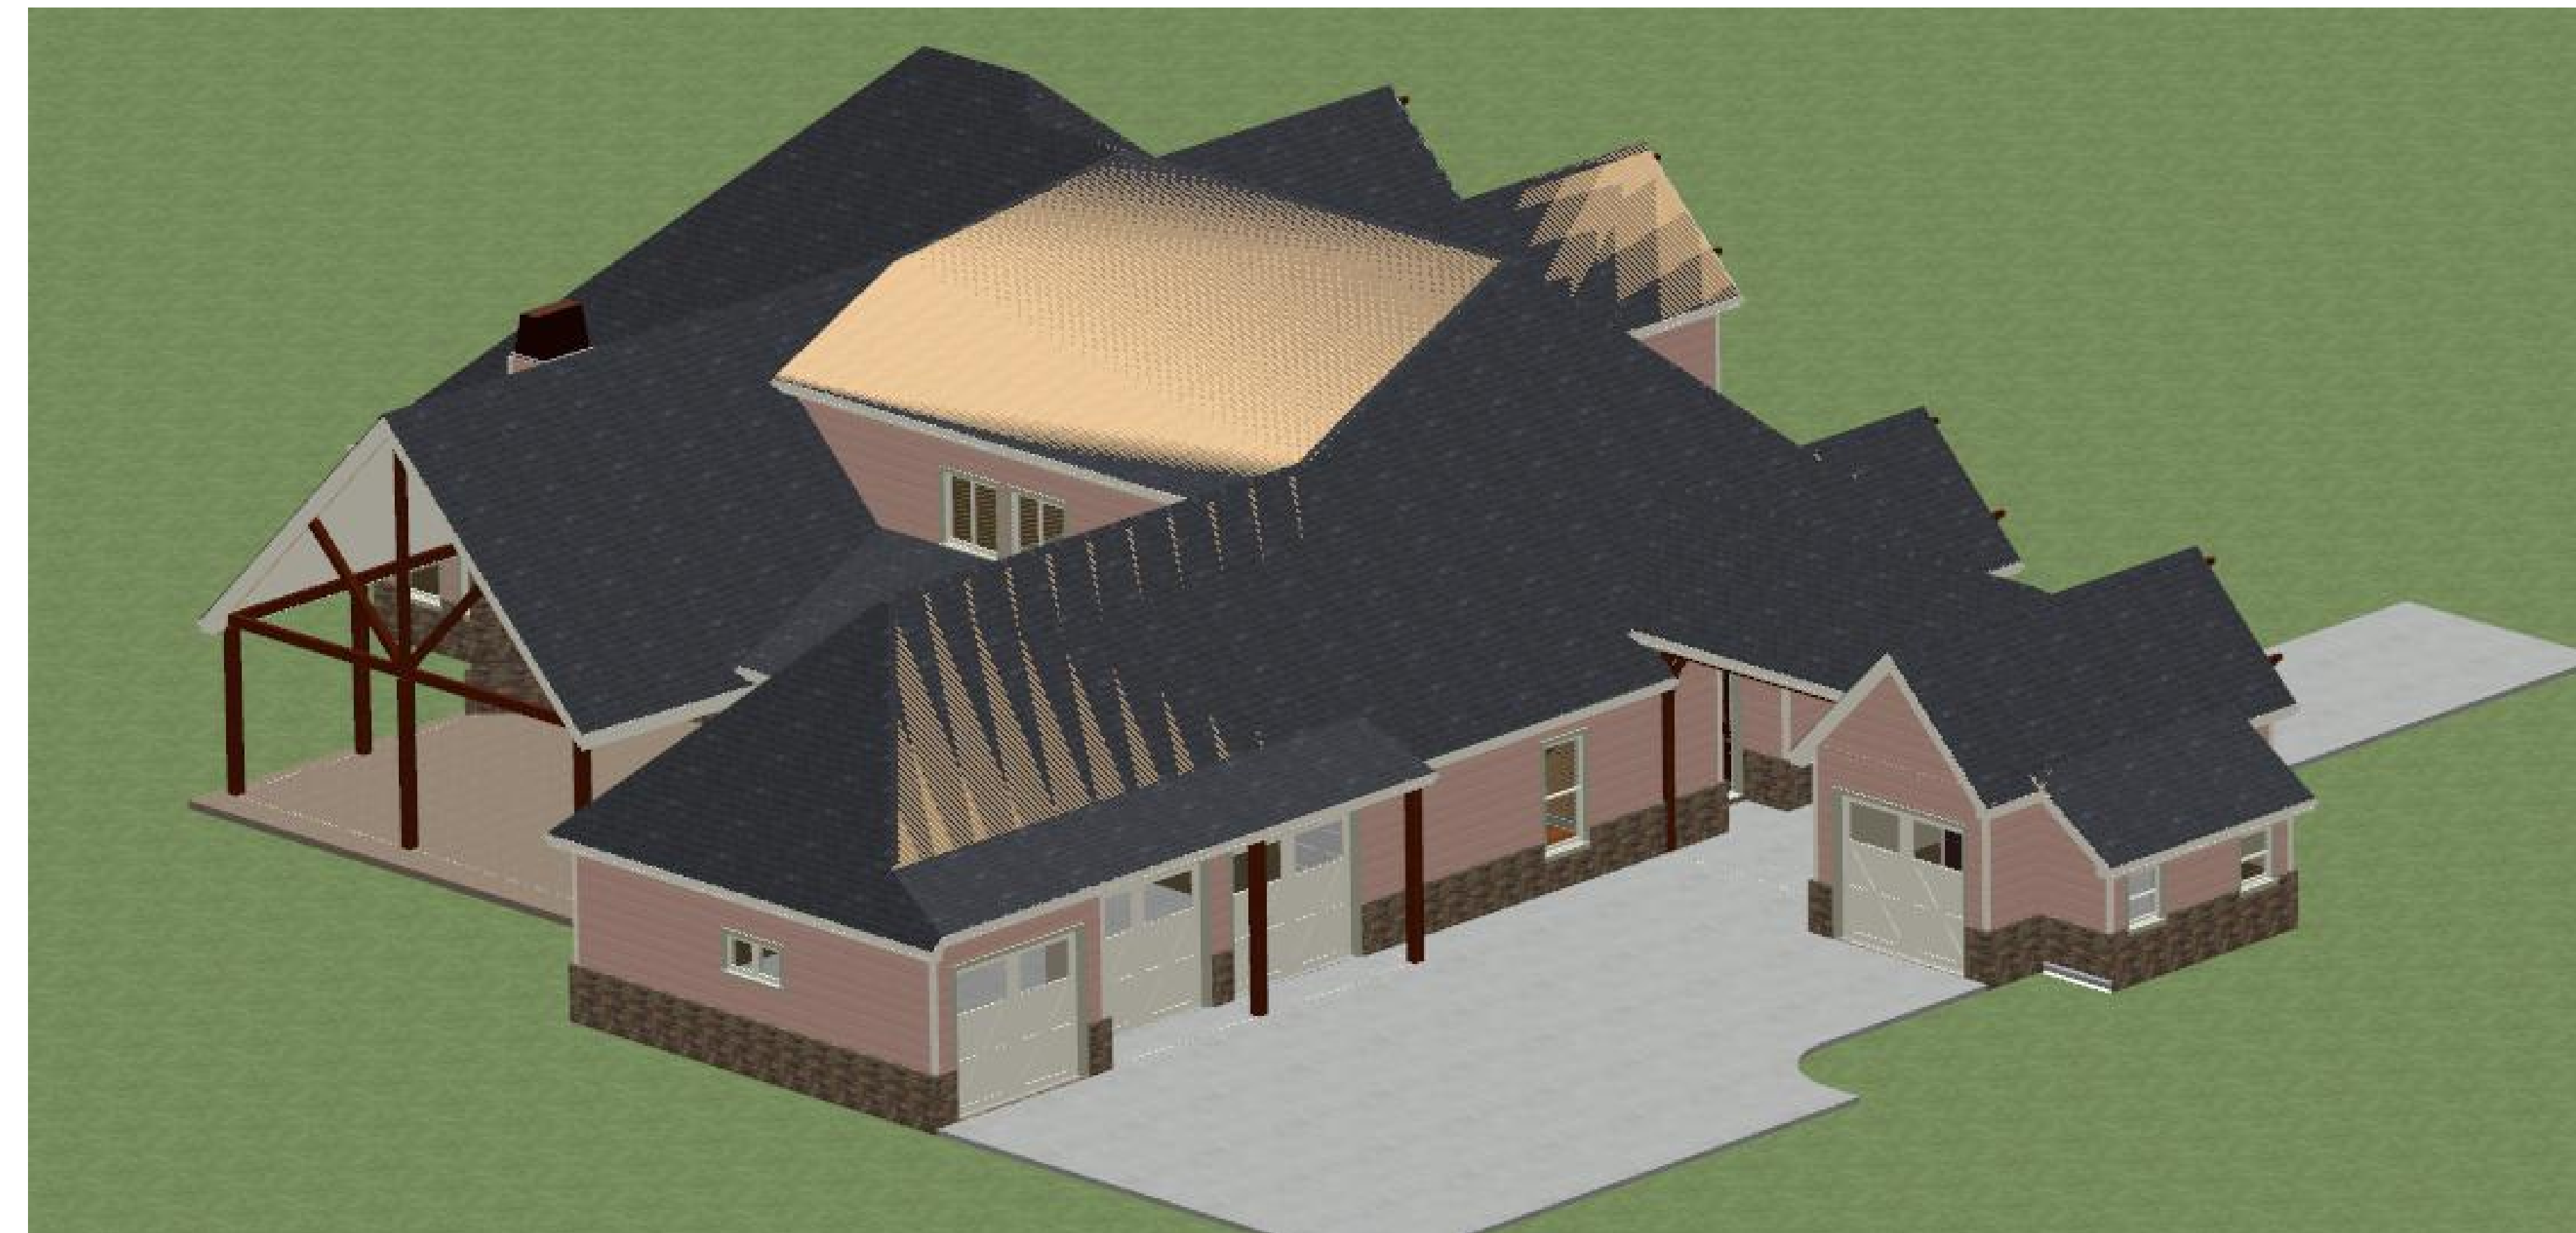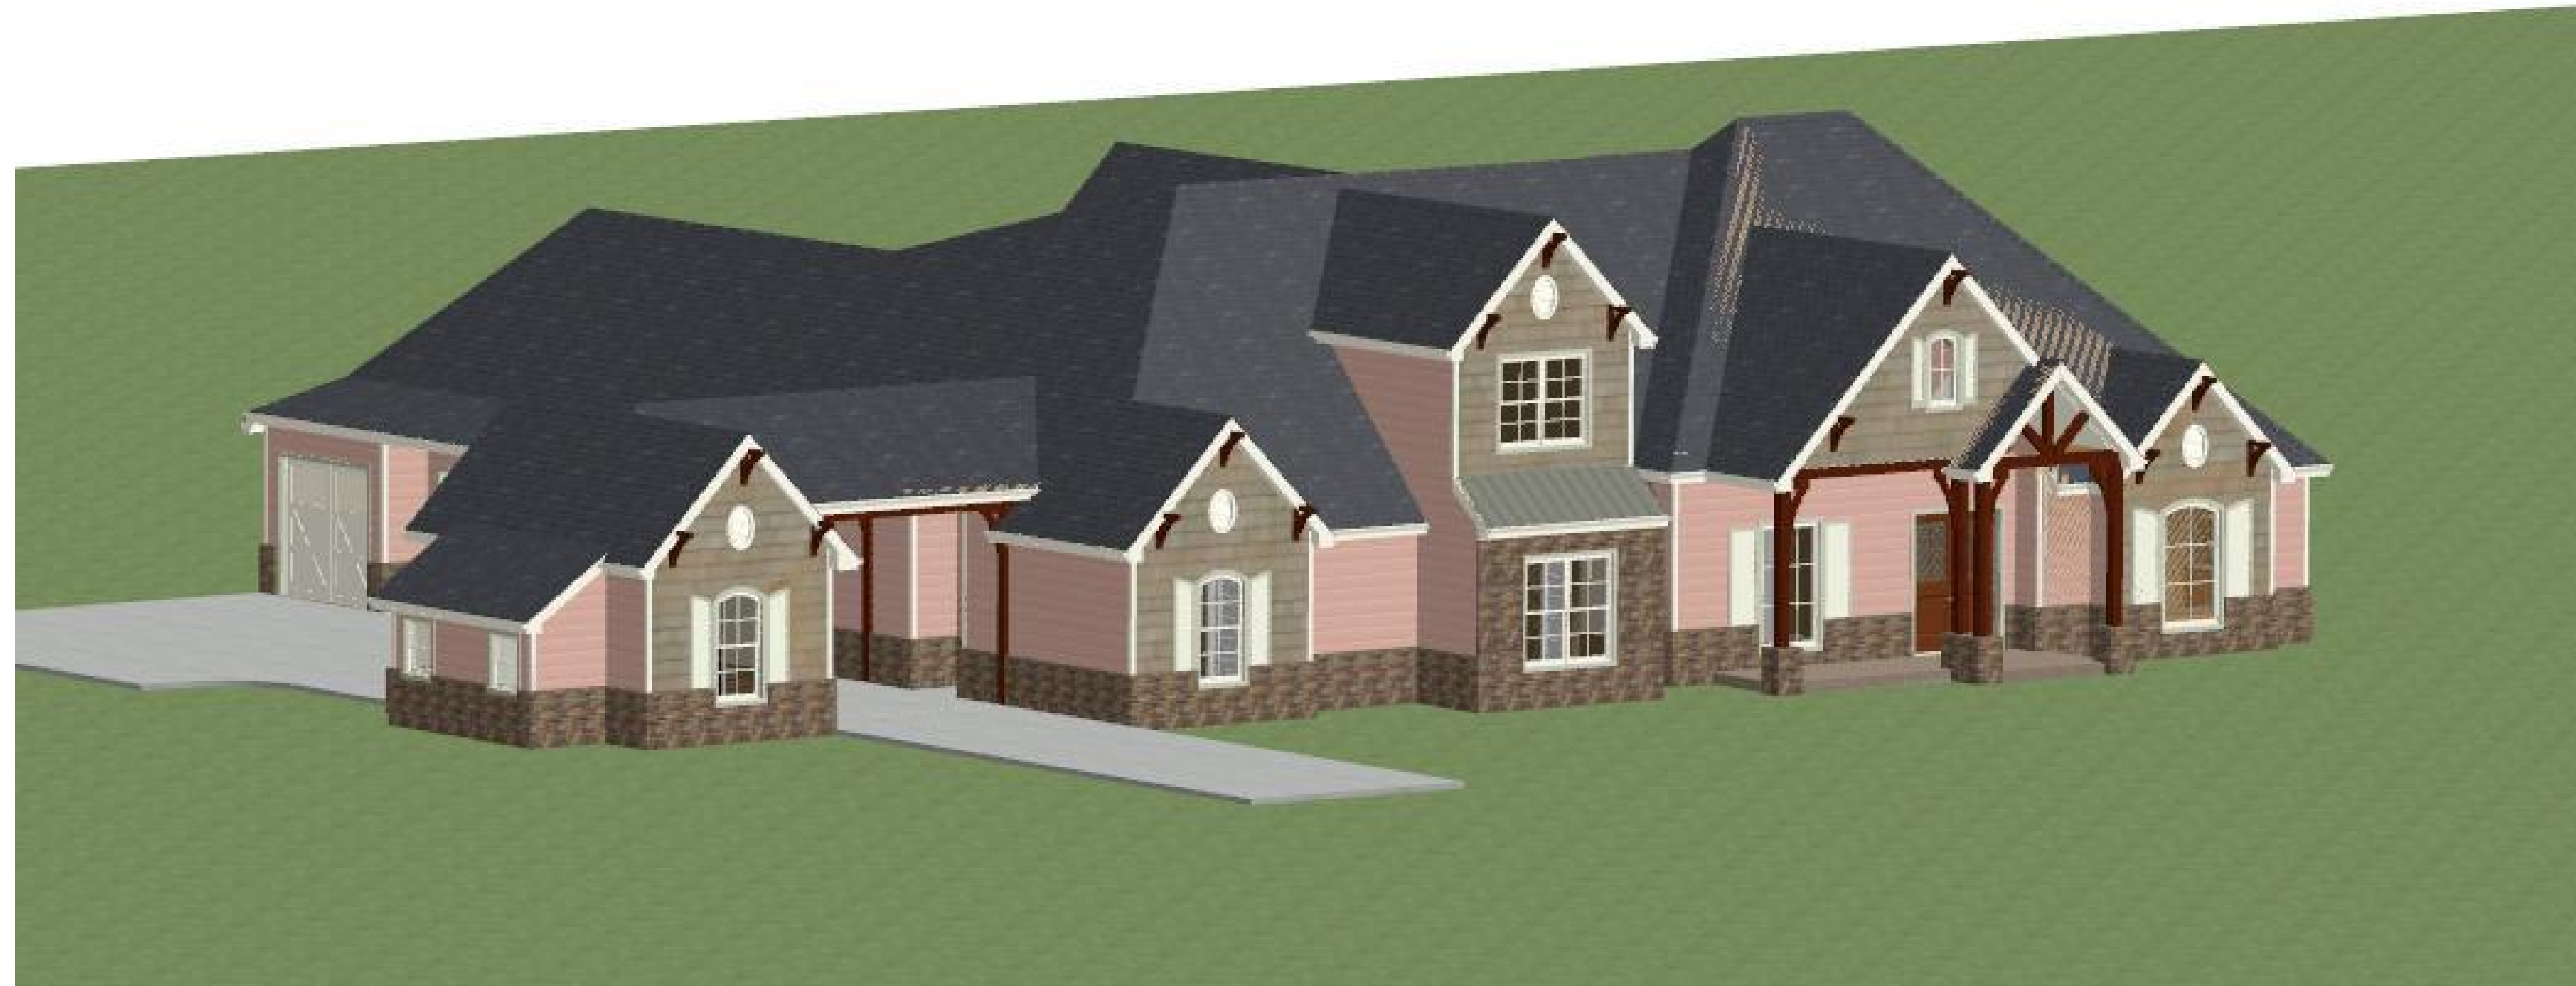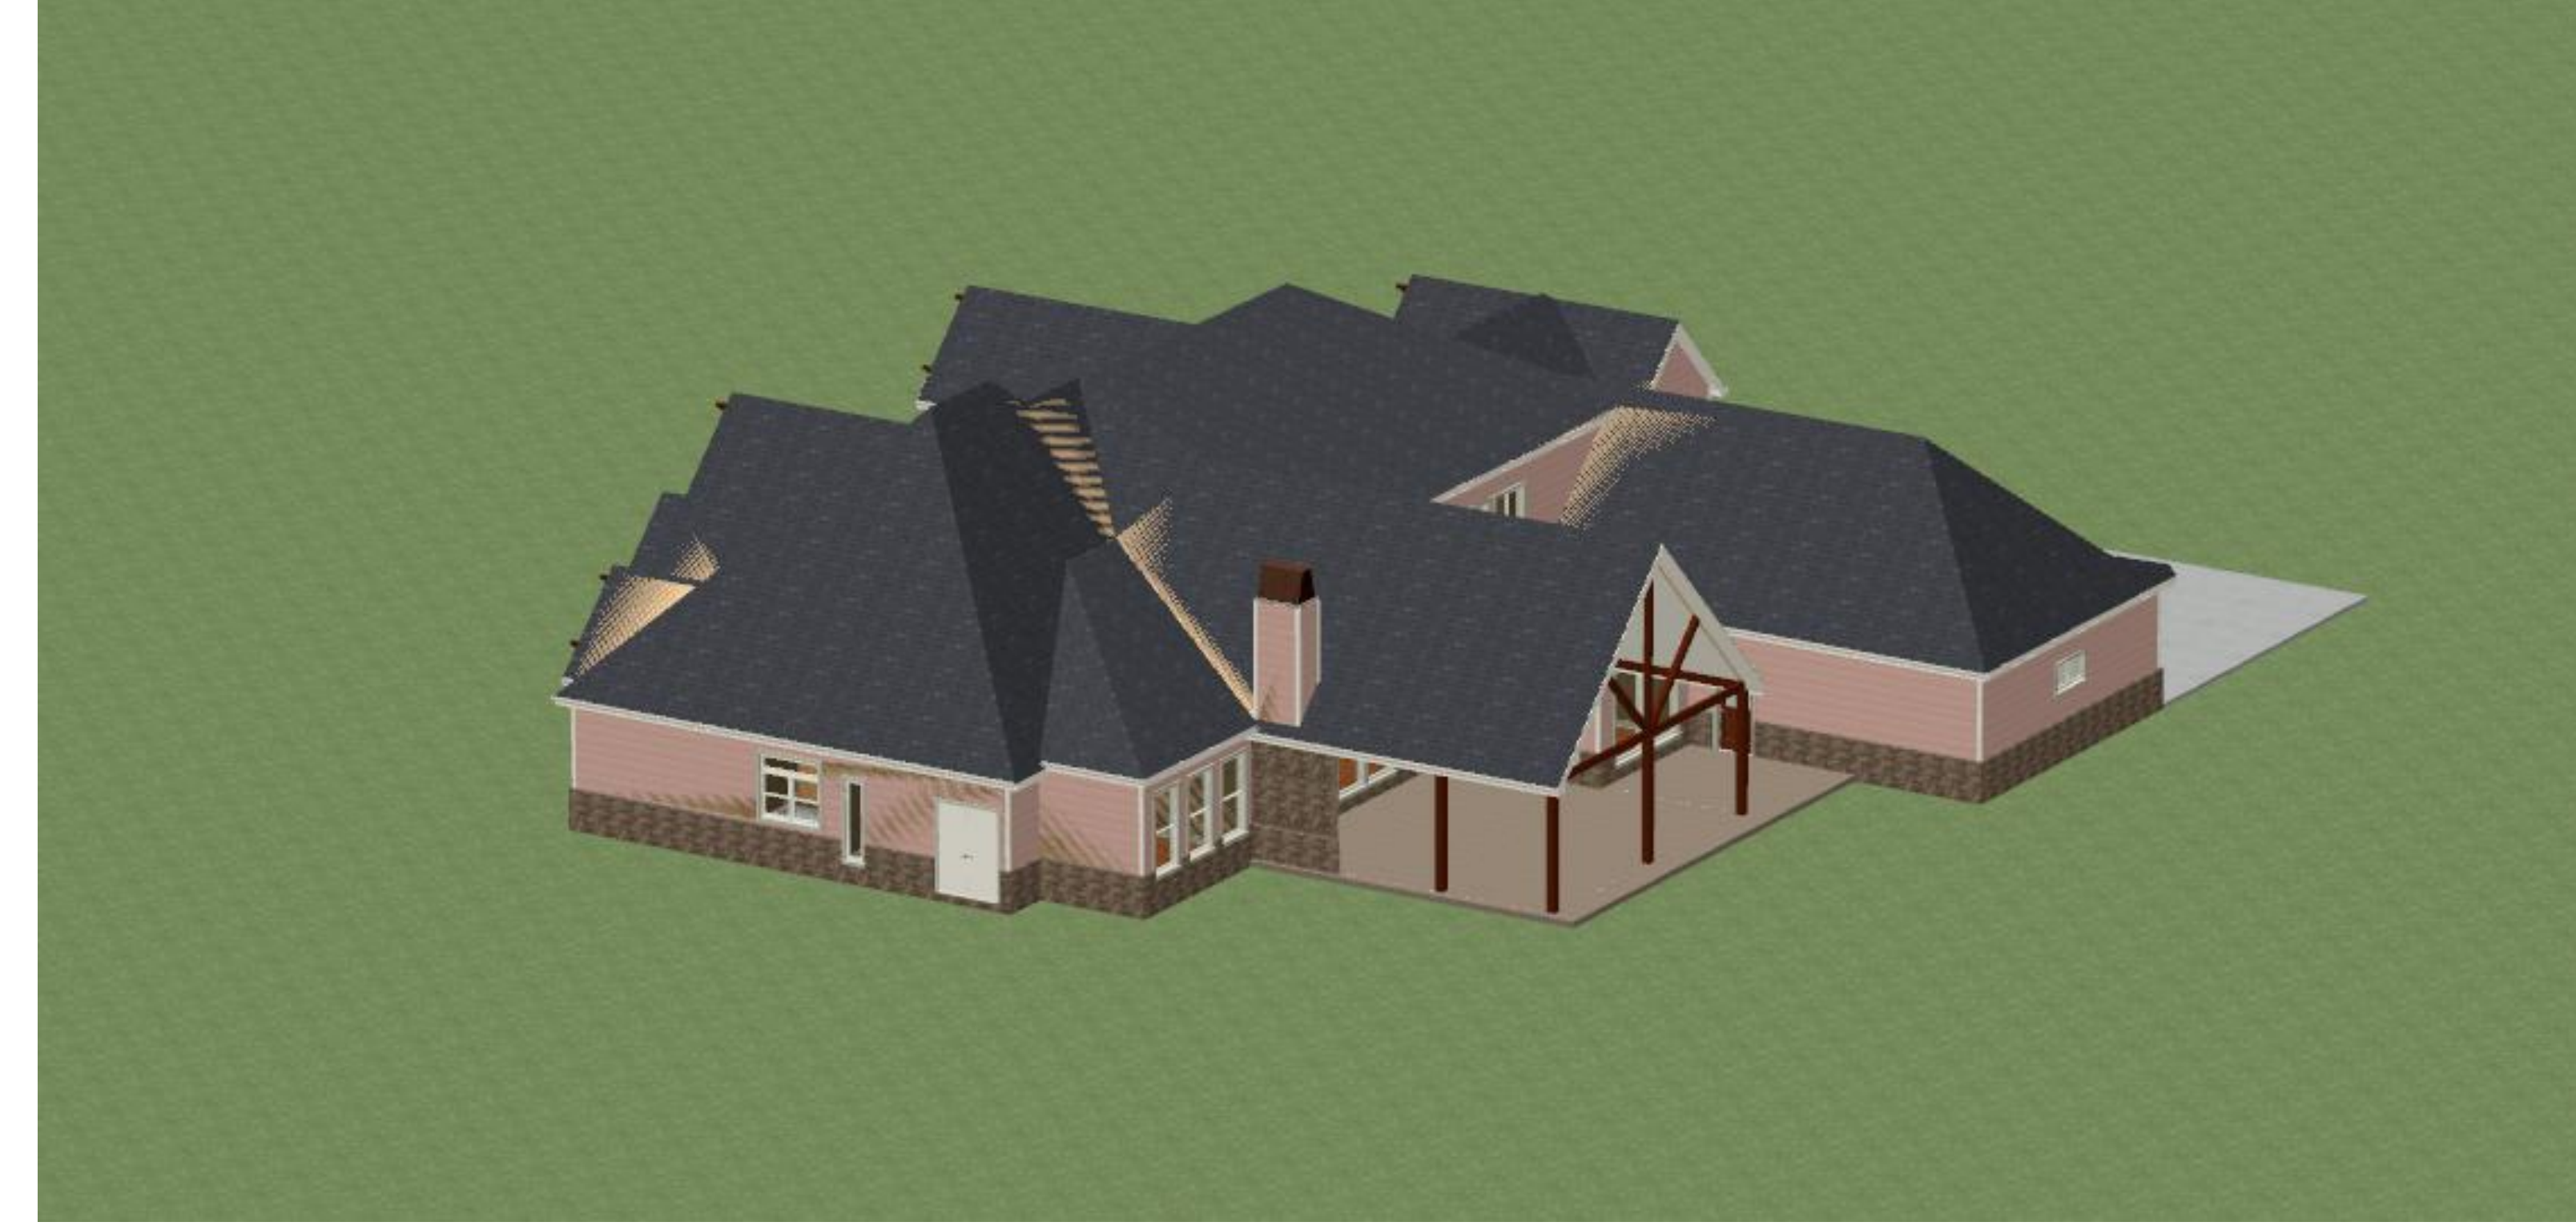

A4

DRAWN BY: CDD  
REVISION: 2  
DATE: 1/21/2018

CLIENT:

TITLE:

3D VIEWS

**Dooley designs**  
Coweta, OK  
(918) 230-0307  
courtdooley@hotmail.com

