

GF
GIA
31.21 m²

1
3000
Level 0
scale 1:25 @A3


Revision Release date Drawn/Checked NOTES

archetypes.
design
projects@archetypes.design | archetypes.design | 07473 949960



PROJECT 1 Pump House Close ADDRESS London SE16 7HS
DRAWING TITLE GA Level 0
DRAWING NO AAD22.04 PHC D 3000

CLIENT Patrizia Bertini
PURPOSE OF ISSUE General arrangements
SCALE 1:25 @ A3
FORMAT

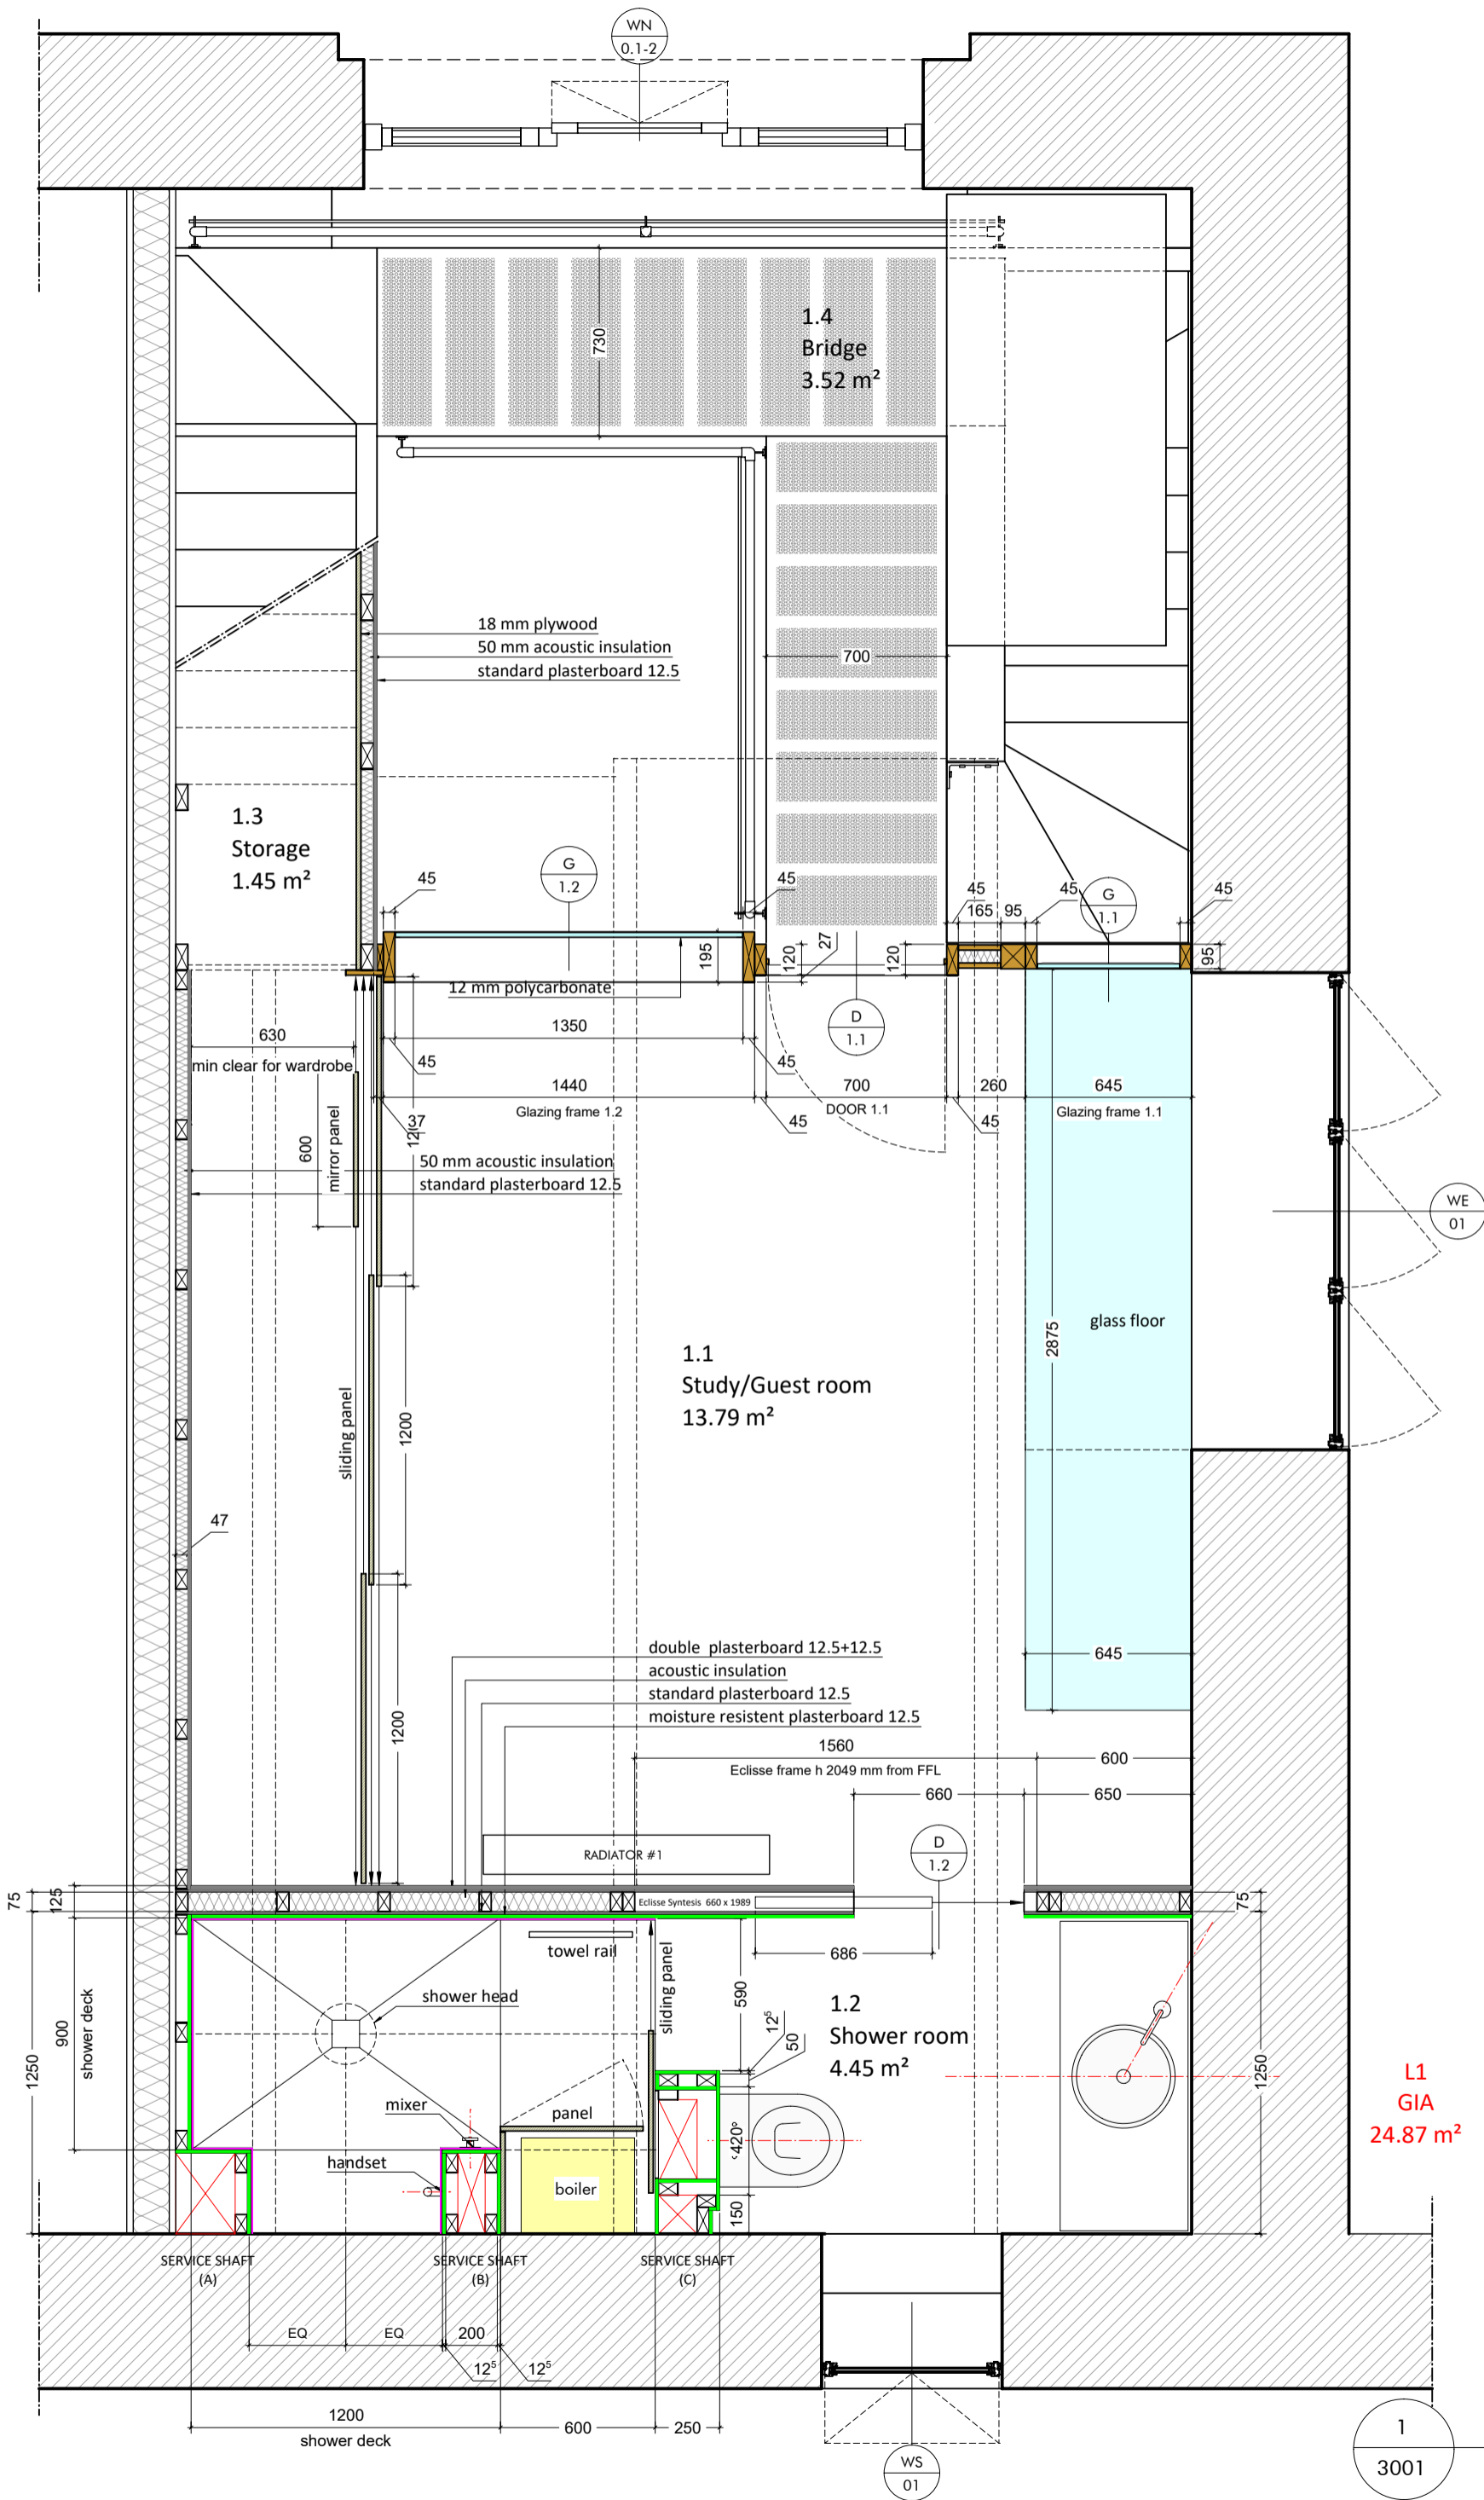


L1
GIA
24.87 m²

1
3001
Level 0

scale 1:25 @A3

Revision Release date Drawn/Checked NOTES

archetypes.
design
projects@archetypes.design | archetypes.design | 07473 949960

 

PROJECT 1 Pump House Close
DRAWING TITLE GA Level 1
DRAWING NO AAD22.04 PHC D 3001

ADDRESS London SE16 7HS


CLIENT Patrizia Bertini

PURPOSE OF ISSUE General arrangement

SCALE 1:25

FORMAT @ A3


DATE

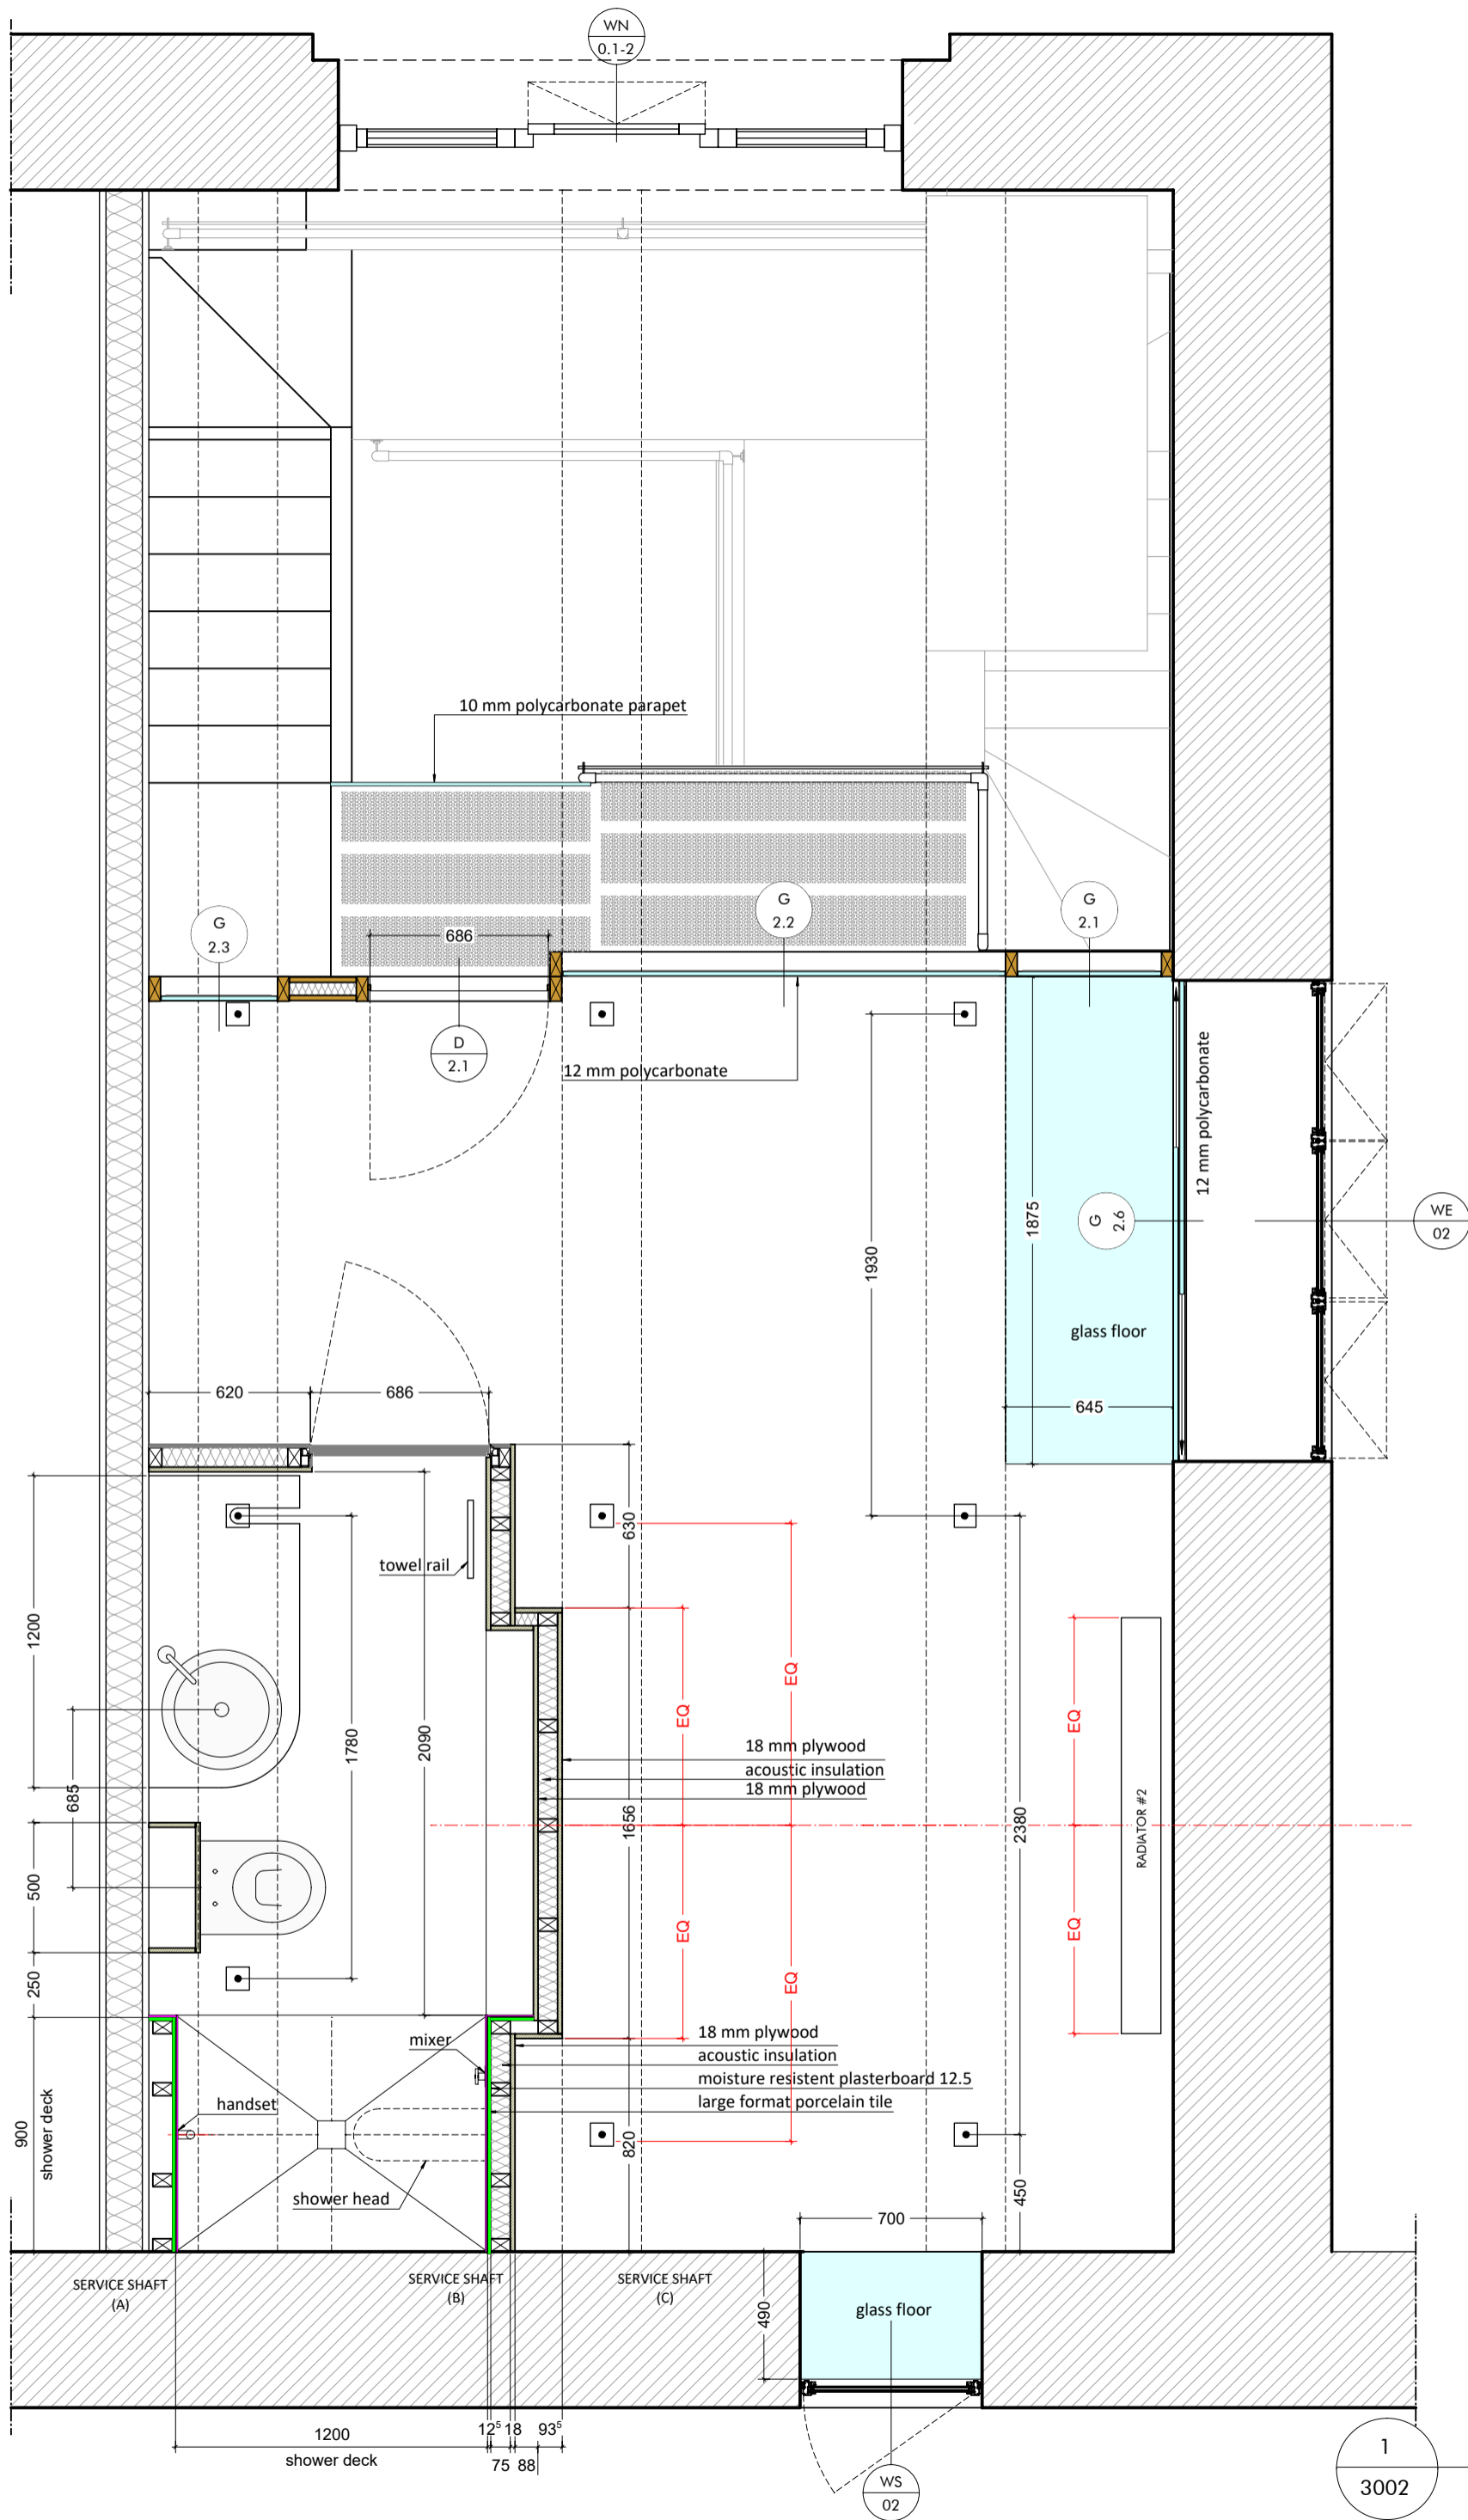

Level 0

scale 1:25 @A3



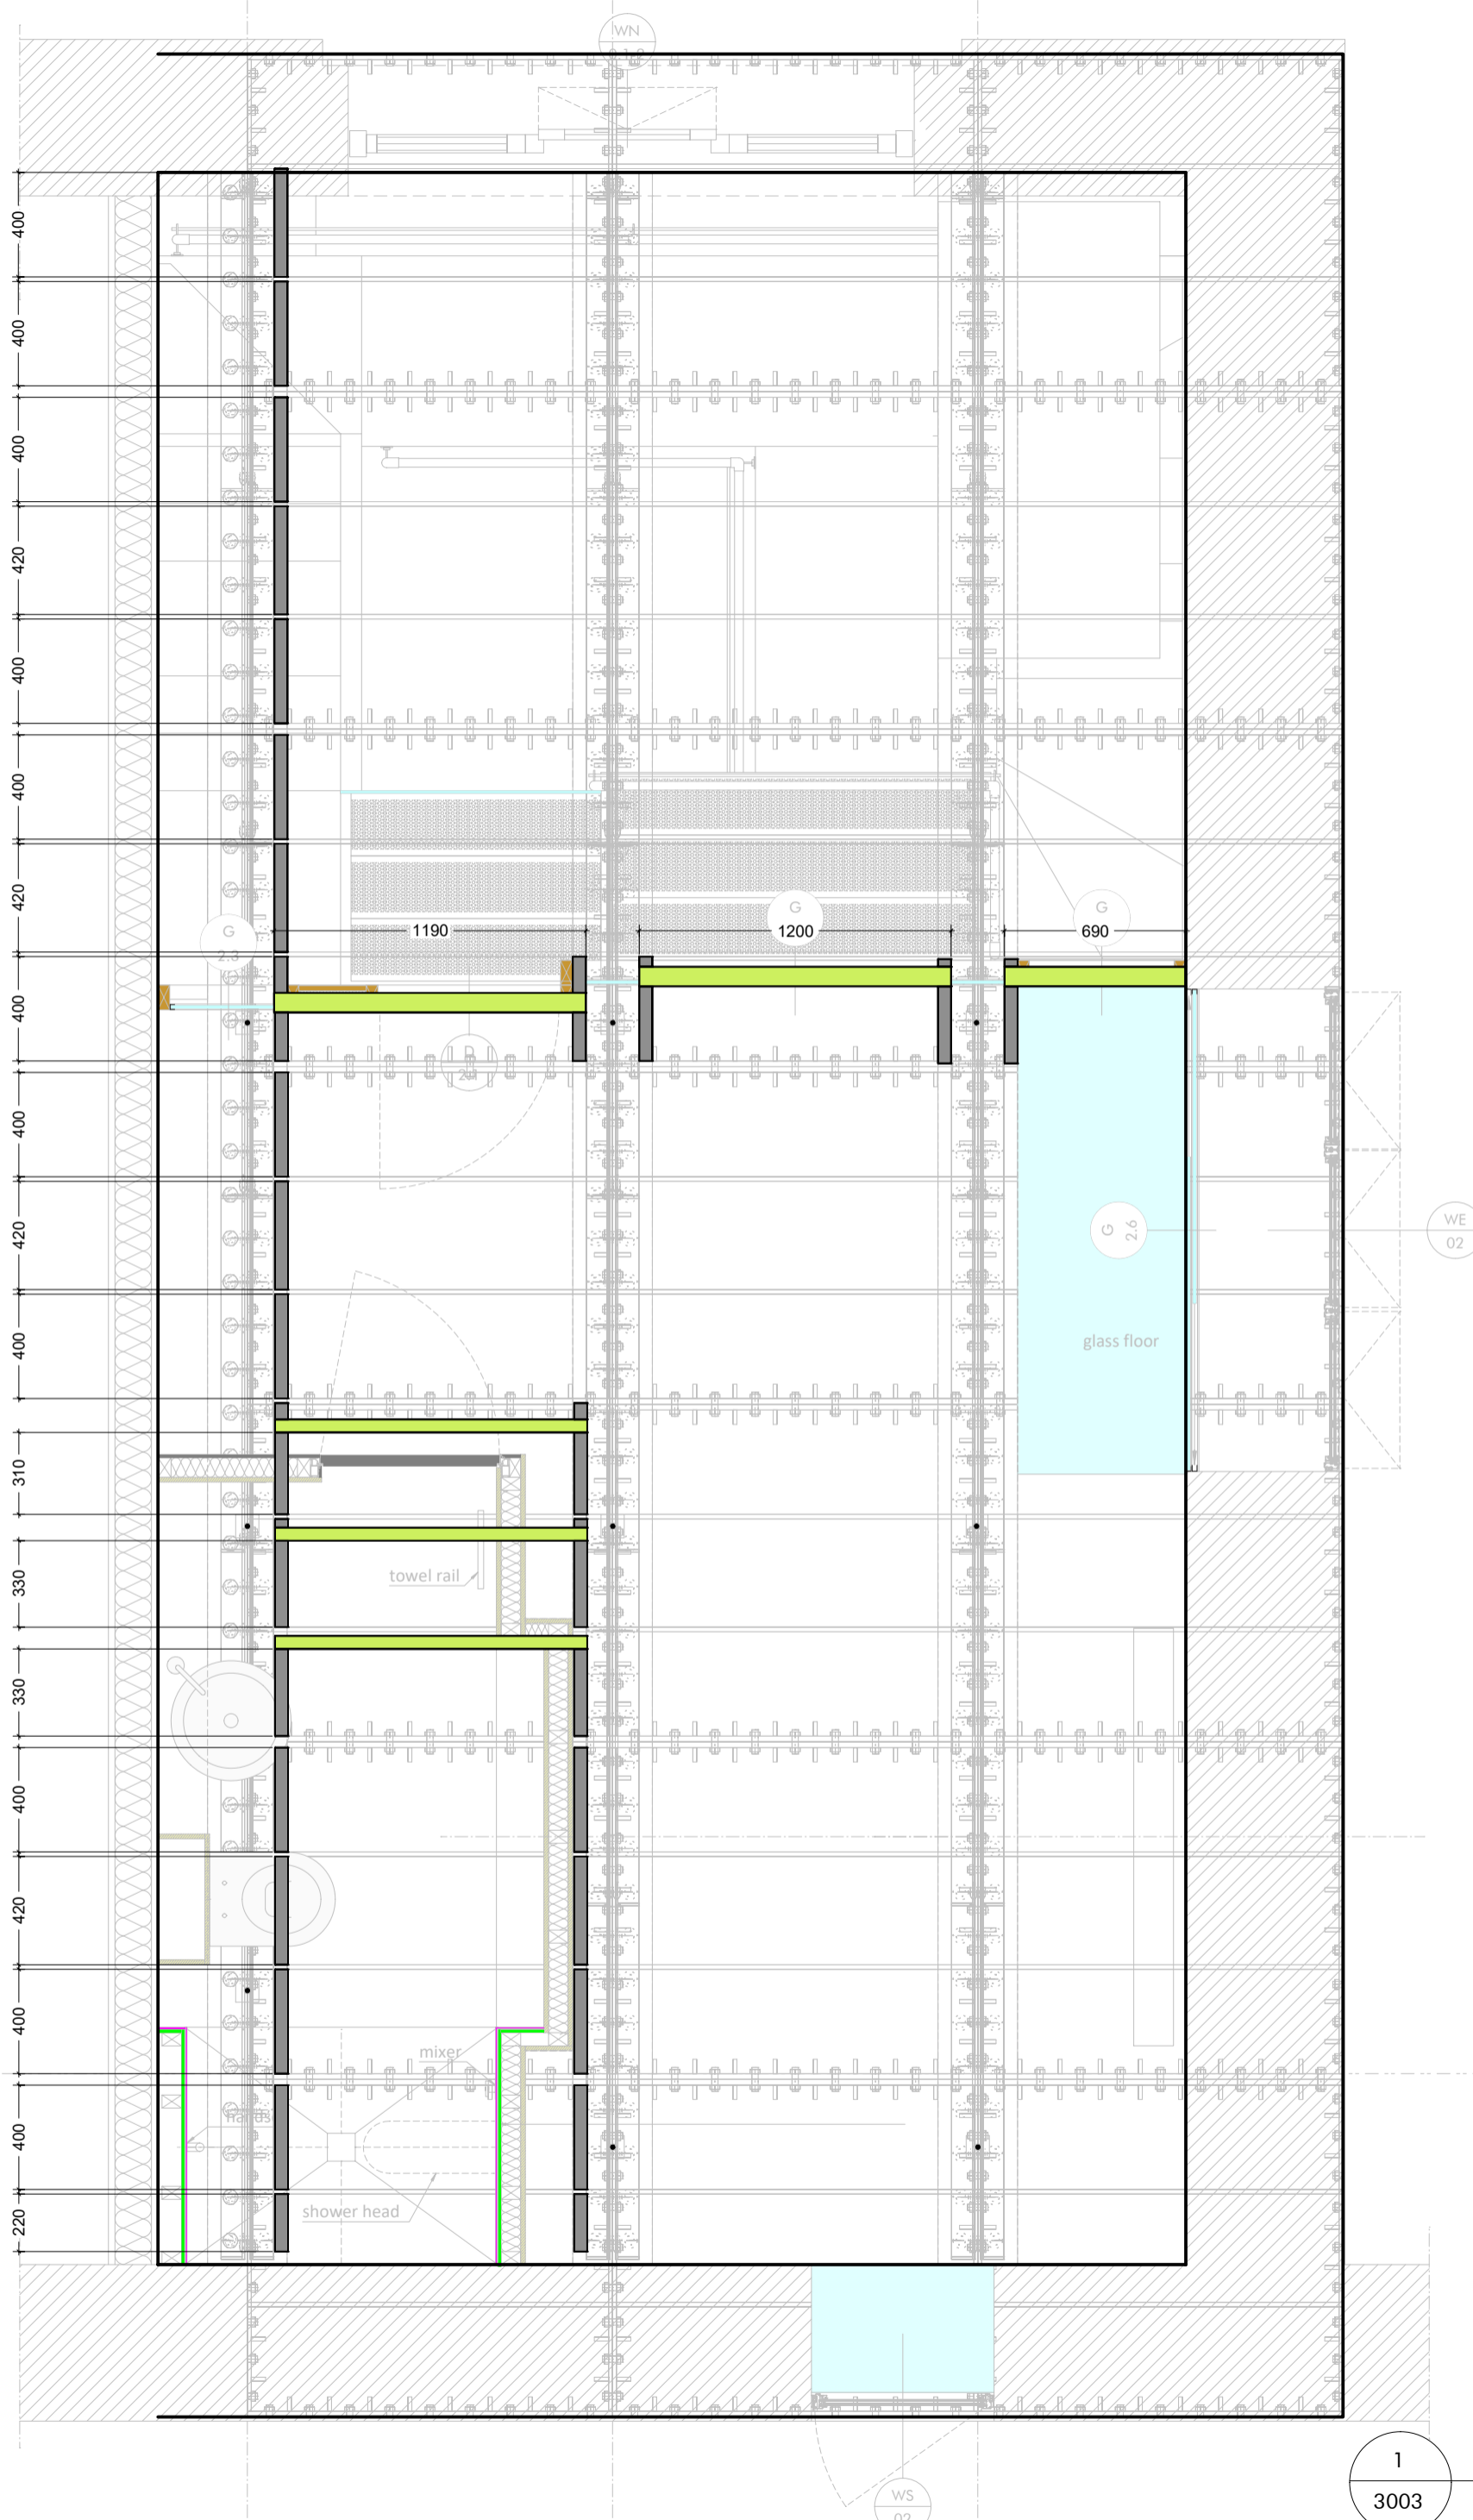


1
3003

Level 0

scale 1:25 @A3

Revision Release date Drawn/Checked NOTES

archetypes.
design
projects@archetypes.design | archetypes.design | 07473 949960

 

PROJECT 1 Pump House Close
DRAWING TITLE GA Top ceiling infill
DRAWING NO AAD22.04 PHC D 3003

ADDRESS London SE16 7HS

CLIENT Patrizia Bertini

PURPOSE OF ISSUE General arrangements

SCALE 1:25


@ A3

FORMAT





1
3010


General plan

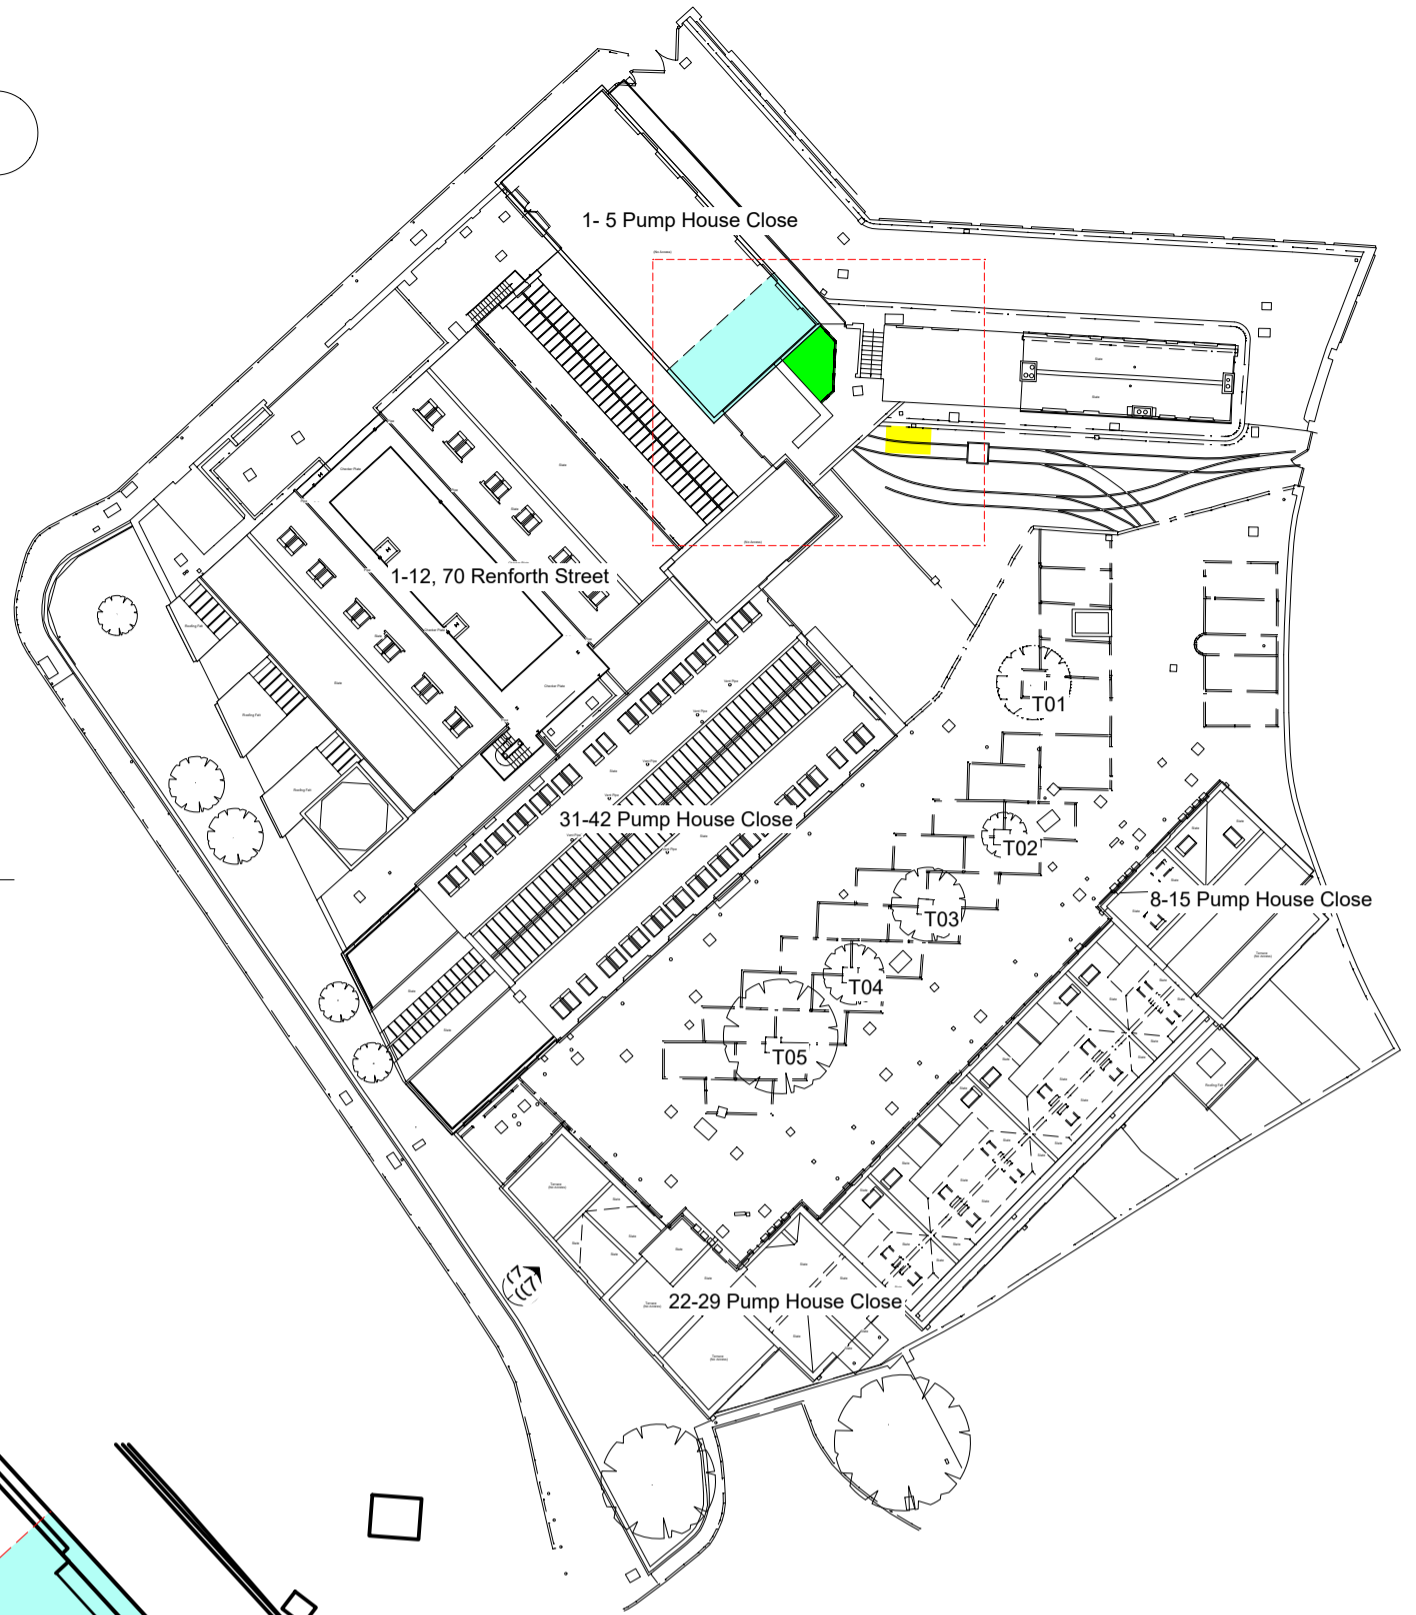scale 1:500@A3

 

LEGEND

-  Site (1 Pump House Close)
-  Storage of materials
-  Safety barrier
-  Skip placed in the car space assigned to the property

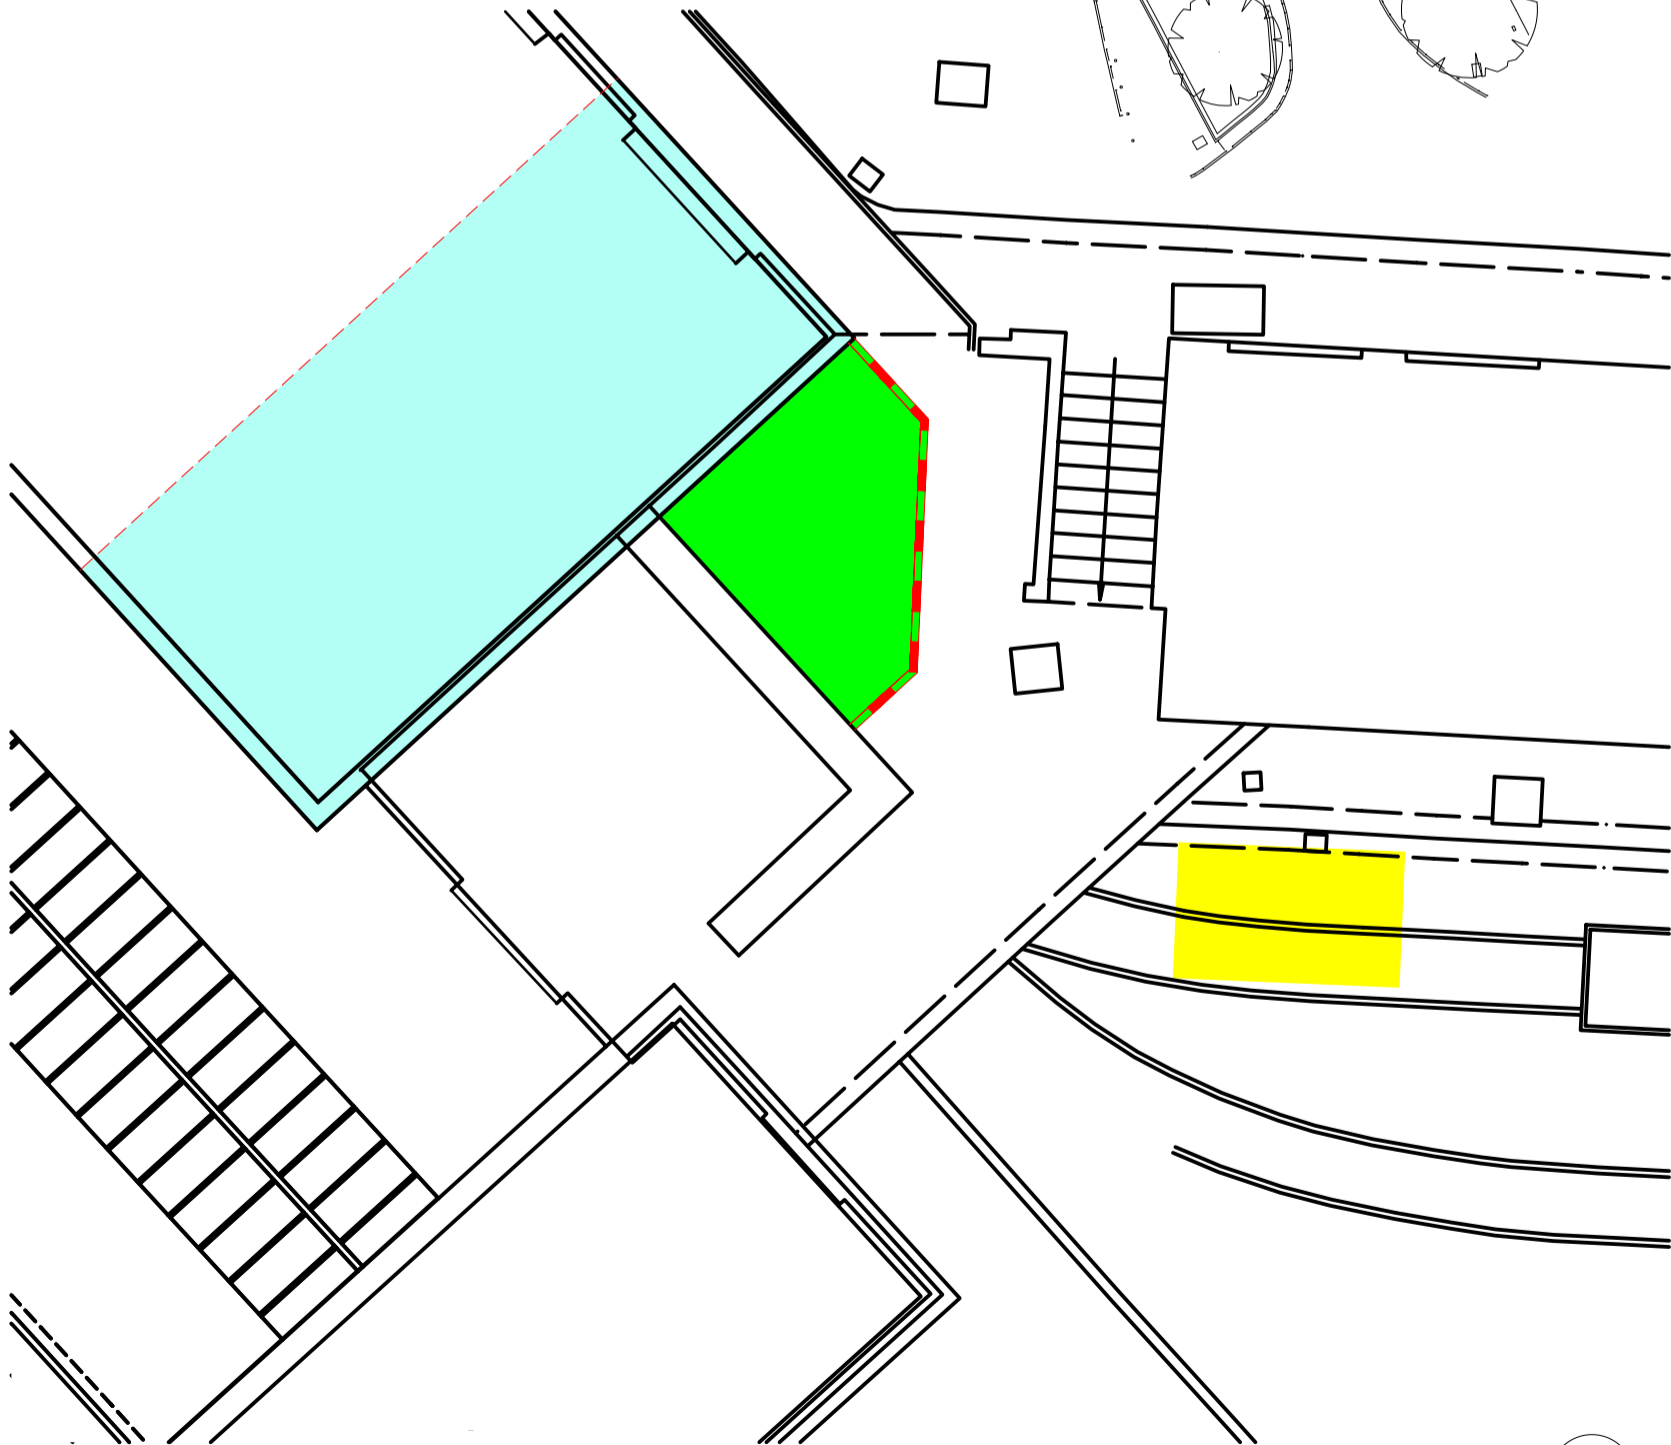

2
3010

Site plan

scale 1:100@A3