
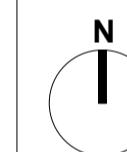


Ordnance Survey, © Crown copyright and database rights 2020 OS 100042766

Drawing Key:

Site boundary

revision	date	amendment

 

SG/A SEDICIGRADI ARCHITECTS

SG/A Sedicigradi Architects Ltd
 27 Luna House, 37 Bermondsey Wall West, SE16 4RN
 +44 (0) 7400 871024 | www.sg-a.uk

- DO NOT SCALE FROM THIS DRAWING.
- All areas provided are intended for illustrative purposes only.
 - SG/A advises that the validity of all quantities and numbers be subject to a detailed check, audit and sign off by an RICS chartered surveyor.
 - SG/A do not accept any liability for decisions or actions derived from interpretation, extrapolation or use of the areas information shown.
 - All dimensions to be checked onsite by the Contractor and such dimensions to be their responsibility.
 - Drawing to be read in conjunction with Structural design, MEP design and other consultants drawings.
 - Contractor to notify the Architect of any discrepancies between site conditions and the information show on this drawing.
 - Report all drawings error and omissions to the Architect.
 - All dimensions in millimeters unless noted otherwise.
 - If in doubt ask Contract Administrator.

© SG/A Sedicigradi Architects Ltd

job title
87C ST AUGUSTINE'S ROAD

drawing title
LOCATION PLAN

status
PLANNING

scale	1:625 @ A1	1:1250 @ A3
-------	------------	-------------

job no.	drawing no.	revision
S097	A-P0001	-





Ordnance Survey, © Crown copyright and database rights 2020 OS 100042766

Drawing Key:

Site boundary

revision	date	amendment

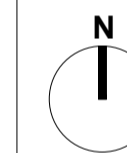 

SG/A SEDICIGRADI ARCHITECTS

SG/A Sedicigradi Architects Ltd
 27 Luna House, 37 Bermondsey Wall West, SE16 4RN
 +44 (0) 7400 871024 | www.sg-a.uk

- DO NOT SCALE FROM THIS DRAWING.
- All areas provided are intended for illustrative purposes only.
 - SG/A advises that the validity of all quantities and numbers be subject to a detailed check, audit and sign off by an RICS chartered surveyor.
 - SG/A do not accept any liability for decisions or actions derived from interpretation, extrapolation or use of the areas information shown.
 - All dimensions to be checked onsite by the Contractor and such dimensions to be their responsibility.
 - Drawing to be read in conjunction with Structural design, MEP design and other consultants drawings.
 - Contractor to notify the Architect of any discrepancies between site conditions and the information show on this drawing.
 - Report all drawings error and omissions to the Architect.
 - All dimensions in millimeters unless noted otherwise.
 - If in doubt ask Contract Administrator.
- © SG/A Sedicigradi Architects Ltd


job title
87C ST AUGUSTINE'S ROAD

drawing title
SITE PLAN

status	PLANNING	
--------	----------	--


scale	1:250 @ A1	1:500 @ A3
-------	------------	------------

job no.	drawing no.	revision
S097	A-P0002	-

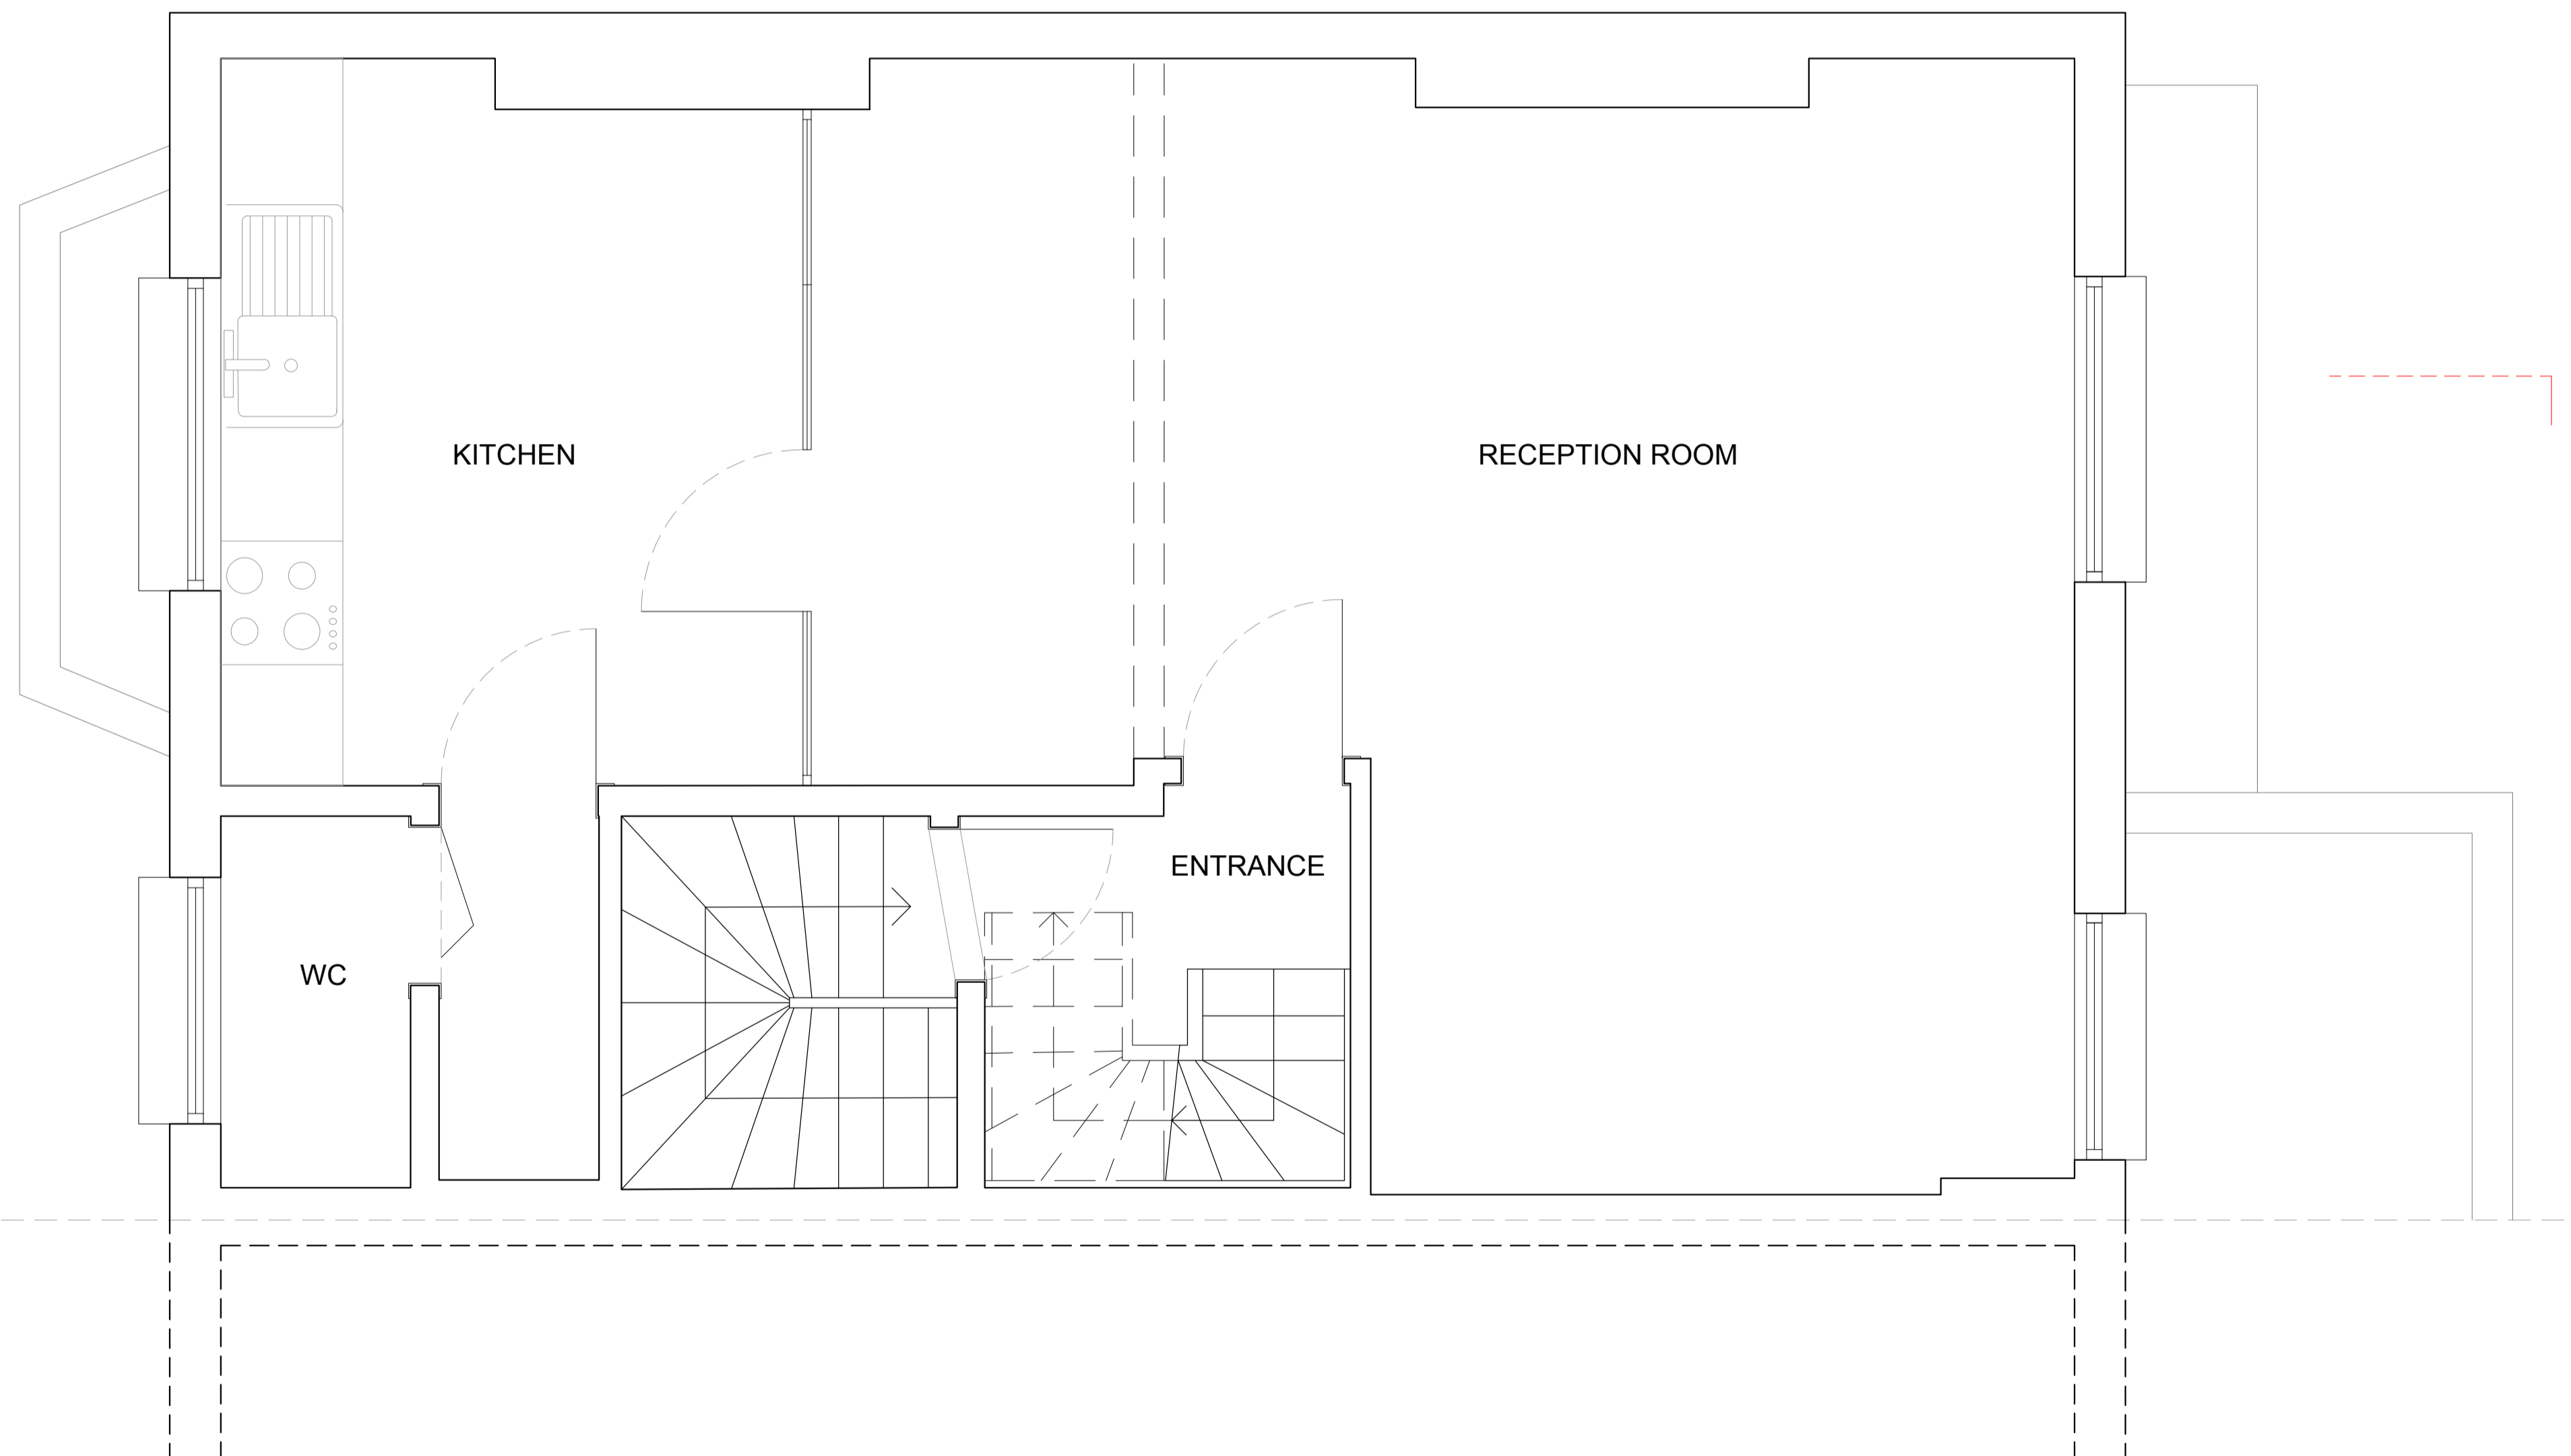

EXISTING SECOND FLOOR PLAN

revision	date	amendment
-	19.04.2021	First issue

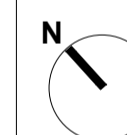

NOTES
 This drawing is for planning submission only. No other use is permitted.
 SG/A Sedicigradi Architects do not accept any liability for decisions or actions derived from interpretation, extrapolation or use of the information shown outside of its permitted use.
 No measured survey by third party has been undertaken to the date of this drawing. A measured survey by third party and checking against building regulations together with approval by Building Control Inspector are required before proceeding with the development of the design to the further stages. Dimensions are for reference only.
 No dimensions shall be taken from this drawing.
 Not for Tender. Not for Construction.

SG/A SEDICIGRADI ARCHITECTS

SG/A Sedicigradi Architects Ltd
 27 Luna House, 37 Bermondsey Wall West, SE16 4RN
 +44 (0) 7400 371024 | www.sg-a.uk

- DO NOT SCALE FROM THIS DRAWING.
- All areas provided are intended for illustrative purposes only.
 - SG/A advise that the validity of all quantities and numbers be subject to a detailed check, audit and sign off by an RICS chartered surveyor.
 - SG/A do not accept any liability for decisions or actions derived from interpretation, extrapolation or use of the areas information shown.
 - All dimensions to be checked onsite by the Contractor and such dimensions to be their responsibility.
 - Drawing to be read in conjunction with Structural design, MEP design and other consultants drawings.
 - Contractor to notify the Architect of any discrepancies between site conditions and the information show on this drawing.
 - Report all drawings error and omissions to the Architect.
 - All dimensions in millimeters unless noted otherwise.
 - If in doubt ask Contract Administrator.

© SG/A Sedicigradi Architects Ltd


job title
87C ST AUGUSTINE'S ROAD

drawing title
EXISTING SECOND FLOOR PLAN

status **PLANNING**


scale **1:50 @ A1** **1:100 @ A3**

job no. S097	drawing no. A-P1001	revision -
------------------------	-------------------------------	----------------------

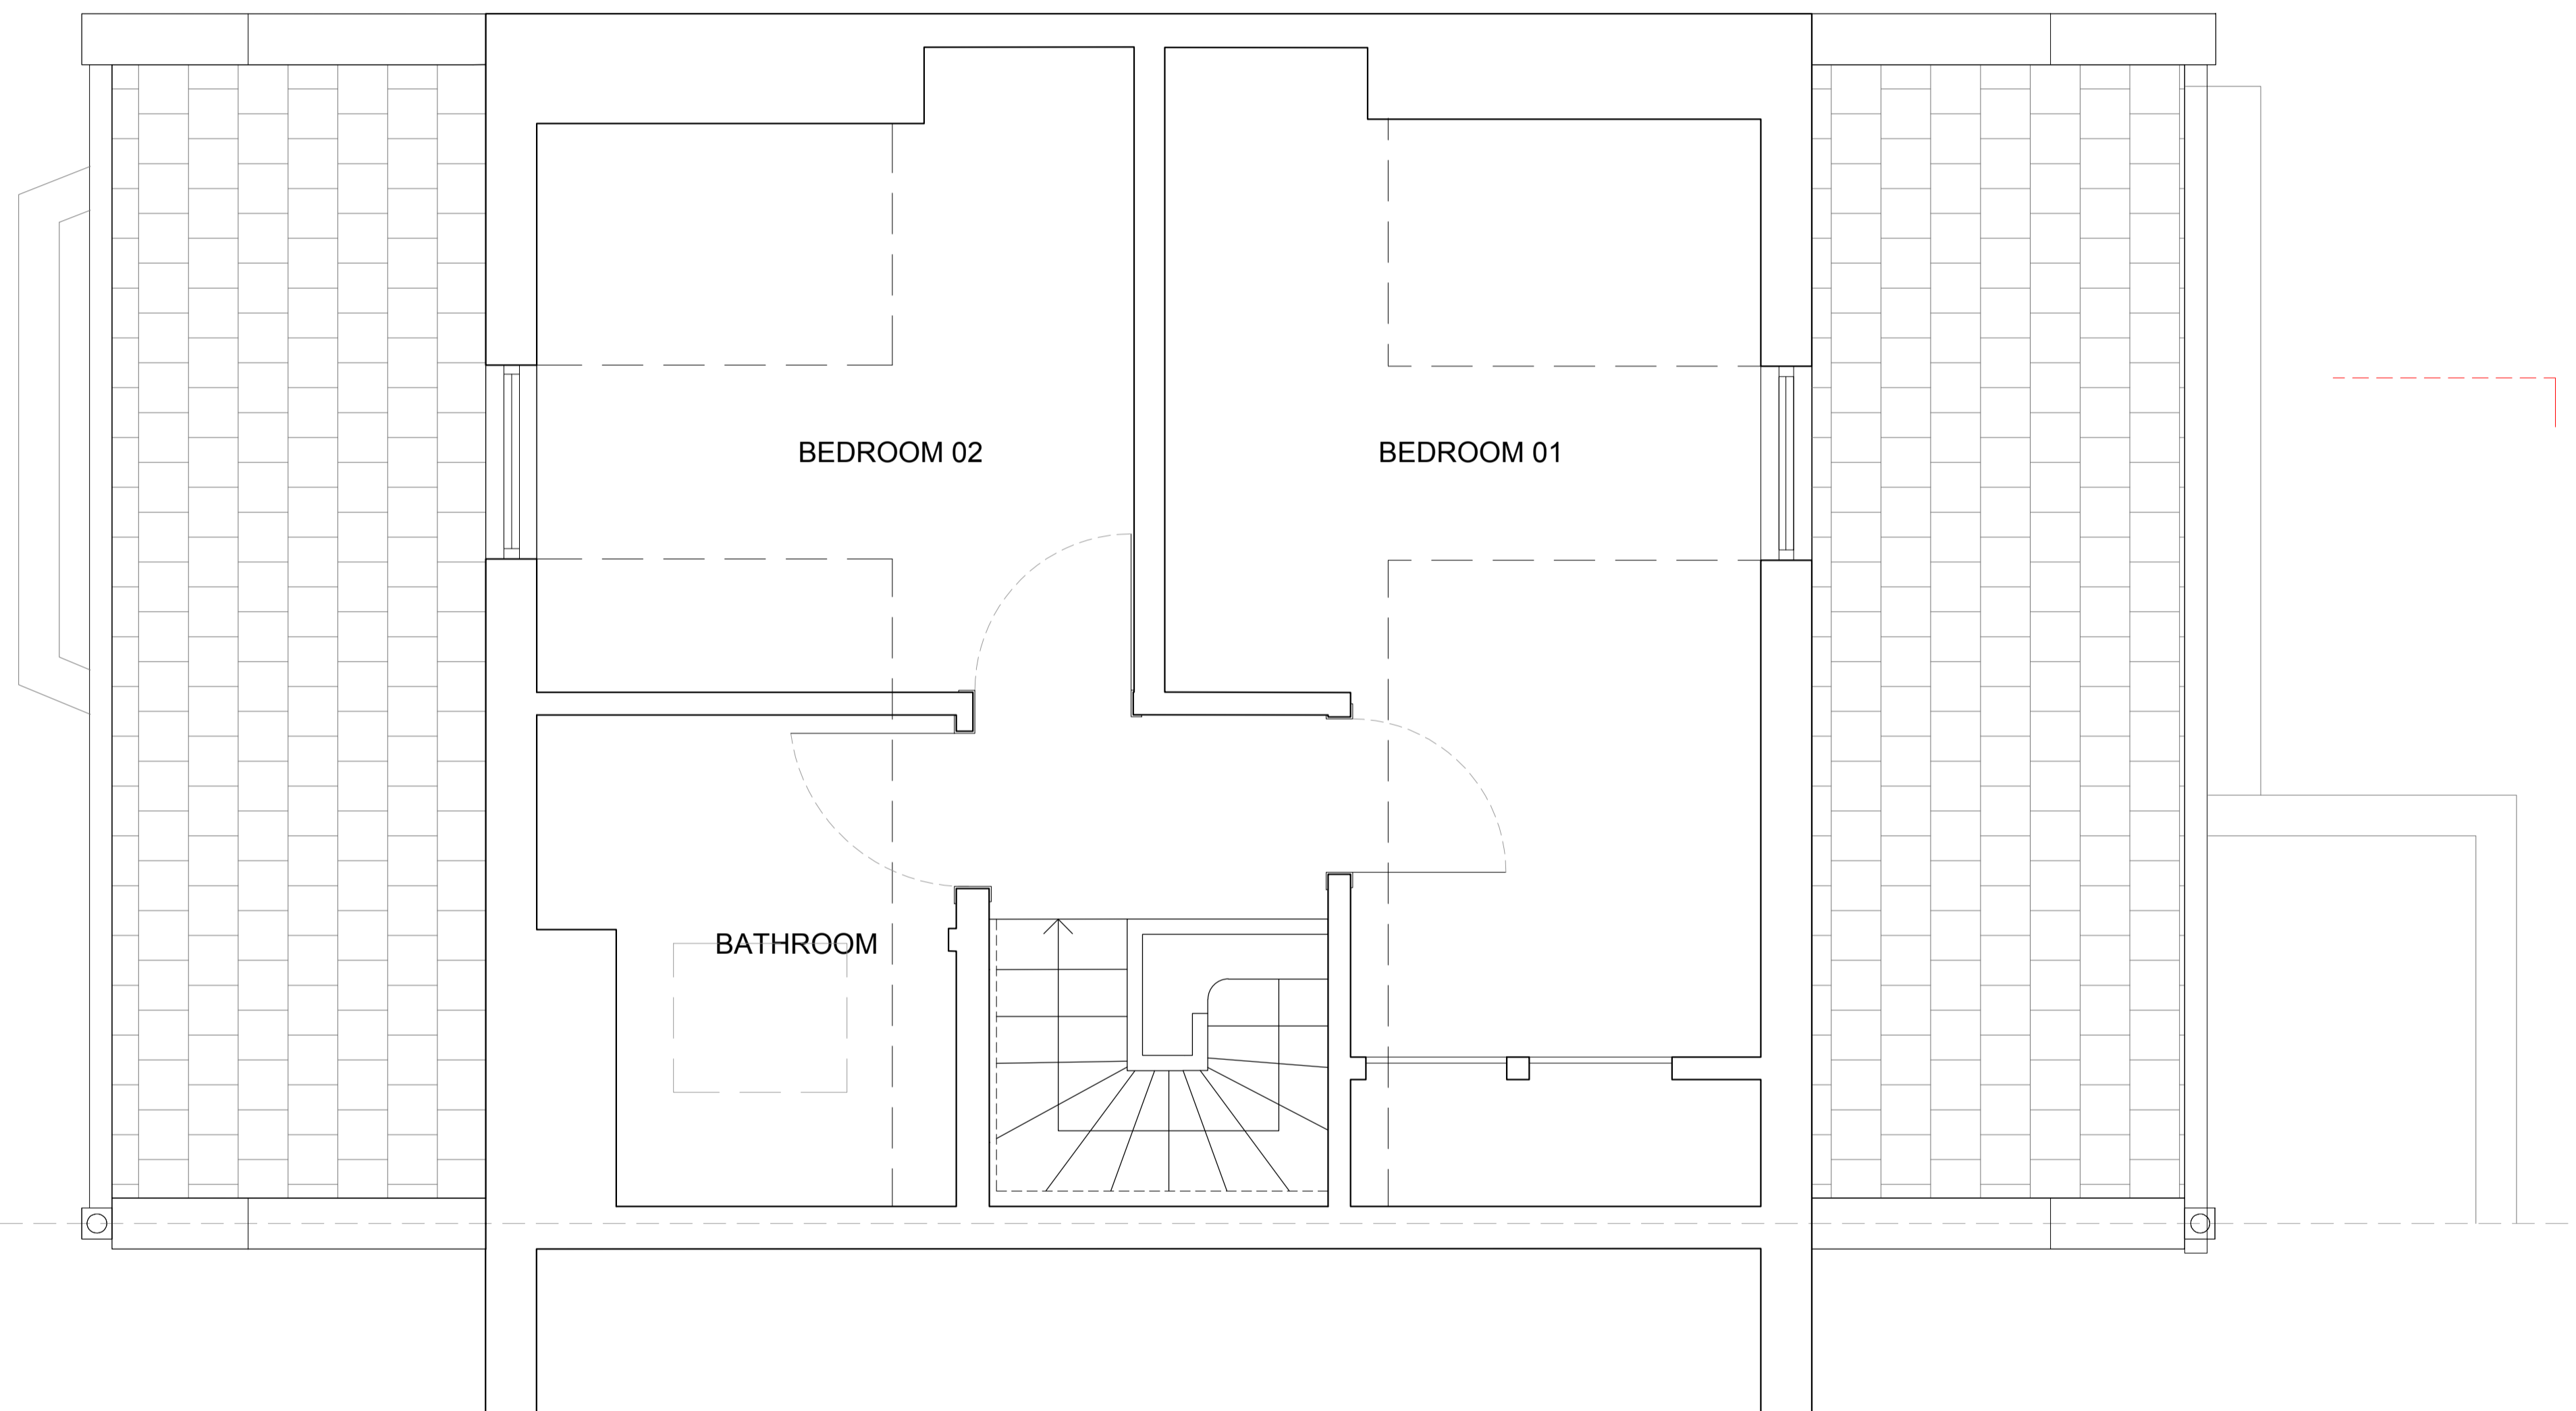

EXISTING LOFT FLOOR PLAN

revision	date	amendment
-	19.04.2021	First issue

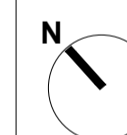

NOTES
 This drawing is for planning submission only. No other use is permitted.
 SG/A Sedicigradi Architects do not accept any liability for decisions or actions derived from interpretation, extrapolation or use of the information shown outside of its permitted use.
 No measured survey by third party has been undertaken to the date of this drawing. A measured survey by third party and checking against building regulations together with approval by Building Control Inspector are required before proceeding with the development of the design to the further stages. Dimensions are for reference only.
 No dimensions shall be taken from this drawing.
 Not for Tender. Not for Construction.

SG/A SEDICIGRADI ARCHITECTS

SG/A Sedicigradi Architects Ltd
 27 Luna House, 37 Bermondsey Wall West, SE16 4RN
 +44 (0) 7400 071024 | www.sg-a.uk

- DO NOT SCALE FROM THIS DRAWING.
- All areas provided are intended for illustrative purposes only.
 - SG/A advise that the validity of all quantities and numbers be subject to a detailed check, audit and sign off by an RICS chartered surveyor.
 - SG/A do not accept any liability for decisions or actions derived from interpretation, extrapolation or use of the areas information shown.
 - All dimensions to be checked onsite by the Contractor and such dimensions to be their responsibility.
 - Drawing to be read in conjunction with Structural design, MEP design and other consultants drawings.
 - Contractor to notify the Architect of any discrepancies between site conditions and the information show on this drawing.
 - Report all drawings error and omissions to the Architect.
 - All dimensions in millimeters unless noted otherwise.
 - If in doubt ask Contract Administrator.

© SG/A Sedicigradi Architects Ltd


job title
 87C ST AUGUSTINE'S ROAD

drawing title
 EXISTING LOFT FLOOR PLAN

status
 PLANNING



scale
 1:50 @ A1 1:100 @ A3

job no. S097	drawing no. A-P1002	revision -
------------------------	-------------------------------	---------------

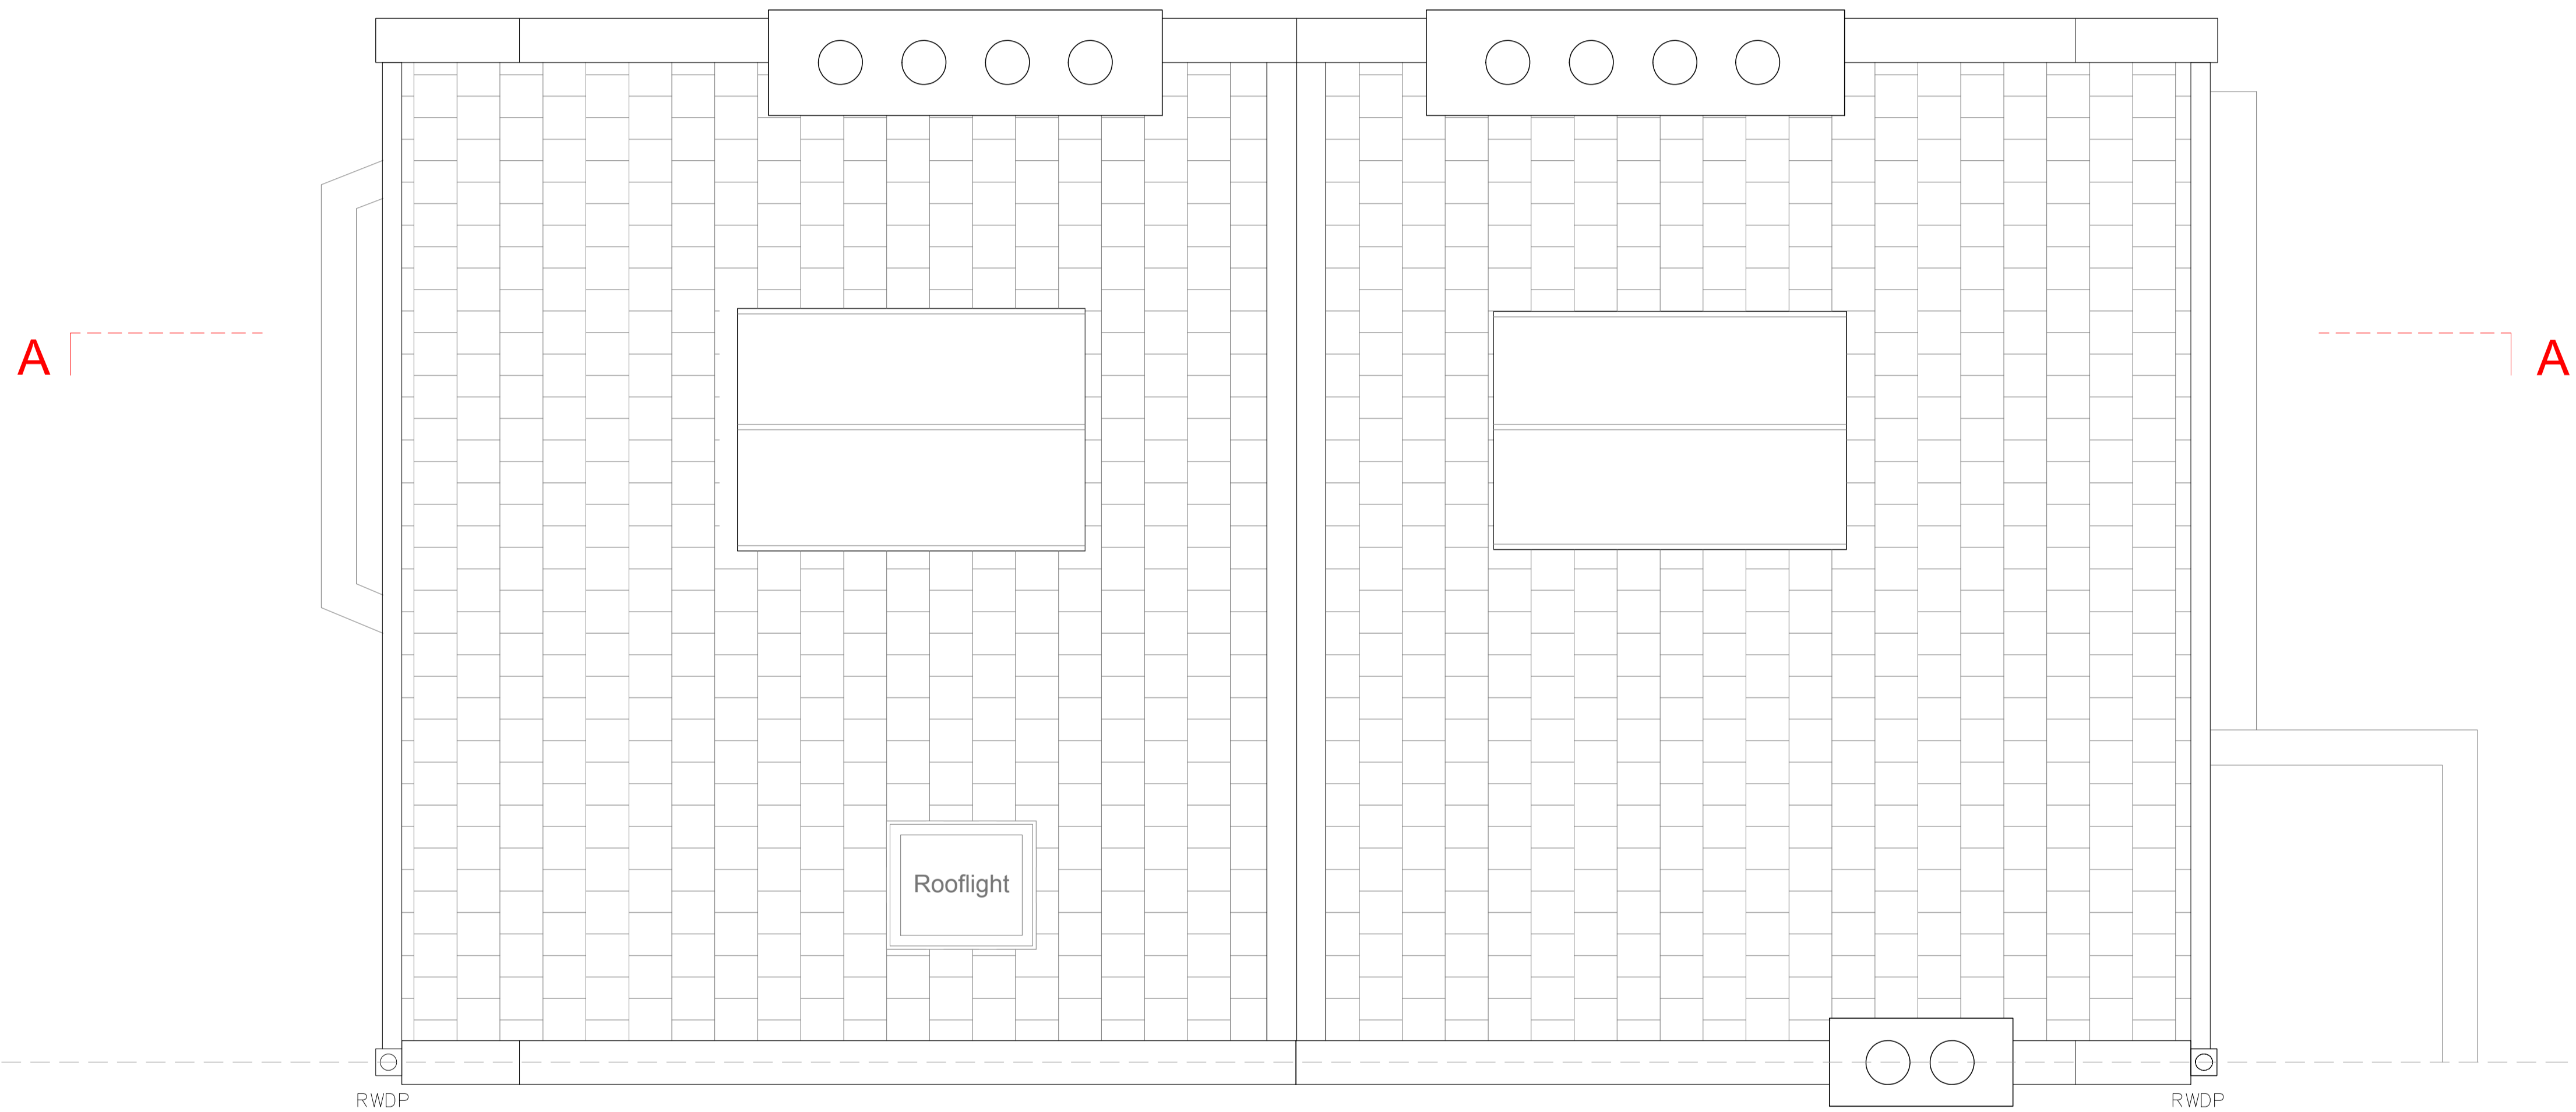

EXISTING ROOF PLAN

-	19.04.2021	First issue
revision	date	amendment

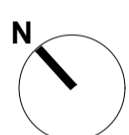 

NOTES
 This drawing is for planning submission only. No other use is permitted.
 SG/A Sedicigradi Architects do not accept any liability for decisions or actions derived from interpretation, extrapolation or use of the information shown outside of its permitted use.
 No measured survey by third party has been undertaken to the date of this drawing. A measured survey by third party and checking against building regulations together with approval by Building Control Inspector are required before proceeding with the development of the design to the further stages. Dimensions are for reference only.
 No dimensions shall be taken from this drawing.
 Not for Tender. Not for Construction.

SG/A SEDICIGRADI ARCHITECTS
 SG/A Sedicigradi Architects Ltd
 27 Luna House, 37 Bermondsey Wall West, SE16 4RN
 +44 (0) 7400 371024 | www.sg-a.uk
 DO NOT SCALE FROM THIS DRAWING.
 - All areas provided are intended for illustrative purposes only.
 - SG/A advise that the validity of all quantities and numbers be subject to a detailed check, audit and sign off by an RICS chartered surveyor.
 - SG/A do not accept any liability for decisions or actions derived from interpretation, extrapolation or use of the areas information shown.
 - All dimensions to be checked onsite by the Contractor and such dimensions to be their responsibility.
 - Drawing to be read in conjunction with Structural design, MEP design and other consultants drawings.
 - Contractor to notify the Architect of any discrepancies between site conditions and the information shown on this drawing.
 - Report all drawings error and omissions to the Architect.
 - All dimensions in millimeters unless noted otherwise.
 - If in doubt ask Contract Administrator.
 © SG/A Sedicigradi Architects Ltd

job title		
87C ST AUGUSTINE'S ROAD		
drawing title		
EXISTING ROOF PLAN		
status	PLANNING	
scale	1:50 @ A1	1:100 @ A3
job no.	drawing no.	revision
S097	A-P1003	-



87c St. Augustine's Road

-	19.04.2021	First issue
revision	date	amendment



NOTES
 This drawing is for planning submission only. No other use is permitted.
 SG/A Sedicigradi Architects do not accept any liability for decisions or actions derived from interpretation, extrapolation or use of the information shown outside of its permitted use.
 No measured survey by third party has been undertaken to the date of this drawing. A measured survey by third party and checking against building regulations together with approval by Building Control Inspector are required before proceeding with the development of the design to the further stages. Dimensions are for reference only. No dimensions shall be taken from this drawing.
 Not for Tender. Not for Construction.


SG/A SEDICIGRADI ARCHITECTS
 SG/A Sedicigradi Architects Ltd
 27 Luna House, 37 Bermondsey Wall West, SE16 4RN
 +44 (0) 7400 871024 | www.sg-a.uk

DO NOT SCALE FROM THIS DRAWING.
 - All areas provided are intended for illustrative purposes only.
 - SG/A advise that the validity of all quantities and numbers be subject to a detailed check, audit and sign off by an RICS chartered surveyor.
 - SG/A do not accept any liability for decisions or actions derived from interpretation, extrapolation or use of the areas information shown.
 - All dimensions to be checked onsite by the Contractor and such dimensions to be their responsibility.
 - Drawing to be read in conjunction with Structural design, MEP design and other consultants drawings.
 - Contractor to notify the Architect of any discrepancies between site conditions and the information show on this drawing.
 - Report all drawings error and omissions to the Architect.
 - All dimensions in millimeters unless noted otherwise.
 - If in doubt ask Contract Administrator.

© SG/A Sedicigradi Architects Ltd

job title		
87C ST AUGUSTINE'S ROAD		
drawing title		
EXISTING STREET ELEVATION		
status	PLANNING	
scale	1:50 @ A1	1:100 @ A3
job no.	drawing no.	revision
S097	A-P1101	-

EXISTING ST STREET ELEVATION

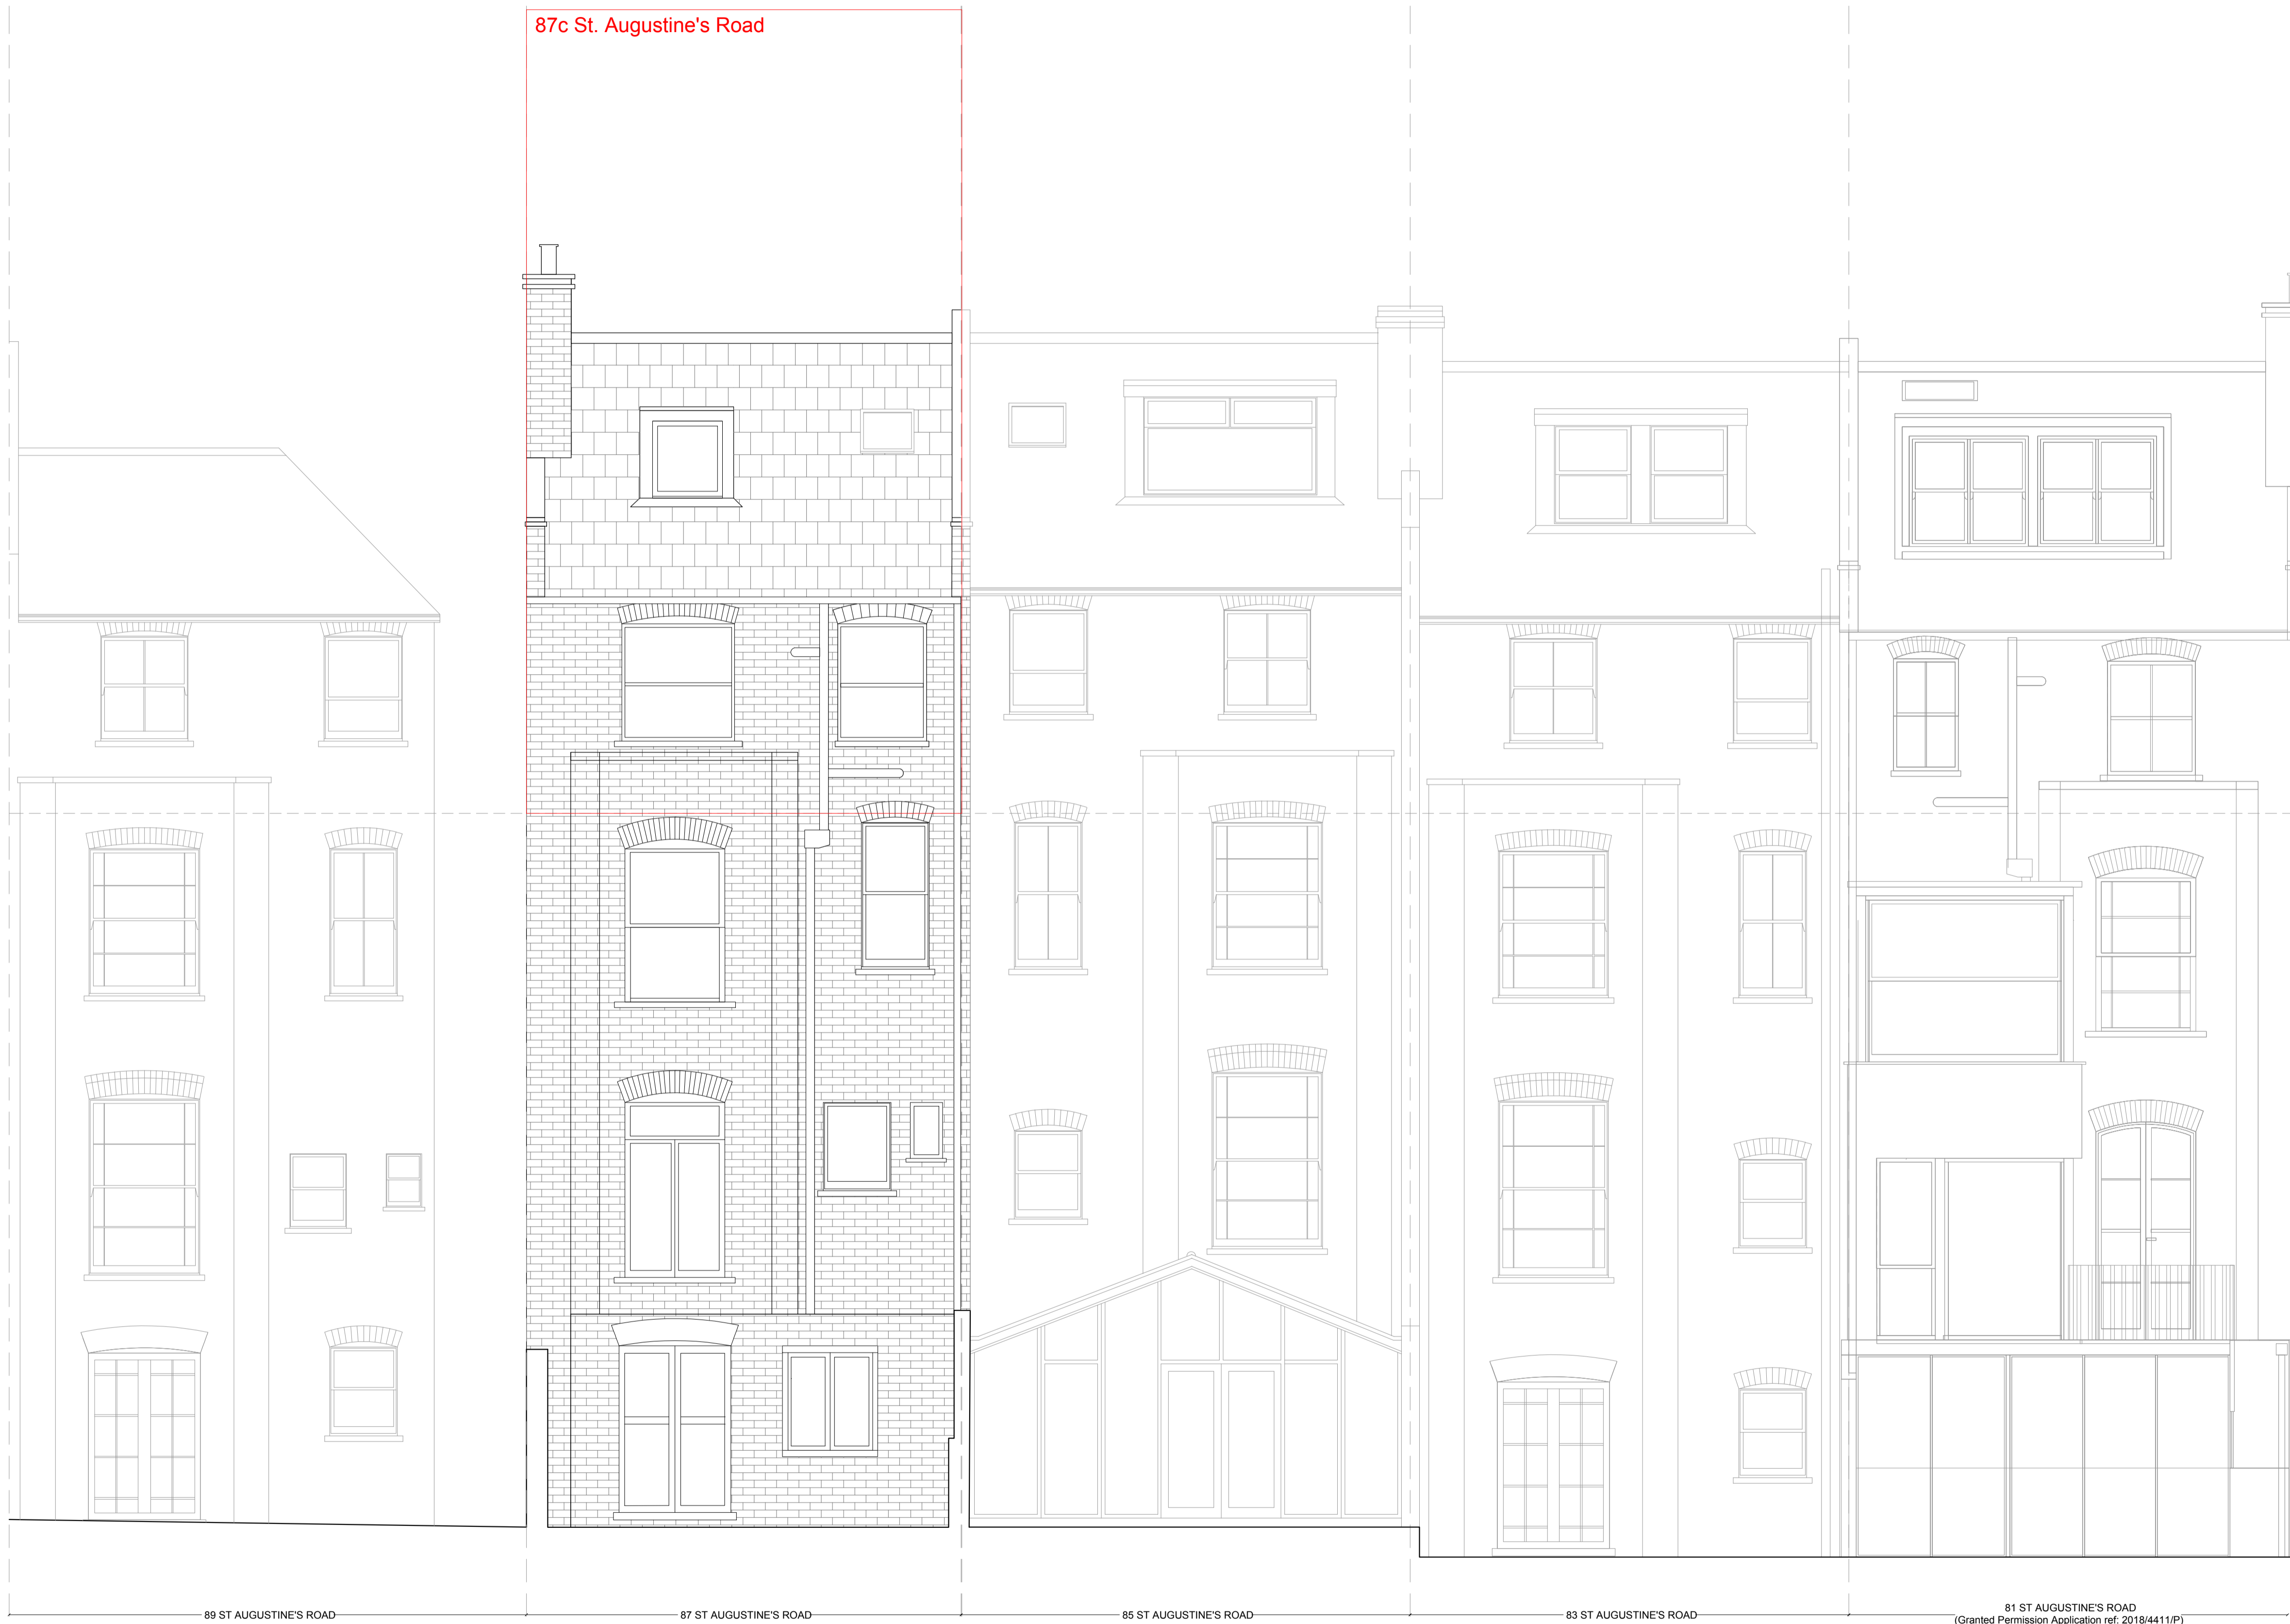

87c St. Augustine's Road

89 ST AUGUSTINE'S ROAD

87 ST AUGUSTINE'S ROAD

85 ST AUGUSTINE'S ROAD

83 ST AUGUSTINE'S ROAD

81 ST AUGUSTINE'S ROAD
(Granted Permission Application ref. 2018/4411/P)

EXISTING GARDEN ELEVATION

-	19.04.2021	First issue
revision	date	amendment



NOTES
 This drawing is for planning submission only. No other use is permitted.
 SG/A Sedicigradi Architects do not accept any liability for decisions or actions derived from interpretation, extrapolation or use of the information shown outside of its permitted use.
 No measured survey by third party has been undertaken to the date of this drawing. A measured survey by third party and checking against building regulations together with approval by Building Control Inspector are required before proceeding with the development of the design to the further stages. Dimensions are for reference only. No dimensions shall be taken from this drawing.
 Not for Tender. Not for Construction.

SG/A SEDICIGRADI ARCHITECTS

SG/A Sedicigradi Architects Ltd
 27 Luna House, 37 Bermondsey Wall West, SE16 4RN
 +44 (0) 7400 371024 | www.sg-a.uk

- DO NOT SCALE FROM THIS DRAWING.
- All areas provided are intended for illustrative purposes only.
 - SG/A advise that the validity of all quantities and numbers be subject to a detailed check, audit and sign off by an RICS chartered surveyor.
 - SG/A do not accept any liability for decisions or actions derived from interpretation, extrapolation or use of the areas information shown.
 - All dimensions to be checked onsite by the Contractor and such dimensions to be their responsibility.
 - Drawing to be read in conjunction with Structural design, MEP design and other consultants drawings.
 - Contractor to notify the Architect of any discrepancies between site conditions and the information show on this drawing.
 - Report all drawings error and omissions to the Architect.
 - All dimensions in millimeters unless noted otherwise.
 - If in doubt ask Contract Administrator.

© SG/A Sedicigradi Architects Ltd


job title
 87C ST AUGUSTINE'S ROAD

drawing title
 EXISTING GARDEN ELEVATION

status
 PLANNING

scale
 1:50 @ A1 1:100 @ A3

job no. S097	drawing no. A-P1102	revision -
-----------------	------------------------	---------------

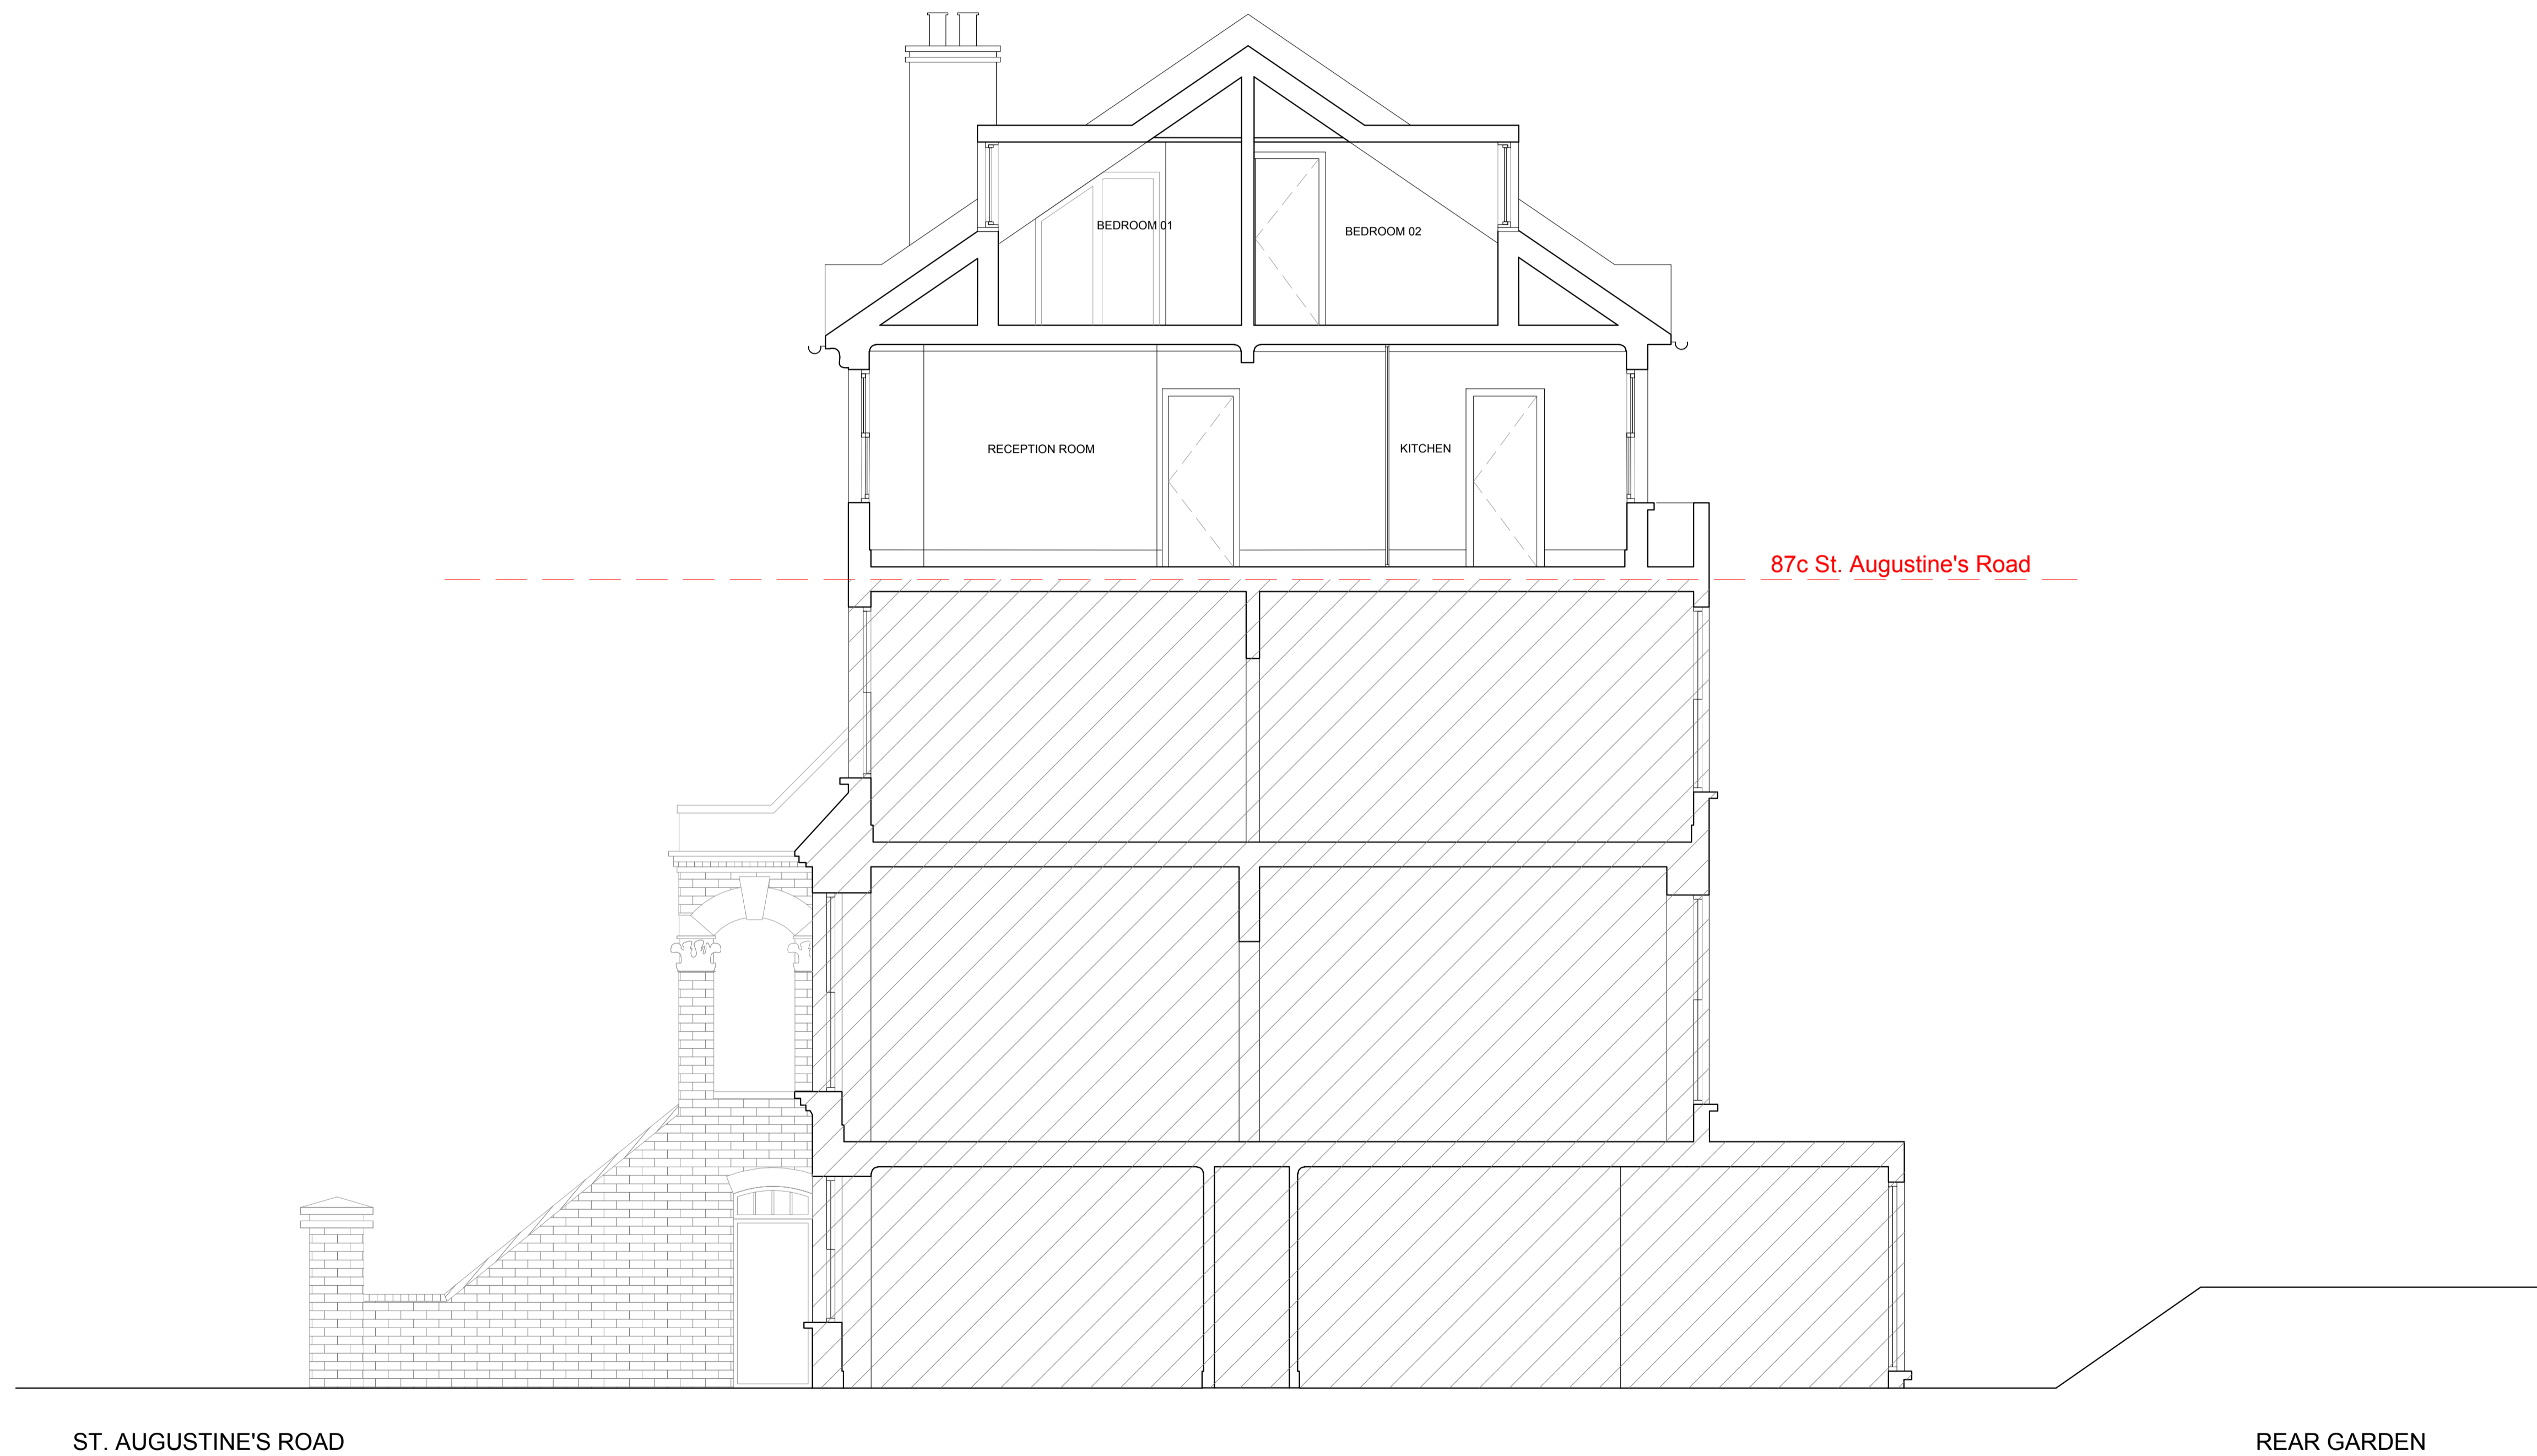


87c St. Augustine's Road

ST. AUGUSTINE'S ROAD

REAR GARDEN

EXISTING SECTION AA

revision	date	amendment
-	19.04.2021	First issue

 

NOTES
 This drawing is for planning submission only. No other use is permitted.
 SG/A Sedicigradi Architects do not accept any liability for decisions or actions derived from interpretation, extrapolation or use of the information shown outside of its permitted use.
 No measured survey by third party has been undertaken to the date of this drawing. A measured survey by third party and checking against building regulations together with approval by Building Control Inspector are required before proceeding with the development of the design to the further stages. Dimensions are for reference only. No dimensions shall be taken from this drawing.
 Not for Tender. Not for Construction.

SG/A SEDICIGRADI ARCHITECTS

SG/A Sedicigradi Architects Ltd
 27 Luna House, 37 Bermondsey Wall West, SE16 4RN
 +44 (0) 7400 871024 | www.sg-a.uk

- DO NOT SCALE FROM THIS DRAWING.
- All areas provided are intended for illustrative purposes only.
 - SG/A advise that the validity of all quantities and numbers be subject to a detailed check, audit and sign off by an RICS chartered surveyor.
 - SG/A do not accept any liability for decisions or actions derived from interpretation, extrapolation or use of the areas information shown.
 - All dimensions to be checked onsite by the Contractor and such dimensions to be their responsibility.
 - Drawing to be read in conjunction with Structural design, MEP design and other consultants drawings.
 - Contractor to notify the Architect of any discrepancies between site conditions and the information show on this drawing.
 - Report all drawings error and omissions to the Architect.
 - All dimensions in millimeters unless noted otherwise.
 - If in doubt ask Contract Administrator.

© SG/A Sedicigradi Architects Ltd

job title
 87C ST AUGUSTINE'S ROAD

drawing title
 EXISTING SECTION AA

status
 PLANNING


scale
 1:50 @ A1

1:100 @ A3

job no.
 S097



drawing no.
 A-P1121

revision
 -

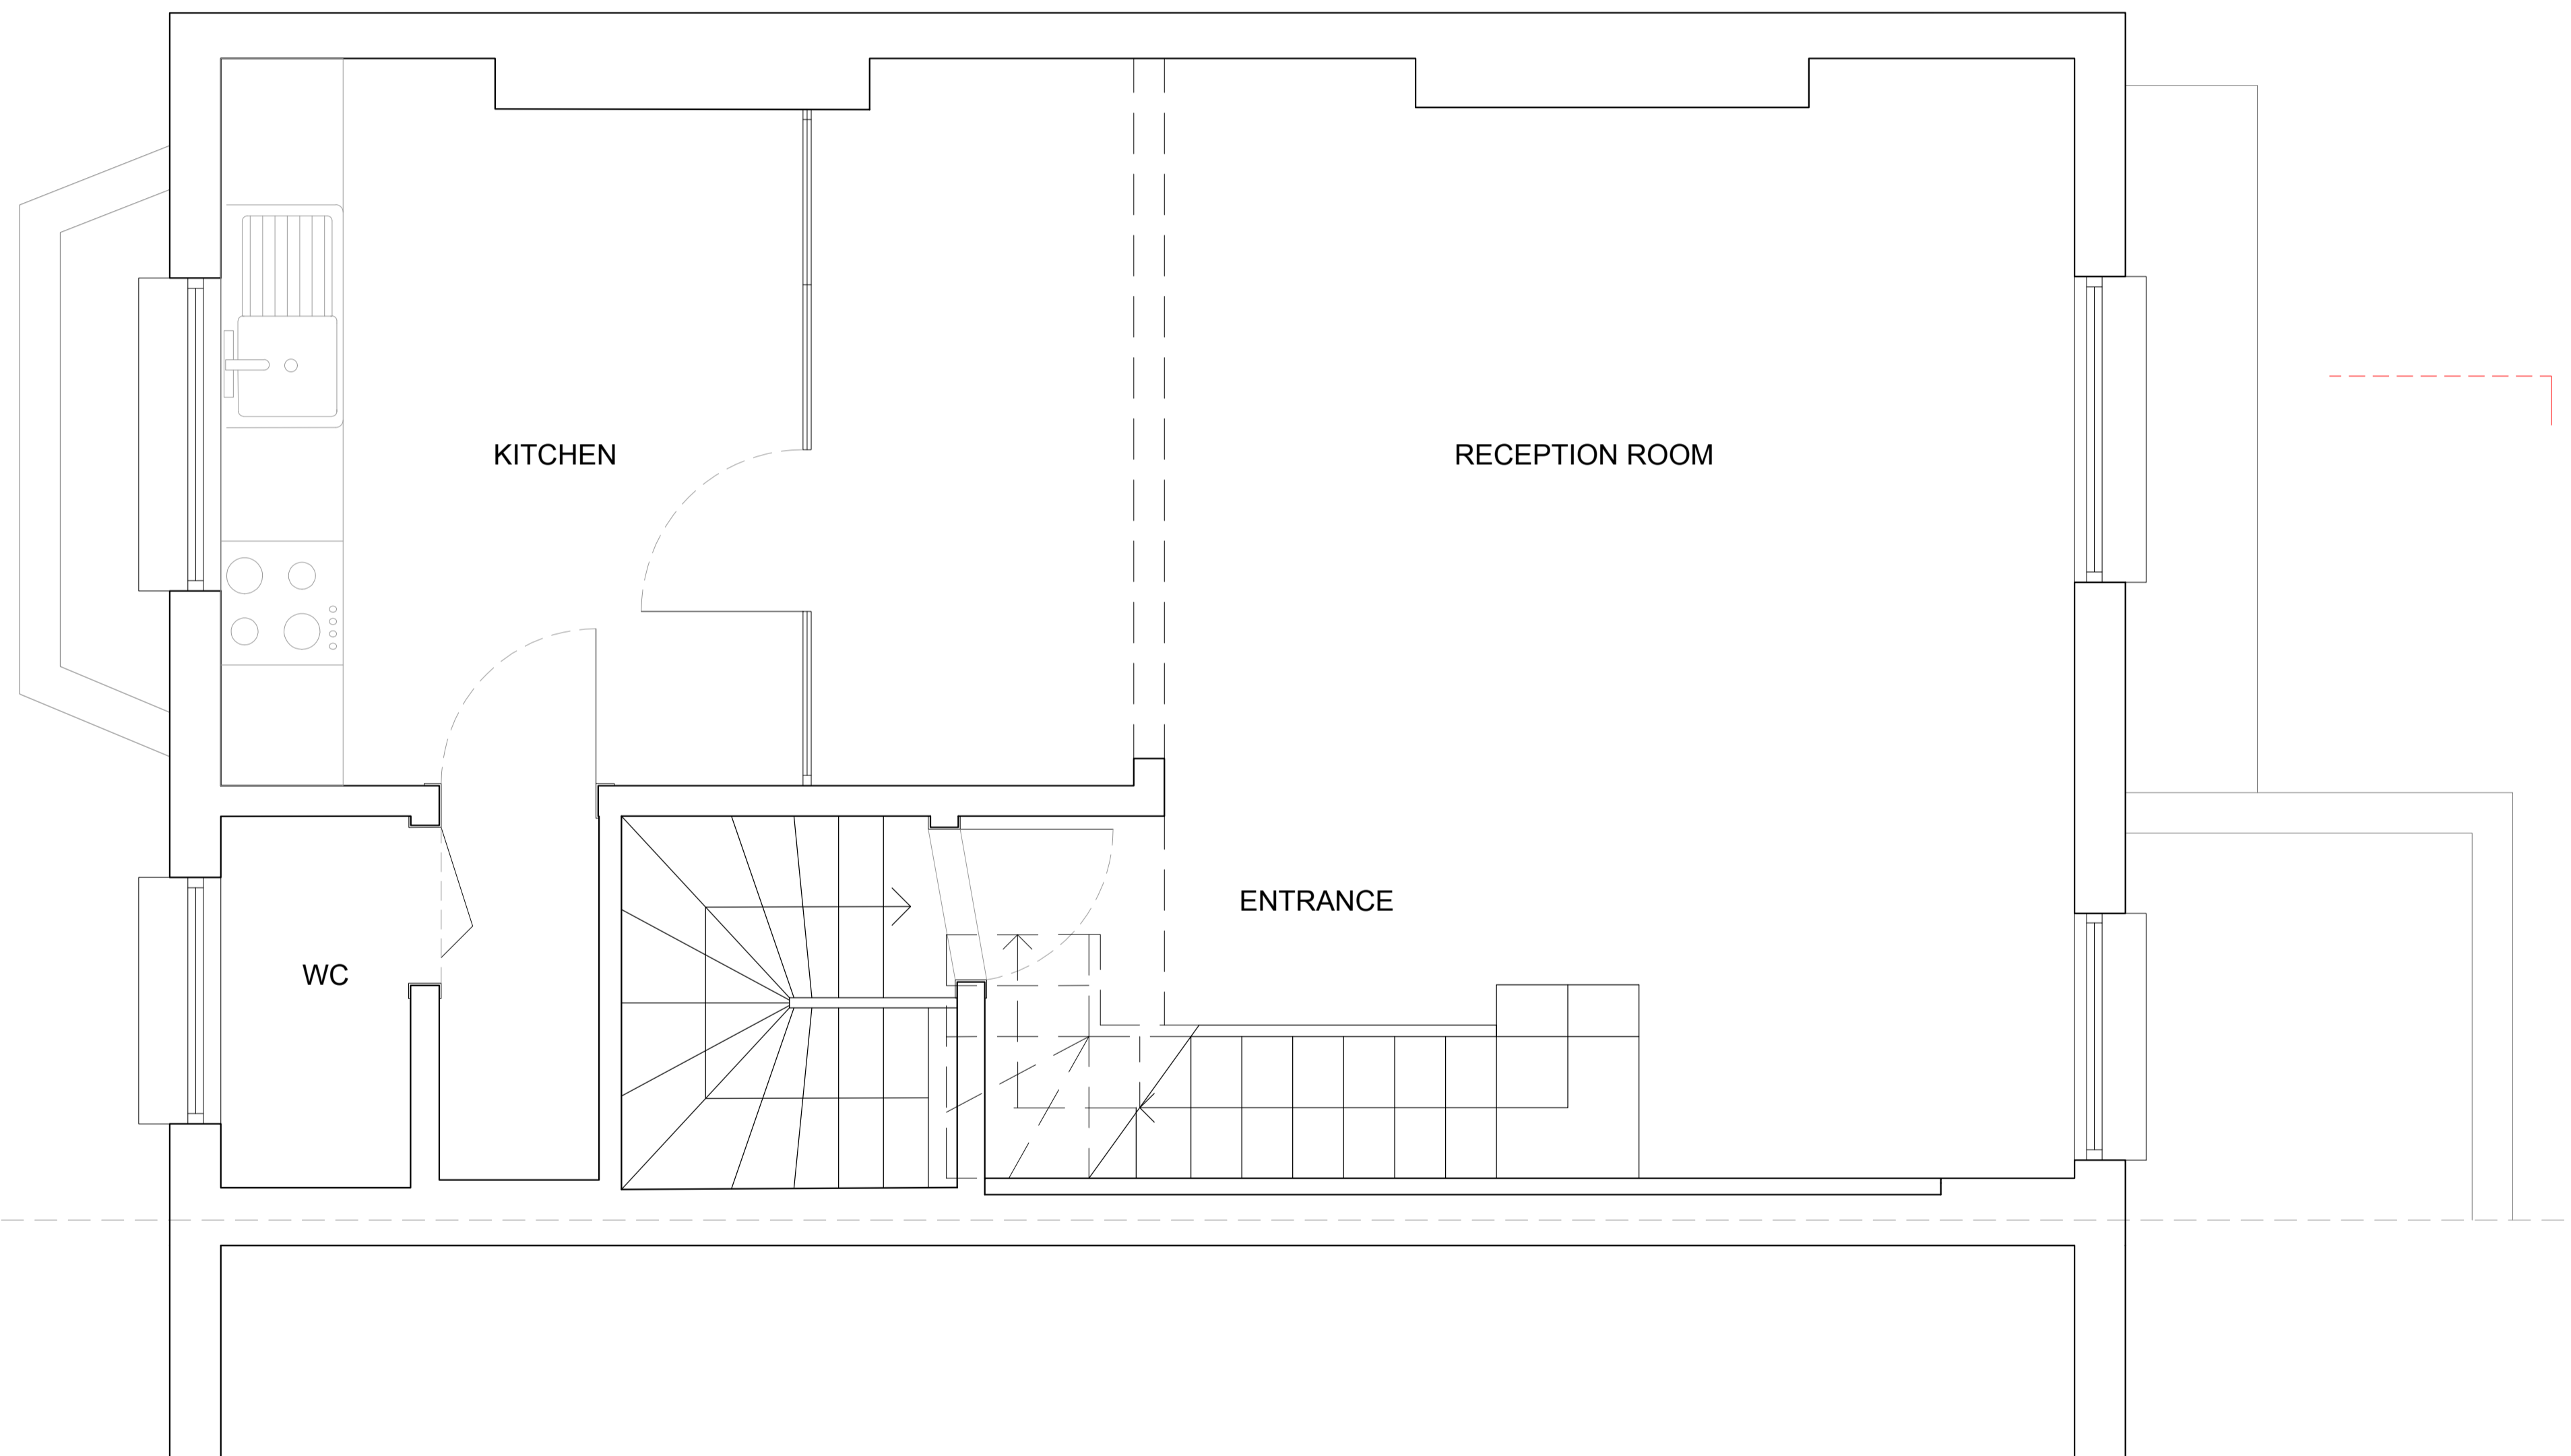

PROPOSED SECOND FLOOR PLAN

-	19.04.2021	First issue
revision	date	amendment

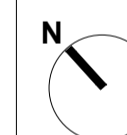 

NOTES
 This drawing is for planning submission only. No other use is permitted.
 SG/A Sedicigradi Architects do not accept any liability for decisions or actions derived from interpretation, extrapolation or use of the information shown outside of its permitted use.
 No measured survey by third party has been undertaken to the date of this drawing. A measured survey by third party and checking against building regulations together with approval by Building Control Inspector are required before proceeding with the development of the design to the further stages. Dimensions are for reference only.
 No dimensions shall be taken from this drawing.
 Not for Tender. Not for Construction.

SG/A SEDICIGRADI ARCHITECTS

SG/A Sedicigradi Architects Ltd
 27 Luna House, 37 Bermondsey Wall West, SE16 4RN
 +44 (0) 7400 371024 | www.sg-a.uk


- DO NOT SCALE FROM THIS DRAWING.
- All areas provided are intended for illustrative purposes only.
 - SG/A advise that the validity of all quantities and numbers be subject to a detailed check, audit and sign off by an RICS chartered surveyor.
 - SG/A do not accept any liability for decisions or actions derived from interpretation, extrapolation or use of the areas information shown.
 - All dimensions to be checked onsite by the Contractor and such dimensions to be their responsibility.
 - Drawing to be read in conjunction with Structural design, MEP design and other consultants drawings.
 - Contractor to notify the Architect of any discrepancies between site conditions and the information show on this drawing.
 - Report all drawings error and omissions to the Architect.
 - All dimensions in millimeters unless noted otherwise.
 - If in doubt ask Contract Administrator.

© SG/A Sedicigradi Architects Ltd

job title
 87C ST AUGUSTINE'S ROAD



drawing title
 PROPOSED SECOND FLOOR PLAN

status	PLANNING		
scale	1:50 @ A1	1:100 @ A3	
job no.	drawing no.	revision	
S097	A-P2001	-	

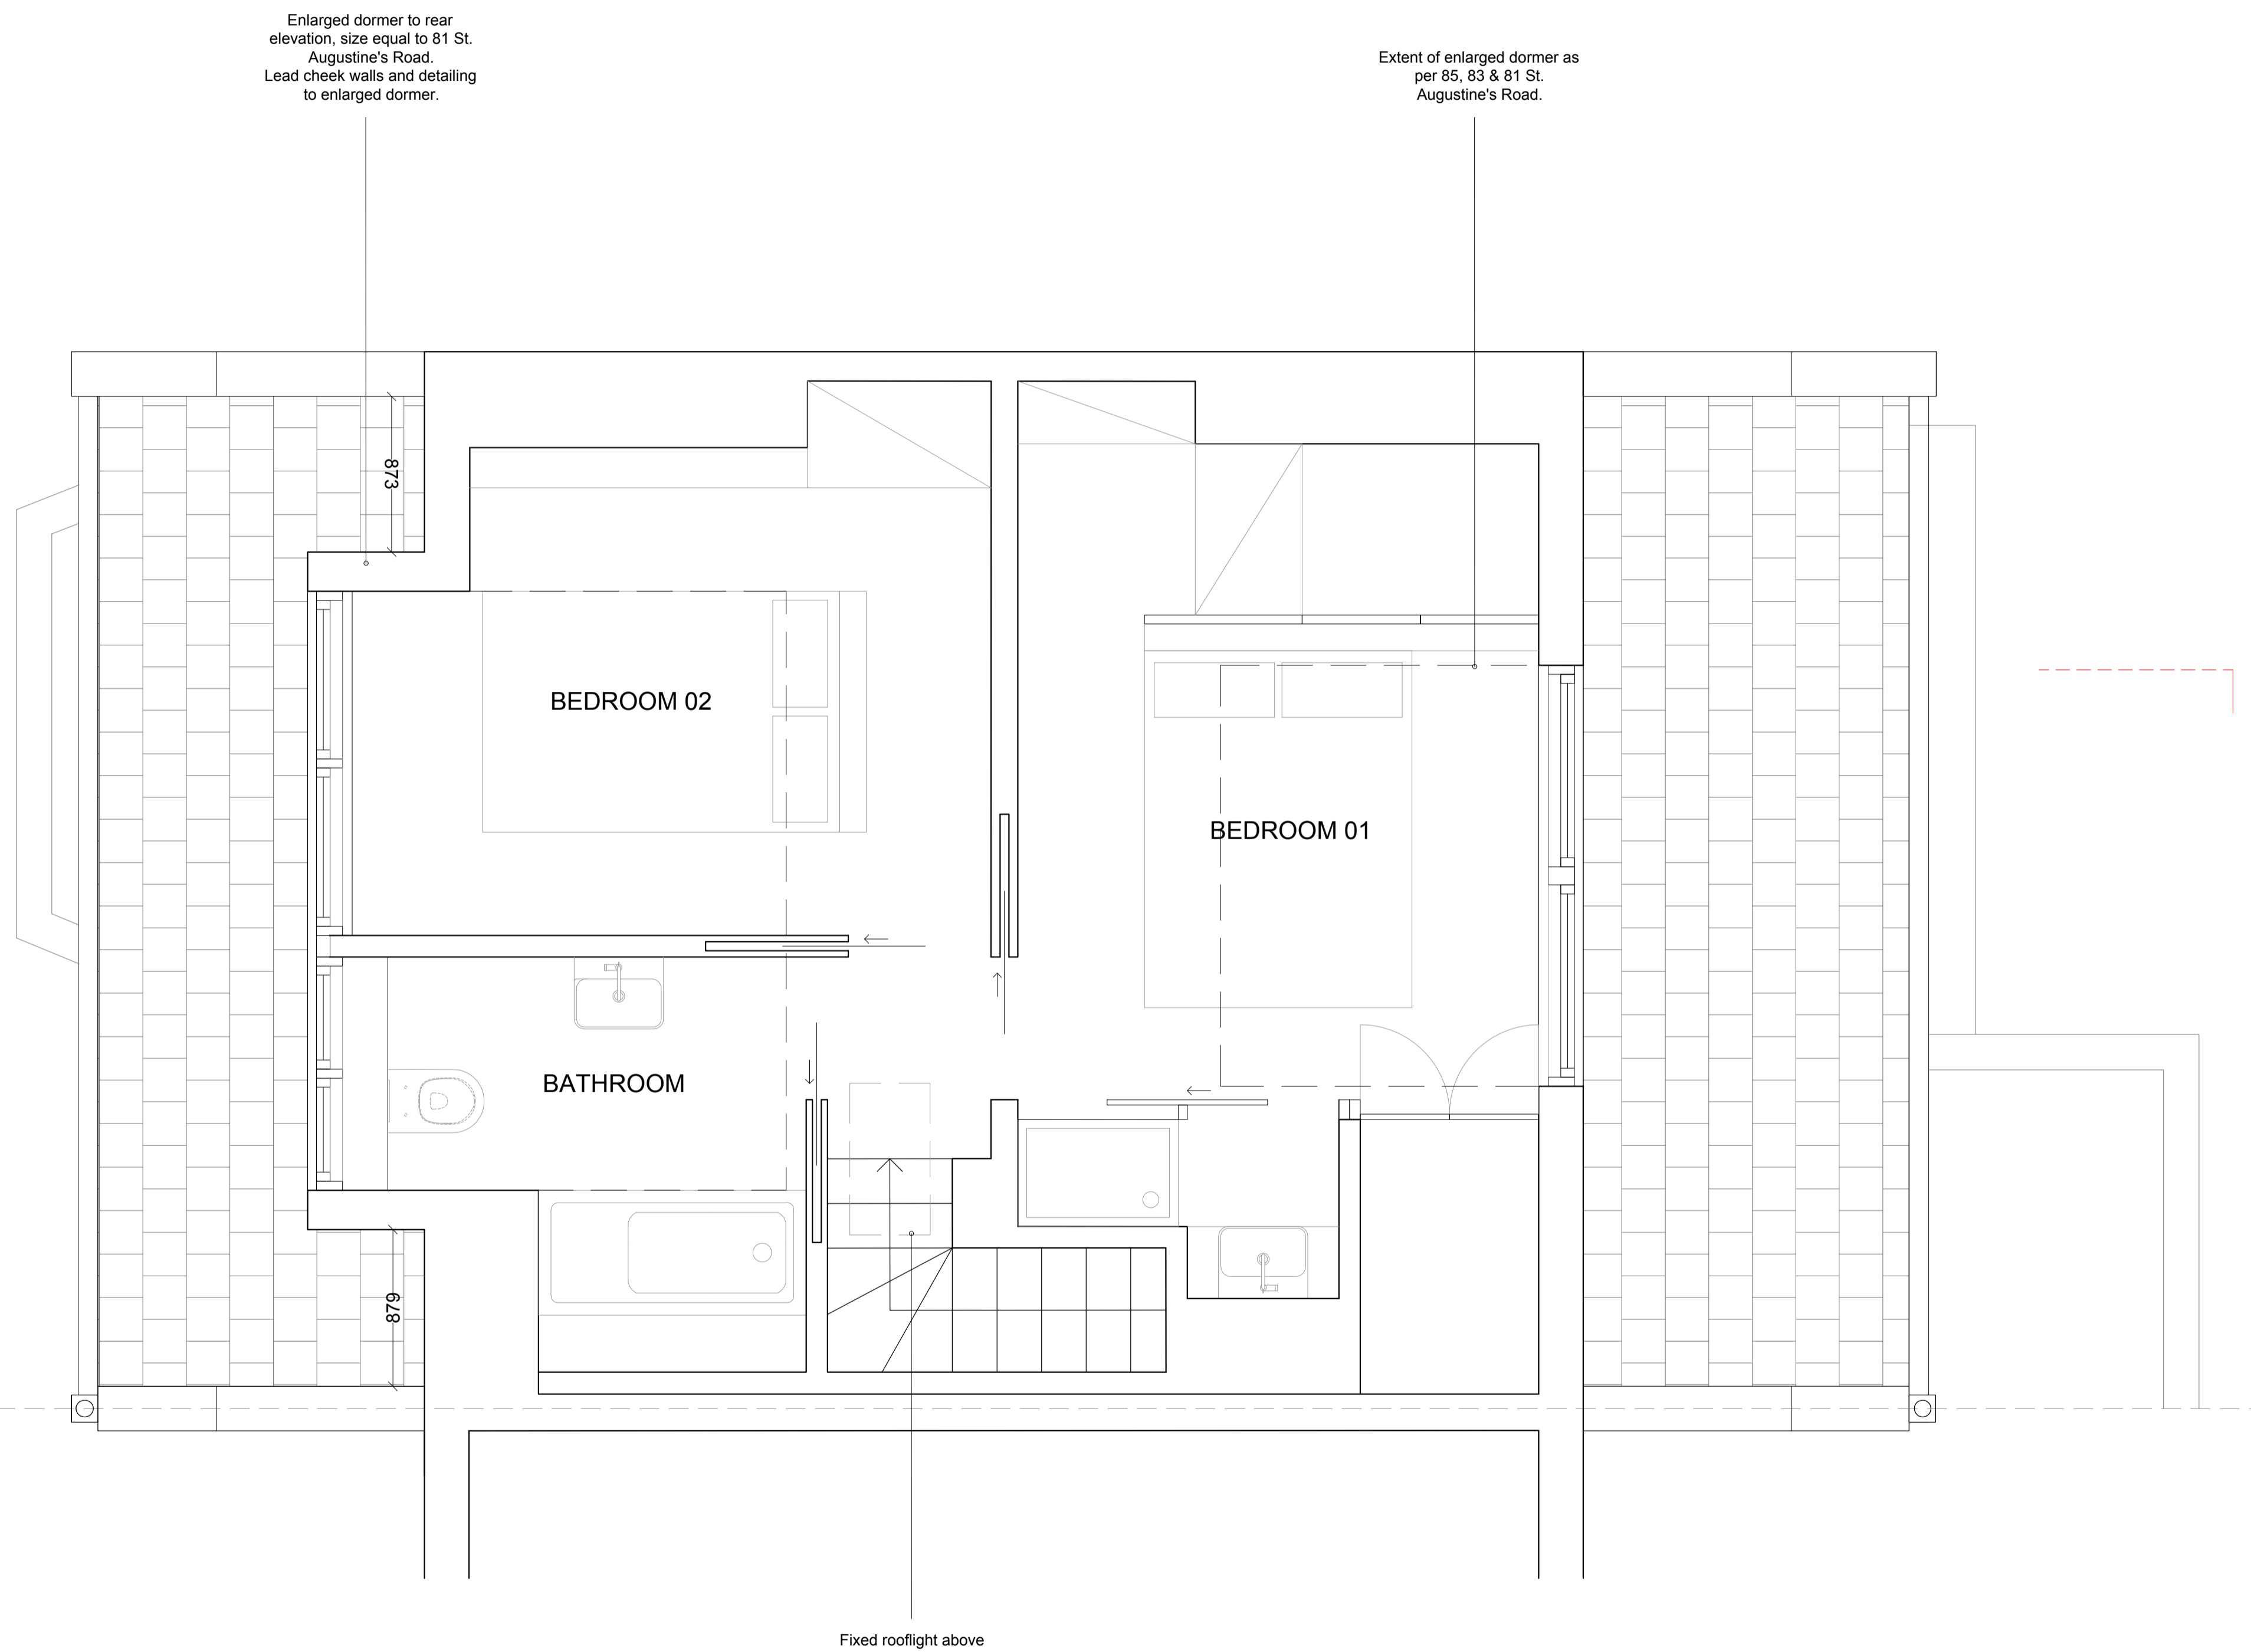

PROPOSED LOFT FLOOR PLAN

-	19.04.2021	First issue
revision	date	amendment

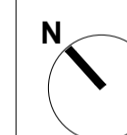 

NOTES
 This drawing is for planning submission only. No other use is permitted.
 SG/A Sedicigradi Architects do not accept any liability for decisions or actions derived from interpretation, extrapolation or use of the information shown outside of its permitted use.
 No measured survey by third party has been undertaken to the date of this drawing. A measured survey by third party and checking against building regulations together with approval by Building Control Inspector are required before proceeding with the development of the design to the further stages. Dimensions are for reference only.
 No dimensions shall be taken from this drawing.
 Not for Tender. Not for Construction.

SG/A SEDICIGRADI ARCHITECTS

SG/A Sedicigradi Architects Ltd
 27 Luna House, 37 Bermondsey Wall West, SE16 4RN
 +44 (0) 7400 371024 | www.sg-a.uk

- DO NOT SCALE FROM THIS DRAWING.
- All areas provided are intended for illustrative purposes only.
 - SG/A advise that the validity of all quantities and numbers be subject to a detailed check, audit and sign off by an RICS chartered surveyor.
 - SG/A do not accept any liability for decisions or actions derived from interpretation, extrapolation or use of the areas information shown.
 - All dimensions to be checked onsite by the Contractor and such dimensions to be their responsibility.
 - Drawing to be read in conjunction with Structural design, MEP design and other consultants drawings.
 - Contractor to notify the Architect of any discrepancies between site conditions and the information show on this drawing.
 - Report all drawings error and omissions to the Architect.
 - All dimensions in millimeters unless noted otherwise.
 - If in doubt ask Contract Administrator.

© SG/A Sedicigradi Architects Ltd

job title
 87C ST AUGUSTINE'S ROAD

drawing title
 PROPOSED LOFT FLOOR PLAN

status
 PLANNING


scale
 1:50 @ A1 1:100 @ A3

job no. S097	drawing no. A-P2002	revision -
-----------------	------------------------	---------------

Enlarged dormer to rear elevation, size equal to 81 St. Augustine's Road. Lead roof.

A

A

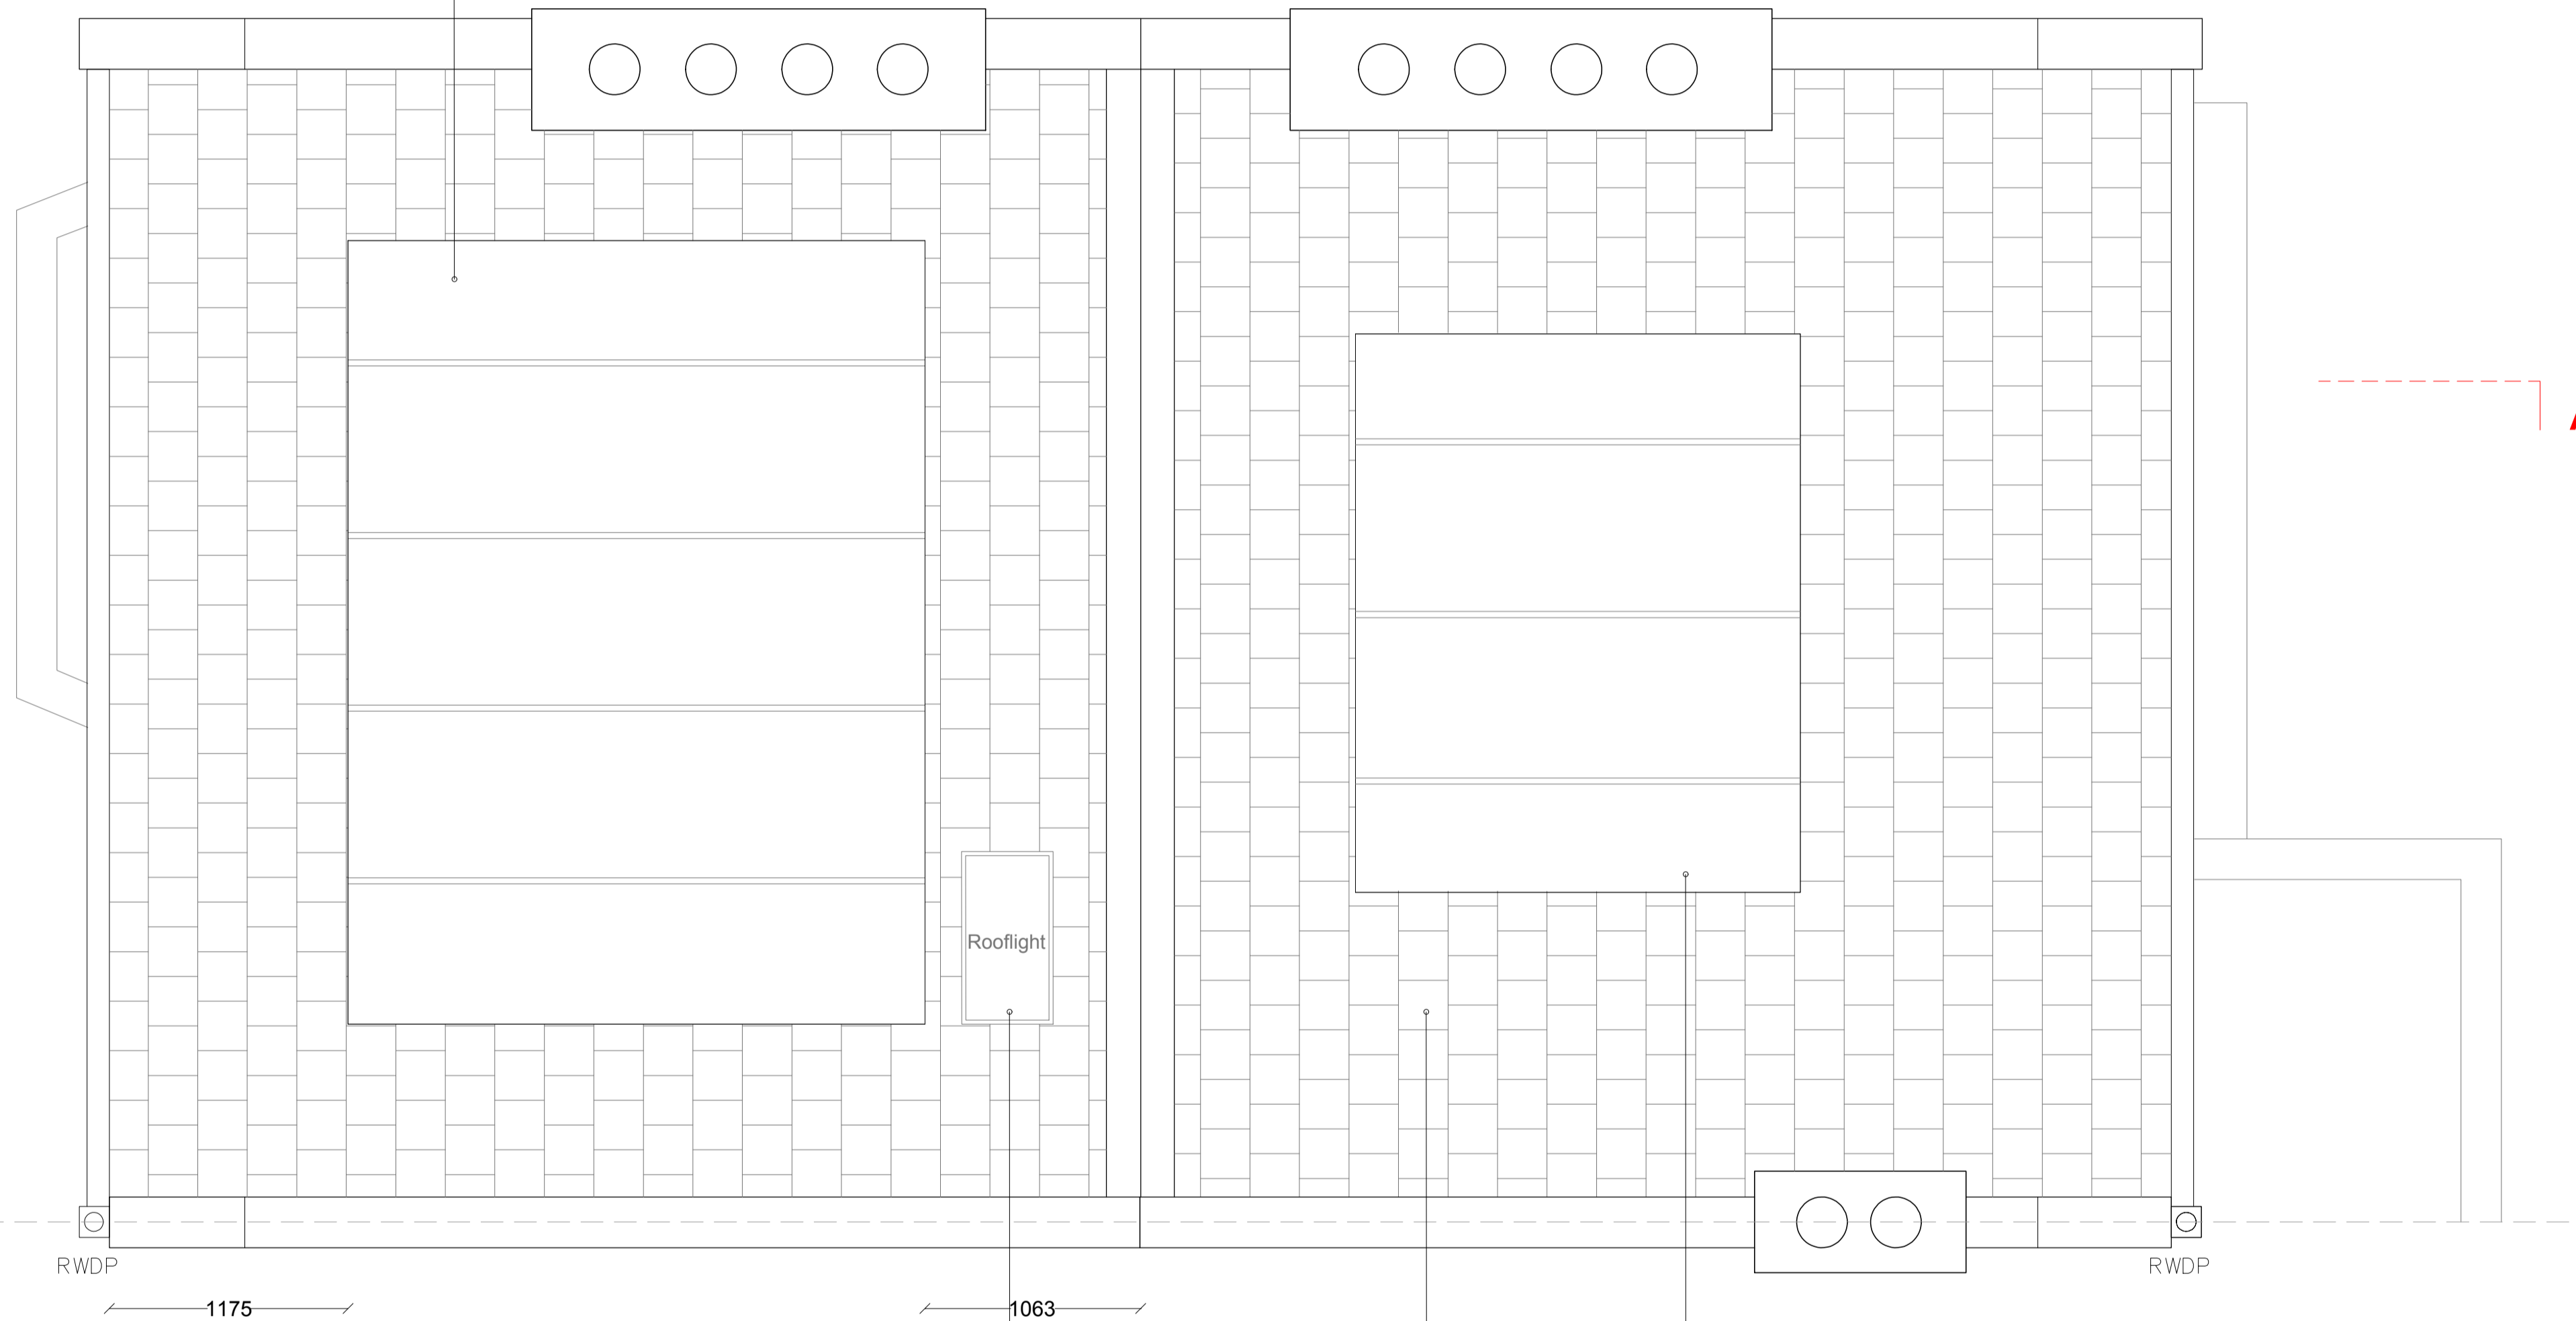

RWDP

RWDP

1175

1063

New fixed rooflight to stairwell.

Slates roof matching existing.


Enlarged dormer as per 85, 83 & 81 St. Augustine's Road.

Rooflight

PROPOSED ROOF PLAN

-	19.04.2021	First issue
revision	date	amendment

0 0,5 1 1,5 2,5 m

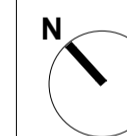

NOTES
 This drawing is for planning submission only. No other use is permitted.
 SG/A Sedicigradi Architects do not accept any liability for decisions or actions derived from interpretation, extrapolation or use of the information shown outside of its permitted use.
 No measured survey by third party has been undertaken to the date of this drawing. A measured survey by third party and checking against building regulations together with approval by Building Control Inspector are required before proceeding with the development of the design to the further stages. Dimensions are for reference only. No dimensions shall be taken from this drawing.
 Not for Tender. Not for Construction.

SG/A SEDICIGRADI ARCHITECTS

SG/A Sedicigradi Architects Ltd
 27 Luna House, 37 Bermondsey Wall West, SE16 4RN
 +44 (0) 7400 571024 | www.sg-a.uk

- DO NOT SCALE FROM THIS DRAWING.
 - All areas provided are intended for illustrative purposes only.
 - SG/A advise that the validity of all quantities and numbers be subject to a detailed check, audit and sign off by an RICS chartered surveyor.
 - SG/A do not accept any liability for decisions or actions derived from interpretation, extrapolation or use of the areas information shown.
 - All dimensions to be checked onsite by the Contractor and such dimensions to be their responsibility.
 - Drawing to be read in conjunction with Structural design, MEP design and other consultants drawings.
 - Contractor to notify the Architect of any discrepancies between site conditions and the information shown on this drawing.
 - Report all drawings error and omissions to the Architect.
 - All dimensions in millimeters unless noted otherwise.
 - If in doubt ask Contract Administrator.

© SG/A Sedicigradi Architects Ltd

job title
 87C ST AUGUSTINE'S ROAD

drawing title
 PROPOSED ROOF PLAN

status
 PLANNING

scale
 1:50 @ A1 1:100 @ A3

job no. S097	drawing no. A-P2003	revision -
-----------------	------------------------	---------------

Roof and cheek walls lead clad. New double glazed timber sash windows painted to match existing.

Enlarged dormer as per 85, 83 & 81 St. Augustine's Road.

New double glazed timber windows. All timberwork detailing and painting to match existing timber windows in the building.

87c St. Augustine's Road



81 ST AUGUSTINE'S ROAD
(Granted Permission Application ref. 2018/4411/P)

83 ST AUGUSTINE'S ROAD
Existing dormer

85 ST AUGUSTINE'S ROAD
Existing dormer

87 ST AUGUSTINE'S ROAD

89 ST AUGUSTINE'S ROAD

PROPOSED STREET ELEVATION

19.04.2021 First issue
revision date amendment



NOTES
This drawing is for planning submission only. No other use is permitted. SG/A Sedicigradi Architects do not accept any liability for decisions or actions derived from interpretation, extrapolation or use of the information shown outside of its permitted use.
No measured survey by third party has been undertaken to the date of this drawing. A measured survey by third party and checking against building regulations together with approval by Building Control Inspector are required before proceeding with the development of the design to the further stages. Dimensions are for reference only. No dimensions shall be taken from this drawing.
Not for Tender. Not for Construction.

SG/A SEDICIGRADI ARCHITECTS

SG/A Sedicigradi Architects Ltd
27 Luna House, 37 Bermondsey Wall West, SE16 4RN
+44 (0) 7400 371024 | www.sg-a.uk

- DO NOT SCALE FROM THIS DRAWING.
- All areas provided are intended for illustrative purposes only.
 - SG/A advise that the validity of all quantities and numbers be subject to a detailed check, audit and sign off by an RICS chartered surveyor.
 - SG/A do not accept any liability for decisions or actions derived from interpretation, extrapolation or use of the areas information shown.
 - All dimensions to be checked onsite by the Contractor and such dimensions to be their responsibility.
 - Drawing to be read in conjunction with Structural design, MEP design and other consultants drawings.
 - Contractor to notify the Architect of any discrepancies between site conditions and the information show on this drawing.
 - Report all drawings error and omissions to the Architect.
 - All dimensions in millimeters unless noted otherwise.
 - If in doubt ask Contract Administrator.

© SG/A Sedicigradi Architects Ltd

job title
87C ST AUGUSTINE'S ROAD

drawing title
PROPOSED STREET ELEVATION

status PLANNING

scale 1:50 @ A1 1:100 @ A3


job no. S097	drawing no. A-P2101	revision -
-----------------	------------------------	---------------

Enlarged dormer to rear elevation, size equal to 81 St. Augustine's Road. New double glazed timber sash windows painted to match existing. Roof and cheek walls lead clad.

New fixed rooflight to stairwell. Minimal framing. Colour to match surrounding roof covering.

New double glazed timber windows. All timberwork detailing and painting to match existing timber windows in the building.

87c St. Augustine's Road

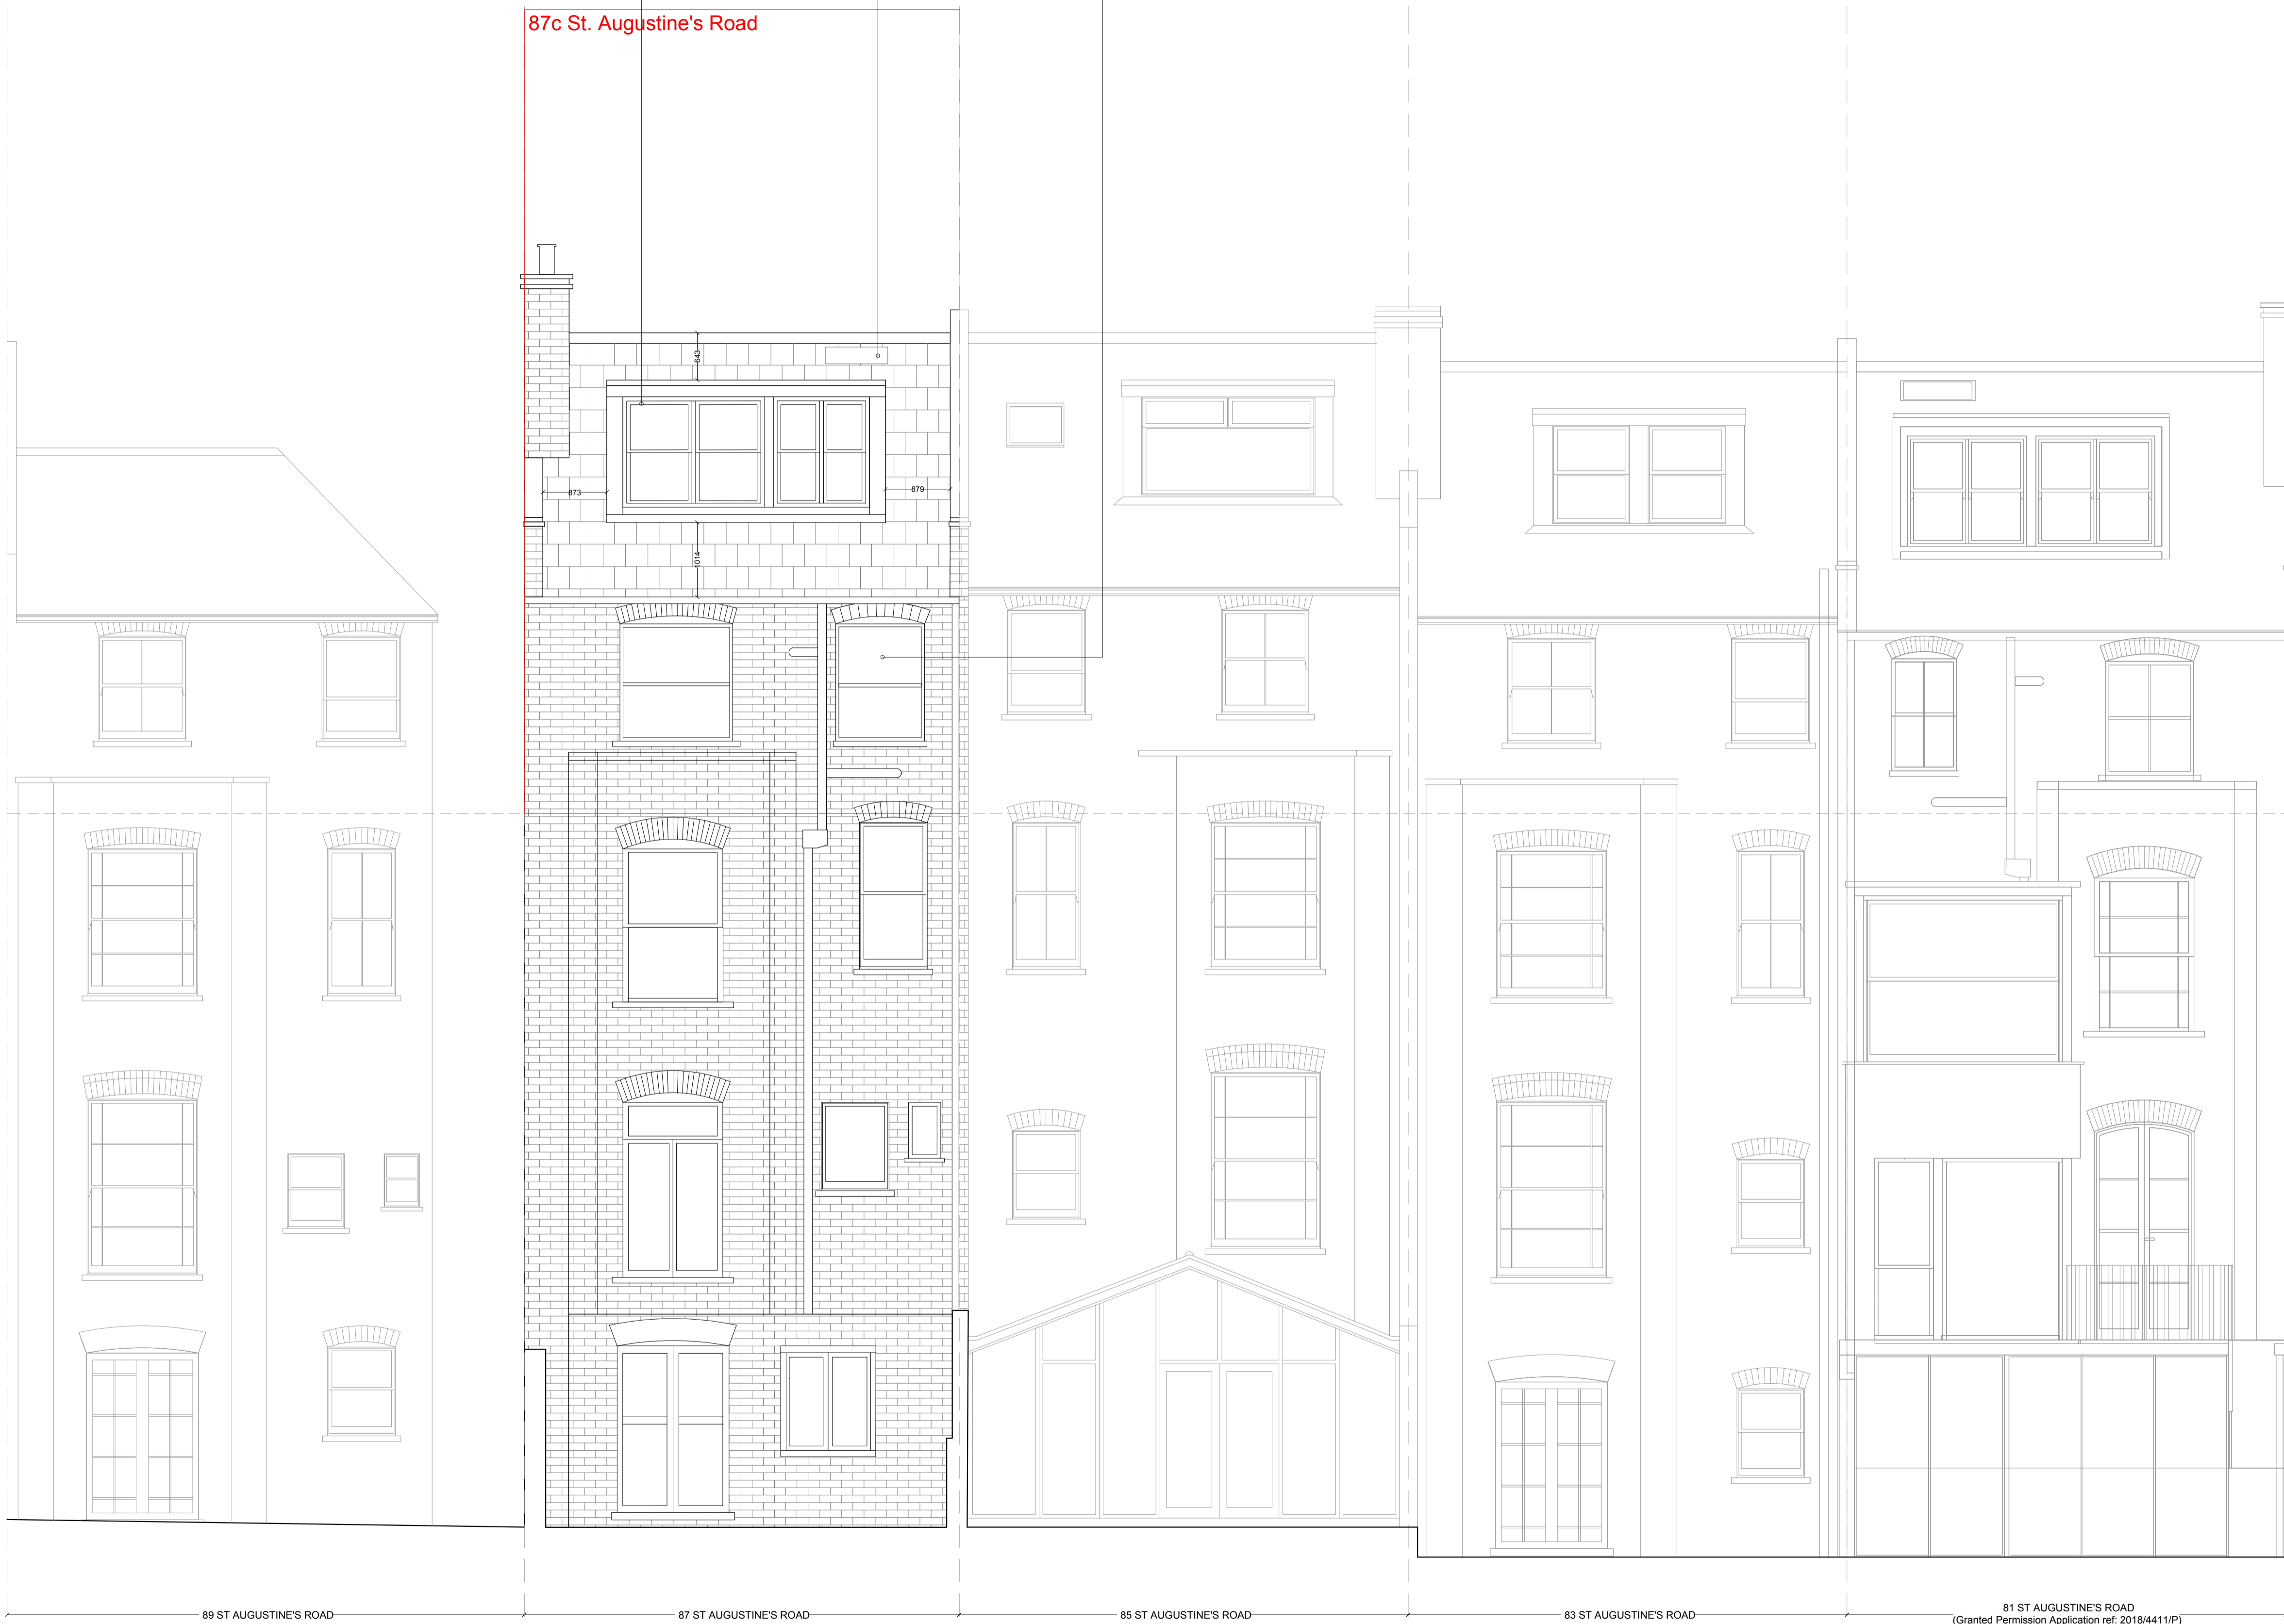

-	19.04.2021	First issue
revision	date	amendment



NOTES
 This drawing is for planning submission only. No other use is permitted. SG/A Sedicigradi Architects do not accept any liability for decisions or actions derived from interpretation, extrapolation or use of the information shown outside of its permitted use.
 No measured survey by third party has been undertaken to the date of this drawing. A measured survey by third party and checking against building regulations together with approval by Building Control Inspector are required before proceeding with the development of the design to the further stages. Dimensions are for reference only. No dimensions shall be taken from this drawing. Not for Construction.

SG/A SEDICIGRADI ARCHITECTS

SG/A Sedicigradi Architects Ltd
 27 Luna House, 37 Bermondsey Wall West, SE16 4RN
 +44 (0) 7400 371024 | www.sg-a.uk

- DO NOT SCALE FROM THIS DRAWING.
- All areas provided are intended for illustrative purposes only.
 - SG/A advise that the validity of all quantities and numbers be subject to a detailed check, audit and sign off by an RICS chartered surveyor.
 - SG/A do not accept any liability for decisions or actions derived from interpretation, extrapolation or use of the areas information shown.
 - All dimensions to be checked onsite by the Contractor and such dimensions to be their responsibility.
 - Drawing to be read in conjunction with Structural design, MEP design and other consultants drawings.
 - Contractor to notify the Architect of any discrepancies between site conditions and the information show on this drawing.
 - Report all drawings error and omissions to the Architect.
 - All dimensions in millimeters unless noted otherwise.
 - If in doubt ask Contract Administrator.

© SG/A Sedicigradi Architects Ltd

job title
 87C ST AUGUSTINE'S ROAD


drawing title
 PROPOSED GARDEN ELEVATION

status
 PLANNING

scale
 1:50 @ A1 1:100 @ A3

job no. S097	drawing no. A-P2102	revision -
-----------------	------------------------	---------------

PROPOSED GARDEN ELEVATION

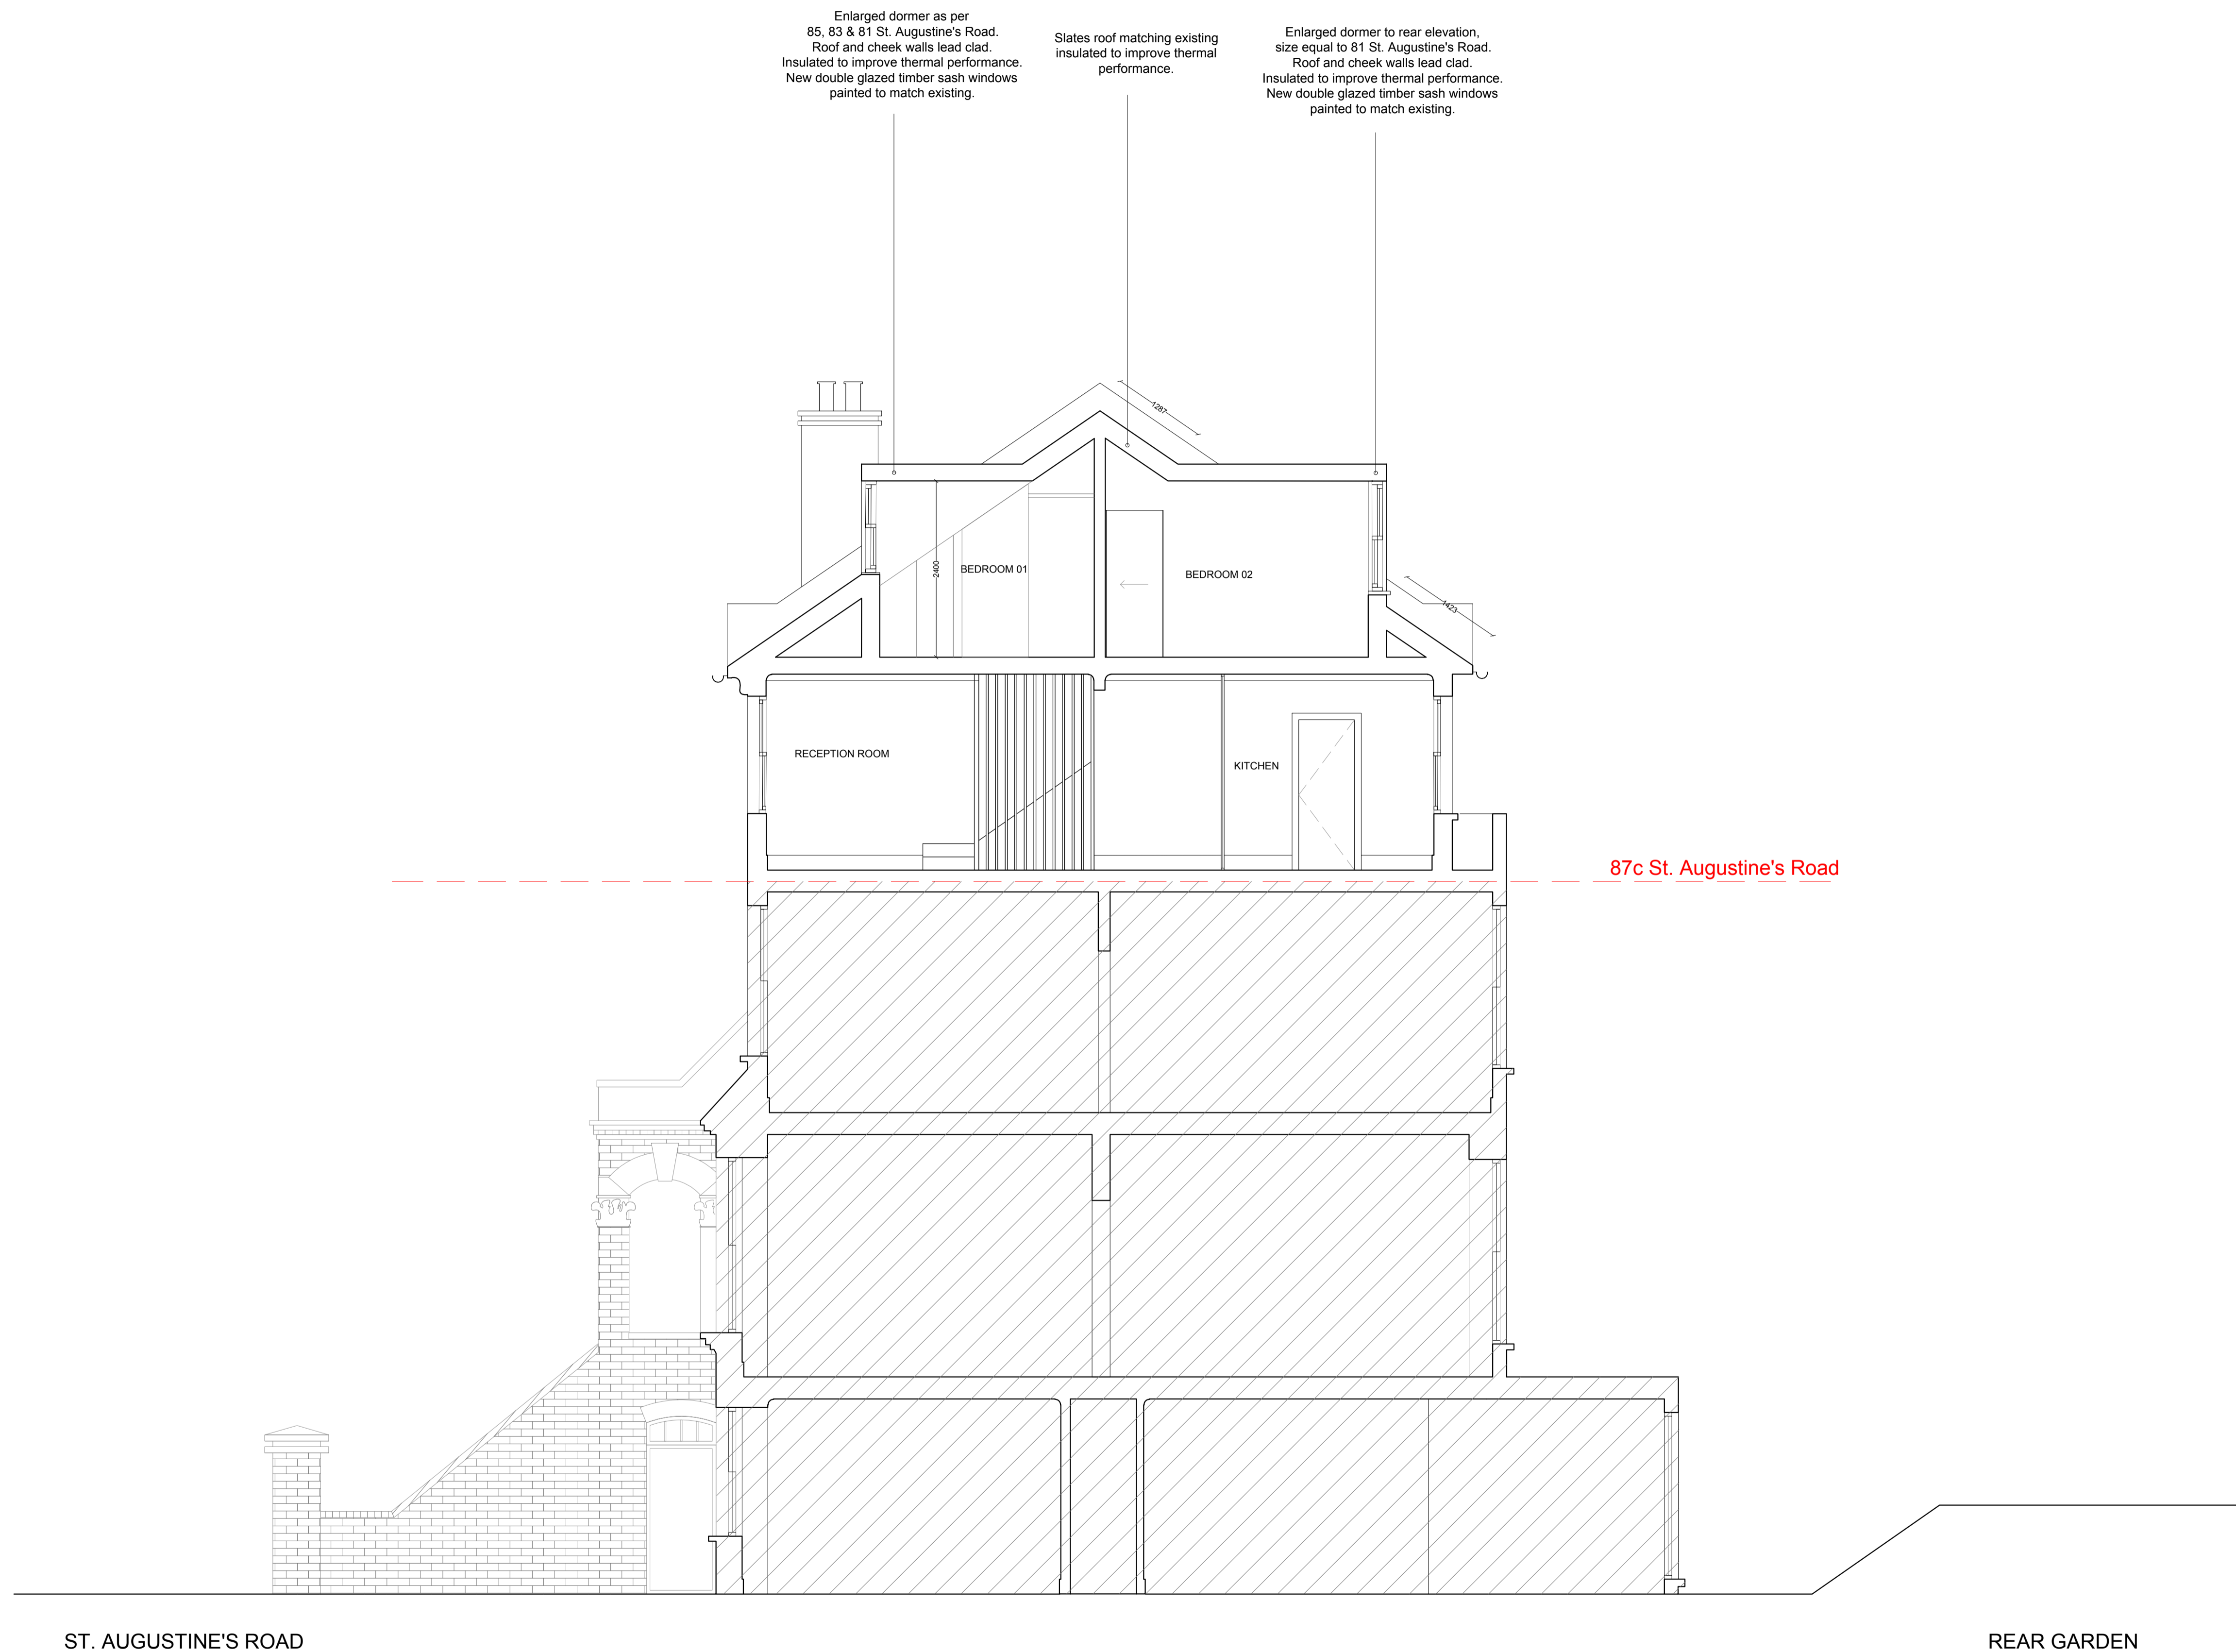

Enlarged dormer as per 85, 83 & 81 St. Augustine's Road. Roof and cheek walls lead clad. Insulated to improve thermal performance. New double glazed timber sash windows painted to match existing.

Slates roof matching existing insulated to improve thermal performance.

Enlarged dormer to rear elevation, size equal to 81 St. Augustine's Road. Roof and cheek walls lead clad. Insulated to improve thermal performance. New double glazed timber sash windows painted to match existing.

87c St. Augustine's Road

ST. AUGUSTINE'S ROAD

REAR GARDEN

PROPOSED SECTION AA

-	19.04.2021	First issue
revision	date	amendment

NOTES
 This drawing is for planning submission only. No other use is permitted.
 SG/A Sedicigradi Architects do not accept any liability for decisions or actions derived from interpretation, extrapolation or use of the information shown outside of its permitted use.
 No measured survey by third party has been undertaken to the date of this drawing. A measured survey by third party and checking against building regulations together with approval by Building Control Inspector are required before proceeding with the development of the design to the further stages. Dimensions are for reference only. No dimensions shall be taken from this drawing.
 Not for Tender. Not for Construction.

SG/A SEDICIGRADI ARCHITECTS
 SG/A Sedicigradi Architects Ltd
 27 Luna House, 37 Bermondsey Wall West, SE16 4RN
 +44 (0) 7400 871024 | www.sg-a.uk
 DO NOT SCALE FROM THIS DRAWING.
 - All areas provided are intended for illustrative purposes only.
 - SG/A advise that the validity of all quantities and numbers be subject to a detailed check, audit and sign off by an RICS chartered surveyor.
 - SG/A do not accept any liability for decisions or actions derived from interpretation, extrapolation or use of the areas information shown.
 - All dimensions to be checked onsite by the Contractor and such dimensions to be their responsibility.
 - Drawing to be read in conjunction with Structural design, MEP design and other consultants drawings.
 - Contractor to notify the Architect of any discrepancies between site conditions and the information show on this drawing.
 - Report all drawings error and omissions to the Architect.
 - All dimensions in millimeters unless noted otherwise.
 - If in doubt ask Contract Administrator.
 © SG/A Sedicigradi Architects Ltd

job title		
87C ST AUGUSTINE'S ROAD		
drawing title		
PROPOSED SECTION AA		
status	PLANNING	
scale	1:50 @ A1	1:100 @ A3
job no.	drawing no.	revision
S097	A-P2121	-