




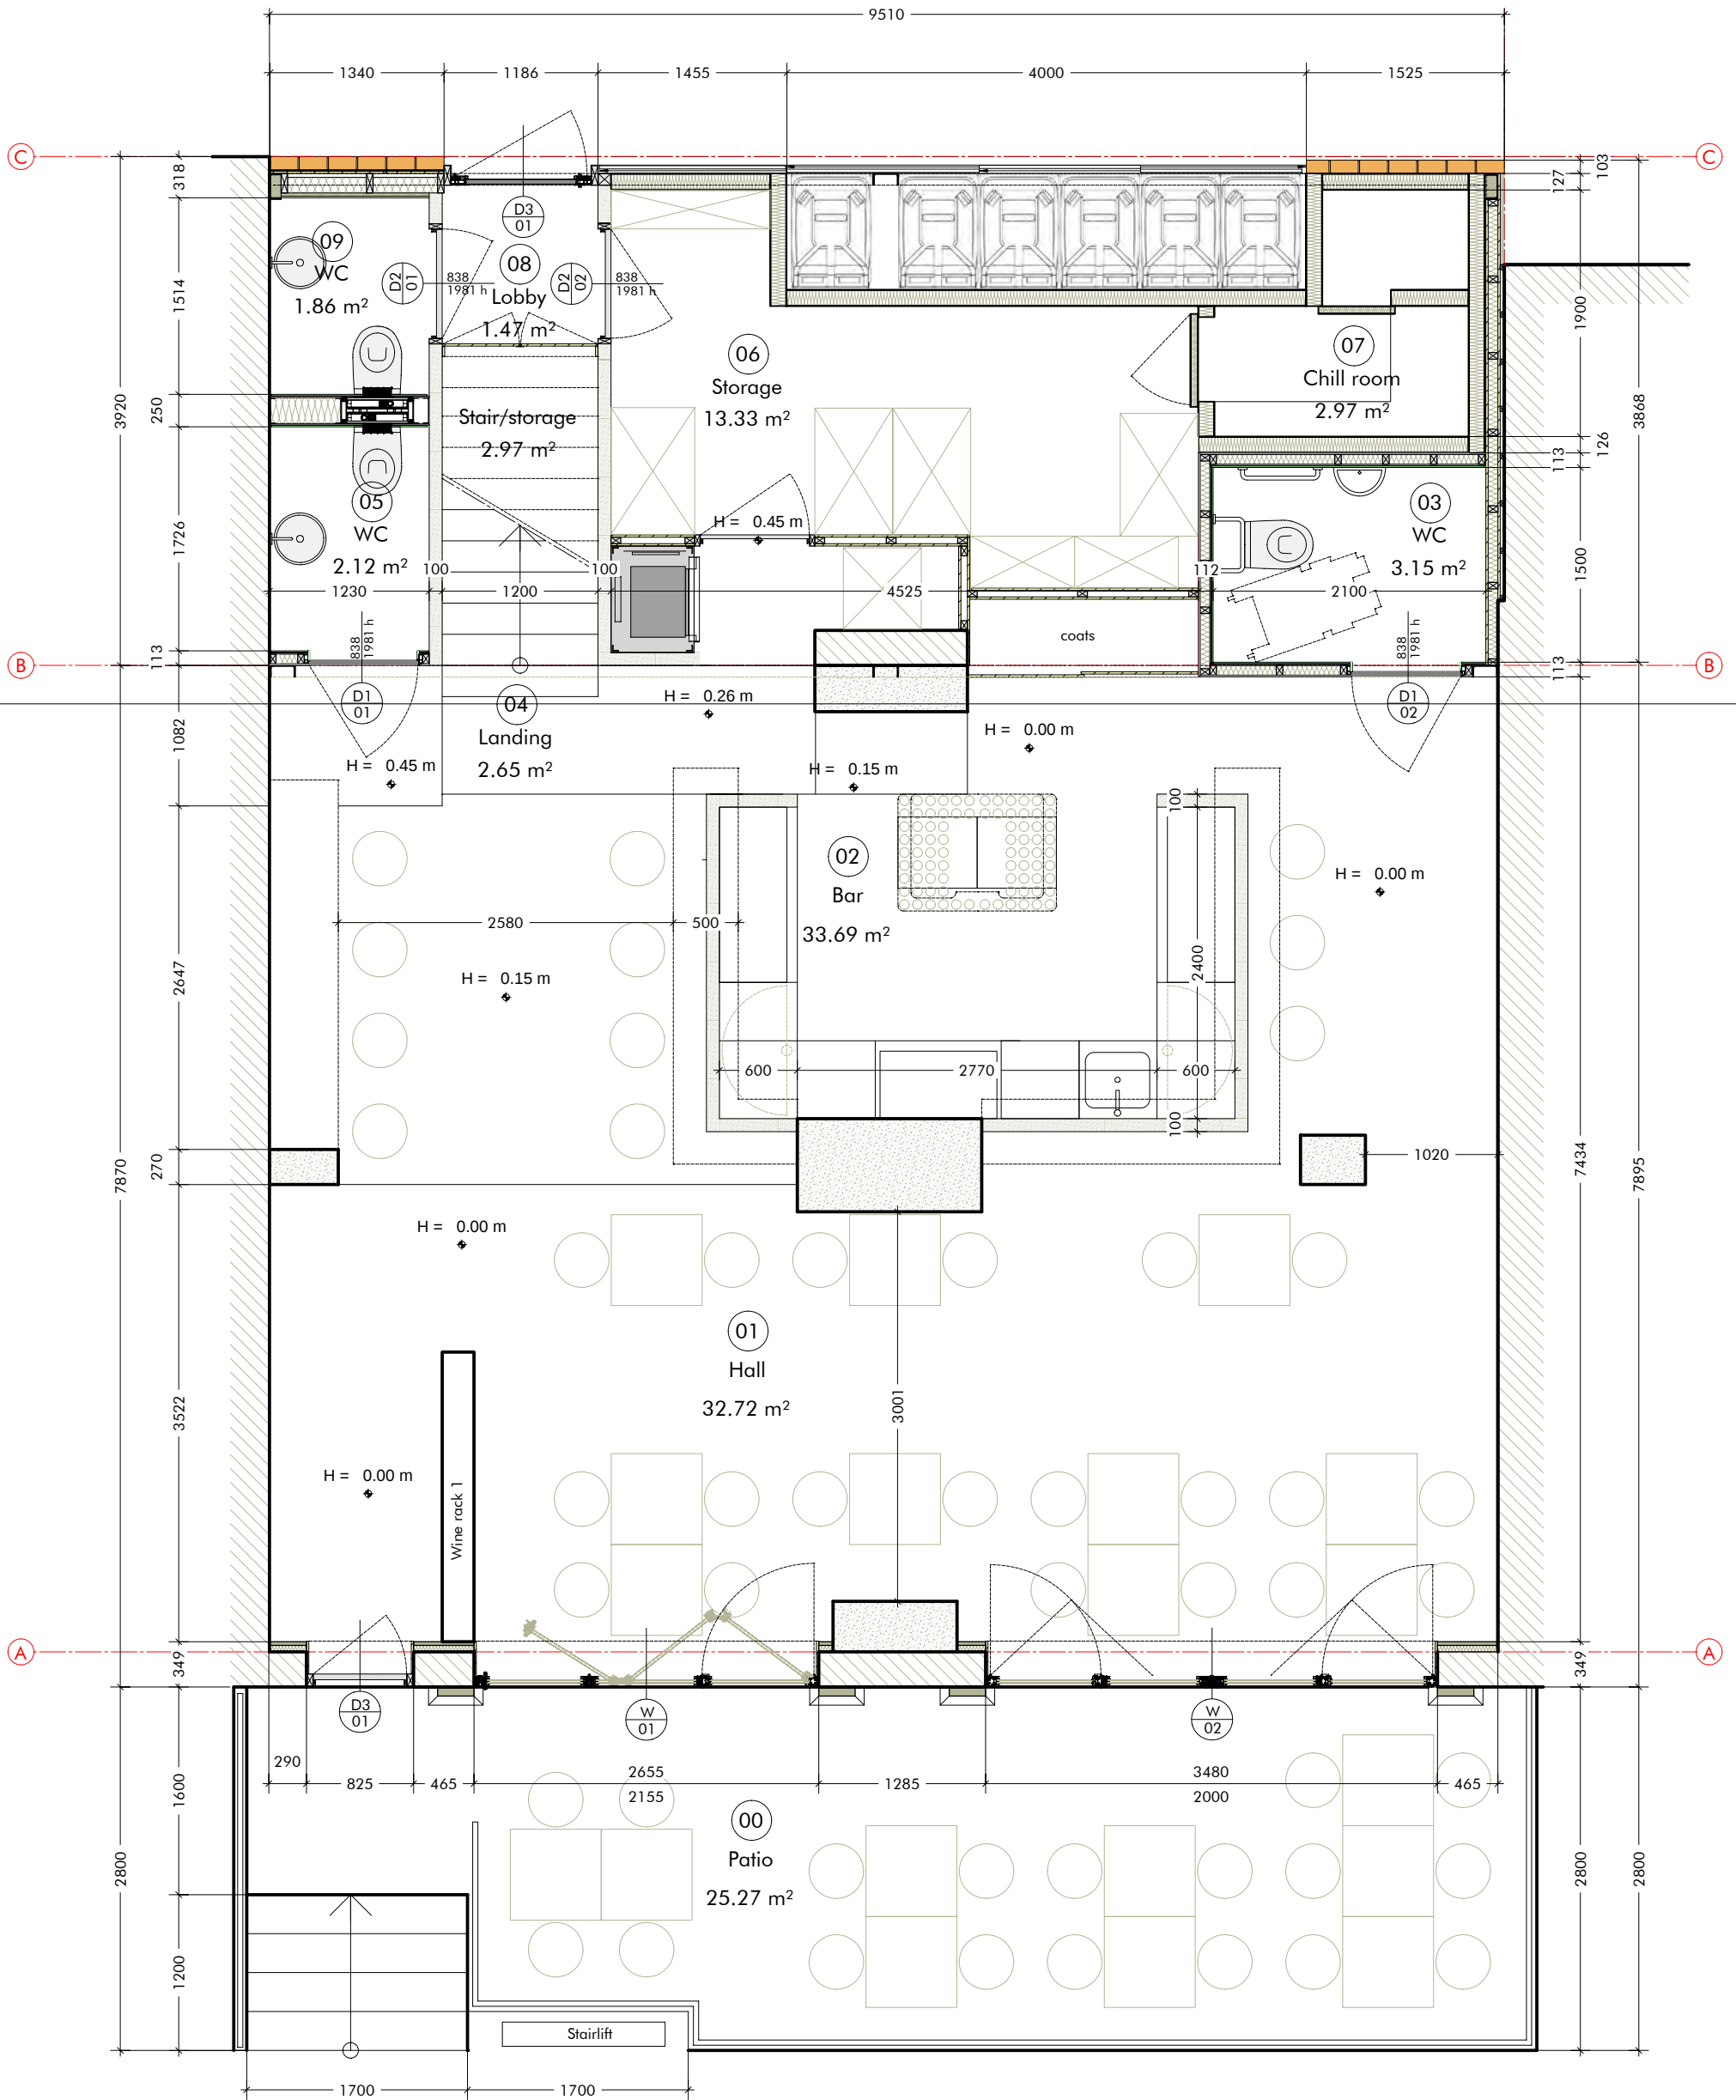

1 Ground floor Layout
2000 scale 1:50 @A3

 

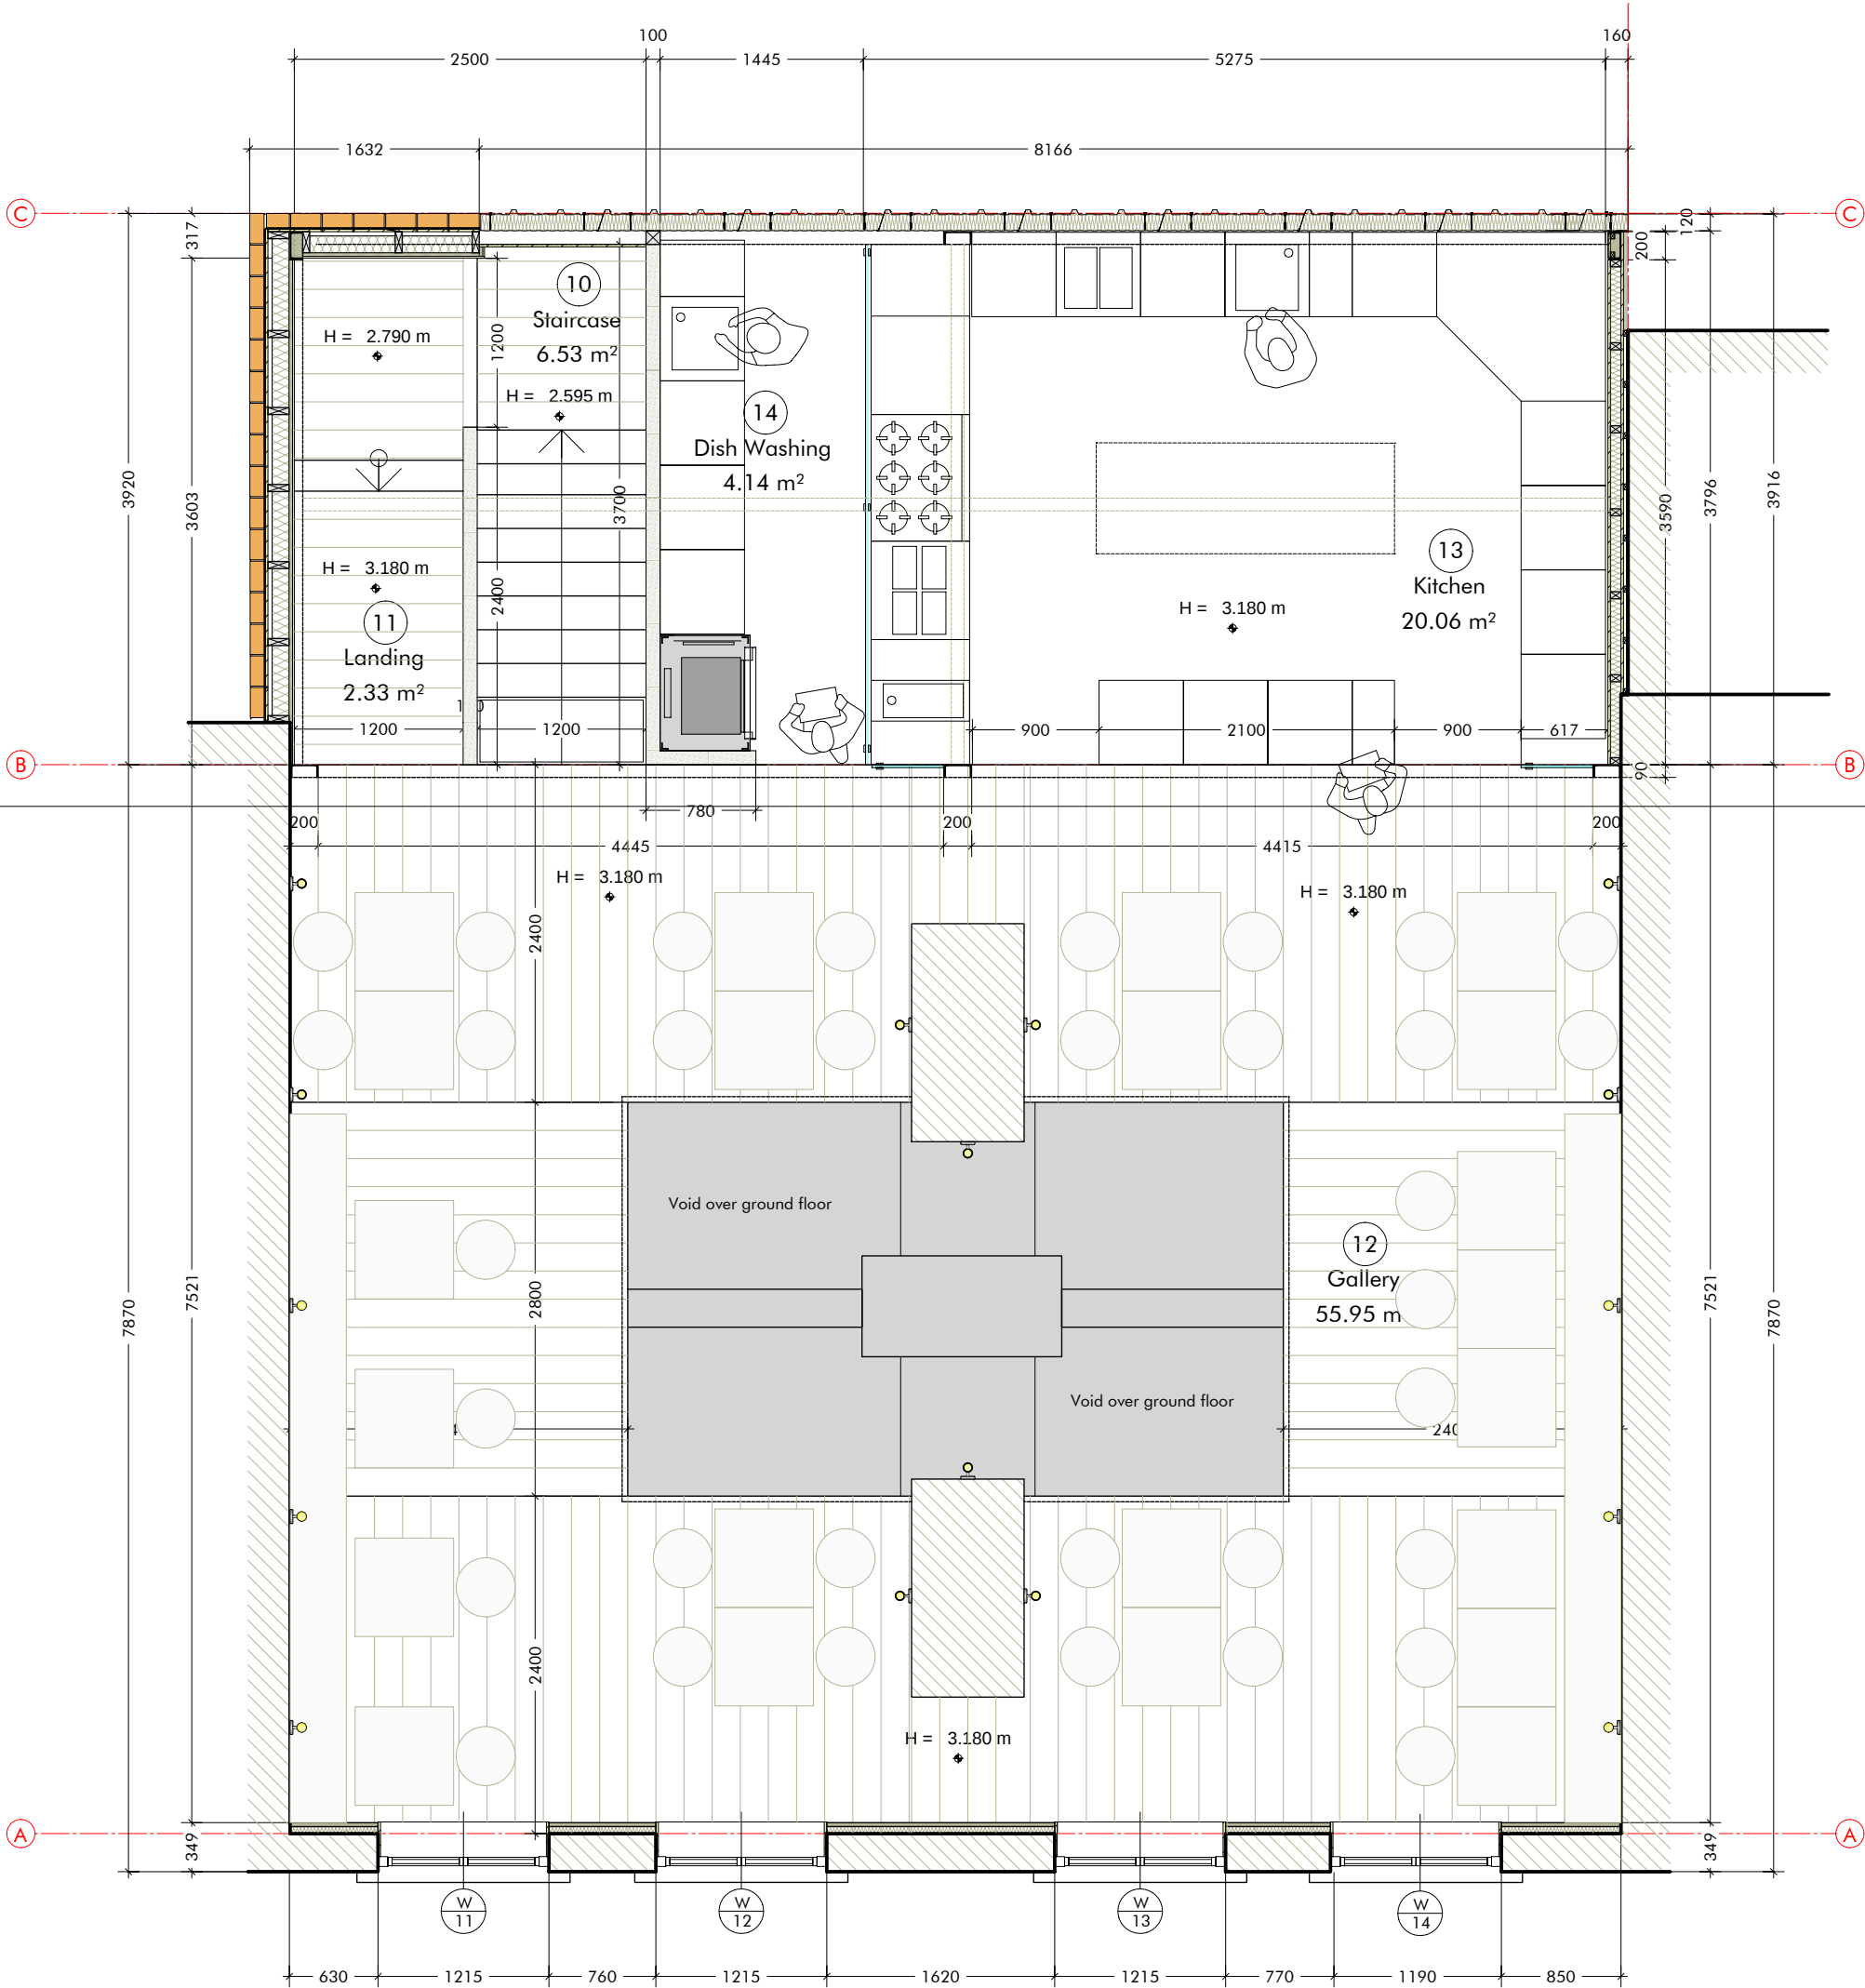

1
2001


First floor Layout

scale 1:50 @A3



0 0.5 1 2.5 m

Diagram of a beam of length 2.5 m. The load is 0 at the left end, increases linearly to 0.5 kN/m at a distance of 1 m, and then remains constant at 0.5 kN/m until the right end at 2.5 m.


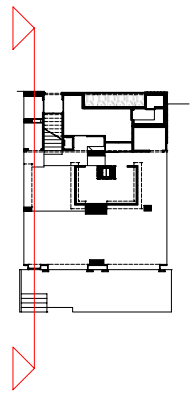


1
2012

Section 2-2

scale 1:50 @A3

0 0.5 1 2.5 m

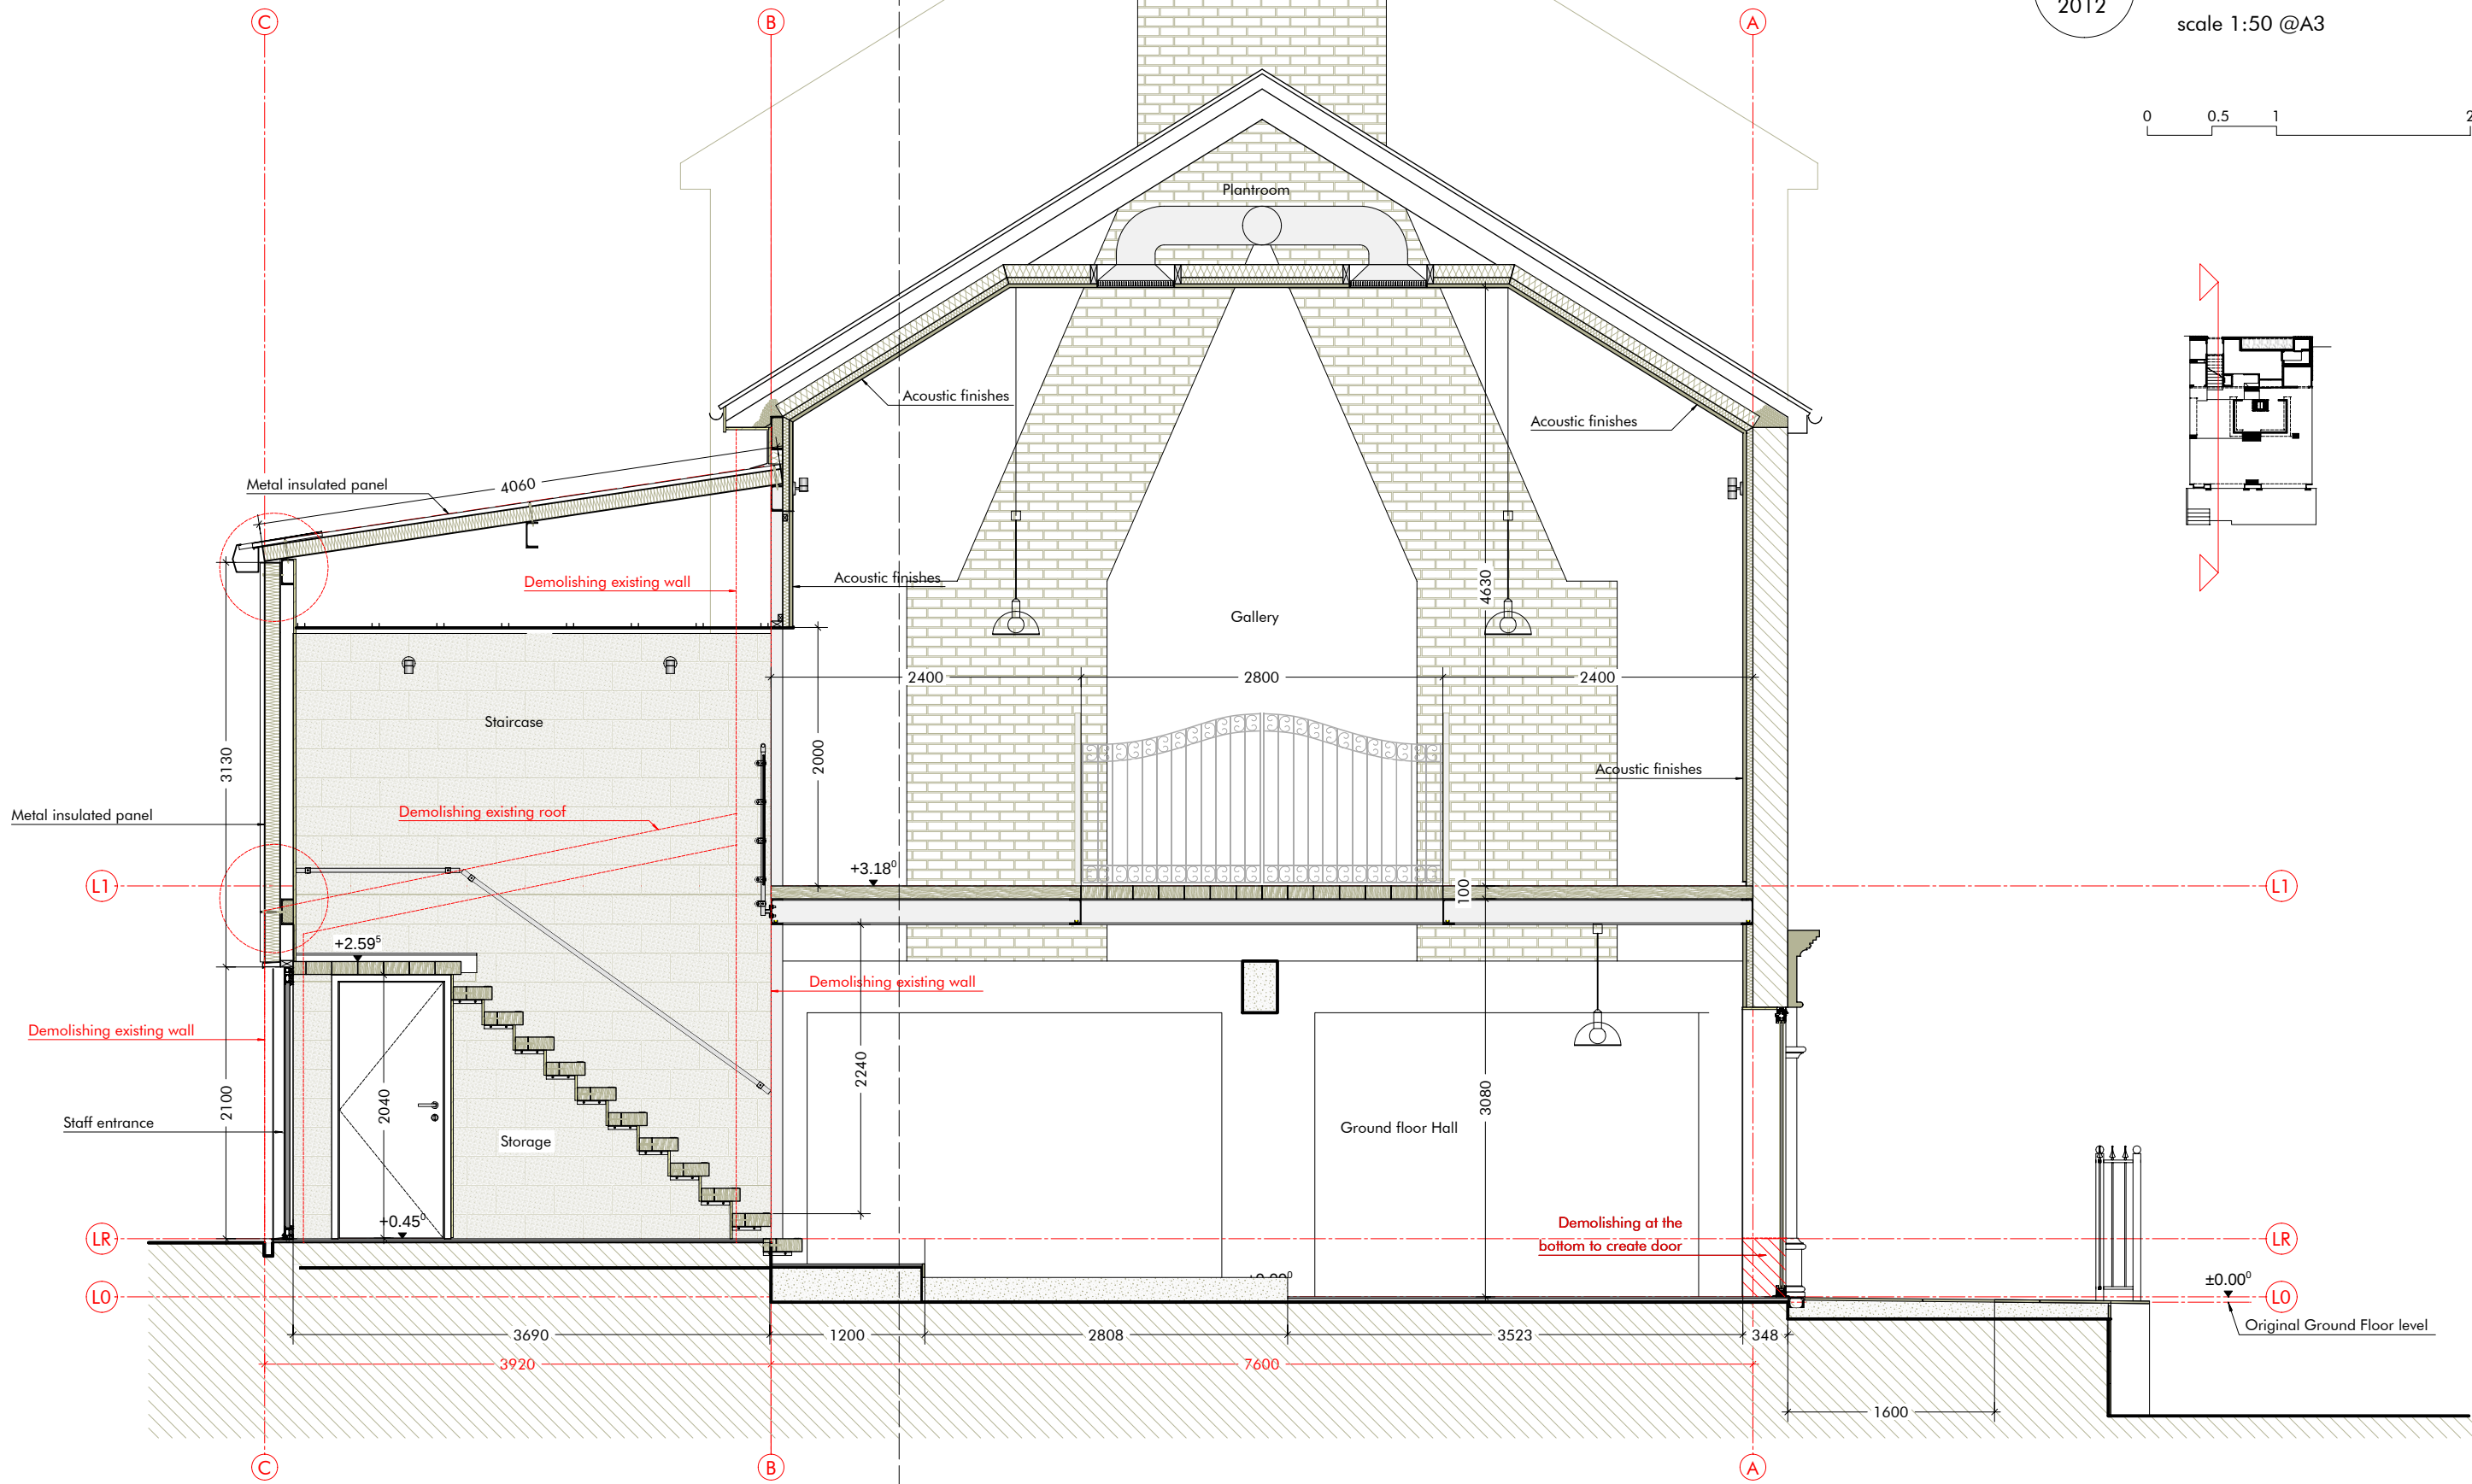
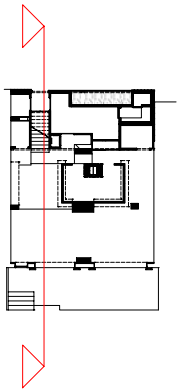


1
2013

Section 3-3

scale 1:50 @A3

0 0.5 1 2.5 m

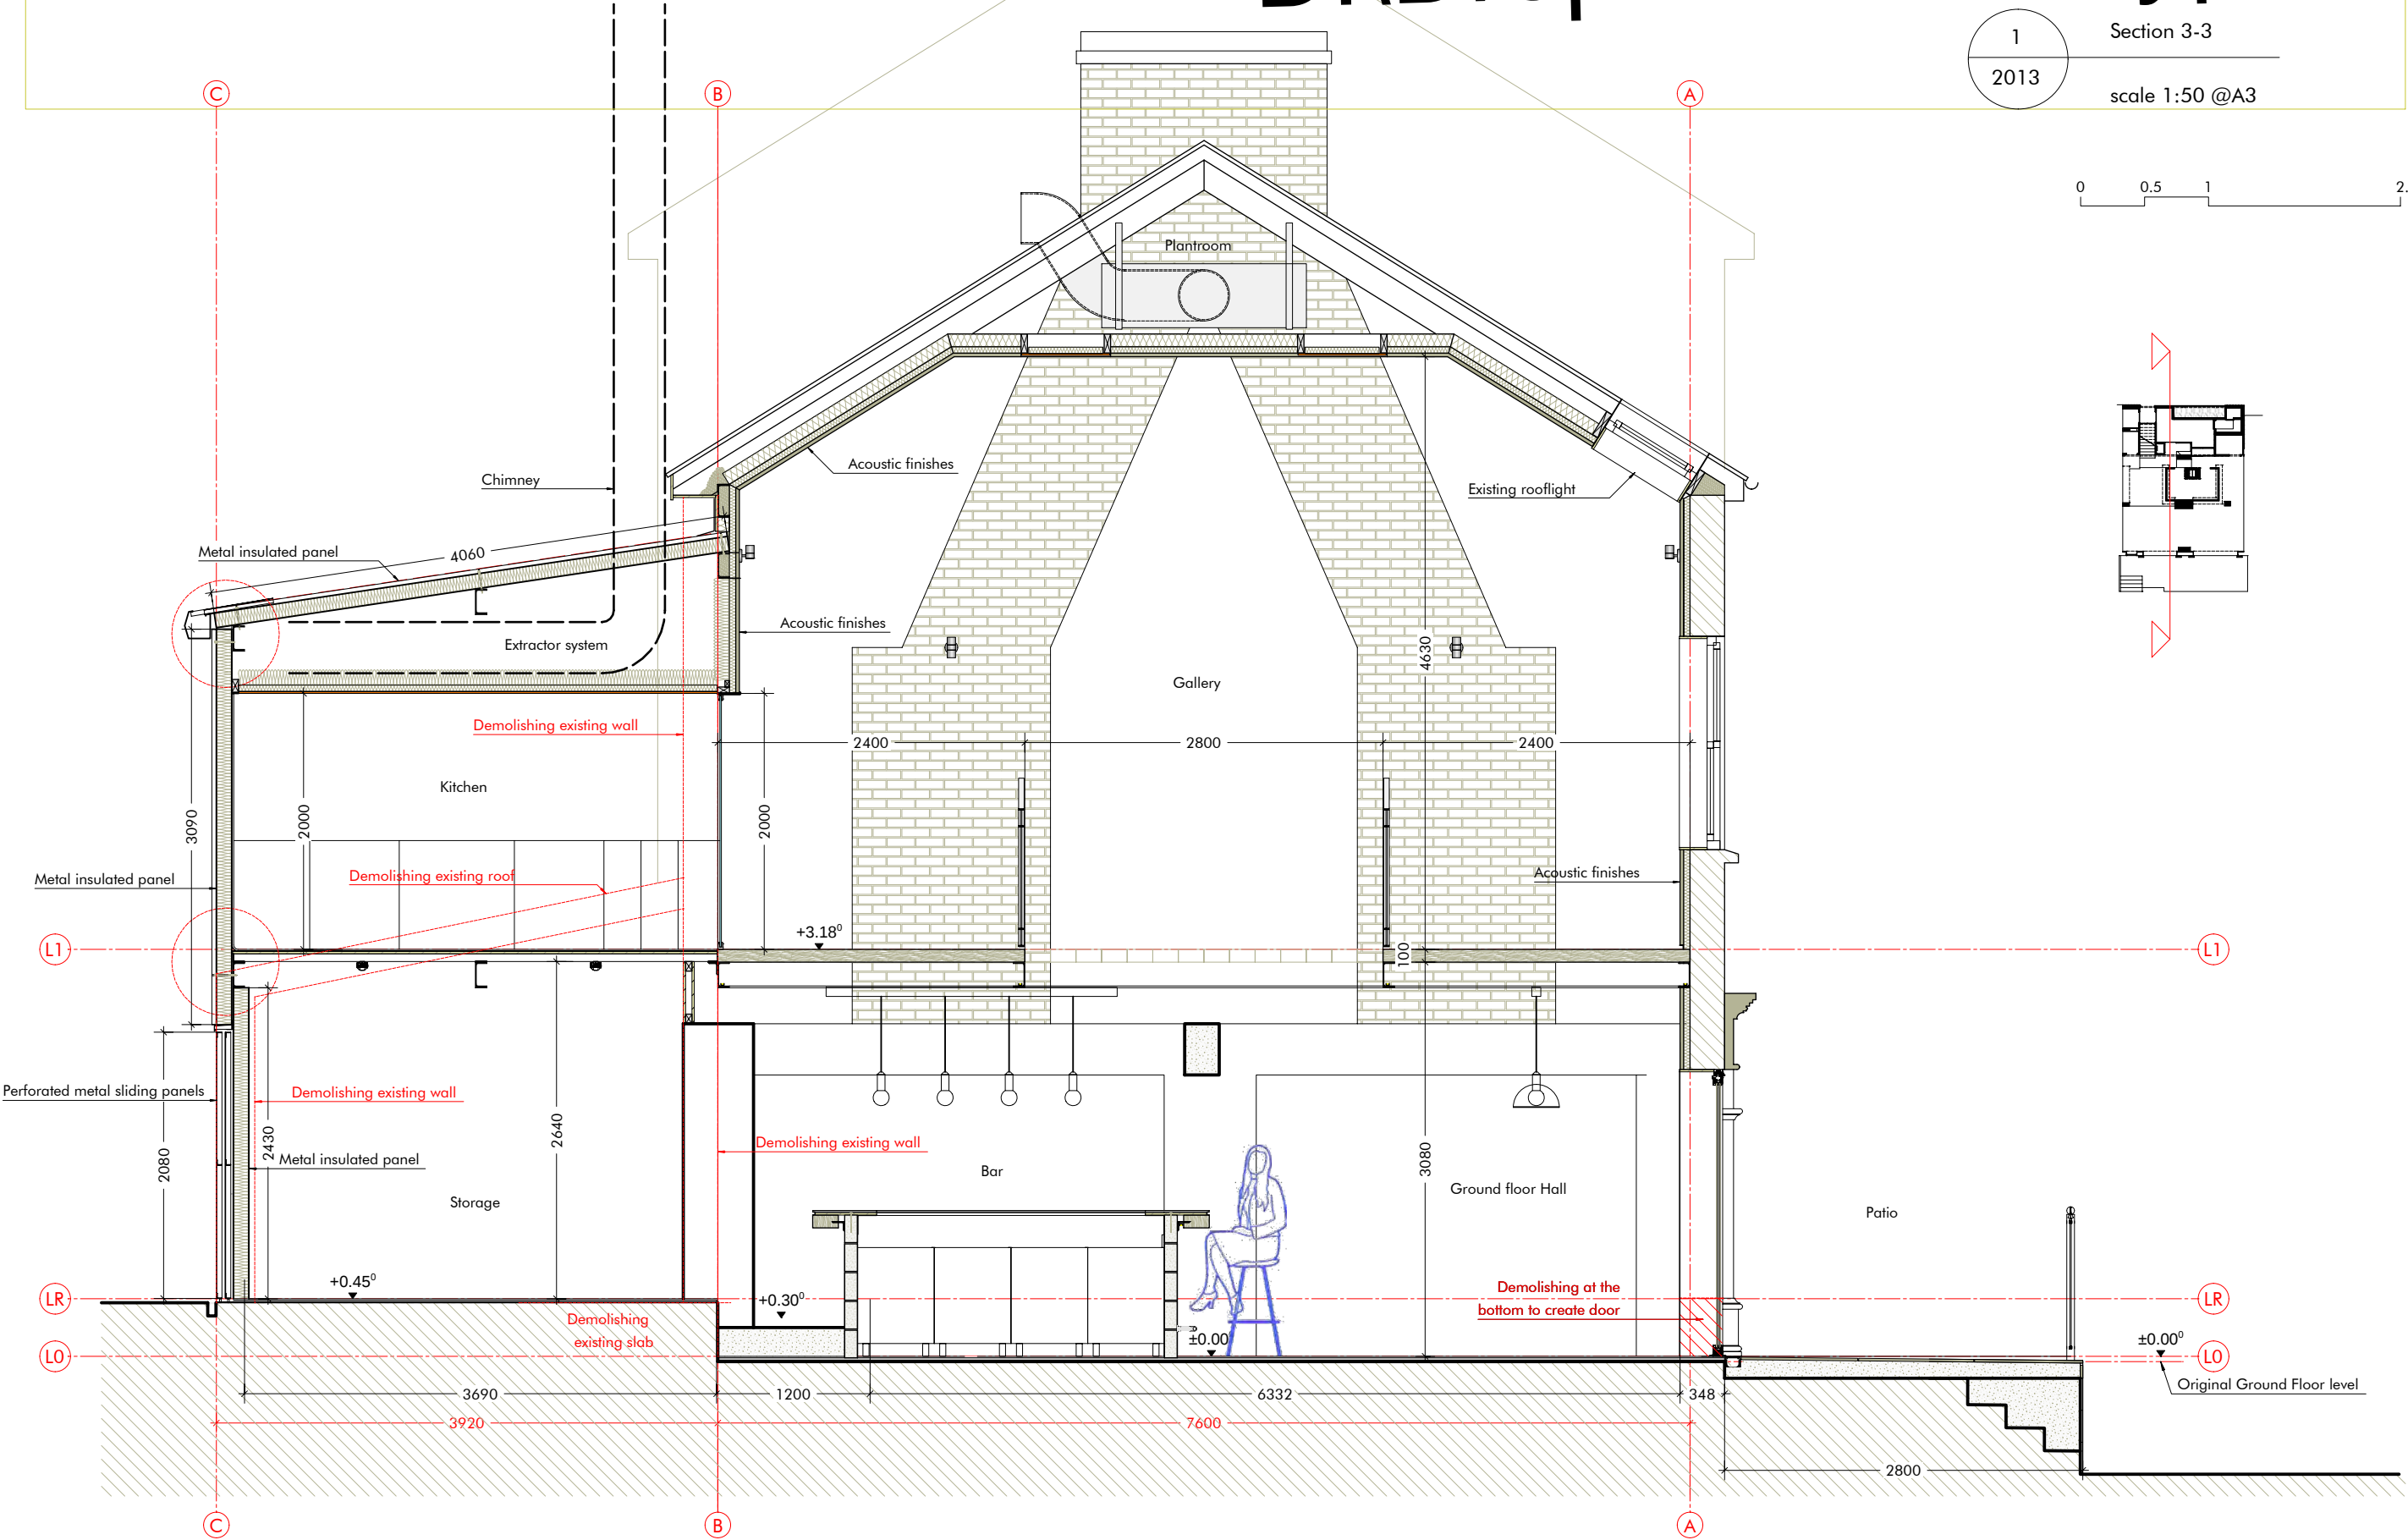
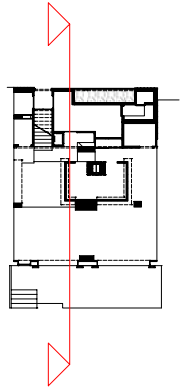


1
2014

Section 2-2

scale 1:50 @A3

0 0.5 1 2.5 m

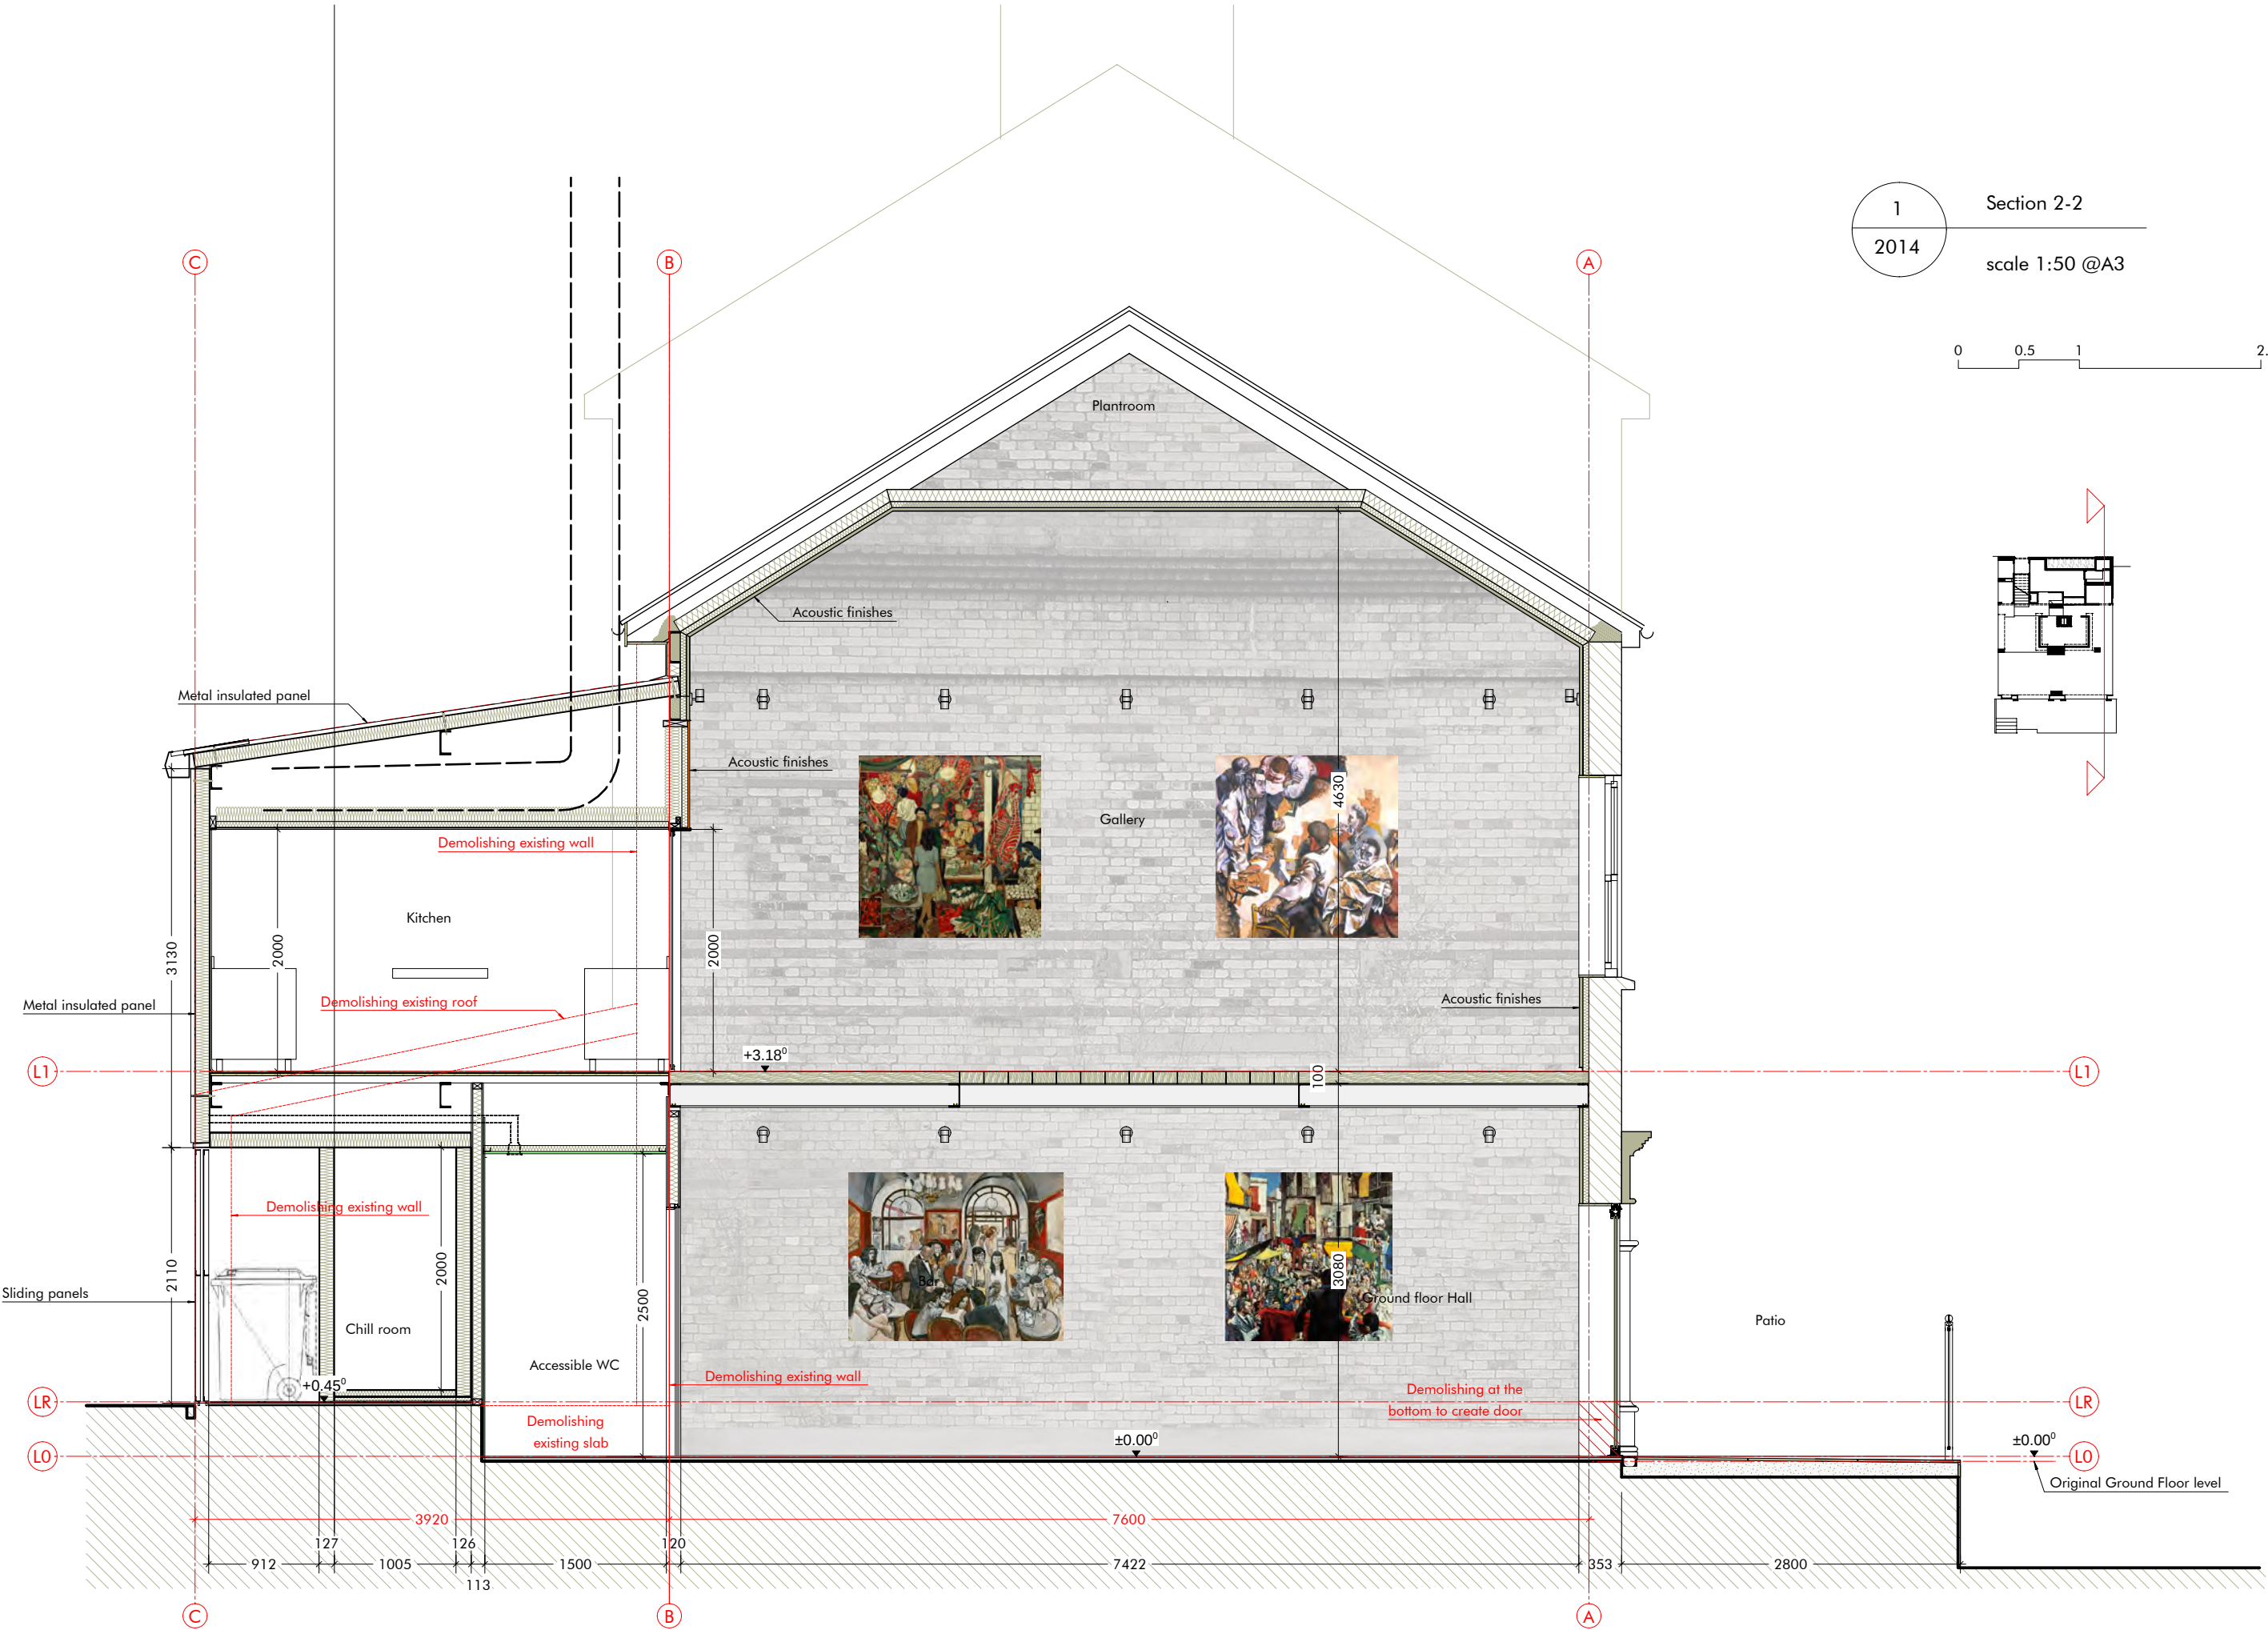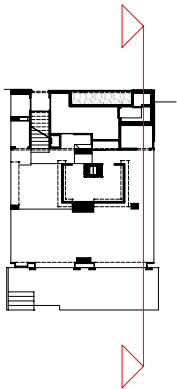



1 Front elevation
2051
scale 1:50 @A3

0 0.5 1 2.5 m

■ Little green Puck TM (298)

