


2000 SQFT 3 BEDROOMS

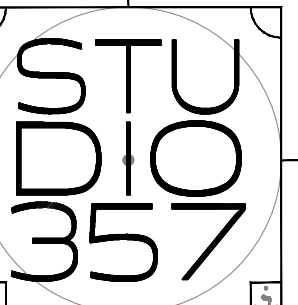

LEGAL DISCLAIMER

DO NOT SCALE OR ALTER THESE DRAWINGS. If any discrepancies occur, only Studio 357 immediately prior to proceeding with work. Every effort has been made to avoid errors, although Studio 357 cannot guarantee against human error. Any changes made in the field without the acknowledgment of Studio 357 in writing will void the responsibility of the designer for such changes. The General Contractor of the project shall verify all dimensions, all structural elements and details and be responsible for the same. Studio 357 strongly recommends the use of a STRUCTURAL ENGINEER for all structural aspects of the project plans. Any other engineering or consulting services, including but not limited to, geotechnical, foundation, structural, mechanical, electrical, plumbing, and fire protection, shall be the responsibility of the contractor. The drawings are provided as a guide only and are not to be used for any other purpose without the express written permission of Studio 357. Time and ownership remains with the author without prejudice. Visual contact with these plans shall constitute prima facie evidence of the acceptance of these restrictions. ALL RIGHTS RESERVED. Copyright © 2018 Studio 357. All federal, state and local codes, ordinances, regulations, etc. shall be considered as part of the specifications for the building and shall take precedence over anything shown, described or implied where same are in variance. Use of these plans constitutes compliance with the above terms.

DRAWING TITLE

ELEVATIONS

PROJECT NUMBER
0040-11-2019
MC-AZ-RE

DATE
DEC 3, 2019


REVISED

PROJECT LOCATION

6247 S VISTA LAGUNA DRIVE
FORT MOHAVE
AZ 86426
APN: 225-58-375
SUBDIVISION:
LOS LAGOS
TRACT 4086-A
BLOCK 7, LOT 64
SEC 1, T18N, R22W



SHEET NUMBER

A4.1

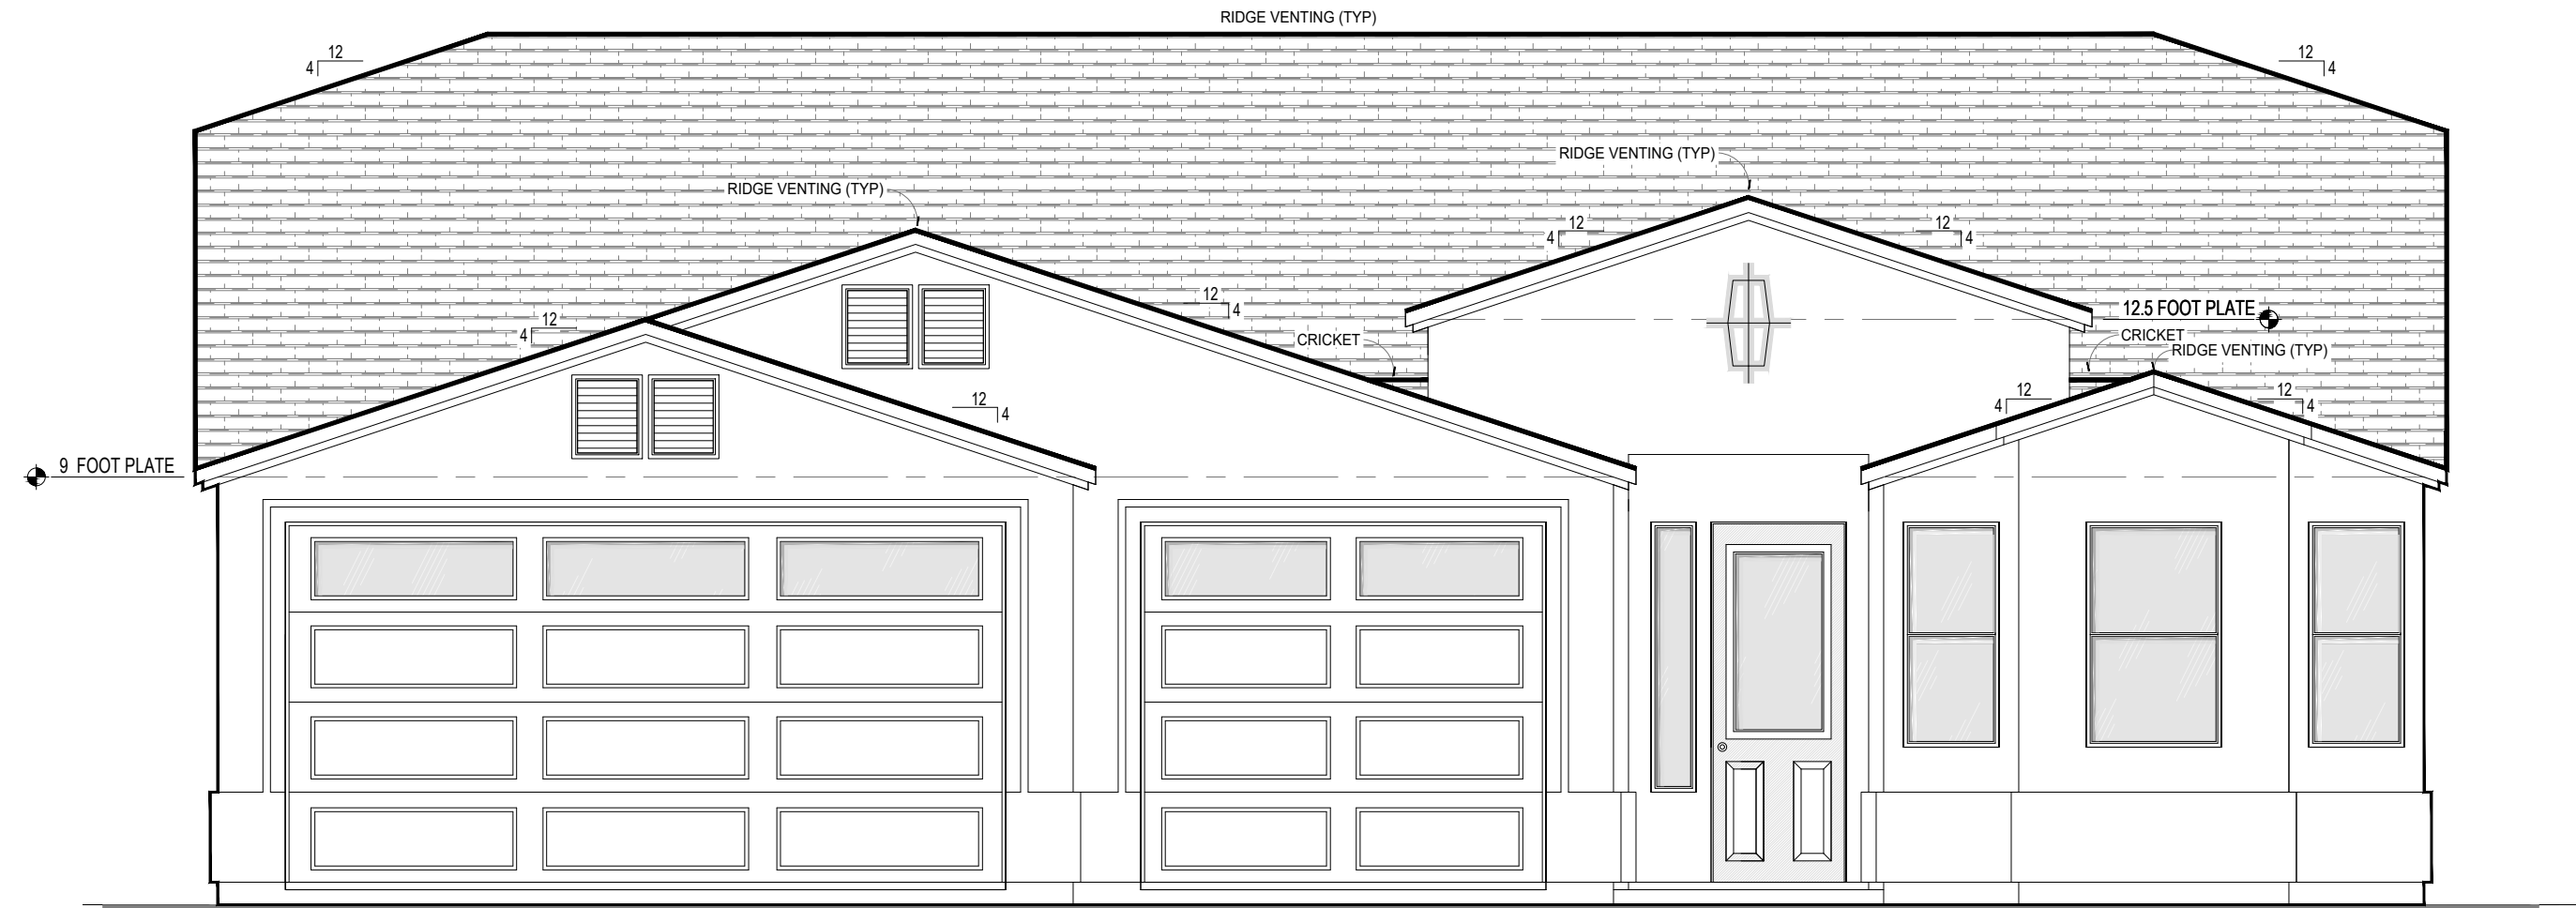


FRONT ELEVATION

SCALE: 1/4" = 1'-0"

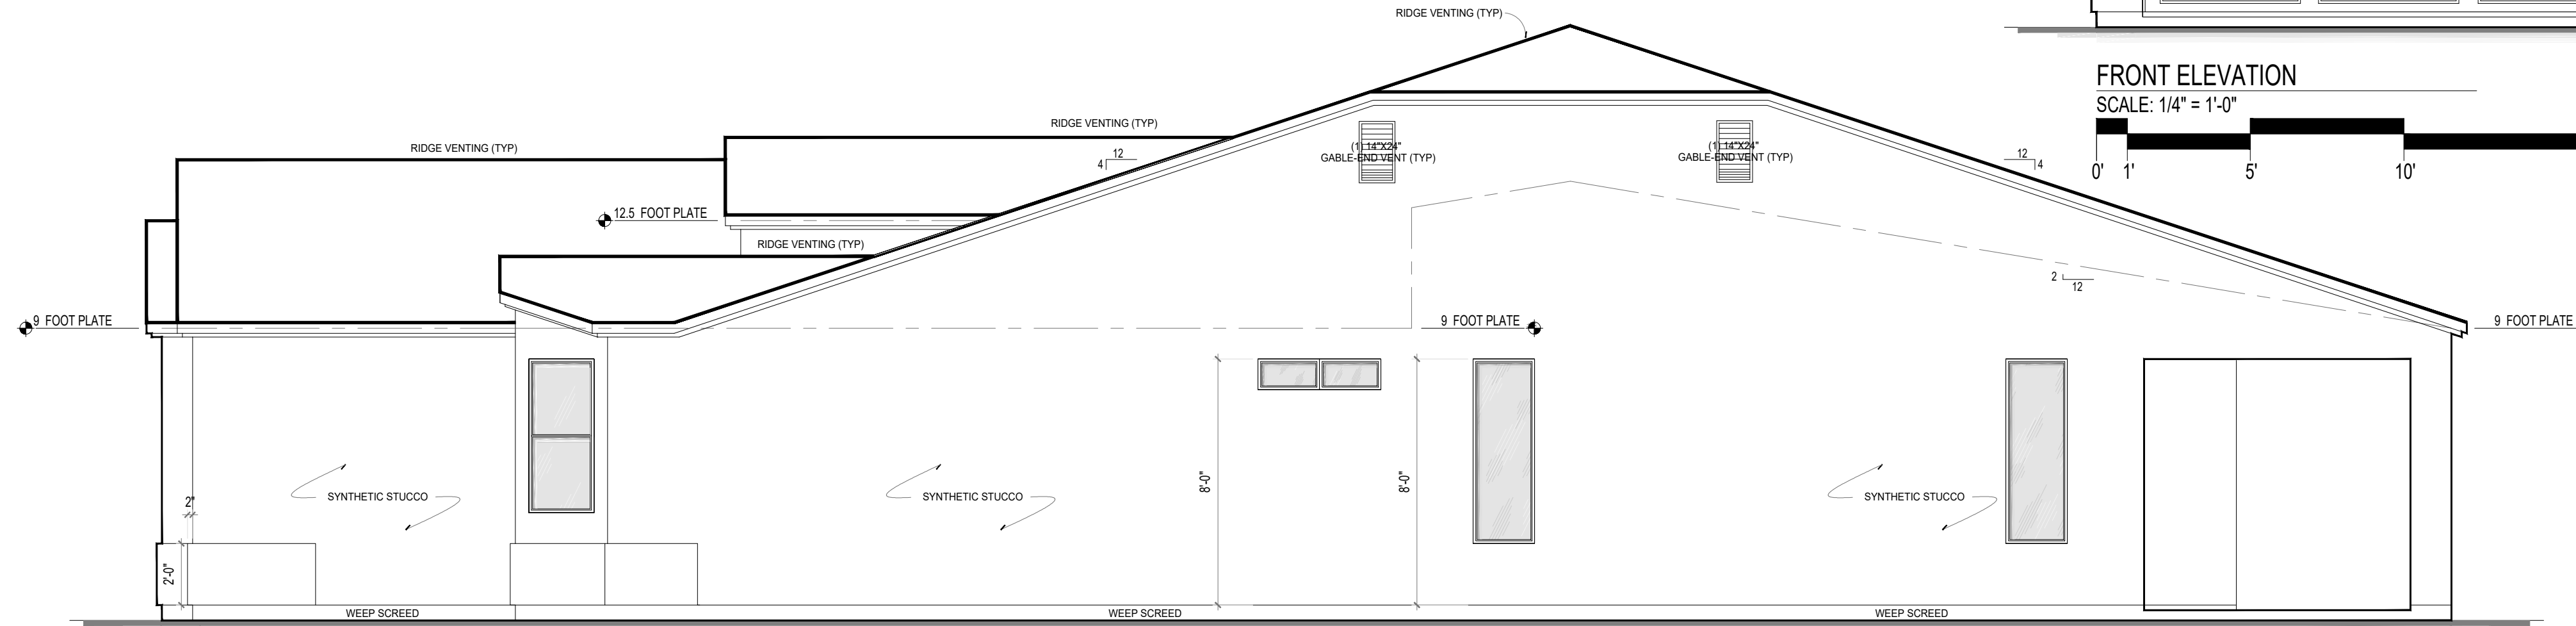 


RIGHT ELIVATION

SCALE: 1/4" = 1'-0"

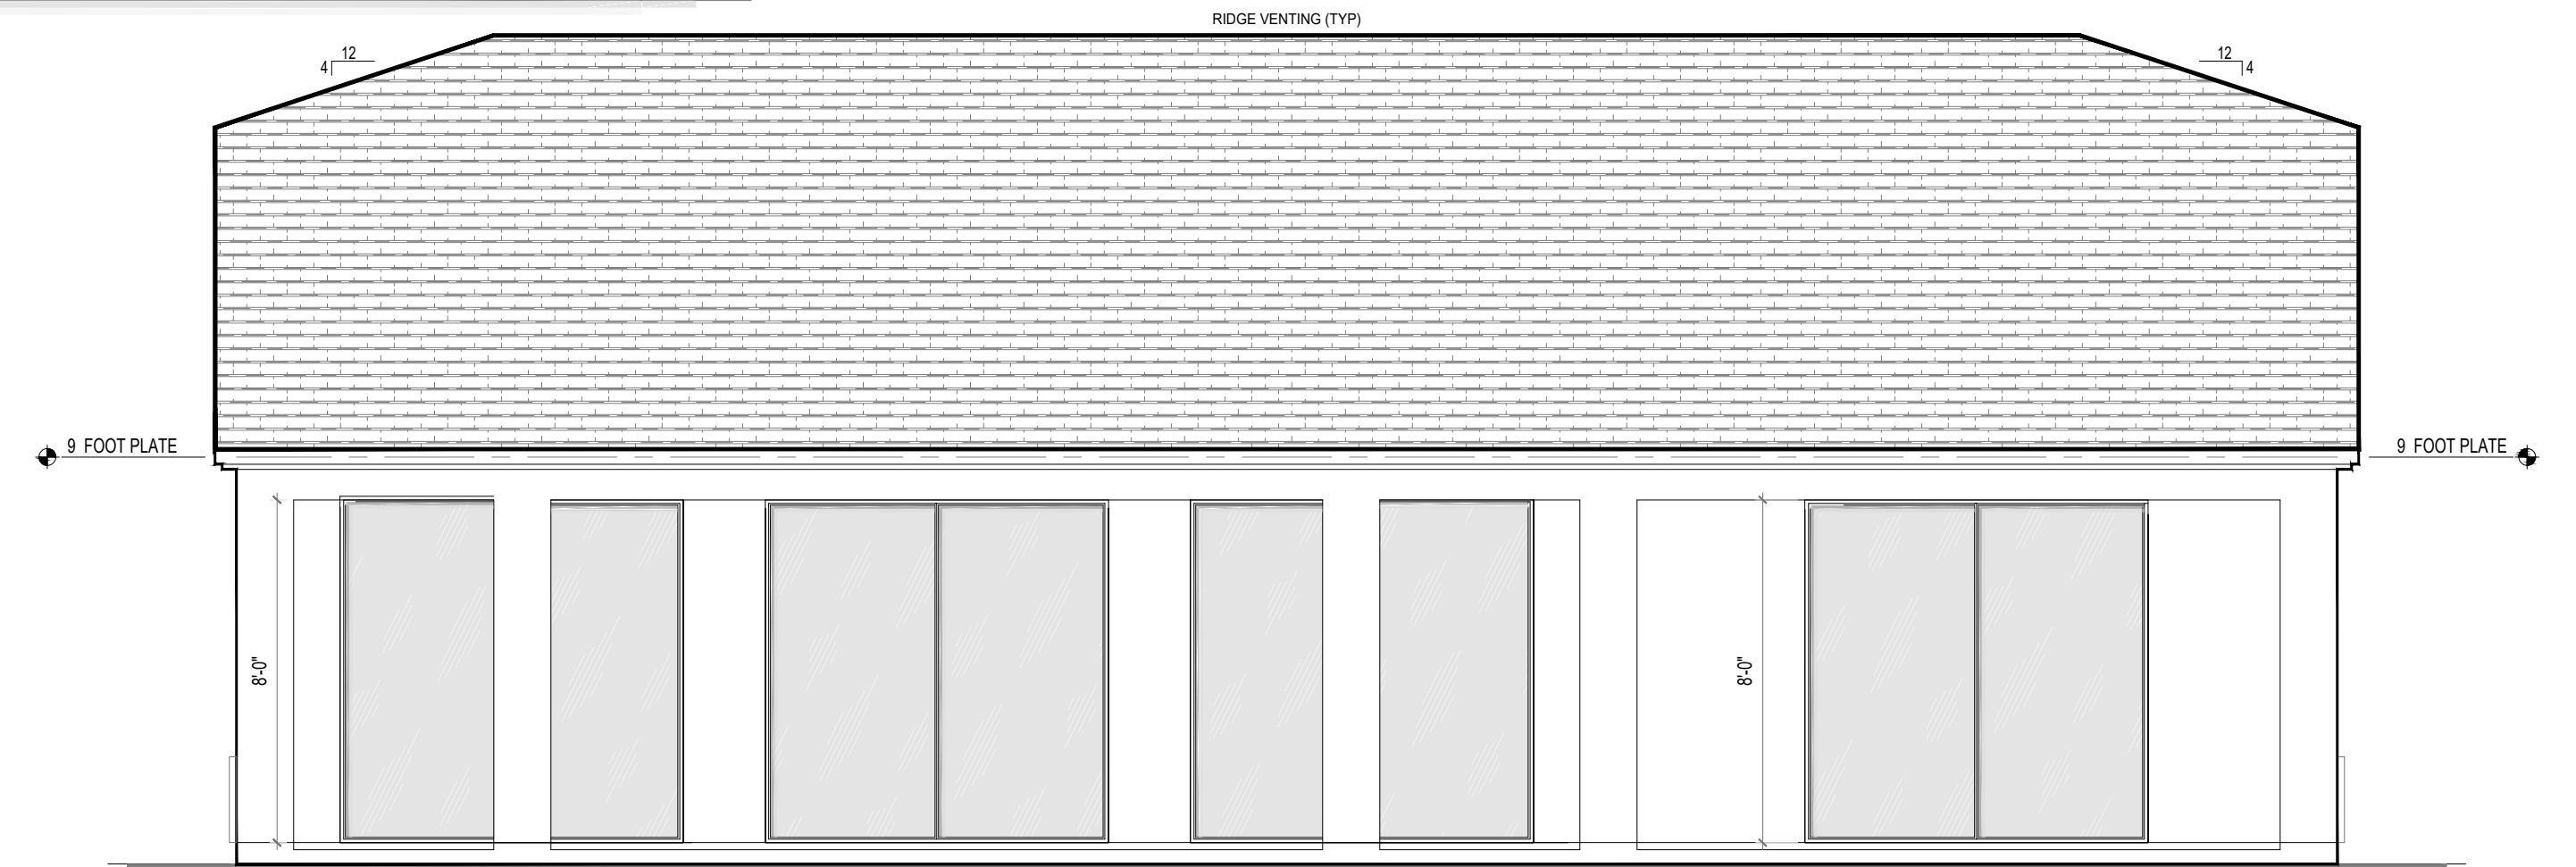


REAR ELEVATION

SCALE: 1/4" = 1'-0"

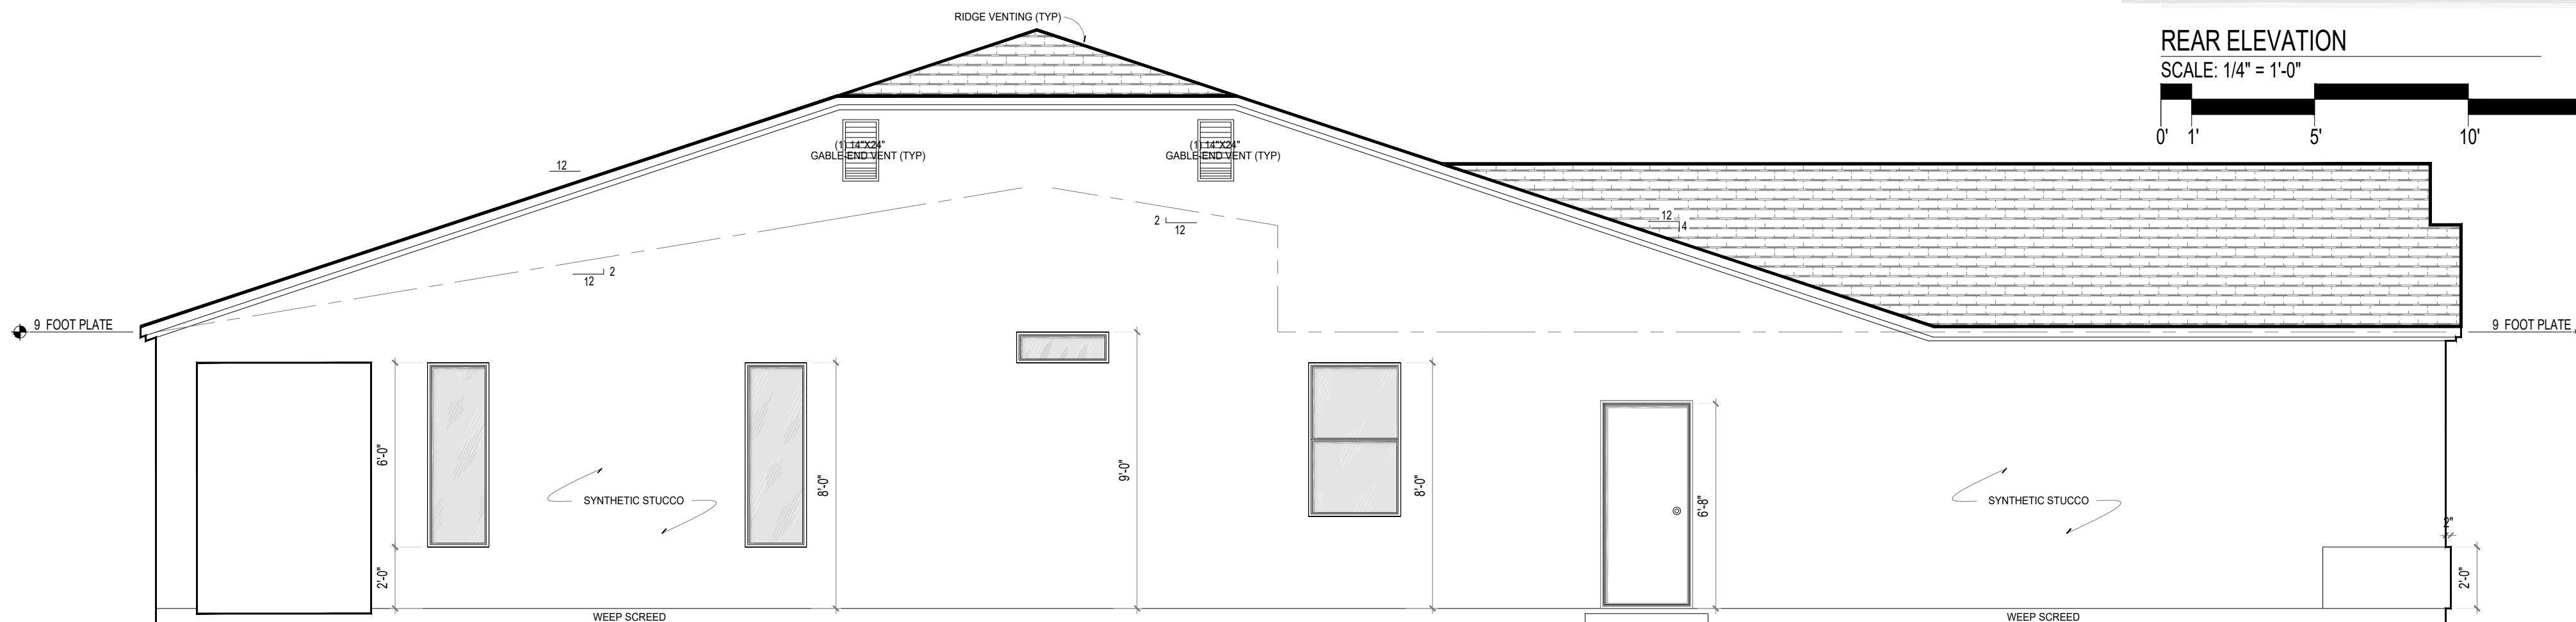

LEFT ELIVATION

SCALE: 1/4" = 1'-0"

 

SQUARE FOOTAGE DATA:

LIVING	1,993 sqft.
GARAGE	874 sqft.
COVERED ENTRY	72 sqft.
COVERED PATIO	390 sqft.
TOTAL AREA	3,329 sqft.

VENTILATION CALC'S:	
CALC'S BASED ON 3,329 SF. + 150 = 21.19 SF.	
GABLE END VENT:	2.33 SF.
ATTIC VENTILATION PROVIDED:	
GABLE END VENT:	2.33 SF X 8 = 18.64 SF.
RIDGE VENTING:	4" X 62'-0" = 20.6 SF.
TOTAL ATTIC VENTILATION PROVIDED:	39.30 SF.