


69'-7"

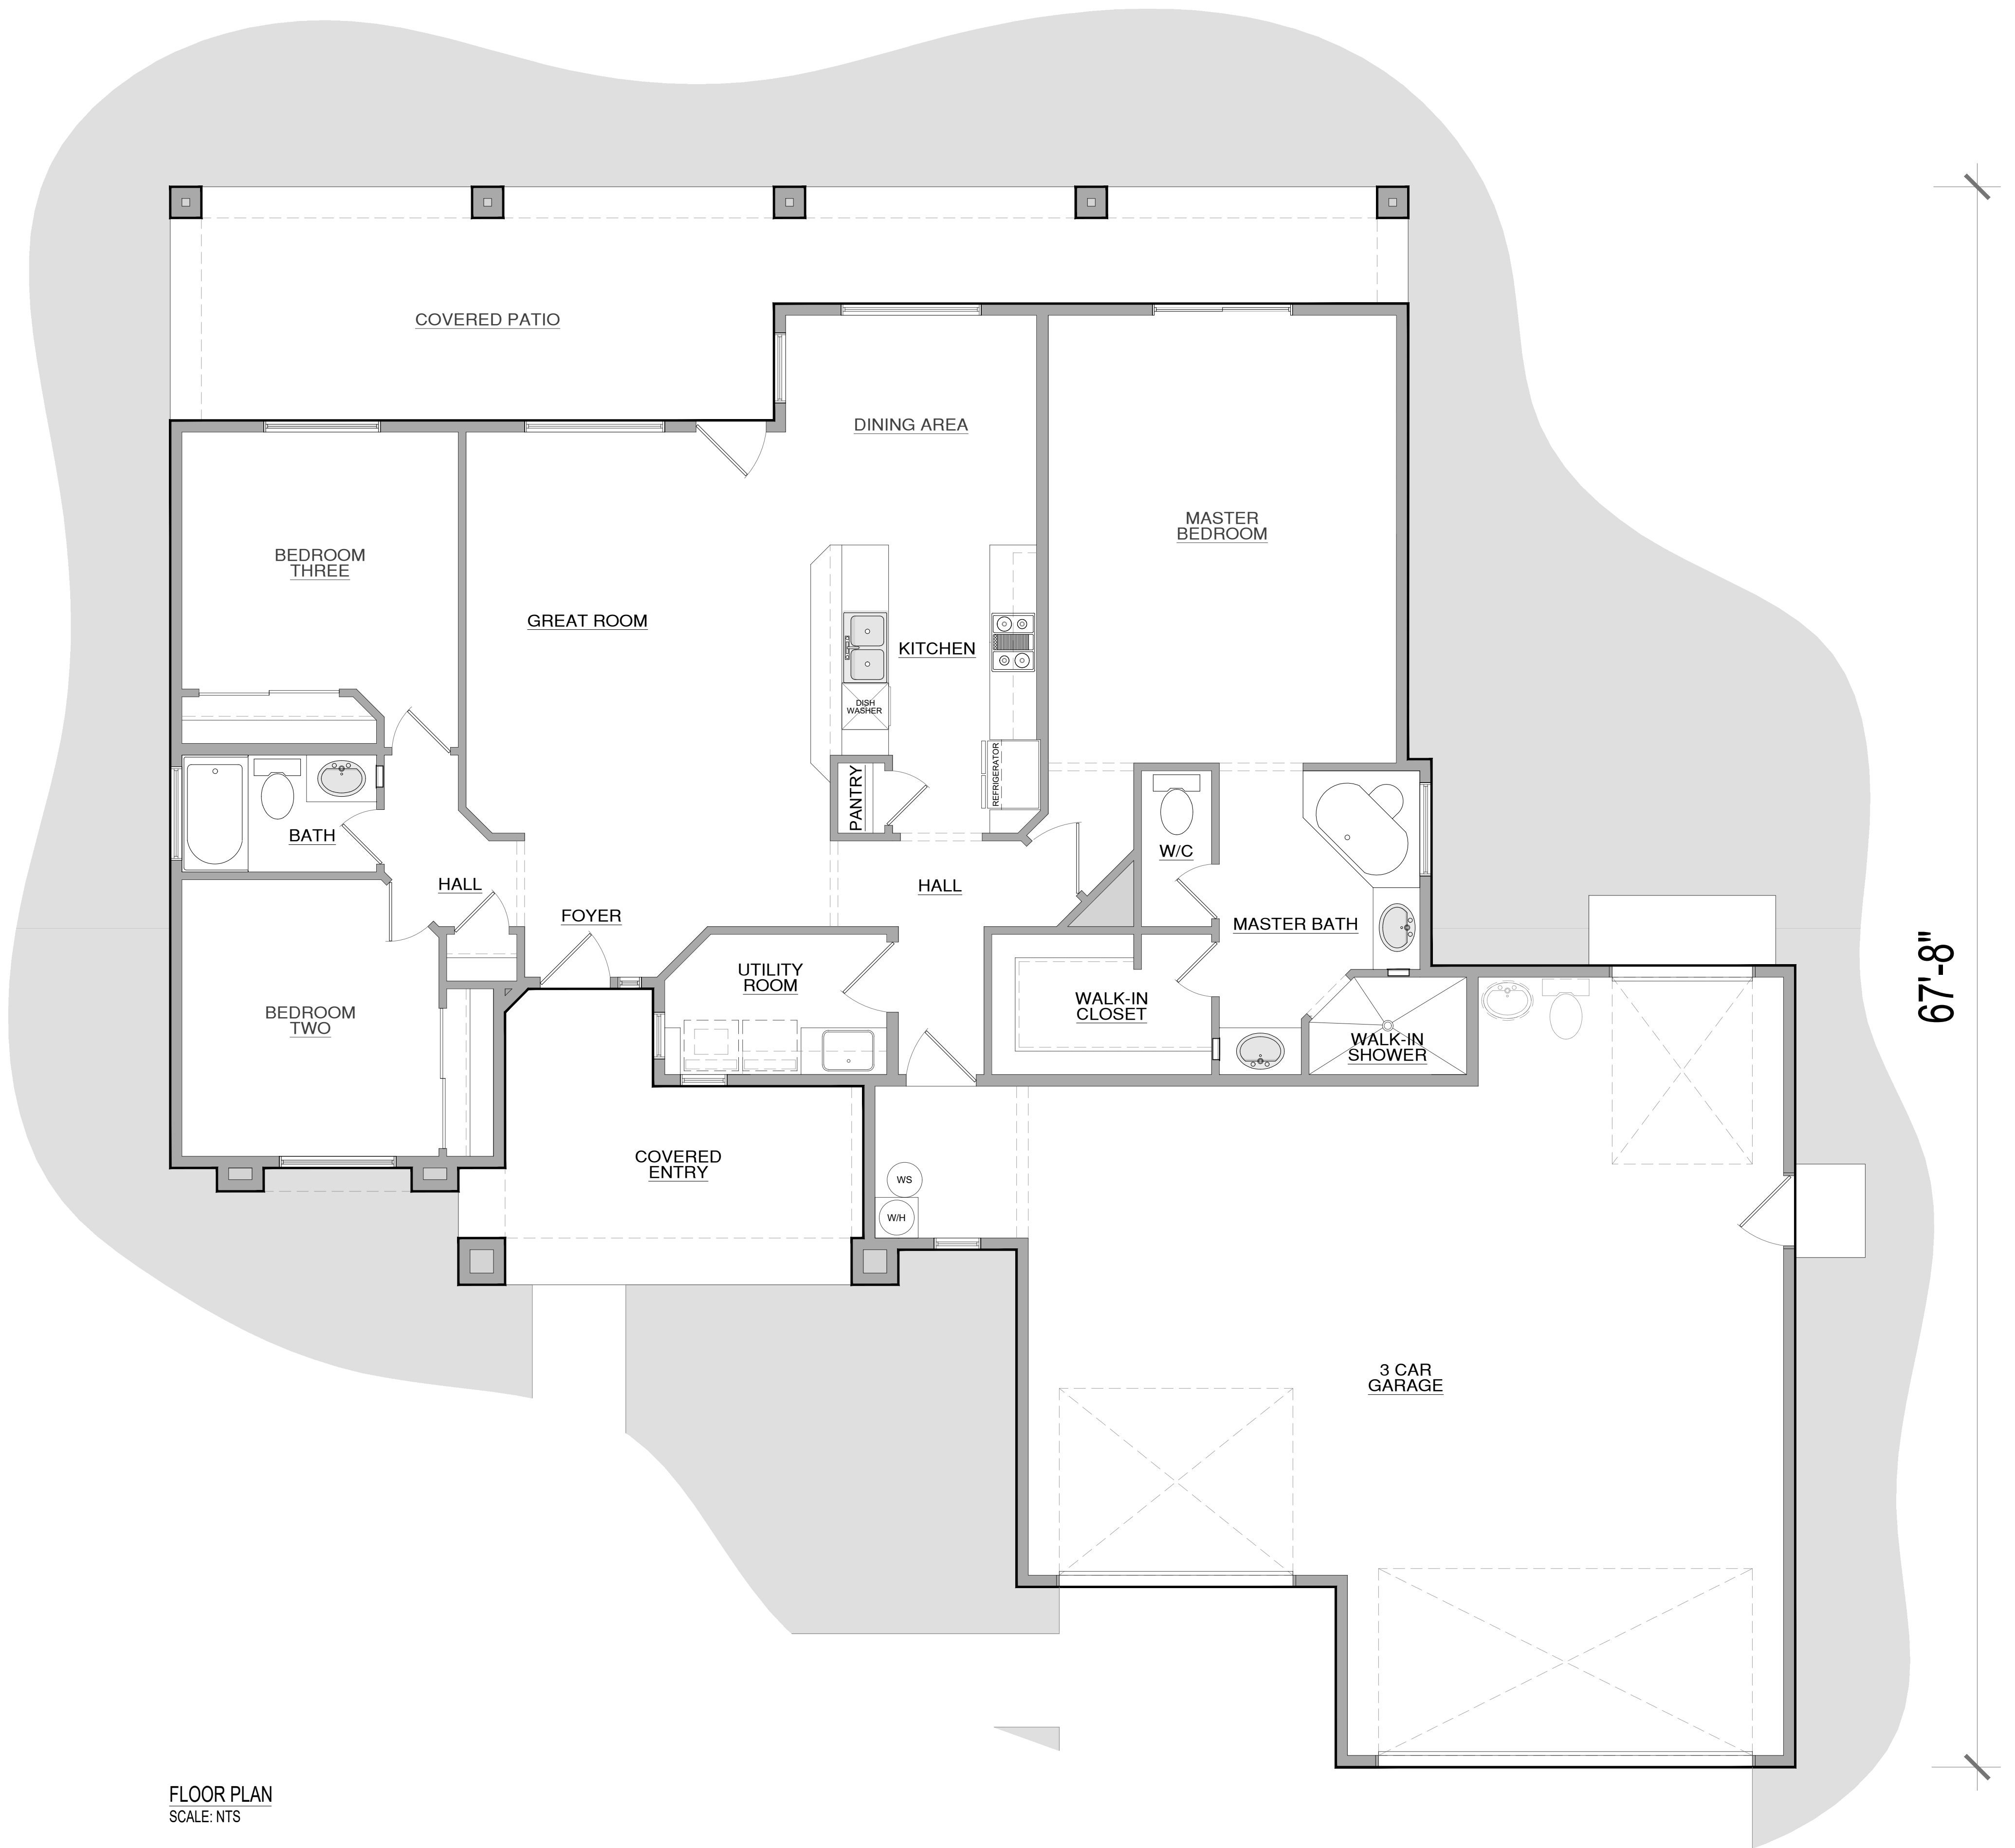

FLOOR PLAN  
SCALE: NTS



FRONT ELEVATION  
SCALE: NTS

### SQUARE FOOTAGE DATA:

LIVING	1,695 sqft.
GARAGE	983 sqft.
COVERED ENTRY	180 sqft.
COVERED PATIO	395 sqft.
<b>TOTAL AREA</b>	<b>3,253 sqft.</b>