


69'-6"

76'-0"

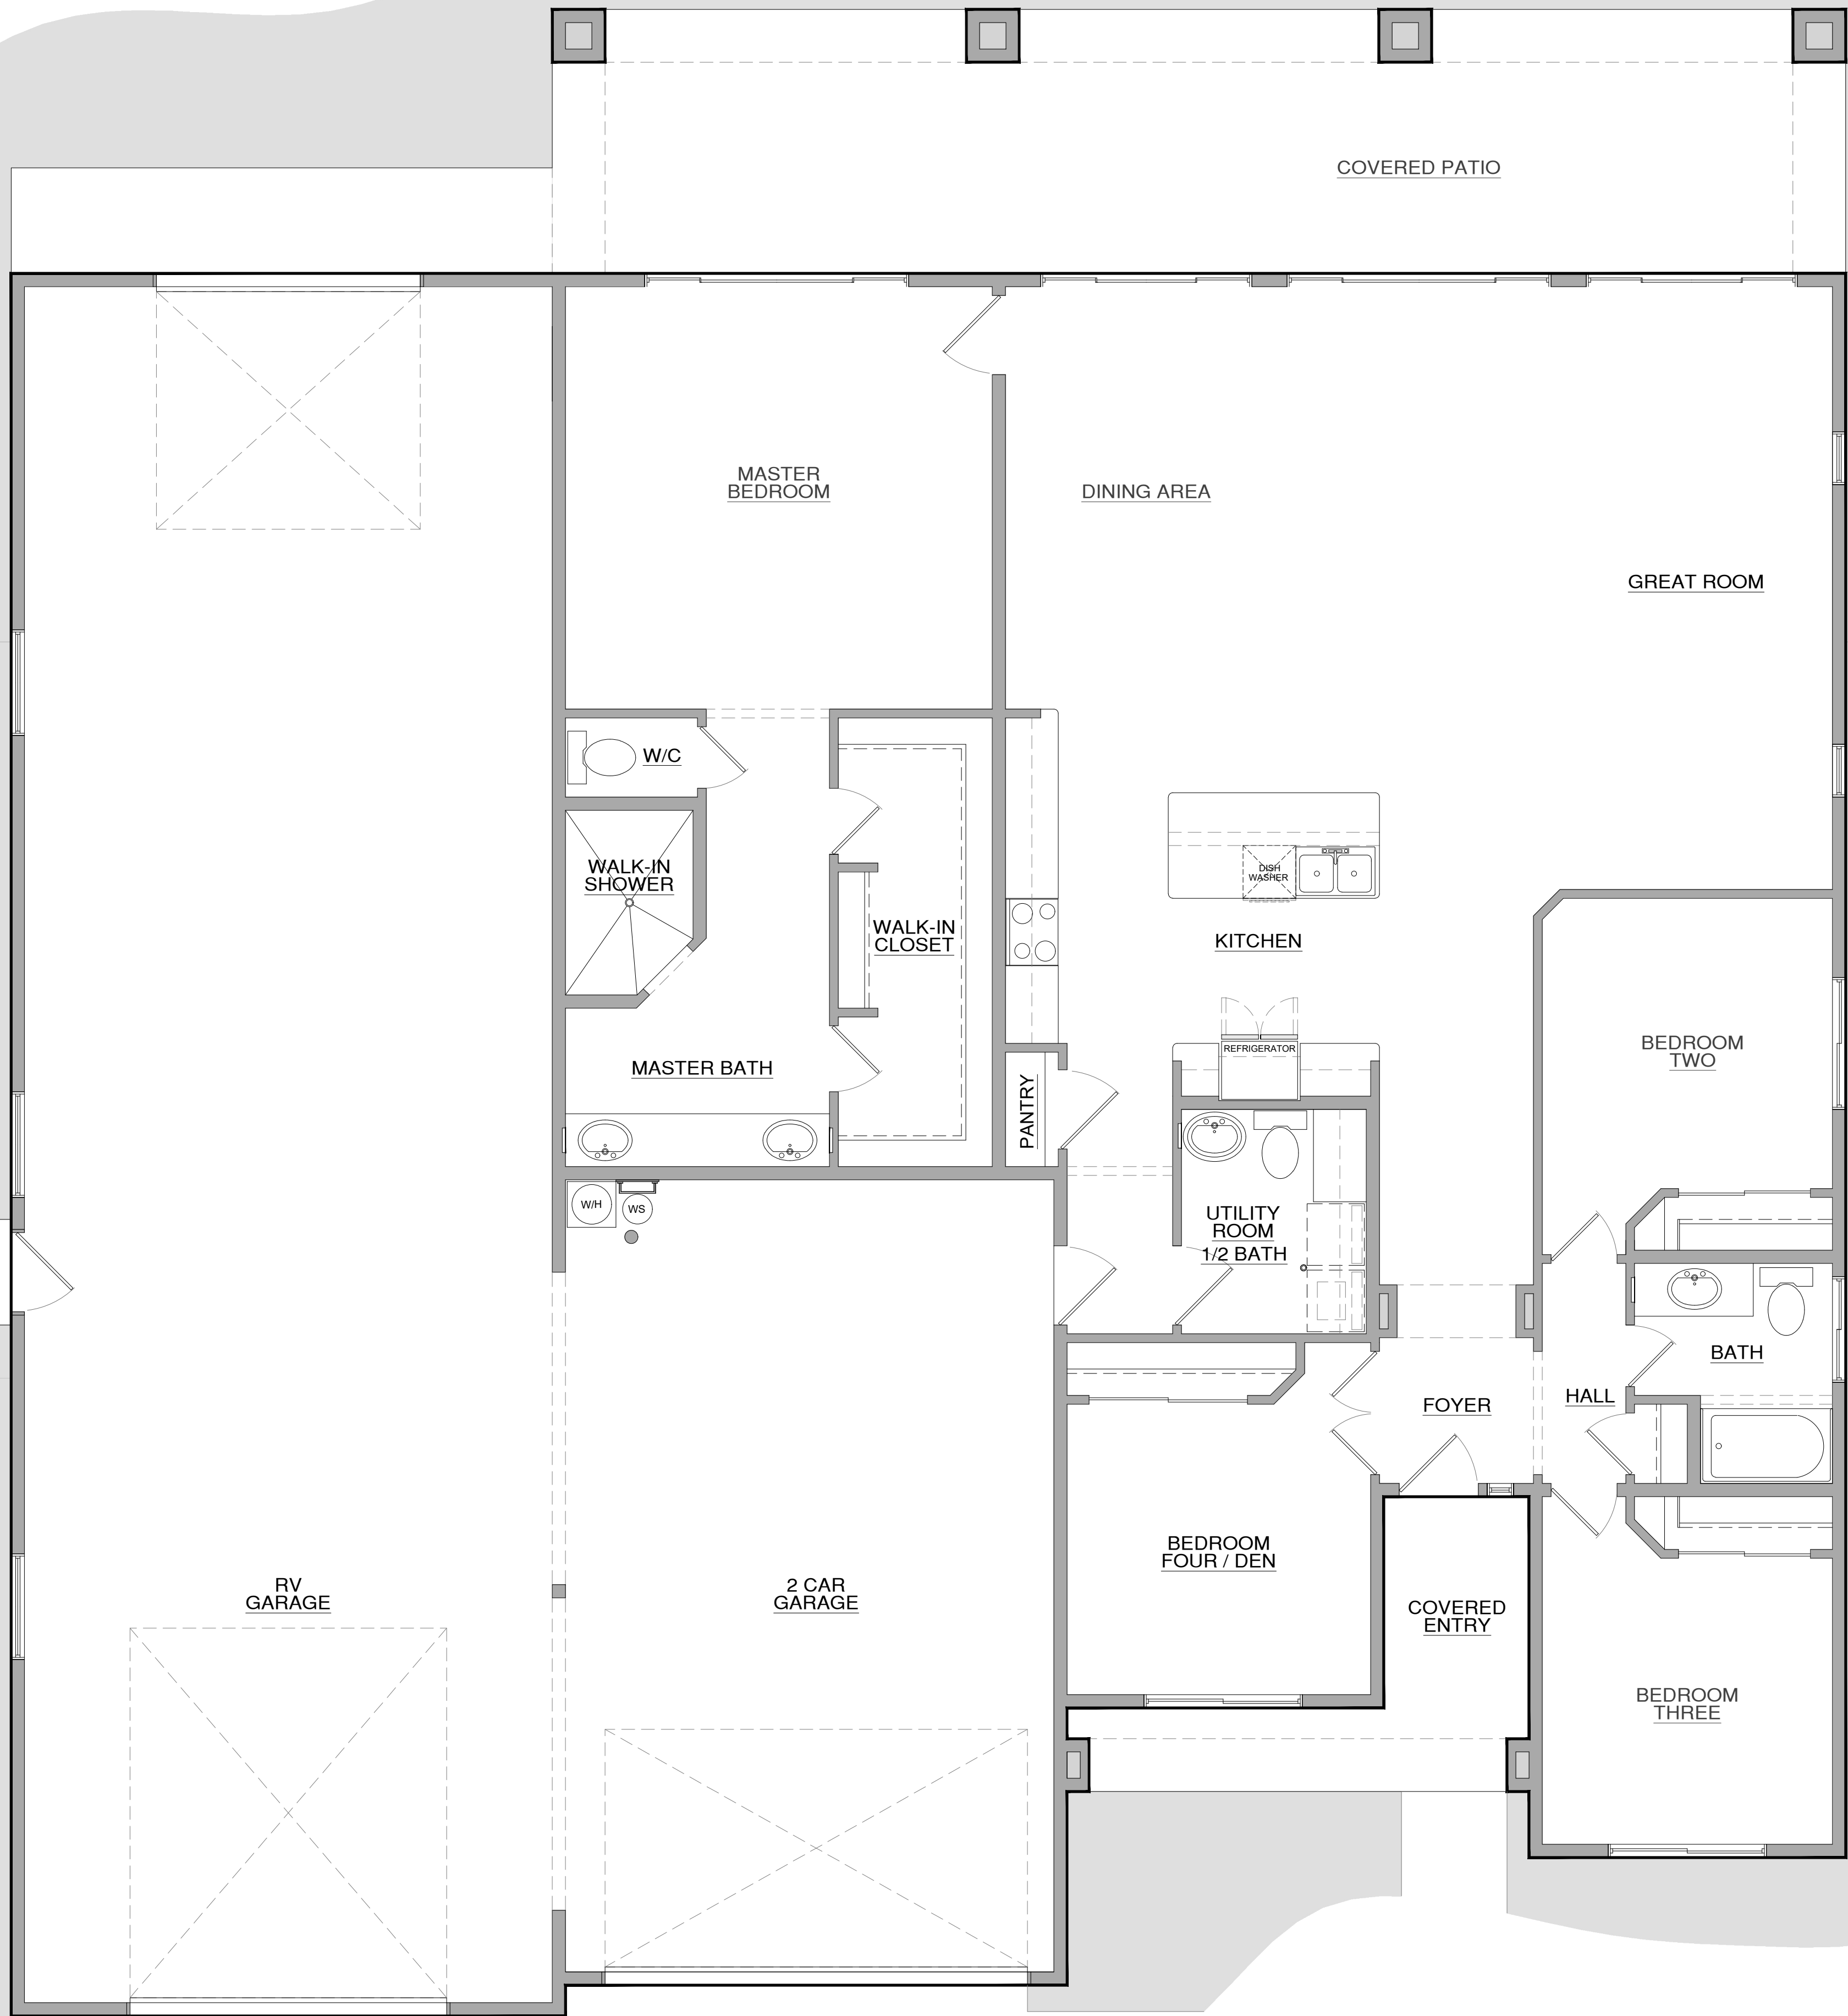

FLOOR PLAN
SCALE: NTS



FRONT ELEVATION
SCALE: NTS

SQUARE FOOTAGE DATA:

LIVING	2,307 sqft.
GARAGE	1,938 sqft.
COVERED ENTRY	100 sqft.
COVERED PATIO	490 sqft.
TOTAL AREA	4,835 sqft.