


# Phasing Plan 59 Evergreen Apartments

R-4 MULTI RESIDENTIAL

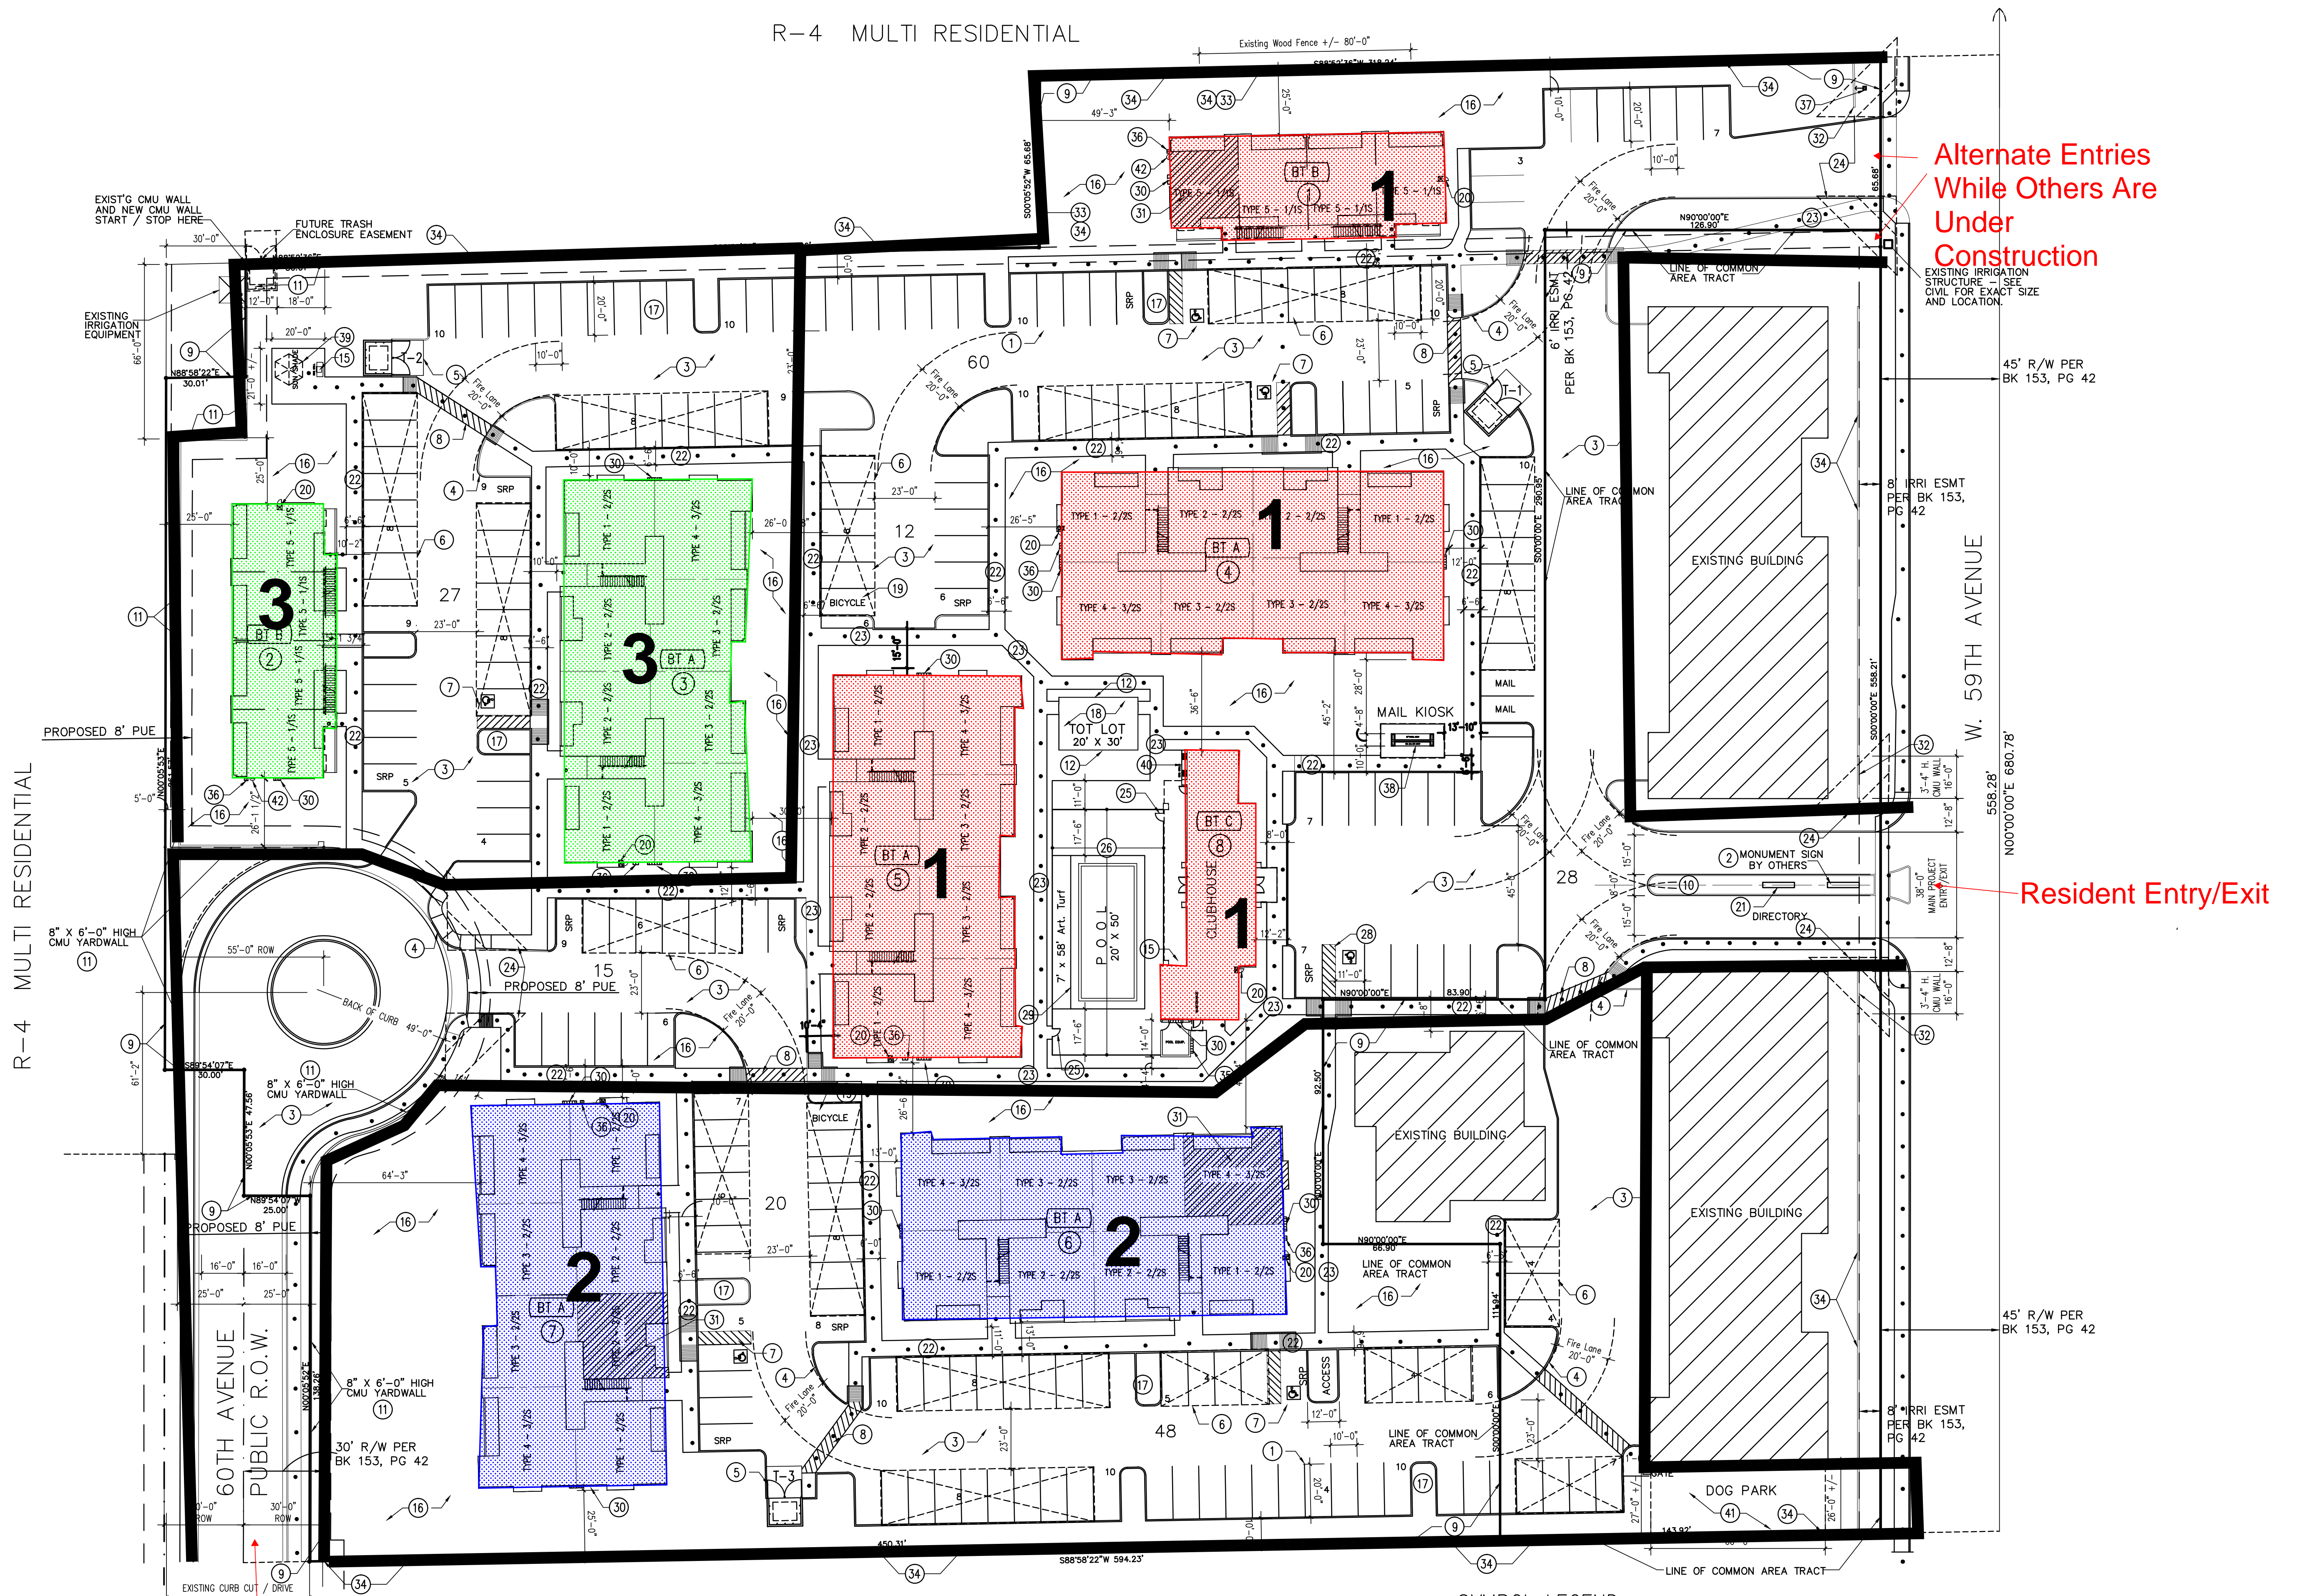

Alternate Entries While Others Are Under Construction

Resident Entry/Exit

Construction Entrance


**SYMBOL LEGEND:**

- BT- A INDICATES BUILDING TYPE
- 1 INDICATES BUILDING NO.
- INDICATES ACCESSIBLE ROUTE, SEE ALSO CIVIL DRAWINGS



**ARCHITECTURAL SITE PLAN**

Scale: 1" = 40'-0"

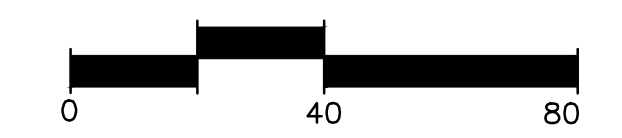

R-4 MULTI RESIDENTIAL