



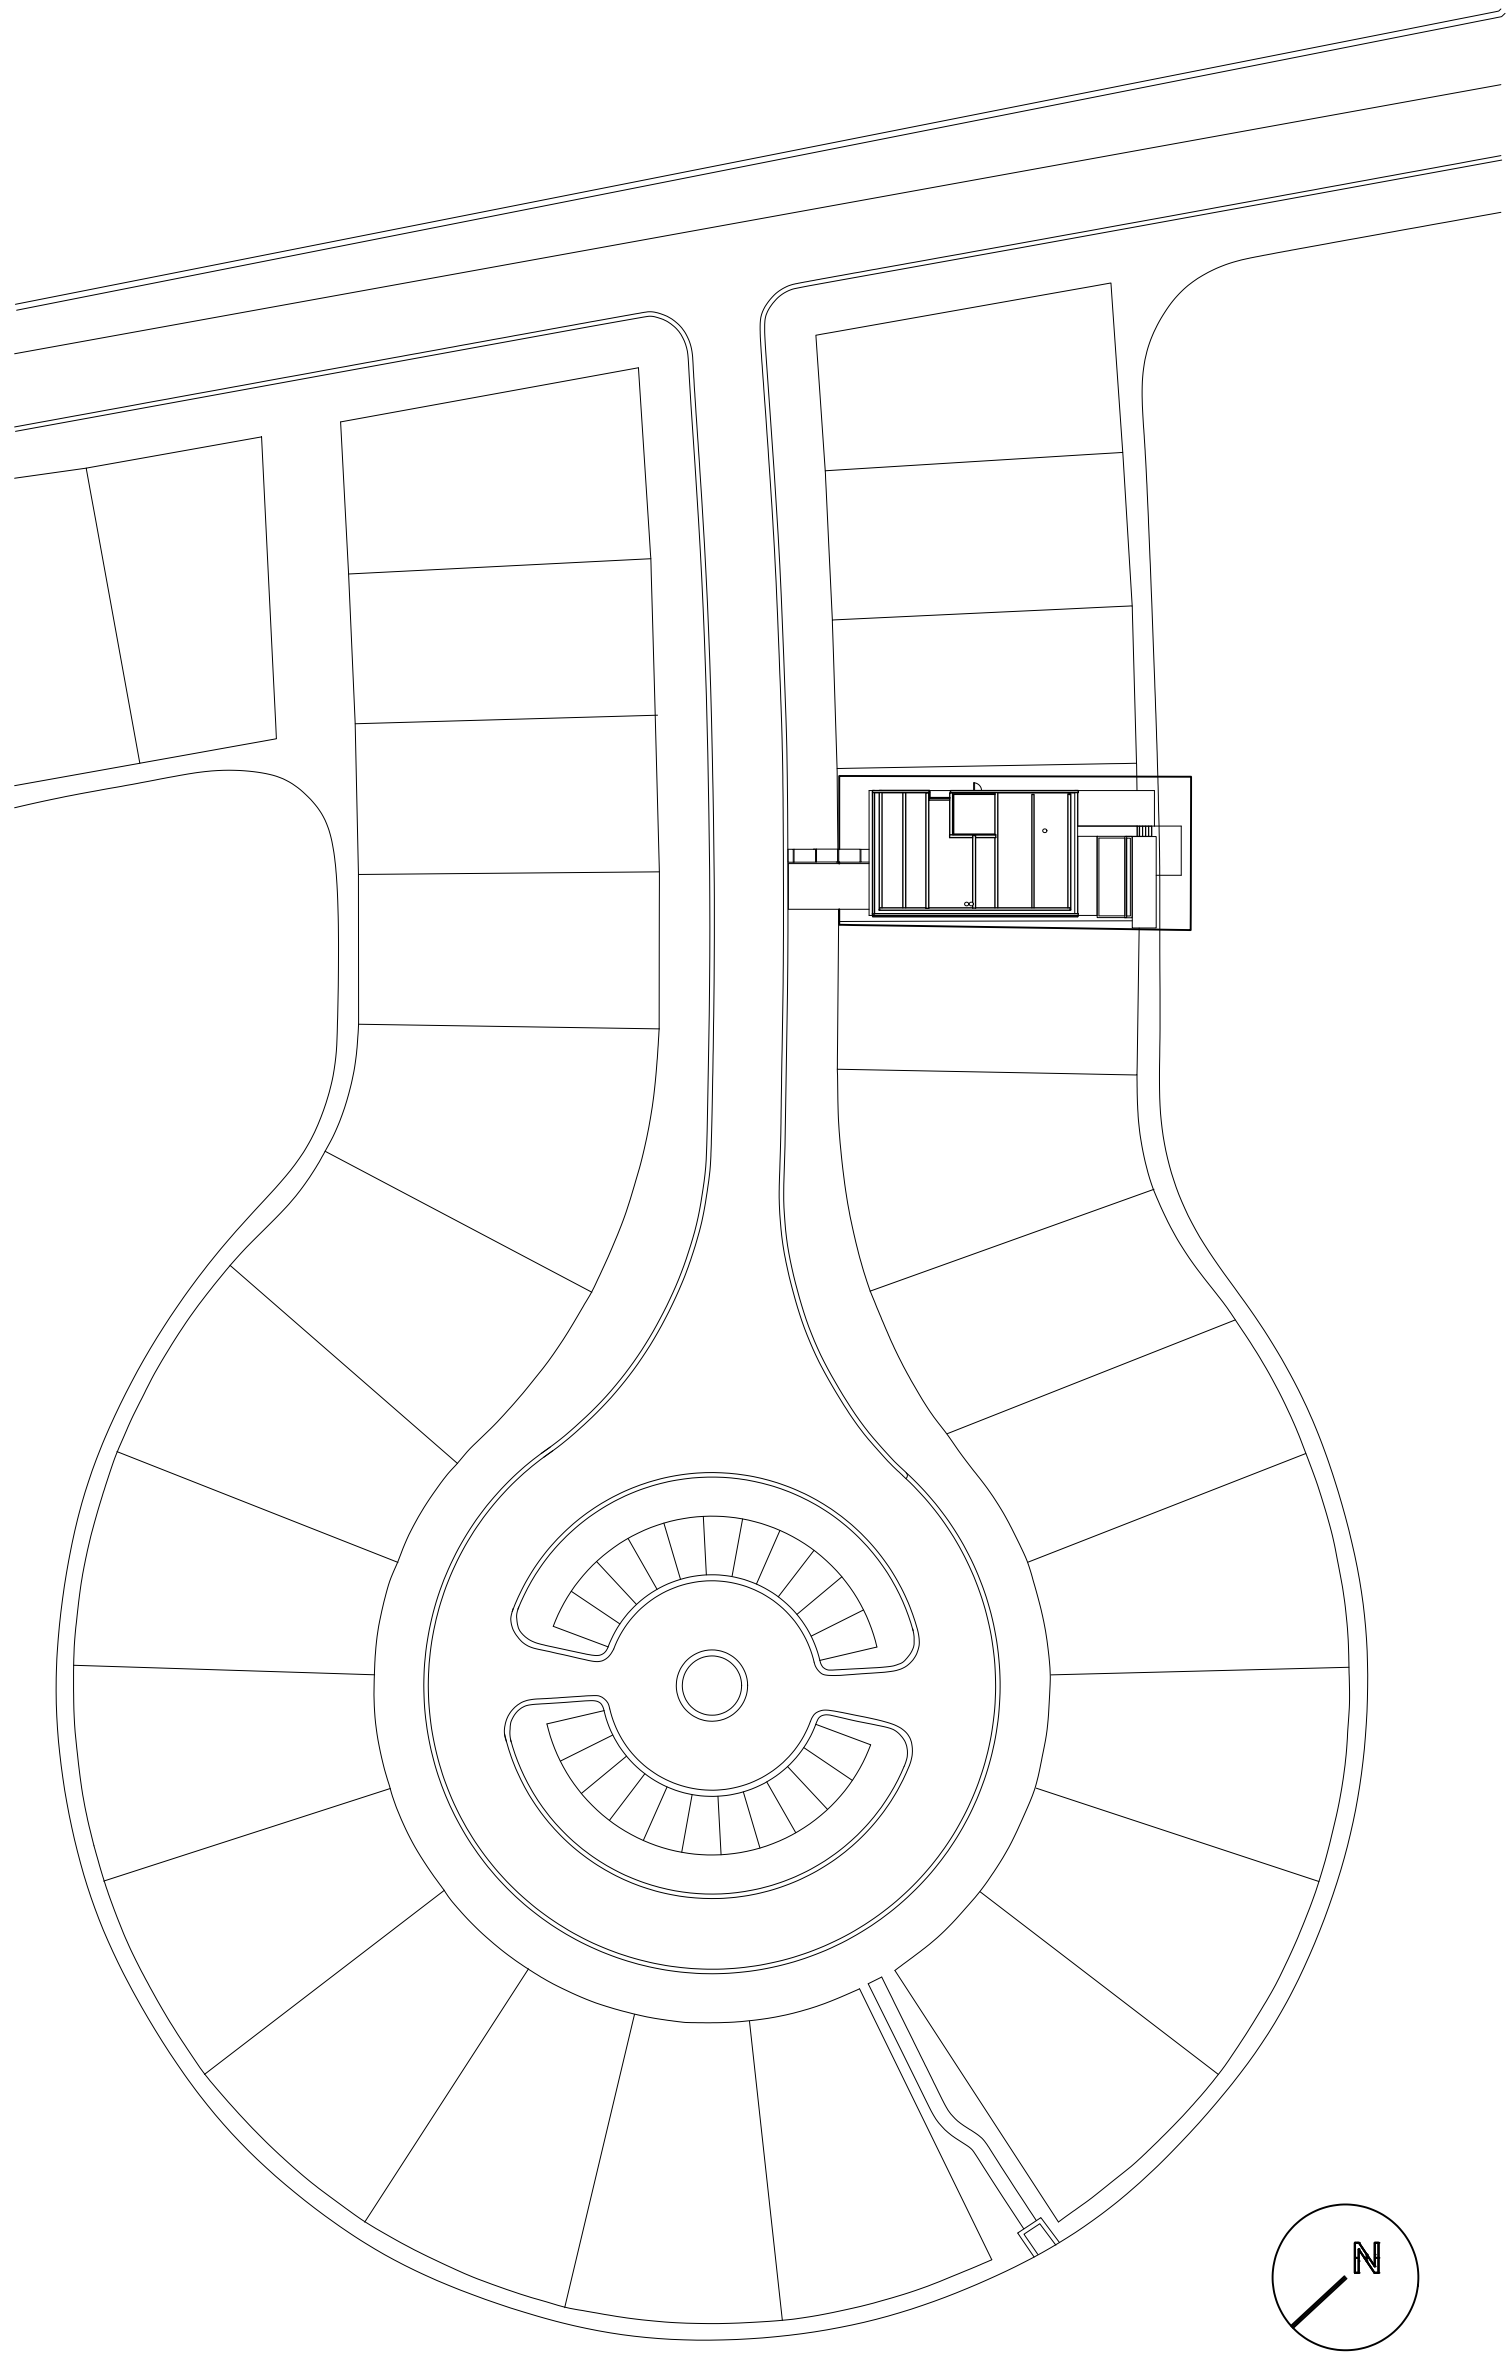

Site Plan
Scale 1/64" = 1'-0"

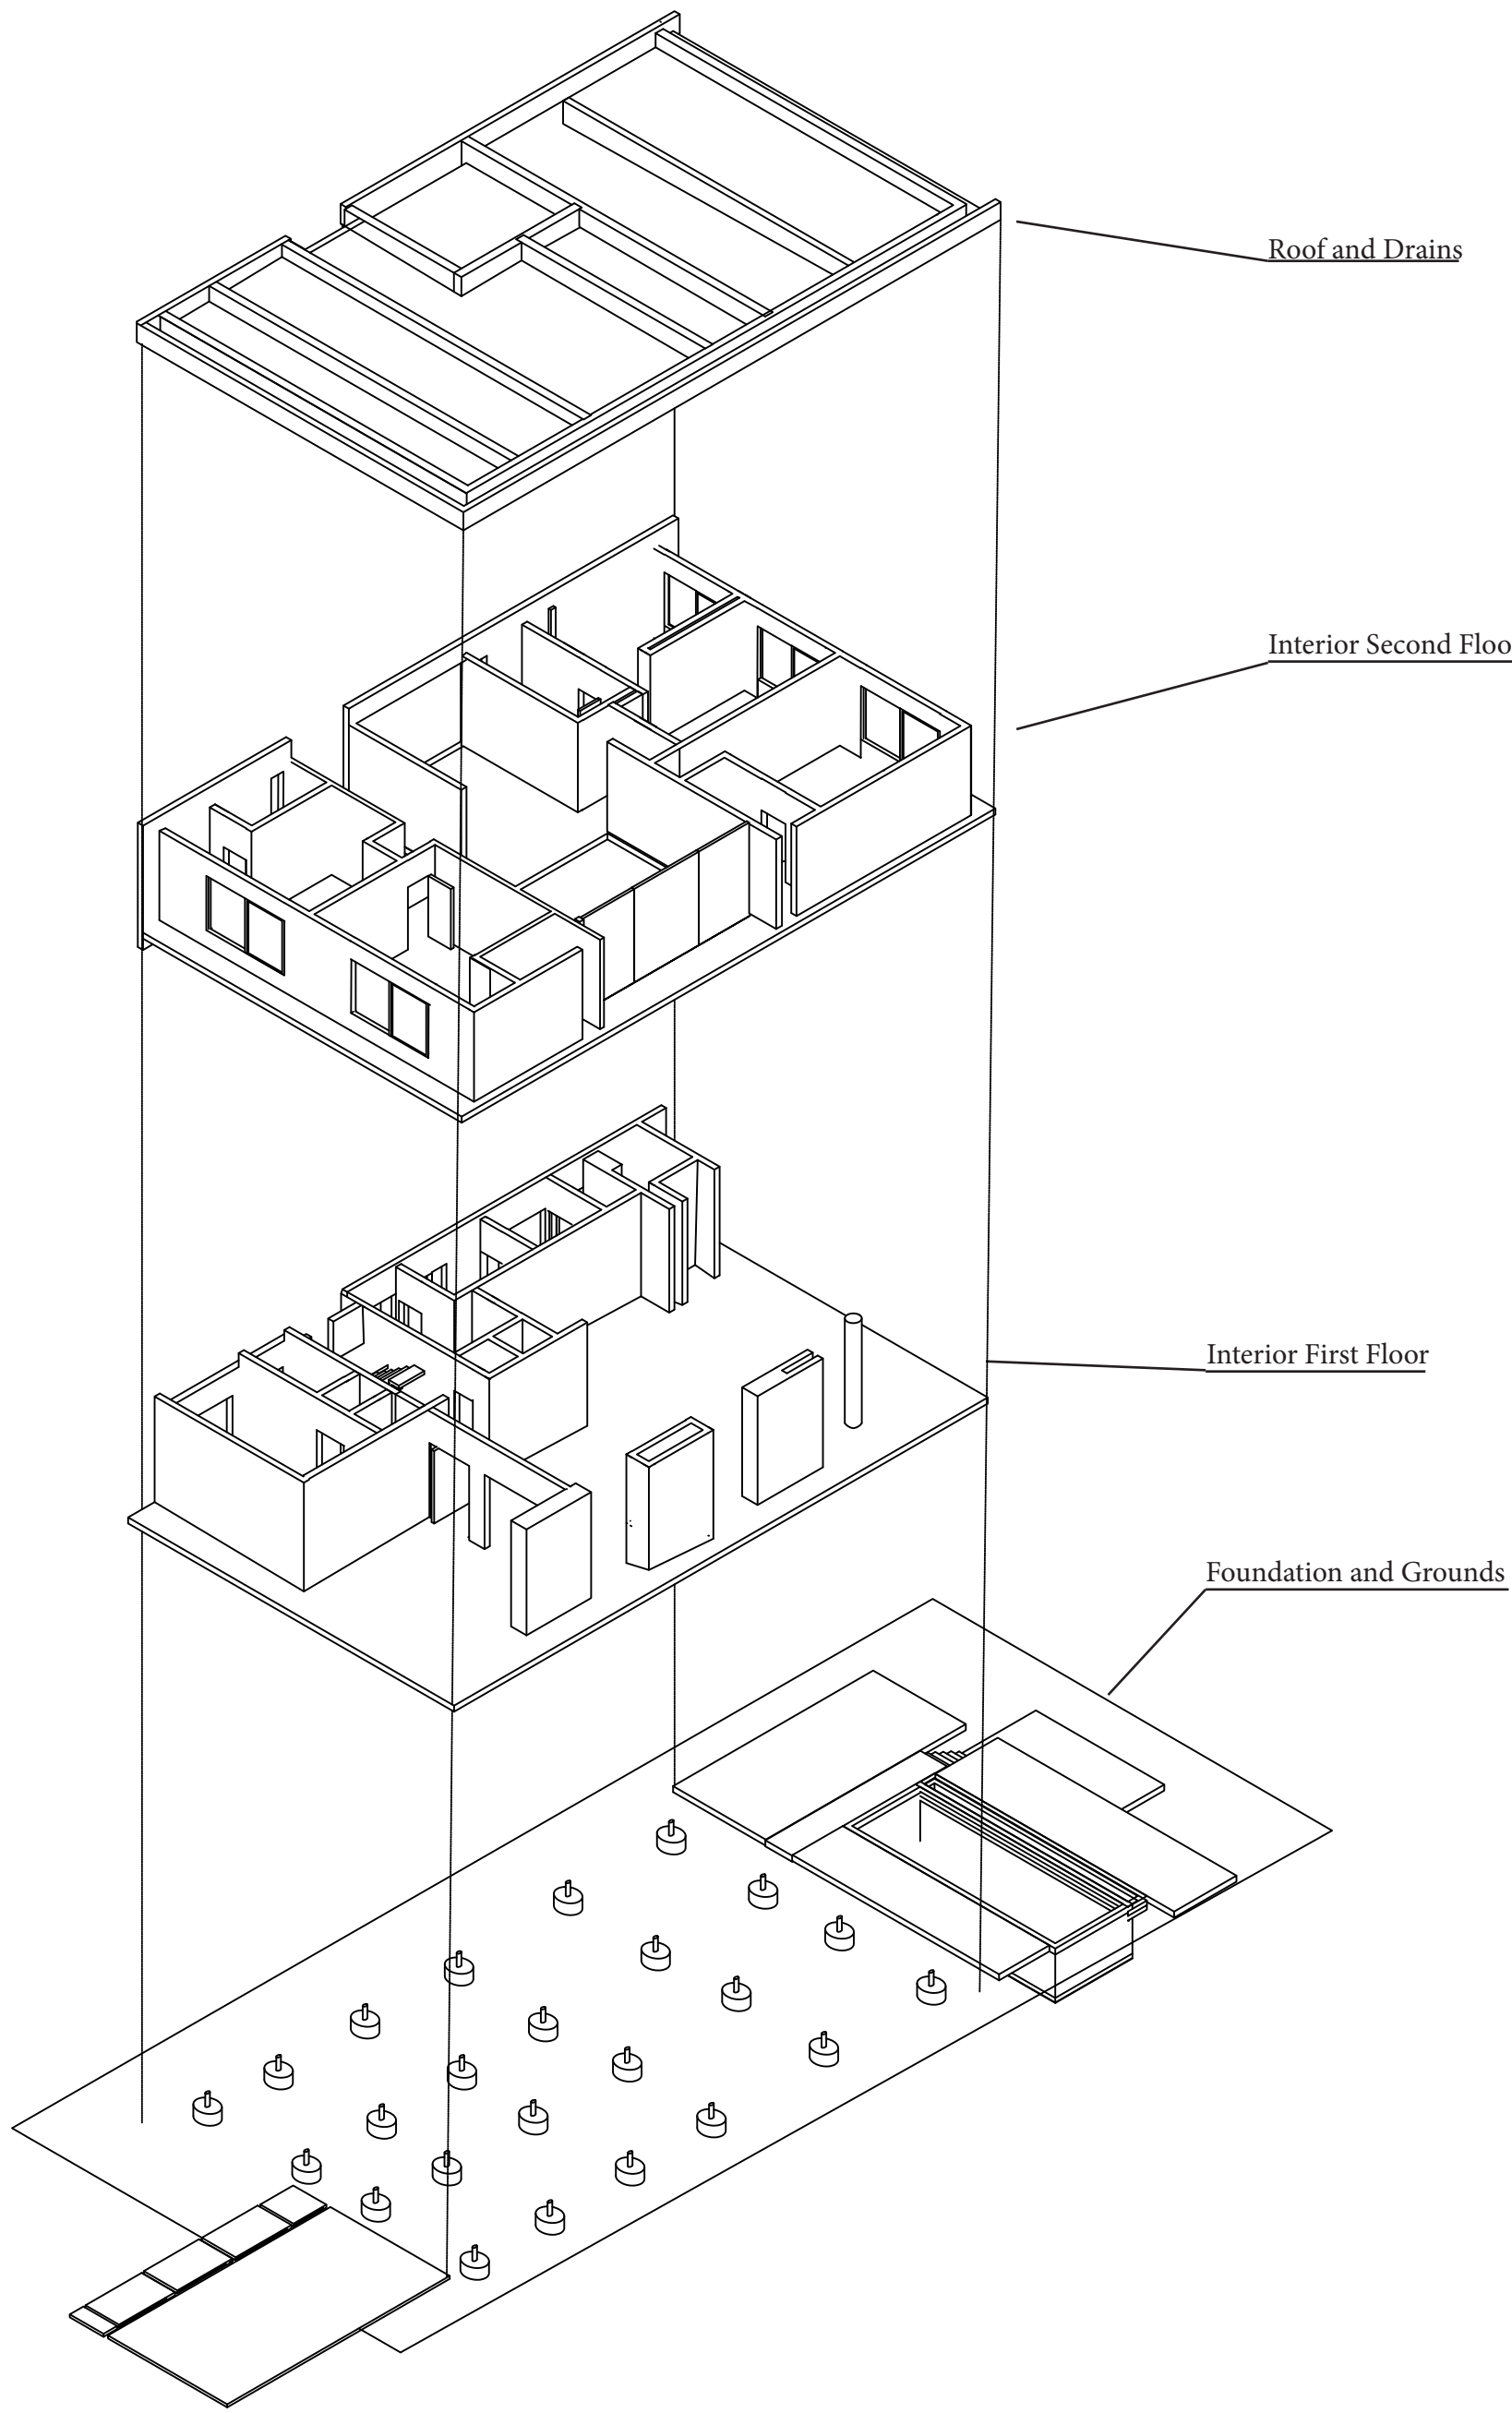


Exploded Axonometric Drawing
Scale 1/16" = 1'-0"

Uruguay House


Architects: Occa Urbana | XANGRI-LÁ, BRAZIL | 2021
Student: Calvin Glomb | Assignment T6
UNL College of Architecture | DSGN 123
Instructor: David Newton | TA: Trey Erwin | Fall 2022




Section Perspective

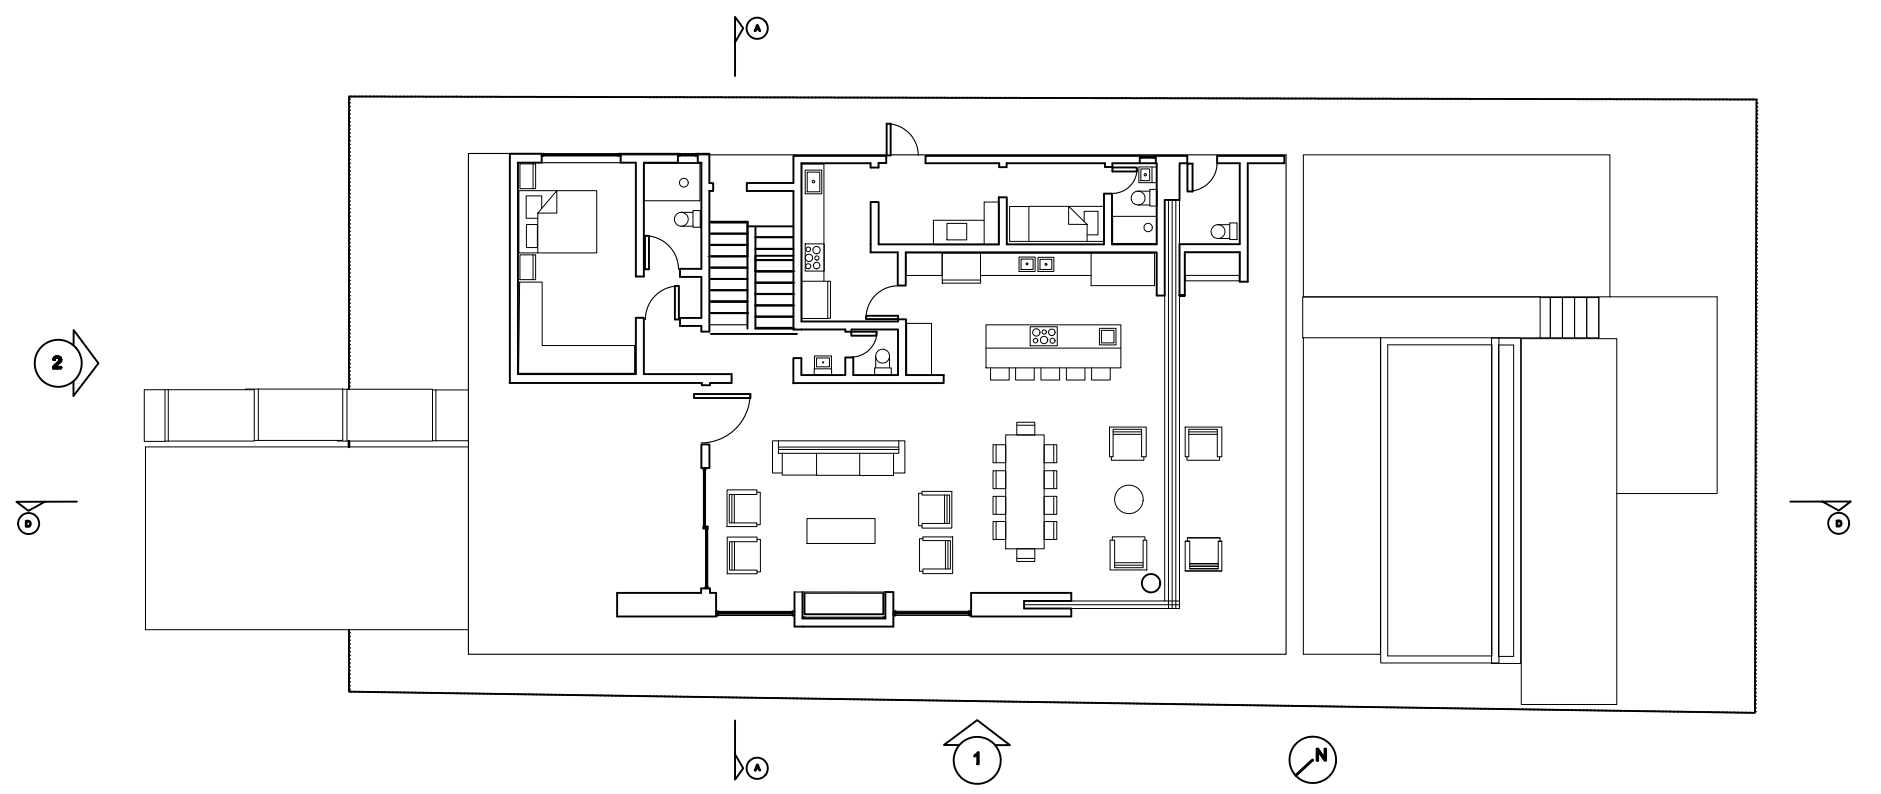

First Floor
Scale 1/16" = 1'-0"

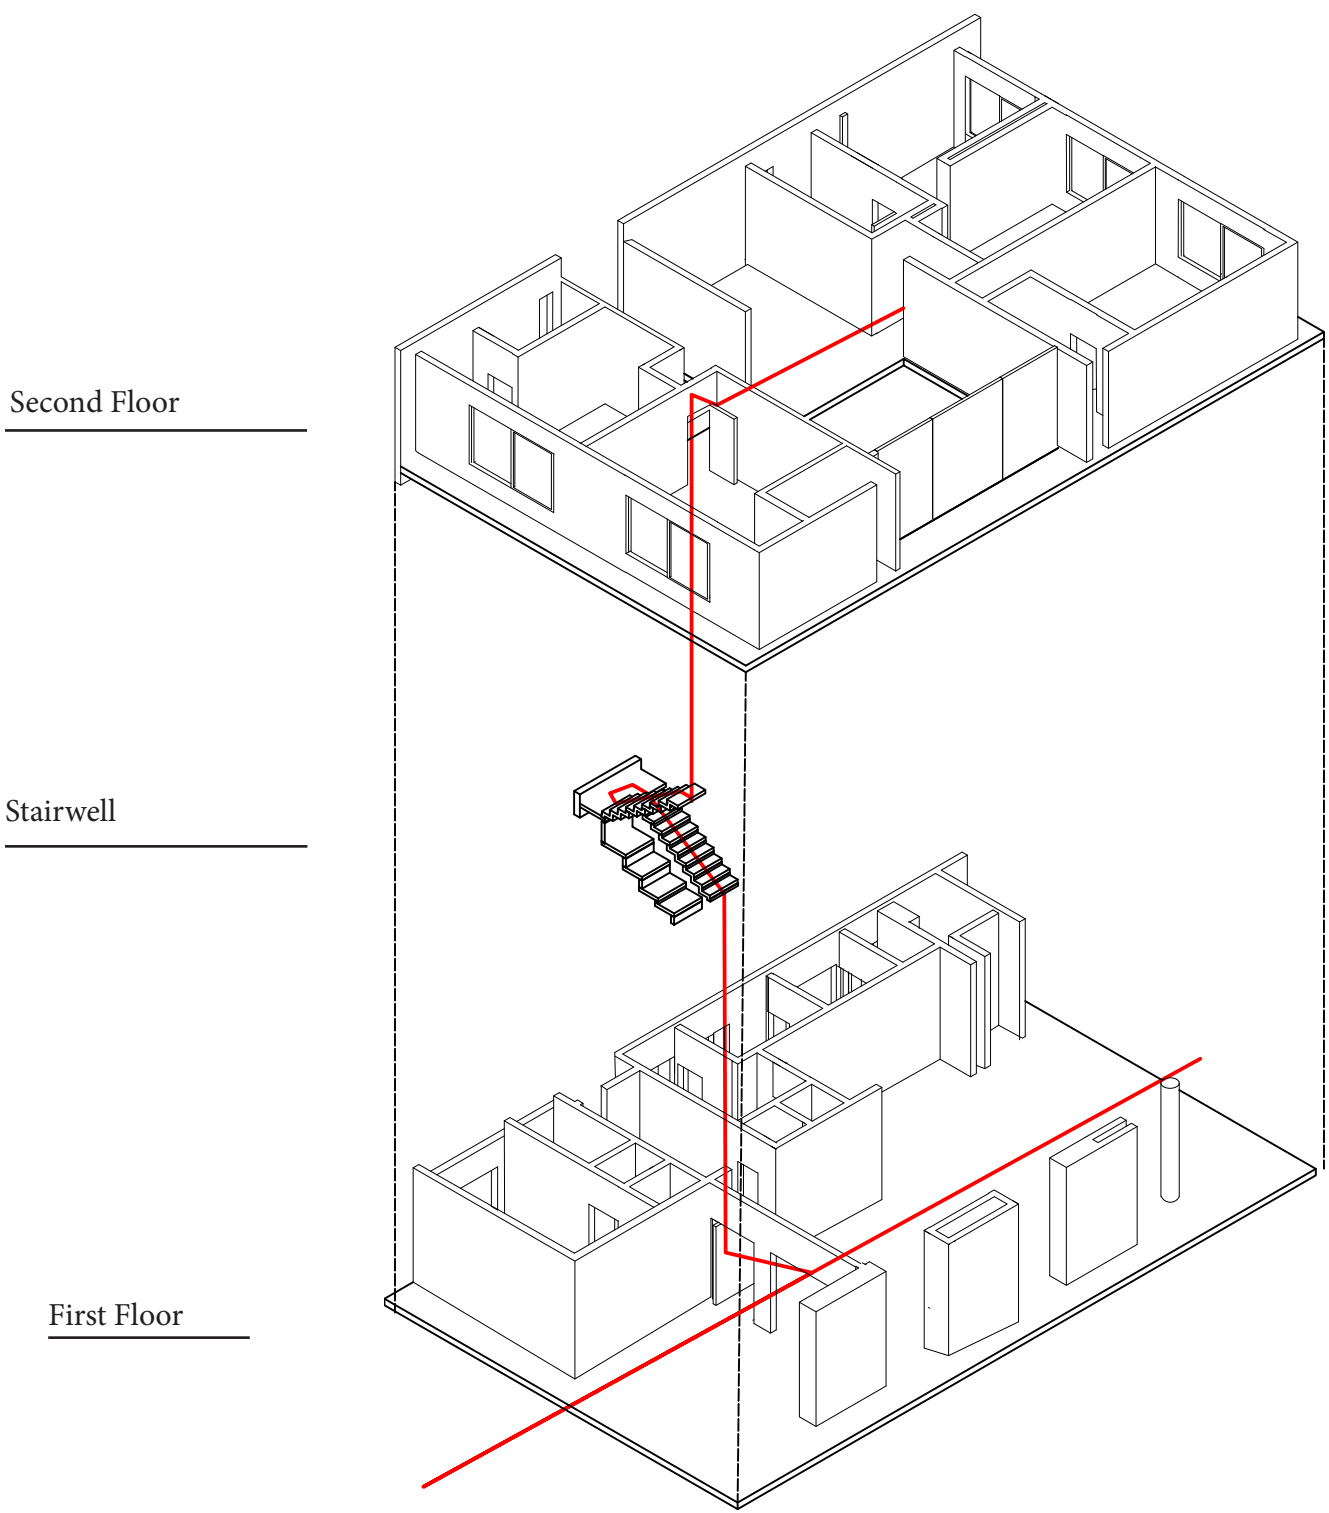


Circulation Diagram

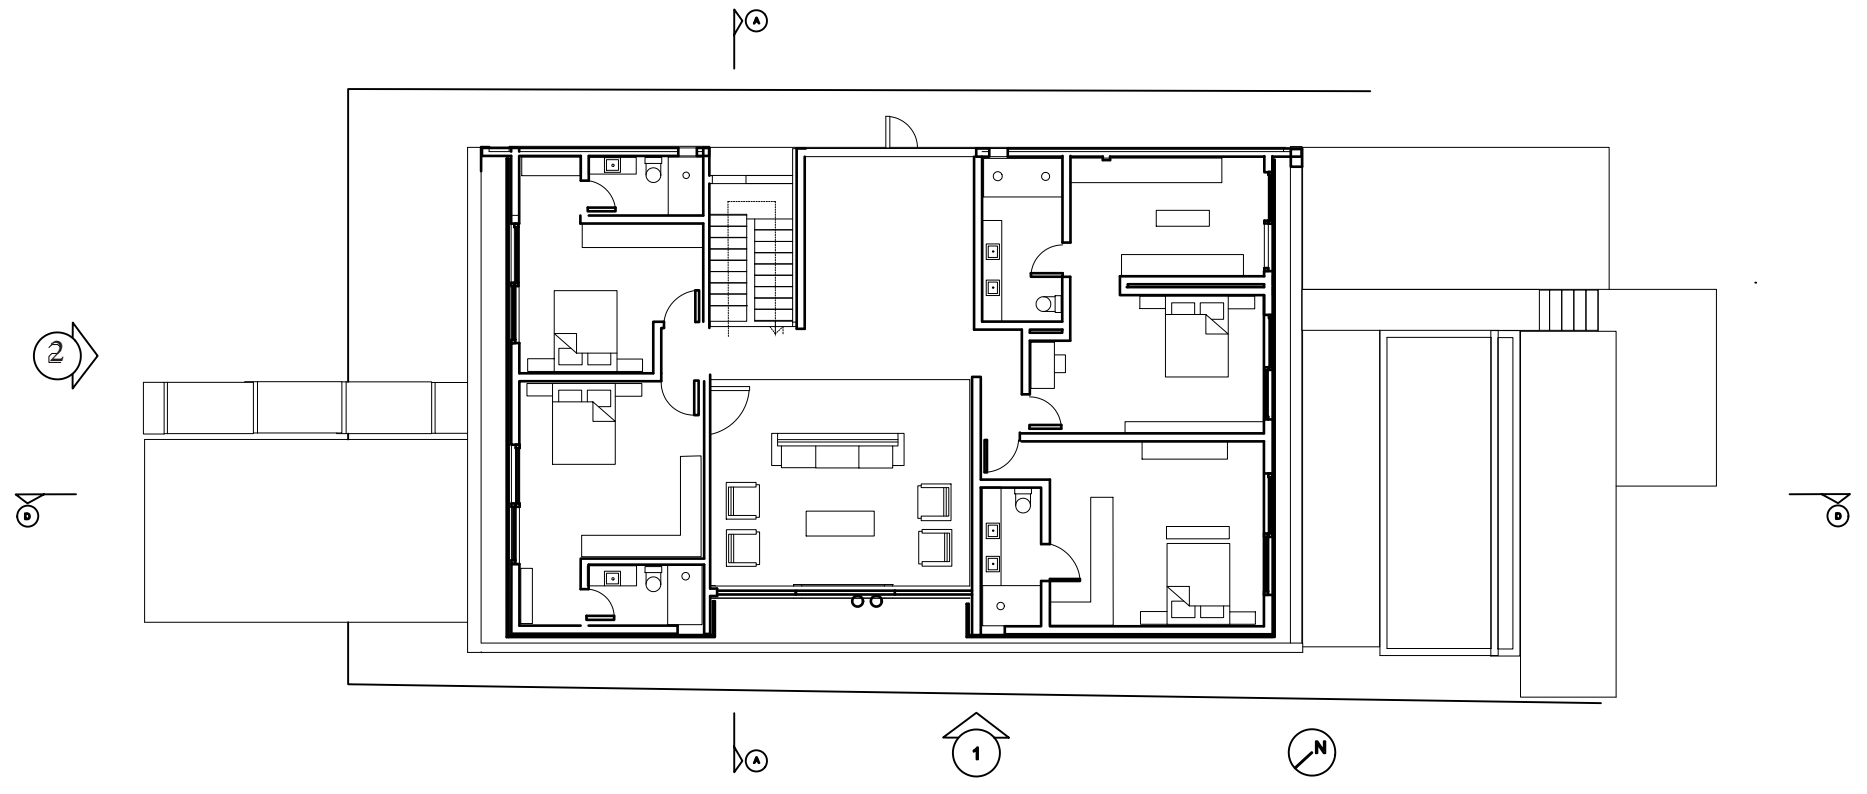


Second Floor
Scale 1/16" = 1'-0"

Uruguay House


Architects: Occa Urbana | XANGRI-LÁ, BRAZIL | 2021
Student: Calvin Glomb | Assignment T6
UNL College of Architecture | DSGN 123
Instructor: David Newton | TA: Trey Erwin | Fall 2022

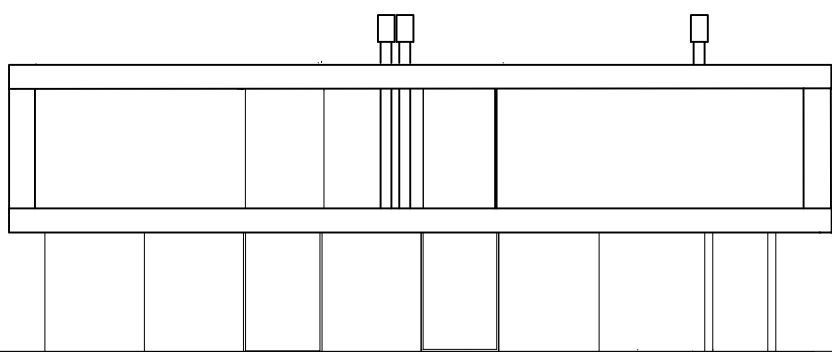


NW Elevation - 1
Scale 1/16" = 1'-0"

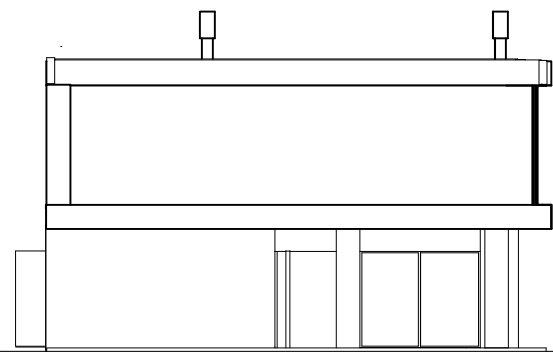

NE Elevation - 2
Scale 1/16" = 1'-0"

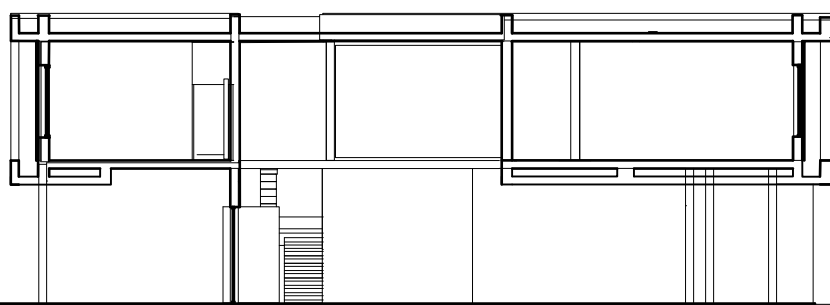

Section D
Scale 1/16" = 1'-0"

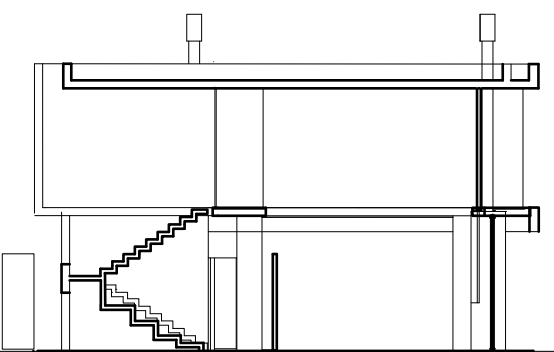

Section A
Scale 1/16" = 1'-0"