
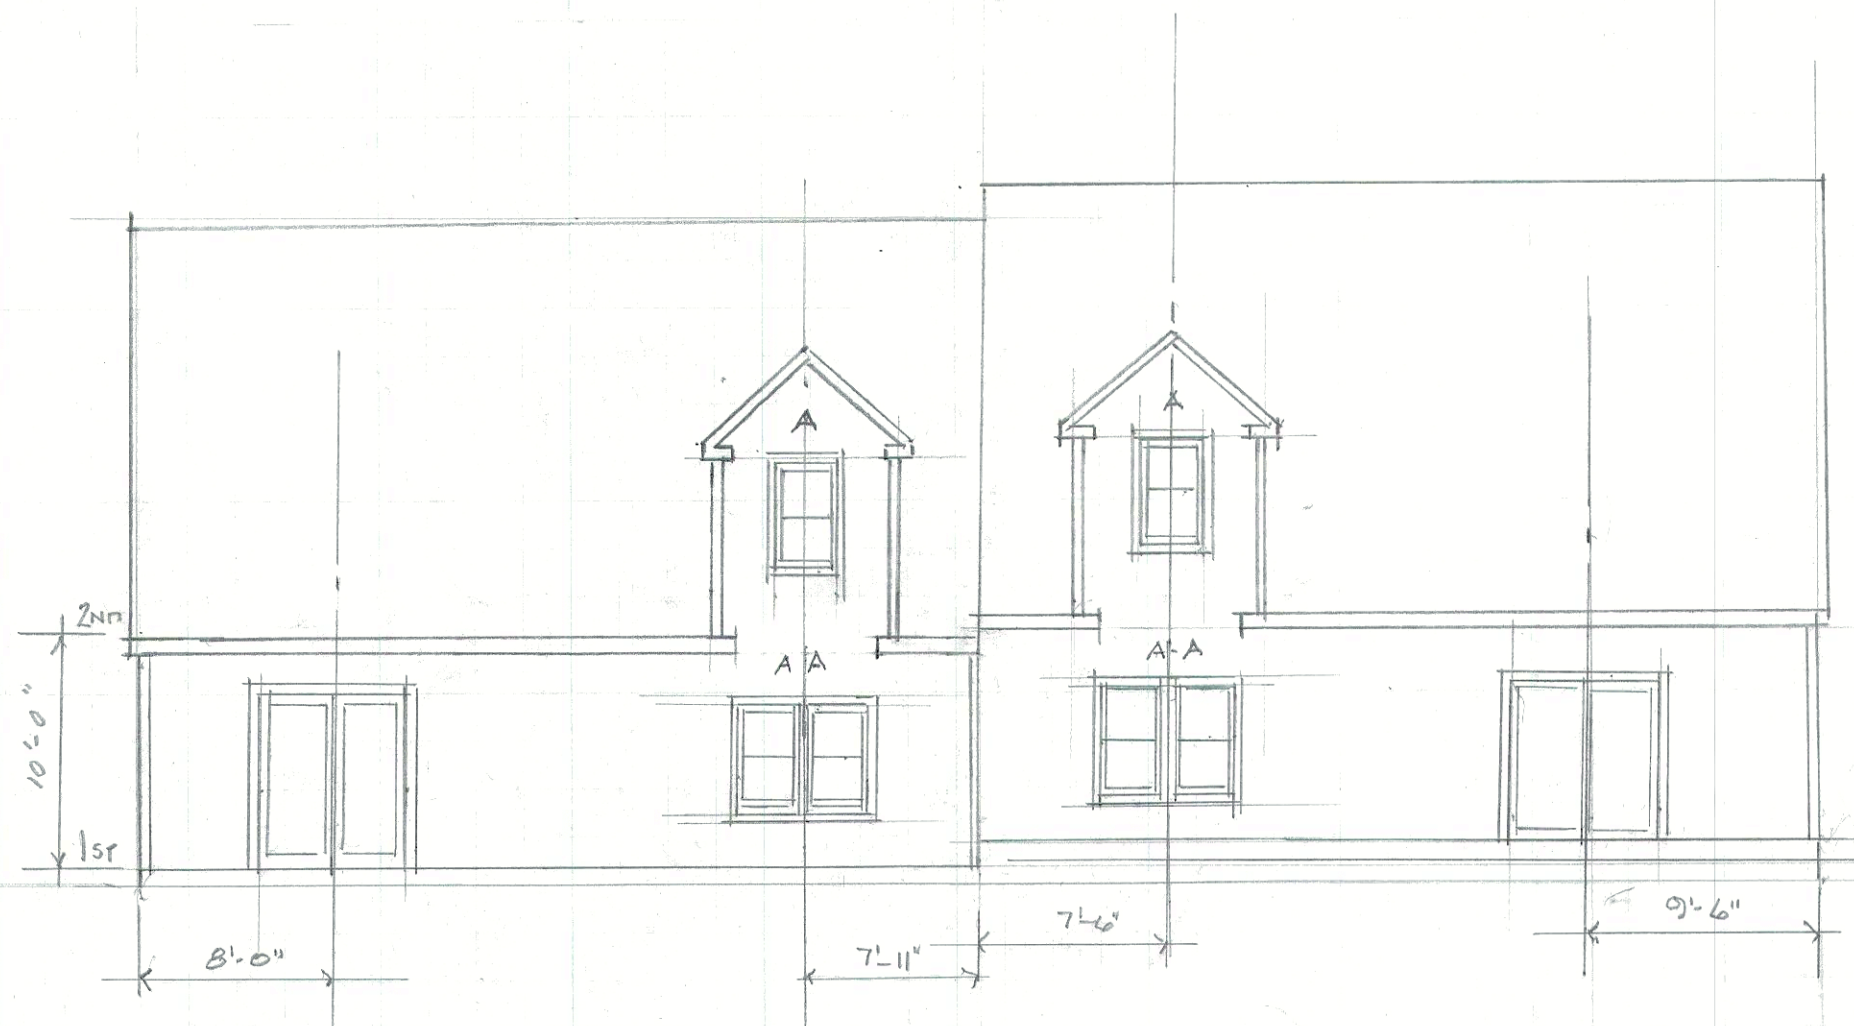
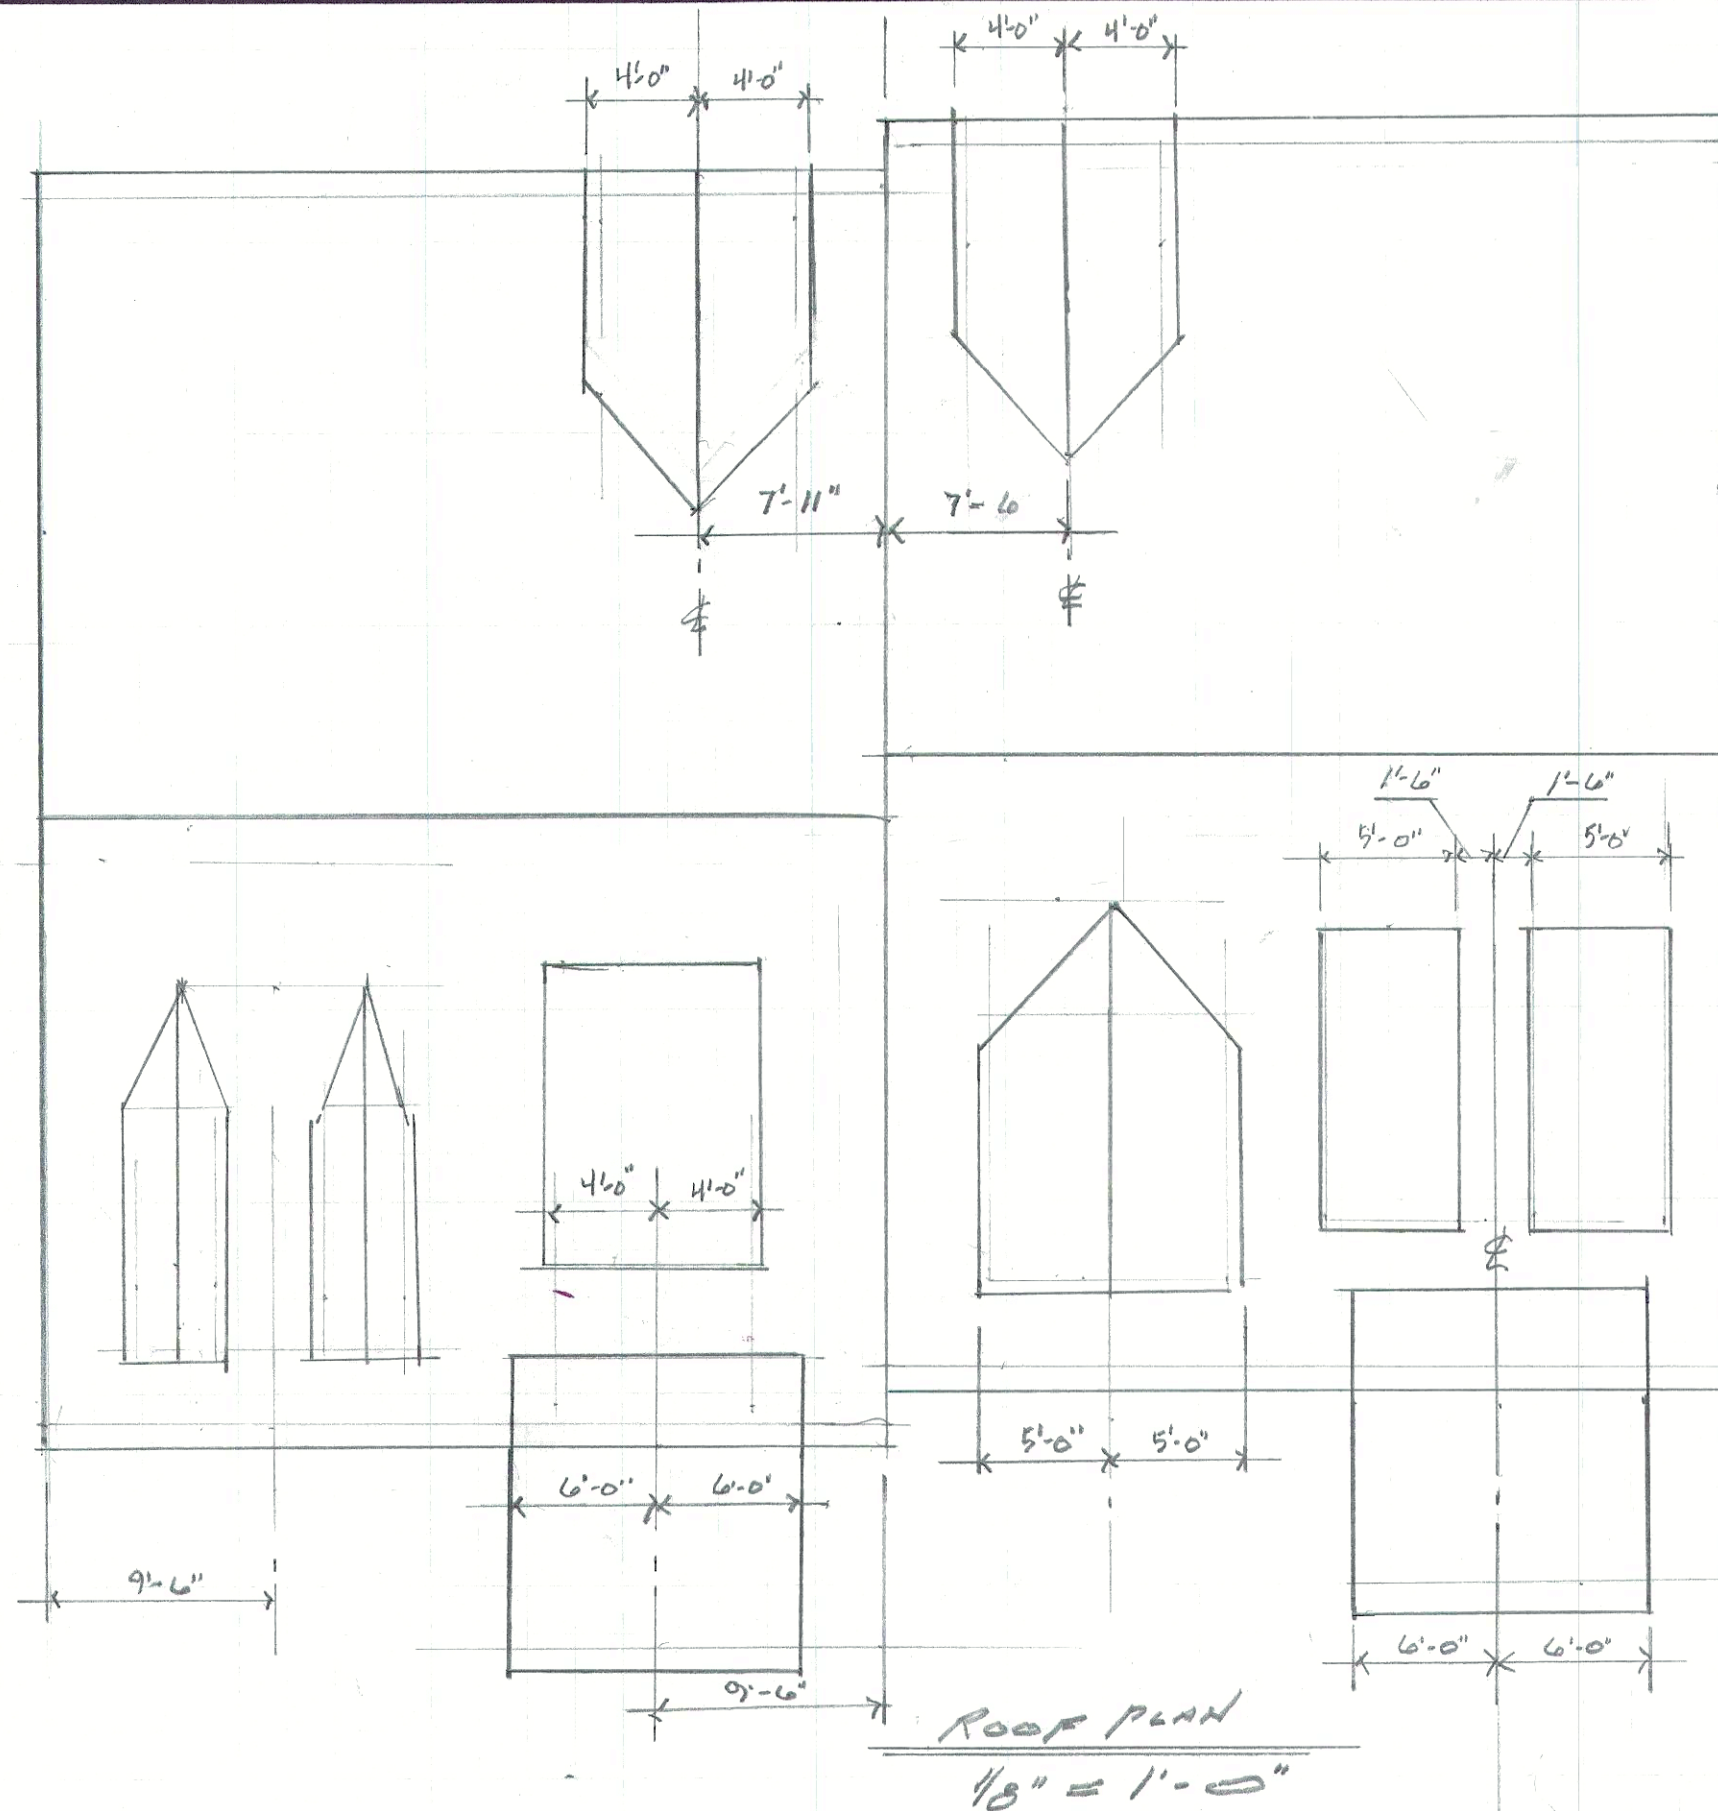
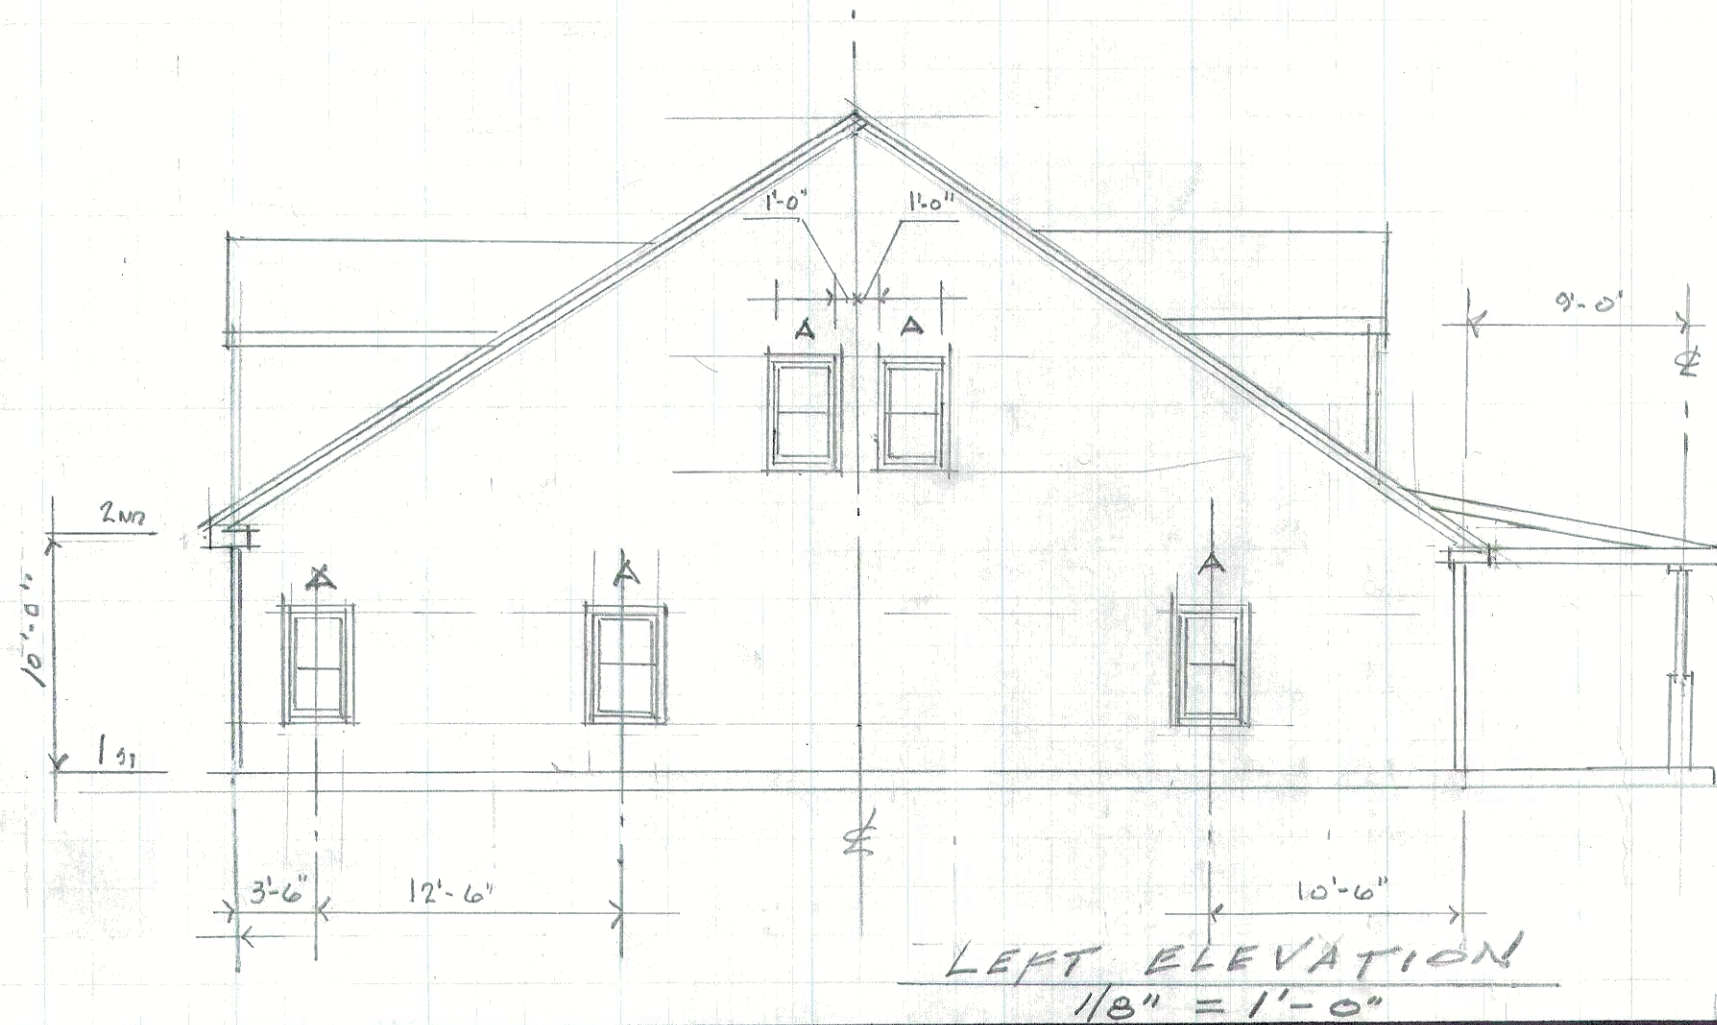
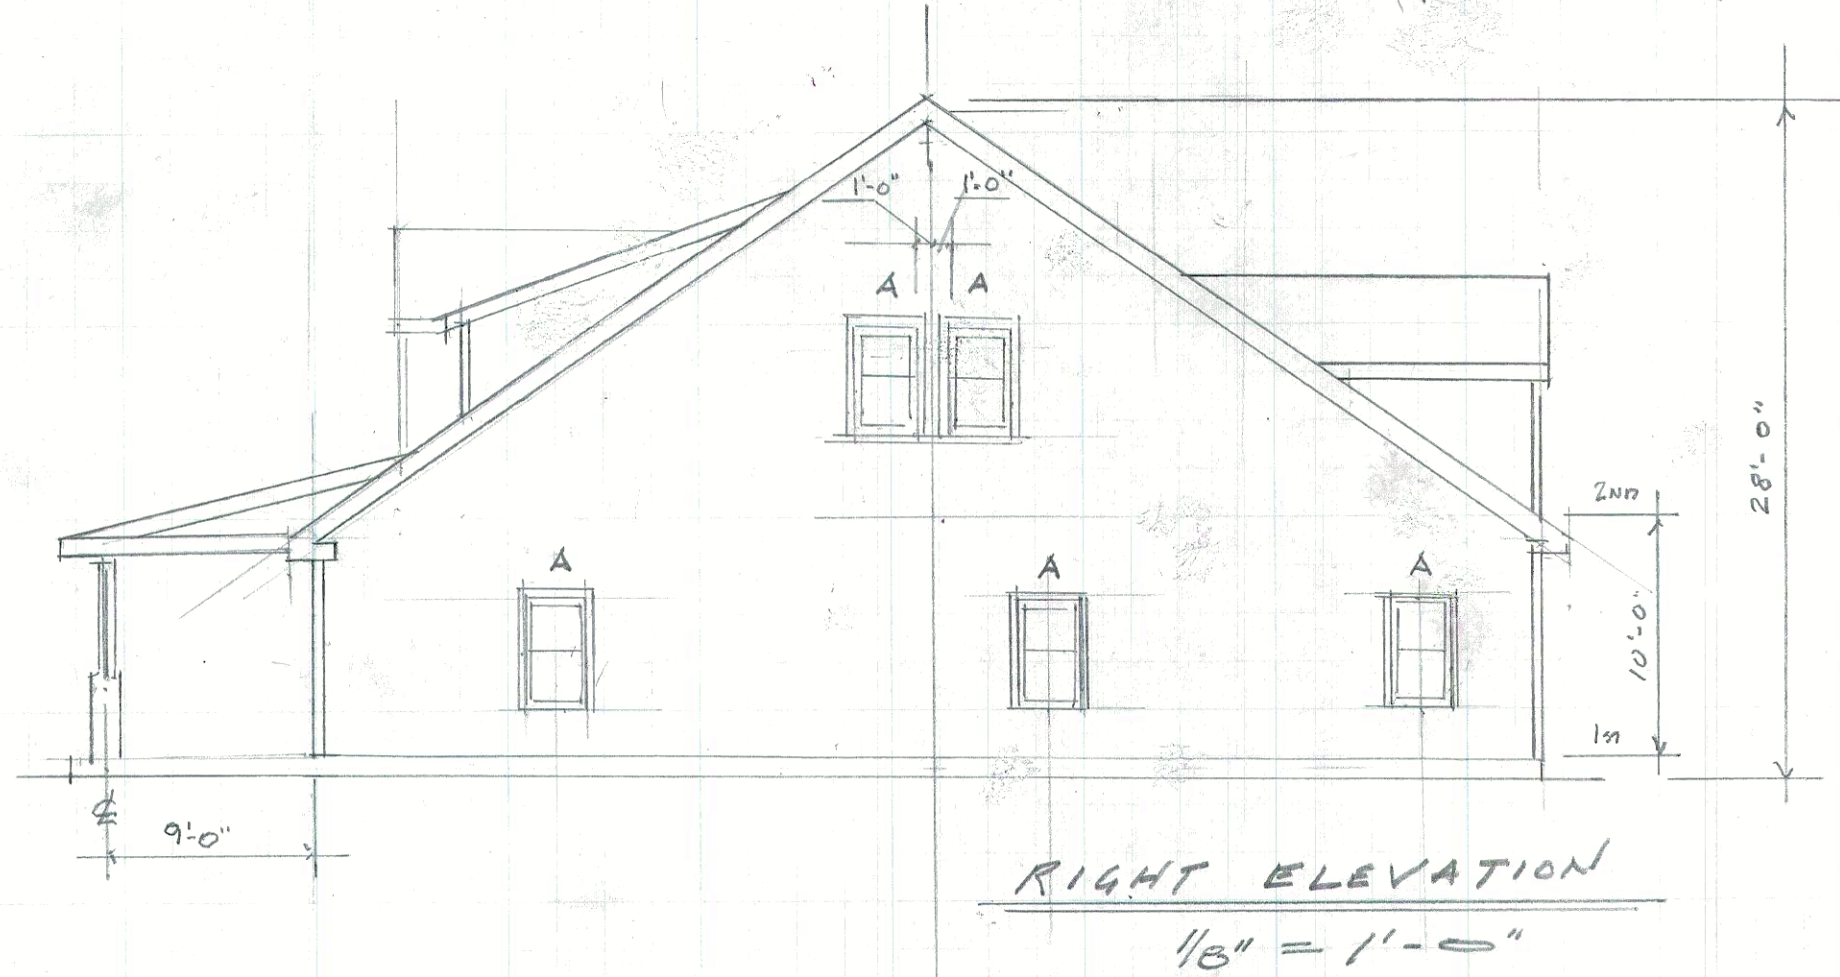


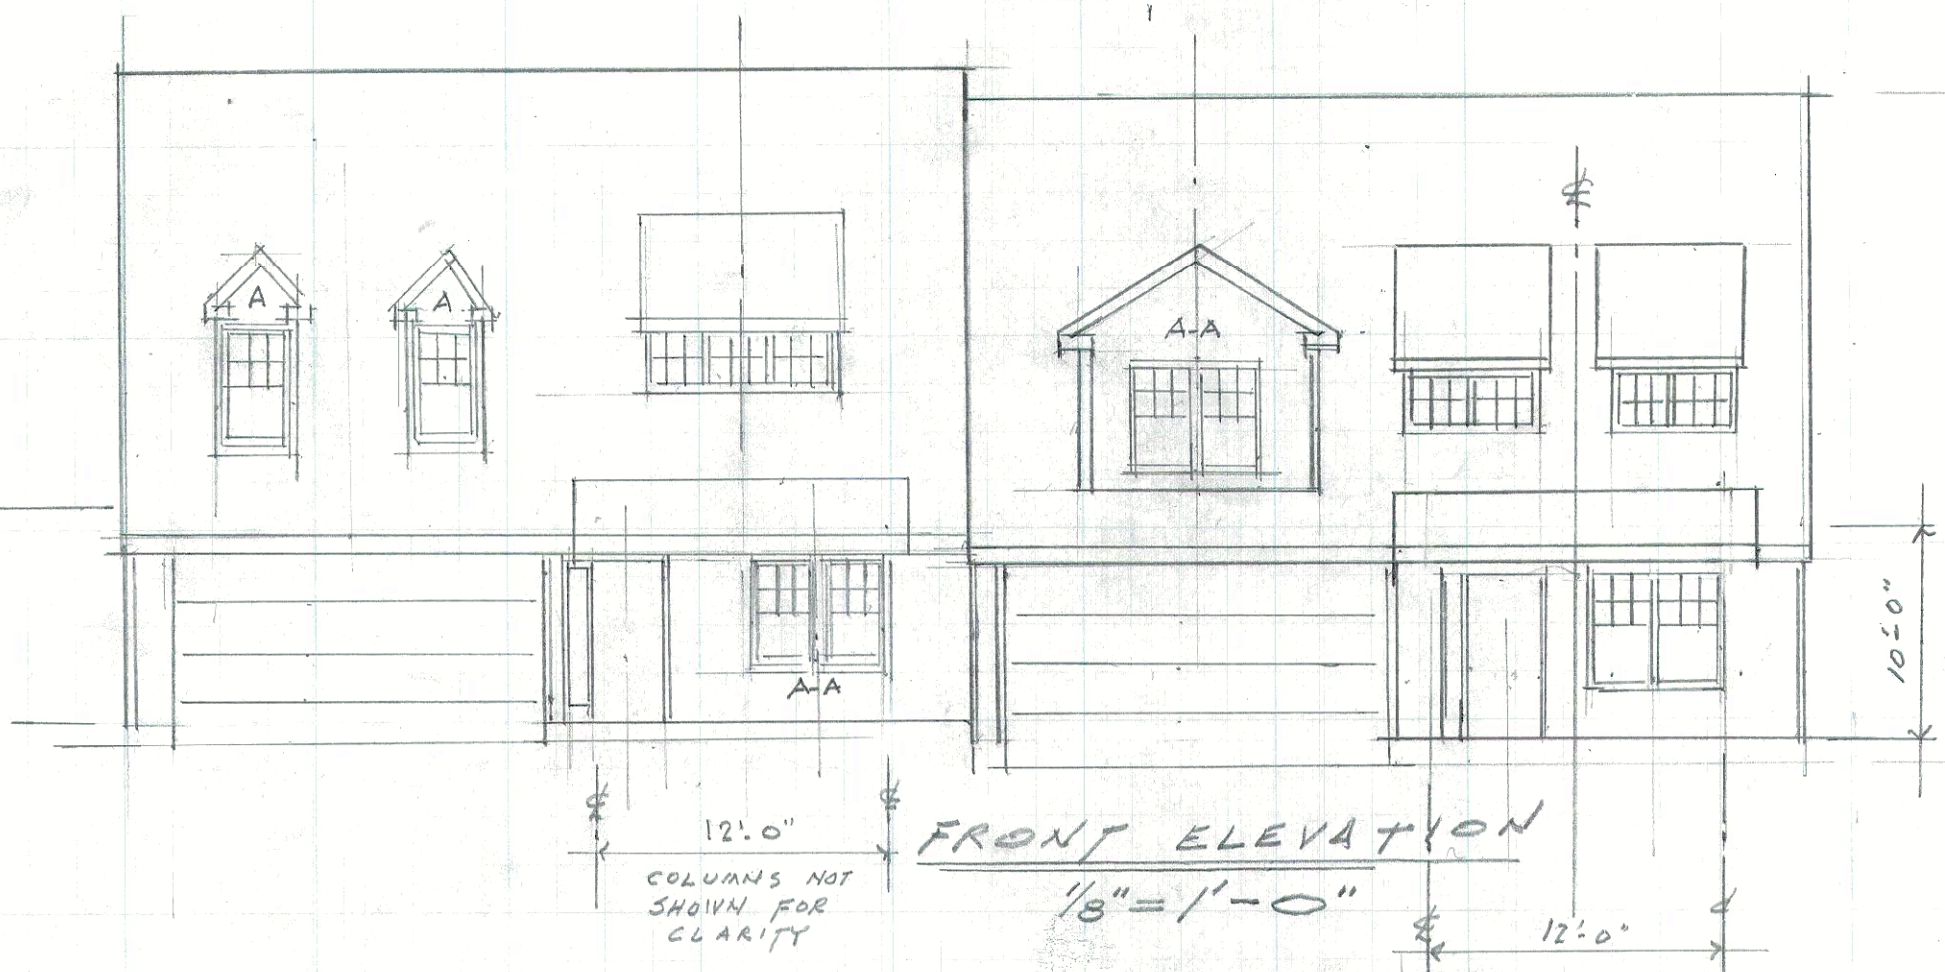

HAWTHORN PRESERVE

338 ELM ST
BRAINTREE, MA 01904

UNIT NO: 30 & 31

ELEVATIONS & ROOF PLAN

SCALE: AS NOTED DATE: 11-01-2025

A-3