
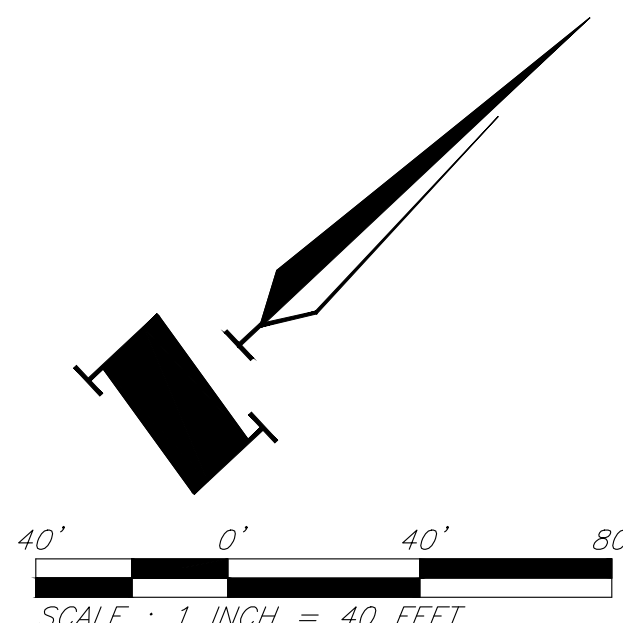


G:\14977.02\Civil 3D\Production Drawings\Construction Site Plans\14977.020700.dwg Layout: Brenta Way Grading Plan --- Friday May 05, 2023, 11:39am --- Copyright 2023, George Butler Associates, Inc.

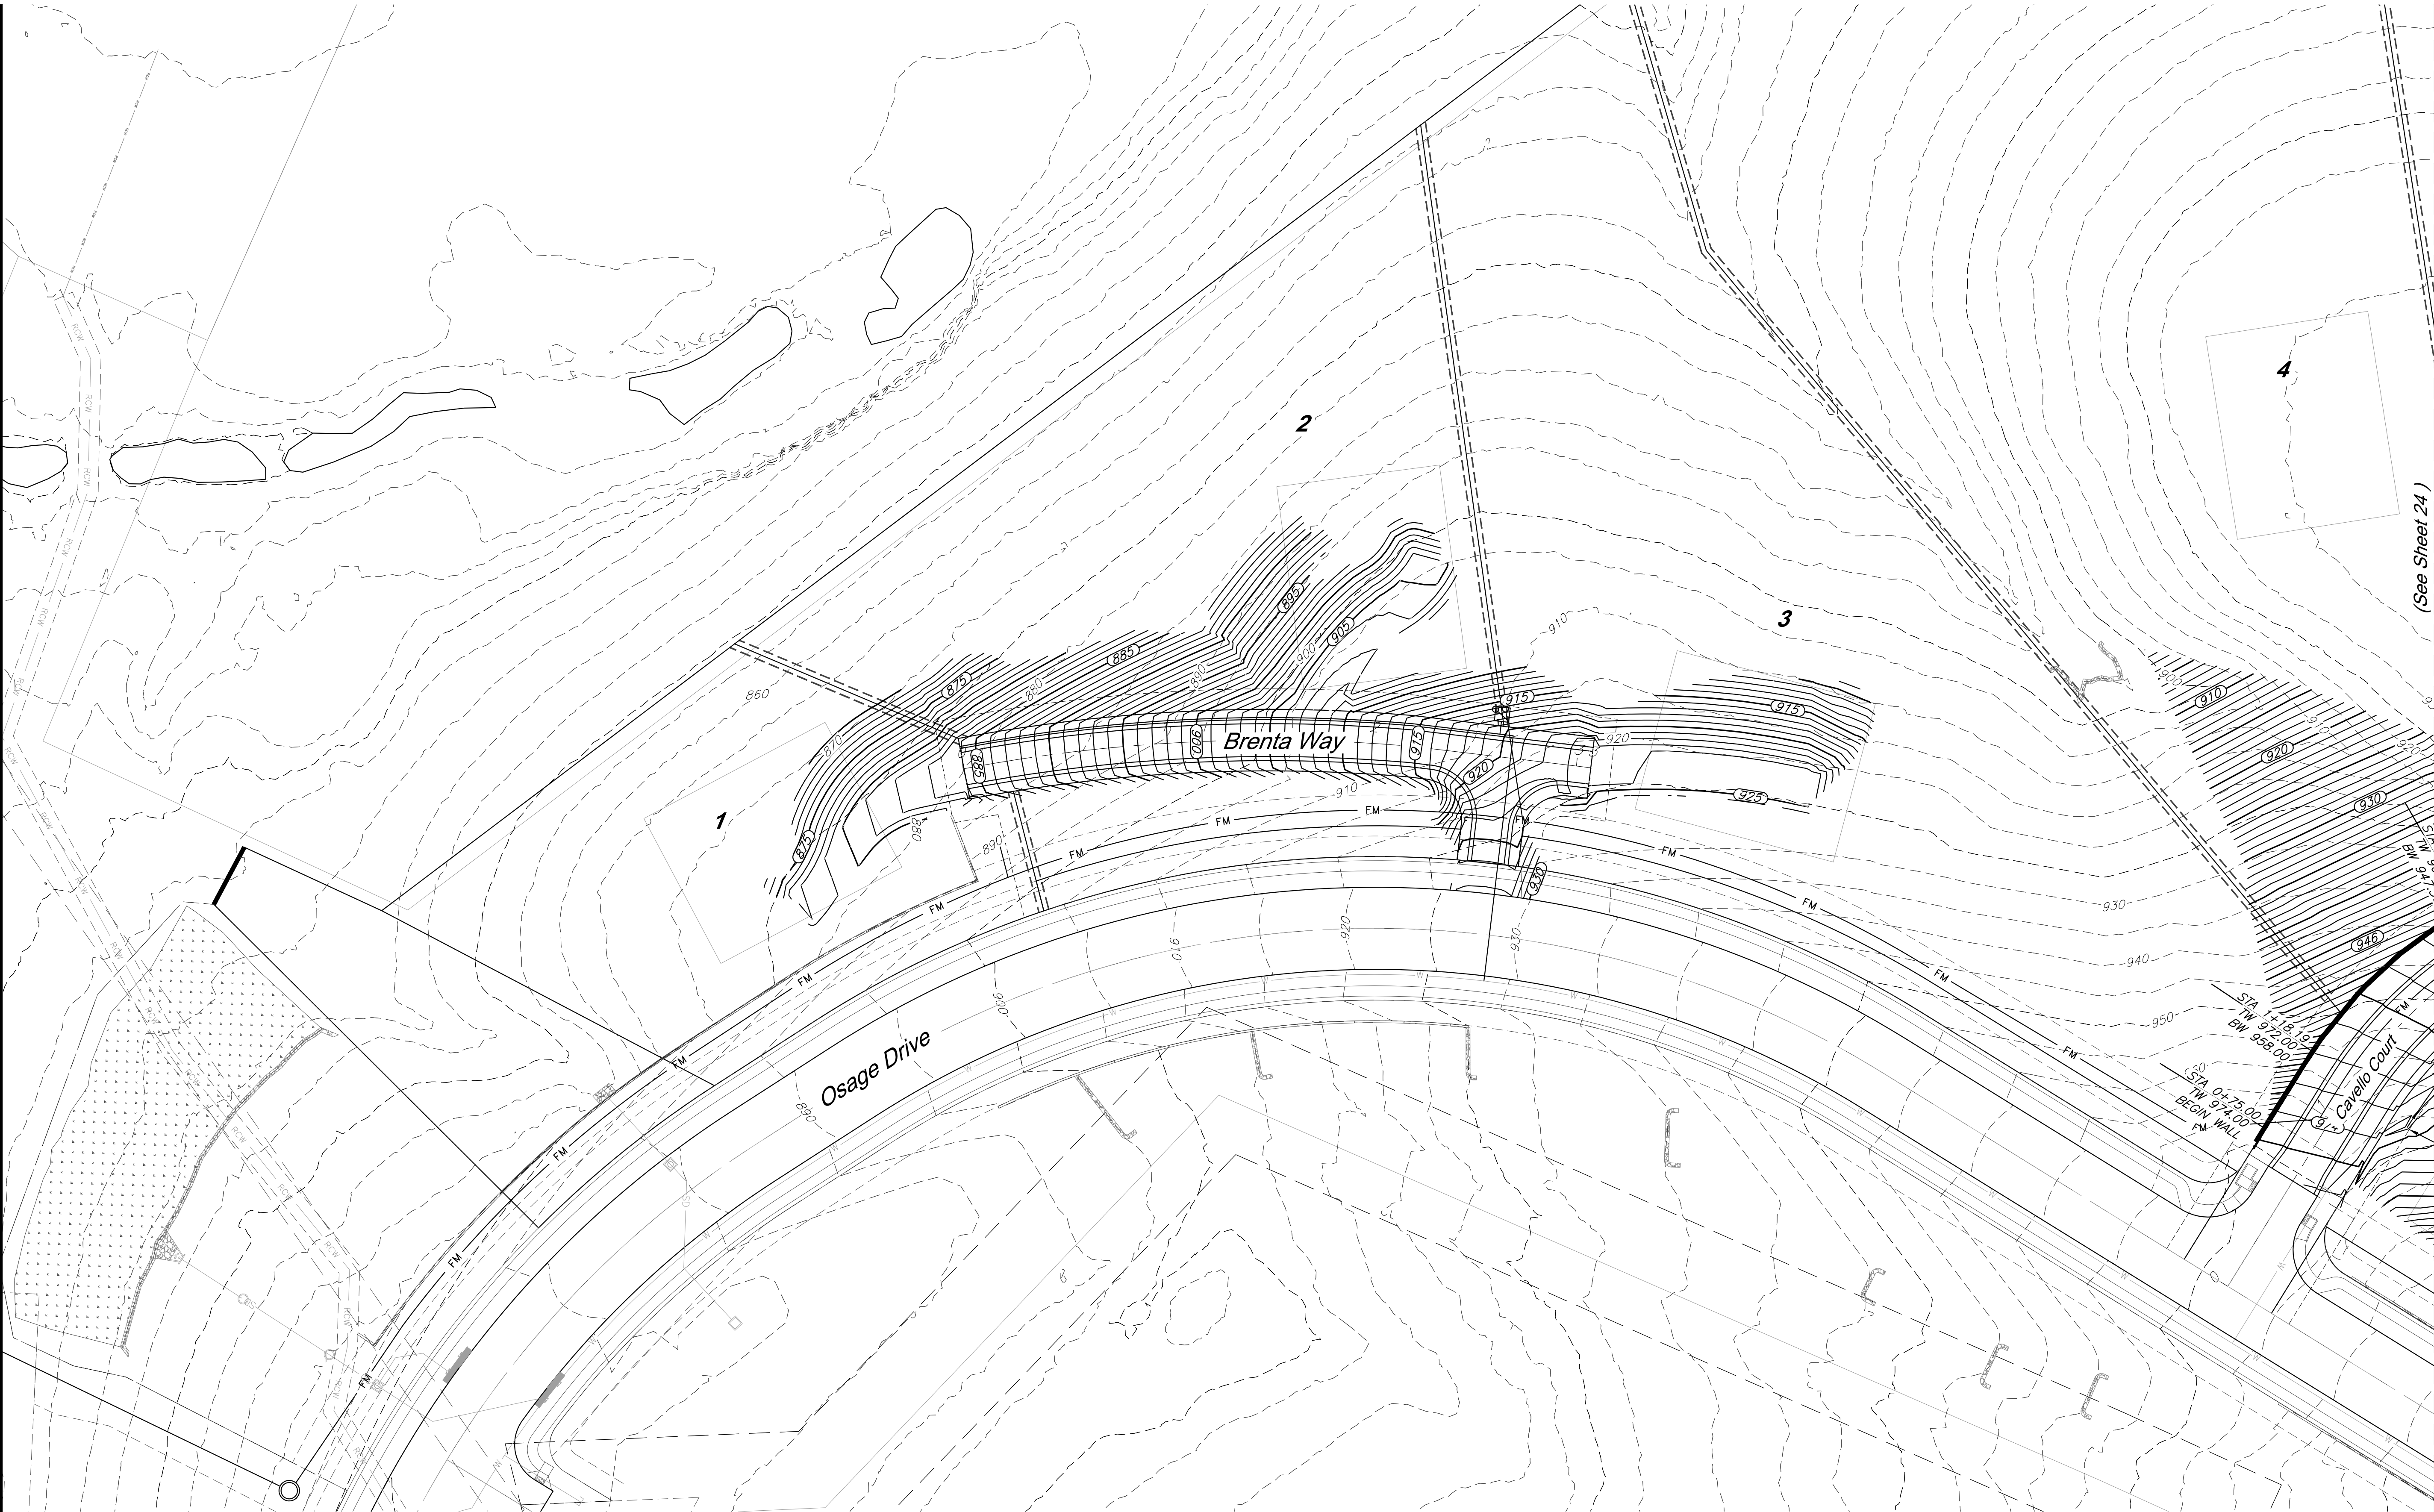

—LEANDER STAFF USE ONLY—

City of Leander Approval

GBA
9801 Renner Blvd., Ste. 300
Lenexa, KS 66219
913.492.0400
gbateam.com

TRAVISSE PHASE 5 - SECTION 10
LEANDER, TRAVIS COUNTY, TEXAS



REVISION

PROJECT NUMBER
14977.02
DATE
3/31/2023



DESIGNED
CEL
DRAWN
KNJ/DS/BCB
REVIEWED
CEL
SHEET TITLE

Brenta Way Grading Plan

SHEET NUMBER
23 of 42

© George Butler Associates, Inc.
2023

G:\14977.02\Civil 3D\Production Drawings\Construction Site Plans\14977.020700.dwg Layout: 18 Cavello Court Grading Plan --- Friday May 05, 2023, 11:39am --- Copyright 2023, George Butler Associates, Inc.

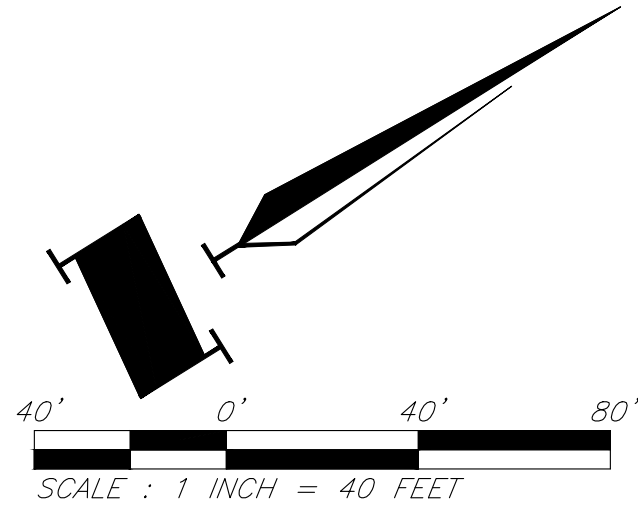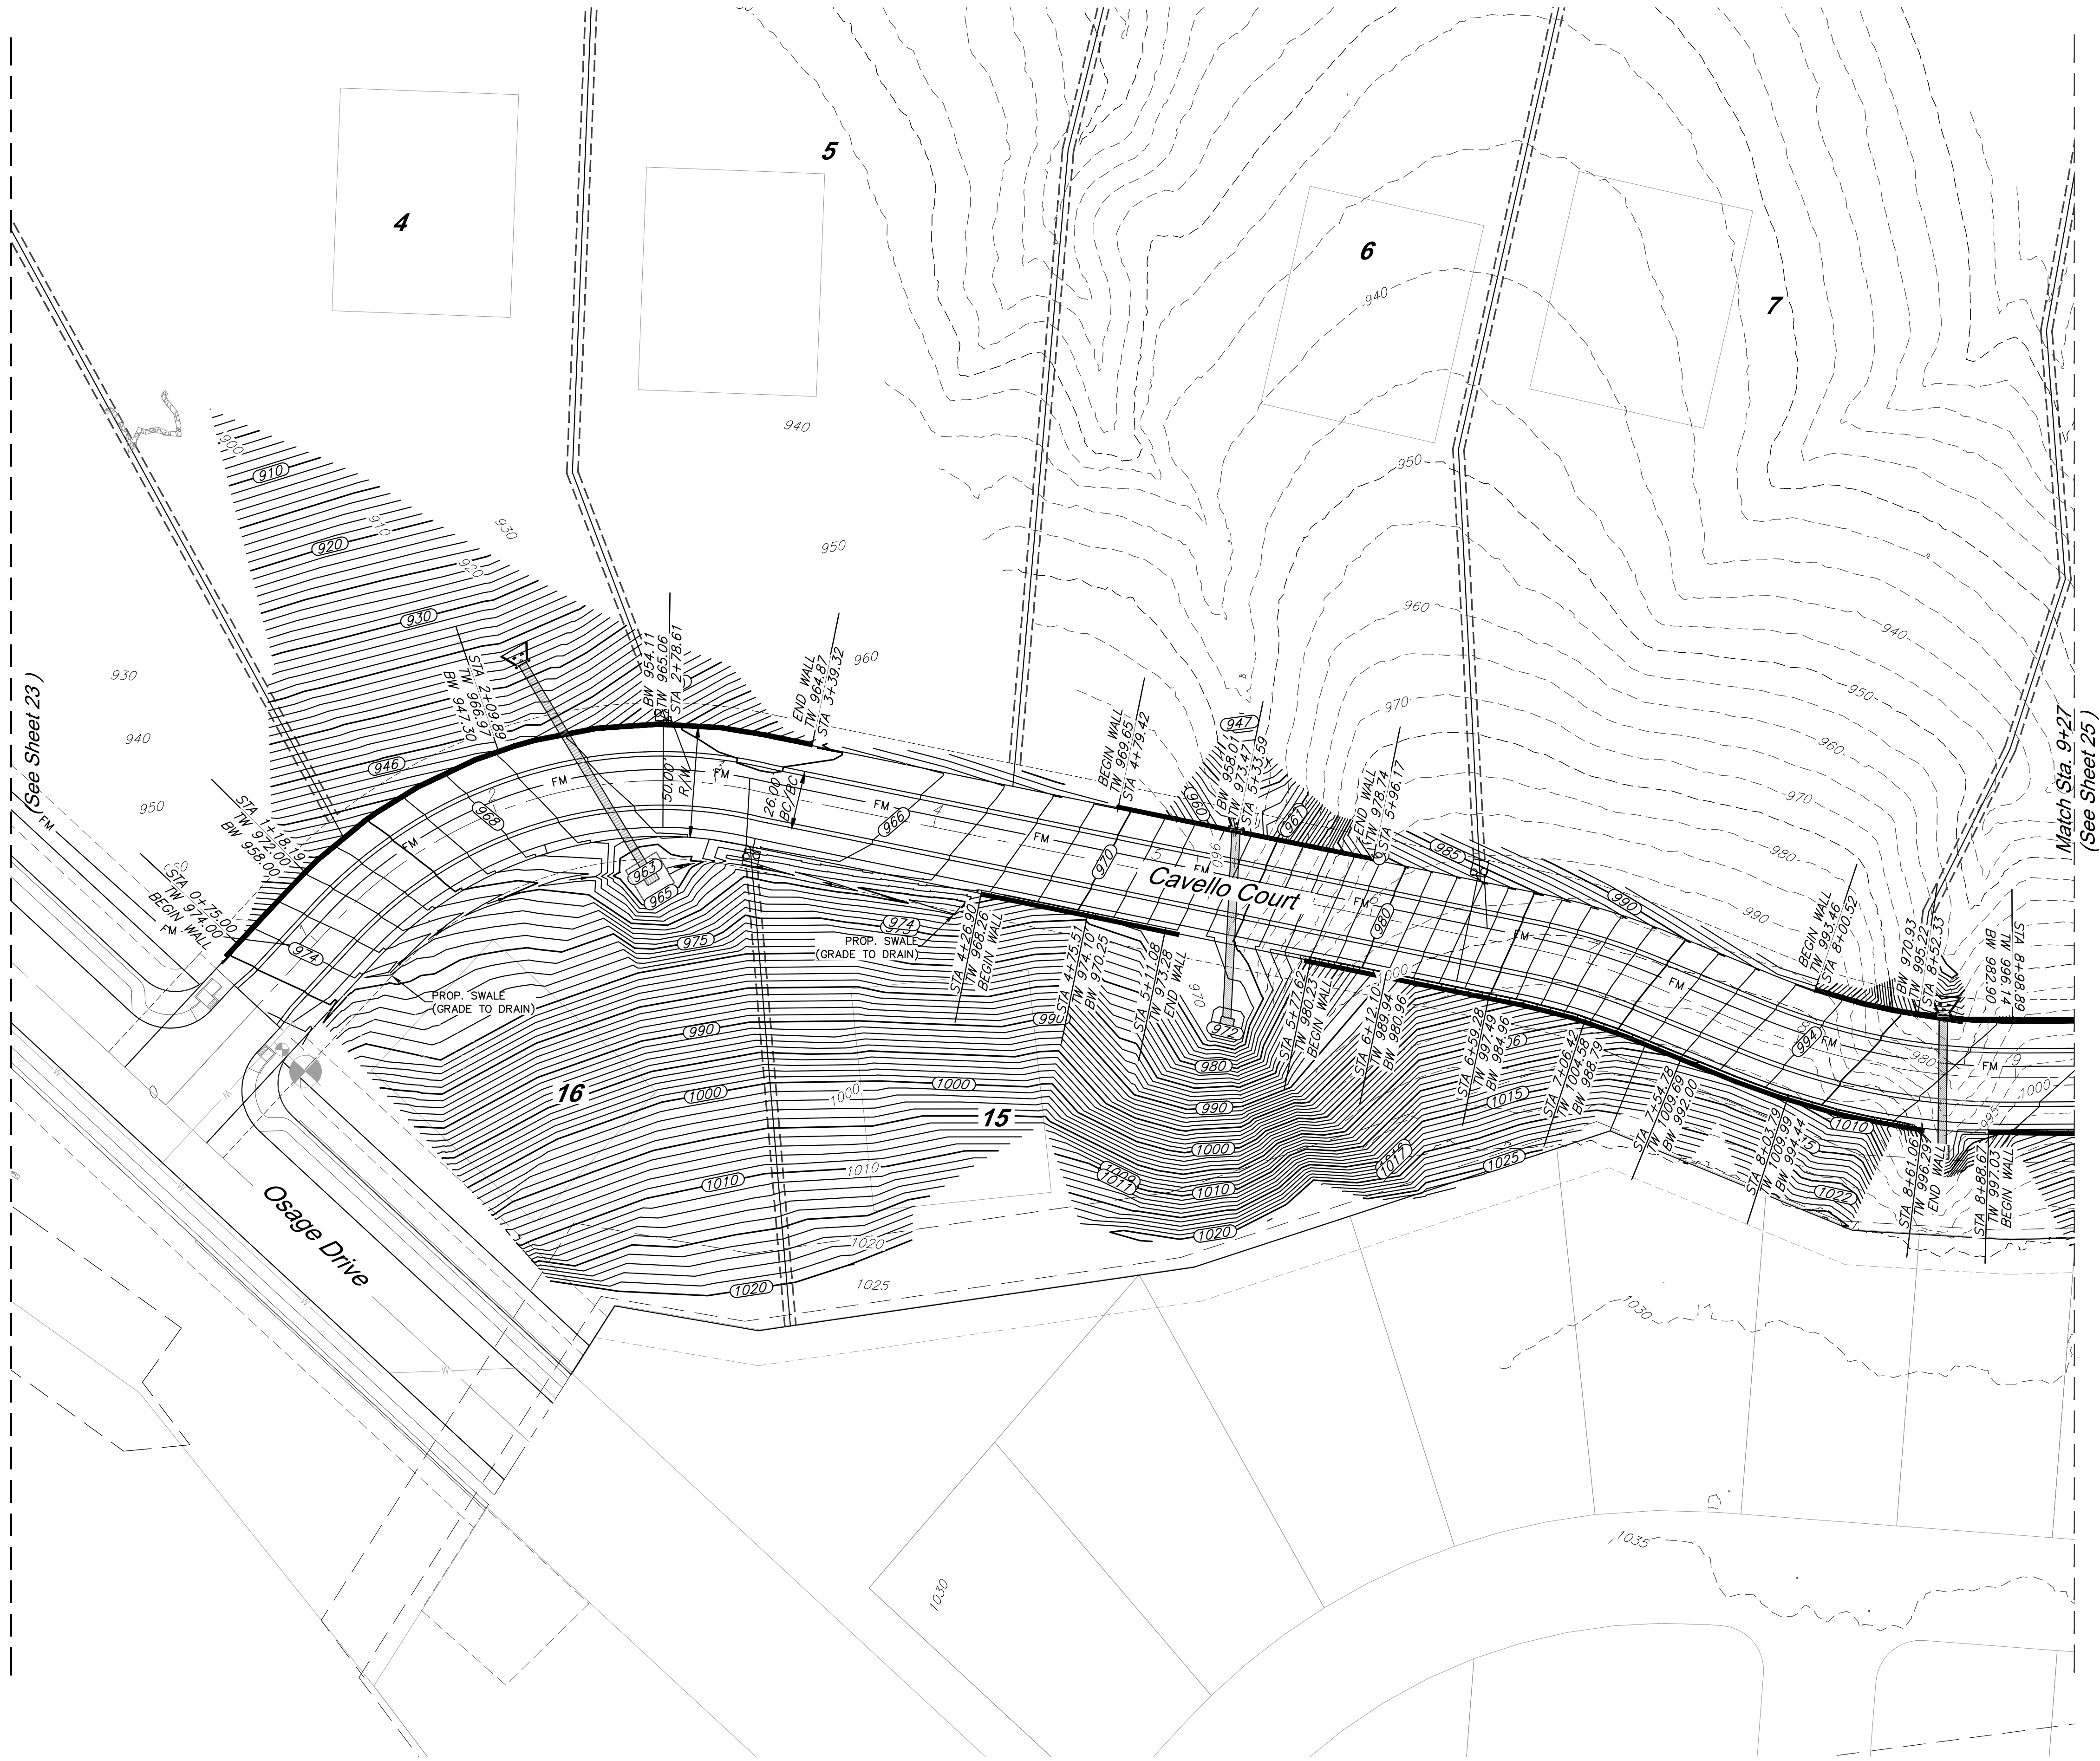

—LEANDER STAFF USE ONLY—

City of Leander Approval



REVISION

PROJECT NUMBER
14977.02

DATE
3/31/2023

DESIGNED
CEL


DRAWN
KNJ/DS/BCB

REVIEWED
CEL

SHEET TITLE

Cavello Court Grading Plan

SHEET NUMBER
24 of 42

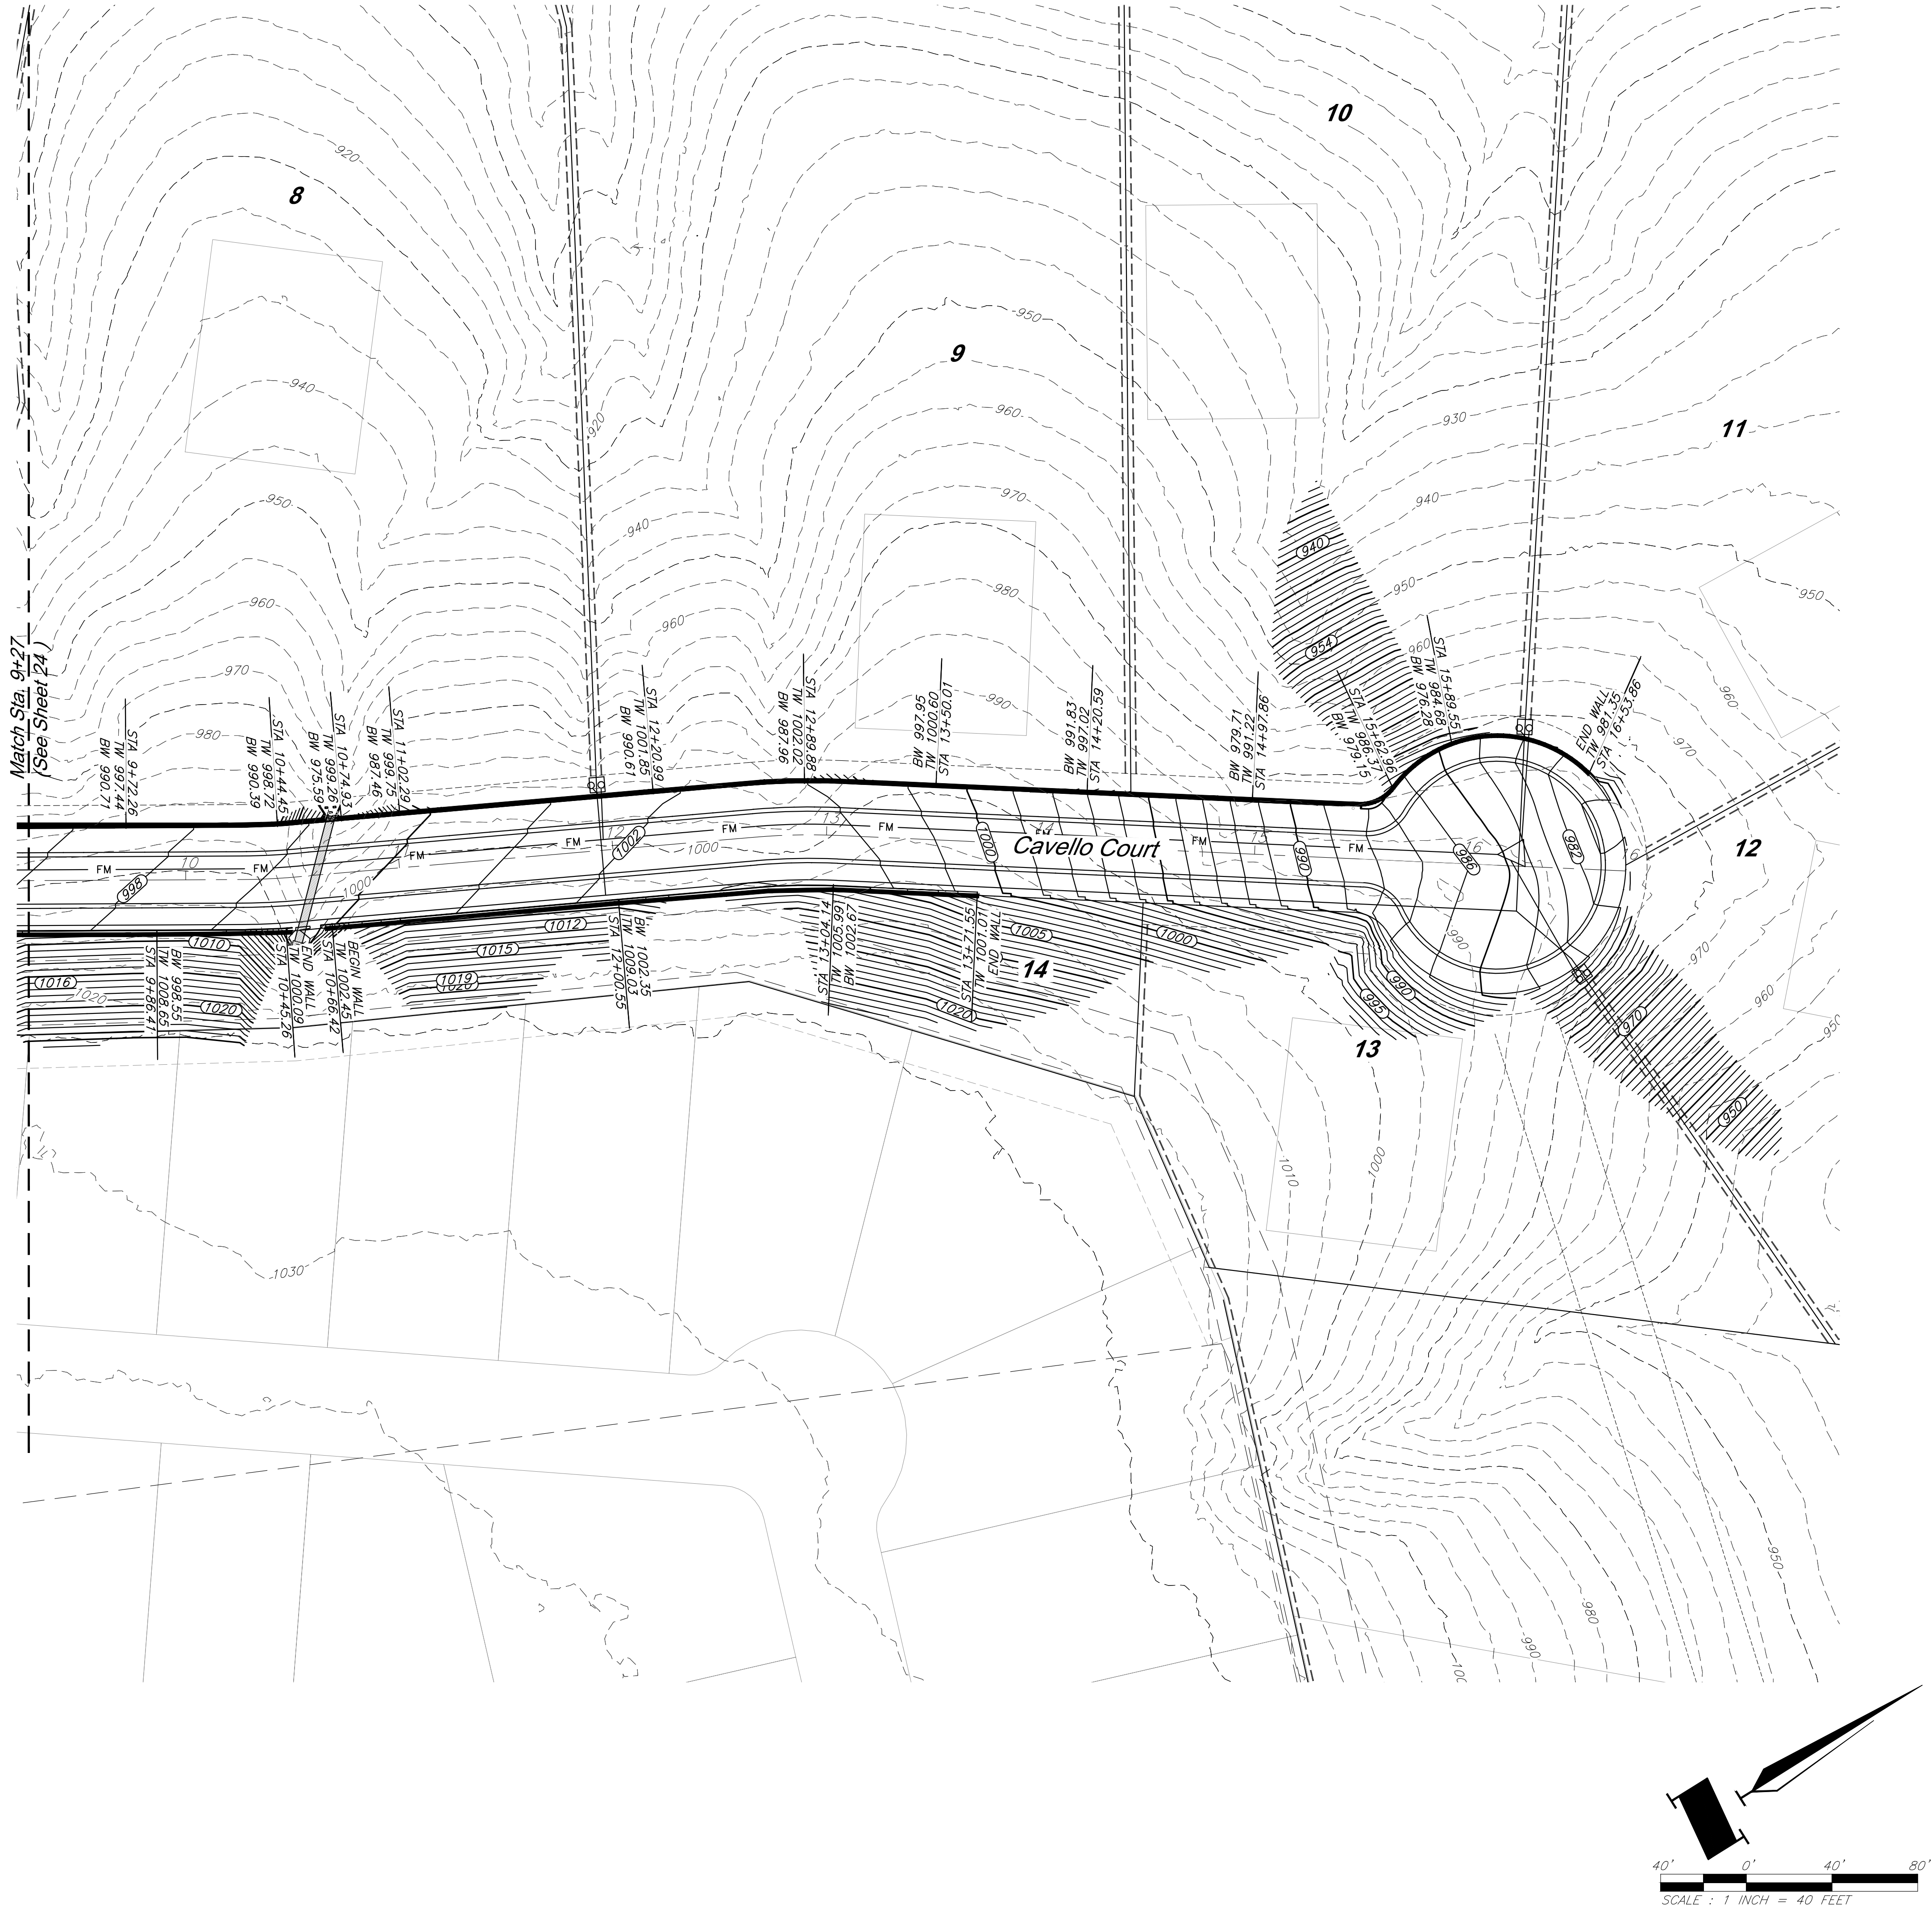

—LEANDER STAFF USE ONLY—

City of Leander Approval



REVISION

PROJECT NUMBER
14977.02
DATE
3/31/2023


DESIGNED
CEL
DRAWN
KNJ/DS/BCB
REVIEWED
CEL
SHEET TITLE

Cavello Court Grading Plan

SHEET NUMBER
25 of 42

TRAVISO PHASE 5 - SECTION 10
LEANDER, TRAVIS COUNTY, TEXAS

G:\14977.02\Civil 3D\Production Drawings\Construction Site Plans\14977.020700.dwg Layout: Long Lasso Pass Grading Plan -- Friday May 05, 2023, 11:38am -- Copyright 2023, George Butler Associates, Inc.

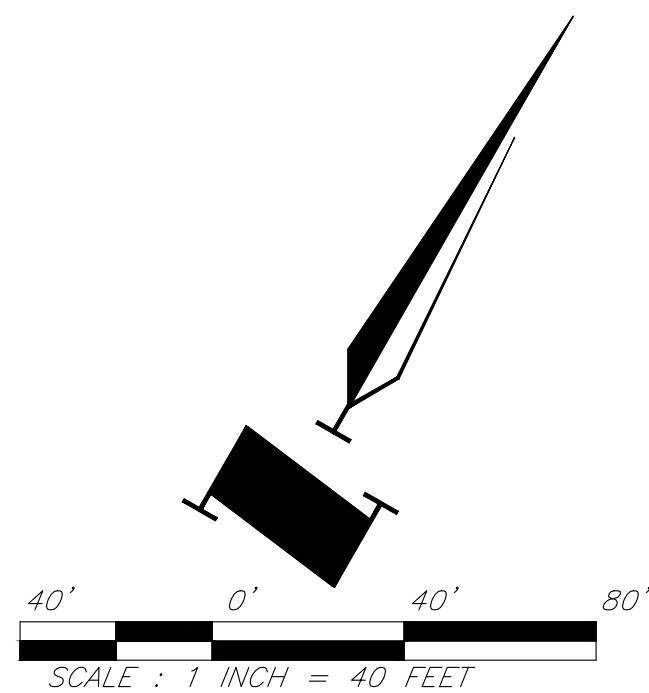

—LEANDER STAFF USE ONLY—

City of Leander Approval

GBA

9801 Renner Blvd., Ste. 300
Lenexa, KS 66219
913.492.0400
gbateam.com

TRAVISSO PHASE 5 - SECTION 10

LEANDER, TRAVIS COUNTY, TEXAS



REVISION

PROJECT NUMBER
14977.02
DATE
3/31/2023

DESIGNED
CEL
DRAWN
KNJ/DS/BCB
REVIEWED
CEL
SHEET TITLE


Long Lasso Pass
Grading Plan

SHEET NUMBER

26 of 42

© George Butler Associates, Inc.
2023

G:\14977.02\Civil 3D\Production Drawings\Construction Site Plans\14977.020700.dwg Layout: Cavello Court Grading Plan -- Monday June 05, 2023, 10:26am -- Copyright 2023, George Butler Associates, Inc.

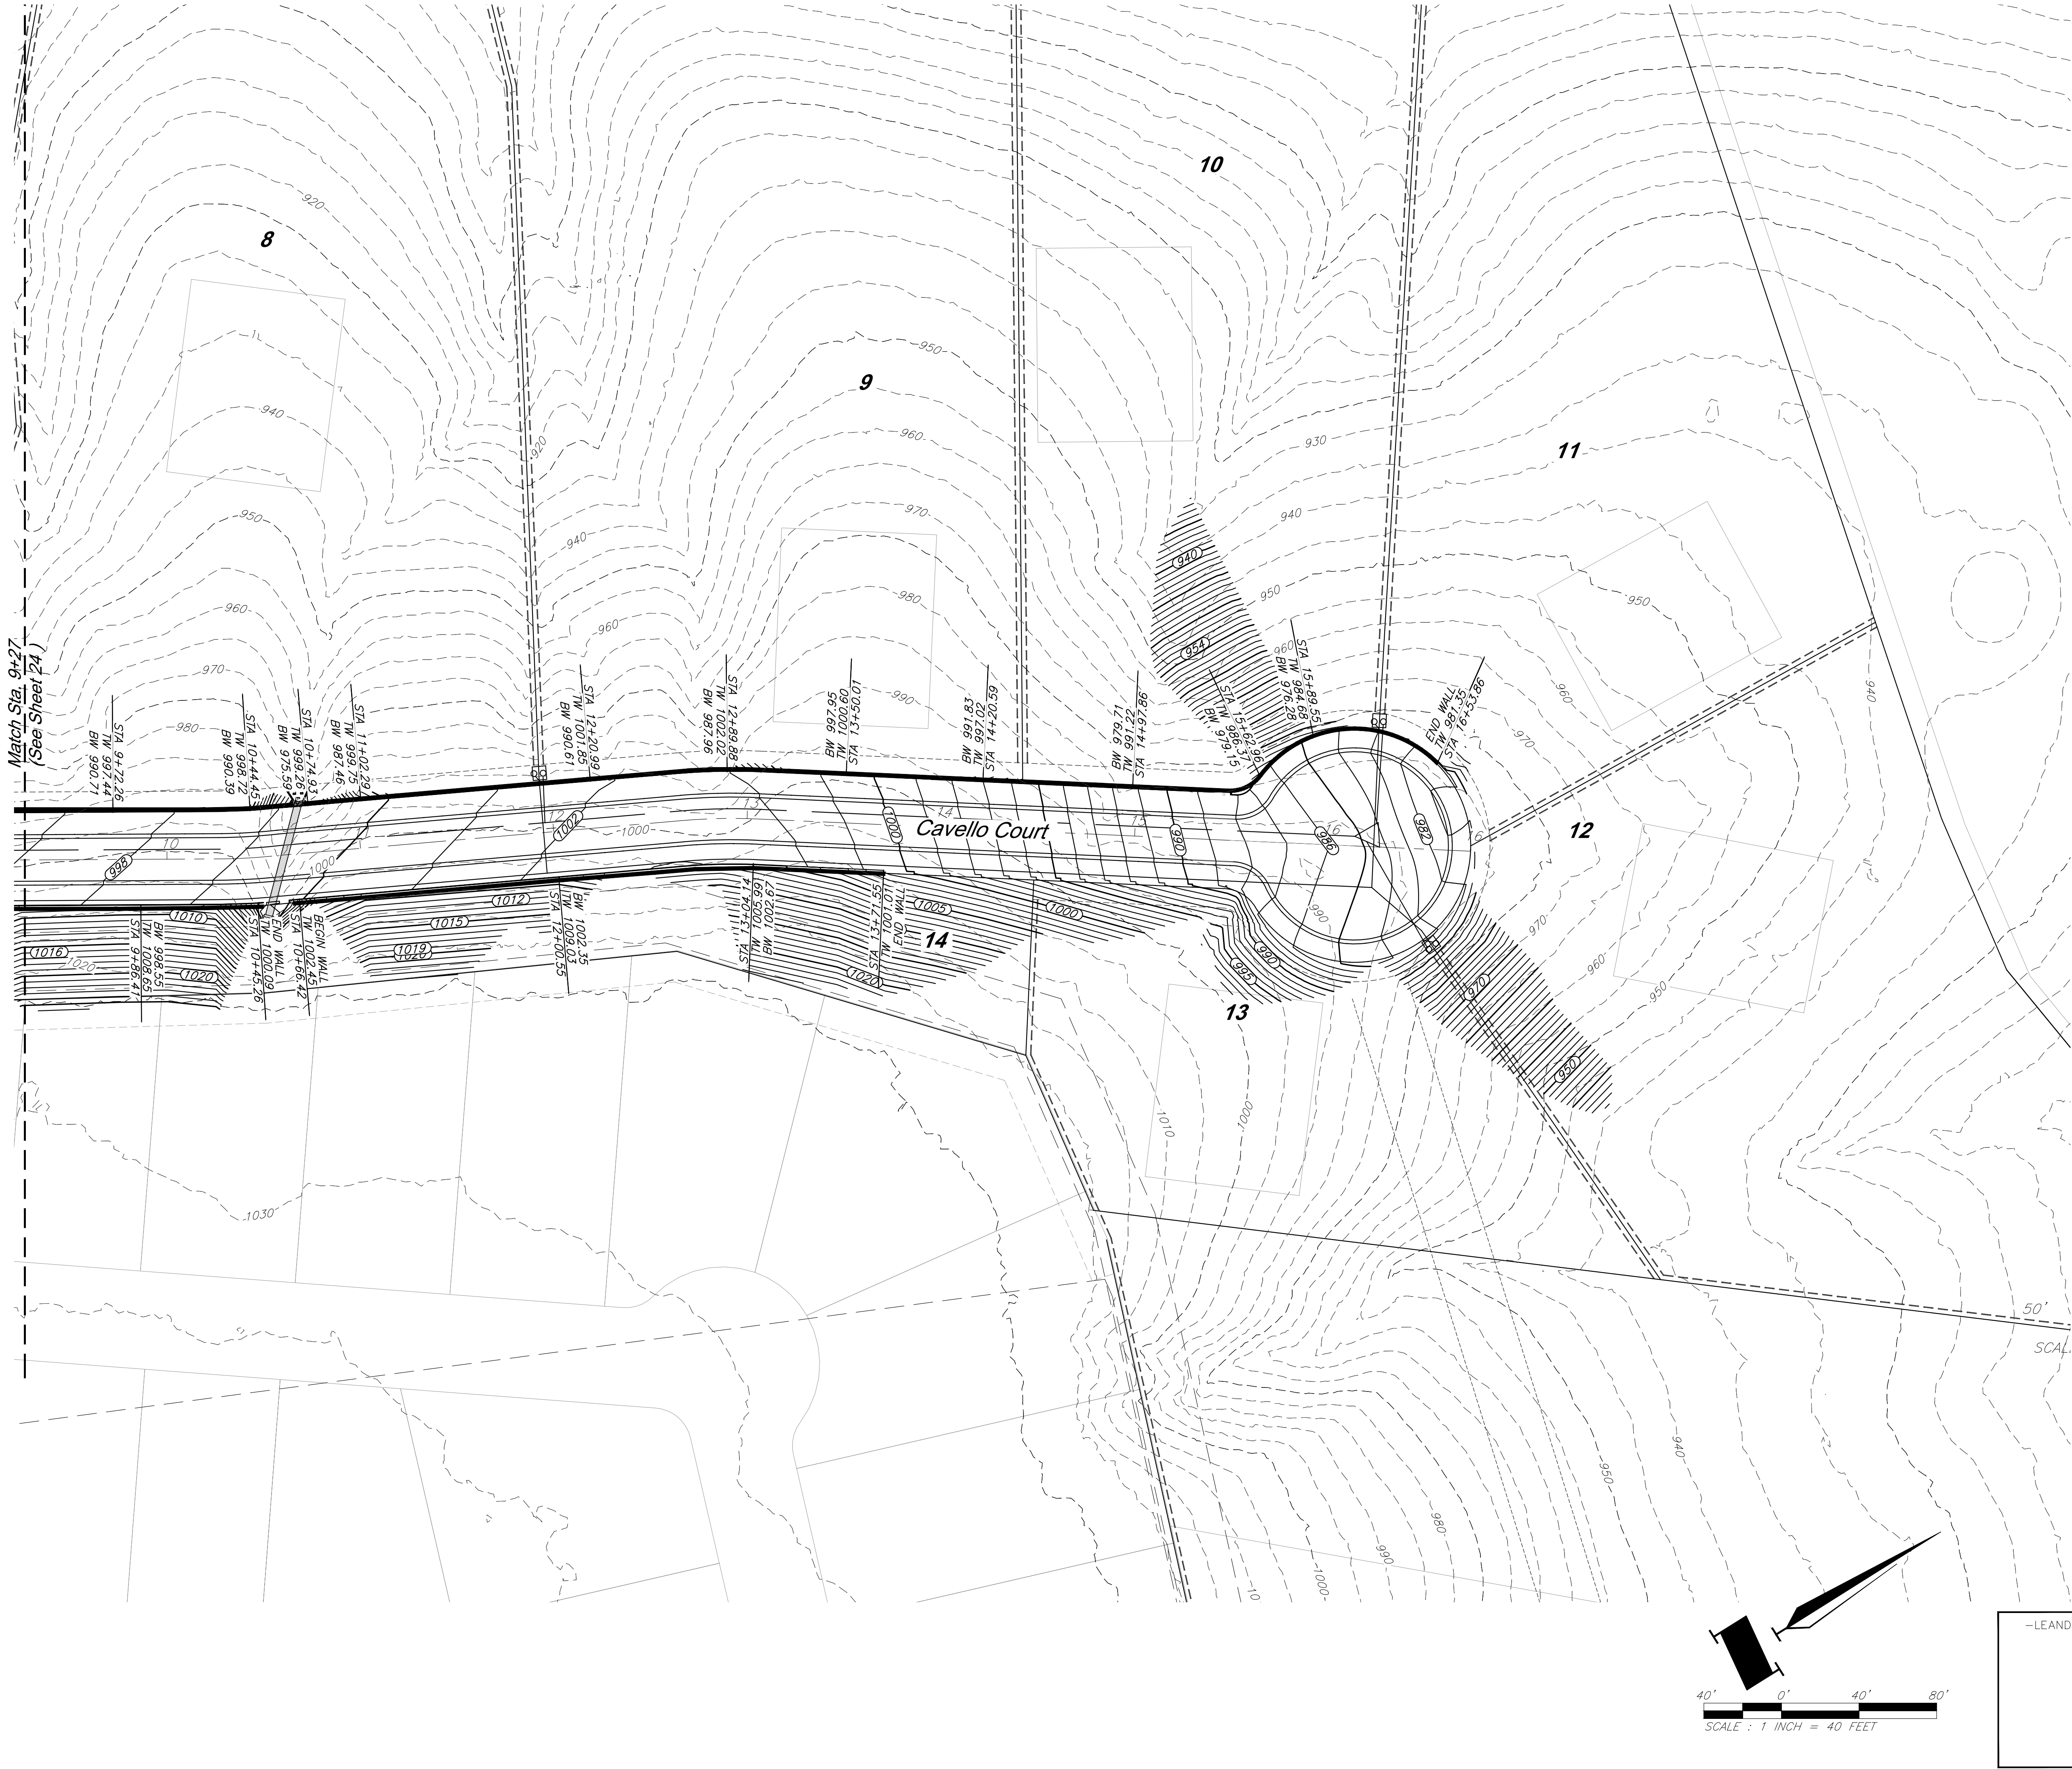

TRAVISSE PHASE 5 - SECTION 10
LEANDER, TRAVIS COUNTY, TEXAS



REVISION

PROJECT NUMBER
14977.02
DATE
3/31/2023

DESIGNED
CEL
DRAWN
KNJ/DS/BCB
REVIEWED
CEL
SHEET TITLE

Cavello Court Grading Plan

SHEET NUMBER
25 of 42

—LEANDER STAFF USE ONLY—

City of Leander Approval