



# Riverplace


## UNITS 8 AND 13 FINISH FLOOR PLANS

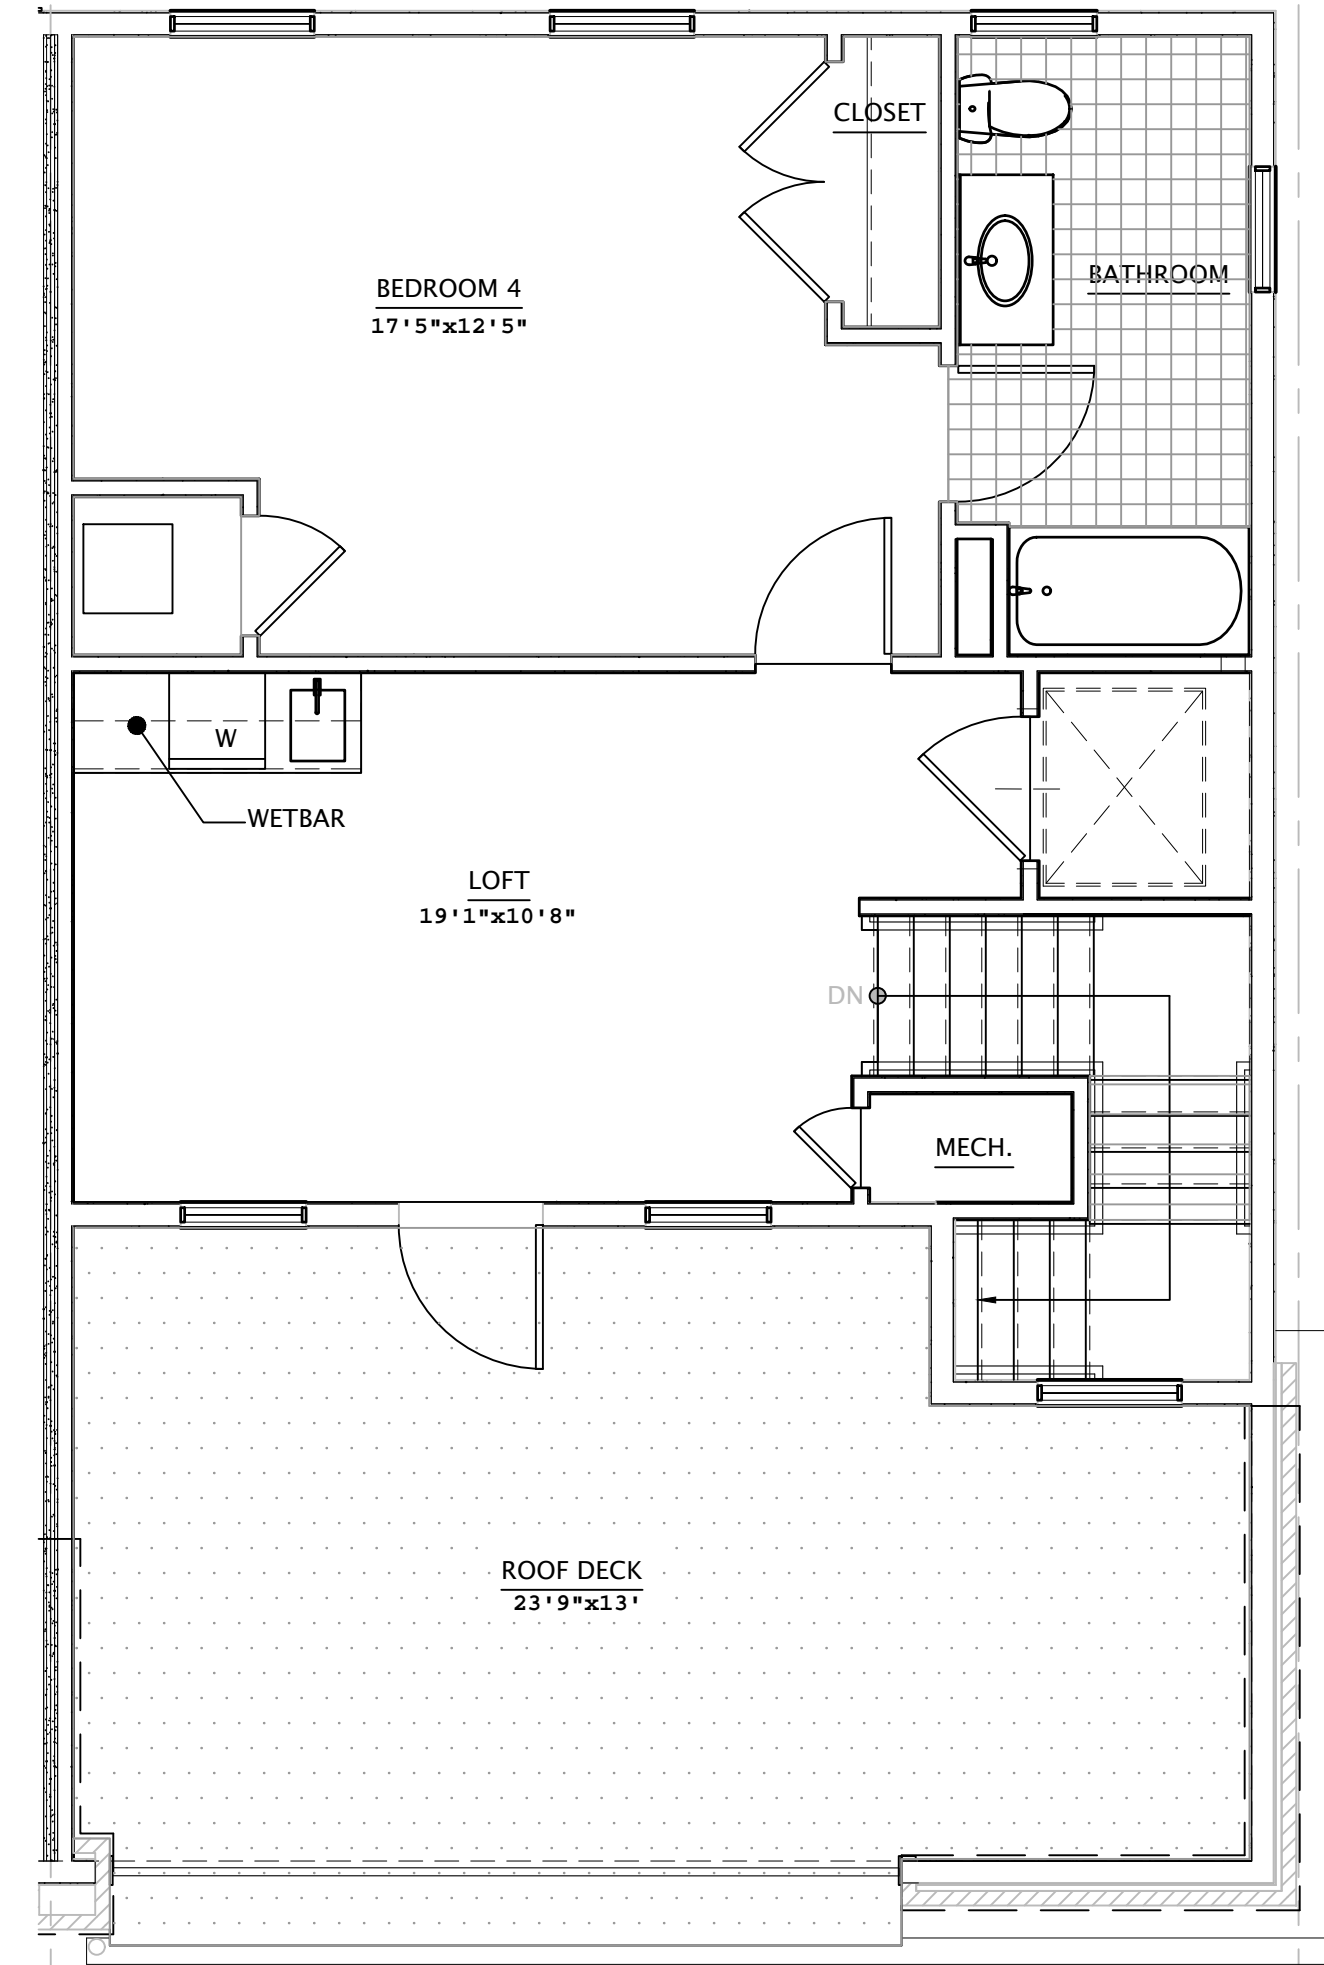


4 STANDARD FOURTH FLOOR FINISH FLOOR PLANS  
A9.04 SCALE: 1/4" = 1'-0"

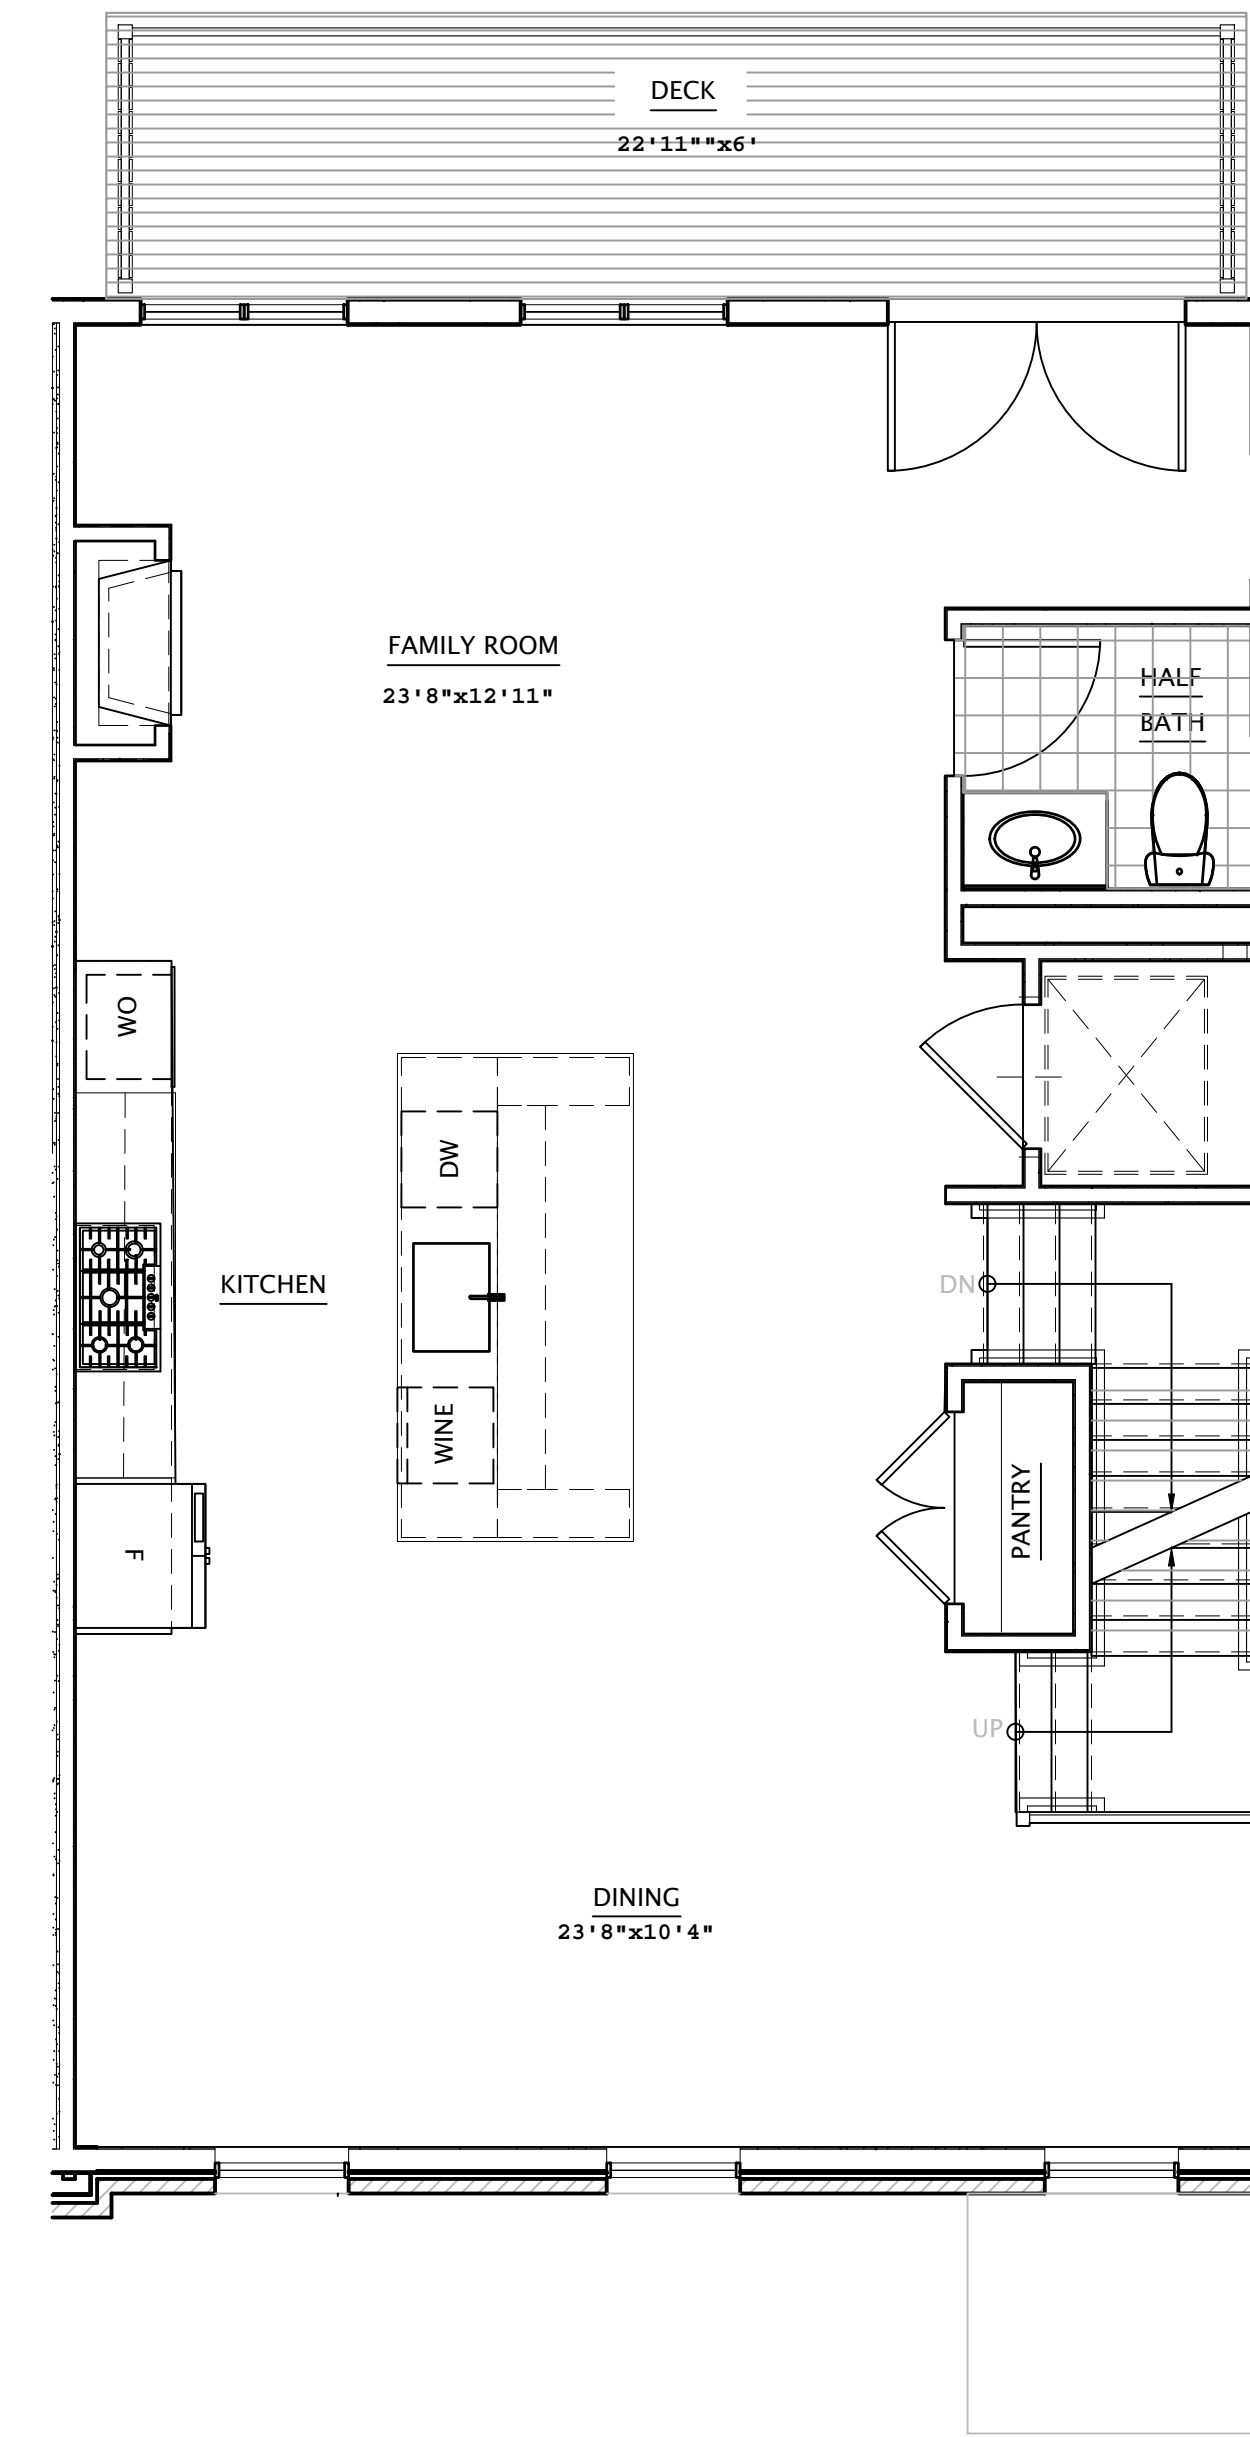


2 SECOND FLOOR FINISH FLOOR PLANS  
A9.04 SCALE: 1/4" = 1'-0"

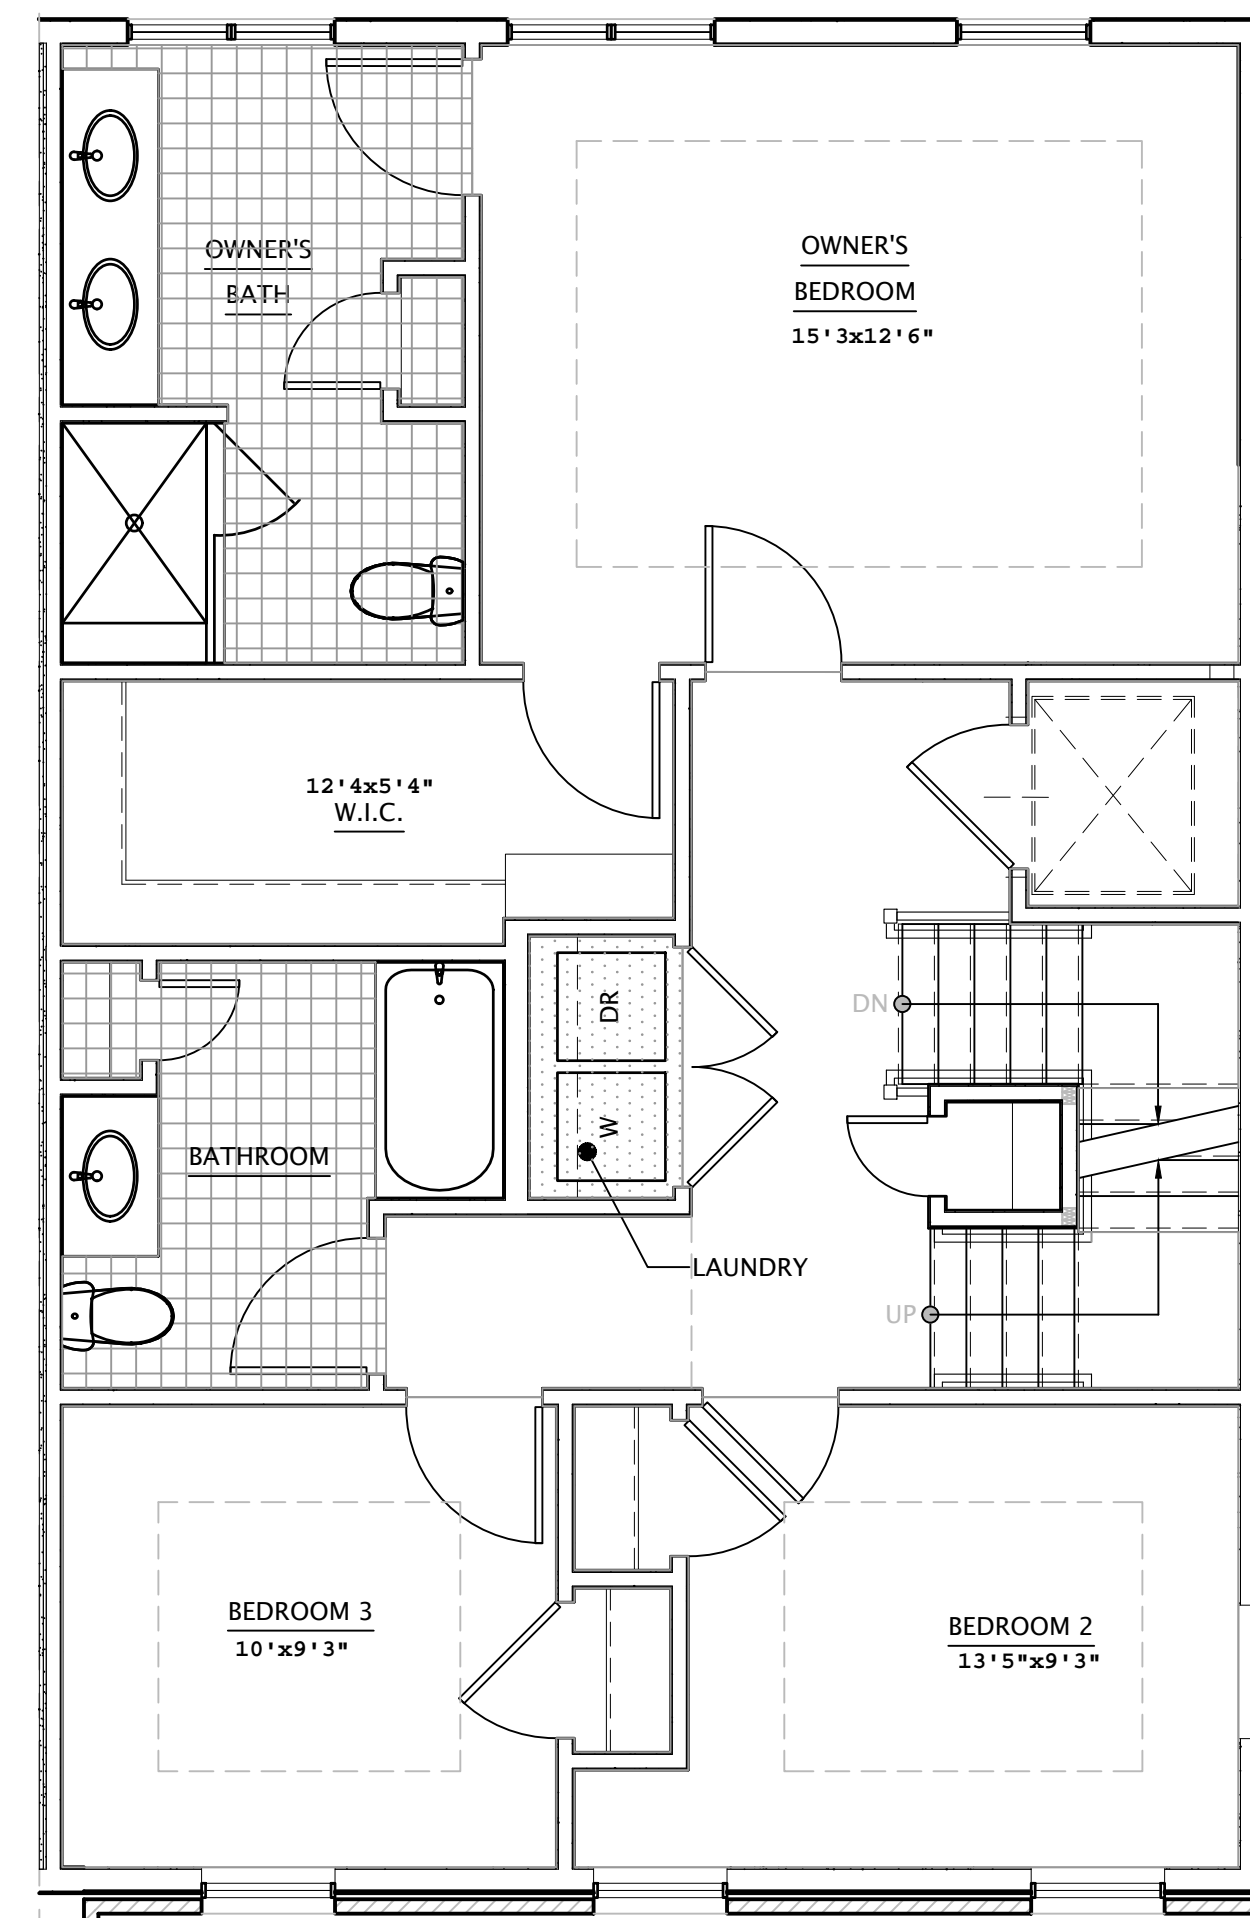

3 THIRD FLOOR FINISH FLOOR PLANS  
A9.04 SCALE: 1/4" = 1'-0"

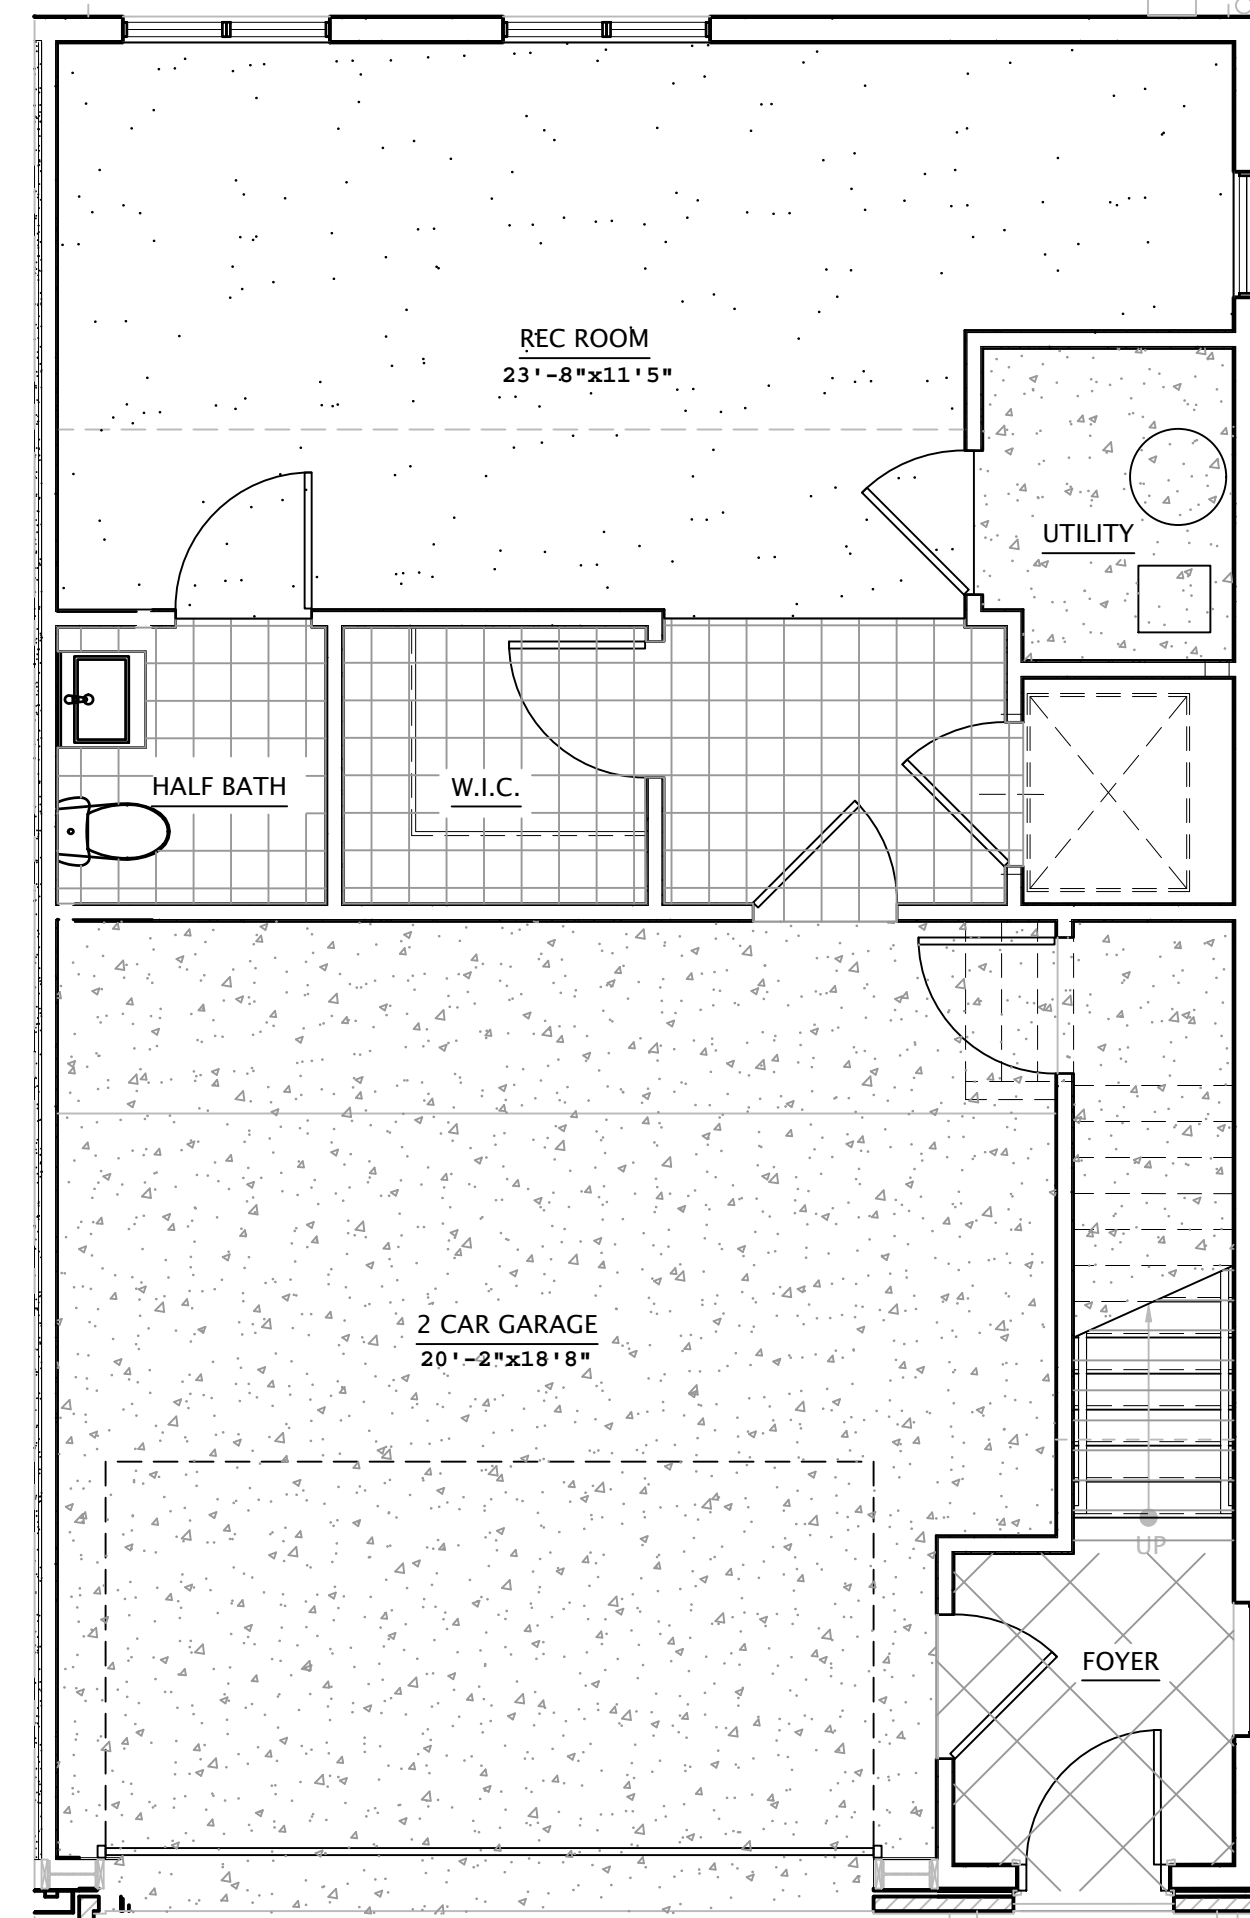

1 FIRST FLOOR FINISH FLOOR PLANS  
A9.04 SCALE: 1/4" = 1'-0"

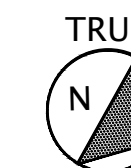

Imagery is for illustrative purposes only. Features, finishes, and prices are subject to change without notice. Sales are being handled by Nest Realty. The specifications, room dimensions, and features shown in the unit floorplans are approximate and are for illustrative purposes only. Square footage and room dimensions provided may not be relied upon as definitive, are subject to modification without notice, and may differ from the actual square footage and dimensions delivered. Actual layout, room dimensions, window sizes and locations, and steps to grade may vary and are subject to modification without notice.