

CLIENT
--------

- NOTES**
- EXISTING CONTOURS OBTAINED FROM GEONB AND USED IN GOOD FAITH.
  - EXISTING SURVEY GRADES OBTAINED FROM SURVEYOR AND USED IN GOOD FAITH.
  - ENSURE POSITIVE DRAINAGE ON ALL SURFACES. THE CONTRACTOR IS REQUIRED TO VERIFY ALL DIMENSIONS, GRADES, AND INVERTS SHOWN, AND THEIR RELATIONSHIP TO EXISTING SITE CONDITIONS. THE CONTRACTOR IS TO REPORT ANY DISCREPANCIES TO THE ARCHITECT FOR REVISION PRIOR TO COMMENCING WORK ON SITE.
  - ALL DISTURBED AREAS OUTSIDE LIMITS OF CONTRACT, TO BE REINSTATED TO ORIGINAL CONDITION, OR BETTER, AT CONTRACTOR'S EXPENSE.
  - THE CONTRACTOR IS REQUIRED TO COMPLETE ALL LOCATES FOR UNDERGROUND SERVICES AND/OR UTILITIES PRIOR TO COMMENCING WORK ON SITE.
  - TOPSOIL DEPTH FOR SEEDED AREAS TO BE 150mm AFTER ROLLING. CONTRACTOR IS TO PROTECT EXISTING INFRASTRUCTURE TO REMAIN, AND PREVENT SEDIMENT FROM ENTERING STORM SEWER SYSTEM. INSTALL SILT SACS IN ALL CATCH BASINS (NEW AND EXISTING).

+00.00	EXISTING GRADES		NEW DECIDUOUS TREE
	PROPOSED GRADES		NEW CONIFEROUS TREE
	EXISTING CONTOURS		TOPSOIL AND HYDROSEED
	CULVERT		HYDROSEED ONLY
	SLOPE ARROW		TAILINGS TRAIL
	SWALE		GRUBBING DISPOSAL
	TREE CLEARING LIMITS		GRUBBING REQUIRED
	LIMIT OF CONTRACT		
	SEDIMENT CONTROL FENCE		
	DRAINAGE PIPING		

B	SEPT 3, 2021	ISSUED FOR TENDER
A	JUNE 15/21	50% REVIEW
NO.	DATE	REVISIONS

PRIME CONSULTANT

SUB-CONSULTANT


13, rue Costigan Street  
Edmundston (NB) E3V 1W7  
T. / 506.7379730  
ENGINEERING SERVICES D'INGÉNIERIE F. / 506.548.2207

828 Main Street, Sussex, New Brunswick E4E 2M5  
506.433.5821 • info@bdald.ca • www.bdald.ca

PROJECT TITLE  
**NEQOTKUK KCIW KNICANEWEK  
 SPORTS AND RECREATION PARK  
 PHASE 2**  
 TOBIQUE FIRST NATION, NB

DRAWING TITLE  
**OVERALL LAYOUT PLAN,  
 CLEARING AND GRUBBING**

	DATE	JUNE 2021	DRAWN	MD
	SCALE	1:750	CHECKED	JS
	JOB NO.	3201		
	SHEET NO.	L-1		

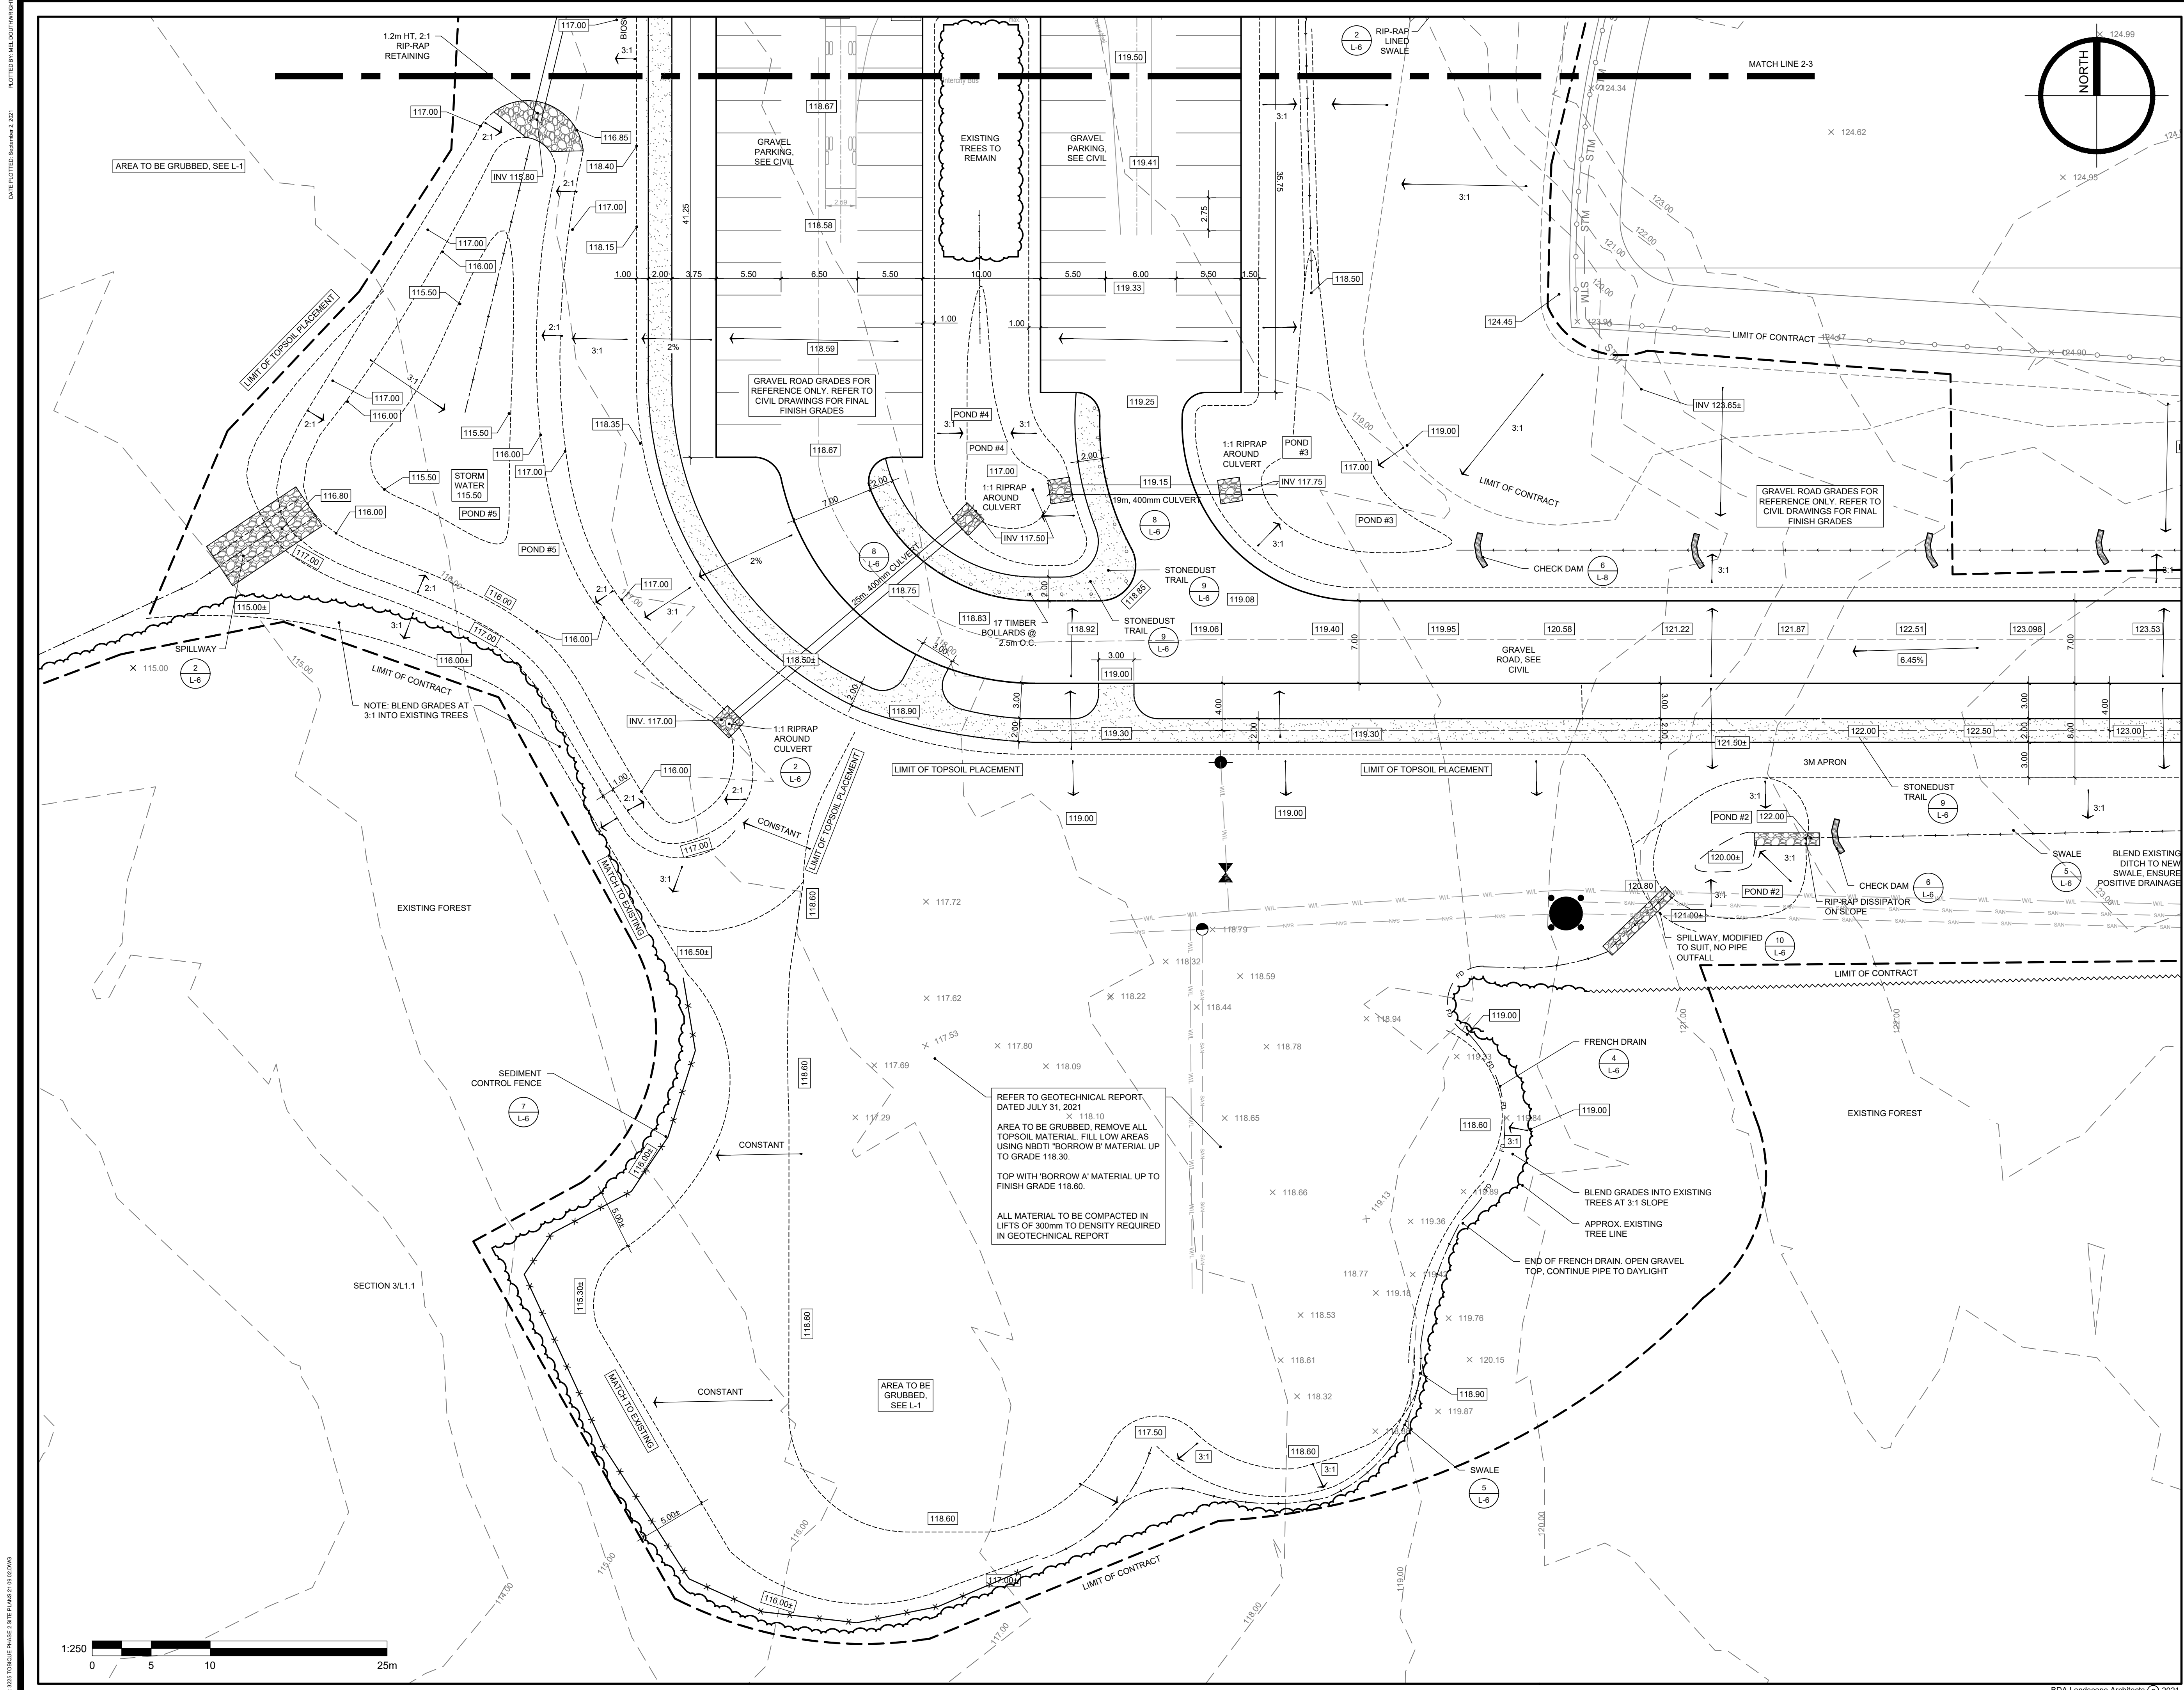

CLIENT

- NOTES
- EXISTING CONTOURS PROVIDED BY SURVEYOR AND USED IN GOOD FAITH.
  - EXISTING SURVEY GRADES OBTAINED FROM SURVEYOR AND USED IN GOOD FAITH.
  - ENSURE POSITIVE DRAINAGE ON ALL SURFACES.
  - THE CONTRACTOR IS REQUIRED TO VERIFY ALL DIMENSIONS, GRADES, AND INVERTS SHOWN, AND THEIR RELATIONSHIP TO EXISTING SITE CONDITIONS. THE CONTRACTOR IS TO REPORT ANY DISCREPANCIES TO THE ARCHITECT FOR REVISION PRIOR TO COMMENCING WORK ON SITE.
  - ALL DISTURBED AREAS OUTSIDE LIMITS OF CONTRACT, TO BE REINSTATED TO ORIGINAL CONDITION, OR BETTER, AT CONTRACTOR'S EXPENSE.
  - THE CONTRACTOR IS REQUIRED TO COMPLETE ALL LOCATES FOR UNDER GROUND SERVICES AND/OR UTILITIES PRIOR TO COMMENCING WORK ON SITE.
  - TOPSOIL DEPTH FOR SODDED AREAS TO BE 150mm AFTER ROLLING.
  - CONTRACTOR IS TO PROTECT EXISTING INFRASTRUCTURE TO REMAIN, AND PREVENT SEDIMENT FROM ENTERING STORM SEWER SYSTEM. INSTALL SILT BAGS IN ALL CATCH BASINS (NEW AND EXISTING).
  - SWALES TO BE STABILIZED WITH SOD AS SOON AS CONSTRUCTED.

<b>+00.00</b>	EXISTING GRADES		NEW DECIDUOUS TREE
<b>50.10</b>	PROPOSED GRADES		NEW CONIFEROUS TREE
<b>00.00</b>	EXISTING CONTOURS		TOPSOIL AND HYDROSEED
	CULVERT		HYDROSEED ONLY
	SLOPE ARROW		TAILINGS TRAIL
	SWALE		GRUBBING DISPOSAL
	TREE CLEARING LIMITS		GRUBBING REQUIRED
	LIMIT OF CONTRACT		
	SEDIMENT CONTROL FENCE		
	STM - DRAINAGE PIPING		

B	SEPT 3, 2021	ISSUED FOR TENDER
A	JUNE 15/21	50% REVIEW
NO.	DATE	REVISIONS

PRIME CONSULTANT

SUB-CONSULTANT

13, rue Costigan Street  
Edmundston (NB) E3V 1W7  
T. / 506.7373730  
ENGINEERING SERVICES D'INGENIERIE F. / 506.548.2207

**BDA** Landscape Architects


828 Main Street, Sussex, New Brunswick E4E 2M5  
506.433.5821 • info@bdald.ca • www.bdald.ca

PROJECT TITLE  
**NEQOTKUK KCIW KNICANEWEK  
 SPORTS AND RECREATION PARK  
 PHASE 2**  
 TOBIQUE FIRST NATION, NB

DRAWING TITLE  
**LAYOUT AND  
 GRADING PLAN -  
 CENTRAL AREA**


	DATE	JUNE 2021	DRAWN	MD
	SCALE	AS NOTED	CHECKED	JS
	JOB NO.	3201		
	SHEET NO.	L-2		

DATE PLOTTED: September 2, 2021 PLOTTED BY: M. BOUWMEESTER

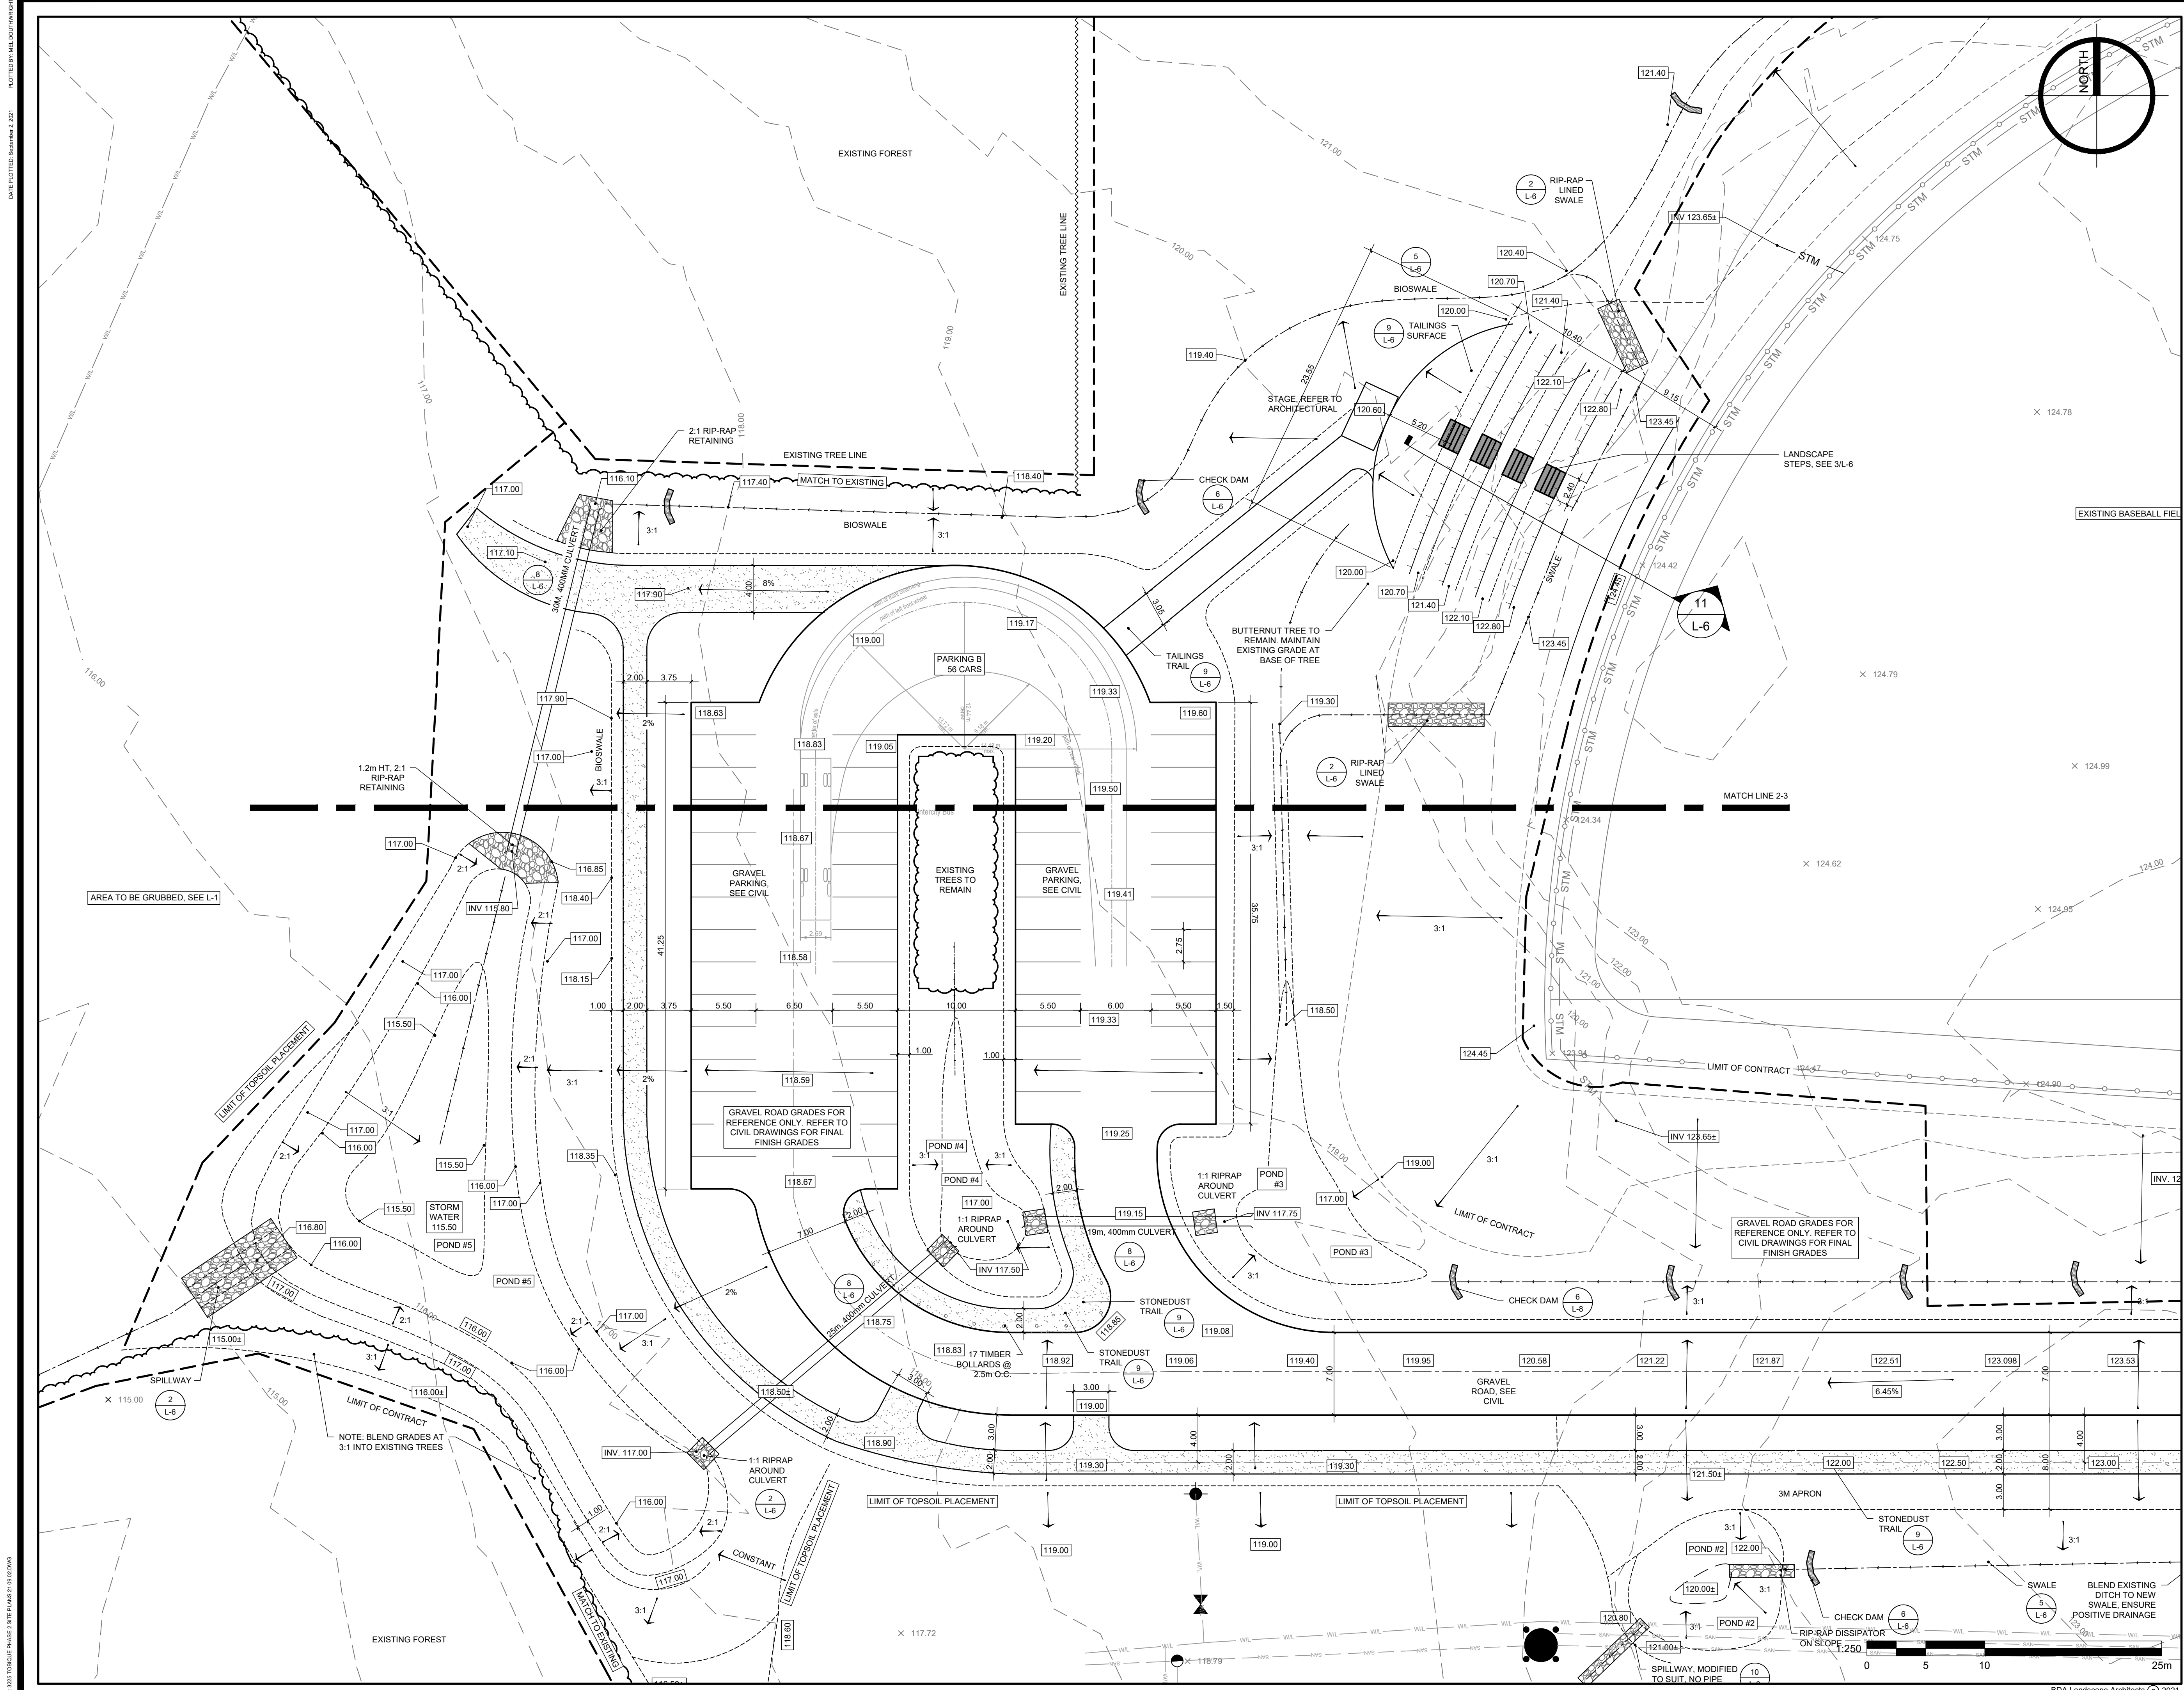

CLIENT

- NOTES**
- EXISTING CONTOURS PROVIDED BY SURVEYOR AND USED IN GOOD FAITH.
  - EXISTING SURVEY GRADES OBTAINED FROM SURVEYOR AND USED IN GOOD FAITH.
  - ENSURE POSITIVE DRAINAGE ON ALL SURFACES.
  - THE CONTRACTOR IS REQUIRED TO VERIFY ALL DIMENSIONS, GRADES, AND INVERTS SHOWN, AND THEIR RELATIONSHIP TO EXISTING SITE CONDITIONS. THE CONTRACTOR IS TO REPORT ANY DISCREPANCIES TO THE ARCHITECT FOR REVISION PRIOR TO COMMENCING WORK ON SITE.
  - ALL DISTURBED AREAS OUTSIDE LIMITS OF CONTRACT, TO BE REINSTATED TO ORIGINAL CONDITION, OR BETTER, AT CONTRACTOR'S EXPENSE.
  - THE CONTRACTOR IS REQUIRED TO COMPLETE ALL LOCATES FOR UNDERGROUND SERVICES AND/OR UTILITIES PRIOR TO COMMENCING WORK ON SITE.
  - TOPSOIL DEPTH FOR SODDED AREAS TO BE 150mm AFTER ROLLING.
  - CONTRACTOR IS TO PROTECT EXISTING INFRASTRUCTURE TO REMAIN, AND PREVENT SEDIMENT FROM ENTERING STORM SEWER SYSTEM. INSTALL SILT BAGS IN ALL CATCH BASINS (NEW AND EXISTING).
  - SWALES TO BE STABILIZED WITH SOD AS SOON AS CONSTRUCTED.

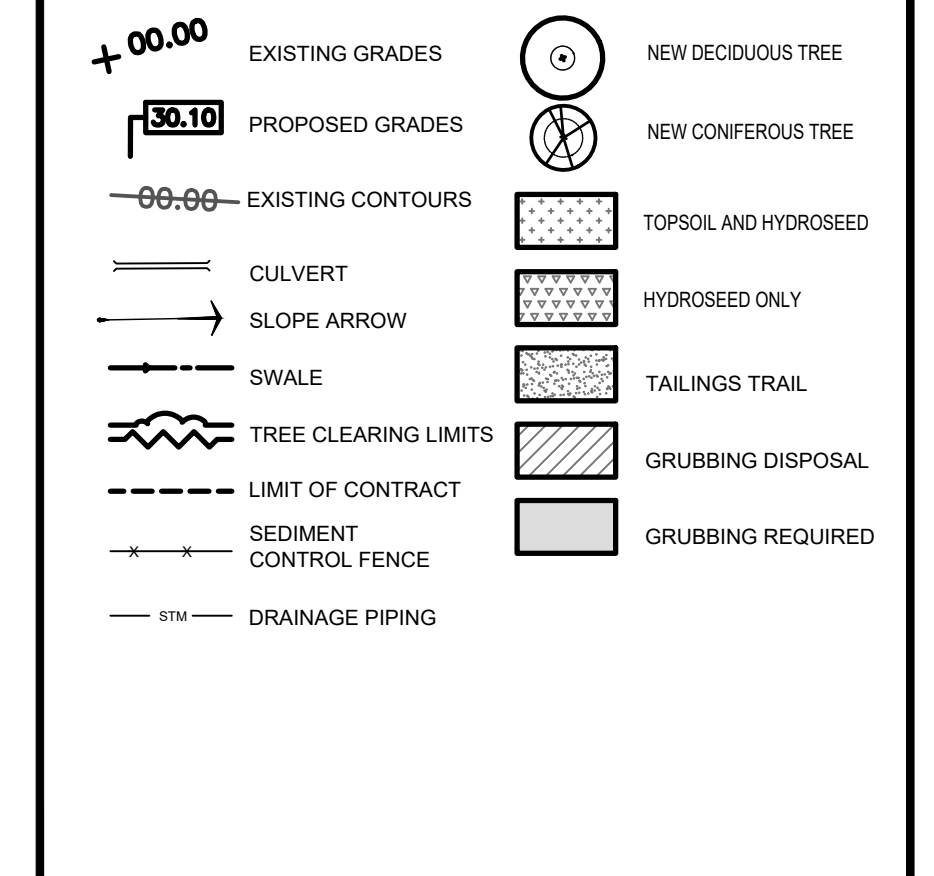

B	SEPT 3, 2021	ISSUED FOR TENDER
A	JUNE 15/21	50% REVIEW
NO.	DATE	REVISIONS

PRIME CONSULTANT

**EVOO**  
ARCHITECTURE

SUB-CONSULTANT

**ROY CONSULTANTS**  
ENGINEERING SERVICES D'INGENIERIE

13, rue Costigan Street  
Edmundston (NB) E3V 1W7  
T / 506.7373730  
F / 506.548.2207

**BDA Landscape Architects**

828 Main Street, Sussex, New Brunswick E4E 2M5  
506.433.5821 • info@bdald.ca • www.bdald.ca

PROJECT TITLE

**NEQOTKUK KCIW KNICANEWEK  
SPORTS AND RECREATION PARK  
PHASE 2**

TOBIQUE FIRST NATION, NB

DRAWING TITLE


**LAYOUT AND  
GRADING PLAN -  
UPPER AREA**

	DATE	JUNE 2021	DRAWN	MD
	SCALE	AS NOTED	CHECKED	JS
	JOB NO.		SHEET NO.	3201
	DATE	03/09/2021	<p><b>L-3</b></p>	







DATE PLOTTED: 09/09/2021 PLOTTED BY: MEL DOUGHERTY

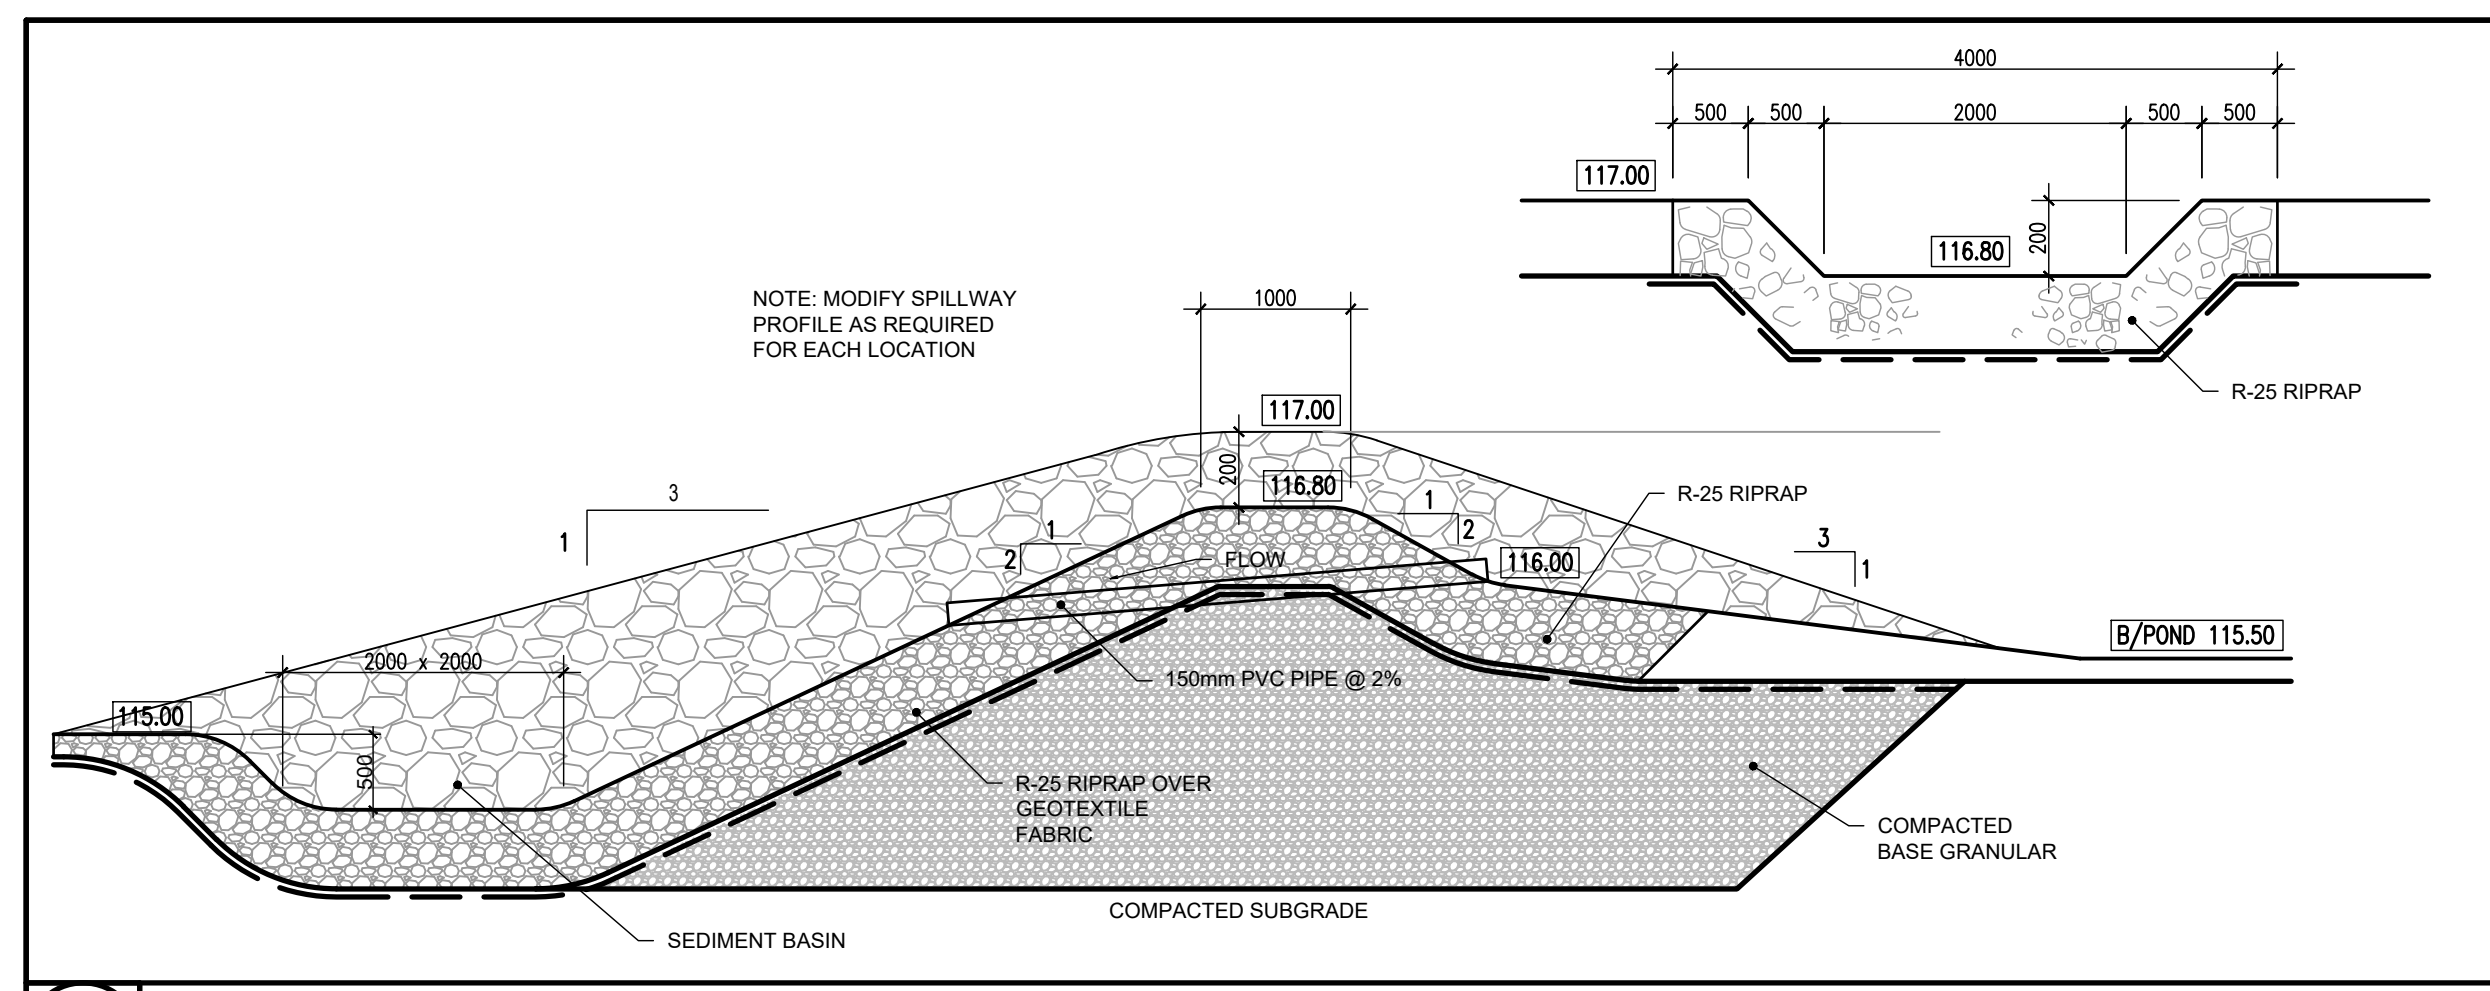


**10** SPILLWAY  
SCALE: 1:50

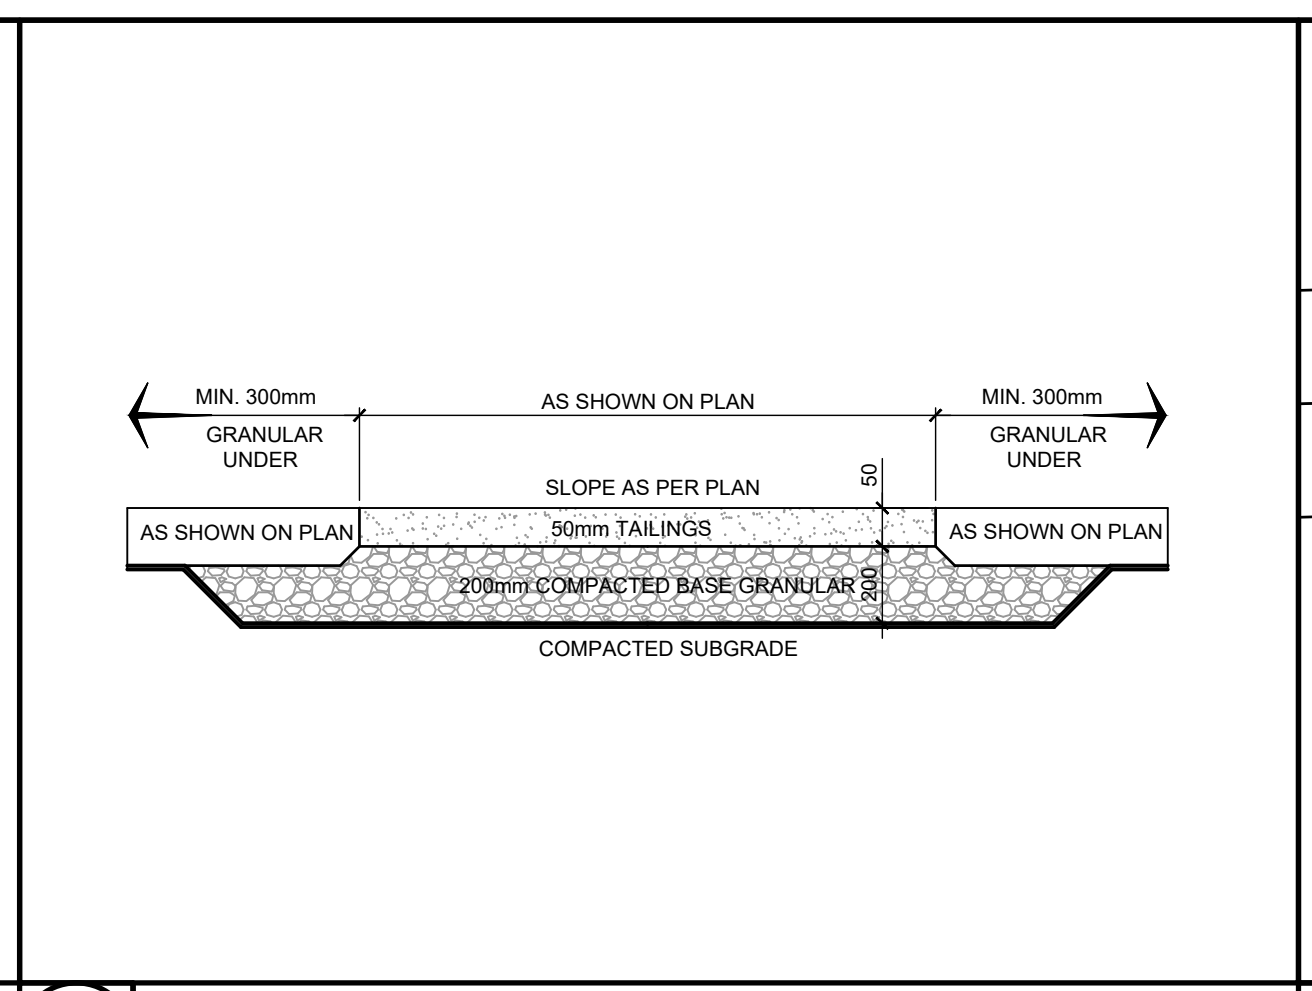


**9** TAILINGS TRAIL  
SCALE: 1:20

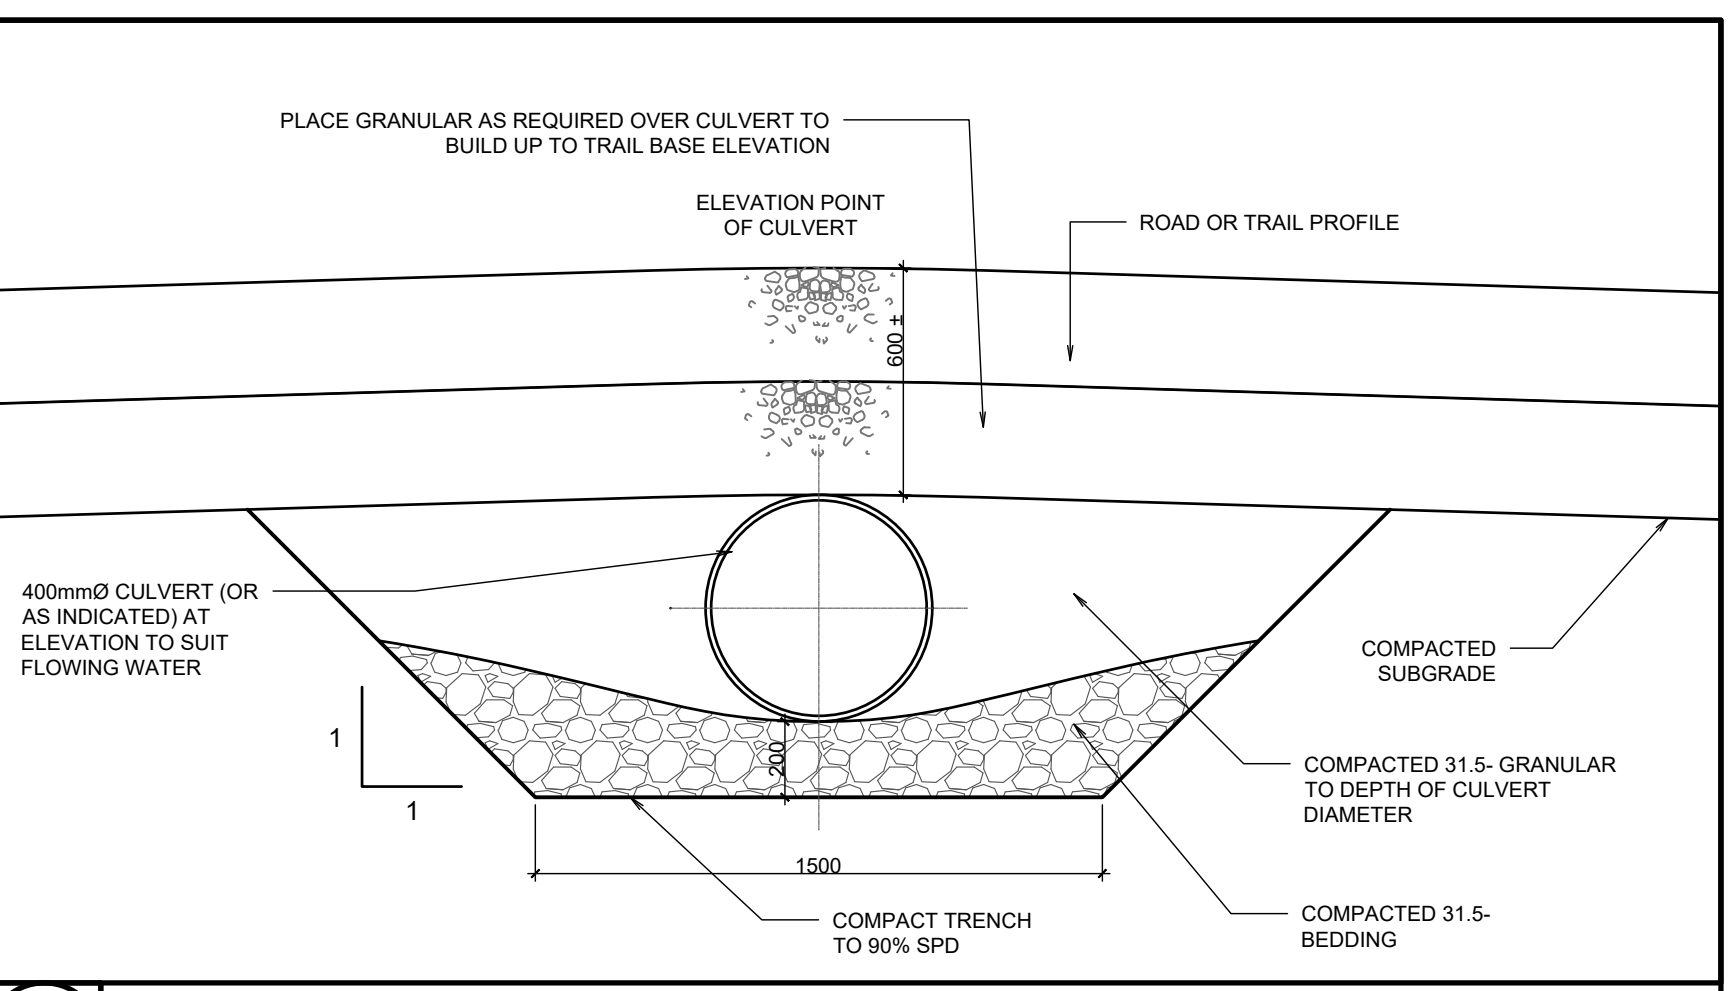


**8** CULVERT SECTION  
SCALE: 1:20

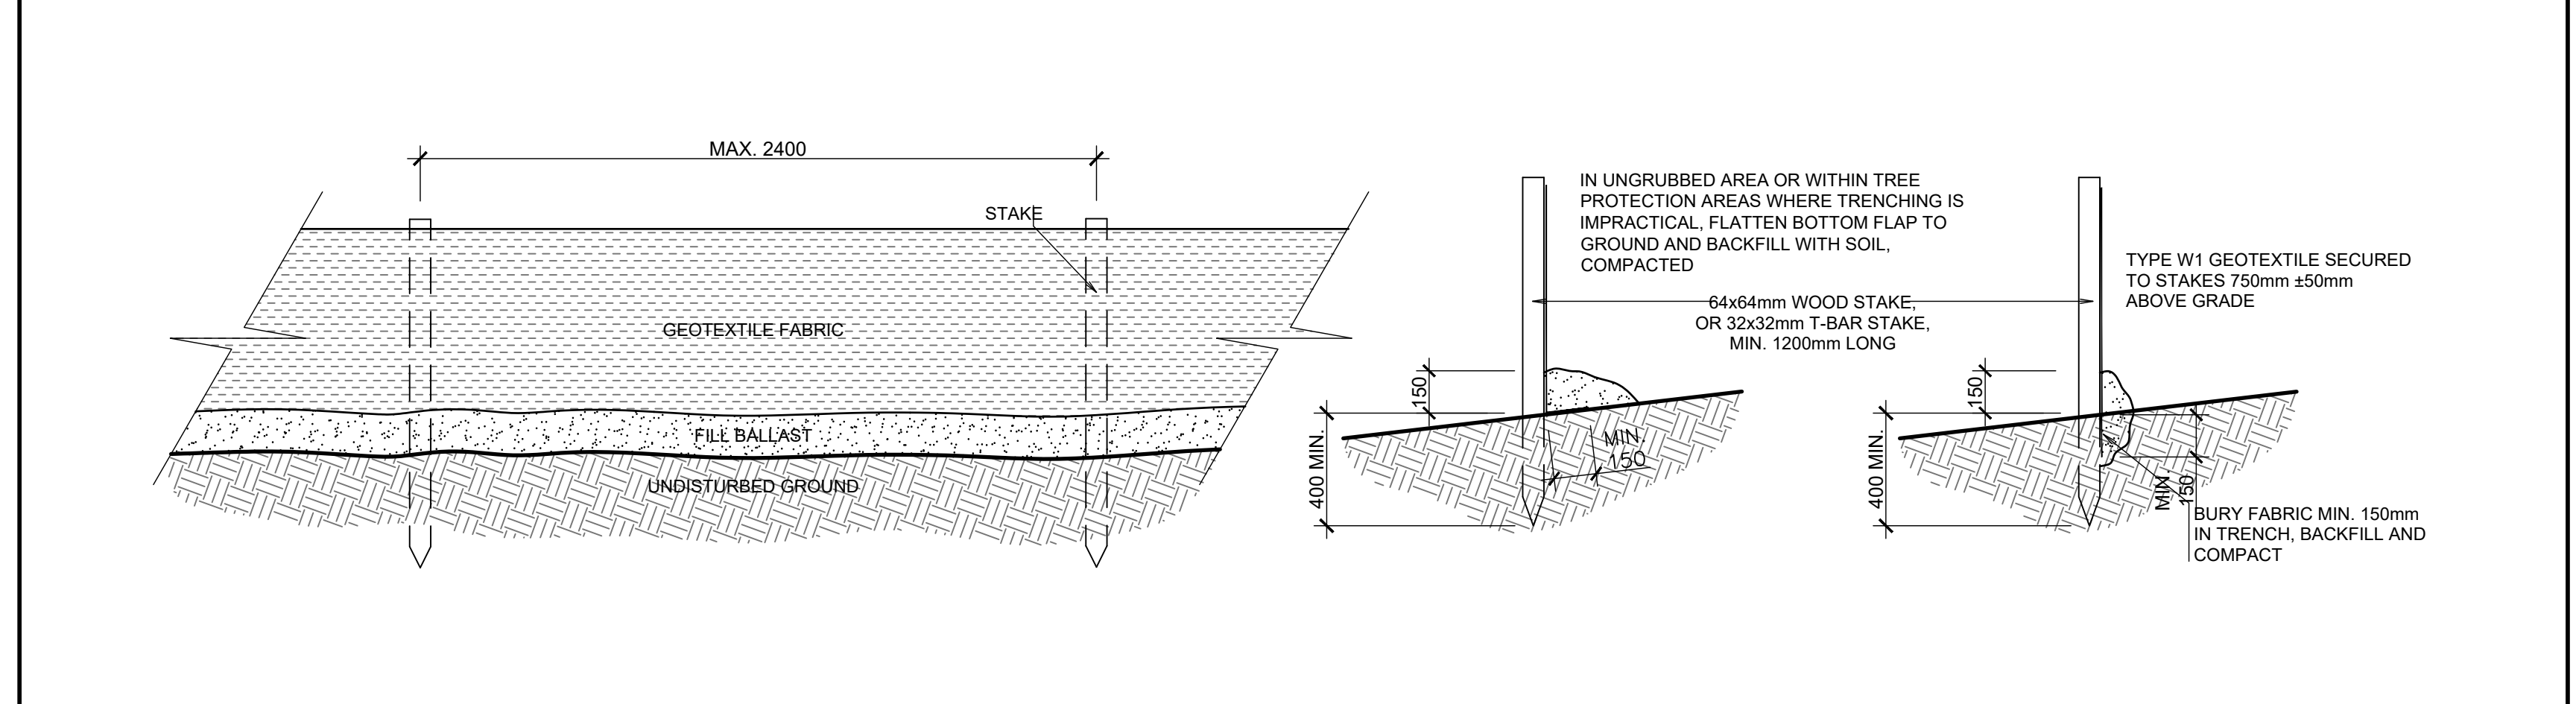


**7** SEDIMENT CONTROL FENCING  
SCALE: 1:40

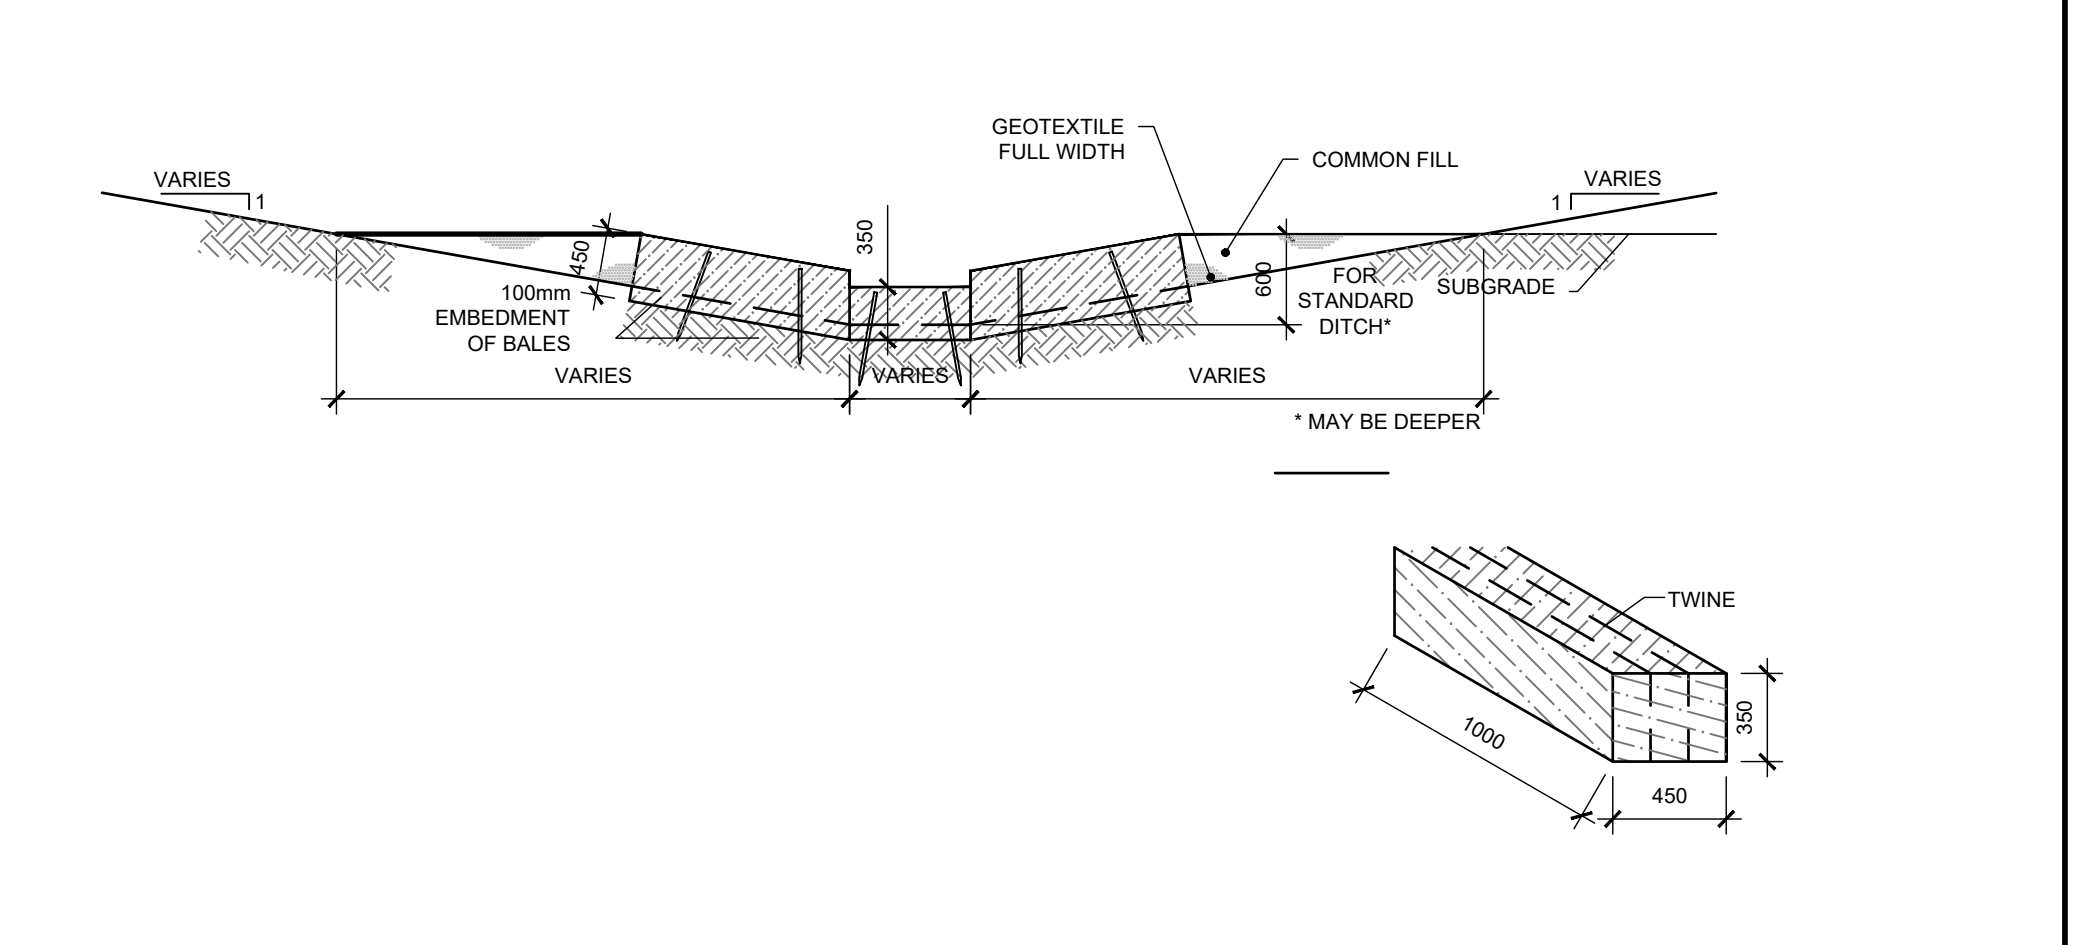


**6** CHECK DAM  
SCALE: NTS

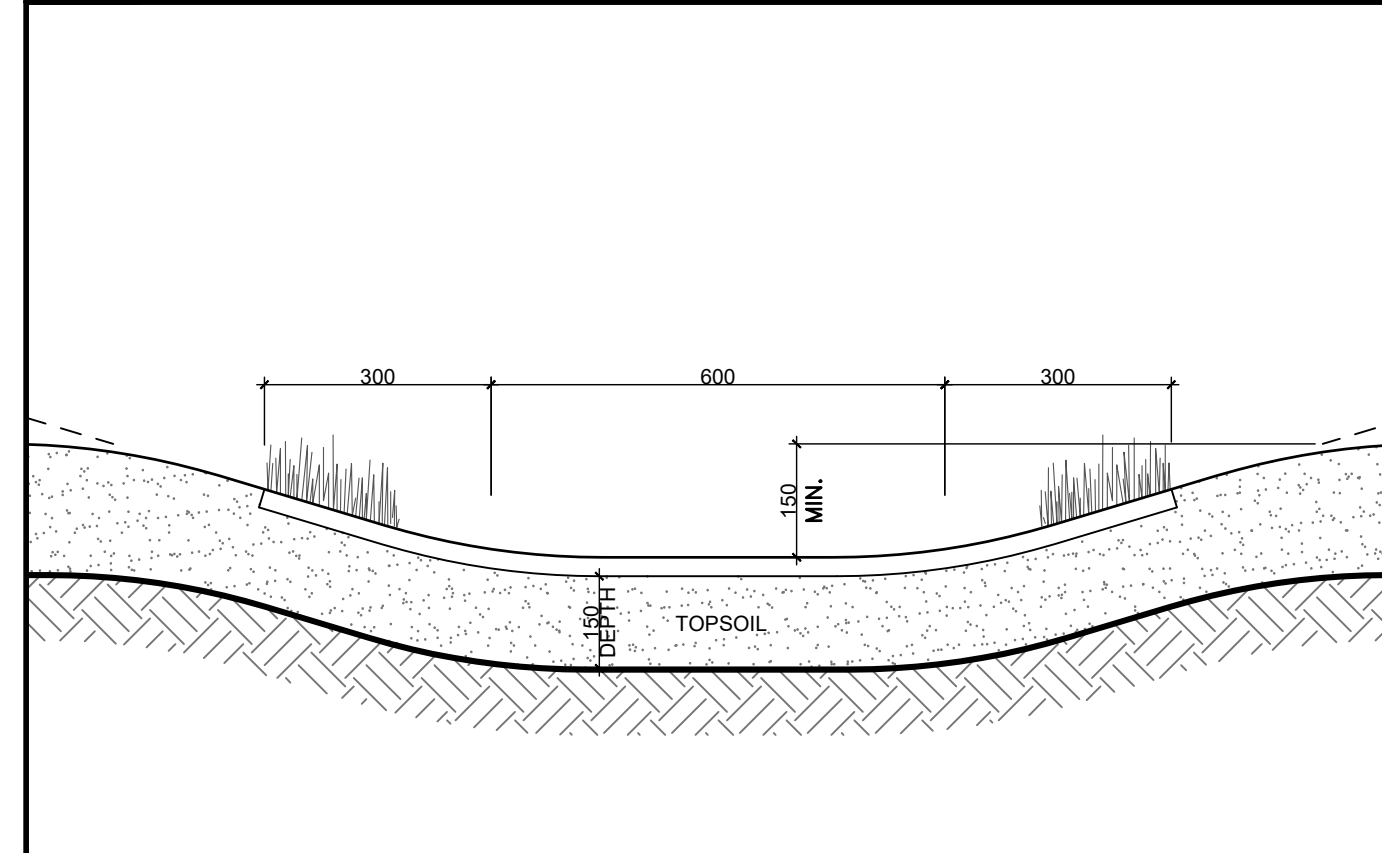


**5** SWALE  
SCALE: 1:10

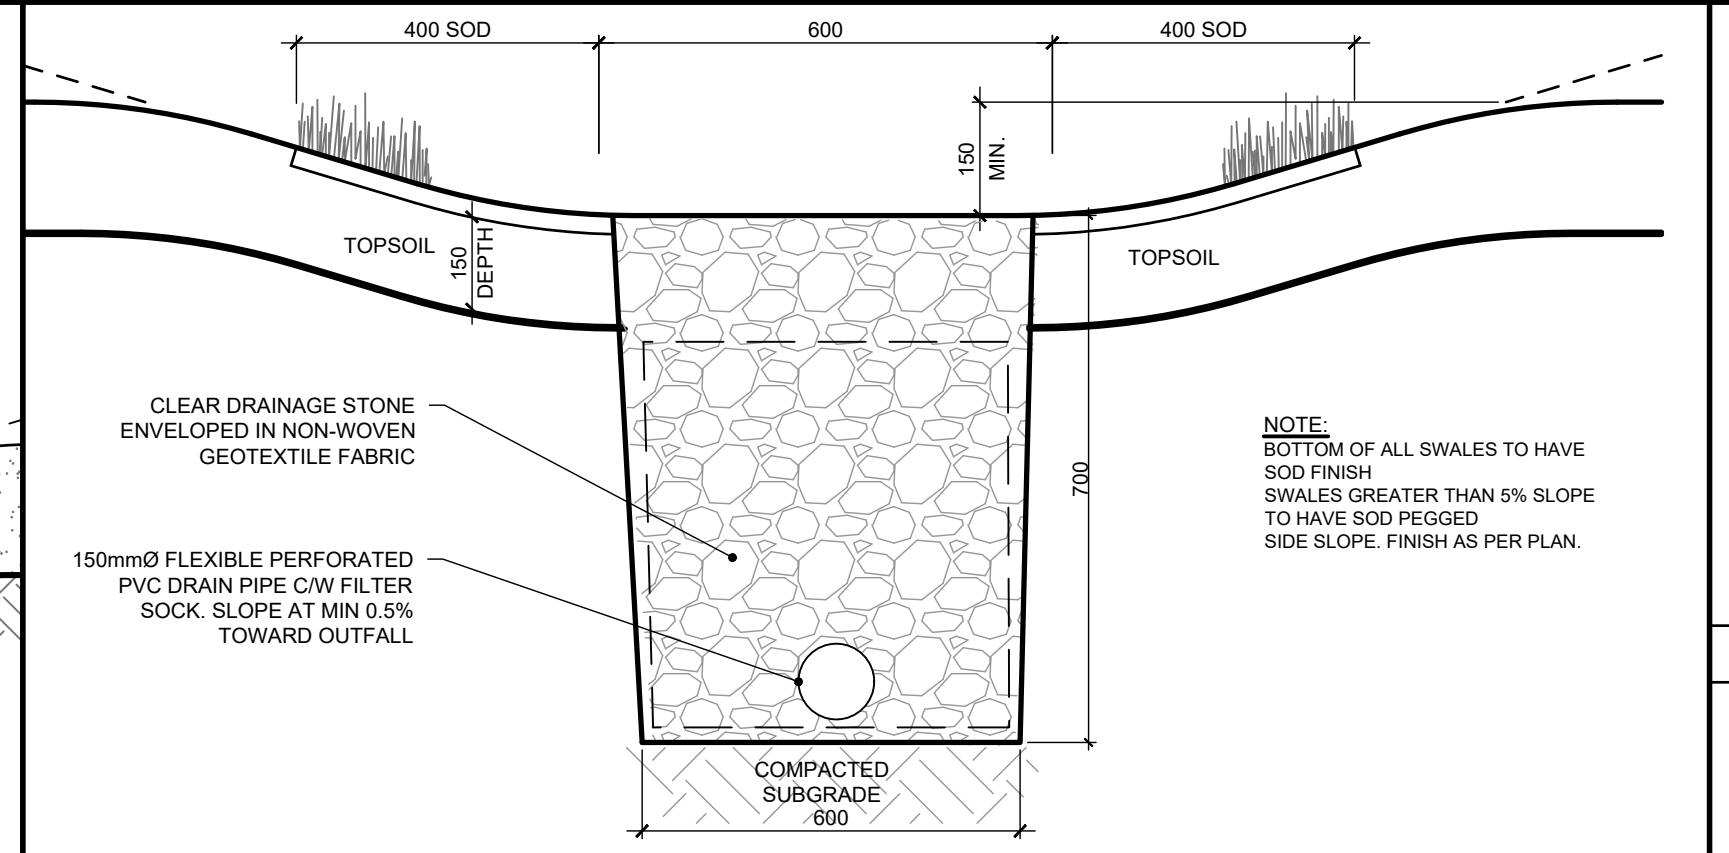


**4** FRENCH DRAIN  
SCALE: 1:10

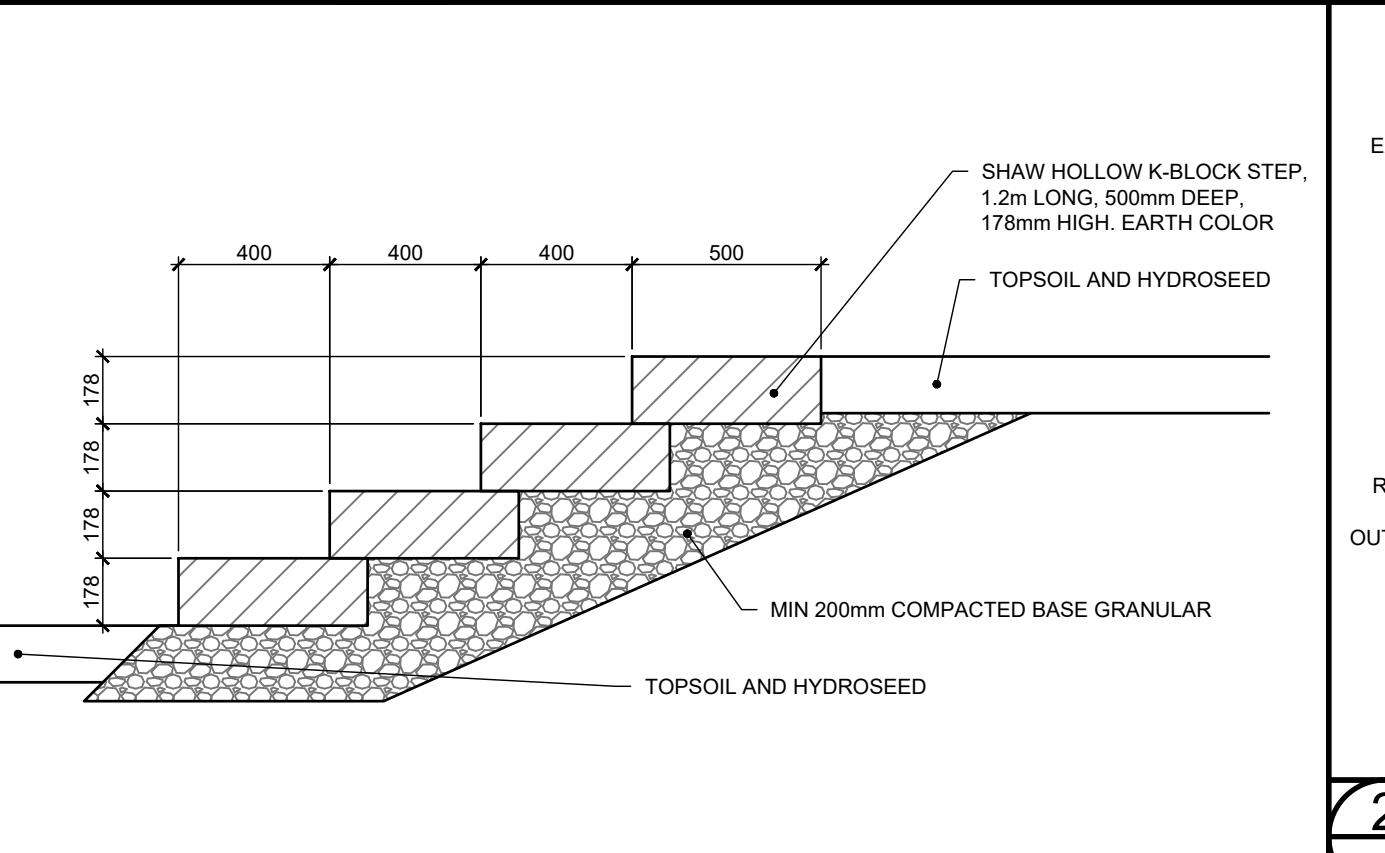


**3** AMPHITHEATER STEPS  
SCALE: 1:20

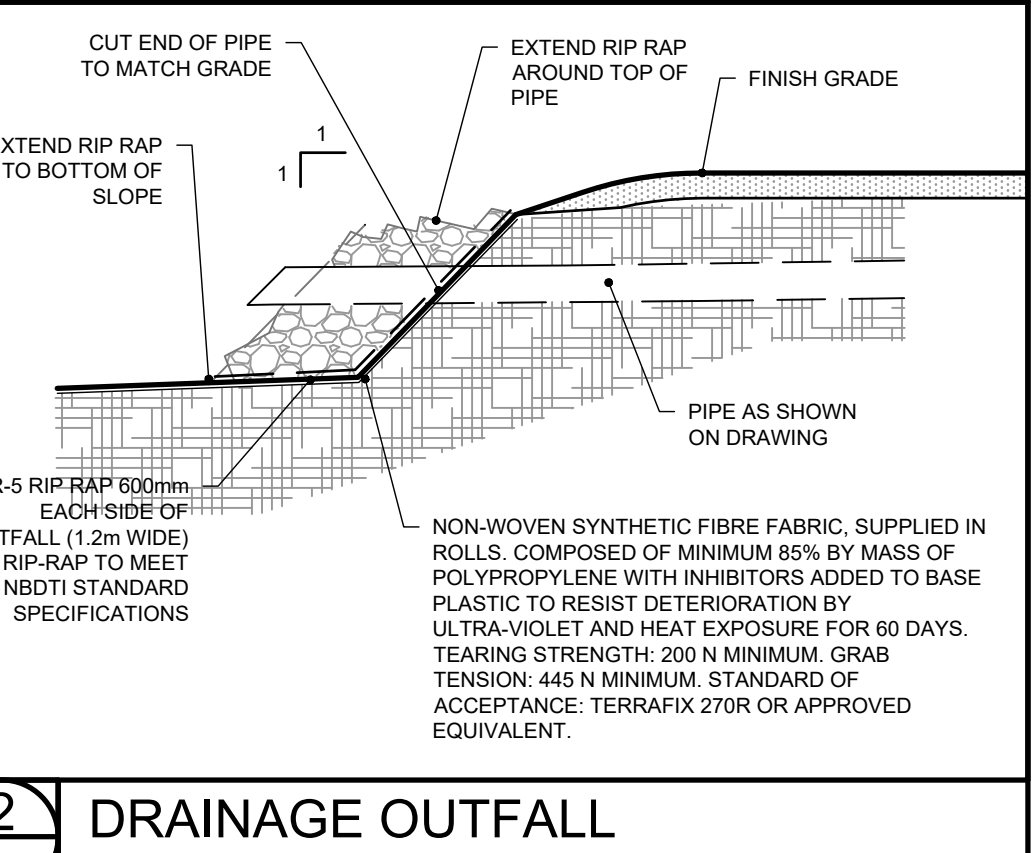


**2** DRAINAGE OUTFALL  
SCALE: 1:30

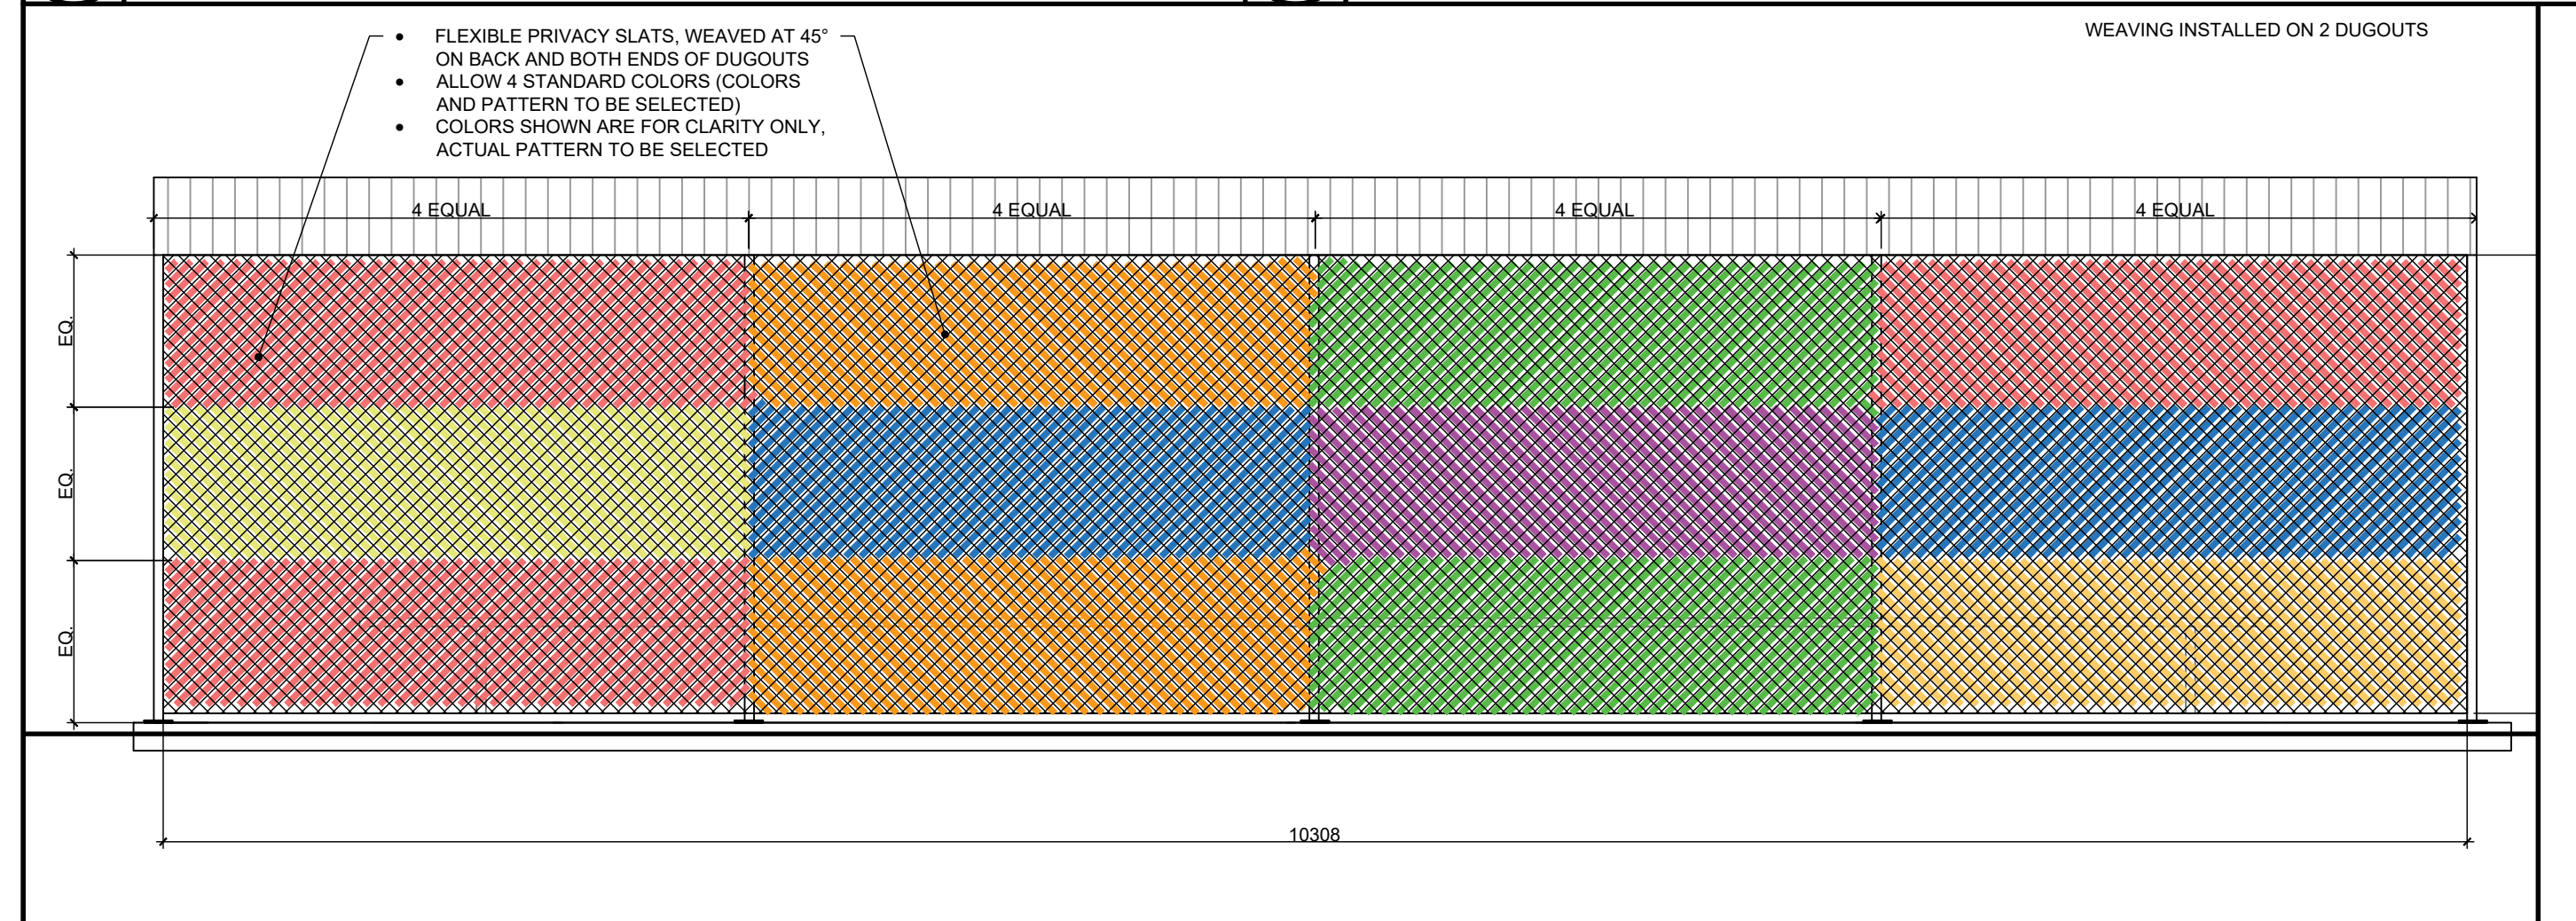

**12** DUGOUT PRIVACY WEAVING  
SCALE: 1:30

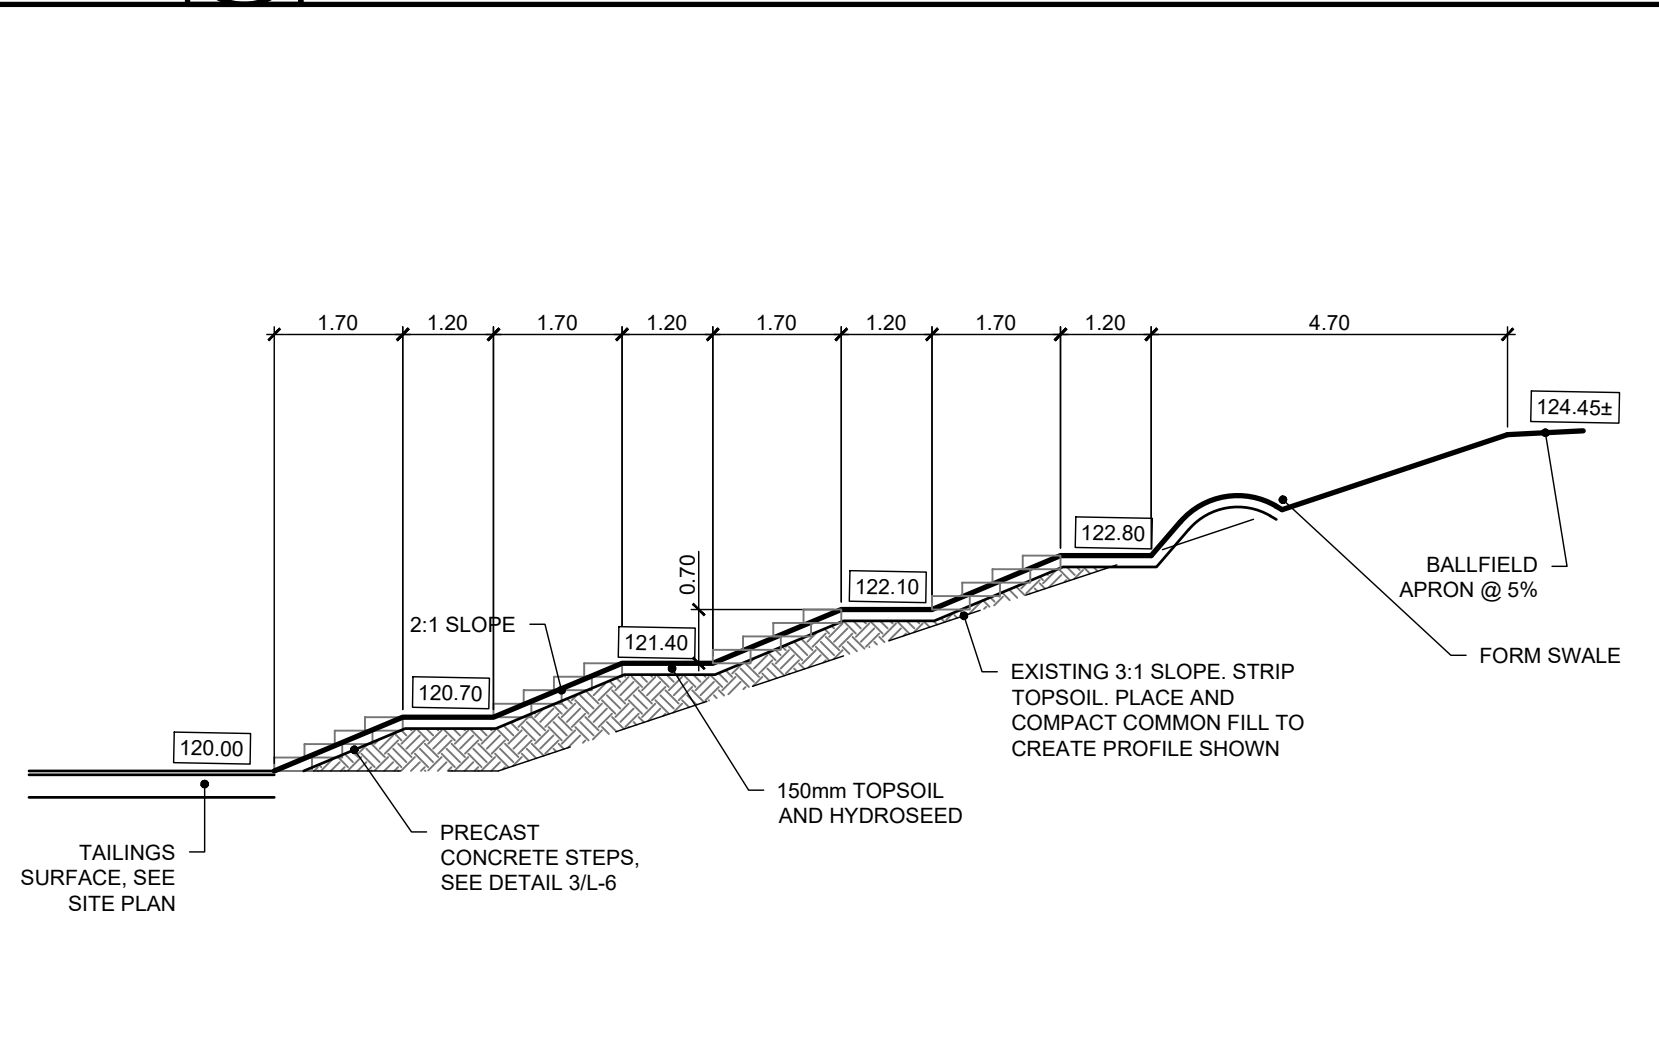

**11** AMPHITHEATER CROSS SECTION  
SCALE: 1:100

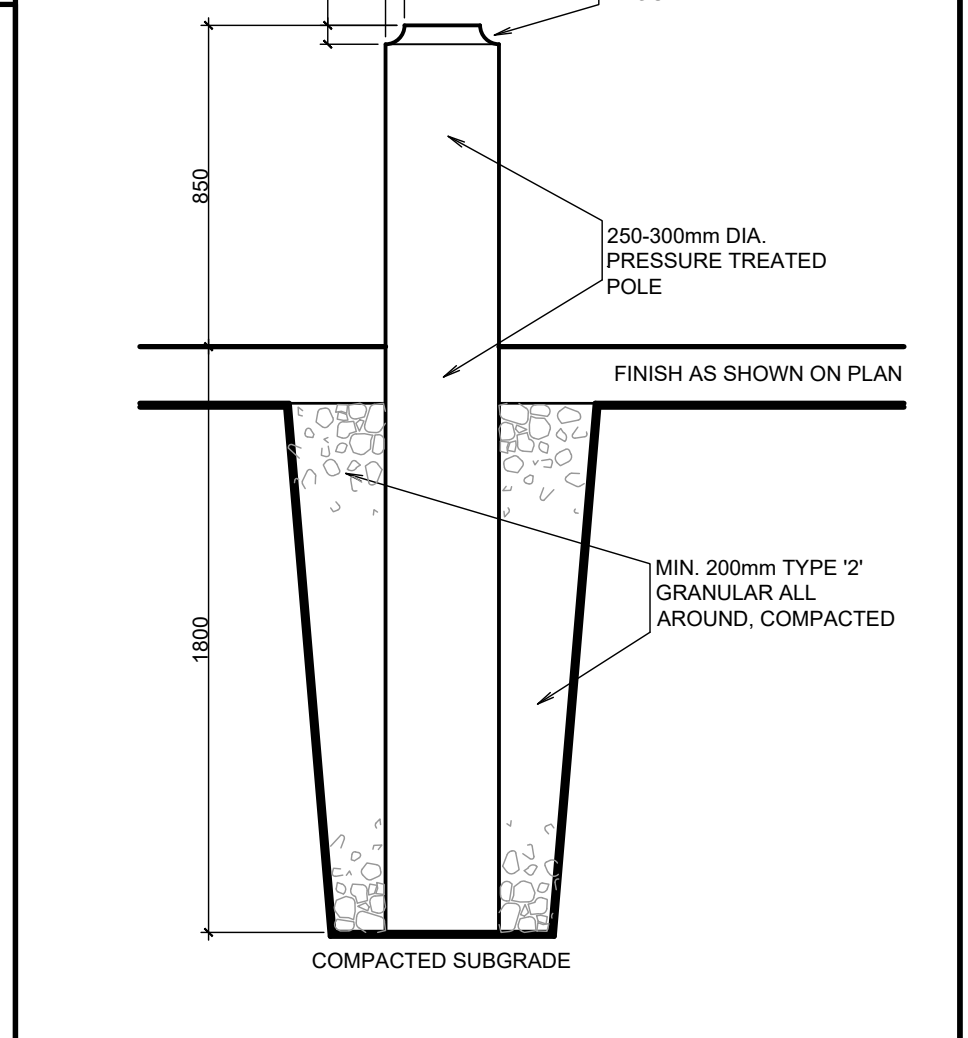

**1** BOLLARD  
SCALE: 1:20

CLIENT		
NOTES		
B	SEPT 3, 2021	ISSUED FOR TENDER
A	JUNE 15, 2020	50% SUBMISSION
NO.	DATE	REVISIONS

PRIME CONSULTANT




**EVOO ARCHITECTURE**

SUB-CONSULTANT

**ROY CONSULTANTS** 13, rue Costigan Street, Edmundston (NB) E3V 1W7  
T. / 506.7373730 F. / 506.548.2207

**BDA Landscape Architects**  
828 Main Street, Sussex, New Brunswick E4E 2M5  
506.433.5821 • info@bdald.ca • www.bdald.ca

PROJECT TITLE		
KCIW KNICANEWEK SPORTS AND RECREATION PARK PHASE 2 TOBIQUE FIRST NATION, N.B.		
DRAWING TITLE		
DETAILS		
STAMP	DATE	DRAWN
	JUNE 2021	MD
	SCALE	CHECKED
	AS NOTED	JS
JOB NO.	3201	
SHEET NO.	L-6	

 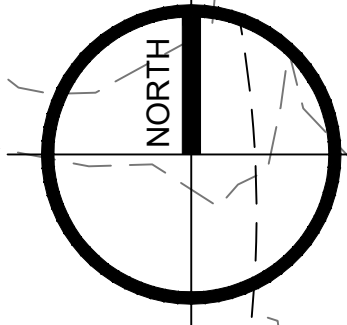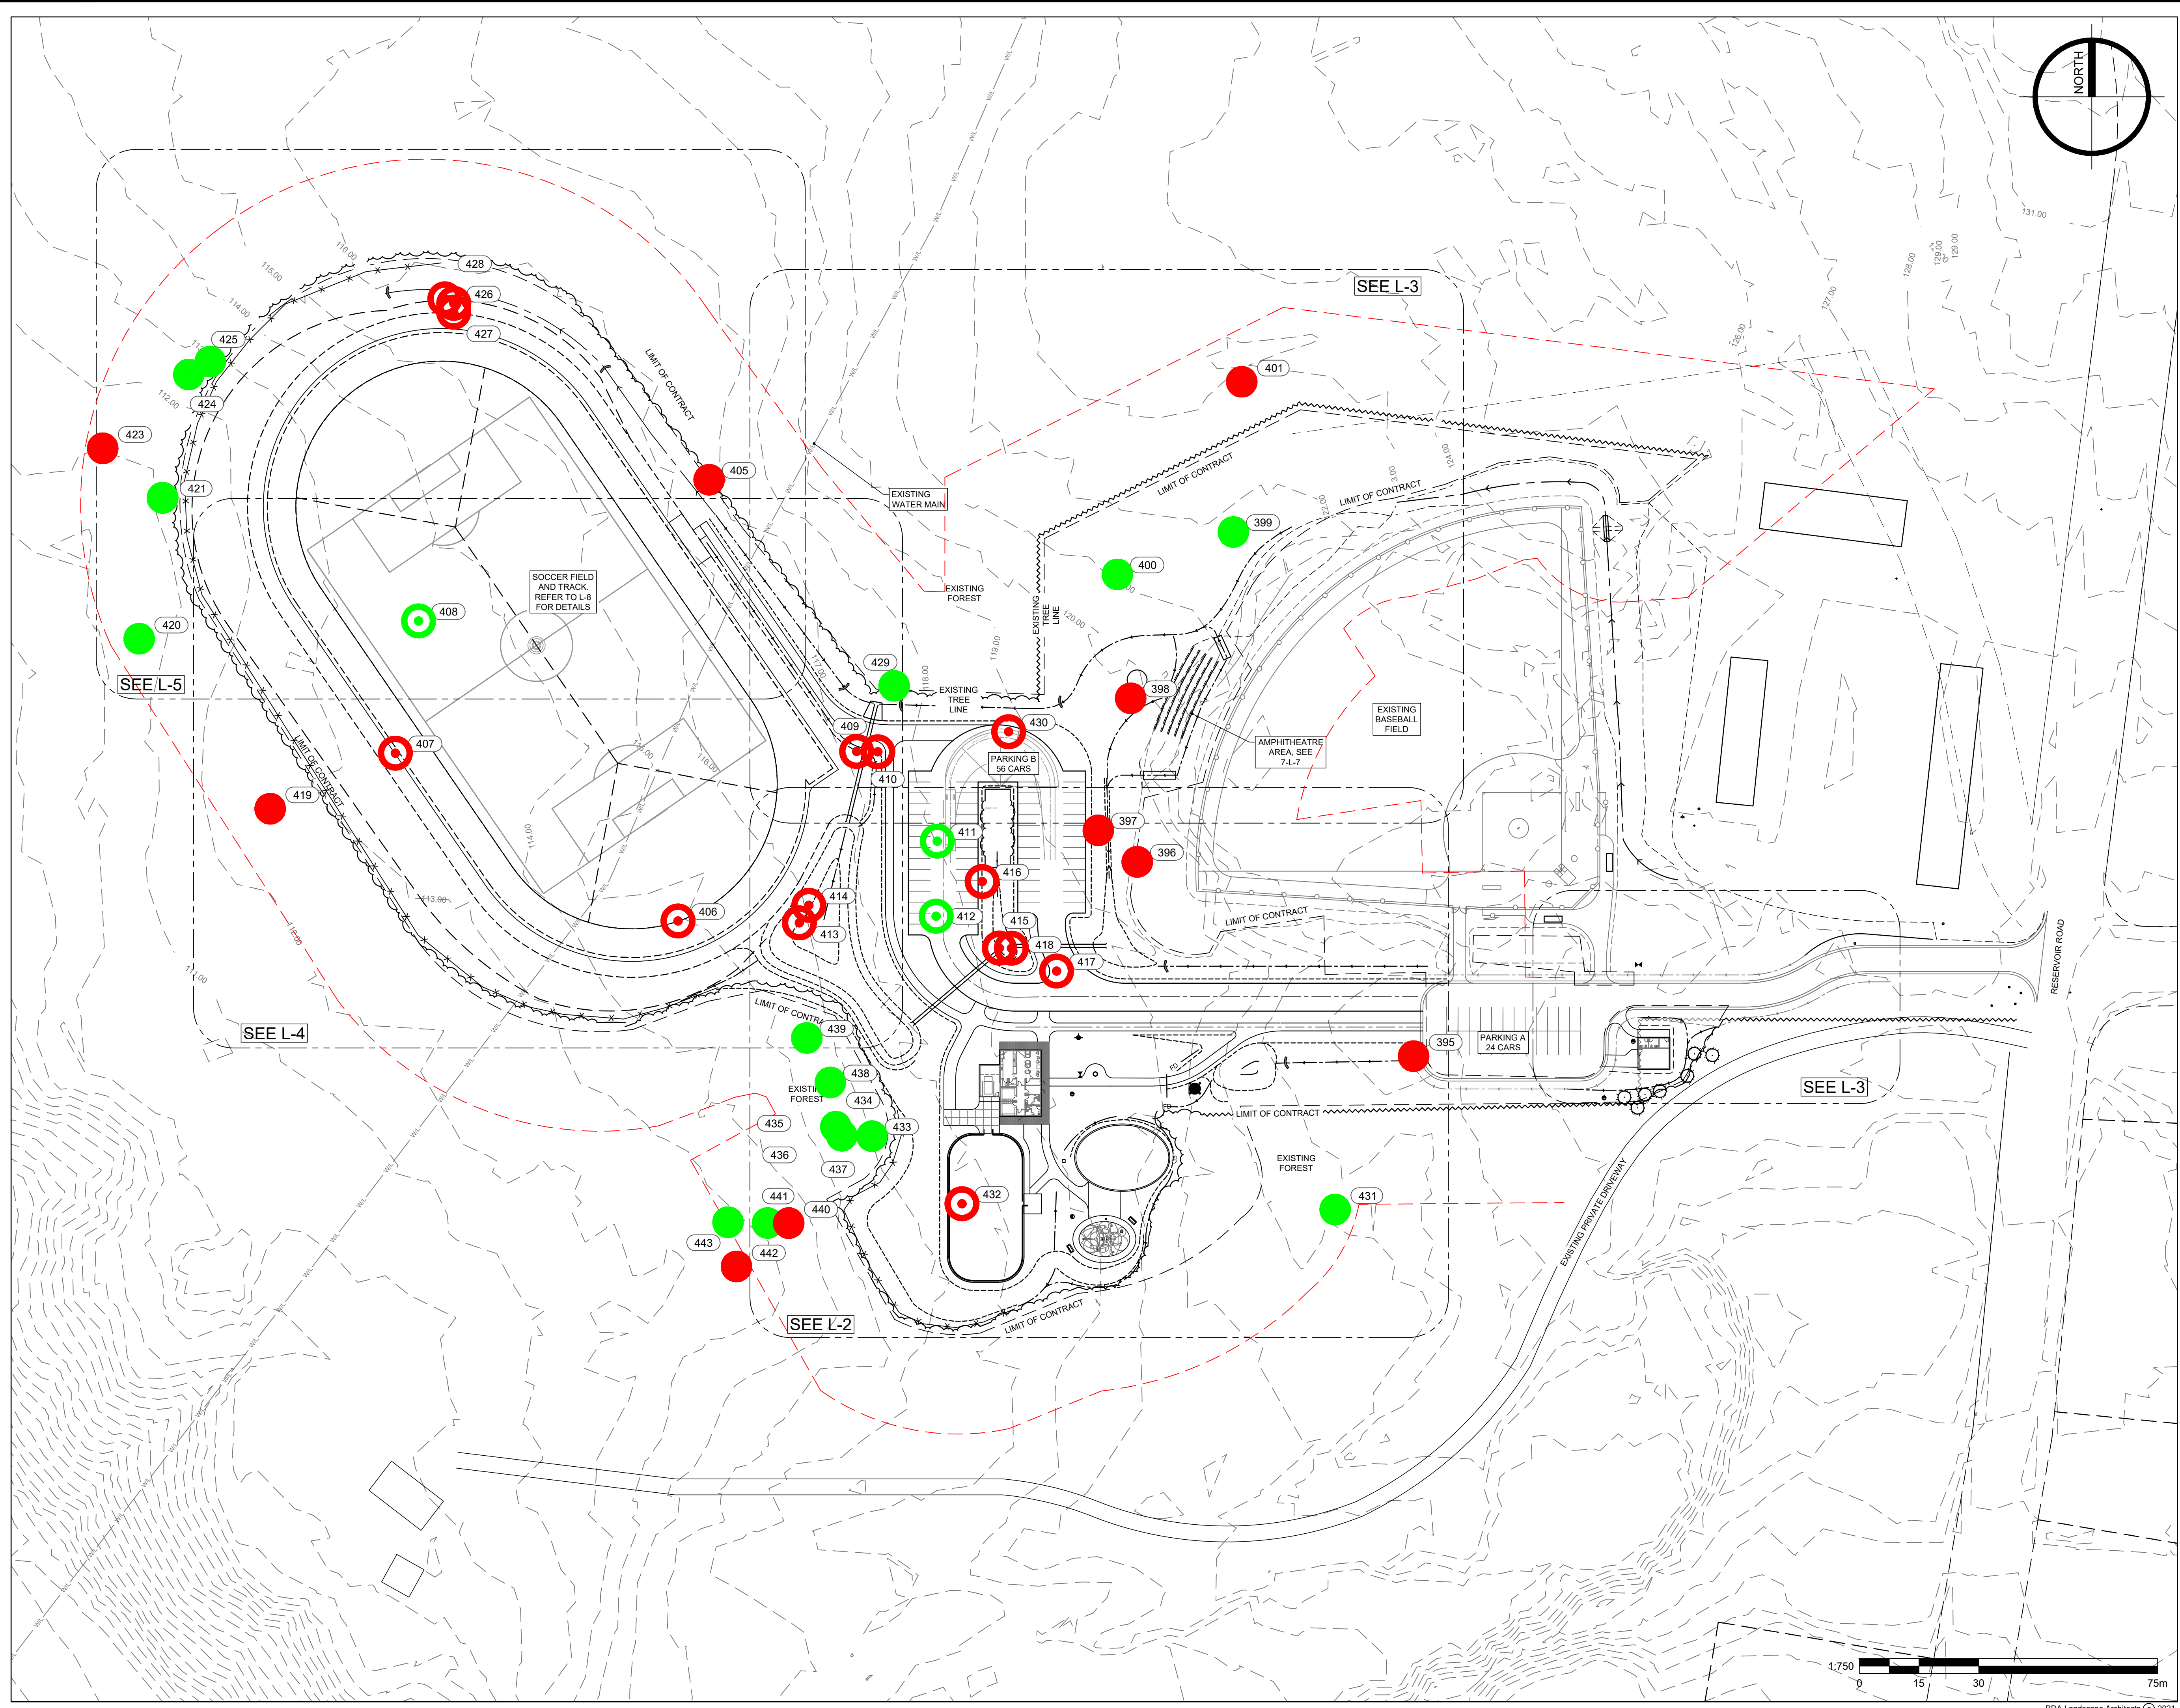

CLIENT

- NOTES
- EXISTING CONTOURS OBTAINED FROM GEONB AND USED IN GOOD FAITH.
  - EXISTING SURVEY GRADES OBTAINED FROM SURVEYOR AND USED IN GOOD FAITH.
  - ENSURE POSITIVE DRAINAGE ON ALL SURFACES. THE CONTRACTOR IS REQUIRED TO VERIFY ALL DIMENSIONS, GRADES, AND INVERTS SHOWN, AND THEIR RELATIONSHIP TO EXISTING SITE CONDITIONS. THE CONTRACTOR IS TO REPORT ANY DISCREPANCIES TO THE ARCHITECT FOR REVISION PRIOR TO COMMENCING WORK ON SITE.
  - ALL DISTURBED AREAS OUTSIDE LIMITS OF CONTRACT, TO BE REINSTATED TO ORIGINAL CONDITION, OR BETTER, AT CONTRACTOR'S EXPENSE.
  - THE CONTRACTOR IS REQUIRED TO COMPLETE ALL LOCATES FOR UNDER GROUND SERVICES AND/OR UTILITIES PRIOR TO COMMENCING WORK ON SITE.
  - TOPSOIL DEPTH FOR SEEDED AREAS TO BE 150mm AFTER ROLLING. CONTRACTOR IS TO PROTECT EXISTING INFRASTRUCTURE TO REMAIN, AND PREVENT SEDIMENT FROM ENTERING STORM SEWER SYSTEM. INSTALL SILT SACS IN ALL CATCH BASINS (NEW AND EXISTING).
  - NUMBERS CORRESPOND TO GPS WAY POINTS.

	EXISTING GRADES		NEW DECIDUOUS TREE
	PROPOSED GRADES		NEW CONIFEROUS TREE
	EXISTING CONTOURS		TOPSOIL AND HYDROSEED
	CULVERT		HYDROSEED ONLY
	SLOPE ARROW		TAILINGS TRAIL
	SWALE		CONCRETE
	TREE CLEARING LIMITS		PICNIC TABLE
	LIMIT OF CONTRACT		BENCH
	SEDIMENT CONTROL FENCE		CHECK DAM
	DRAINAGE PIPING		
	PICNIC SHELTER		
	HEALTHY BUTTERNUT TREES		
	UNHEALTHY BUTTERNUT TREES		
	HEALTHY BUTTERNUT TREES TO BE REMOVED		
	UNHEALTHY BUTTERNUT TREES TO BE REMOVED		
	25m BUFFER AROUND LIMIT OF CONTRACT		

A	SEPT 01/21	100% REVIEW
NO.	DATE	REVISIONS

CONSULTANT

416, rue York Street  
bureau/Suite 200  
Fredericton (NB) E3B 3P7  
T. / 506.472.9838  
F. / 506.548.2207

PROJECT TITLE

**KCIW KNICANEWEK SPORTS AND RECREATION PARK**

TOBIQUE FIRST NATION, NB

DRAWING TITLE

**BUTTERNUT TREATMENT**

STAMP	DATE	DRAWN
	SEPT 2021	PB
	SCALE	CHECKED
	1:750	JB
JOB NO.		3201
SHEET NO.		<b>L-7</b>