



GROUND FLOOR PLAN


FIRST FLOOR PLAN

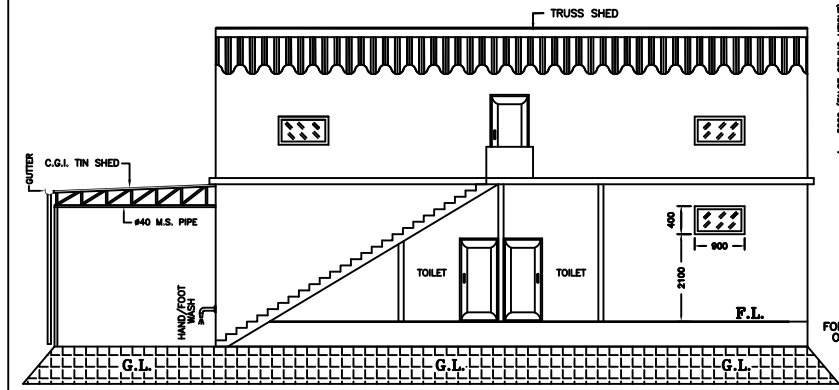


ELEVATION VIEW 'A-A'

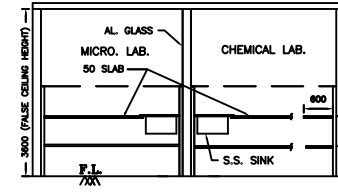

SECTIONAL ELEVATION 'B-B'
(ZOOM VIEW OF LABORATORY DETAIL)

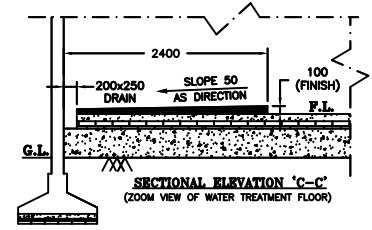

SECTIONAL ELEVATION 'C-C'
(ZOOM VIEW OF WATER TREATMENT FLOOR)

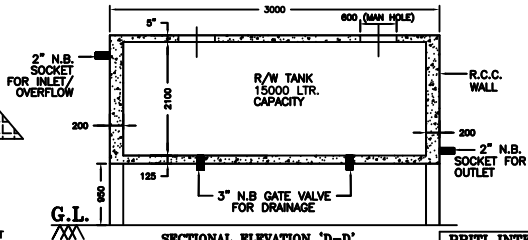

SECTIONAL ELEVATION 'D-D'
(ZOOM VIEW OF RAW WATER TANK DETAIL)

- NOTES:**
1. ALL DIMENSIONS ARE IN mm UNLESS OTHERWISE STATED
 2. MENTIONED WORKING FLOOR SHOULD BE SLOPE AS SHOWN
 3. ALL WORKING FLOOR SHOULD BE FINE POLISHED AND NEAT & CLEAN
 4. ALL DRAIN (200x200 DEEP) SHOULD BE MADE BY WHITE GLAZE TILES AND IT ALSO COVERED BY LOOSE TILES
 5. ALL NEW WALL IN THE FACTORY WILL BE 1350 HEIGHT AND THEN ALUMINIUM GLASS UP TO CEILING HEIGHT, INSIDE/OUTSIDE THE ALL WALL WILL BE WHITE GLAZE TILES UP TO 1800 HEIGHT
 6. INSIDE THE FACTORY ALL FLOOR MADE BY WHITE GLAZE TILES AND POLISHED
 7. RAW WATER TANK INSIDE WALL & FLOOR SHOULD BE WHITE GLAZE TILES
 8. ALL DOOR/WINDOWS IS MADE BY ALUMINIUM GLASS WITH DOOR SPRING
 9. ALL OUTSIDE OF PLANT DRAIN SHOULD BE UNDERGROUND
 10. WOODEN MATERIAL (DOOR/WINDOWS/PARTITION) IS NOT ALLOW IN THE PLANT AREA

SCHEDULE OF DOORS & WINDOWS					
MARK	PARTICULARS	SIZE	FRAME QTY	TYPE OF SHUTTER	
D	DOOR	750x2000	50x50	1	25mm THICK COMMERCIAL GLAZED AL. DOOR WITH DOOR SPRING
D1	DOOR	800x2000	50x50	8	25mm THICK COMMERCIAL GLAZED AIR TIGHT AL. FIXED WINDOWS
W	WINDOW	400x700	50x50	9	

LAJMI SCHEDULE	
MOUZA :	
DWG NO. :	
KHATAN NO. :	
J.L. NO. :	
P.S. :	
DIST. :	

PRITI INTERNATIONAL		M/S KONONIA JUICE PLANT	
Website: www.pritiinternational.in		AIZAWL, MIZORAM	
Mobile: 9830092915		(PROJECT SITE: LENGTE, MIZORAM)	
TITLE	PROPOSED FACTORY PLANT LAYOUT FOR PACKAGED DRINKING WATER (3000 LTR./HR.)	SHEET	SCALE: 1:40
DRN. BY	P. DEBNATH	1 OF 1	DRG. NO.
CHD. BY	A. AICH		
DATE	31.01.14	REV. 0	PI/14/02