


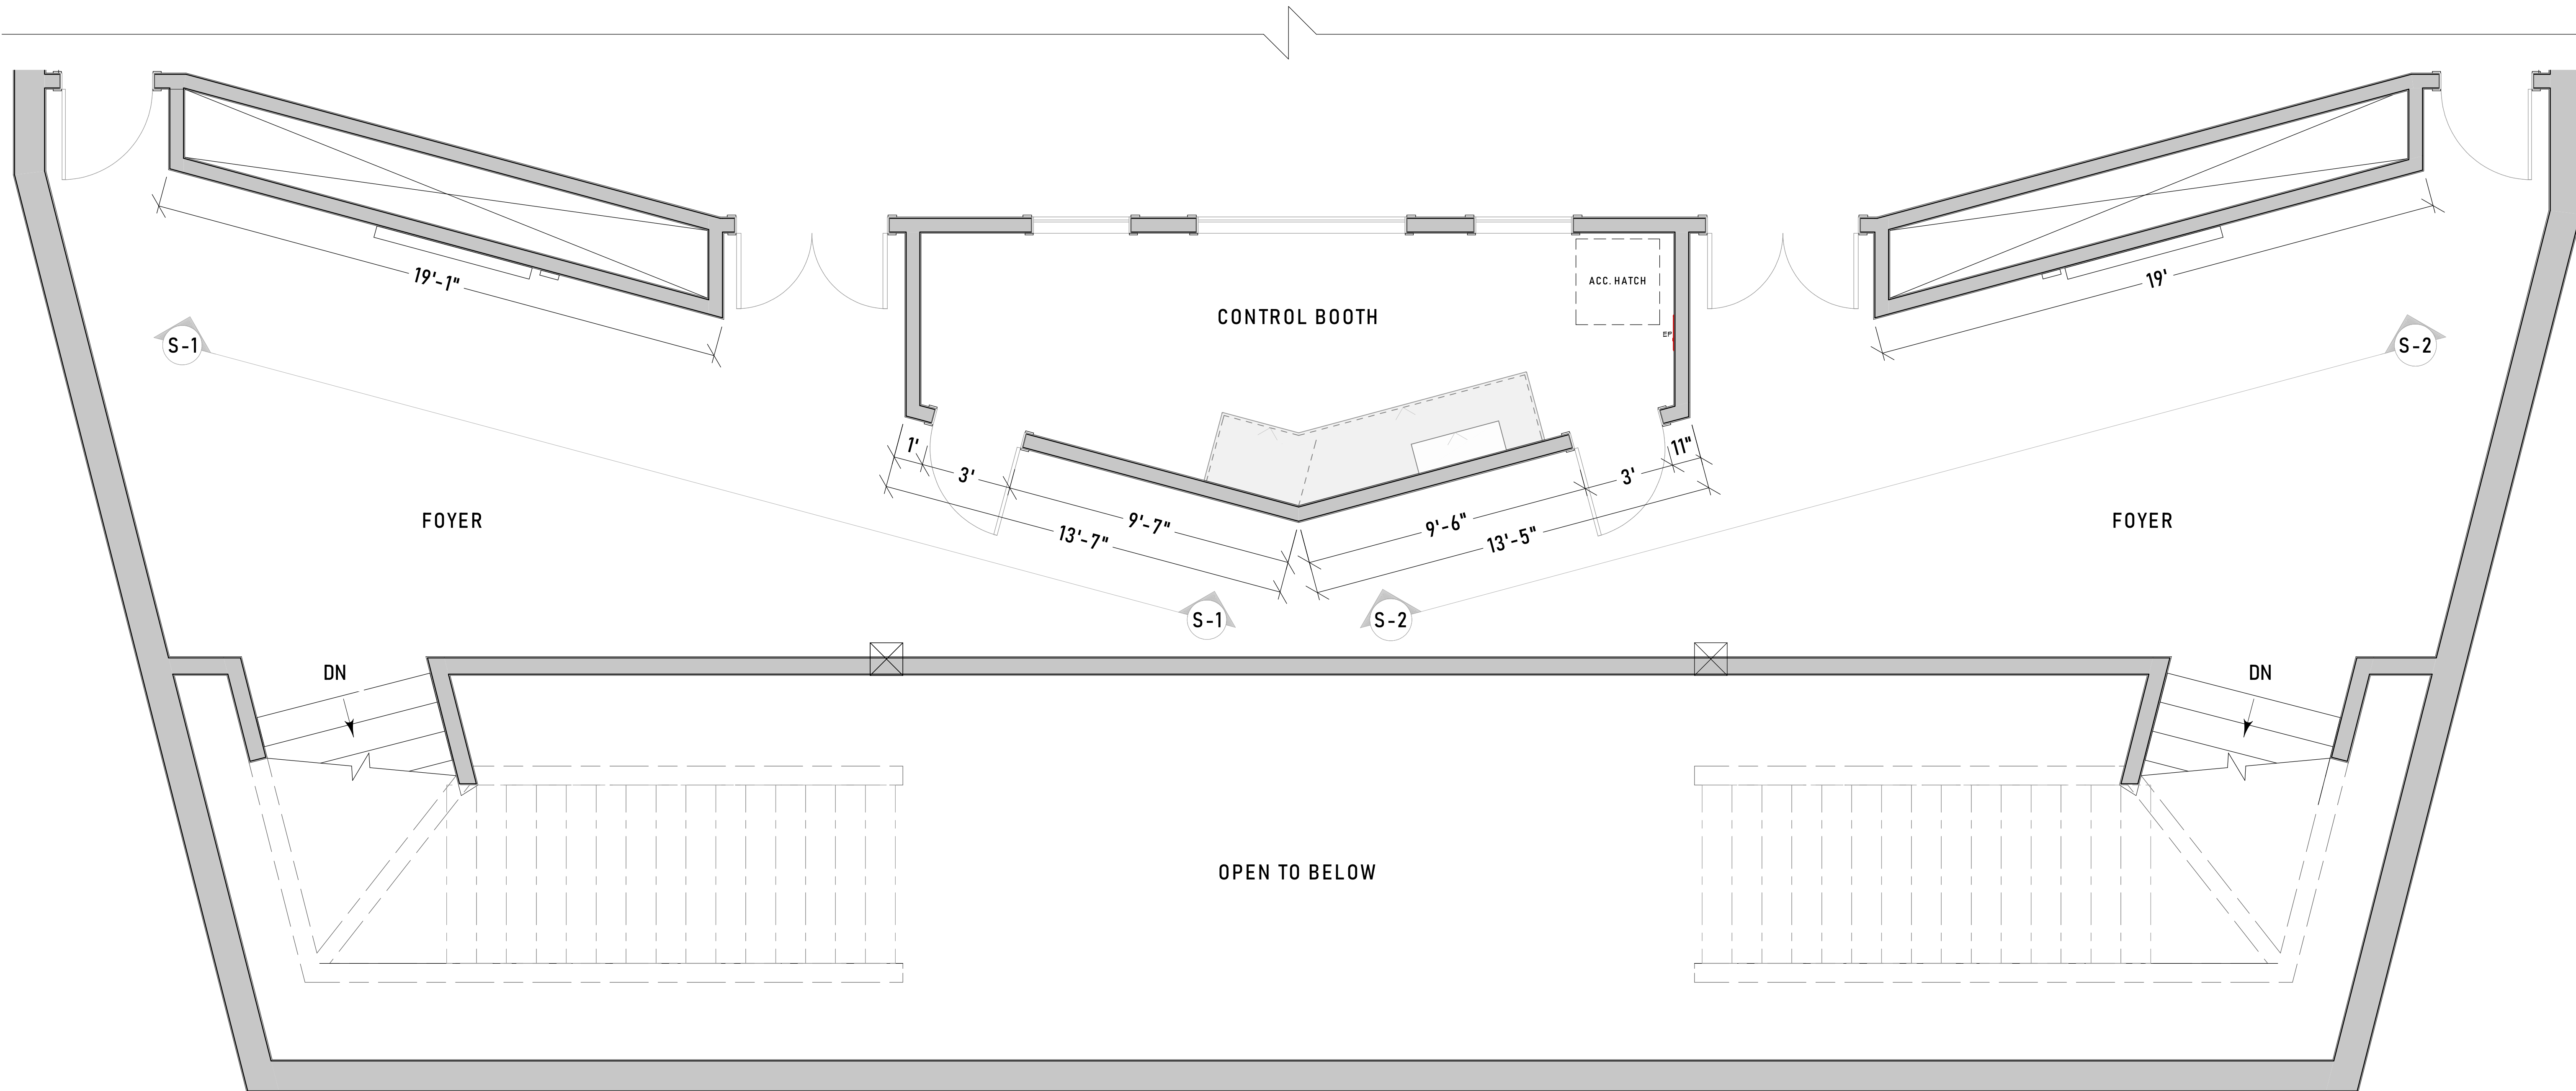


MEZZANINE GALLERY - FLOOR PLAN
SCALE: 3/8" = 1'-0"

FLOOR PLAN NOTES:
-CONTRACTORS SHALL VERIFY ALL DIMENSIONS ON SITE AND ARE RESPONSIBLE FOR
CONFIRMING THESE DIMENSIONS BEFORE ORDERING PRODUCT (INCLUDING ROUGH OPENINGS)

 TechniCon Industries Ltd. ADDRESS: 2809 KALUM STREET, TERRACE, BC PHONE #: 250-638-1111 E-MAIL: OFFICE@TECHNICON-IND.COM	R.E.M. LEE THEATRE TERRACE, BC		MEZZANINE GALLERY FLOOR PLAN		SCALE @ 24" X 36" DATE : 2024-06-24 DRAWN BY : GJ	PAGE A8	# OF PAGES 8 OF 9

SECTION-1 - GALLERY WALL 1
SCALE: 1/2" = 1'-0"

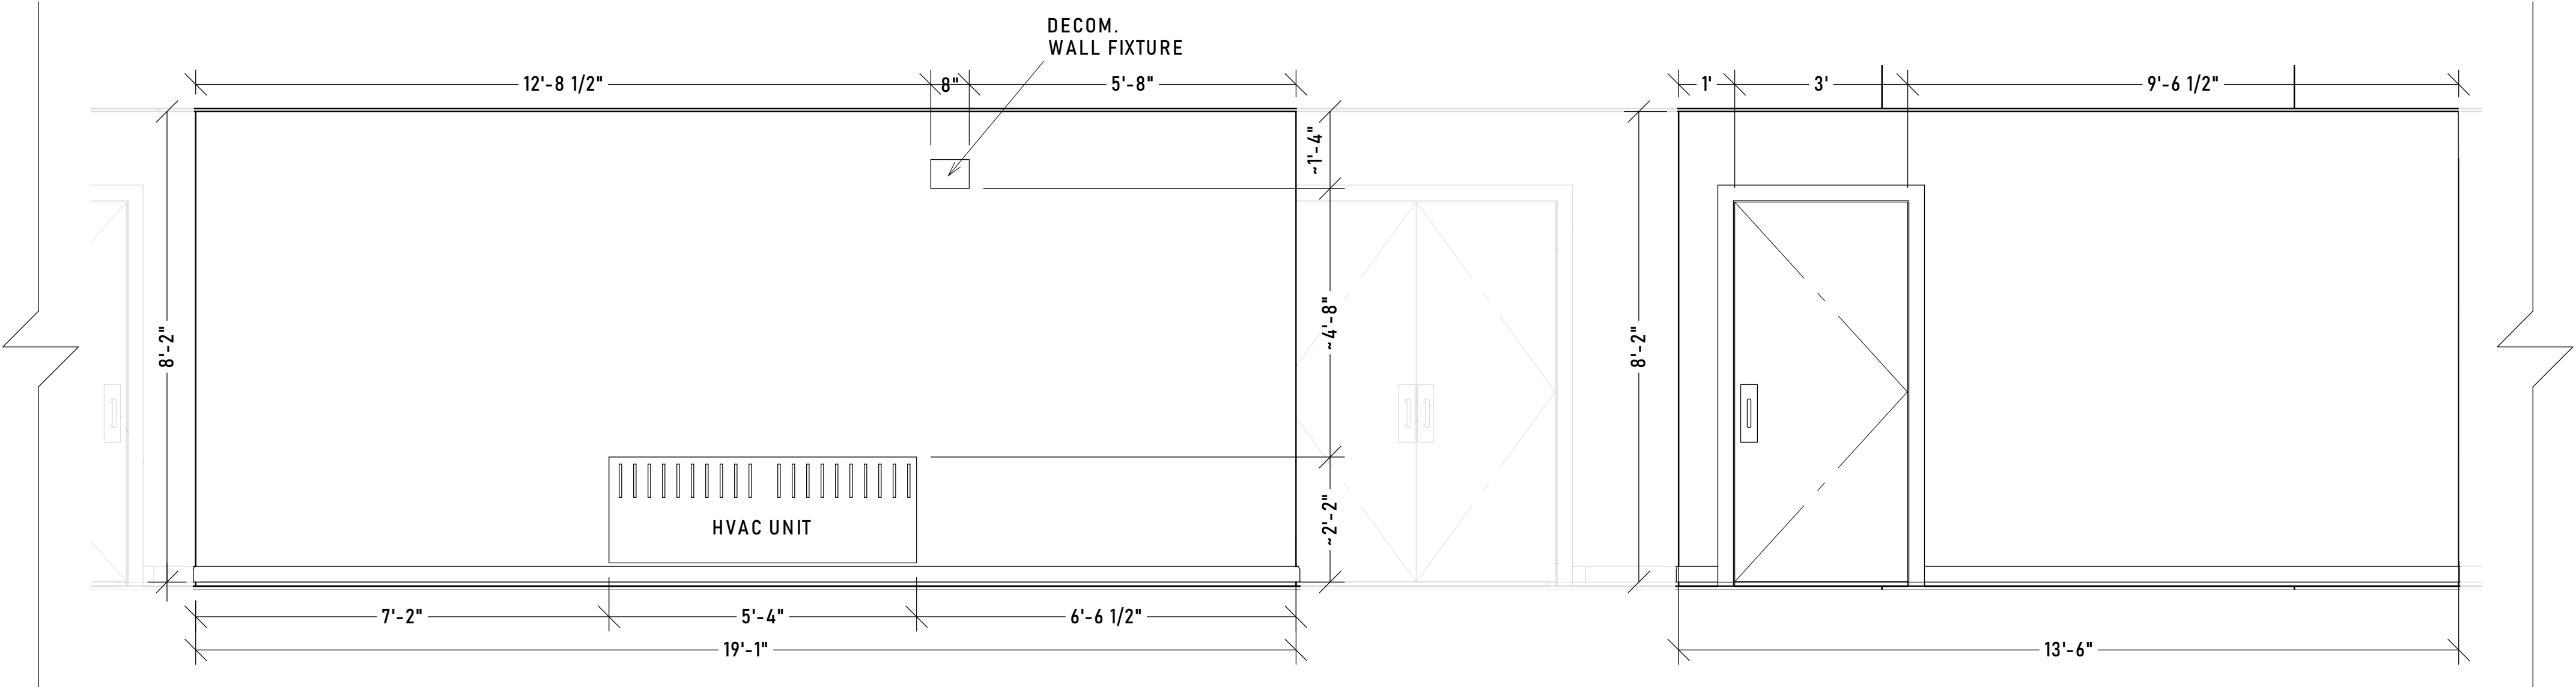

SECTION-2 - GALLERY WALL 2
SCALE: 1/2" = 1'-0"

