

LULULEMON
DOWNTOWN DISNEY
BUILDING CC, SUITE 100
1545 S. DISNEY DRIVE,
ANAHEIM, CA 92802

DIRECTORY

Architect of Record:		General Contractor:	
BERGMEYER 51 SLEEPER STREET 6TH FLOOR BOSTON, MA 02110			
		Glazing Contractor:	
		JV GLASS 12148 SANTA MARGARITA CT. RANCHO CUCAMONGA, CA 91730 T (909) 491 - 7014	

FABRICATION/ INSTALLATION NOTES:

- ALL DIMENSIONS TO BE FIELD VERIFIED.
- ALL ELEVATION ARE VIEWED FROM THE OUTSIDE UNLESS OTHERWISE INDICATED.
- FABRICATION, ASSEMBLY AND INSTALLATION OF FRAMES AS PER PUBLISHED MANUFACTURER'S RECOMMENDATIONS.
- ALUMINUM, STEEL, AND CONCRETE SURFACES ARE TO BE SEPARATED FROM CONTACT WITH RIGID PVC SPACERS ($\frac{1}{16}$ " MINIMUM THICKNESS).
- CAULKING WILL BE PROVIDED TO EXTERIOR PERIMETER OF FRAME ONLY UNLESS NOTED AS BY JV GLASS

ARCHITECT AND / OR GENERAL CONTRACT NOTES :

- THESE SHOP DRAWINGS, WHEN REVIEWED, SHALL BE DEEMED AS AN ACCURATE INTERPRETATION OF THE PROJECT REQUIREMENTS. FABRICATIONS WILL ONLY PROCEED WHEN FIELD DIMENSIONS HAVE BEEN VERIFIED. ANY CHANGES REQUESTED SUBSEQUENT TO THE REVIEW DATE MUST BE SUBMITTED IN WRITING AND ARE SUBJECT TO THE APPROVAL OF JV GLASS .
- ALL THE STRUCTURES TO WHICH JV GLASS FRAMING IS TO BE ANCHORED MUST BE STRUCTURALLY ADEQUATE FOR SUPPORTING THE LOADS AND REACTIONS OF THE GLAZING SYSTEM UNDER MAXIMUM DESIGN LOADS.
- JV GLASS . ASSUMES NO RESPONSIBILITY FOR WORK AND / OR ERRORS INCURRED BY OTHER TRADES THROUGH THE USE OF THESE SHOP DRAWINGS.
- JV GLASS WILL MANUFACTURE AND ERECT MATERIALS FROM THE DIMENSIONS OBTAINED FROM THE FIELD. THE GENERAL CONTRACTOR WILL ADJUST SCHEDULE TO ACCOMMODATE VERIFICATION , ORDERING AND MANUFACTURE OF UNITS. PRIOR CHECKING OF THE BUILDING STRUCTURE FOR ACCURACY IS NOT INCLUDED. JV GLASS SHALL BE REIMBURSED IF REPLACEMENT, CUTTING, FITTING OR PRACTICING OF OUR WORK IS REQUIRED DUE TO ERRORS BY OTHER TRADES.

SYSTEMS:

- SYSTEM - SF-1 (2" X 6" STOREFRONT YES 60 TU- THERMALLY GLAZING FOR 1" GLASS) YKK-AP
- YKK - AP STANDARD ENTRANCES 50D
- SYSTEM - 2 (MIRRORS ONLY)

FINISH: -POWDER COAT RAL 7035

MATERIALS:

- ALUMINUM EXTRUSIONS SHALL BE 6063-T5 ALLOY, TYPICAL, UNLESS OTHERWISE NOTED.
- ALL FASTENERS SHALL BE ZINC PLATED STEEL, UNLESS OTHERWISE NOTED. WHERE EXPOSED TO WEATHER, STAINLESS STEEL FASTENERS SHALL BE USED.
- PERIMETER FASTENERS WILL BE PROVIDED BY JV GLASS TO SUIT STRUCTURE AND ENGINEERING REQUIREMENTS.
- DOW CORNING 795 STRUCTURAL SEALANT TO PERIMETER APPLICATIONS.
- GASKETS TO BE ARCADIA BE STANDARD, CUT TO FIT AND CAULKED AT CORNERS.

SUBMITTAL RECORDS

DESCRIPTION	DATE
FIRST SUBMITTAL	06 / 26 / 2025

JV GLASS

8333 ROCHESTER AVE SUITE 103

RANCHO CUCAMONGA, CA 91730

909 - 491 - 7014

JV GLASS
Co, Inc.

STRUCTURAL
ENGINEER'S APPROVAL

ARCHITECT'S APPROVAL

PROJECT INFORMATION

LULULEMON DOWNTOWN DISNEY BLDG C, SUITE 100

1545 S. DISNEYLAND DRIVE

ANAHEIM, CA 92802

CONTRACTOR:
BERGMEYER ASSOCIATES
51 SLEEPER ST.,
6TH FLOOR
BOSTON, MA 02110

CONTRACTOR:

DATE: 06 / 26 / 2025

CHECKED:

SCALE: FULL SIZE

DRAWN: CDC-DO

000

GENERAL NOTES

JV GLASS

8333 ROCHESTER AVE SUITE 103
RANCHO CACAMONGA, CA 91730
909 - 491 - 7014

JV GLASS
COURTESY BUILDING
907174 Co, Inc.

STRUCTURAL
ENGINEER'S APPROVAL

ARCHITECT'S APPROVAL

PROJECT INFORMATION

LULULEMON DOWNTOWN DISNEY BLDG C, SUITE 100

1545 S. DISNEYLAND DRIVE

ANAHEIM, CA 92802

CONTRACTOR:
BERGMEYER ASSOCIATES
51 SLEEPER ST,
6TH FLOOR
BOSTON, MA 02110

DATE: 06 / 26 / 2025

CHECKED:

SCALE: FULL SIZE


DRAWN: CDC-DO

001

© D & M GLASS DRAFTING 2025

GLASS SCHEDULE:

INSULATED GLASS UNIT

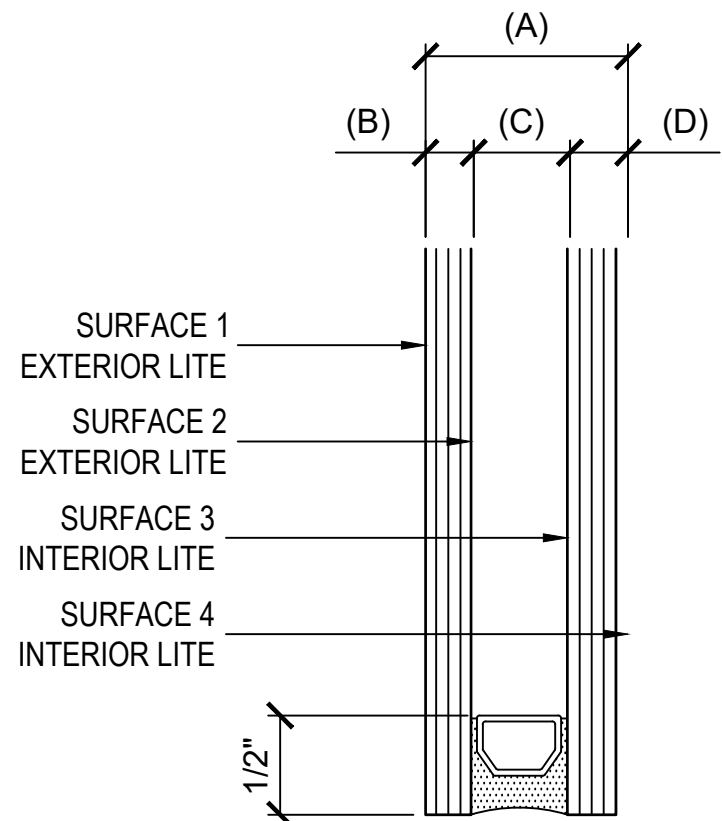

TAG	DESCRIPTION	DIMENSION	MATERIAL MAKEUP
GL-1	INSULATED GLASS	(A) = 1"	OVERALL FABRICATED GLASS
		(B) = 1/4"	SB72 STARPHIRE LOW-E COATING #2 SURFACE (TEMPERED BY CODE)
		(C) = 1/2"	SPACER
		(D) = 1/4"	CLEAR (TEMPERED BY CODE)
GL-2	INSULATED GLASS	(A) = 1"	OVERALL FABRICATED GLASS
		(B) = 1/4"	SB72 STARPHIRE LOW-E COATING #2 SURFACE (TEMPERED BY CODE)
		(C) = 1/2"	SPACER
		(D) = 1/4"	CLEAR GLASS WITH BLACK CERAMIC FRIT SPANDREL (TEMPERED BY CODE)
MONOLITHIC GLASS UNIT			
MR-1	MONOLITHIC MIRROR	(A) = 1/4"	3/4" CLEAR MIRROR WITH FLAT POLISH EDGES

SYMBOLS

TAG	DESCRIPTION
	WINDOW MARK NUMBER
	GLASS TYPE
	SEALANT TYPE
	FASTENER TYPES
	DETAIL BUBBLE (DET. NO. / SHEET NO.)
	ELEVATION TITLE (DET. NO. / SHEET NO. / DESCRIPTION / REF. / QTY.)
	ELEVATION / SECTION SYMBOL
	DETAIL NUMBER
	SHEET NUMBER
	DETAIL CALL OUT
	ELEVATION ELEV DIM
	DATUM POINT

REPETITIVE NOTES

TAG	DESCRIPTION
1	SILICONE SEALANT WITH BACKER ROD CELL
2	ACCESS HOLE
3	SILICONE SEALANT
4	5/16" X 3/4" WEEP HOLES SLOT PER LITE
5	BLOCKING AS REQUIRED
6	SETTING BLOCK 1" X 4" X 9/16" X 88 DURO
7	TOP LOAD VINYL
8	GLAZING GASKET CURTAIN WALL
9	SHIM AS REQUIRED
10	SLOT CUT OUT AT EACH END OF FACE CAP
11	GLASS ANTI - WALL (2) PER LITE @ 1/4" POINTS
12	WATER DIVERTERS SEALED AGAINST VERT. POCKET TO DIVERT WATER INTO HORIZONTAL.

TABLE OF CONTENTS:

START	END	SUBTOTAL	DESCRIPTION
000	001	2	COVER SHEET AND SPECIFICATIONS
101	101	1	FLOOR PLAN REFERENCE
201	203	3	ELEVATION / PLAN VIEW
301	302	2	STOREFRONT VERTICAL SECTIONS
511	513	3	CURTAIN WALL VERTICAL DETAILS
611	611	1	CURTAIN WALL HORIZONTAL DETAILS
TOTAL SHEETS		(12)	

FASTENERS

TYPE	DESCRIPTION
	1/4"-14 X 2" HIGH DRILL ESR-3332
	HILTI KWIX HUS-EZ ESR-3027 1/4"Ø X 3-1/4"

EXTRUSIONS -

A) ALLOYS TO BE AS FOLLOWS:
-6063-T5.....TRIM AND NON-CRITICAL STRUCTURAL ELEMENTS

SEALANT TYPES

TAG	SEALANT TYPE	COLOR
	DOW 791 OR 795 SILICONE SEALANT	T.B.D

FINISH SCHEDULE



POWDER COAT RAL 7035

ABBREVIATIONS

RO	ROUGH OPENING	TYP	TYPICAL
NFD	NET FRAME DIMENSION	OPP	OPPOSITE
DLO	DAYLITE OPENING	SIM	SIMILAR
DO	DOOR OPENING	NTS	NOT TO SCALE
C	CENTERLINE	OC	ON CENTER
Ø	DIAMETER	UON	UNLESS OTHERWISE NOTED

DOOR HARDWARE

DOOR HANDINGS

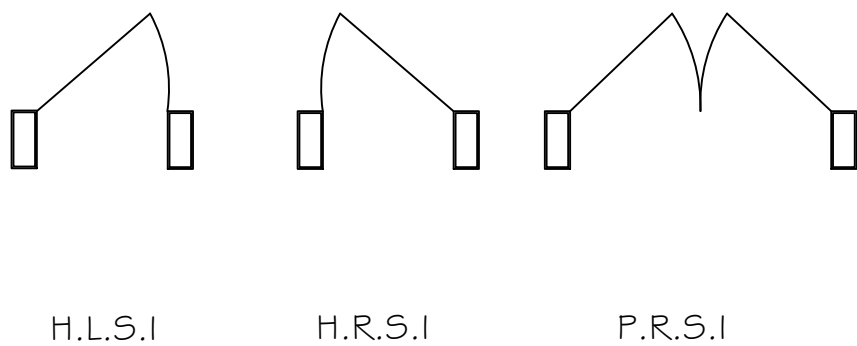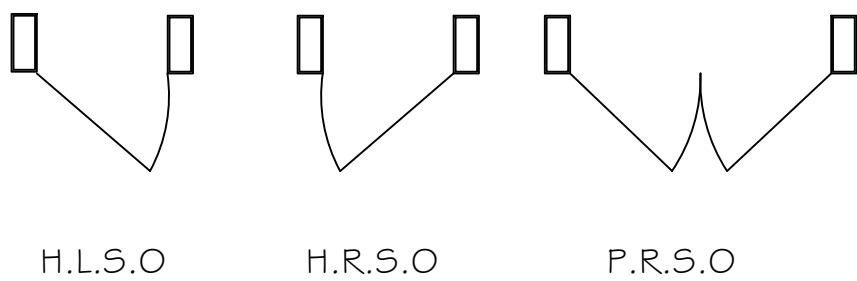


ABBREVIATIONS / MANUFACTURER

HAG	HAGER	JAC	JACKSON
GLY	GLYNN JOHNSON	ELM	ELMES
IVE	IVES	SEC	SECURITRON
LCN	LCN	MAR	MARKAR
MCK	MCKINNEY	DOR	DORMA
NOR	NORTON	SEL	SELECT
PEM	PEMKO	TRI	TRIMCO
RIX	RIXSON	VON	VON DUPRIN
ROC	ROCKWOOD	SEN	SENTROL
SAR	SARGENT	KAB	KABA
SCH	SCHLAGE	HES	HESS
NGP	NATIONAL GUARD PRODUCTS	YAL	YALE
FA	FOLGER ADAMS	PRL	PRL GLASS & ALUMINUM
DOR	DOR-O-MATIC	ROT	ROTON
		WIK	WIKK

FINISH / CODES


US NO.	BHMA NO.	DESCRIPTION
US3	605	POLISHED BRASS
US4	606	SATIN BRASS
US10	612	SATIN BRONZE
US10B	613	SATIN BRONZE OIL RUBBED BRONZE
US26	625	BRIGHT CHROME
US26D	626	DULL CHROME
US28	628	SATIN ALUMINUM
US32	629	POLISHED STAINLESS STEEL
US32D	630	SATIN STAINLESS STEEL
710	313	DARK BRONZE ANODIZE

STOREFRONT DOORS		HARDWARE SCHDULE # 01	
ALUMINUM (PAIR) WIDE STILE		DOOR # S5	
1	MS1850 DEAD LOCK	ADAMS RITE	-
1	HEADER BOLT	ADAMS RITE	628
1	THRESOLD BOLT	ADAMS RITE	628
1	TH-1000 THUMBTURN	ADAMS RITE	628
1	CL-100 KEY CYLINDER	ADAMS RITE	628
1	CYLINDER GUARD	ADAMS RITE	628
1	LOCK INDICATOR	ADAMS RITE	628
2	BTS80 FLOOR CLOSER	DORMA	-
2	7422 BOTTOM ARM	DORMA	-
2	3/4" SPINDLE	DORMA	-
2	H340 WALKING BEAM TOP PIVOT	RIXSON	US26D
1	E9-0407 THRESHOLD	YKK AP	628

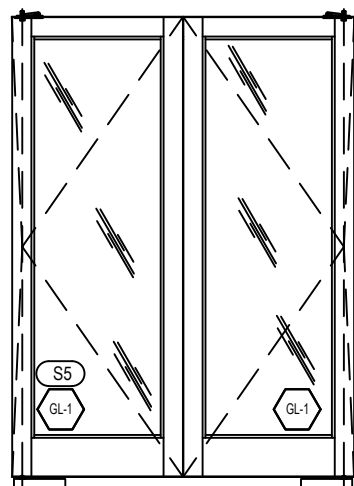

DOOR TYPE (A)

STOREFRONT DOORS		HARDWARE SCHDULE # 02	
ALUMINUM (SINGLE) WIDE STILE		DOOR # S6	
3	4.5 X 4.5 BUTT HINGES -NRP	YKK AP	US26D
1	QEL-98 RIM PANIC- EL LATCH RETRACTION	VD	US26D
1	4040XP SURFACE MOUNT CLOSERS	LCN	CLEAR
1	EPT-2 POWER TRANSFER HINGE	VD	CLEAR
1	PS-914 POWER SUPPLY	VD	-
1	10" OFFSET EXTERIOR SIDE ONLY	YKK AP	628
1	E9-0407 THRESHOLD	YKK AP	628

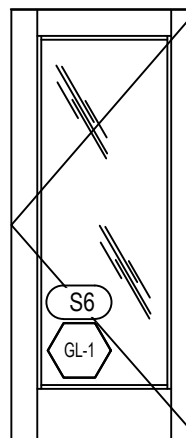

JV GLASS

8333 ROCHESTER AVE SUITE 103
RANCHO CACAMONGA, CA 91730

909 - 491 - 7014


JV GLASS
CORPORATION
927174
Co, Inc.

STRUCTURAL
ENGINEER'S APPROVAL

ARCHITECT'S APPROVAL

PROJECT INFORMATION			
REVISION	DATE	LULULEMON DOWNTOWN DISNEY BLDG C, SUITE 100	
	BY	1545 S. DISNEYLAND DRIVE	
	CONTRACTOR:	ANAHEIM, CA 92802	
	ARCHITECT:	BERGMEYER ASSOCIATES	
REVISION	DATE	51 SLEEPER ST,	
	BY	6TH FLOOR	
	CONTRACTOR:	BOSTON, MA 02110	
	ARCHITECT:	SCALE: FULL SIZE	
REVISION	DATE	DATE: 06 / 26 / 2025	
	BY	CHECKED:	
	CONTRACTOR:	DRAWN: CDC-DO	
	ARCHITECT:		

CONSTRUCTION PLAN - FOH

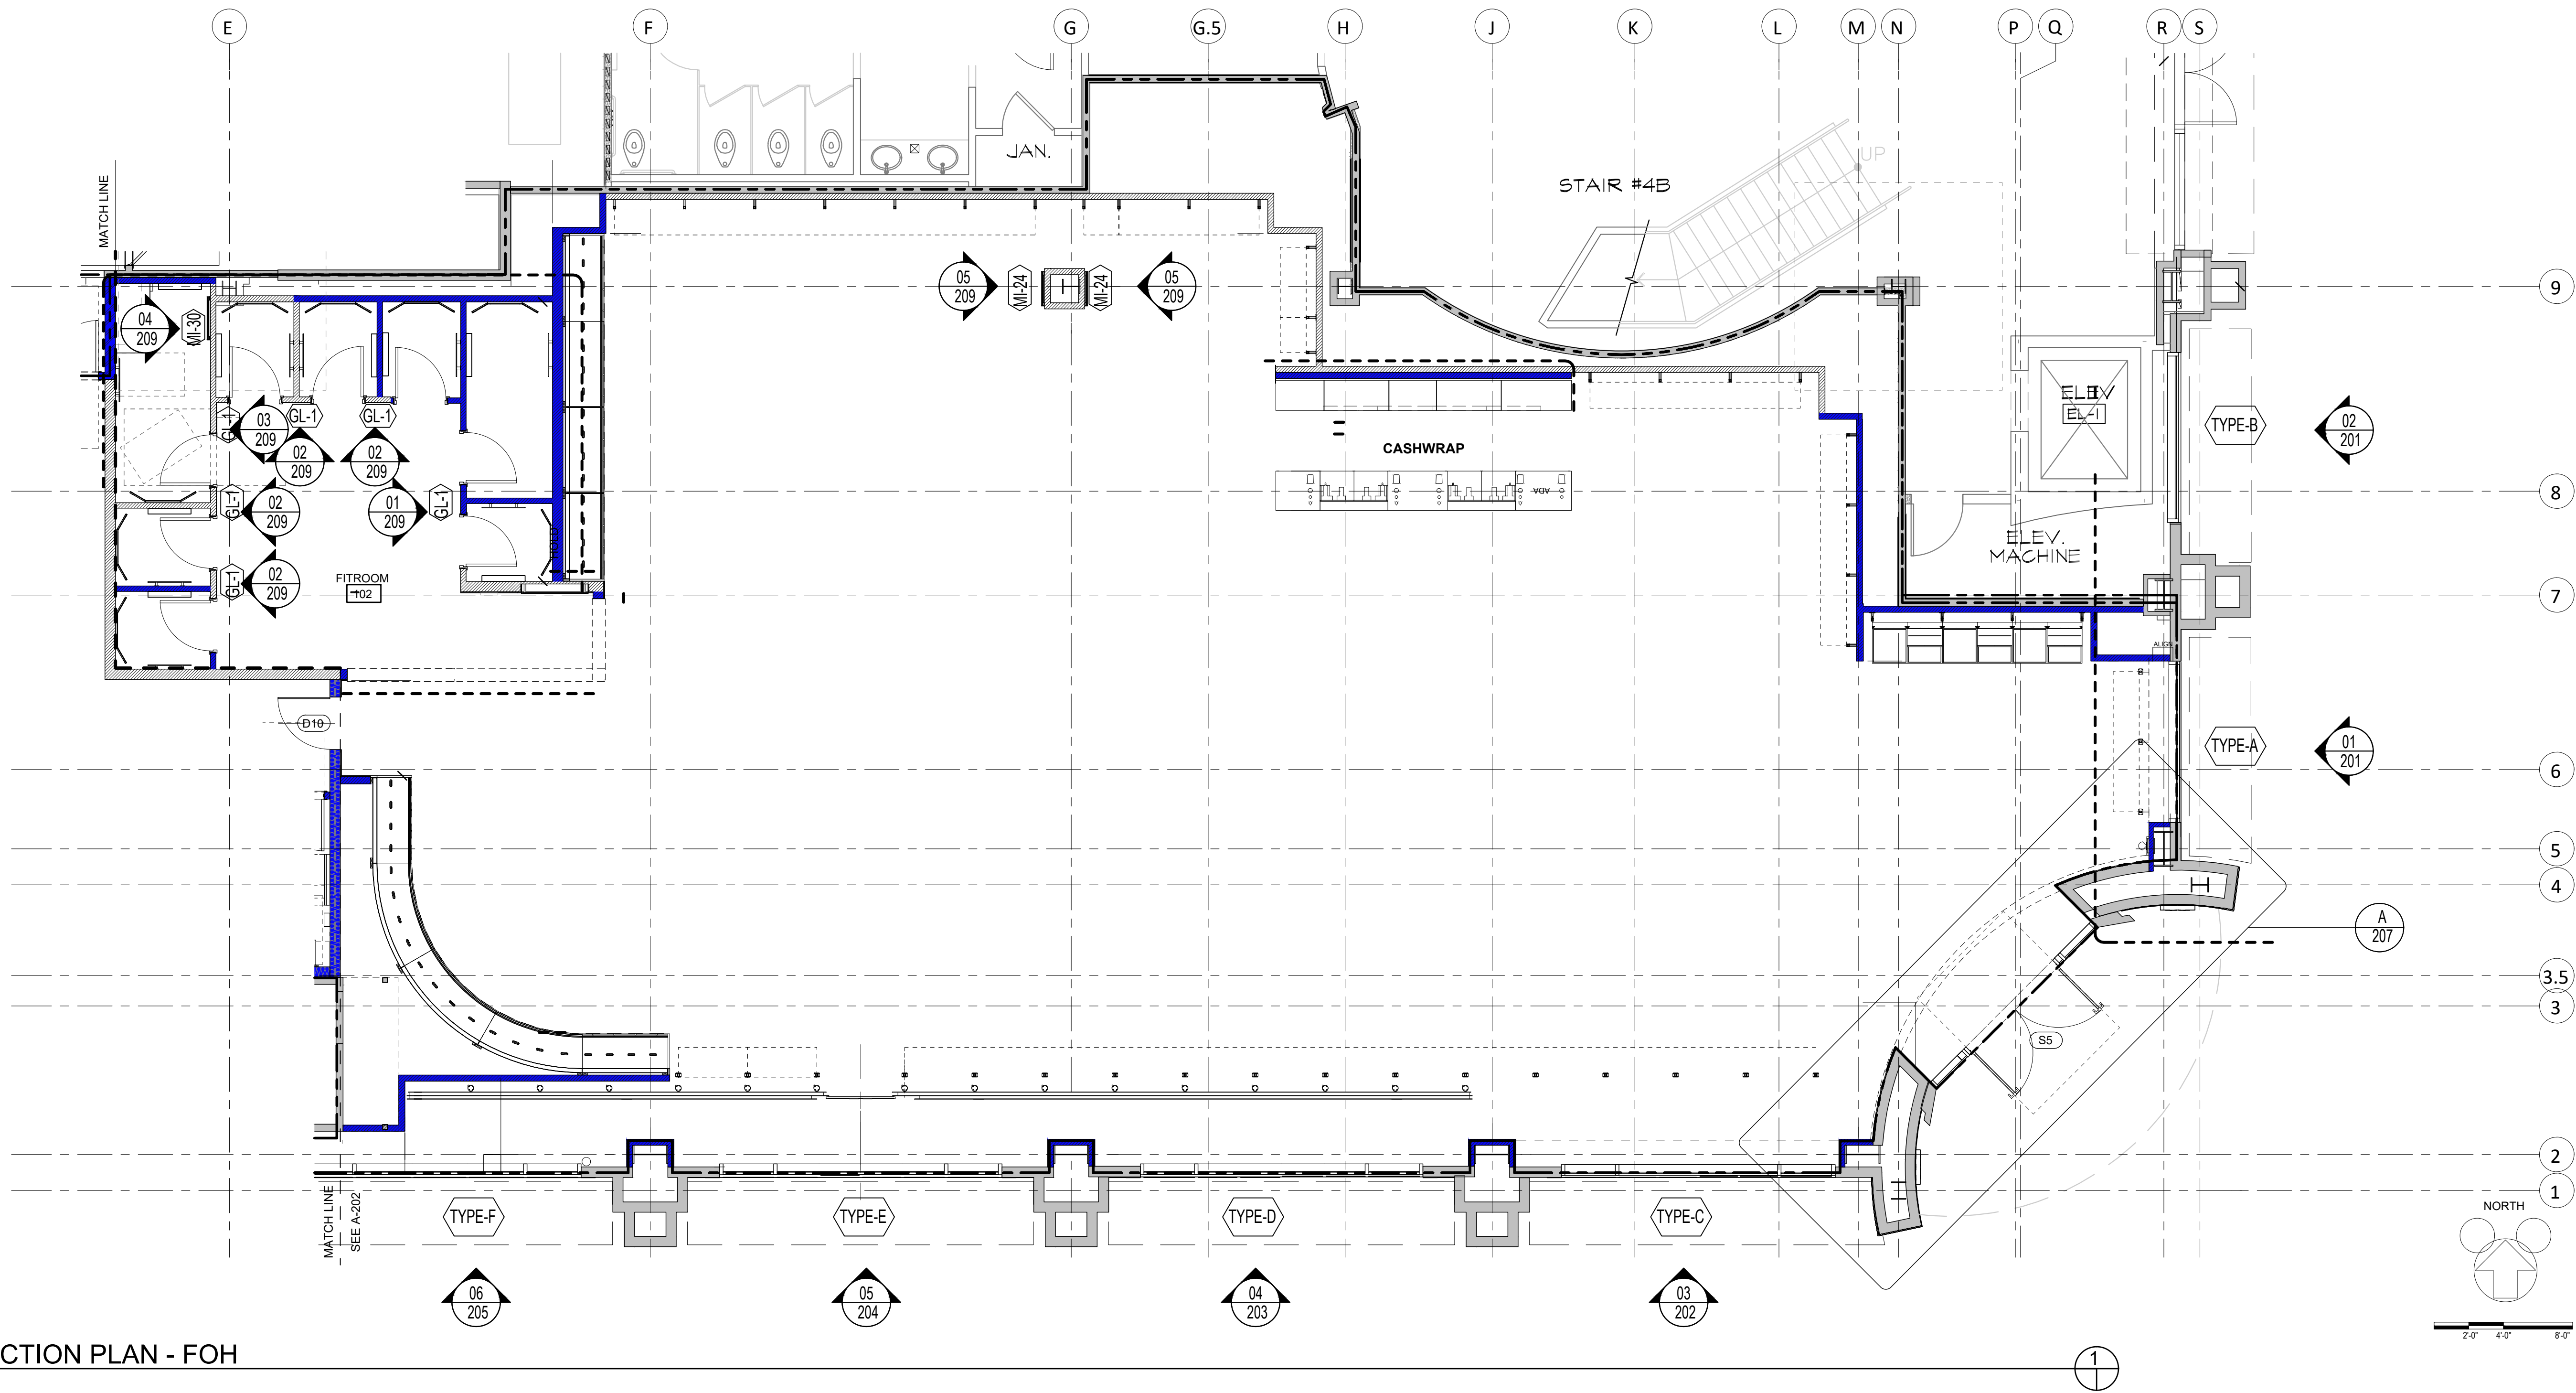

JV GLASS

8333 ROCHESTER AVE SUITE 103

RANCHO CACAMONGA, CA 91730

909 - 491 - 7014

JV GLASS
CONSTRUCTION
CO, Inc.

STRUCTURAL
ENGINEER'S APPROVAL

ARCHITECT'S APPROVAL

PROJECT INFORMATION

LULULEMON DOWNTOWN DISNEY BLDG C, SUITE 100

1545 S. DISNEYLAND DRIVE

ANAHEIM, CA 92802

CONTRACTOR:

BERGMEYER ASSOCIATES

51 SLEEPER ST.

BOSTON, MA 02110


SCALE: 3/16" = 1'-0"

DATE: 06 / 26 / 2025

CHECKED:

DRAWN: CDC-DO


CONSTRUCTION PLAN - BOH

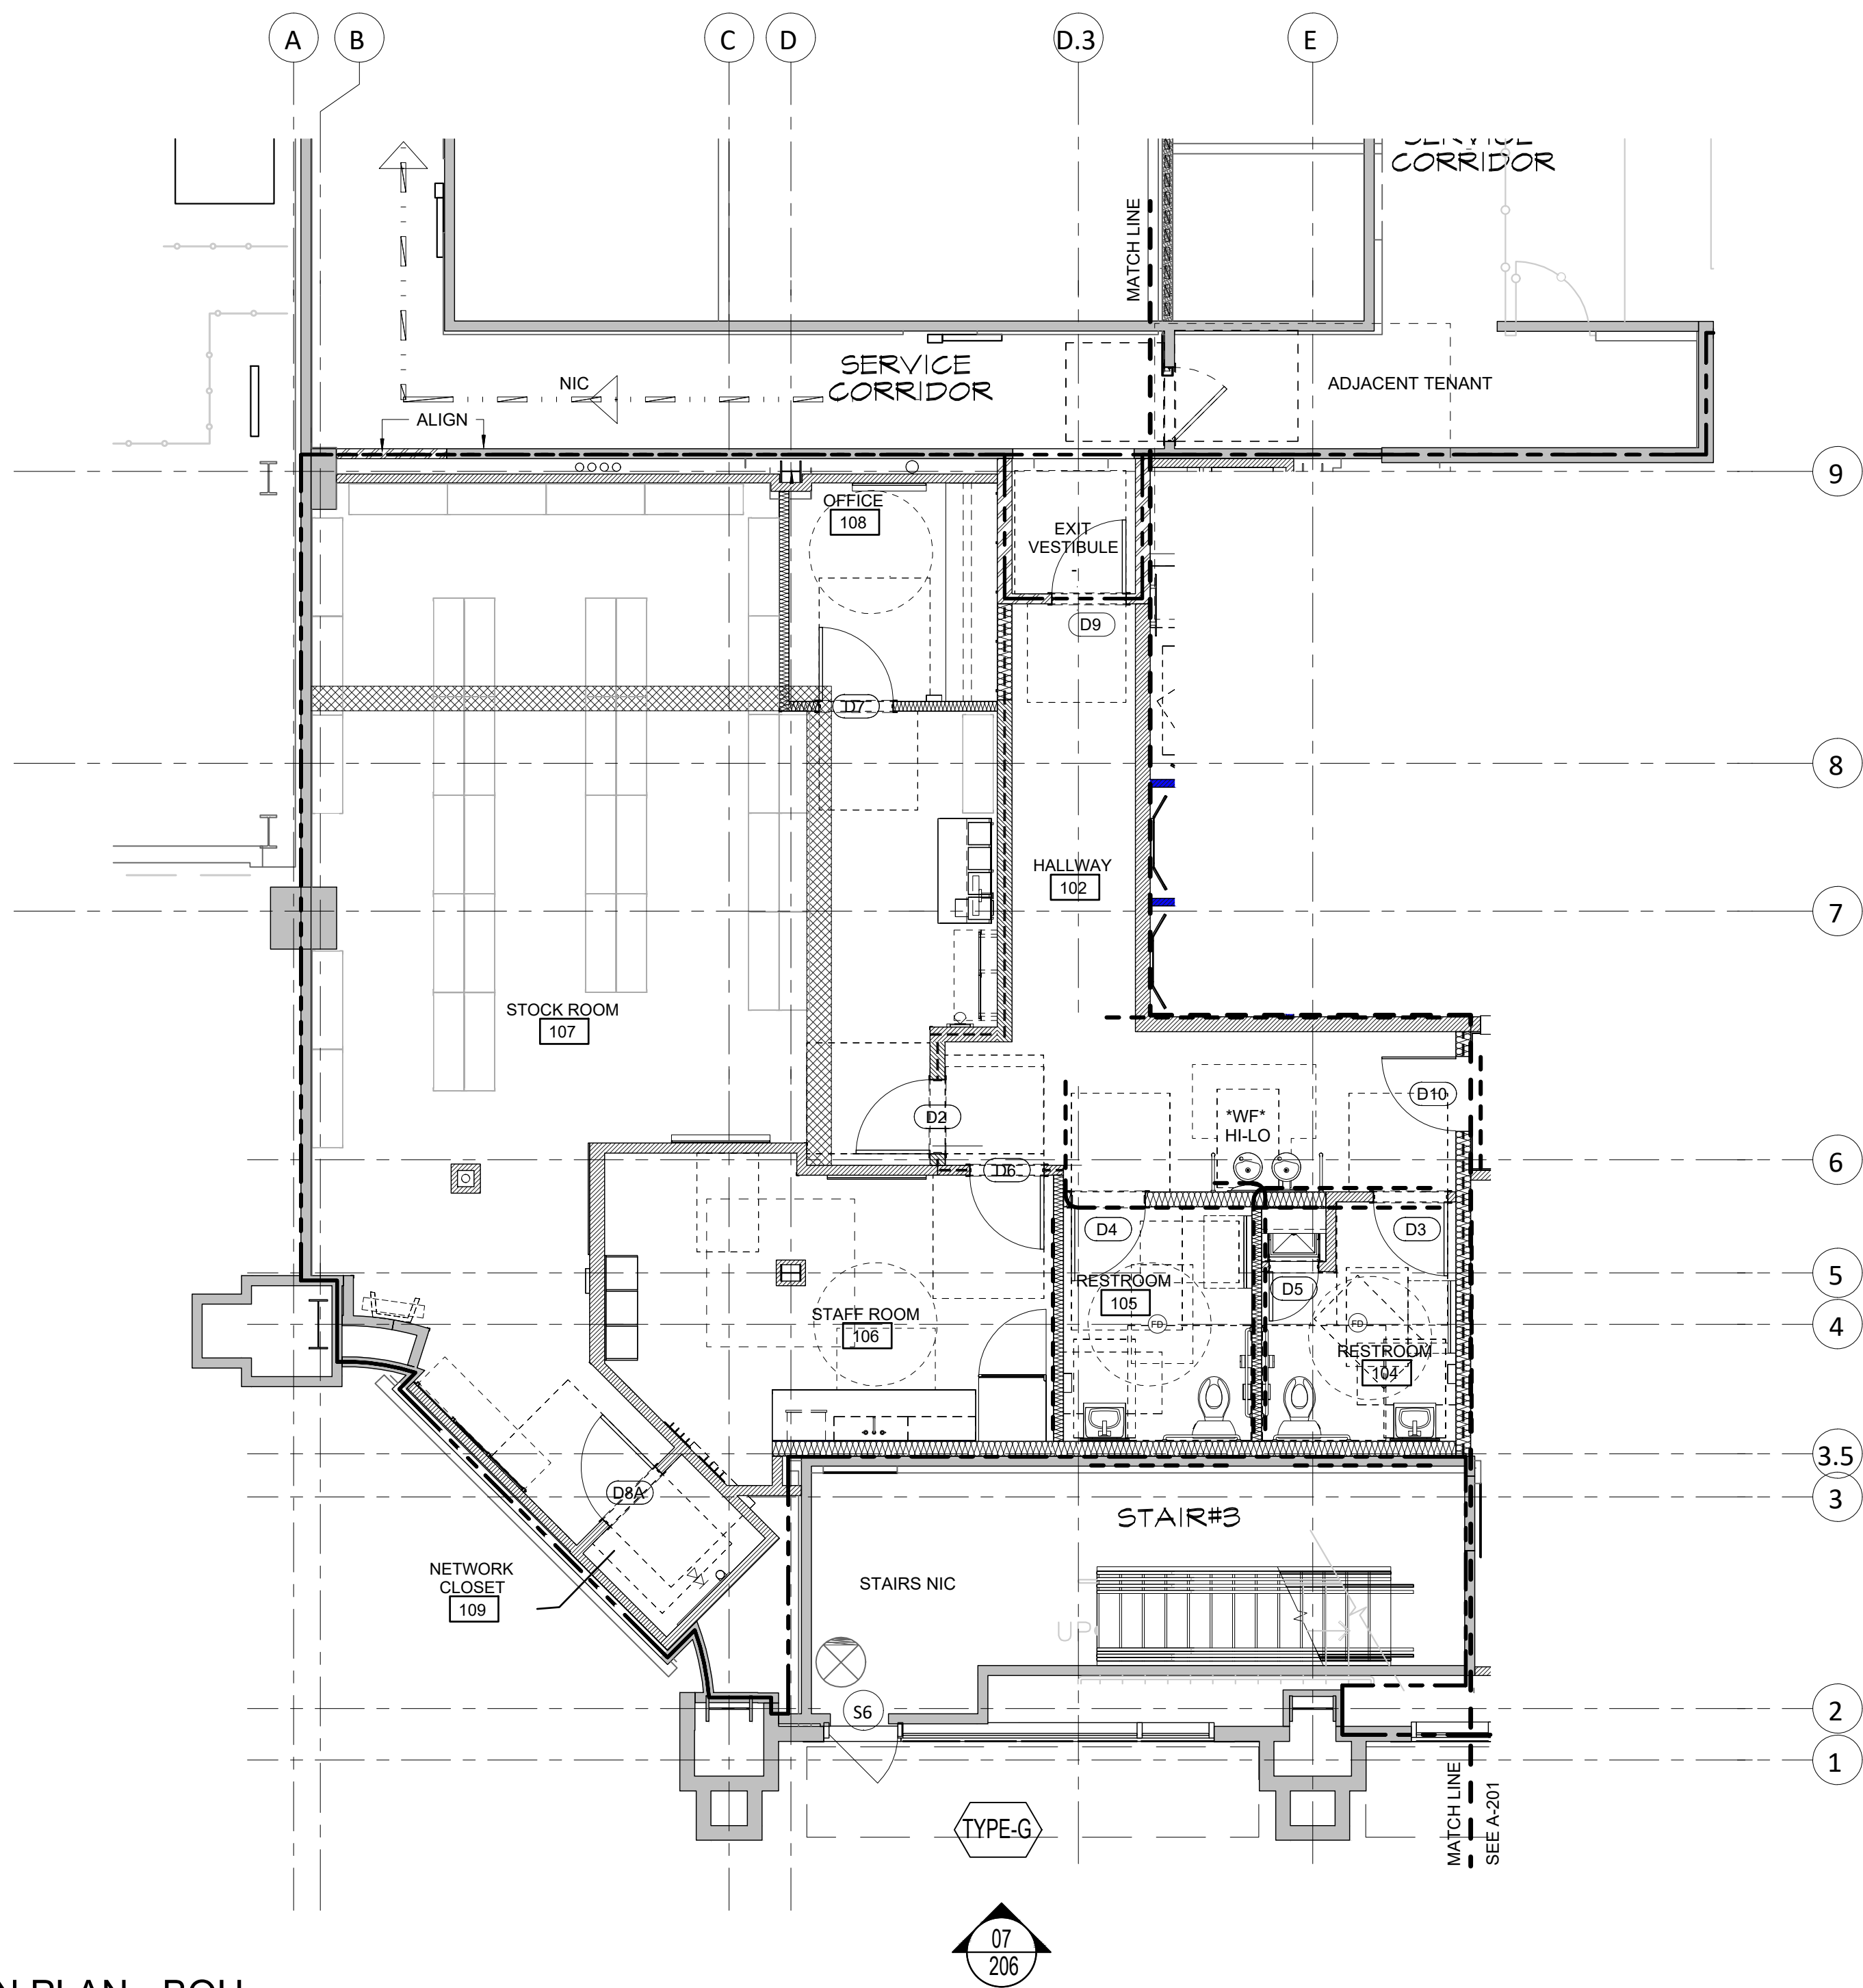


STRUCTURAL
ENGINEER'S APPROVAL

ARCHITECT'S APPROVAL

PROJECT INFORMATION			
		LULULEMON DOWNTOWN DISNEY BLDG C, SUITE 100	
		1545 S. DISNEYLAND DRIVE	
		ANAHEIM, CA 92802	
		CONTRACTOR:	
		ARCHITECT:	
		BERGMEYER ASSOCIATES	
		51 SLEEPER ST.	
		BOSTON, MA 02110	
		SCALE:	3/16" = 1'-0"
		DATE:	06 / 26 / 2025
		DRAWN:	CDC-DO
		CHECKED:	

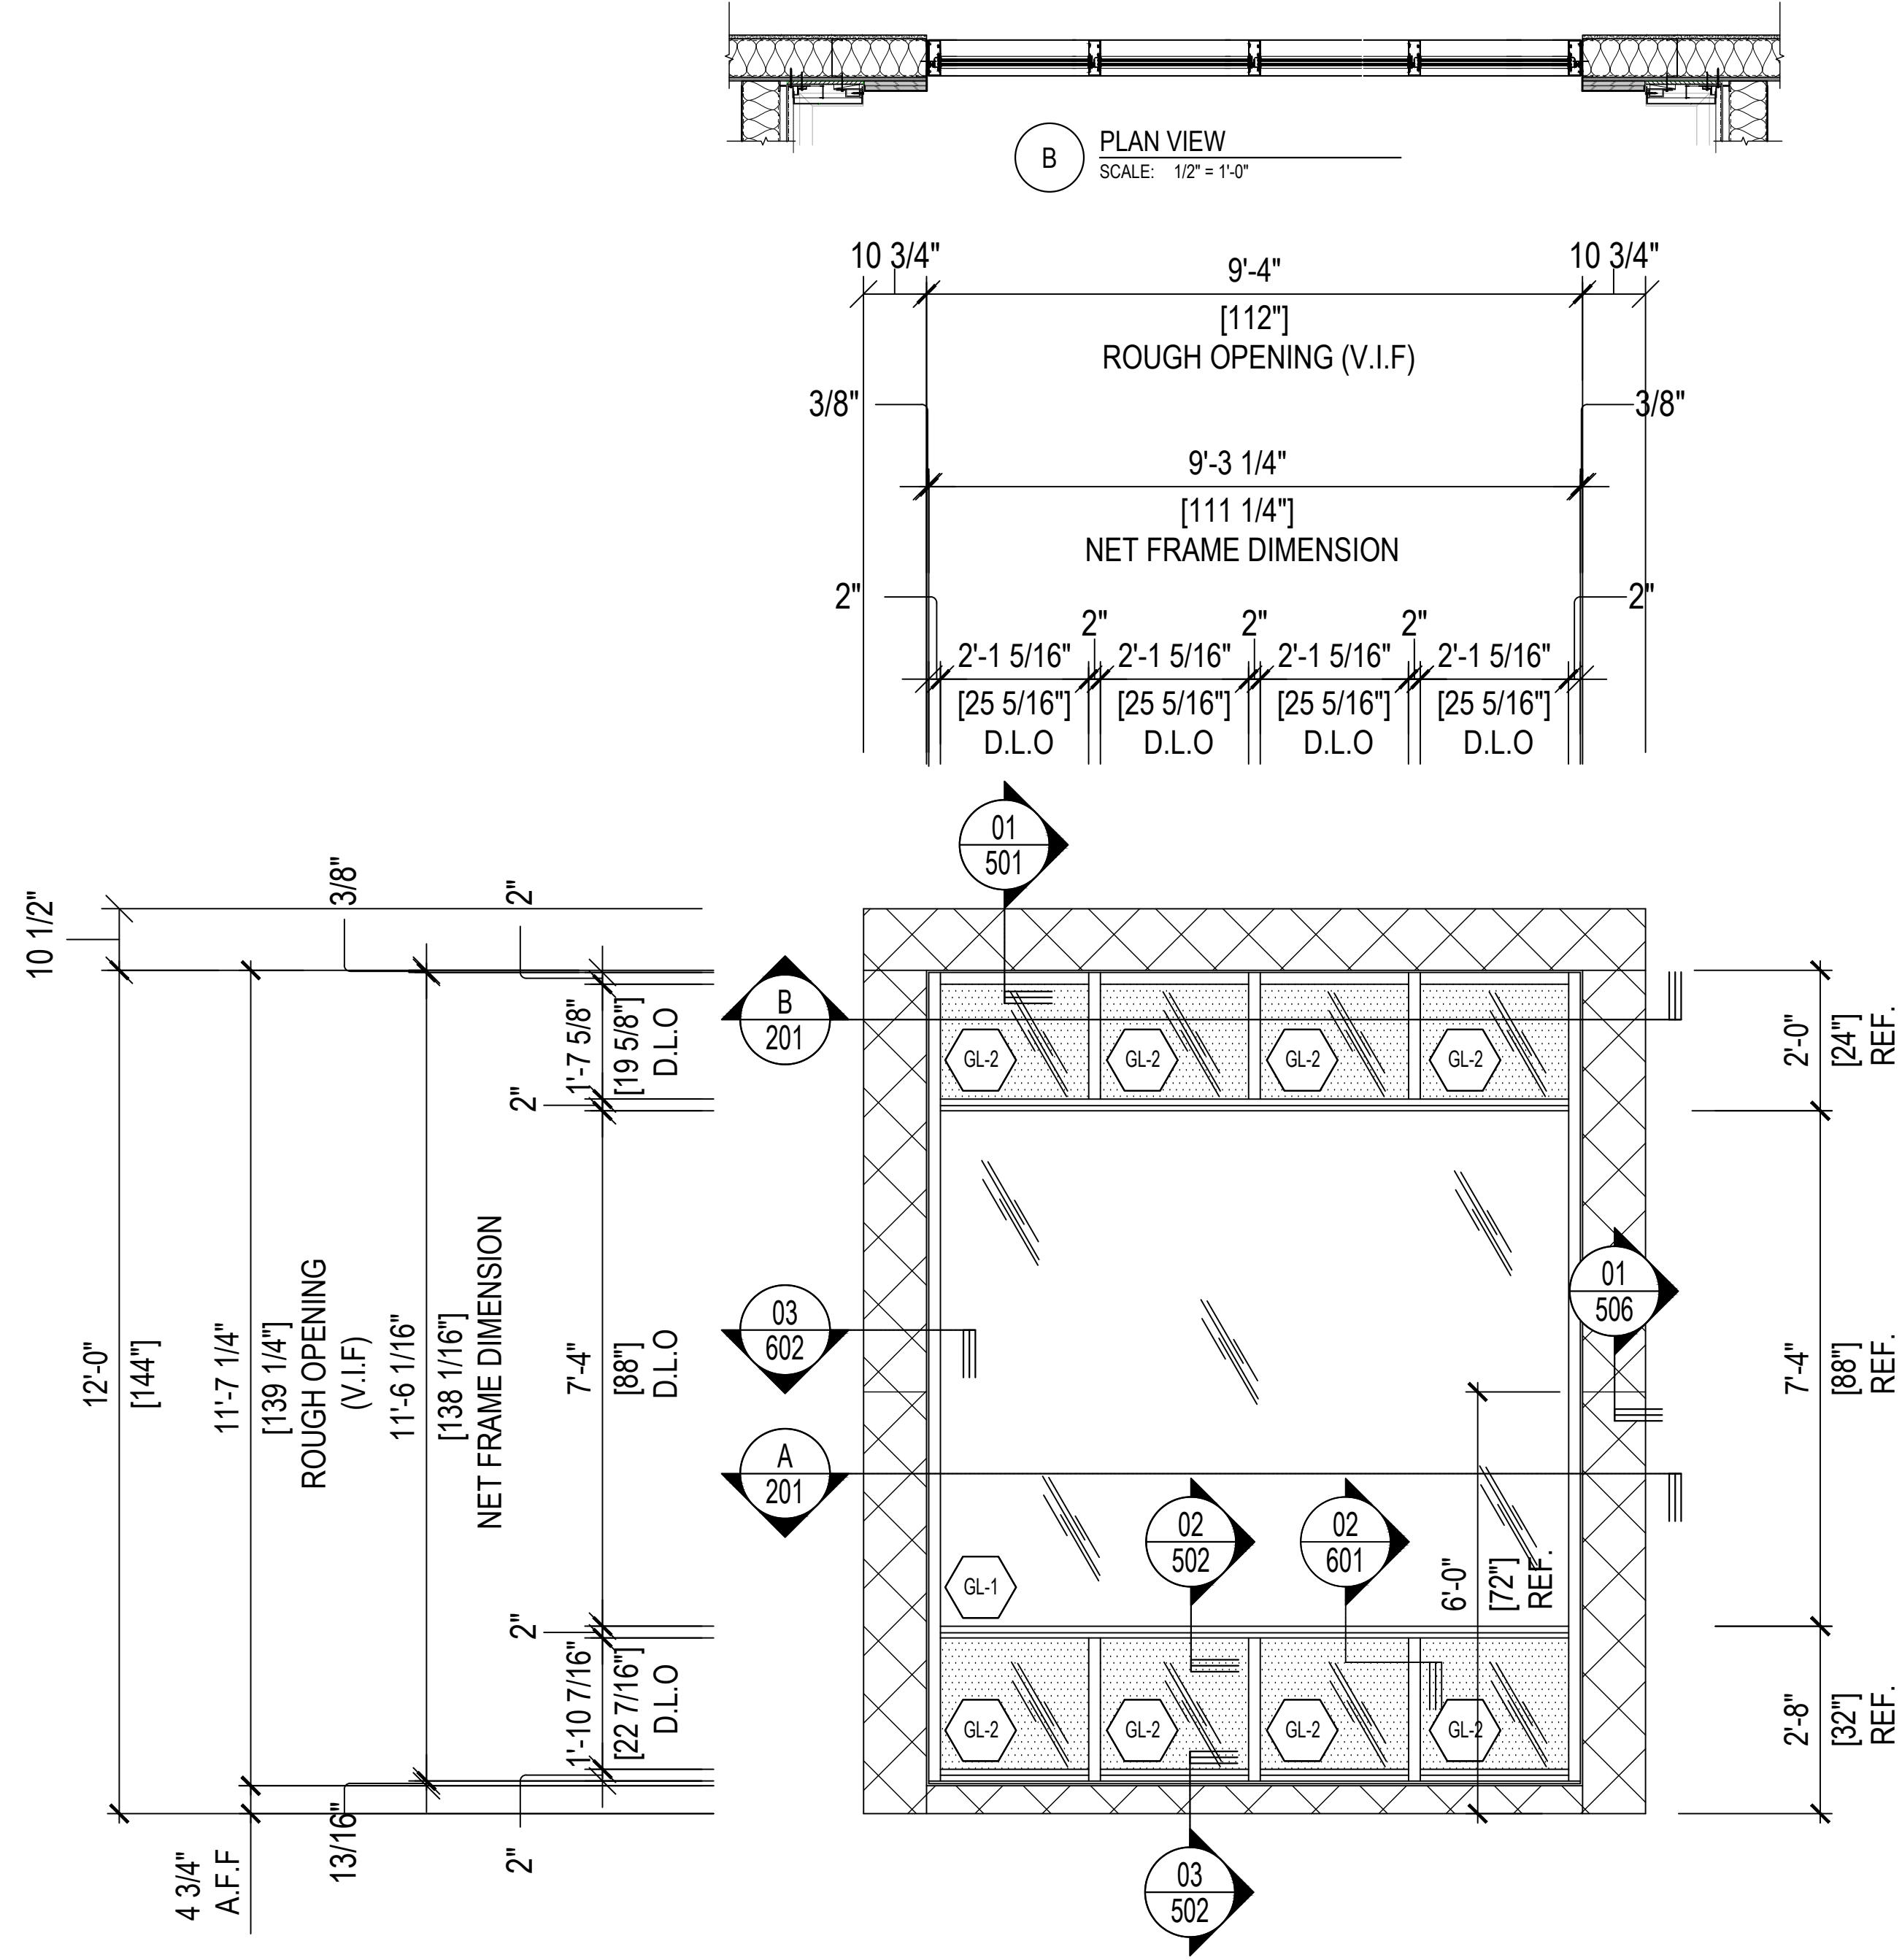

01 STOREFRONT ELEVATION / QTY: 1
SCALE: 1/2"=1'-0" ARCH REF: 02 / A-301
SYSTEM - 1 (2" X 6" YES 60 TU-THERMALLY BROKEN FOR 1" GLASS)
S/M: STOREFRONT ELEVATION - EAST

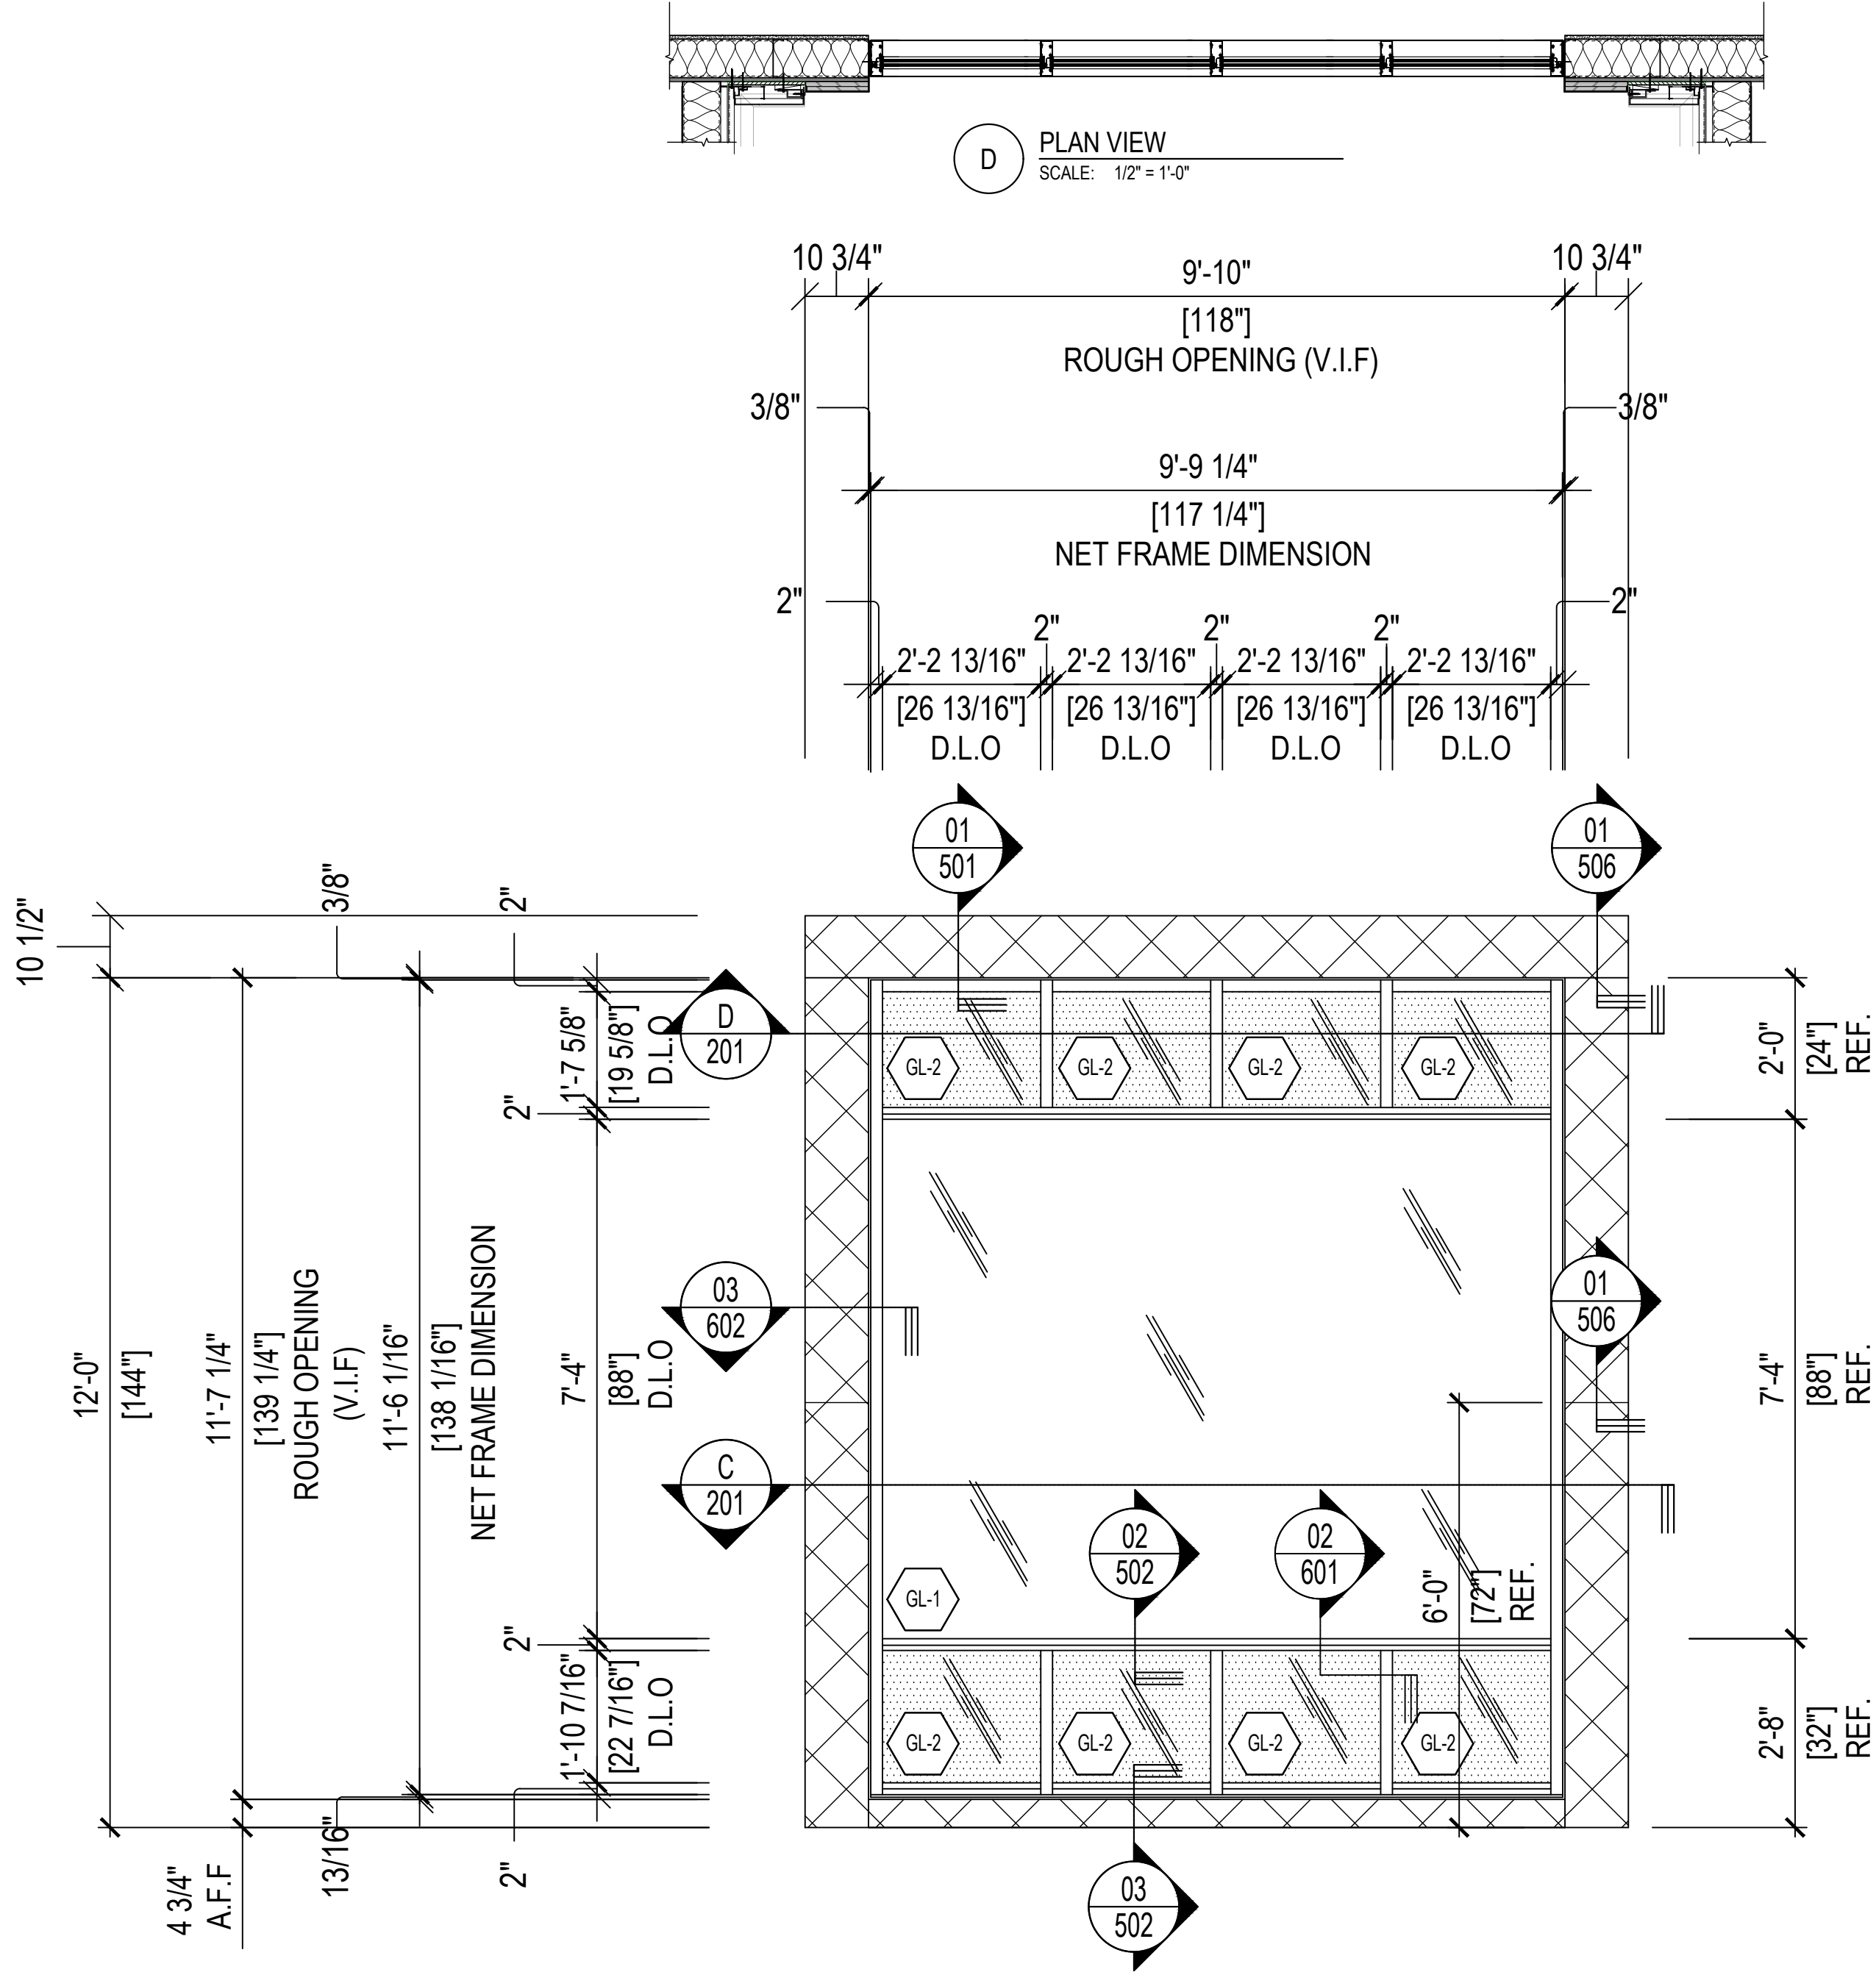

02 STOREFRONT ELEVATION / QTY: 1
SCALE: 1/2"=1'-0" ARCH REF: 02 / A-301
SYSTEM - 1 (2" X 6" YES 60 TU-THERMALLY BROKEN FOR 1" GLASS)
S/M: STOREFRONT ELEVATION - EAST

JV GLASS

8333 ROCHESTER AVE SUITE 103

RANCHO CACAMONGA, CA 91730

909 - 491 - 7014

JV GLASS
CUSTOMER SERVICE
907174
Co, Inc.

STRUCTURAL
ENGINEER'S APPROVAL

ARCHITECT'S APPROVAL

PROJECT INFORMATION

LULULEMON DOWNTOWN DISNEY BLDG C, SUITE 100

1545 S. DISNEYLAND DRIVE

ANAHEIM, CA 92802

CONTRACTOR:

ARCHITECT:

BERGMEYER ASSOCIATES

51 SLEEPER ST.

6TH FLOOR

BOSTON, MA 02110

DATE: 06 / 26 / 2025


CHECKED:

DRAWN: CDC-DO

SCALE: 1/2" = 1'-0"

201

© D & M GLASS DRAFTING 2025

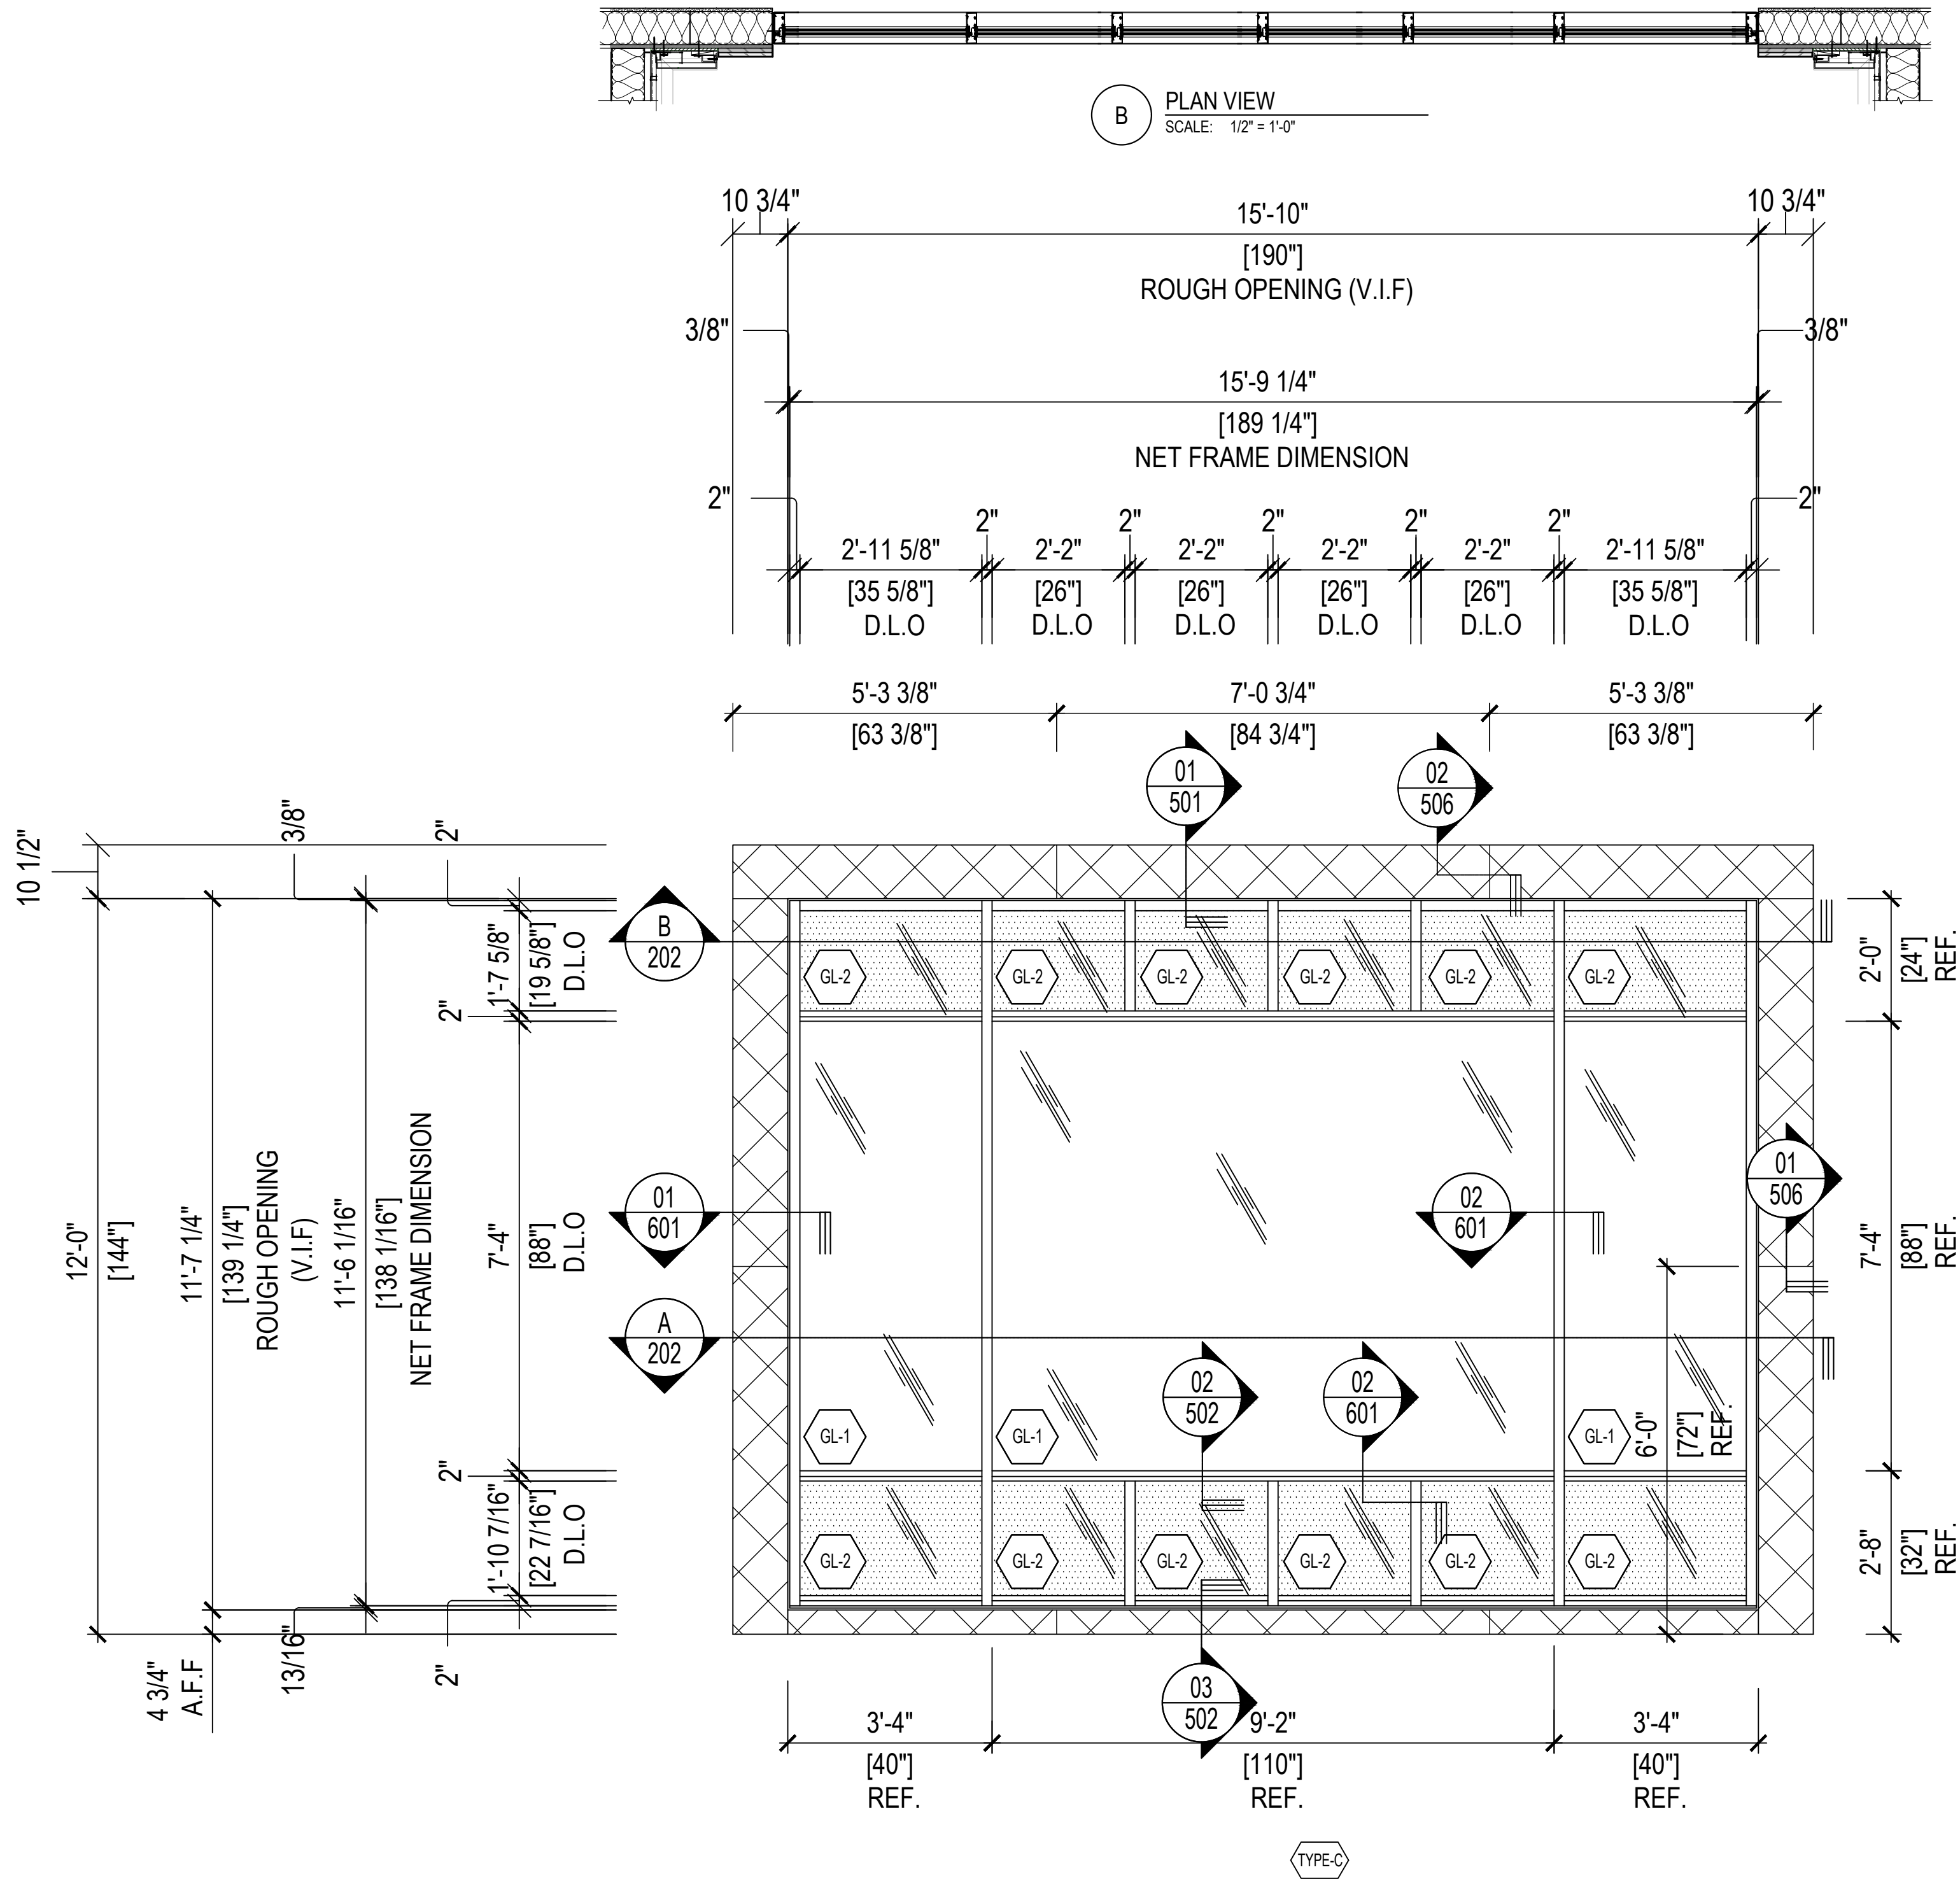

03 STOREFRONT ELEVATION / QTY: 1
SCALE: 1/2"=1'-0" ARCH. REF. 02 / A-302
SYSTEM - 1 (2" X 6" YES 60 TU-THERMALLY BROKEN FOR 1" GLASS)
SIM: STOREFRONT ELEVATION - SOUTH

B PLAN VIEW
SCALE: 1/2" = 1'-0"

A PLAN VIEW
SCALE: 1/2" = 1'-0"

JV GLASS




8333 ROCHESTER AVE SUITE 103
RANCHO CACAMONGA, CA 91730
909 - 491 - 7014

JV GLASS
CORPORATION
CO, Inc.


STRUCTURAL
ENGINEER'S APPROVAL

ARCHITECT'S APPROVAL

PROJECT INFORMATION	
LULULEMON DOWNTOWN DISNEY BLDG C, SUITE 100	
1545 S. DISNEYLAND DRIVE	
ANAHEIM, CA 92802	
CONTRACTOR:	
ARCHITECT:	
BERGMEYER ASSOCIATES	
51 SLEEPER ST.	
6TH FLOOR	
BOSTON, MA 02110	
SCALE: 1/2" = 1'-0"	DATE: 06 / 26 / 2025
DRAWN: CDC-DO	CHECKED:

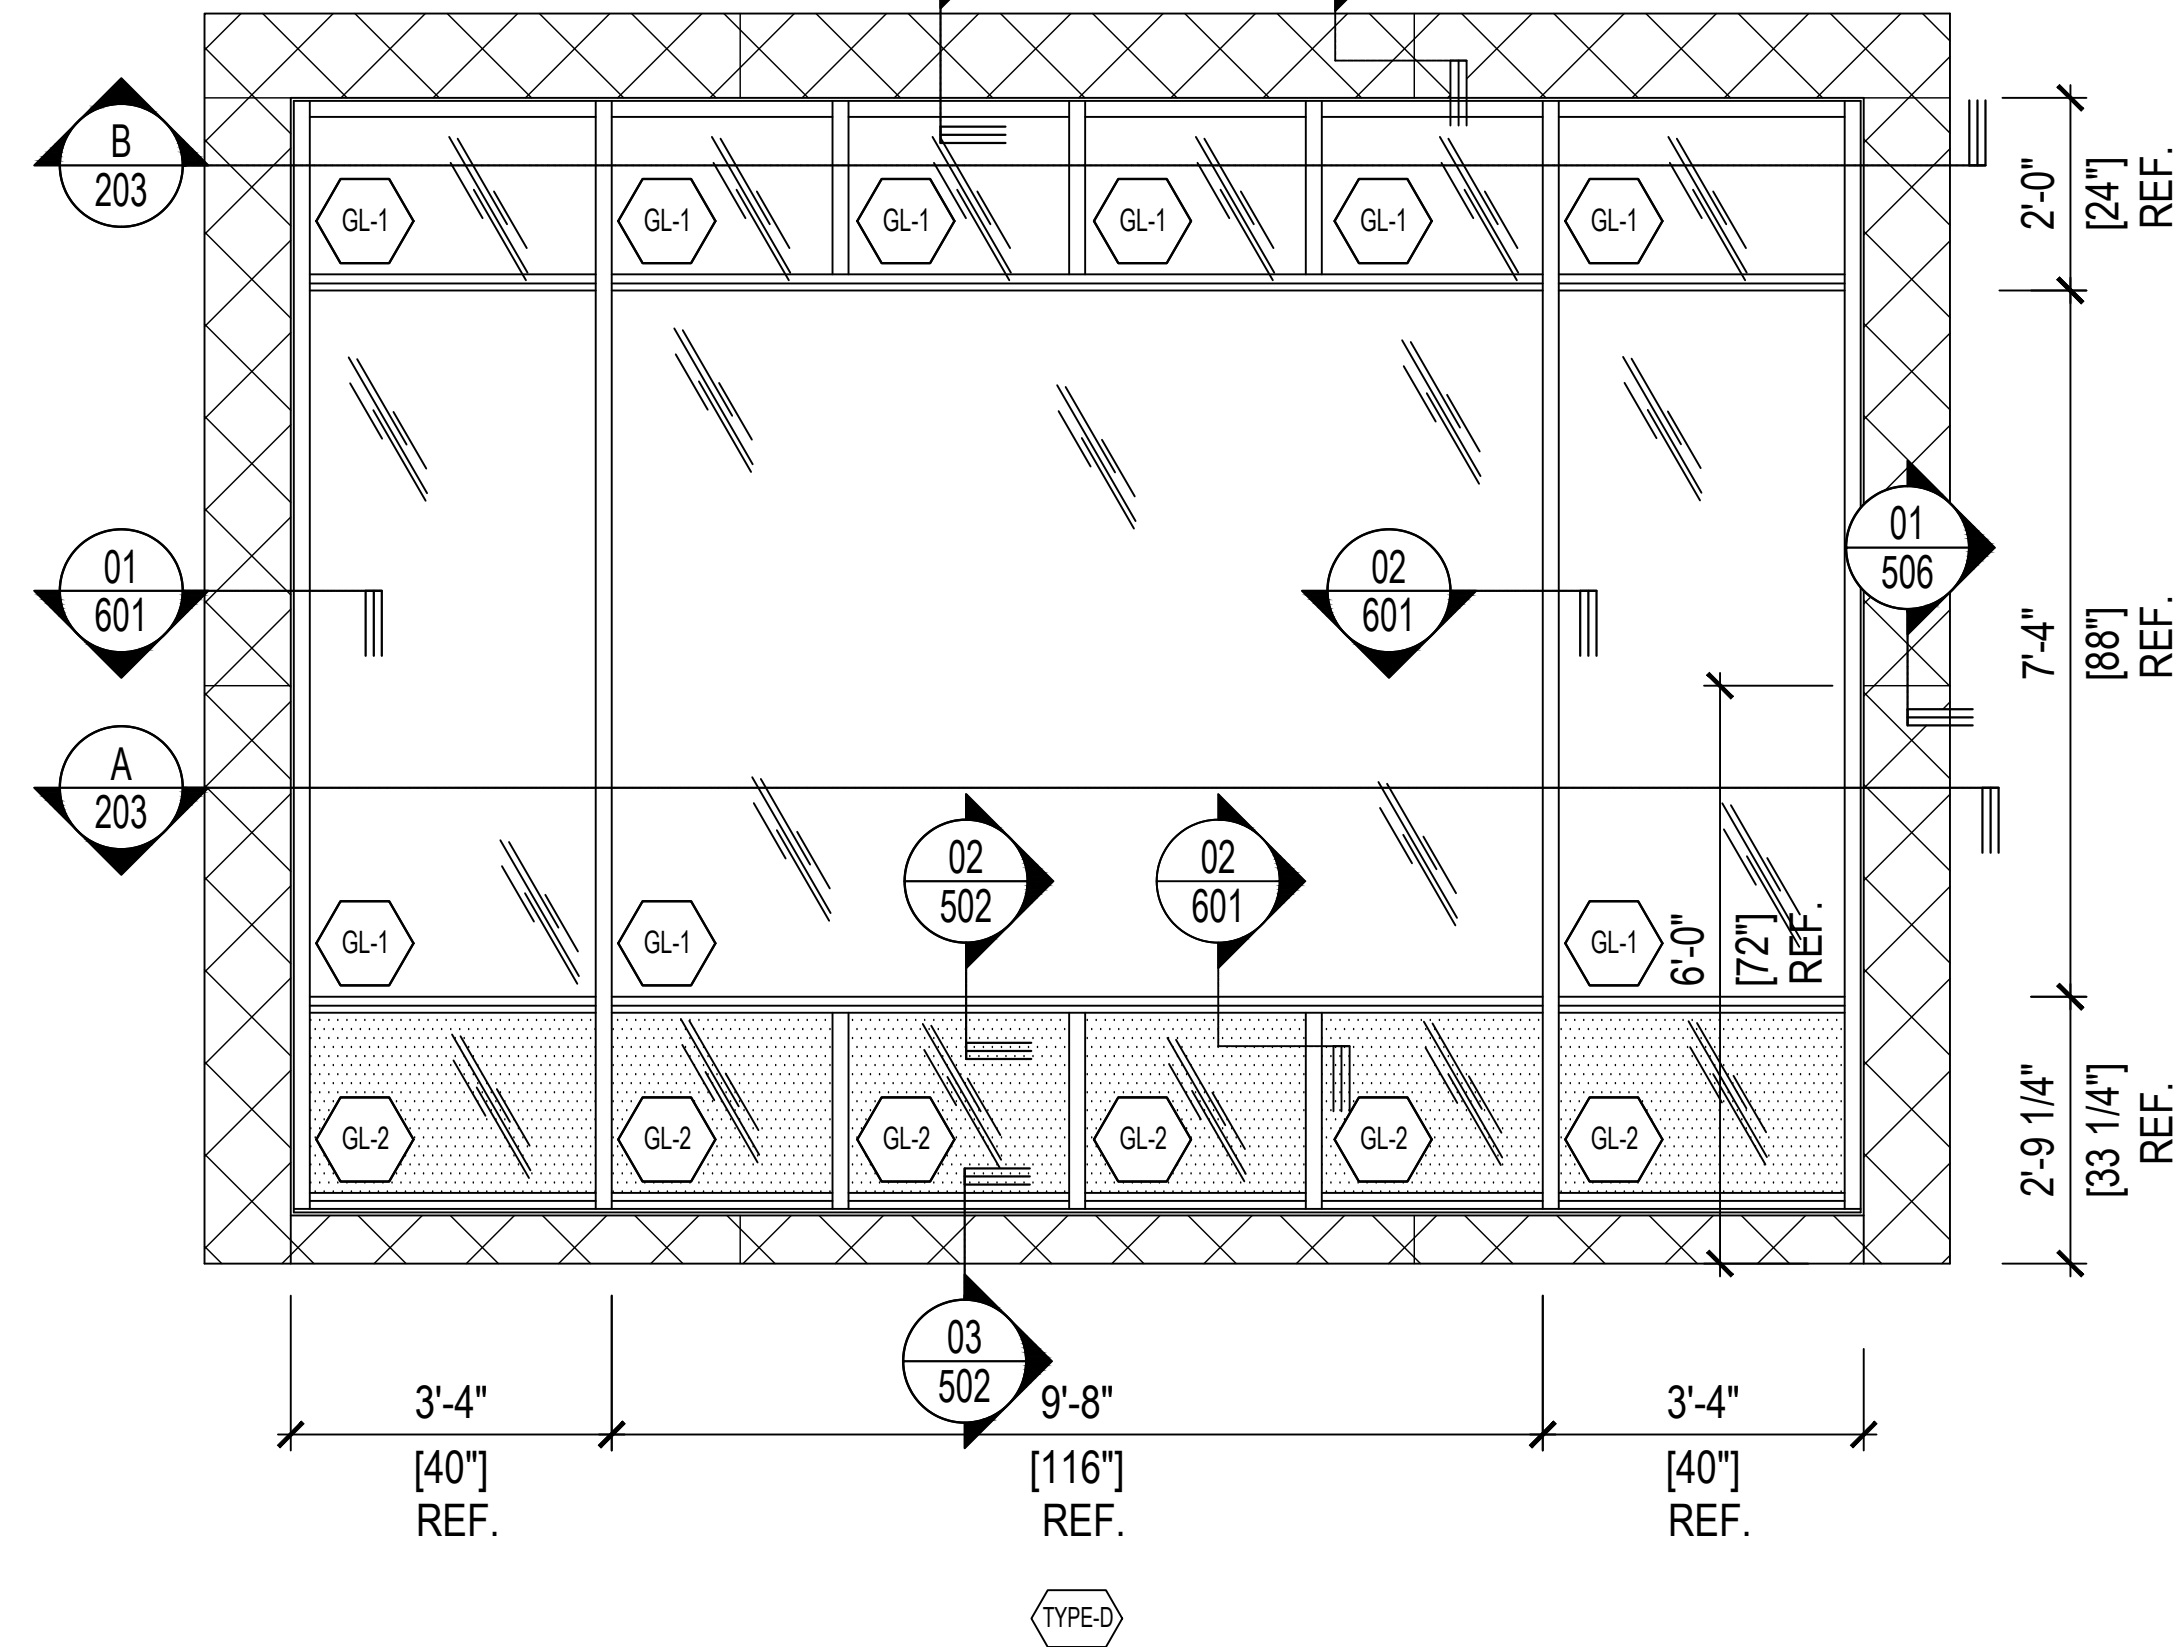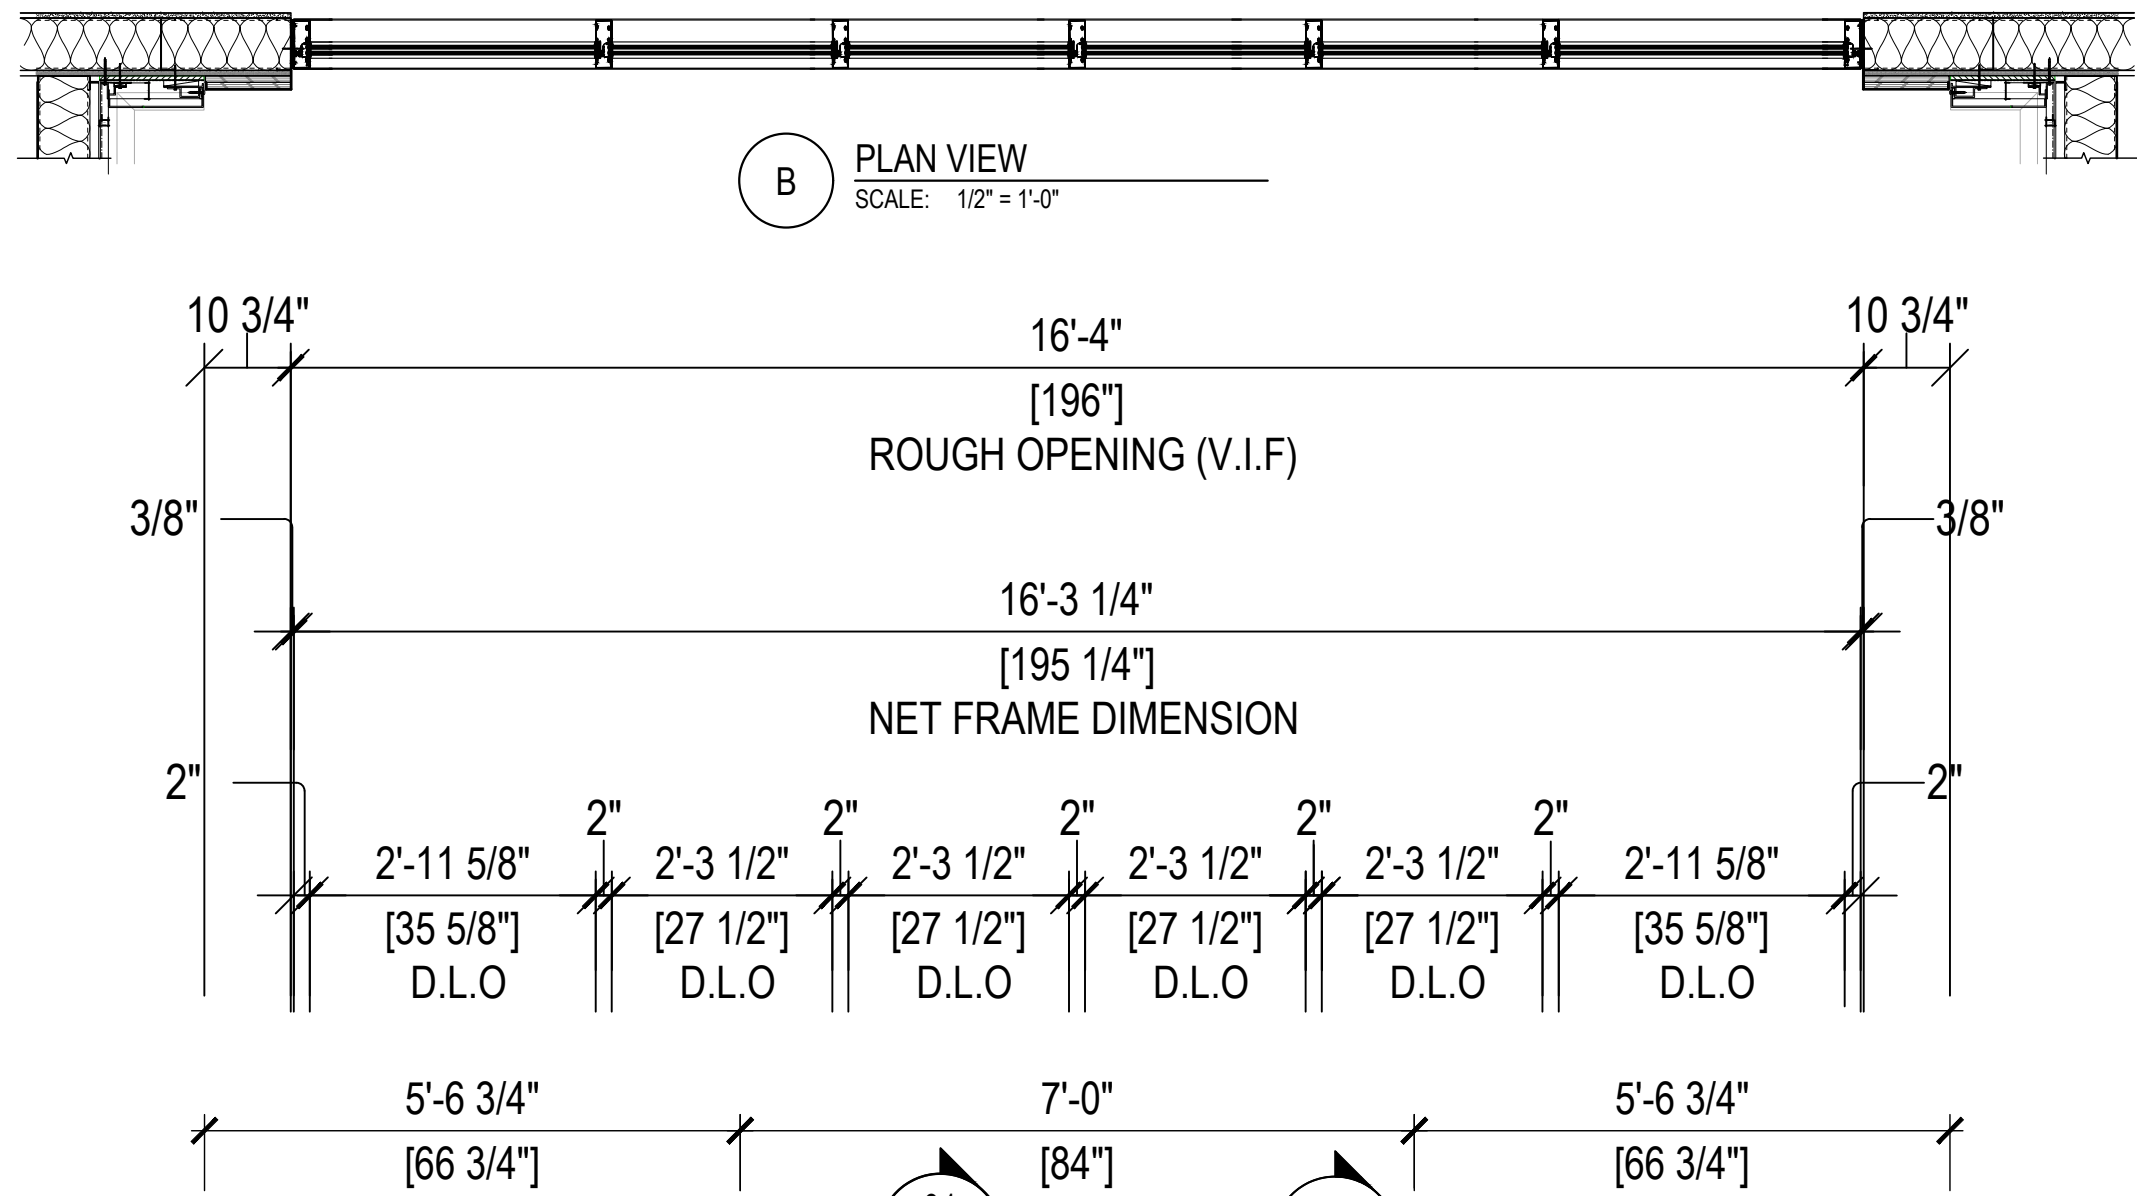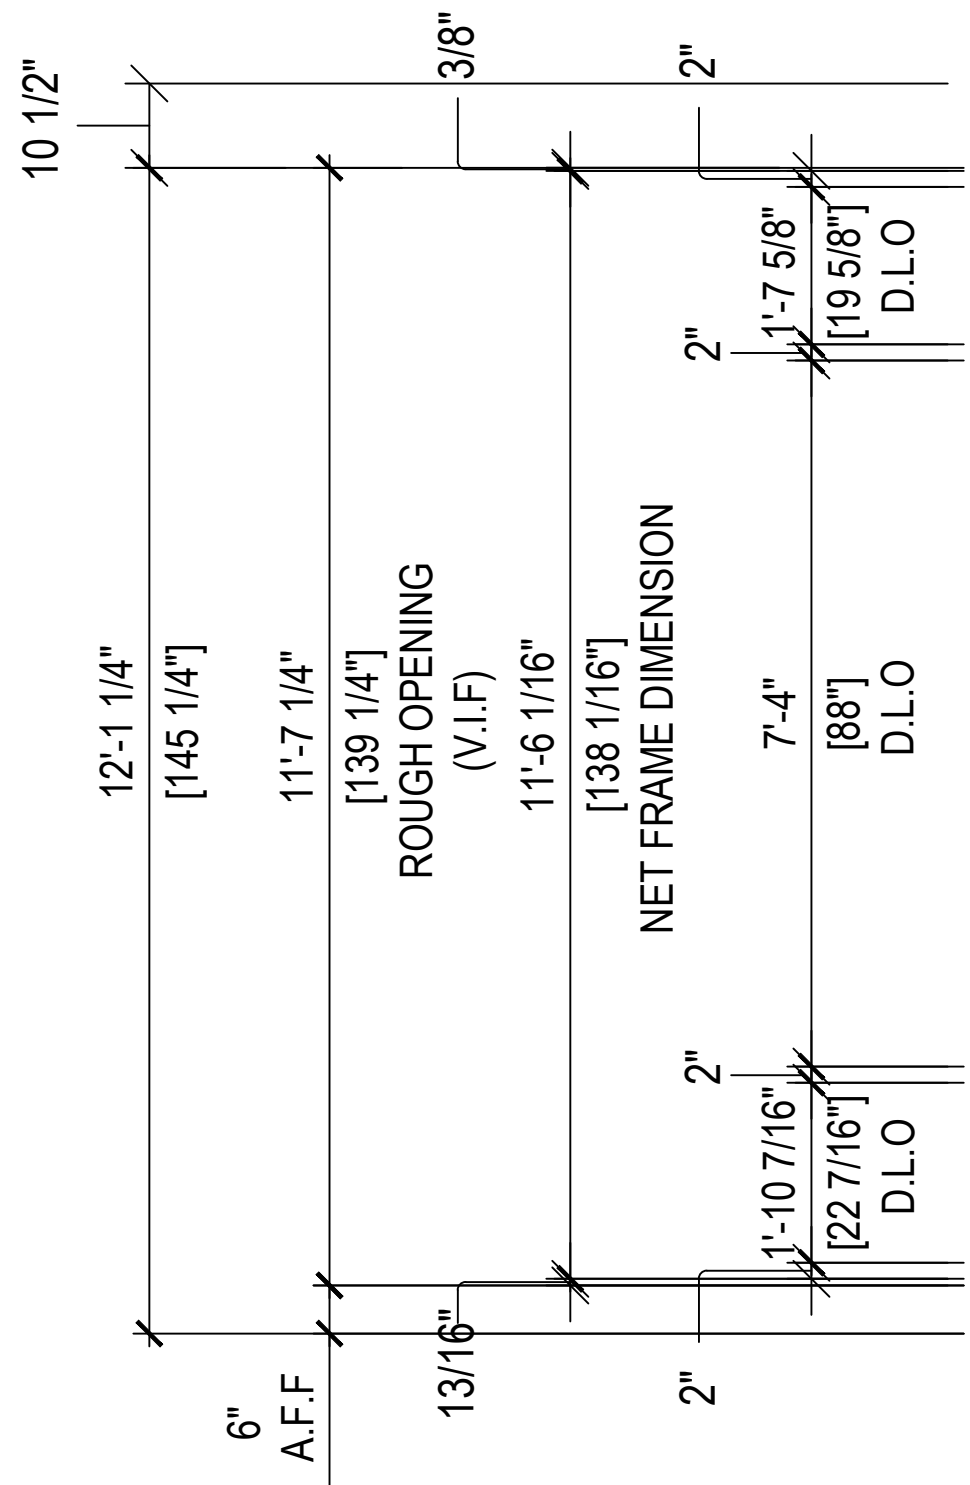

04 STOREFRONT ELEVATION / QTY: 1
SCALE: 1/2"=1'-0" ARCH. REF. 02 / A-302
SYSTEM - 1 (2" X 6" YES 60 TU-THERMALLY BROKEN FOR 1" GLASS)
S/M: STOREFRONT ELEVATION - SOUTH

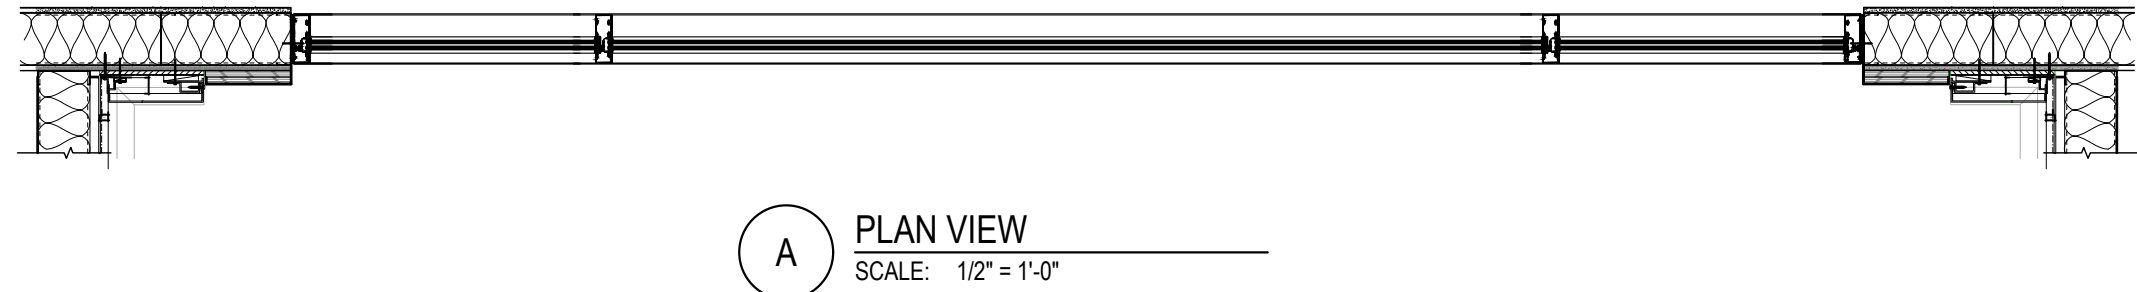

A PLAN VIEW
SCALE: 1/2" = 1'-0"

B PLAN VIEW
SCALE: 1/2" = 1'-0"

JV GLASS




8333 ROCHESTER AVE SUITE 103
RANCHO CACAMONGA, CA 91730
909 - 491 - 7014

JV GLASS
CORPORATION
807174 Co, Inc.


STRUCTURAL
ENGINEER'S APPROVAL

ARCHITECT'S APPROVAL

PROJECT INFORMATION	
LULULEMON DOWNTOWN DISNEY BLDG C, SUITE 100	
1545 S. DISNEYLAND DRIVE	
ANAHEIM, CA 92802	
CONTRACTOR:	
ARCHITECT:	
BERGMEYER ASSOCIATES	
51 SLEEPER ST.	
6TH FLOOR	
BOSTON, MA 02110	
SCALE: 1/2" = 1'-0"	DATE: 06 / 26 / 2025
DRAWN: CDC-DO	CHECKED:

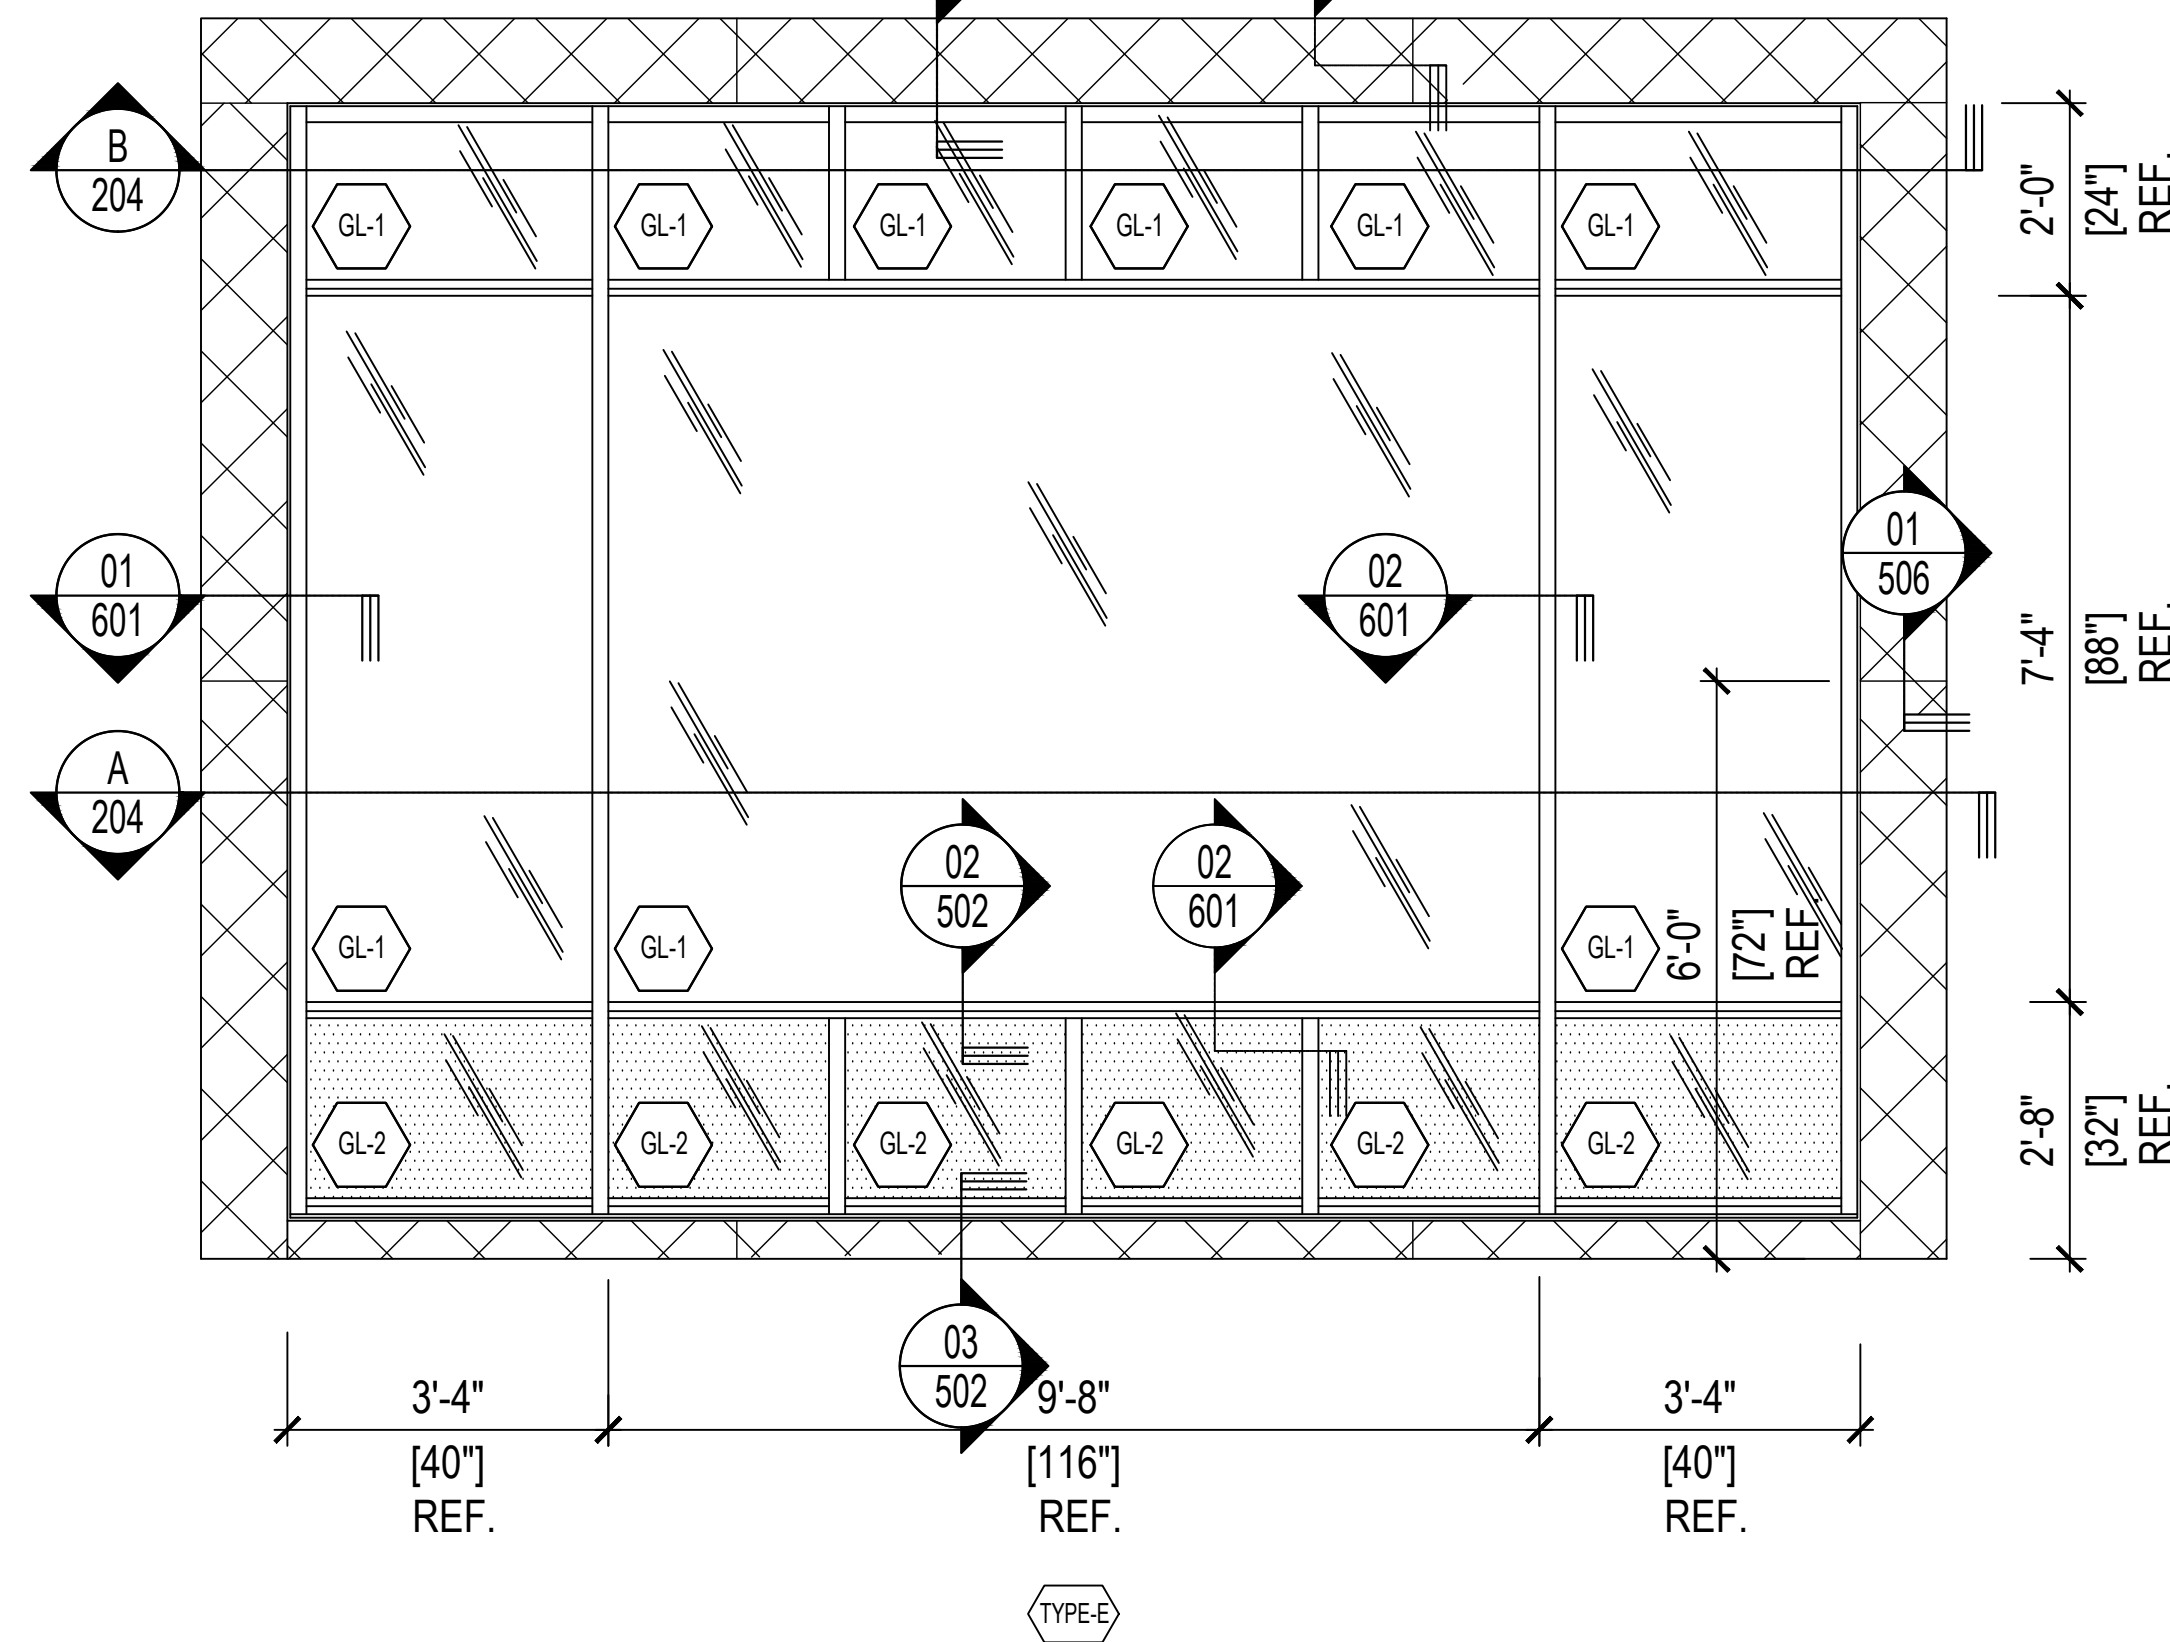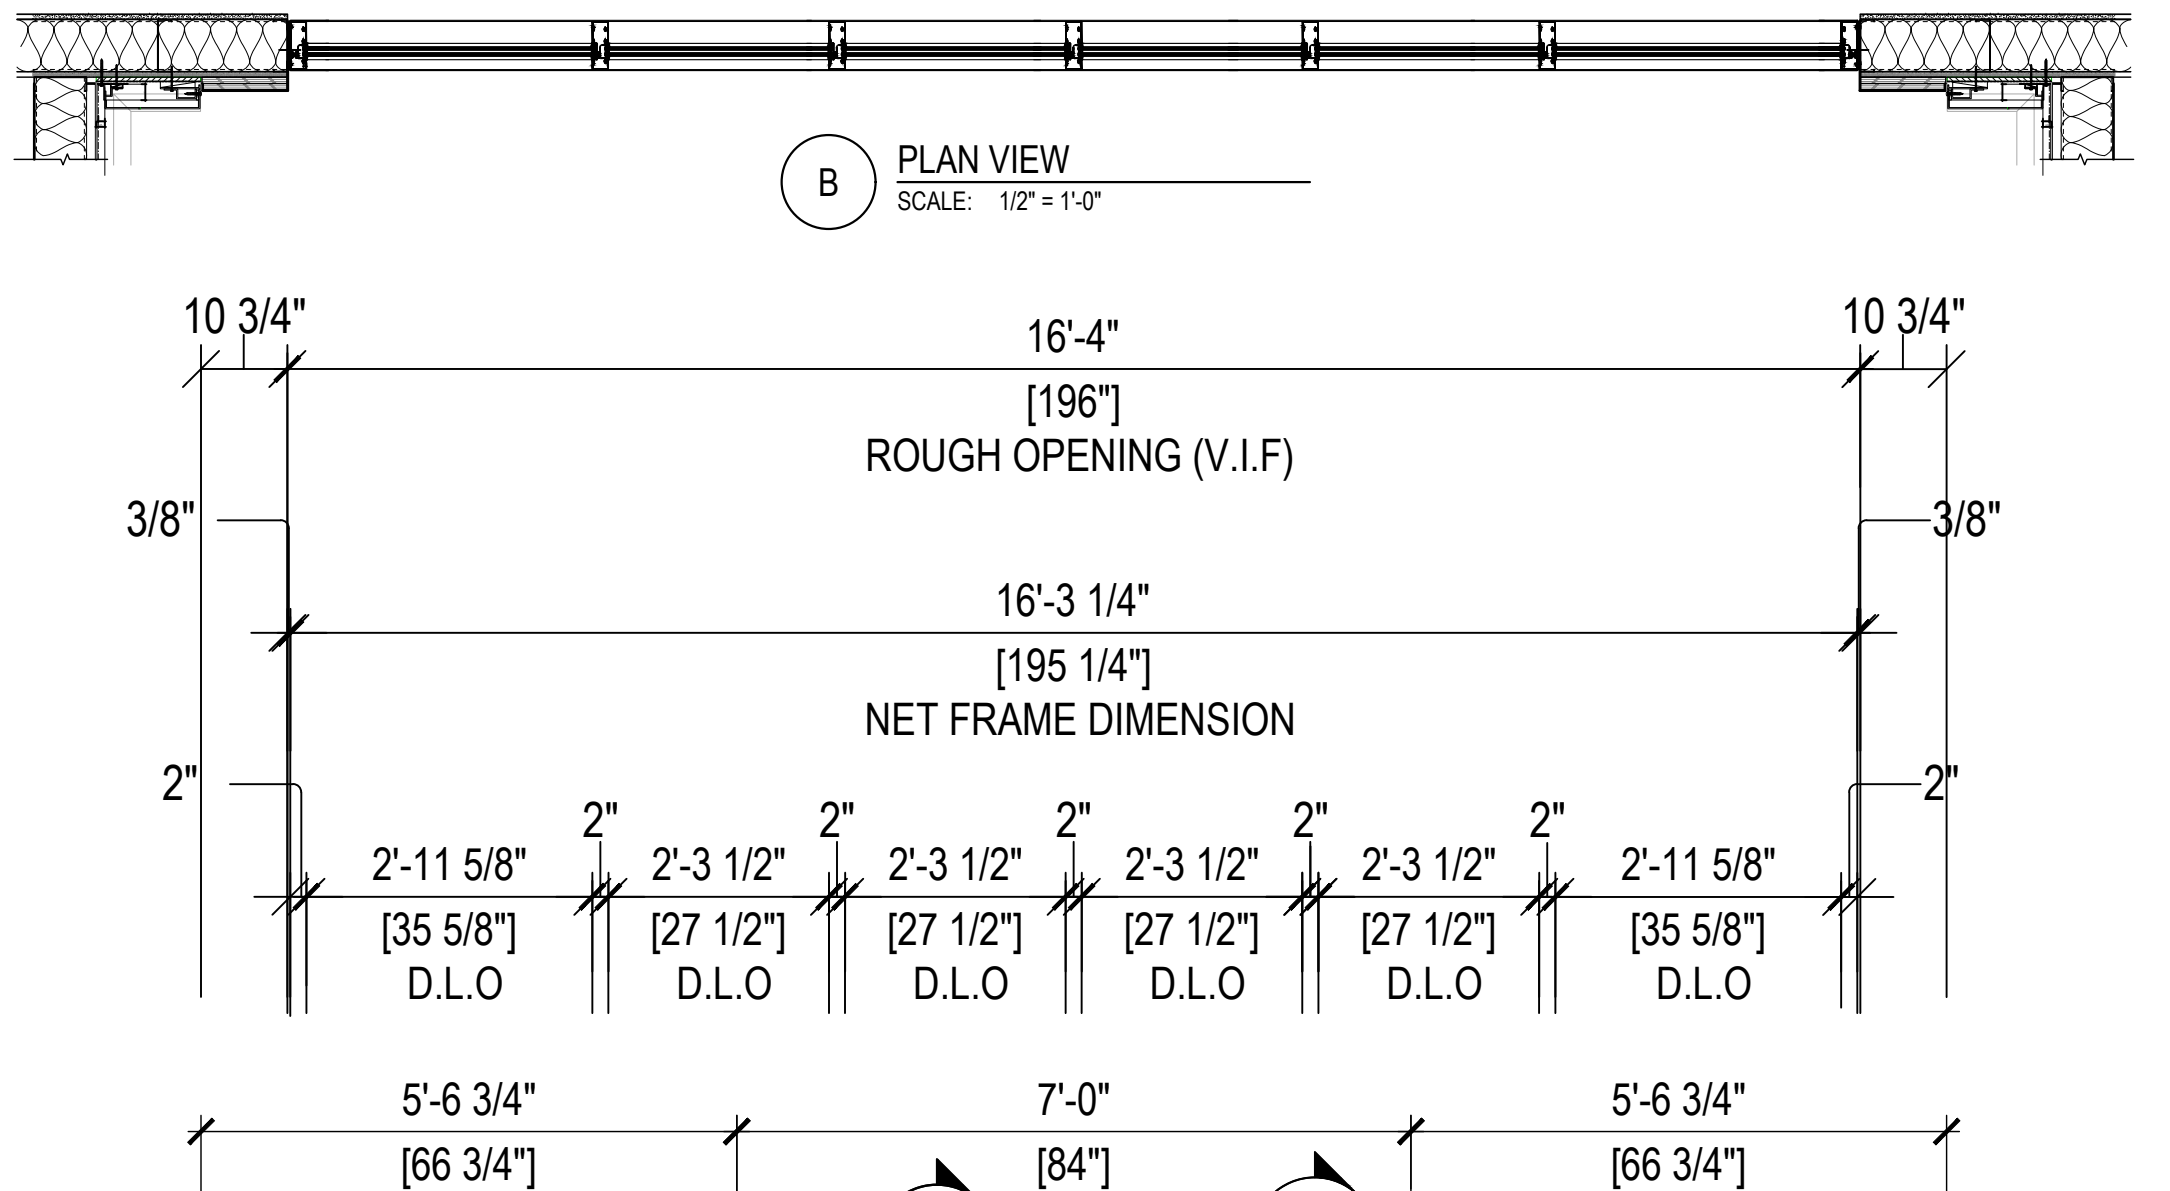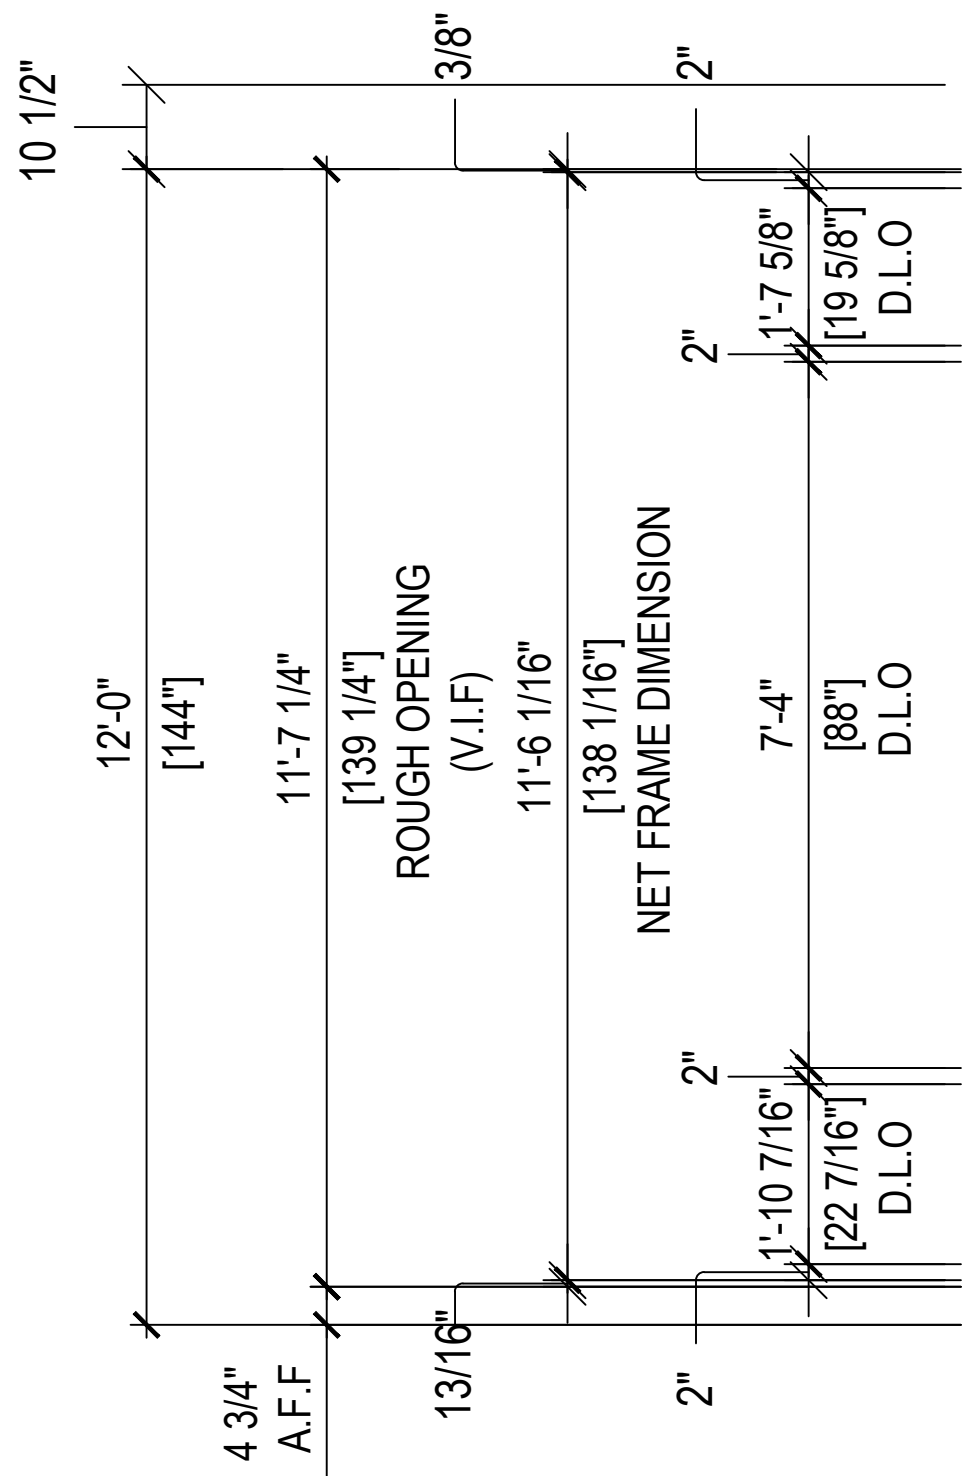

05 STOREFRONT ELEVATION / QTY: 1
SCALE: 1/2"=1'-0" ARCH. REF: 02 / A.302
SYSTEM: 1 (2" X 6" YES 60 TU-THERMALLY BROKEN FOR 1" GLASS)
S/M: STOREFRONT ELEVATION - SOUTH

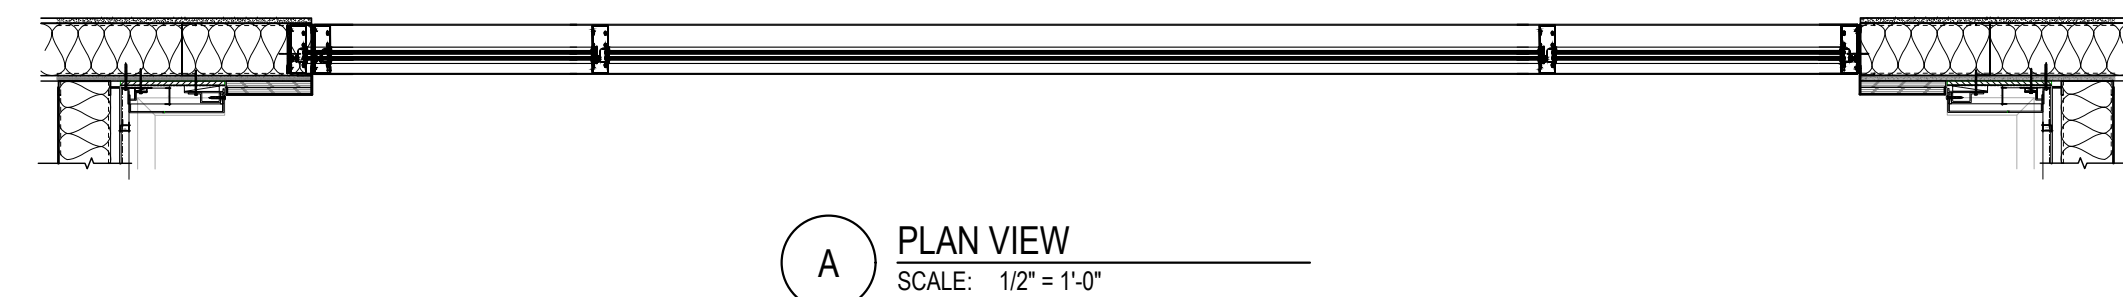

A PLAN VIEW
SCALE: 1/2" = 1'-0"

JV GLASS

8333 ROCHESTER AVE SUITE 103
RANCHO CACAMONGA, CA 91730
909 - 491 - 7014

JV GLASS
CO, Inc.


STRUCTURAL
ENGINEER'S APPROVAL

ARCHITECT'S APPROVAL

PROJECT INFORMATION	
LULULEMON DOWNTOWN DISNEY BLDG C, SUITE 100	
1545 S. DISNEYLAND DRIVE	
ANAHEIM, CA 92802	
CONTRACTOR:	
ARCHITECT:	
BERGMEYER ASSOCIATES	
51 SLEEPER ST.	
BOSTON, MA 02110	
SCALE: 1/2" = 1'-0"	DATE: 06 / 26 / 2025
DRAWN: CDC-DO	CHECKED:

204

© D & M GLASS DRAFTING 2025

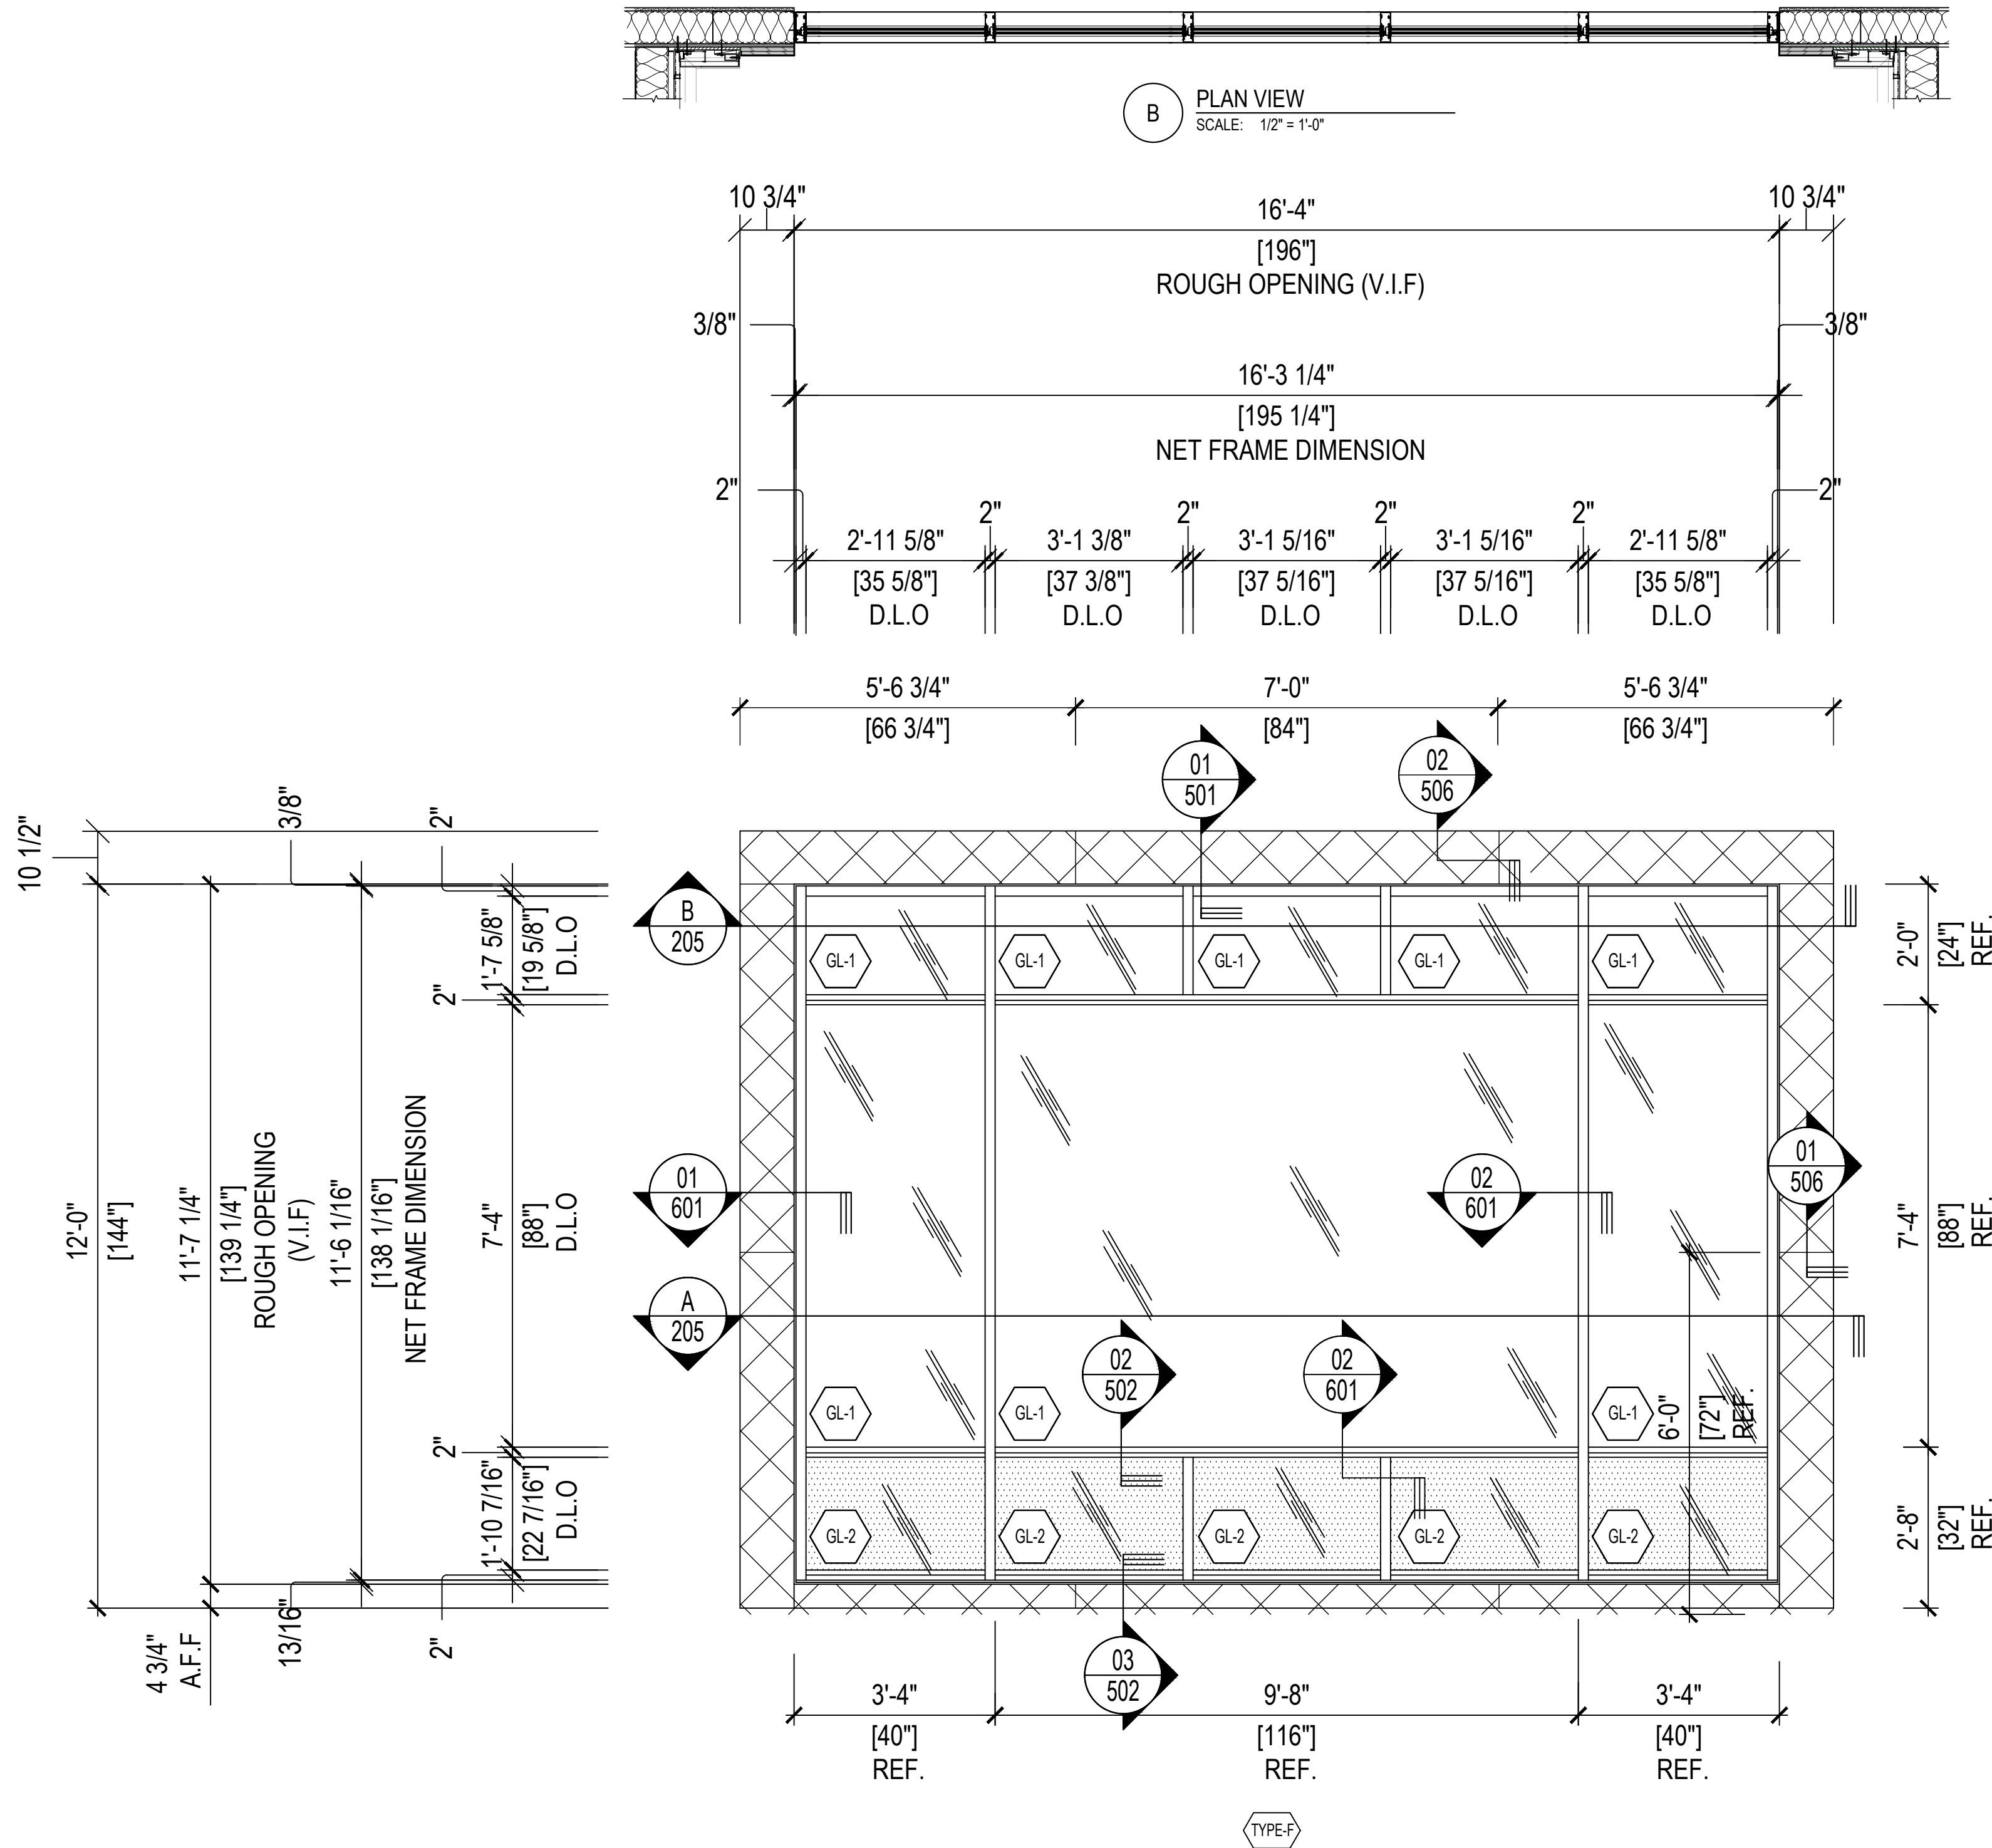

06 STOREFRONT ELEVATION / QTY: 1
SCALE: 1/2"=1'-0" ARCH. REF. 02 / A-302
SYSTEM - 1 (1/2" X 6" YES 60 TU-THERMALLY BROKEN FOR 1" GLASS)
S/M: STOREFRONT ELEVATION - SOUTH

JV GLASS


8333 ROCHESTER AVE SUITE 103
RANCHO CACAMONGA, CA 91730
909 - 491 - 7014

JV GLASS
CO., Inc.

STRUCTURAL
ENGINEER'S APPROVAL

ARCHITECT'S APPROVAL

PROJECT INFORMATION	
	LULULEMON DOWNTOWN DISNEY BLDG C, SUITE 100
	1545 S. DISNEYLAND DRIVE
	ANAHEIM, CA 92802
CONTRACTOR:	ARCHITECT:
	BERGMEYER ASSOCIATES
	51 SLEEPER ST.
	6TH FLOOR
	BOSTON, MA 02110
SCALE: 1/2" = 1'-0"	DATE: 06 / 26 / 2025
DRAWN: CDC-DO	CHECKED:

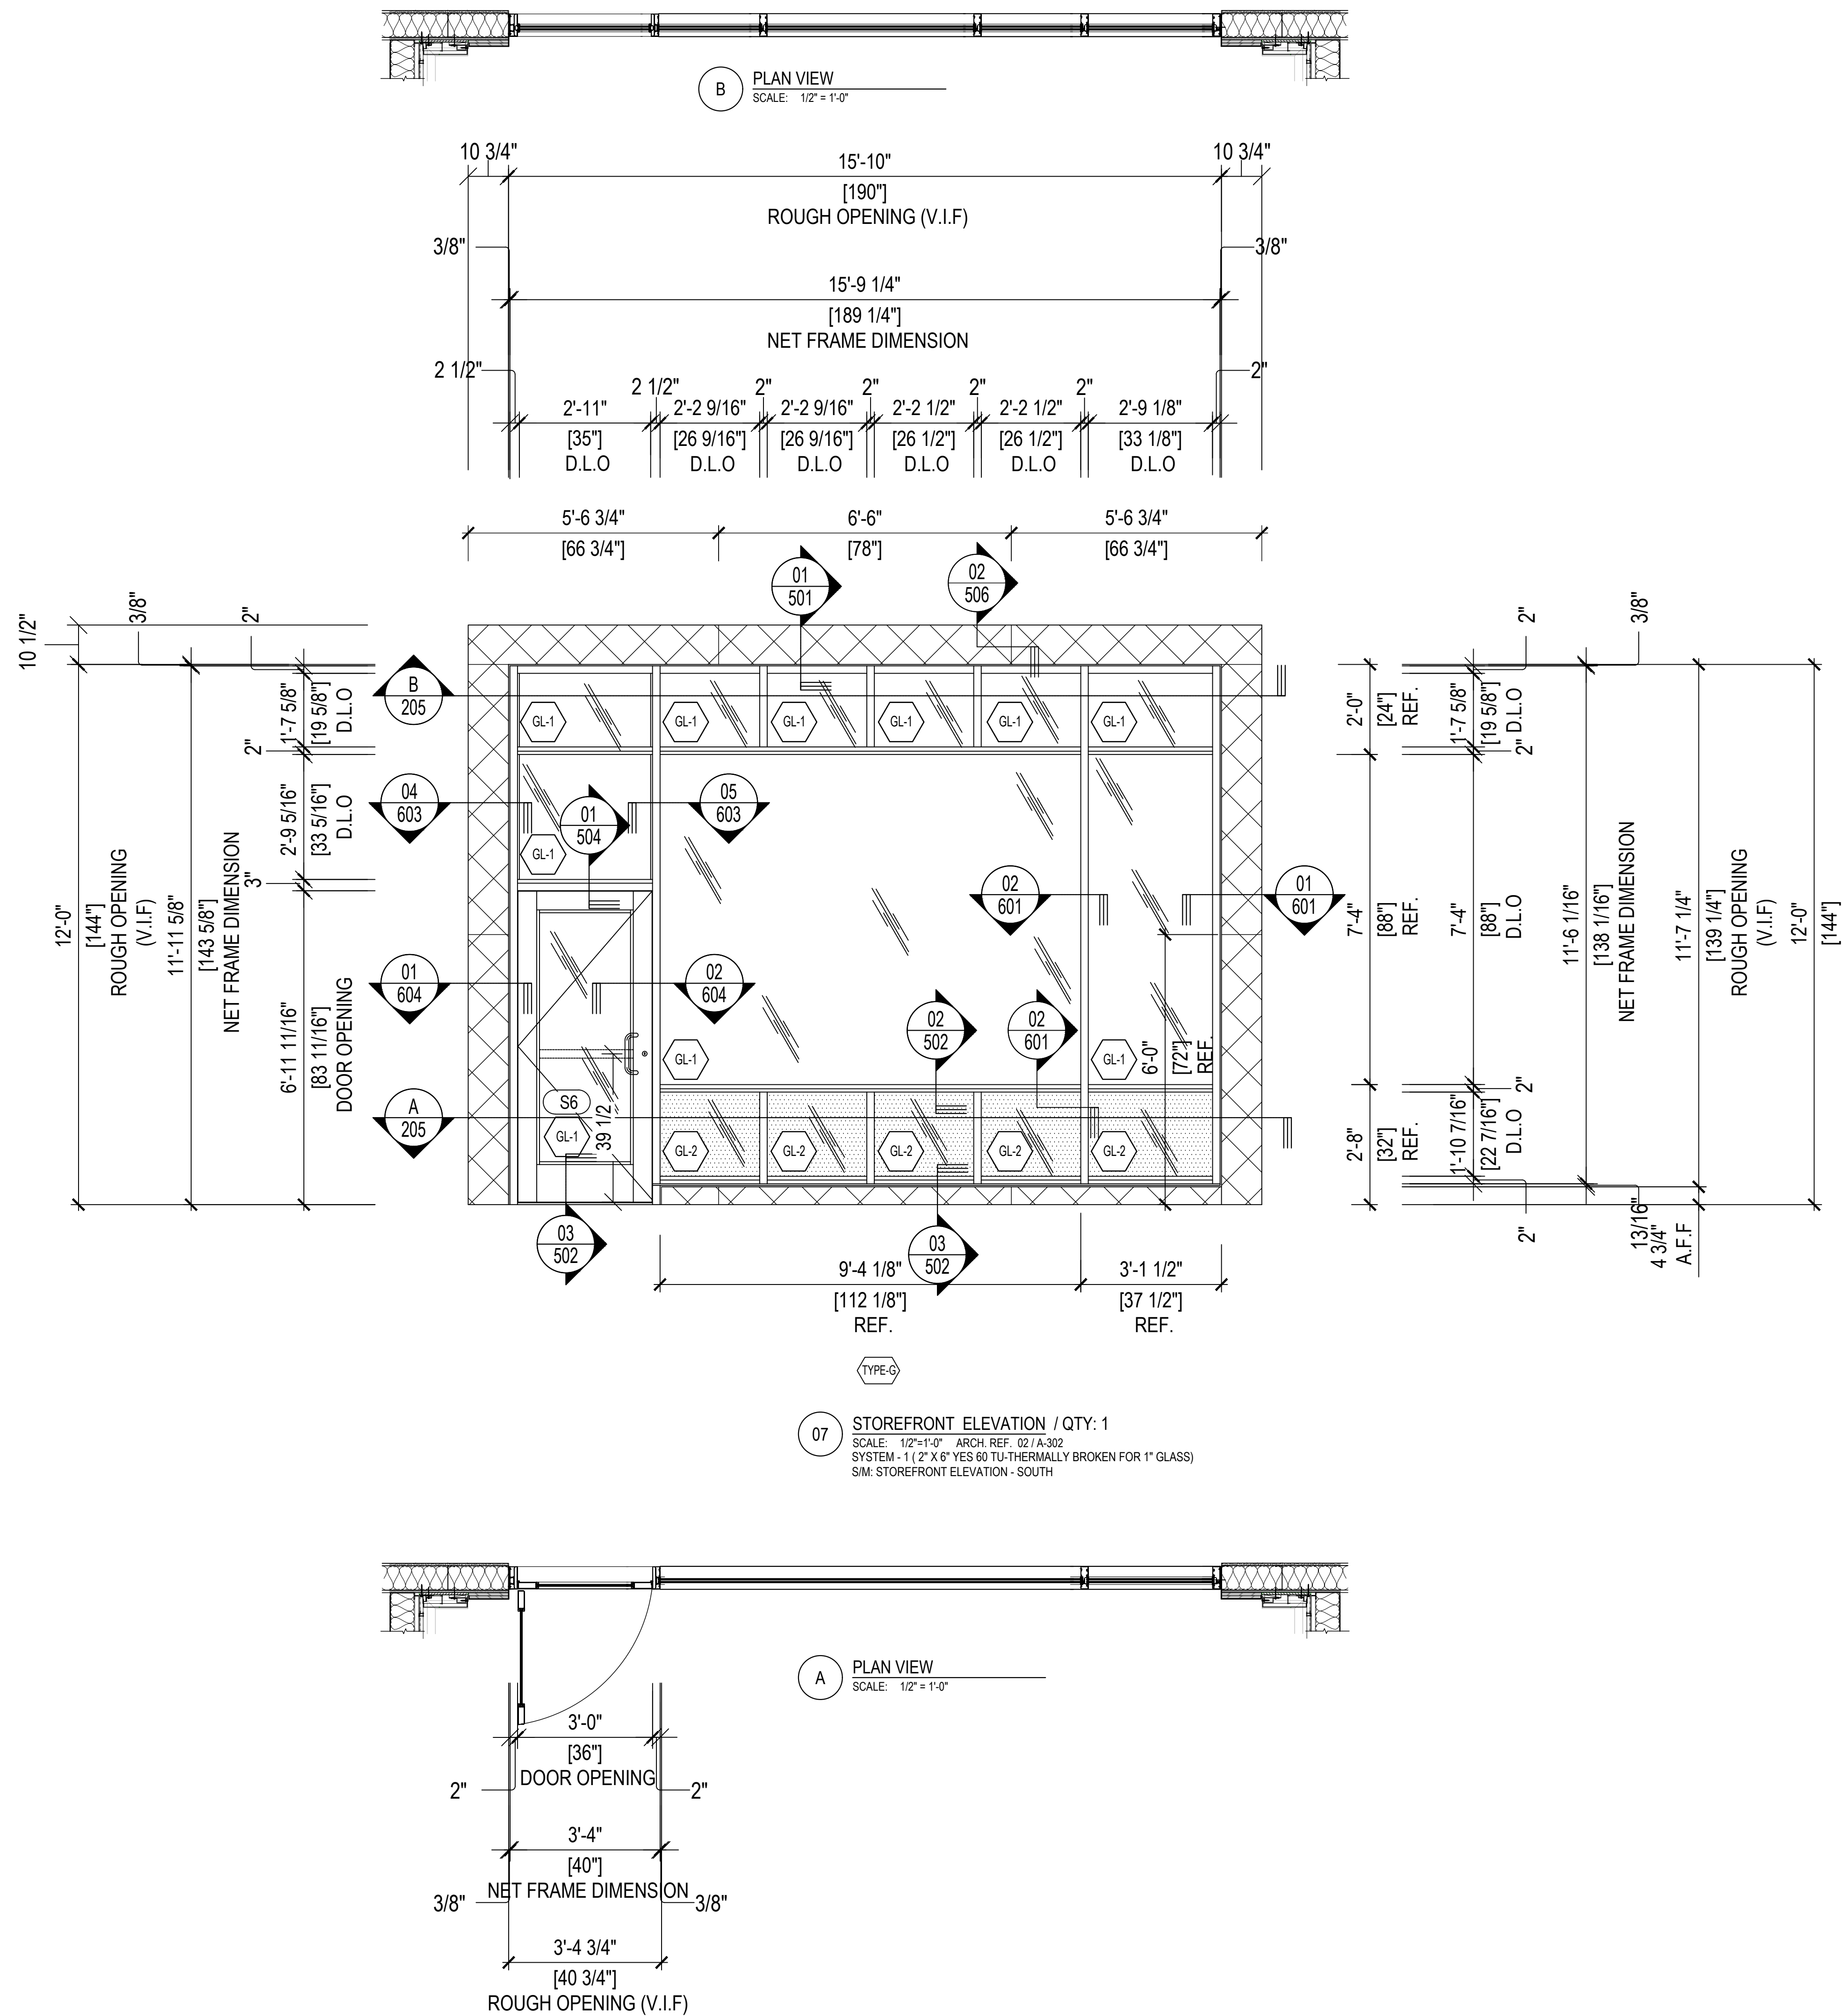


STRUCTURAL
ENGINEER'S APPROVAL

ARCHITECT'S APPROVAL


REVISION		BY	DATE	PROJECT INFORMATION	
△ -		-	-	LULULEMON DOWNTOWN DISNEY BLDG C, SUITE 100	
△ -		-	-	1545 S. DISNEYLAND DRIVE	
△ -		-	-	ANAHEIM, CA 92802	
△ -		-	-	ARCHITECT:	CONTRACTOR:
△ -		-	-	BERGMEYER ASSOCIATES	
△ -		-	-	51 SLEEPER ST.	
				6TH FLOOR	
				BOSTON, MA 02110	
				SCALE: 1/2" = 1'-0"	DATE: 06 / 26 / 2025
				DRAWN: CDC-DO	CHECKED:

206


© D & M GLASS DRAFTING 2025

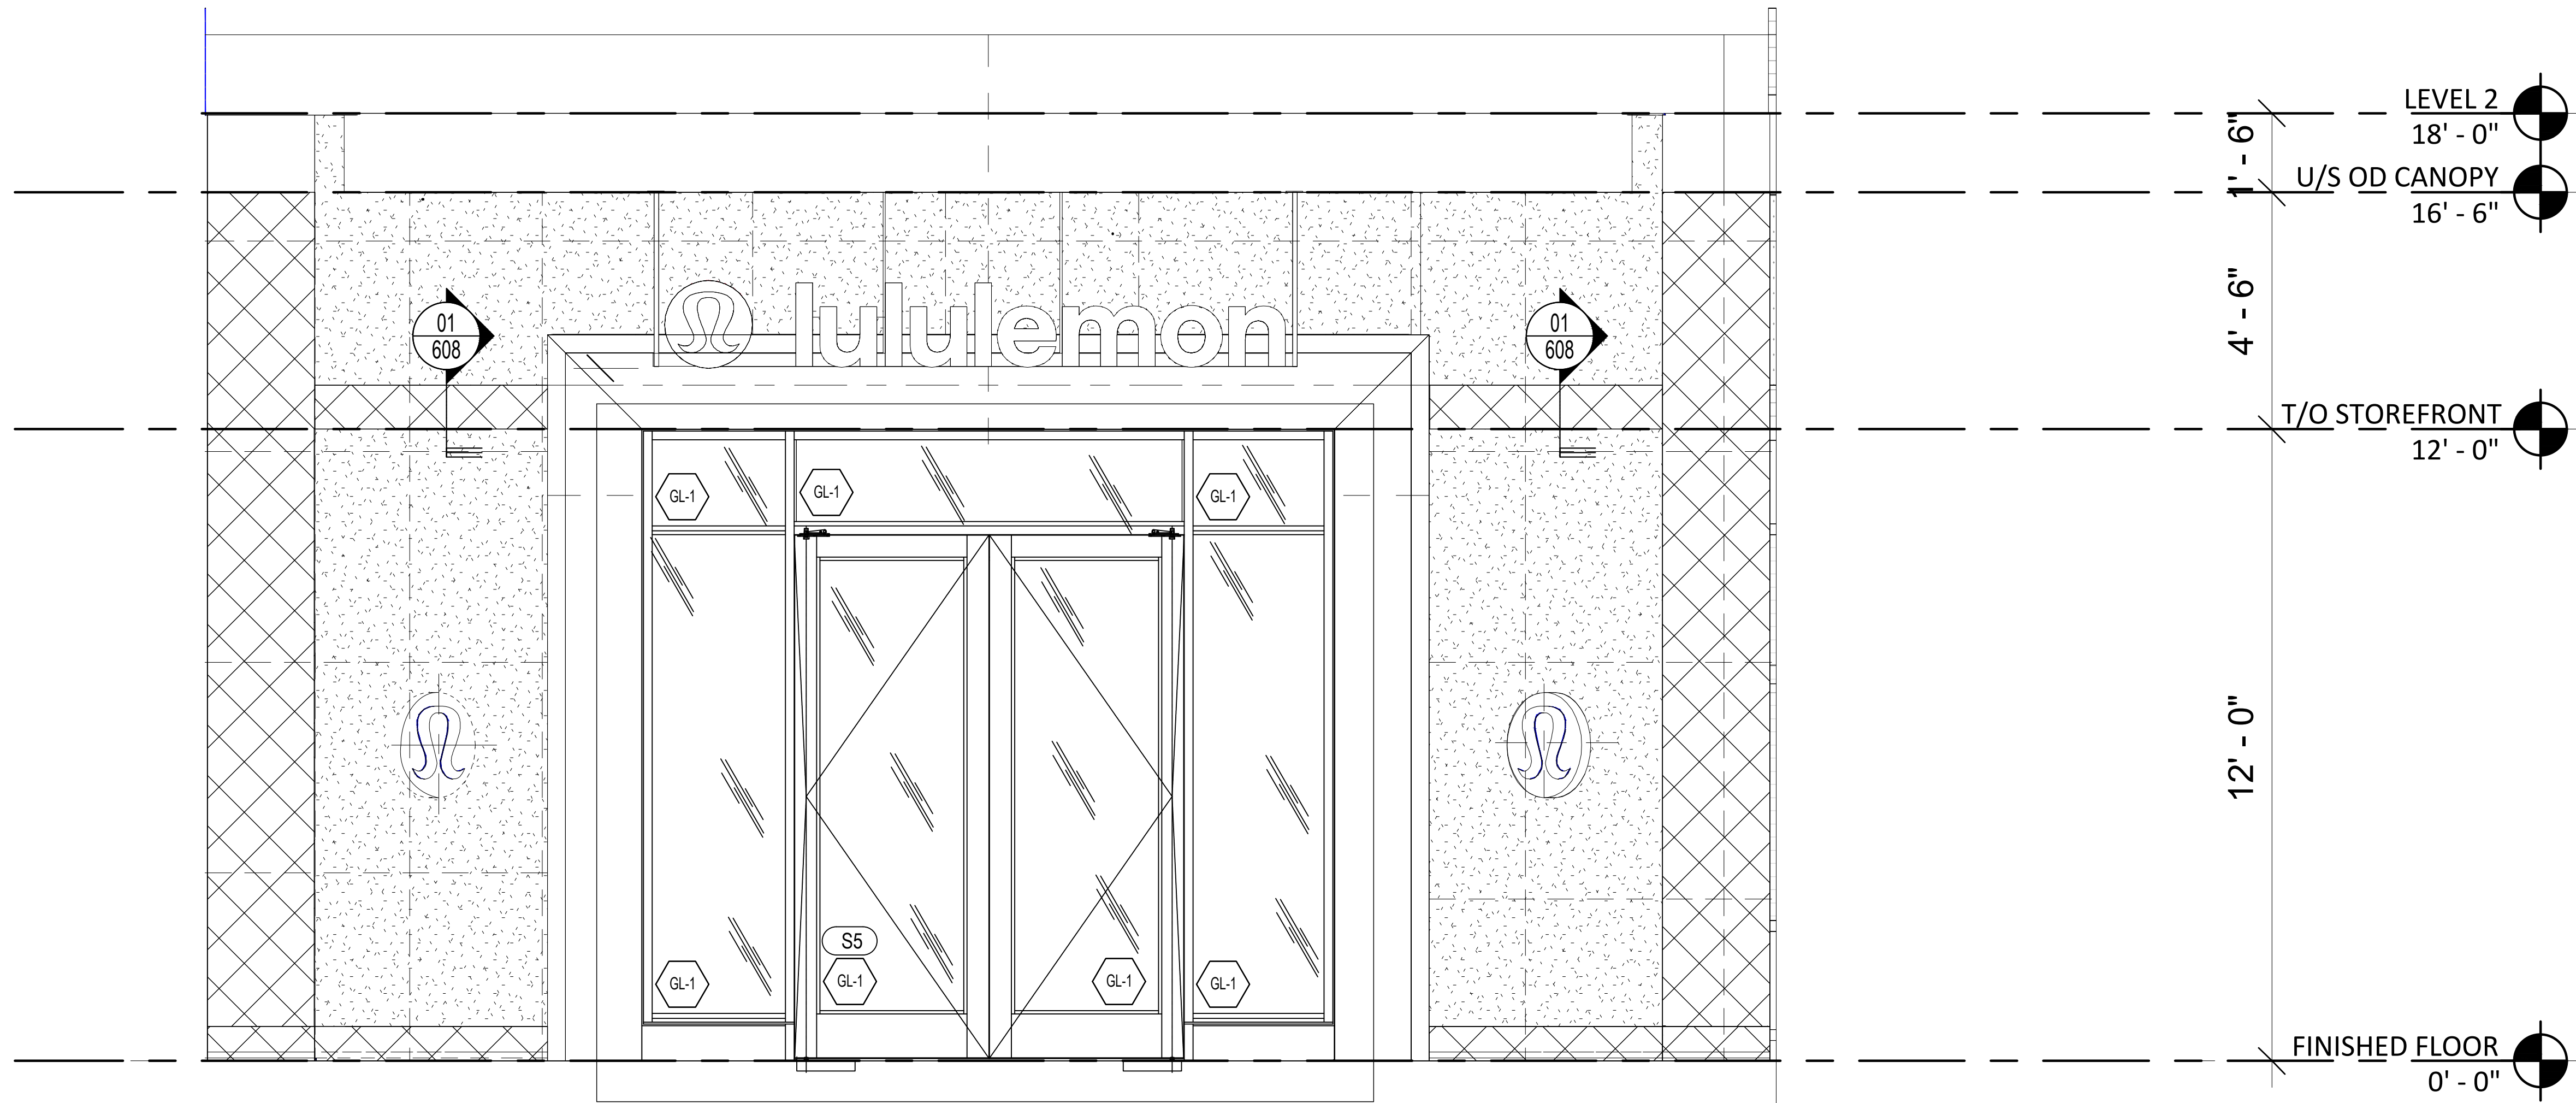

A STOREFRONT ELEVATION - CORNER
SCALE: 1/2"=1'-0" ARCH. REF. 04 / A-301

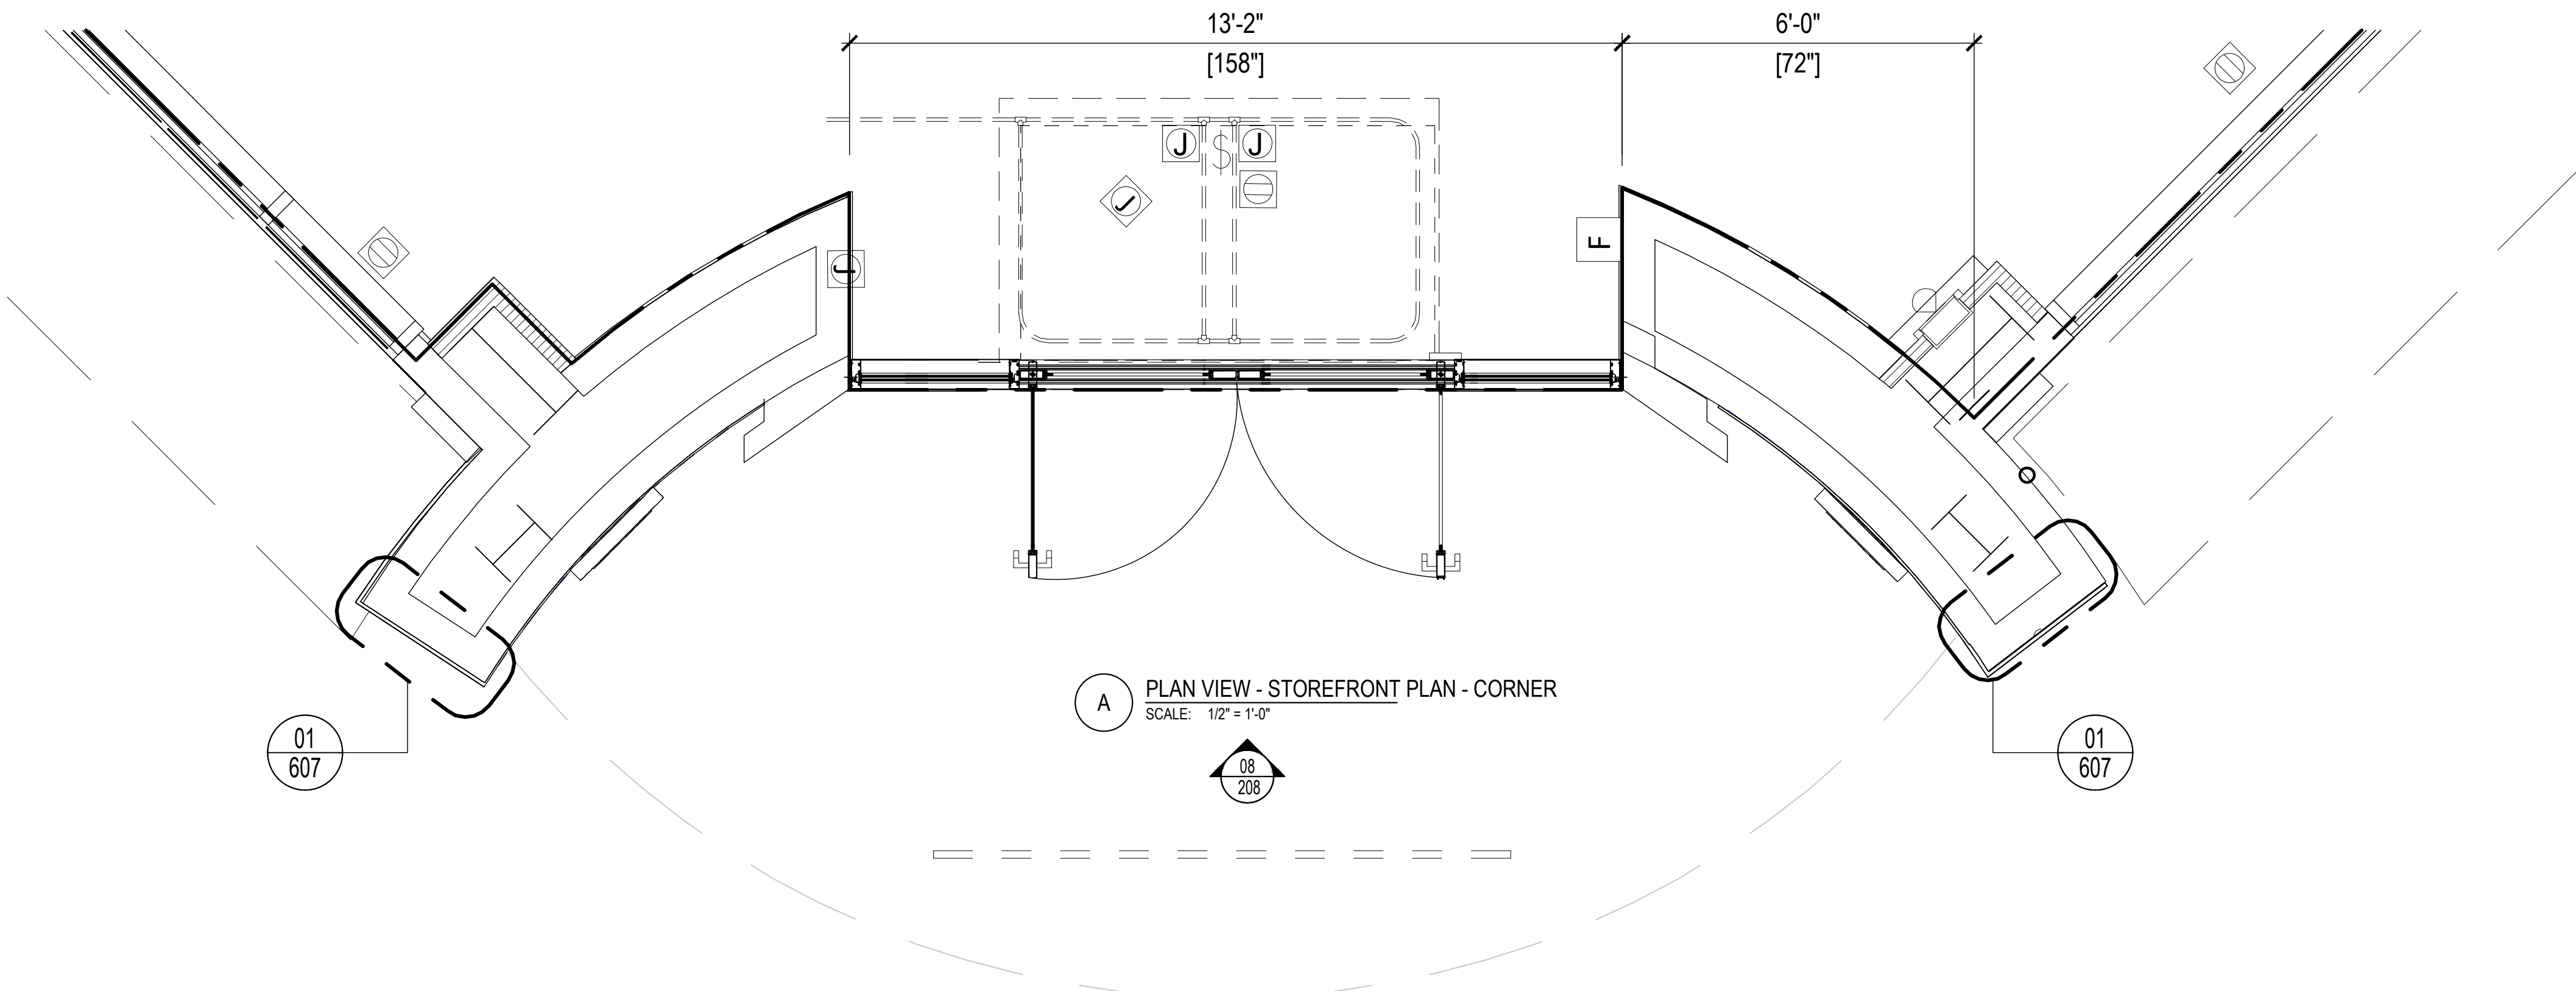

A PLAN VIEW - STOREFRONT PLAN - CORNER
SCALE: 1/2"=1'-0"

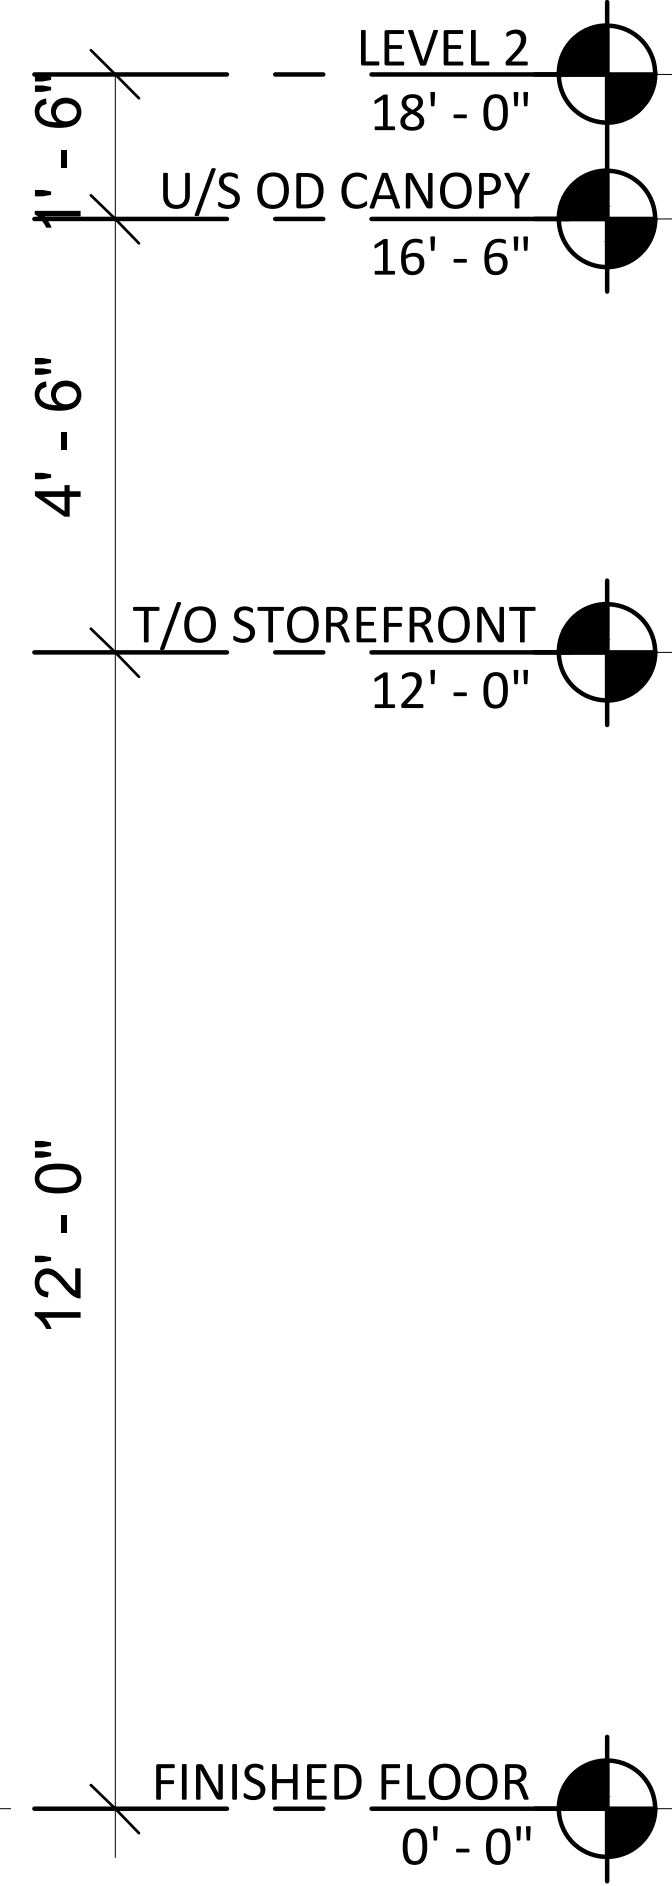

JV GLASS

8333 ROCHESTER AVE SUITE 103
RANCHO CACAMONGA, CA 91730
909 - 491 - 7014

JV GLASS
Co, Inc.

STRUCTURAL
ENGINEER'S APPROVAL

ARCHITECT'S APPROVAL

PROJECT INFORMATION

LULULEMON DOWNTOWN DISNEY BLDG C, SUITE 100

1545 S. DISNEYLAND DRIVE

ANAHEIM, CA 92802

CONTRACTOR:

BERGMEYER ASSOCIATES

51 SLEEPER ST.

BOSTON, MA 02110


DATE: 06 / 26 / 2025

CHECKED:

SCALE: 1/2" = 1'-0"

DRAWN:

CDC-DO

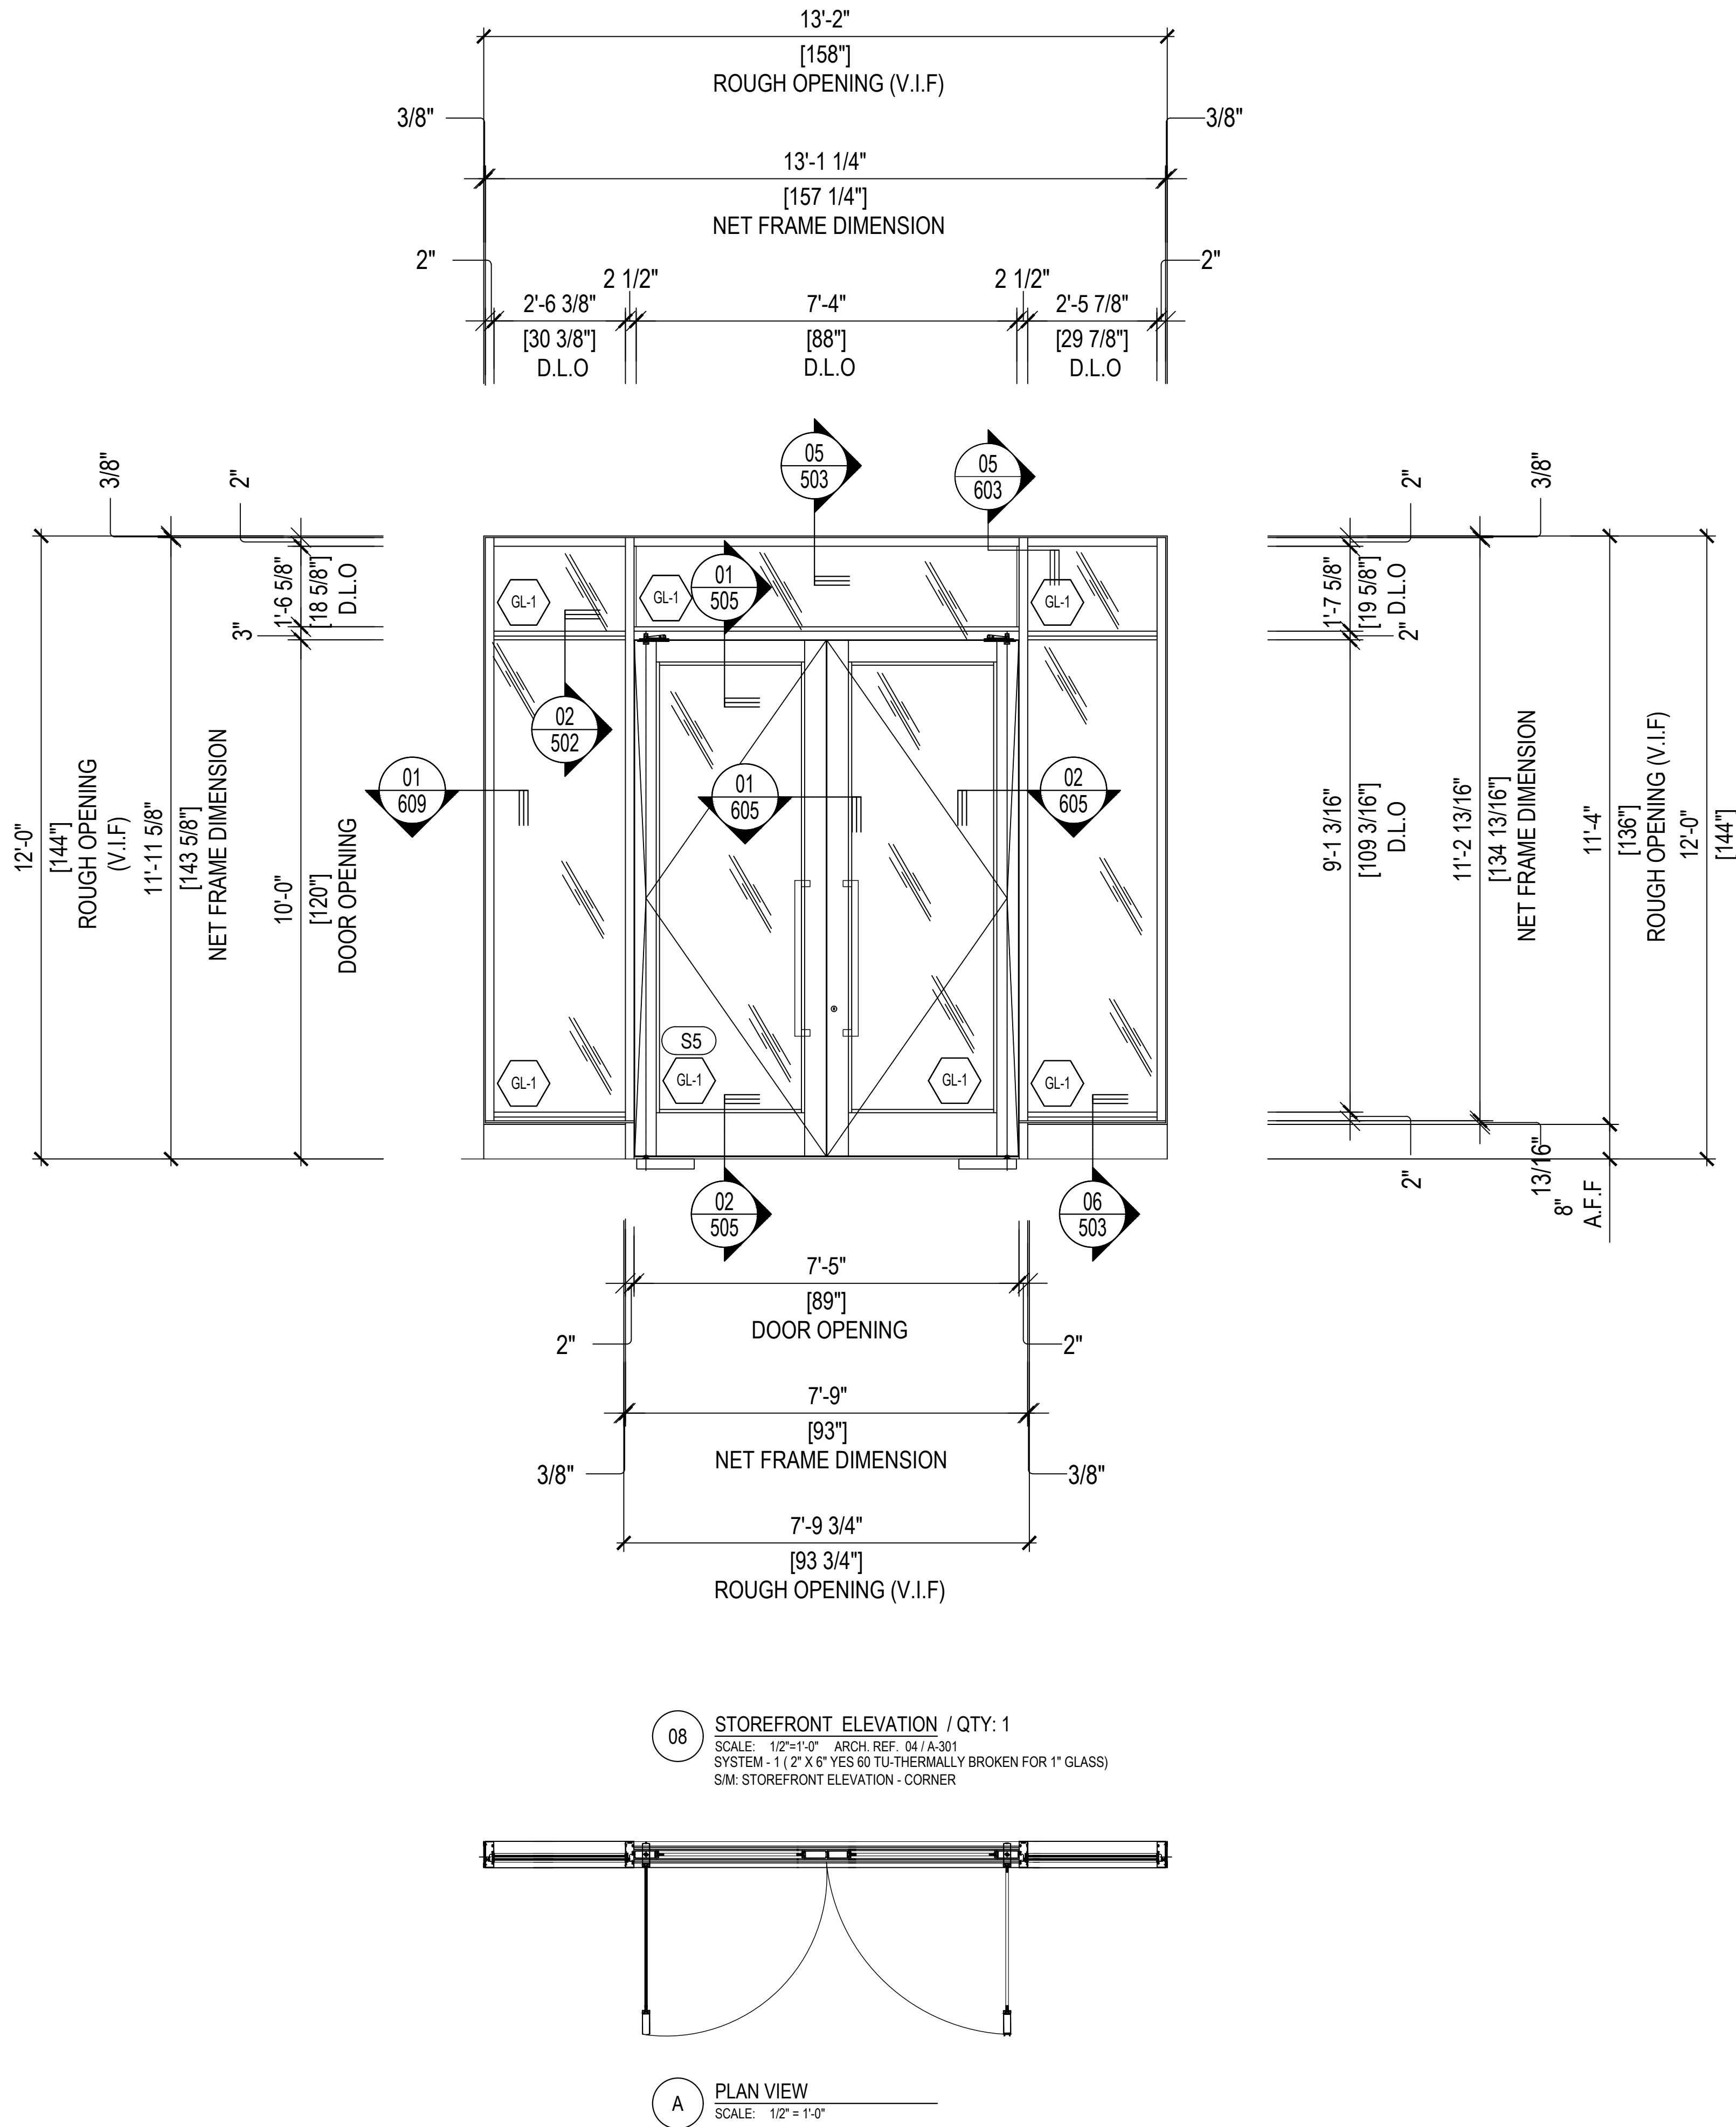

JV GLASS

8333 ROCHESTER AVE SUITE 103
RANCHO CACAMONGA, CA 91730
909 - 491 - 7014

JV GLASS
CORPORATION
927174
Co, Inc.

STRUCTURAL
ENGINEER'S APPROVAL

ARCHITECT'S APPROVAL

PROJECT INFORMATION

LULULEMON DOWNTOWN DISNEY BLDG C, SUITE 100

1545 S. DISNEYLAND DRIVE

ANAHEIM, CA 92802

CONTRACTOR:

ARCHITECT:

BERGMEYER ASSOCIATES

51 SLEEPER ST.

6TH FLOOR


BOSTON, MA 02110

DATE: 06 / 26 / 2025

CHECKED:

DRAWN:

CDC-DO

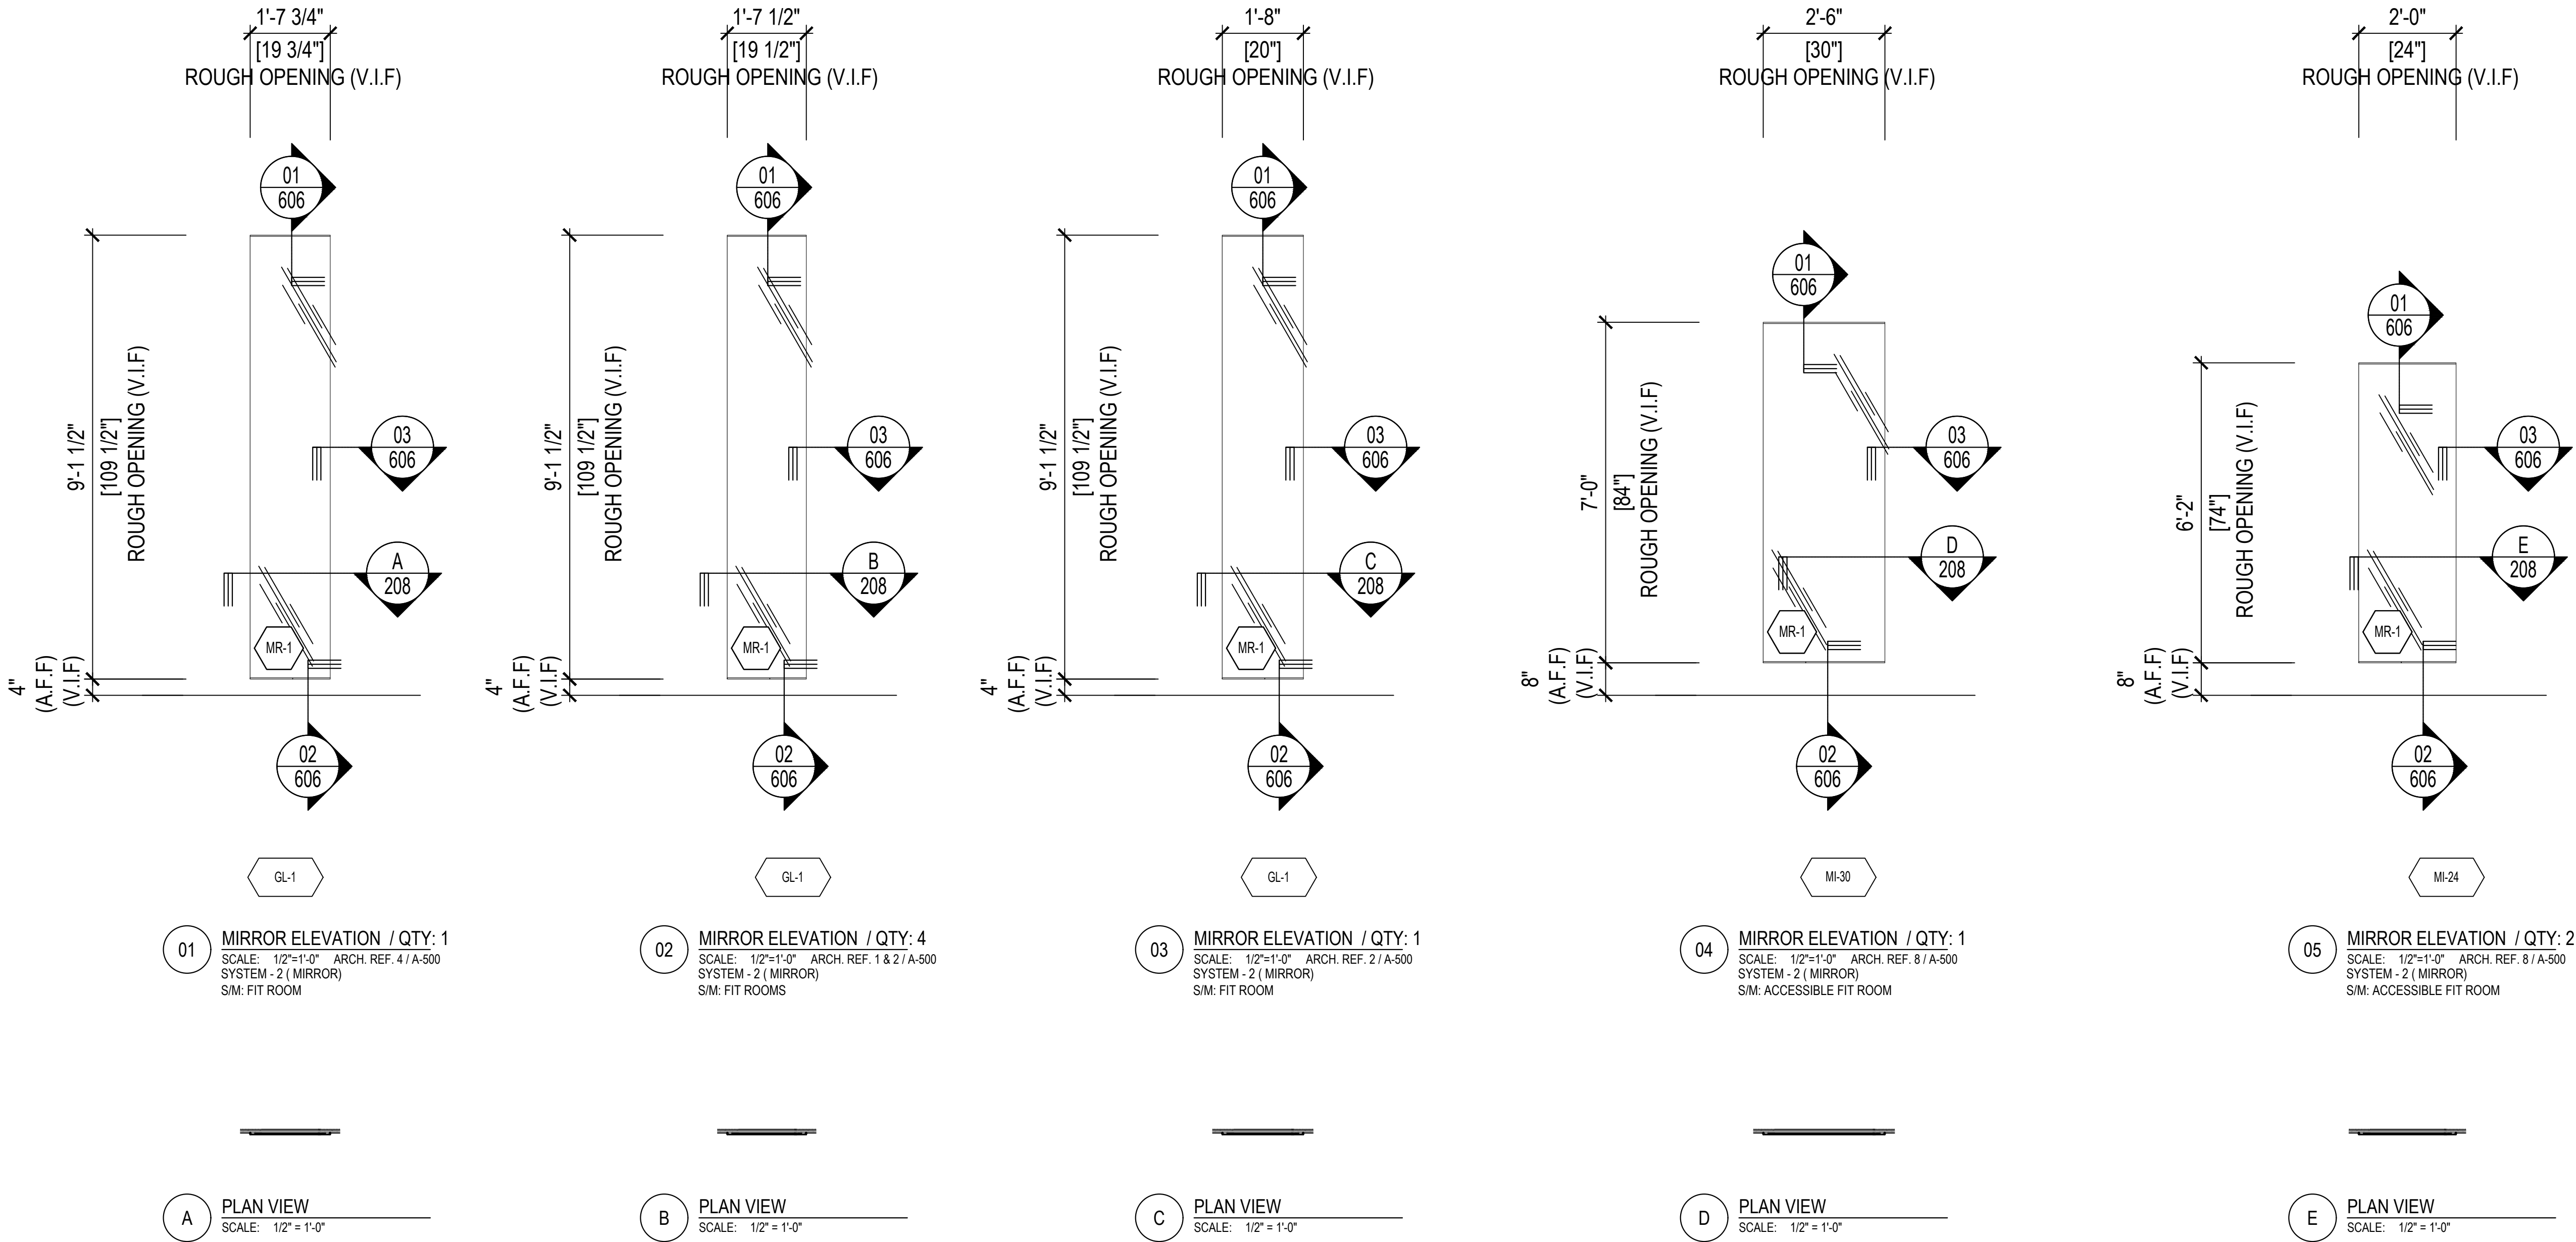

JV GLASS

8333 ROCHESTER AVE SUITE 103

RANCHO CACAMONGA, CA 91730


909 - 491 - 7014

JV GLASS
COMMERCIAL
CO, Inc.

STRUCTURAL
ENGINEER'S APPROVAL

ARCHITECT'S APPROVAL

PROJECT INFORMATION		
	LULULEMON DOWNTOWN DISNEY BLDG C, SUITE 100	
	1545 S. DISNEYLAND DRIVE	
	ANAHEIM, CA 92802	
	CONTRACTOR:	
	ARCHITECT:	
	BERGMEYER ASSOCIATES	
	51 SLEEPER ST.	
	6TH FLOOR	
	BOSTON, MA 02110	
	SCALE: 1/2" = 1'-0"	DATE: 06 / 26 / 2025
	DRAWN: CDC-DO	CHECKED:

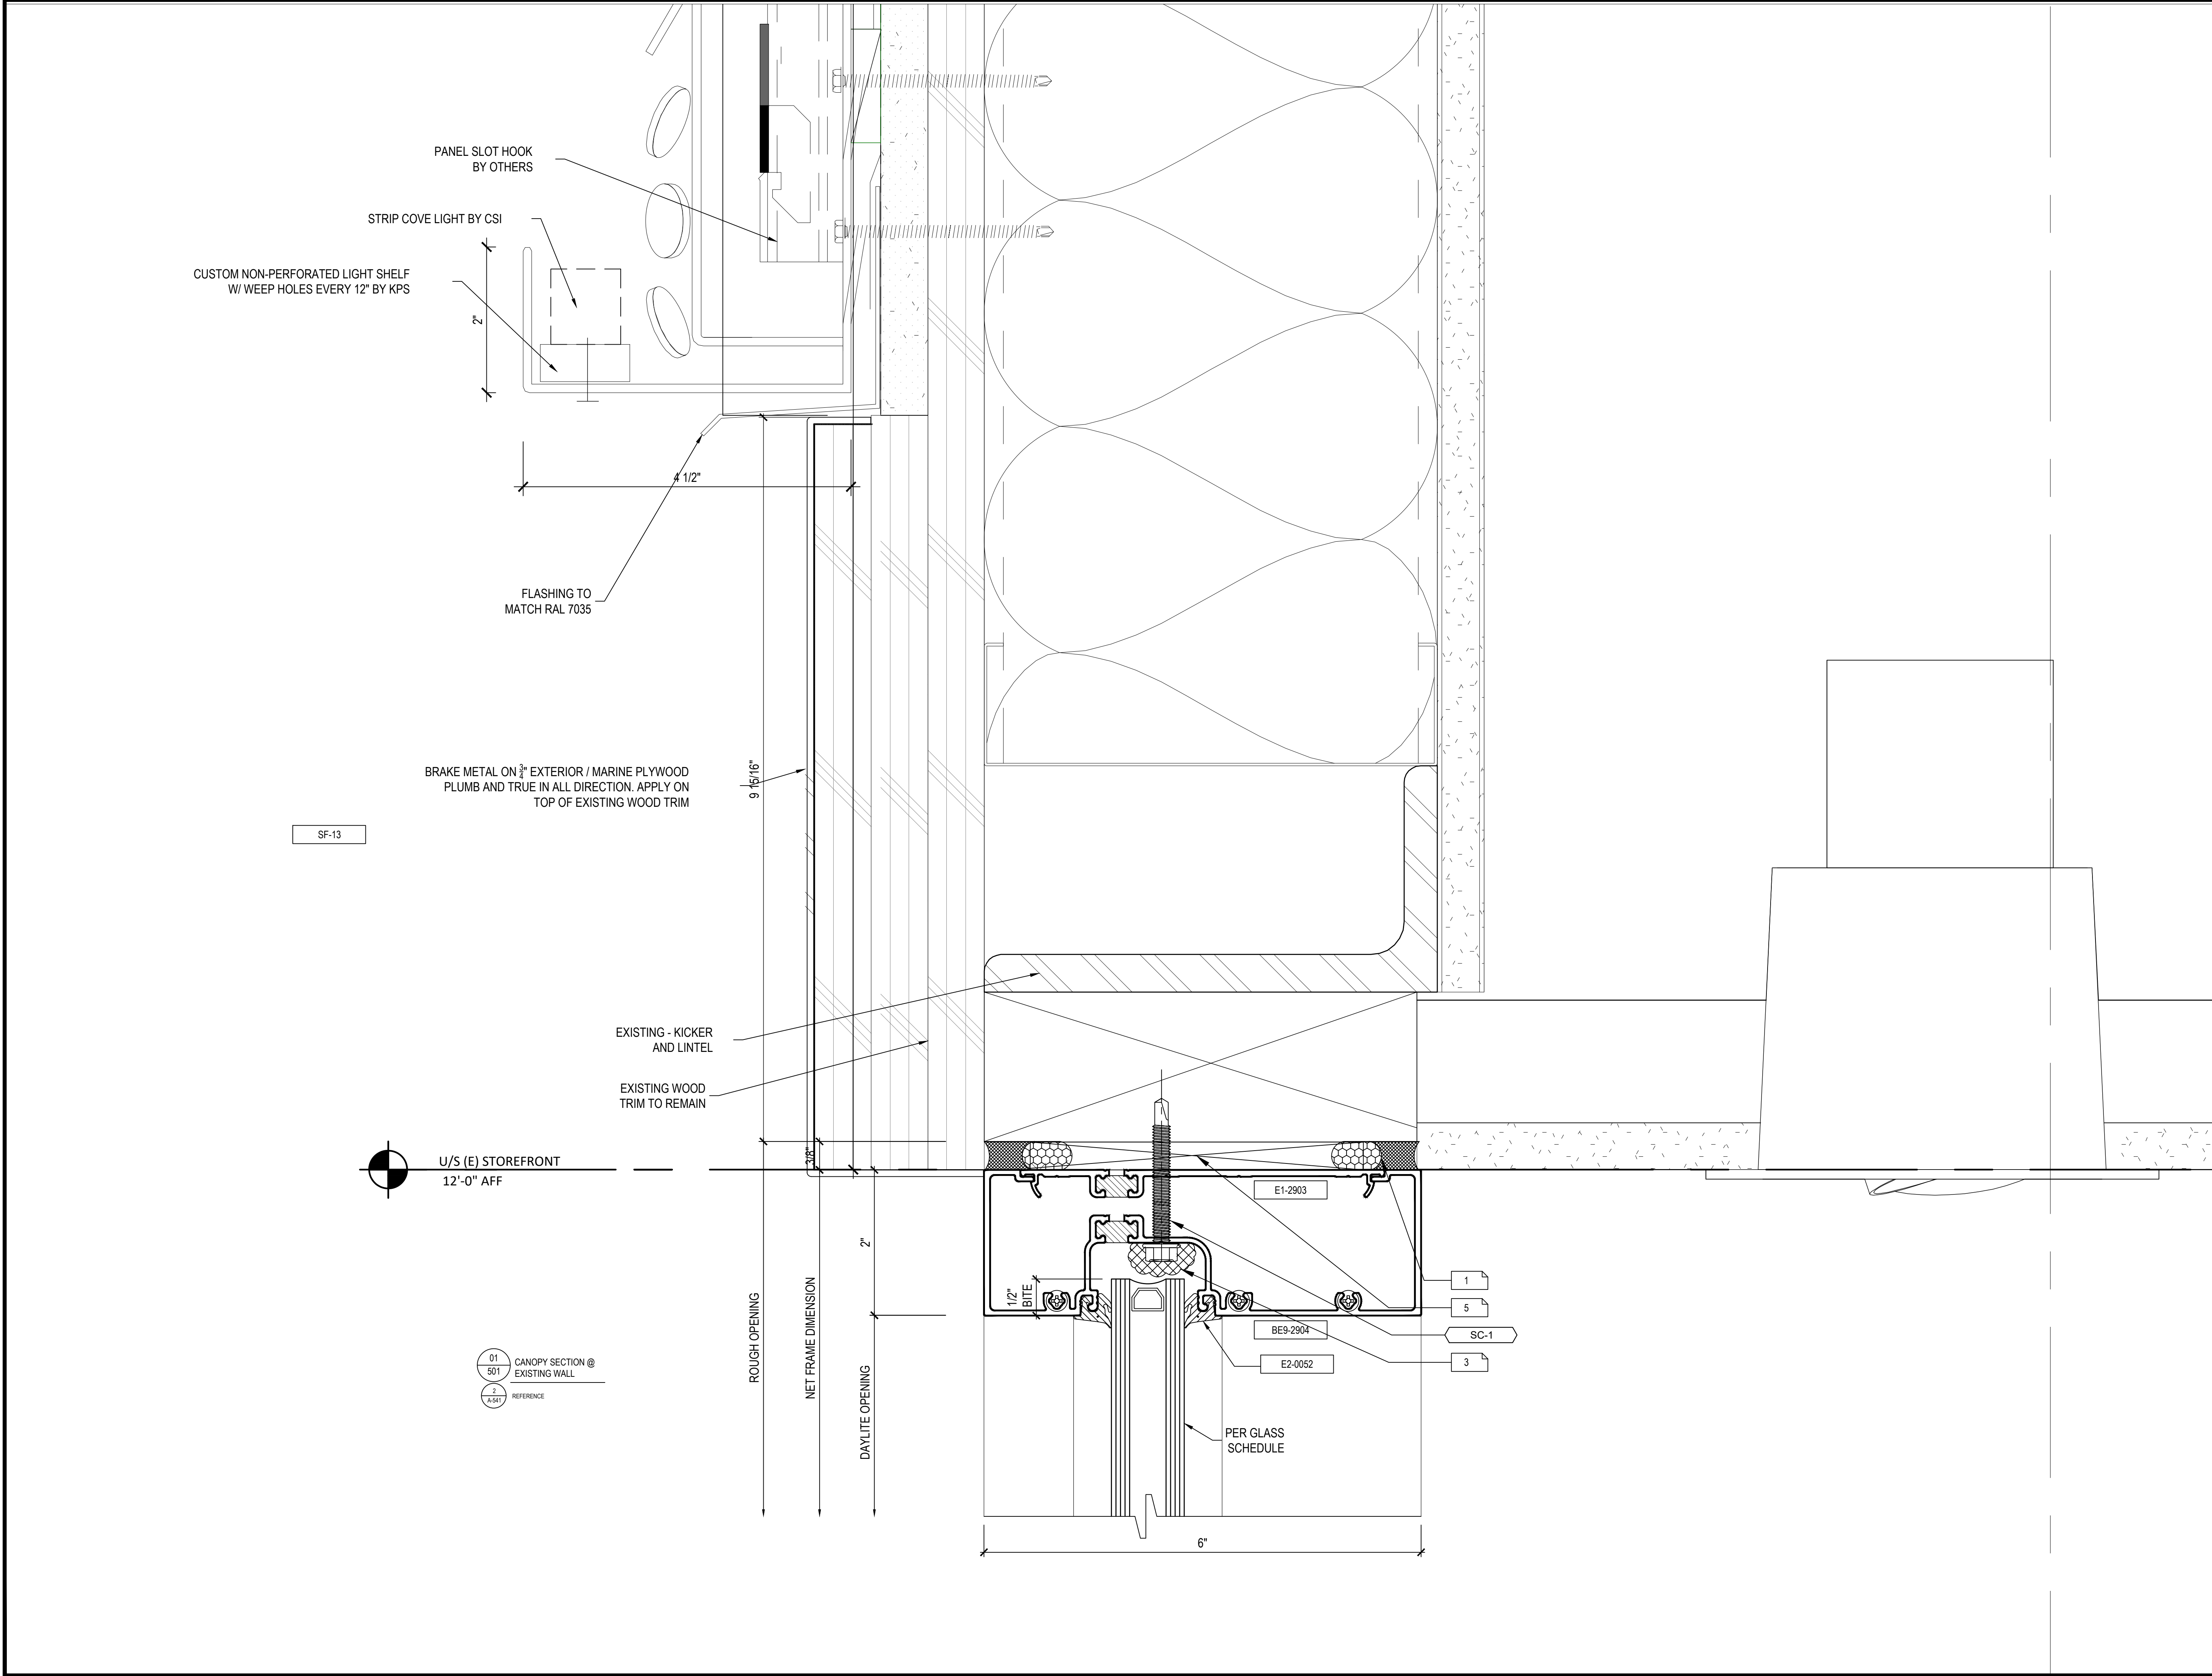

JV GLASS

8333 ROCHESTER AVE SUITE 103
RANCHO CACAMONGA, CA 91730
909 - 491 - 7014






STRUCTURAL
ENGINEER'S APPROVAL





ARCHITECT'S APPROVAL



PROJECT INFORMATION			
LULULEMON DOWNTOWN DISNEY BLDG C, SUITE 100	1545 S. DISNEYLAND DRIVE ANAHEIM, CA 92802	CONTRACTOR: BERGMEYER ASSOCIATES 51 SLEEPER ST., BOSTON, MA 02110	DATE: 06 / 26 / 2025 SCALE: FULL DRAWN: CDC-DO CHECKED:
REVISION	BY	DATE	
1			
5			
SC-1			
3			



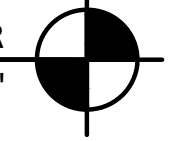

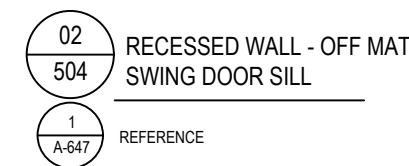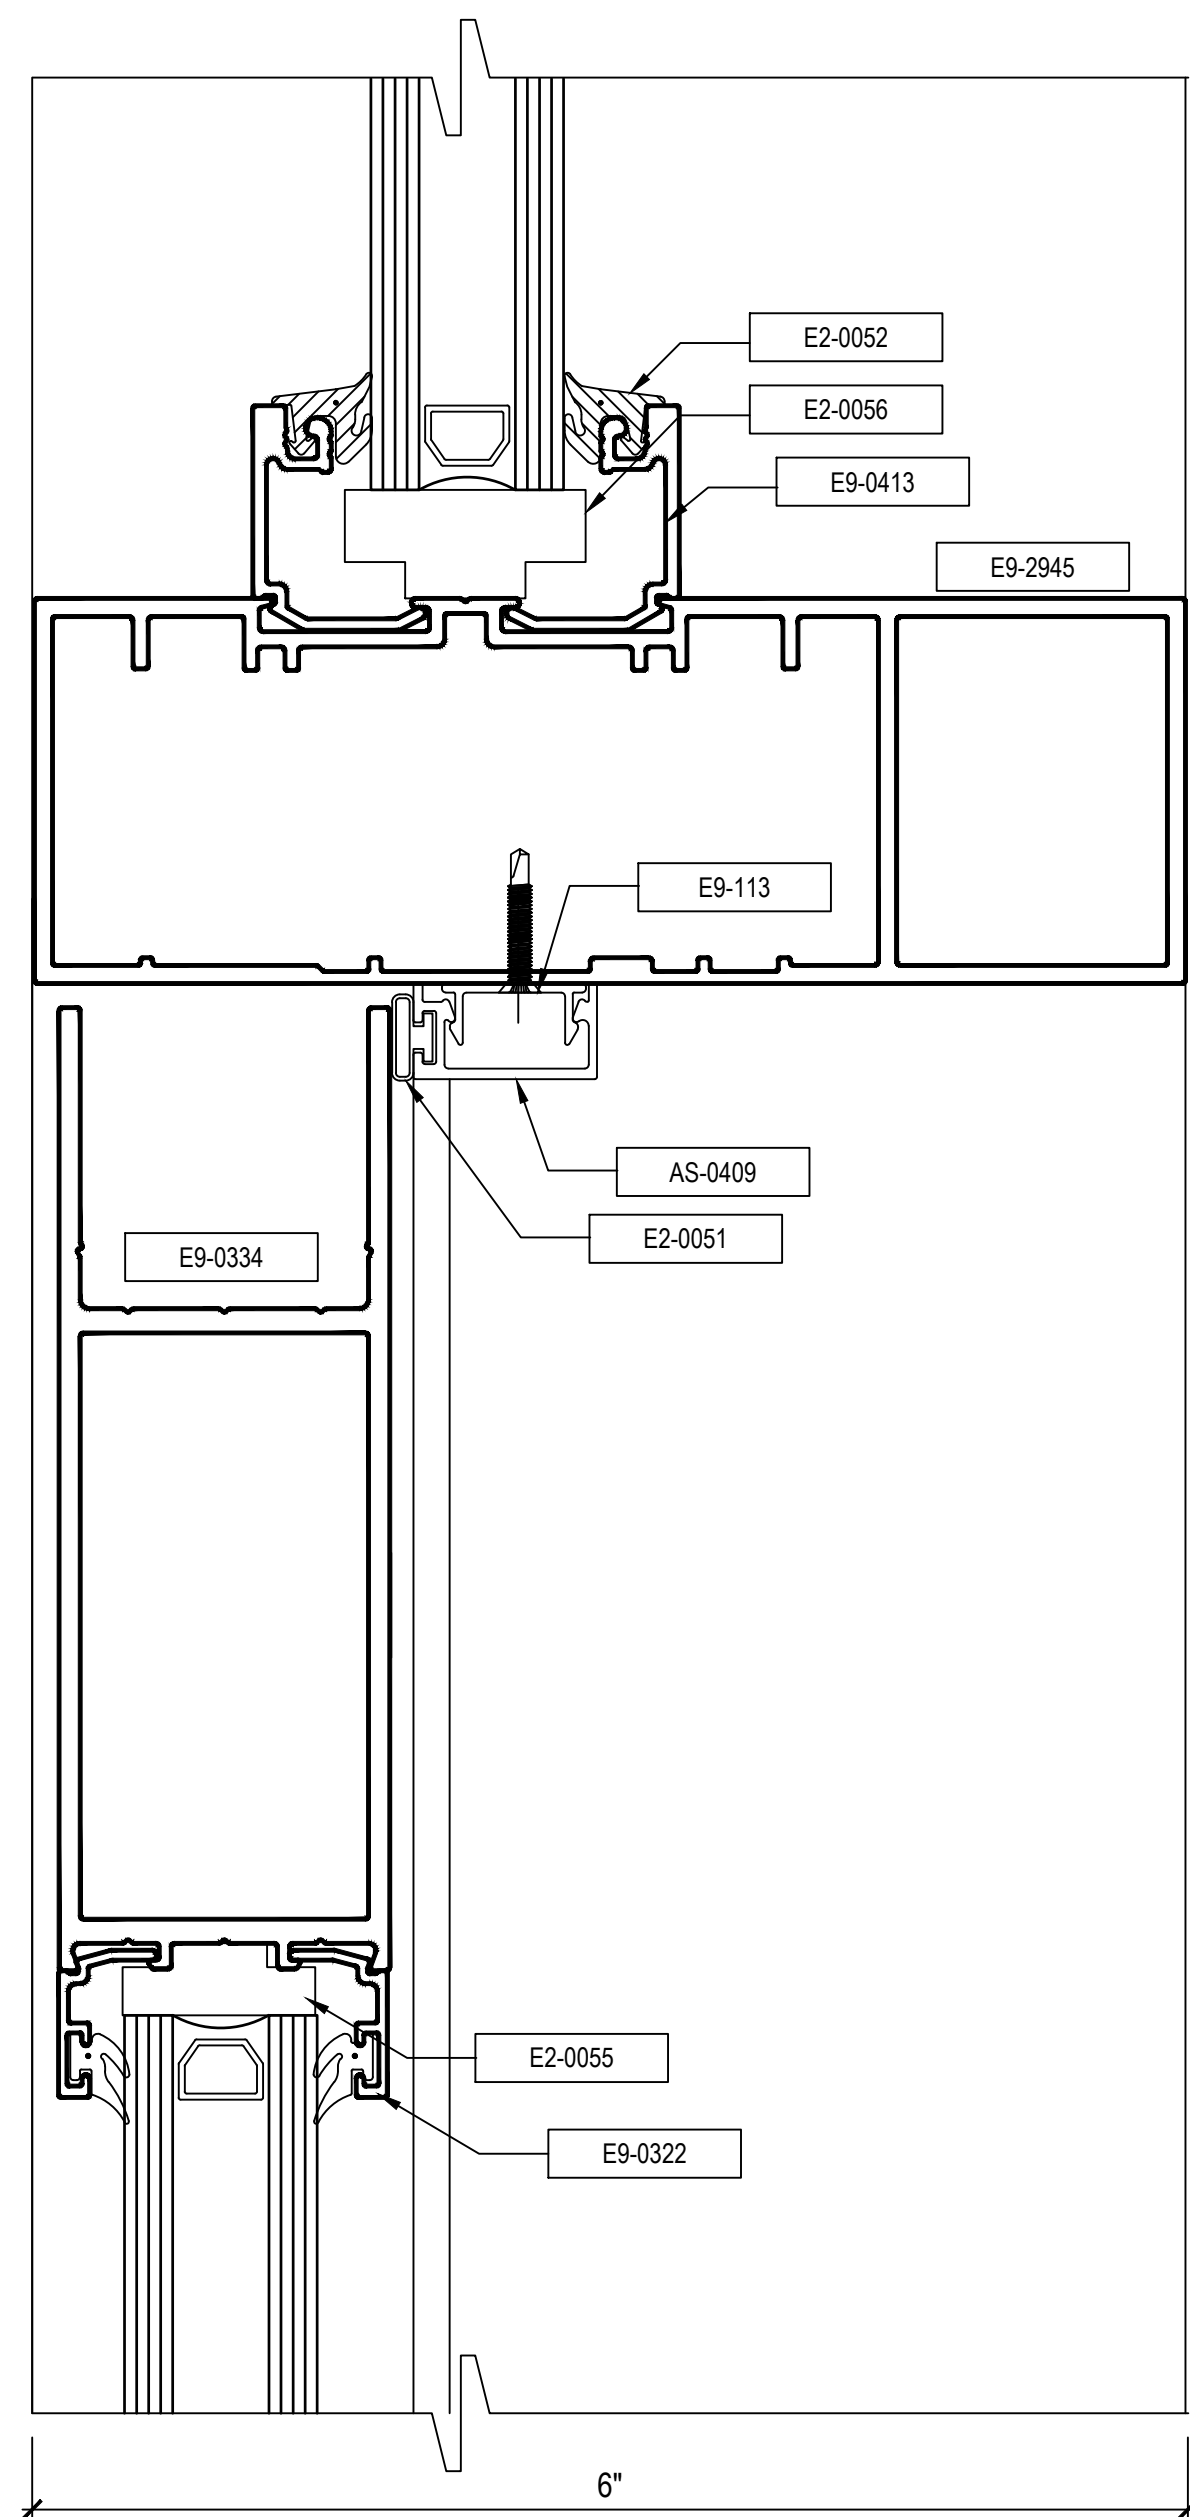

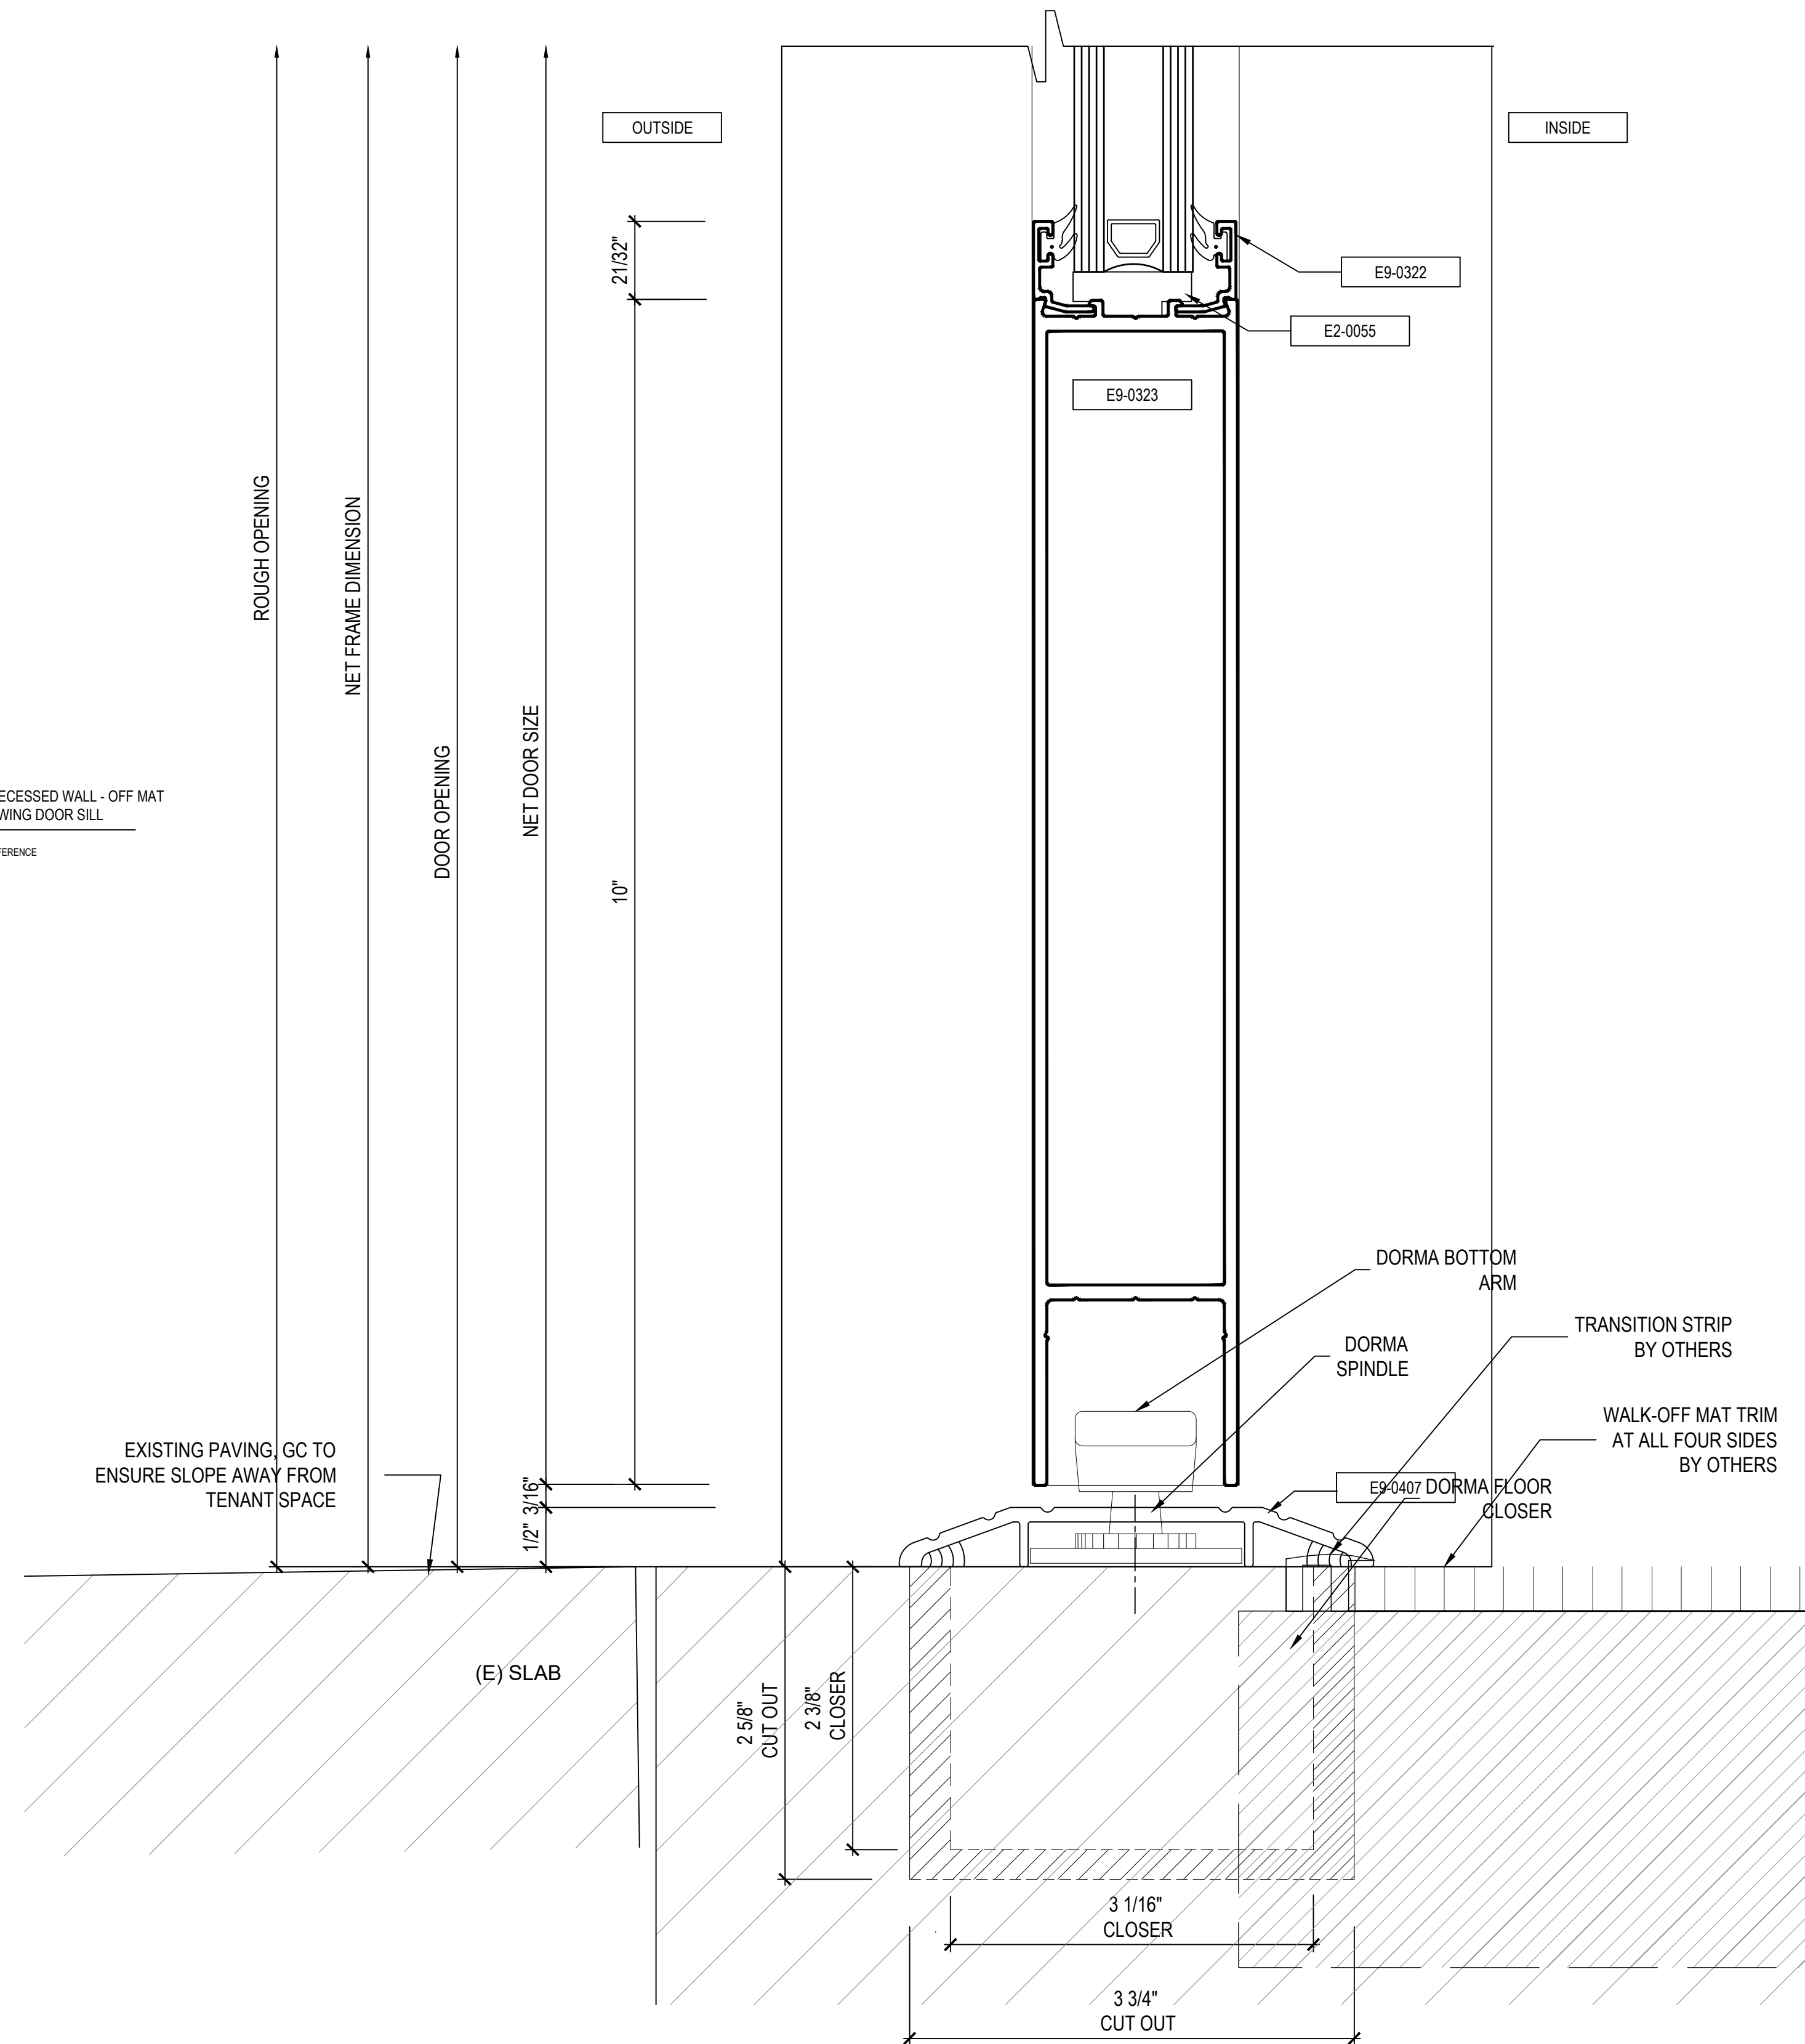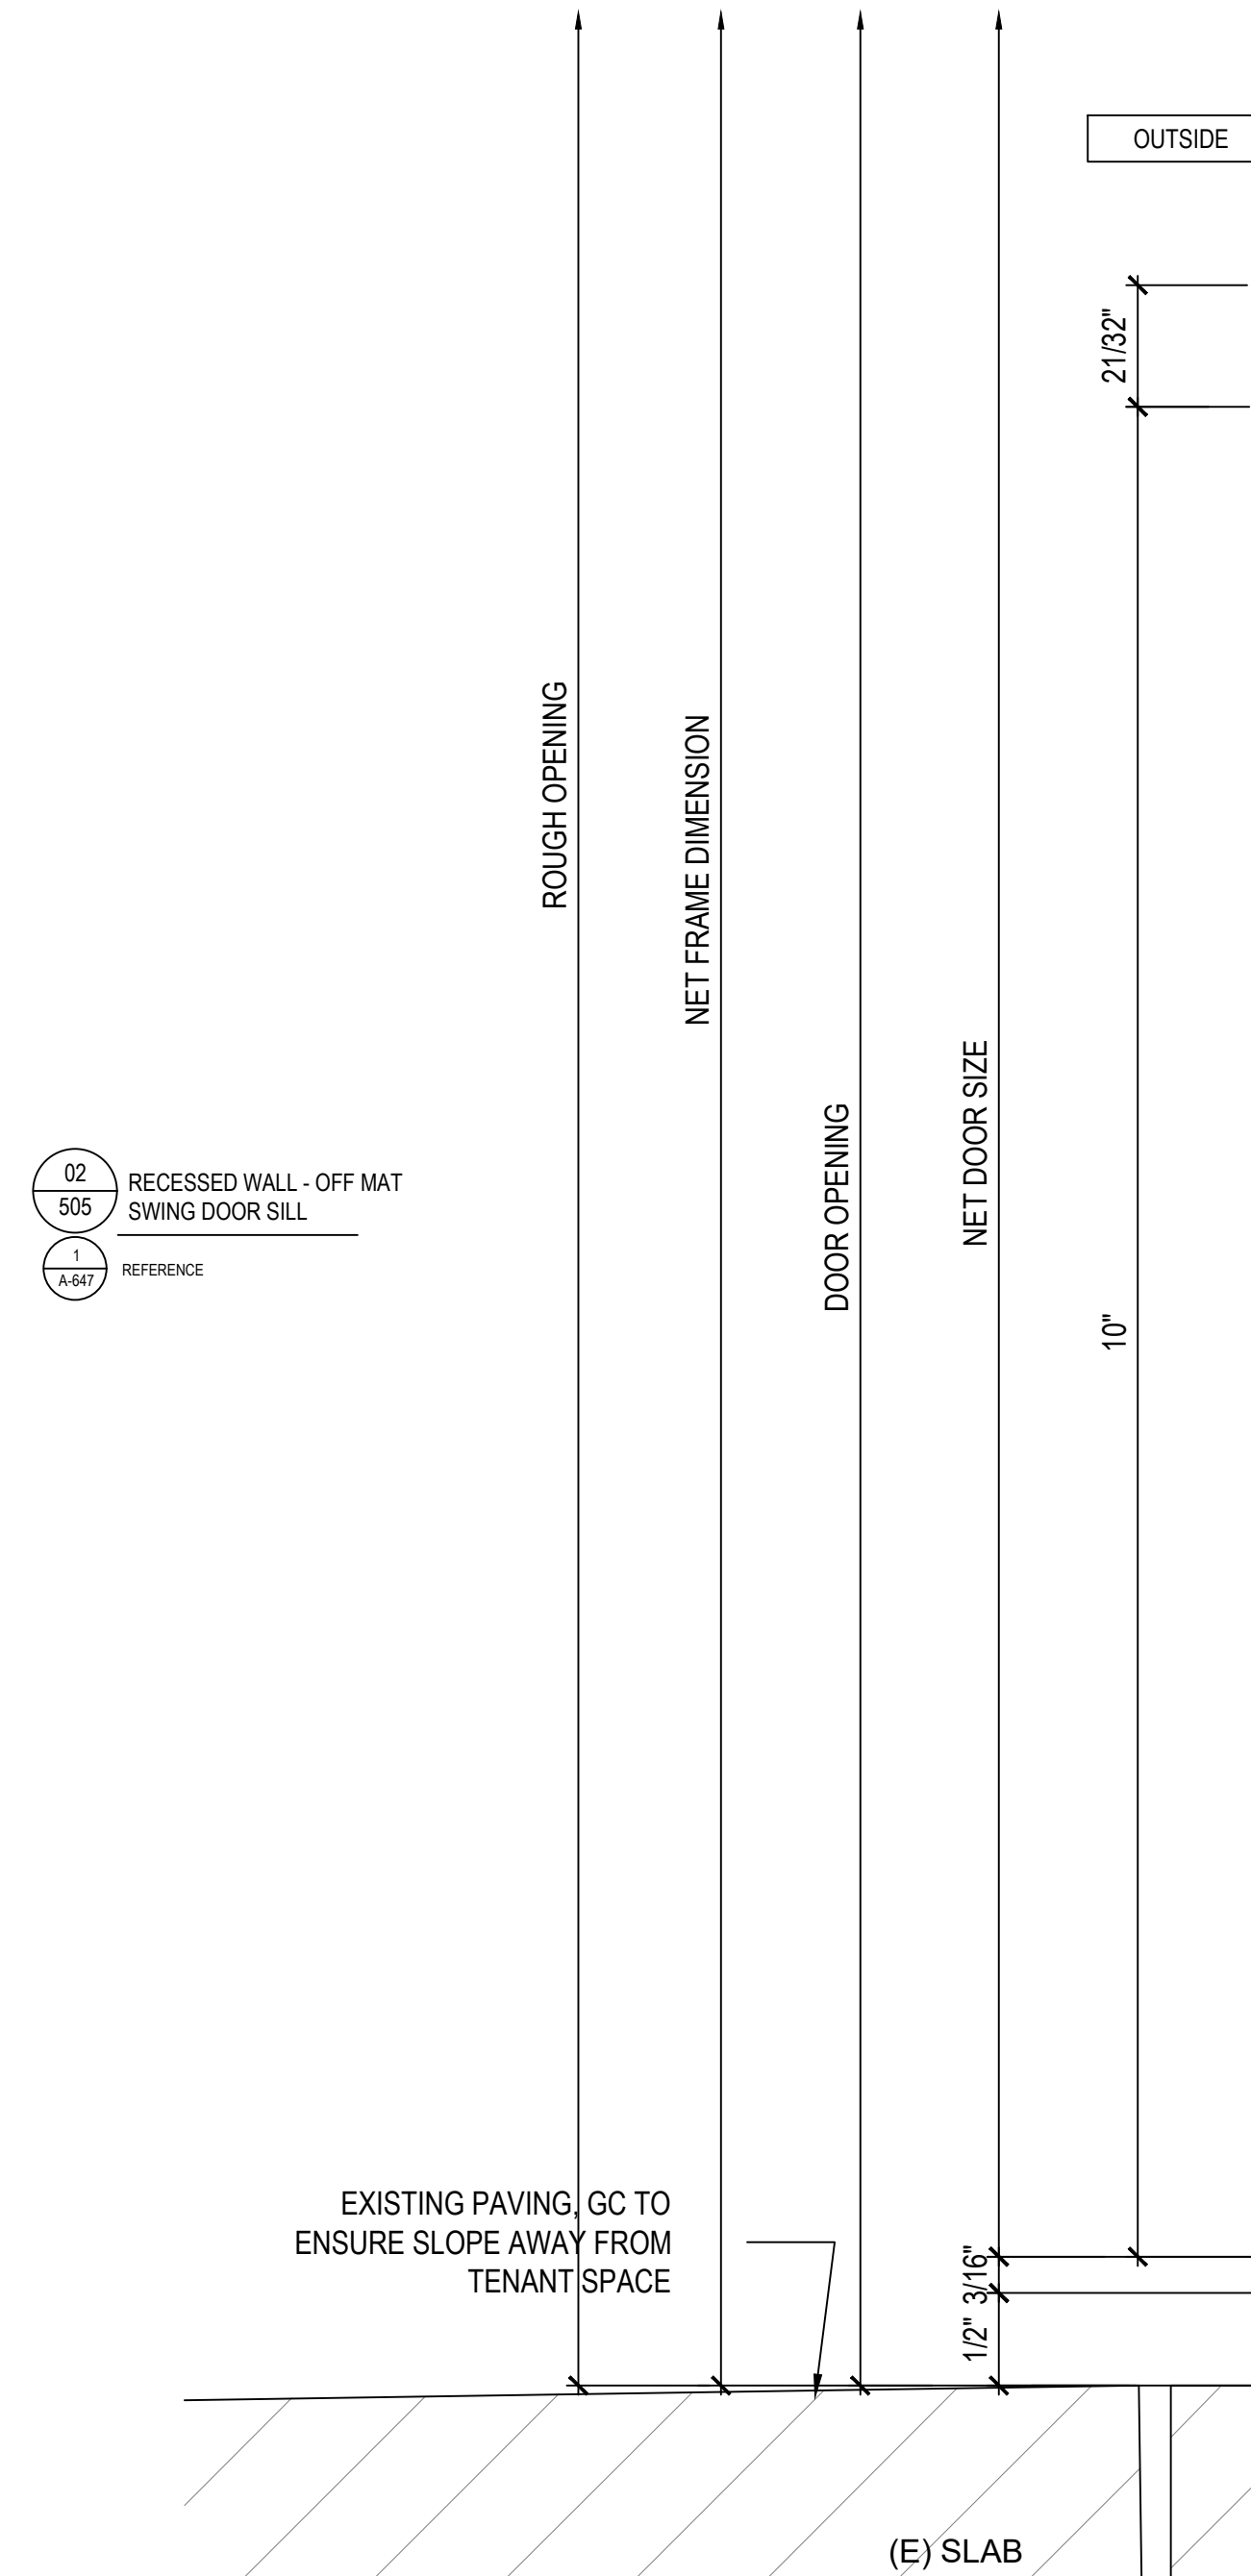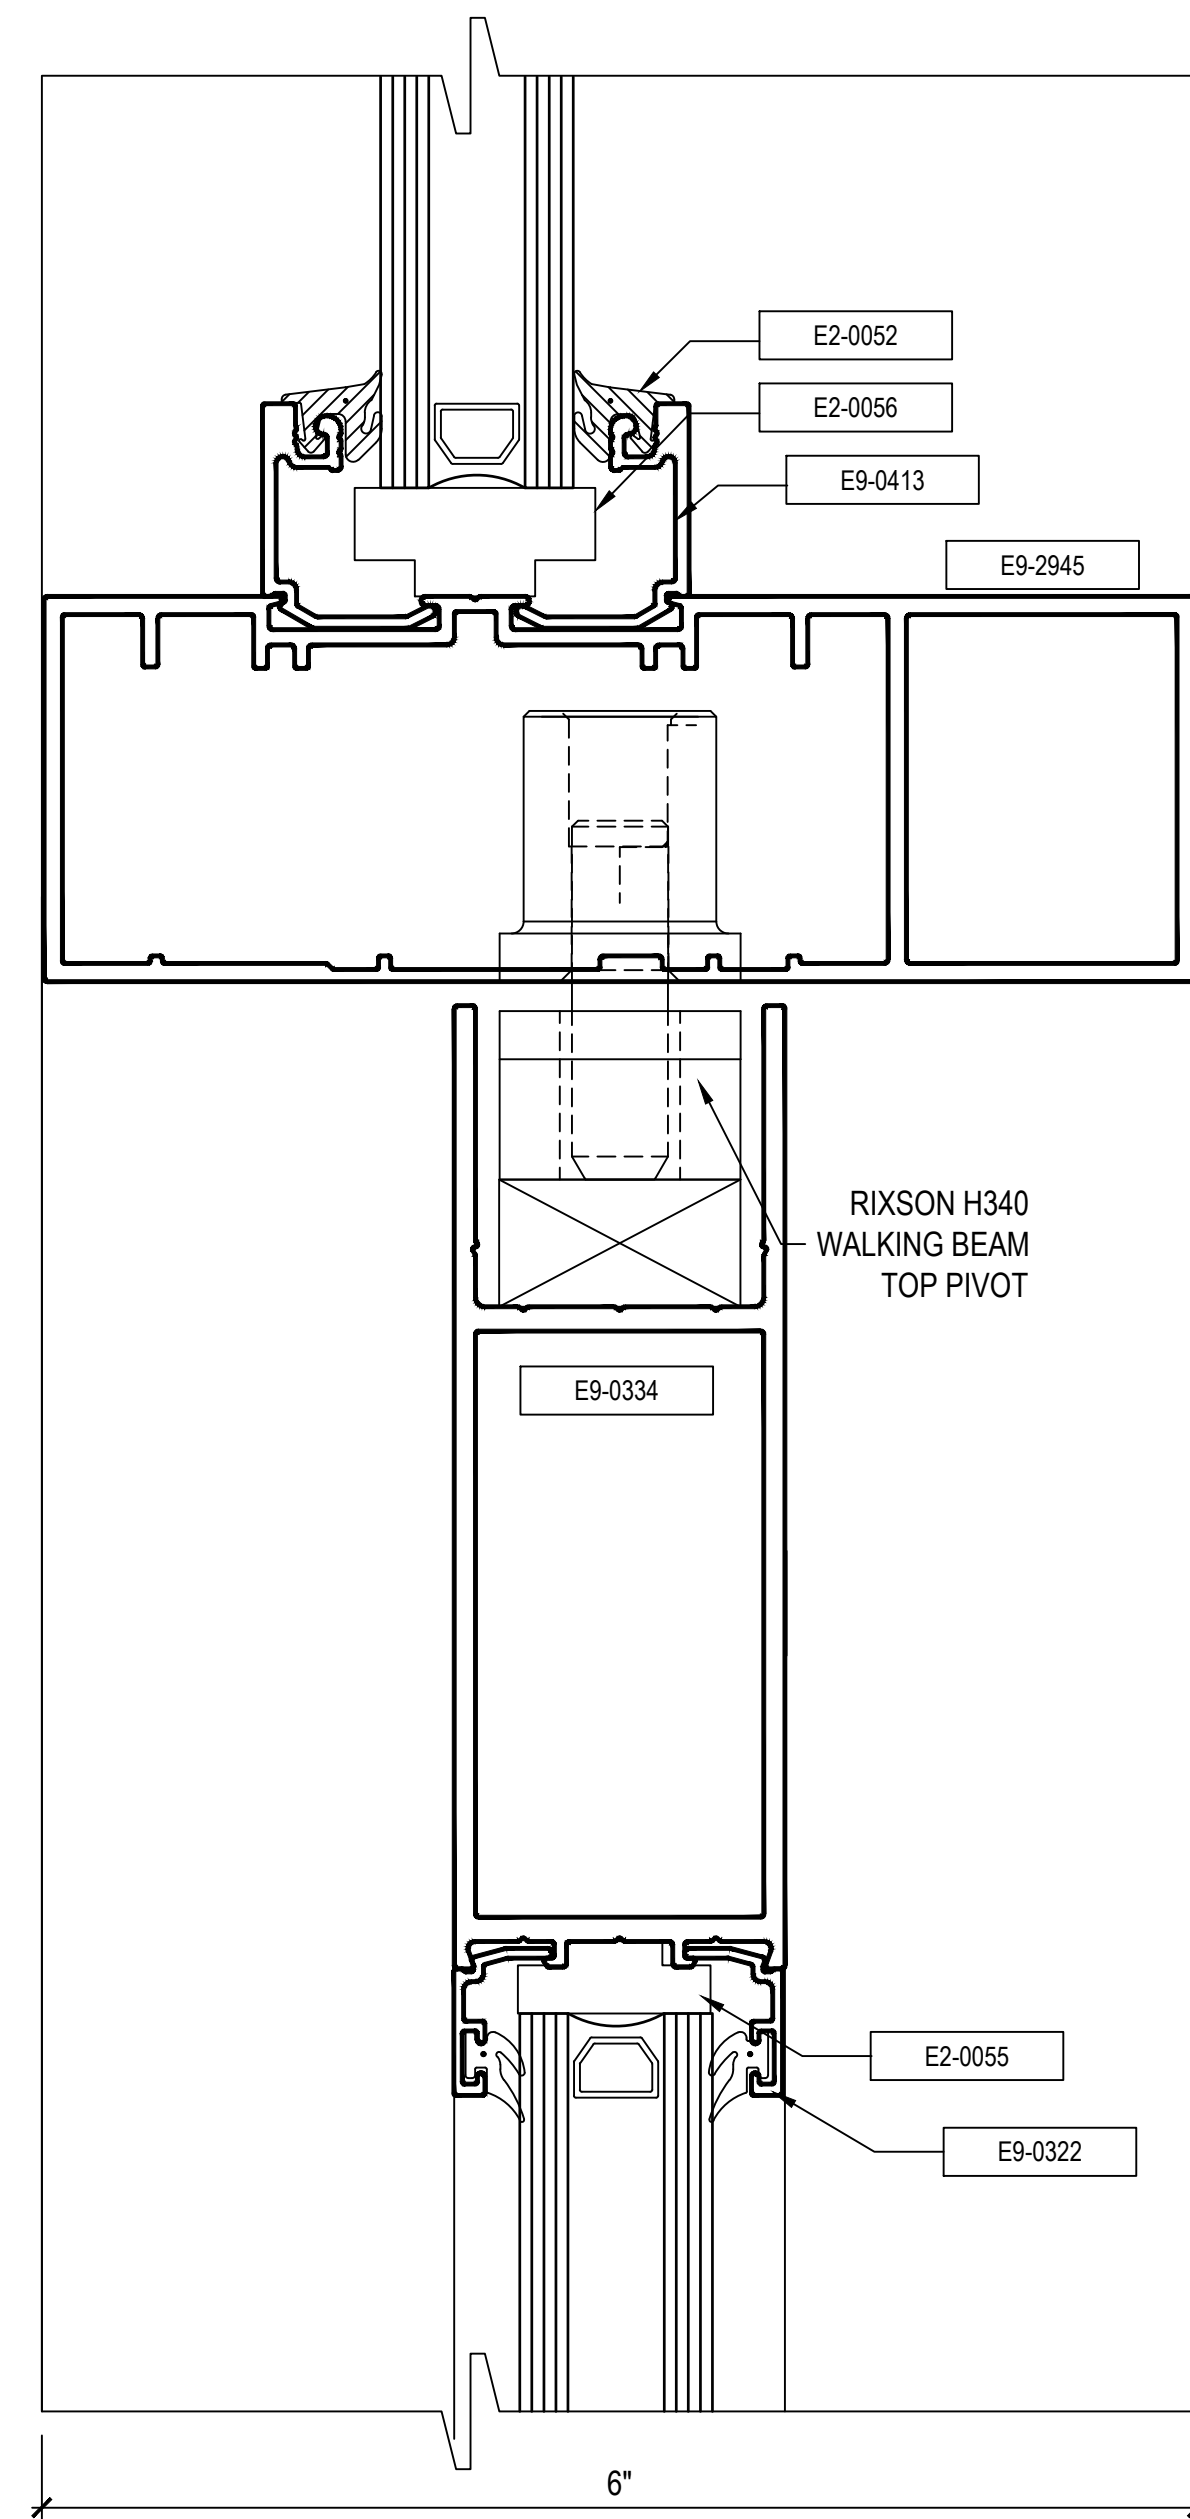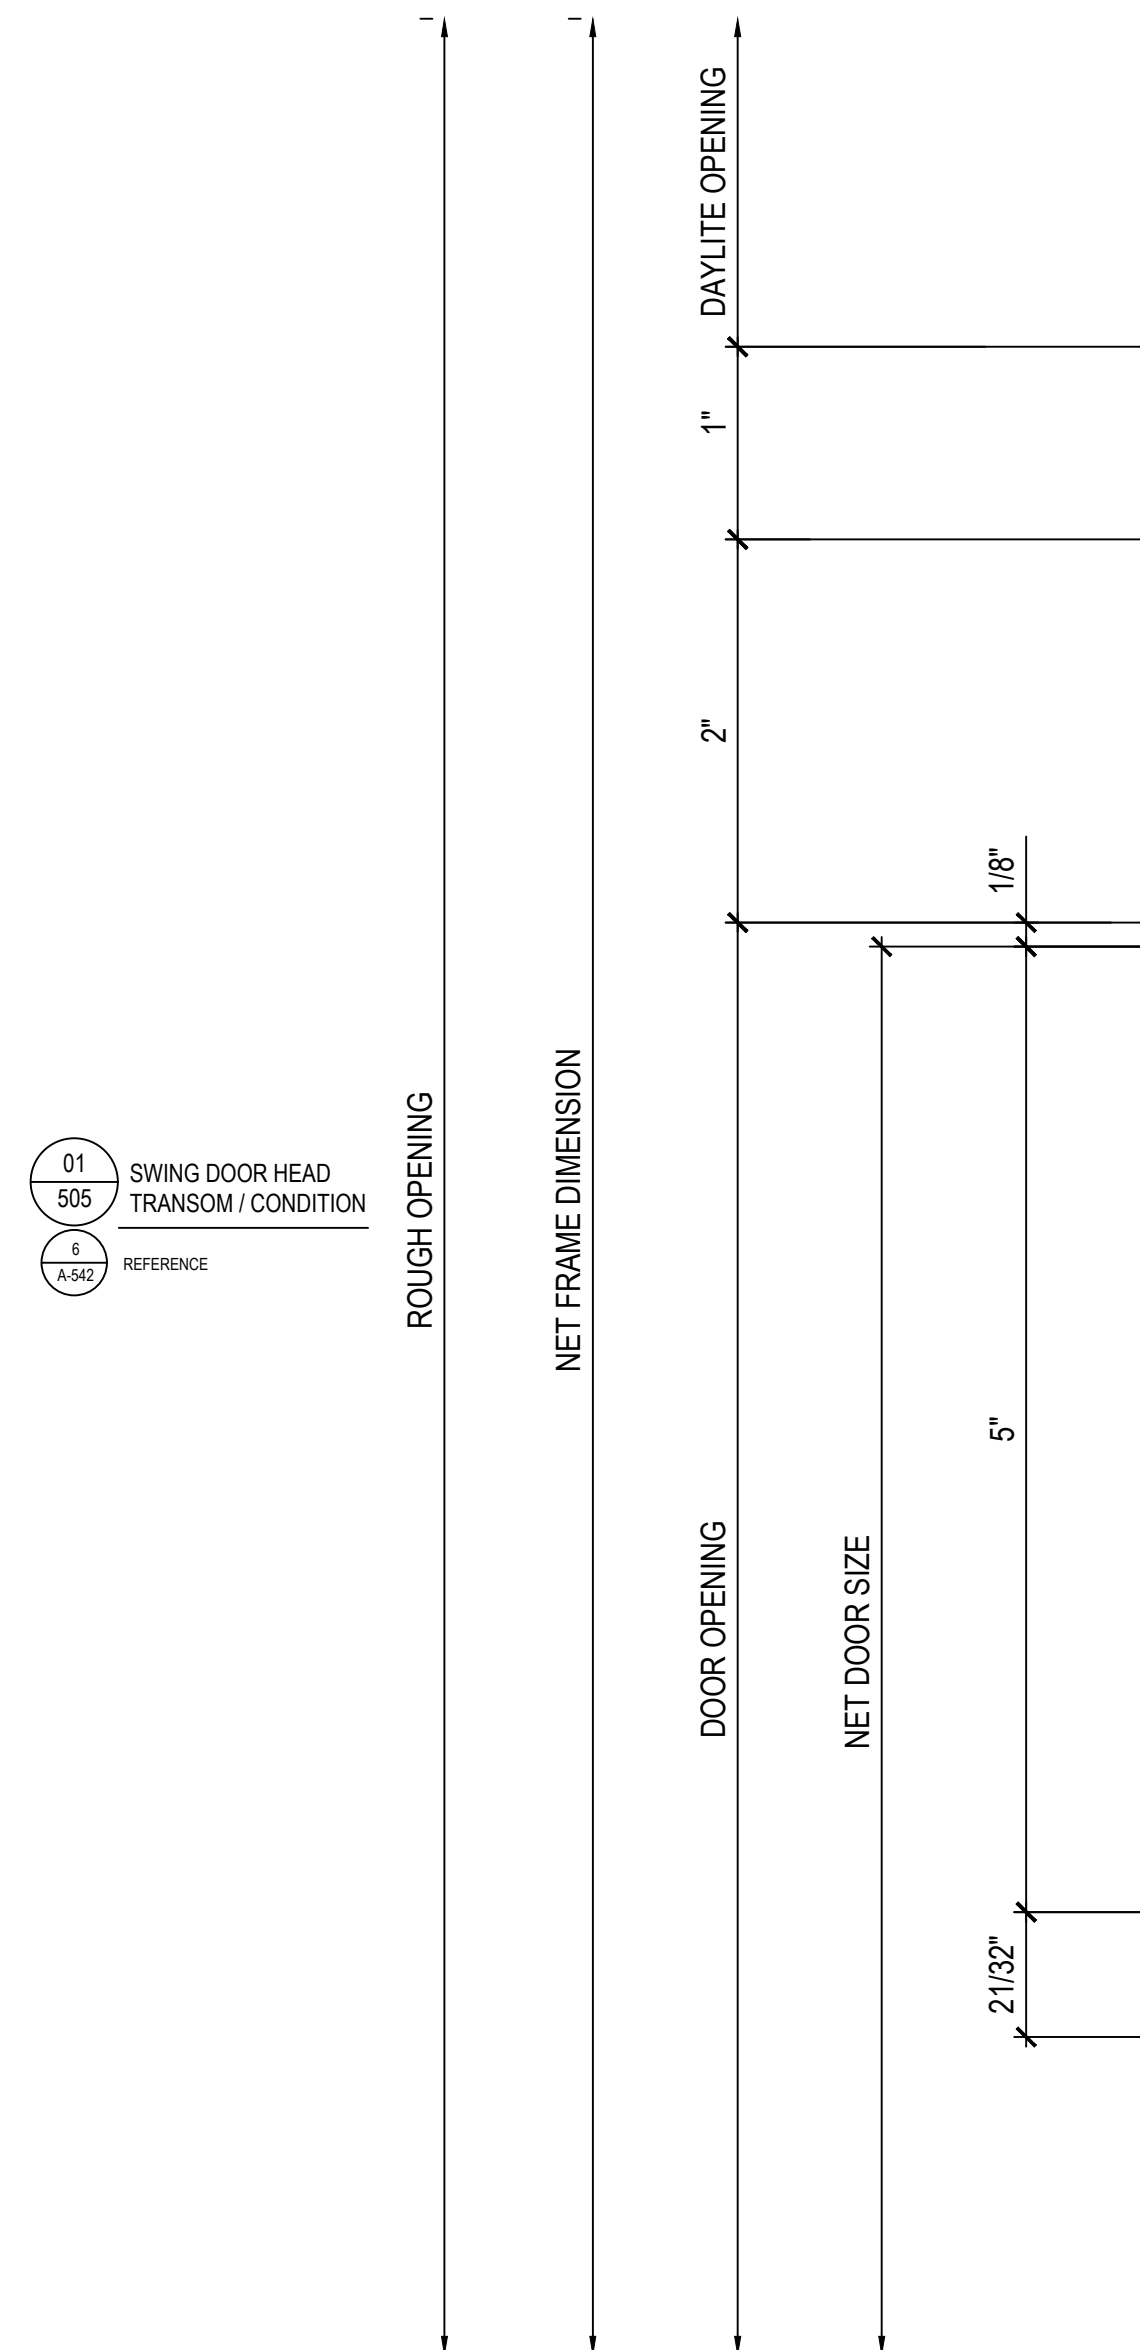

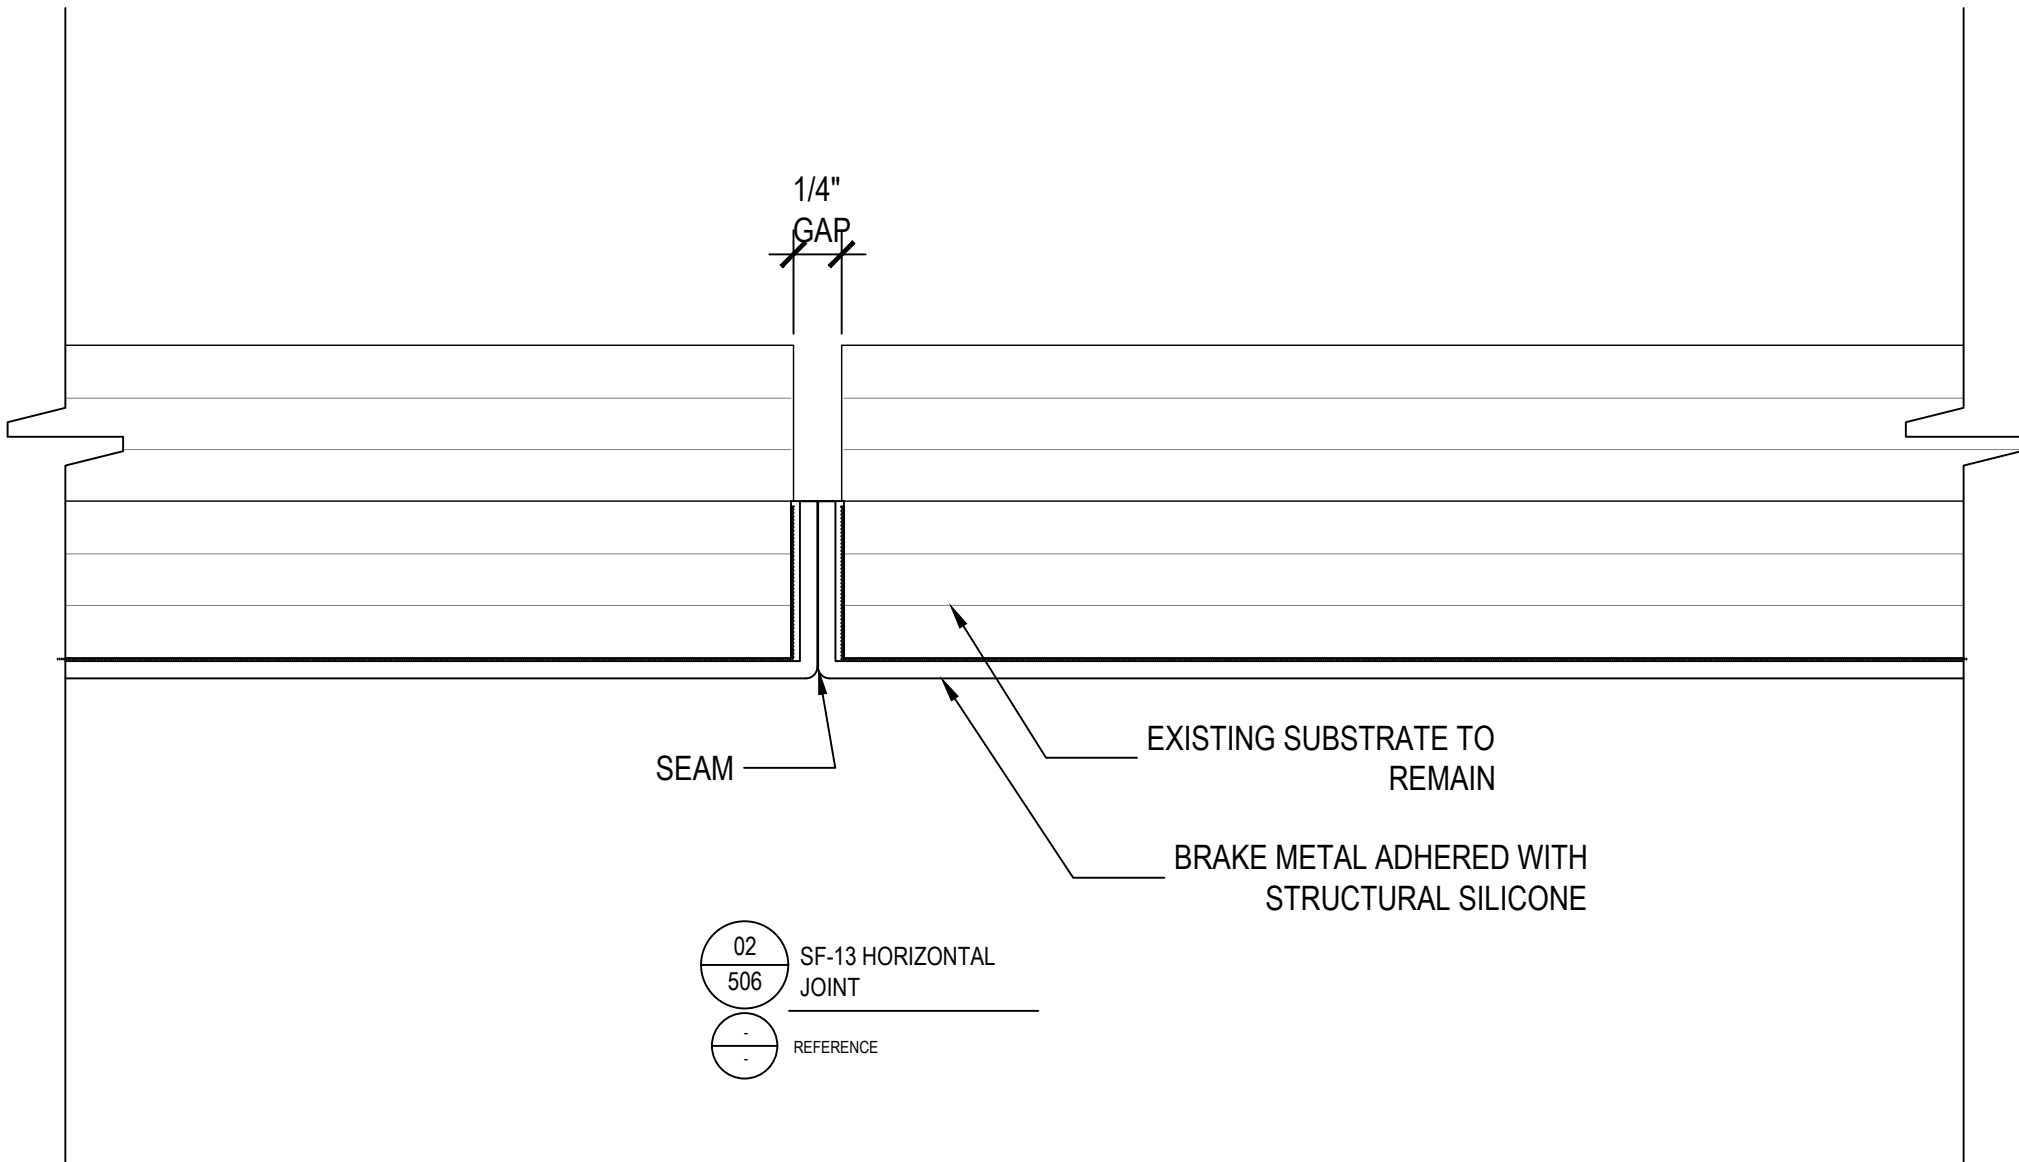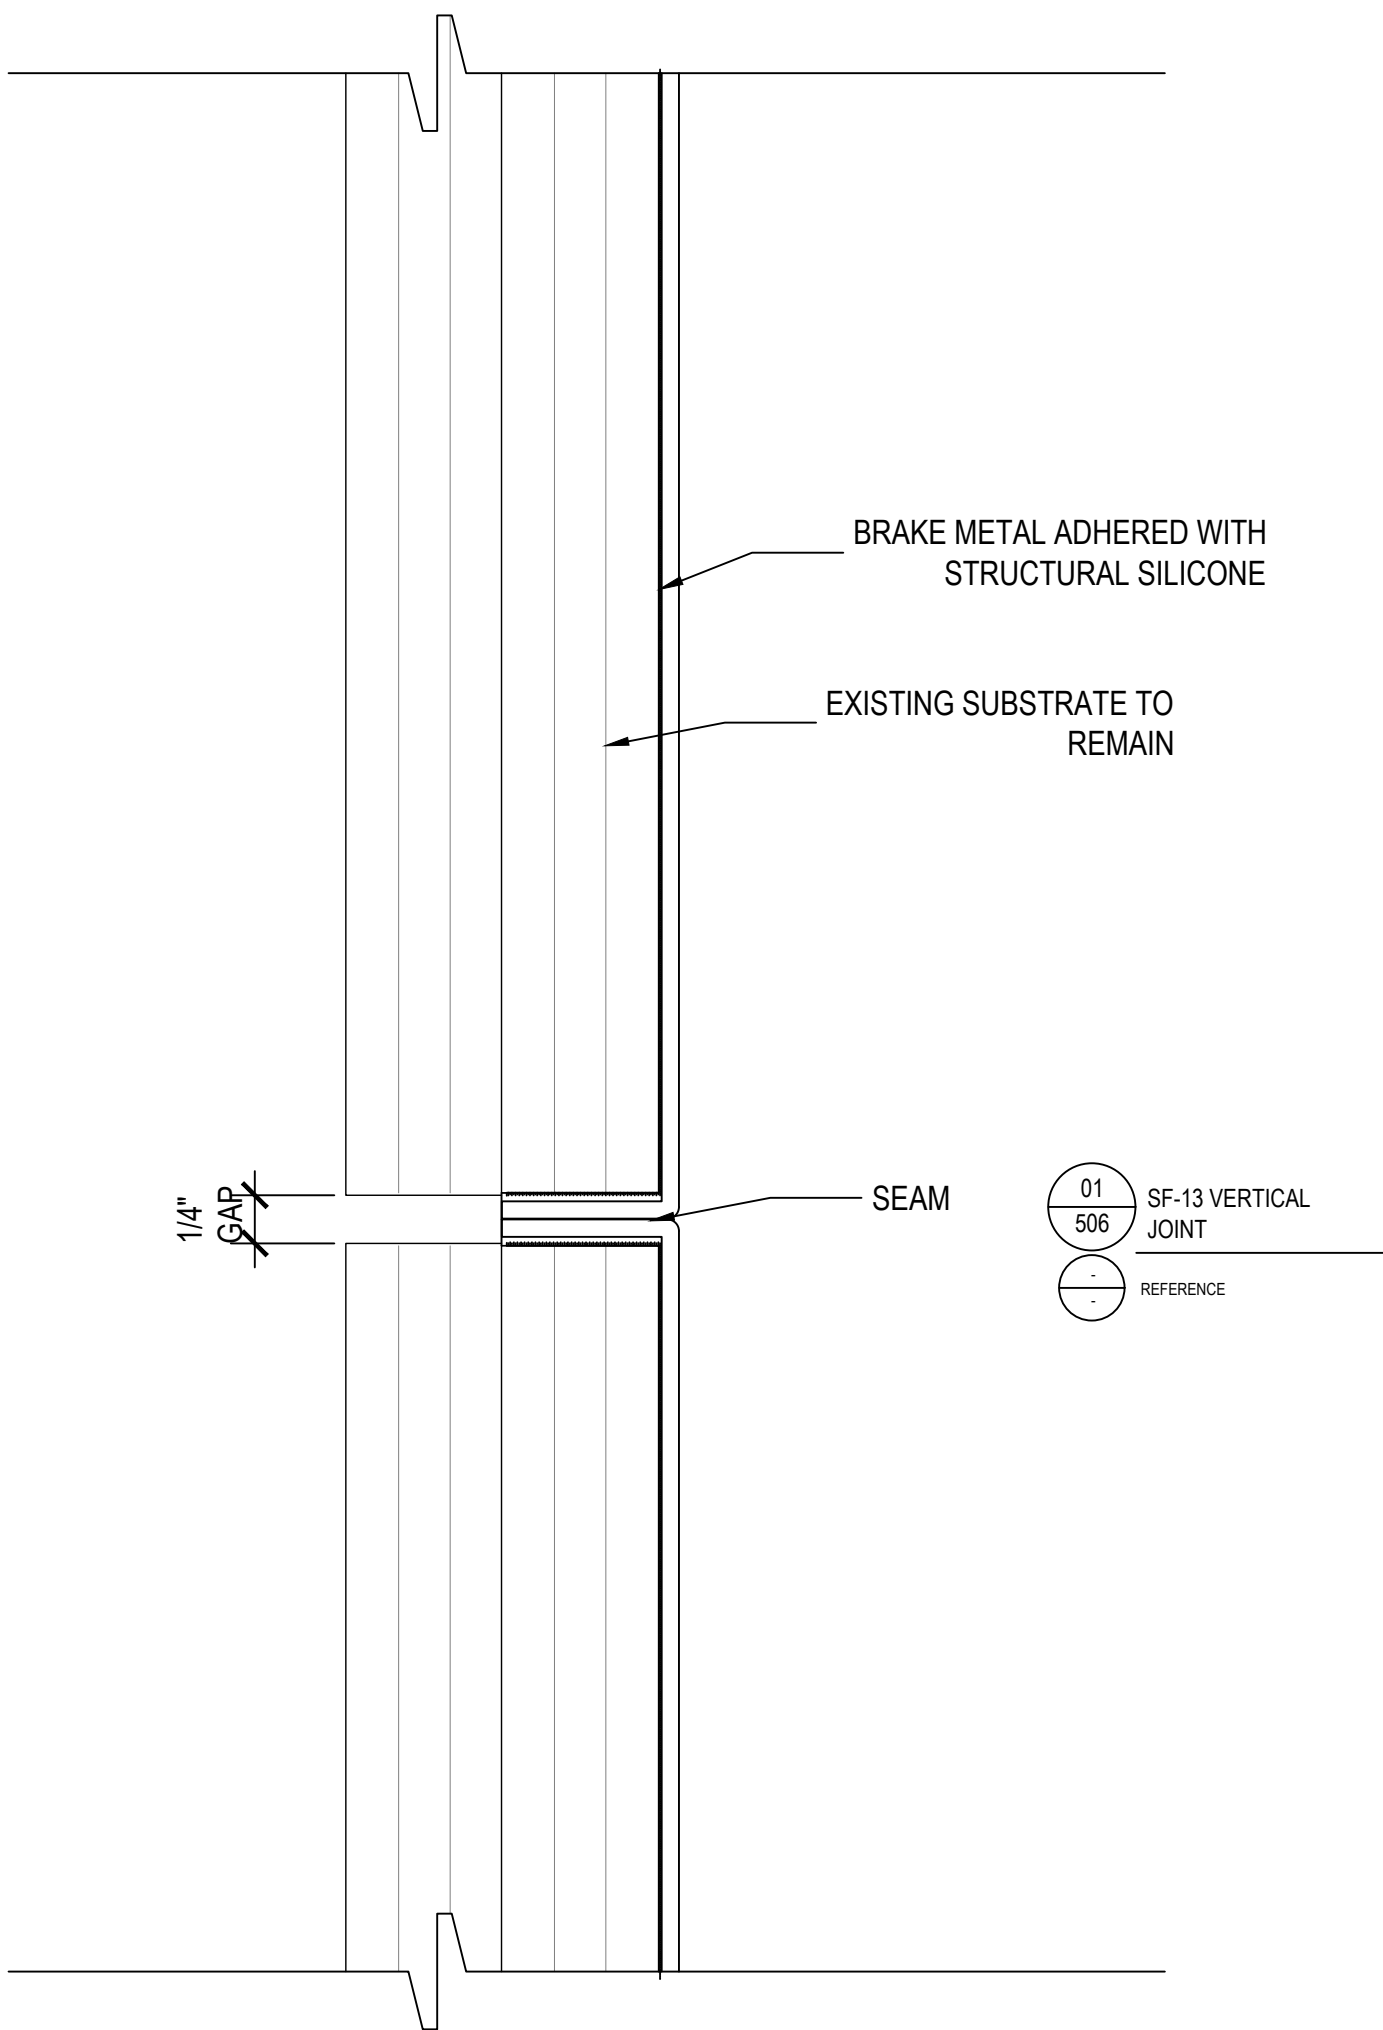

JV GLASS


8333 ROCHESTER AVE SUITE 103
RANCHO CACAMONGA, CA 91730
909 - 491 - 7014



STRUCTURAL
ENGINEER'S APPROVAL

ARCHITECT'S APPROVAL

PROJECT INFORMATION			
		LULULEMON DOWNTOWN DISNEY BLDG C, SUITE 100	
		1545 S. DISNEYLAND DRIVE	
		ANAHEIM, CA 92802	
	ARCHITECT: BERGMEYER ASSOCIATES 51 SLEEPER ST, 6TH FLOOR BOSTON, MA 02110		CONTRACTOR:
	SCALE: FULL		DATE: 06 / 26 / 2025
	DRAWN: CDC-DO		CHECKED:

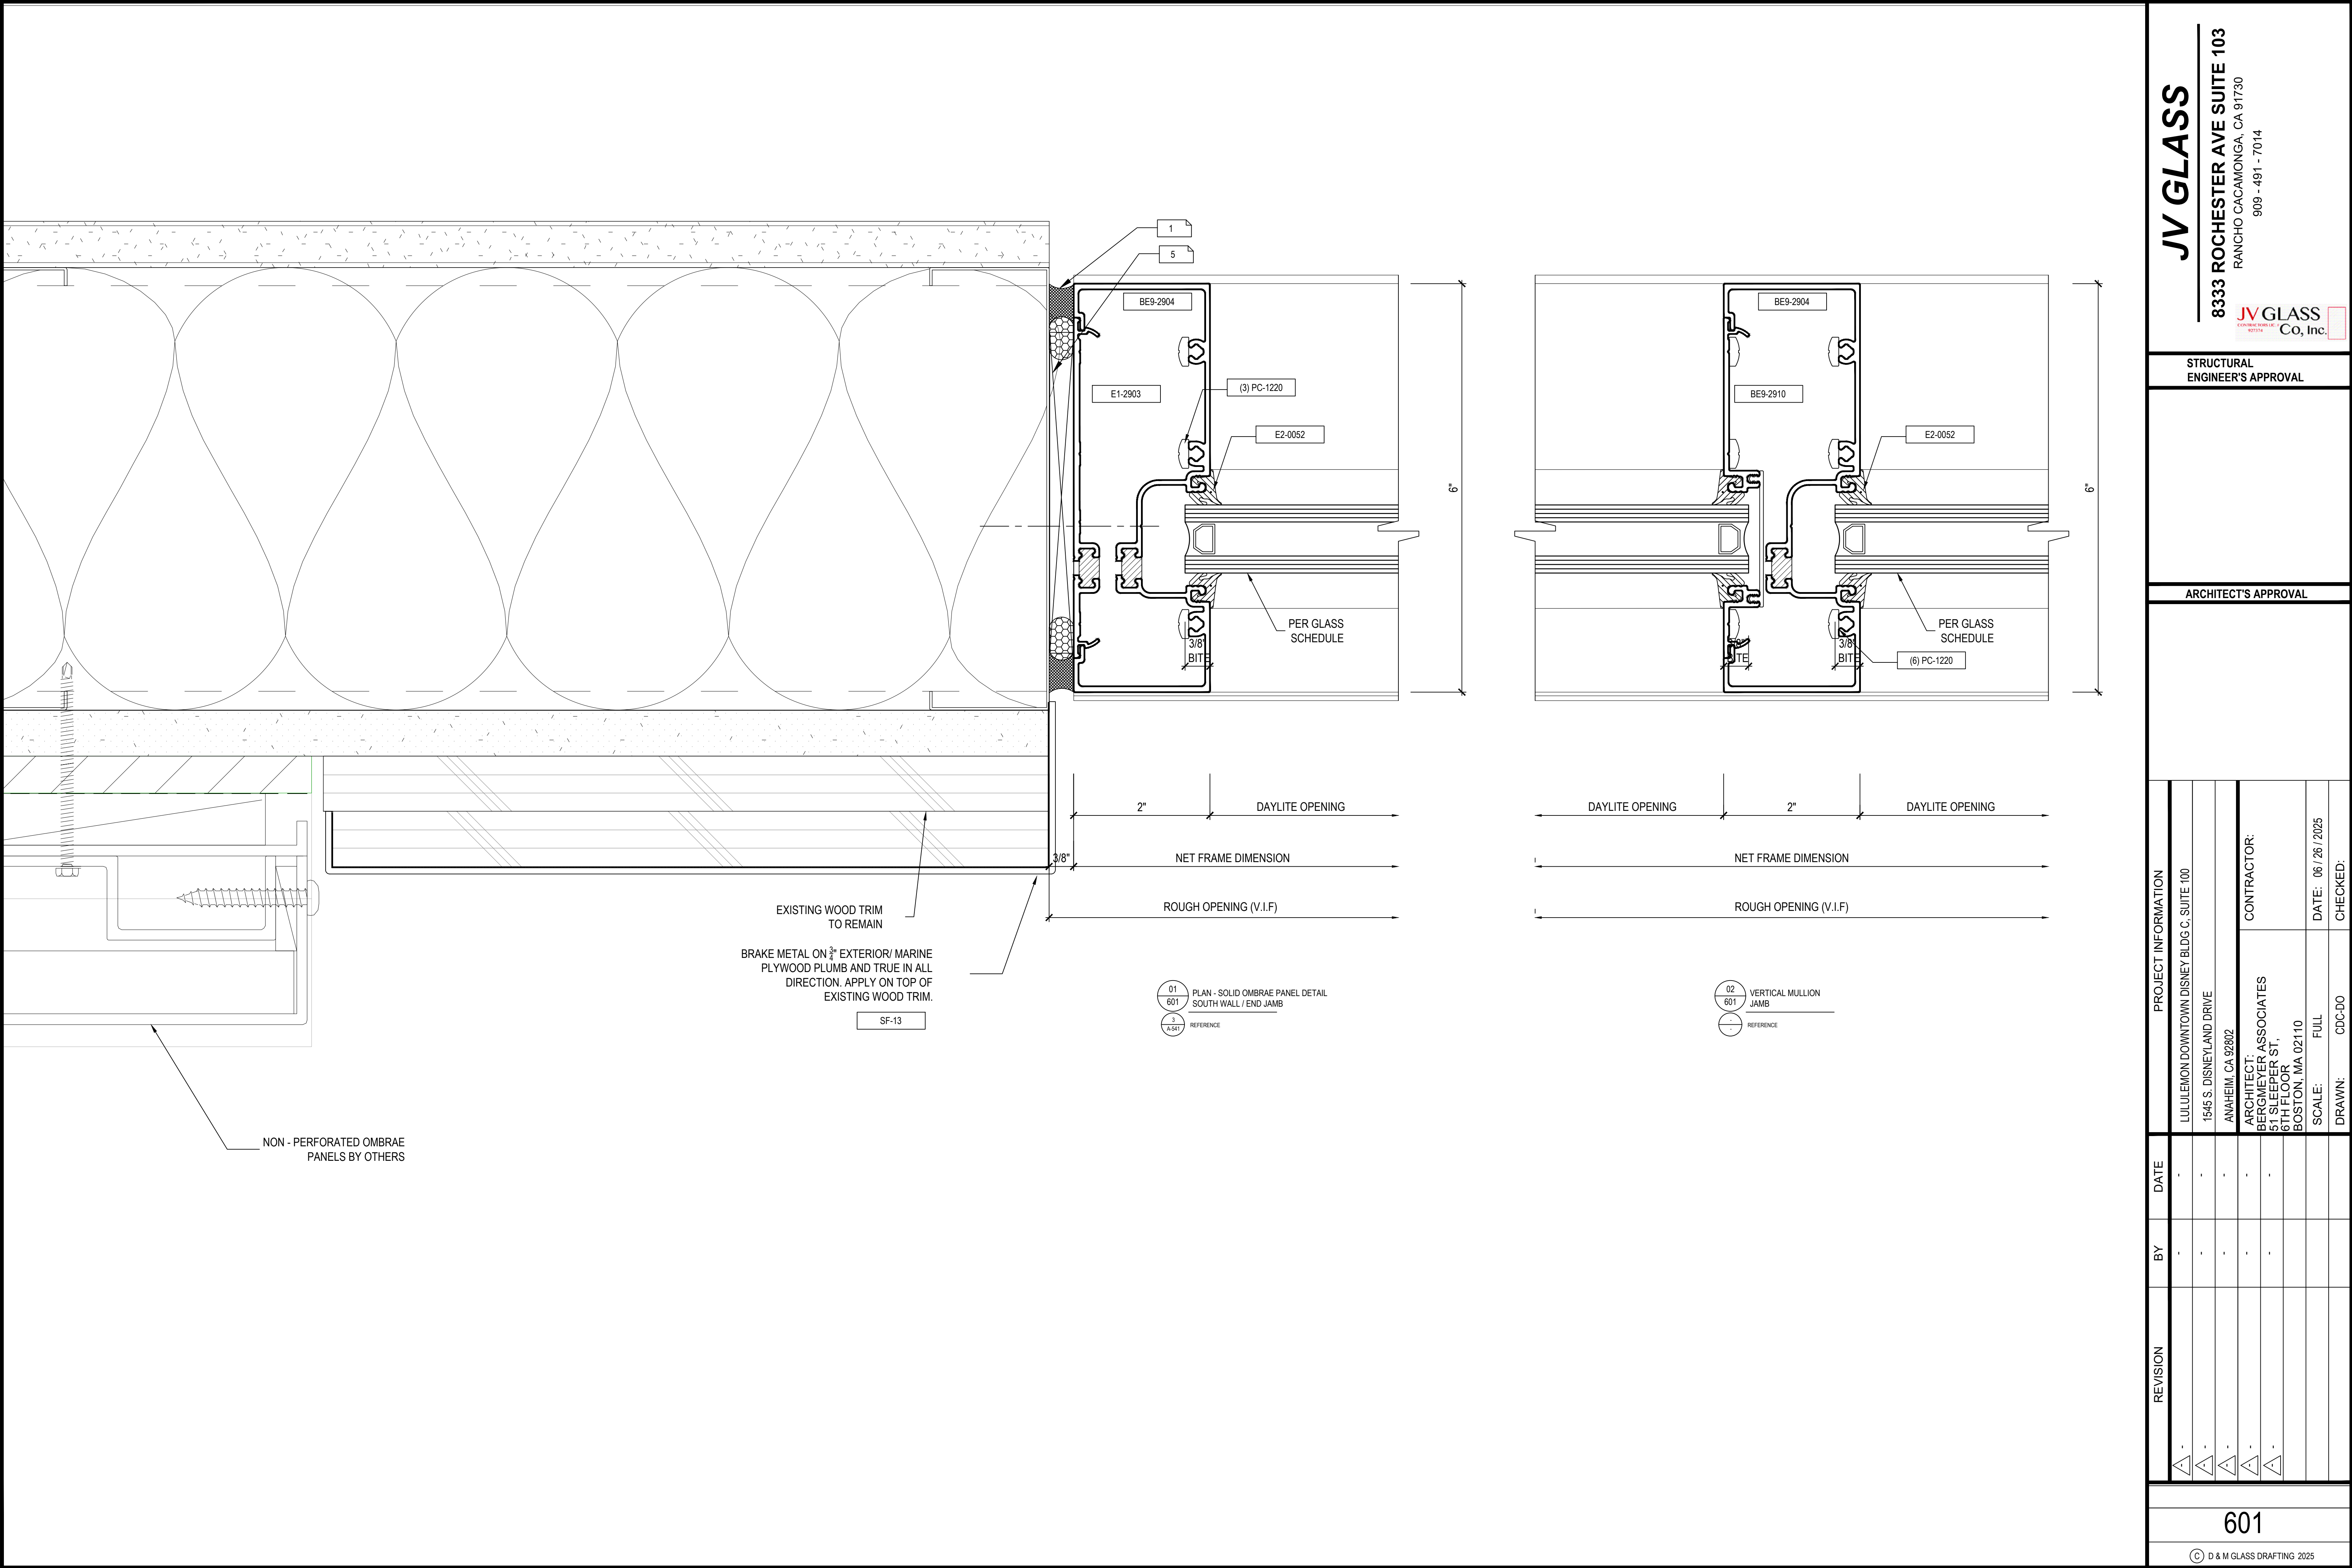

JV GLASS

8333 ROCHESTER AVE SUITE 103

RANCHO CACAMONGA, CA 91730

909 - 491 - 7014

JV GLASS
CO, Inc.


STRUCTURAL
ENGINEER'S APPROVAL

ARCHITECT'S APPROVAL

PROJECT INFORMATION		REVISION	BY	DATE
LULULEMON DOWNTOWN DISNEY BLDG C, SUITE 100		1		
1545 S. DISNEYLAND DRIVE		2		
ANAHEIM, CA 92802		3		
ARCHITECT: BERGMEYER ASSOCIATES 51 SLEEPER ST. BOSTON, MA 02110		4		
CONTRACTOR:		5		
SCALE: FULL				
DATE: 06 / 26 / 2025				
DRAWN: CDC-DO				
CHECKED:				

601

© D & M GLASS DRAFTING 2025

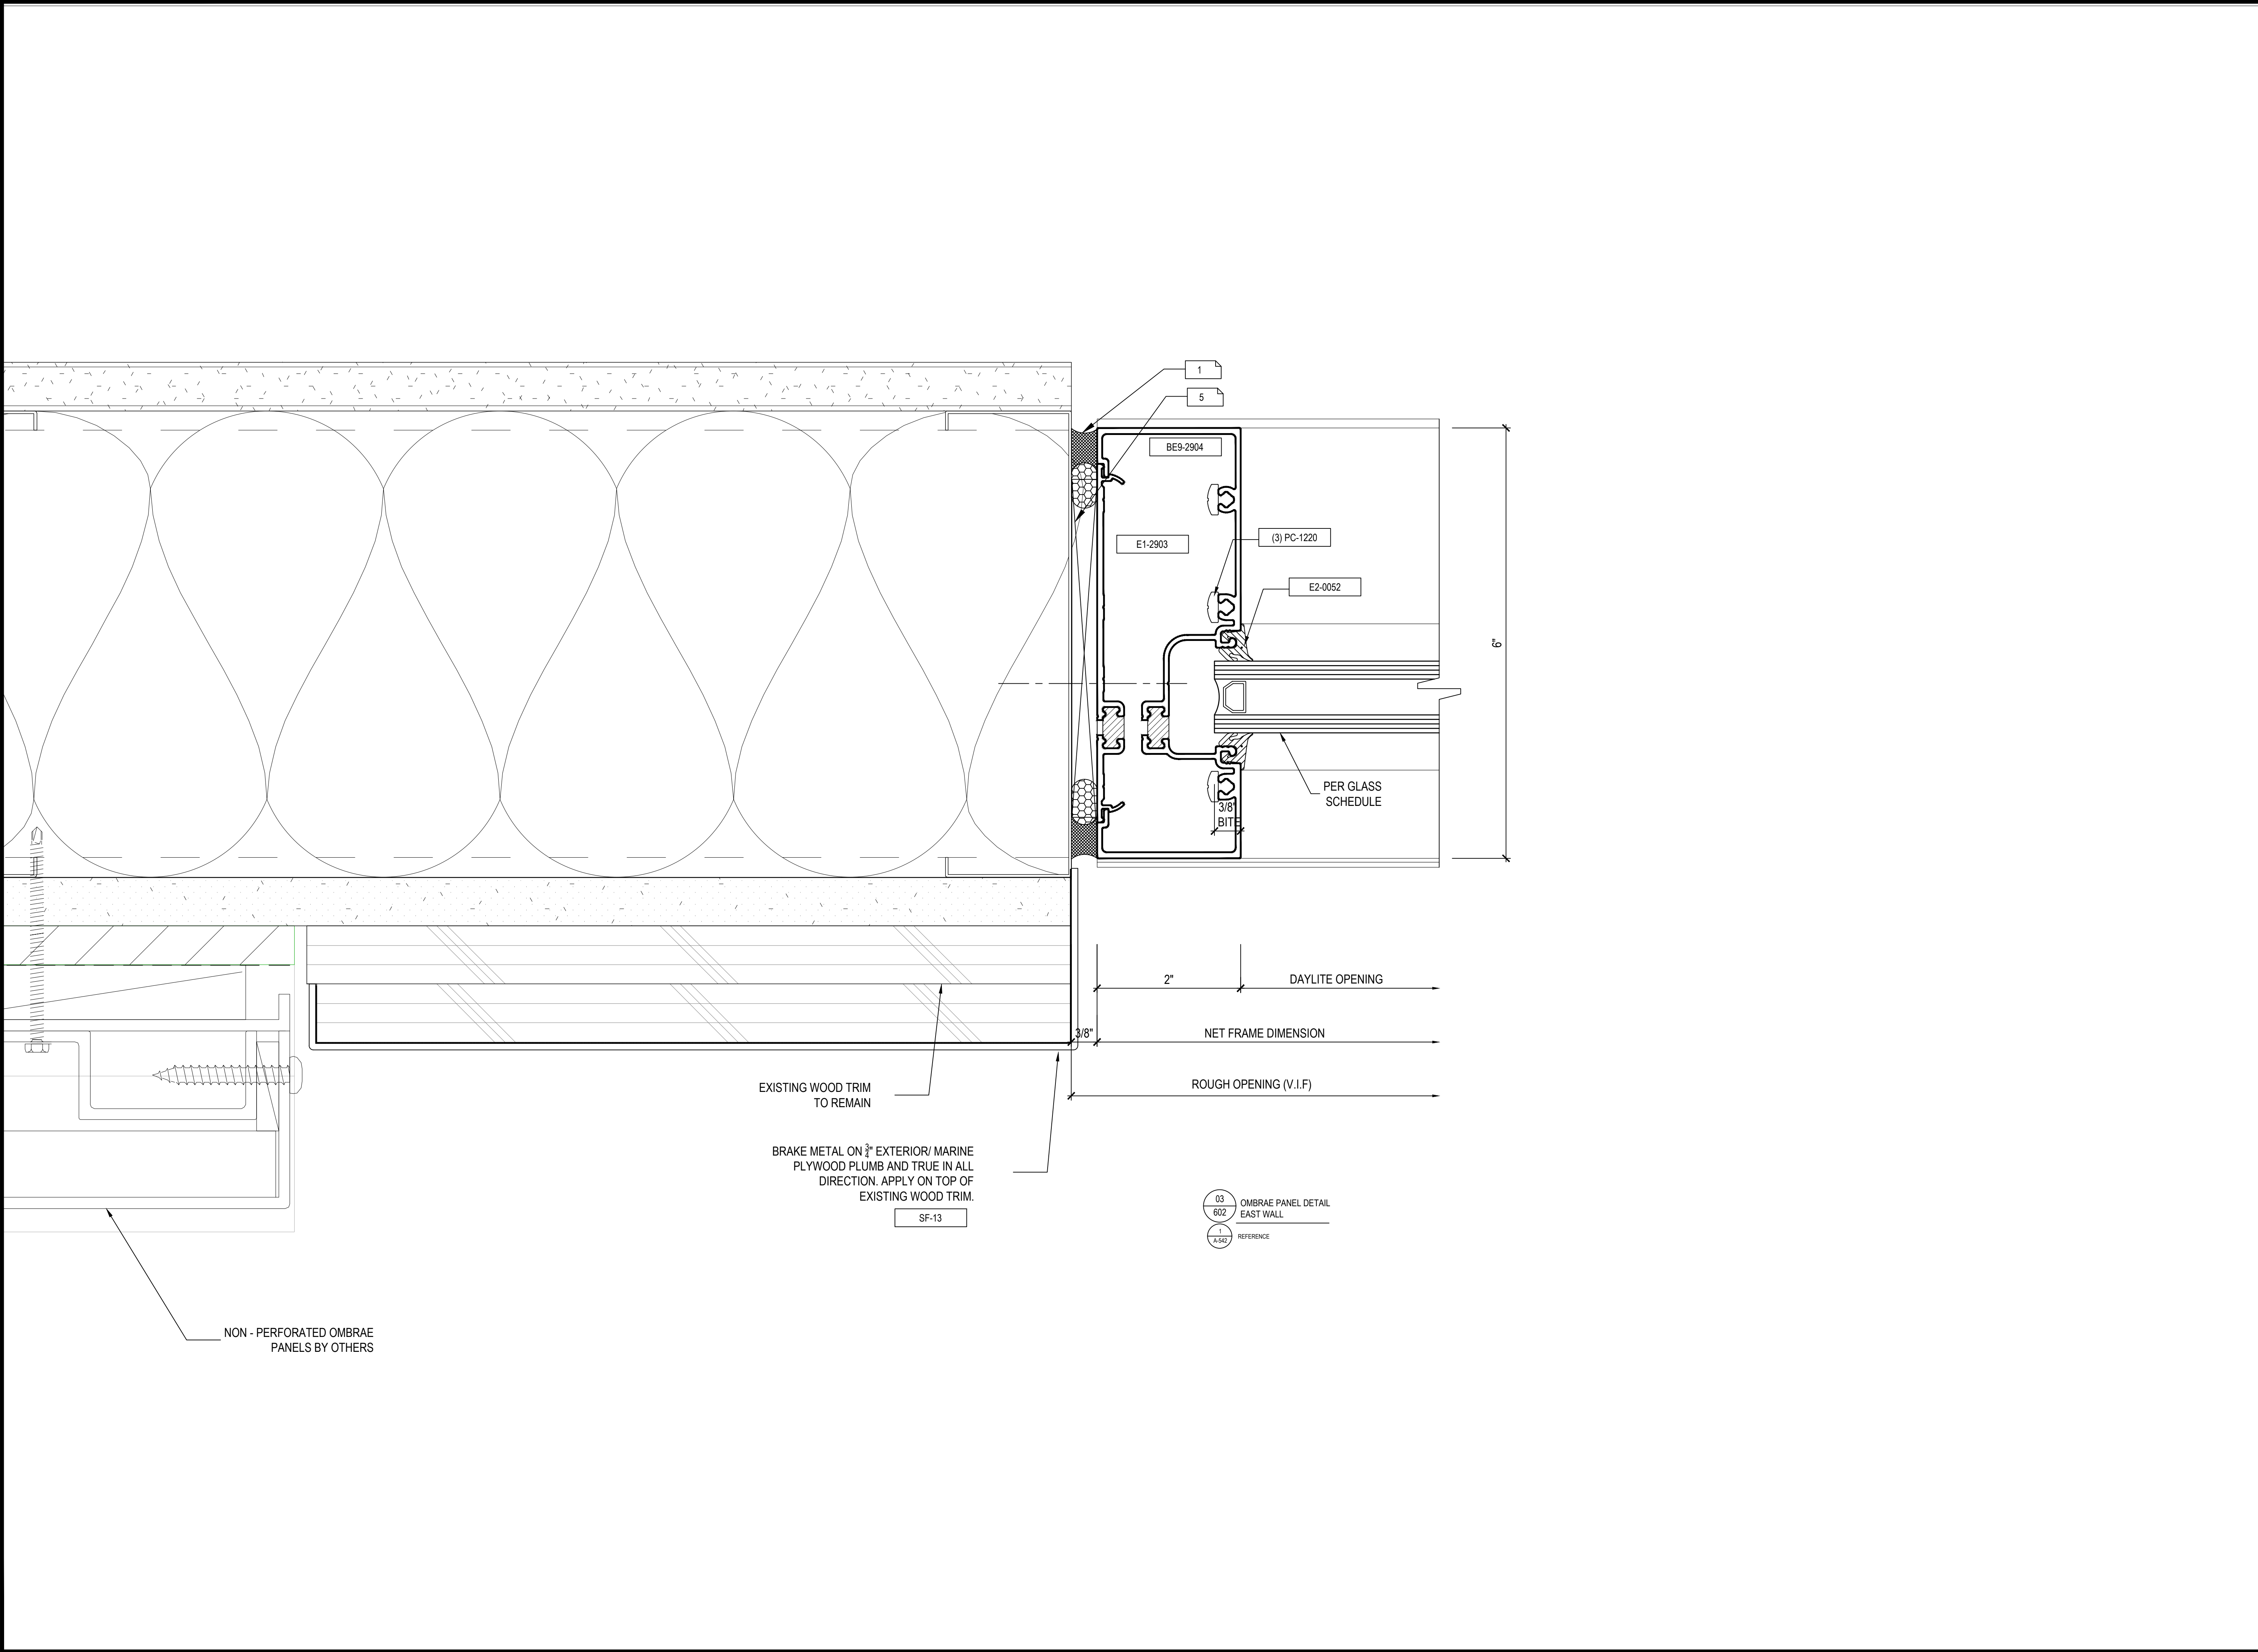

JV GLASS


8333 ROCHESTER AVE SUITE 103
RANCHO CACAMONGA, CA 91730
909 - 491 - 7014



STRUCTURAL
ENGINEER'S APPROVAL

ARCHITECT'S APPROVAL

PROJECT INFORMATION			
		LULULEMON DOWNTOWN DISNEY BLDG C, SUITE 100	
		1545 S. DISNEYLAND DRIVE	
		ANAHEIM, CA 92802	
		ARCHITECT: BERGMEYER ASSOCIATES 51 SLEEPER ST., BOSTON, MA 02110	CONTRACTOR:
			DATE: 06 / 26 / 2025
			CHECKED:
		SCALE: FULL	
		DRAWN: CDC-DO	

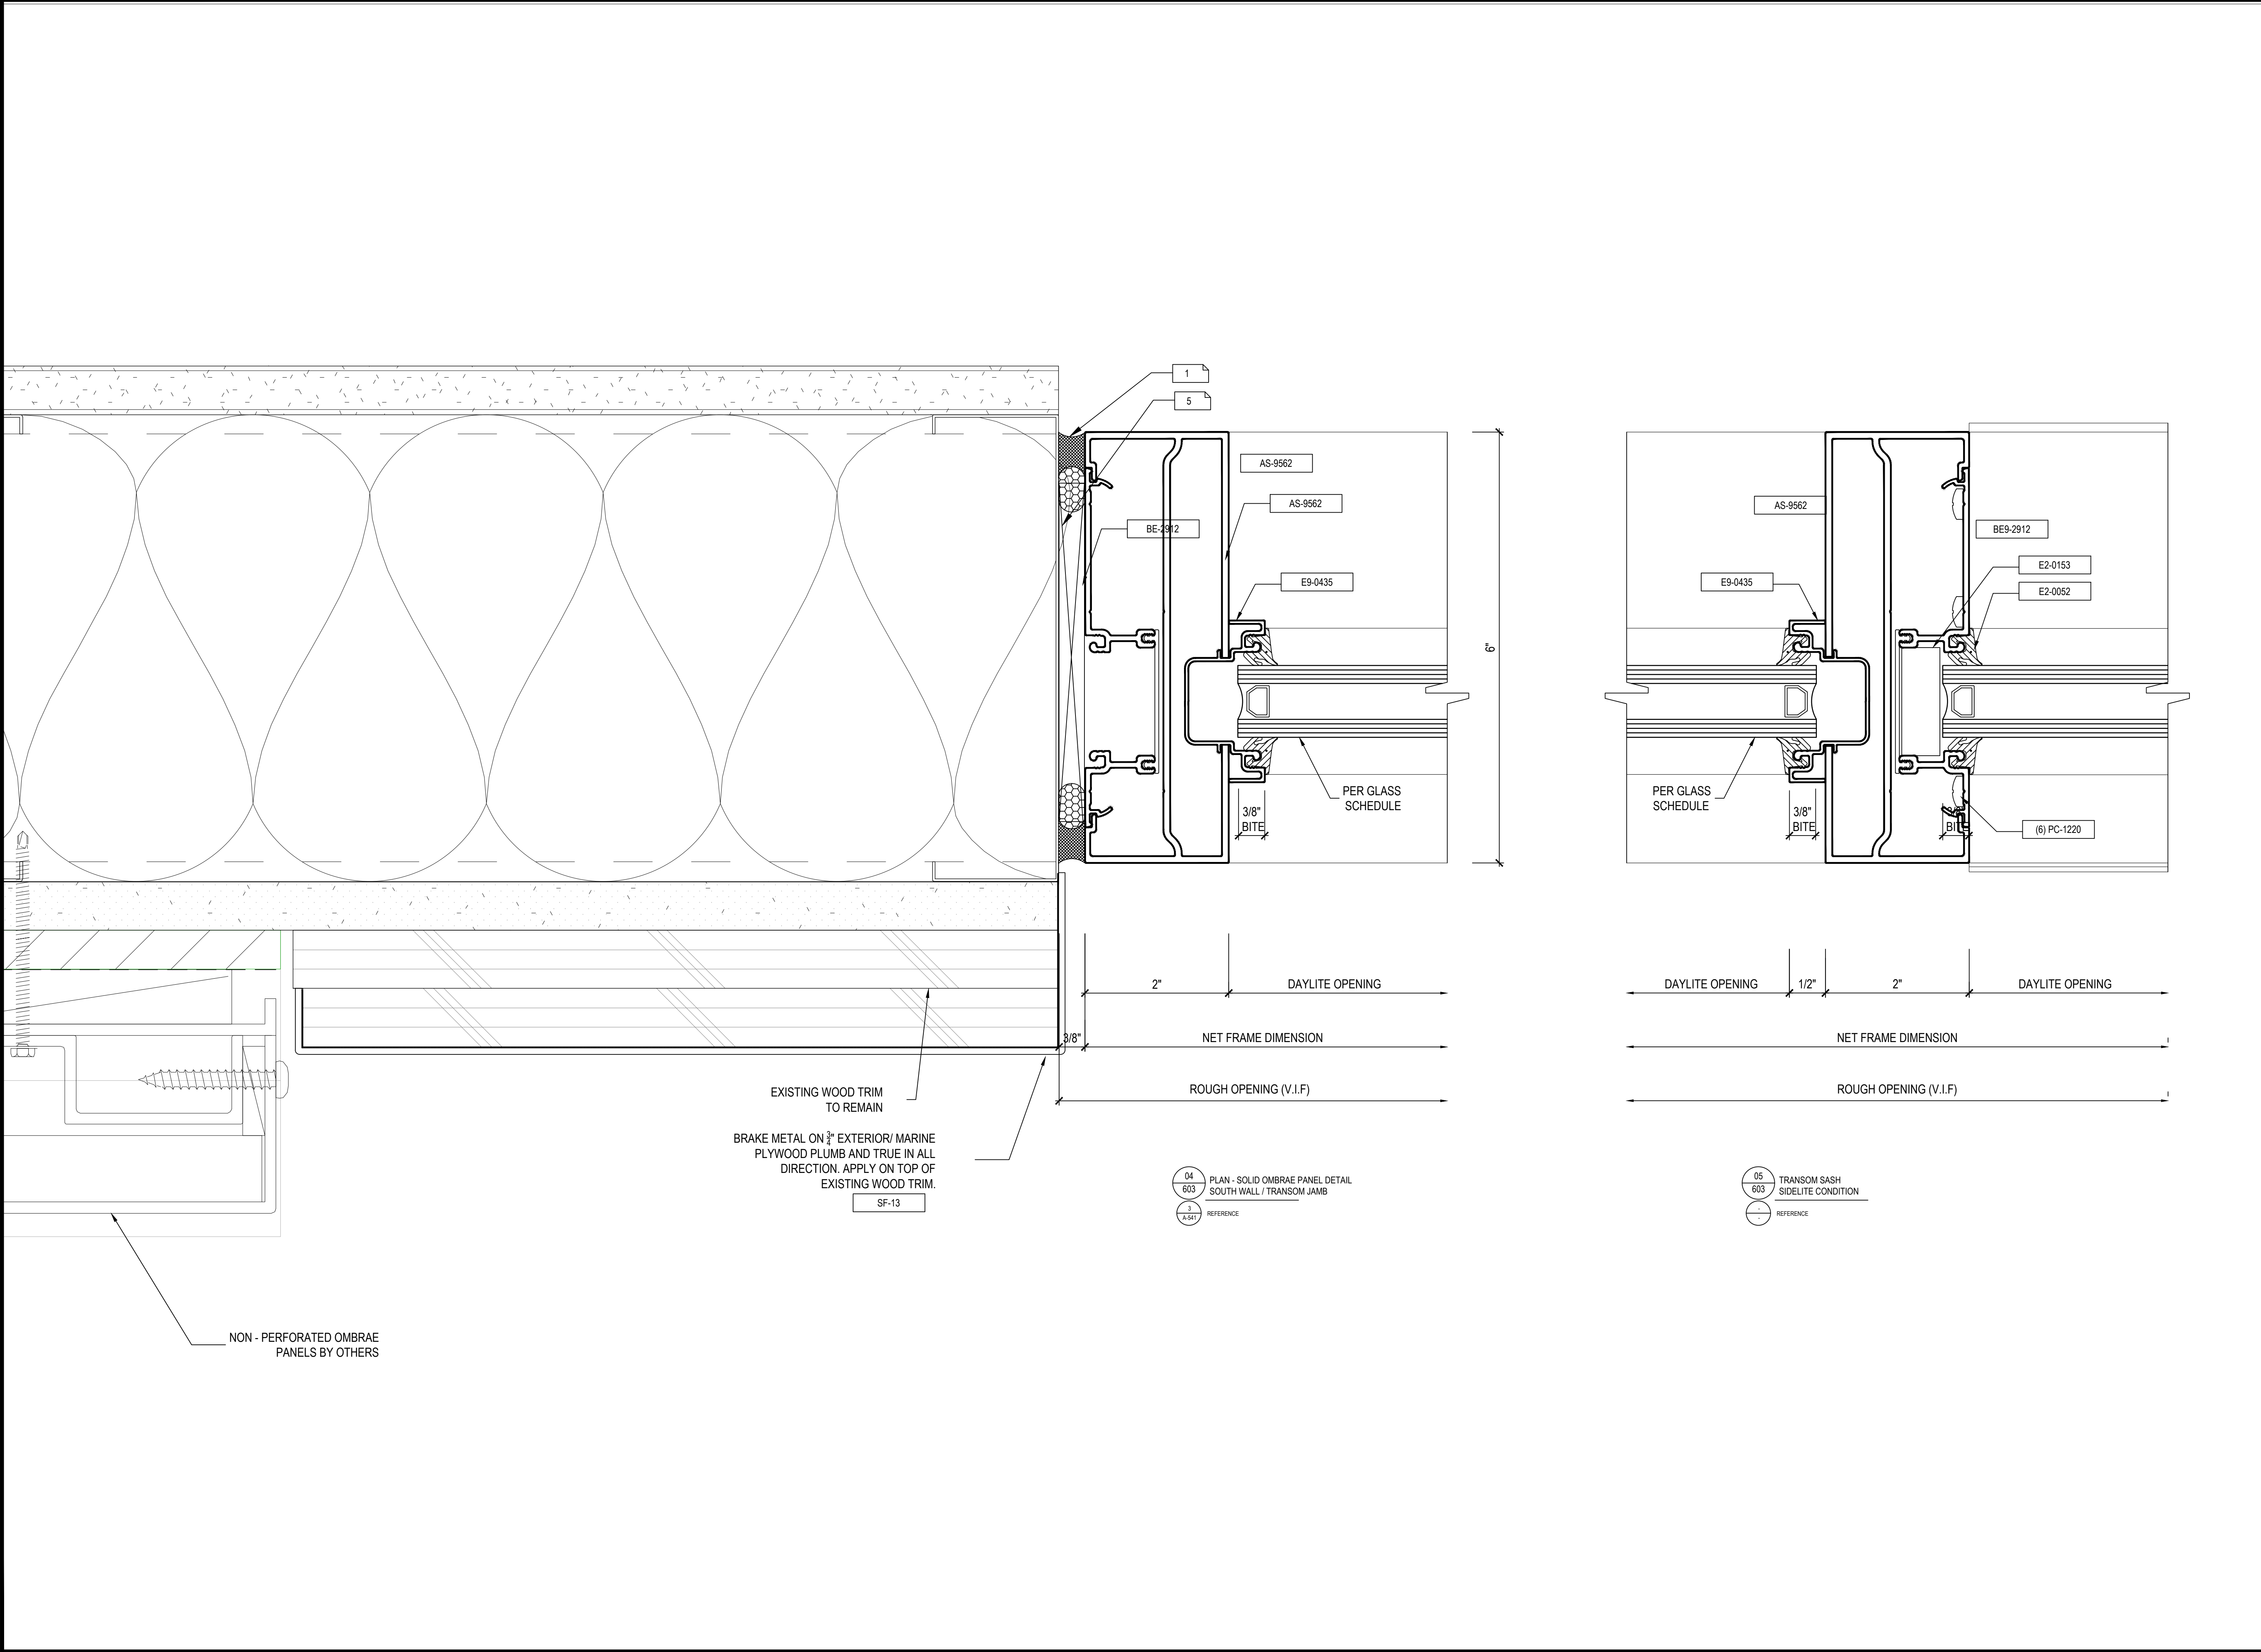

JV GLASS

8333 ROCHESTER AVE SUITE 103
RANCHO CACAMONGA, CA 91730
909 - 491 - 7014

JV GLASS
CORPORATION
927174
Co, Inc.


STRUCTURAL
ENGINEER'S APPROVAL

ARCHITECT'S APPROVAL

PROJECT INFORMATION		CONTRACTOR:		DATE: 06 / 26 / 2025	
REVISION	BY	DATE	LULULEMON DOWNTOWN DISNEY BLDG C, SUITE 100		CHECKED:
-	-	-	1545 S. DISNEYLAND DRIVE		
-	-	-	ANAHEIM, CA 92802		
-	-	-	ARCHITECT: BERGMAYER ASSOCIATES		
-	-	-	51 SLEEPER ST,		
-	-	-	BOSTON, MA 02110		
-	-	-	SCALE: FULL		
-	-	-	DRAWN: CDC-DO		

603

© D & M GLASS DRAFTING 2025

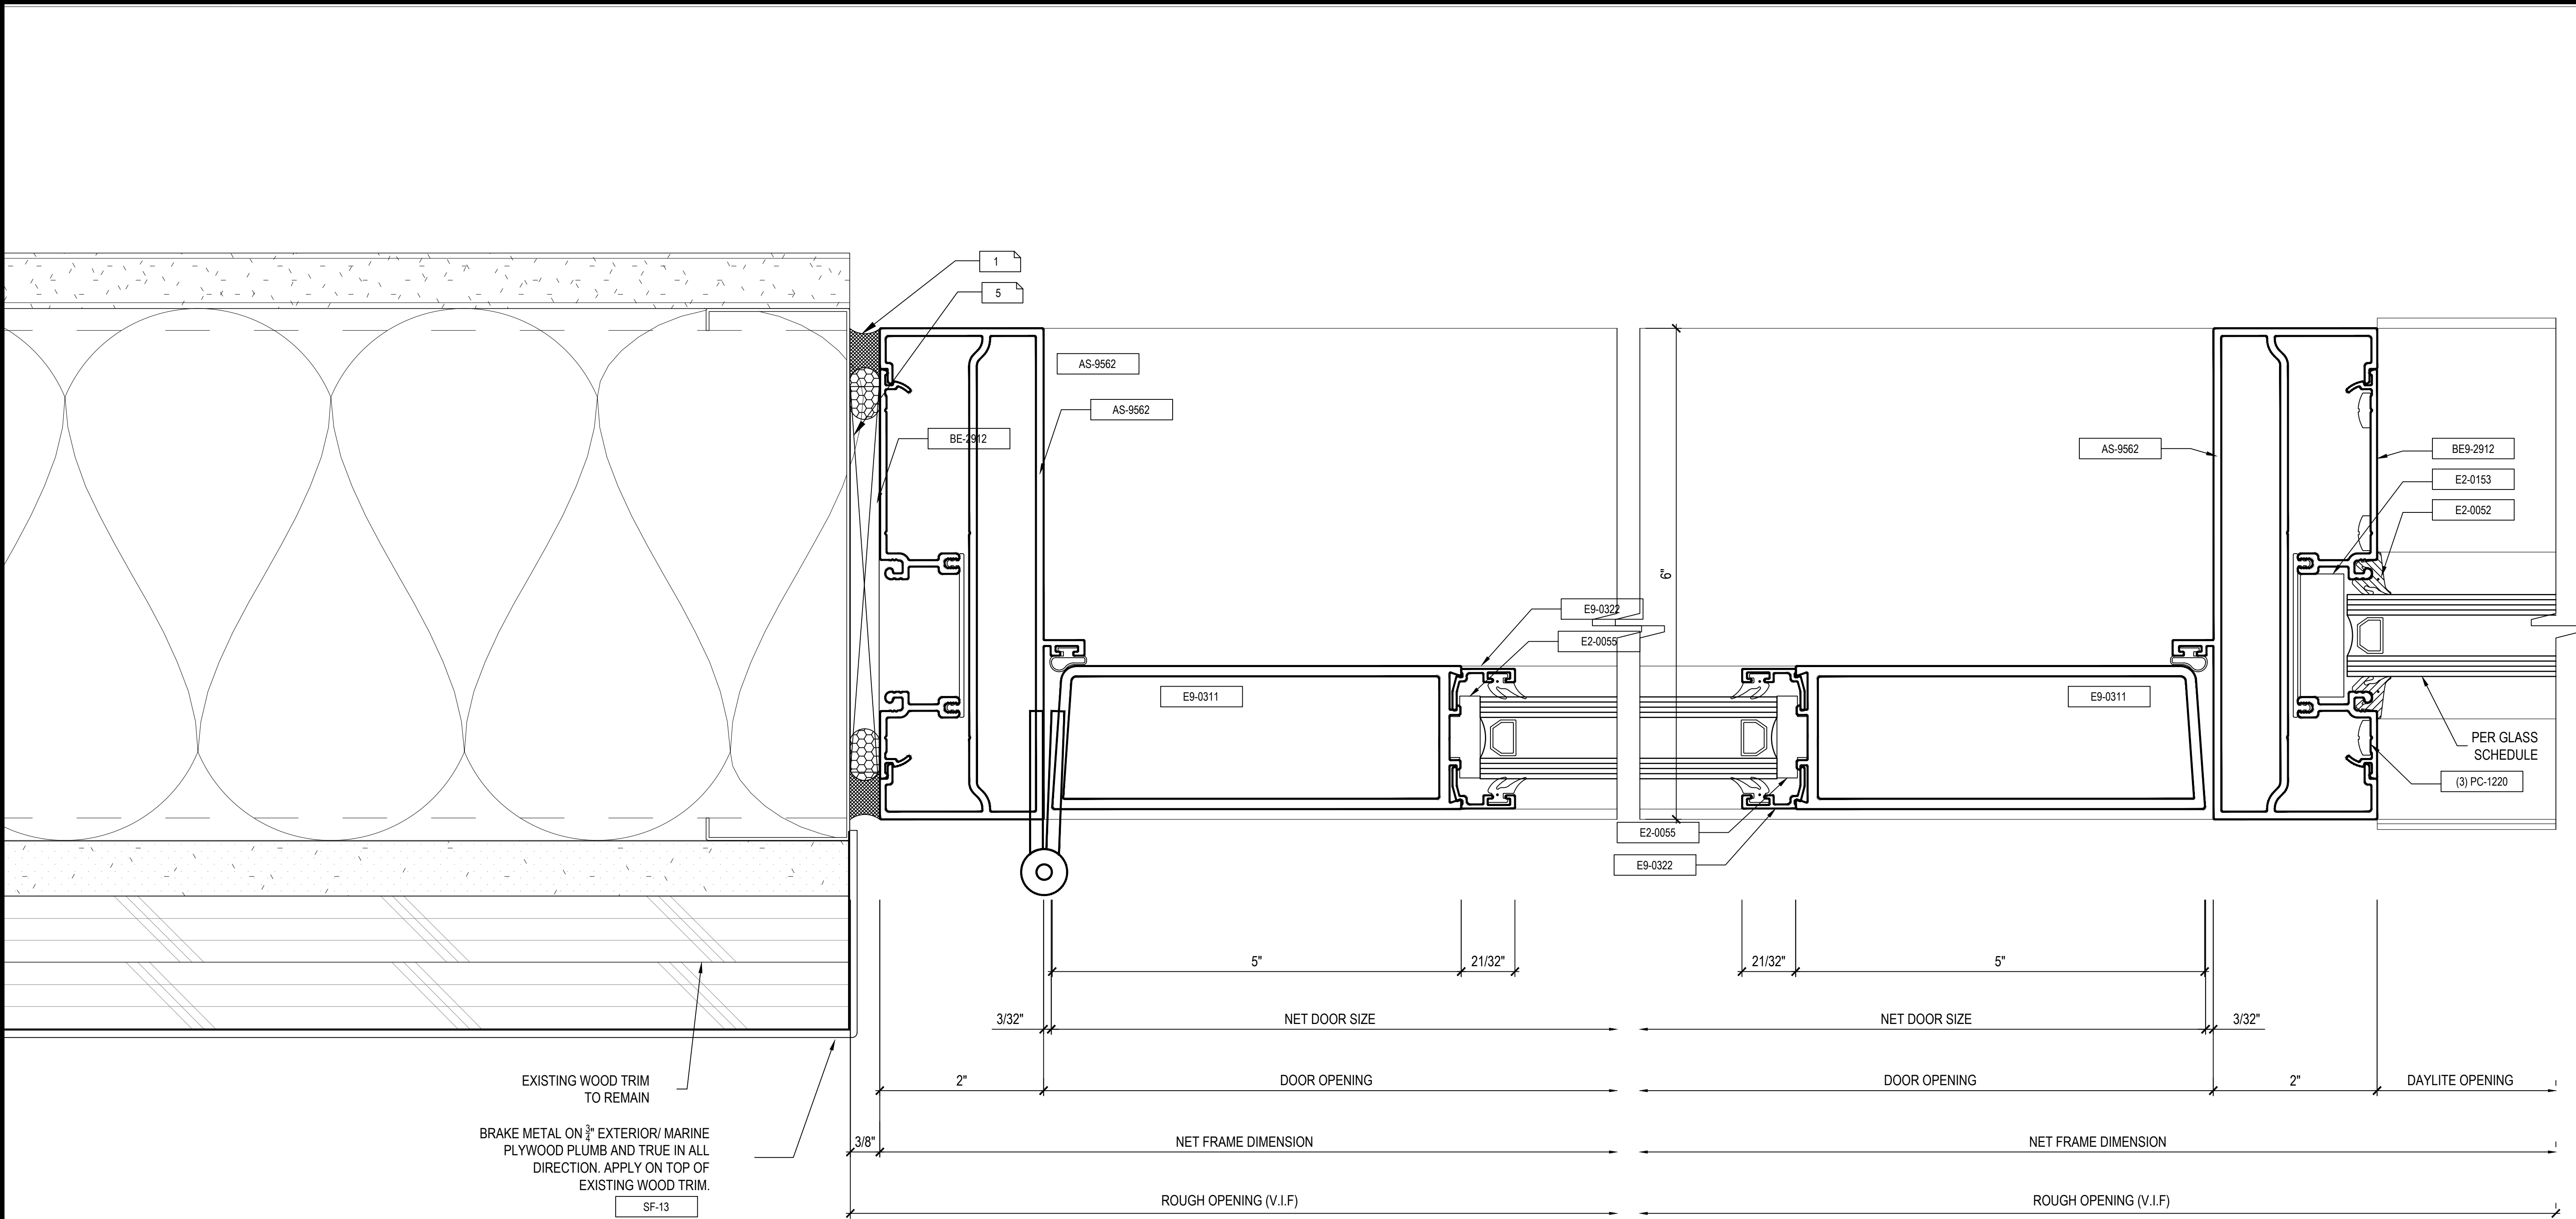

BRAKE METAL ON 3/8" EXTERIOR/ MARINE
PLYWOOD PLUMB AND TRUE IN ALL
DIRECTION. APPLY ON TOP OF
EXISTING WOOD TRIM.

SF-13

01
604
PLAN - SOLID OMBRAE PANEL DETAIL
SOUTH WALL / SWING DOOR

3
A.541
REFERENCE

02
604
SWING DOOR
STRIKE / SIDELITE

3
A.541
REFERENCE

JV GLASS

8333 ROCHESTER AVE SUITE 103
RANCHO CACAMONGA, CA 91730
909 - 491 - 7014

JV GLASS


CO, Inc.

STRUCTURAL
ENGINEER'S APPROVAL

ARCHITECT'S APPROVAL

PROJECT INFORMATION		CONTRACTOR:		DATE: 06 / 26 / 2025	
LULULEMON DOWNTOWN DISNEY BLDG C, SUITE 100	1545 S. DISNEYLAND DRIVE ANAHEIM, CA 92802	ARCHITECT: BERGMEYER ASSOCIATES 51 SLEEPER ST., 6TH FLOOR BOSTON, MA 02110	FULL	SCALE:	DRAWN: CDC-DO

REVISION	BY	DATE
1	-	-
2	-	-
3	-	-
4	-	-
5	-	-

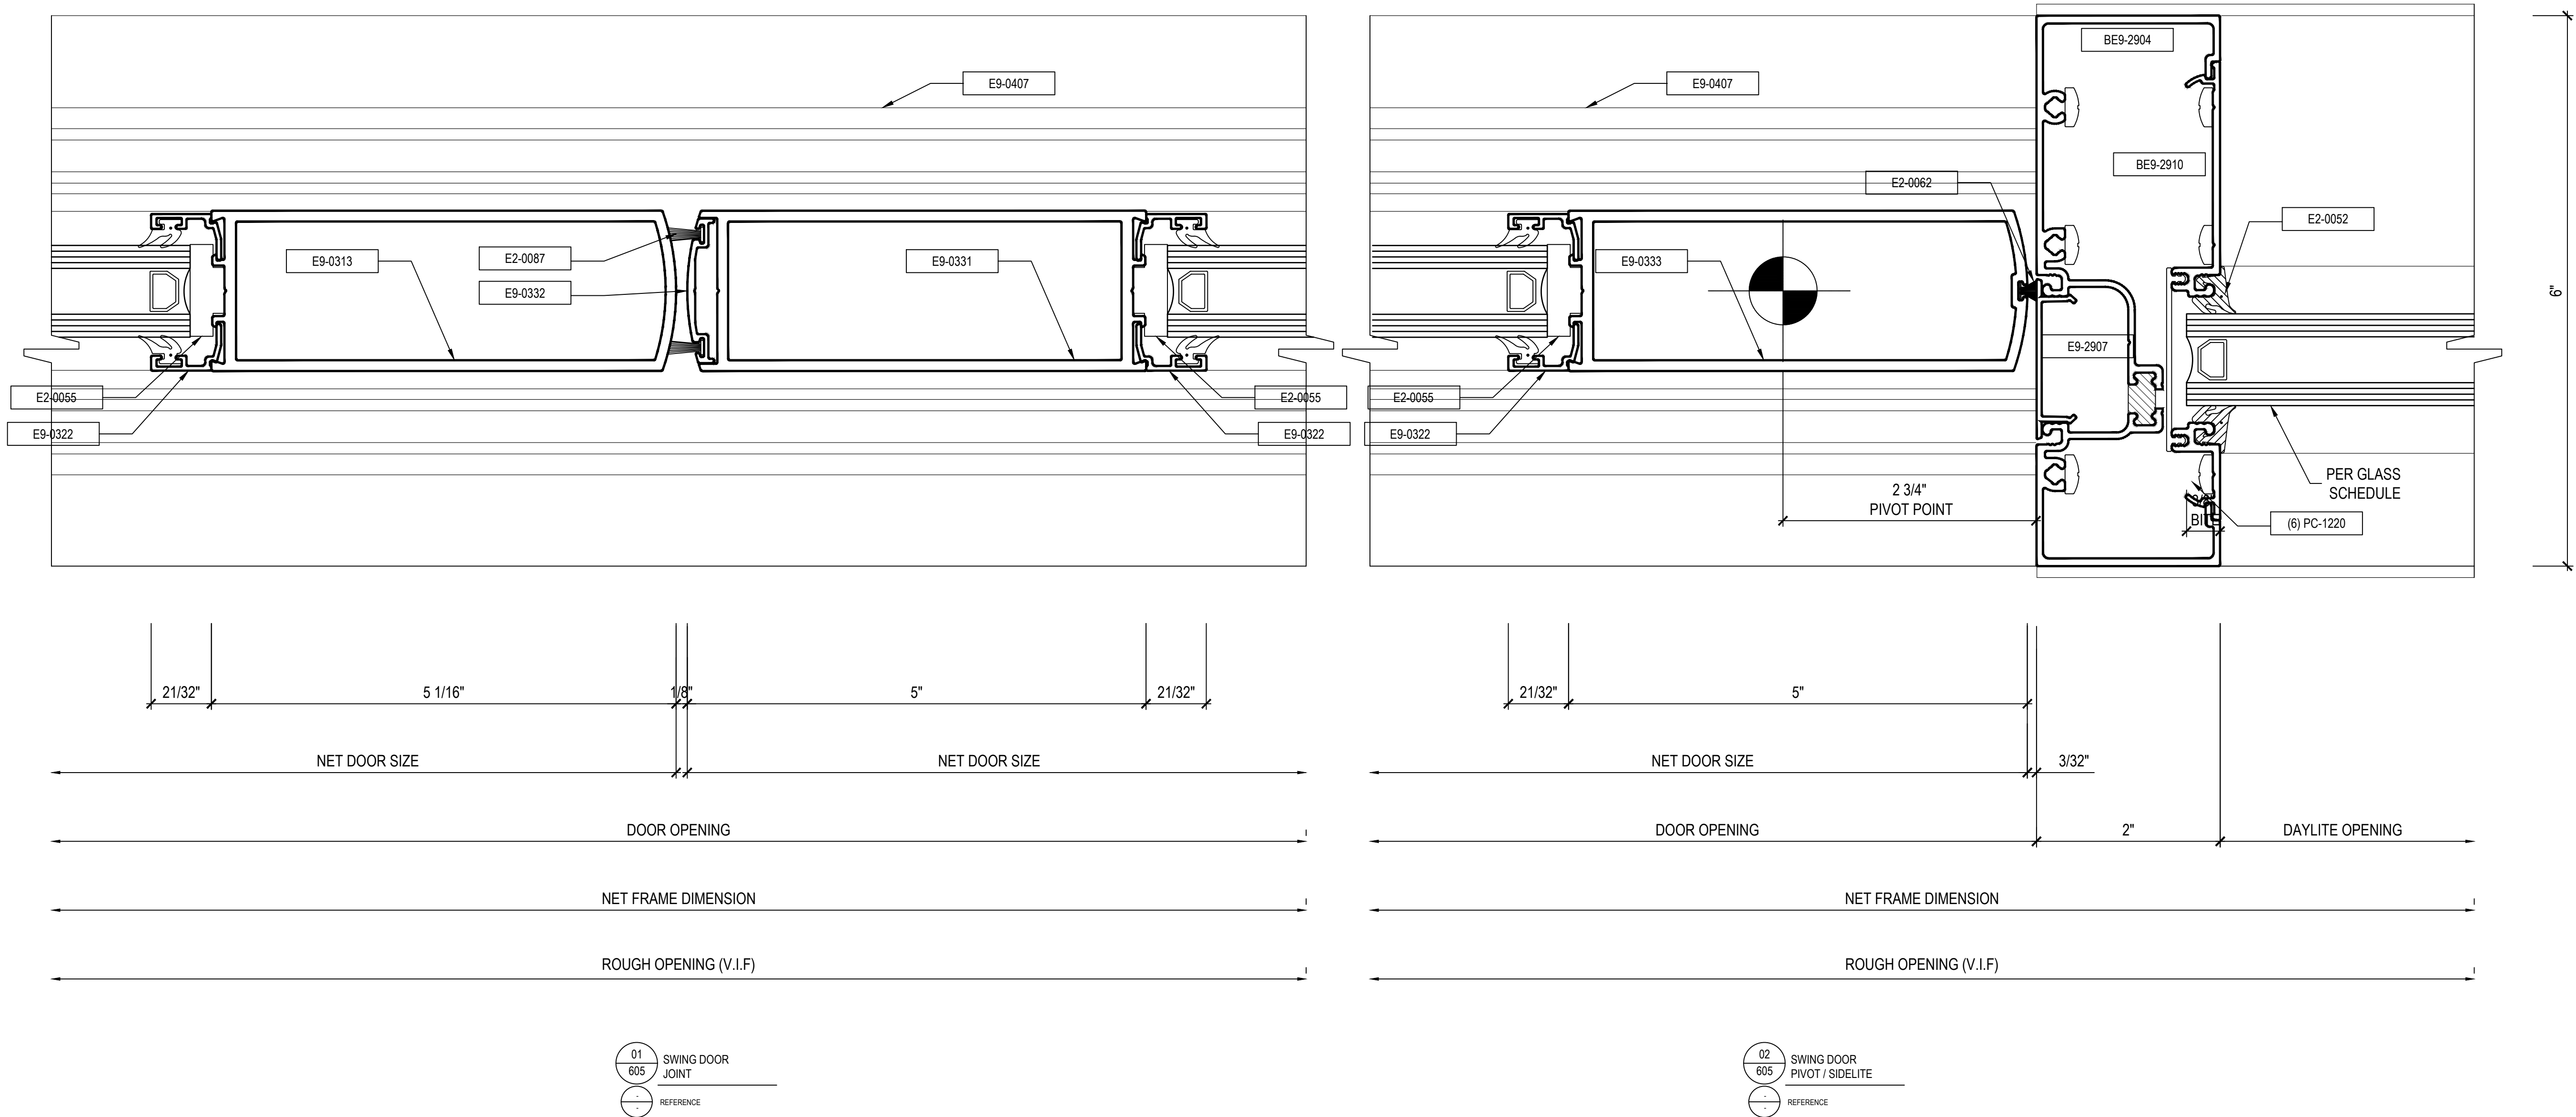

JV GLASS

8333 ROCHESTER AVE SUITE 103
RANCHO CACAMONGA, CA 91730
909 - 491 - 7014

JV GLASS
CO, Inc.


STRUCTURAL
ENGINEER'S APPROVAL

ARCHITECT'S APPROVAL

PROJECT INFORMATION		DATE	BY	REVISION
LULULEMON DOWNTOWN DISNEY BLDG C, SUITE 100		-	-	1
1545 S. DISNEYLAND DRIVE		-	-	2
ANAHEIM, CA 92802		-	-	3
CONTRACTOR:		-	-	4
ARCHITECT:		-	-	5
BERGMEYER ASSOCIATES		-	-	6
51 SLEEPER ST.		-	-	7
6TH FLOOR		-	-	8
BOSTON, MA 02110		-	-	9
SCALE: FULL		-	-	10
DATE: 06 / 26 / 2025		-	-	11
DRAWN: CDC-DO		-	-	12
CHECKED:		-	-	13

605

© D & M GLASS DRAFTING 2025

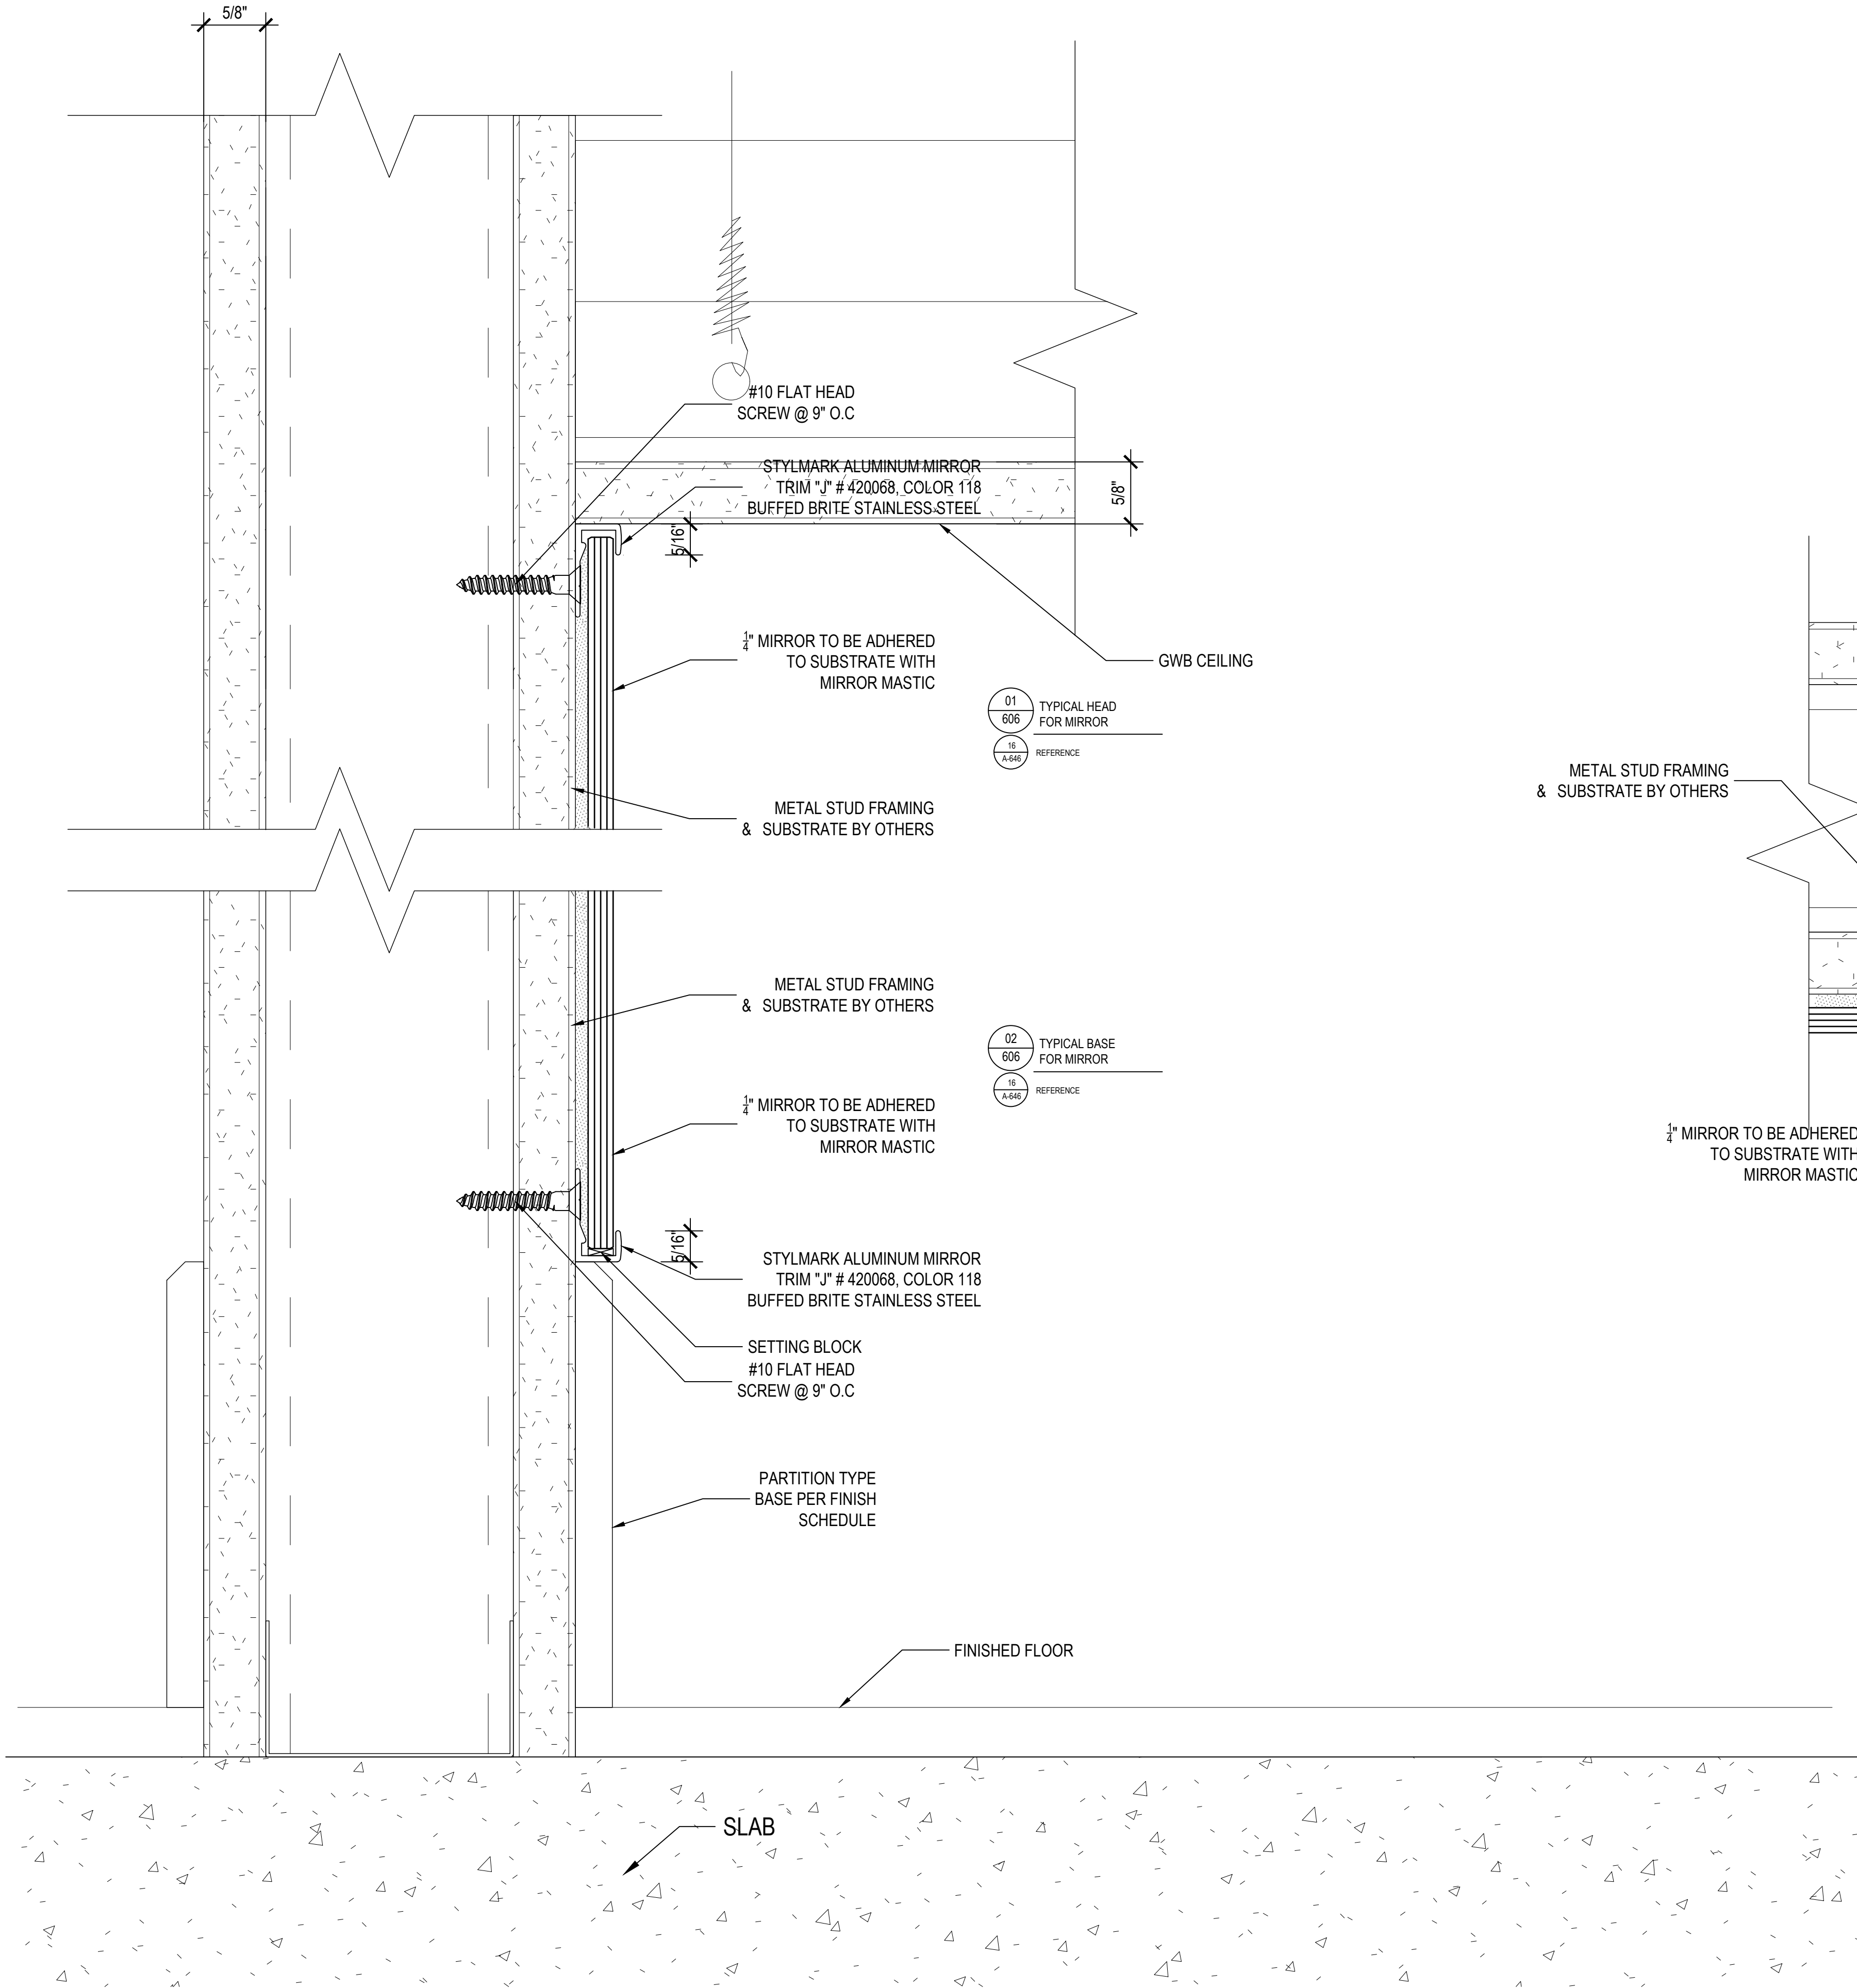

JV GLASS

8333 ROCHESTER AVE SUITE 103

RANCHO CACAMONGA, CA 91730

909 - 491 - 7014

JV GLASS
Co, Inc.


STRUCTURAL
ENGINEER'S APPROVAL

ARCHITECT'S APPROVAL

PROJECT INFORMATION		DATE	BY	REVISION
LULULEMON DOWNTOWN DISNEY BLDG C, SUITE 100		-	-	△ -
1545 S. DISNEYLAND DRIVE		-	-	△ -
ANAHEIM, CA 92802		-	-	△ -
CONTRACTOR:		-	-	△ -
ARCHITECT:		-	-	△ -
BERGMEYER ASSOCIATES		-	-	△ -
51 SLEEPER ST.		-	-	△ -
6TH FLOOR		-	-	△ -
BOSTON, MA 02110		-	-	△ -
SCALE: FULL		-	-	△ -
DATE: 06 / 26 / 2025		-	-	△ -
DRAWN: CDC-DO		-	-	△ -
CHECKED:		-	-	△ -

606

© D & M GLASS DRAFTING 2025

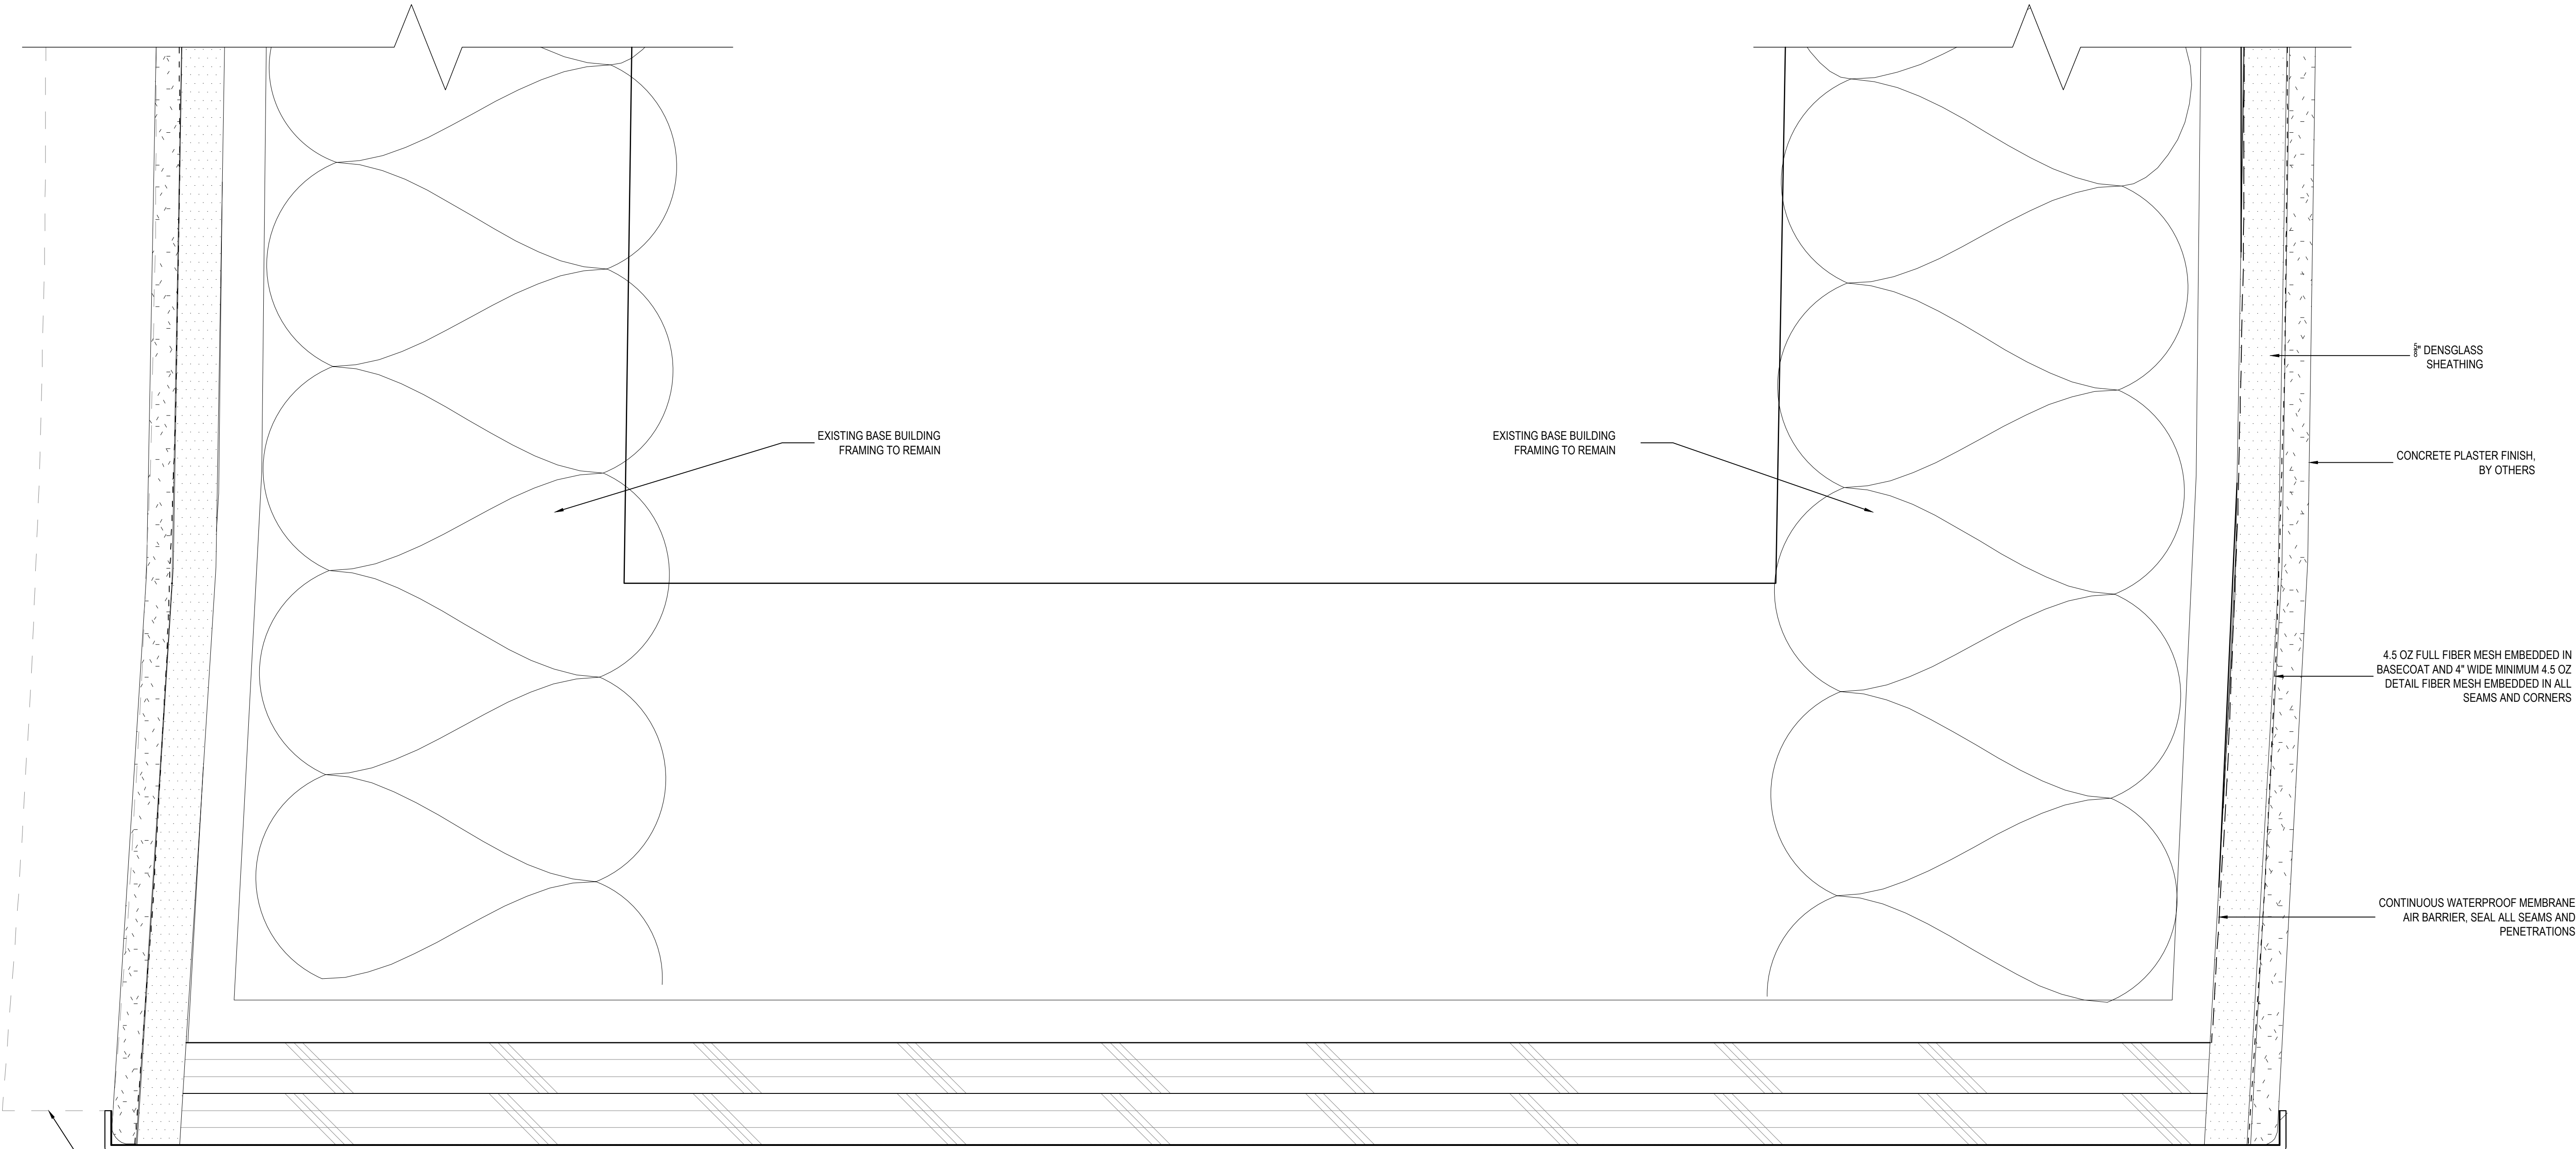

01 CORNER ENTRANCE
607 END DETAIL
1000 REFERENCE

JV GLASS


8333 ROCHESTER AVE SUITE 103
RANCHO CACAMONGA, CA 91730
909 - 491 - 7014

JV GLASS
CONTRACTOR
Co, Inc.

STRUCTURAL
ENGINEER'S APPROVAL

ARCHITECT'S APPROVAL

PROJECT INFORMATION		DATE		BY		REVISION	
LULULEMON DOWNTOWN DISNEY BLDG C, SUITE 100		-		-		1	
1545 S. DISNEYLAND DRIVE		-		-		2	
ANAHEIM, CA 92802		-		-		3	
CONTRACTOR:		-		-		4	
ARCHITECT:		-		-		5	
BERGMEYER ASSOCIATES		-		-		6	
51 SLEEPER ST,		-		-		7	
6TH FLOOR		-		-		8	
BOSTON, MA 02110		-		-		9	
SCALE: N.T.S		-		-		10	
DATE: 06 / 26 / 2025		-		-		11	
DRAWN: CDC-DO		-		-		12	
CHECKED:		-		-		13	

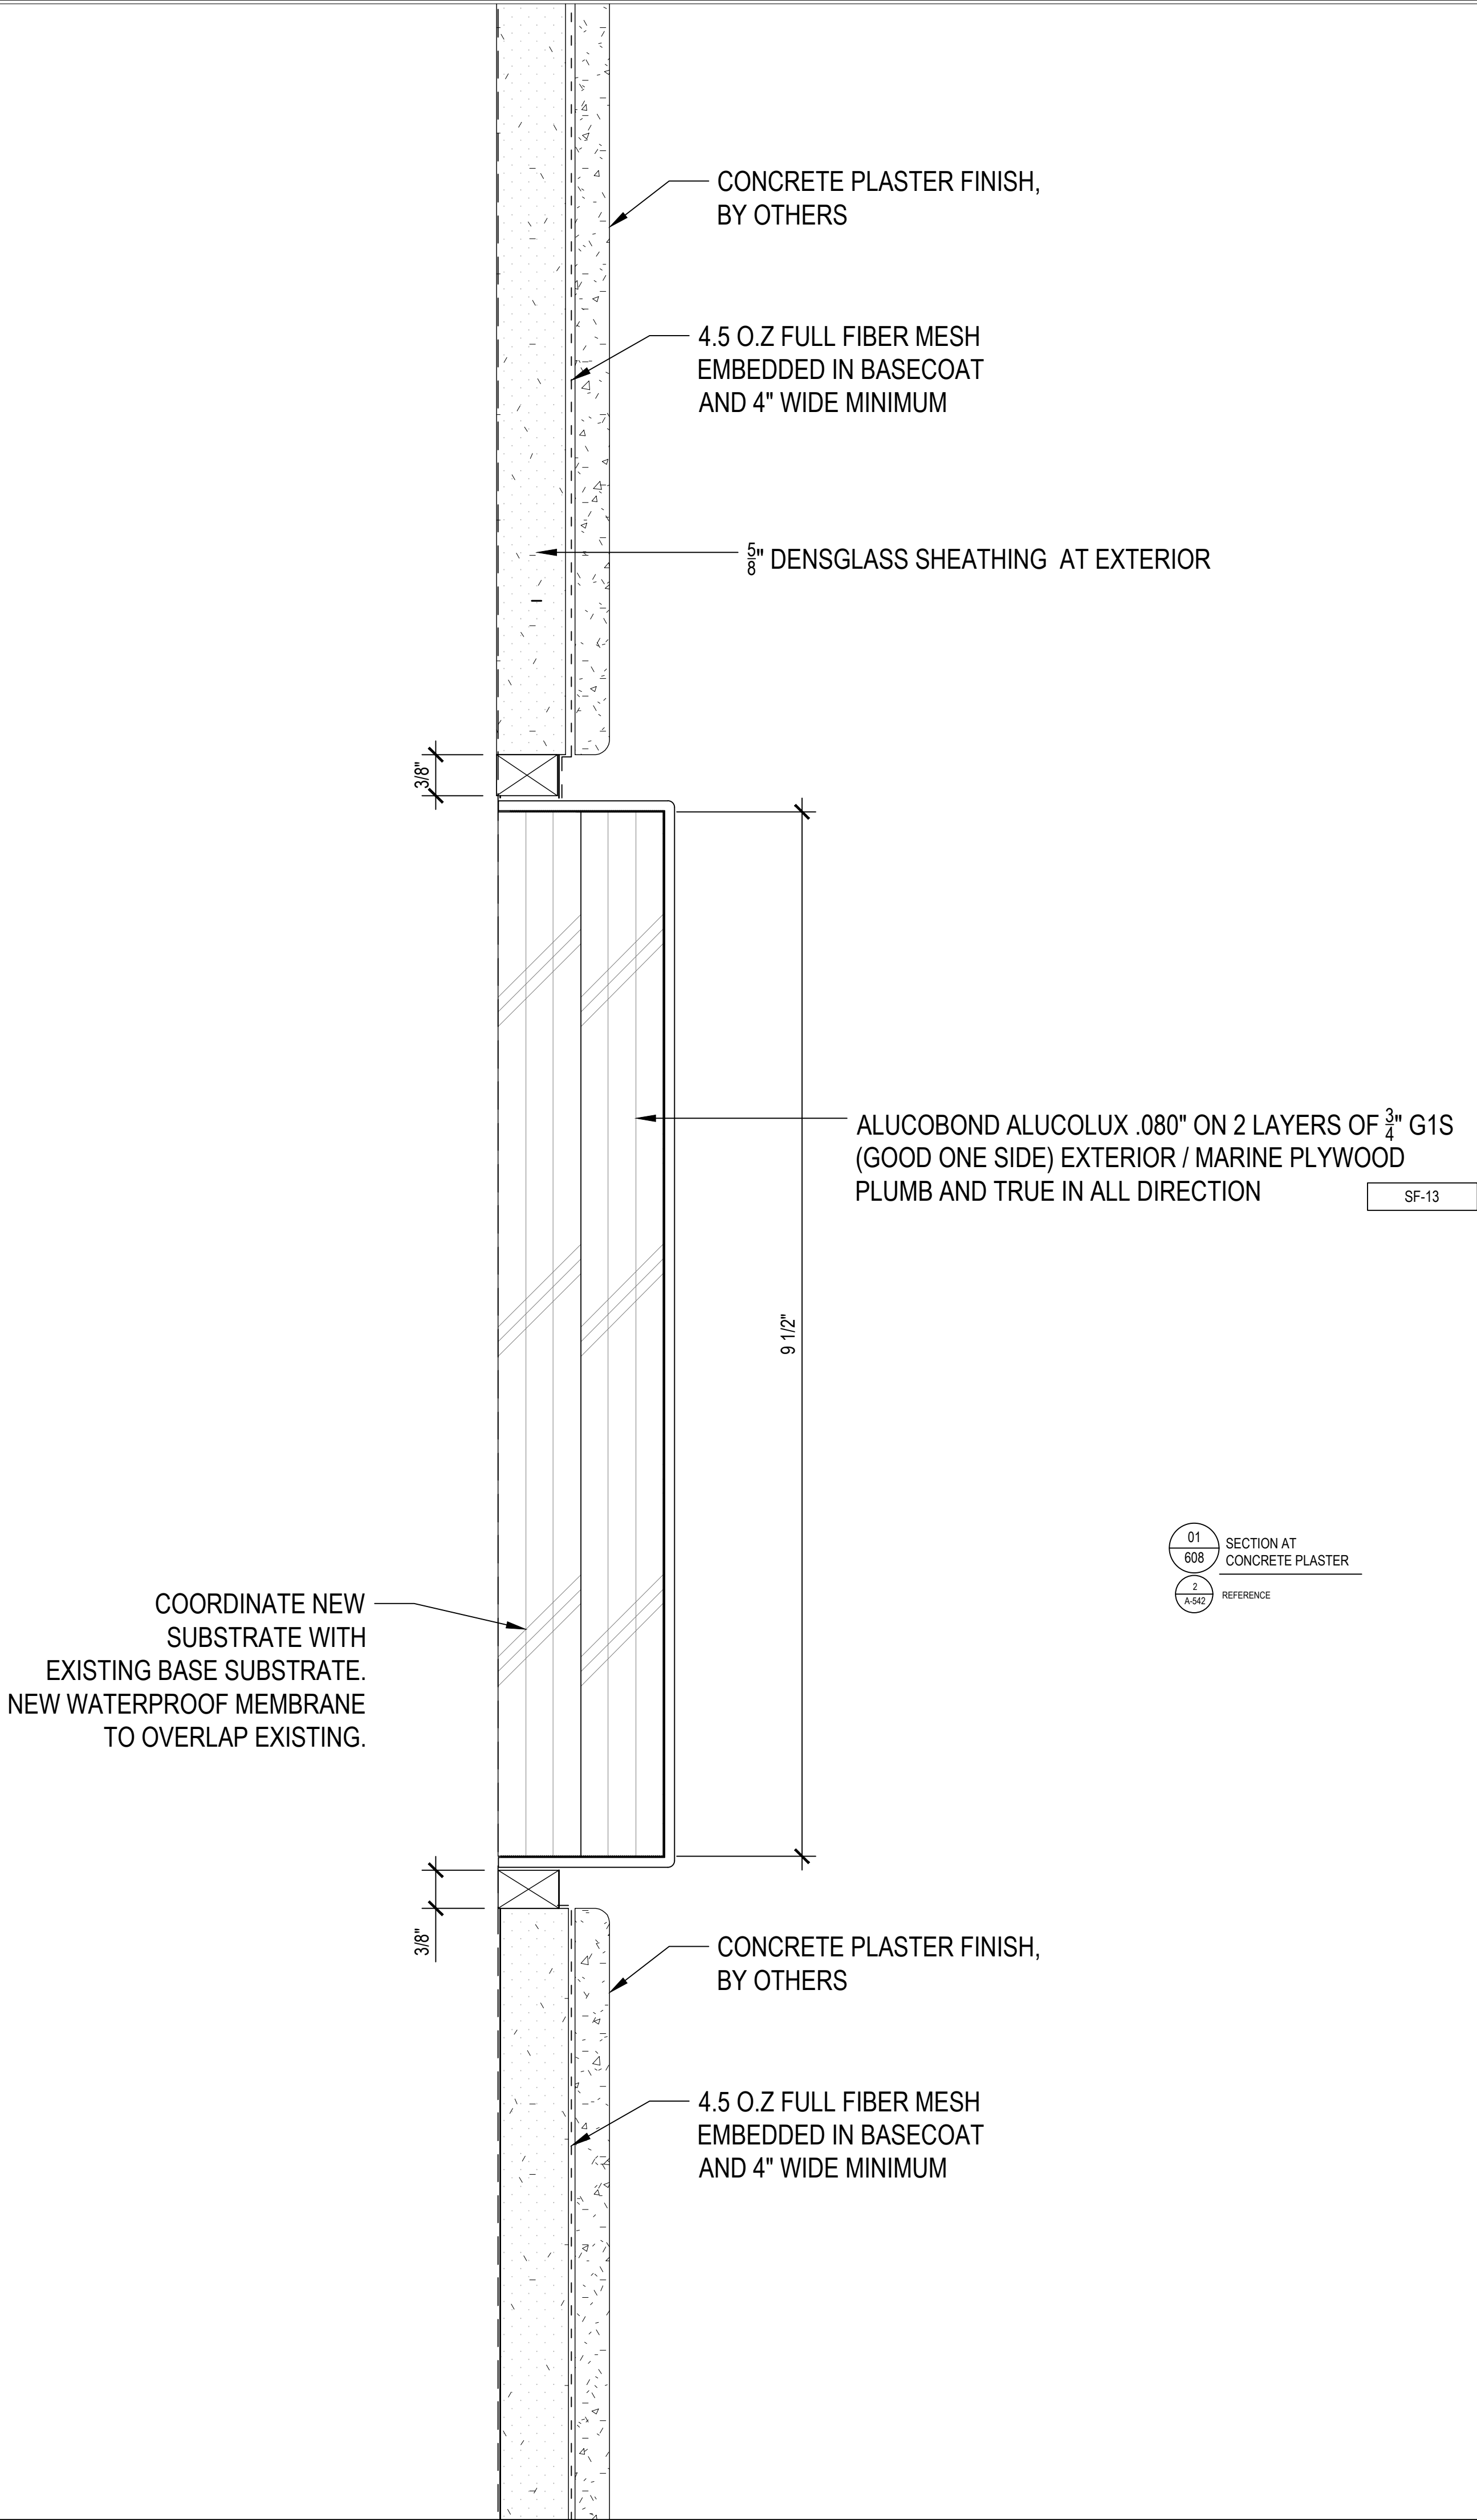

JV GLASS

8333 ROCHESTER AVE SUITE 103
RANCHO CACAMONGA, CA 91730
909 - 491 - 7014

JV GLASS
Co, Inc.

STRUCTURAL
ENGINEER'S APPROVAL

ARCHITECT'S APPROVAL

PROJECT INFORMATION	
LULULEMON DOWNTOWN DISNEY BLDG C, SUITE 100	
1545 S. DISNEYLAND DRIVE	
ANAHEIM, CA 92802	
ARCHITECT: BERGMEYER ASSOCIATES 51 SLEEPER ST, 6TH FLOOR BOSTON, MA 02110	CONTRACTOR:
SCALE: FULL	DATE: 06 / 26 / 2025
DRAWN: CDC-DO	CHECKED: