

LULULEMON
CENTURY CITY
10250 SANTA MONICA, BLVD
UNIT 1960
LOS ANGELES, CA 90067

DIRECTORY

Architect of Record:

BERGMEYER
800 SOUTH FIGUEROA ST
SUITE 1080
LOS ANGELES, CA 90017

General Contractor:

Glazing Contractor:

JV GLASS
8333 ROCHESTER AVE
SUITE 103
RANCHO CUCAMONGA, CA 91730
T (909) 491 - 7014

FABRICATION/ INSTALLATION NOTES:

- ALL DIMENSIONS TO BE FIELD VERIFIED.
- ALL ELEVATION ARE VIEWED FROM THE OUTSIDE UNLESS OTHERWISE INDICATED.
- FABRICATION, ASSEMBLY AND INSTALLATION OF FRAMES AS PER PUBLISHED MANUFACTURER'S RECOMMENDATIONS.
- ALUMINUM, STEEL, AND CONCRETE SURFACES ARE TO BE SEPARATED FROM CONTACT WITH RIGID PVC SPACERS ($\frac{1}{8}$ " MINIMUM THICKNESS)
- CAULKING WILL BE PROVIDED TO EXTERIOR PERIMETER OF FRAME ONLY UNLESS NOTED AS BY JV GLASS

ARCHITECT AND / OR GENERAL CONTRACT NOTES :

- THESE SHOP DRAWINGS, WHEN REVIEWED, SHALL BE DEEMED AS AN ACCURATE INTERPRETATION OF THE PROJECT REQUIREMENTS. FABRICATIONS WILL ONLY PROCEED WHEN FIELD DIMENSIONS HAVE BEEN VERIFIED. ANY CHANGES REQUESTED SUBSEQUENT TO THE REVIEW DATE MUST BE SUBMITTED IN WRITING AND ARE SUBJECT TO THE APPROVAL OF JV GLASS.
- ALL THE STRUCTURES TO WHICH JV GLASS FRAMING IS TO BE ANCHORED MUST BE STRUCTURALLY ADEQUATE FOR SUPPORTING THE LOADS AND REACTIONS OF THE GLAZING SYSTEM UNDER MAXIMUM DESIGN LOADS.
- JV GLASS : ASSUMES NO RESPONSIBILITY FOR WORK AND / OR ERRORS INCURRED BY OTHER TRADES THROUGH THE USE OF THESE SHOP DRAWINGS.
- JV GLASS WILL MANUFACTURE AND ERECT MATERIALS FROM THE DIMENSIONS OBTAINED FROM THE FIELD. THE GENERAL CONTRACTOR WILL ADJUST SCHEDULE TO ACCOMMODATE VERIFICATION , ORDERING AND MANUFACTURE OF UNITS. PRIOR CHECKING OF THE BUILDING STRUCTURE FOR ACCURACY IS NOT INCLUDED. JV GLASS SHALL BE REIMBURSED IF REPLACEMENT, CUTTING, FITTING OR PRACTICING OF OUR WORK IS REQUIRED DUE TO ERRORS BY OTHER TRADES.

SYSTEMS:

- SYSTEM - 1 (2-1/2" X 7-1/4") OFFSET GLAZE RELIANCE WITH SUNSHADE ANCHORS
- (2) PAIR OF (P) STYLE GLASS DOORS

FINISH: FLUROPAN - PORTLAND STONE

MATERIALS:

- ALUMINUM EXTRUSIONS SHALL BE 6063-T5 ALLOY, TYPICAL, UNLESS OTHERWISE NOTED.
- ALL FASTENERS SHALL BE ZINC PLATED STEEL, UNLESS OTHERWISE NOTED. WHERE EXPOSED TO WEATHER, STAINLESS STEEL FASTENERS SHALL BE USED.
- PERIMETER FASTENERS WILL BE PROVIDED BY JV GLASS TO SUIT STRUCTURE AND ENGINEERING REQUIREMENTS.
- DOW CORNING 795 STRUCTURAL SEALANT TO PERIMETER APPLICATIONS.
- GASKETS TO BE ARCADIA BE STANDARD CUT TO FIT AND CAULKED AT CORNERS.

SUBMITTAL RECORDS

[illegible]

JV GLASS

ROCHESTER AVE SUITE 103
RANCHO CACAMONGA, CA 91730

JV GLASS
CONTRACTORS LLC #
927334 **Co, Inc**

**STRUCTURAL
ENGINEER'S APPROVAL**



ARCHITECT'S APPROVAL

REVISION	BY	DATE	PROJECT INFORMATION
-	-	-	LULULEMON CENTURY CITY
-	-	-	10250 SANTA MONICA BLVD. UNIT 1960
-	-	-	LOS ANGELES, CA 90067
-	-	-	ARCHITECT: BERGMEYER 800 SOUTH FIGUEROA ST. SUITE 1060 LOS ANGELES, CA 90017
-	-	-	CONTRACTOR:
-	-	-	SCALE: FULL SIZE
-	-	-	DRAWN: CDC-DO DATE: 06 / 03 / 2024
-	-	-	CHECKED:

000

GENERAL NOTES

JV GLASS

8333 ROCHESTER AVE SUITE 103
RANCHO CACAMONGA, CA 91730
909 - 491 - 7014

JV GLASS
CORPORATION
Co, Inc.

STRUCTURAL
ENGINEER'S APPROVAL



ARCHITECT'S APPROVAL

PROJECT INFORMATION

LULULEMON CENTURY CITY

10250 SANTA MONICA BLVD. UNIT 1960

LOS ANGELES, CA 90067

CONTRACTOR:

BERGMEYER
800 SOUTH FIGUEROA ST.
SUITE 1080
LOS ANGELES, CA 90017

DATE: 06 / 03 / 2024

CHECKED:

SCALE: FULL SIZE

DRAWN: CDC-DO

DATE

BY


REVISION

001

© D & M GLASS DRAFTING 2024

GLASS SCHEDULE:

INSULATED GLASS UNIT

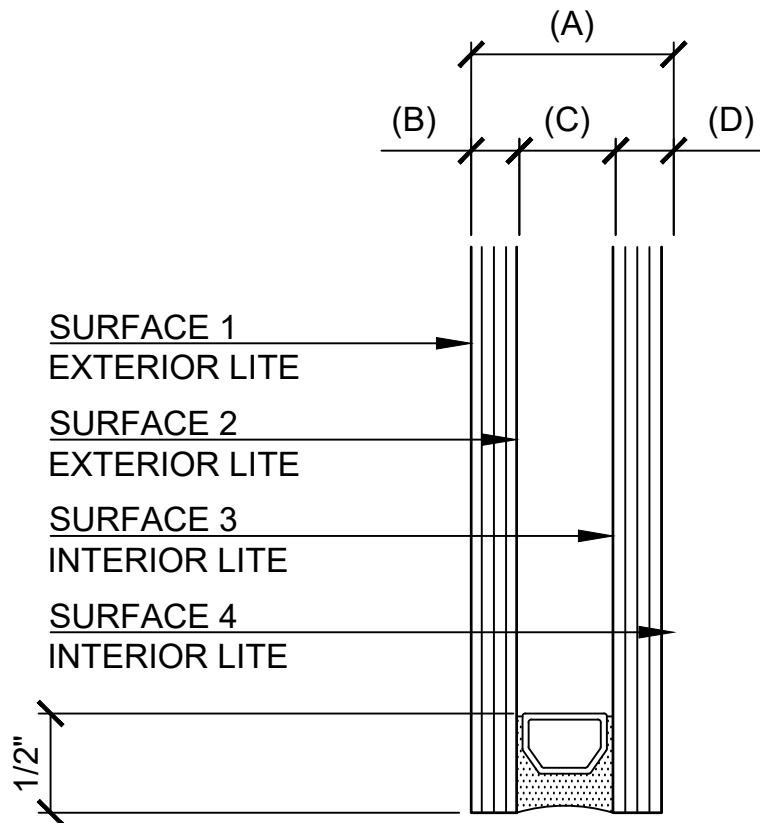

TAG	DESCRIPTION	DIMENSION	MATERIAL MAKEUP
GL-1	INSULATED GLASS	(A) = 1"	OVERALL FABRICATED GLASS
		(B) = 1/4"	SOLARBAN 70 XL (TEMPERED BY CODE)
		(C) = 1/2"	CLEAR SPACER
		(D) = 1/4"	CLEAR (TEMPERED BY CODE)



GLASS LITE

GL-3	LAMINATED GLASS	(A) = 9/16"	OVERALL FABRICATED GLASS
		(B) = 1/4"	1/4" CLEAR TEMP
		(C) = 1/16"	.060 SGP INTERLAYER
		(D) = 1/4"	1/4" CLEAR TEMP

SYMBOLS

TAG	DESCRIPTION
X	WINDOW MARK NUMBER
G-X	GLASS TYPE
S-X	SEALANT TYPE
X	FASTENER TYPES
X X	DETAIL BUBBLE (DET. NO. / SHEET NO.)
DESCRIPTION REFERENCE / QTY.	ELEVATION TITLE (DET. NO. / SHEET NO. / DESCRIPTION / REF. / QTY.)
X	ELEVATION / SECTION SYMBOL
XXX 3.XX	DETAIL NUMBER SHEET NUMBER SECTION CALL OUT
XXX 3.XX	DETAIL NUMBER SHEET NUMBER DETAIL CALL OUT
ELEVATION ELEV DIM	DATUM POINT

REPETITIVE NOTES

TAG	DESCRIPTION
1	SILICONE SEALANT WITH BACKER ROD CELL
2	ACCESS HOLE
3	SILICONE SEALANT
4	5/16" X 3/4" WEEP HOLES SLOT PER LITE
5	BLOCKING AS REQUIRED
6	SETTING BLOCK 1" X 4" X 9/16" X 88 DURO
7	TOP LOAD VINYL
8	GLAZING GASKET CURTAIN WALL
9	SHIM AS REQUIRED
10	SLOT CUT OUT AT EACH END OF FACE CAP
11	GLASS ANTI - WALL (2) PER LITE @ 1/4" POINTS
12	WATER DIVERTERS SEALED AGAINST VERT. POCKET TO DIVERT WATER INTO HORIZONTAL.

TABLE OF CONTENTS:

START	END	SUBTOTAL	DESCRIPTION
000	001	2	COVER SHEET AND SPECIFICATIONS
002	002	1	HARDWARE SCHEDULE
101	101	1	FLOOR PLAN REFERENCE
201	205	5	CURTAIN WALL ELEVATION / PLAN VIEW
301	302	2	VERTICAL CUT SECTION
501	506	6	VERTICAL DETAILS
601	606	6	HORIZONTAL DETAILS
701	701	1	ANCHOR DETAILS
TOTAL SHEETS		(24)	

FASTENERS

TYPE	DESCRIPTION
SC-1	1/4" - 20 DRILL FLEX (2) EA SIDE; 2 ONE SIDE AT JAMB
AB-1	(1) - EA SIDE MULLION (2) ONE SIDE AT JAMB 3/8" DIA. X 3-1/2" HILTI KWIK HUS - EZ

STEEL REINFORCEMENTS

RS-18 REINFORCEMENT STEEL AT ALL VERTICAL MULLIONS

EXTRUSIONS -

A) ALLOYS TO BE AS FOLLOWS:
-6063-T5.....TRIM AND NON-CRITICAL STRUCTURAL ELEMENTS

SEALANT TYPES

TAG	SEALANT TYPE	COLOR
S-1	DOW 791 OR 795 SILICONE SEALANT	GREY

FINISH SCHEDULE


STANDARD FLUROPAN
FINISH: PORTLAND STONE

ABBREVIATIONS


RO	ROUGH OPENING	TYP	TYPICAL
NFD	NET FRAME DIMENSION	OPP	OPPOSITE
DLO	DAYLITE OPENING	SIM	SIMILAR
DO	DOOR OPENING	NTS	NOT TO SCALE
C	CENTERLINE	OC	ON CENTER
Ø	DIAMETER	UON	UNLESS OTHERWISE NOTED

DOOR HARDWARE

DOOR HANDINGS

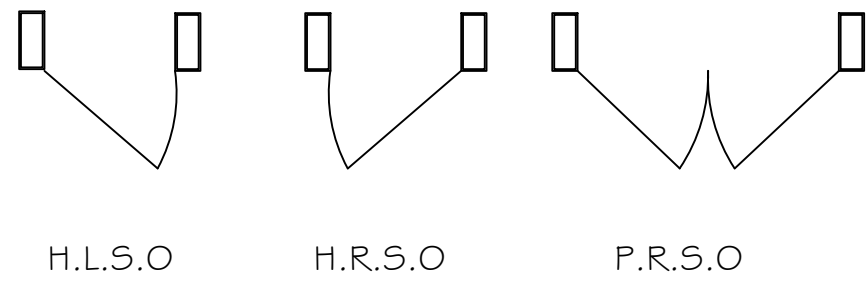

H.L.S.O H.R.S.O P.R.S.O

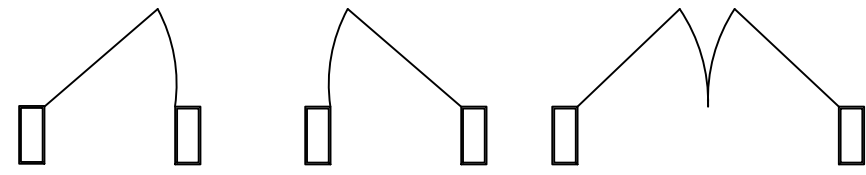

H.L.S.I H.R.S.I P.R.S.I


ABBREVIATIONS / MANUFACTURER

HAG	HAGER	JAC	JACKSON
GLY	GLYNN JOHNSON	ELM	ELMES
IVE	IVES	SEC	SECURITRON
LCN	LCN	MAR	MARKAR
MCK	MCKINNEY	DOR	DORMA
NOR	NORTON	SEL	SELECT
PEM	PEMKO	TRI	TRIMCO
RIX	RIXSON	VON	VON DUPRIN
ROC	ROCKWOOD	SEN	SENTROL
SAR	SARGENT	KAB	KABA
SCH	SCHLAGE	HES	HESS
NGP	NATIONAL GUARD PRODUCTS	YAL	YALE
FA	FOLGER ADAMS	PRL	PRL GLASS & ALUMINUM
DOR	DOR-O-MATIC	ROT	ROTON
		WIK	WIKK

FINISH / CODES

US NO.	BHMA NO.	DESCRIPTION
US3	605	POLISHED BRASS
US4	606	SATIN BRASS
US10	612	SATIN BRONZE
US10B	613	SATIN BRONZE OIL RUBBED BRONZE
US26	625	BRIGHT CHROME
US26D	626	DULL CHROME
US28	628	SATIN ALUMINUM
US32	629	POLISHED STAINLESS STEEL
US32D	630	SATIN STAINLESS STEEL
710	313	DARK BRONZE ANODIZE

GLASS DOOR - TYPE A		HARDWARE SCHDULE # A	
PAIR OF P-STYLE GLASS DOORS		DOOR # 101 & 102	
QTY.	PART DESCRIPTION	MFG	FINISH
2	PL-375 DRY-SET TOP RAIL	PRL	POWDER COAT
2	PL-1075 DRY SET BOTTOM RAIL	PRL	POWDER COAT
2	LL01 BOTTOM RAIL LOCK	PRL	US26D
2	DUST PROOF STRIKES	PRL	US26D
2	BTS80 FLOOR CLOSER	DORMA	-
2	7422 BOTTOM ARM	DORMA	-
2	74003 SPINDLE (5/16")	DORMA	-
2	345 WALKING BEAM TOP PIVOT	RIXSON	US32D
2	7410 COVER PLATE	DORMA	US32D
2	HANDLES BY OTHERS	-	-

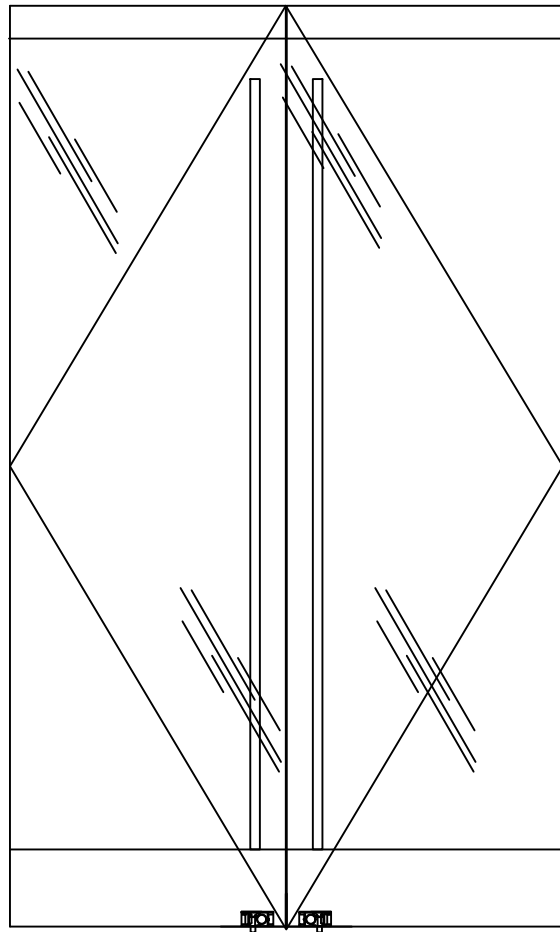

DOOR TYPE (FG)

JV GLASS

8333 ROCHESTER AVE SUITE 103
RANCHO CACAMONGA, CA 91730
909 - 491 - 7014


JV GLASS
Co, Inc.

STRUCTURAL
ENGINEER'S APPROVAL



ARCHITECT'S APPROVAL

PROJECT INFORMATION			
REVISION	DATE	BY	DATE
1	-	-	-
2	-	-	-
3	-	-	-
4	-	-	-
5	-	-	-
CONTRACTOR:		ARCHITECT:	
LULULEMON CENTURY CITY		BERGMEYER	
10250 SANTA MONICA BLVD. UNIT 1960		800 SOUTH FIGUEROA ST.	
LOS ANGELES, CA 90067		SUITE 1080	
DATE: 06 / 03 / 2024		SCALE: FULL SIZE	
CHECKED:		DRAWN: CDC-DO	

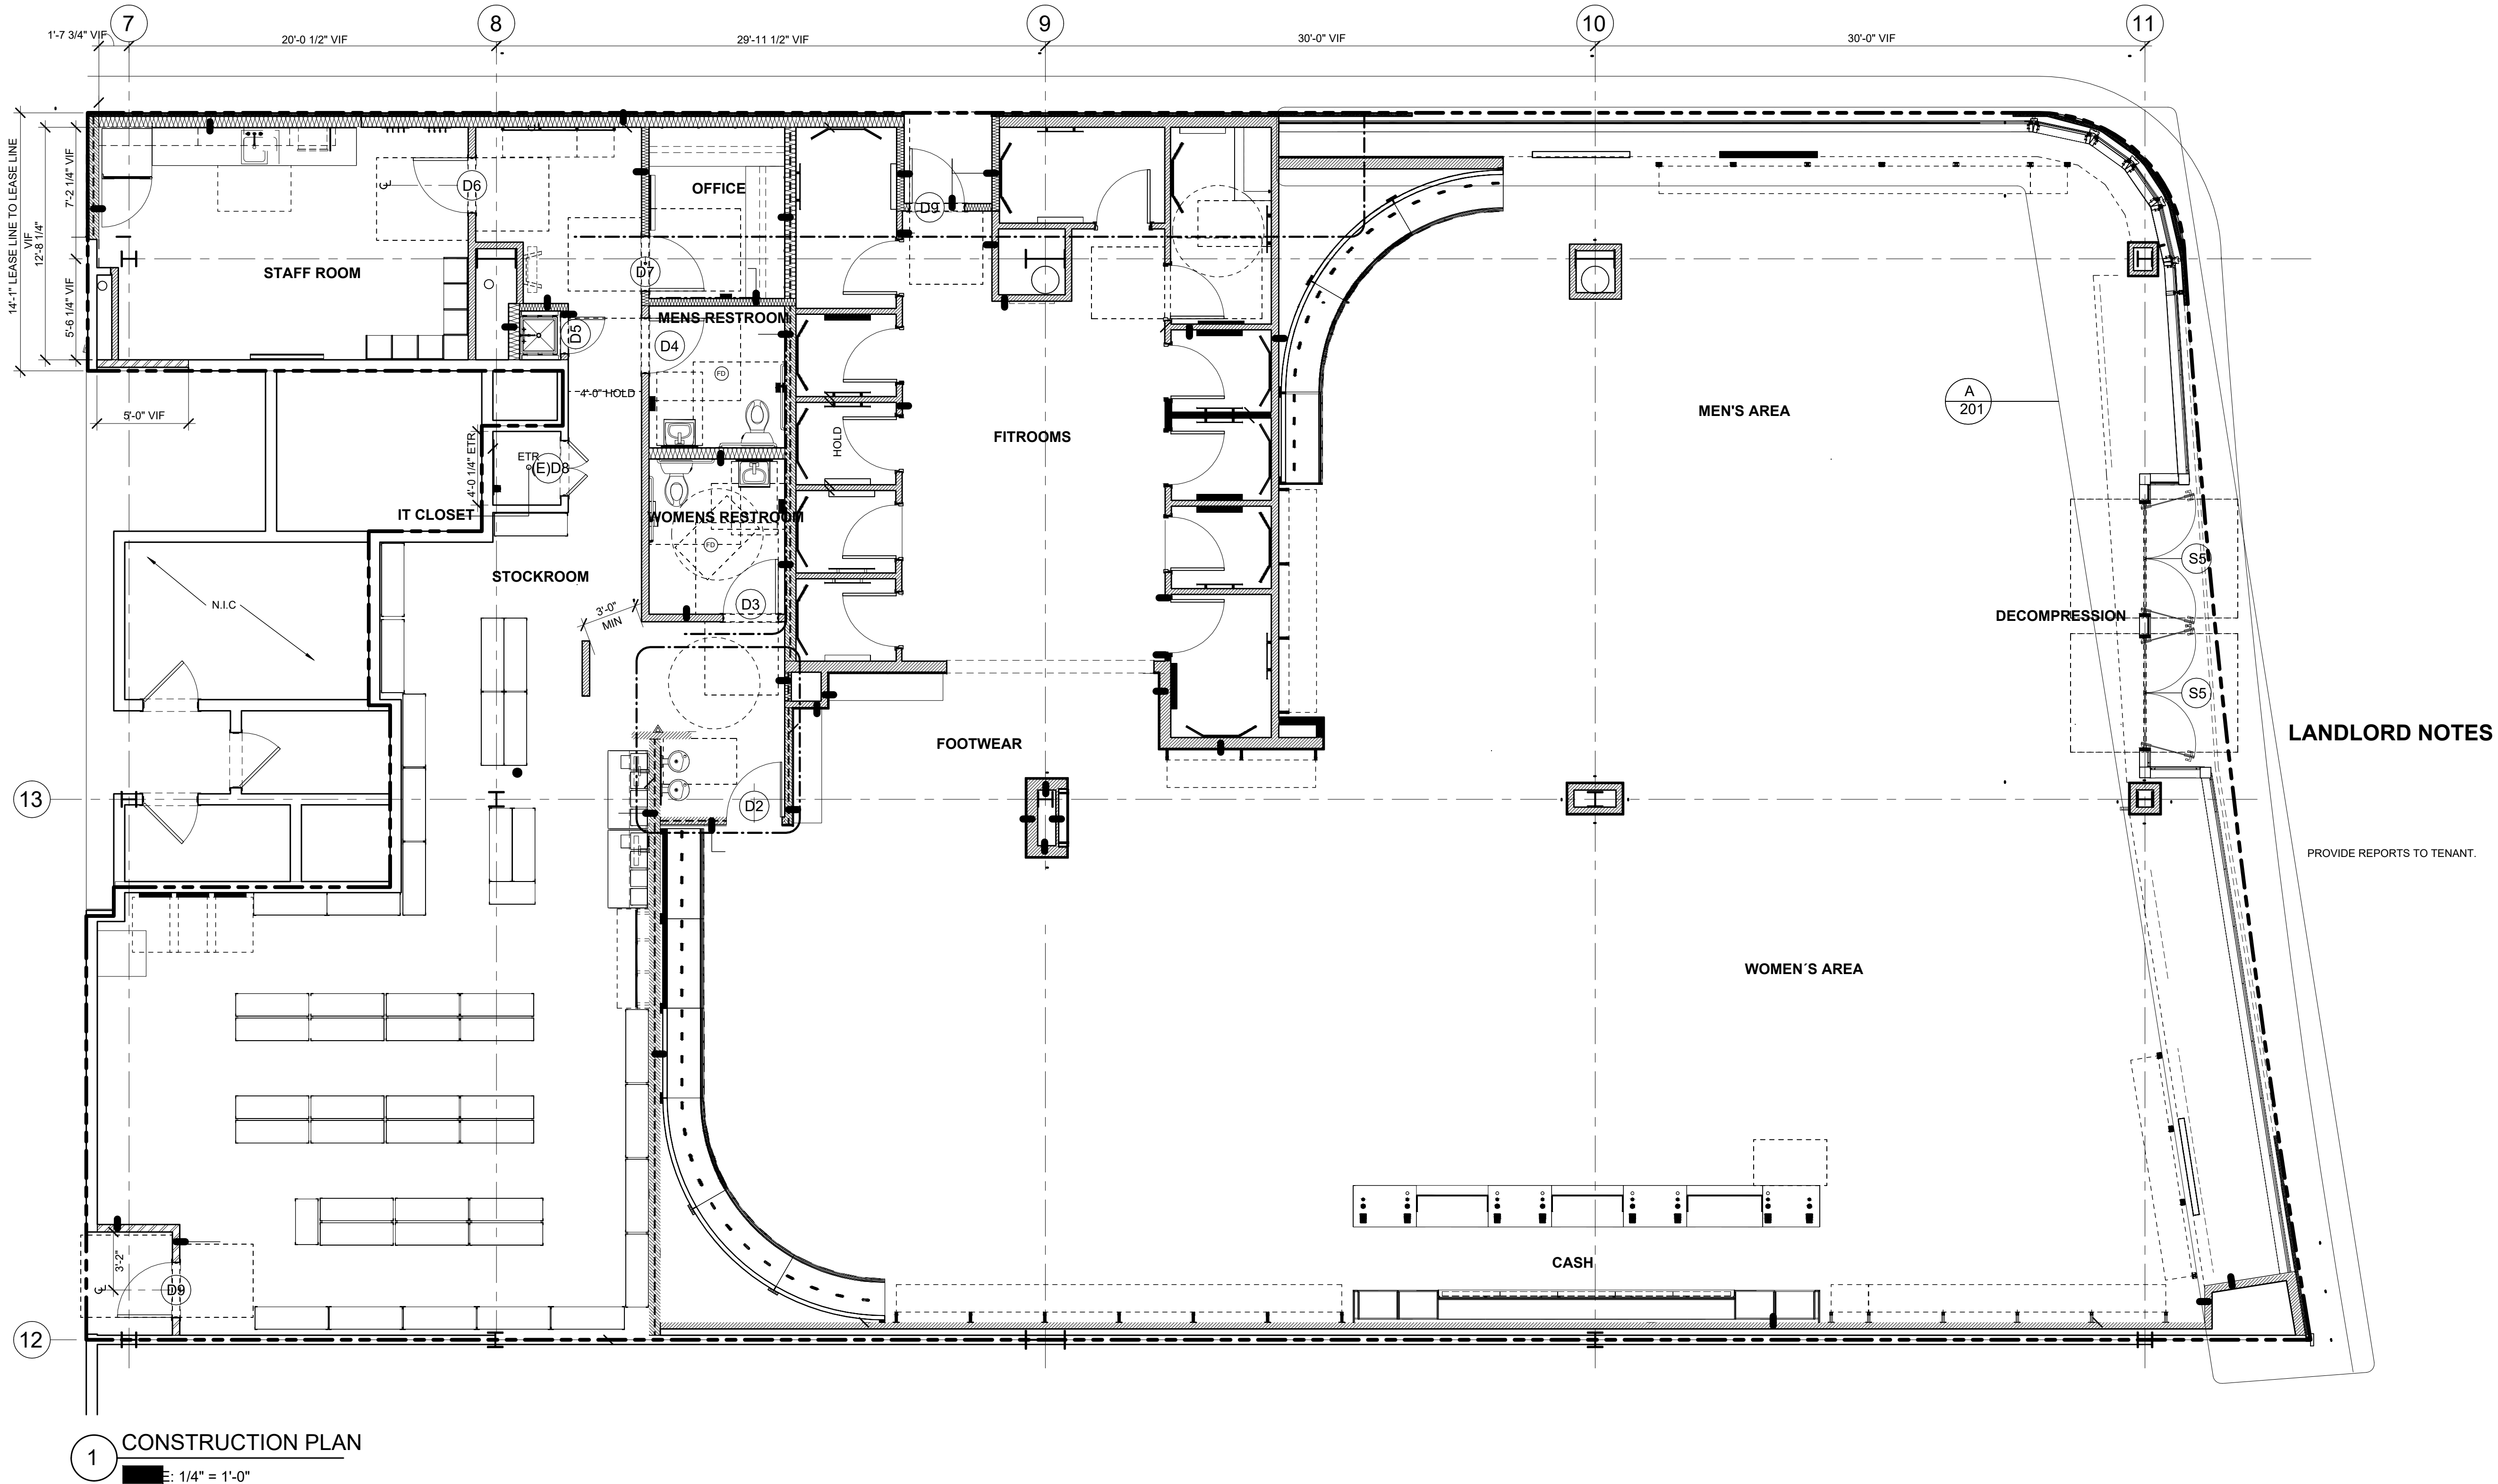

1 CONSTRUCTION PLAN
1/4" = 1'-0"

JV GLASS

8333 ROCHESTER AVE SUITE 103
RANCHO CACAMONGA, CA 91730
909 - 491 - 7014

JV GLASS
CONSULTING ENGINEER
Co., Inc.

STRUCTURAL
ENGINEER'S APPROVAL




ARCHITECT'S APPROVAL

LANDLORD NOTES

PROVIDE REPORTS TO TENANT.

PROJECT INFORMATION		CONTRACTOR:	
LULULEMON CENTURY CITY	10250 SANTA MONICA BLVD. UNIT 1960	BERGMEYER	800 SOUTH FIGUEROA ST.
LOS ANGELES, CA 90067	LOS ANGELES, CA 90067	SUITE 1080	LOS ANGELES, CA 90017
ARCHITECT:	DATE: 06 / 03 / 2024	SCALE: 3/16" = 1'-0"	CHECKED:
DRAWN: CDC-DO			

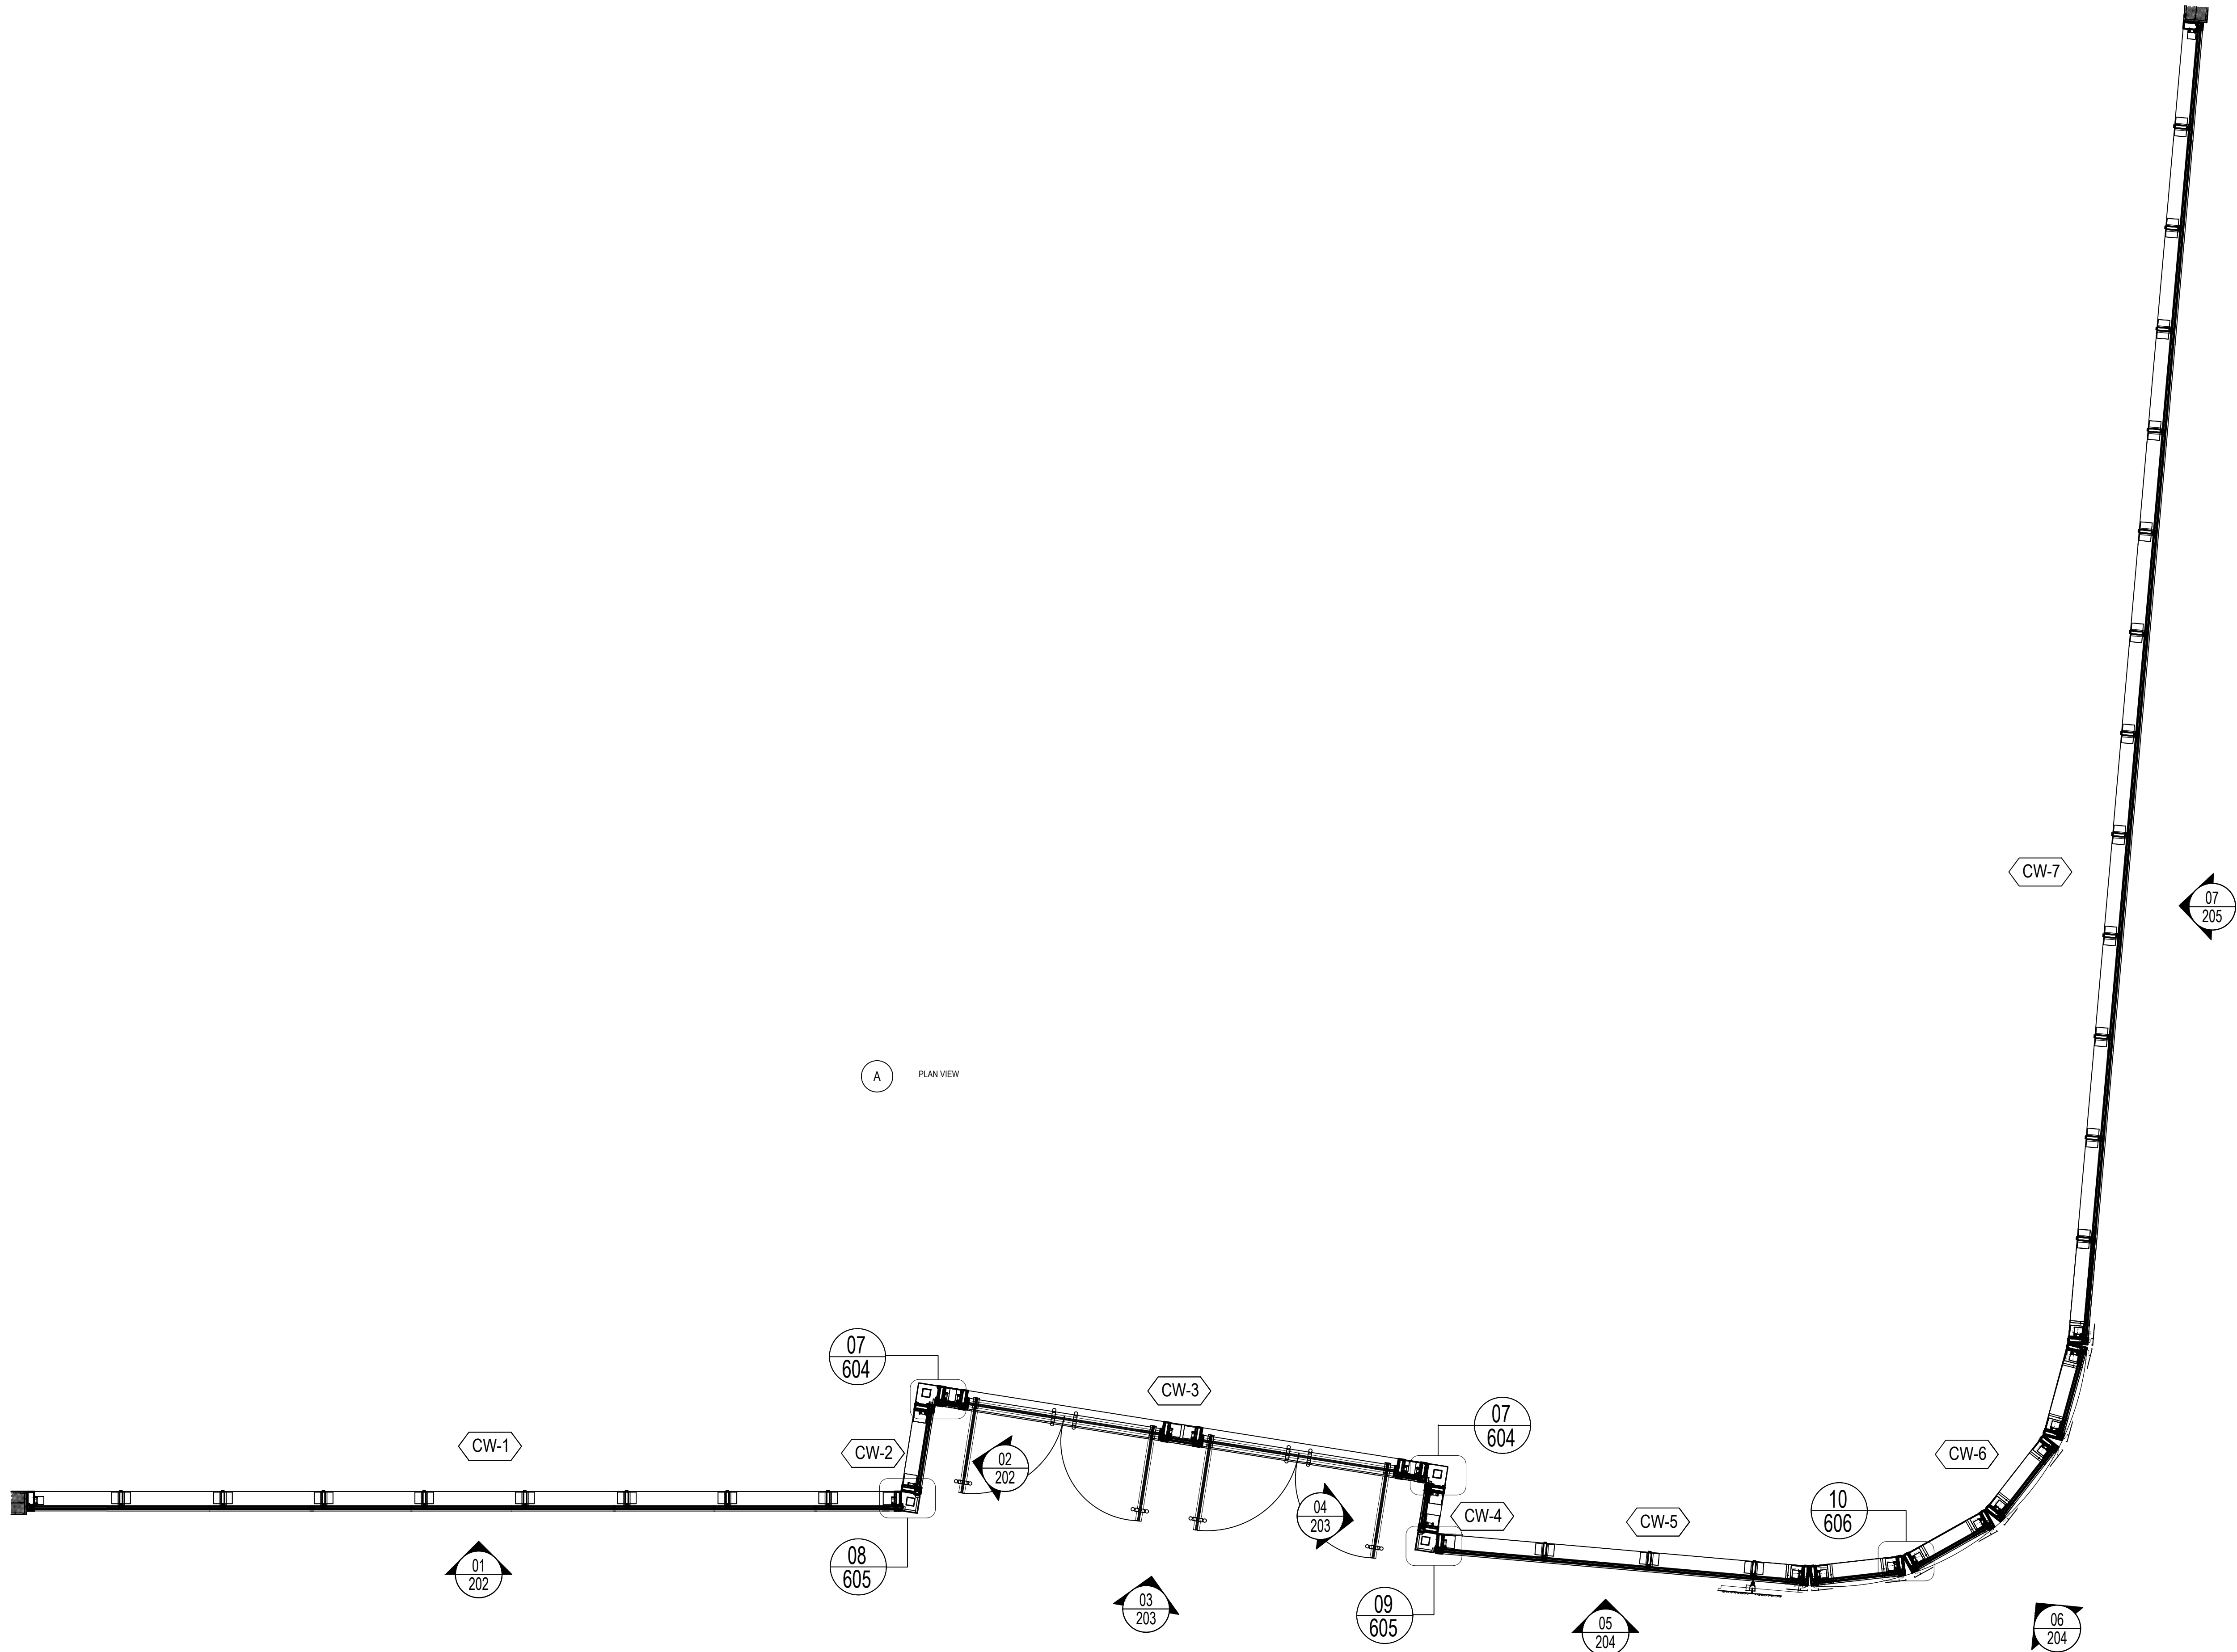

JV GLASS

8333 ROCHESTER AVE SUITE 103
RANCHO CACAMONGA, CA 91730
909 - 491 - 7014

JV GLASS
Co, Inc.


STRUCTURAL
ENGINEER'S APPROVAL




ARCHITECT'S APPROVAL

PROJECT INFORMATION			
		LULULEMON CENTURY CITY	
		10250 SANTA MONICA BLVD. UNIT 1960	
		LOS ANGELES, CA 90067	
		CONTRACTOR:	
		ARCHITECT:	
		BERGMEYER	
		800 SOUTH FIGUEROA ST.	
		SUITE 1080	
		LOS ANGELES, CA 90017	
		SCALE: 3/8" = 1'-0"	DATE: 06 / 03 / 2024
		DRAWN: CDC-DO	CHECKED:

REVISION	BY	DATE
-	-	-
-	-	-
-	-	-
-	-	-
-	-	-
201		
© D & M GLASS DRAFTING 2024		

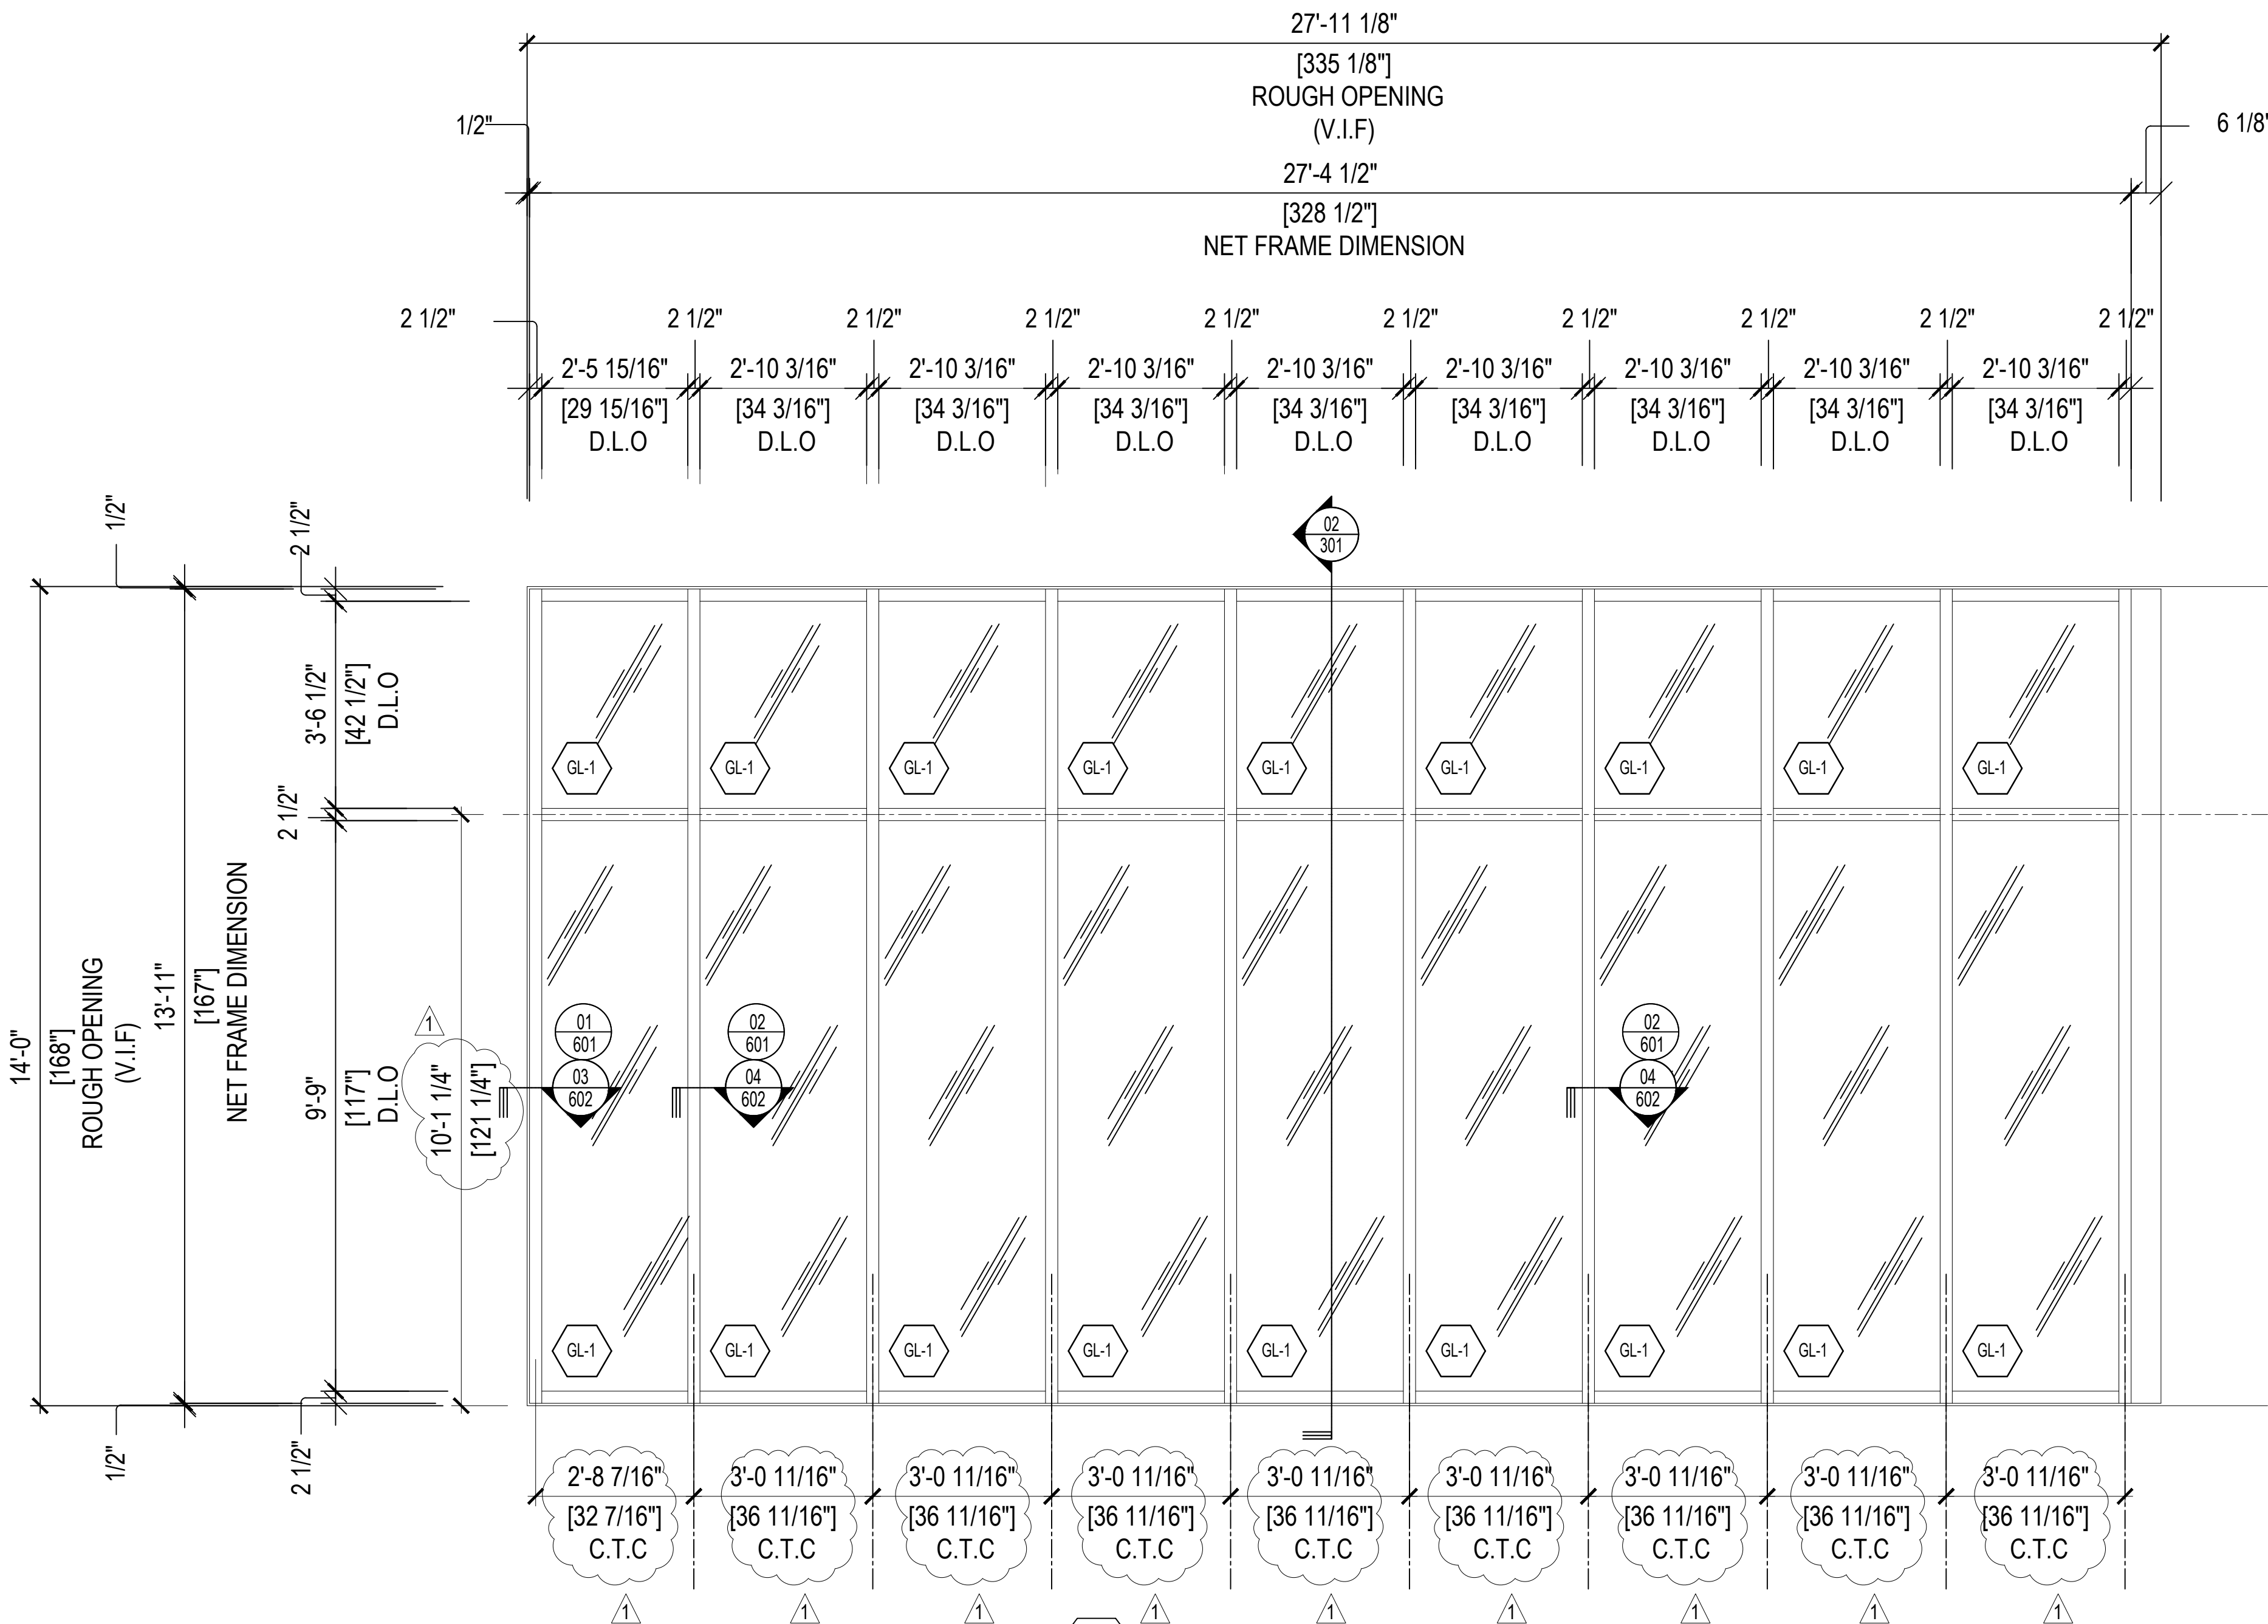

01 CURTAIN WALL ELEVATION / QTY:1
SCALE: 1/2"=1'-0" ARCH. REF. 01 / A-413
SYSTEM - 1 (2-1/2" X 7-1/4" OFFSET GLAZE FOR 1" GLASS)
S/M: STOREFRONT ELEVATION

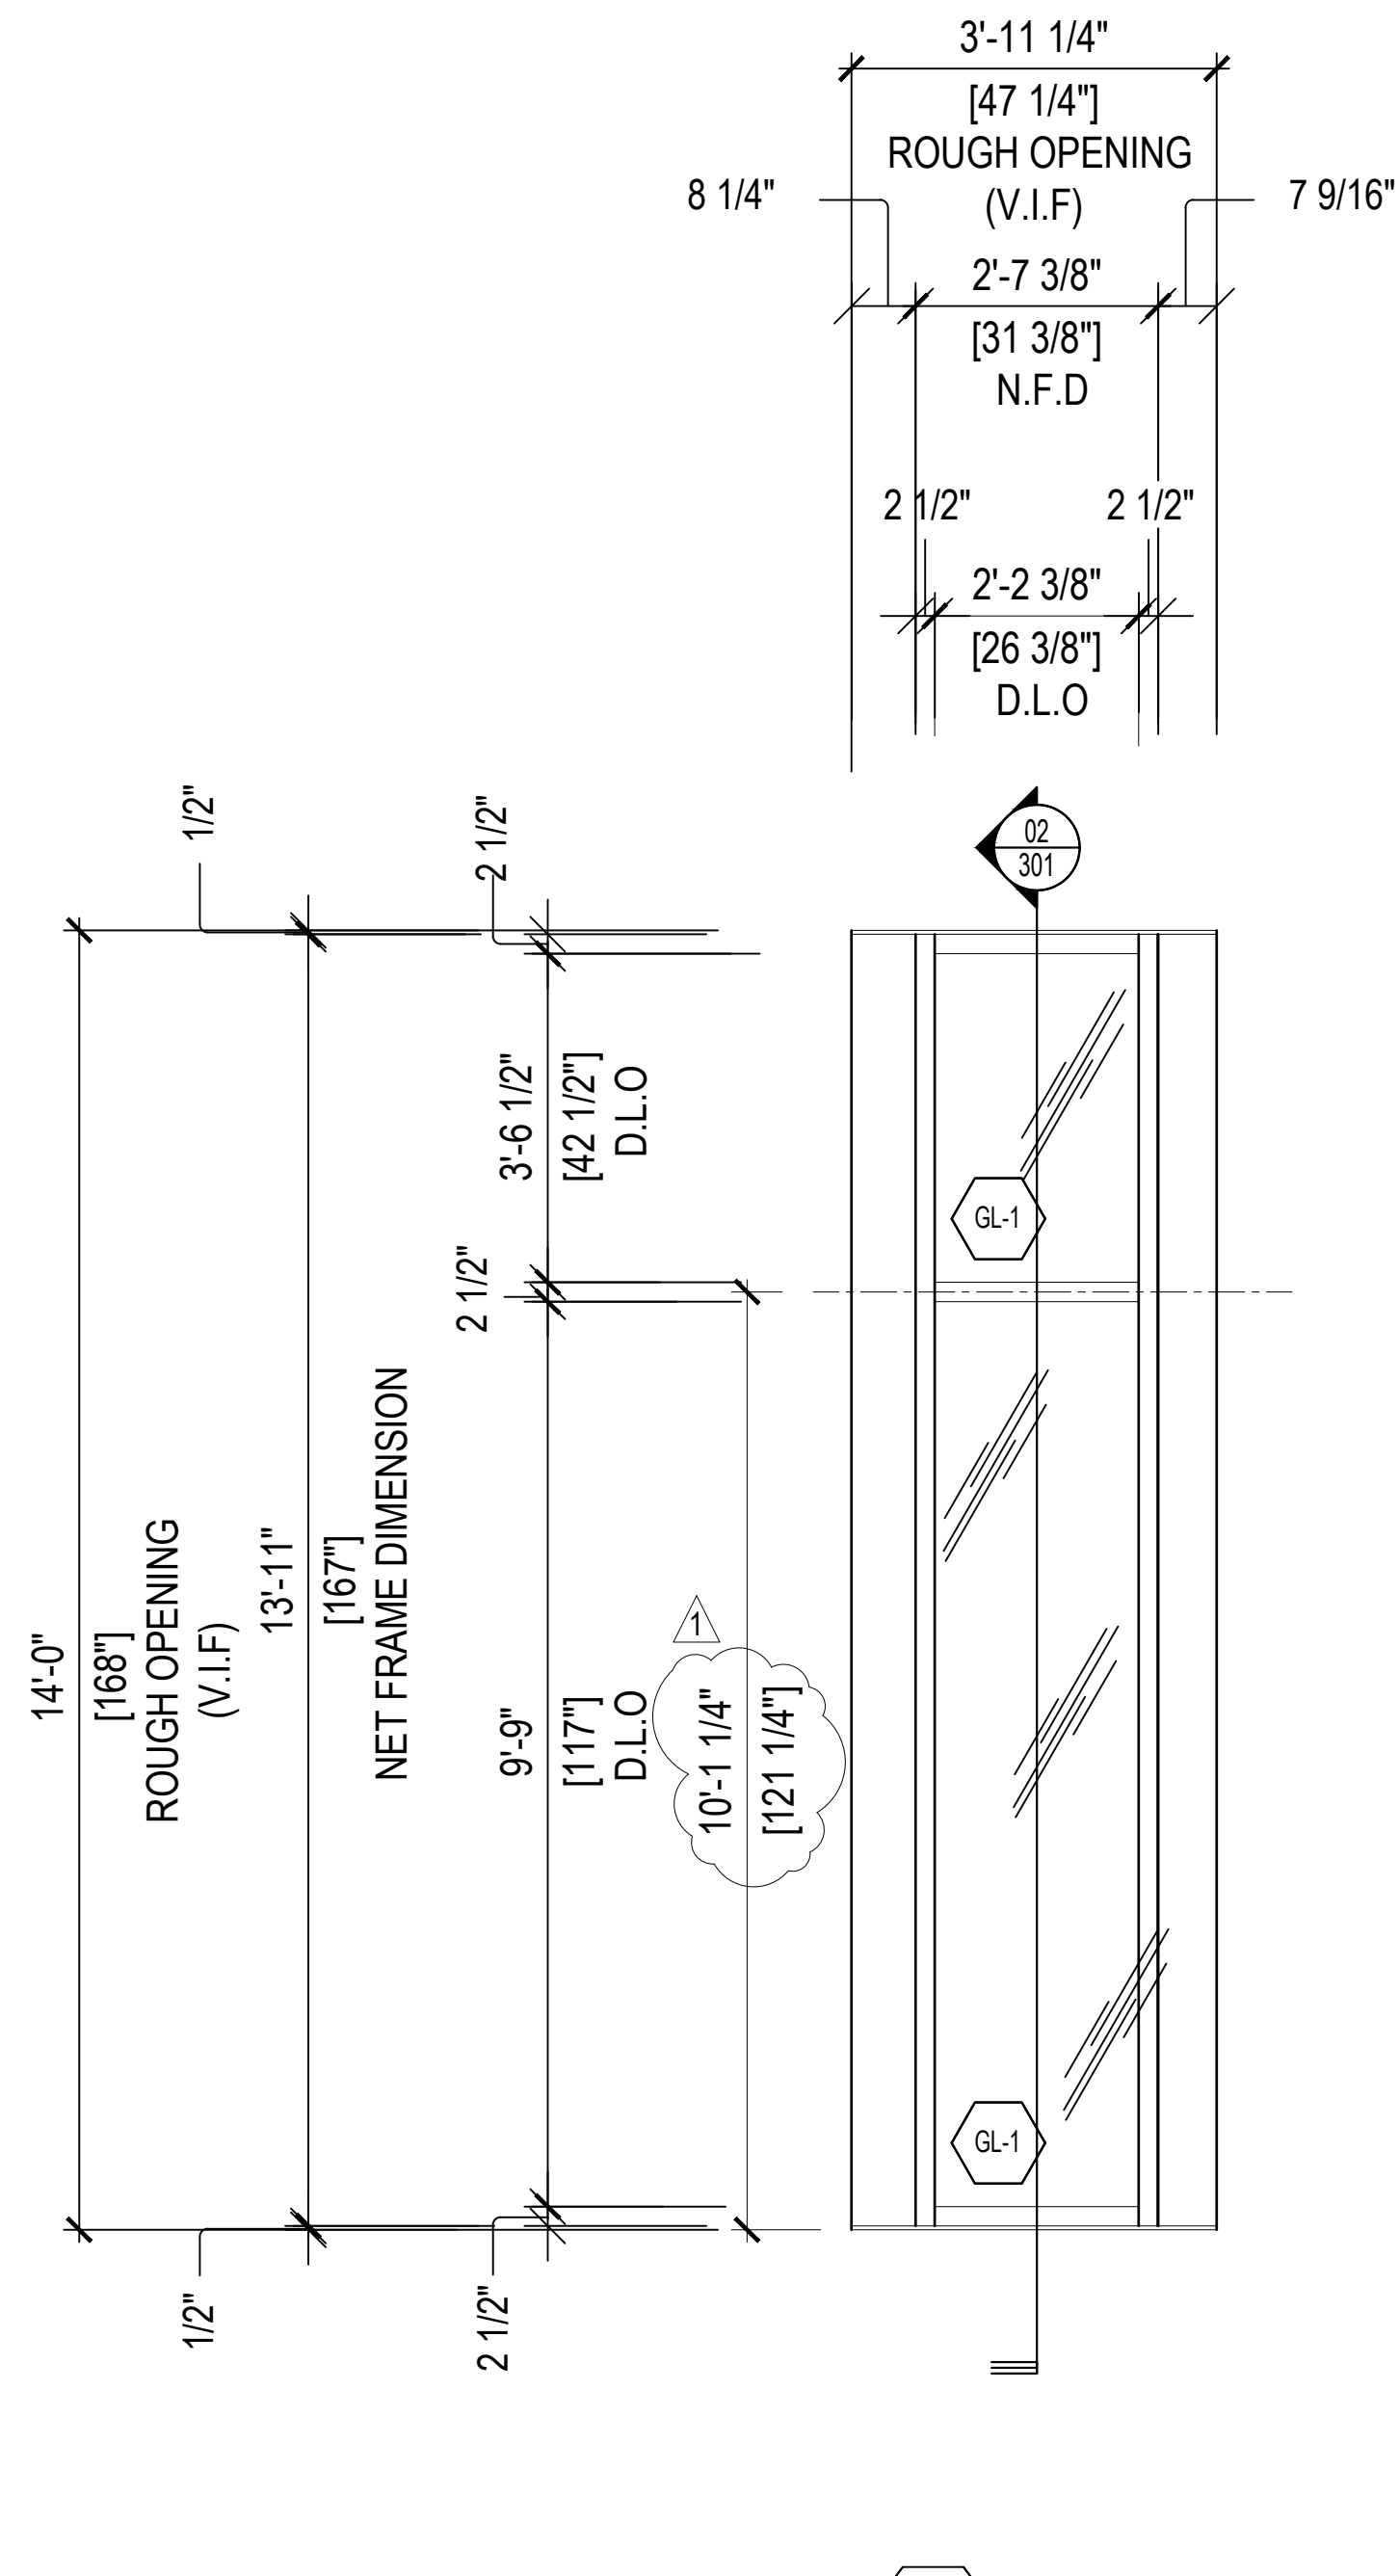

02 CURTAIN WALL ELEVATION / QTY:1
SCALE: 1/2"=1'-0" ARCH. REF. 01 / A-413
SYSTEM - 1 (2-1/2" X 7-1/4" OFFSET GLAZE FOR 1" GLASS)
S/M: STOREFRONT ELEVATION

JV GLASS

8333 ROCHESTER AVE SUITE 103
RANCHO CACAMONGA, CA 91730
909 - 491 - 7014


JV GLASS
CORPORATE OFFICE
927174 Co., Inc.

STRUCTURAL
ENGINEER'S APPROVAL




ARCHITECT'S APPROVAL

PROJECT INFORMATION		CONTRACTOR:		DATE: 06 / 03 / 2024	
REVISION	DATE	BY	DATE	DRAWN: CDC-DO	CHECKED:
1	.	.	.	ARCHITECT: BERGMAYER 800 SOUTH FIGUEROA ST. LOS ANGELES, CA 90017	
2	.	.	.	SCALE: 1/2" = 1'-0"	
3	.	.	.		
4	.	.	.		
5	.	.	.		

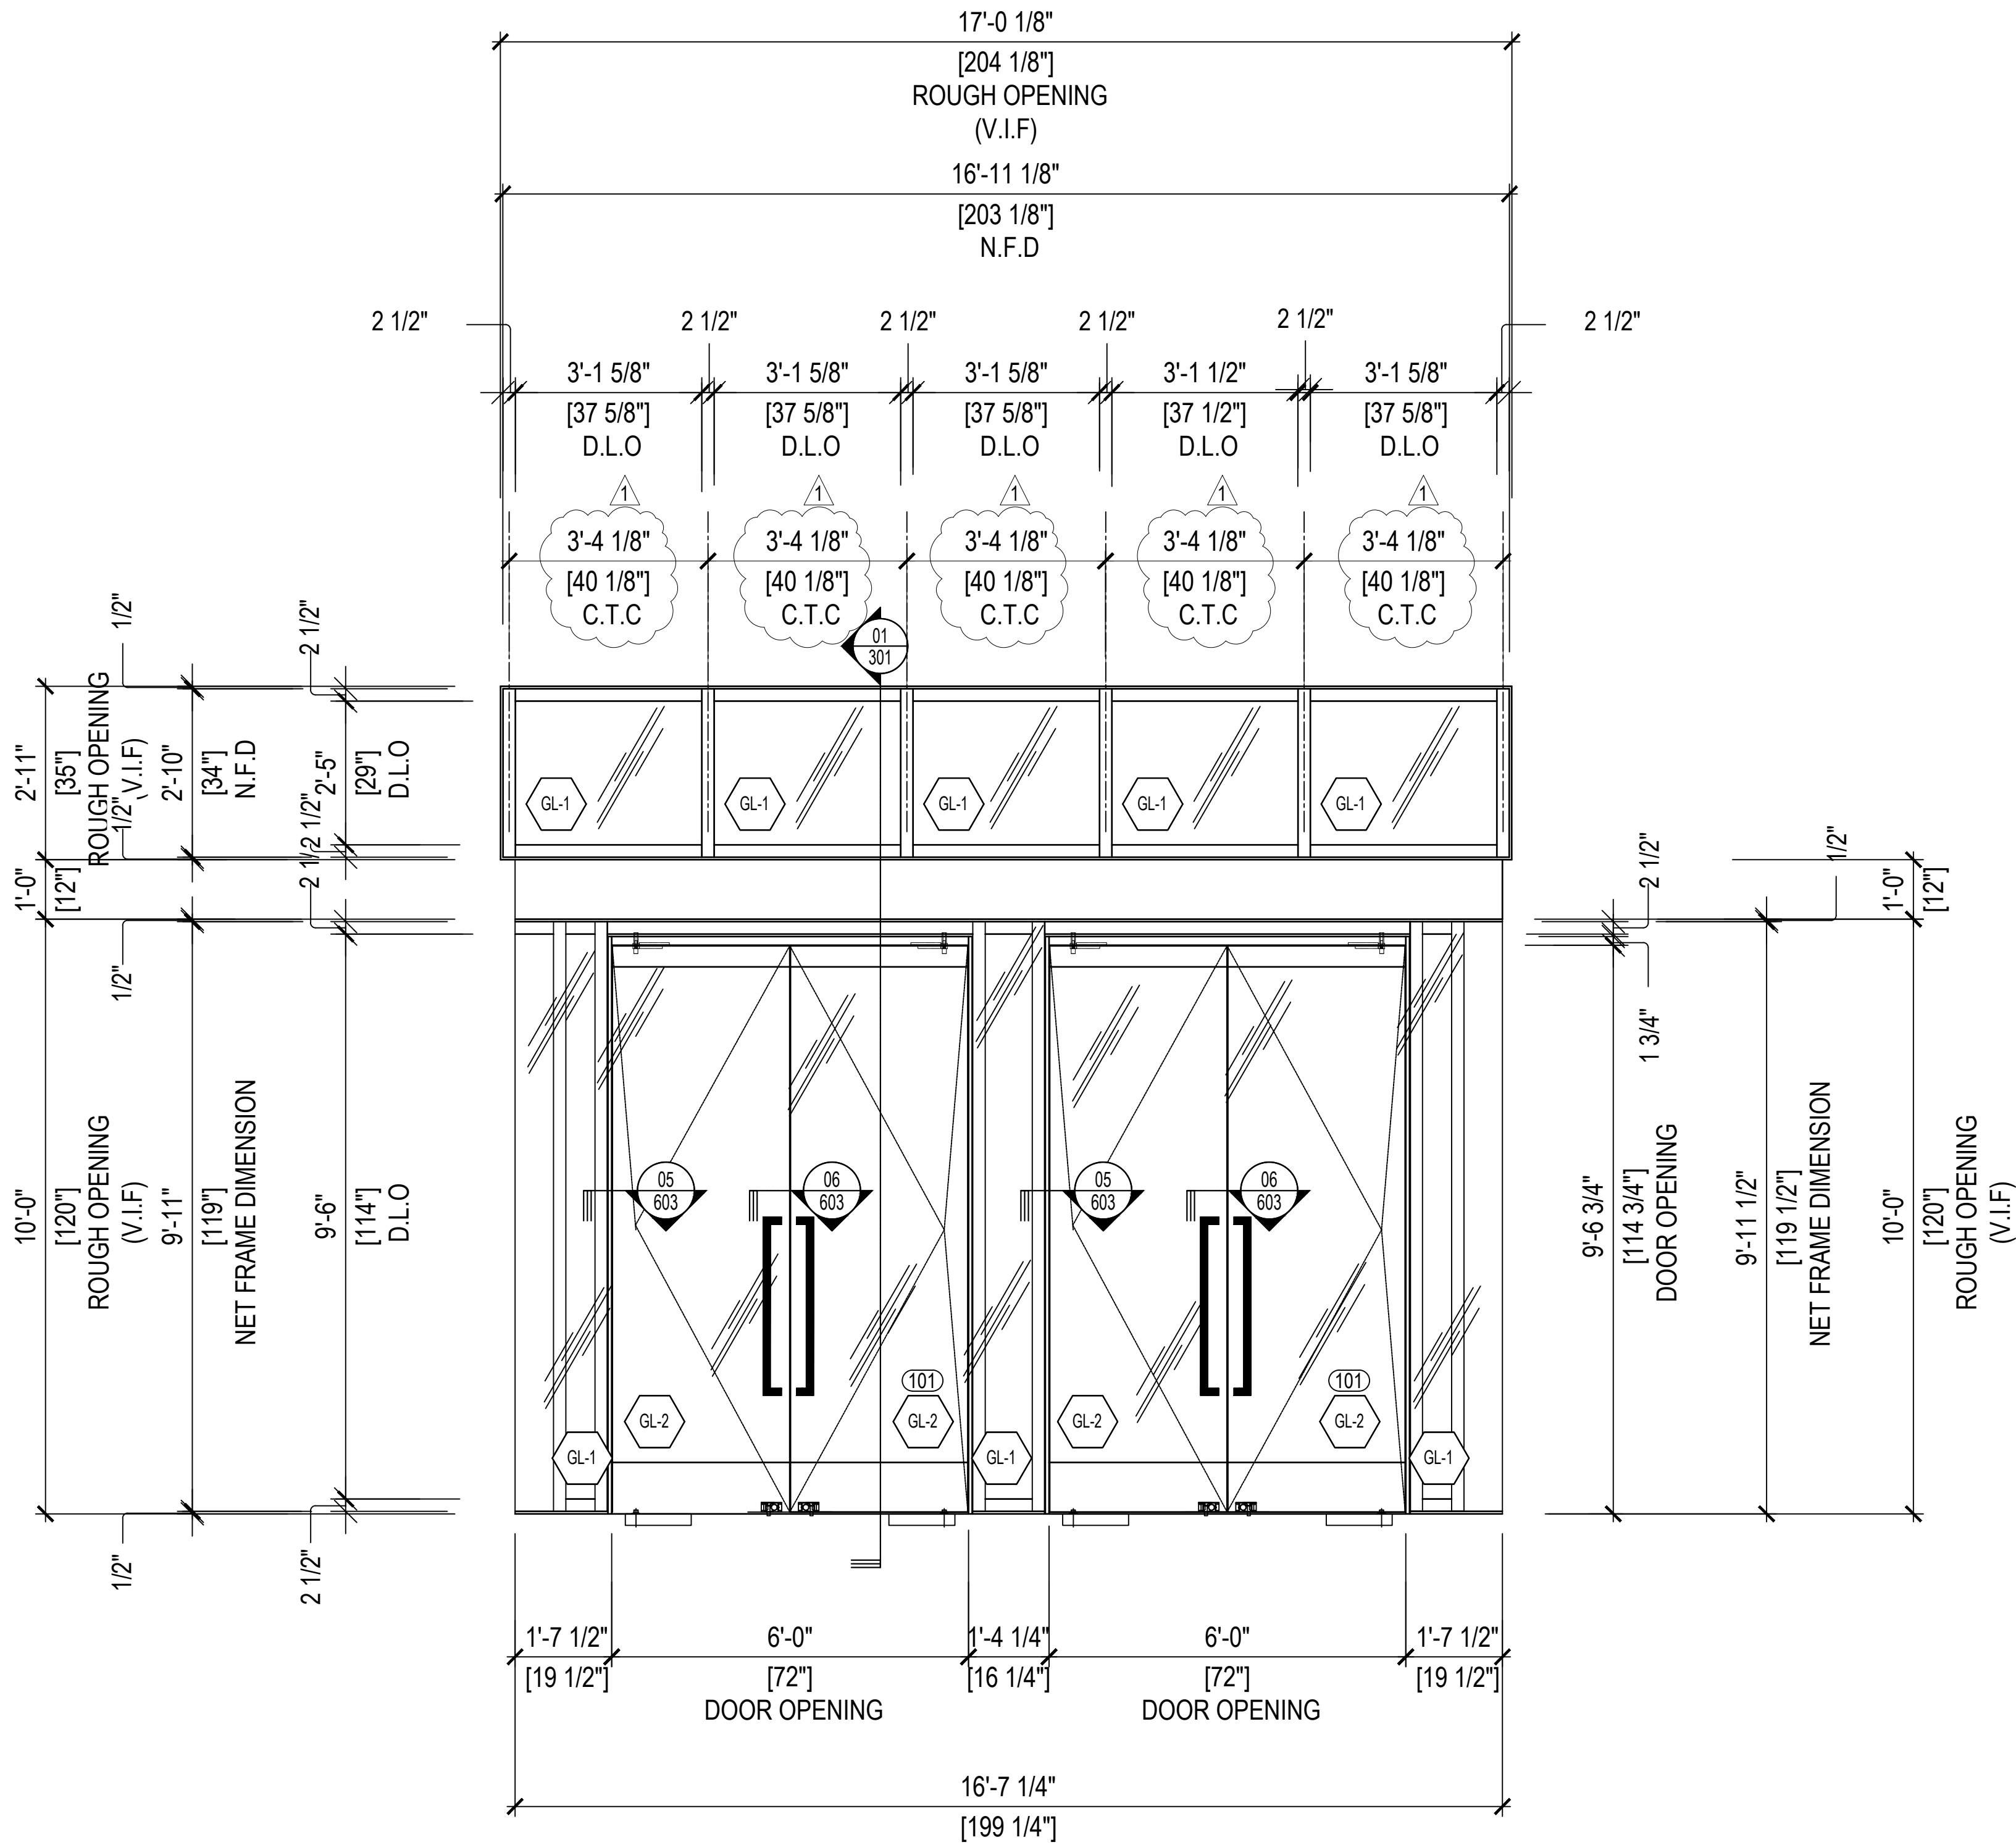

03 CURTAIN WALL ELEVATION / QTY:1
SCALE: 1/2"=1'-0" ARCH. REF. 01 / A-413
SYSTEM - 1 (2-1/2" X 7-1/4" OFFSET GLAZE FOR 1" GLASS)
S/M: STOREFRONT ELEVATION

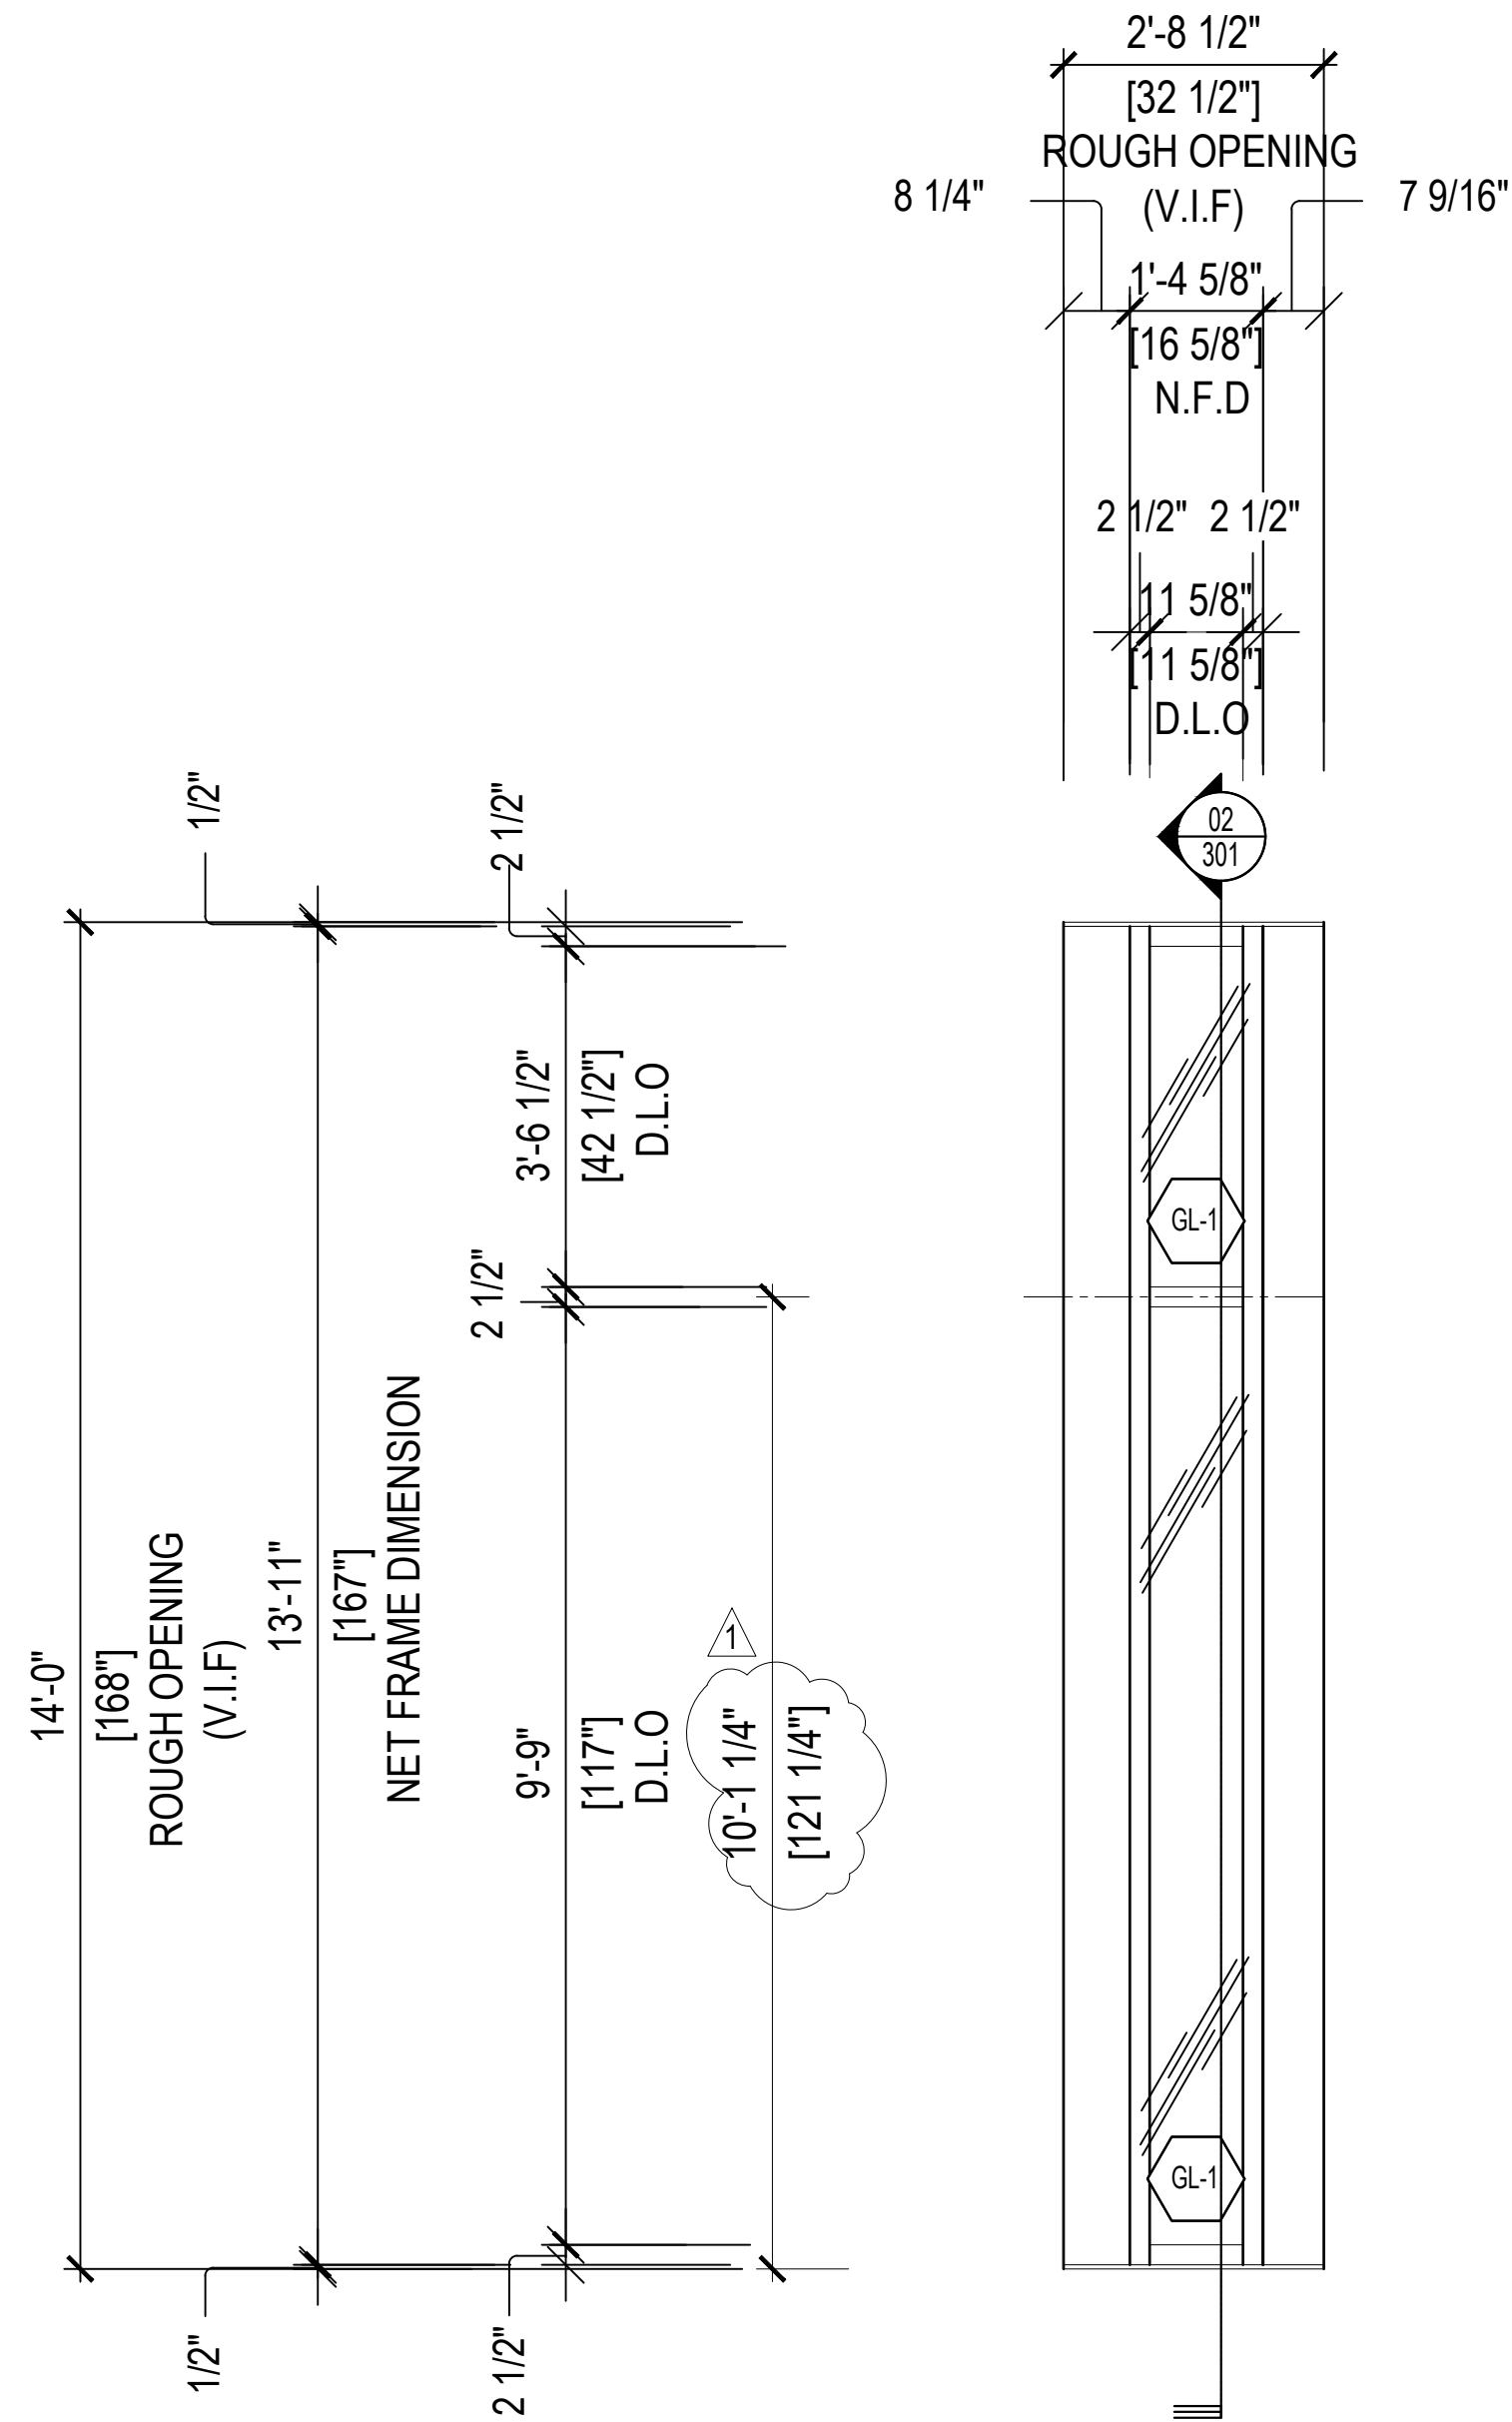

04 CURTAIN WALL ELEVATION / QTY:1
SCALE: 1/2"=1'-0" ARCH. REF. 01 / A-413
SYSTEM - 1 (2-1/2" X 7-1/4" OFFSET GLAZE FOR 1" GLASS)
S/M: STOREFRONT ELEVATION

JV GLASS

8333 ROCHESTER AVE SUITE 103
RANCHO CACAMONGA, CA 91730
909 - 491 - 7014



JV GLASS
CALIFORNIA LICENSE
927174
Co, Inc.

STRUCTURAL
ENGINEER'S APPROVAL



ARCHITECT'S APPROVAL

PROJECT INFORMATION		REVISION	BY	DATE
LULULEMON CENTURY CITY		1		
10260 SANTA MONICA BLVD. UNIT 1960		2		
LOS ANGELES, CA 90067		3		
ARCHITECT: BERGMAYER 800 SOUTH FIGUEROA ST. SUITE 1080 LOS ANGELES, CA 90017		4		
CONTRACTOR:		5		
SCALE: 1/2" = 1'-0"				
DATE: 06 / 03 / 2024				
DRAWN: CDC-DO				
CHECKED:				

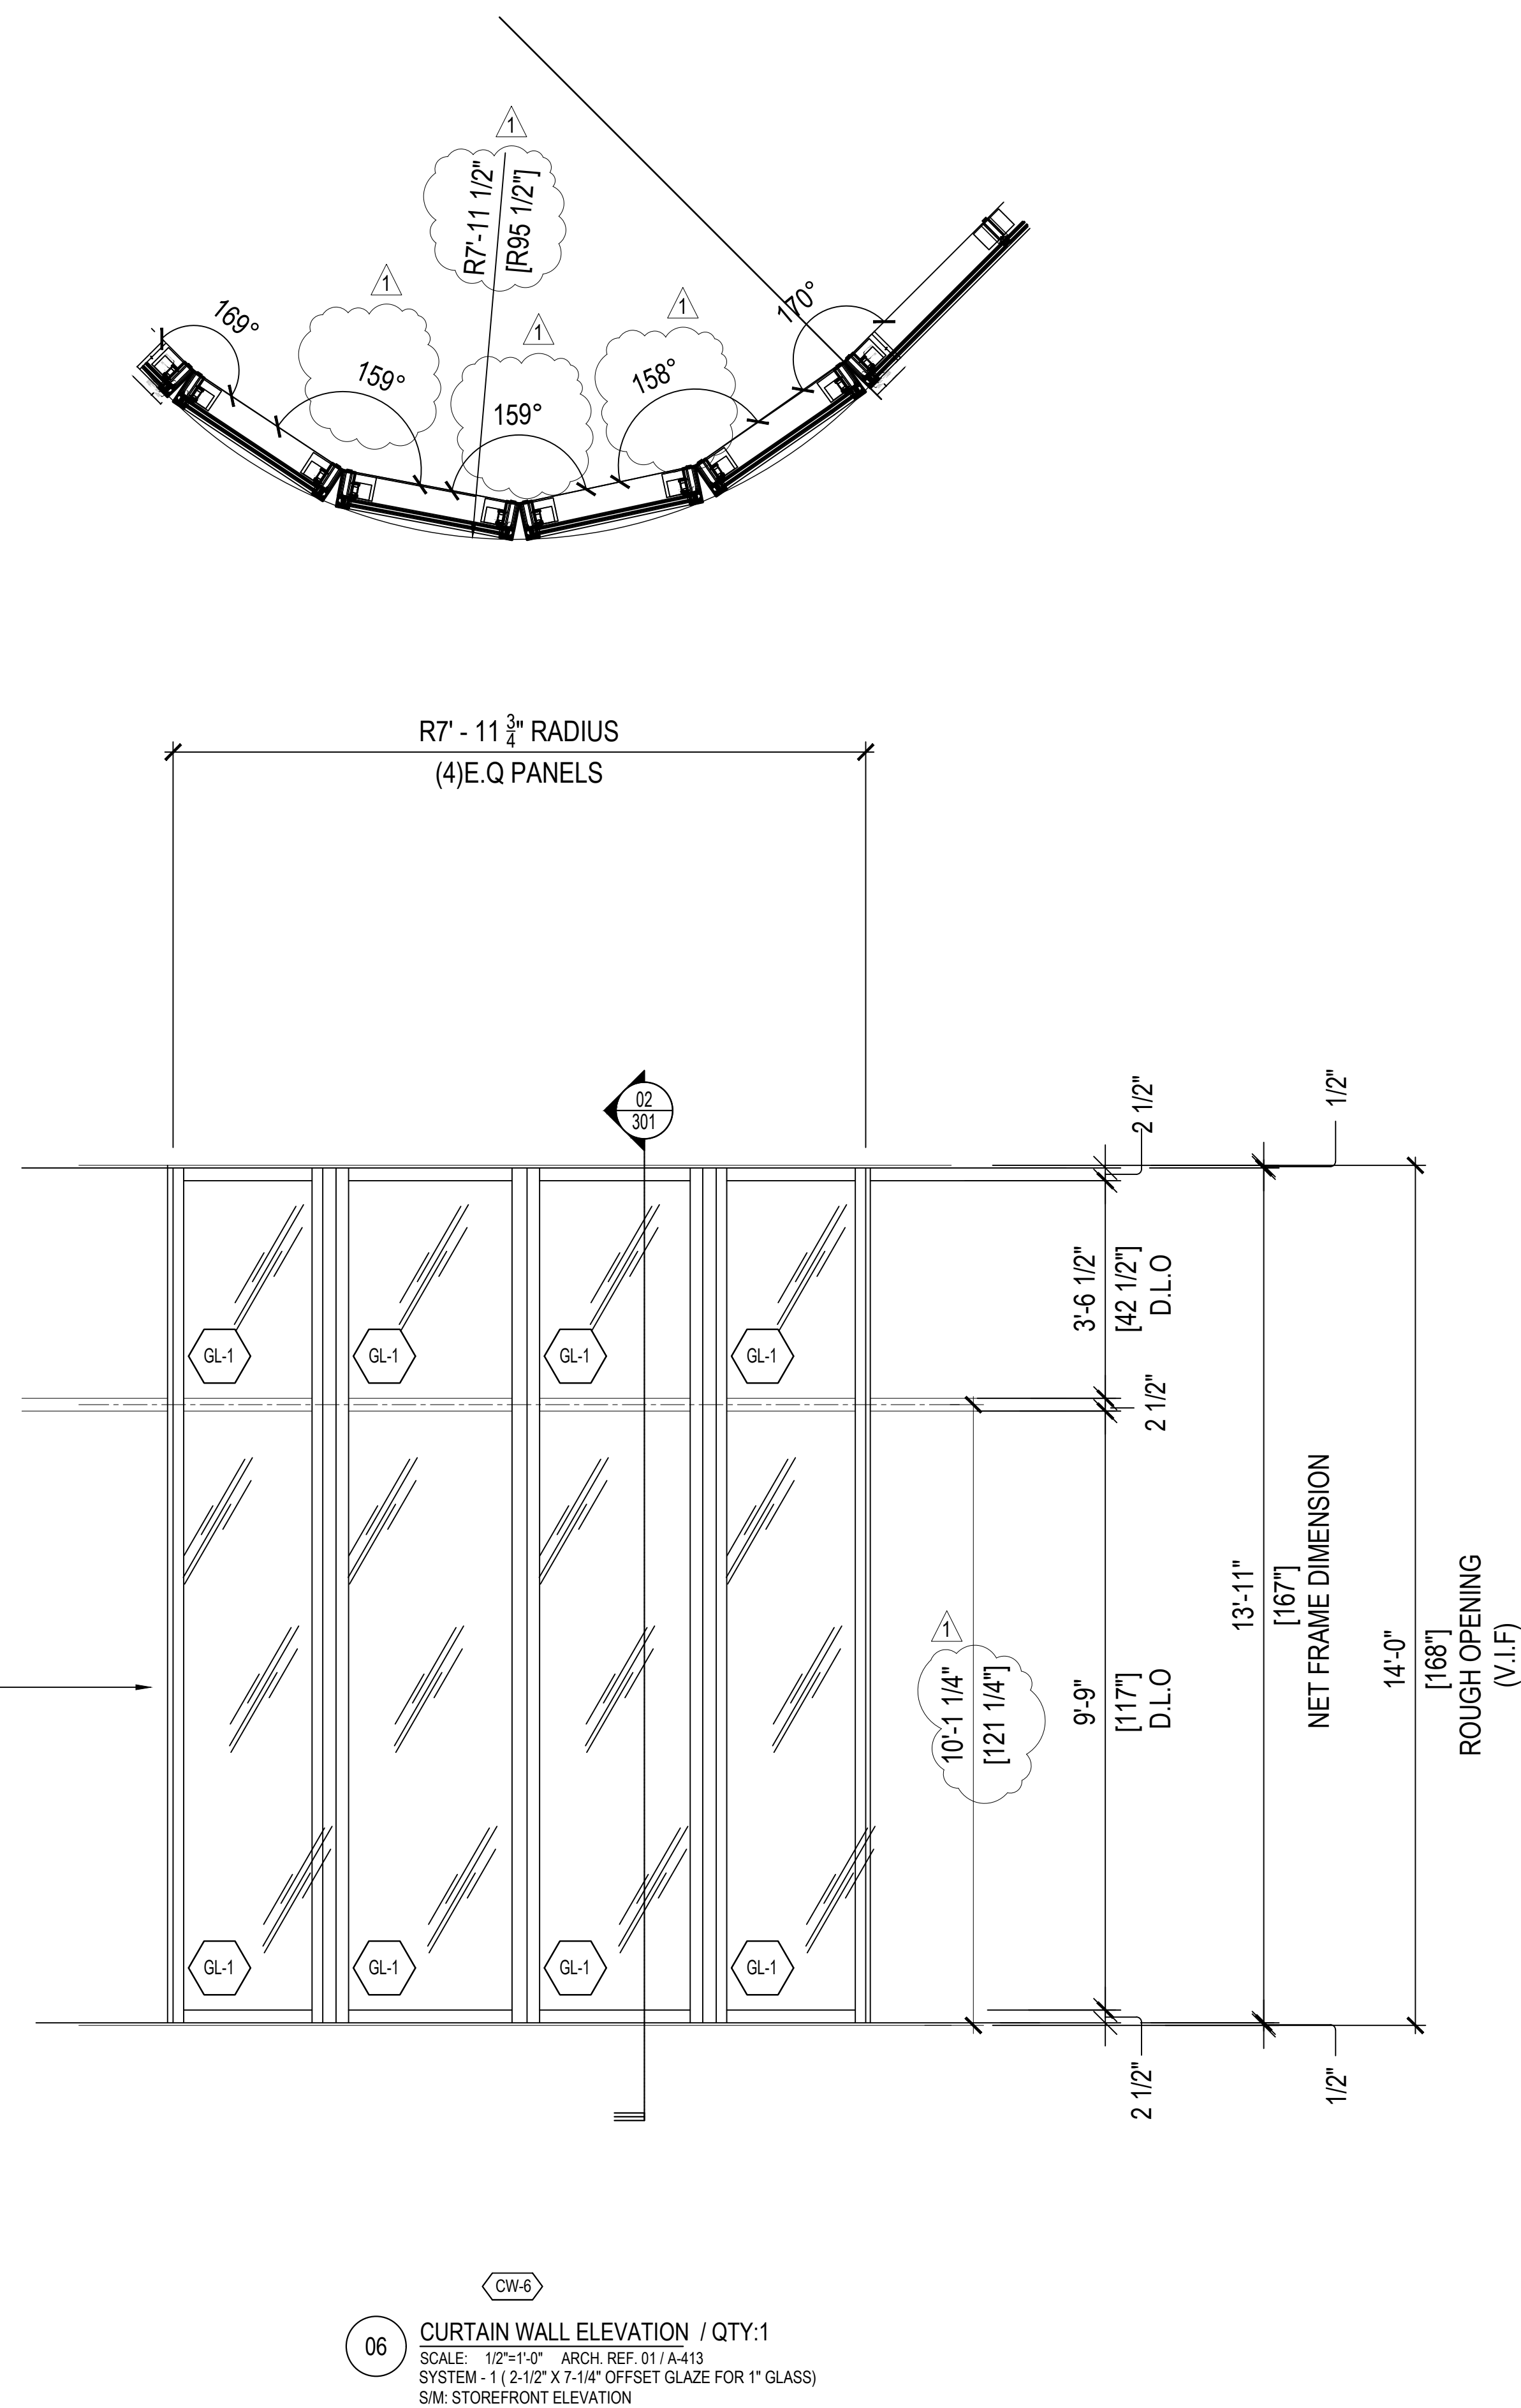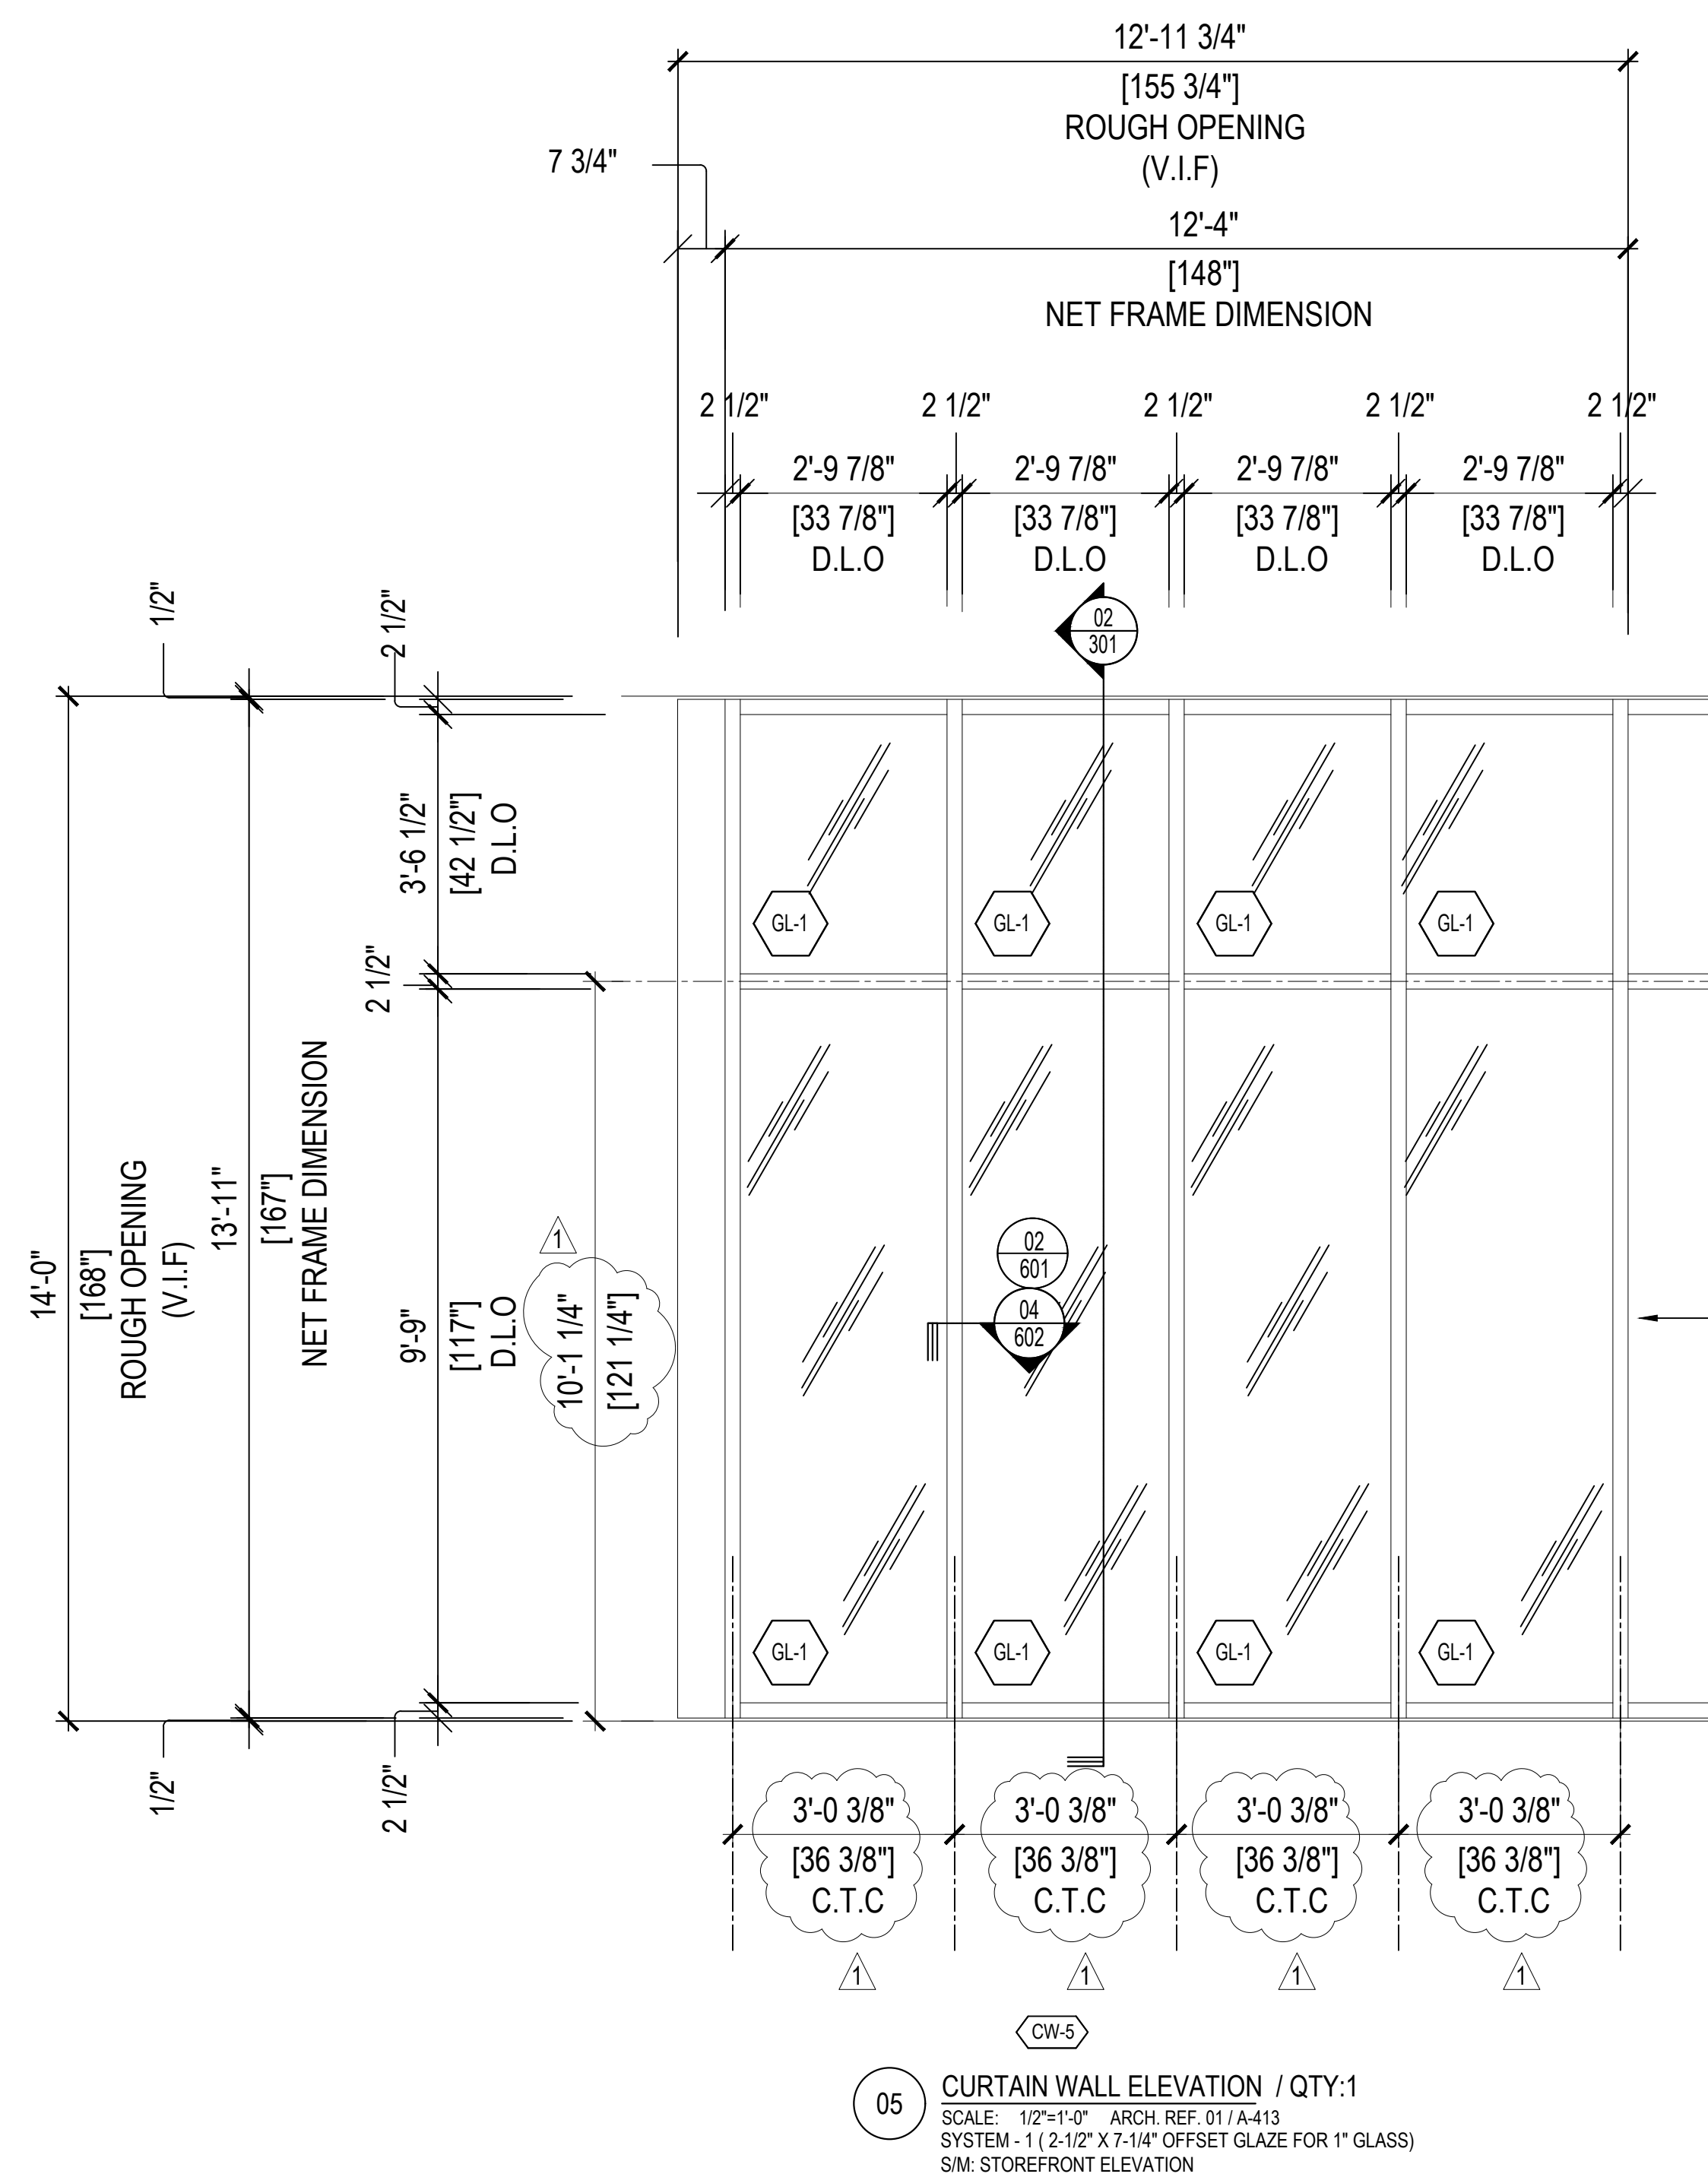


**STRUCTURAL
ENGINEER'S APPROVAL**




ARCHITECT'S APPROVAL


REVISION	BY	DATE	PROJECT INFORMATION
 -	-	-	LULULEMON CENTURY CITY
 -	-	-	10250 SANTA MONICA BLVD, UNIT 1960
 -	-	-	LOS ANGELES, CA 90067
 -	-	-	ARCHITECT: BERGMEYER 800 SOUTH FIGUEROA ST. SUITE 1080 LOS ANGELES, CA 90017
 -	-	-	CONTRACTOR:
			SCALE: 1/2" = 1'-0"
			DATE: 06 / 03 / 2024
			DRAWN: CDC-DO
			CHECKED:

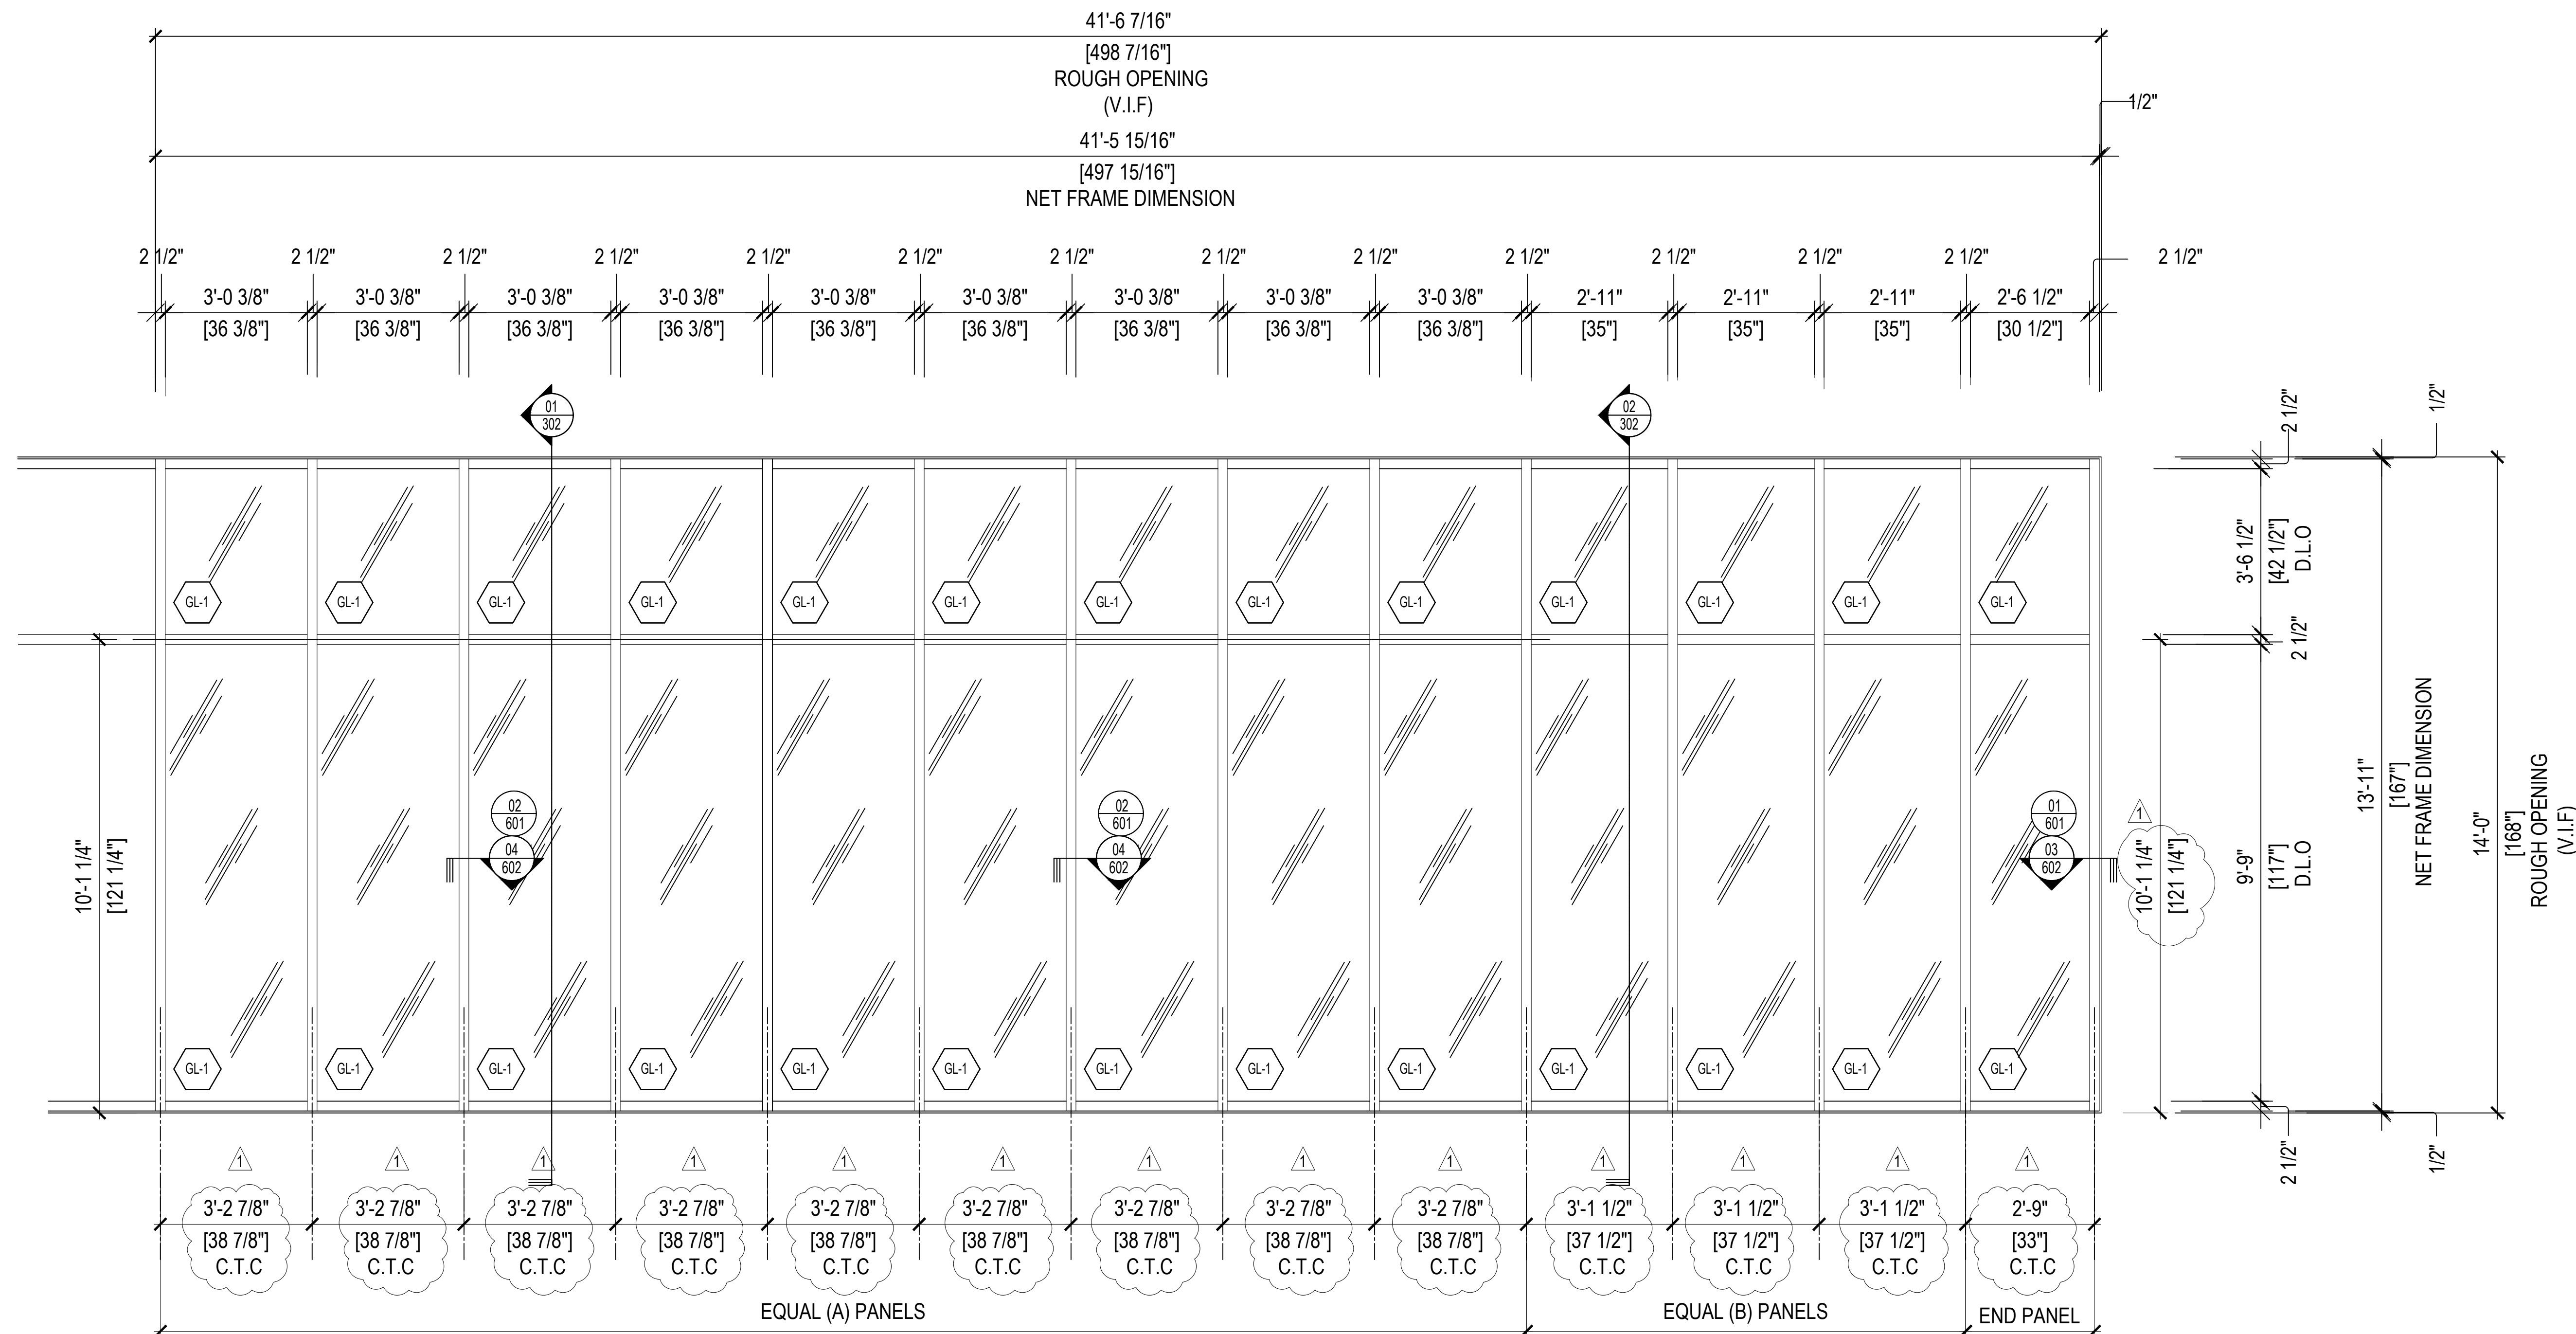

07 CURTAIN WALL ELEVATION / QTY:1
SCALE: 1/2"=1'-0" ARCH. REF. 01 / A-413
SYSTEM - 1 (2-1/2" X 7-1/4" OFFSET GLAZE FOR 1" GLASS)
S/M: STOREFRONT ELEVATION

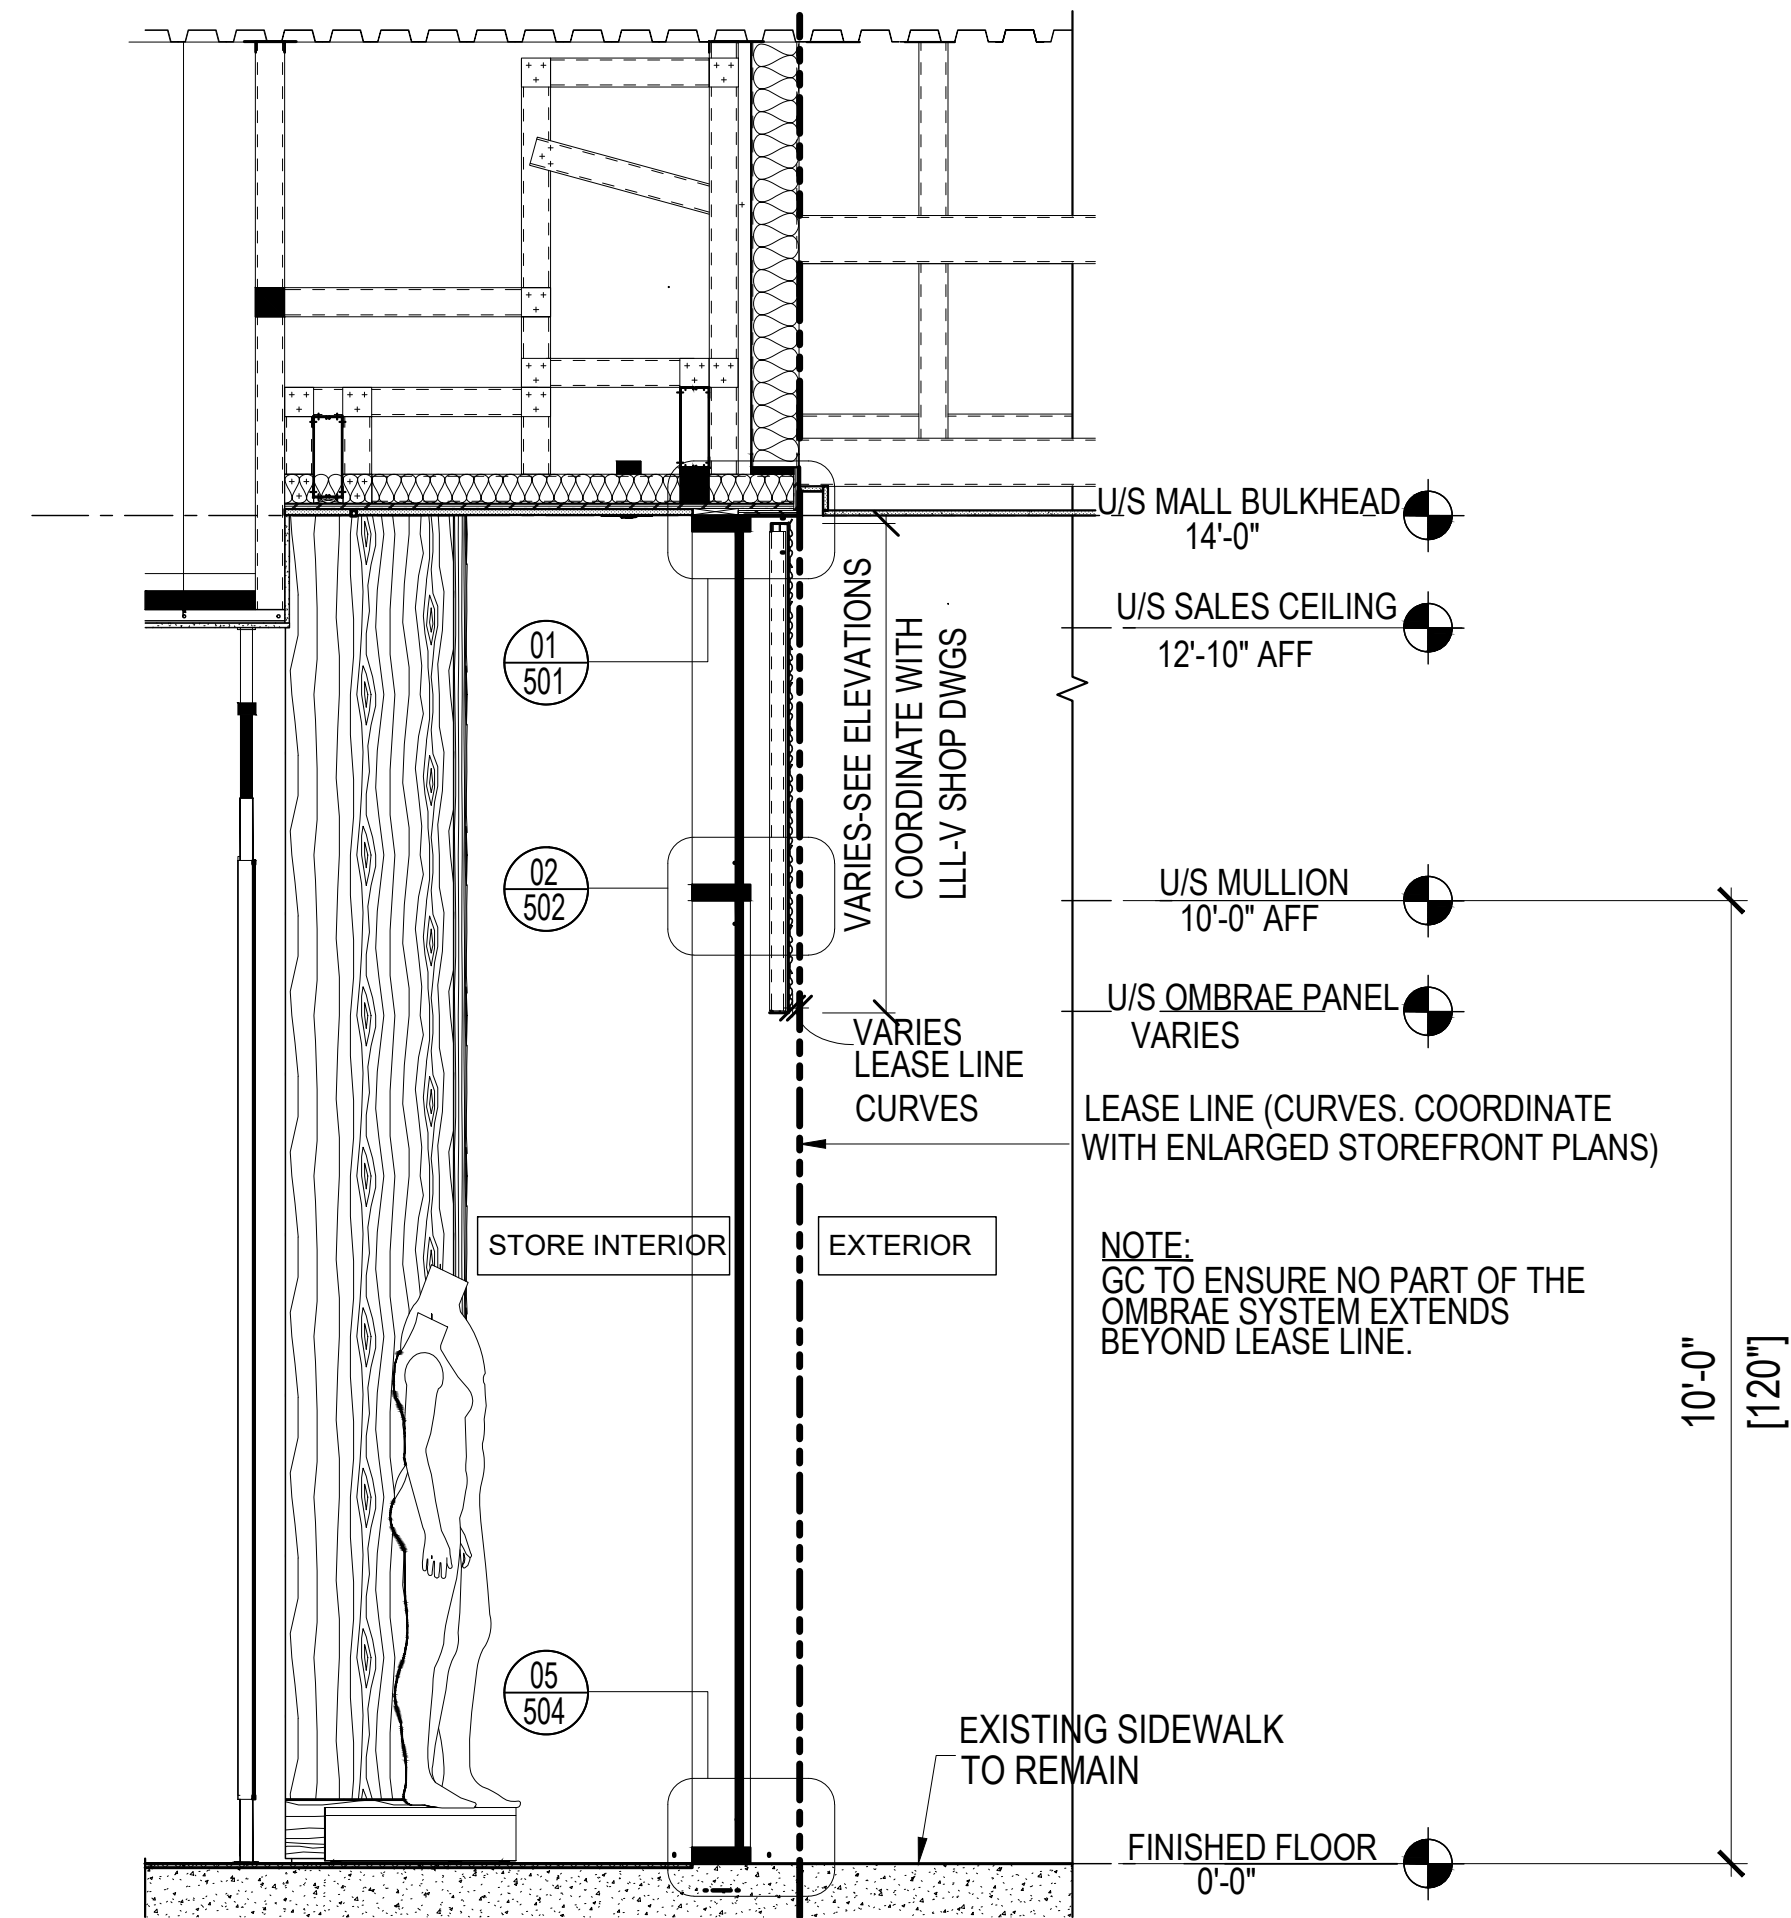

02 CURTAIN WALL SECTION
SCALE: 1/2"=1'-0" ARCH. REF. 02 / A-420
SYSTEM - 1 (2-1/2" X 7-1/4" OFFSET GLAZE FOR 1" GLASS)

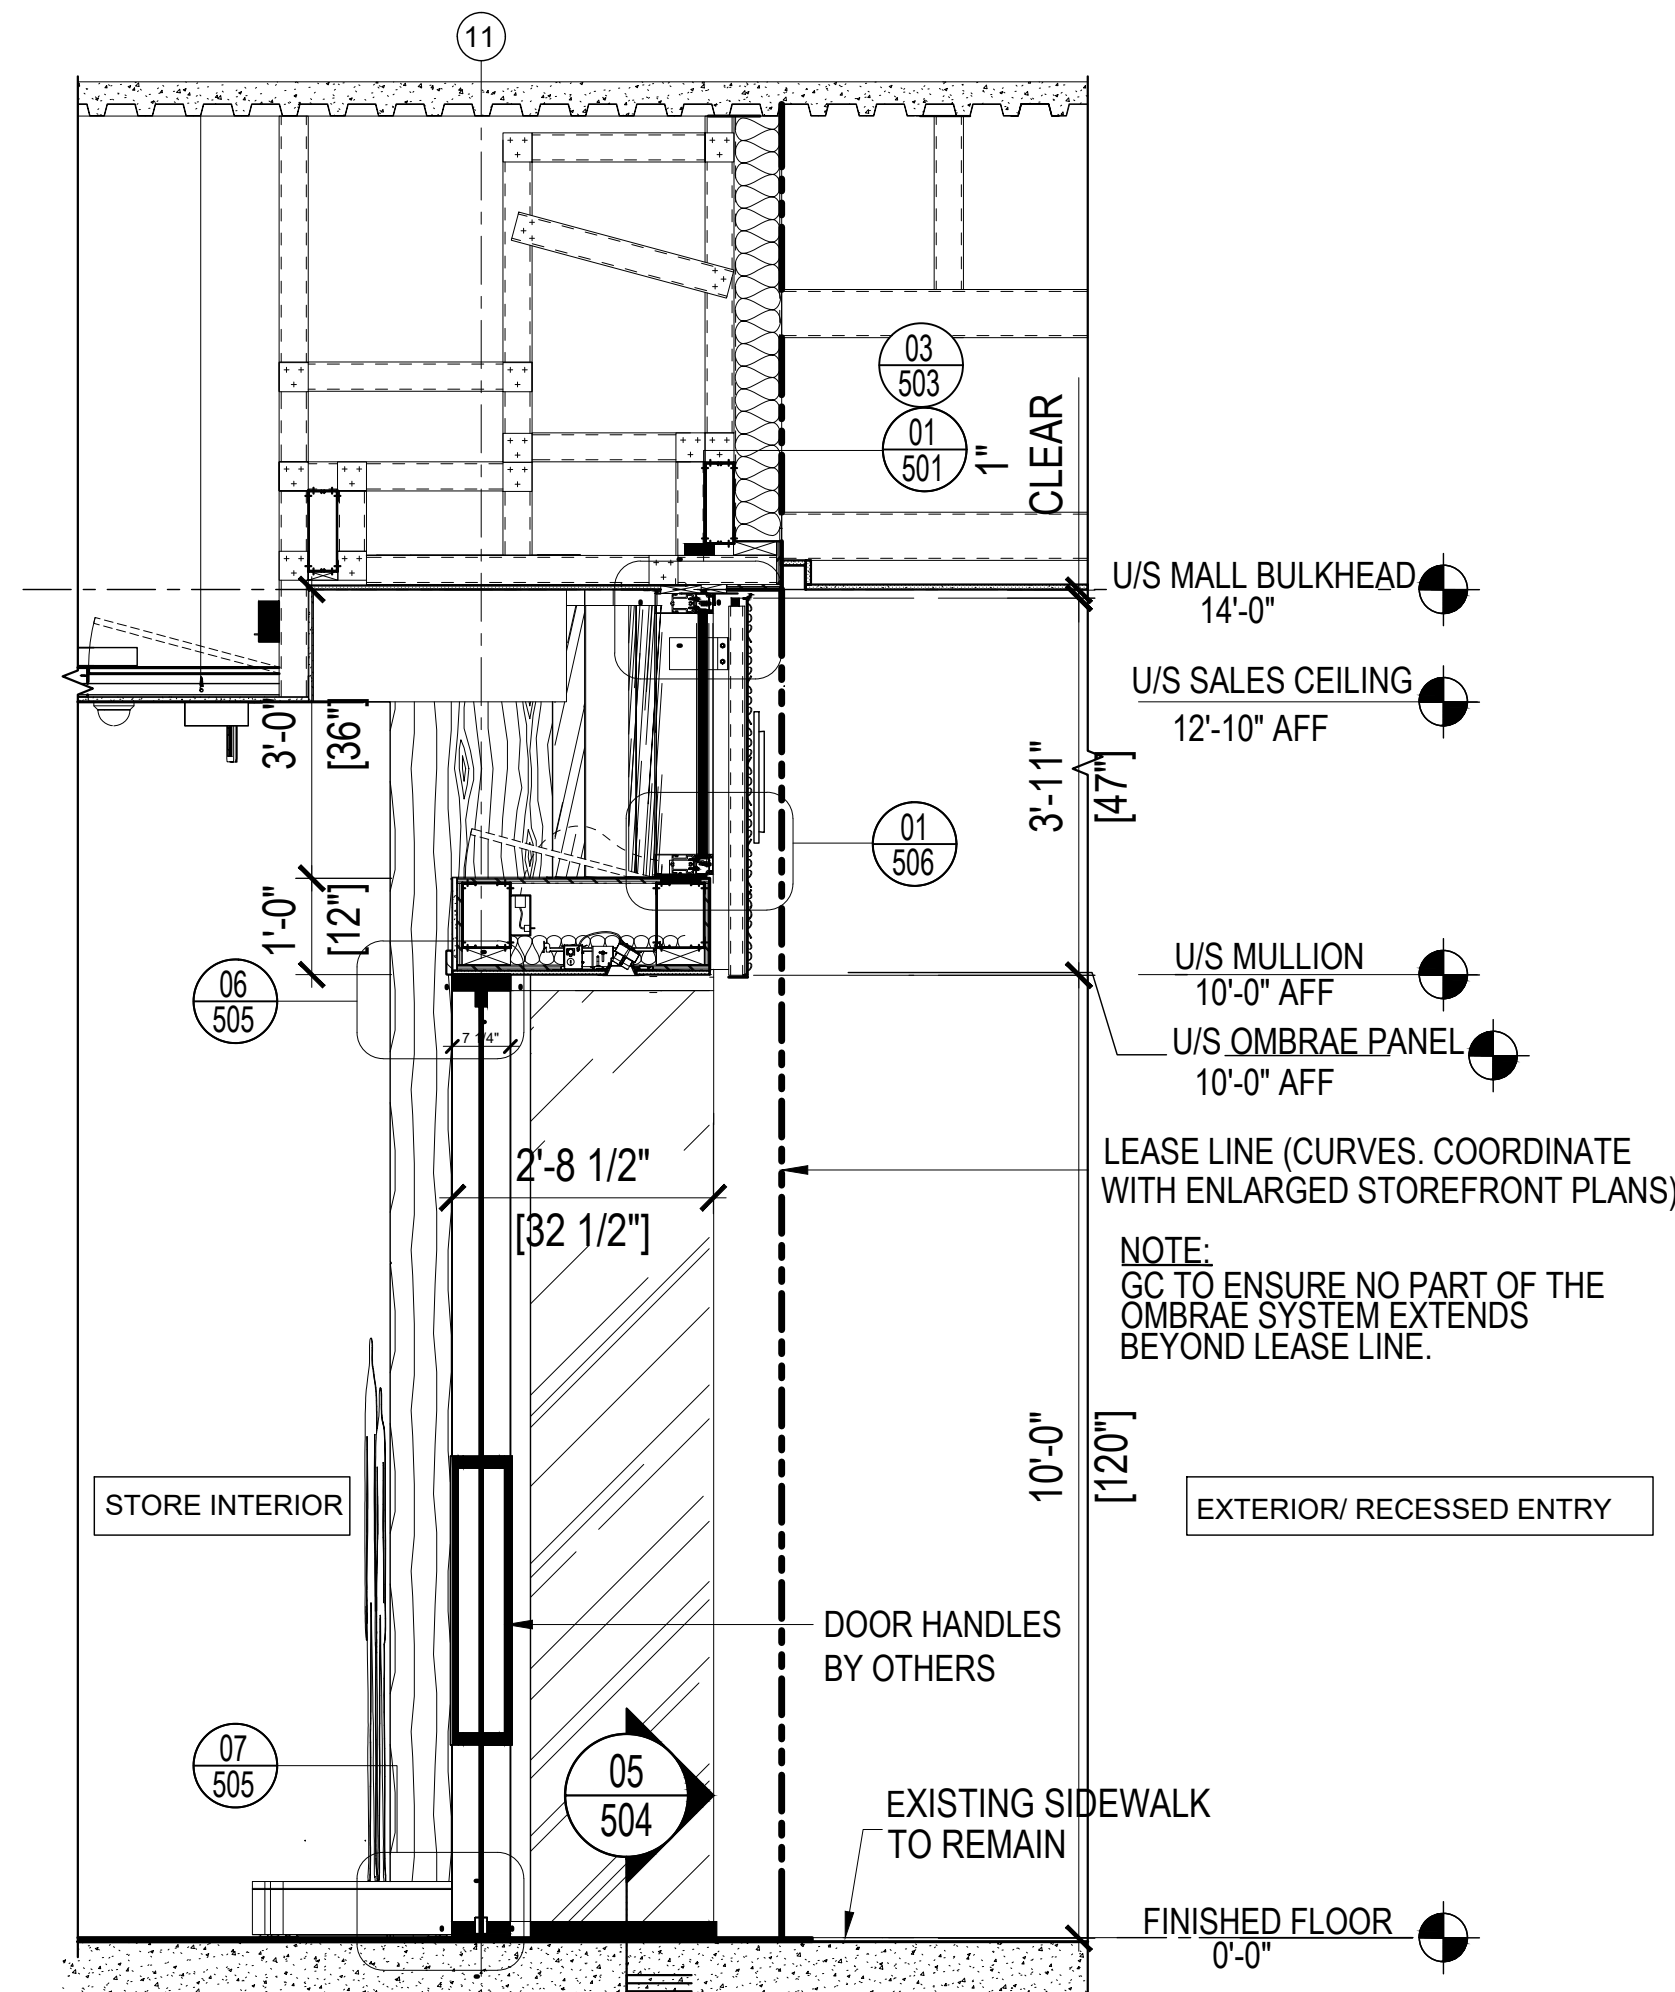

01 CURTAIN WALL SECTION
SCALE: 1/2"=1'-0" ARCH. REF. 01 / A-420
SYSTEM - 1 (2-1/2" X 7-1/4" OFFSET GLAZE FOR 1" GLASS)

JV GLASS

8333 ROCHESTER AVE SUITE 103
RANCHO CACAMONGA, CA 91730
909 - 491 - 7014


JV GLASS
Co, Inc.

STRUCTURAL
ENGINEER'S APPROVAL




ARCHITECT'S APPROVAL

PROJECT INFORMATION			
	LULULEMON CENTURY CITY		
	10250 SANTA MONICA BLVD. UNIT 1960		
	LOS ANGELES, CA 90067		
	CONTRACTOR:		
	ARCHITECT:		
	BERGMEYER		
	800 SOUTH FIGUEROA ST.		
	SUITE 1080		
	LOS ANGELES, CA 90017		
	SCALE: 1/2" = 1'-0"	DATE: 06 / 03 / 2024	
	DRAWN: CDC-DO	CHECKED:	

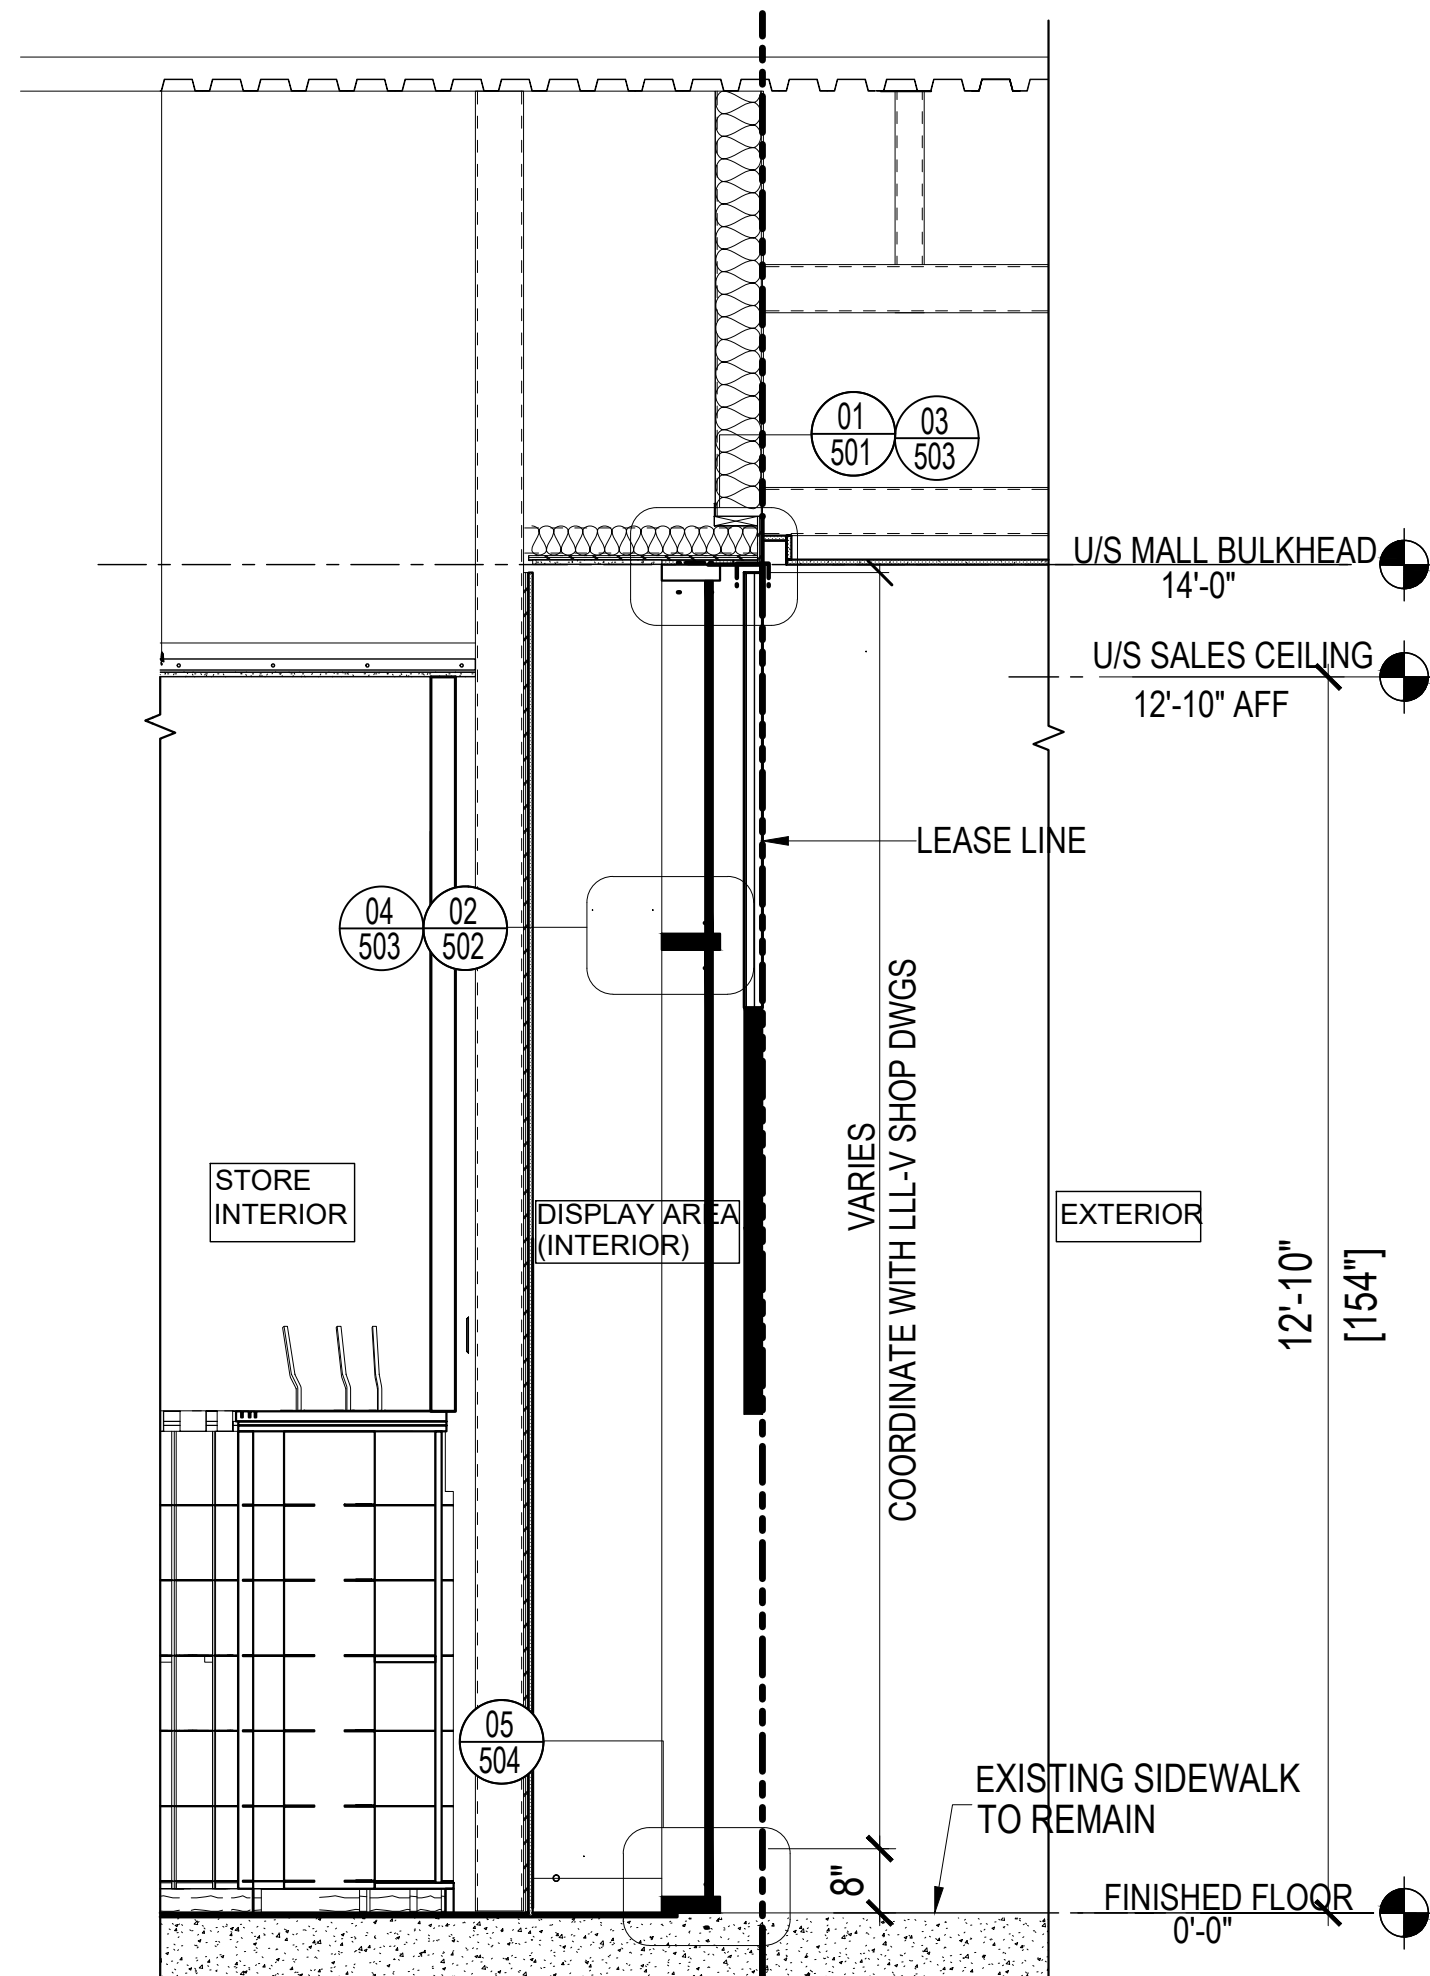

02 CURTAIN WALL SECTION
SCALE: 1/2"=1'-0" ARCH. REF. 02 / A-421
SYSTEM - 1 (2-1/2" X 7-1/4" OFFSET GLAZE FOR 1" GLASS)

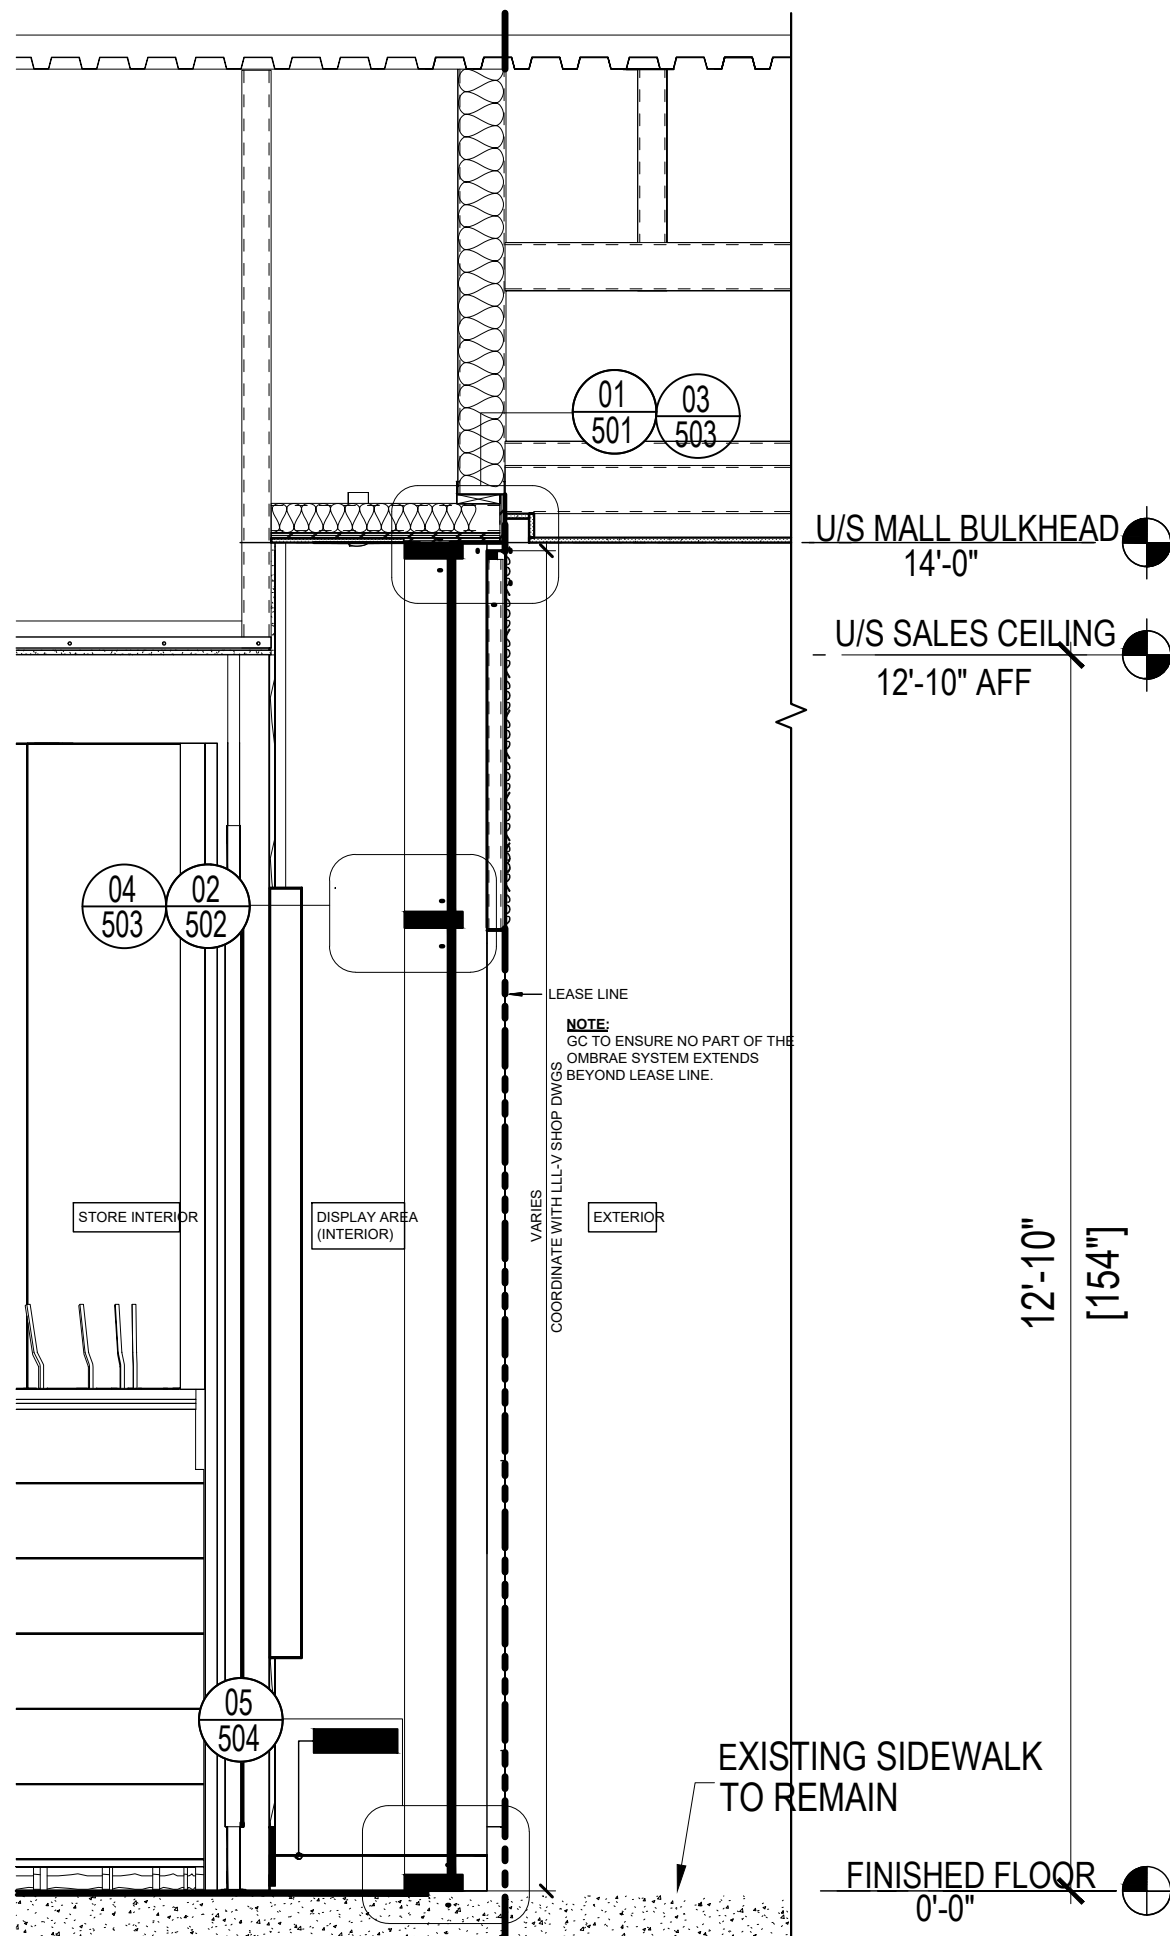

01 CURTAIN WALL SECTION
SCALE: 1/2"=1'-0" ARCH. REF. 01 / A-422
SYSTEM - 1 (2-1/2" X 7-1/4" OFFSET GLAZE FOR 1" GLASS)

JV GLASS

8333 ROCHESTER AVE SUITE 103
RANCHO CACAMONGA, CA 91730
909 - 491 - 7014


JV GLASS
Co, Inc.

STRUCTURAL
ENGINEER'S APPROVAL



ARCHITECT'S APPROVAL

PROJECT INFORMATION		
	LULULEMON CENTURY CITY	
	10250 SANTA MONICA BLVD. UNIT 1960	
	LOS ANGELES, CA 90067	
	CONTRACTOR:	
	BERGMEYER	
	800 SOUTH FIGUEROA ST.	
	SUITE 1080	
	LOS ANGELES, CA 90017	
	SCALE: 1/2" = 1'-0"	DATE: 06 / 03 / 2024
	DRAWN: CDC-DO	CHECKED:

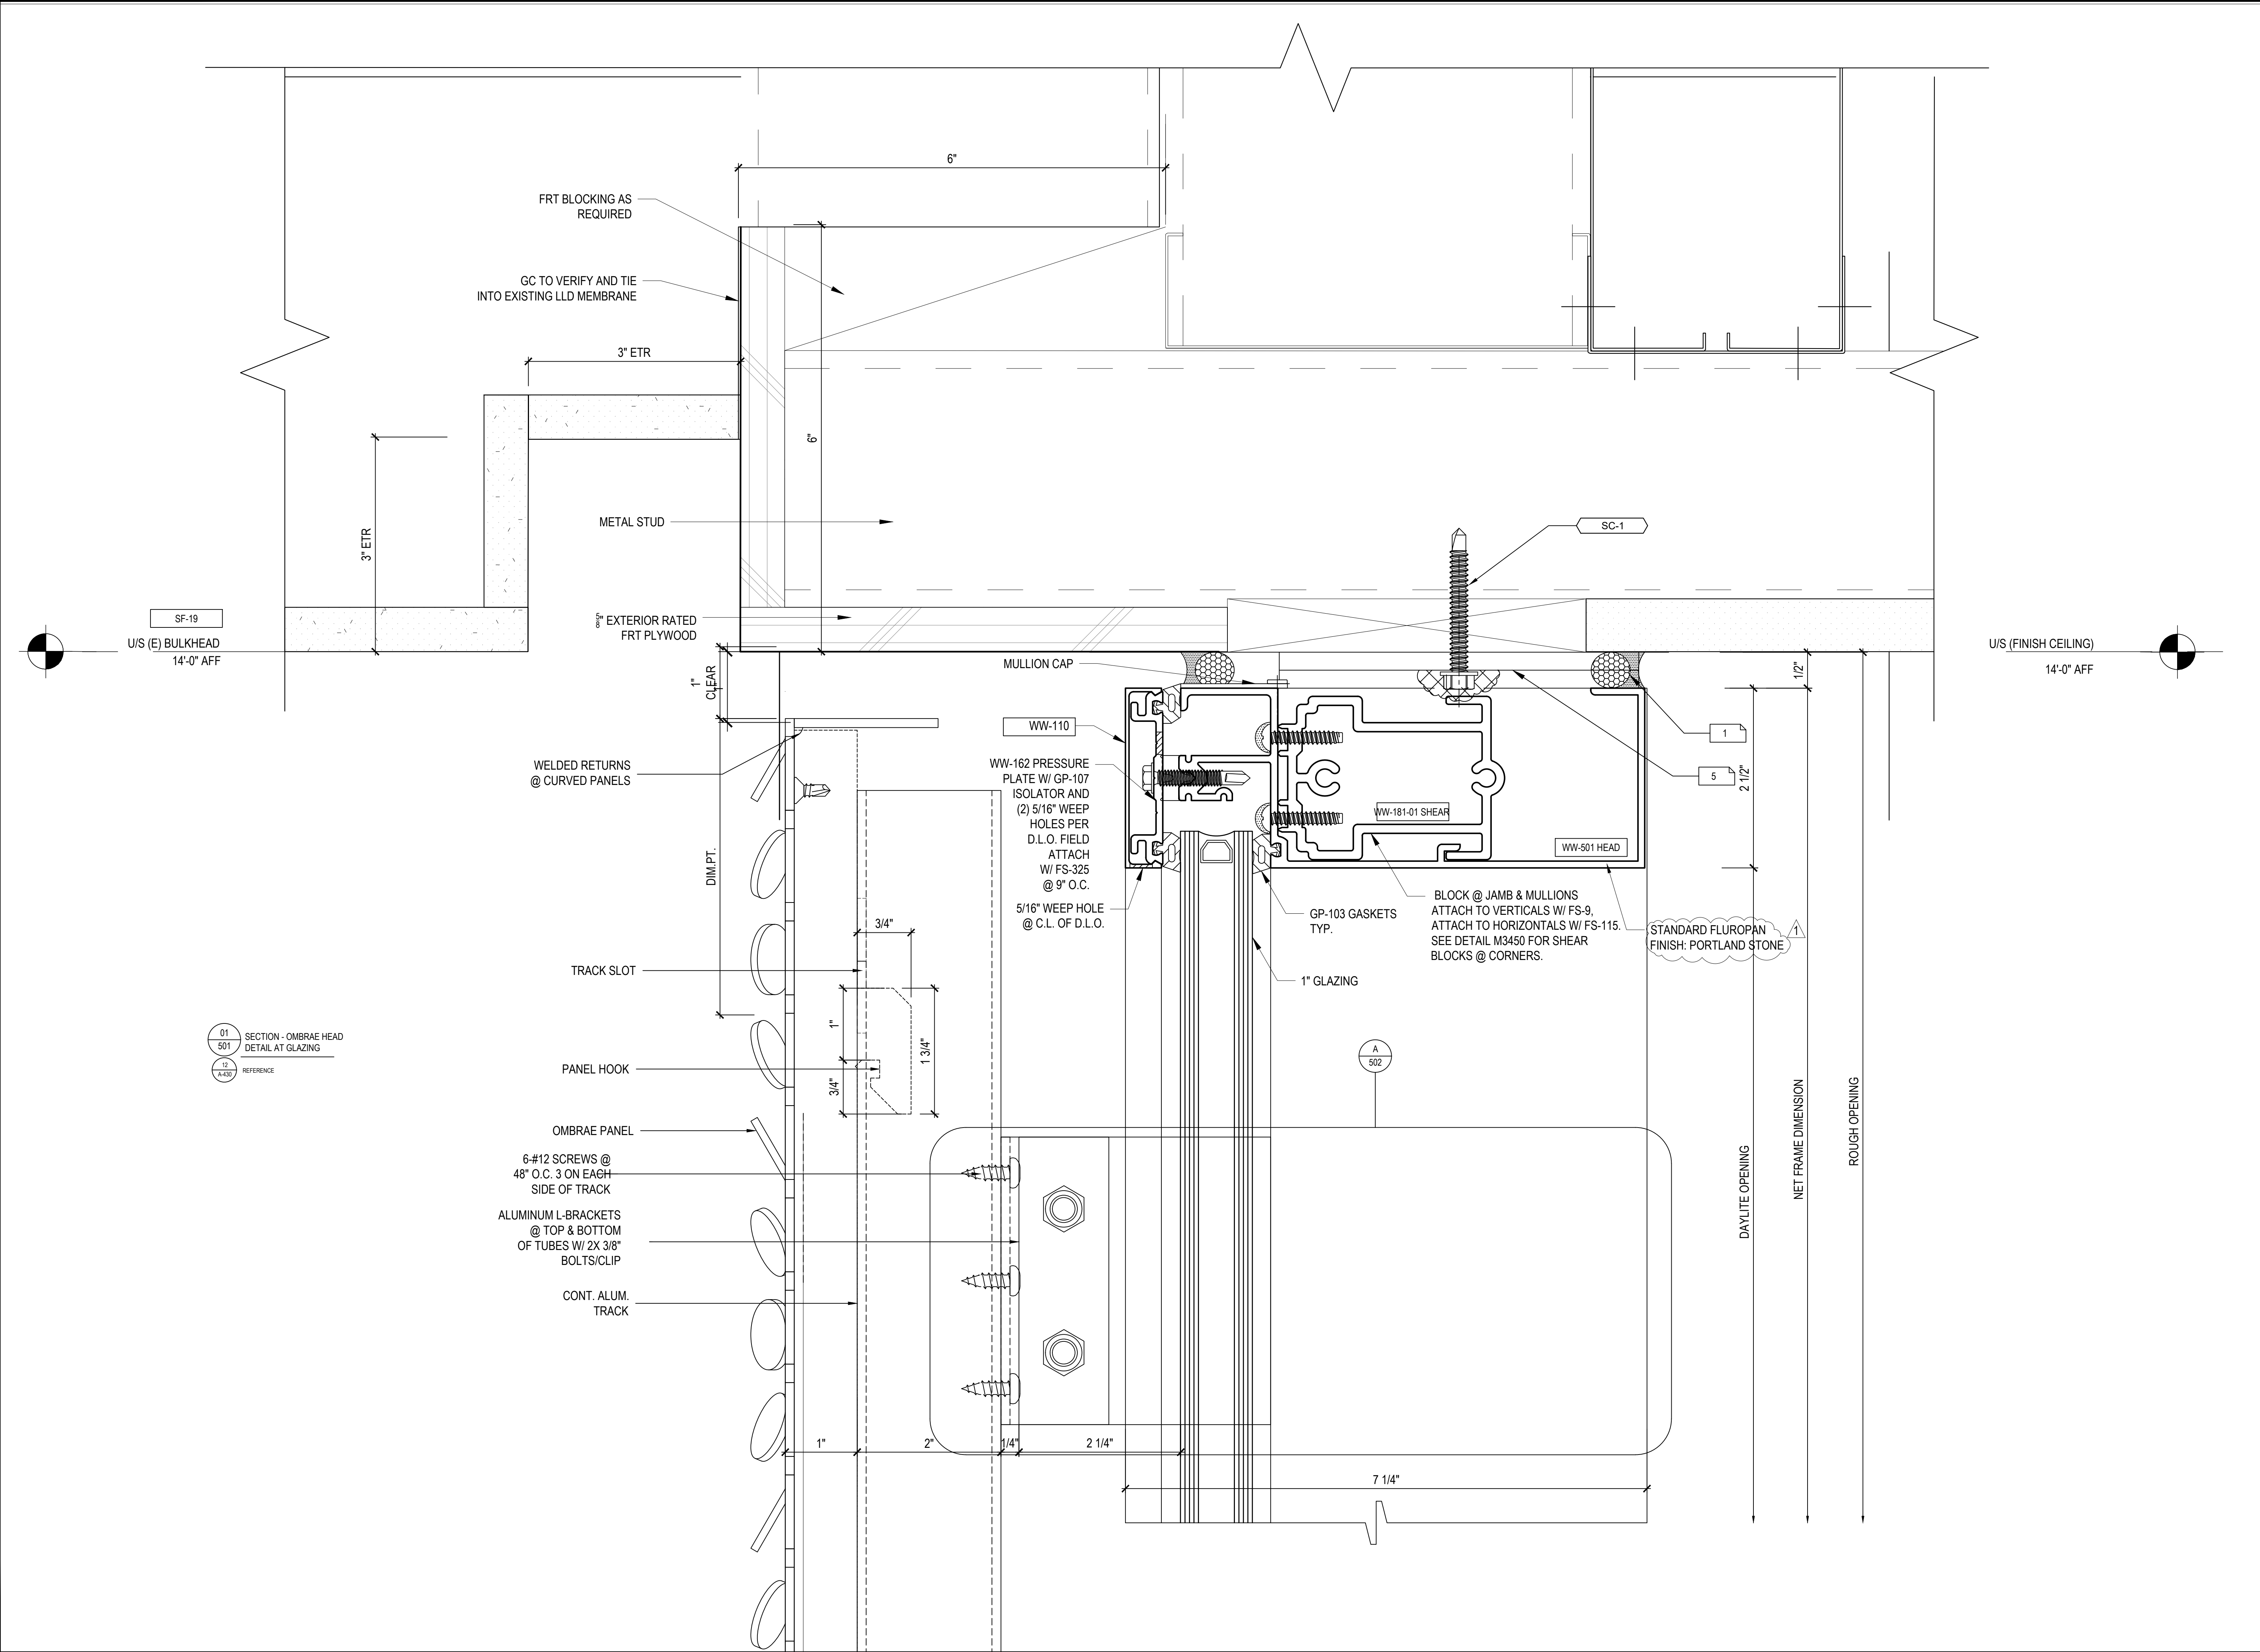

STRUCTURAL
ENGINEER'S APPROVAL

REGISTERED PROFESSIONAL ENGINEER
SCOTT JOHN SAMUELS
S 3902
EXP. 6-30-26
STRUCTURAL
STATE OF CALIFORNIA


ARCHITECT'S APPROVAL

PROJECT INFORMATION		
REVISION	DATE	BY
	-	-
	-	-
	-	-
	-	-
CONTRACTOR:		
ARCHITECT:		
BERGMEYER		
800 SOUTH FIGUEROA ST.		
SUITE 1080		
LOS ANGELES, CA 90017		
SCALE: FULL		
DATE: 06 / 03 / 2024		
DRAWN: CDC-DO		
CHECKED:		

501

©

D & M GLASS DRAFTING 2024

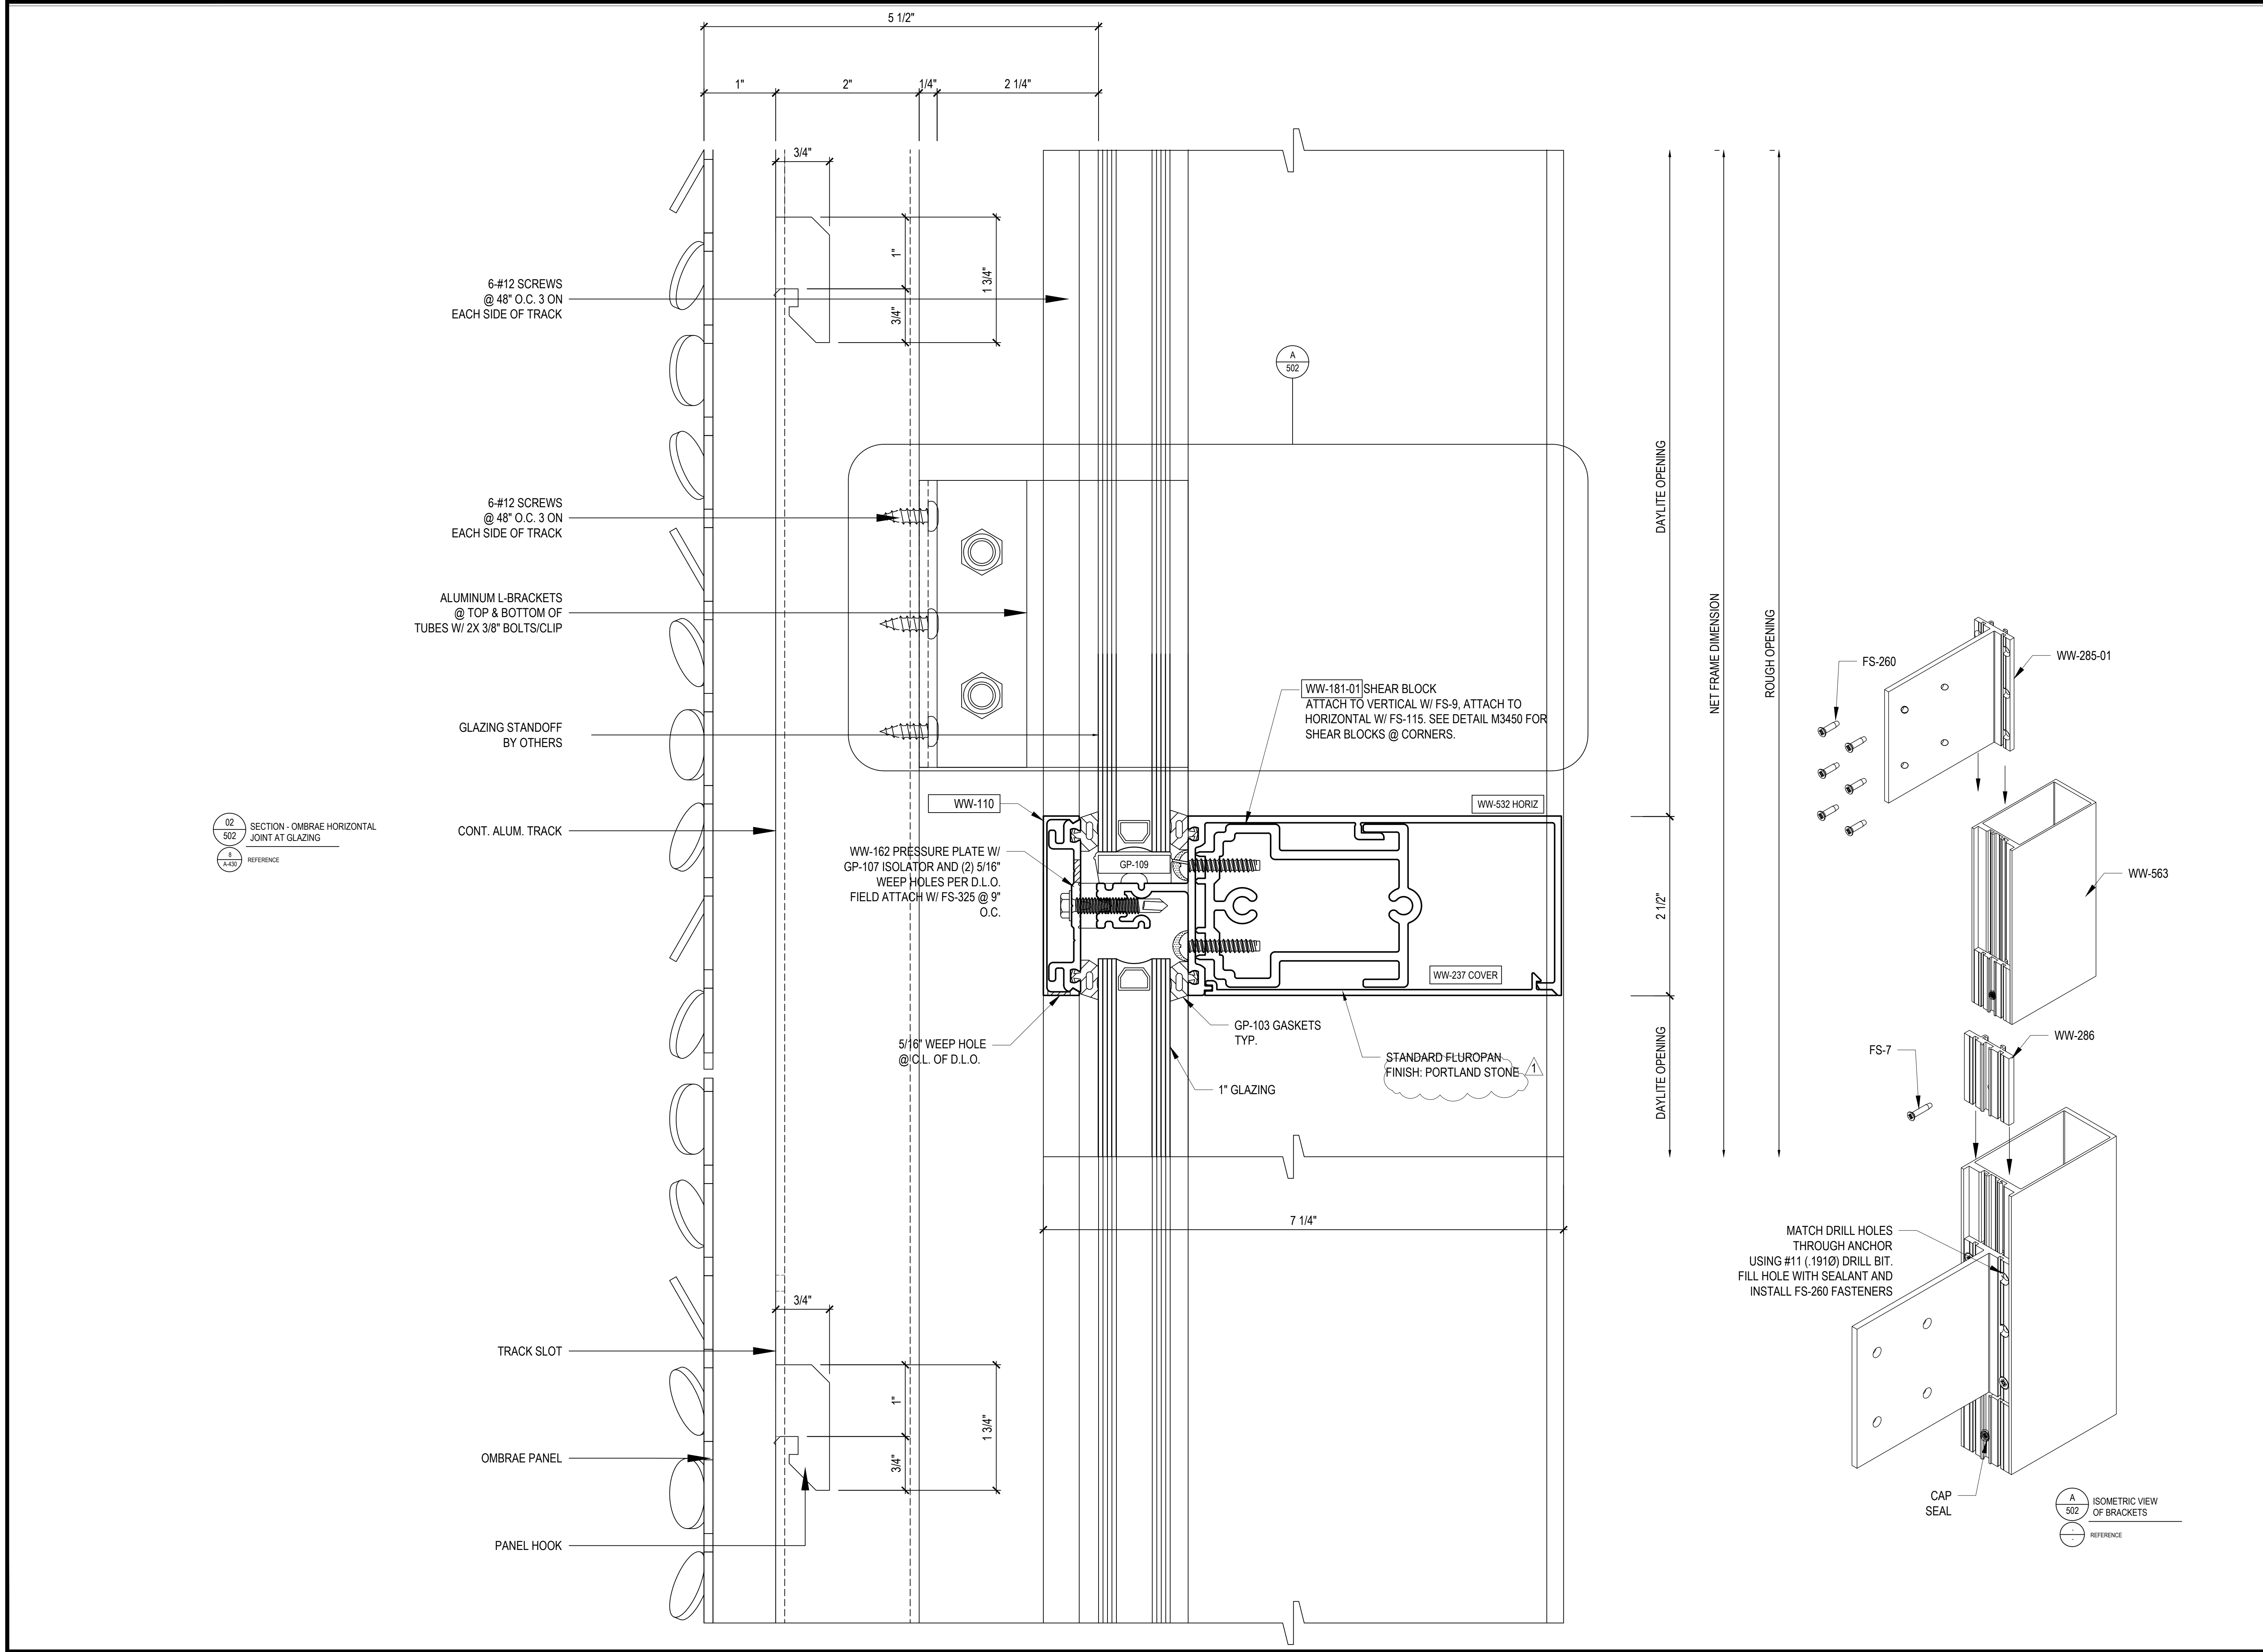

JV GLASS

8333 ROCHESTER AVE SUITE 103
RANCHO CACAMONGA, CA 91730

909 - 491 - 7014


JV GLASS
Co, Inc.

STRUCTURAL
ENGINEER'S APPROVAL



ARCHITECT'S APPROVAL

REVISION		BY	DATE	PROJECT INFORMATION	
△	-	-	-	LULULEMON CENTURY CITY	
△	-	-	-	10250 SANTA MONICA BLVD, UNIT 1960	
△	-	-	-	LOS ANGELES, CA 90067	
△	-	-	-	ARCHITECT: BERGMEYER 800 SOUTH FIGUEROA ST. SUITE 1080 LOS ANGELES, CA 90017	
△	-	-	-	CONTRACTOR:	
				SCALE: FULL	DATE: 06 / 03 / 2024
				DRAWN: CDC-DO	CHECKED:

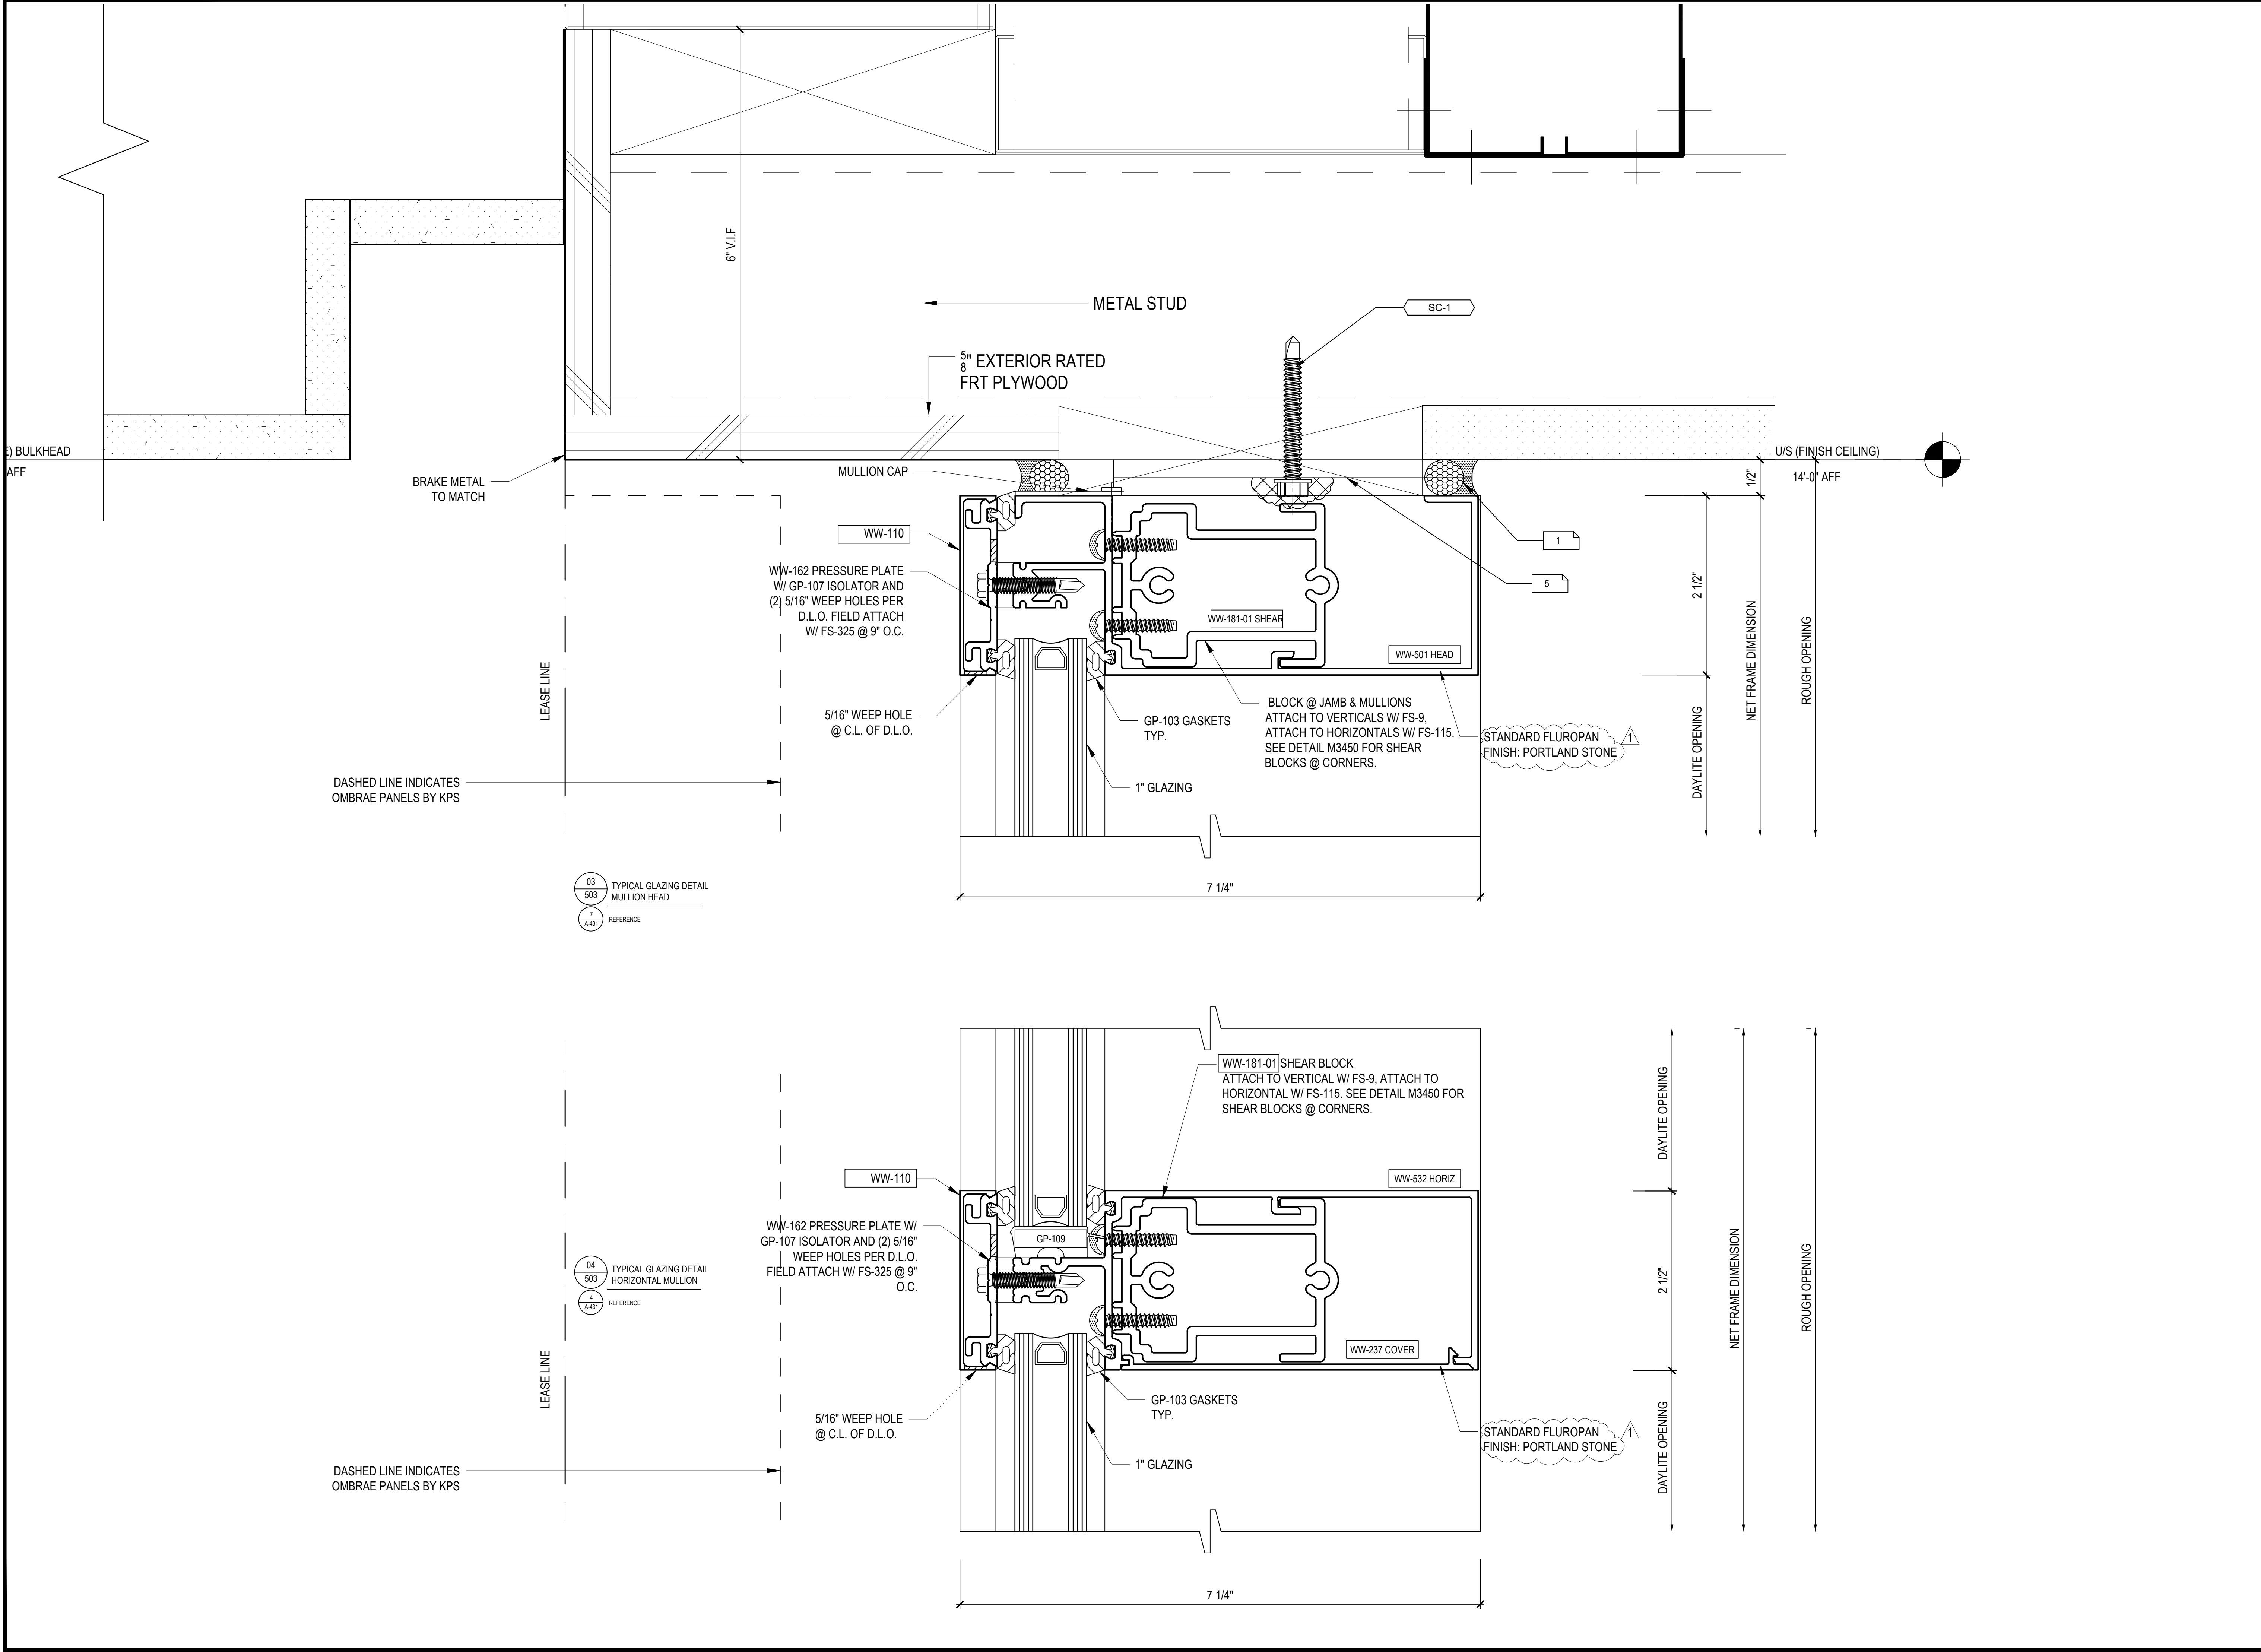

JV GLASS

8333 ROCHESTER AVE SUITE 103
RANCHO CACAMONGA, CA 91730
909 - 491 - 7014

JV GLASS
Co, Inc.

STRUCTURAL
ENGINEER'S APPROVAL




ARCHITECT'S APPROVAL

PROJECT INFORMATION		
	LULULEMON CENTURY CITY	
	10250 SANTA MONICA BLVD. UNIT 1960	
	LOS ANGELES, CA 90067	
	CONTRACTOR:	
	BERGMEYER	
	800 SOUTH FIGUEROA ST.	
	SUITE 1080	
	LOS ANGELES, CA 90017	
	SCALE: FULL	DATE: 06 / 03 / 2024
	DRAWN: CDC-DO	CHECKED:

503

© D & M GLASS DRAFTING 2024

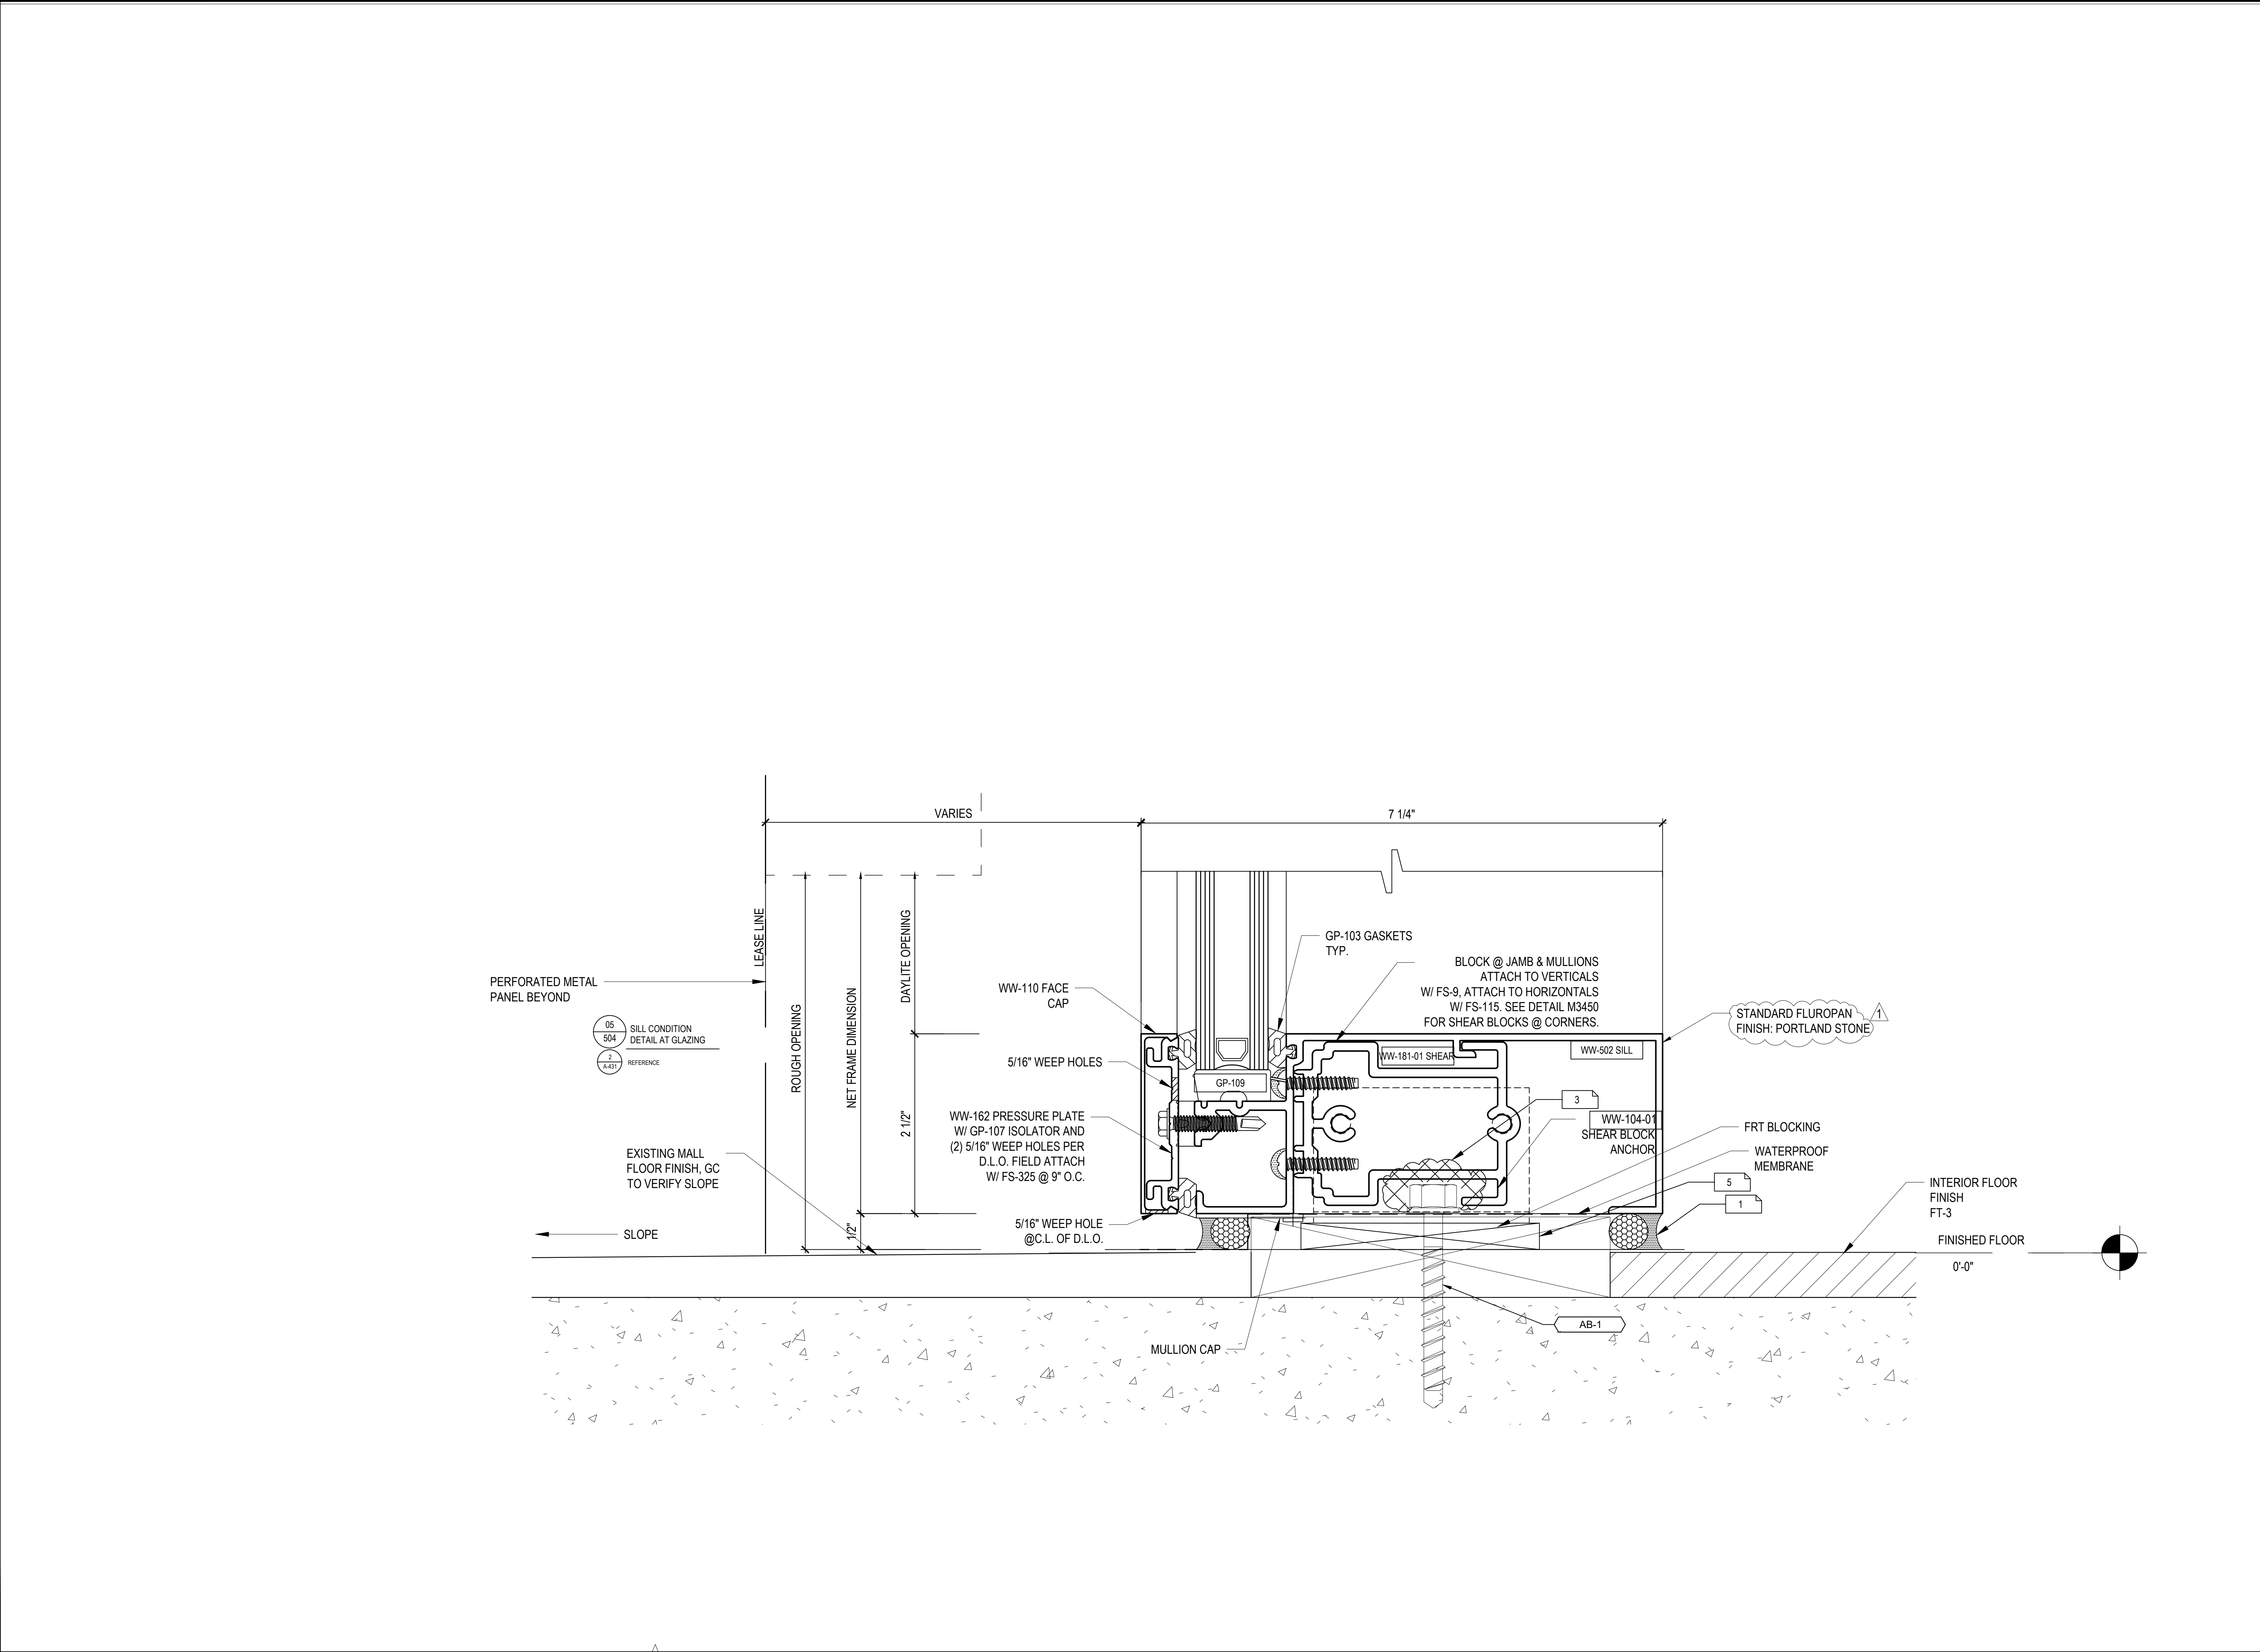

JV GLASS

8333 ROCHESTER AVE SUITE 103
RANCHO CACAMONGA, CA 91730
909 - 491 - 7014


JV GLASS
Co, Inc.

STRUCTURAL
ENGINEER'S APPROVAL



ARCHITECT'S APPROVAL

PROJECT INFORMATION		
REVISION	DATE	BY
1	-	-
2	-	-
3	-	-
4	-	-
5	-	-
CONTRACTOR:		
ARCHITECT:		
800 SOUTH FIGUEROA ST. SUITE 1080 LOS ANGELES, CA 90017		
SCALE: FULL		
DATE: 06 / 03 / 2024		
CHECKED:		
DRAWN: CDC-DO		

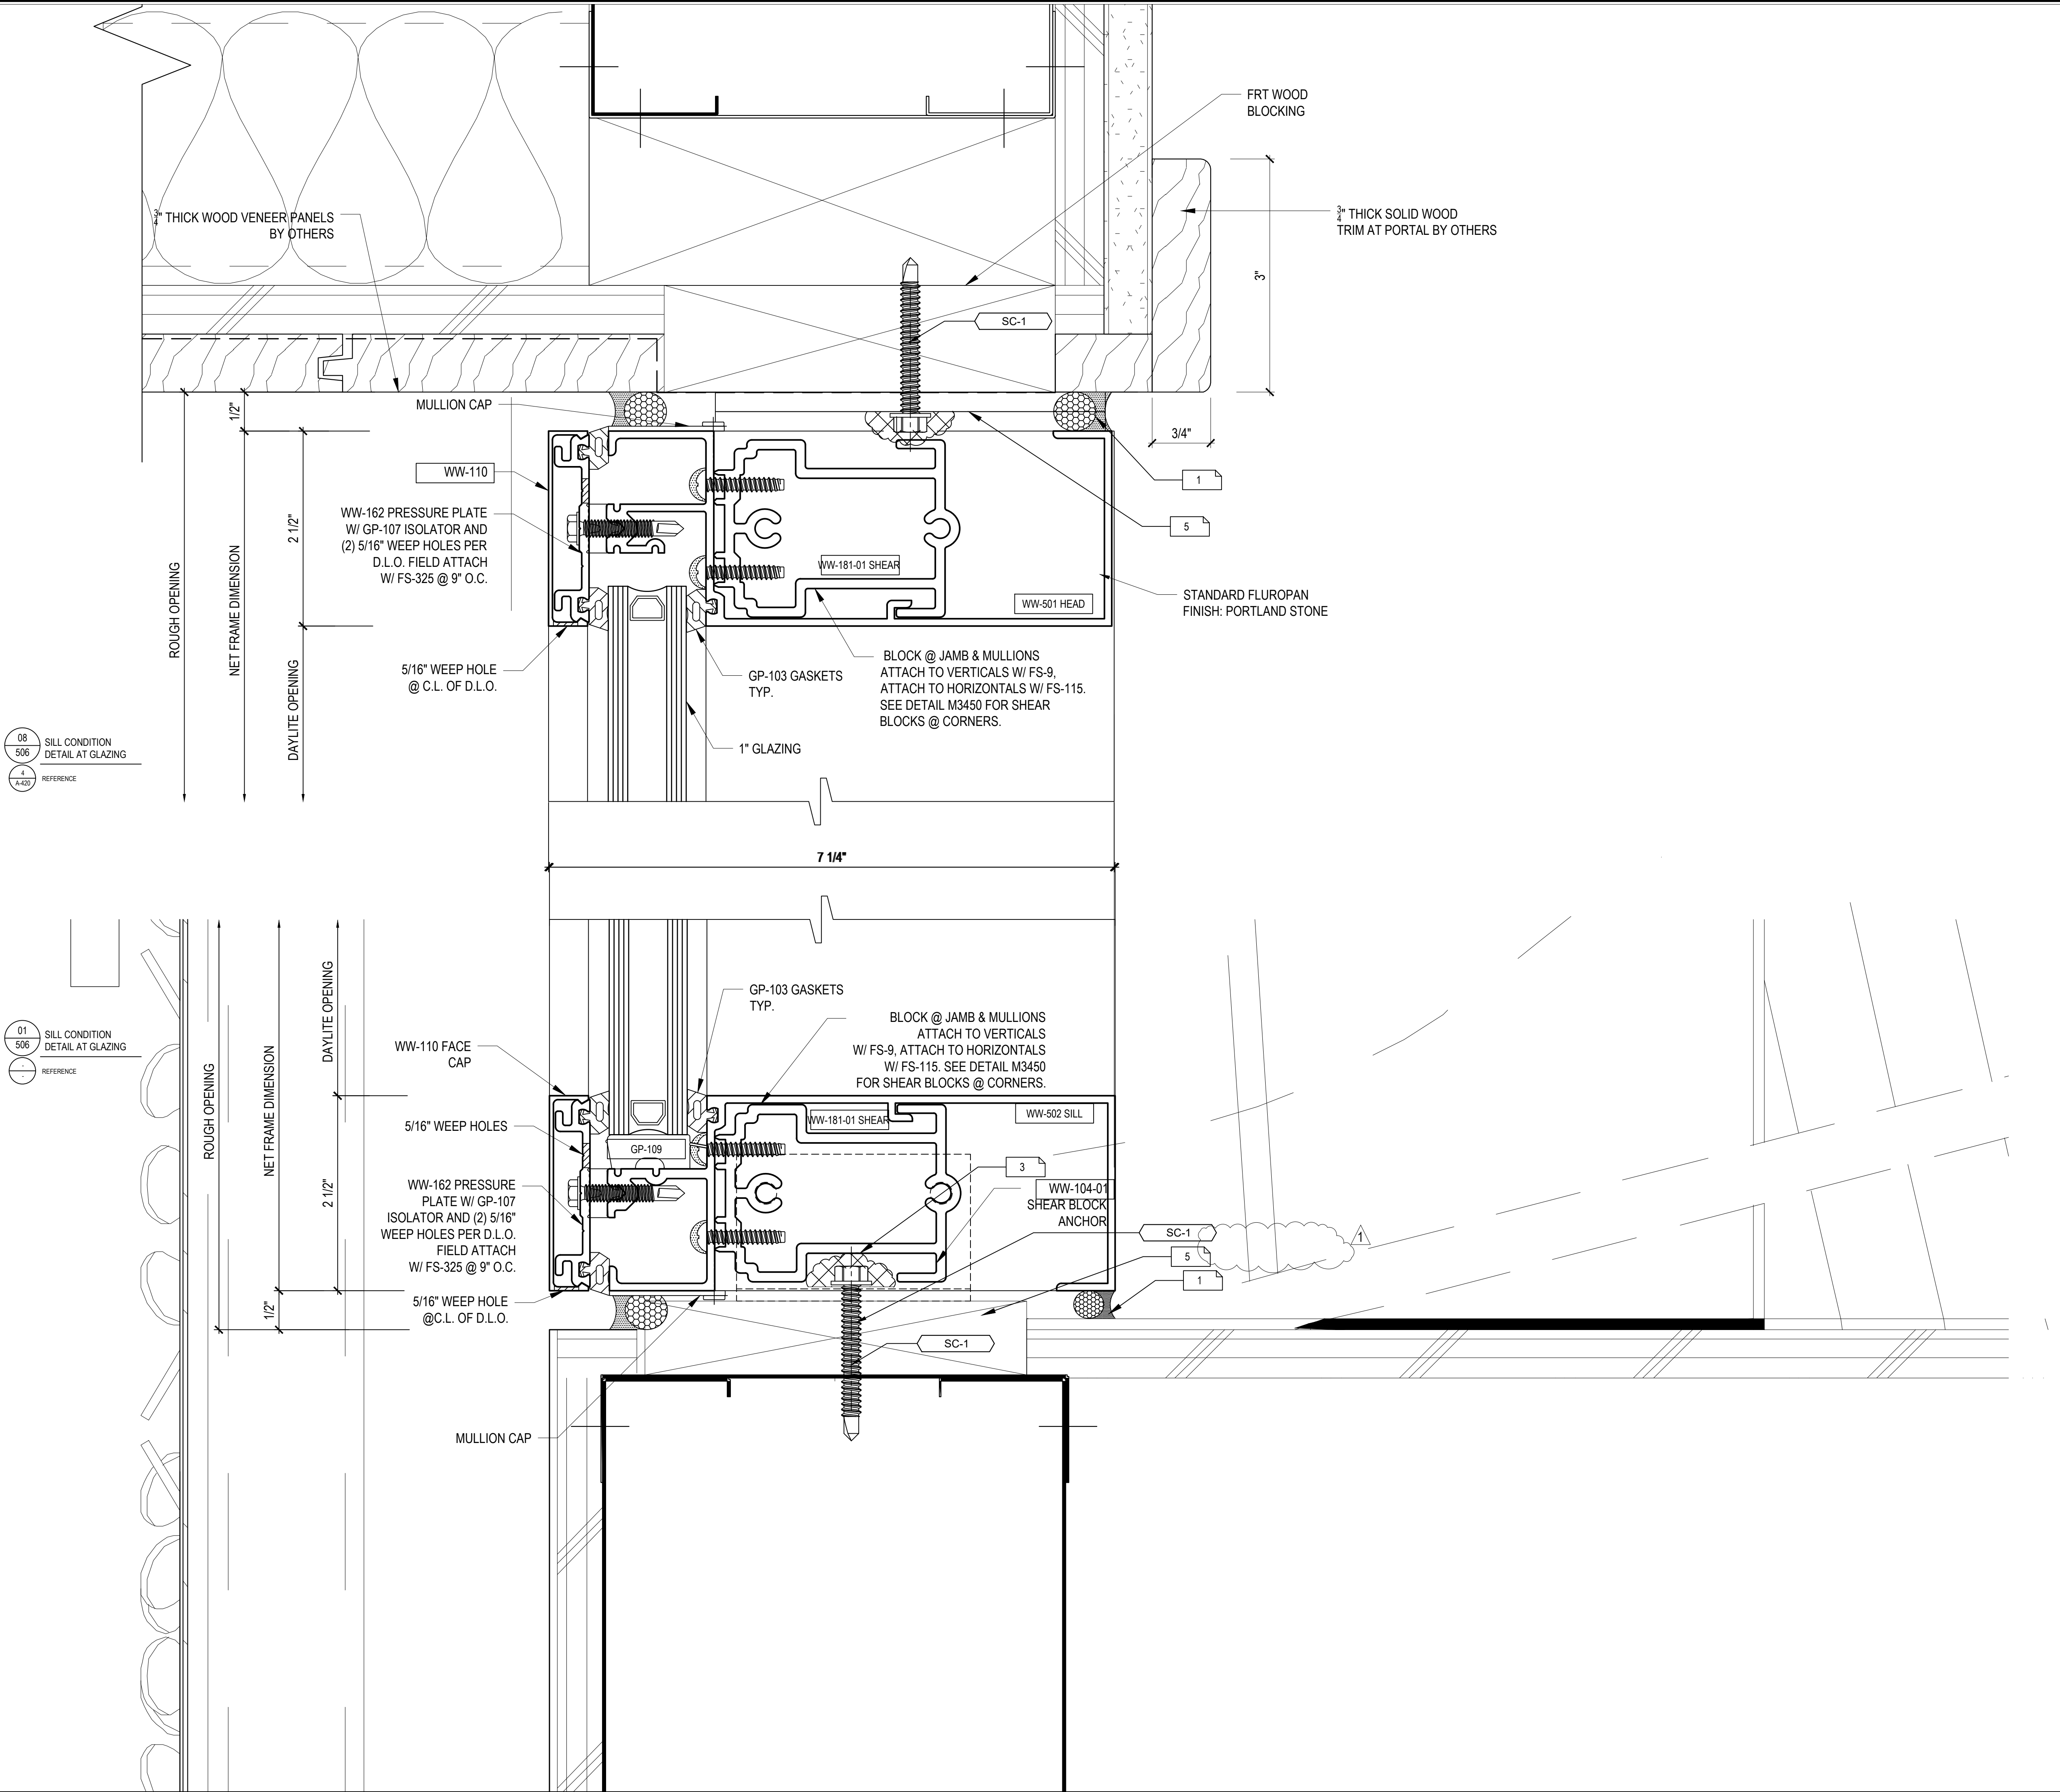

JV GLASS

8333 ROCHESTER AVE SUITE 103
RANCHO CACAMONGA, CA 91730
909 - 491 - 7014

JV GLASS
CORPORATION
907174
Co, Inc.

STRUCTURAL
ENGINEER'S APPROVAL



ARCHITECT'S APPROVAL

PROJECT INFORMATION

LULULEMON CENTURY CITY
10260 SANTA MONICA BLVD. UNIT 1960
LOS ANGELES, CA 90067

CONTRACTOR:

BERGMEYER
800 SOUTH FIGUEROA ST.
SUITE 1080
LOS ANGELES, CA 90017

SCALE: FULL
DATE: 06 / 03 / 2024
DRAWN: CDC-DO
CHECKED:


REVISION

BY

DATE


506

© D & M GLASS DRAFTING 2024

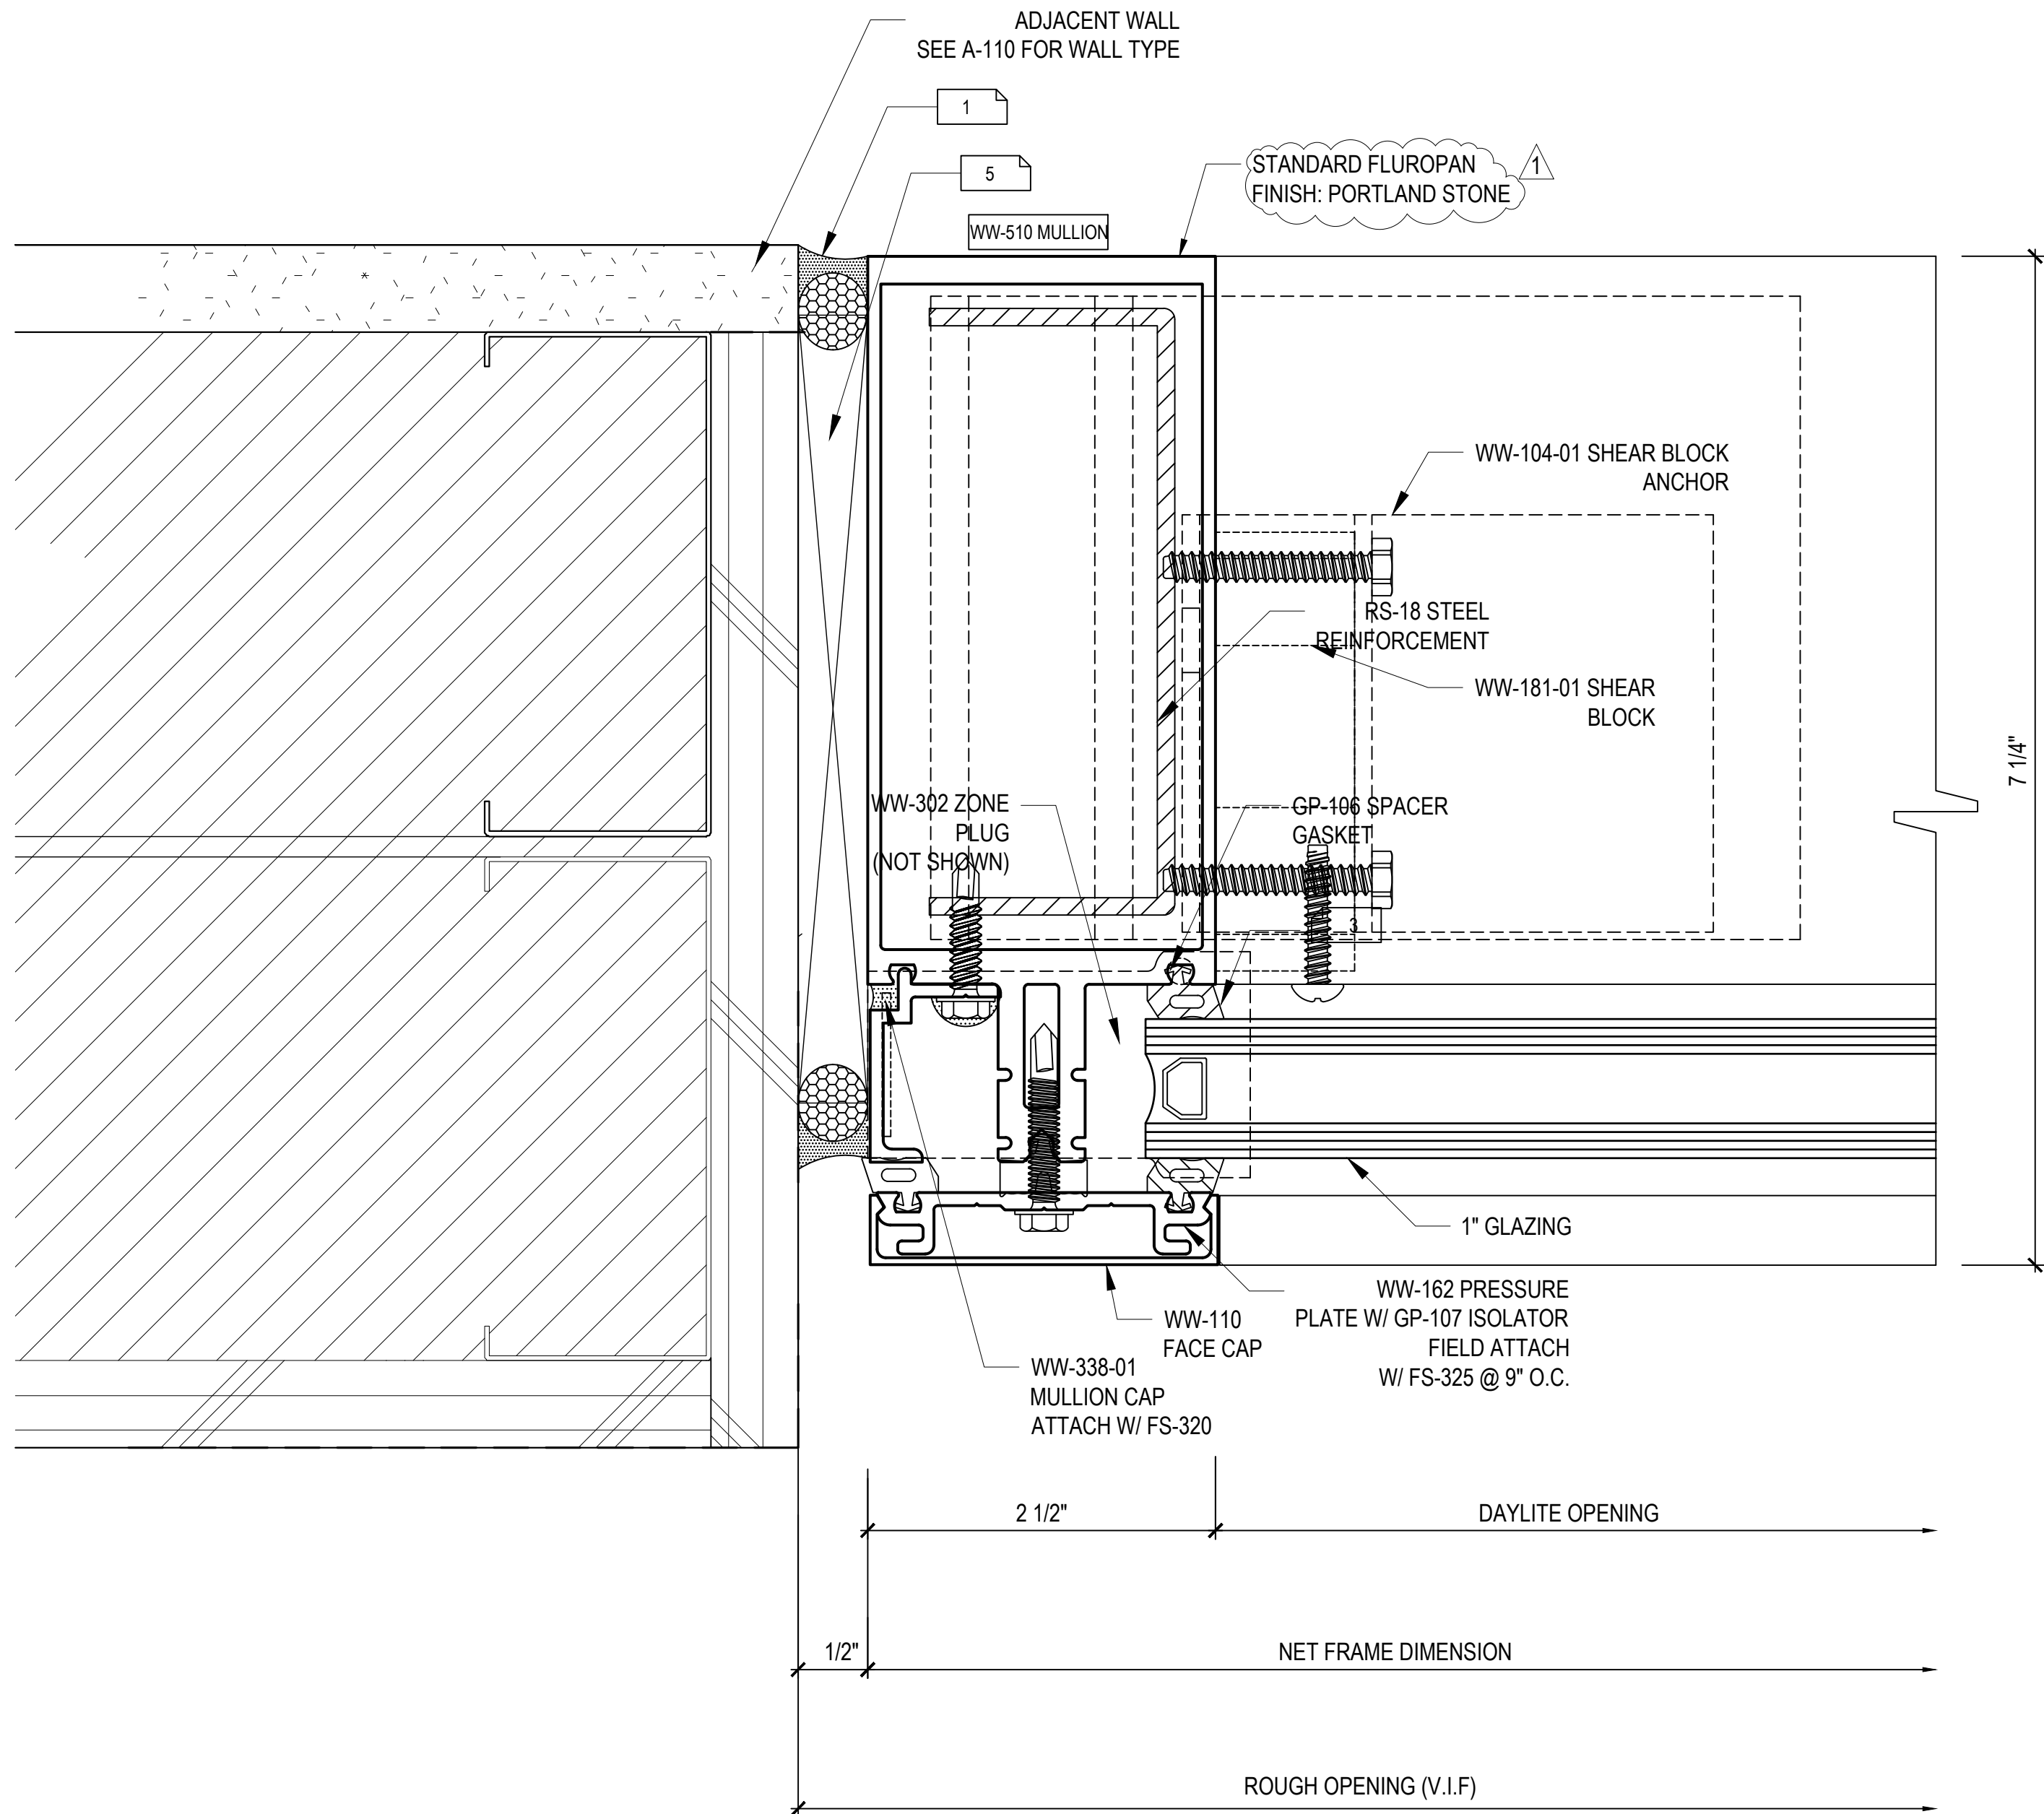

01
601
TYPICAL GLAZING
MULLION JAMB

3
A-430
REFERENCE

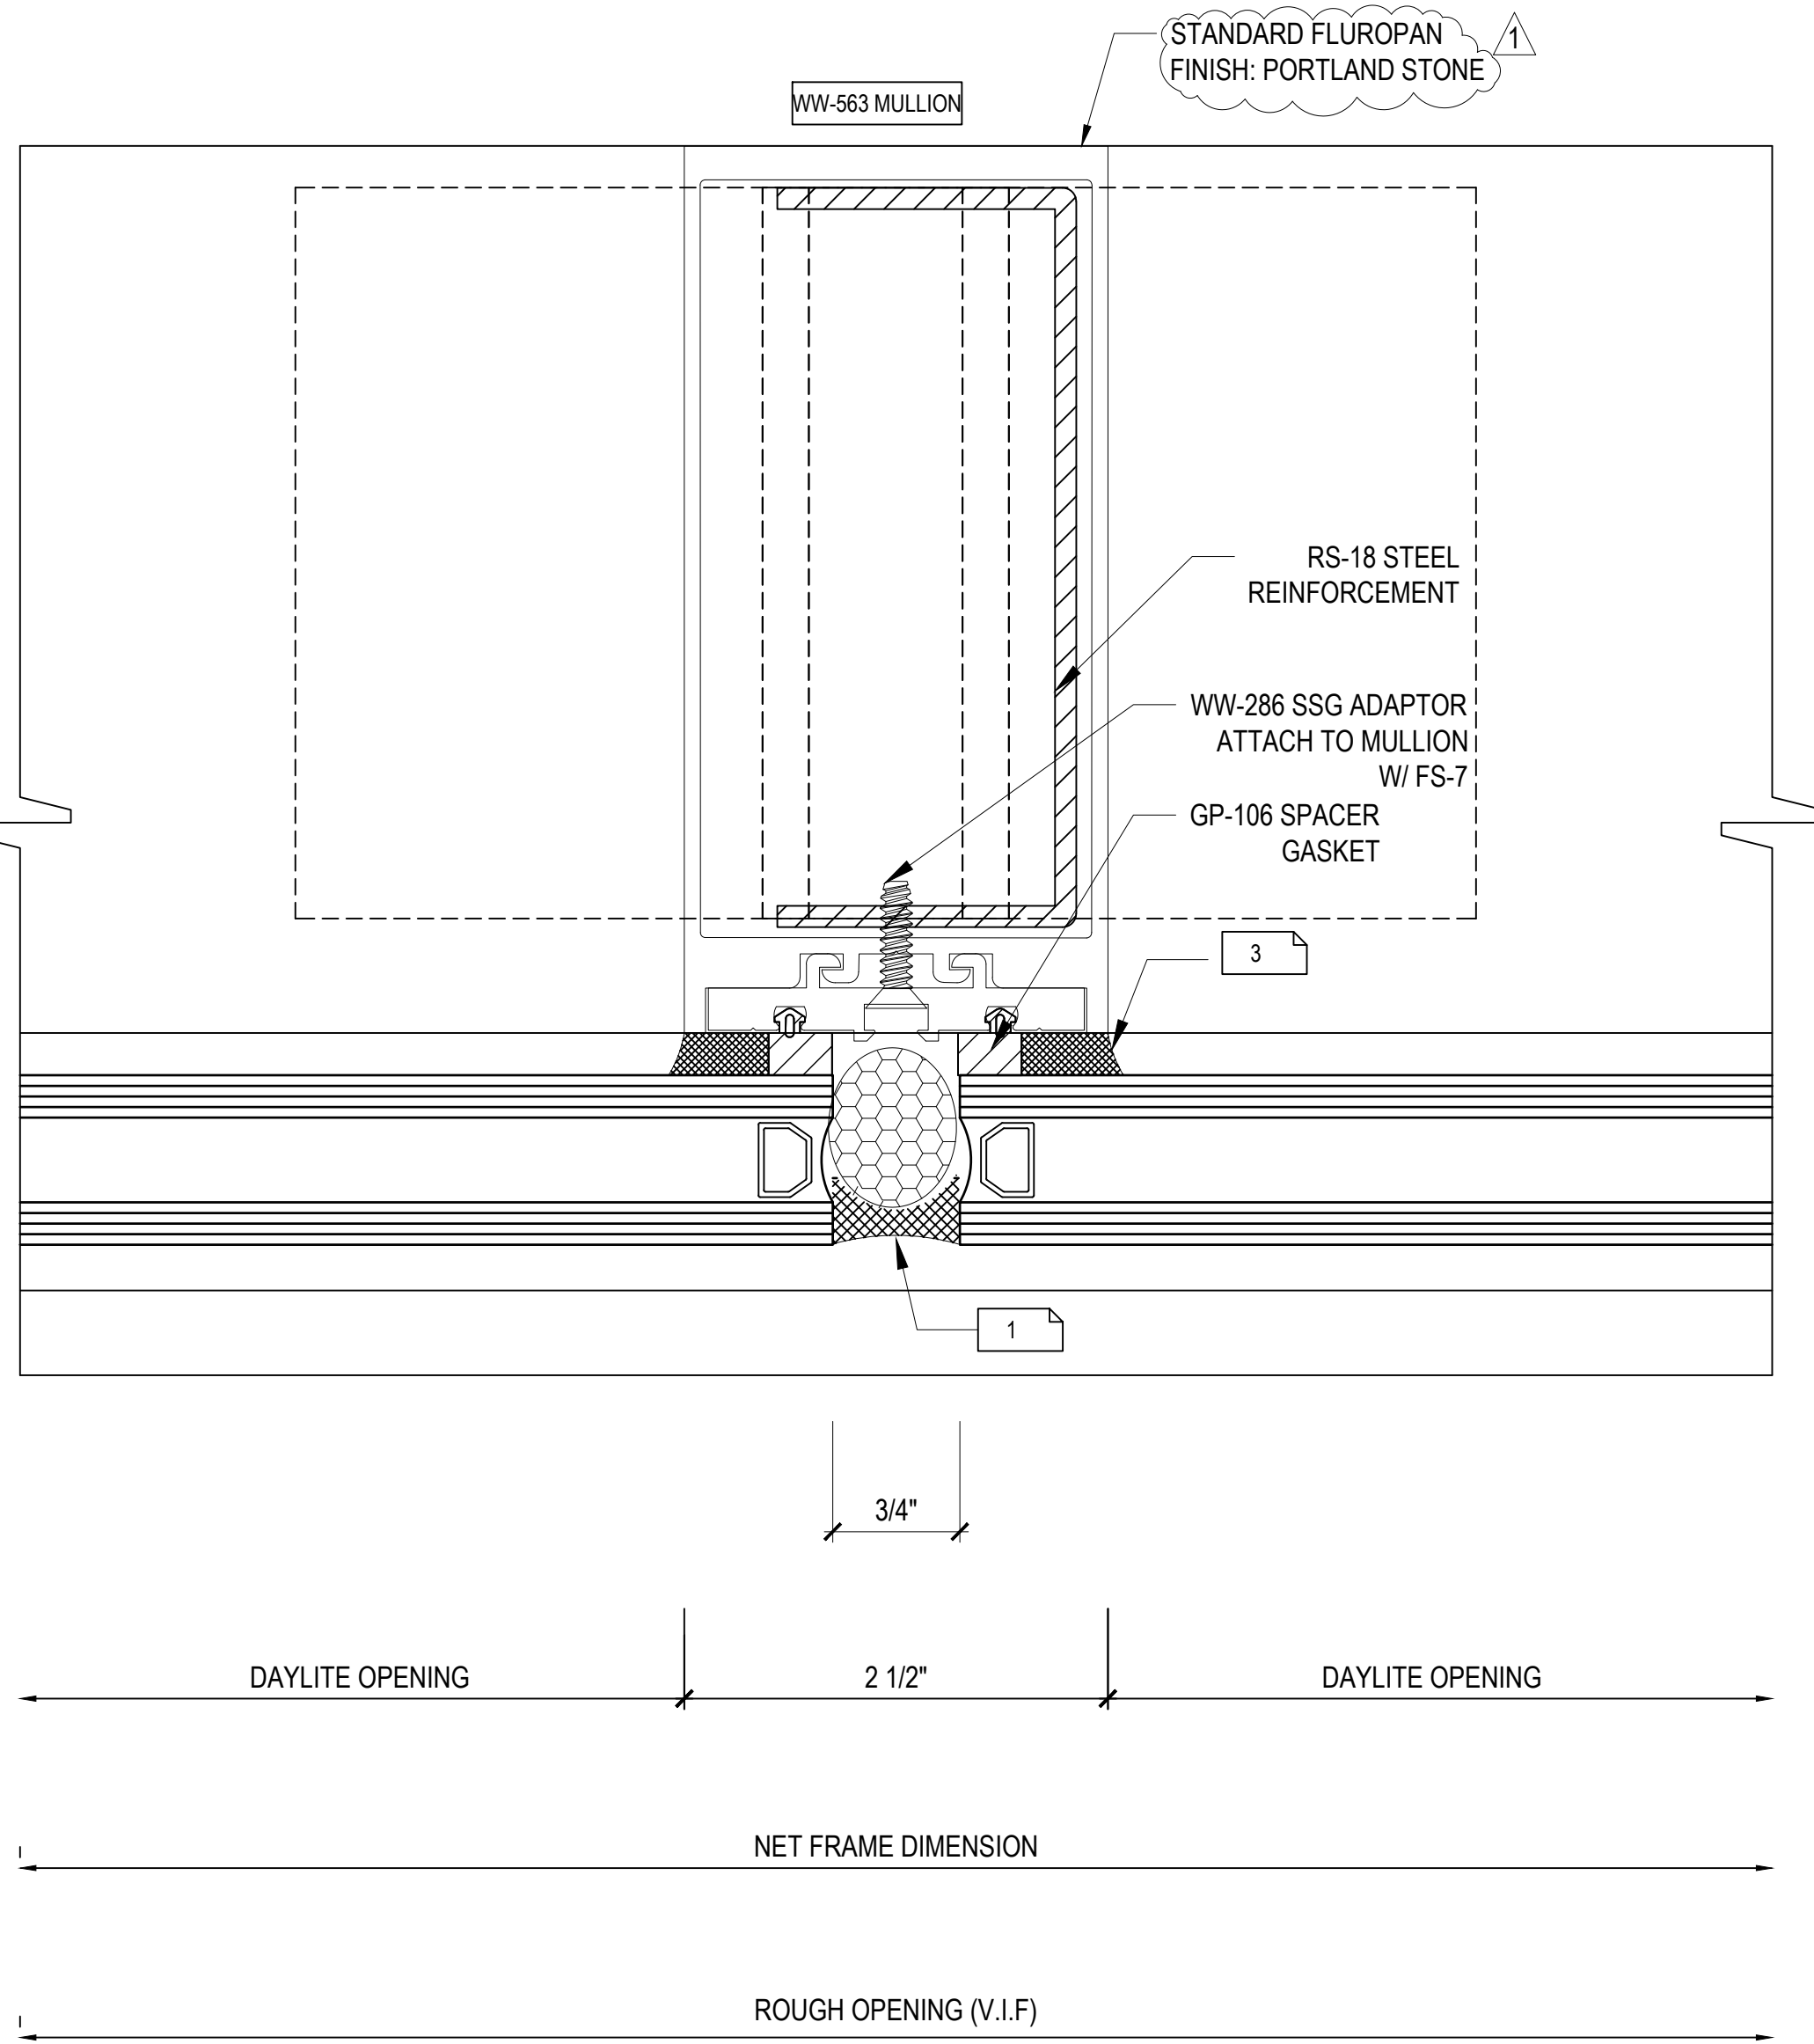

02
601
VERTICAL
JOINT AT MULLION

6
A-430
REFERENCE

JV GLASS

8333 ROCHESTER AVE SUITE 103
RANCHO CACAMONGA, CA 91730
909 - 491 - 7014

JV GLASS
Co, Inc.


STRUCTURAL
ENGINEER'S APPROVAL



ARCHITECT'S APPROVAL

PROJECT INFORMATION		DATE	BY	REVISION
LULULEMON CENTURY CITY		-	-	-
10250 SANTA MONICA BLVD. UNIT 1960		-	-	-
LOS ANGELES, CA 90067		-	-	-
CONTRACTOR:		-	-	-
ARCHITECT:		-	-	-
BERGMEYER		-	-	-
800 SOUTH FIGUEROA ST.		-	-	-
SUITE 1080		-	-	-
LOS ANGELES, CA 90017		-	-	-
SCALE:	FULL			
DATE:	06 / 03 / 2024			
CHECKED:				
DRAWN:	CDC-DO			

601

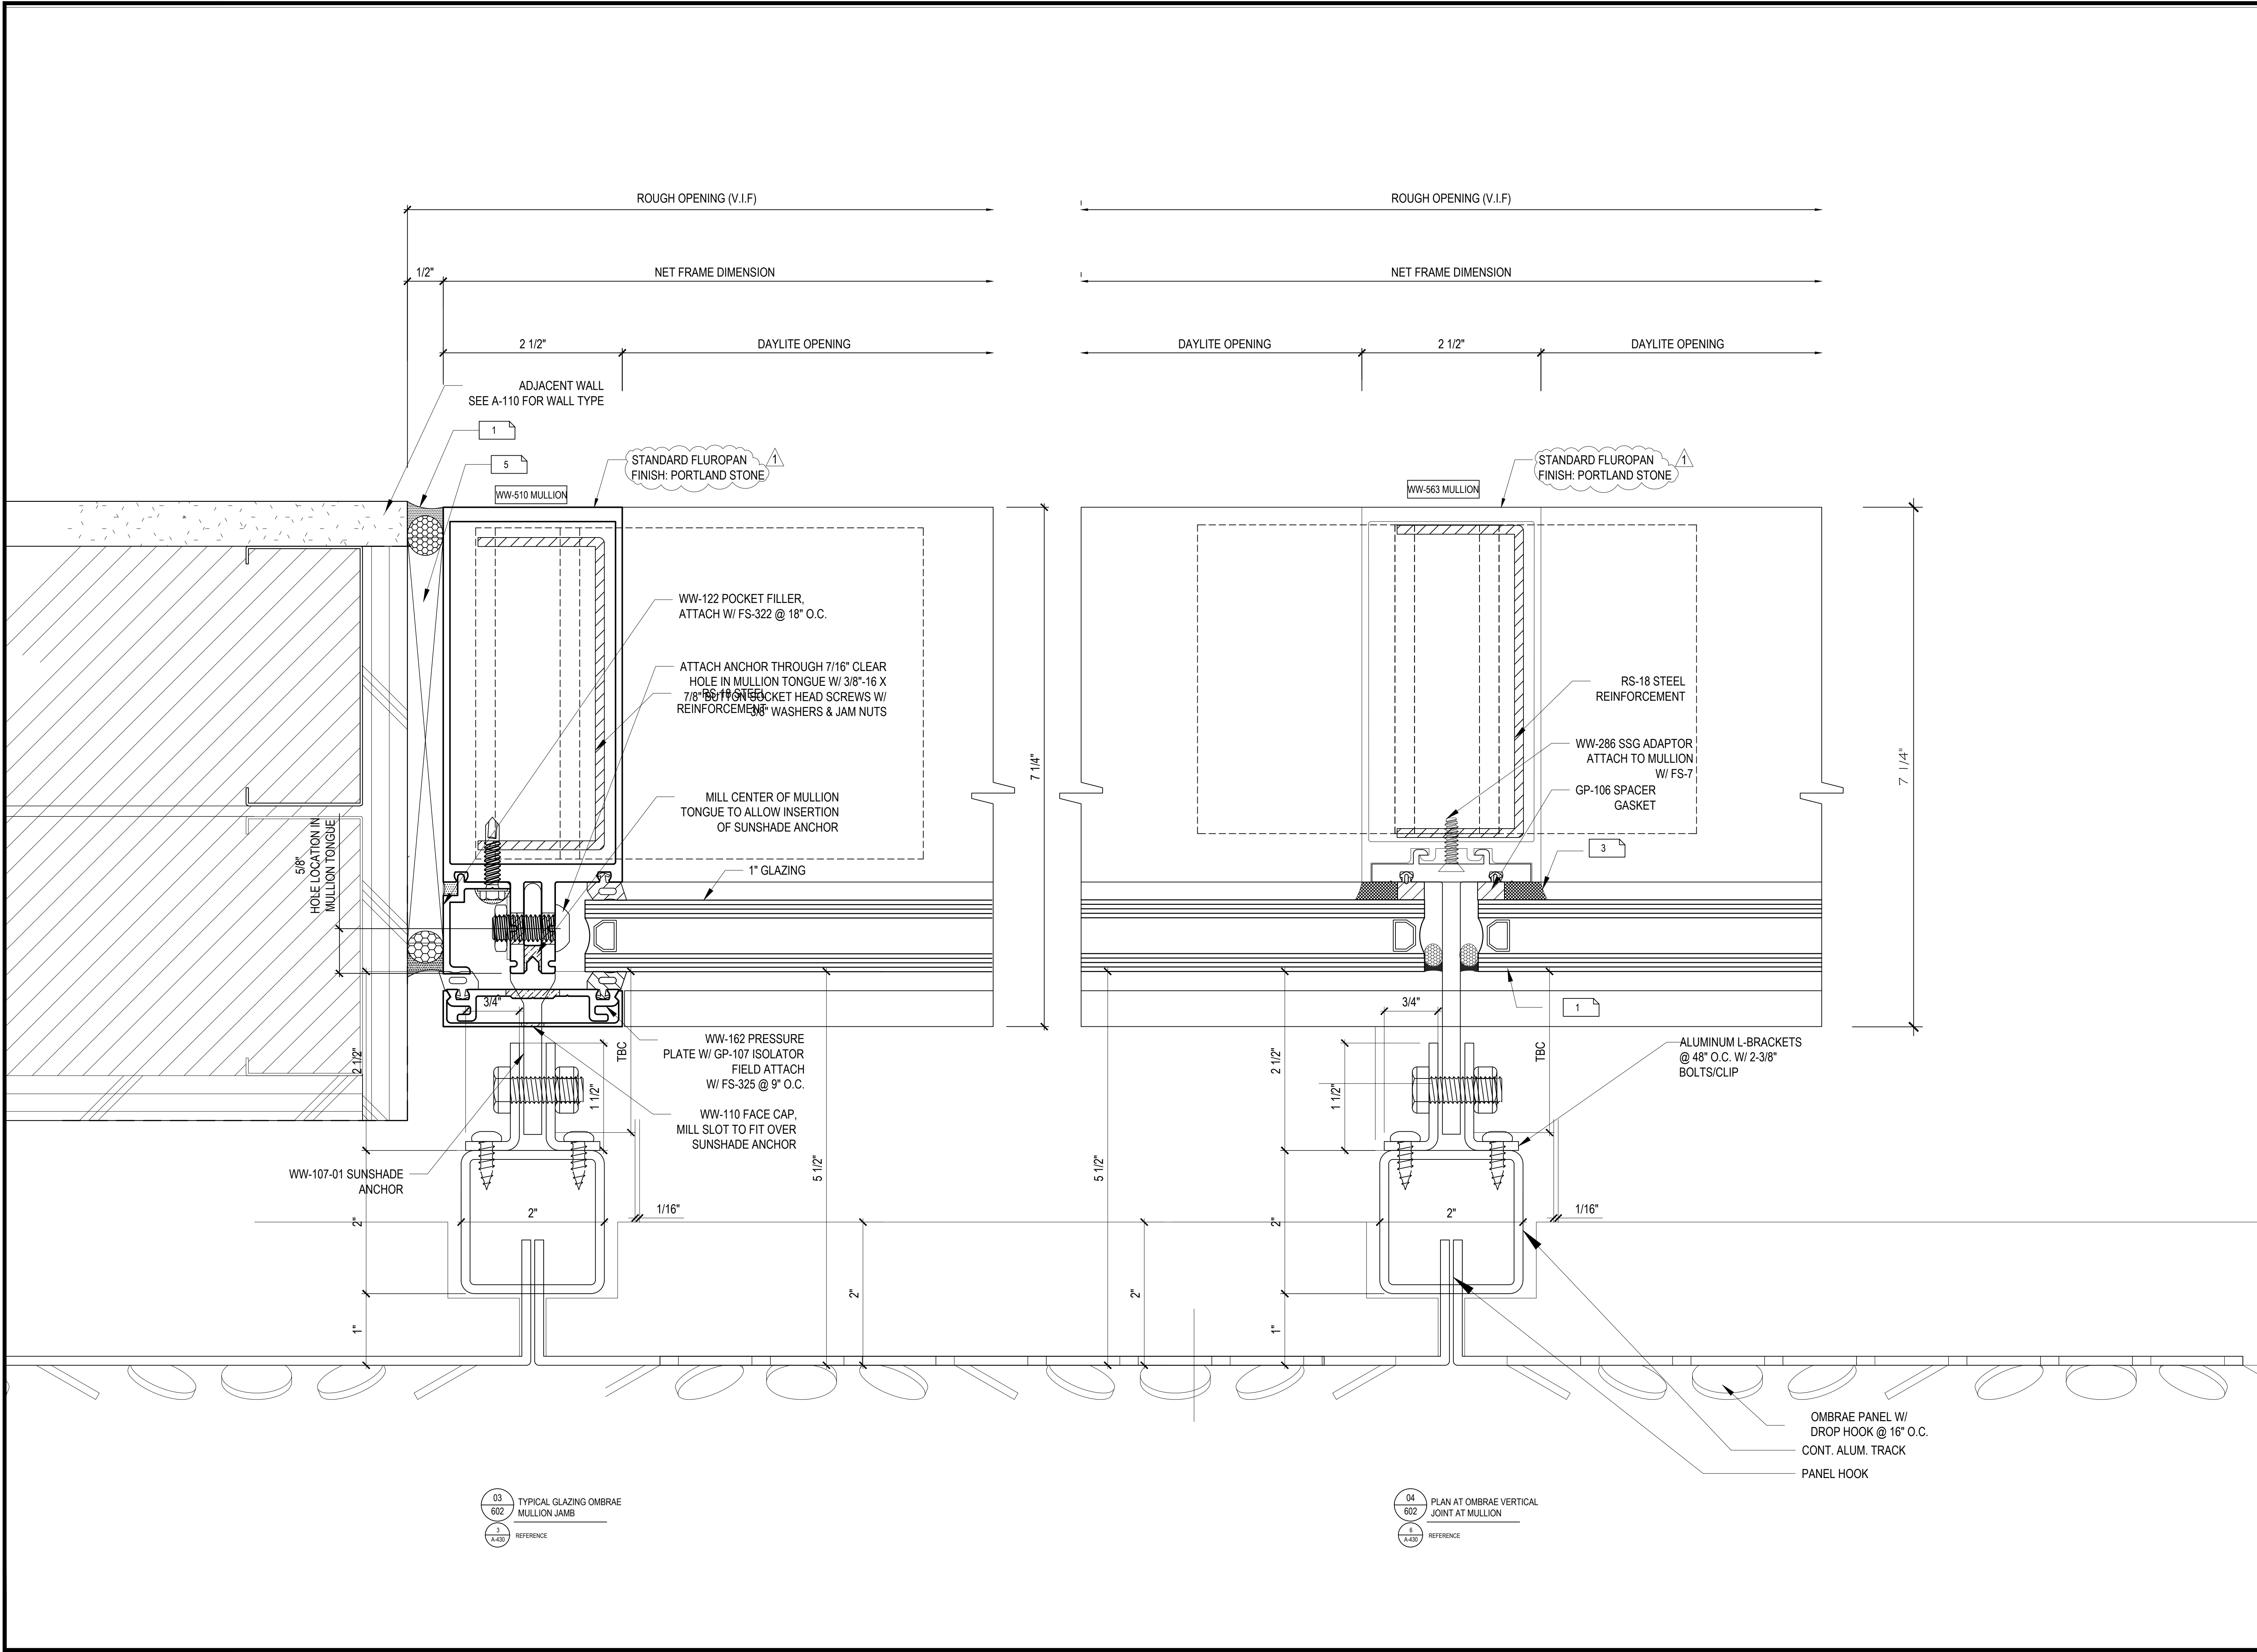

JV GLASS

8333 ROCHESTER AVE SUITE 103
RANCHO CACAMONGA, CA 91730
909 - 491 - 7014

JV GLASS
Co, Inc.

STRUCTURAL
ENGINEER'S APPROVAL




ARCHITECT'S APPROVAL

PROJECT INFORMATION		CONTRACTOR:		DATE: 06 / 03 / 2024		CHECKED:	
LULULEMON CENTURY CITY		ARCHITECT: BERGMAYER 800 SOUTH FIGUEROA ST. SUITE 1080 LOS ANGELES, CA 90017	FULL	SCALE:	DRAWN:	CDC-DO	
10250 SANTA MONICA BLVD. UNIT 1960							
LOS ANGELES, CA 90067							
DATE	BY	REVISION	BY	DATE	BY	REVISION	DATE
-	-	-	-	-	-	-	-
-	-	-	-	-	-	-	-
-	-	-	-	-	-	-	-
-	-	-	-	-	-	-	-
-	-	-	-	-	-	-	-

602

© D & M GLASS DRAFTING 2024

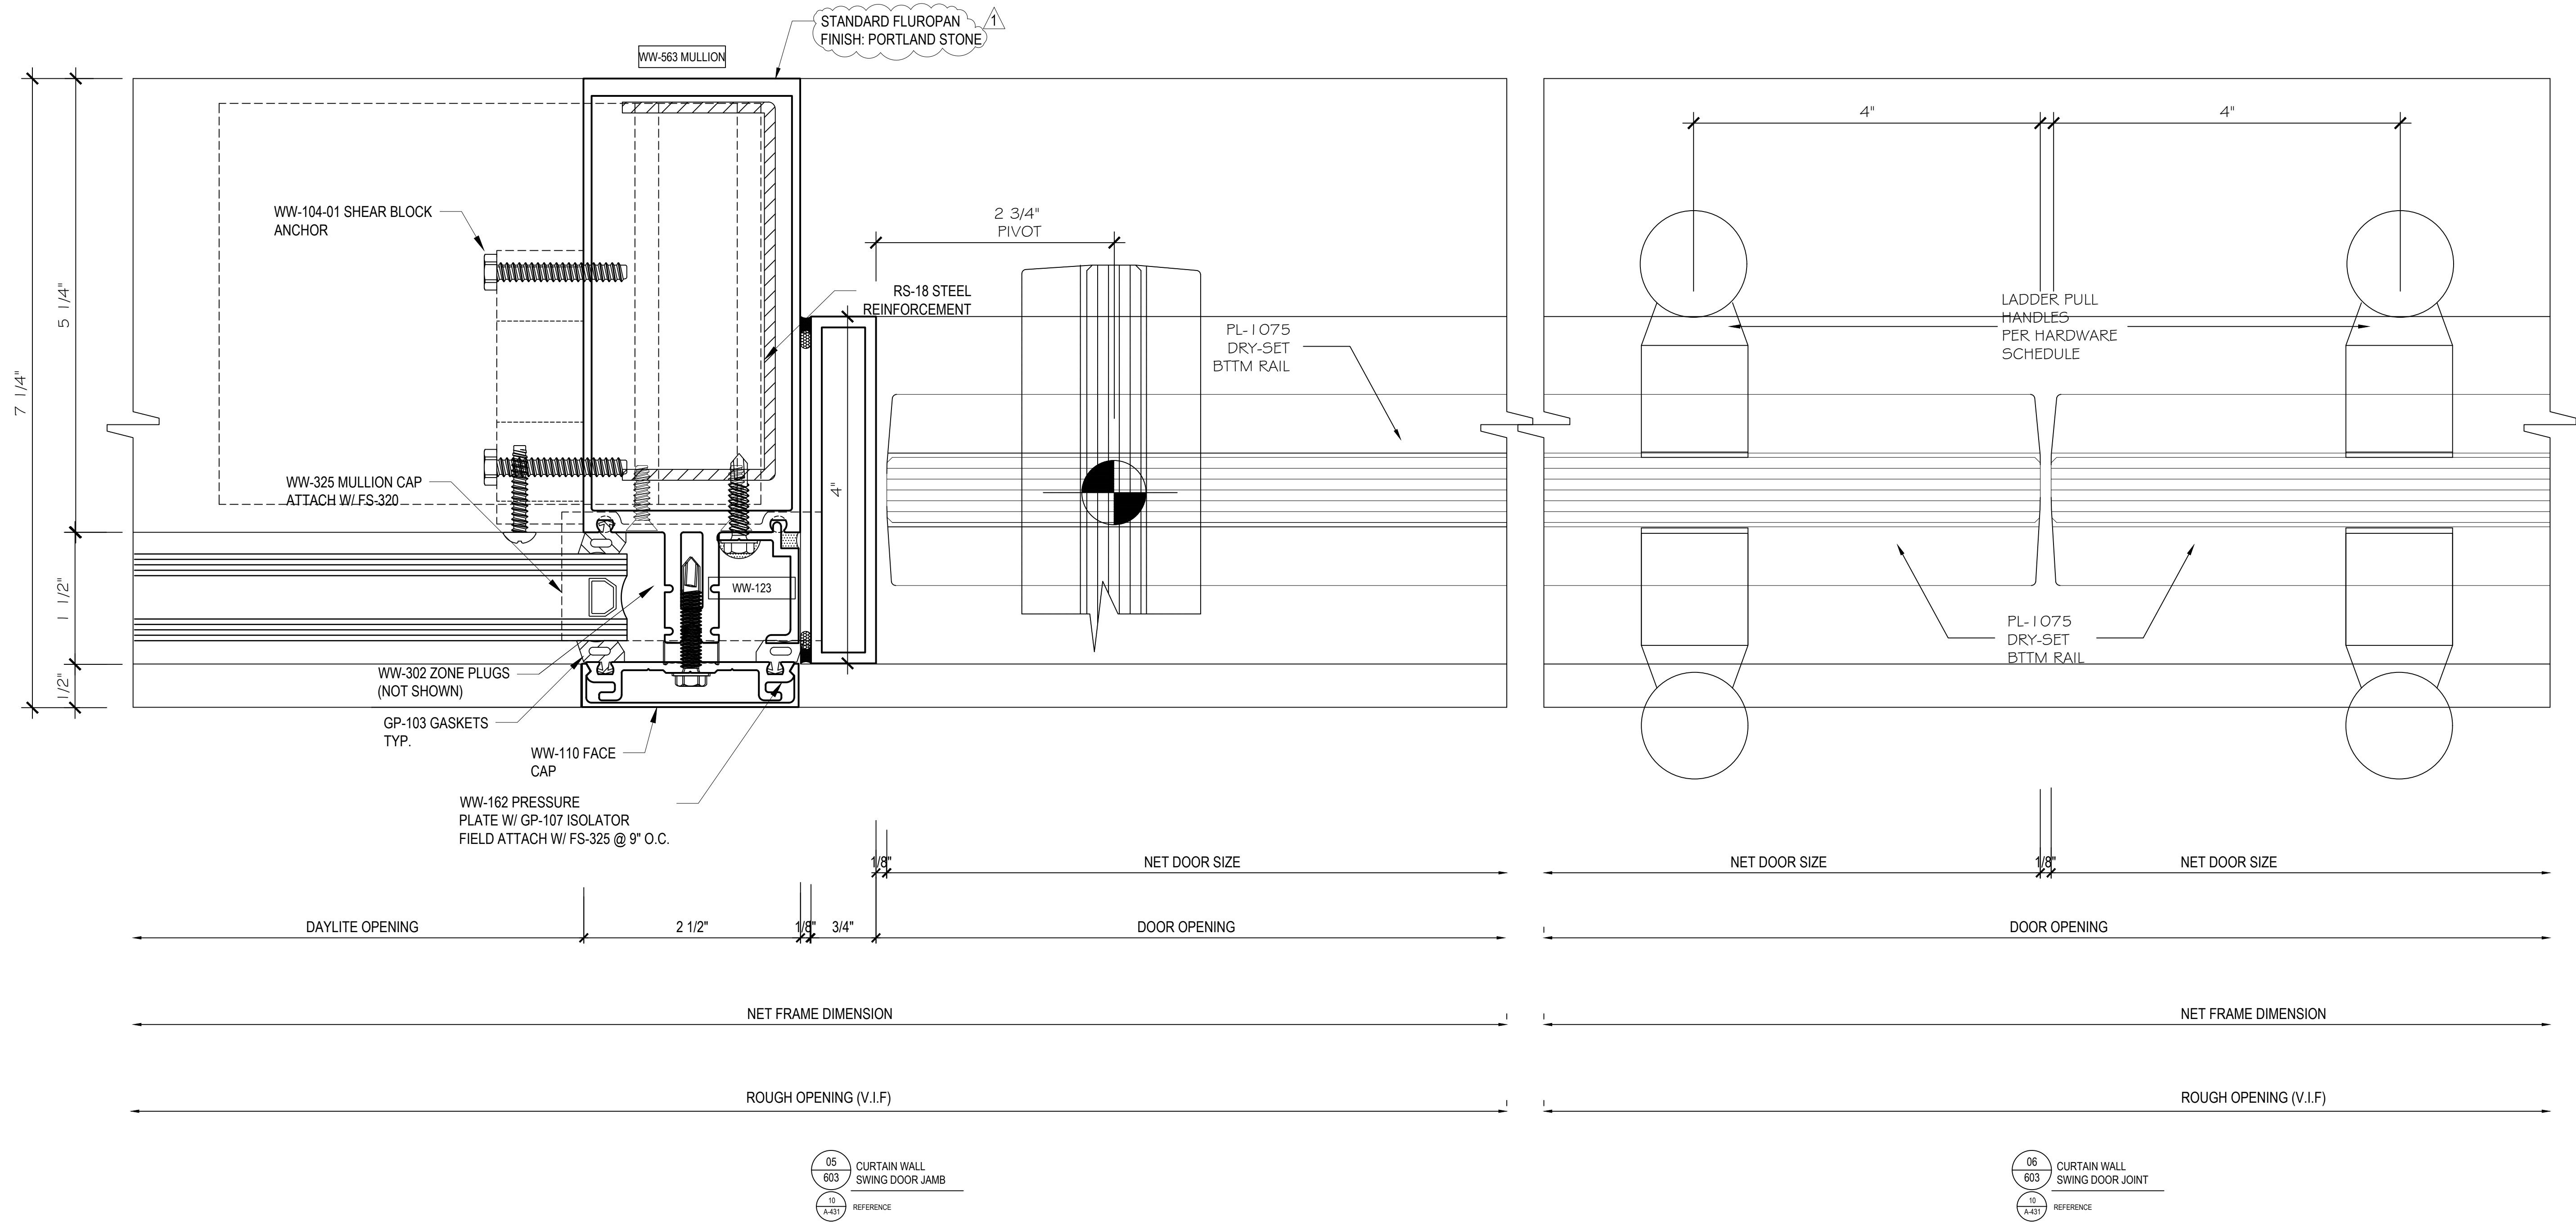


STRUCTURAL
ENGINEER'S APPROVAL



ARCHITECT'S APPROVAL

PROJECT INFORMATION		DATE	BY	REVISION
LULULEMON CENTURY CITY		-	-	-
10260 SANTA MONICA BLVD. UNIT 1960		-	-	-
LOS ANGELES, CA 90067		-	-	-
CONTRACTOR:				
BERGMEYER				
800 SOUTH FIGUEROA ST.				
SUITE 1080				
LOS ANGELES, CA 90017				
SCALE: FULL				
DATE: 06 / 03 / 2024				
CHECKED:				
DRAWN: CDC-DO				

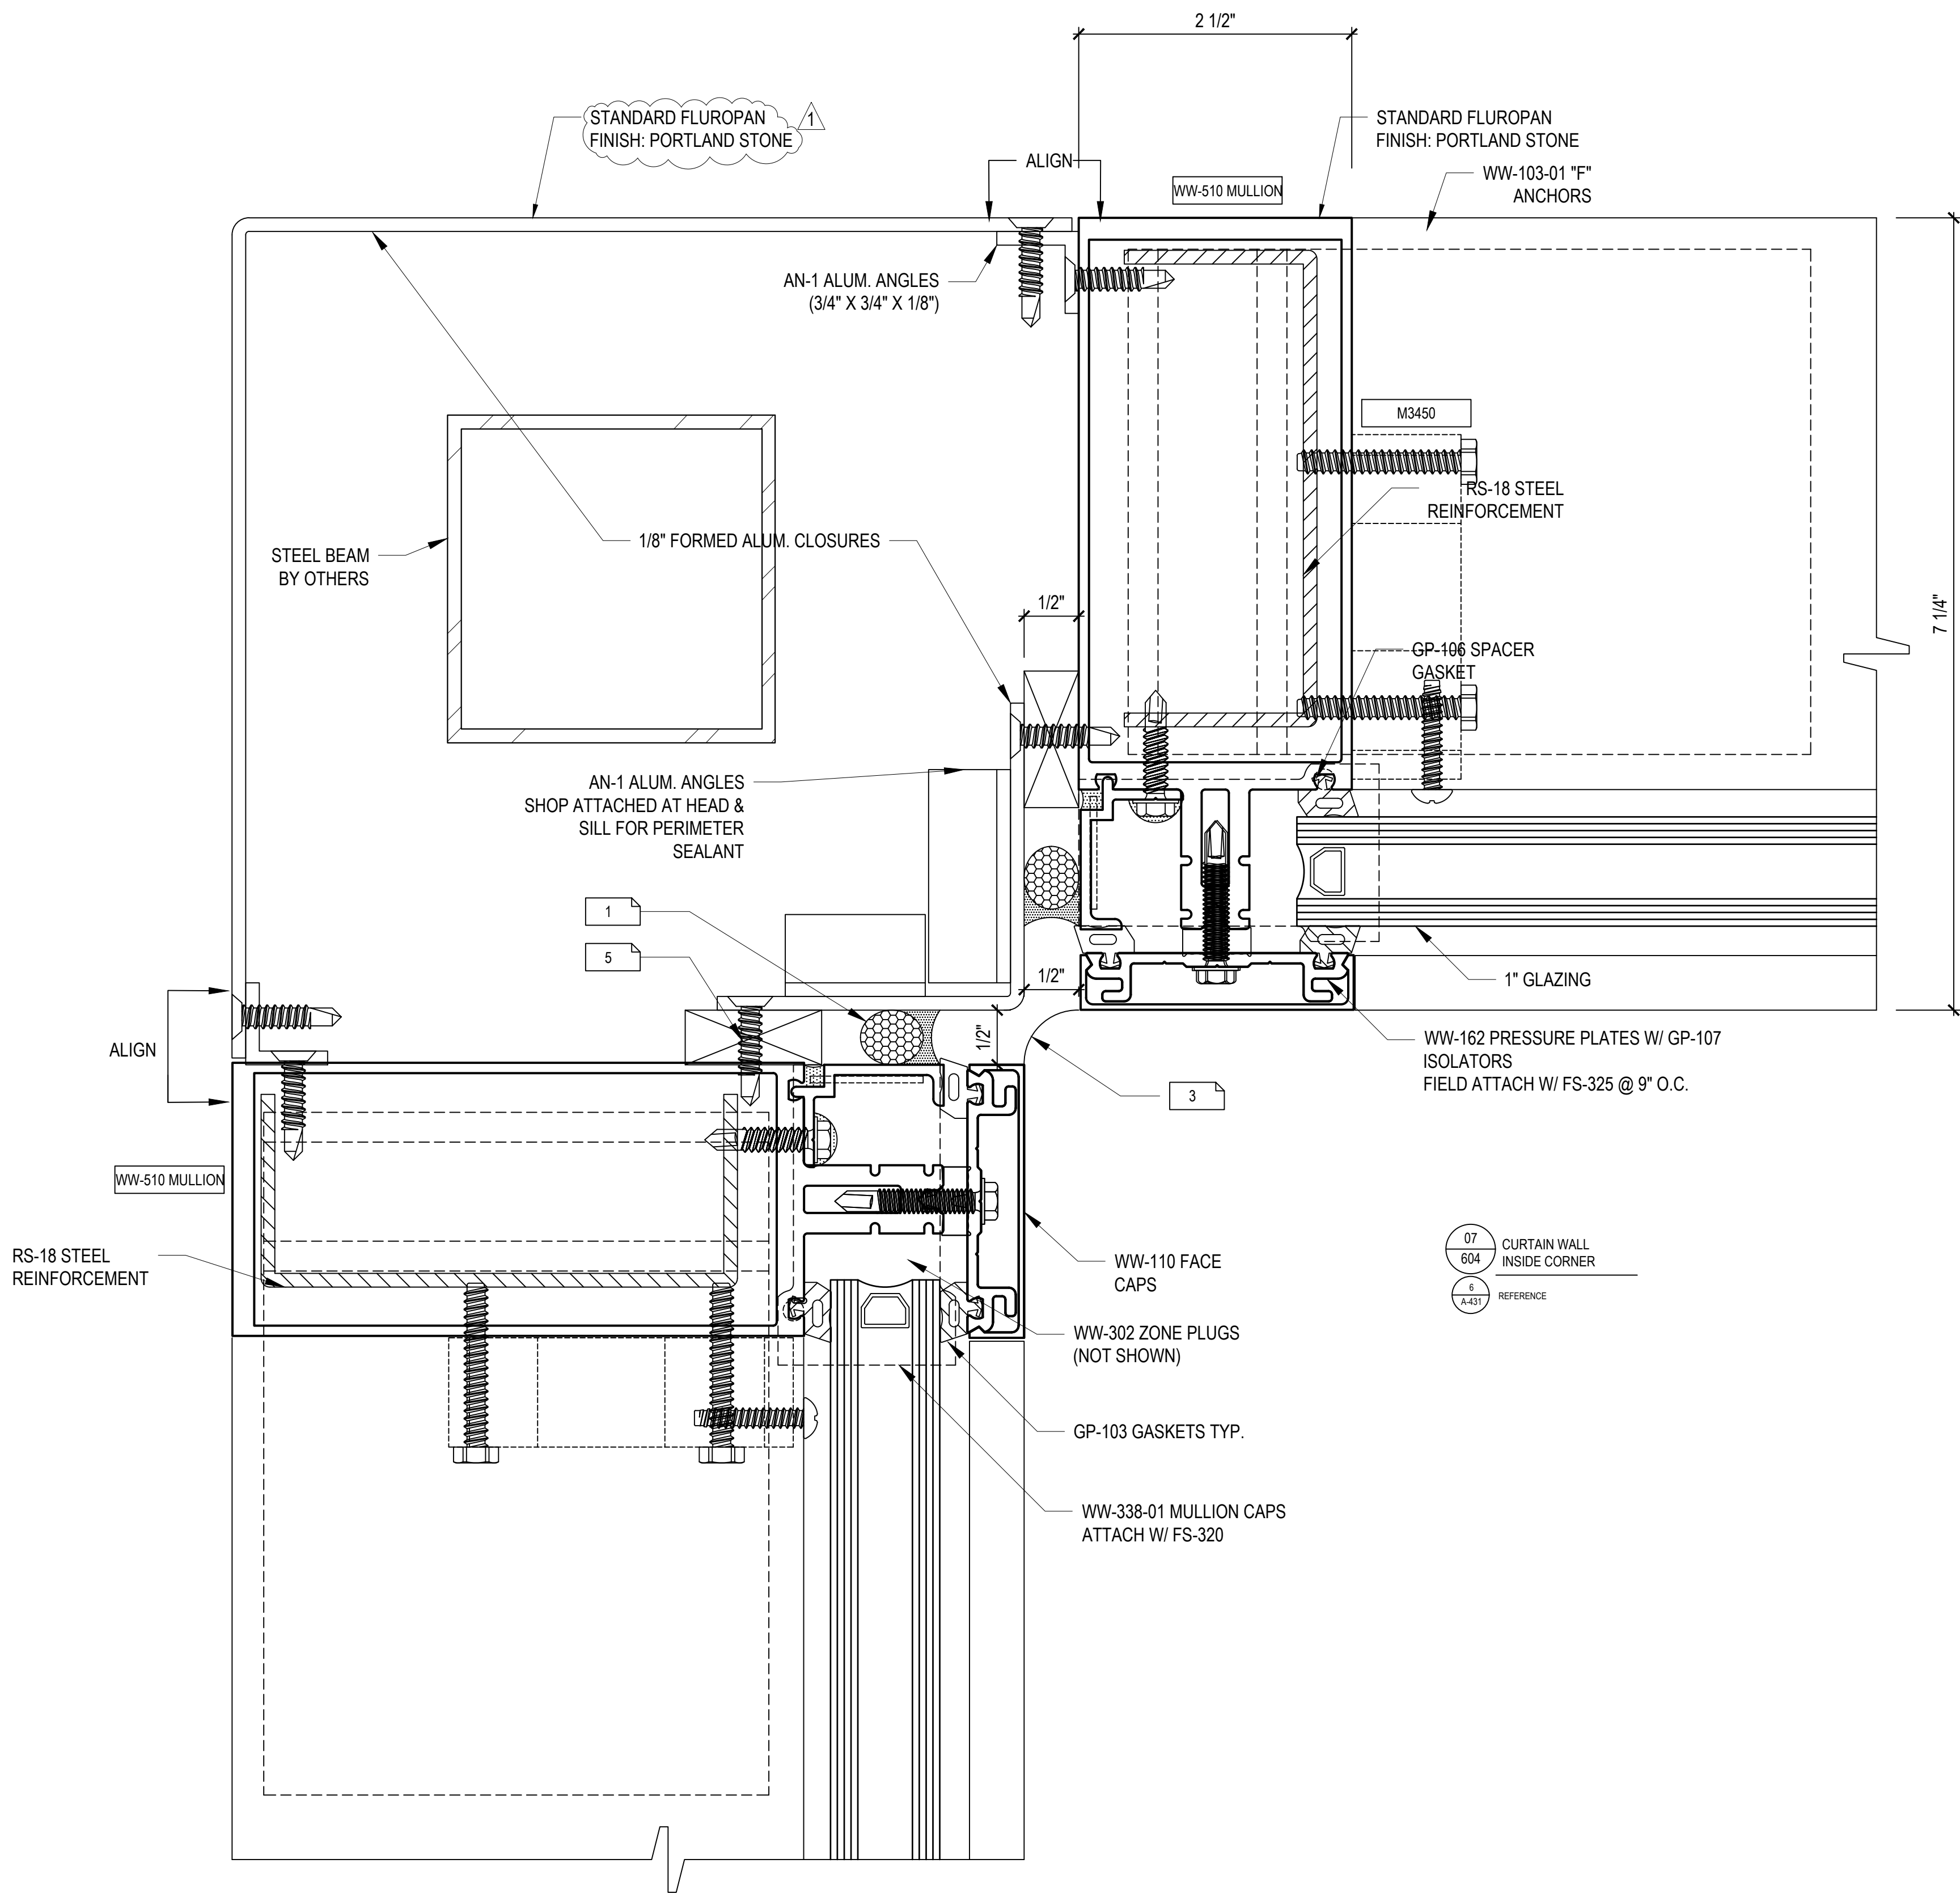

JV GLASS

8333 ROCHESTER AVE SUITE 103
RANCHO CACAMONGA, CA 91730
909 - 491 - 7014

JV GLASS
Co, Inc.

STRUCTURAL
ENGINEER'S APPROVAL




ARCHITECT'S APPROVAL

PROJECT INFORMATION

LULULEMON CENTURY CITY	CONTRACTOR:
10250 SANTA MONICA BLVD. UNIT 1960	BERGMEYER
LOS ANGELES, CA 90067	800 SOUTH FIGUEROA ST.
	SUITE 1080
	LOS ANGELES, CA 90017
ARCHITECT:	SCALE: FULL
DATE: 06 / 03 / 2024	CHECKED:
DRAWN: CDC-DO	

REVISION	BY	DATE
1		
2		
3		
4		
5		

604

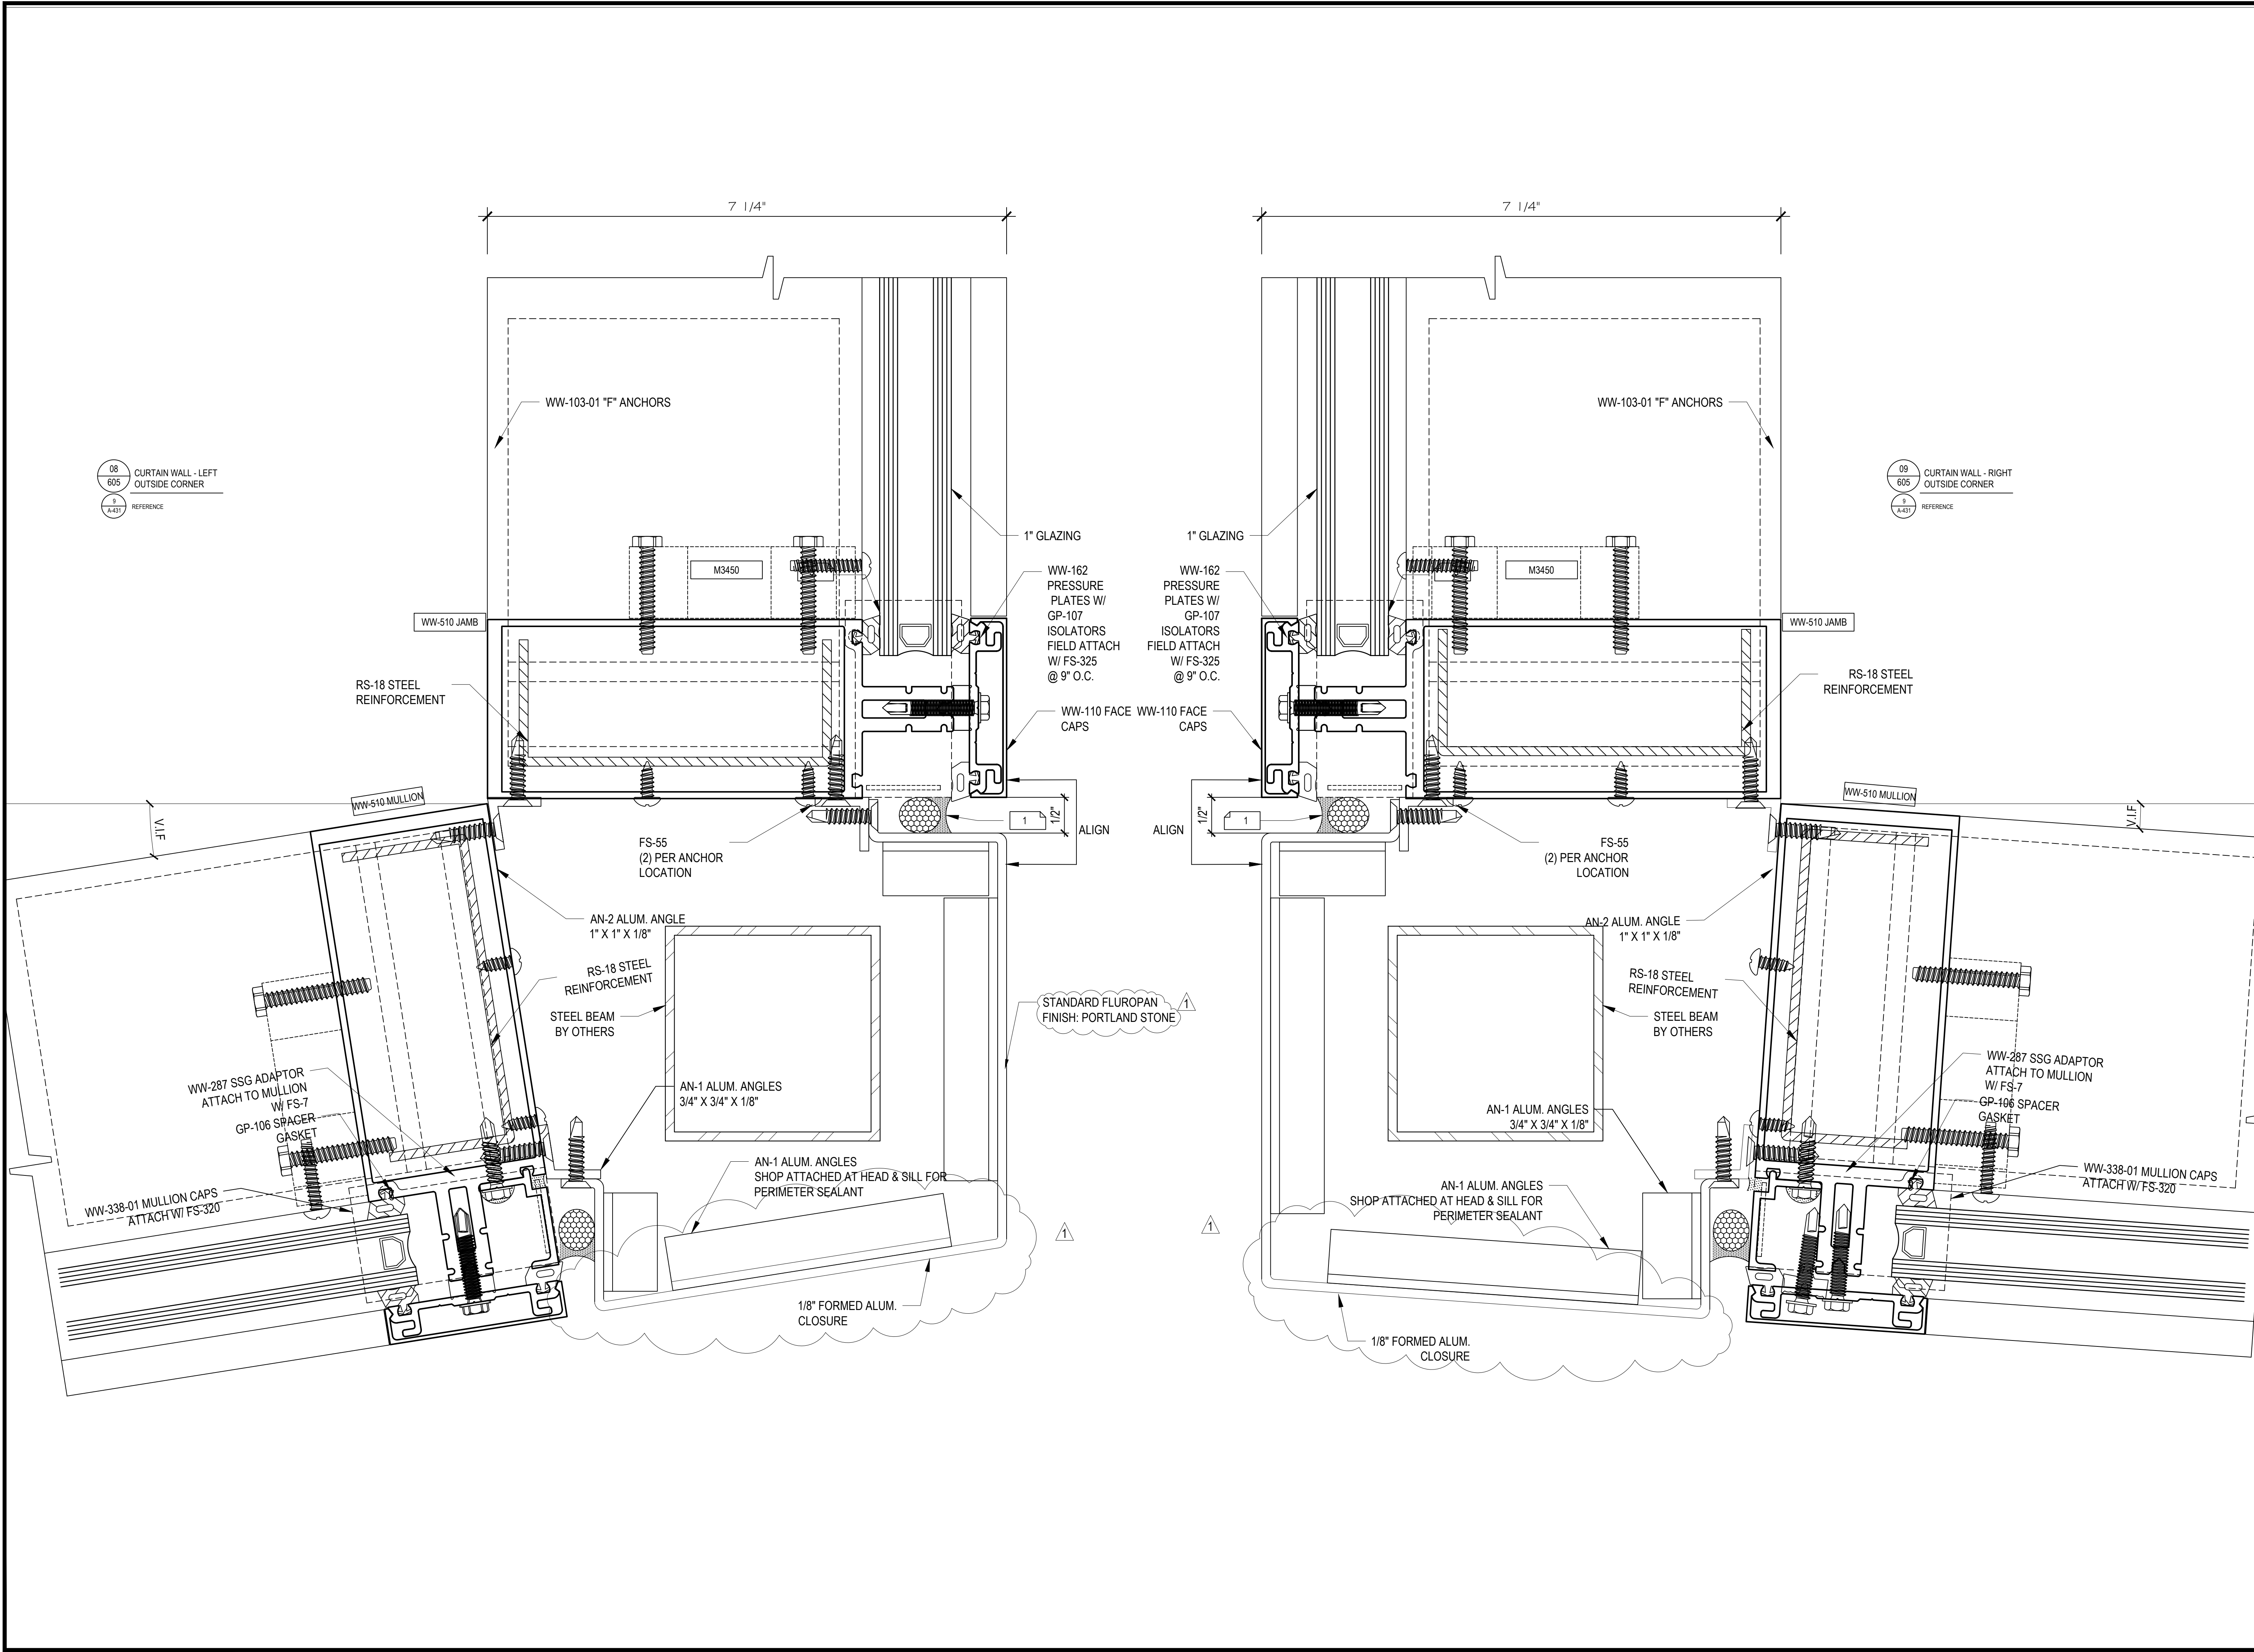

JV GLASS

8333 ROCHESTER AVE SUITE 103
RANCHO CACAMONGA, CA 91730
909 - 491 - 7014


JV GLASS
Co, Inc.

STRUCTURAL
ENGINEER'S APPROVAL



ARCHITECT'S APPROVAL

PROJECT INFORMATION				CONTRACTOR:		DATE: 06 / 03 / 2024		CHECKED:	
BY	DATE	REVISION	DATE	LULULEMON CENTURY CITY	10250 SANTA MONICA BLVD. UNIT 1960	LOS ANGELES, CA 90067	ARCHITECT:	BERGMEYER	800 SOUTH FIGUEROA ST.
									SUITE 1080
									LOS ANGELES, CA 90017
									SCALE: FULL
									DRAWN: CDC-DO

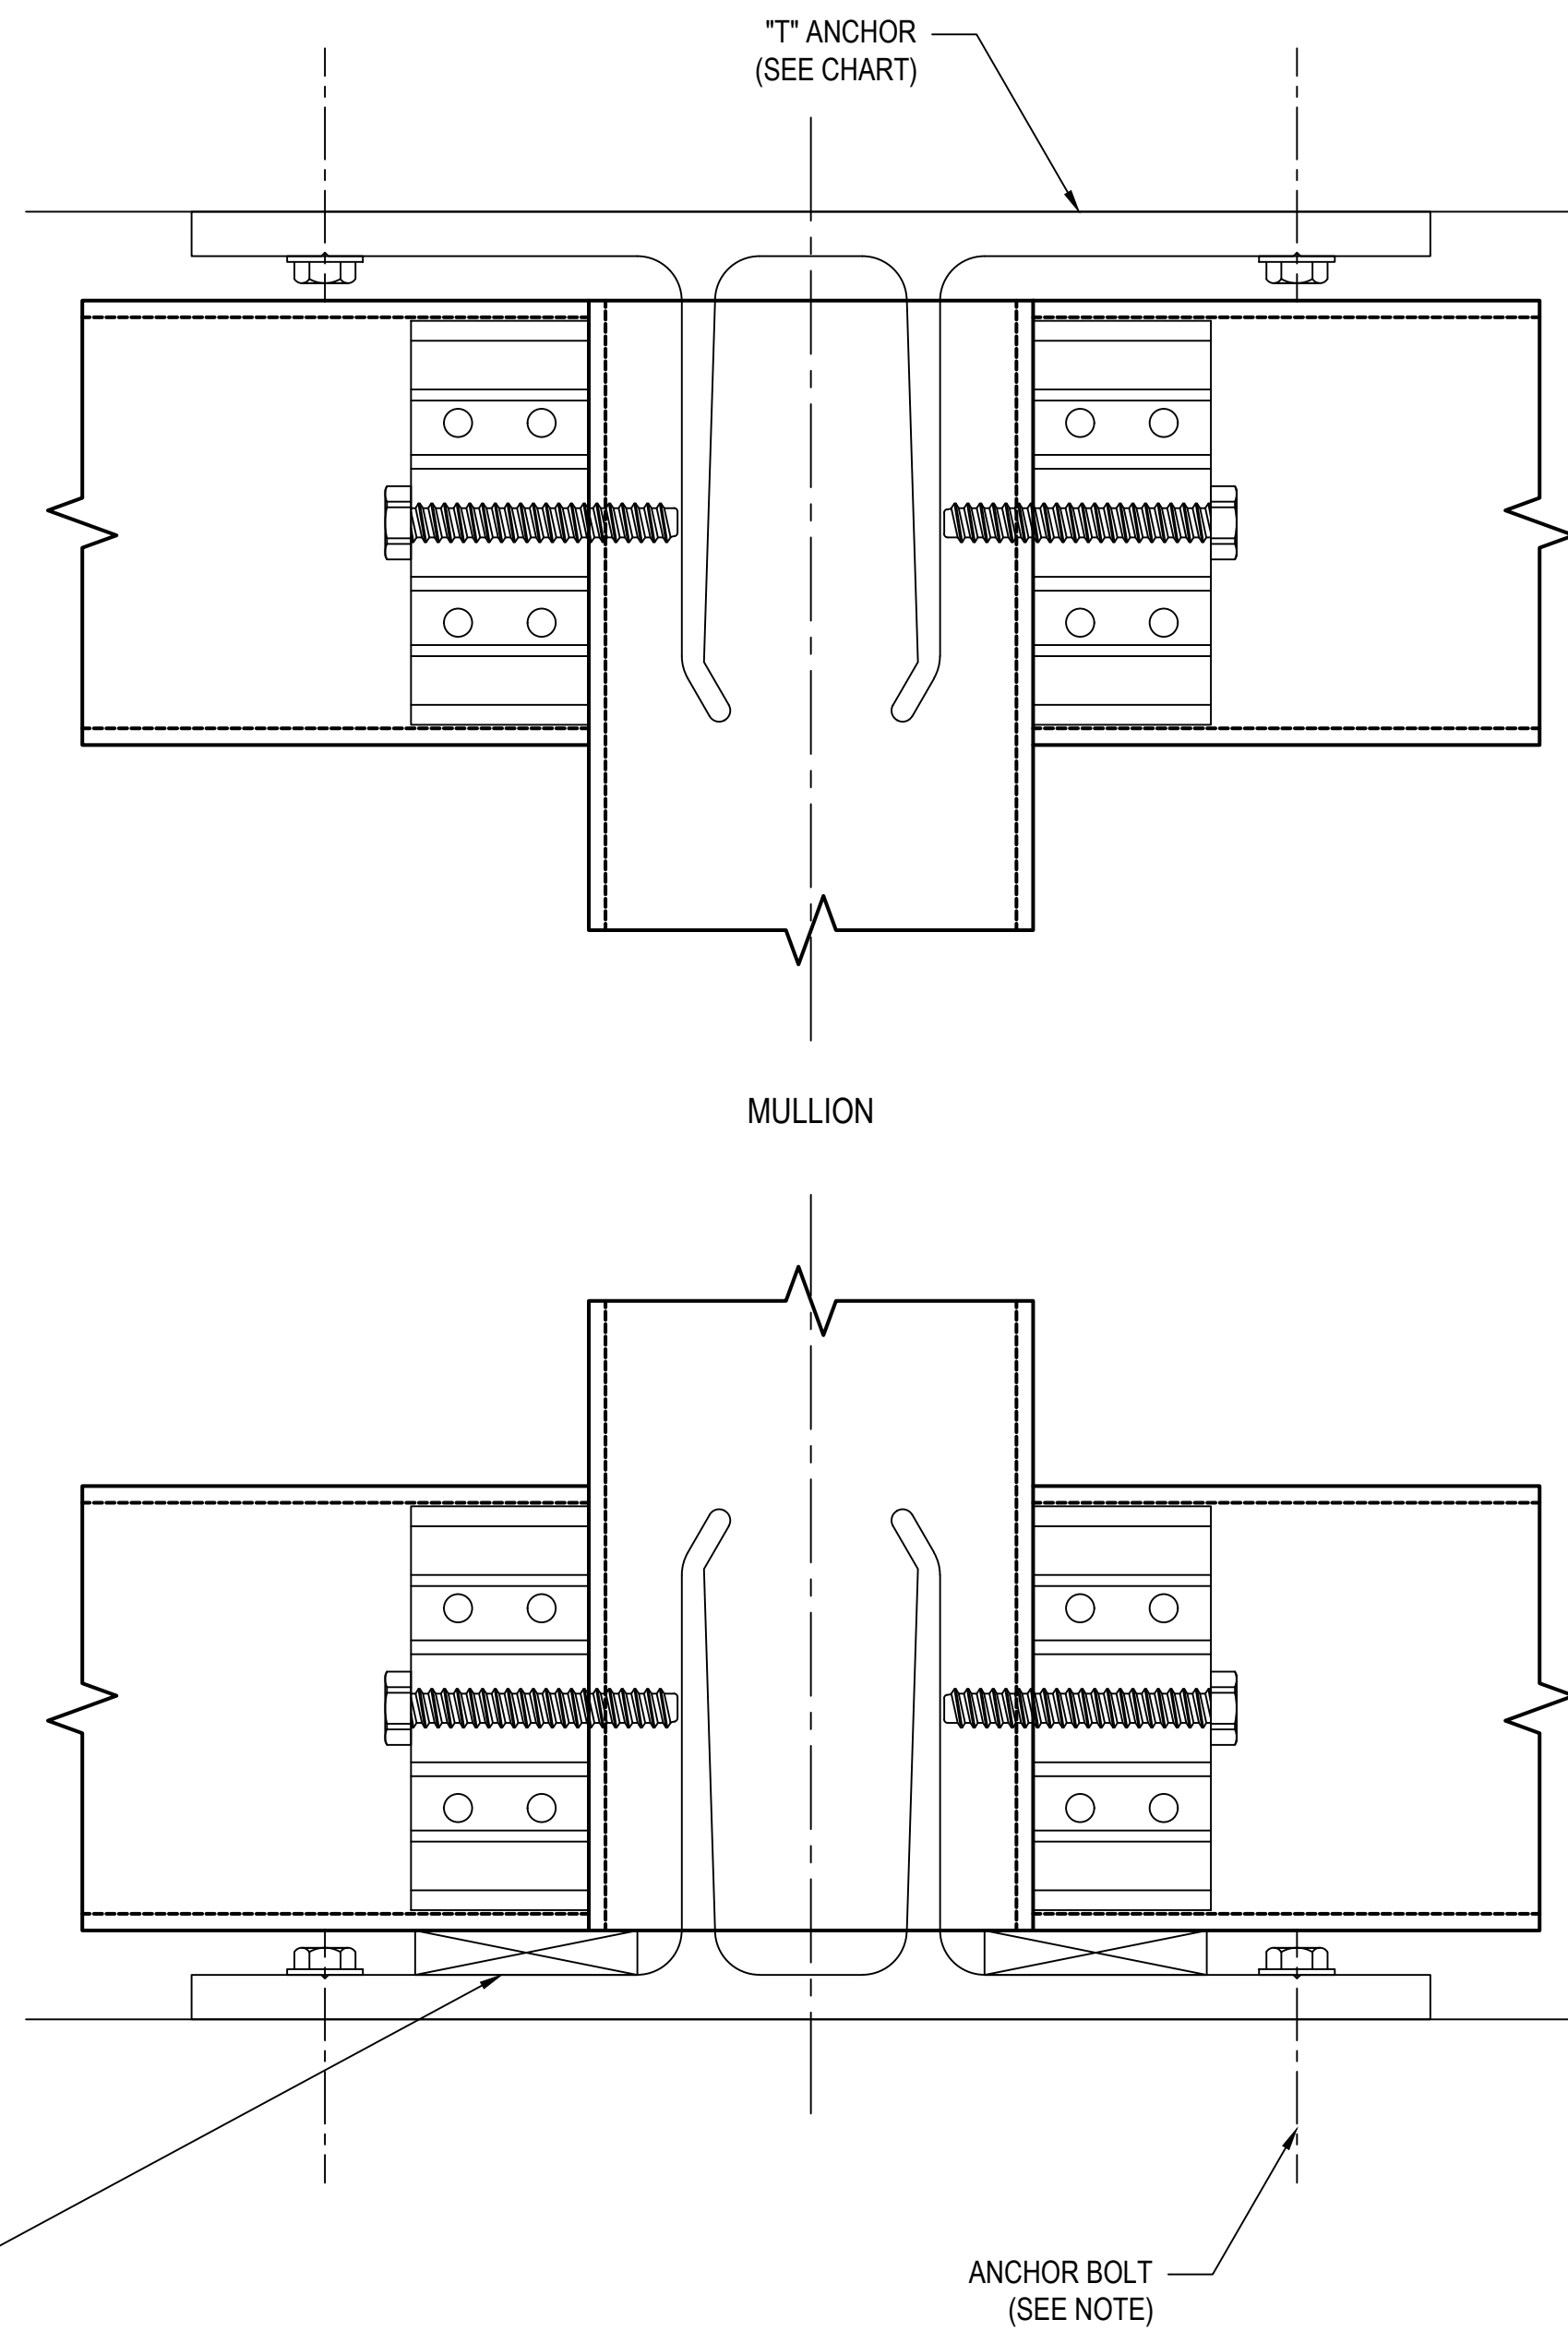

1. ANCHOR BOLT SIZE AND LOCATION DETERMINED BY STRUCTURAL ENGINEER



REVISION		BY	DATE	PROJECT INFORMATION	
	-	-	-	LULULEMON CENTURY CITY	
	-	-	-	10250 SANTA MONICA BLVD, UNIT 1960	
	-	-	-	LOS ANGELES, CA 90067	
	-	-	-	ARCHITECT: BERGMEYER 800 SOUTH FIGUEROA ST. SUITE 1060 LOS ANGELES, CA 90017	
	-	-	-	CONTRACTOR: SCALE: FULL	
				DATE: 06 / 03 / 2024	
				DRAWN: CDC-DO CHECKED:	