

1 SECOND FLOOR PLAN
SCALE: 1/4" = 1'-0"


MARK	DATE	DESCRIPTION

Second Floor Plan


Residence
275 Somerset St
Belmont, MA

Map No.: 42.1.4
Parcel No.: 16
Project No.: 68
Scale: As Noted
Plotted: Wednesday, August 22,
2012
Drawing No.:


All drawings and designs contained are the sole property of Botticelli & Pohl, P.C. No publication or use of these documents is permitted without prior approval from Botticelli & Pohl, P.C.

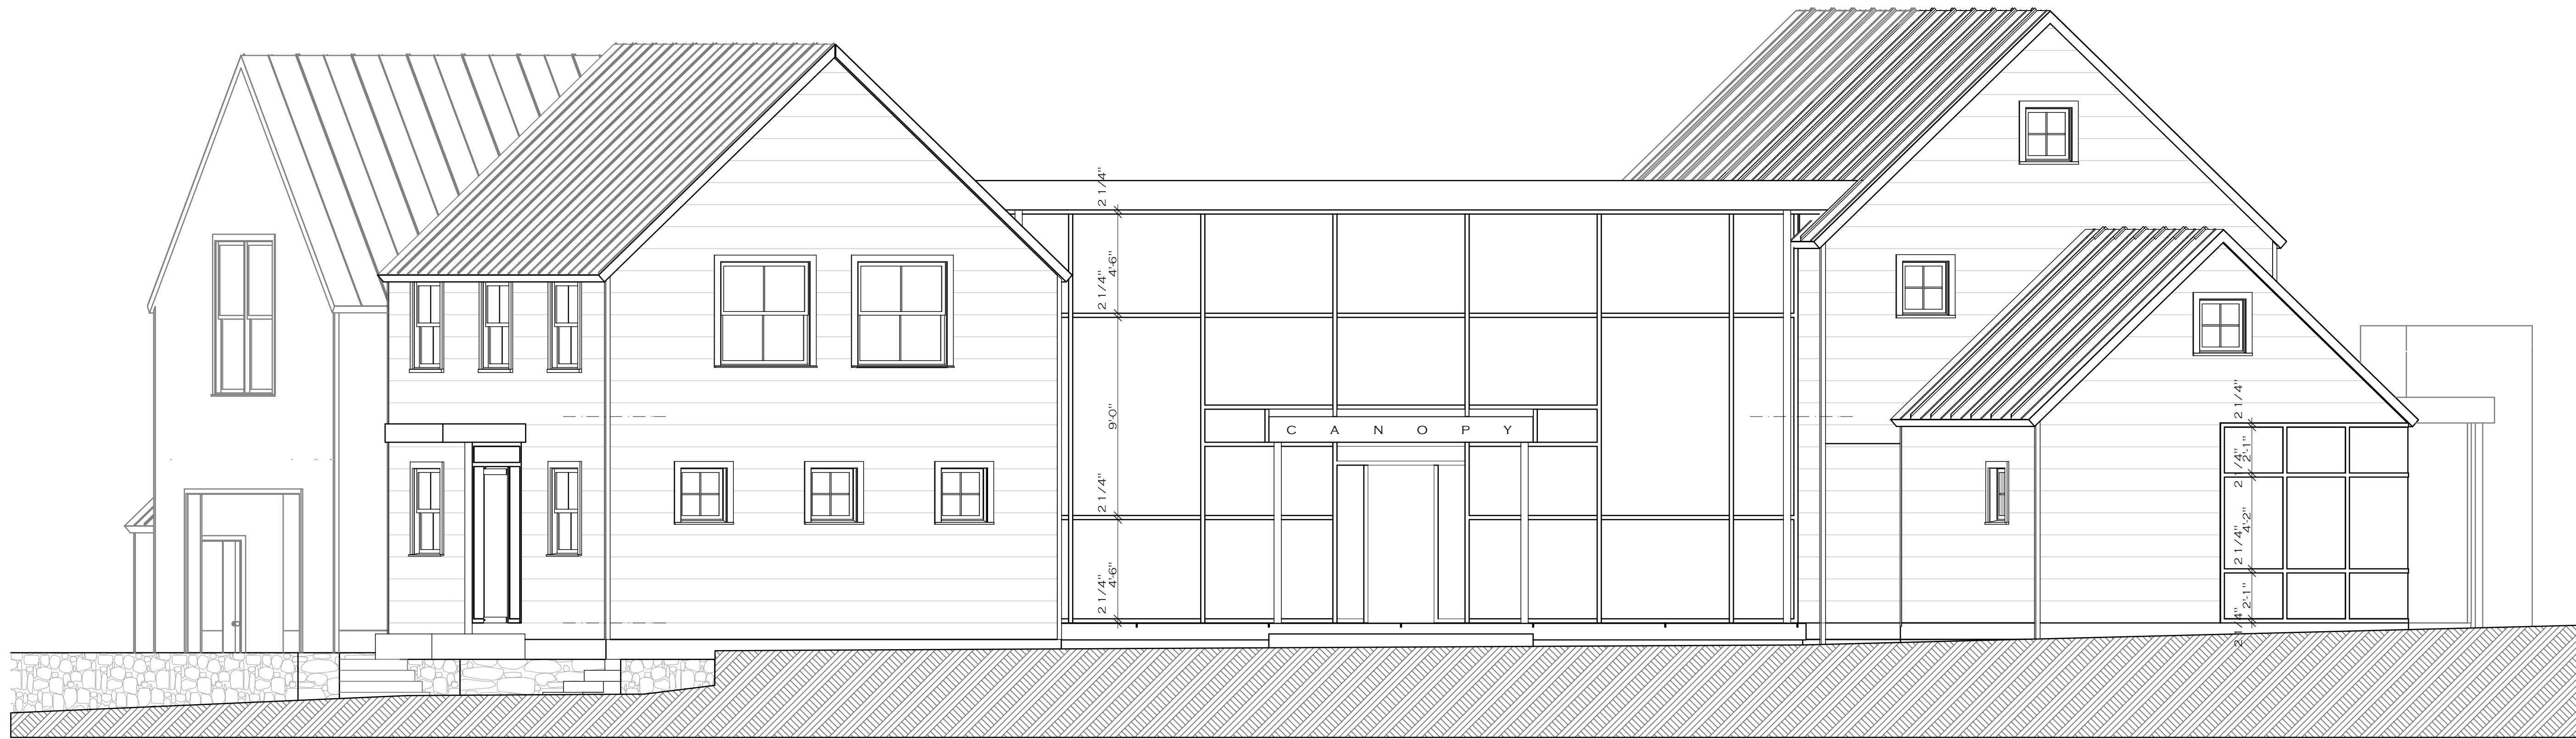

1 EAST ELEVATION
SCALE: 1/4" = 1'-0"

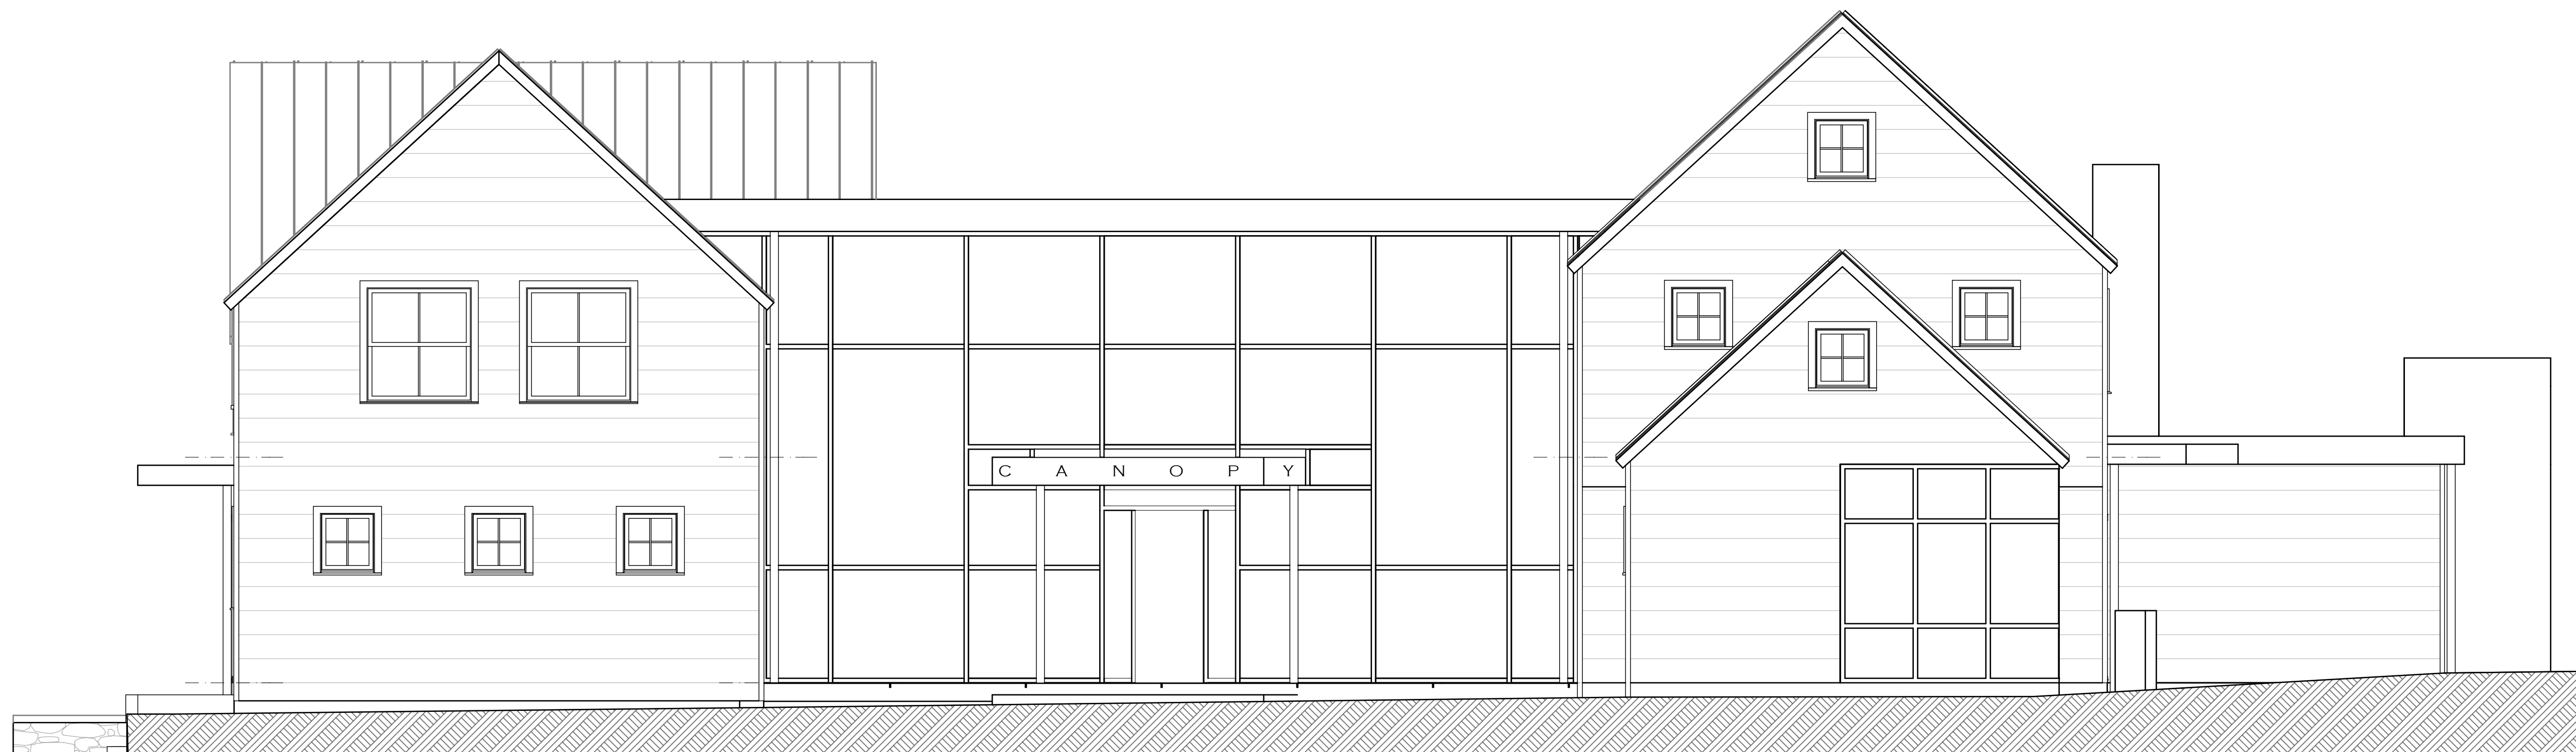

2 BARN, FARM HOUSE EAST
SCALE: 1/4" = 1'-0"

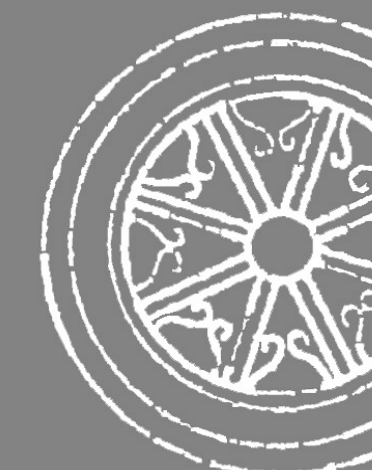

MARK	DATE	DESCRIPTION

East Elevations

Residence
275 Somerset St
Belmont, MA

Map No.: 42.1.4
Parcel No.: 16
Project No.: 68
Scale: As Noted
Plotted: Wednesday, August 22,
2012
Drawing No.:




1 NORTH ELEVATION
SCALE: 1/4" = 1'-0"



3 BARN WEST
SCALE: 1/4" = 1'-0"



2 BARN NORTH
SCALE: 1/4" = 1'-0"

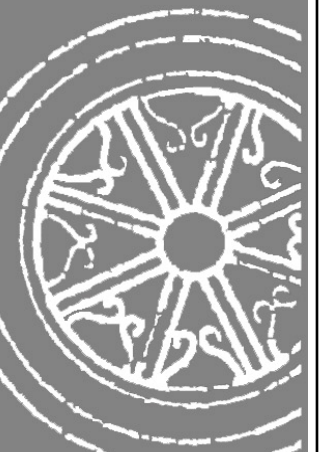

www.botticelliandpohl.com

MARK	DATE	DESCRIPTION

North Elevations

Residence
275 Somerset St
Belmont, MA

Map No.: 42.1.4
Parcel No.: 16
Project No.: 68
Scale: As Noted
Plotted: Wednesday, August 22,
2012
Drawing No.:

All drawings and designs contained
are the sole property of
Botticelli & Pohl, P.C. No publication
or use of these documents is permitted
without prior approval from
Botticelli & Pohl, P.C.