


CUSTOM HOME  
'CABELLA'  
MILLENNIAL  
MOMENTS  
CANFIELD, OHIO

**CABELLA**  
Floor Plan  
Scale: 1/4" = 1'-0" 2,083 SF

21005
<b>A1.1</b>
3 AUGUST 2021



Front Elevation Custom Home 'CABELLA'  
Scale: 3/8" = 1'-0"

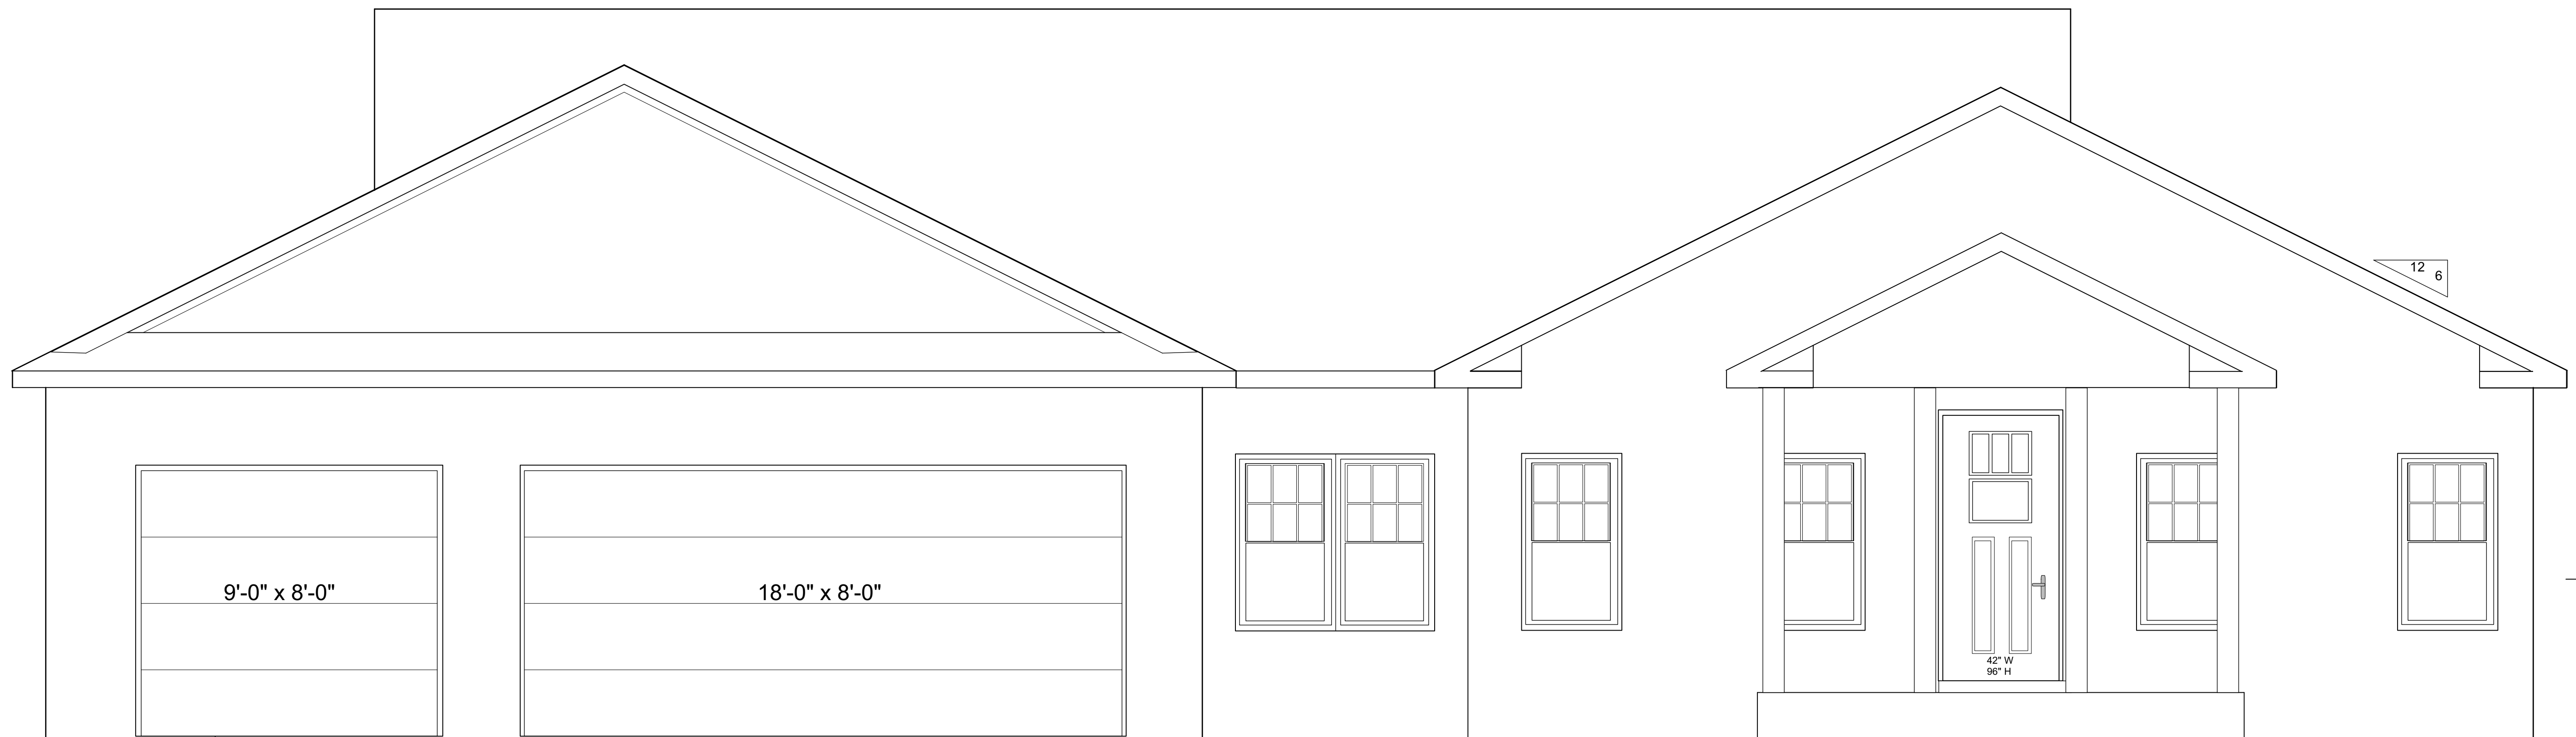

Front Elevation Custom Home 'CABELLA' (Option 1)  
Scale: 3/8" = 1'-0"



CUSTOM HOME  
'CABELLA'

**MILLENNIAL  
MOMENTS**  
CANFIELD, OHIO

**CABELLA**

21005

**A3.1**

3 AUGUST 2021