



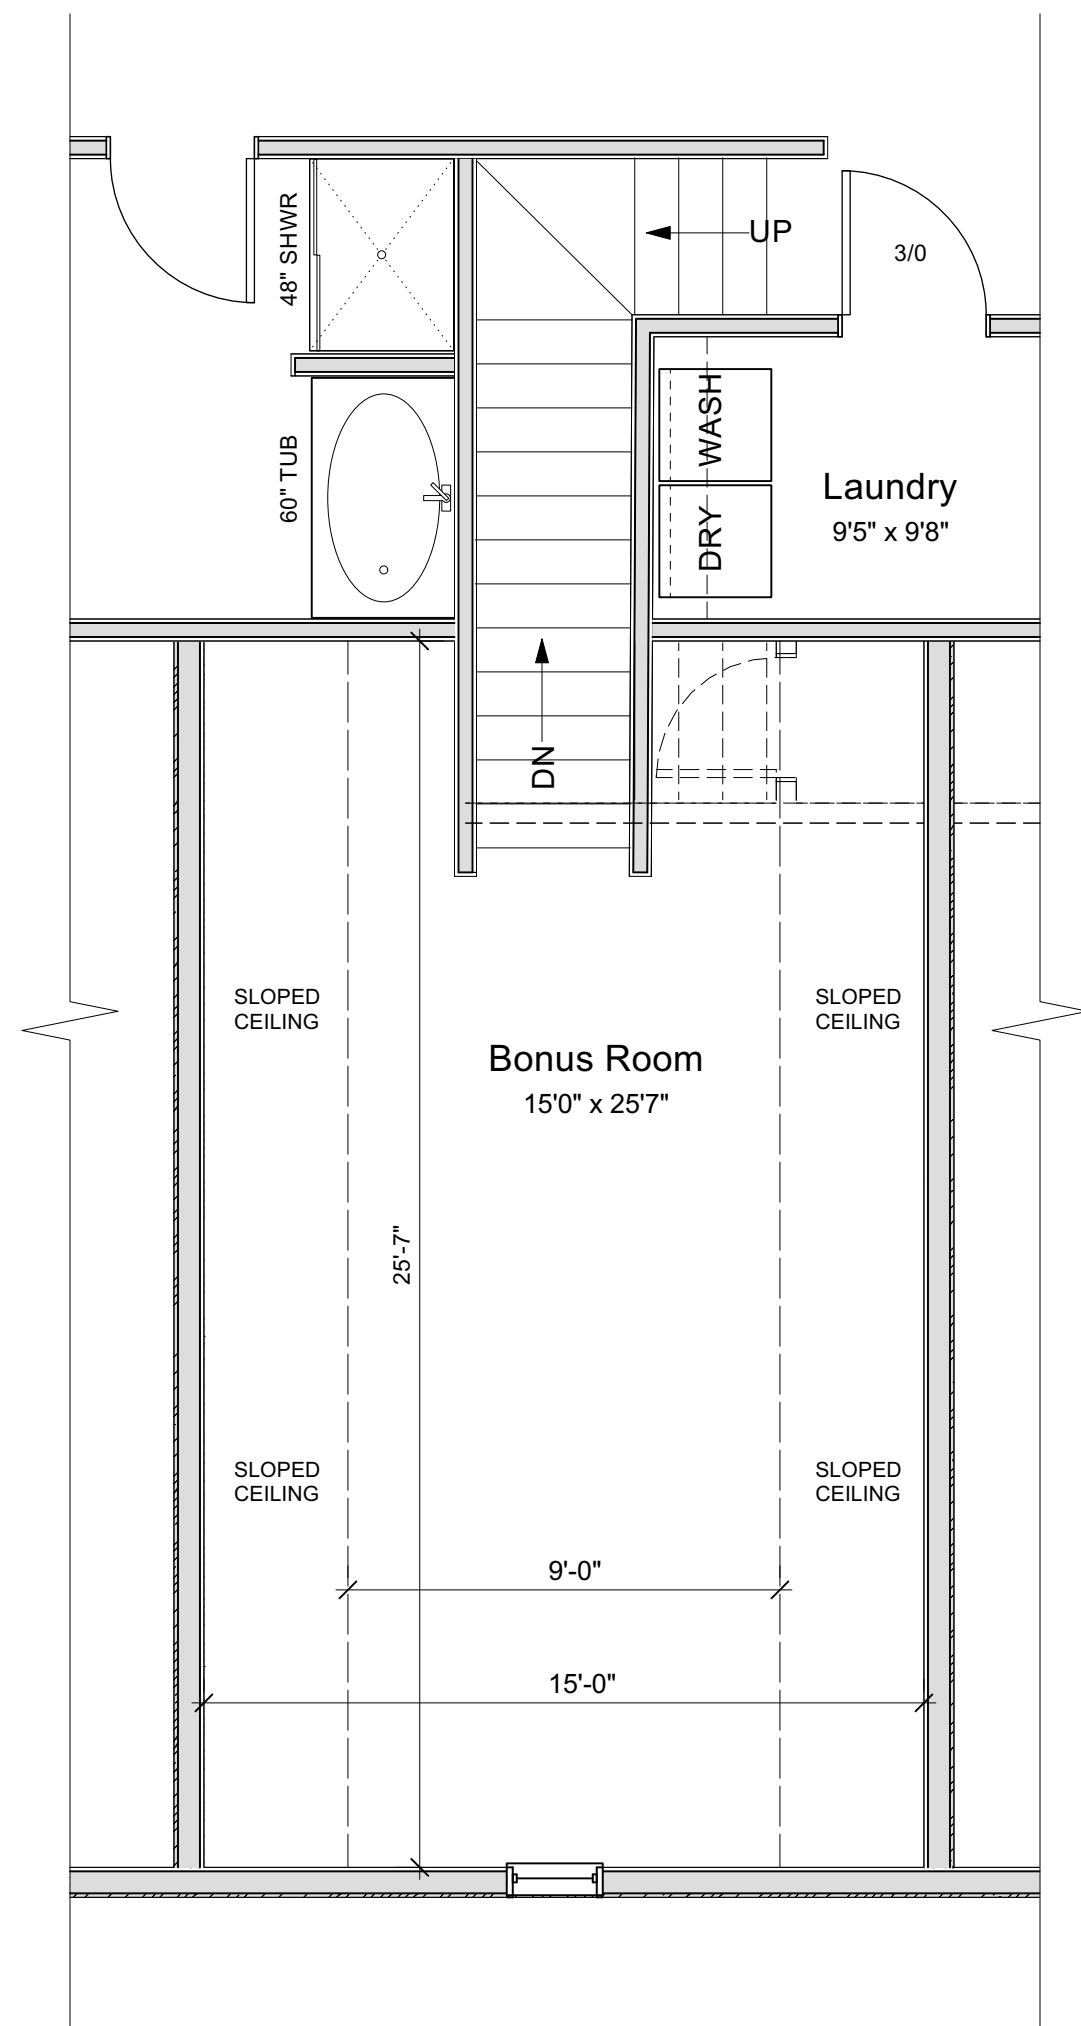

Bonus Room 380 SF
Scale: 1/4" = 1'-0"

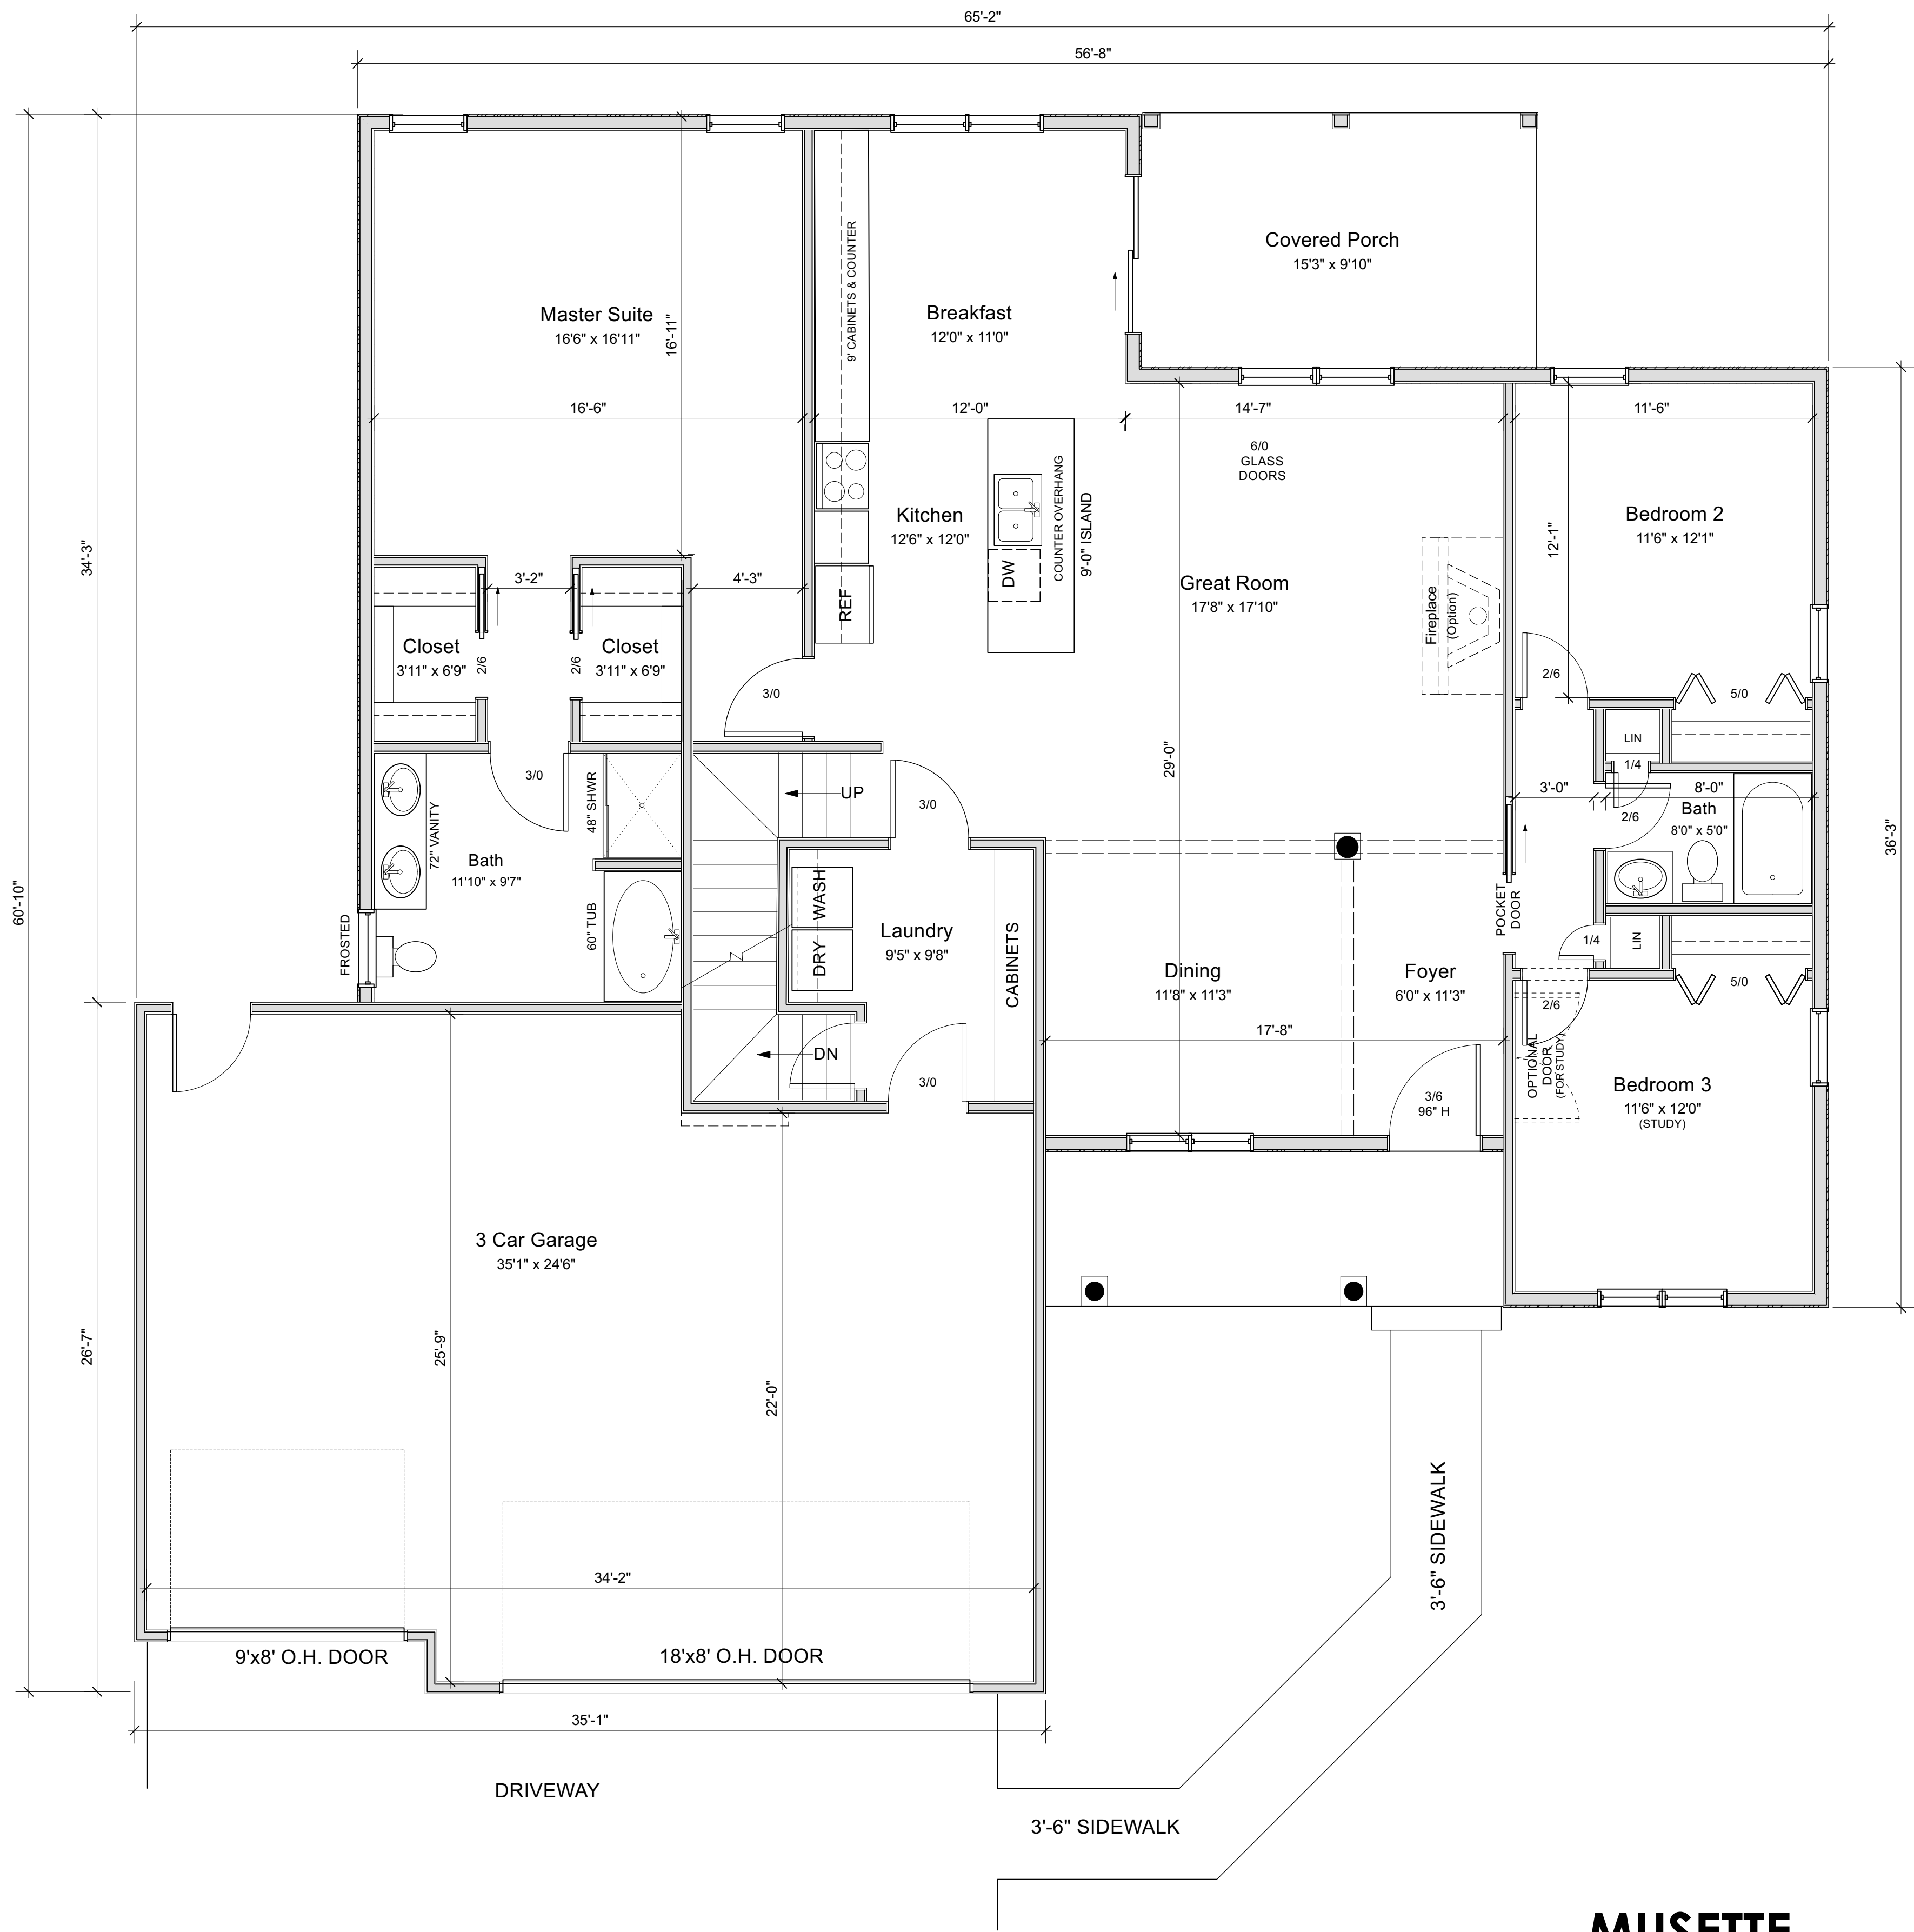

MUSETTE

Floor Plan 1,998 SF
Scale: 1/4" = 1'-0" 2,410 SF TOTAL



CUSTOM
HOME
'MUSETTE'

**MILLENNIAL
MOMENTS**


CANFIELD, OHIO

REVISIONS

21005

A1.3

3 AUGUST 2021

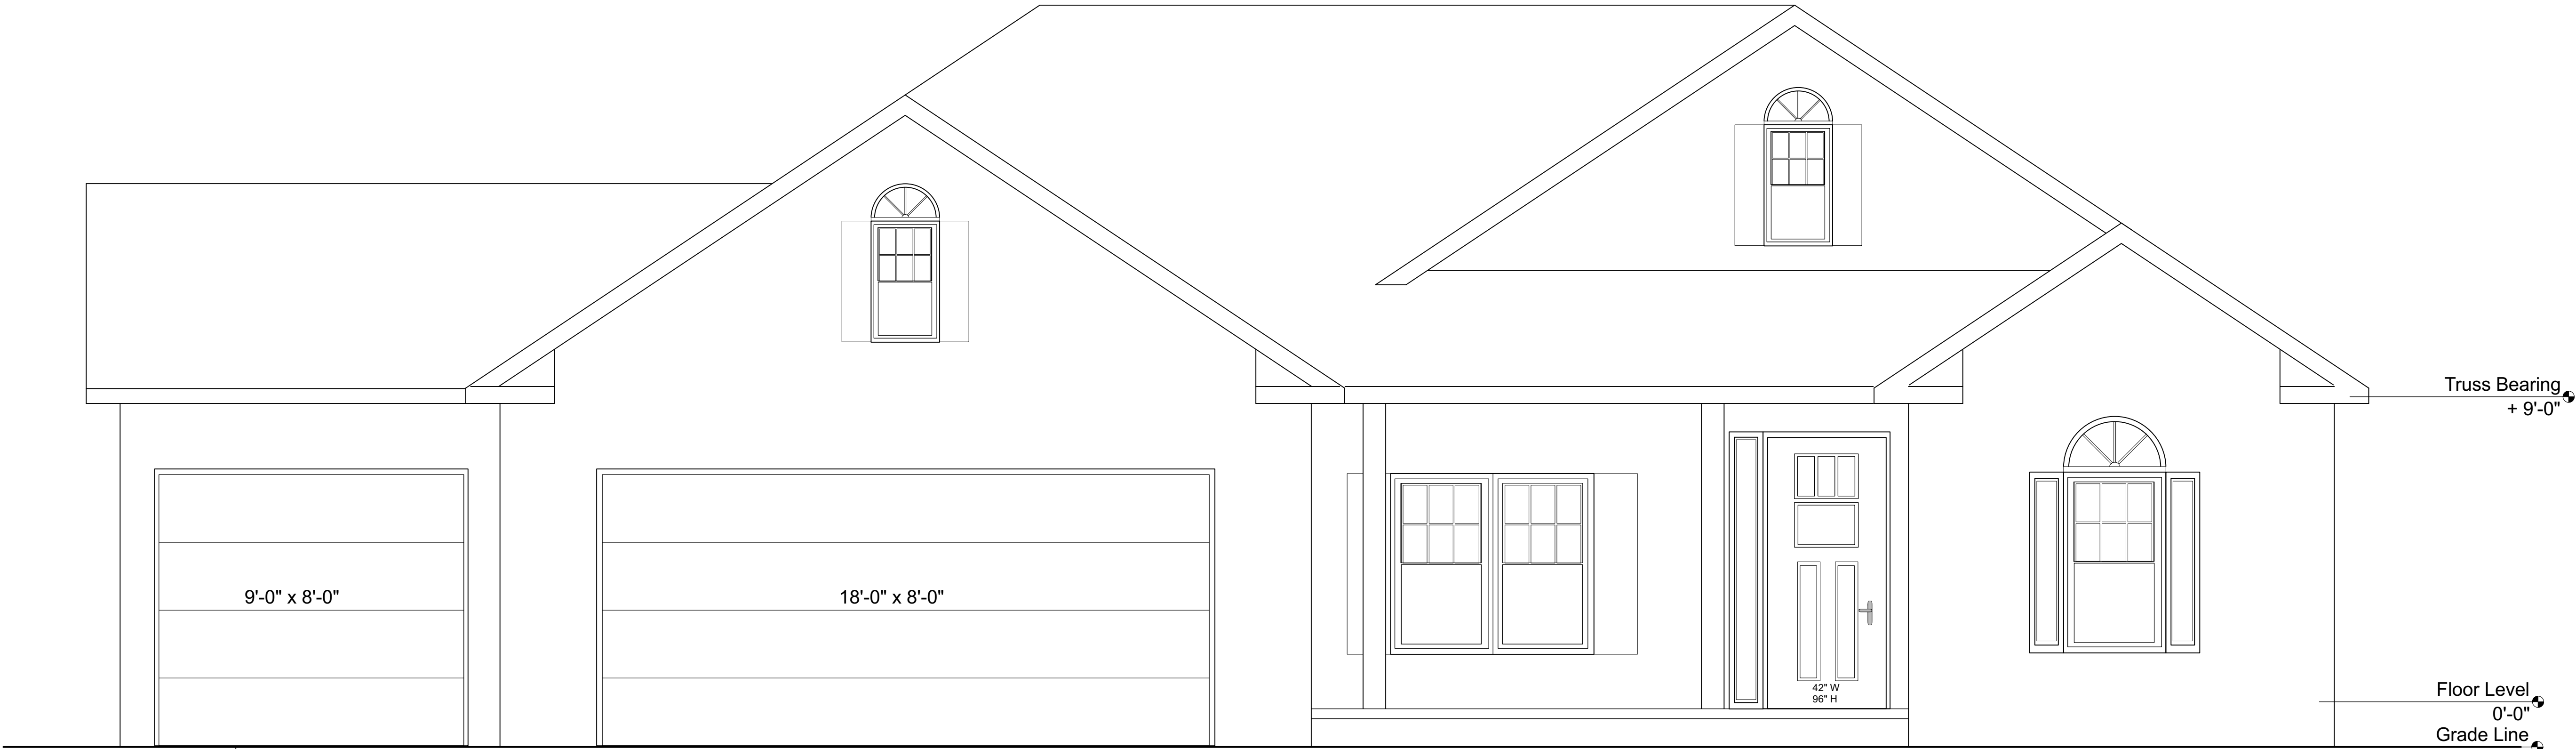

Front Elevation
Scale: 3/8" = 1'-0"



CUSTOM
HOME
'MUSETTE'

MILLENNIAL
MOMENTS

CANFIELD, OHIO

REVISIONS

MUSETTE

21005

A2.3

3 AUGUST 2021