


First Floor Plan 870 SF
 Scale: 1/4" = 1'-0"

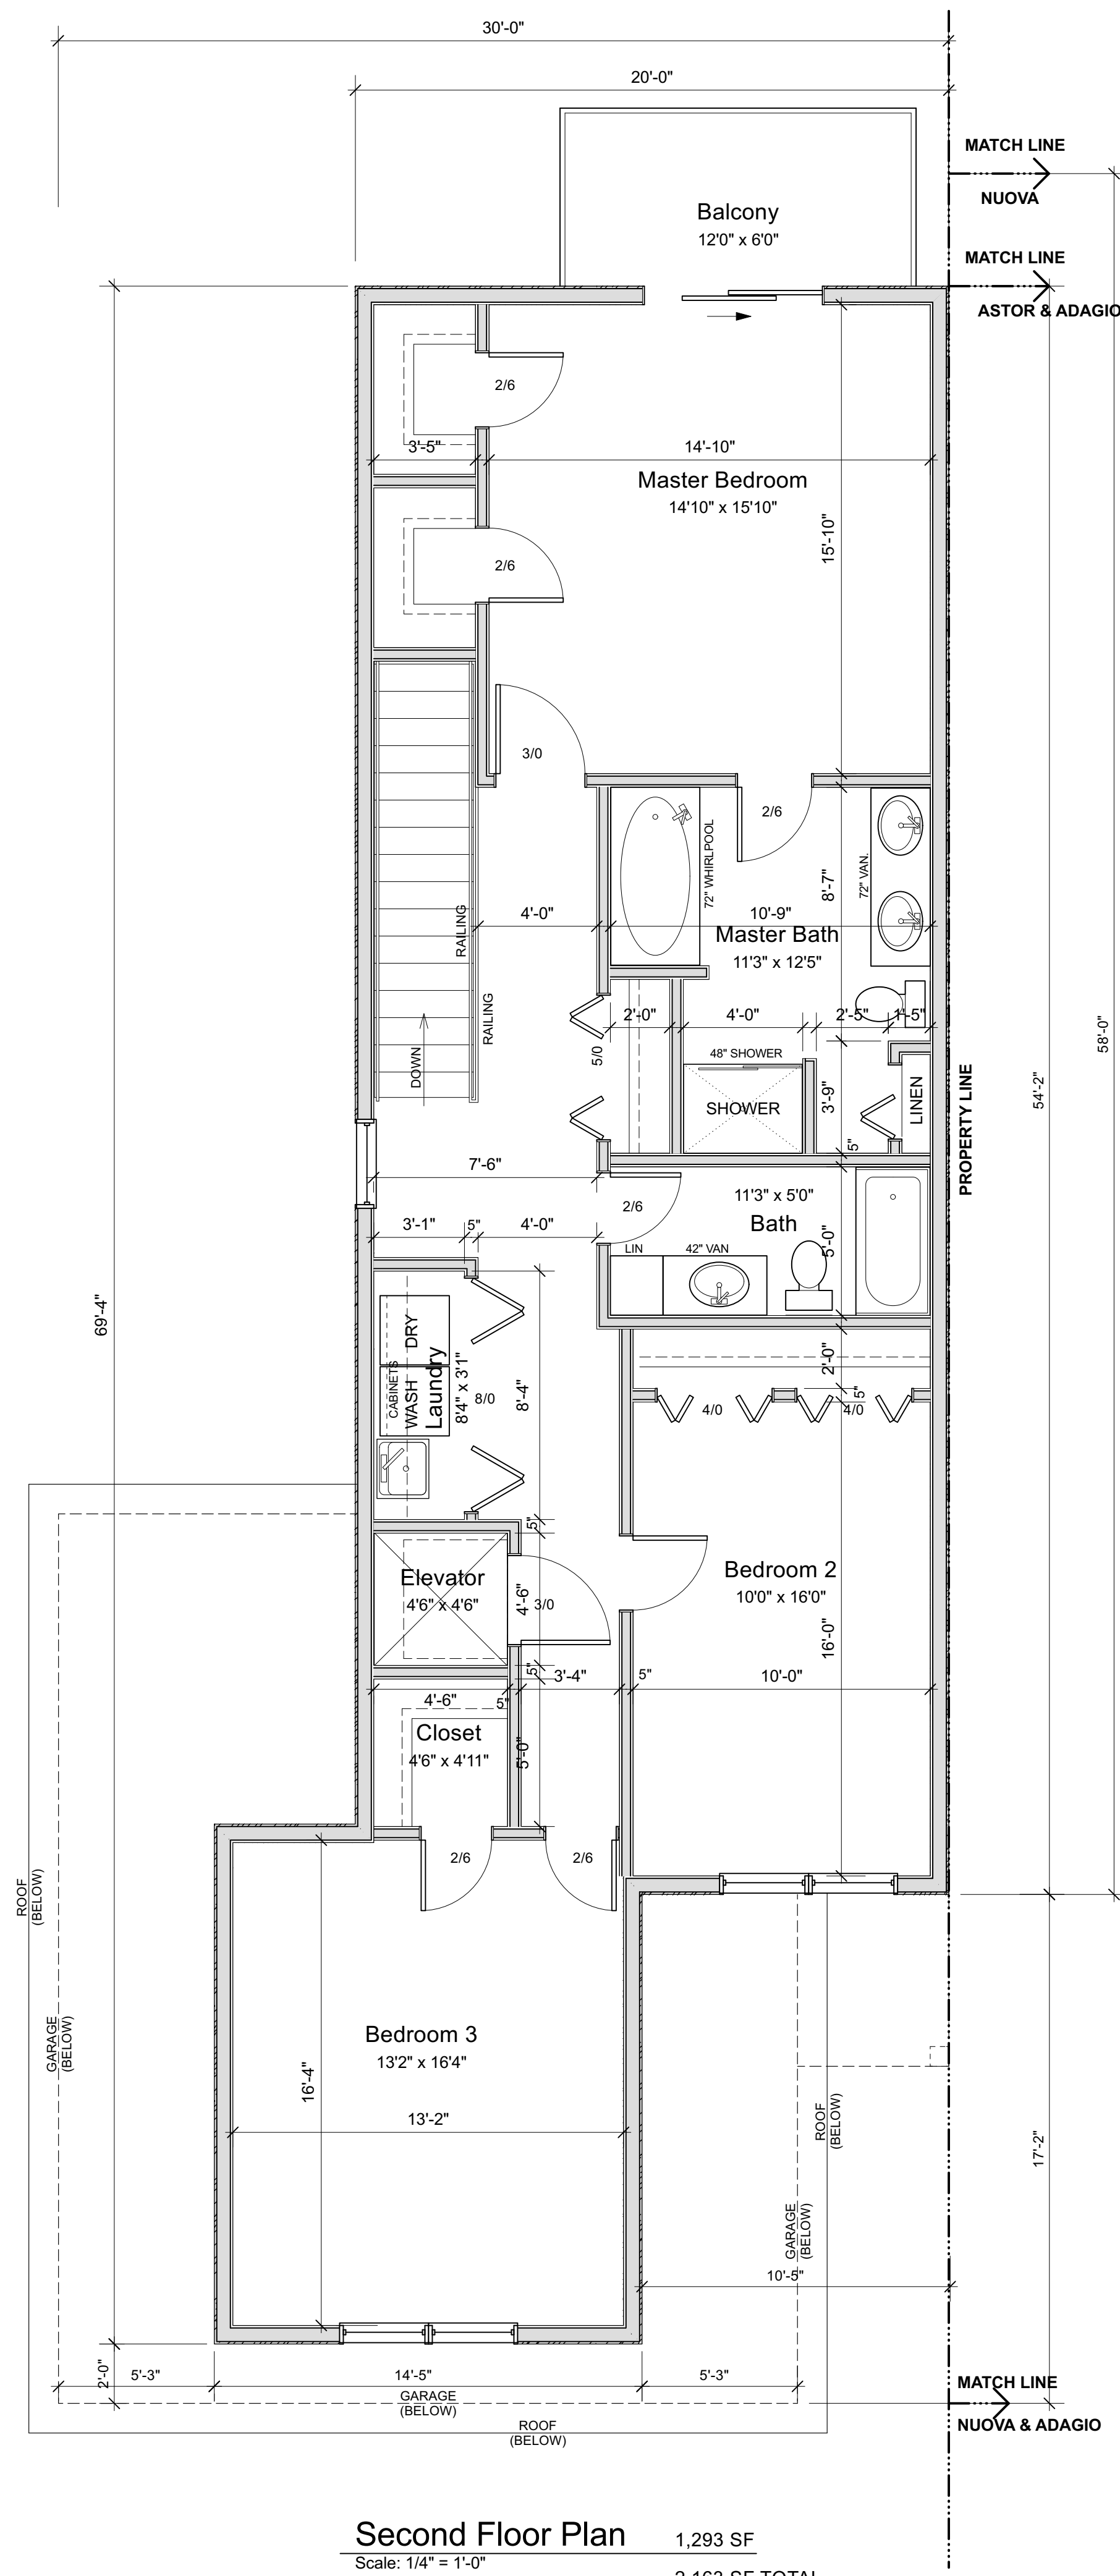

Second Floor Plan 1,293 SF
 Scale: 1/4" = 1'-0"
 2,163 SF TOTAL

ASTOR



TOWN HOUSE 'ASTOR'

MILLENNIAL MOMENTS
CANFIELD, OHIO

REVISIONS

21005

A1.4

3 AUGUST 2021



Front Elevation (TH 'ASTOR' & 'ADAGIO')
Scale: 3/8" = 1'-0"

Front Elevation (TH 'NUOVA')
Scale: 3/8" = 1'-0"

- Top of Building
+ 23'-6" ±
- Truss Bearing
+ 18'-0"
- 2nd Floor
+ 10'-0"
- 1st Floor Ceiling
+ 9'-0"
- Floor Level
0'-0"
- Grade
-1'-4"



TOWN HOUSE
'ASTOR'

**MILLENNIAL
MOMENTS**
CANFIELD, OHIO

REVISIONS

ASTOR

21005

A2.4

3 AUGUST 2021