


① North  
3/16" = 1'-0"

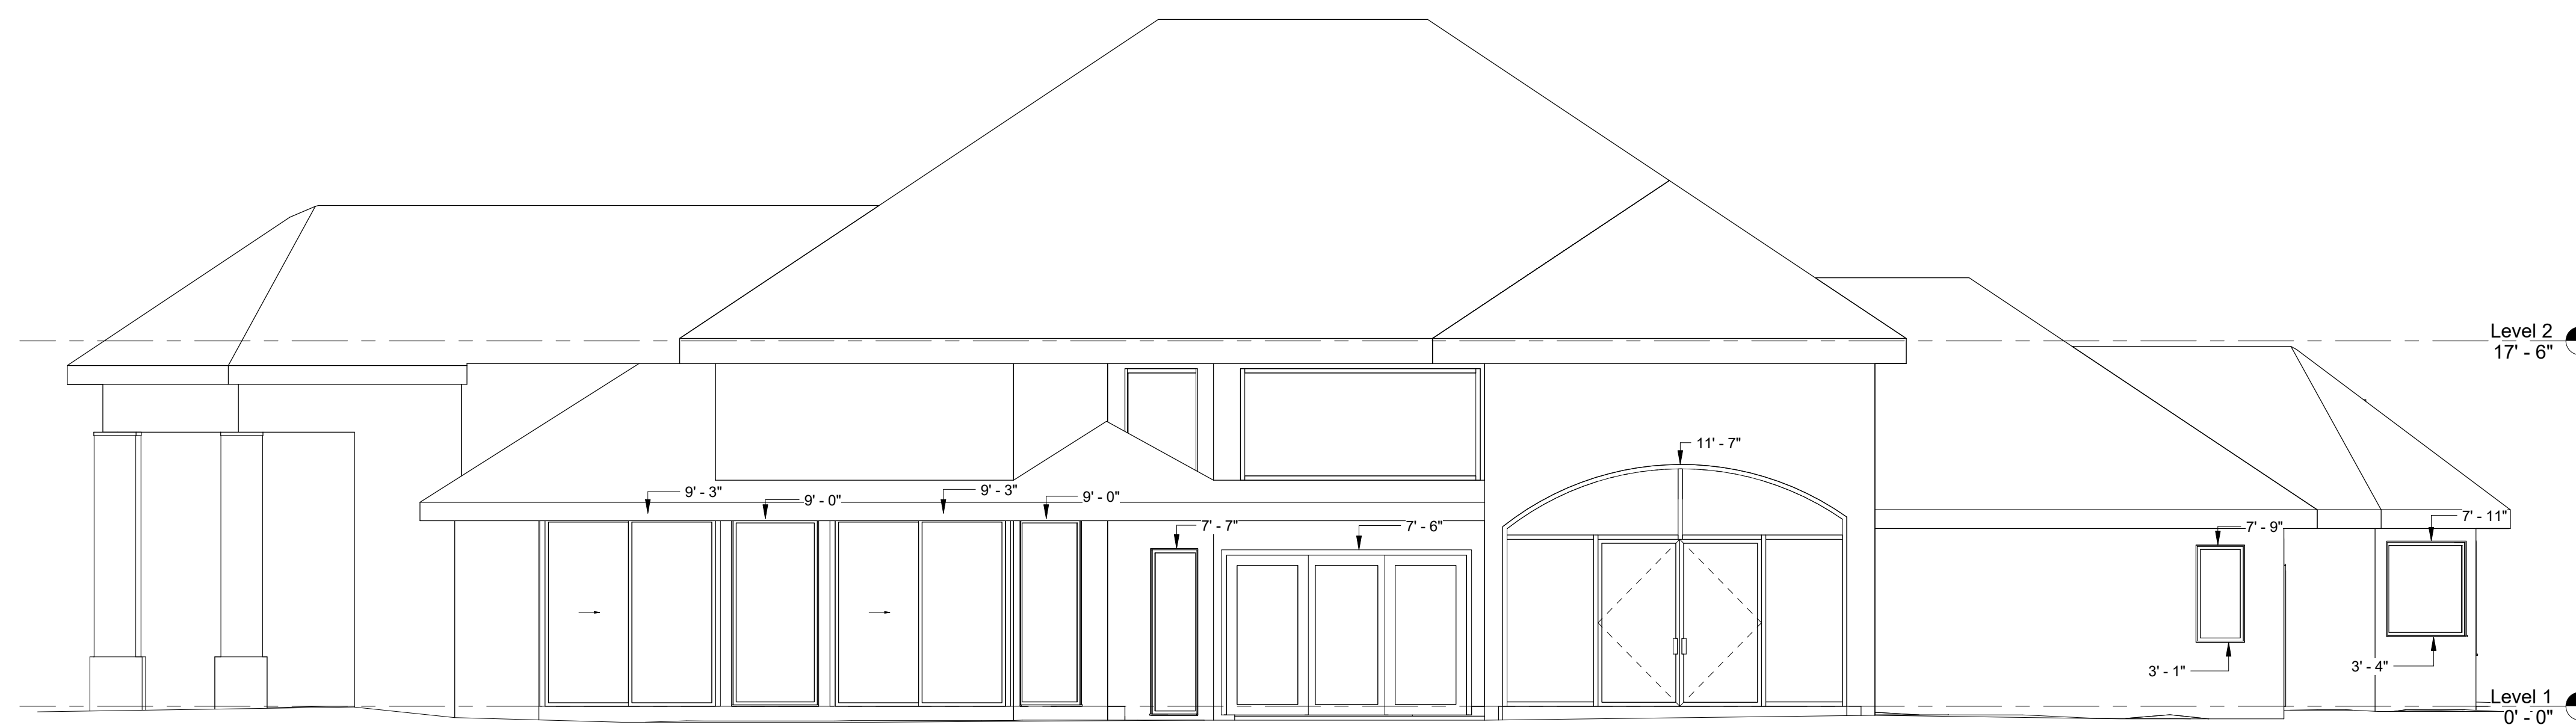

② South  
3/16" = 1'-0"

**Elevation - North & South**


Project number	Project Number
Date	Issue Date
Drawn by	Author
Checked by	Checker

**A103**

Scale	3/16" = 1'-0"
-------	---------------



① East  
1/4" = 1'-0"

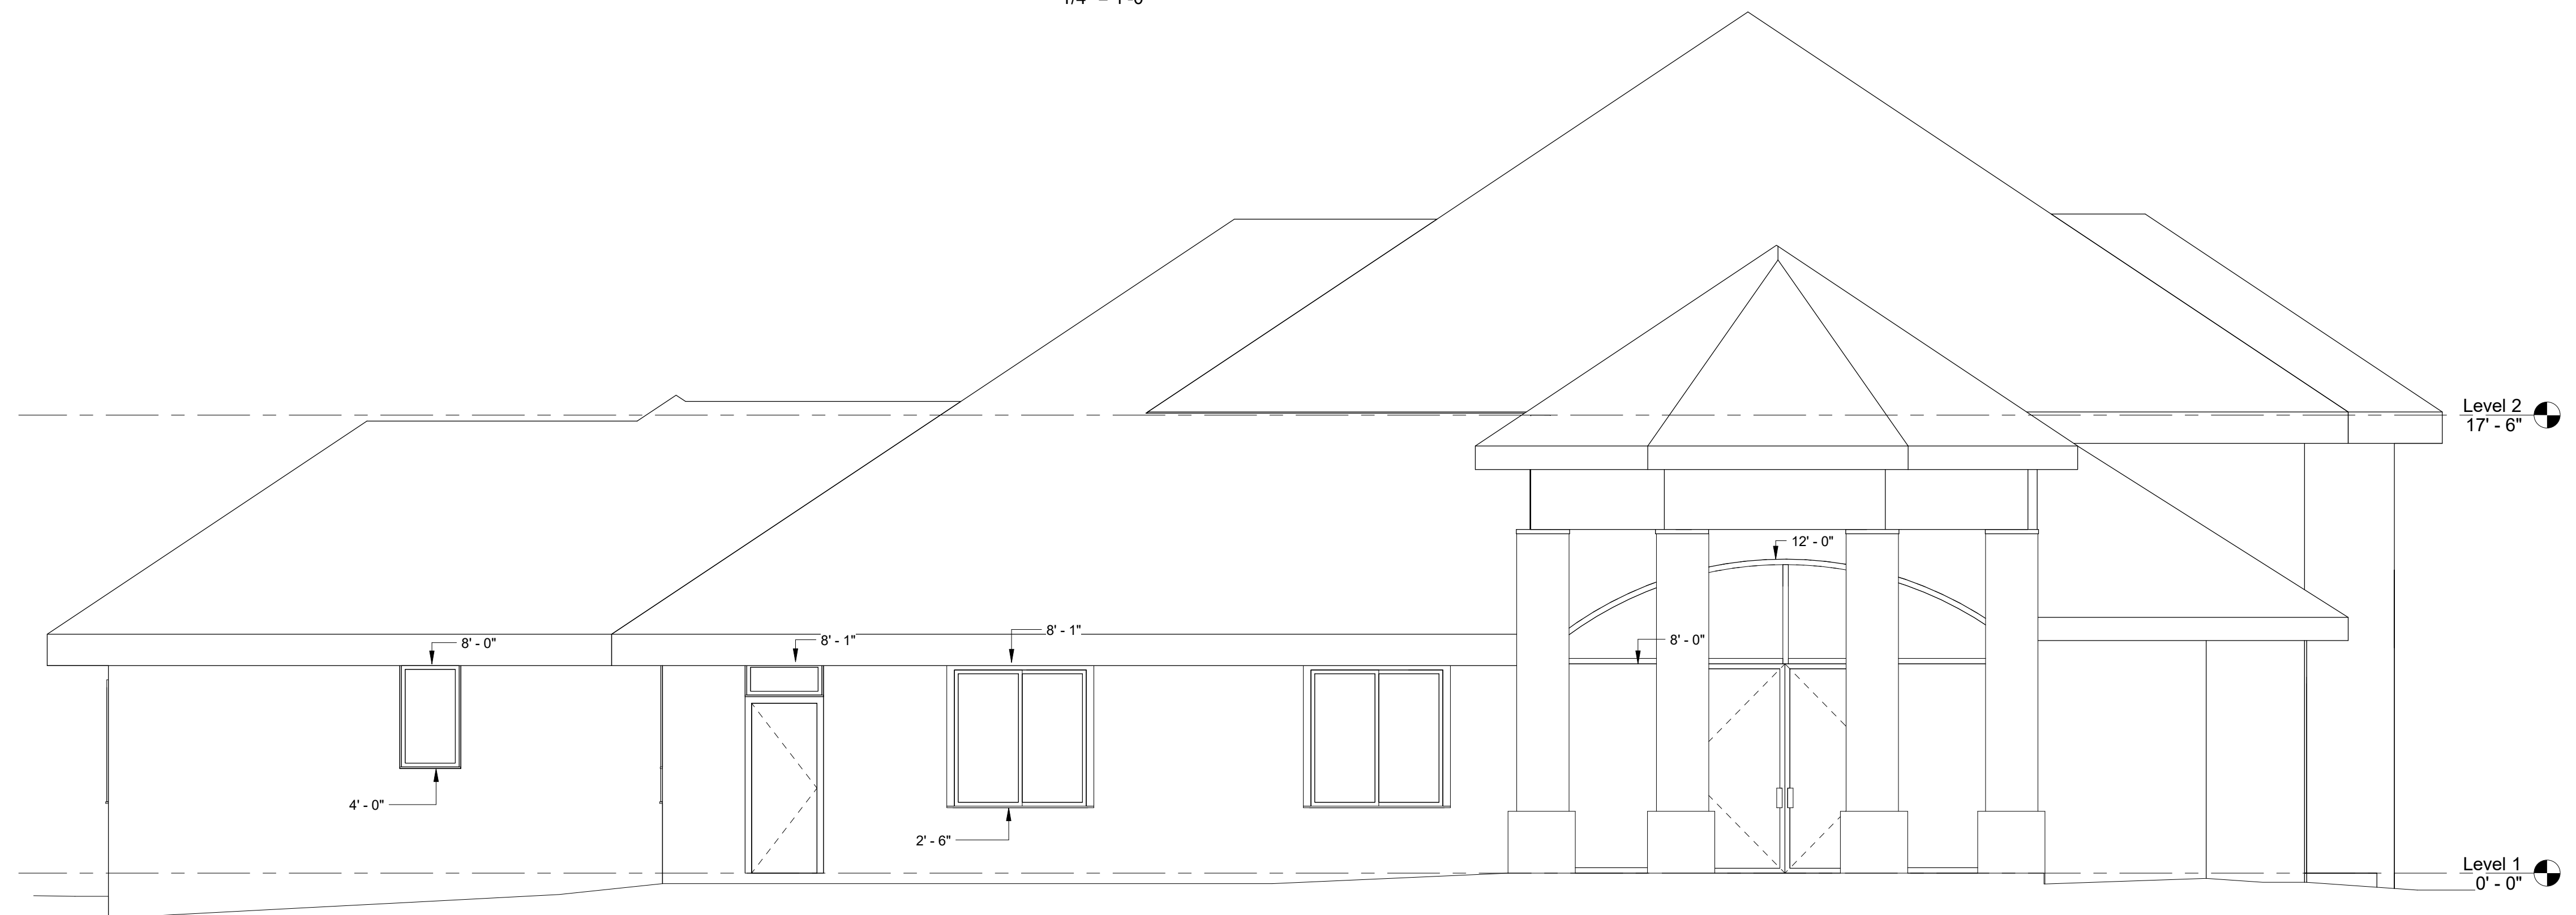

② West  
1/4" = 1'-0"

### Elevation - East & West


Project number	Project Number
Date	Issue Date
Drawn by	Author
Checked by	Checker

**A102**

Scale	1/4" = 1'-0"
-------	--------------

01-07-2022 18:56:27



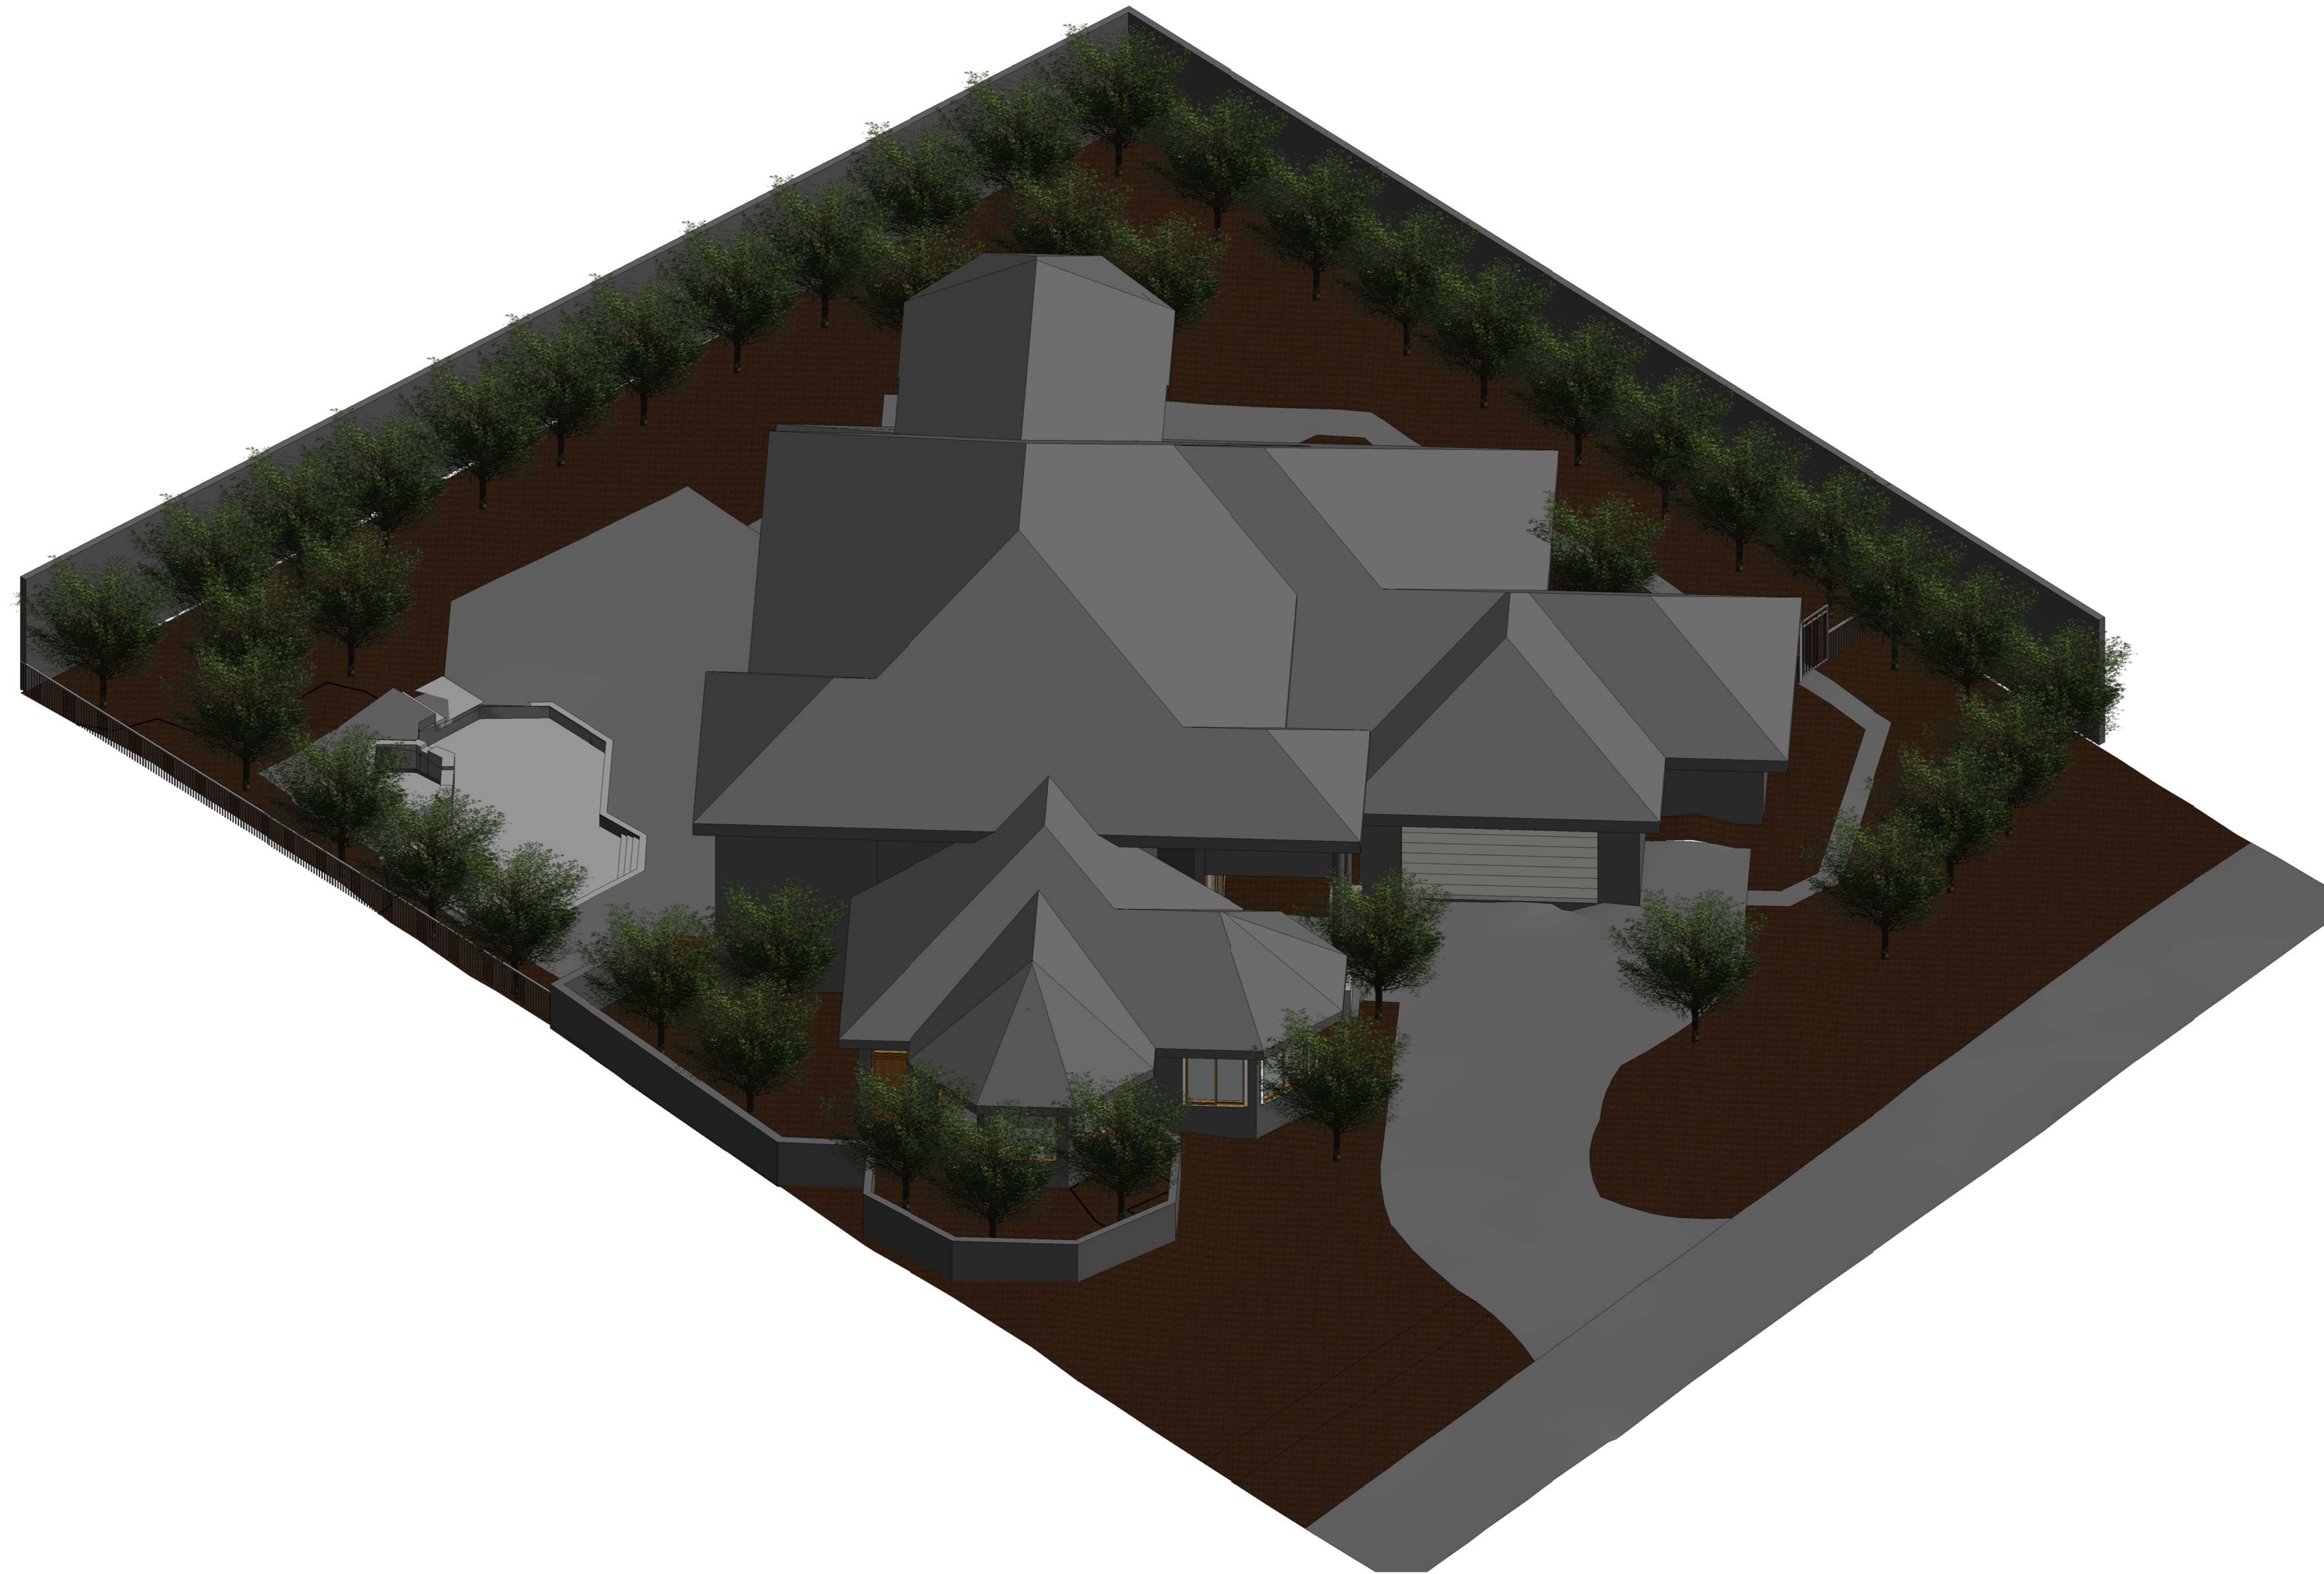


① 3D - View

**3D -View**

Project number	Project Number
Date	Issue Date
Drawn by	Author
Checked by	Checker

**A104**

Scale

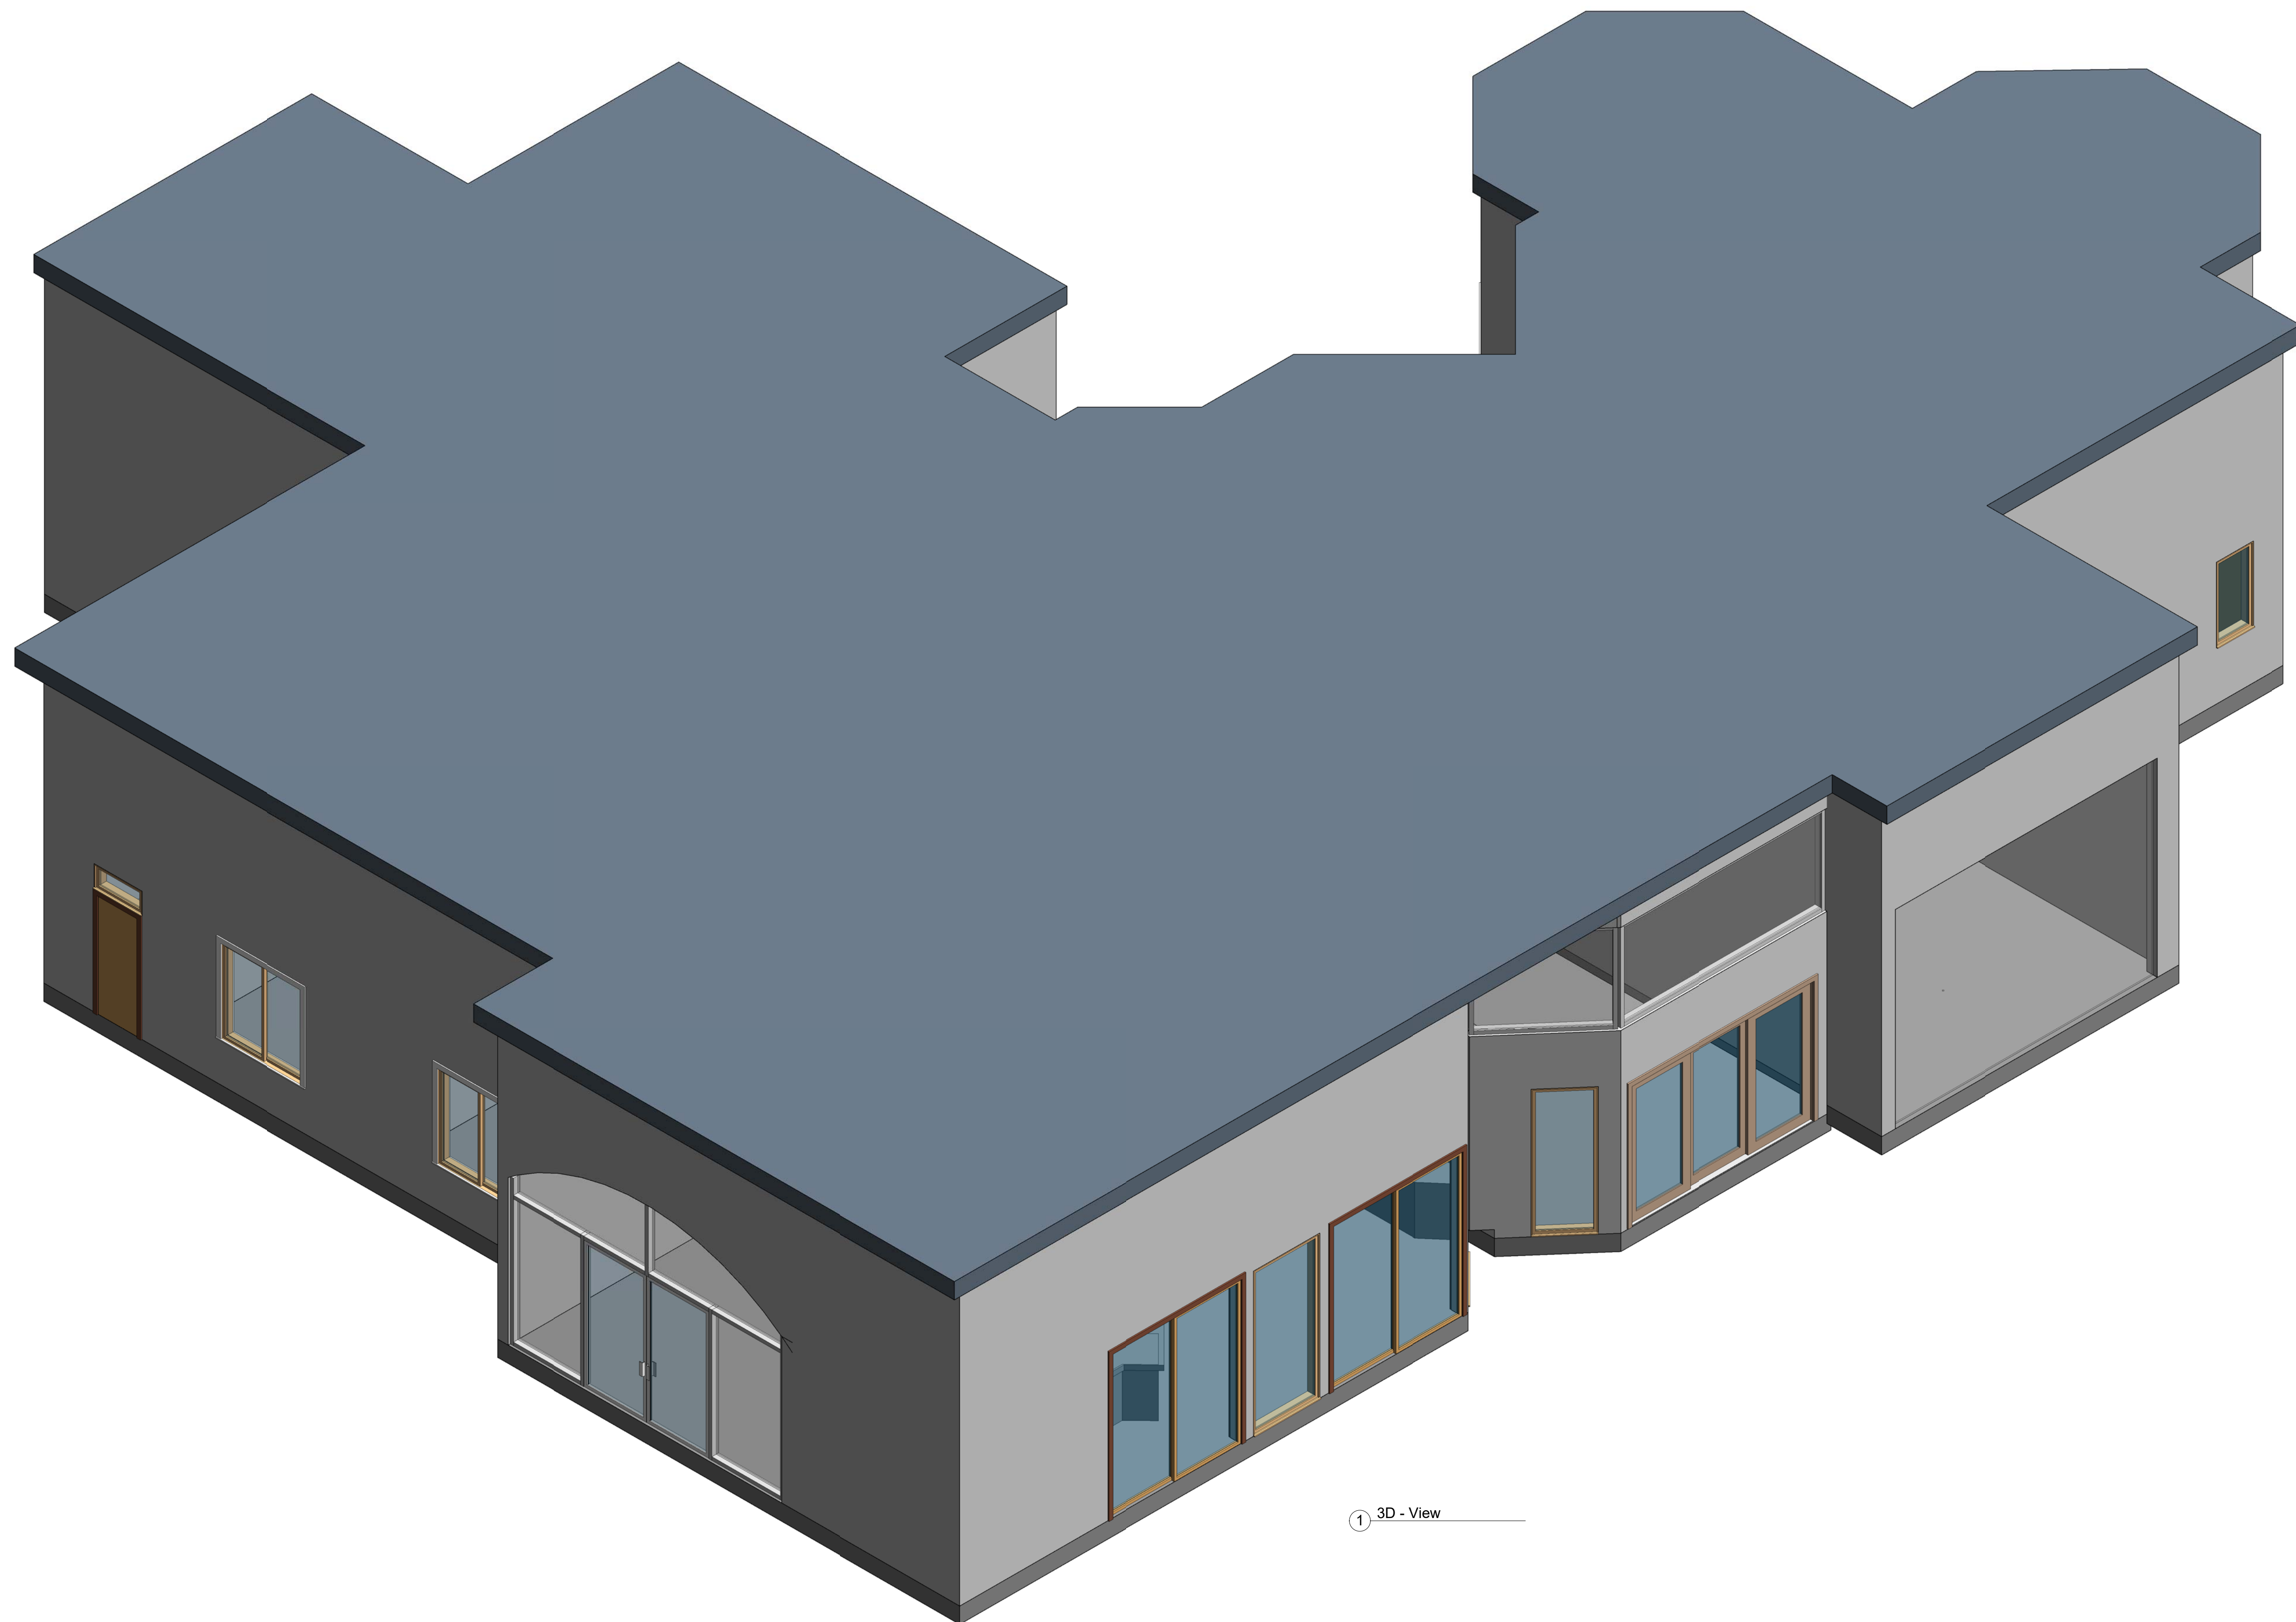


① 3D - View

3D -View


Project number	Project Number
Date	Issue Date
Drawn by	Author
Checked by	Checker

**A105**

Scale

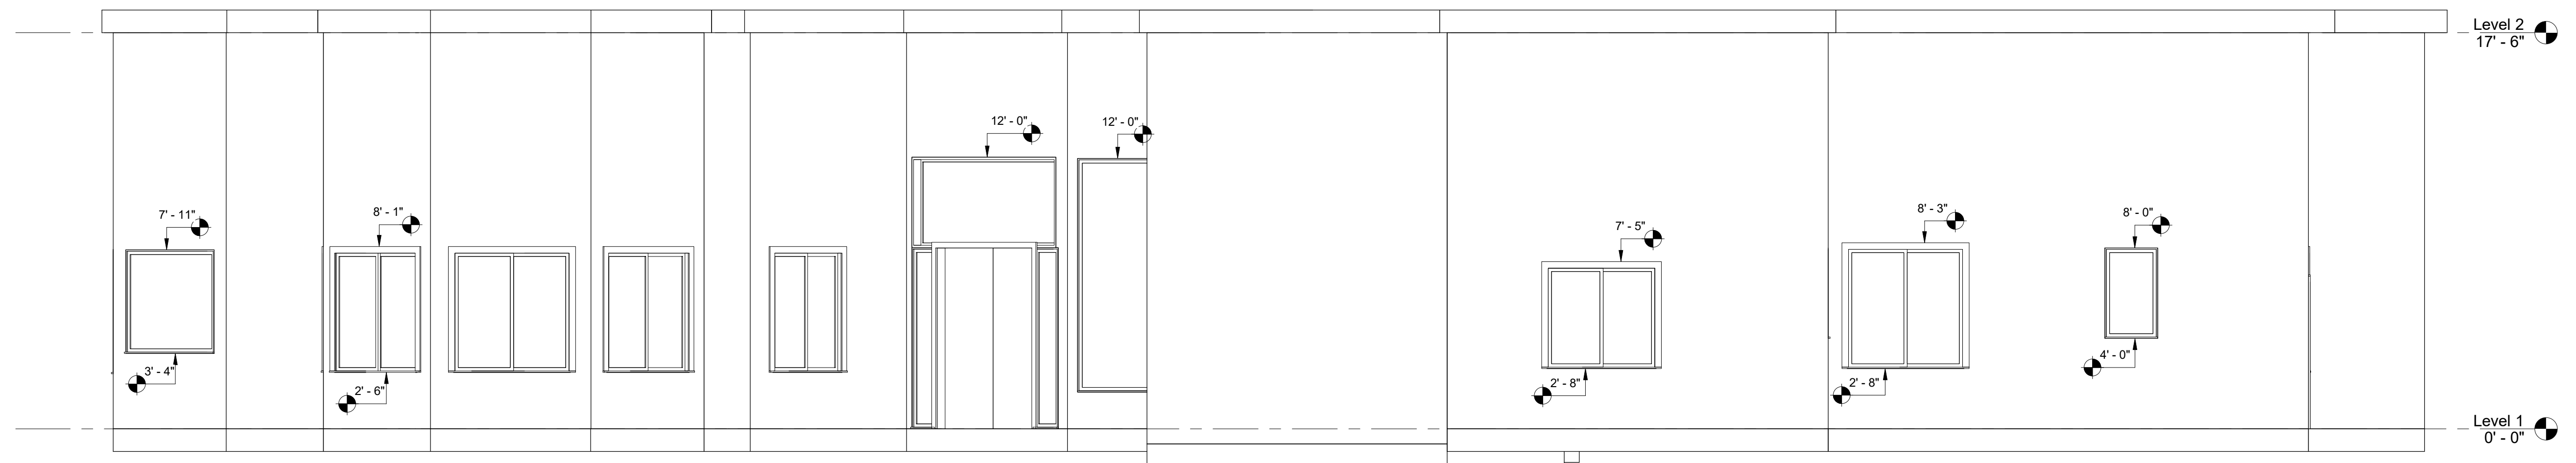

① North  
1/4" = 1'-0"

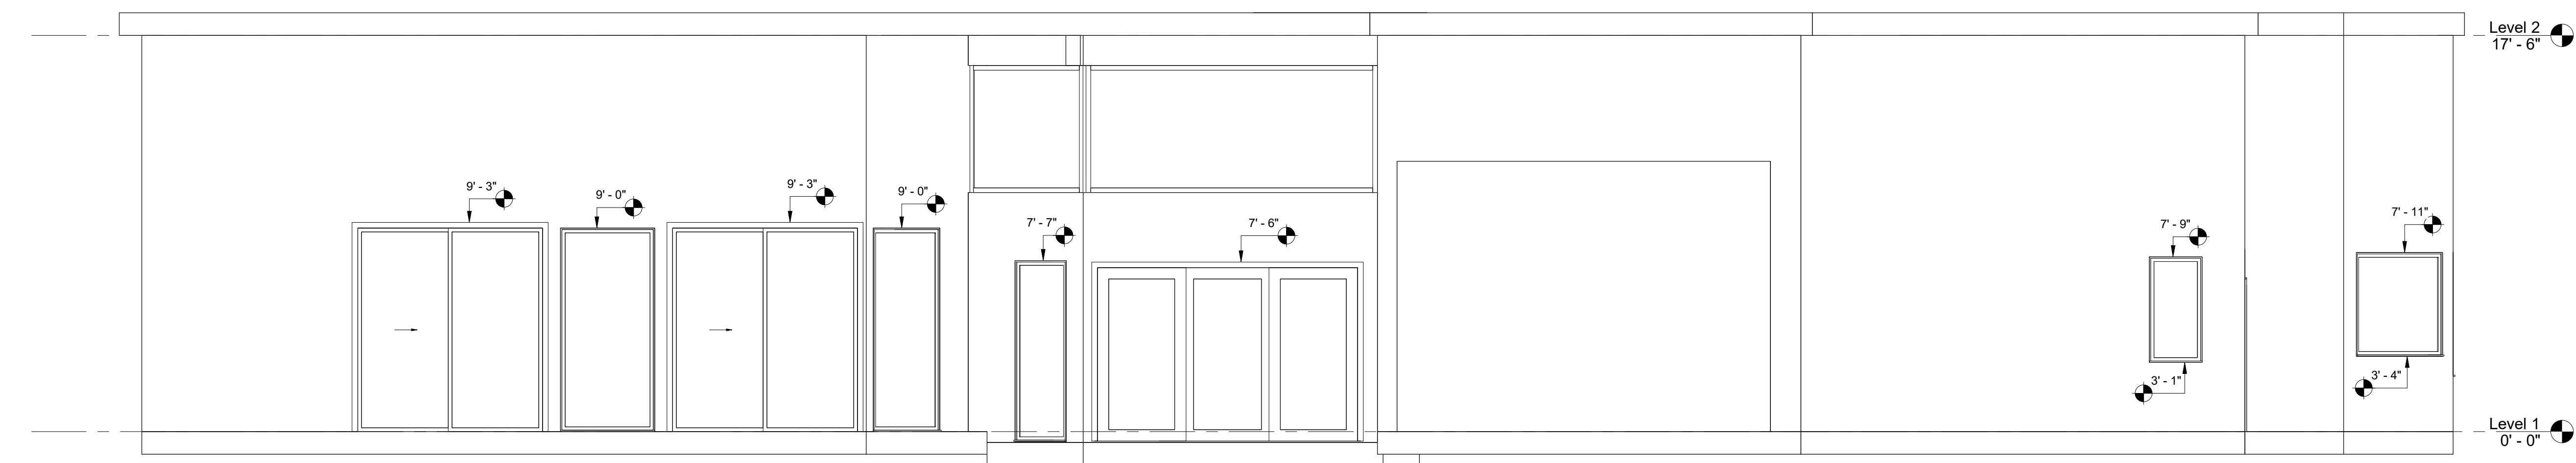

② South  
1/4" = 1'-0"


Elevation - North & South

Project number	Project Number
Date	Issue Date
Drawn by	Author
Checked by	Checker


A104

Scale 1/4" = 1'-0"

6/23/2022 3:06:03 PM

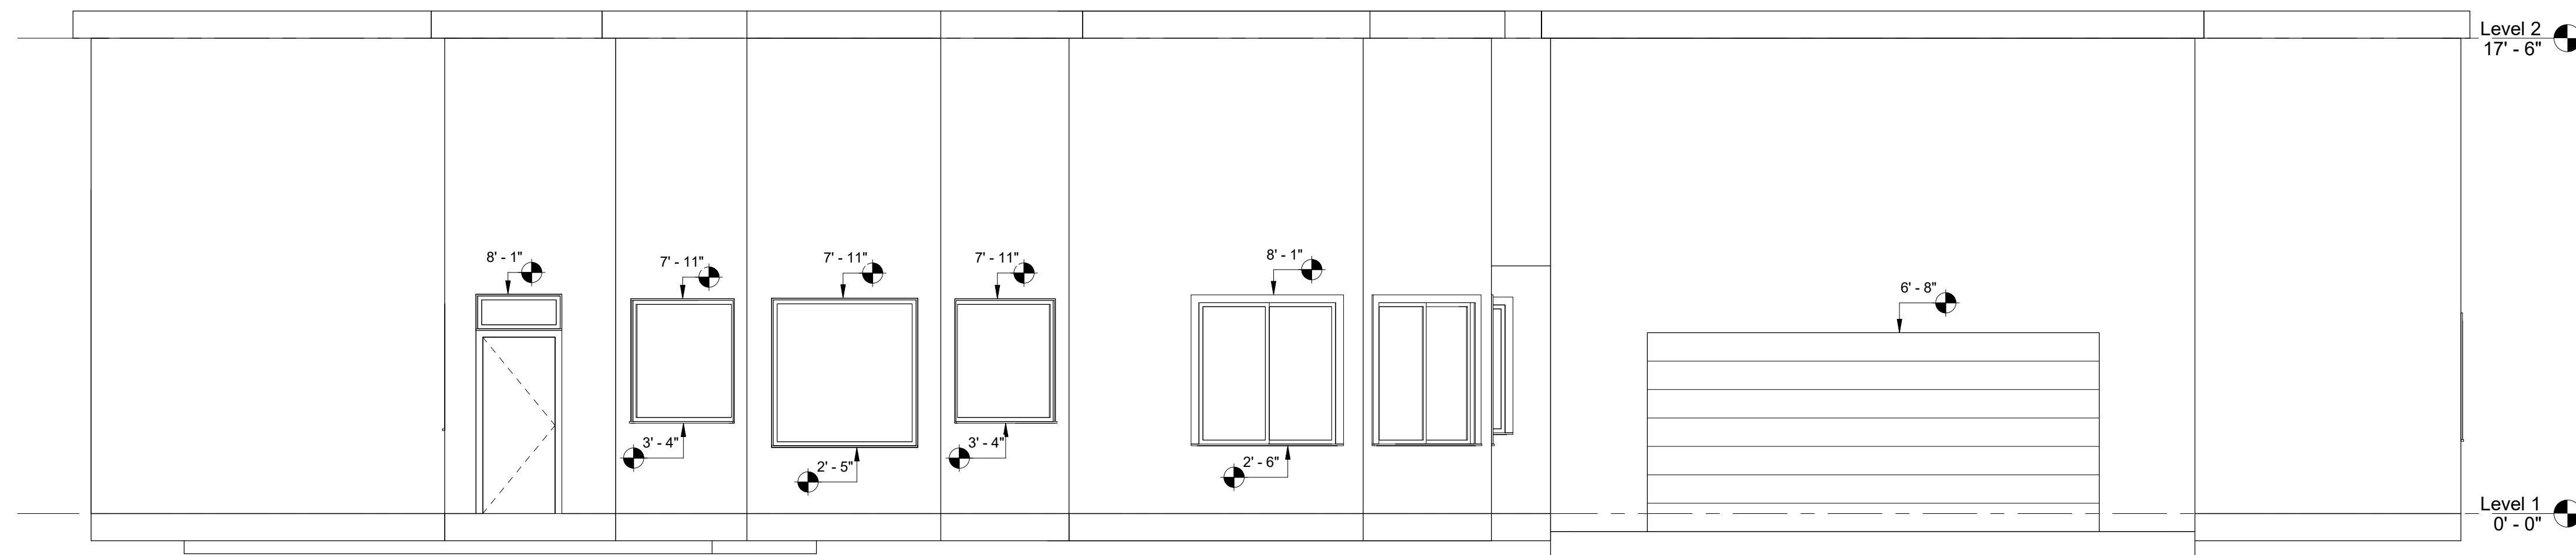

① East  
1/4" = 1'-0"

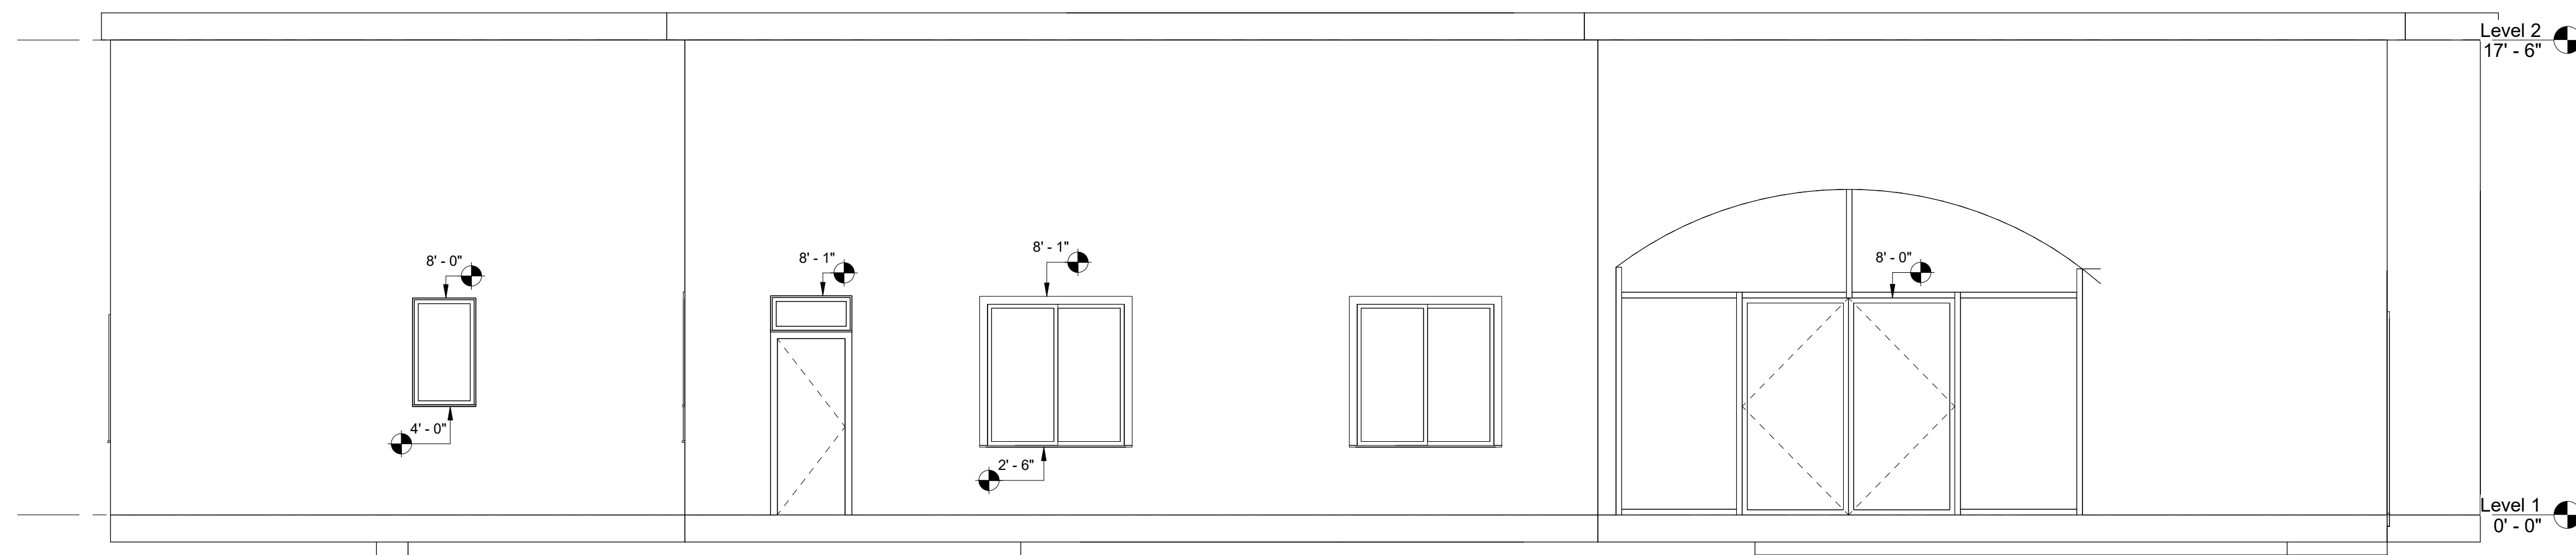


② West  
1/4" = 1'-0"







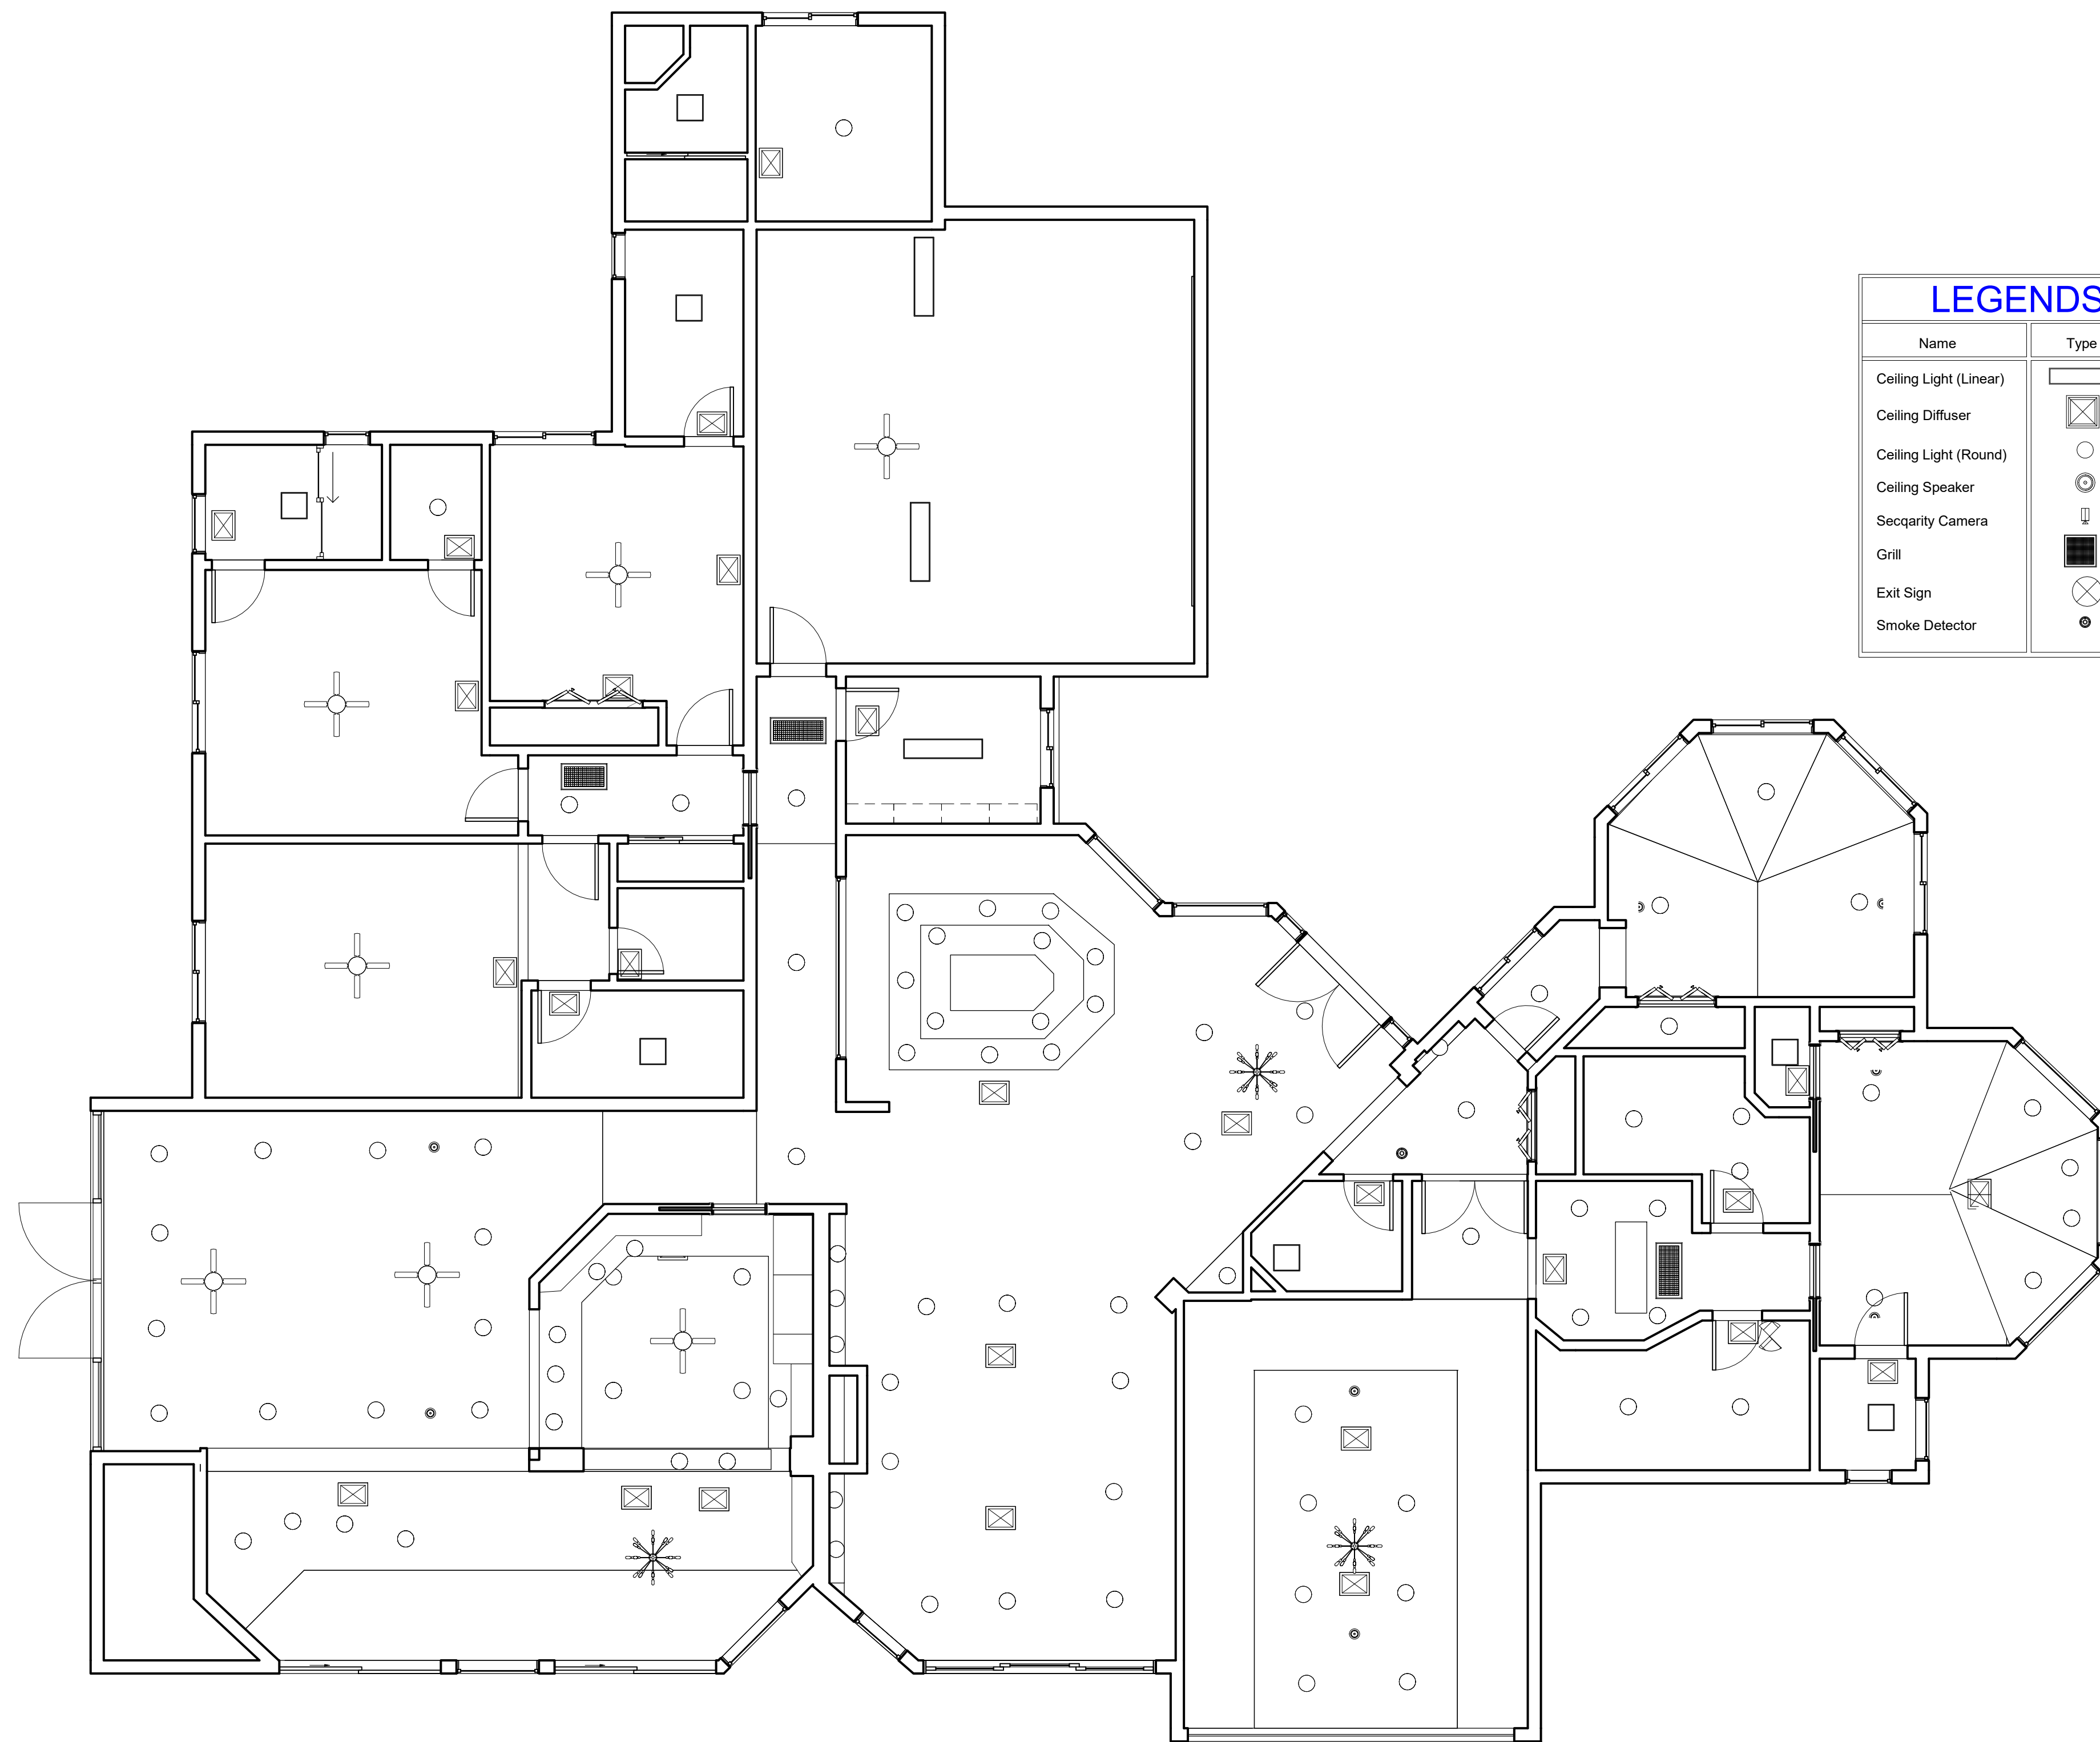

**Elevation - East & West**

Project number	Project Number
Date	Issue Date
Drawn by	Author
Checked by	Checker

**A103**

Scale 1/4" = 1'-0"



LEGENDS	
Name	Type
Ceiling Light (Linear)	
Ceiling Diffuser	
Ceiling Light (Round)	
Ceiling Speaker	
Security Camera	
Grill	
Exit Sign	
Smoke Detector	

① Reflected Ceiling Plan  
3/16" = 1'-0"


Reflected Ceiling plan

Project number	Project Number
Date	Issue Date
Drawn by	Author
Checked by	Checker

**A102**

Scale	3/16" = 1'-0"
-------	---------------



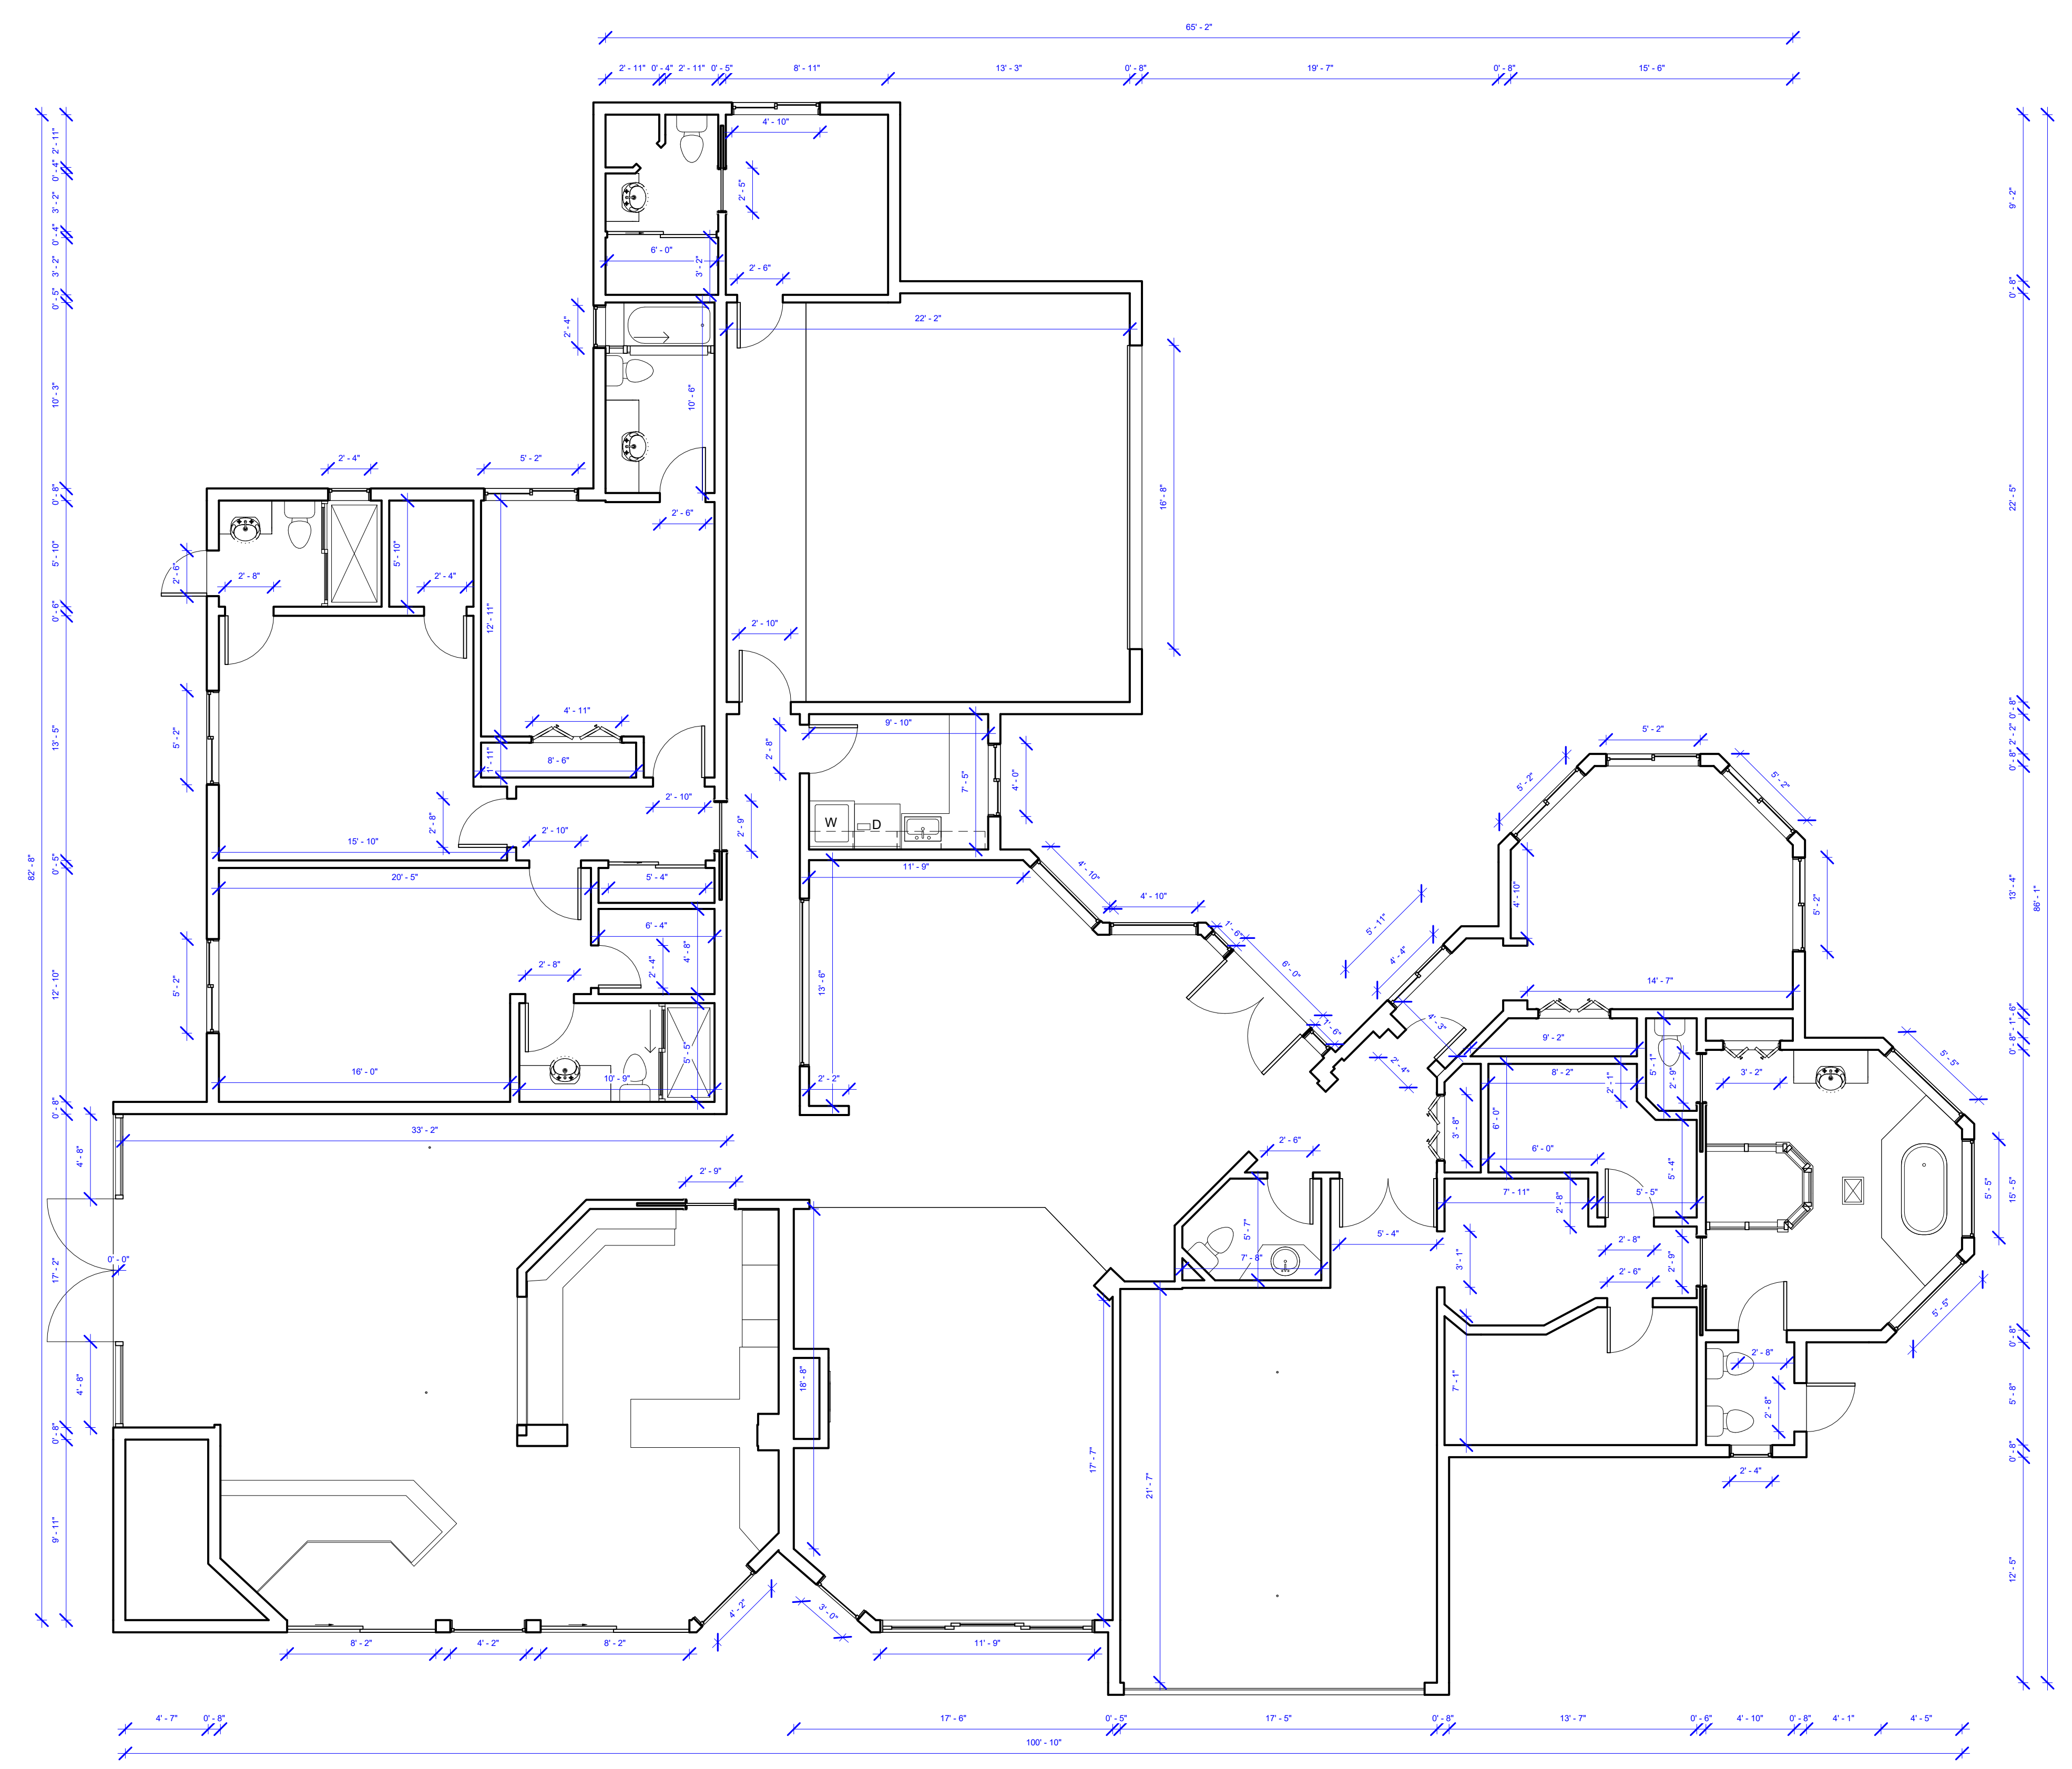

1 Level 1  
3/16" = 1'-0"

<b>Floor Plan</b>	
Project number	Project Number
Date	Issue Date
Drawn by	Author
Checked by	Checker
<b>A101</b>	
Scale	3/16" = 1'-0"

6/23/2022 3:05:54 PM