


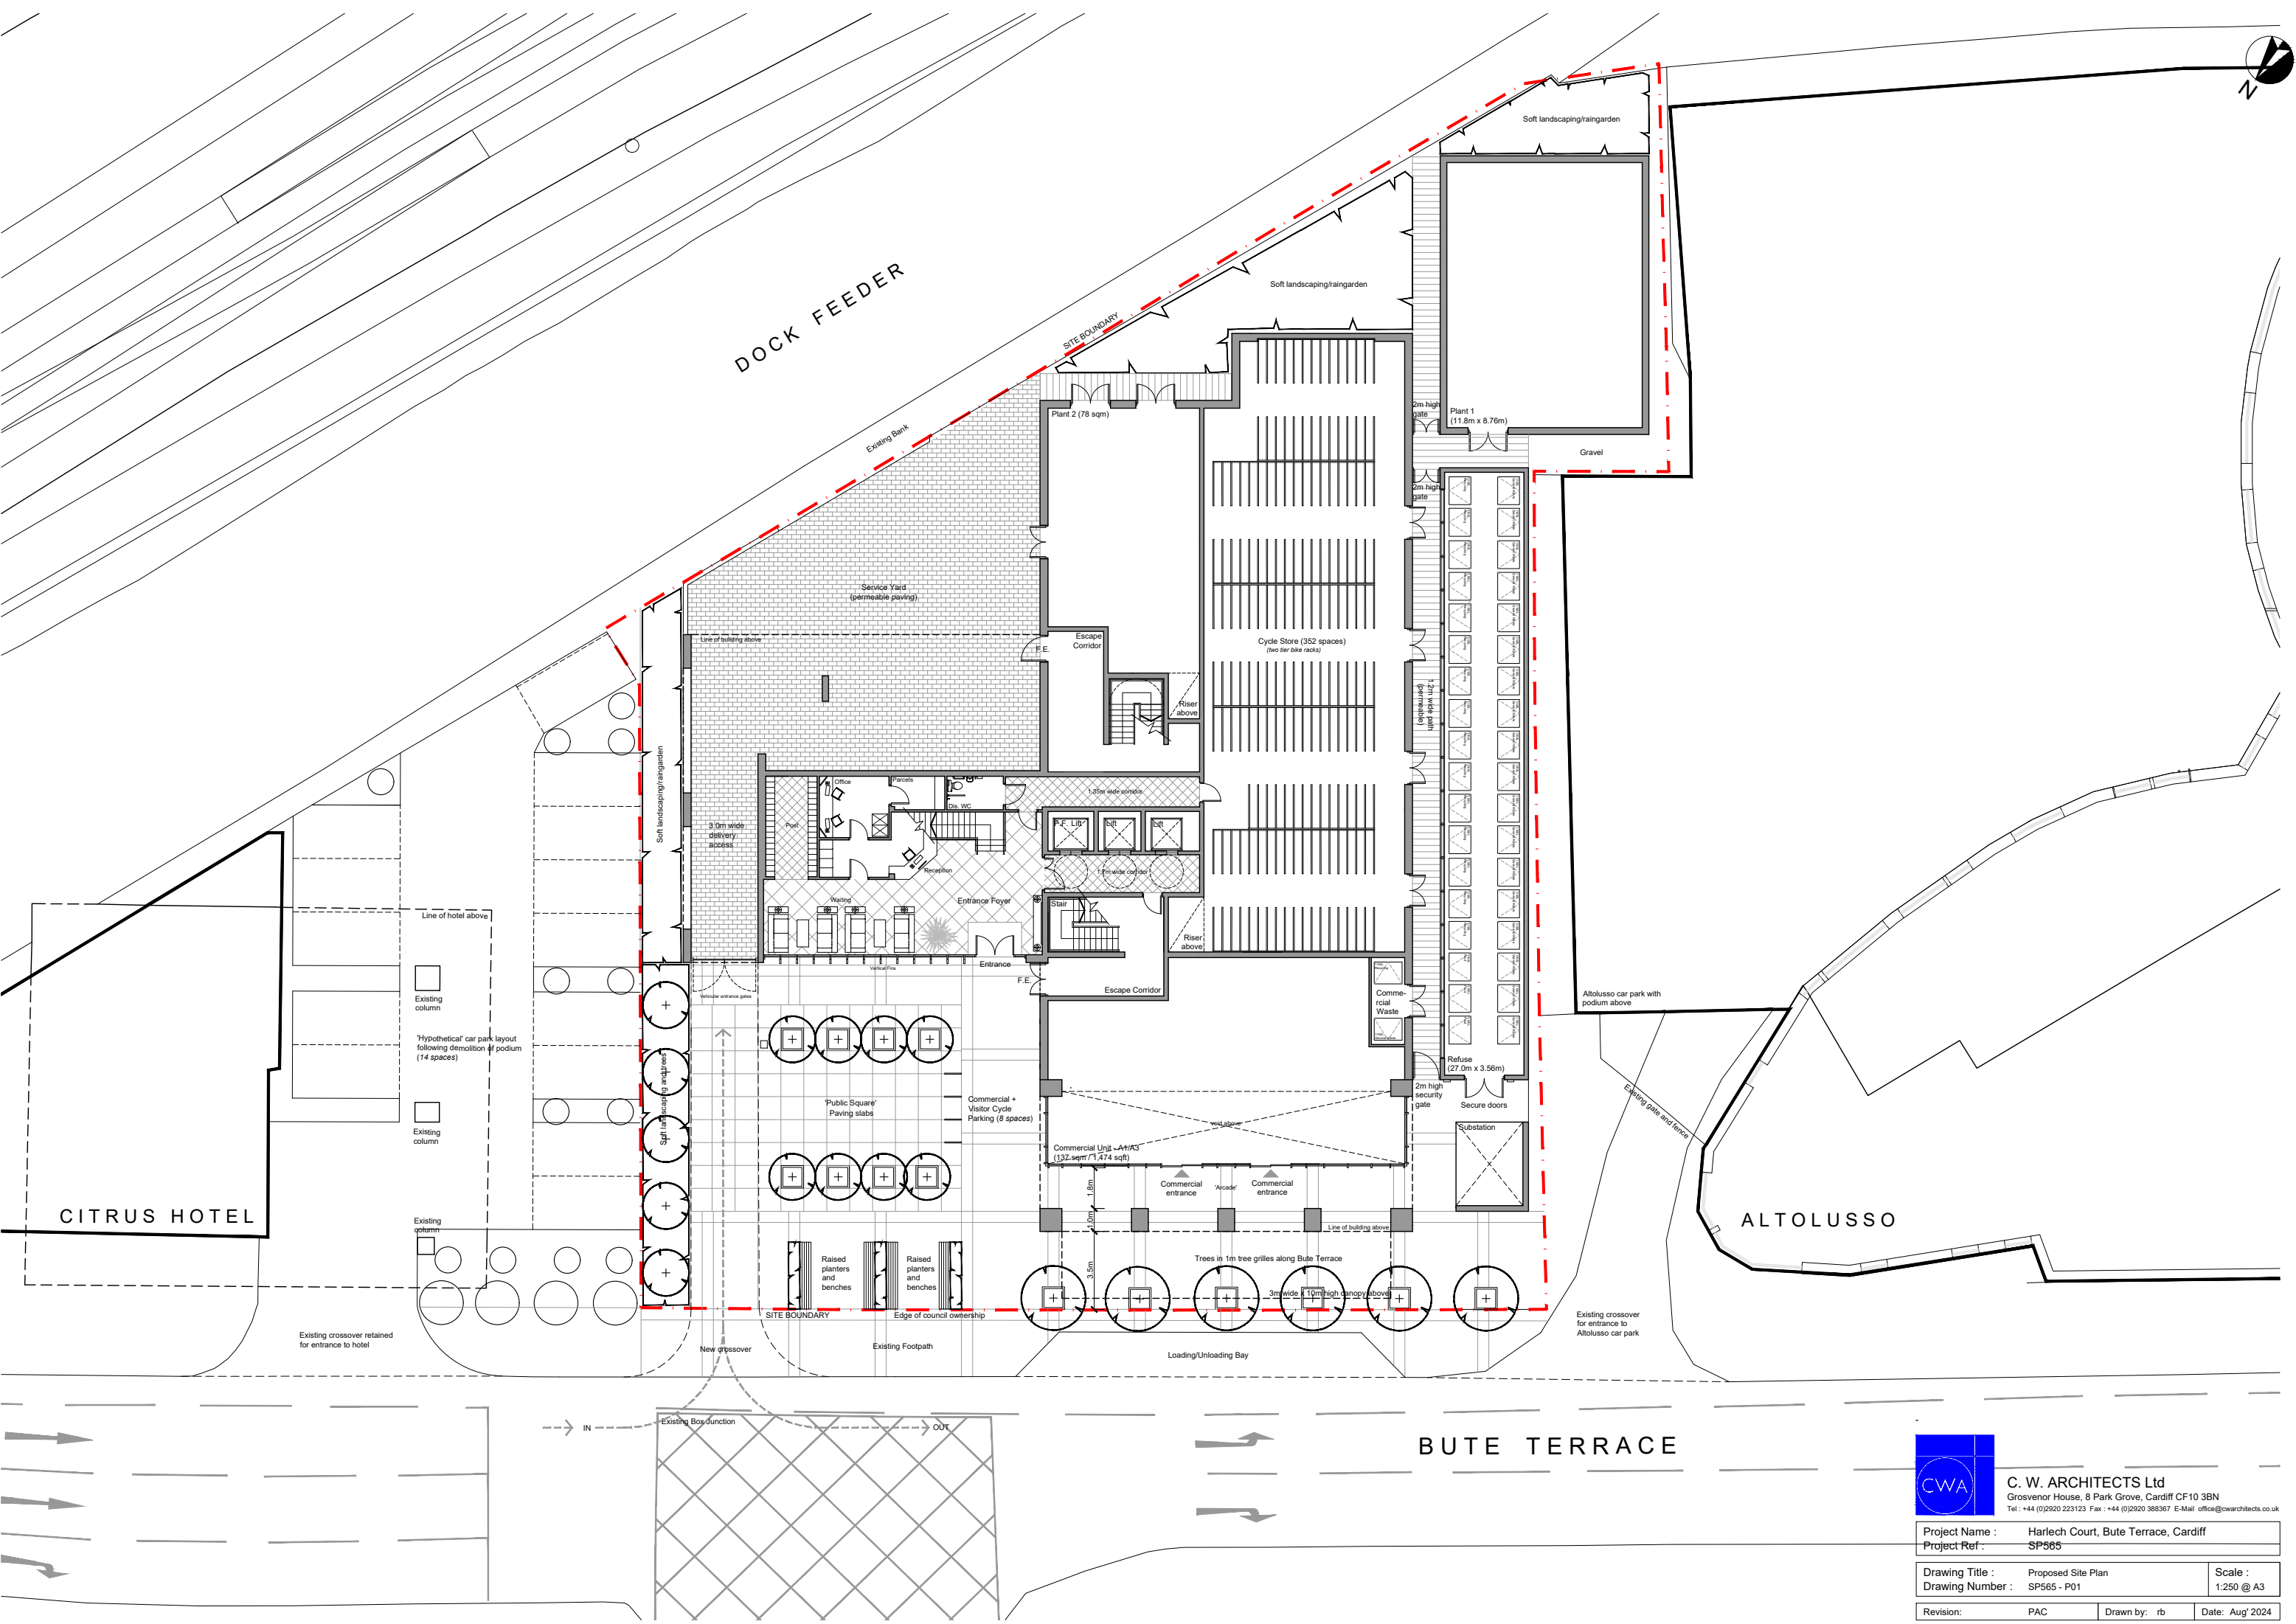

C. W. ARCHITECTS Ltd
Grosvenor House, 8 Park Grove, Cardiff CF10 3BN
Tel : +44 (0)2920 223123 Fax : +44 (0)2920 388367 E-Mail : office@cwarchitects.co.uk

Project Name :	Harlech Court, Bute Terrace, Cardiff	Scale :
Project Ref :	SP565	1:250 @ A3
Drawing Title :	Proposed Site Plan	
Drawing Number :	SP565 - P01	
Revision:	PAC	Drawn by: rb Date: Aug' 2024