


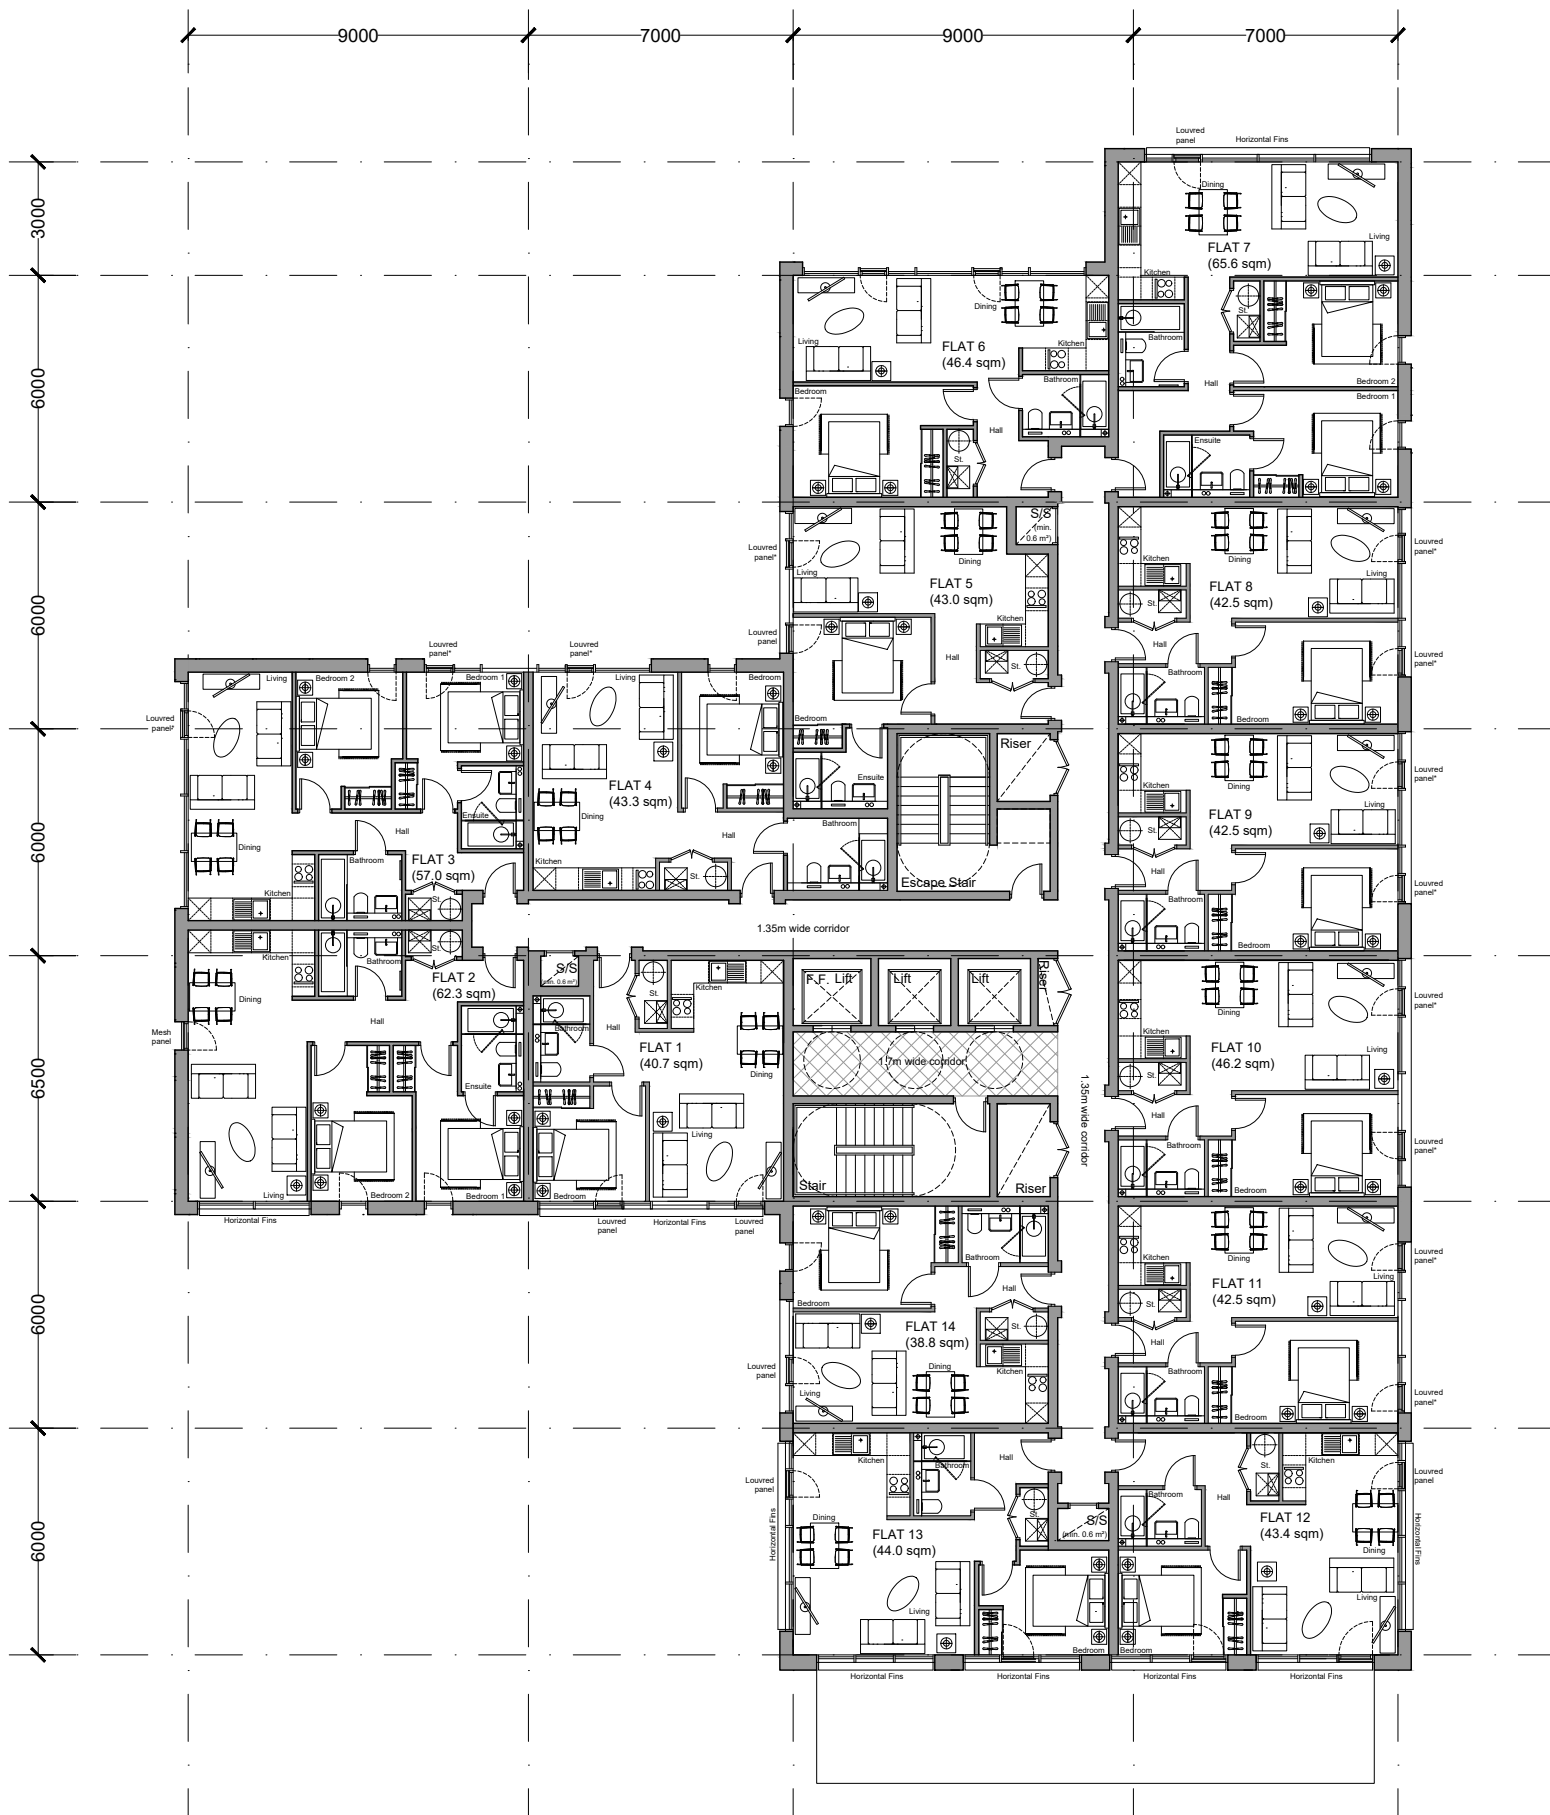

PROPOSED 2ND FLOOR

* - mesh and louver panels are randomly positioned please refer to elevations for exact locations



C. W. ARCHITECTS Ltd
Grosvenor House, 8 Park Grove, Cardiff CF10 3BN
Tel : +44 (0)2920 223123 Fax : +44 (0)2920 388367 E-Mail: office@cwarchitects.co.uk

Project Name : Harlech Court, Bute Terrace, Cardiff	
Project Ref : SP565	
Drawing Title : Proposed 2nd Floor Plan	Scale : 1:200 @ A3
Drawing Number : SP565 - P04	
Revision: PAC	Drawn by: rb Date: July 2024