


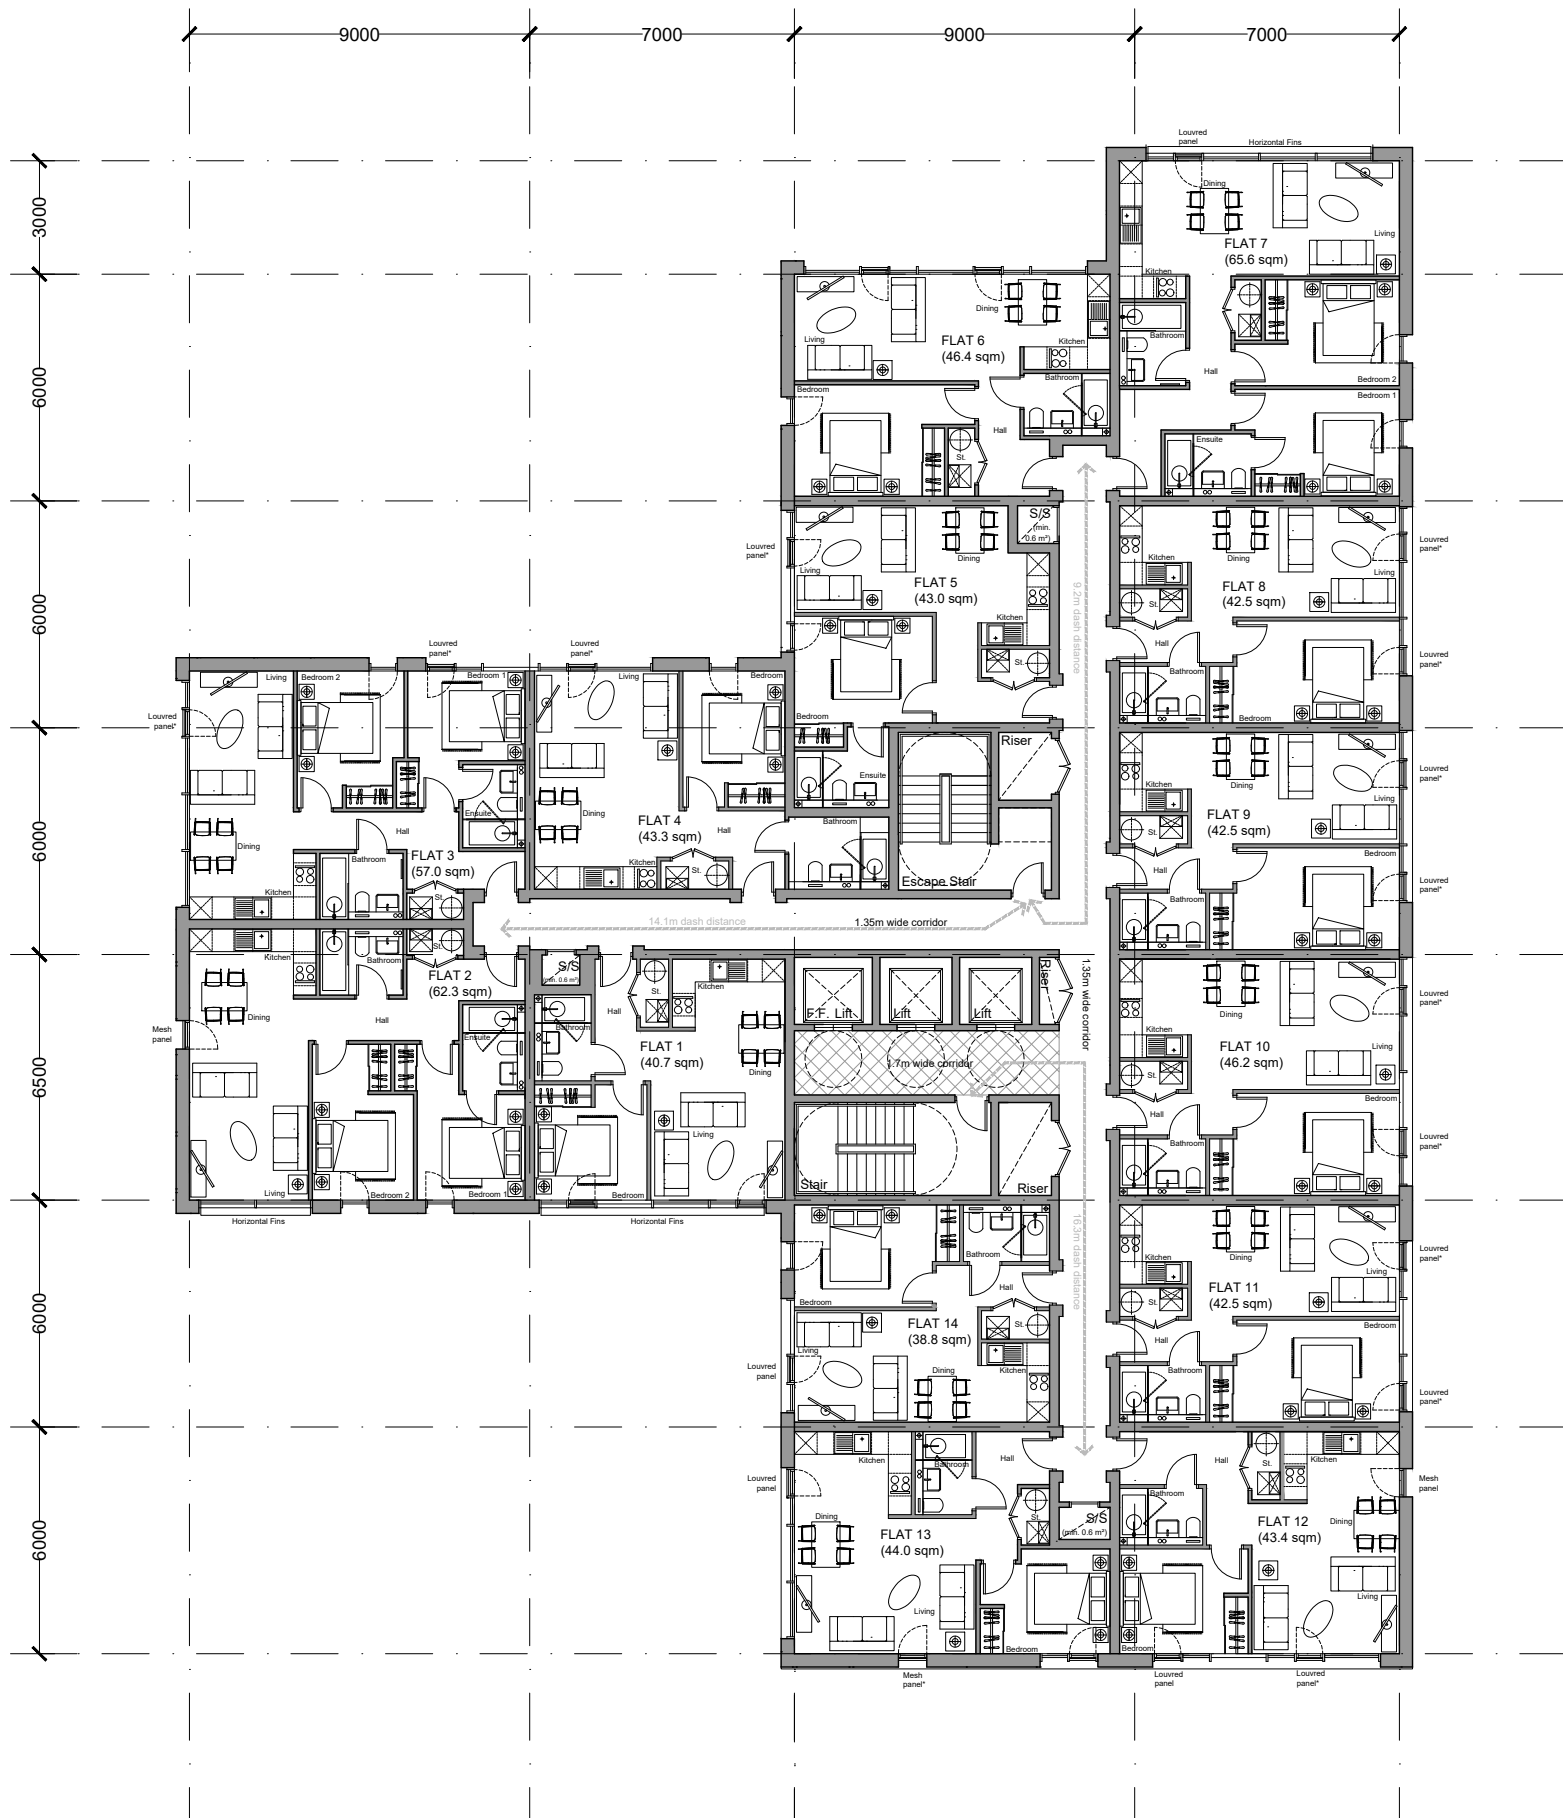

PROPOSED 3RD - 19TH FLOORS

* - mesh and louvre panels are randomly positioned please refer to elevations for exact locations



C. W. ARCHITECTS Ltd
Grosvenor House, 8 Park Grove, Cardiff CF10 3BN
Tel : +44 (0)2920 223123 Fax : +44 (0)2920 388367 E-Mail: office@cwarchitects.co.uk

Project Name :	Harlech Court, Bute Terrace, Cardiff		
Project Ref :	SP565		
Drawing Title :	Proposed 3rd - 19th Floor Plan	Scale :	1:200 @ A3
Drawing Number :	SP565 - P05		
Revision:	PAC	Drawn by: rb	Date: July 2024