


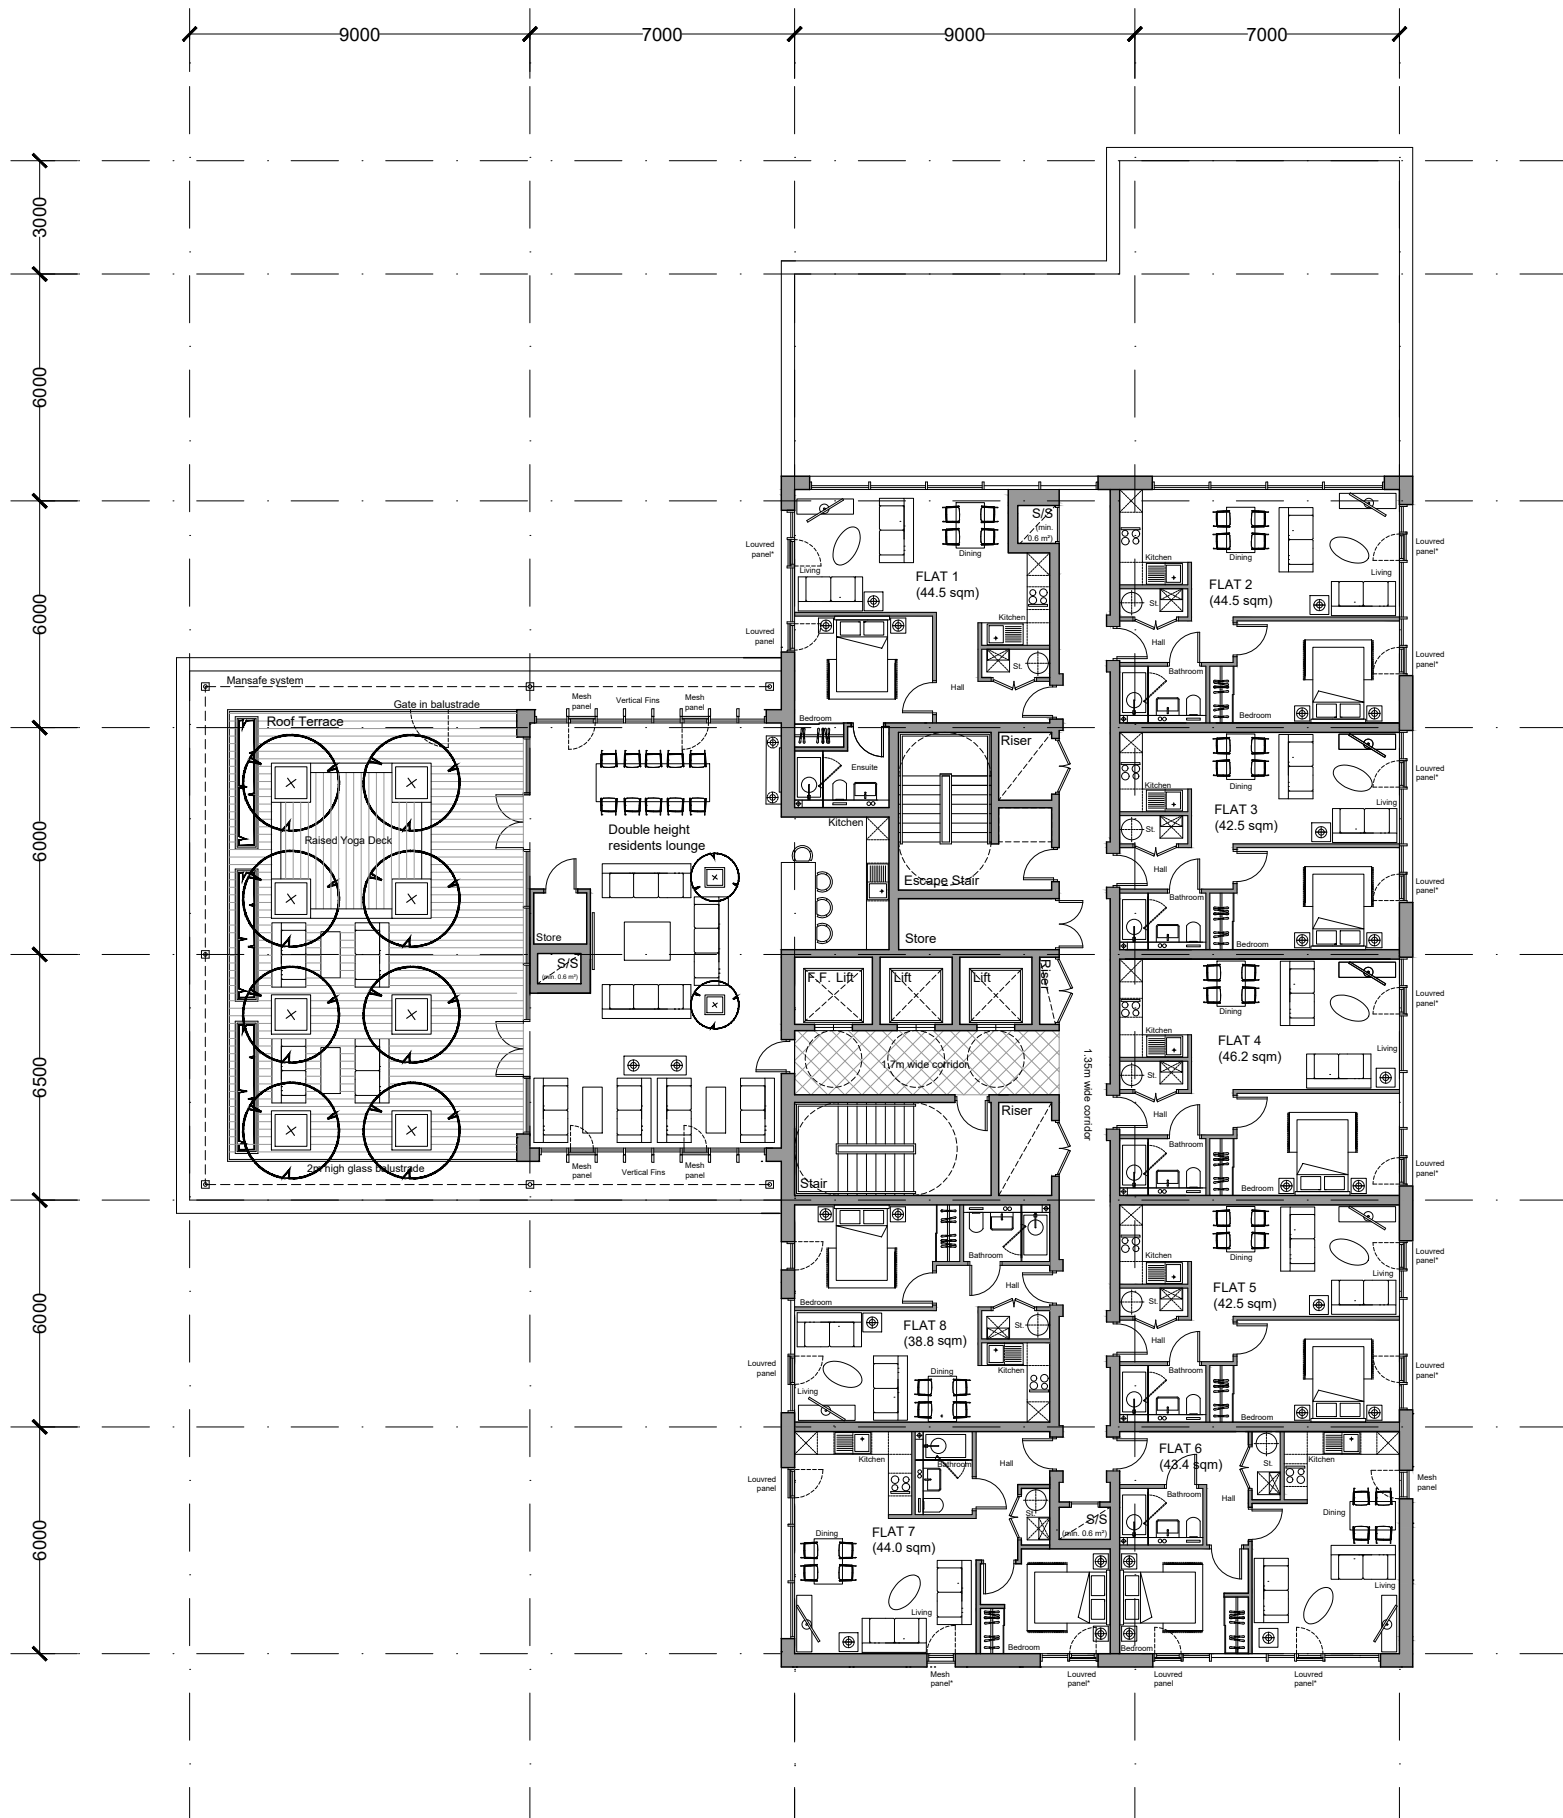

PROPOSED 21st FLOOR

\* - mesh and louvre panels are randomly positioned please refer to elevations for exact locations



C. W. ARCHITECTS Ltd  
Grosvenor House, 8 Park Grove, Cardiff CF10 3BN  
Tel : +44 (0)2920 223123 Fax : +44 (0)2920 388367 E-Mail: office@cwarchitects.co.uk

|                                                     |                              |
|-----------------------------------------------------|------------------------------|
| Project Name : Harlech Court, Bute Terrace, Cardiff |                              |
| Project Ref : SP565                                 |                              |
| Drawing Title : Proposed 21st Floor Plan            | Scale : 1:200 @ A3           |
| Drawing Number : SP565 - P07                        |                              |
| Revision: PAC                                       | Drawn by: rb Date: July 2024 |