




SIDE ELEVATION
(NORTH EAST FACING)

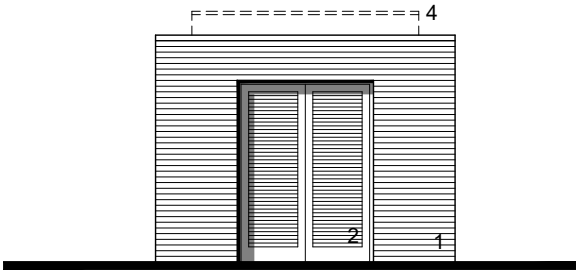


FRONT ELEVATION
(NORTH WEST FACING)

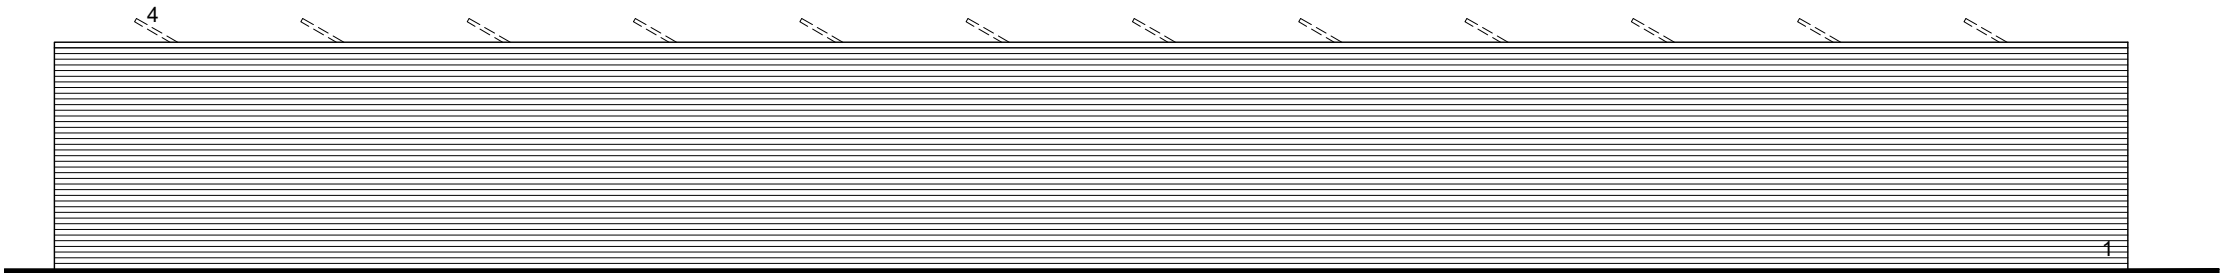

SIDE ELEVATION
(SOUTH WEST FACING)

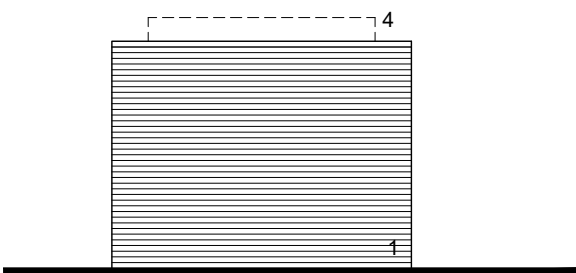


REAR ELEVATION
(SOUTH EAST FACING)

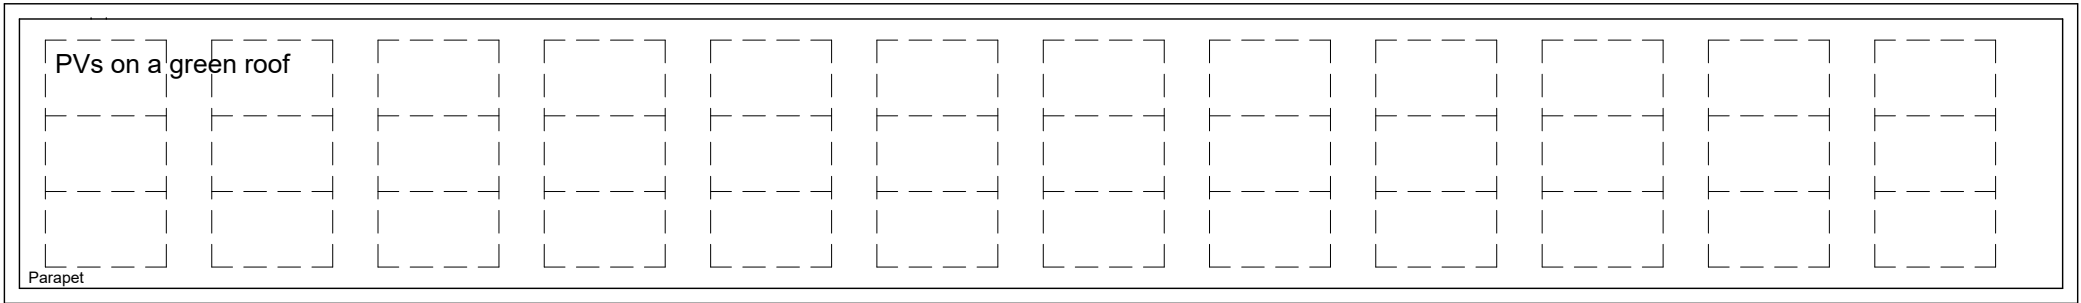

ROOF PLAN

Refuse (27.0m x 3.56m) - waste to be collected via a private waste contractor

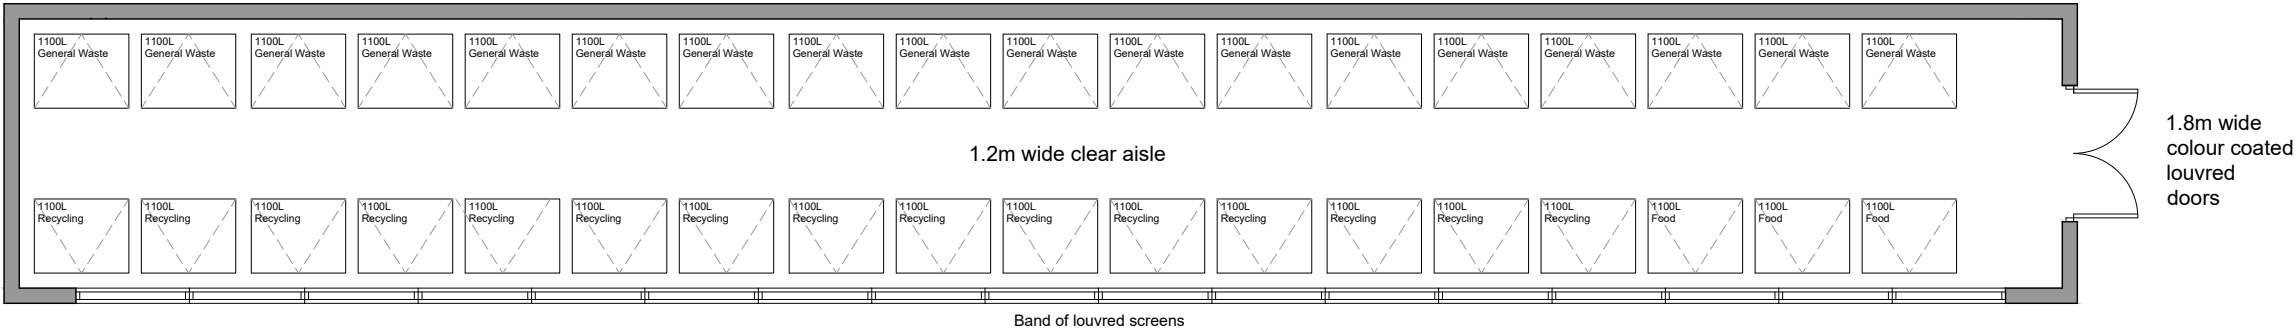

GROUND FLOOR PLAN



C. W. ARCHITECTS Ltd
Grosvenor House, 8 Park Grove, Cardiff CF10 3BN
Tel : +44 (0)2920 223123 Fax : +44 (0)2920 388367 E-Mail: office@cwarchitects.co.uk

Project Name : Harlech Court, Bute Terrace, Cardiff
Project Ref : SP565

Drawing Title : Proposed Refuse Store
Drawing Number : SP565 - P19
Scale : 1:100 @ A3

Revision: PAC Drawn by: rb Date: Aug' 2024