




ROOF PLAN

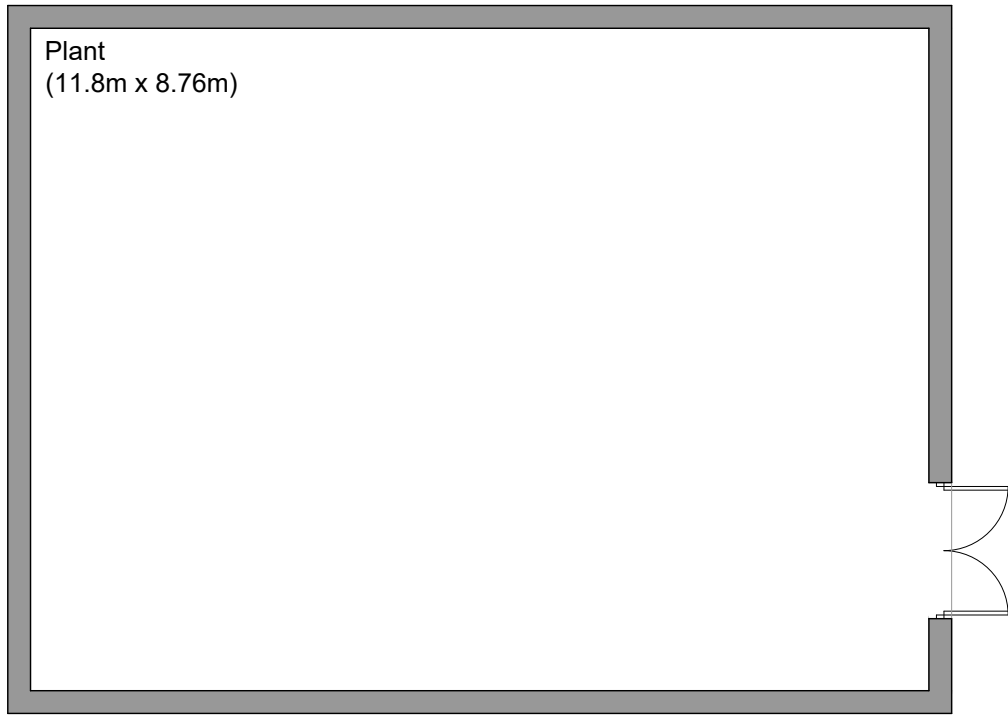


GROUND FLOOR PLAN

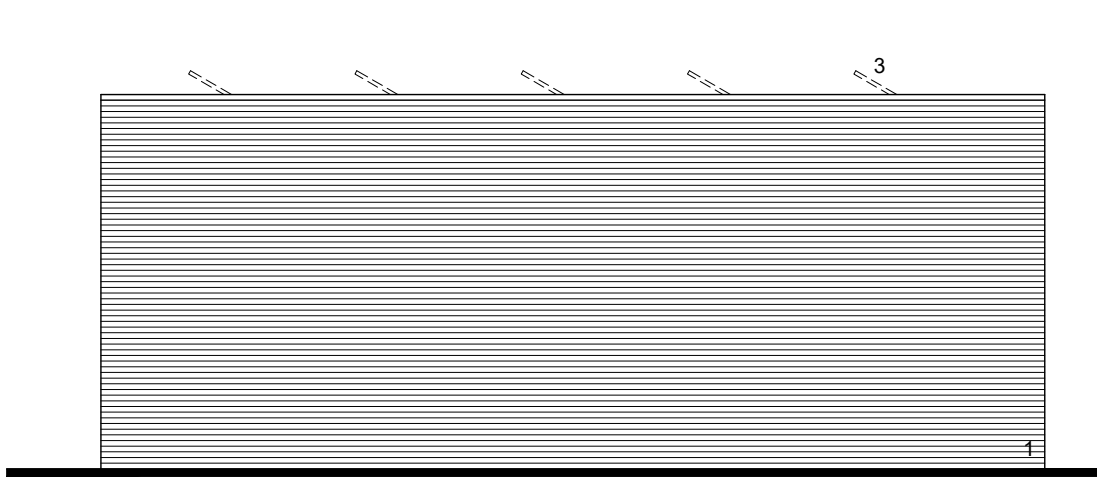

SIDE ELEVATION  
(SOUTH WEST FACING)

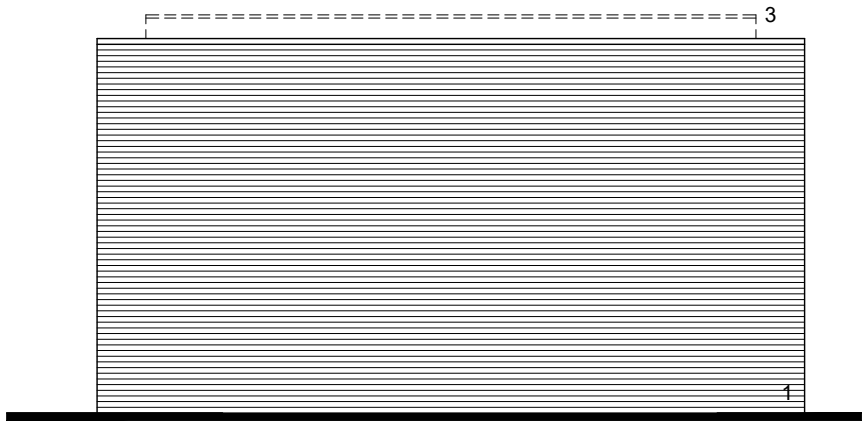

REAR ELEVATION  
(SOUTH EAST FACING)

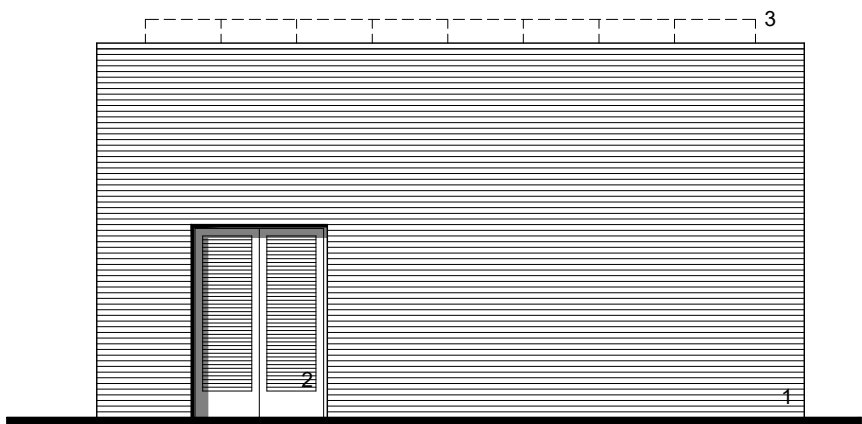

FRONT ELEVATION  
(NORTH WEST FACING)



C. W. ARCHITECTS Ltd  
Grosvenor House, 8 Park Grove, Cardiff CF10 3BN  
Tel : +44 (0)2920 223123 Fax : +44 (0)2920 388367 E-Mail: office@cwarchitects.co.uk

Project Name : Harlech Court, Bute Terrace, Cardiff		Scale : 1:100 @ A3	
Project Ref : SP565			
Drawing Title : Proposed Plant			
Drawing Number : SP565 - P20			
Revision:	PAC	Drawn by: rb	Date: Aug 2024