


11/1/2021 4:22:40 PM

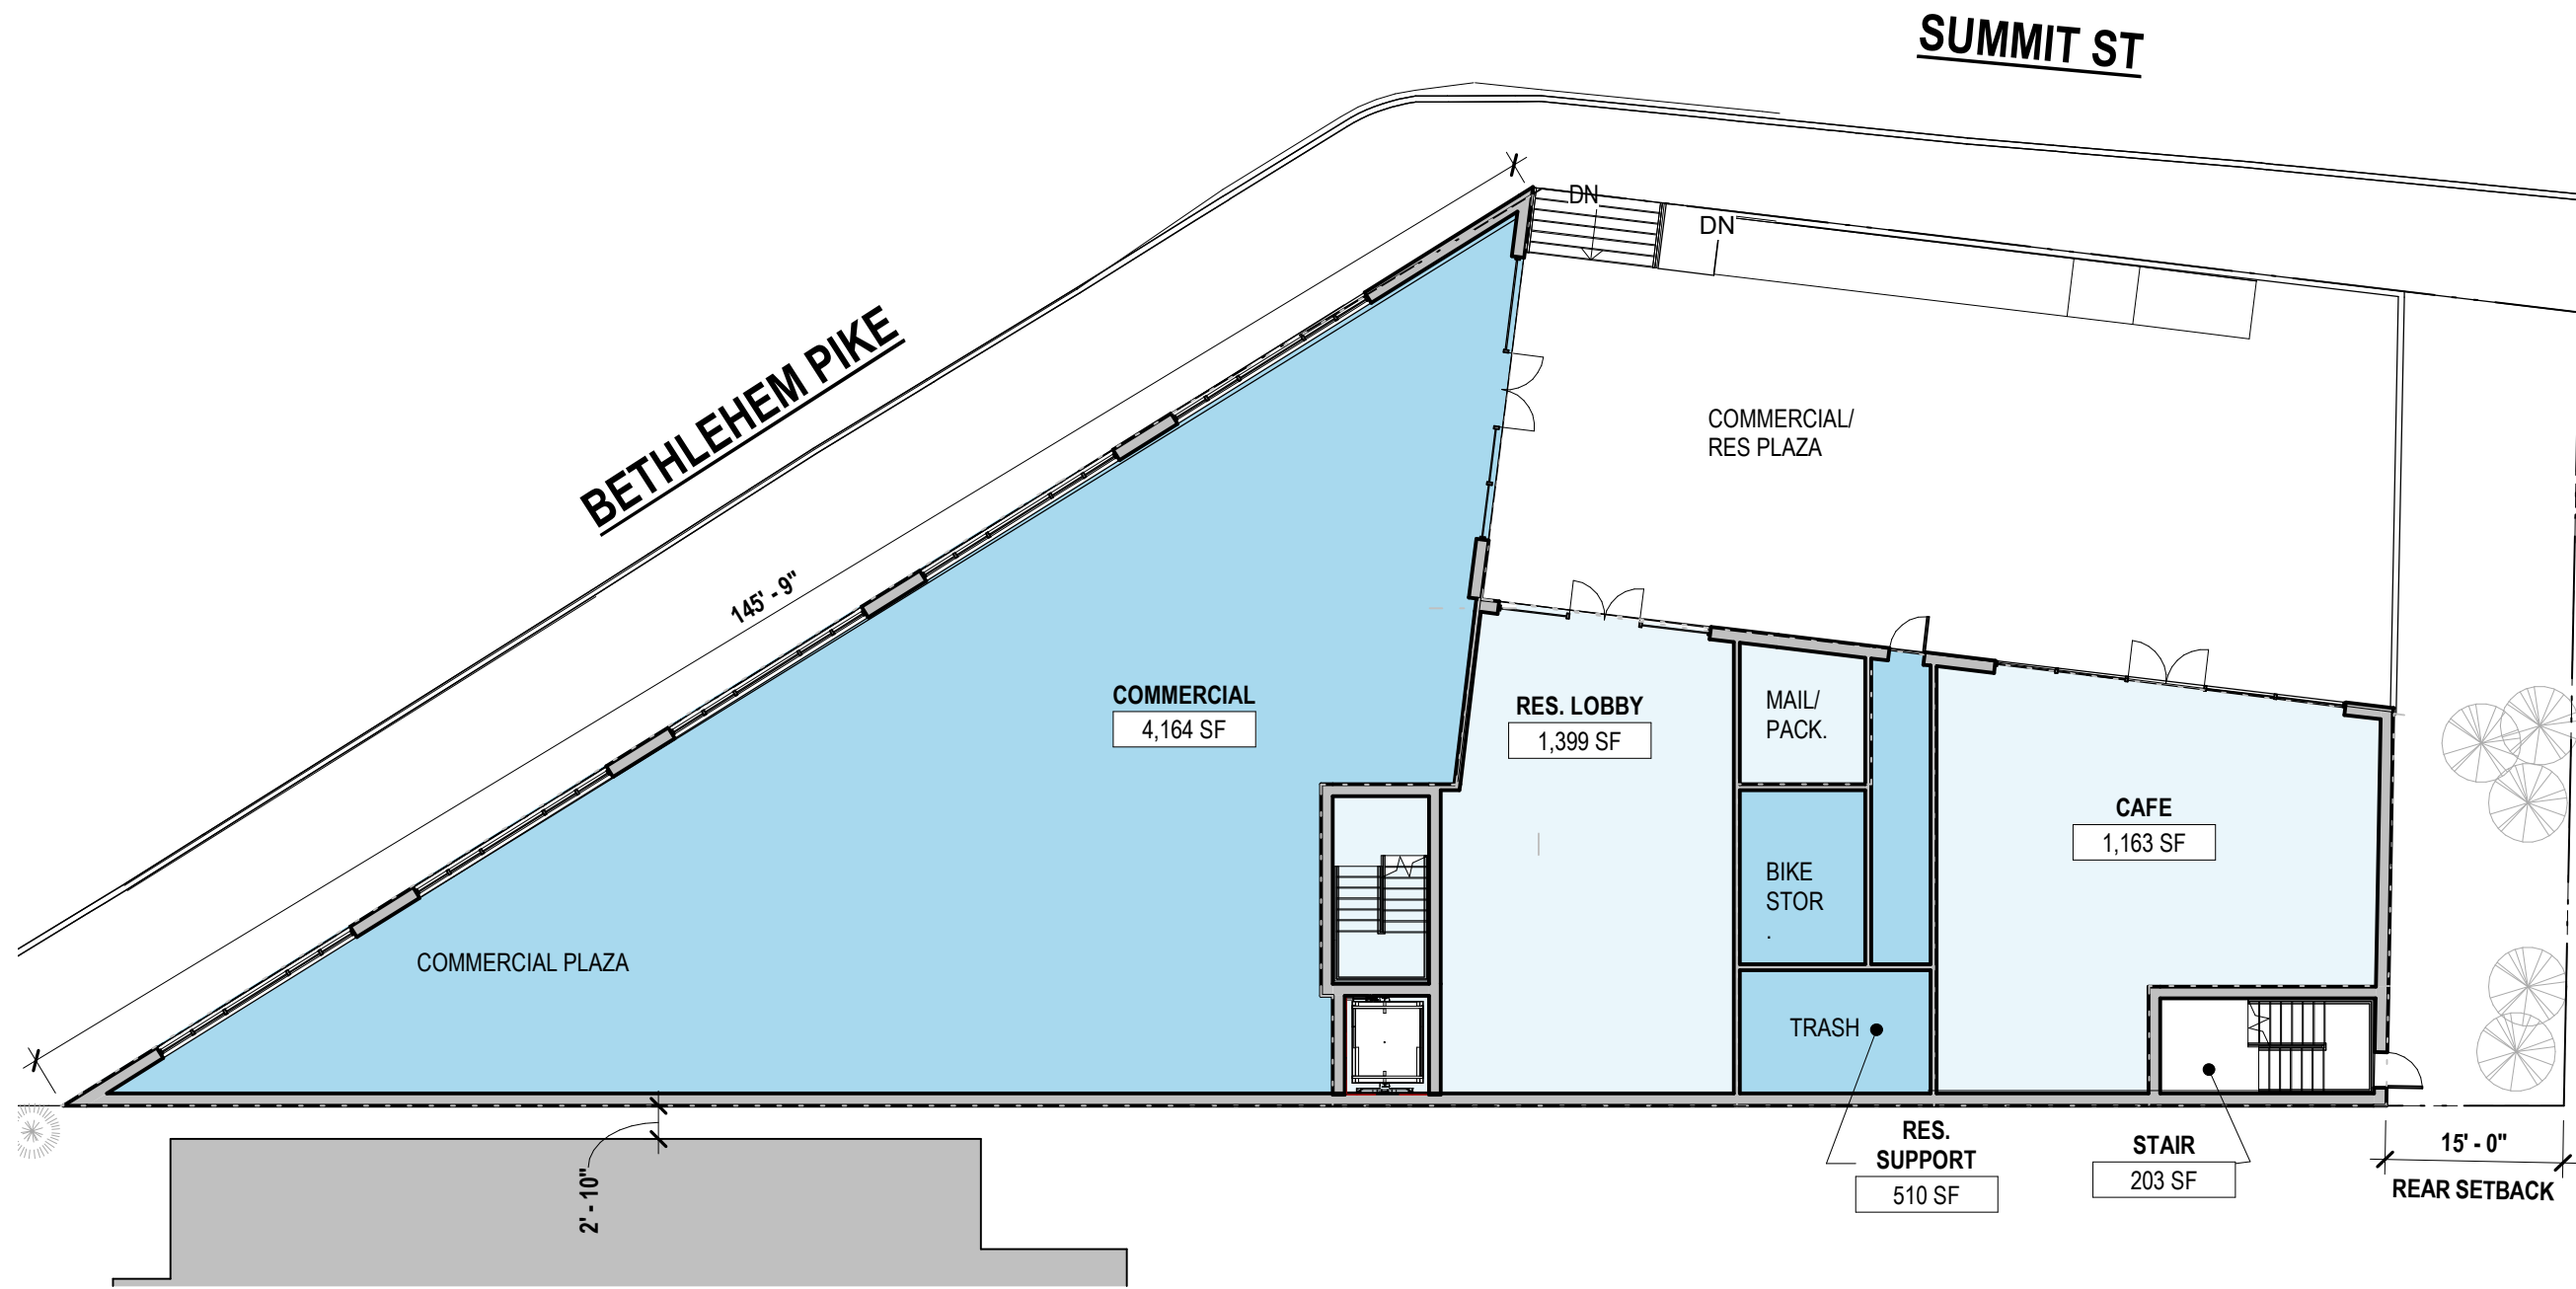


10 BETHLEHEM PIKE
 10 BETHLEHEM PIKE, PHILADELPHIA PA 19118

SHEET TITLE
GROUND FLOOR PLAN
35'-0" SETBACK SCHEME

SCALE 1/16" = 1'-0"	DRAWN JAV	PROJECT NO. 567
------------------------	--------------	--------------------

SHEET NO. A01

11/1/2021 4:22:40 PM

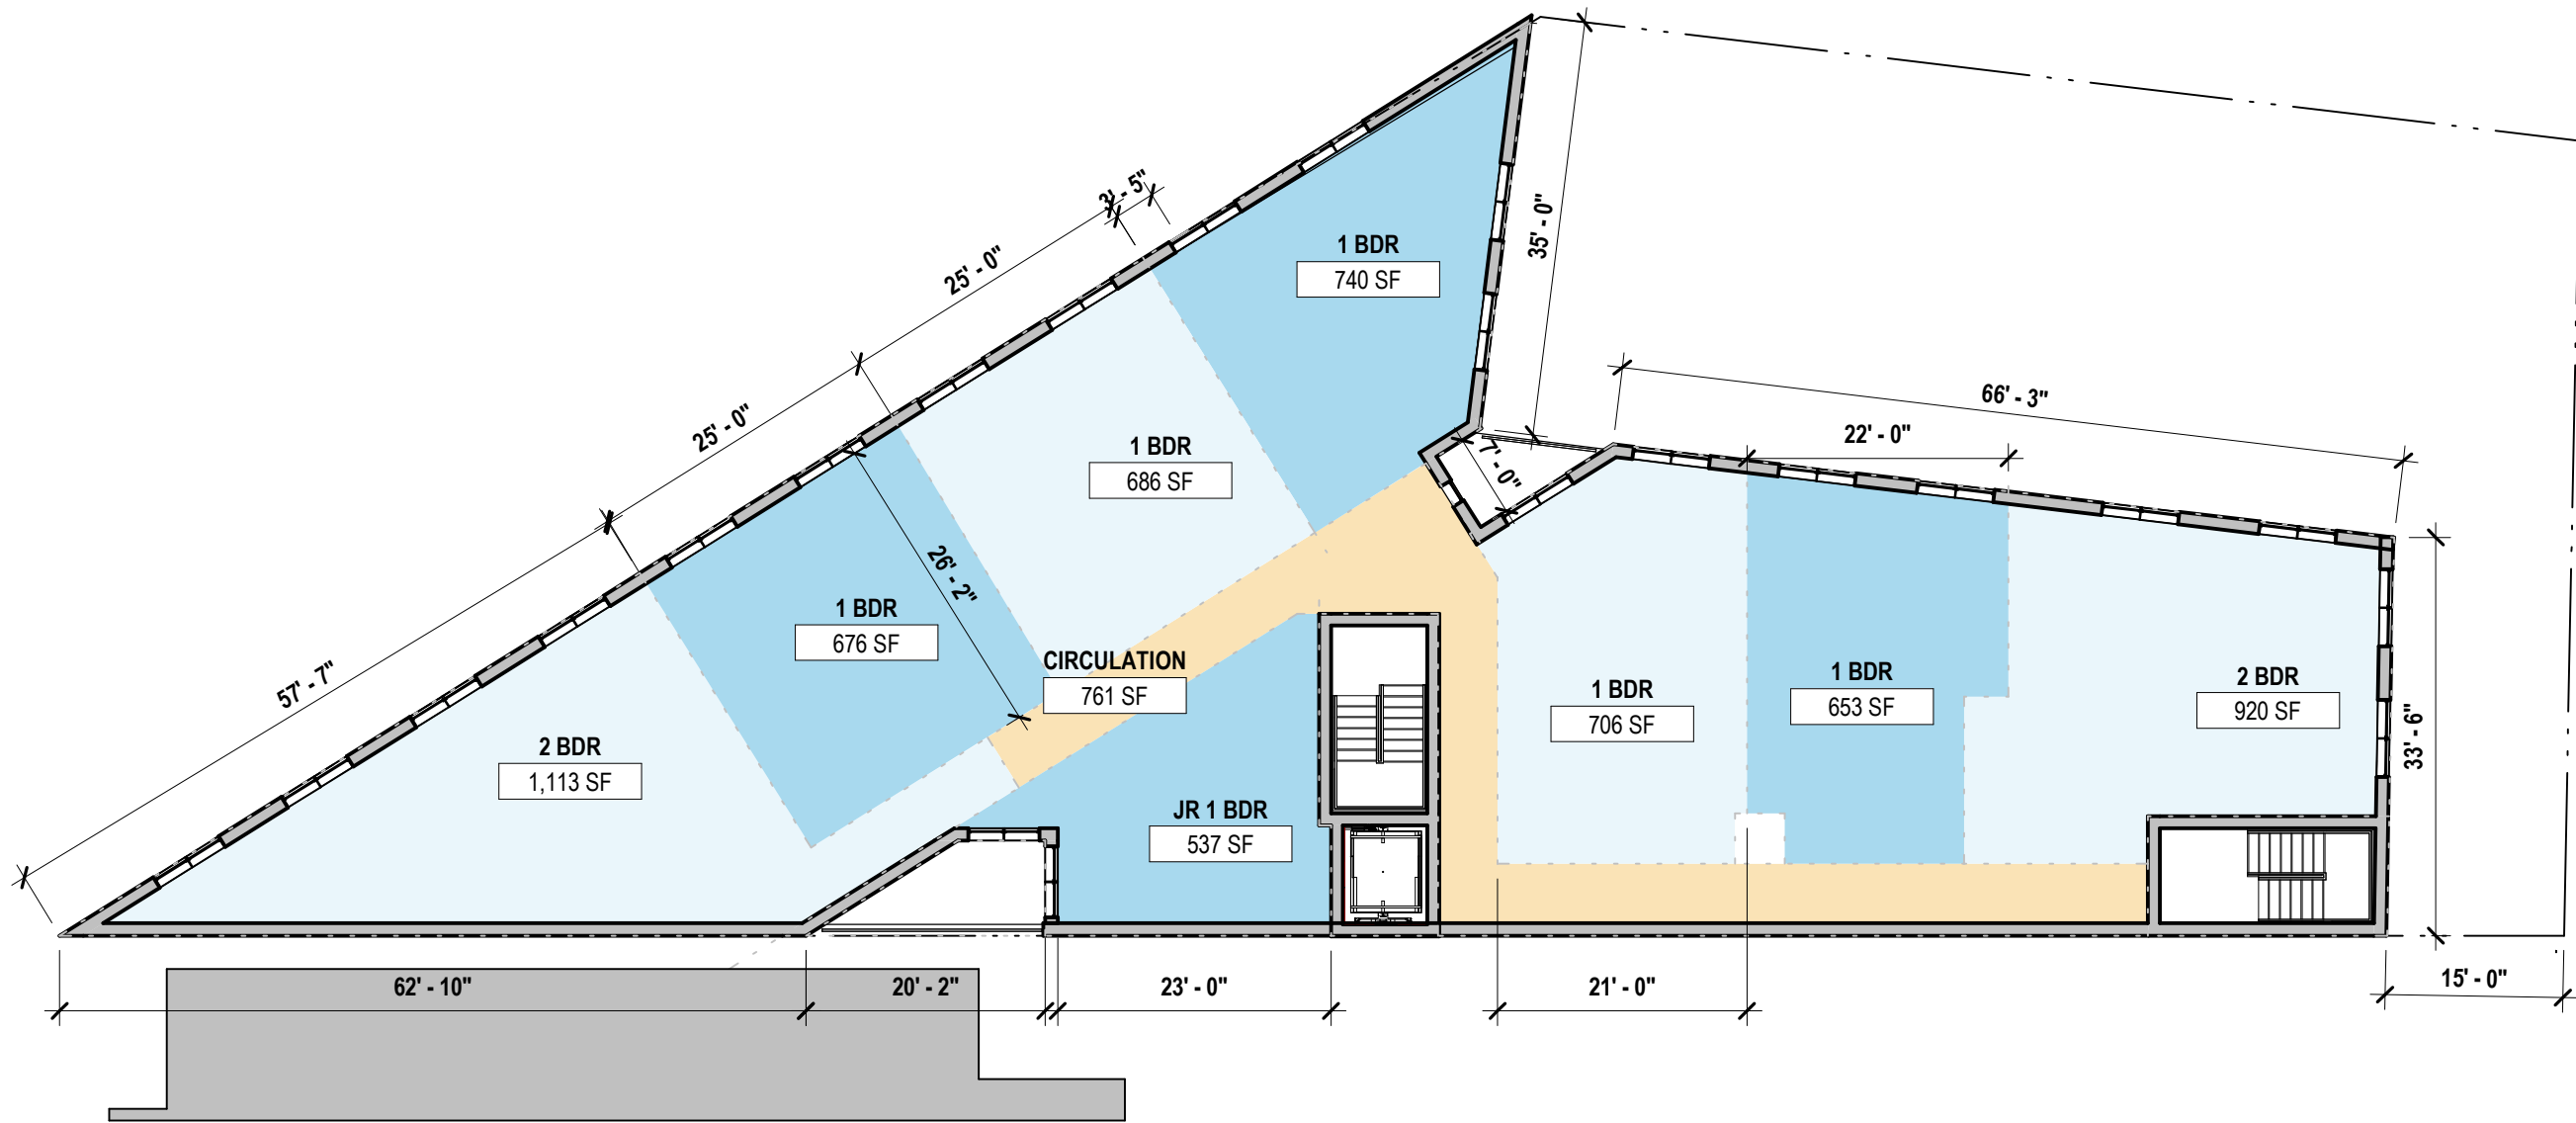




10 BETHLEHEM PIKE
 10 BETHLEHEM PIKE, PHILADELPHIA PA 19118

SHEET TITLE
TYPICAL FLOOR
35'-0" SETBACK SCHEME

SCALE 1/16" = 1'-0"	DRAWN JAV	PROJECT NO. 567
------------------------	--------------	--------------------

SHEET NO. A02

 

 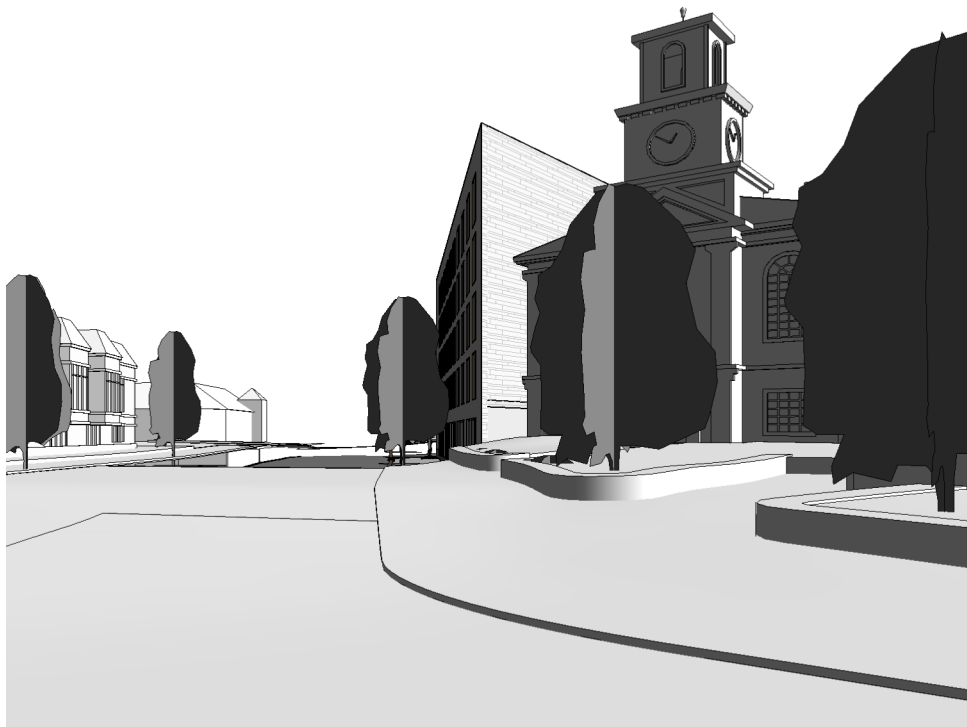

11/1/2021 4:22:45 PM



10 BETHLEHEM PIKE
 10 BETHLEHEM PIKE, PHILADELPHIA PA 19118

SHEET TITLE
MASSING

SCALE	DRAWN JAV	PROJECT NO. 567
-------	--------------	--------------------

SHEET NO. A08
