


- PLANS TO BE DESIGNED UNDER 2018 NORTH CAROLINA RESIDENTIAL CODE.
- HOUSE DESIGNED FOR 115 MPH 3 SECOND GUST (89 FASTEST WIND) , EXPOSURE B
- ANCHOR BOLTS SHALL BE MIN. 1/2" DIAMETER & SHALL EXTEND A MINIMUM 7" INTO MASONRY OR CONCRETE
- ANCHOR BOLTS TO BE NO MORE THAN 6' O.C. AND WITHIN 12" OF THE CORNER
- WALL BRACING IS REQUIRED . DESIGNER MUST SPECIFY METHOD OF BRACING PER SECTION R602 (NC 2018 RESIDENTIAL BUILDING CODE) AND PROVIDE DETAIL

MEAN ROOF HEIGHT = < 30'-0"				
COMPONENT & CLADDING DESIGNED FOR THE FOLLOWING LOADS				
MEAN ROOF HEIGHT	UP TO 30'	30'-1" - 35'	35'-1" - 40'	40'-1" - 45'
ZONE 1	16.5, -18.0	17.3, -18.9	18.0, -19.6	18.5, -20.2
ZONE 2	16.5, -21.0	17.3, -22.1	18.0, -22.9	18.5, -23.5
ZONE 3	16.5, -21.0	17.3, -22.1	18.0, -22.9	18.5, -23.5
ZONE 4	18.0, -19.5	18.9, -20.5	19.6, -21.3	20.2, -21.8
ZONE 5	18.0, -24.1	18.9, -25.3	19.6, -26.3	20.2, -27.0

MINIMUM VALUES FOR ENERGY COMPLIANCE:

ZONE 4
MAX GLAZING U-FACTOR = 0.35
CEILING R-38 WALLS R-15 FLOORS R-19

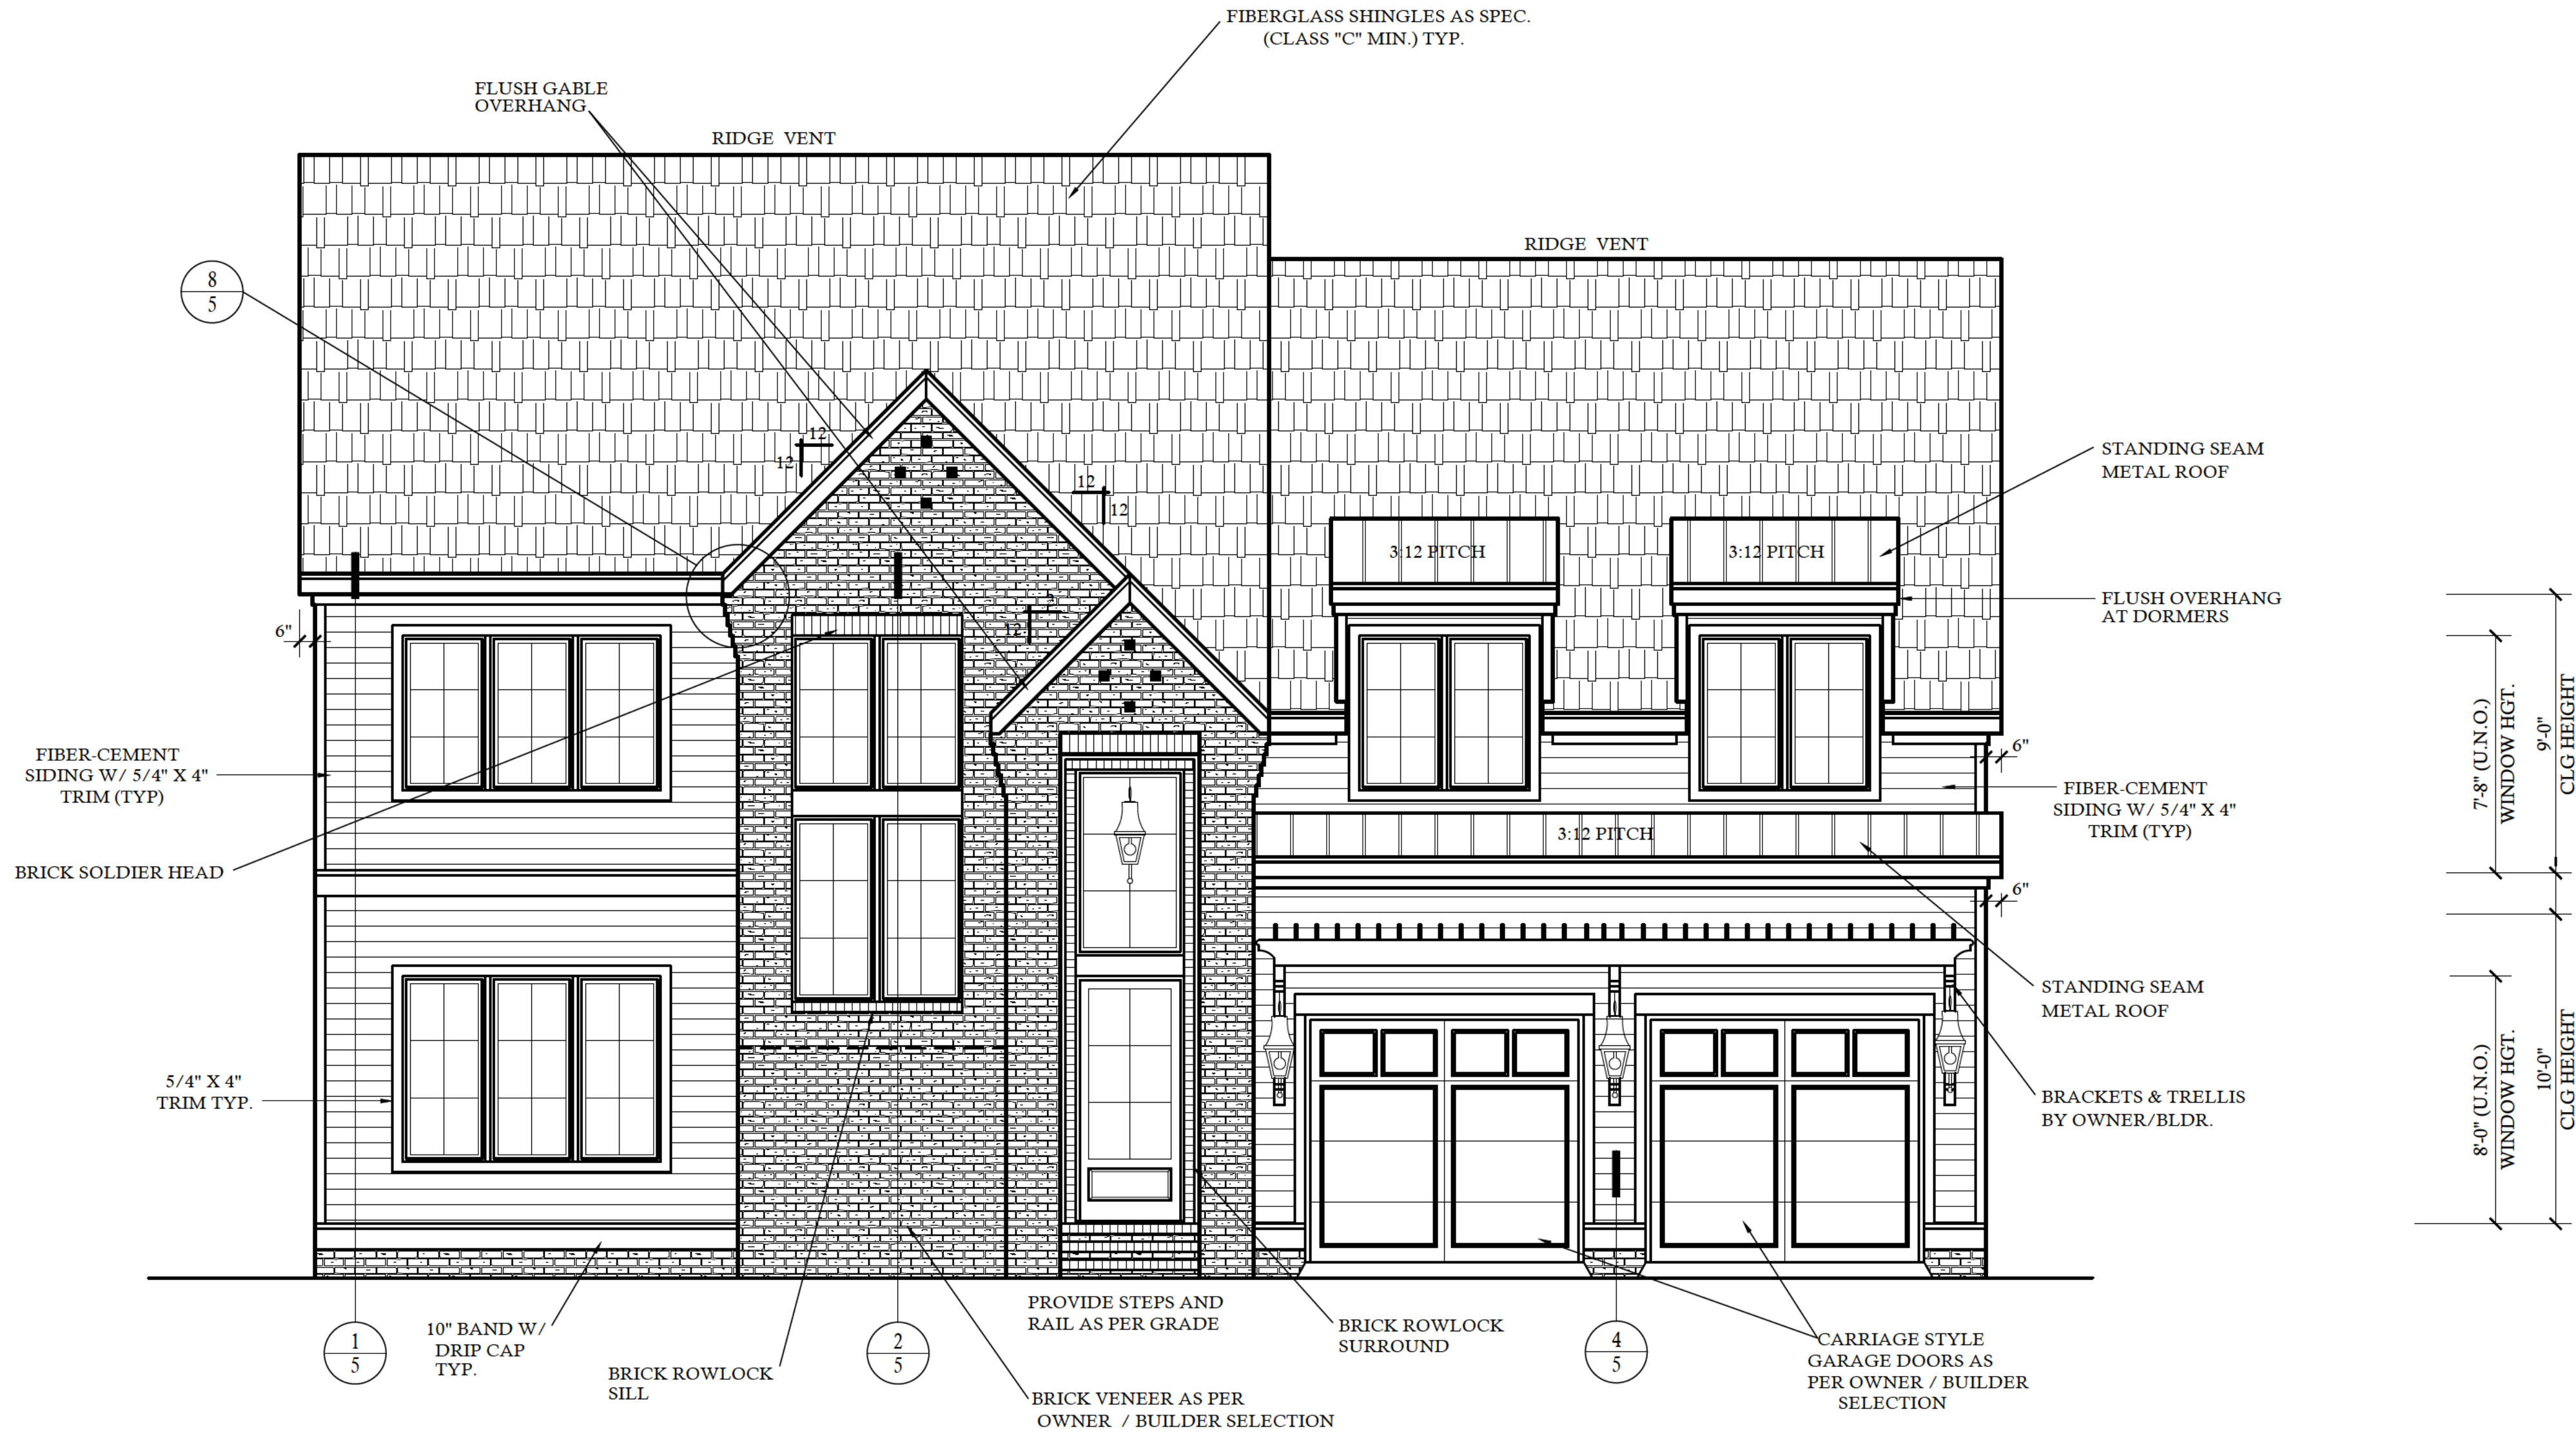

FRONT ELEVATION

SCALE: 1/4"=1'-0"

NOTE: PLANS DESIGNED UNDER 2018 NORTH CAROLINA RESIDENTIAL CODE.

CONTRACTOR SHALL VERIFY ALL CONDITIONS AND DIMENSIONS PRIOR TO CONSTRUCTION. IF ANY DISCREPANCIES ARE FOUND, NOTIFY DESIGN TECH, INC. FOR CORRECTIONS OR TO OBTAIN A VARIATION ORDER. THE CONTRACTOR SHALL BE RESPONSIBLE FOR OBTAINING ALL NECESSARY PERMITS AND FOR COMPLYING WITH ALL LOCAL BUILDING CODES WHERE THE HOME IS TO BE BUILT. IF NO ENGINEERING IS REQUIRED, THE CONTRACTOR SHALL CONSULT WITH LOCAL ENGINEER FOR STRUCTURAL DESIGN AND CONSTRUCTION. THE CONTRACTOR SHALL BE RESPONSIBLE FOR OBTAINING ALL NECESSARY PERMITS AND FOR COMPLYING WITH ALL LOCAL BUILDING CODES WHERE THE HOME IS TO BE BUILT.

REVISIONS:

DATE:	NAME:

DRAWN BY:

RKR


CHECKED BY:

DATE:

4-22-24

PLAN NO.

20-3532-DT

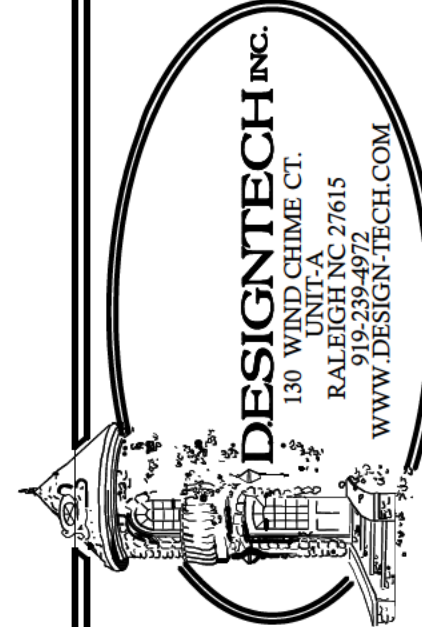

COPYRIGHT 2024 BY DESIGN TECH, INC. ALL RIGHTS RESERVED. NO PART OF THESE PLANS MAY BE USED, REPRODUCED, STORED IN A RETRIEVAL SYSTEM, OR TRANSMITTED IN ANY FORM BY ANY MEANS, ELECTRONIC, MECHANICAL, PHOTOCOPYING, RECORDING, OR OTHERWISE WITHOUT THE PERMISSION OF DESIGN TECH INC.

LIST OF ABBREVIATIONS

CLG. : CEILING	ABV. : ABOVE
HGT. : HEIGHT	C.O. : CASED OPENING
D.O. : DOUBLE OVEN	REFG. : REFRIGERATOR
WD. : WOOD	D.W. : DISHWASHER
CONT.:CONTINUOUS	T.B.D.: TO BE DETERMINED
CONC. : CONCRETE	W.I.C. : WALK IN CLOSET
COL. : COLUMN	W. : WASHER
ELLIP. : ELLIPSE	D : DRYER
W/ : WITH	SHWR. : SHOWER
TRANS. : TRANSOM	DN. : DOWN
CANT. : CANTILEVER	K.S. : KNEE SPACE
M.O. : MASONRY OPENING	TYP. : TYPICAL
5S= 5 SHELVES	
1R/1S = 1 ROD AND 1 SHELF	
2R/2S = 2 RODS AND 2 SHELVES	
SD= SMOKE DETECTOR	
CMD= CARBON MONOXIDE DETECTOR	

GENERAL PLAN NOTES

- SEE CHAPTER 6 OF 2018 NCRC FOR WALL CONSTRUCTION.
- TEMPERED GLASS TO BE USED AT ALL SAFETY REQUIRED LOCATIONS ACCORDING TO 2018 NCRC SECTION R308.4.
- DWELLING/GARAGE FIRE SEPARATION SHALL PER TABLE 302.6 OF 2018 NCRC.
- ALL HABITABLE ROOMS SHALL MEET LIGHT/VENTILATION & EGRESS AS REQUIRED IN 2018 NCRC SECTIONS R303.1 AND R310
- ALL ANGLED WALLS ARE 45° UNLESS NOTED OTHERWISE.
- VERIFY ALL WINDOW SIZES, RADIUS, AND DETAILS WITH CHOSEN MANUFACTURE.
- LOCATE DORMER FACE TO ALLOW 4" MIN. BELOW WINDOW FRAME.
- FLOOR PLAN NOTATIONS GOVERN OVER ELEVATION SCALE.
- ALL CABINET DESIGNS/LAYOUTS TO BE VERIFIED WITH OWNER VIA SHOP DRAWINGS FROM CABINET MANUF.
- ALL FLOOR COVERINGS AND FINISHES BY OWNER/ BLDR. COORDINATE HEIGHTS DUE TO THICKNESS CHANGES.
- ALL WINDOW GLAZING TO HAVE 0.32 U-FACTOR MIN. SEE TABLE E-4A, E-4B
- FINISHES OF SCREEN PORCH COLUMNS,RAILS, FLOORS , CEILINGS ,SCREEN DOOR SYSTEM,AND DOOR TO PORCH BY BLDR. & OWNER, PER CONTRACT SPECIFICATIONS
- FINISHES FOR CLOSET SHELVING AND ROD BY BLDR. & OWNER, PER CONTRACT SPECIFICATIONS
- FINISHES OF ALL INTERIOR BASE BOARD , CLG. DETAIL / MOLDING ,OPENING DETAILS ,PASS-THRUS ,WAINSCOTTING DETAILS BY BLDR. & OWNER, PER CONTRACT SPECIFICATIONS

ACCESSORIES LEGEND

PROVIDE BLOCKING FOR:
TB = TOWEL BAR MR = MAGAZINE RACK
TP = TOILET PAPER MC = MEDICINE CABINET
TR = TOWEL RING




NOTE:
SELECTION BY OWNER PER BUILDER CONTRACT SPECIFICATIONS

NOTE:
SEE ROOF PLAN FOR KNEEWALL HEIGHTS AND LOCATIONS.

-GRADE LINES ARE ASSUMED. VERIFY WITH FINAL GRADING PLAN.

AREA CALCULATIONS

HEATED (SQ. FT.)	UNHEATED (SQ. FT.)
1ST FLOOR: 2056	GARAGE: 568
2ND FLOOR: 1112	COV. PORCH: 218
REC ROOM: 364	PORCH: 31
	BRICK: 7
TOTAL: (HEATED) 3532	TOTAL: (UNHEATED) 824
OVERALL DIMENSION	UNFINISHED (SQ. FT.)
WIDTH: 54'-0"	
DEPTH: 63'-5"	

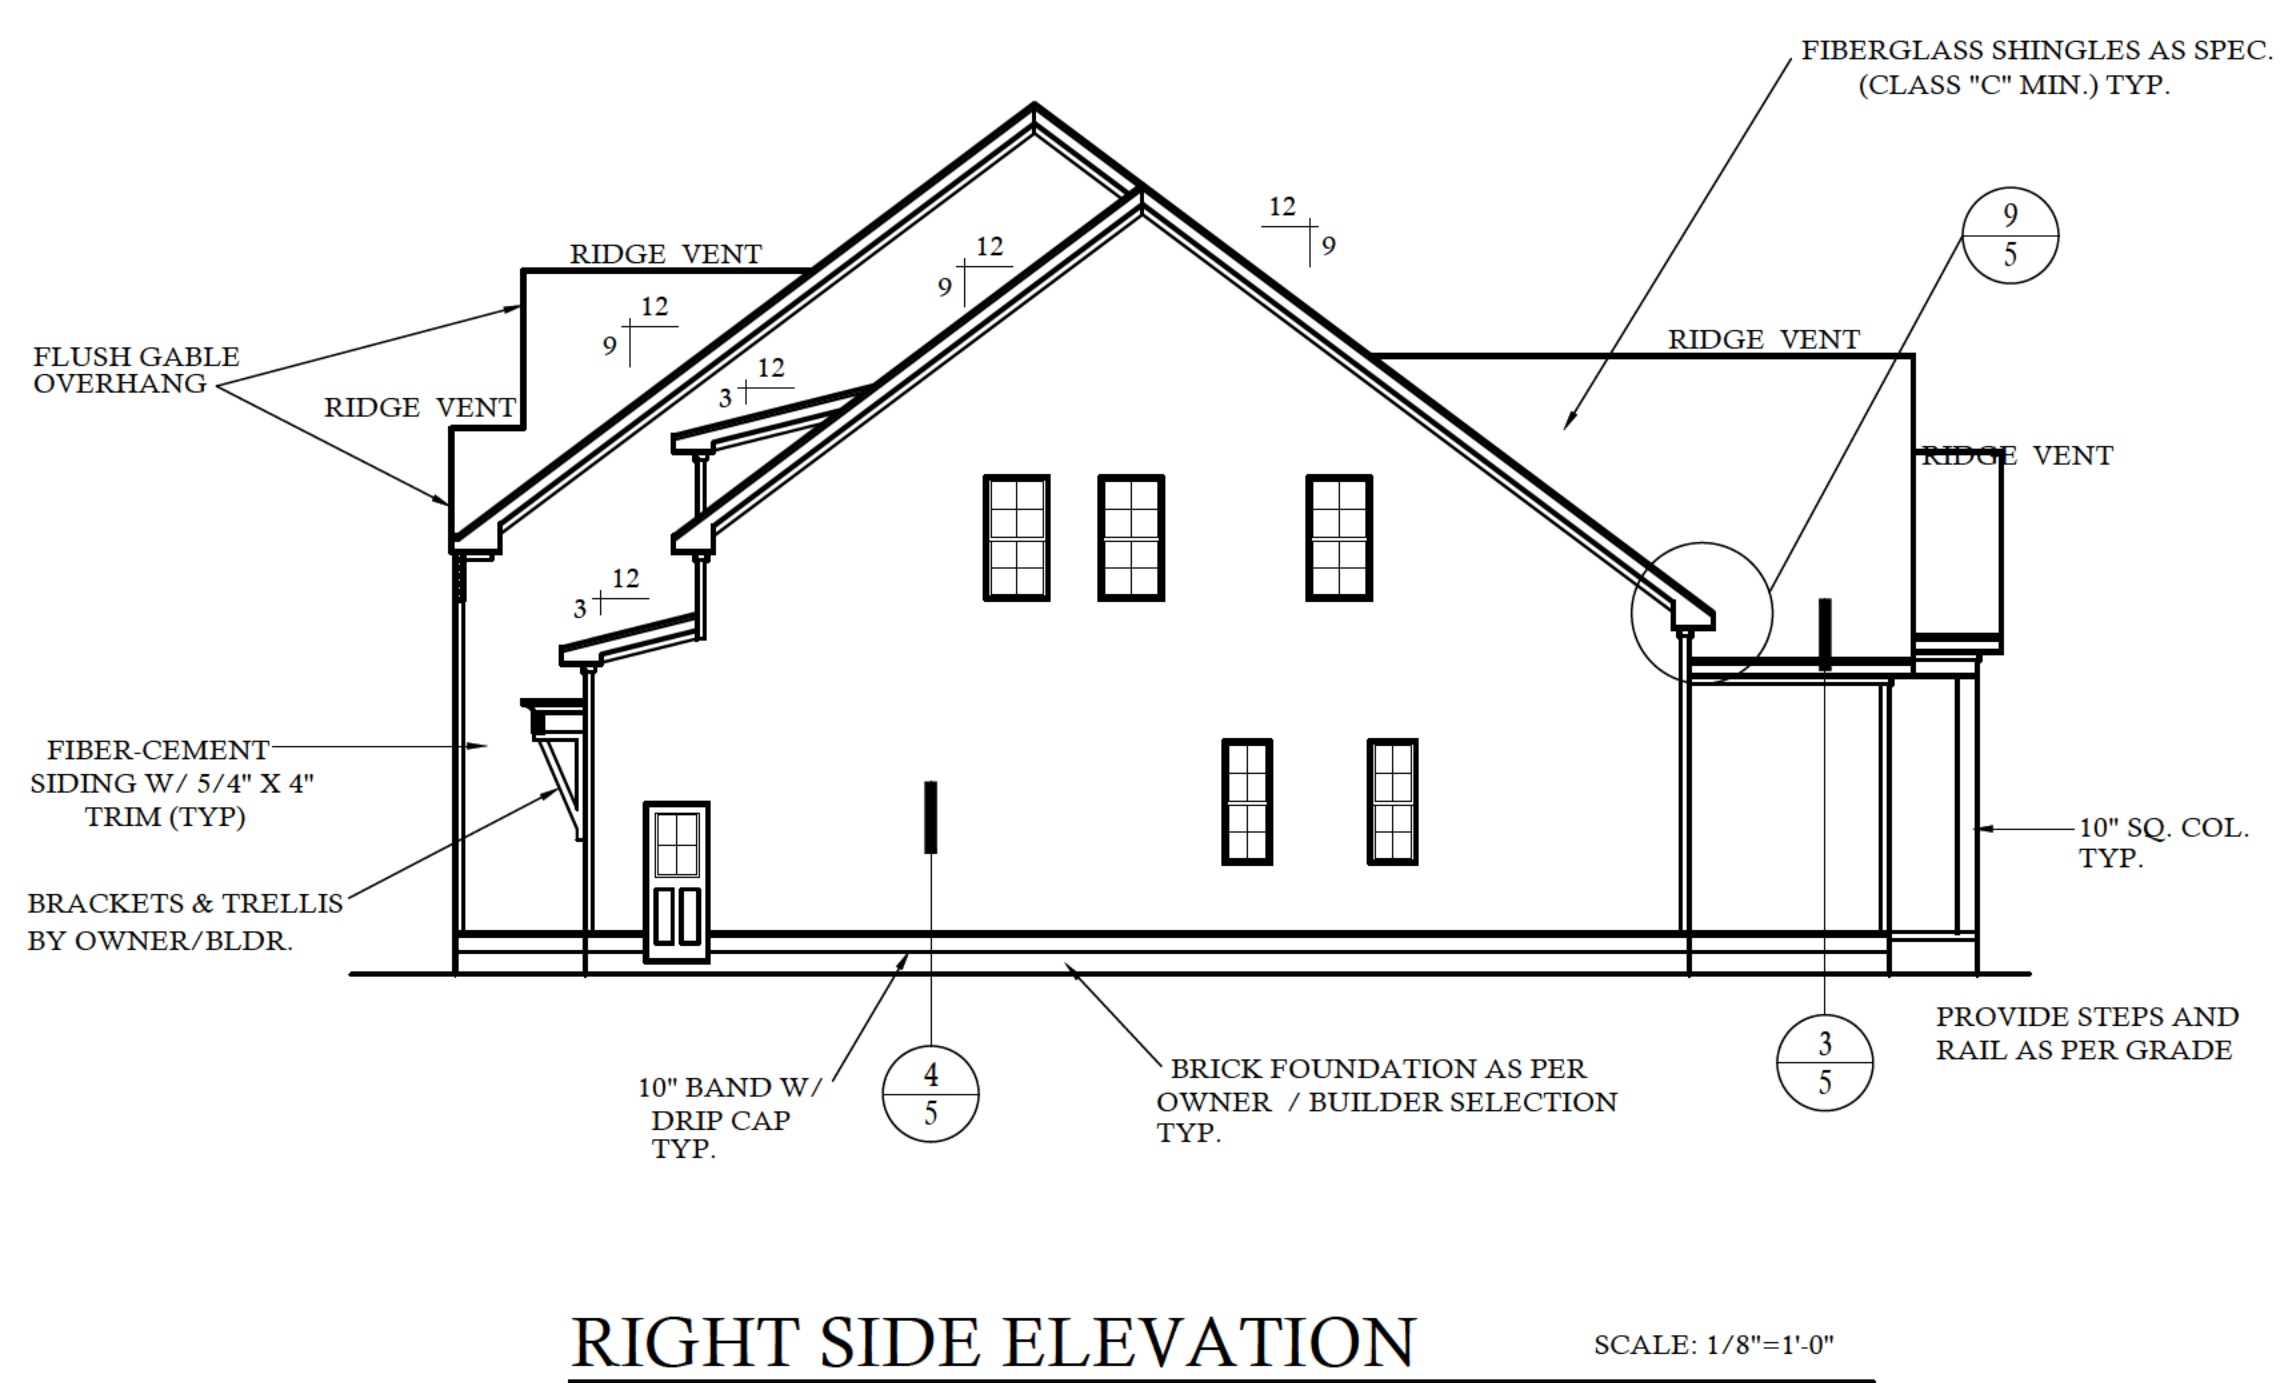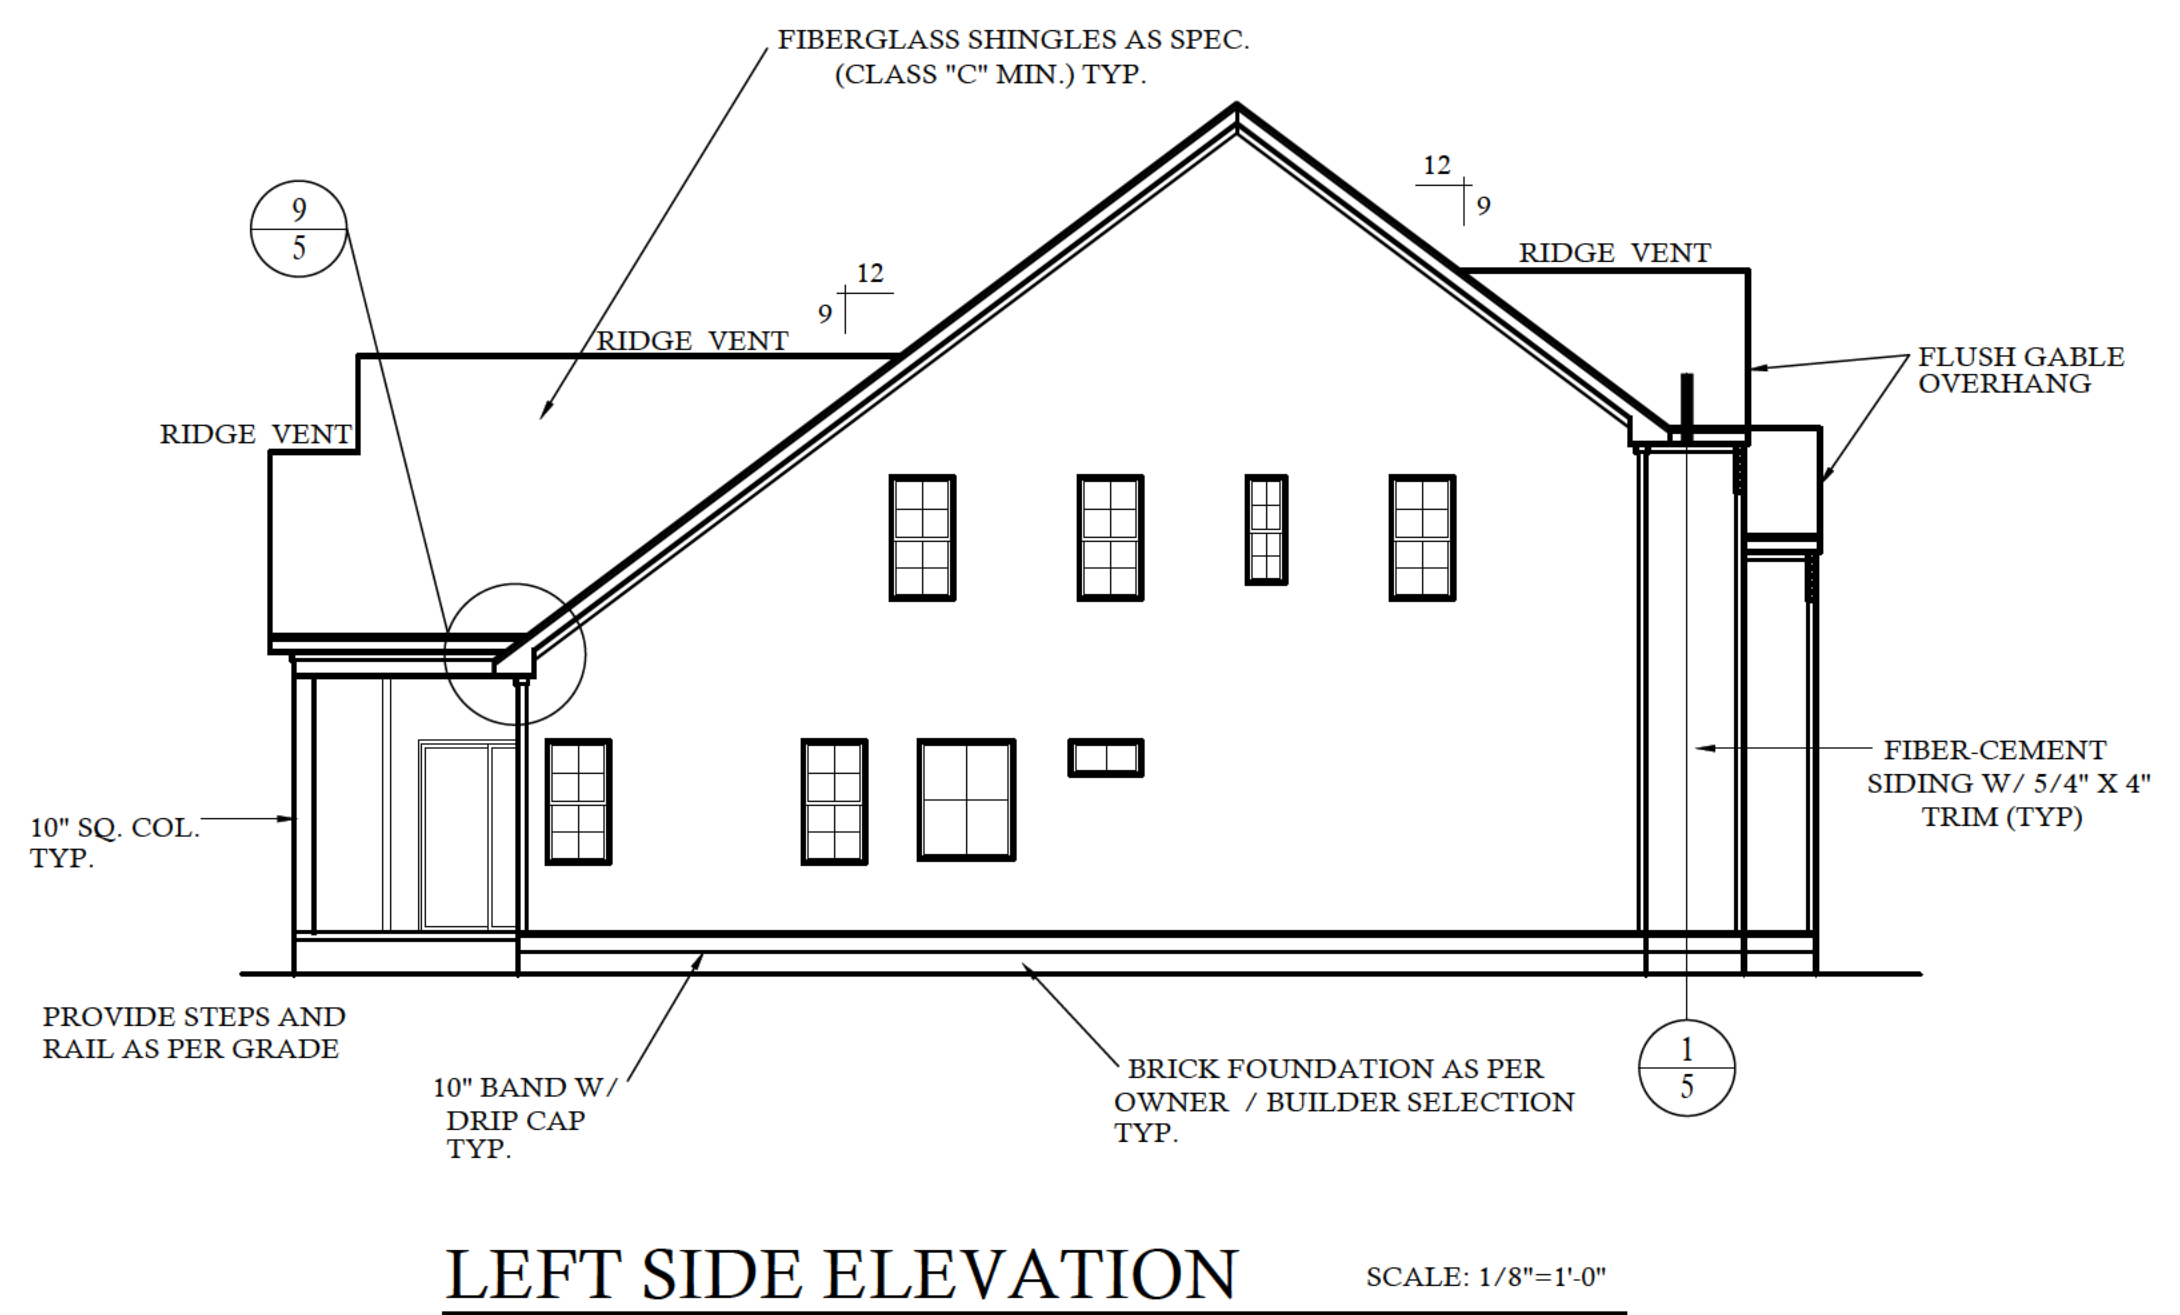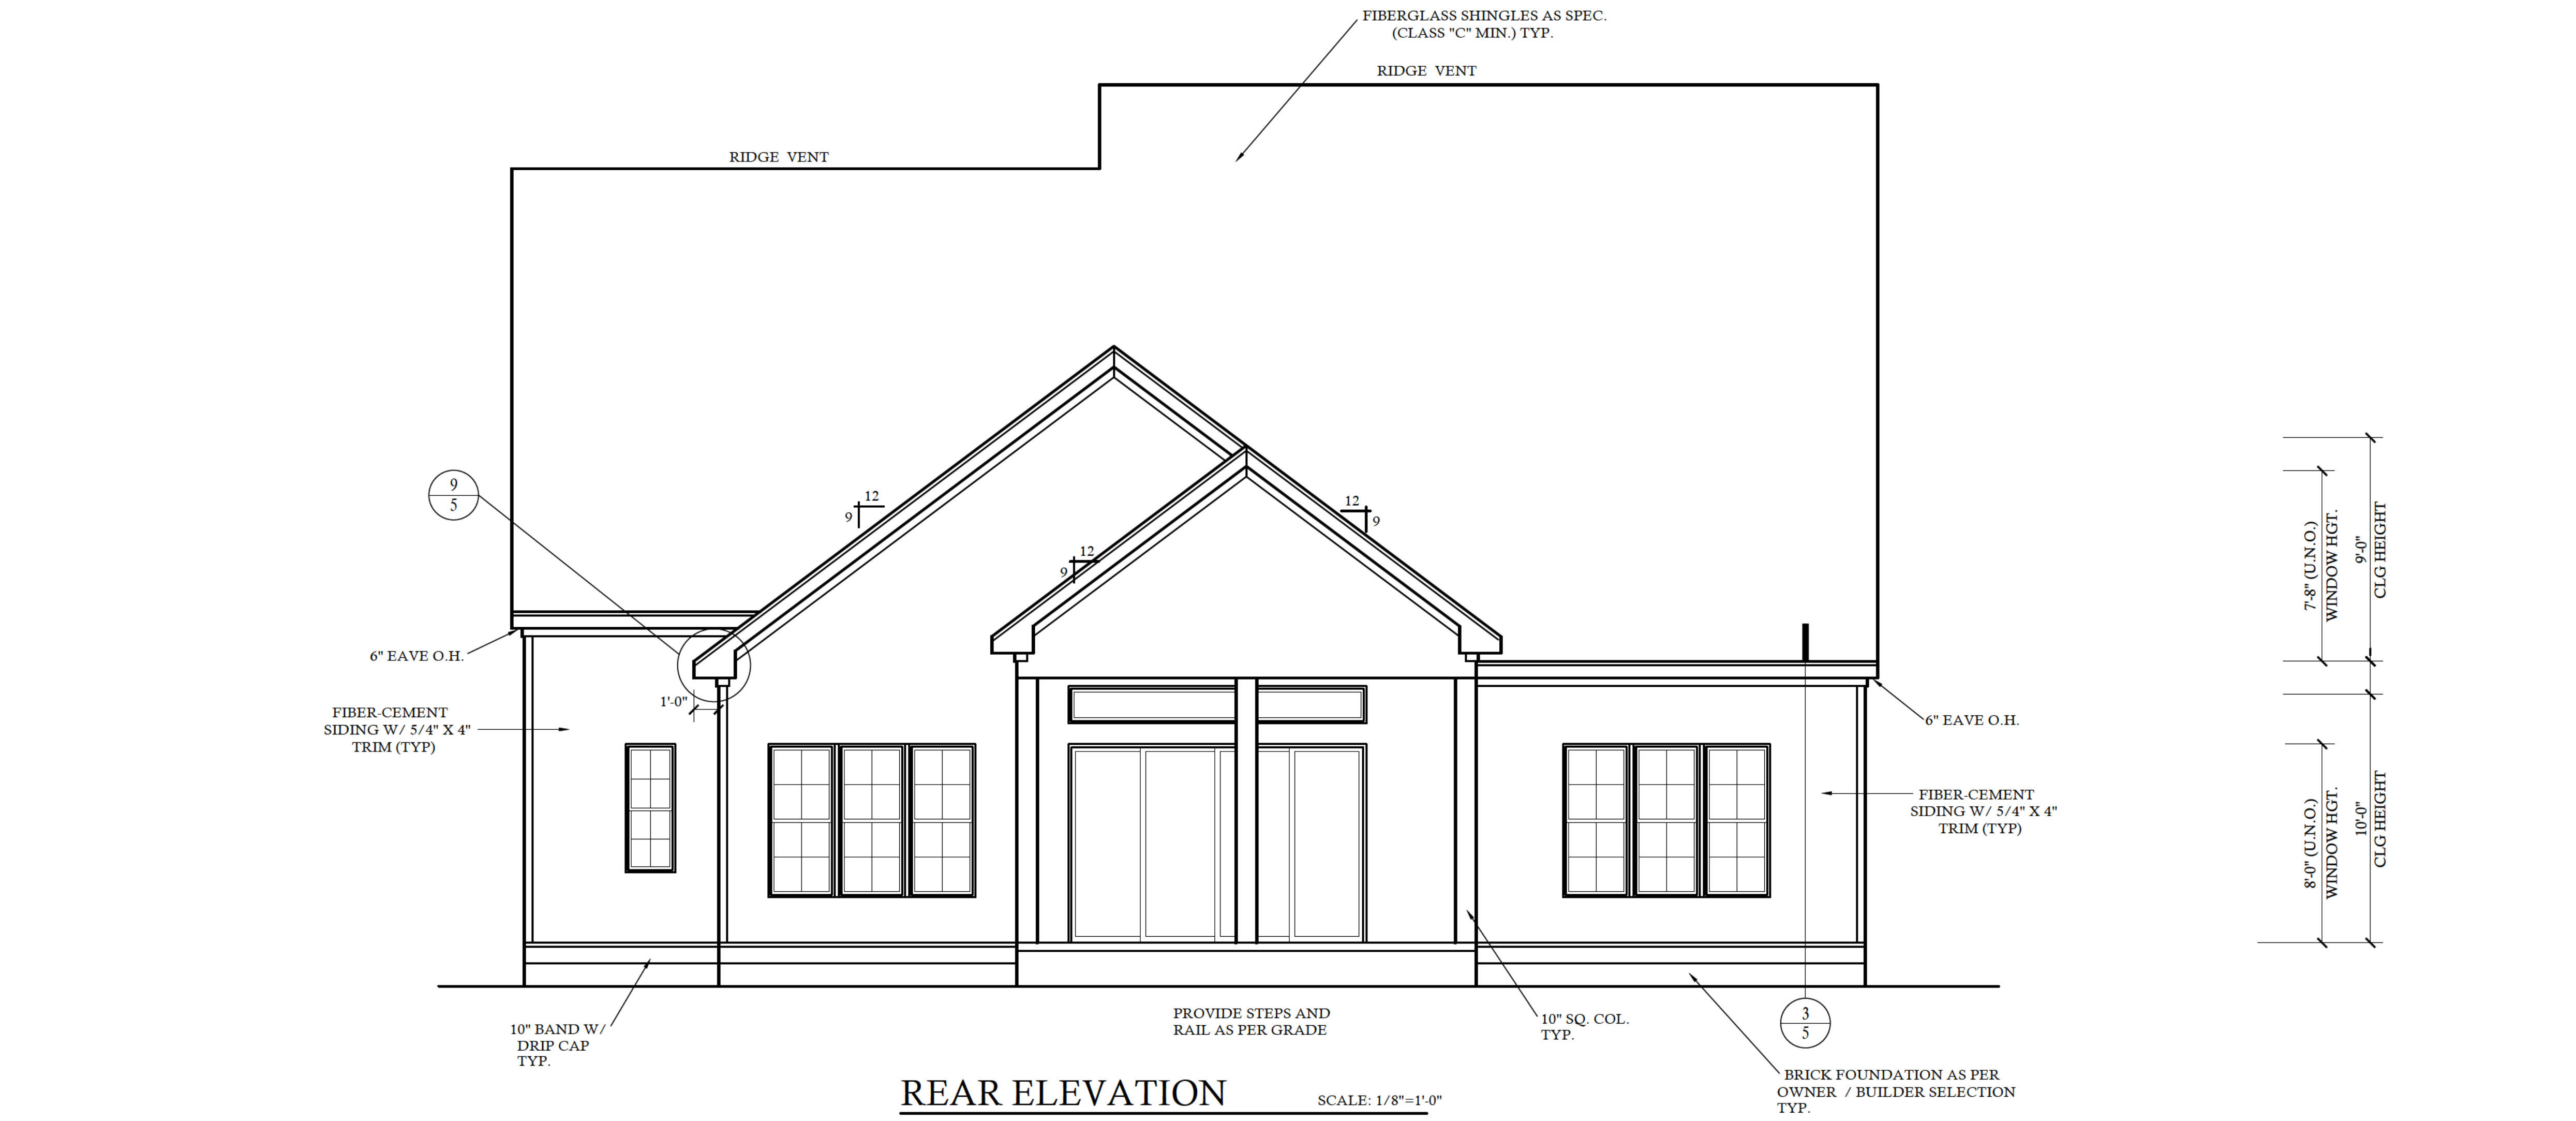

NOTE:
SEE ROOF PLAN FOR KNEEWALL
HEIGHTS AND LOCATIONS.

NOTE:
GRADE LINES ARE ASSUMED. VERIFY
WITH FINAL GRADING PLAN.

CONTRACTOR SHALL VERIFY ALL CONDITIONS AND DIMENSIONS PRIOR TO CONSTRUCTION. ANY DISCREPANCIES SHALL BE REPORTED TO DESIGN TECH, INC. FOR CORRECTIONS OR REVISIONS. THE CONTRACTOR SHALL BE RESPONSIBLE FOR OBTAINING ALL NECESSARY PERMITS AND FOR COMPLYING WITH ALL LOCAL BUILDING CODES WHERE THE HOME IS TO BE BUILT. IF NO ENGINEERING OR ARCHITECTURAL DESIGN IS PROVIDED, THE CONTRACTOR SHALL CONSULT WITH A LOCAL ENGINEER FOR ALL NECESSARY DESIGN AND CONSTRUCTION DETAILS. THE CONTRACTOR SHALL BE RESPONSIBLE FOR OBTAINING ALL NECESSARY PERMITS AND FOR COMPLYING WITH ALL LOCAL BUILDING CODES WHERE THE HOME IS TO BE BUILT.

REVISIONS:	
DATE:	NAME:

DRAWN BY:
RKR

CHECKED BY:

DATE:
4-22-24

PLAN NO.
20-3532-DT

DESIGNTECH INC.
130 WINDCHIME CT.
RALEIGH, NC 27615
919.487.9777
WWW.DESIGNTECH.COM

20-3532-DT

A/B

SHEET NO.
2
OF
6







MATERIAL REFERENCE		
1. CONT. POURED CONC. FOOTING	42. 1 X FREEZE BOARD	
2. 4 X 8 X 16 C.M.U.	43. NAILER	
3. 6 X 8 X 16 C.M.U.	44. LOOKOUT	
4. 8 X 8 X 16 C.M.U.	45. 3/8" EXT. PLYWOOD SOFFIT	
5. 12 X 8 X 16 C.M.U.	46. SOFFIT VENT	
6. BRICK	47. SUB PASCIA	
7. SOLID MASONRY C/P	48. 1 X FASCIA	
8. 4" CONCRETE SLAB	49. METAL DRIP STRIP	
9. 6 MIL VAPOR BARRIER	50. SHINGLES AS SPECIFIED	
10. 4" STONE BASE	51. 15 L. FELT PAPER	
11. 6" X 10" 10 W.W.M.	52. A.P.A. RATED SHEATHING	
12. 2 X 4 TREATED SILL PLATE	53. 2 X 8 RAFTER	
13. 2 X 4 TREATED SILL PLATE	54. 2 X 6 RAFTER	
14. 2 X 6 JOIST	55. R-38 BATT INSULATION MIN.	
15. 2 X 6 BAND	56. C.M.U. PIER	
16. 2 X 8 JOIST	57. TREATED 2 X 6 SHIM PLATE	
17. 2 X 8 BAND	58. GIRDER STUD PER PLAN	
18. 2 X 10 JOIST	59. 2 X 2 LEDGER BOARD	
19. 2 X 10 BAND	60. 1/2" EXPANSION JOINT	
20. A.P.A. RATED SUB-FLOOR	61. 1 1/2" RIGID INSULATION (R-5.0 MIN.)	
21. A.P.A. RATED UNDERLAYMENT	62. WATERPROOFING	
22. 4 X SOLE PLATE	63. 4" PERFORATED DRAIN TILE (SLOPE TO DRAIN)	
23. 4 X STUD WALL	64. CRUSHED STONE W/ INFILTRATION BARRIER ABOVE	
24. DBL. 2 X TOP PLATE	65. CONC. WASH	
25. 2 X 6 SOLE PLATE	66. 2 X 4 RAFTER THE BACKS PER ENG. SPECS. AT MIN. EVERY 17TH RAFTER	
26. 2 X STUD WALL	67. SEE STRUCTURAL SHEETS FOR JOIST DIRECTION & SIZES	
27. DBL. 2 X TOP PLATE	68. R-19 BATT INSULATION (MIN.)	
28. EXTERIOR SHEATHING	69. POURED CONC. FND. WALL	
29. SHEATHING PAPER	70. OPT. TRIM SEE BLDR.	
30. 1/2" DRY WALL	71. STONE VENEER	
31. R-15 BATT INSULATION MIN.	72. TRUSSES PER MANUFACTURER	
32. BRICK VENEER	73. STUCCO DRIP CAP	
33. WALL TIE	74. STUCCO ON CMU OR CONCRETE WALL	
34. WEEP HOLES @ 16" O.C. HORIZ.	75. BAND W/ DRIP CAP	
35. FLASHING AS REQ. PER CODE	76. SOFFIT BED MOLD TRIM	
36. SELF FURRING GALV. METAL LATH	77. 2 X 8 TREATED SILL PLATE	
37. METAL READ	78. 2 X 12 JOIST	
38. STUCCO PLASTER	79. 2 X 12 BAND	
39. SIDING AS SPECIFIED	80. 60 MIL. OF TERU WALL FLASHING	
40. TPL XZ BLOCKING		
41. WOOD FILLER		

	BRICK		GRAVEL BED
	CONC. MASONRY UNIT		WELDED WIRE MESH
	CONCRETE		DETAIL NUMBER
	STEEL		INT. ELEV. LETTER
	EARTH		INT. ELEV. NUMBER
	BATT INSULATION		SECTION NUMBER
	RIGID INSULATION		SHEET NUMBER
	STUCCO		
	WOOD		
	STONE		

#	12	ROOF PITCH RATIO
#	101	ROOM NUMBER

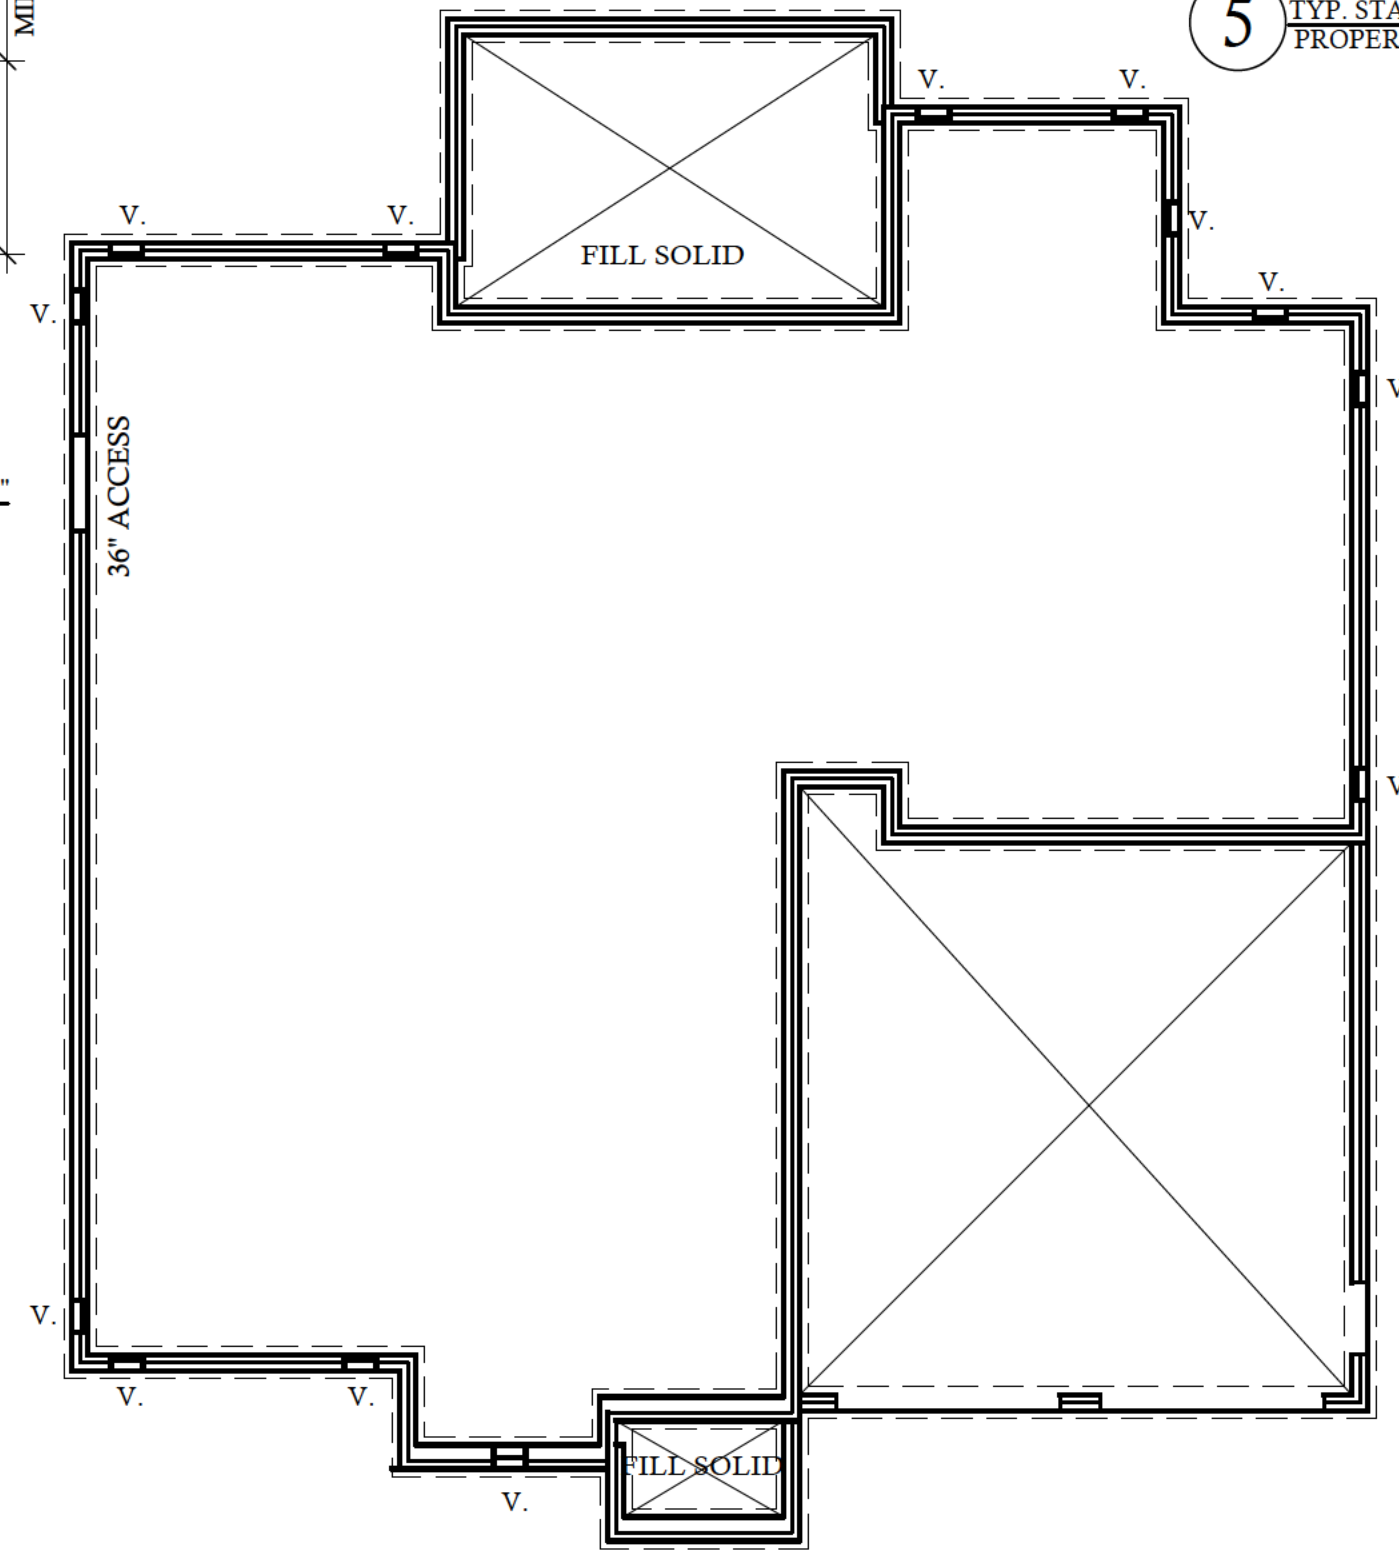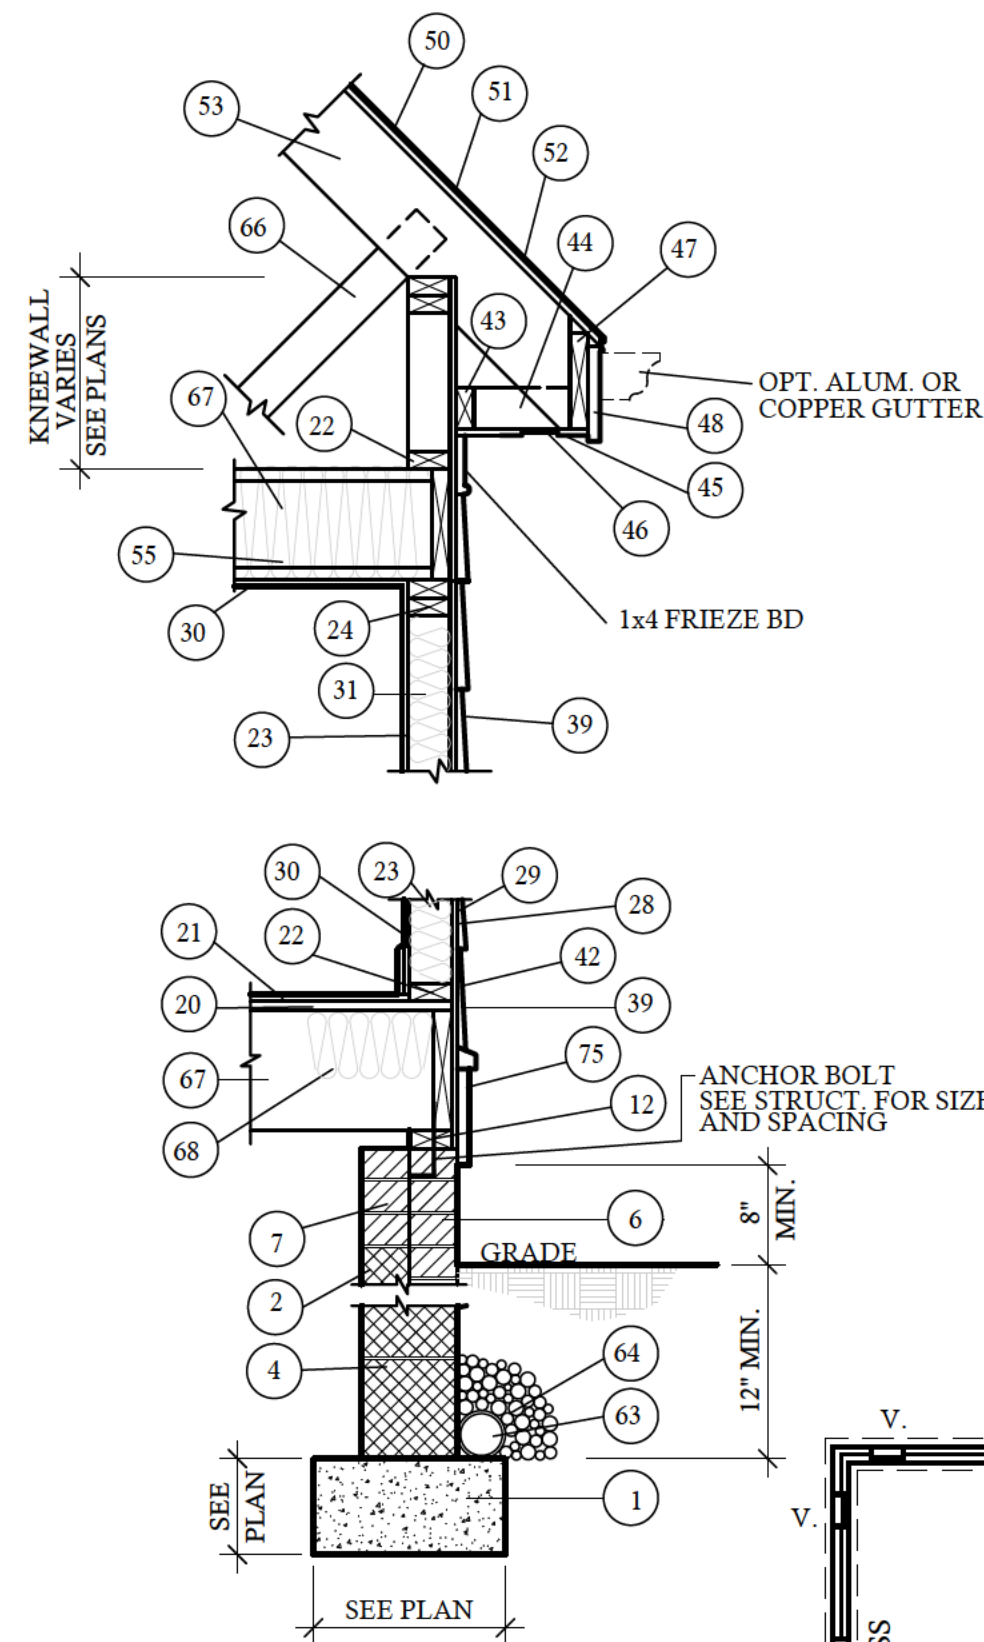

$$\frac{1906}{1500} \text{ SQ. FT.} = 1.27 \text{ MINIMUM NET AREA OF VENTILATION OPENING REQ'D}$$

$$\frac{1.27}{.56} \text{ SQ. FT.} = 2 \text{ VENTS REQUIRED} \cdot (13) \text{ VENTS PROVIDED}$$

NOTE: FIGURE BASED ON SECTION R-408.1.1 OF THE 2018 NCRC.

NOTE: FND VENT SPECS BASED ON PUSH/PULL POLYPROPYLENE FND. VENT THAT ALLOWS 72 SQ. IN. OF NET FREE AREA PER VENT.

NOTE: ONE VENTILATION OPENING SHALL BE WITHIN 3 FEET OF EACH CORNER OF THE BUILDING PER R-408.1.2 2018 NCRC . THE REMAINING VENTS LOCATED TO PROVIDE CROSS VENTILATION OF THE CRAWL SPACE .


EXCEPTIONS:

① QUANTITY OF VENTS CAN BE REDUCED.

WHEN AN APPROVED VAPOR RETARDER MATERIAL IS USED IN ACCORDANCE WITH SECTION R-408.1.1 OF THE 2018 NCRC , THE MINIMUM NET AREA OF VENTILATION OPENINGS SHALL NOT BE LESS THAN 1 SQUARE FOOT FOR EACH 1500 SQUARE FEET OF UNDER FLOOR SPACE AREA. ONE VENTILATION OPENING SHALL BE WITHIN 3 FEET OF EACH CORNER OF THE BUILDING PER R-408.1.2 2018 NCRC . THE REMAINING VENTS LOCATED TO PROVIDE CROSS VENTILATION OF THE CRAWL SPACE .


② FOUNDATION VENTS CAN BE ELIMINATED

IF CONDITIONS ARE MET AS PER SECTION R409 2018 NCRC

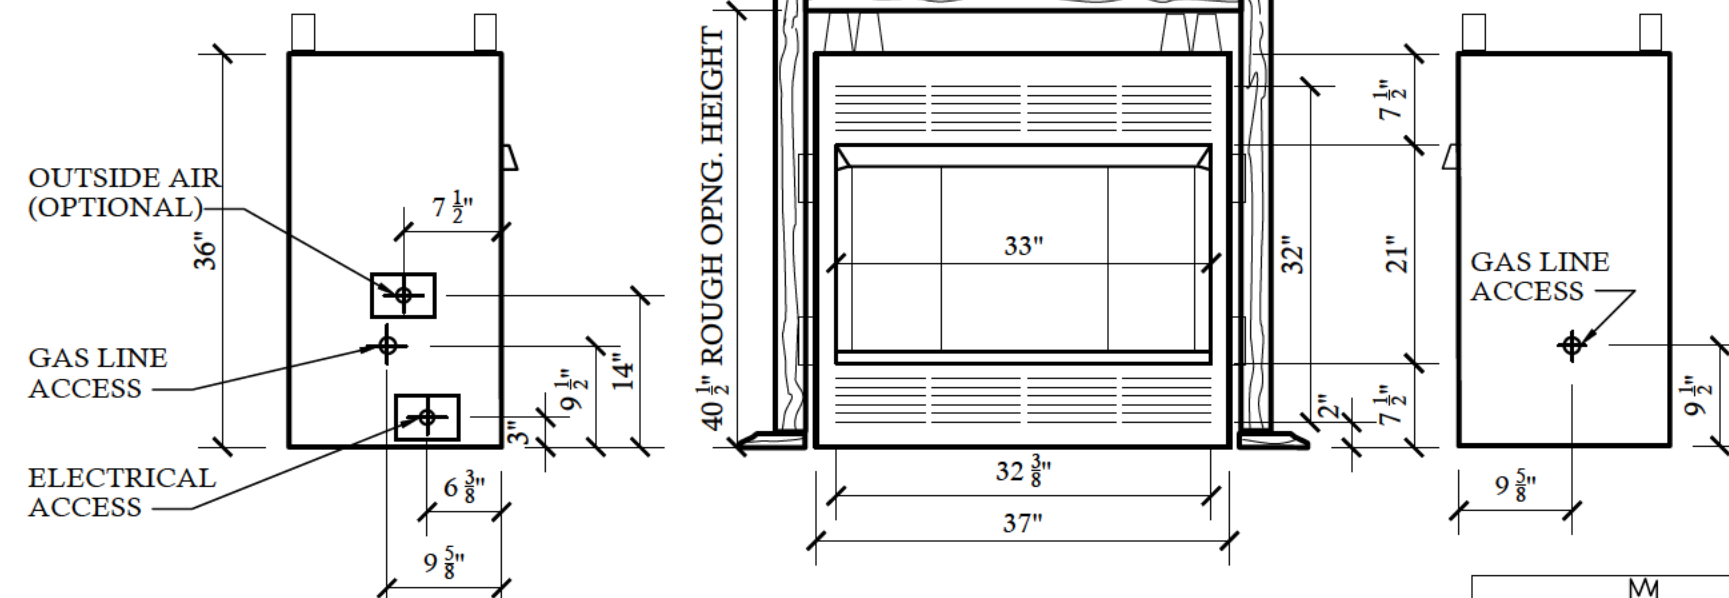


SCALE: 1/8"=1'-0"

- VENT LOCATIONS ARE TO BE VERIFIED PRIOR TO CONSTRUCTION W/ BUILDER BASED ON SECTION R-408 IN THE 2018 NCR.
- CRAWL SPACE TO HAVE A MIN. OF 24" OF CLEAR SPACE ABOVE GRADE.
- A MIN. OF 36" OF CLEAR SPACE ABOVE GRADE IS NEEDED WHEN HVAC UNIT IS LOCATED IN CRAWL, PROVIDE A CLEAR PATH FROM ACCESS TO THE HVAC UNIT.

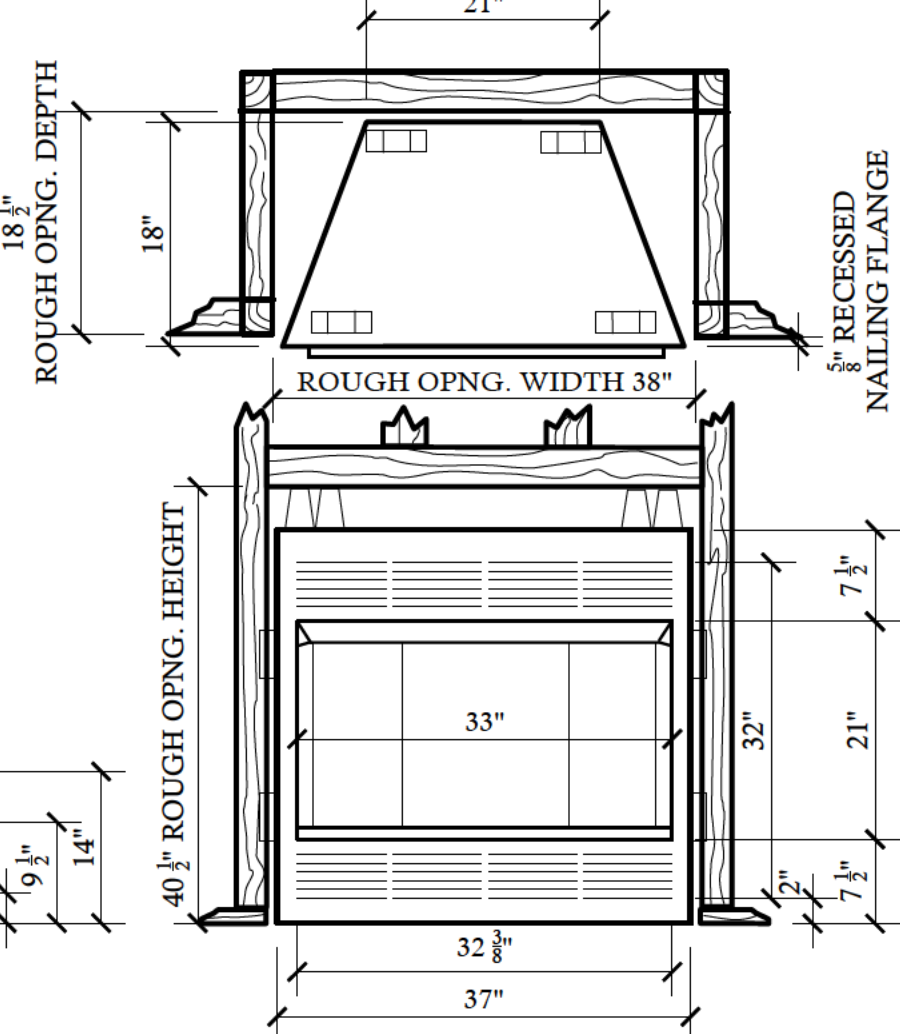


MAJESTIC®
fireplaces
FIRESTAGE SERIES
UV33 VENT-FREE

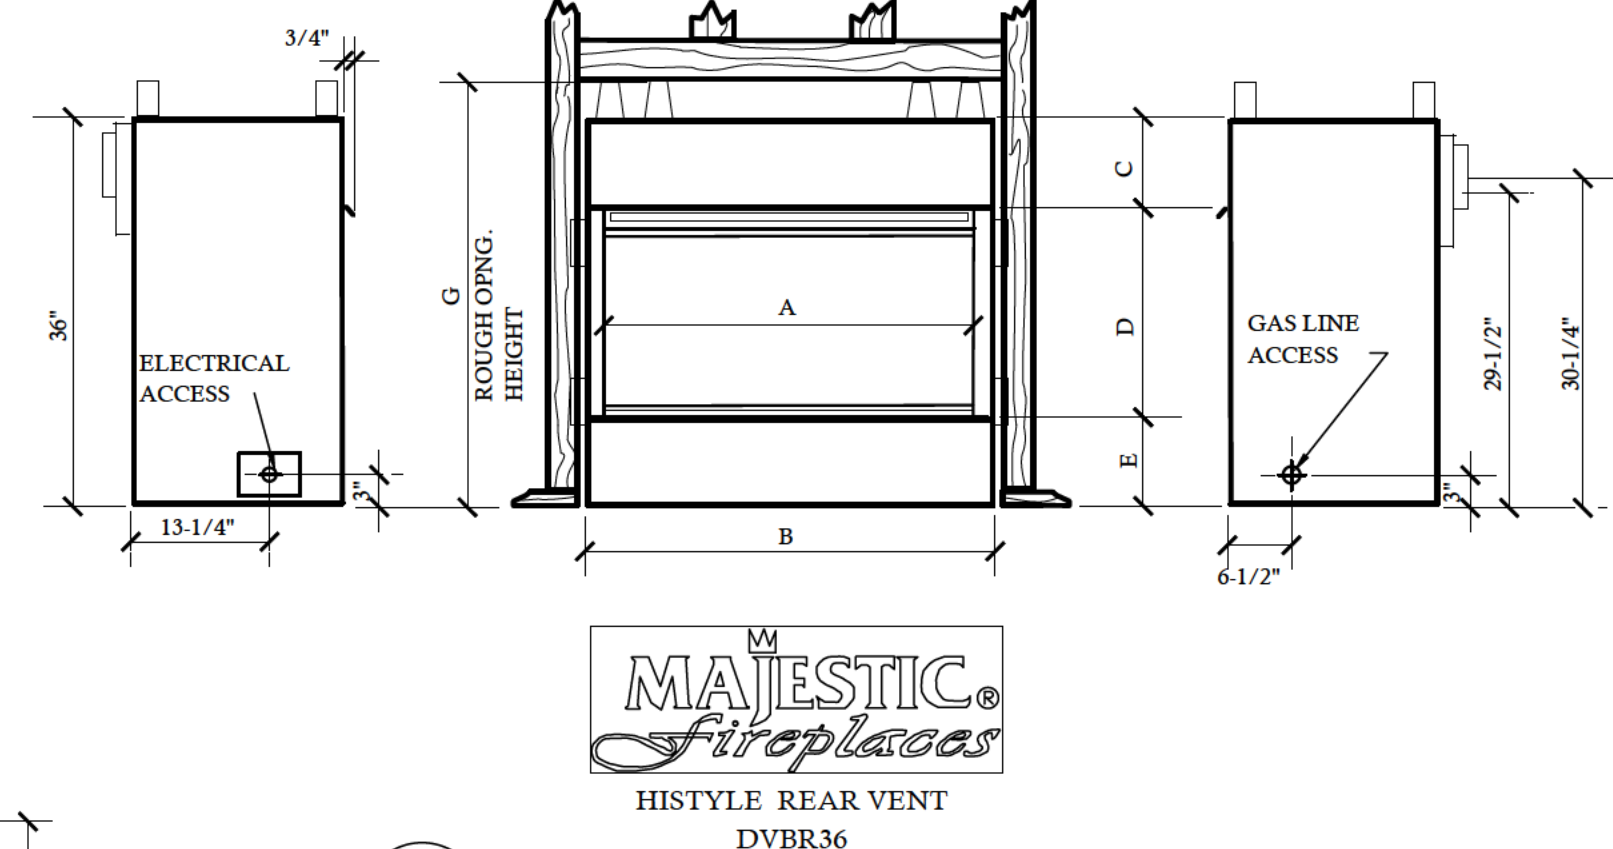

FIREPLACE DIMENSIONS												
	A	B	C	D	E	F	G	H	J	K	L	M
DVBR36	36"	40"	6-3/8"	23-1/4"	6-3/8"	22"	40-1/2"	45-3/4"	45-3/4"	64-3/4"	41"	32-3/8"
DVBR42	42"	46"	6-3/8"	23-1/4"	5-3/8"	28"	40-1/2"	49"	49"	69-1/2"	47"	35-1/4"


NOTE - VERIFY W/ MANUF. UNIT MODEL NO. & DIMENSIONS REQUIRED FOR FRAMING AROUND FIREPLACE UNIT PRIOR TO CONSTRUCTION

 

DESIGNTECH INC.
UNIT-A
130 WINDCHIME CT.
RALEIGH, CA 94609
916-239-4972
WWW.DESIGN-TECH.COM

20-3532-DT

A
BD | SHEET NO.
5
OF **6**

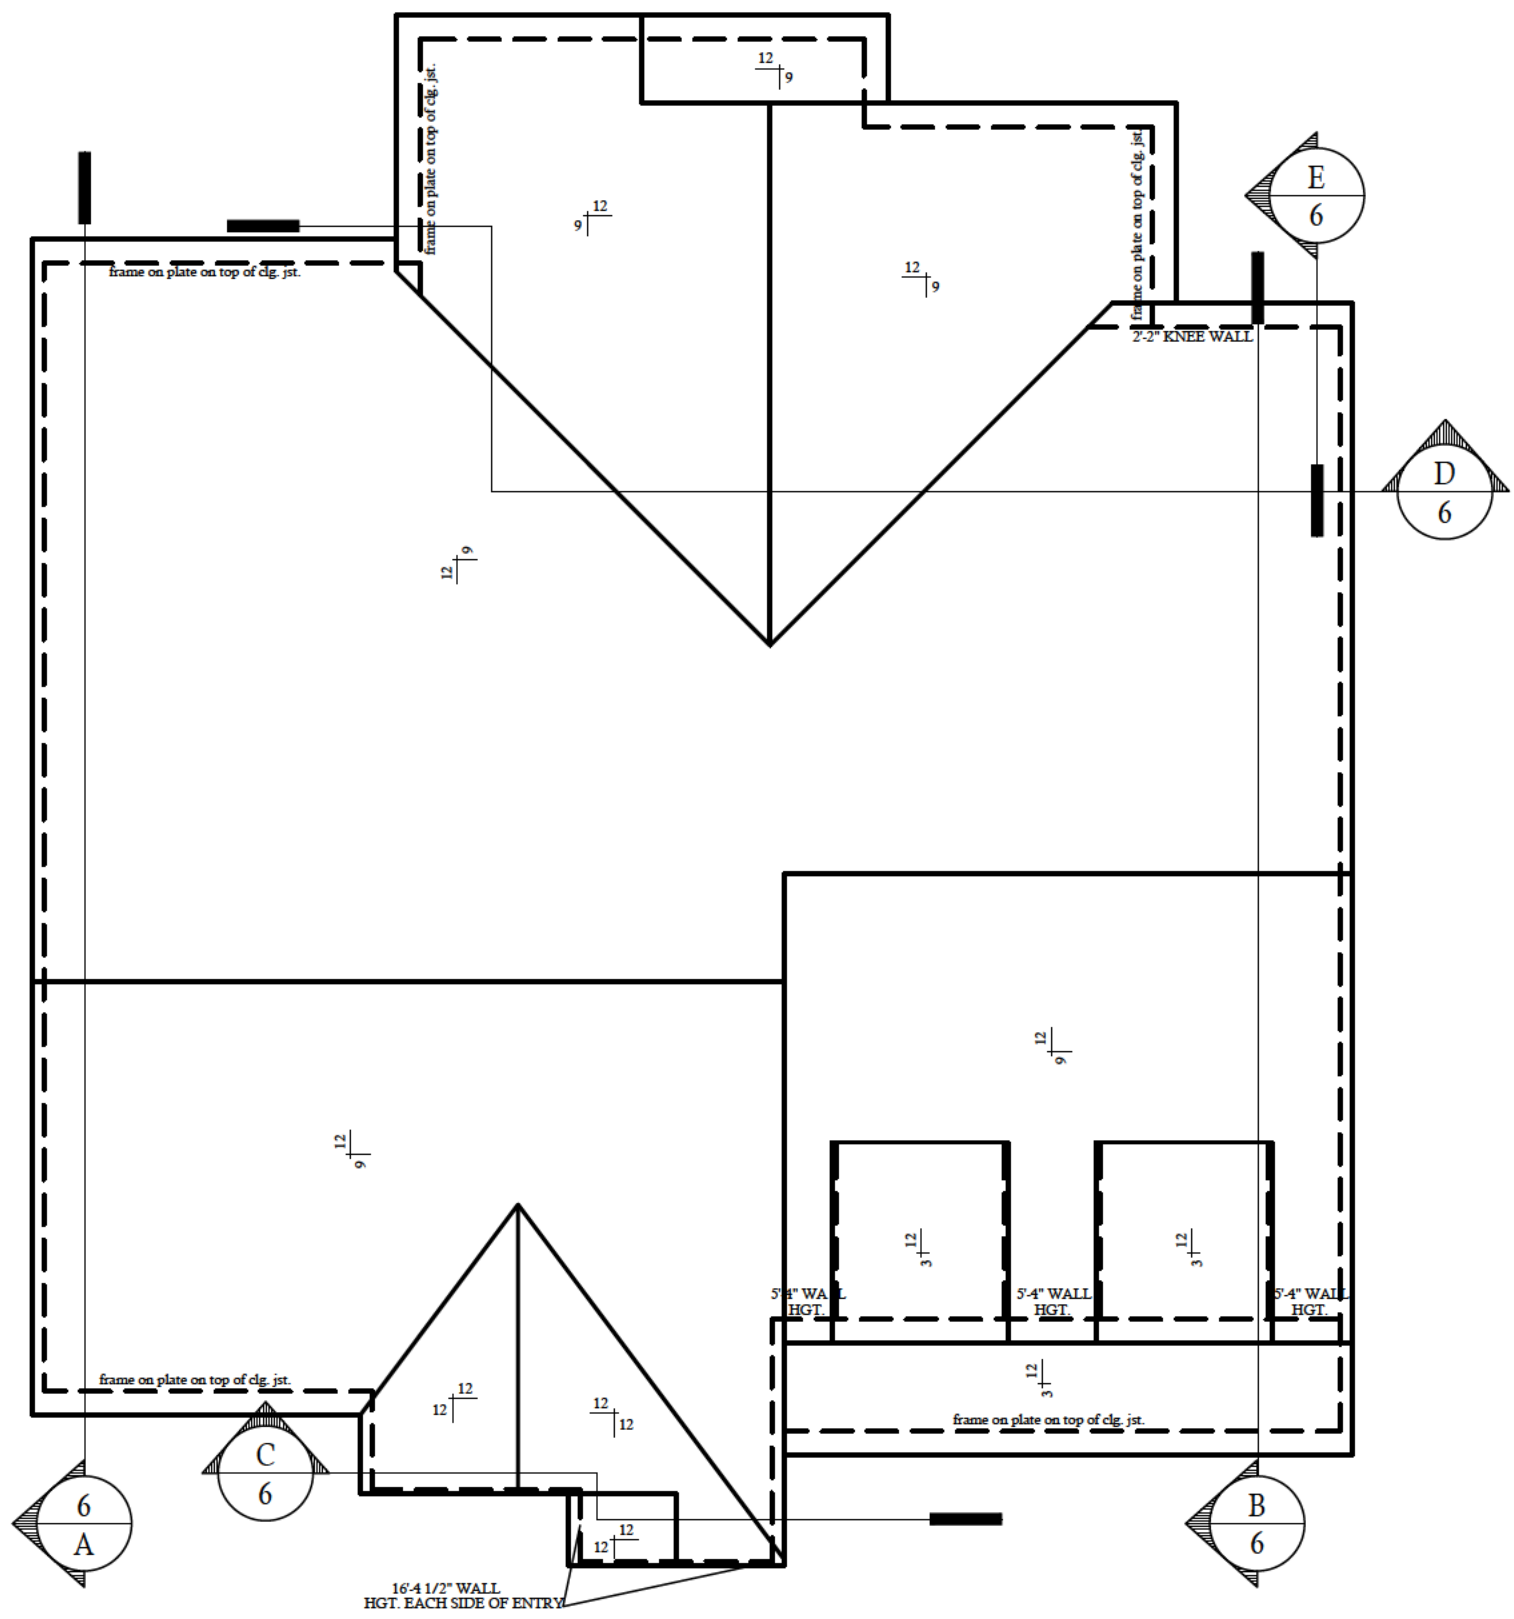

ROOF FRAMING PLAN


SCALE : 1/8"=1'-0"

ROOF VENTILATING REQUIREMENTS


SQ.FT. OF AREA VENTILATED $\frac{2889}{150} (144) = 2773.44$ TOTAL SQ. IN. OF ATTIC VENTILATION REQ'D

NOTE: FIGURE BASED ON SECTION R-806.2 OF THE 2018 NCRC .
MINIMUM NET FREE VENTILATING AREA IS PERMITTED
TO BE REDUCED TO 1 TO 300
WHEN CONDITIONS ARE MET AS PER SECTION R806.2 OF THE 2018 NCRC


INLET:
 $2773.44 (.5) = 1386.72$ SQ. IN. OF INLET VENTING REQ'D
OUTLET:
 $2773.44 (.5) = 1386.72$ SQ. IN. OF OUTLET VENTING REQ'D

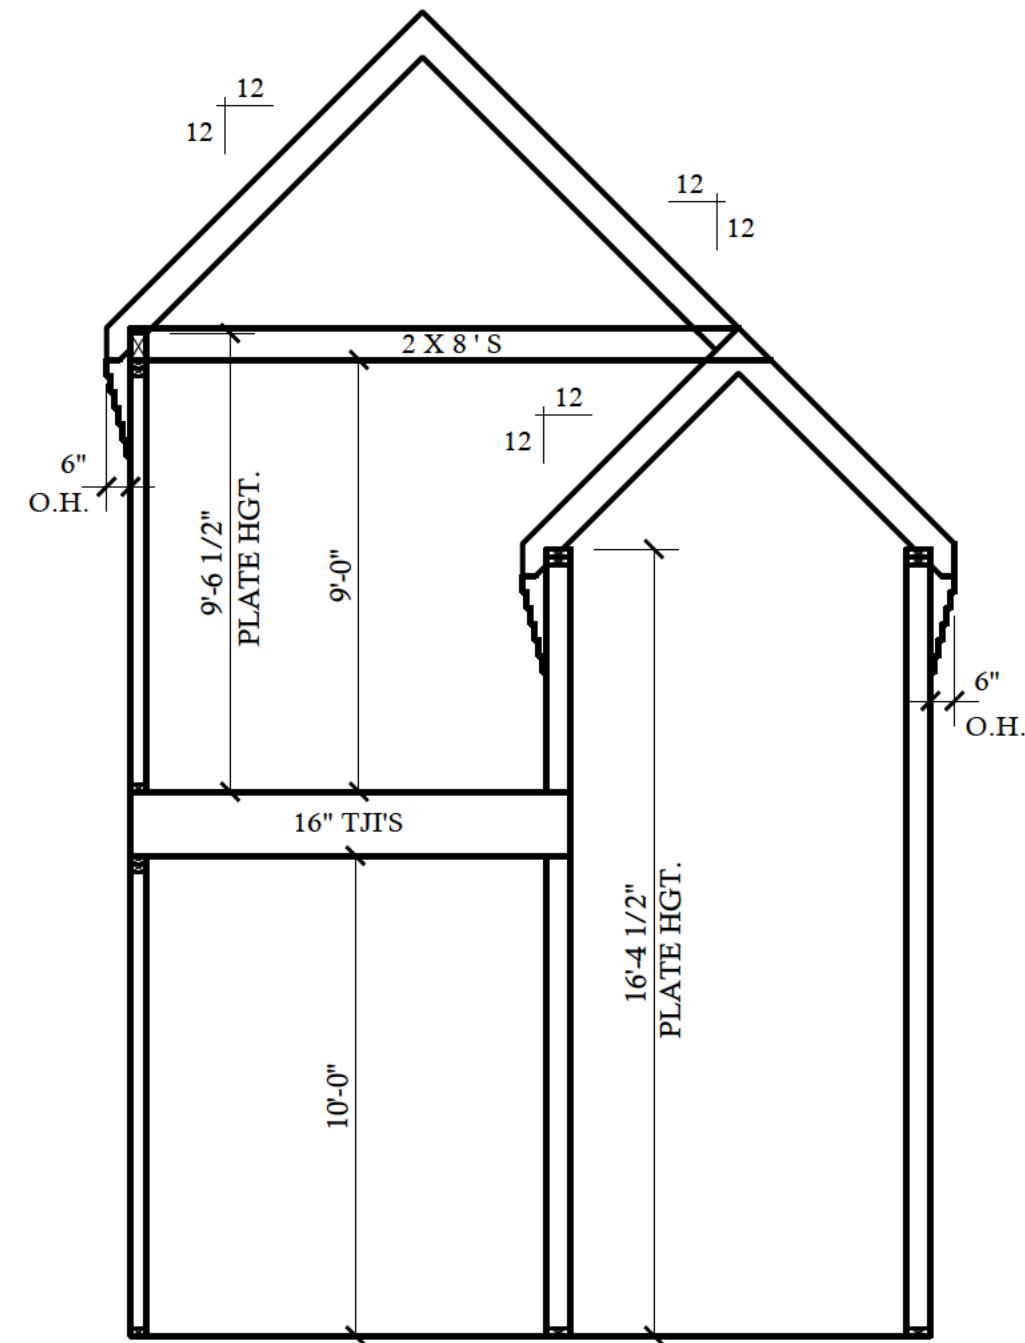


C BUILDING SECTION SCALE : 1/4"=1'-0"

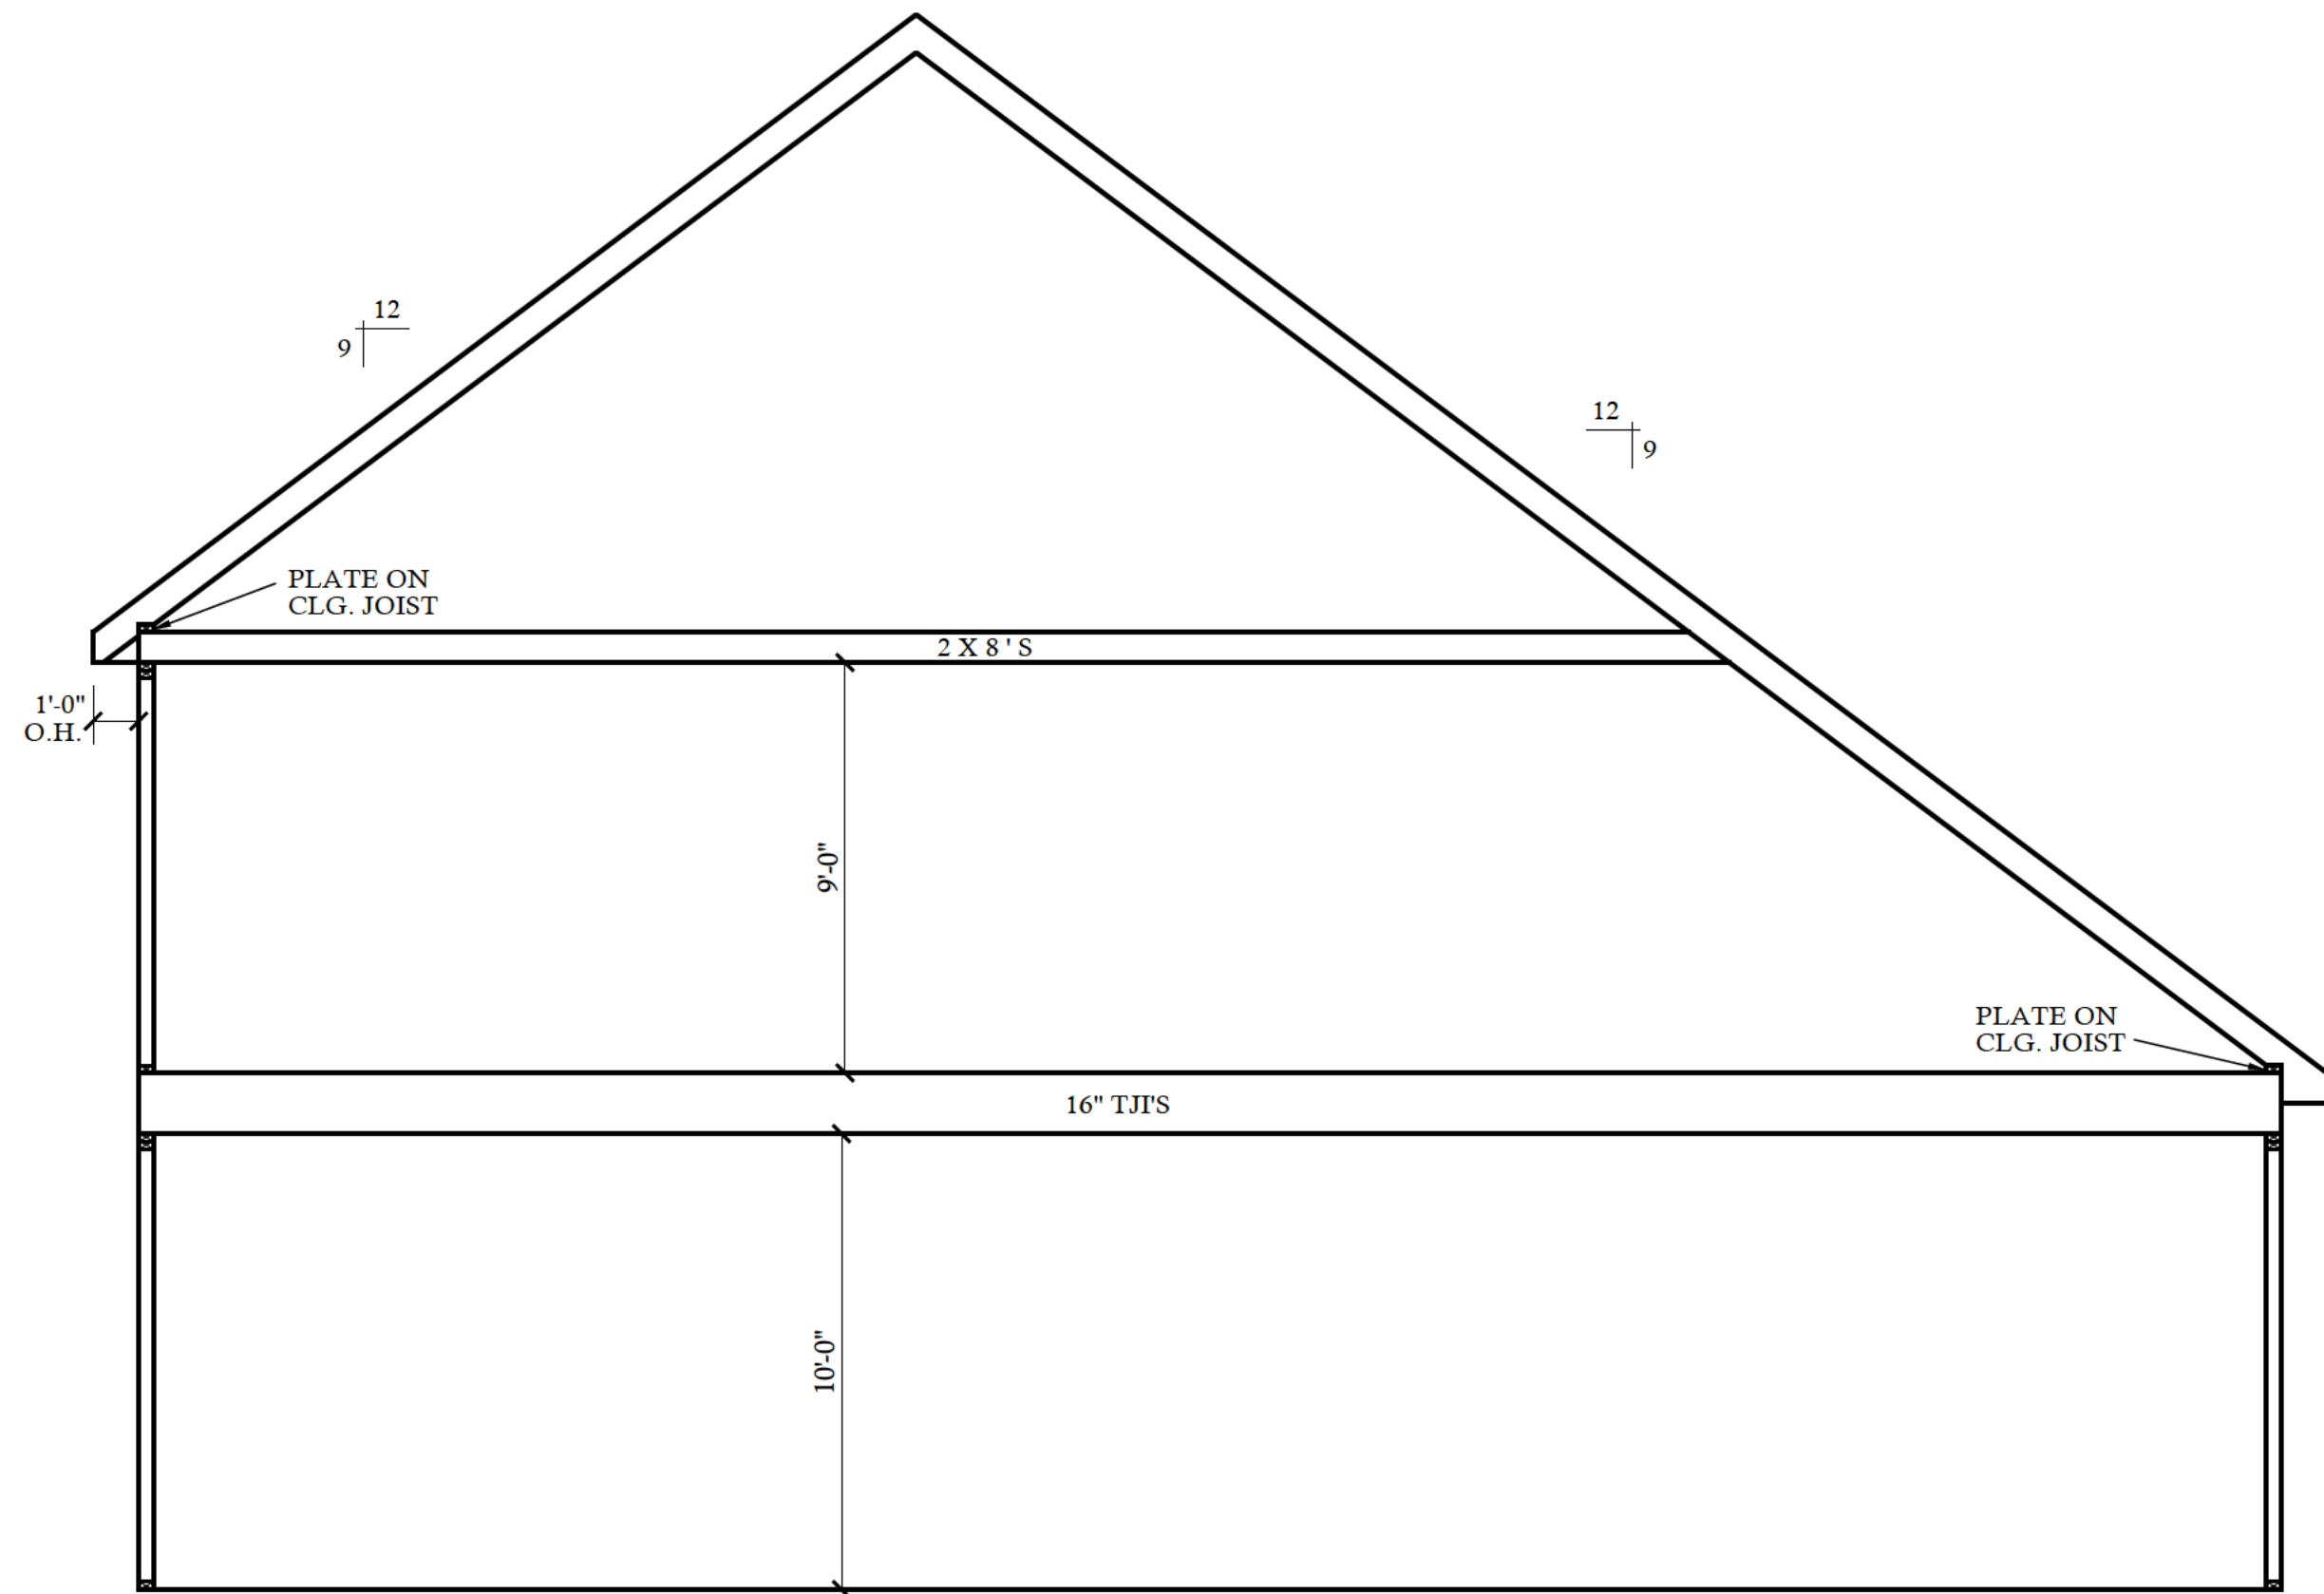


A BUILDING SECTION SCALE : 1/4"=1'-0"

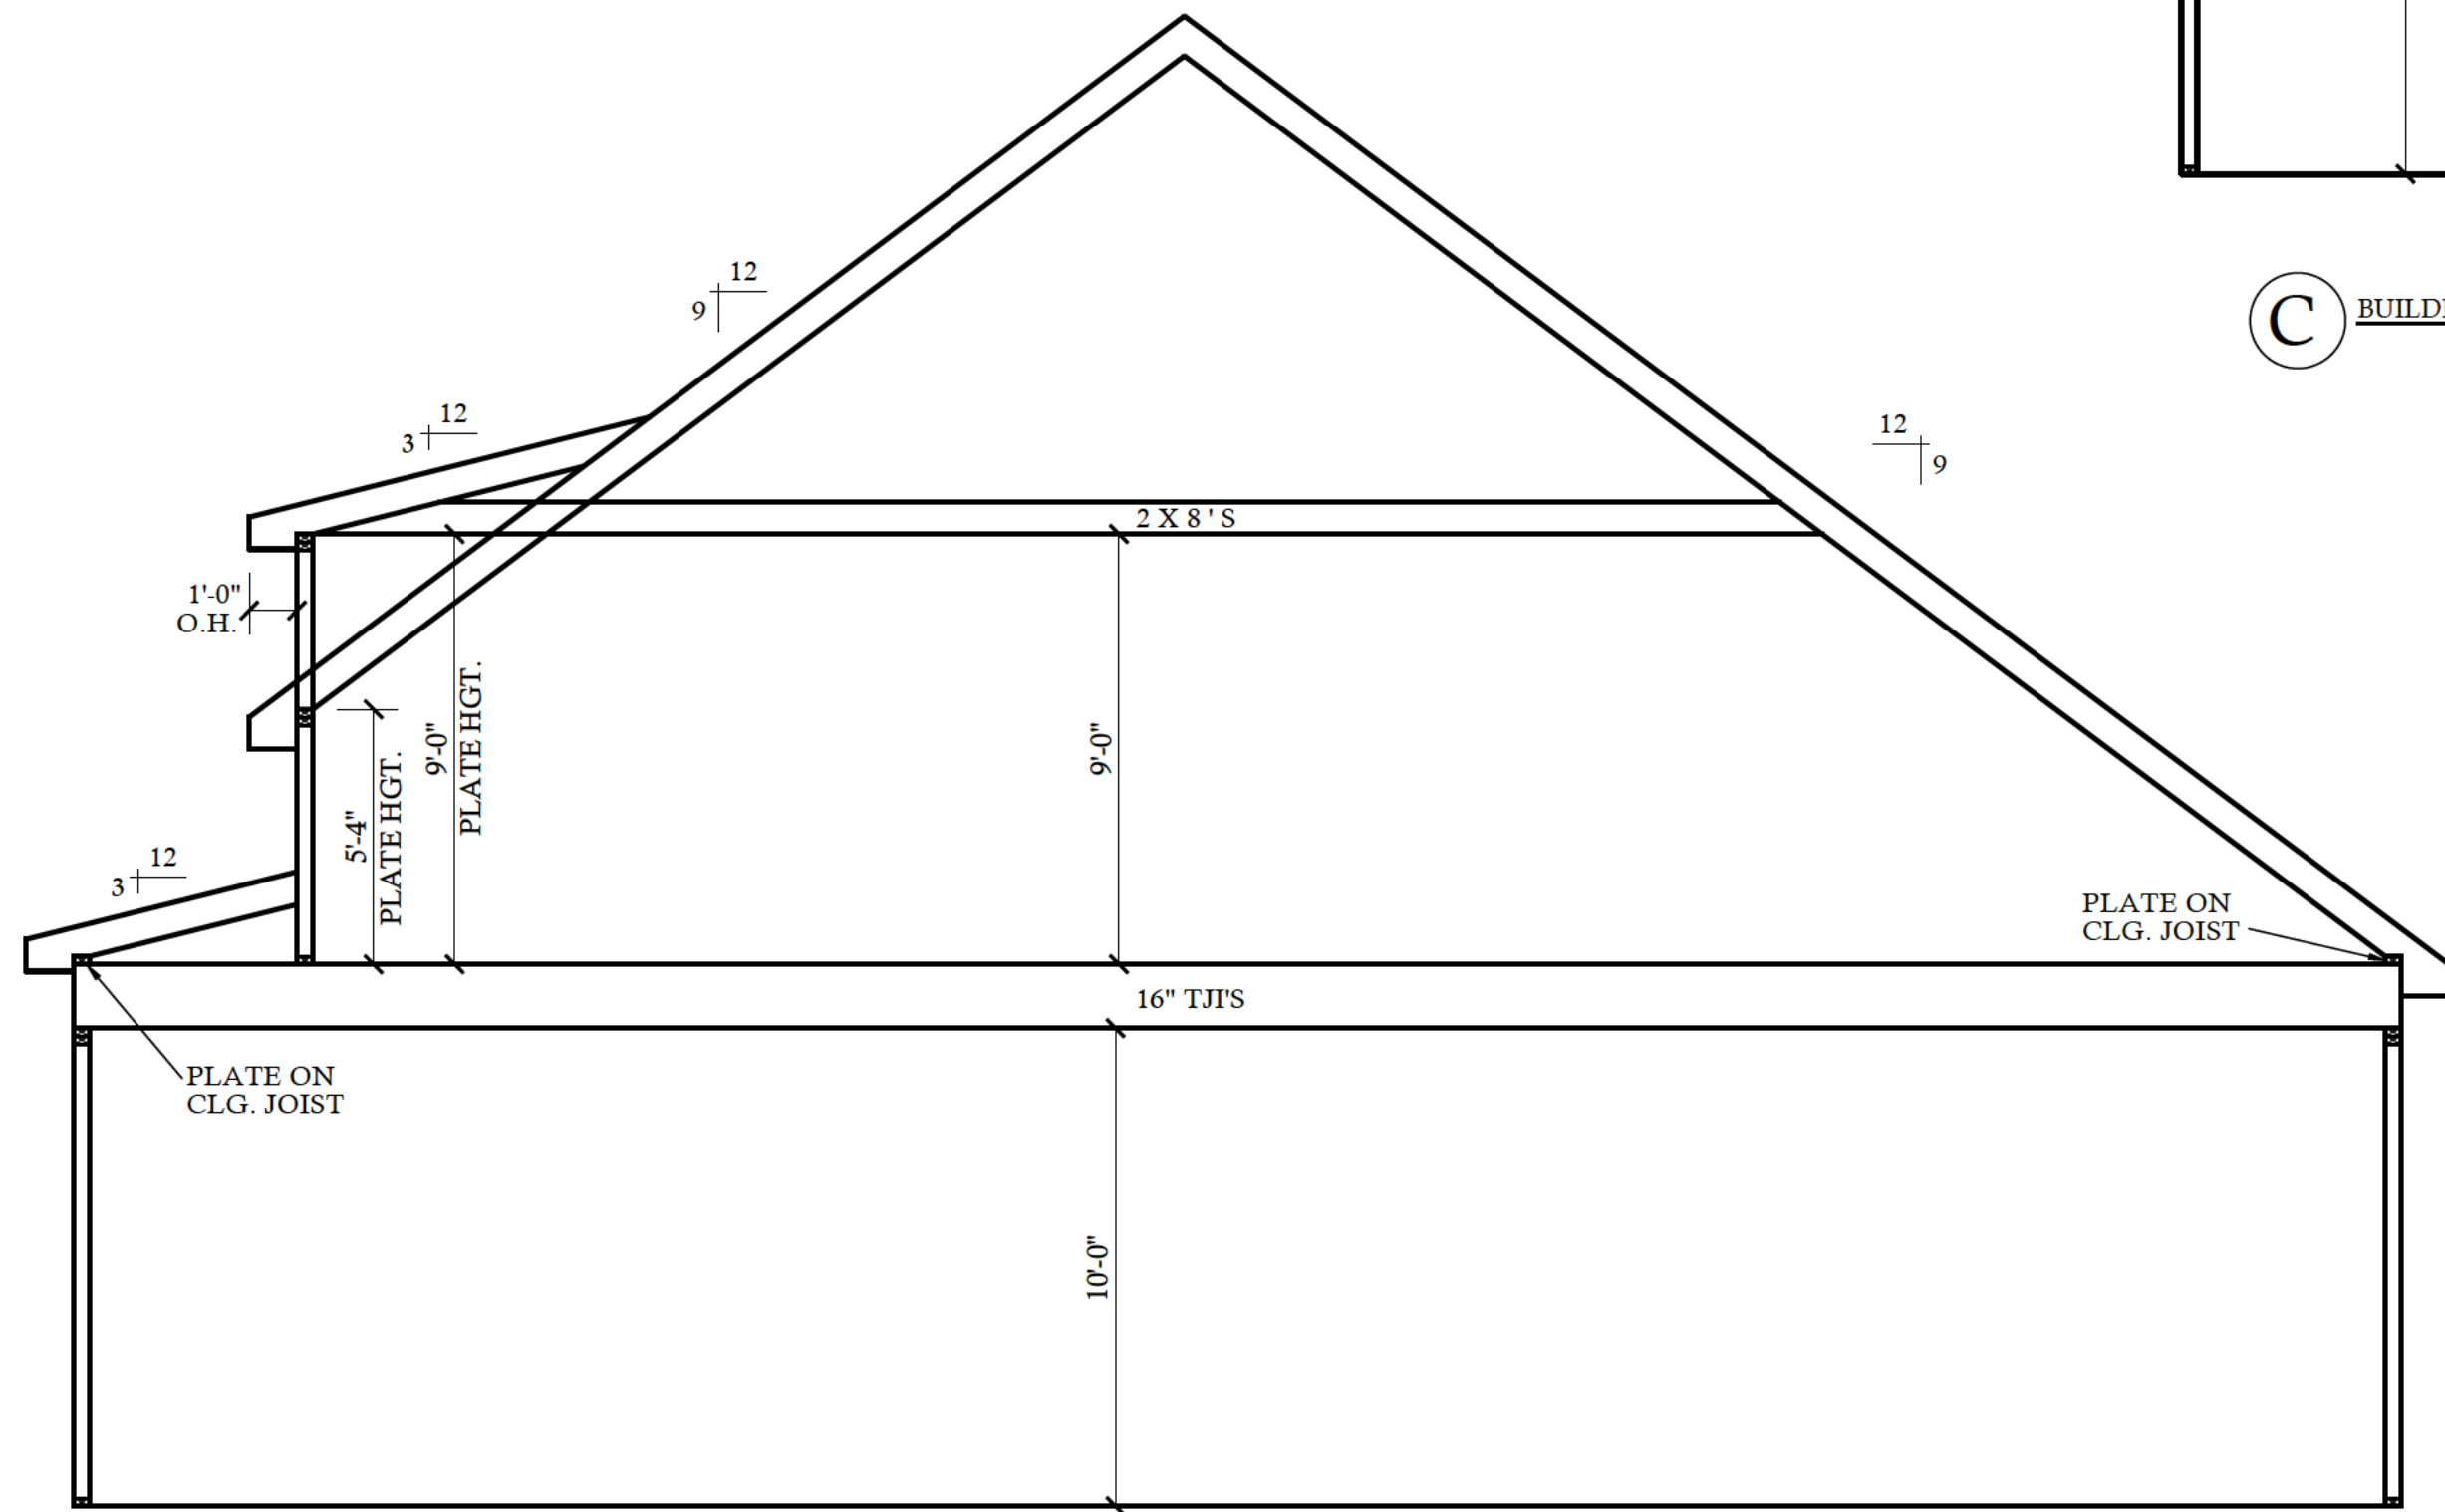

B BUILDING SECTION SCALE : 1/4"=1'-0"

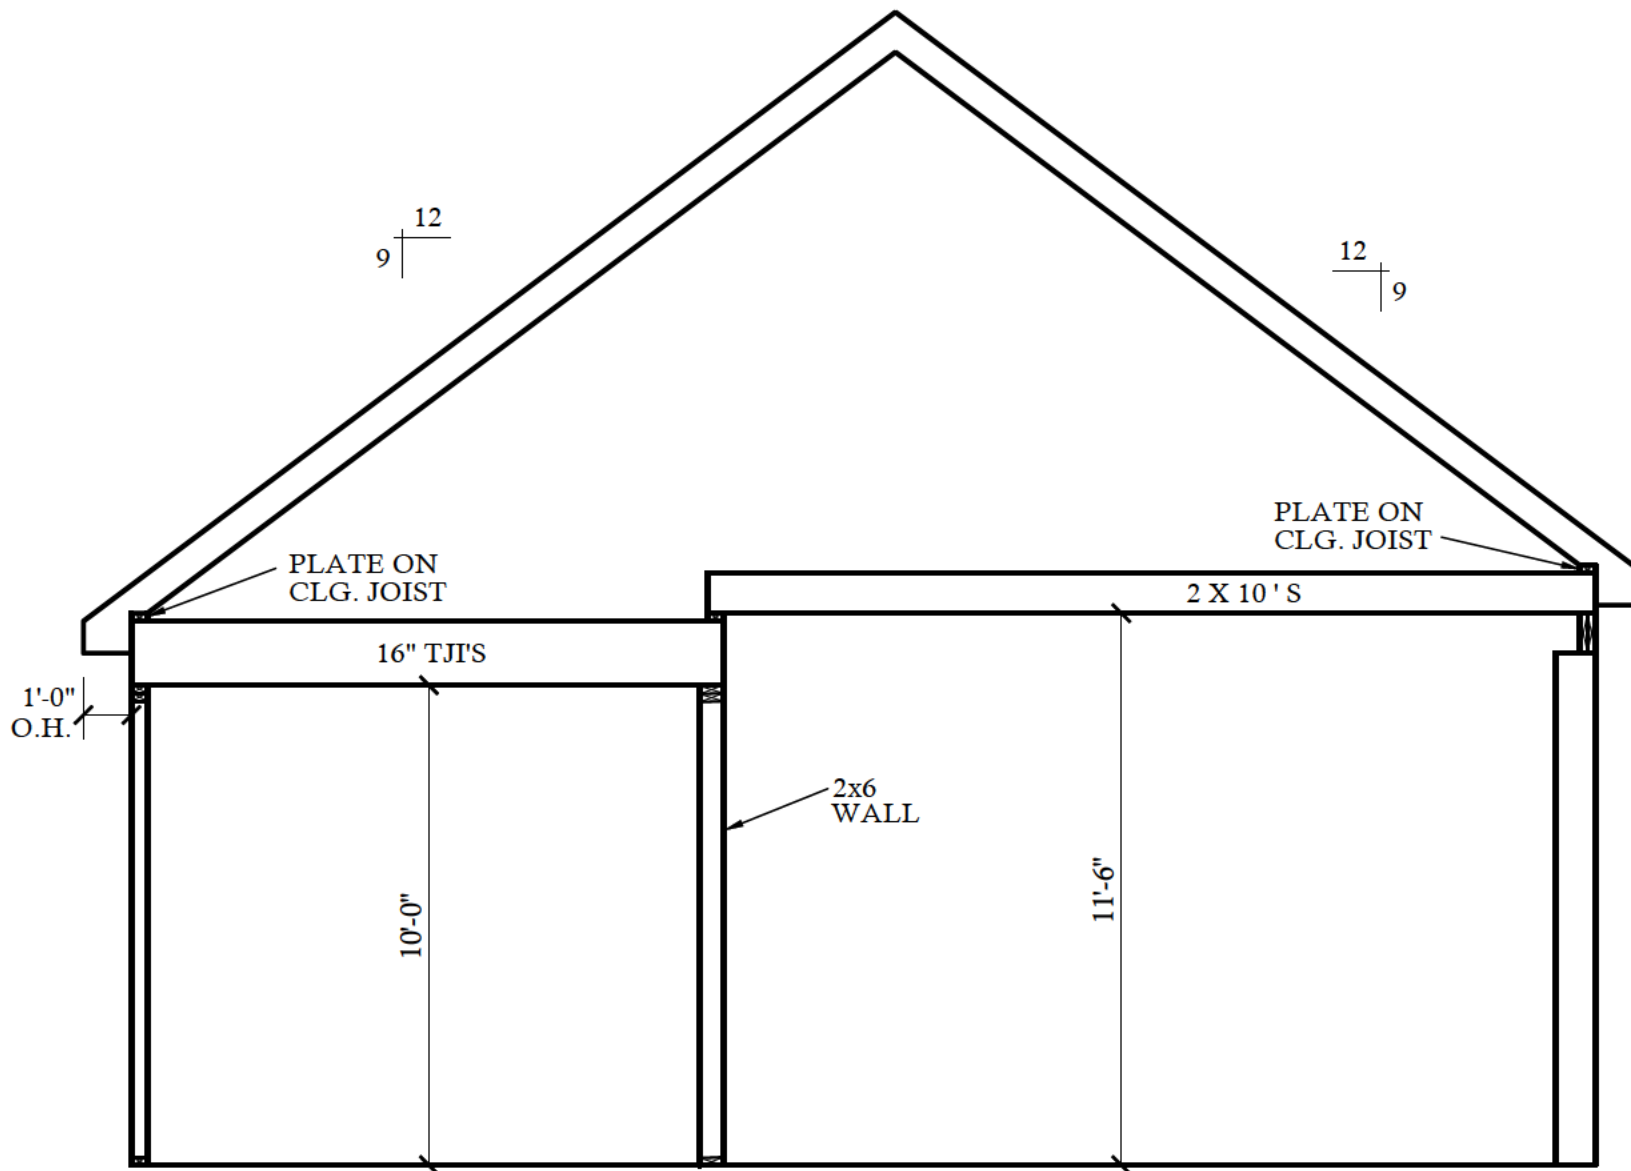

D BUILDING SECTION SCALE : 1/4"=1'-0"

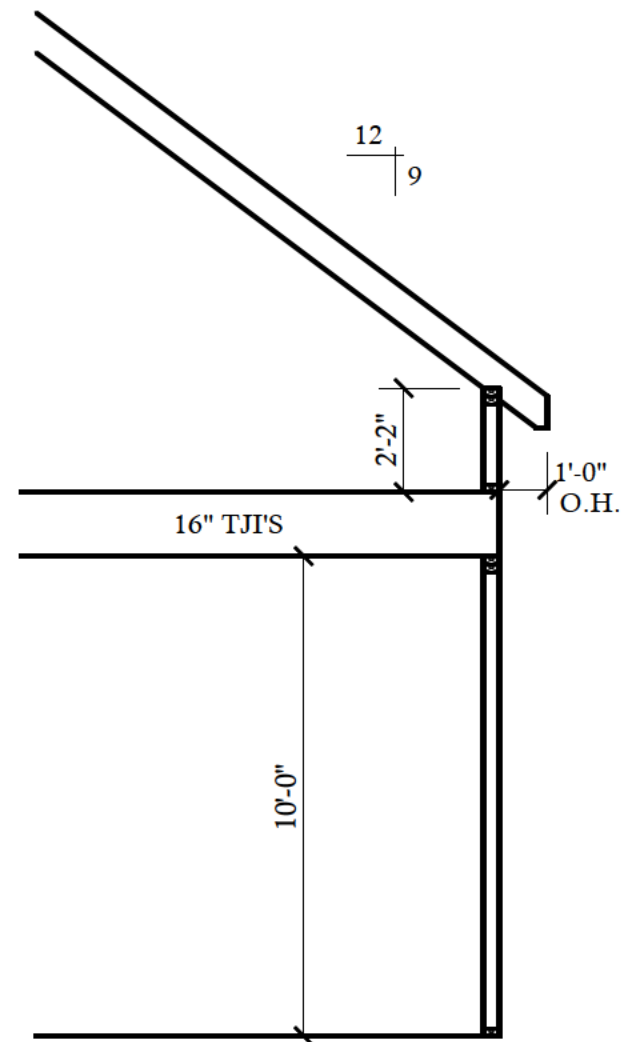

E BUILDING SECTION SCALE : 1/4"=1'-0"

CONTRACTOR SHALL VERIFY ALL CONDITIONS AND DIMENSIONS PRIOR TO CONSTRUCTION. IF ANY DISCREPANCIES ARE FOUND, NOTIFY DESIGN TECH, INC. IMMEDIATELY. HOME IS TO BE BUILT IF NO ENGINEERING CONSULT WITH LOCAL ENGINEER FOR CONSTRUCTION. DESIGN ENGINEER WILL ASSUME ALL RESPONSIBILITY TO COMPLY WITH BUILDING CODES.

REVISIONS:	
DATE:	NAME:

DRAWN BY:
RKR
CHECKED BY:

DATE:
4-22-24
PLAN NO.
20-3532-DT

