




FLOOR PLAN

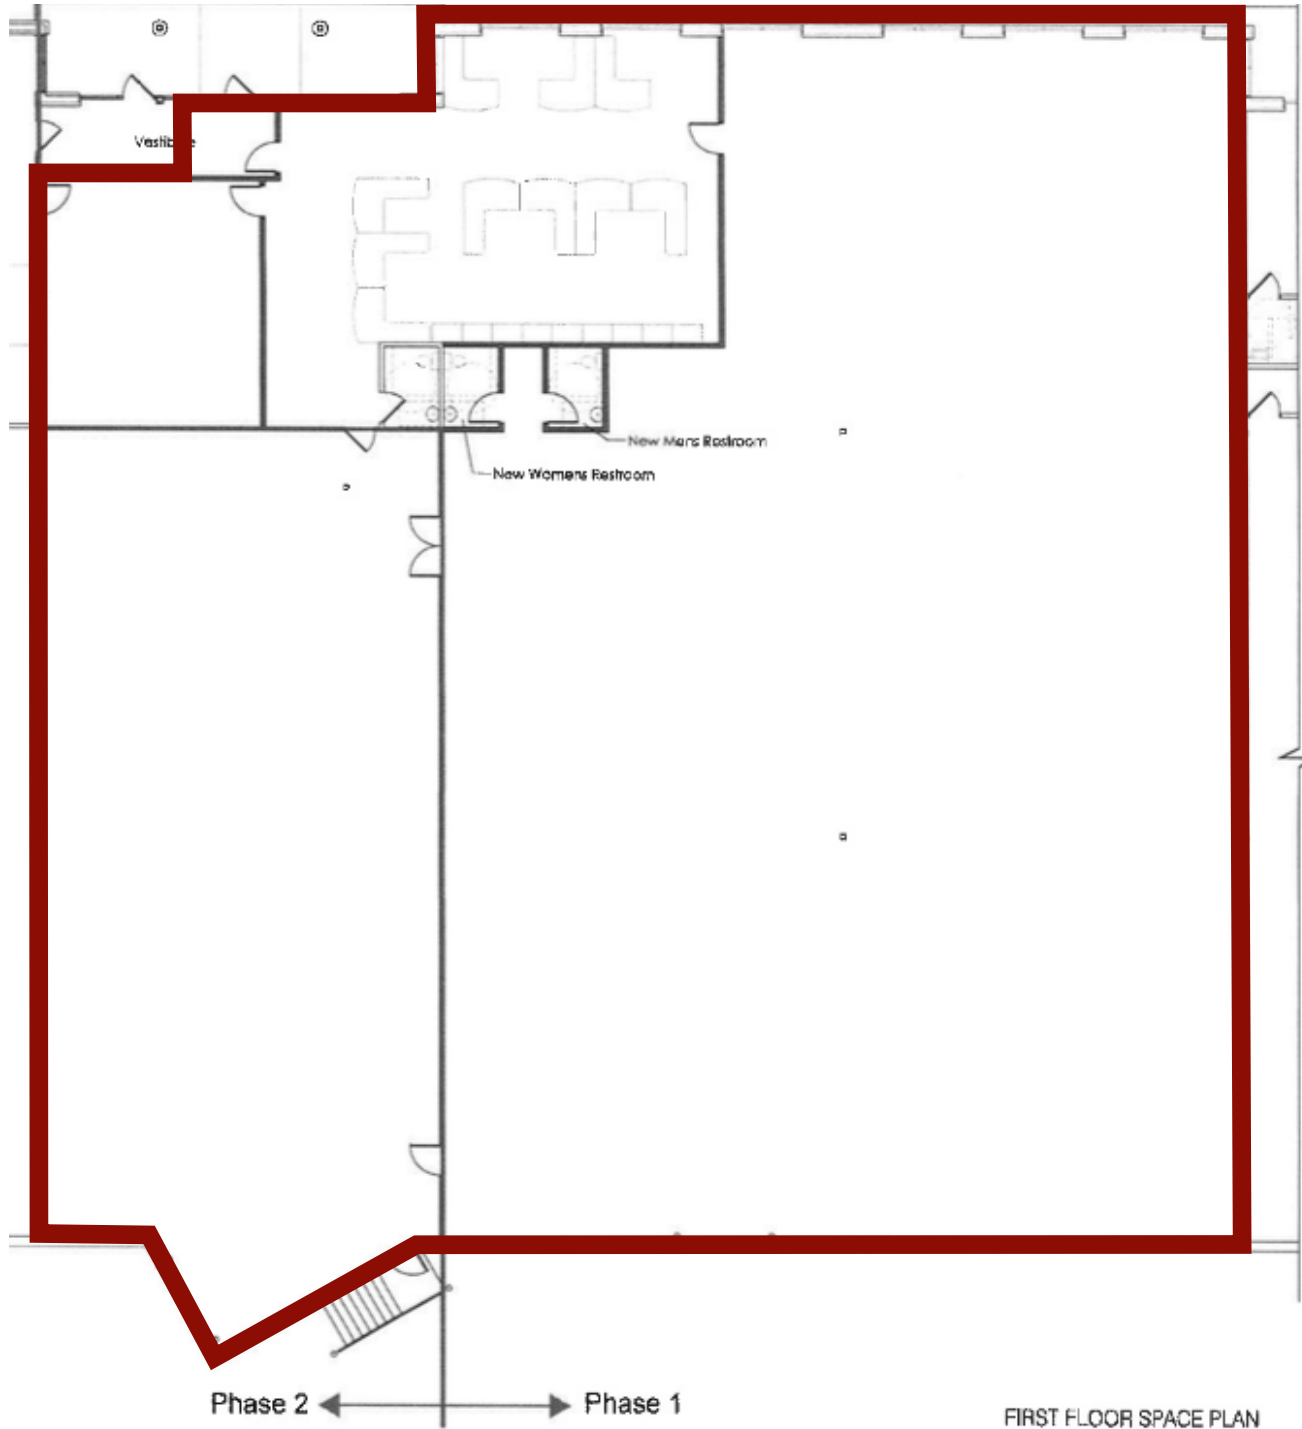

FIRST FLOOR SPACE PLAN
 SCALE: 1/16" = 1'-0"

**Buildouts are approximate*