



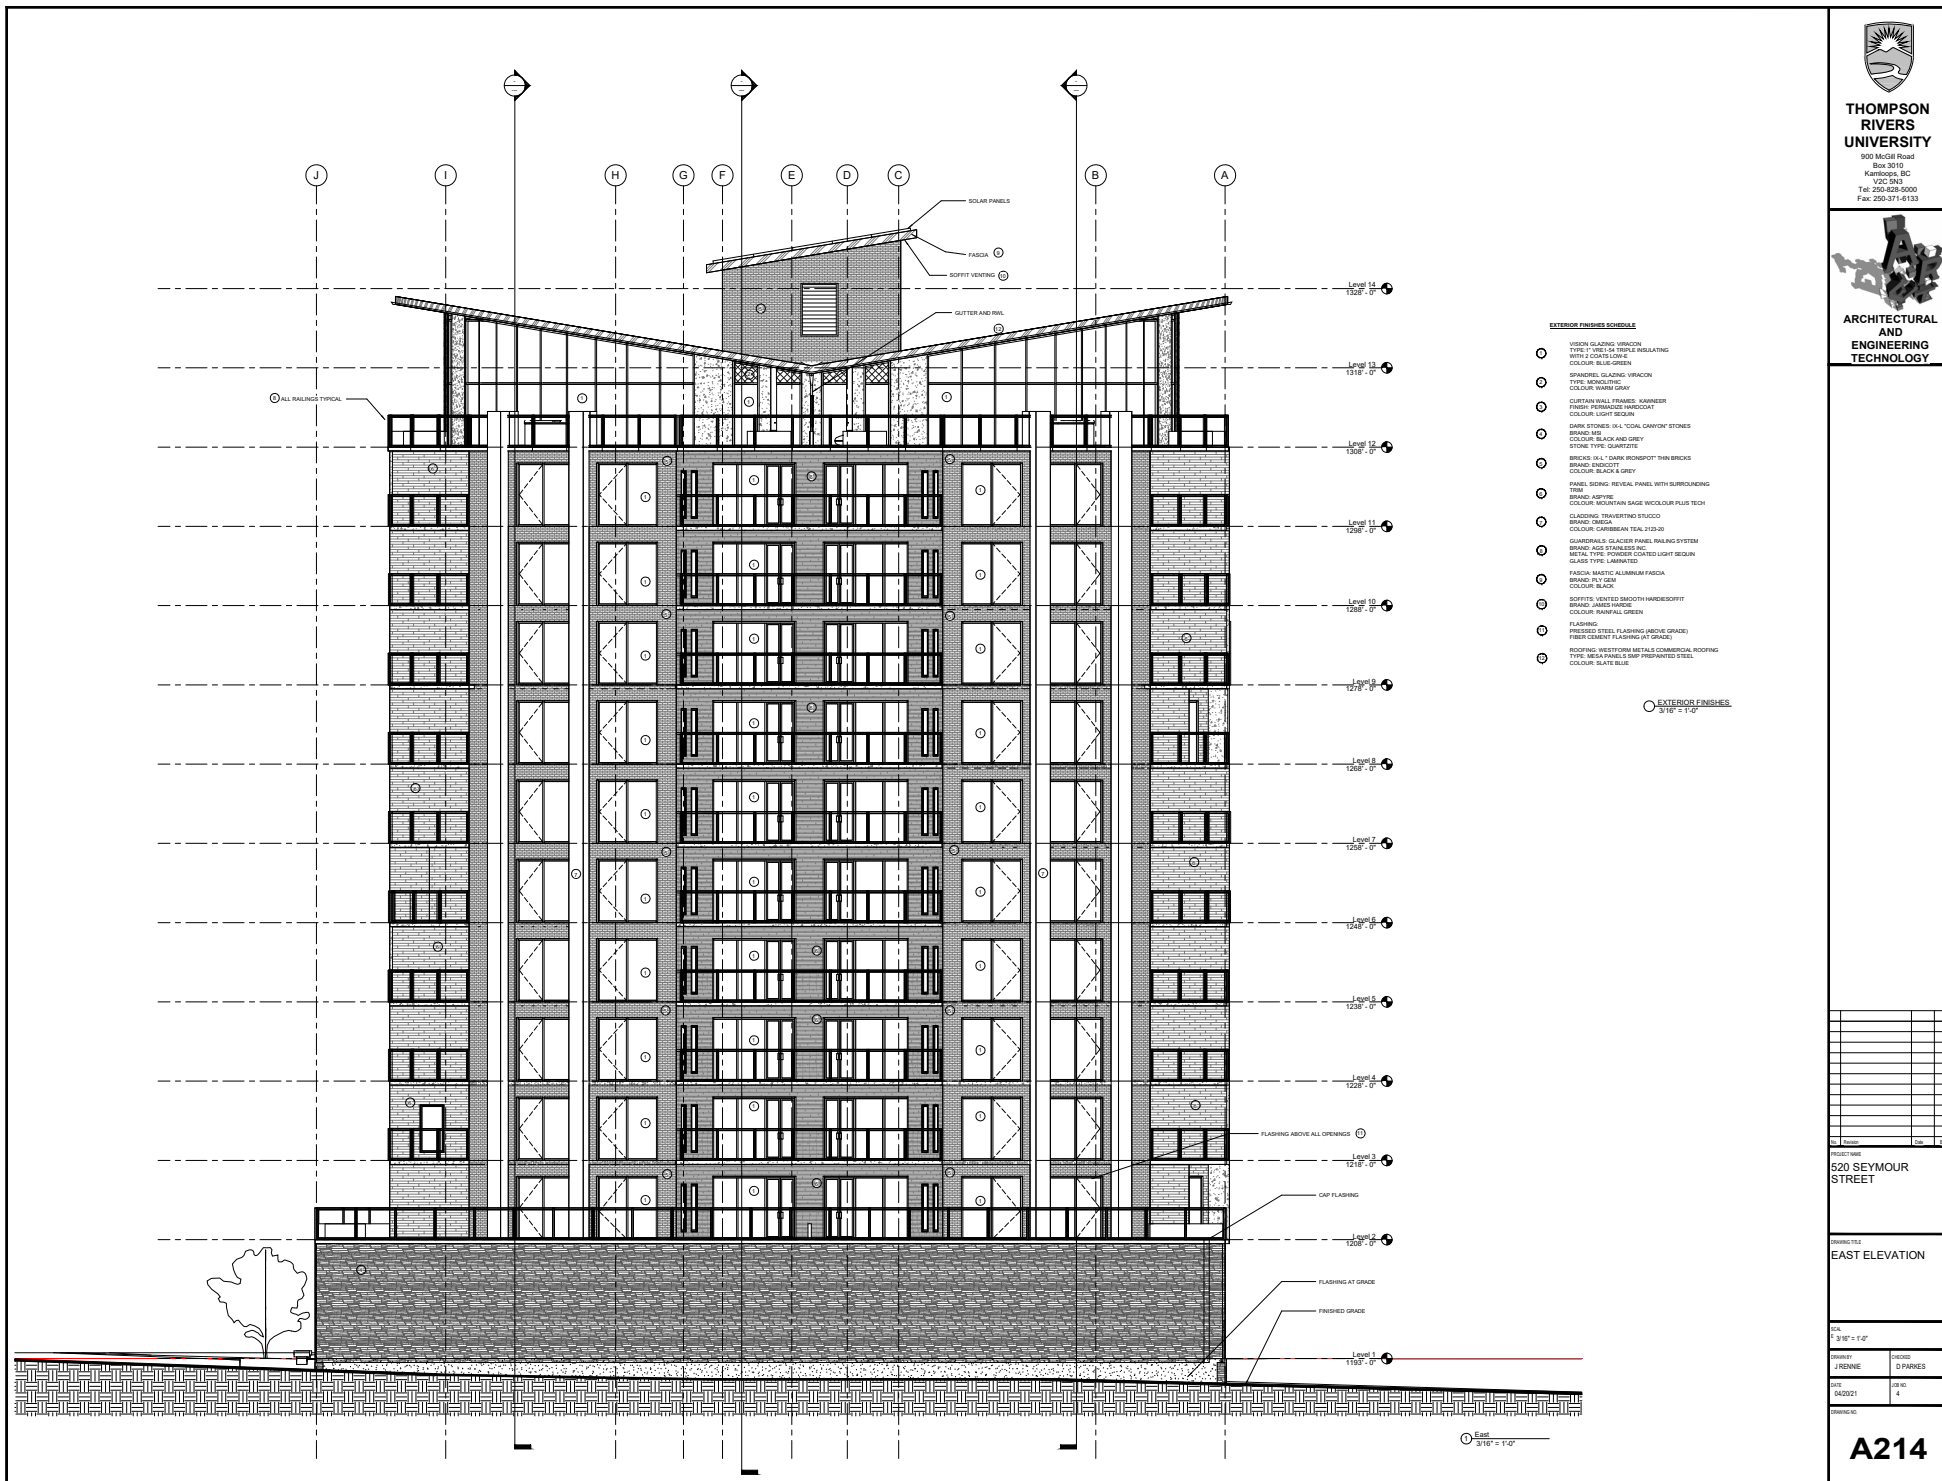

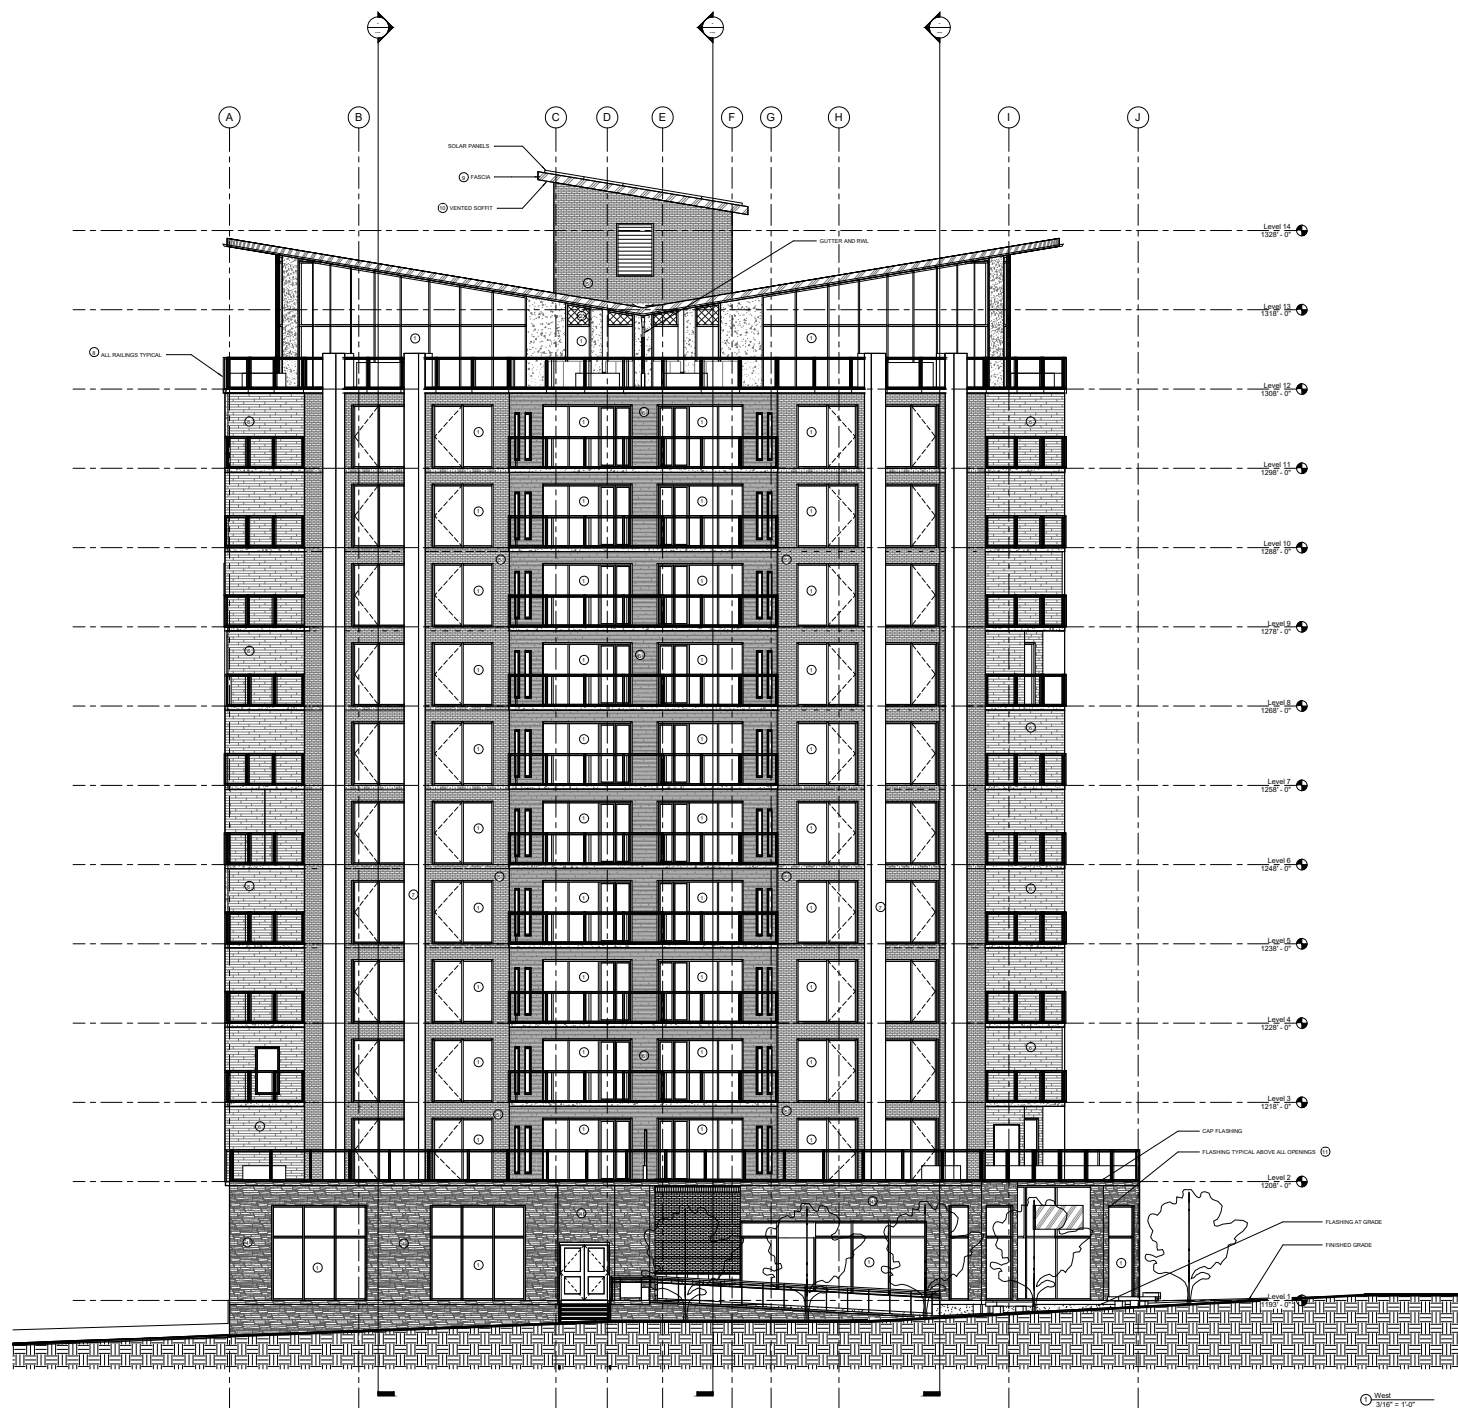

900 McGill Road
Box 3010
Kamloops, BC
V2C 5N3
Tel: 250-828-5000
Fax: 250-371-6133

[illegible]

PROJECT NAME
520 SEYMOUR
STREET

DRAWING TITLE
WEST ELEVATION

SCALE
1" = 3/16" = 1'-0"

CRIMINITY	CHECKED
J RENNE	D PARKES

DATE	JOB NO.
04/20/21	4

DRAWING NO.

A215




**THOMPSON
RIVERS
UNIVERSITY**

900 McMillan Road
Box 3010
Kamloops, BC
V2C 5B3
Tel: 250-828-5000
Fax: 250-371-4133



**ARCHITECTURAL
AND
ENGINEERING
TECHNOLOGY**

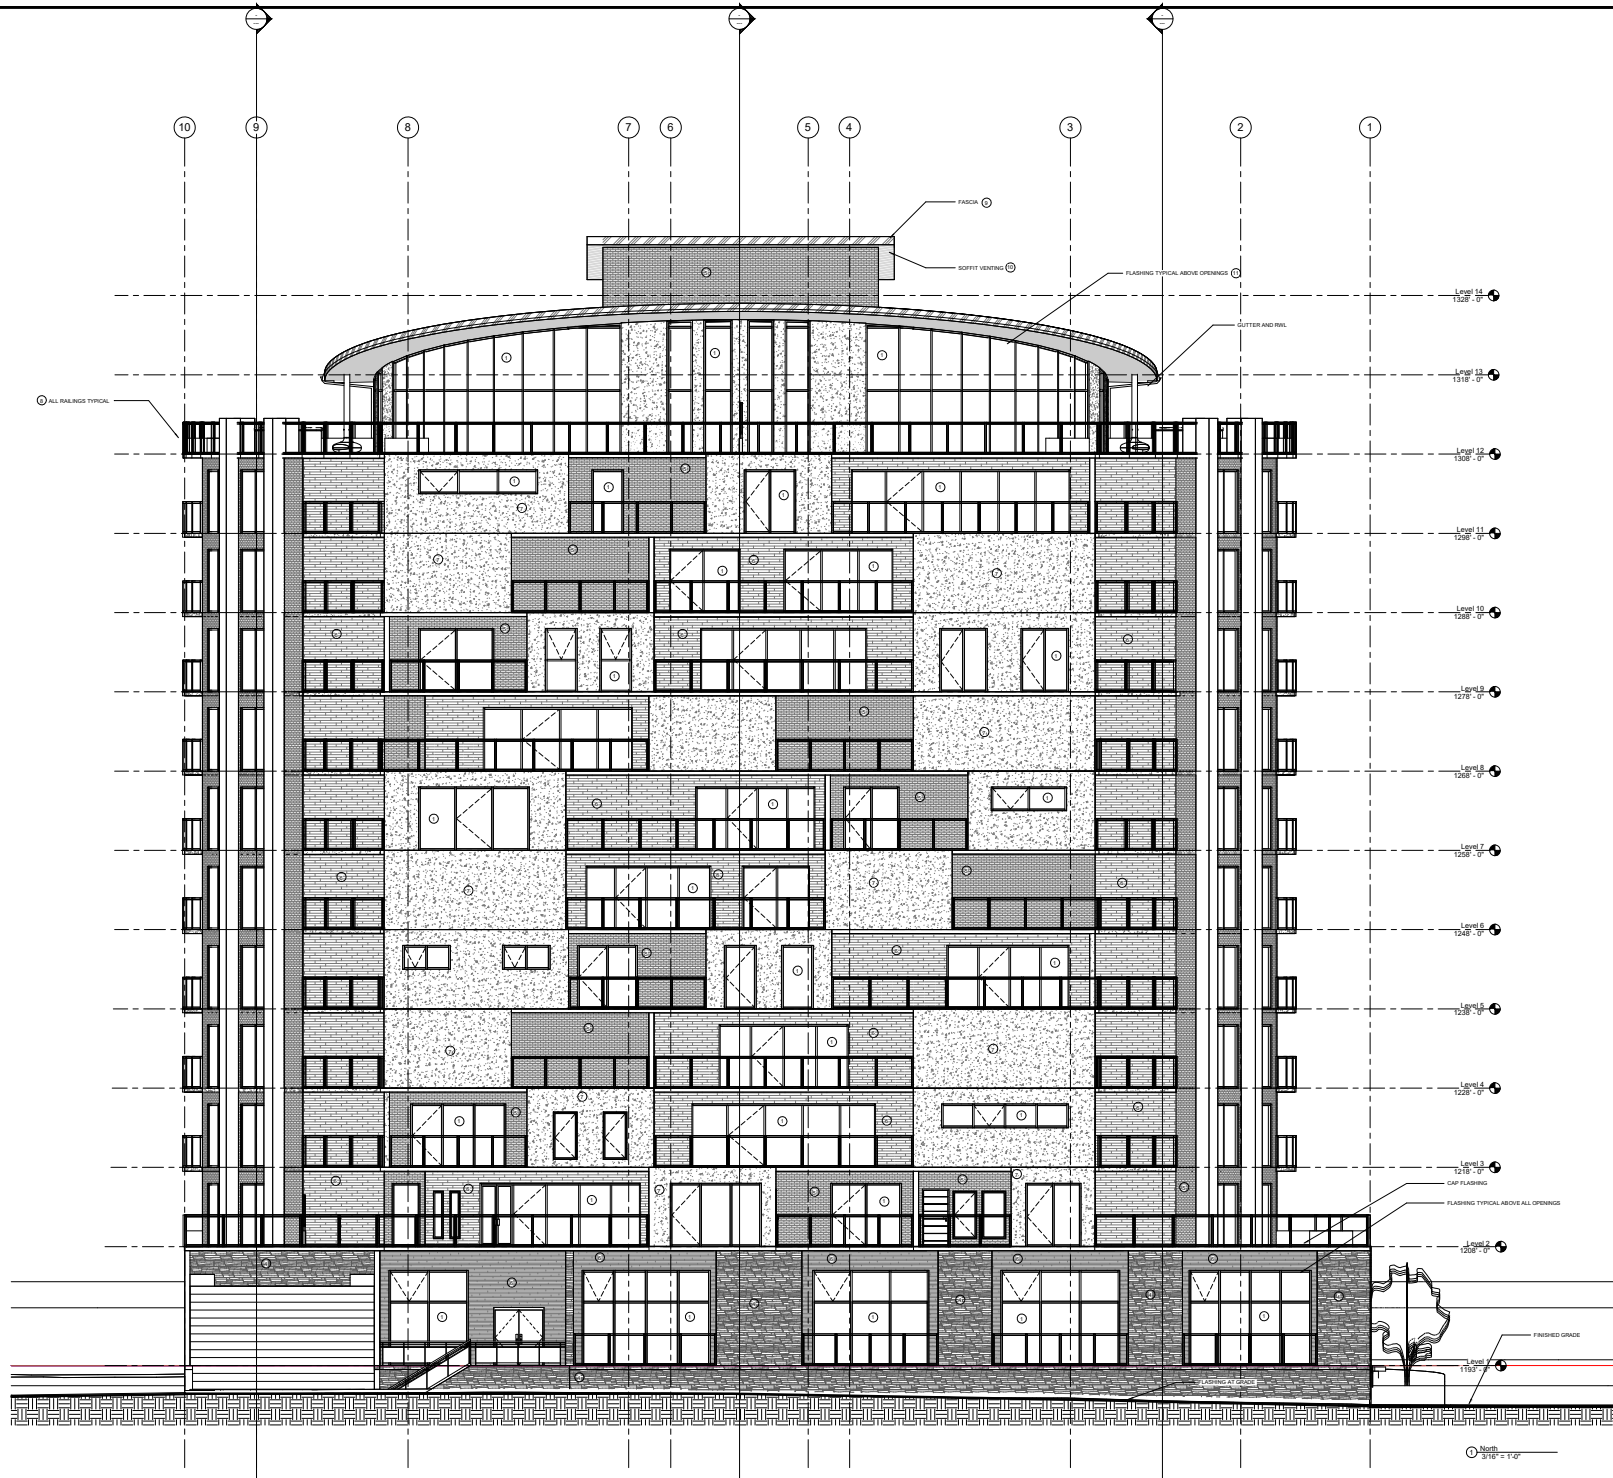

PROJECT NAME
**520 SEYMOUR
STREET**

VIEWING INFO
NORTH ELEVATION

SCALE
1/8" = 1'-0"

DRAWN BY
J. RENNE


DATE
04/02/21

REVISIONS
4

A216



900 McGill Road
Box 3010
Kamloops, BC
V2C 5N3
Tel: 250-828-5000
Fax: 250-371-6131

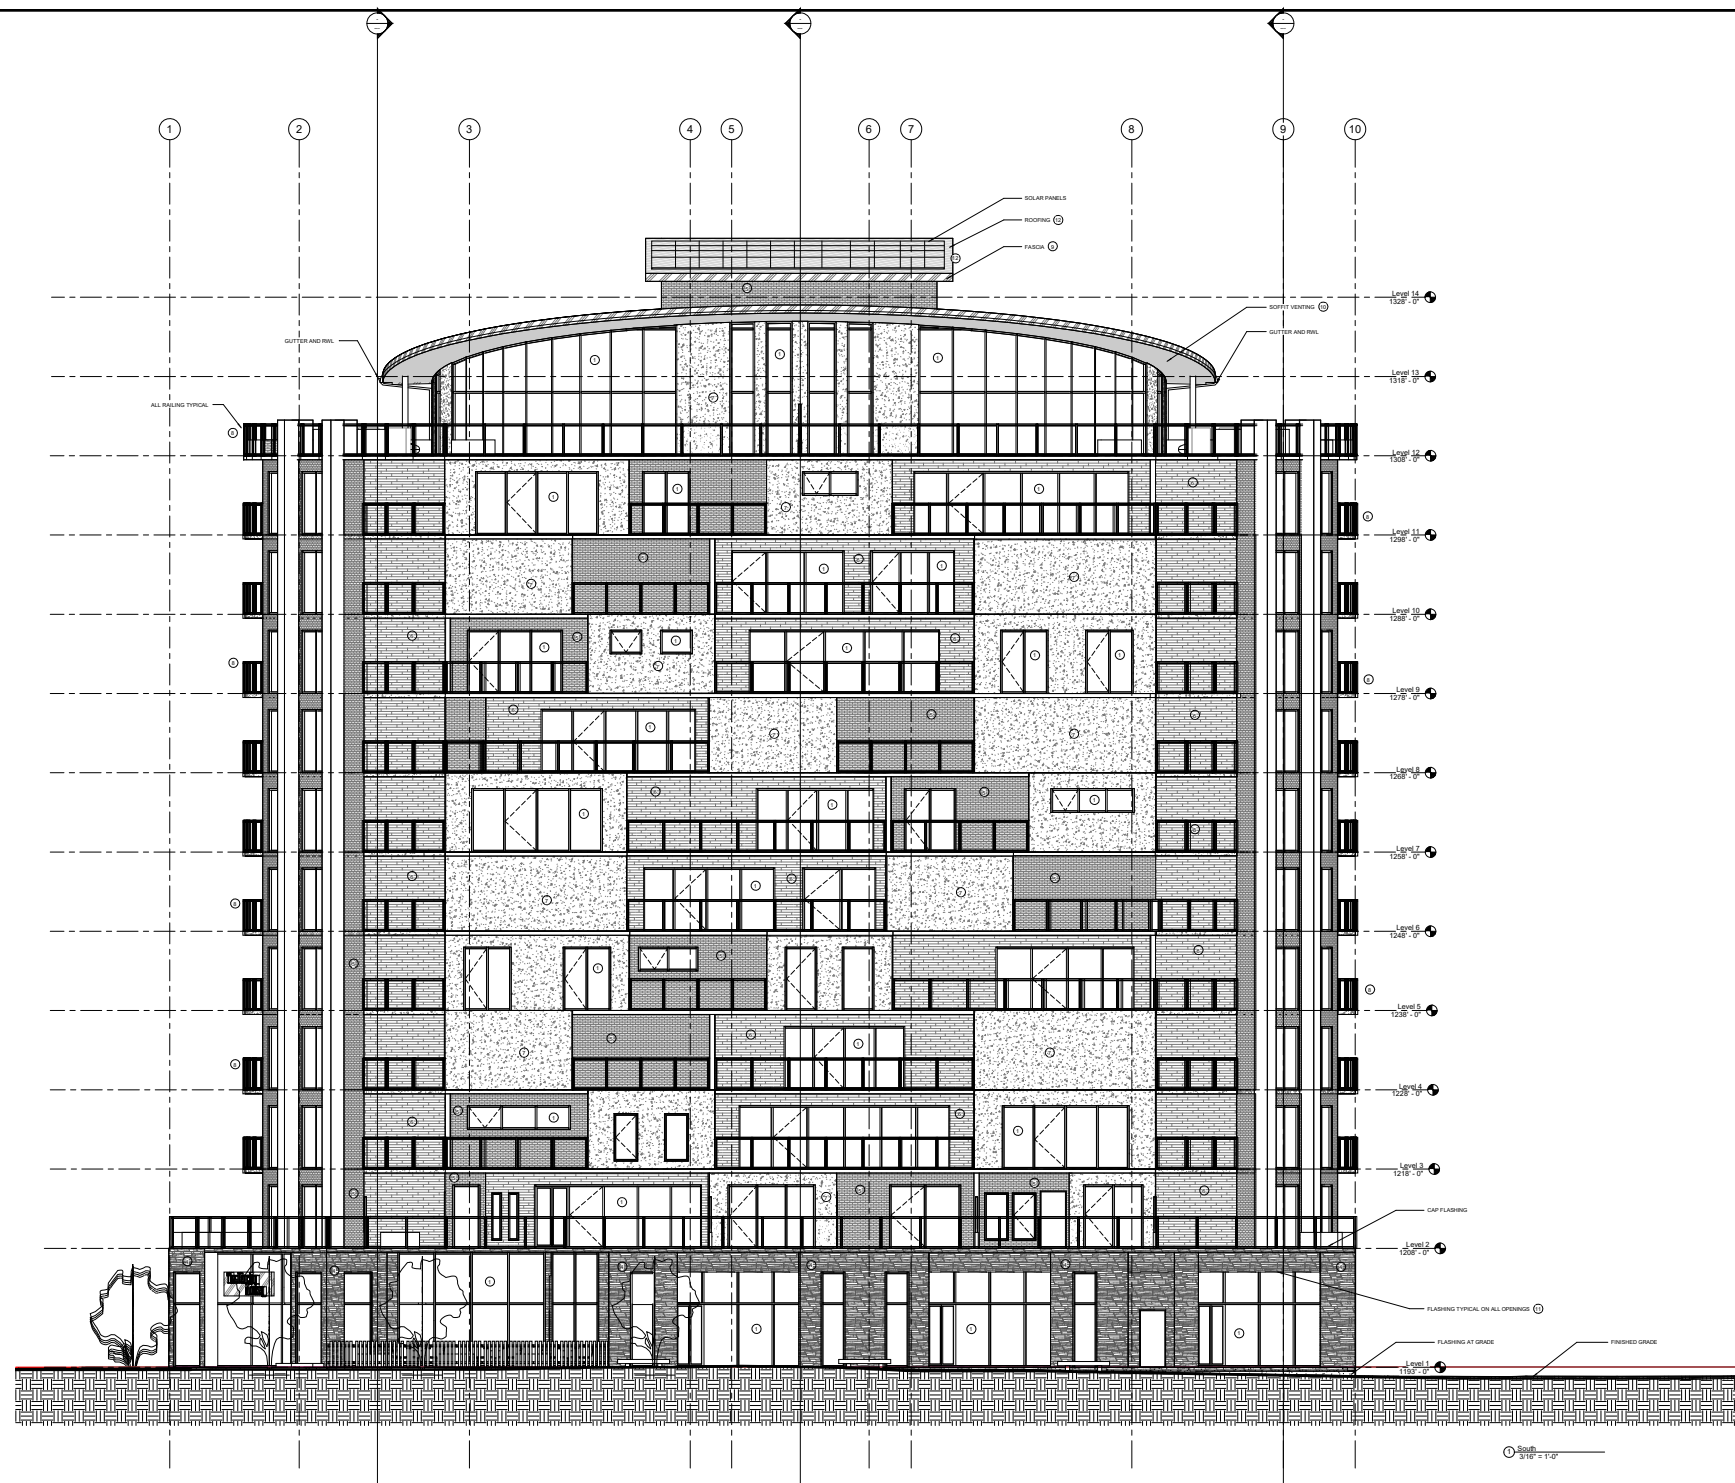

PROJECT NAME
520 SEYMOUR
STREET

DRAWING TITLE

SOUTH ELEVATION

SCALE
1" = 3/16" = 1'-0"

CRAWFORD	CHECKED
J RENNIE	D PARKES

DATE	JOB NO.
04/20/21	4

A217