
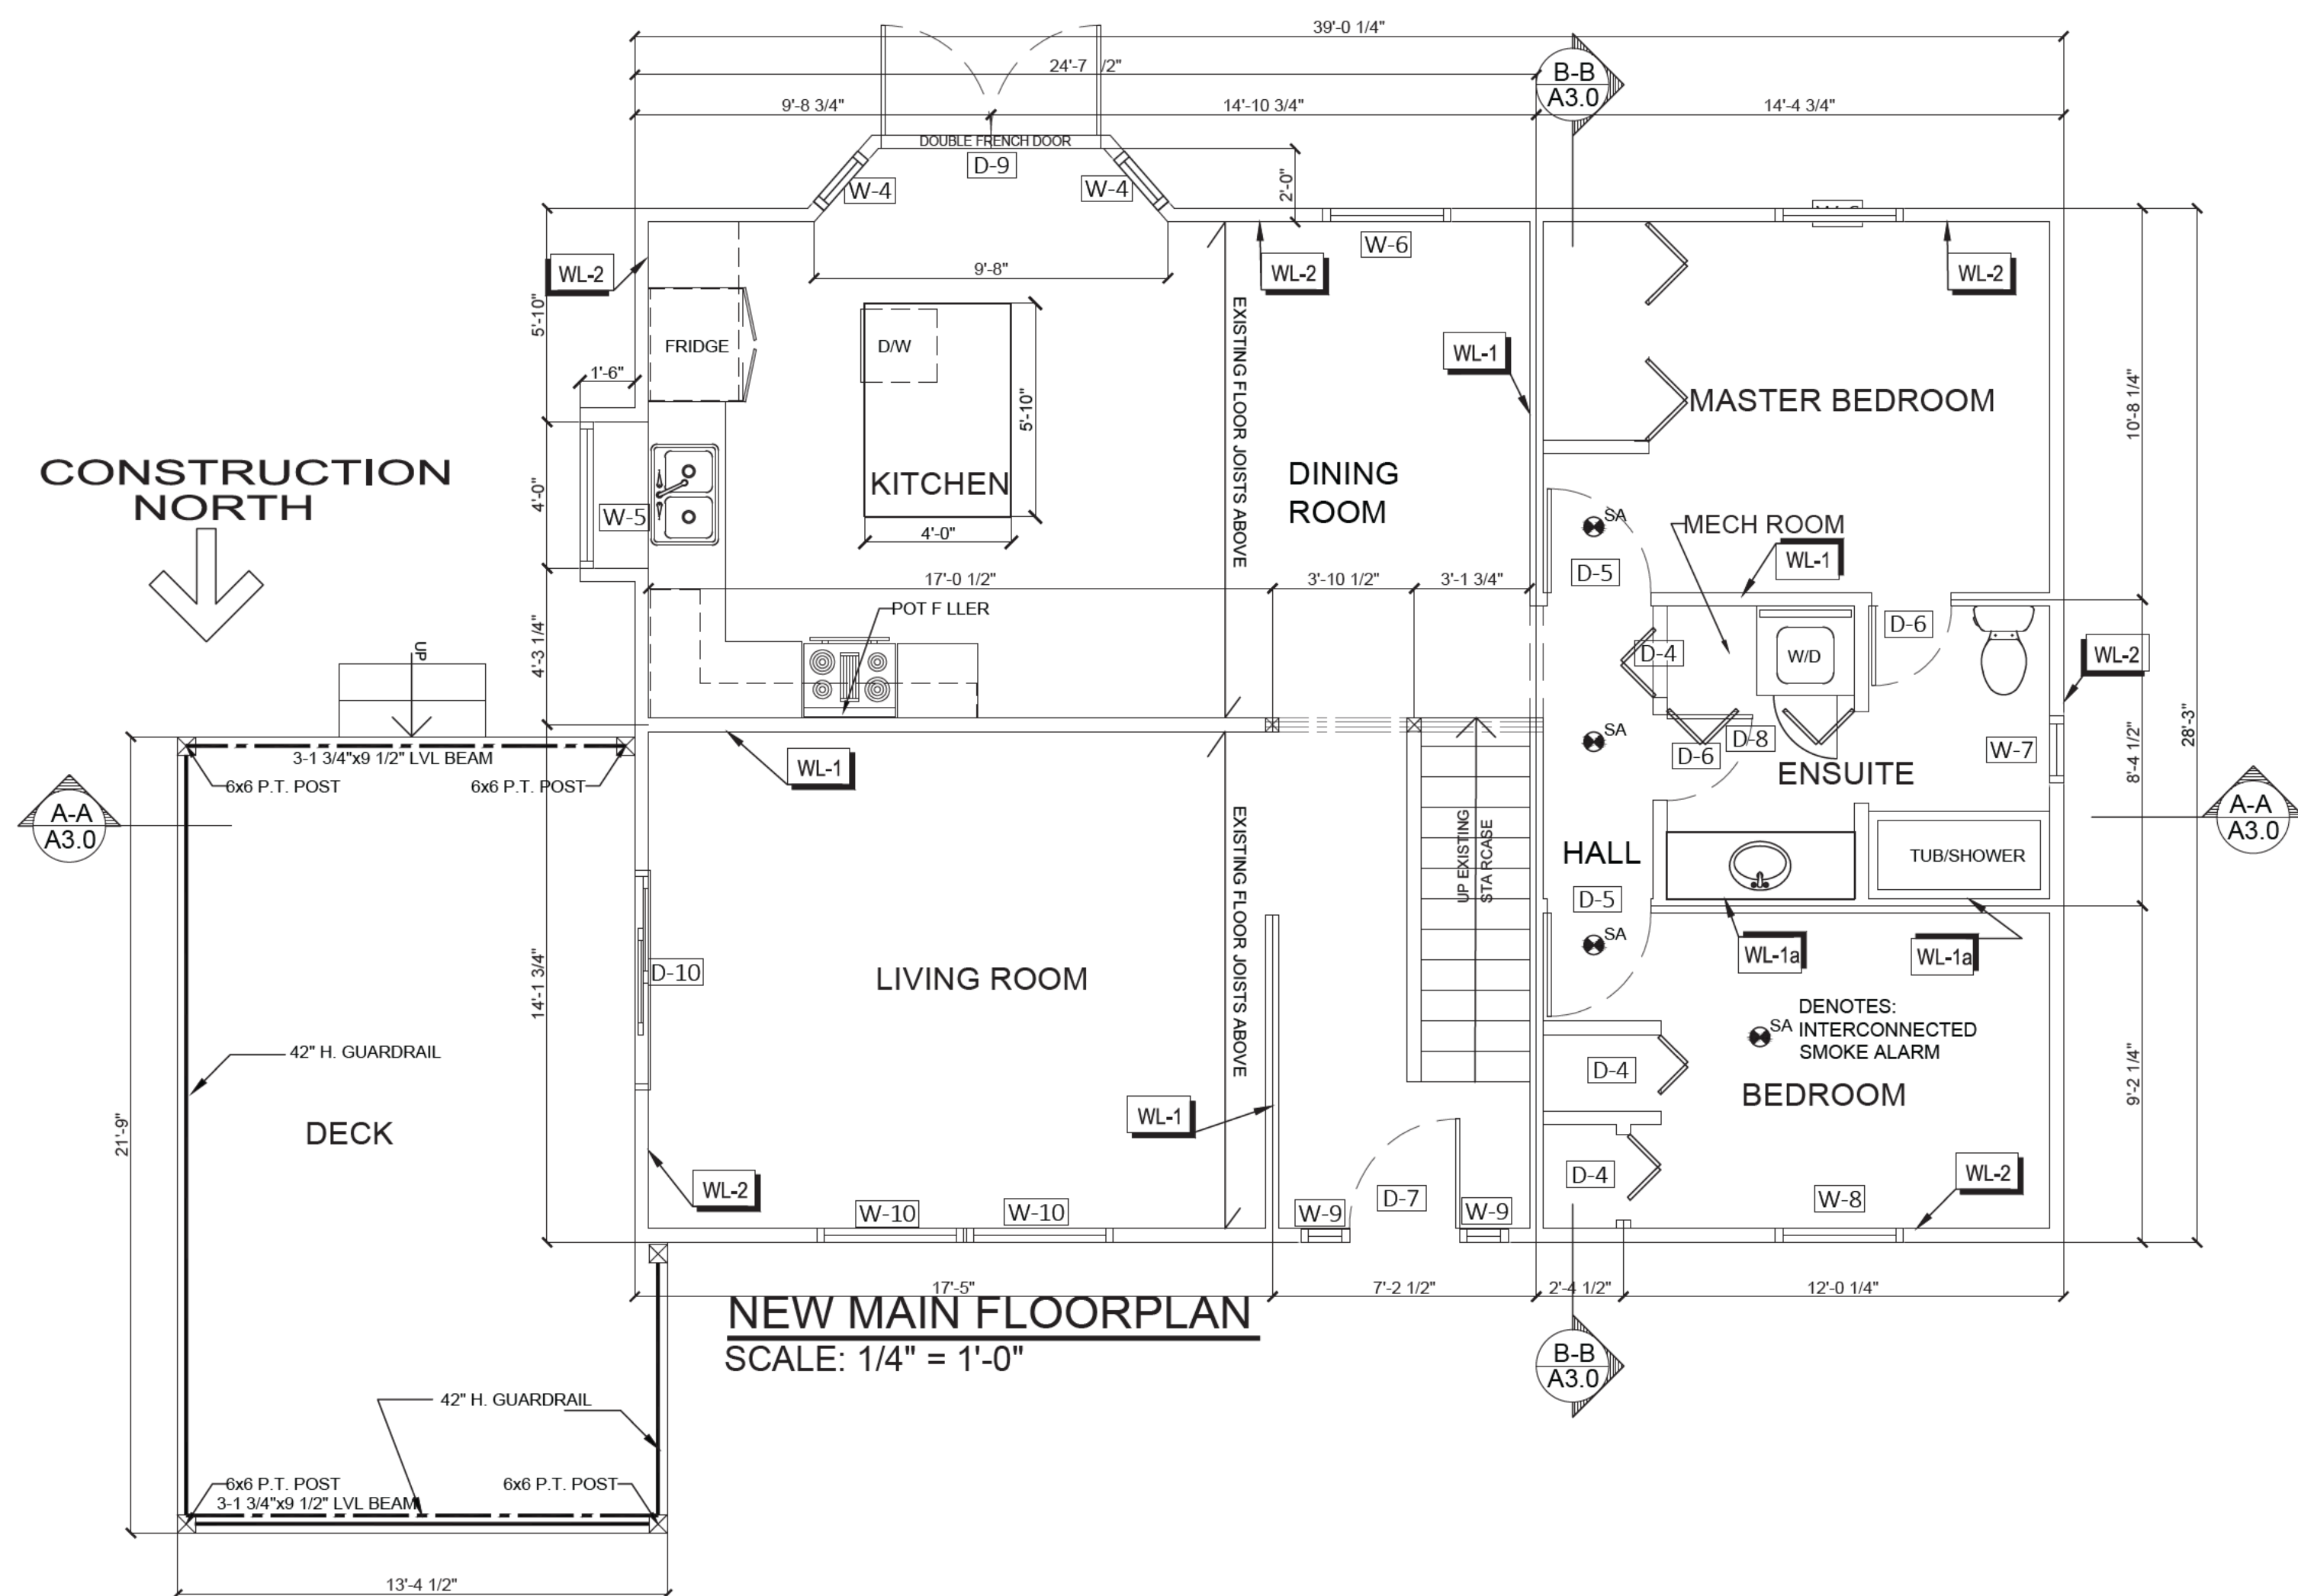


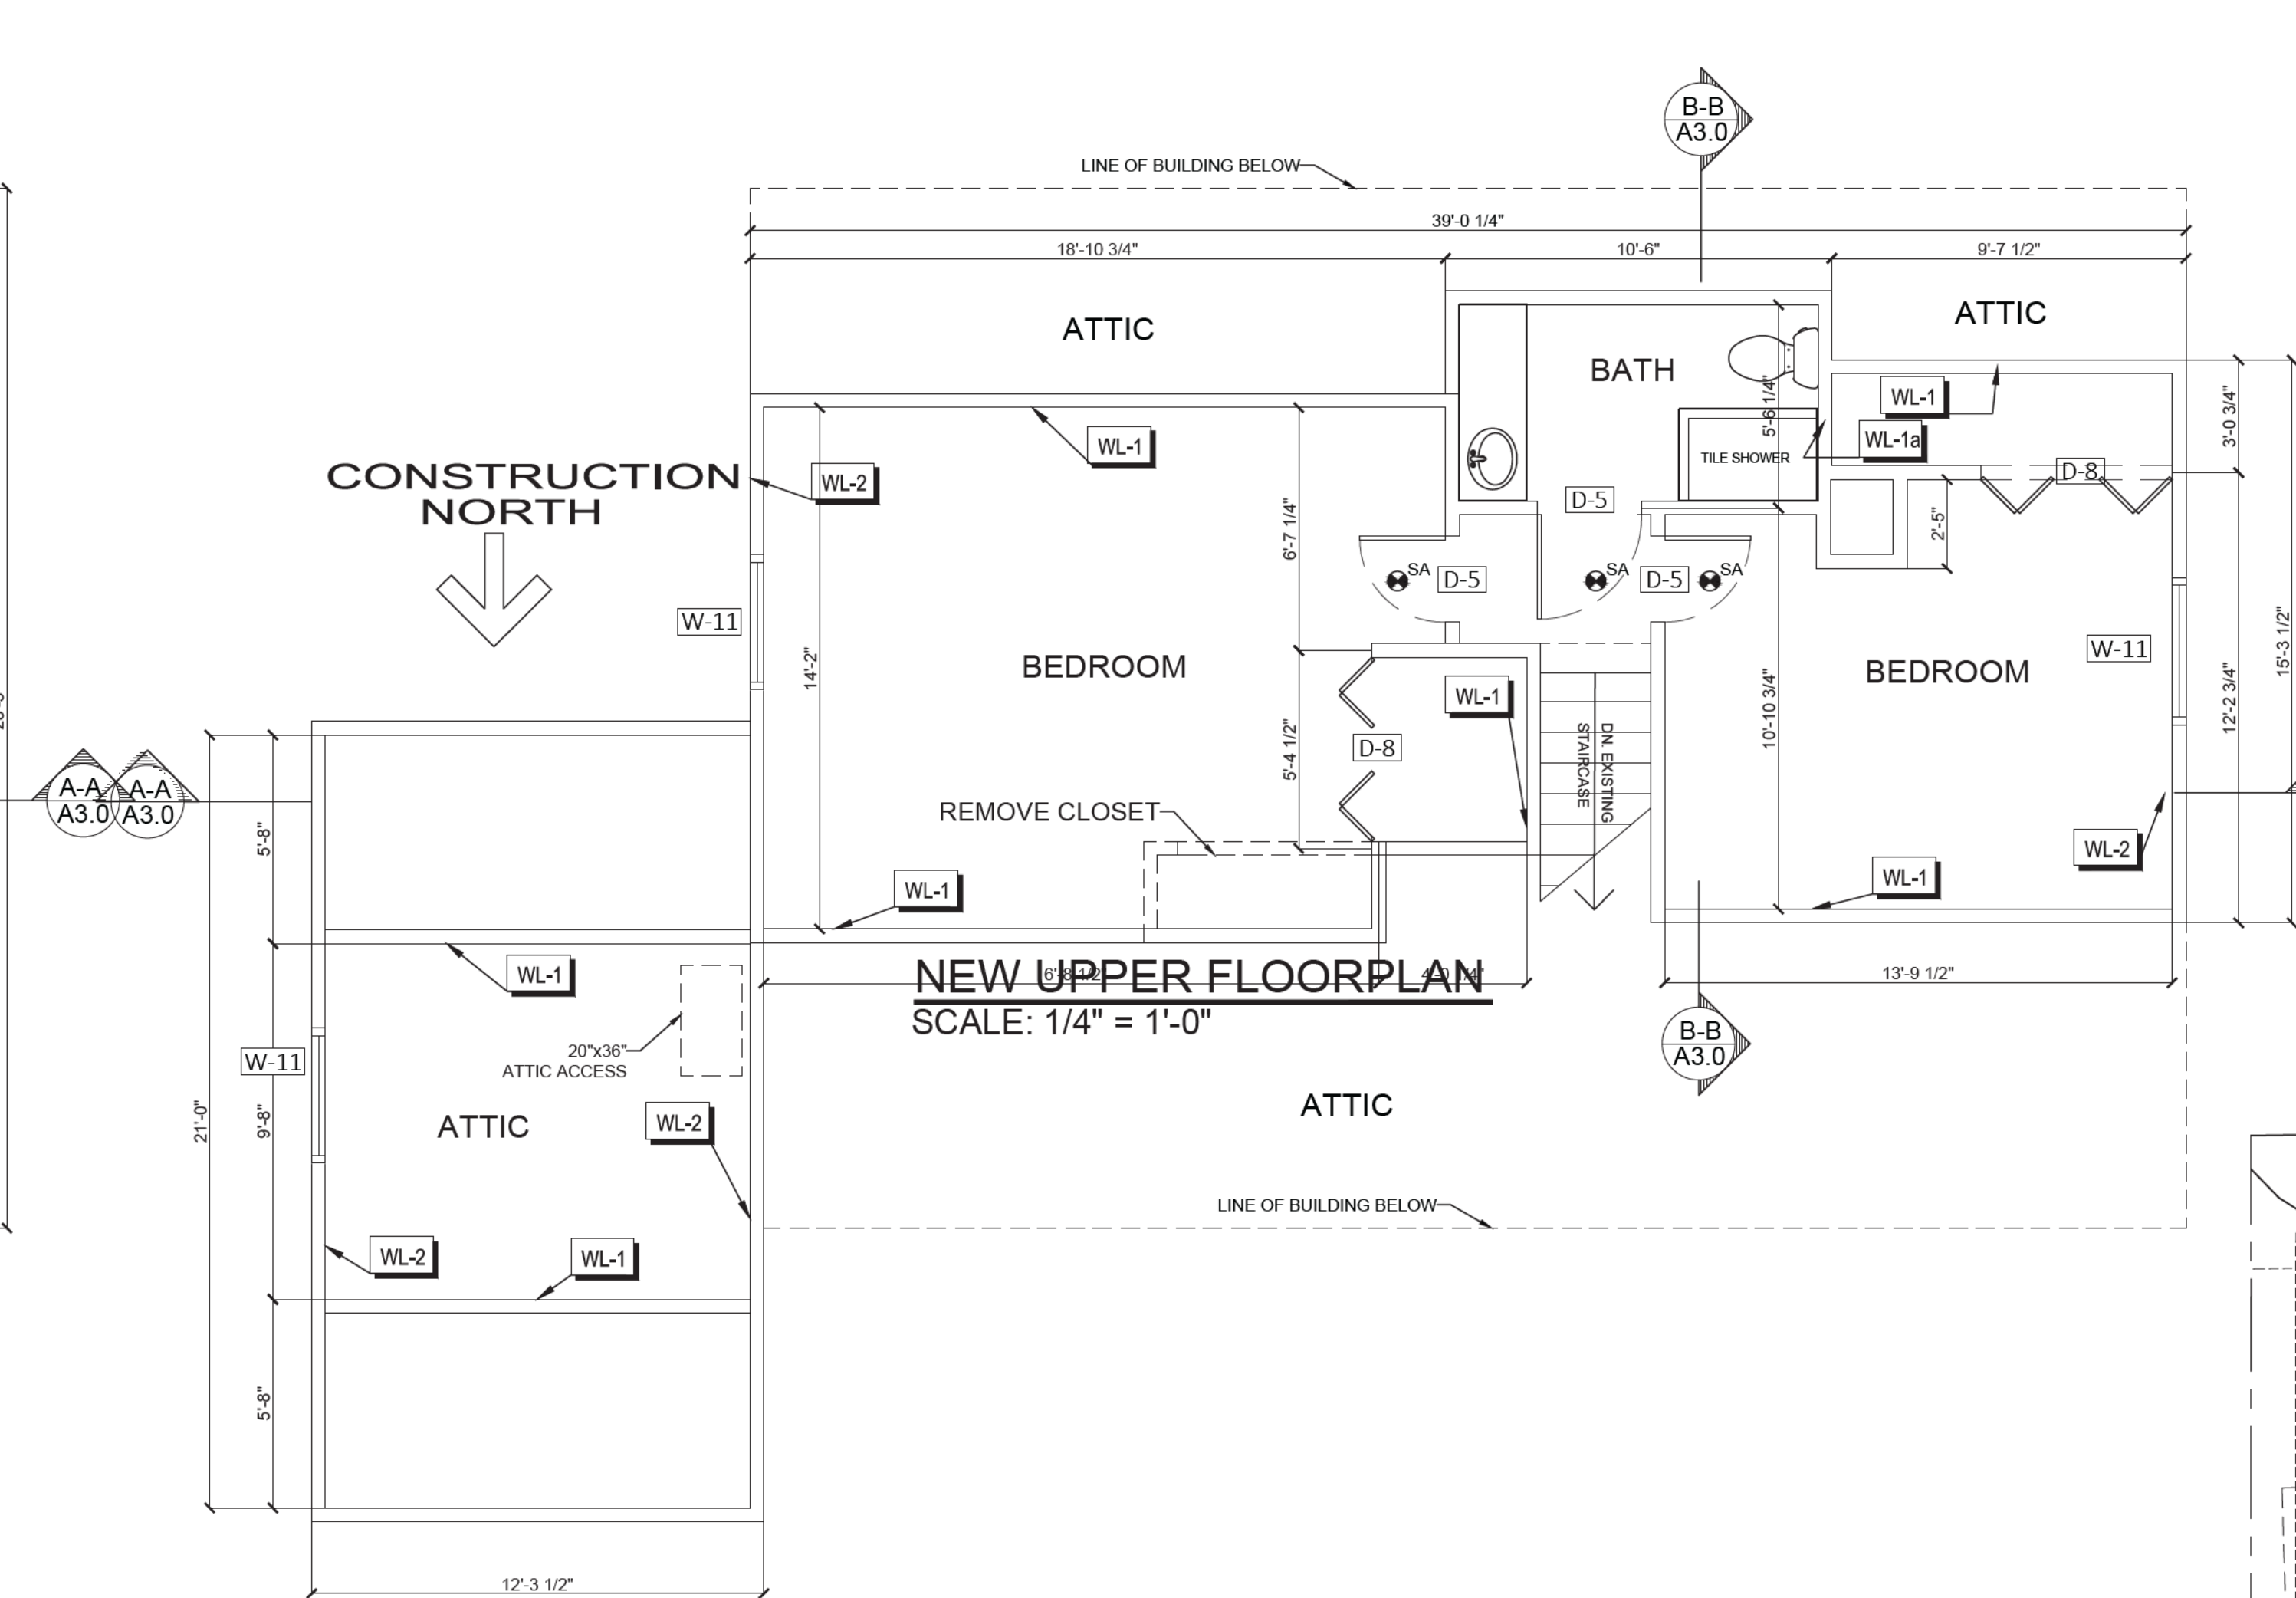

WALL CONSTRUCTION # 1	WL-1	WALL CONSTRUCTION # 2	WL-2	ROOF CONSTRUCTION # 1	RF-1	FLOOR CONSTRUCTION # 1	FL-1
1/2" GYPSUM BOARD 2"x4" WOOD STUDS @ 16" O.C. 1/2" GYPSUM BOARD		1/2" GYPSUM BOARD 6 mi. POLY VAPOUR BARRIER 2"x4" WOOD STUDS @ 16" O.C. R-14 ROXUL INSULATION 3/8" POLY WOOD SHEATH NG (EXISTING) AIR BARR ER SEE ELEVATIONS FOR EXTERIOR CLADD NG		25 YEAR ASPHALT SH NILES ROOFING FELT 1/2" POLYWOOD WHI-CLIPS ENGINEERED TRUSS SYSTEM 1/2" GYPSUM BOARD		FLOORING AS PER OWNER 3/4" T & G PLYWOOD (FOR TILE ADD 1/8" SFC PLYWOOD W/ THINSET) 2"x10 D LUMBER @ 16" O.C. 1/2" GWB	
WALL CONSTRUCTION # 1a	WL-1a	WALL CONSTRUCTION # 3	WL-3	ROOF CONSTRUCTION # 2	RF-2	FLOOR CONSTRUCTION # 2	FL-2
1/2" DENSE SH ELD 2"x4" WOOD STUDS @ 16" O.C. 1/2" GYPSUM BOARD		1/2" GYPSUM BOARD 6 mi. POLY VAPOUR BARRIER 2"x4" WOOD STUDS @ 16" O.C. R-14 ROXUL INSULATION EXIST NG REINFORCED CONC. FOUNDATION SEE ELEVATIONS FOR EXTERIOR CLADD NG		25 YEAR ASPHALT SH NILES ROOFING FELT 1/2" POLYWOOD WHI-CLIPS 2x4 RAFTERS @ 16" O.C. (EXIST) R-14 ROXUL INSULATION & POLY ISO (SEE SECTION B LB 6 mi. POLY VAPOUR BARR ER 1/2" GYPSUM BOARD		FLOOR NG AS PER OWNER 3/4" T & G PLYWOOD (FOR TILE ADD 1/8" SFC PLYWOOD W/ THINSET) EXIST NG CONC. SLAB	

ZONING: DIVISION 8.1 - RS1 SINGLE-FAMILY
RESIDENTIAL 1

8.1.5 - SETBACKS MAINTAINED

LOT COVERAGE:
AREA OF LOT: 10,142.37SQFT
AREA OF BUILDING: 1,432.45SQFT
LOT COVERAGE = 14% - 40% ALLOWED

ADDRESS:
[REDACTED] KAMLOOPS, B.C.

LEGAL DESCRIPTION:
KAMLOOPS

BUILDING PERMIT COPY

4	01/17/24	RE-ISSUED FOR PERMIT	JR
2	12/21/23	ISSUED FOR PERMIT	JR
1	12/20/23	ISSUED FOR REVIEW	JR
REV. #	DATE	REVISION ISSUED FOR	REV. BY

THIS BUILDING IS DESIGNED IN ACCORDANCE WITH THE
BRITISH COLUMBIA BUILDING CODE 2018 EDITION
CONTRACTOR TO CHECK & VERIFY ALL DIMENSIONS
BEFORE COMMENCING WITH WORK.


CLIENT : [REDACTED]
ADDRESS : [REDACTED] KAMLOOPS, B.C.
PROJECT : HOME REPAIR

DRAWING TITLE : SITE PLAN / FLOOR PLANS
CONSTRUCTION NOTES

SCALE: AS NOTED
DATE: JAN. 2024
DRAWN BY: JR
CHECKED BY: DU


A circular stamp divided horizontally. The top half contains the text 'DETAIL NUMBER' and the bottom half contains the text 'LOCATION SHEET'.

DRAWING #
A1.0
3 REV. 4

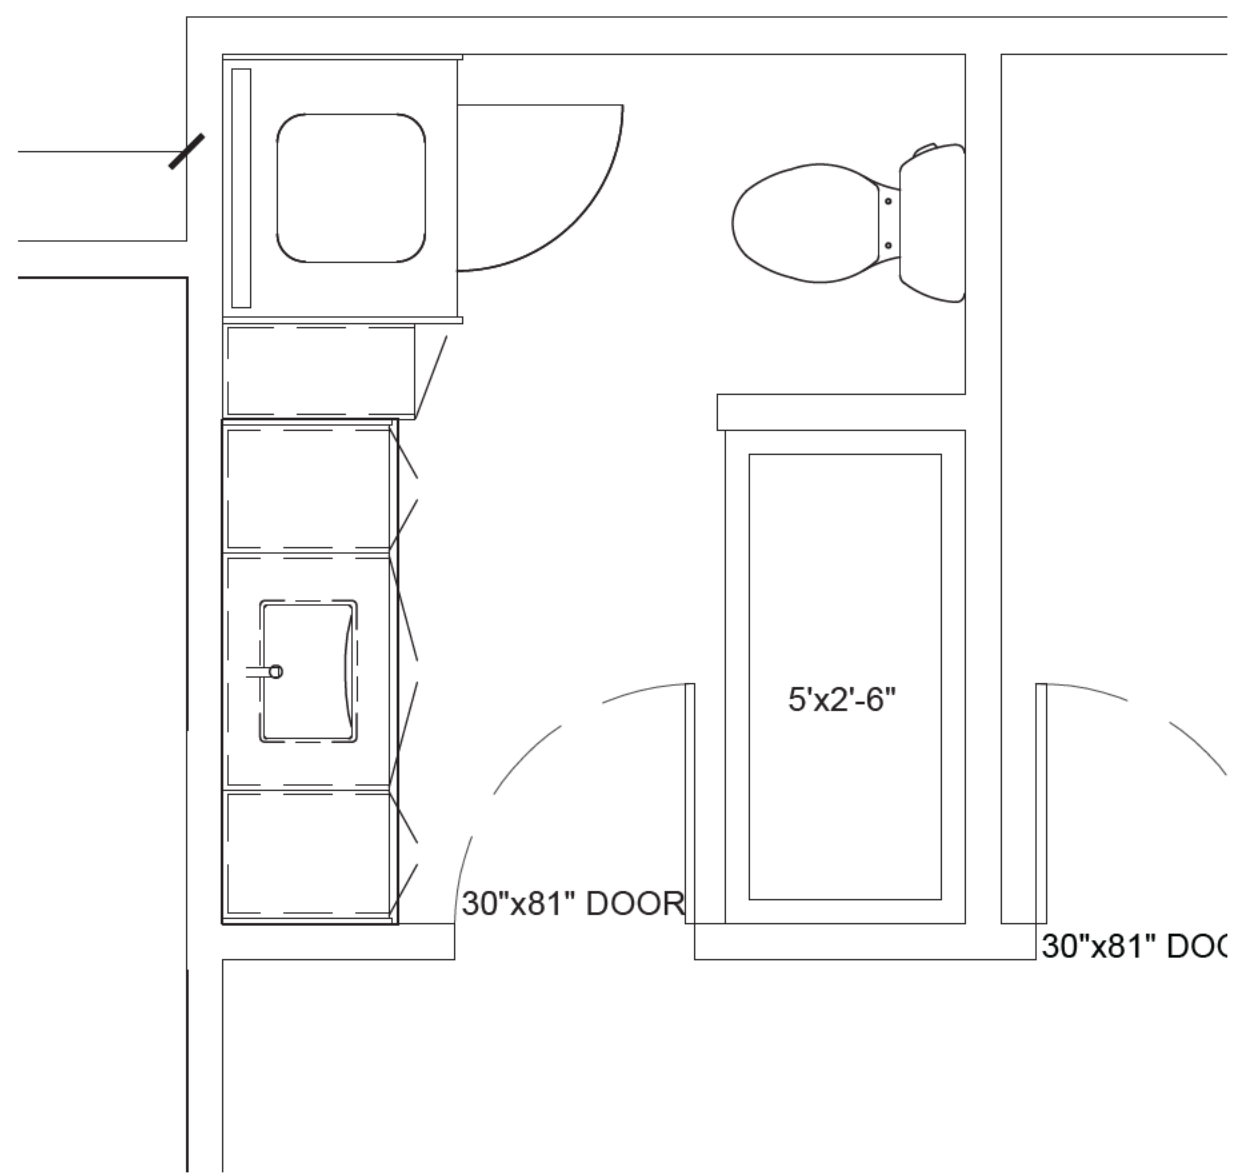


NEW BASEMENT BATH LAYOUT

SCALE: 1/2" = 1'-0"

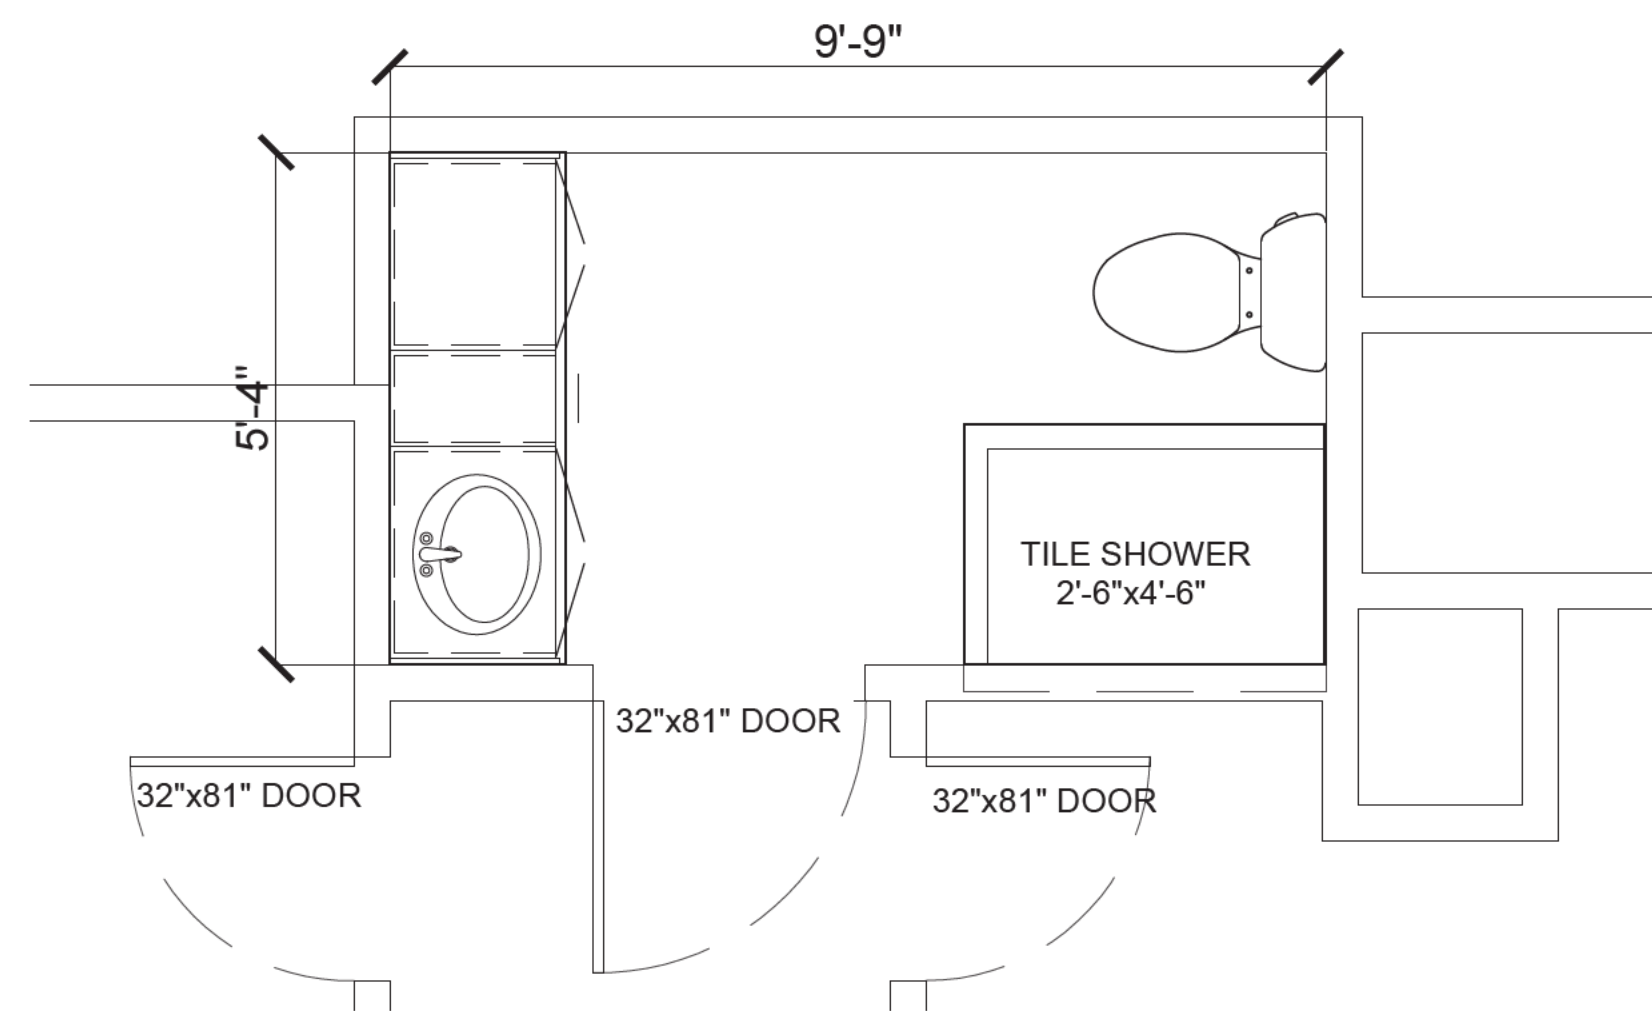


NEW UPPER FLOOR BATH LAYOUT

SCALE: 1/2" = 1'-0"

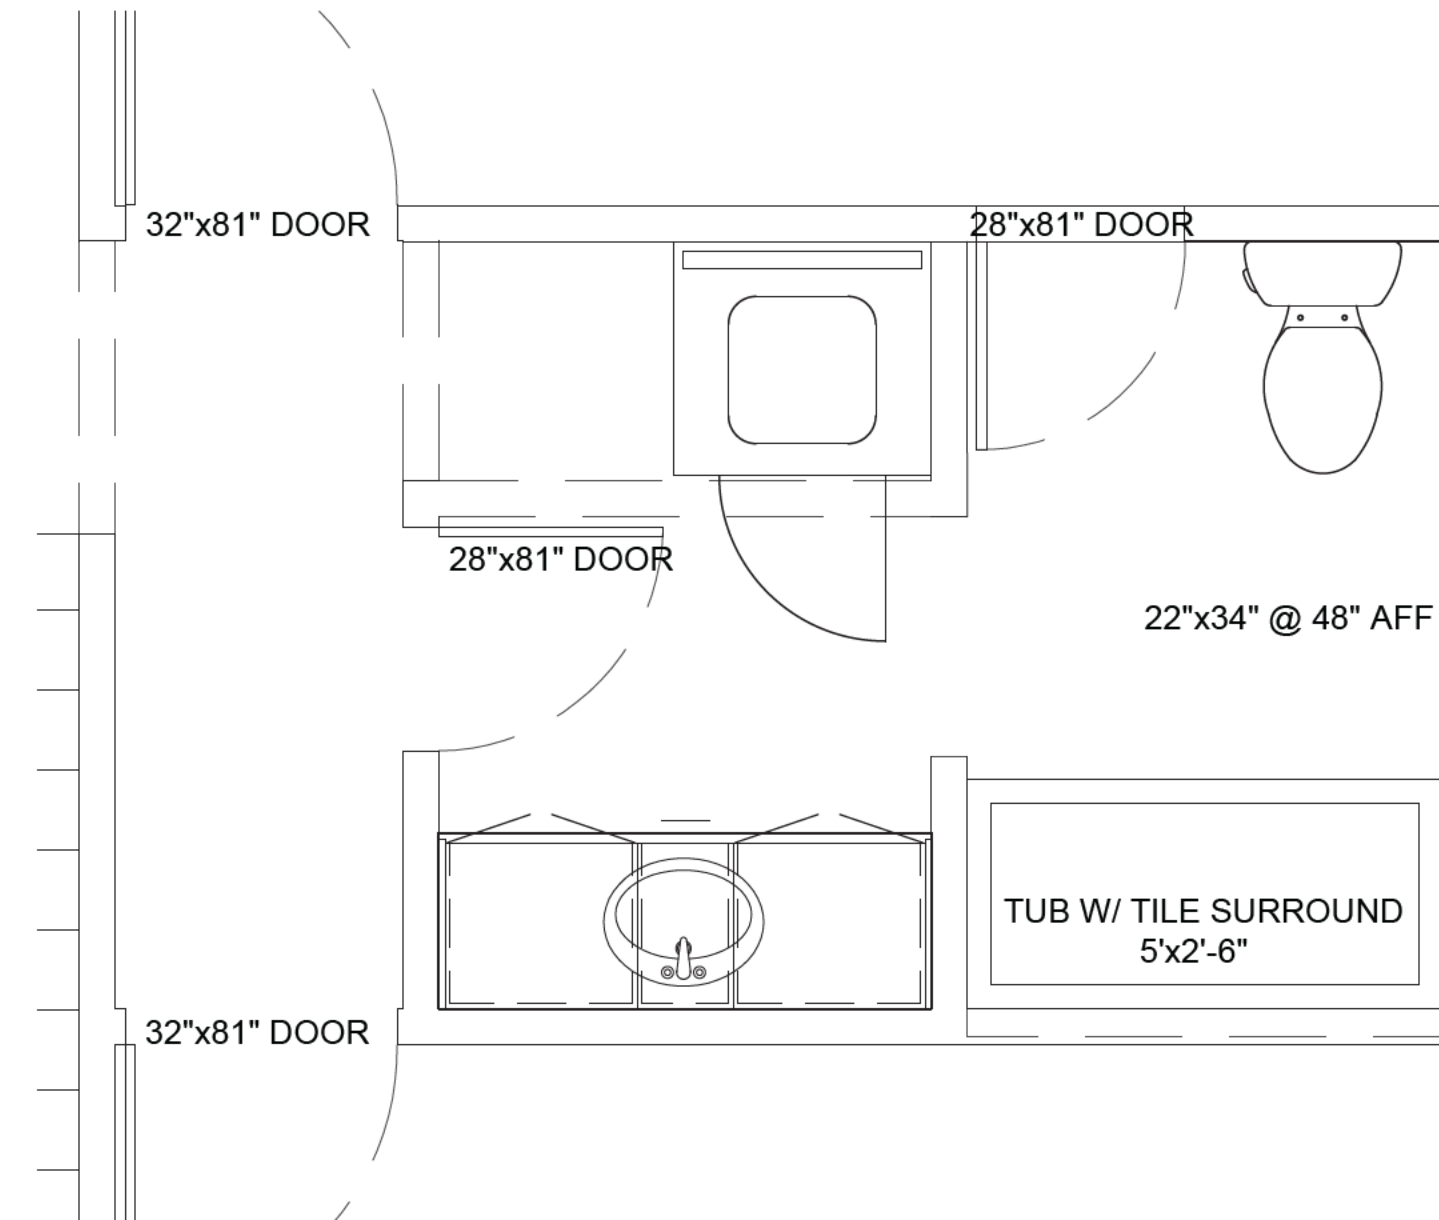

NEW MAIN FLOOR BATH LAYOUT

SCALE: 1/2" = 1'-0"

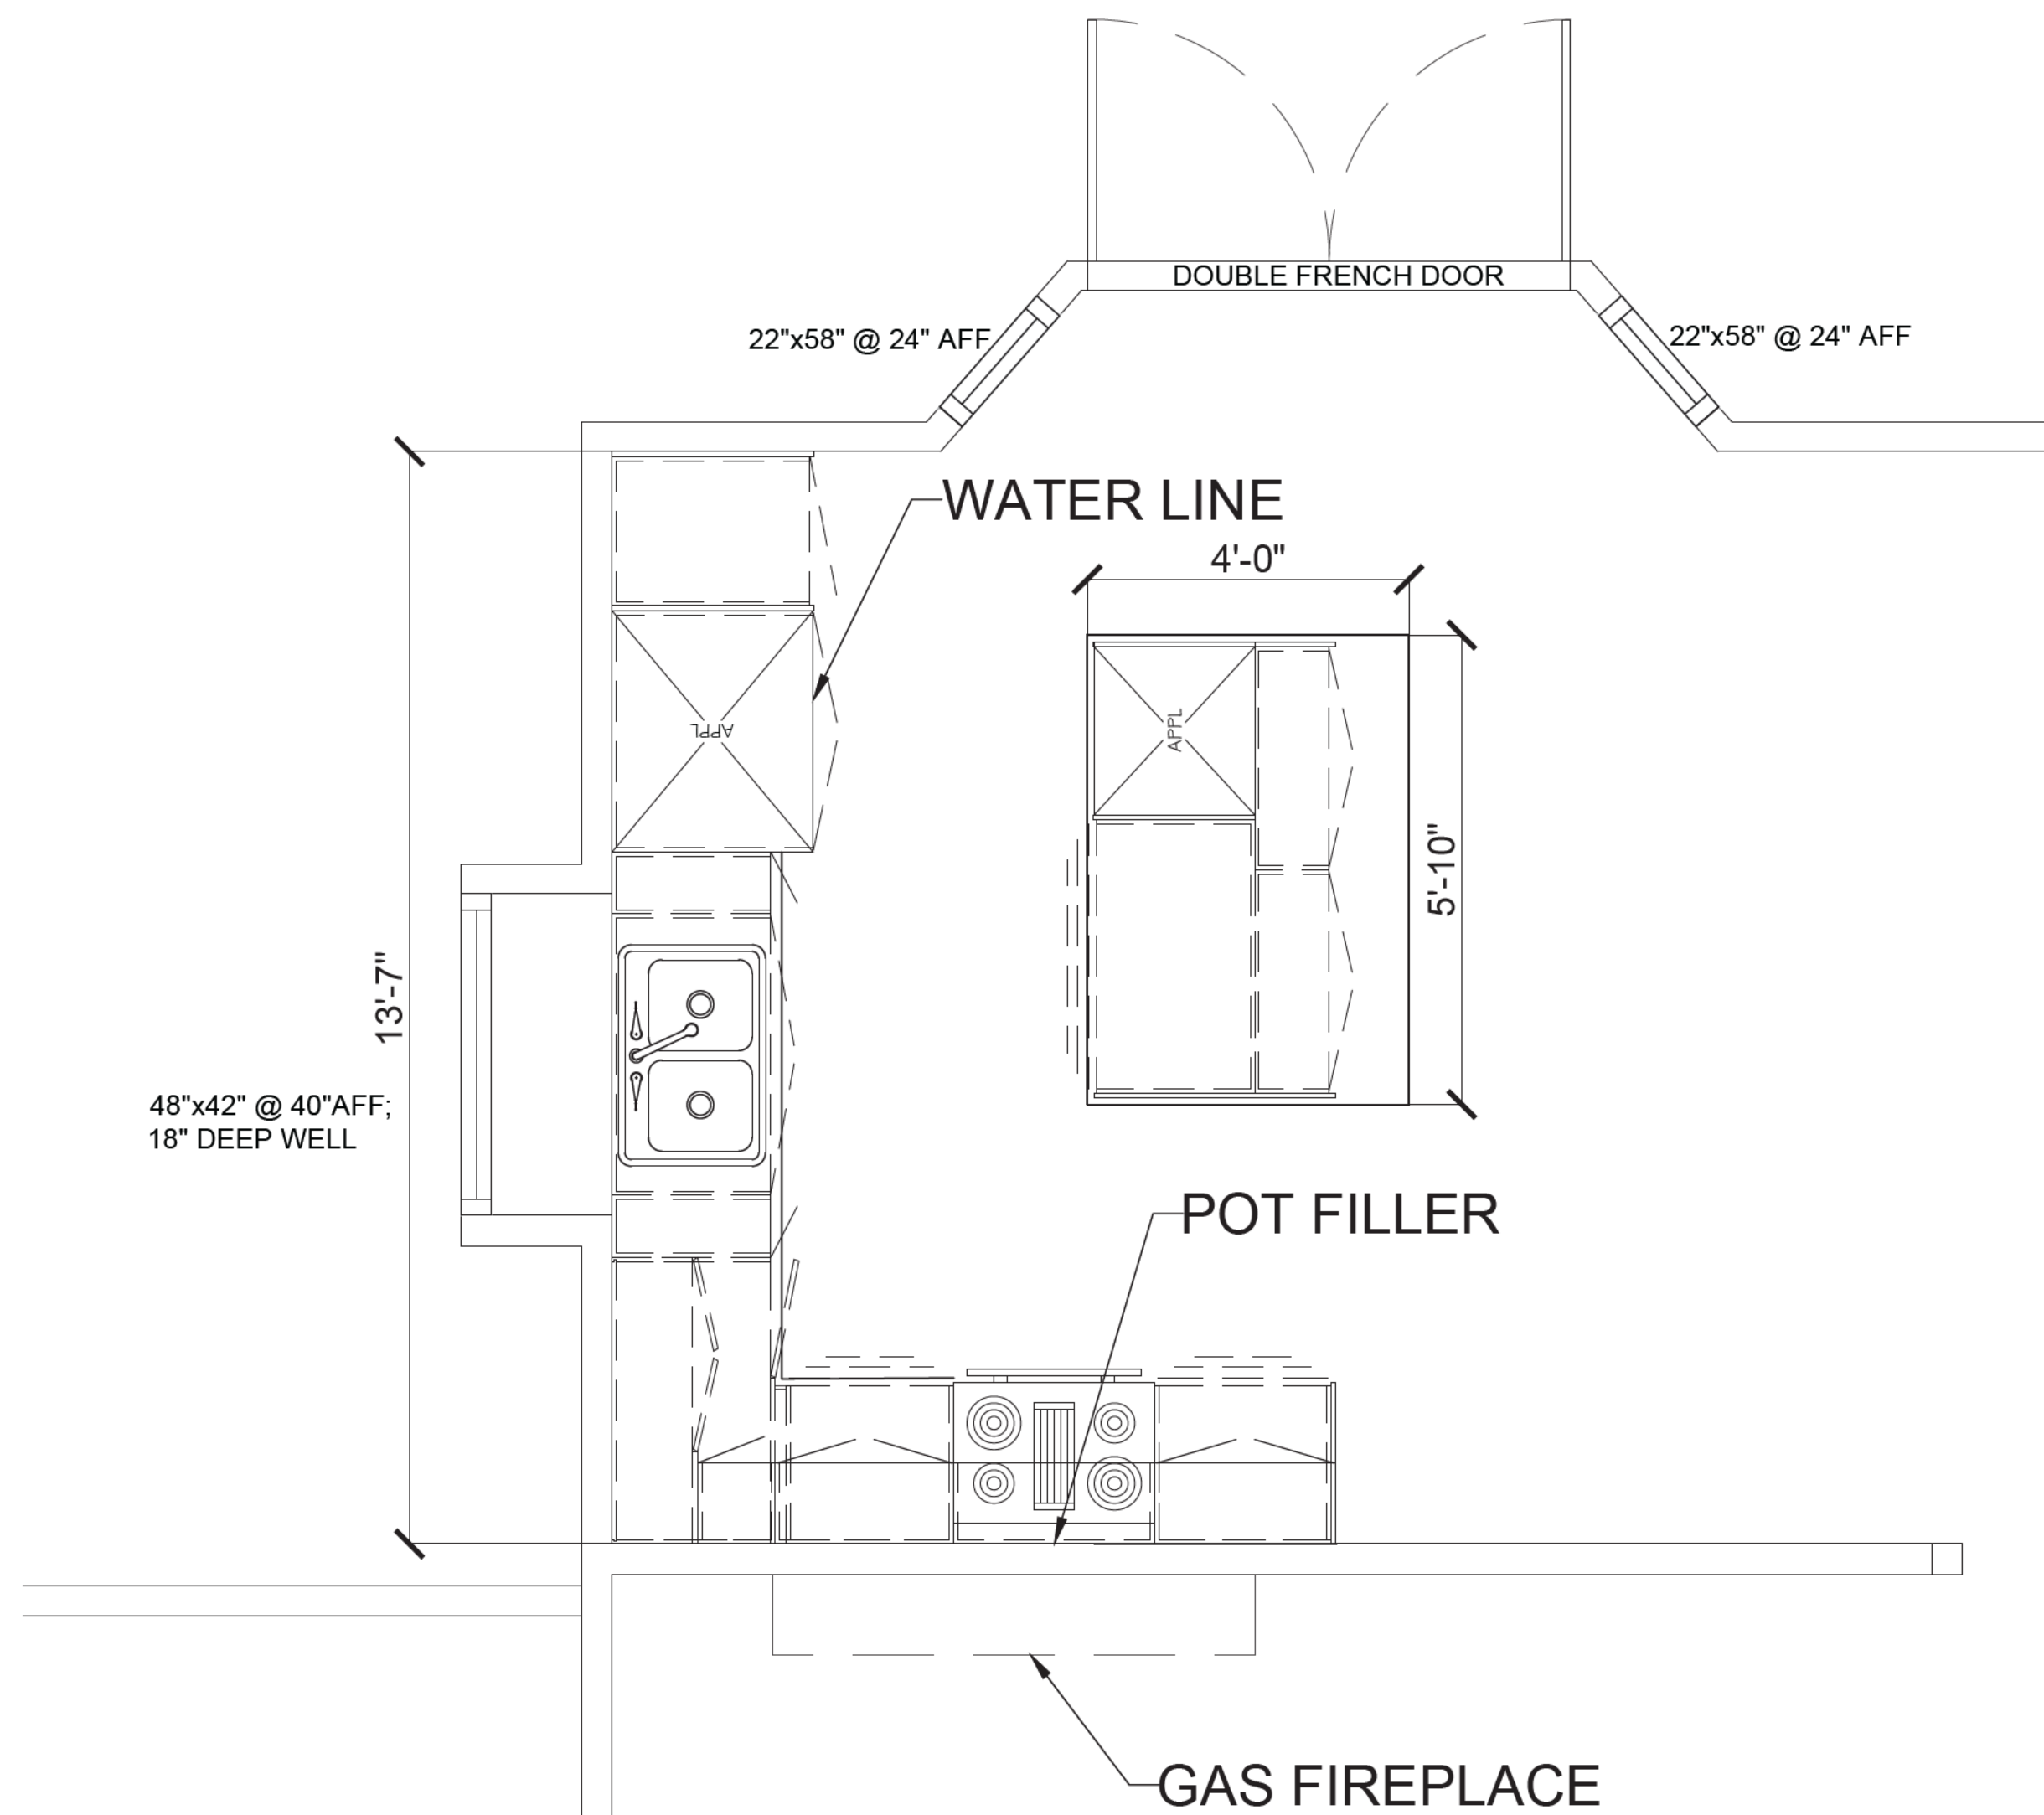

NEW MAIN KITCHEN LAYOUT

SCALE: 1/2" = 1'-0"

DOOR SCHEDULE						
DOOR #	TYPE	WIDTH	HEIGHT	SWING	COUNT	DESCRIPTION
D-1	EXTERIOR	2'-10"	6'-9"	LHO	2	FIBERGLASS PRE-HUNG DOOR
D-2	INTERIOR	2'-6"	6'-8"	SEE PLAN	4	HOLLOW CORE
D-3	BI-FOLD	3'-0"	6'-8"	N/A	1	VINYL FRAMED
D-4	BI-FOLD	2'-4"	6'-8"	N/A	4	VINYL FRAMED
D-5	INTERIOR	2'-8"	6'-8"	SEE PLAM	6	HOLLOW CORE BI-FOLD
D-6	INTERIOR	2'-4"	6'-8"	SEE PLAN	2	HOLLOW CORE BI-FOLD
D-7	EXTERIOR	3'-0"	6'-8"	SEE PLAN	1	HOLLOW CORE BI-FOLD
D-8	BI-FOLD	5'-0"	6'-8"	N/A	3	HOLLOW CORE BI-FOLD
D-9	FRENCH DOOR	6'-0"	6'-8"	OUTSWING	1	HOLLOW CORE BI-FOLD
D-10	PATIO SLIDER	6'-0"	6'-8"	N/A	1	HOLLOW CORE

WINDOW SCHEDULE				
WINDOW #	WIDTH	HEIGHT	COUNT	DESCRIPTION
W-1	32	22	2	61"AFF - SLIDER
W-2	47	35	1	38-1/2"AFF - SLIDER
W-3	60	23	2	68-1/2"AFF SLIDER
W-4	22	58	2	24"AFF - FIXED
W-5	48	42	1	40"AFF - SLIDER
W-6	48	58	2	24"AFF - SLIDER
W-7	22	34	1	48"AFF - SLIDER
W-8	46	58	1	24"AFF - SLIDER
W-9	16	82	2	SIDE LITE - FIXED
W-10	48	60	2	24"AFF - FIXED
W-11	44	44	3	48"AFF - SLIDER

BUILDING PERMIT COPY


4	01/17/24	RE-ISSUED FOR PERMIT	JR
2	12/21/23	ISSUED FOR PERMIT	JR
1	12/20/23	ISSUED FOR REVIEW	JR
REV. #	DATE	REVISION ISSUED FOR	REV. BY

THIS BUILDING IS DESIGNED IN ACCORDANCE WITH THE
BRITISH COLUMBIA BUILDING CODE 2018 EDITION
CONTRACTOR TO CHECK & VERIFY ALL DIMENSIONS
BEFORE COMMENCING WITH WORK.


CLIENT :
ADDRESS :
PROJECT : HOME REPAIR
DRAWING TITLE : MILLWORK PLANS / SCHEDULES

SCALE: AS NOTED
DATE: JAN. 2024
DRAWN BY: JR
CHECKED BY: DU


DRAWING #
A2.0
OF 3 REV. 4

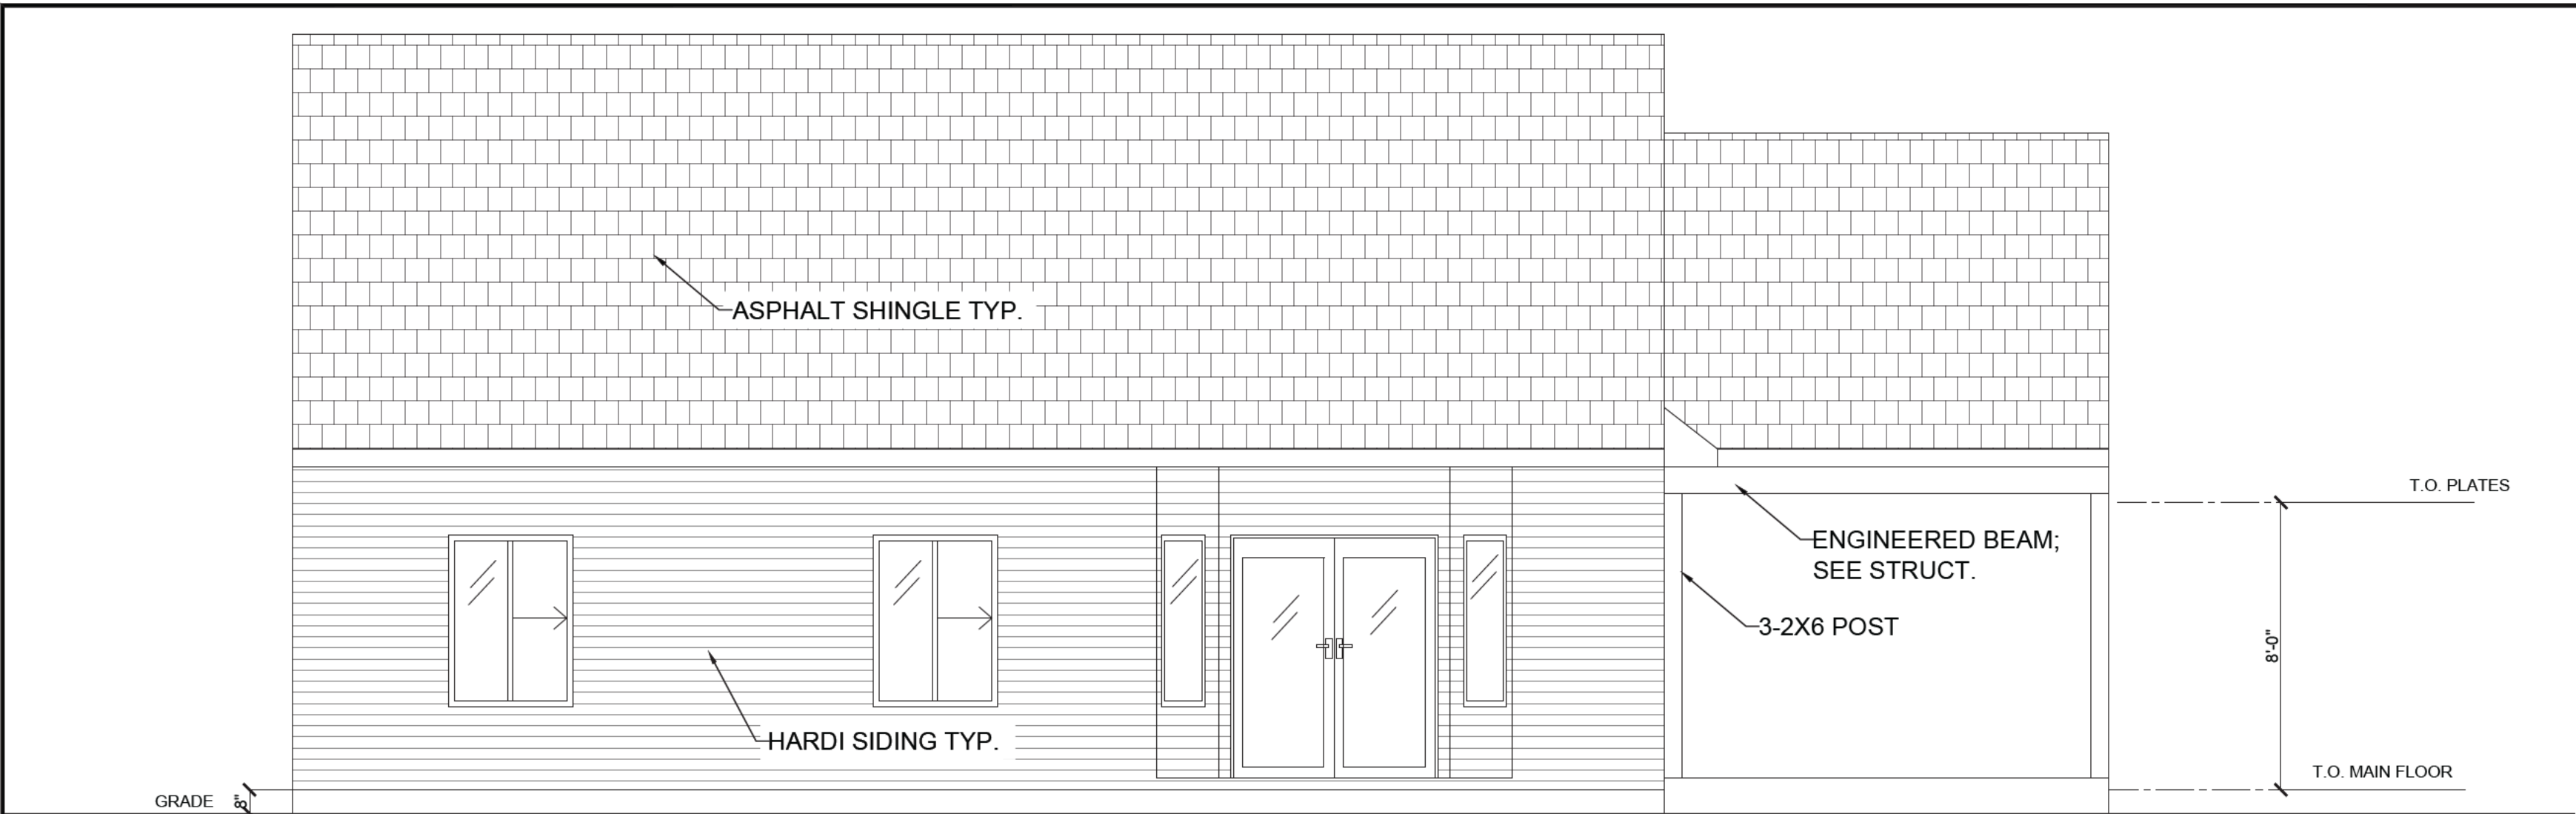


SOUTH ELEVATION
SCALE: 1/4" = 1'-0"

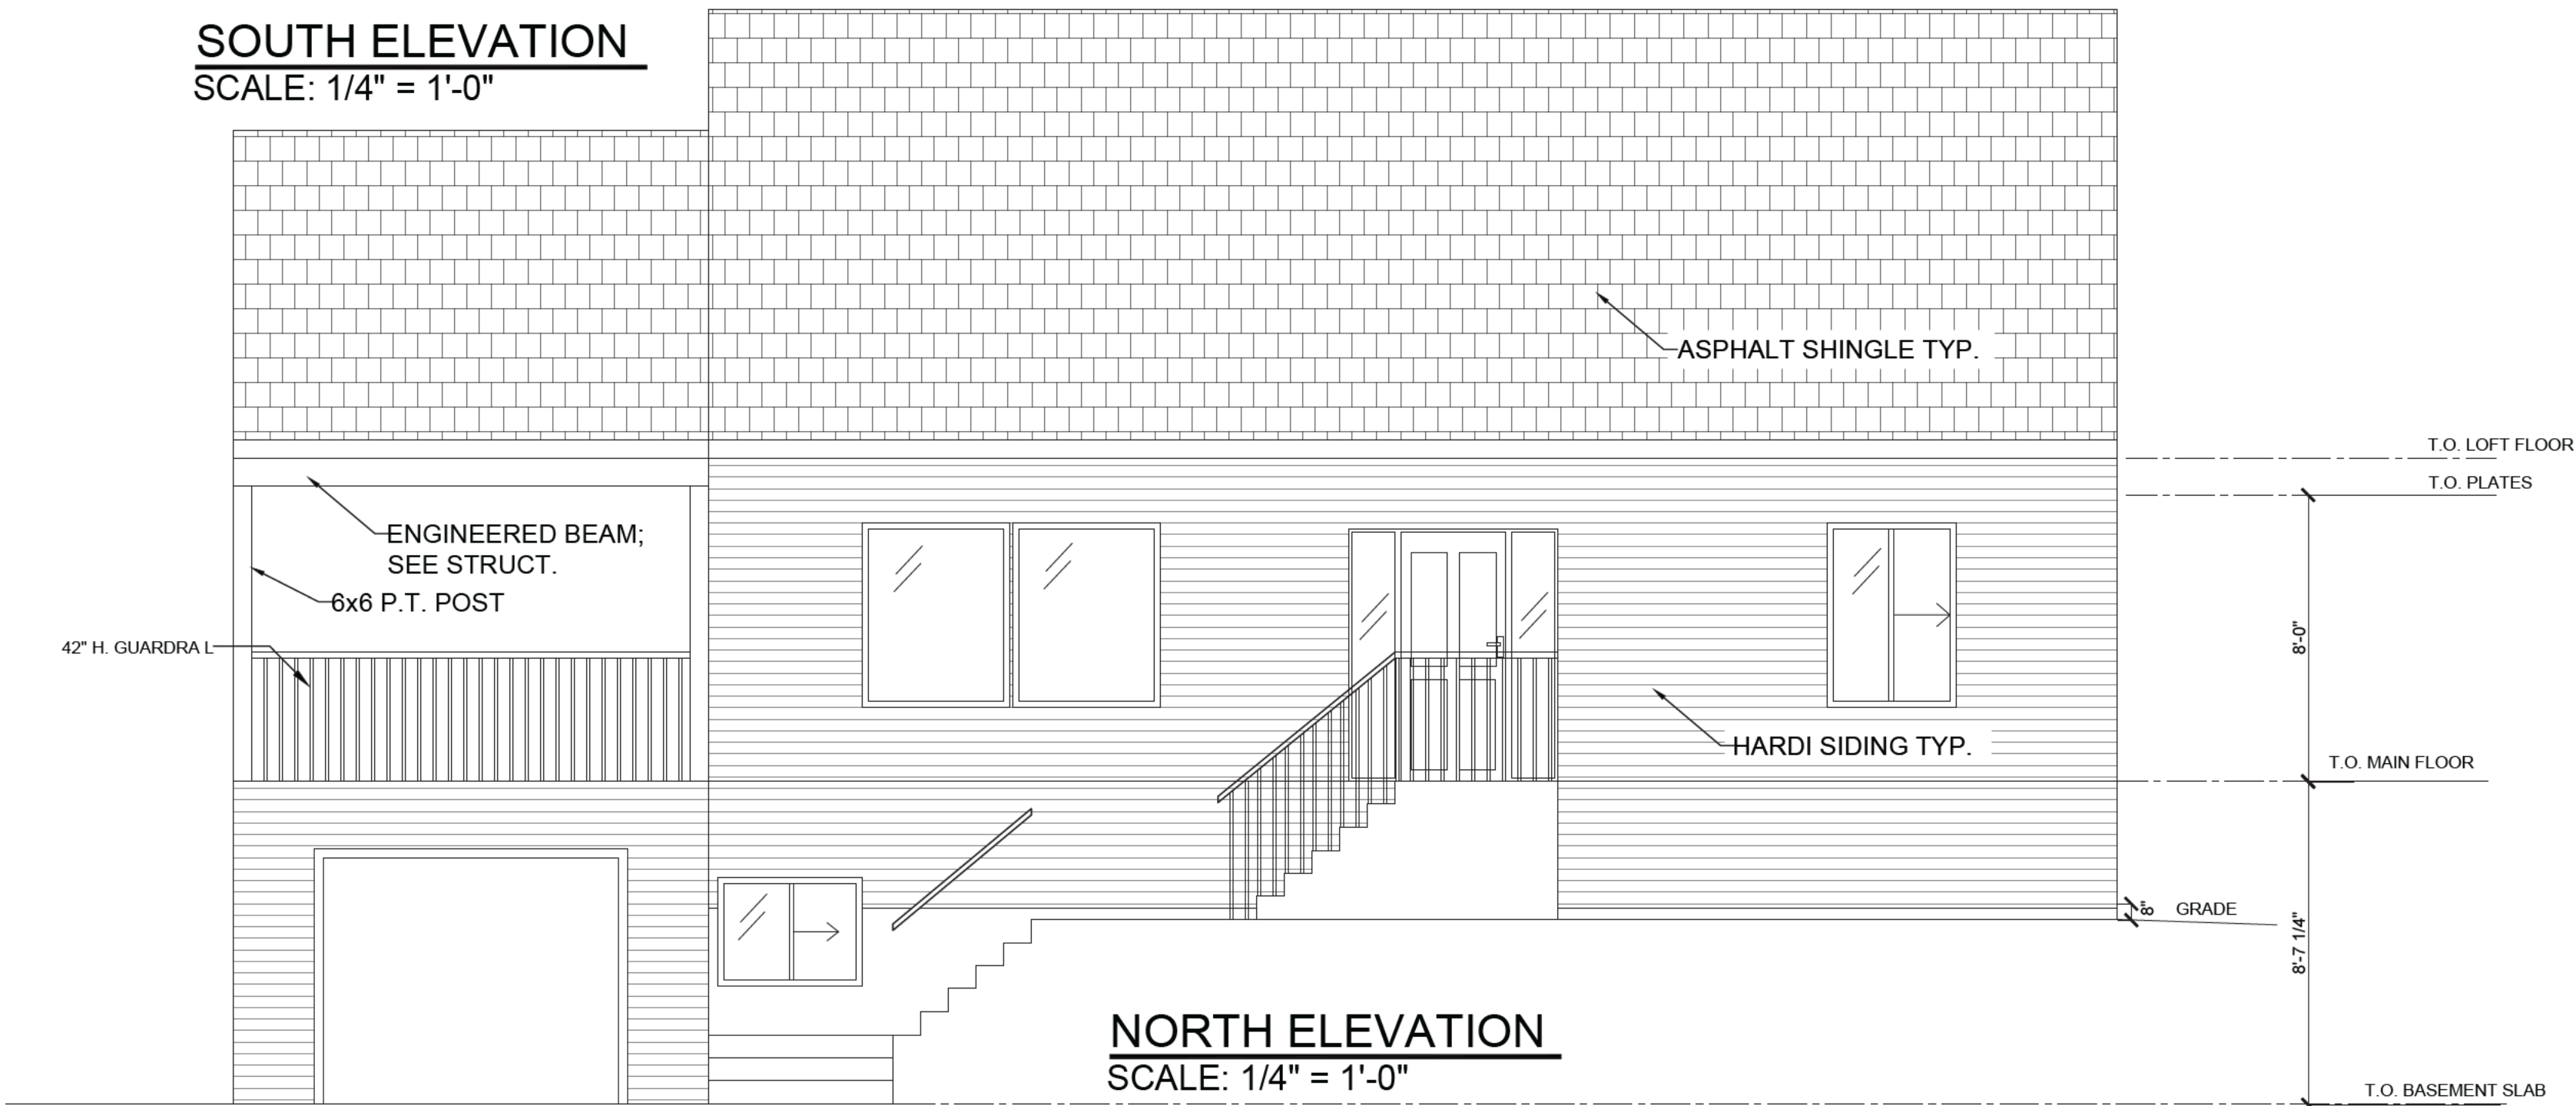


NORTH ELEVATION
SCALE: 1/4" = 1'-0"

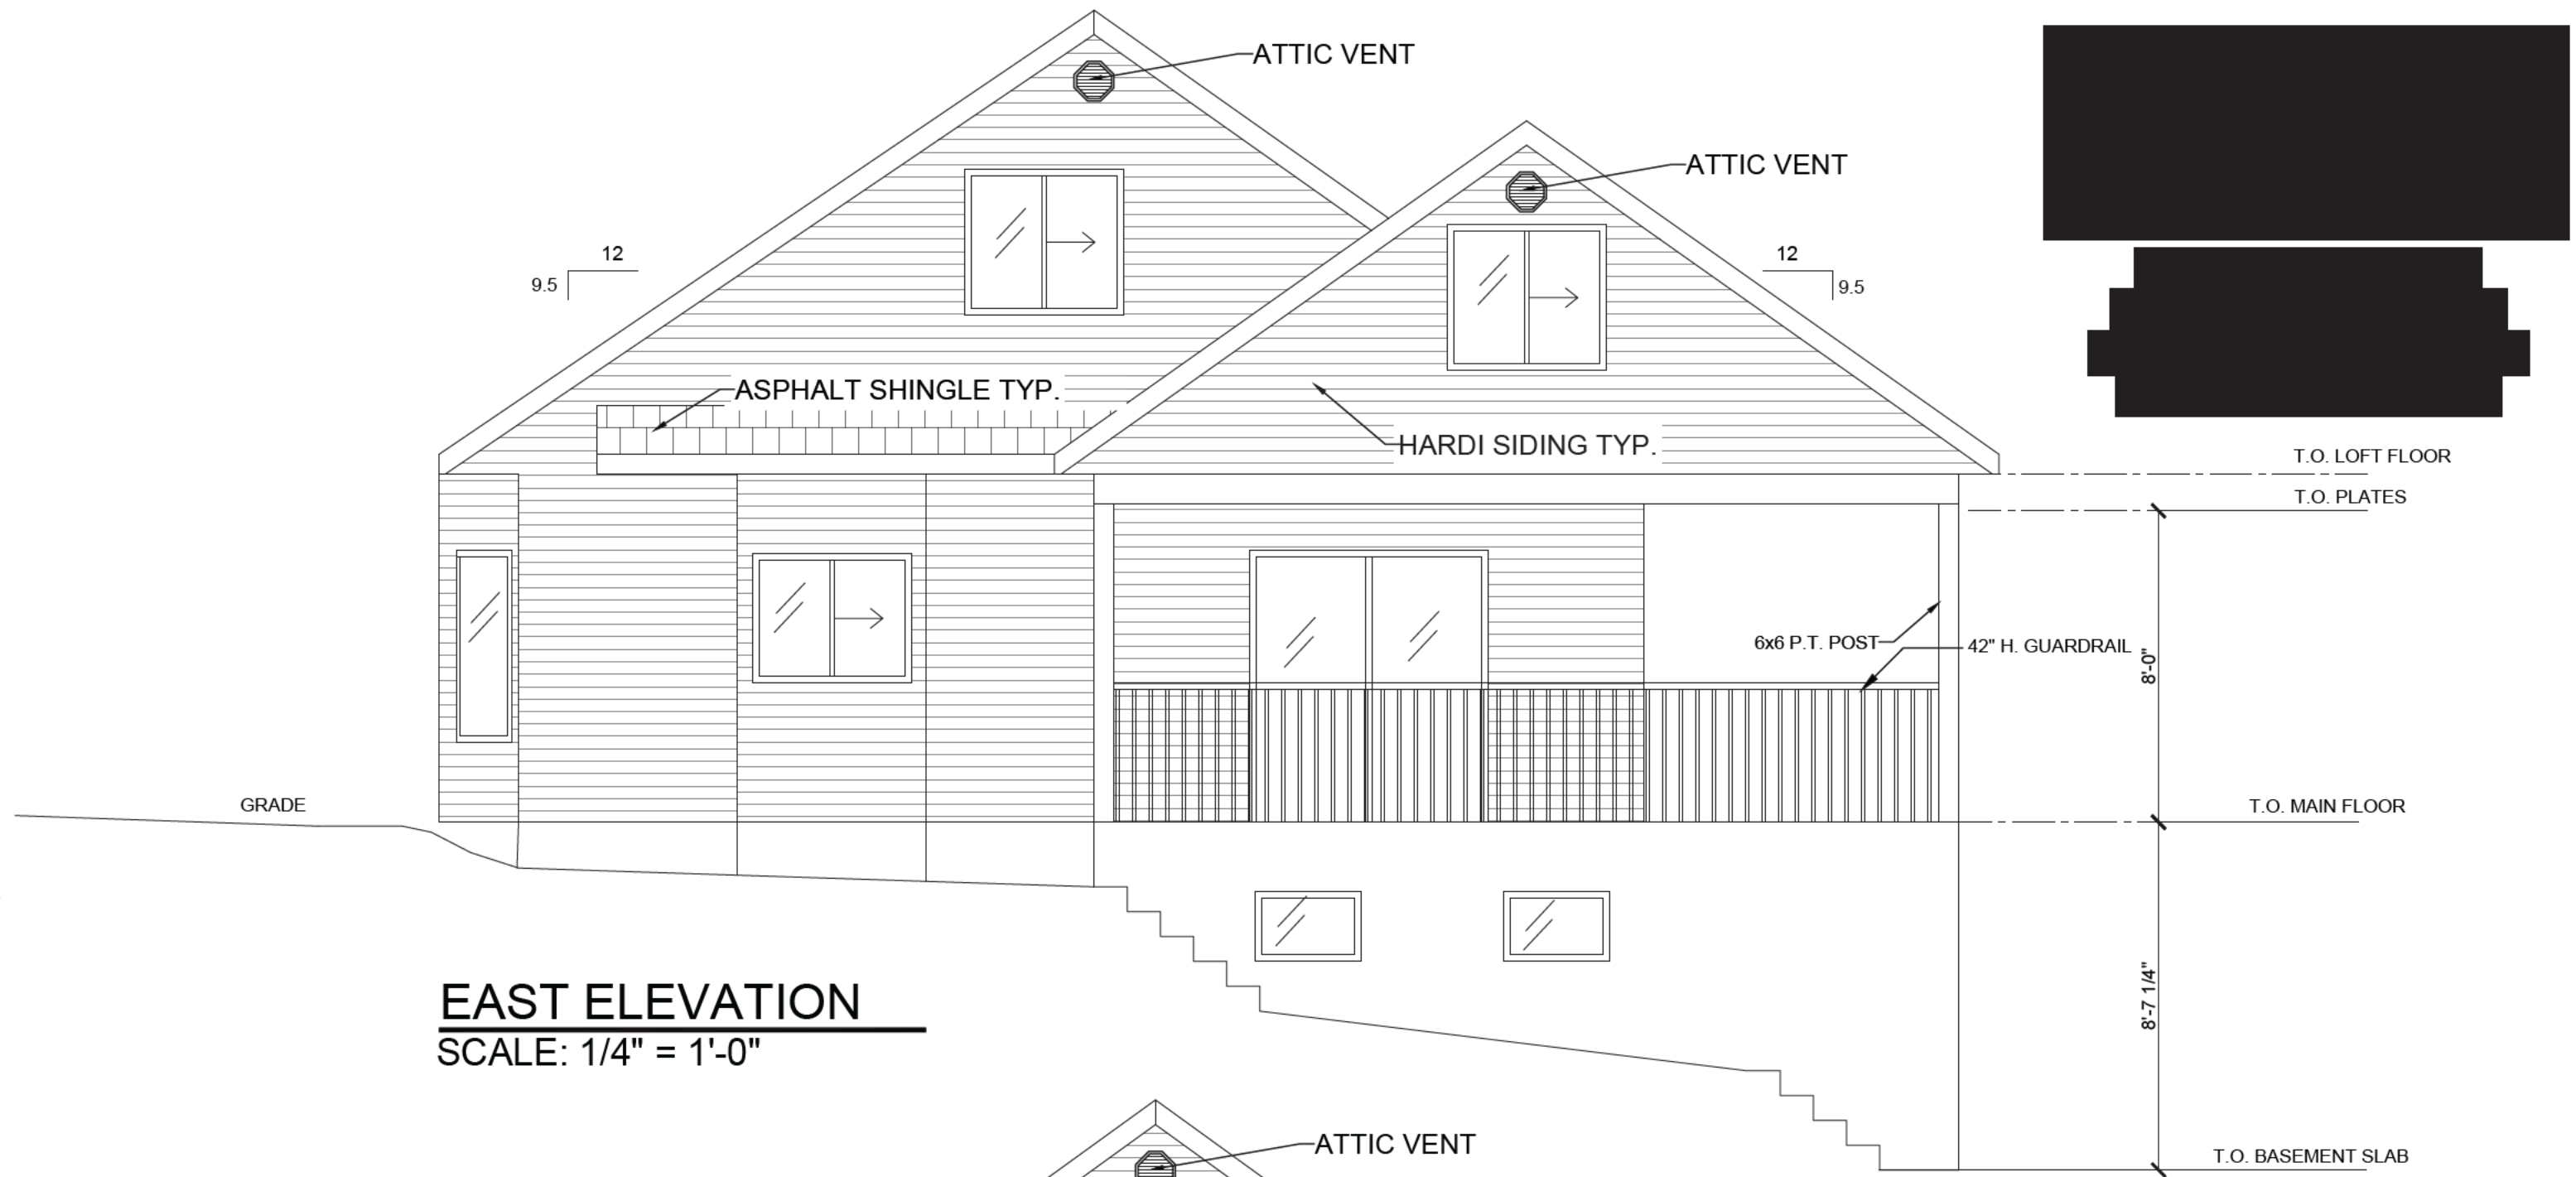


EAST ELEVATION
SCALE: 1/4" = 1'-0"

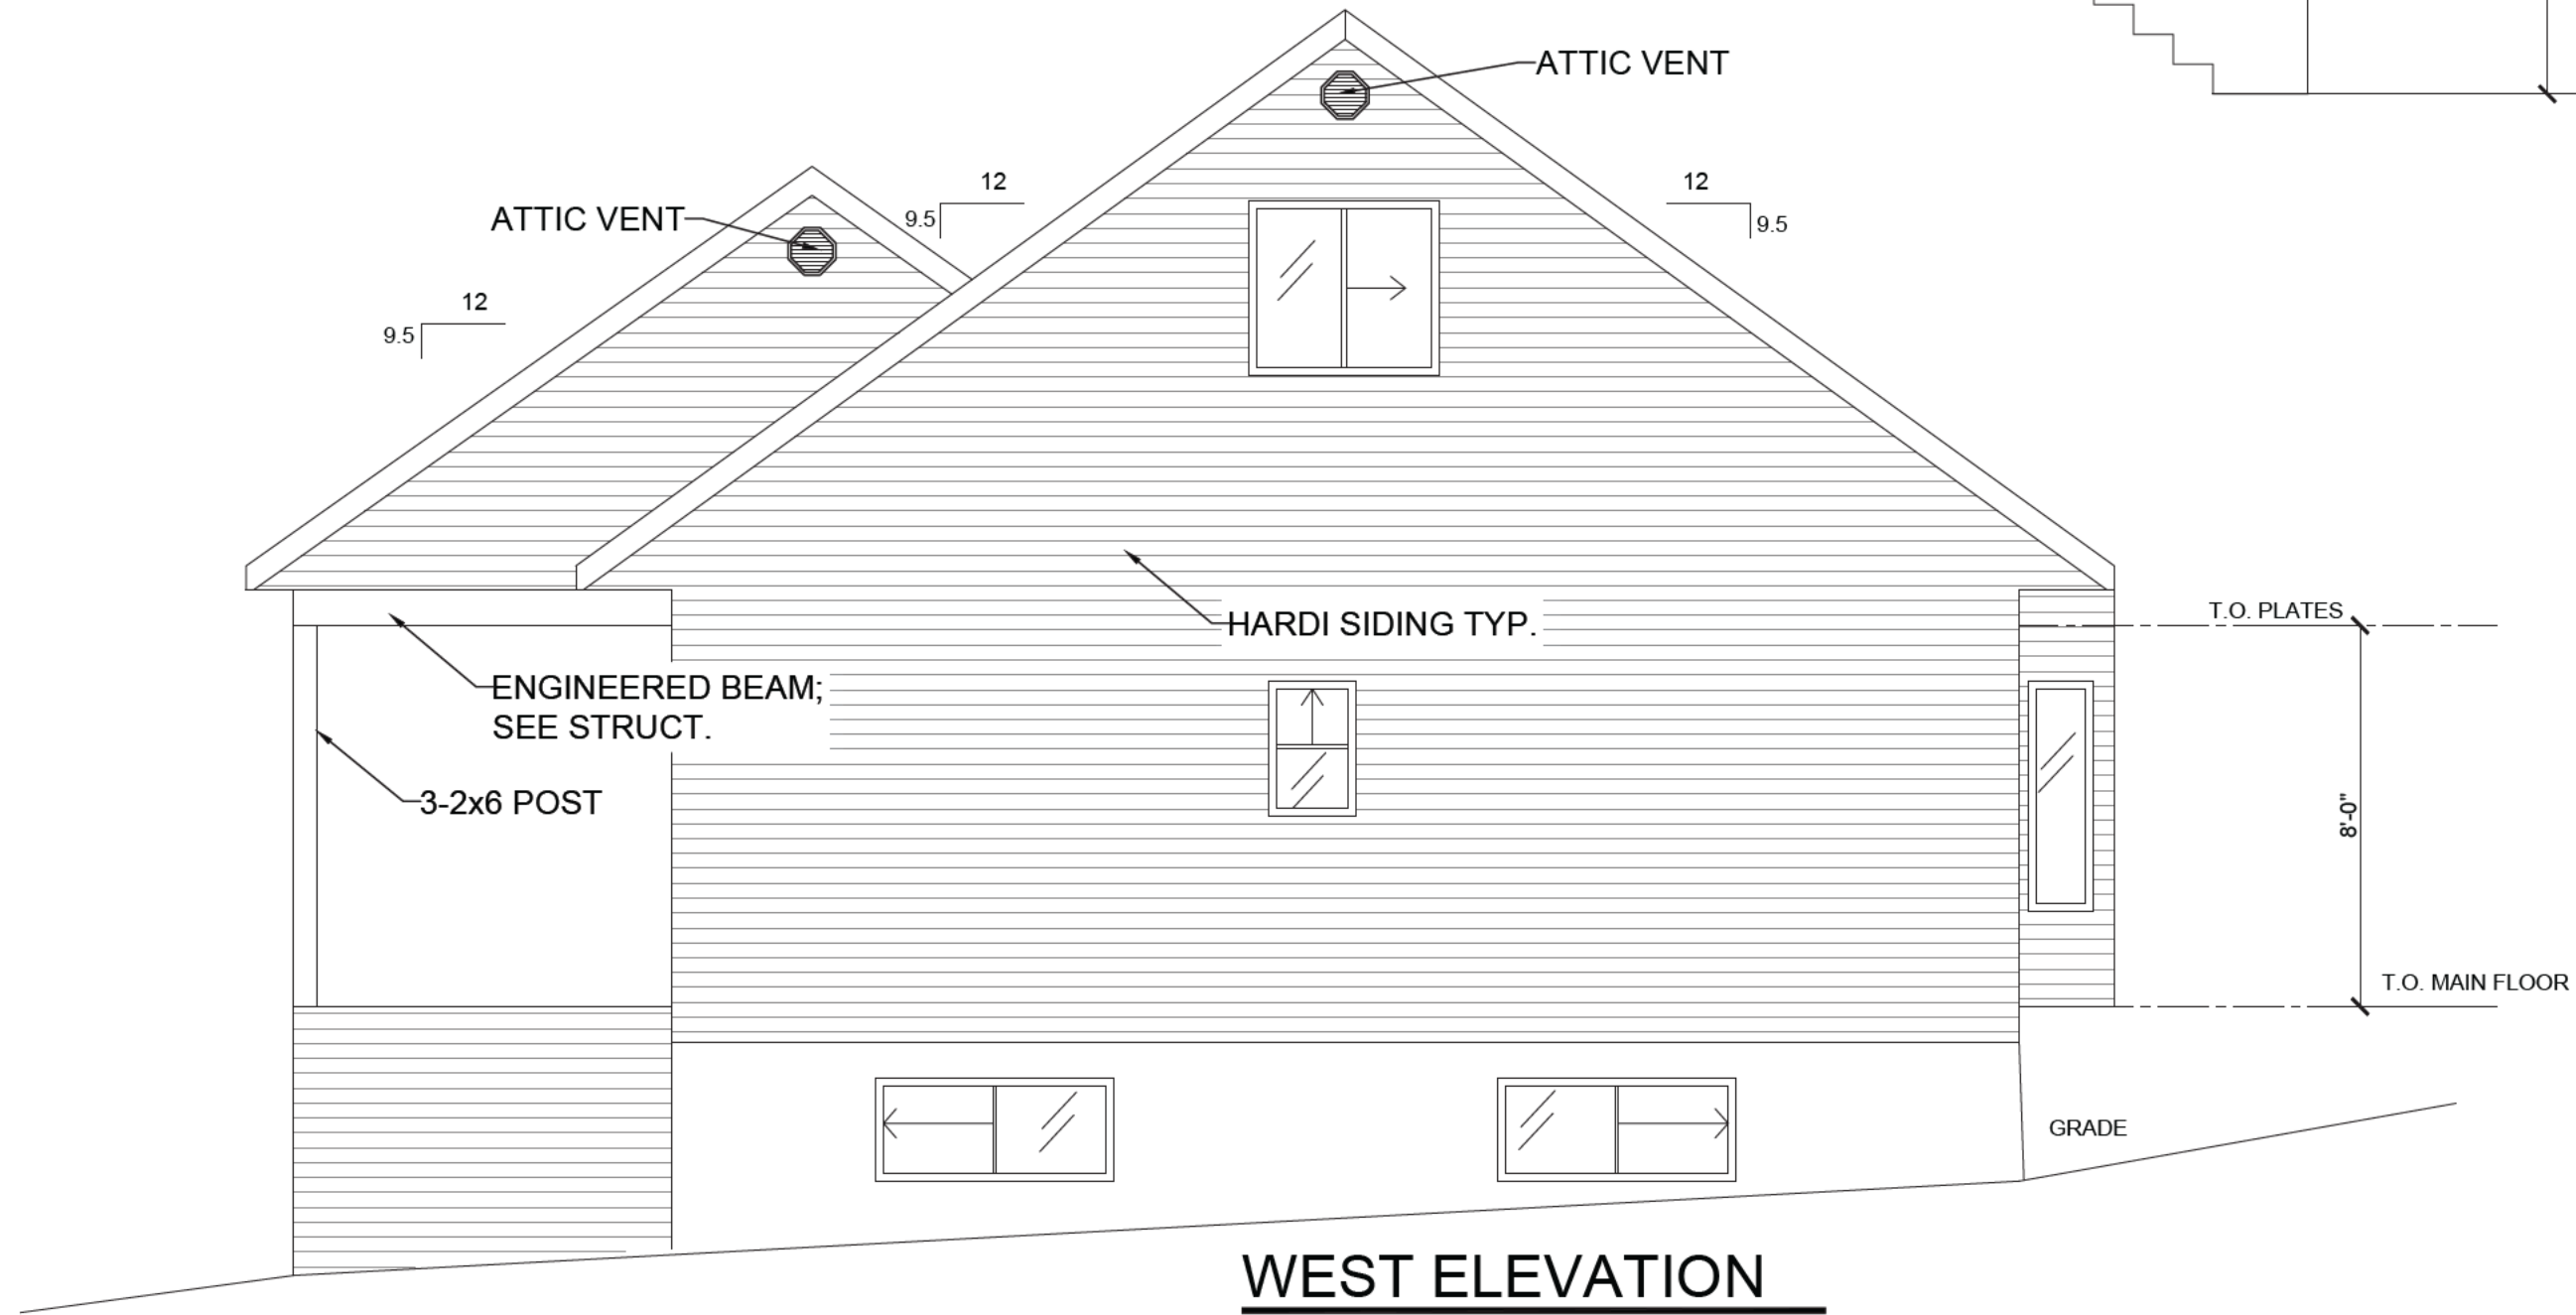

WEST ELEVATION
SCALE: 1/4" = 1'-0"

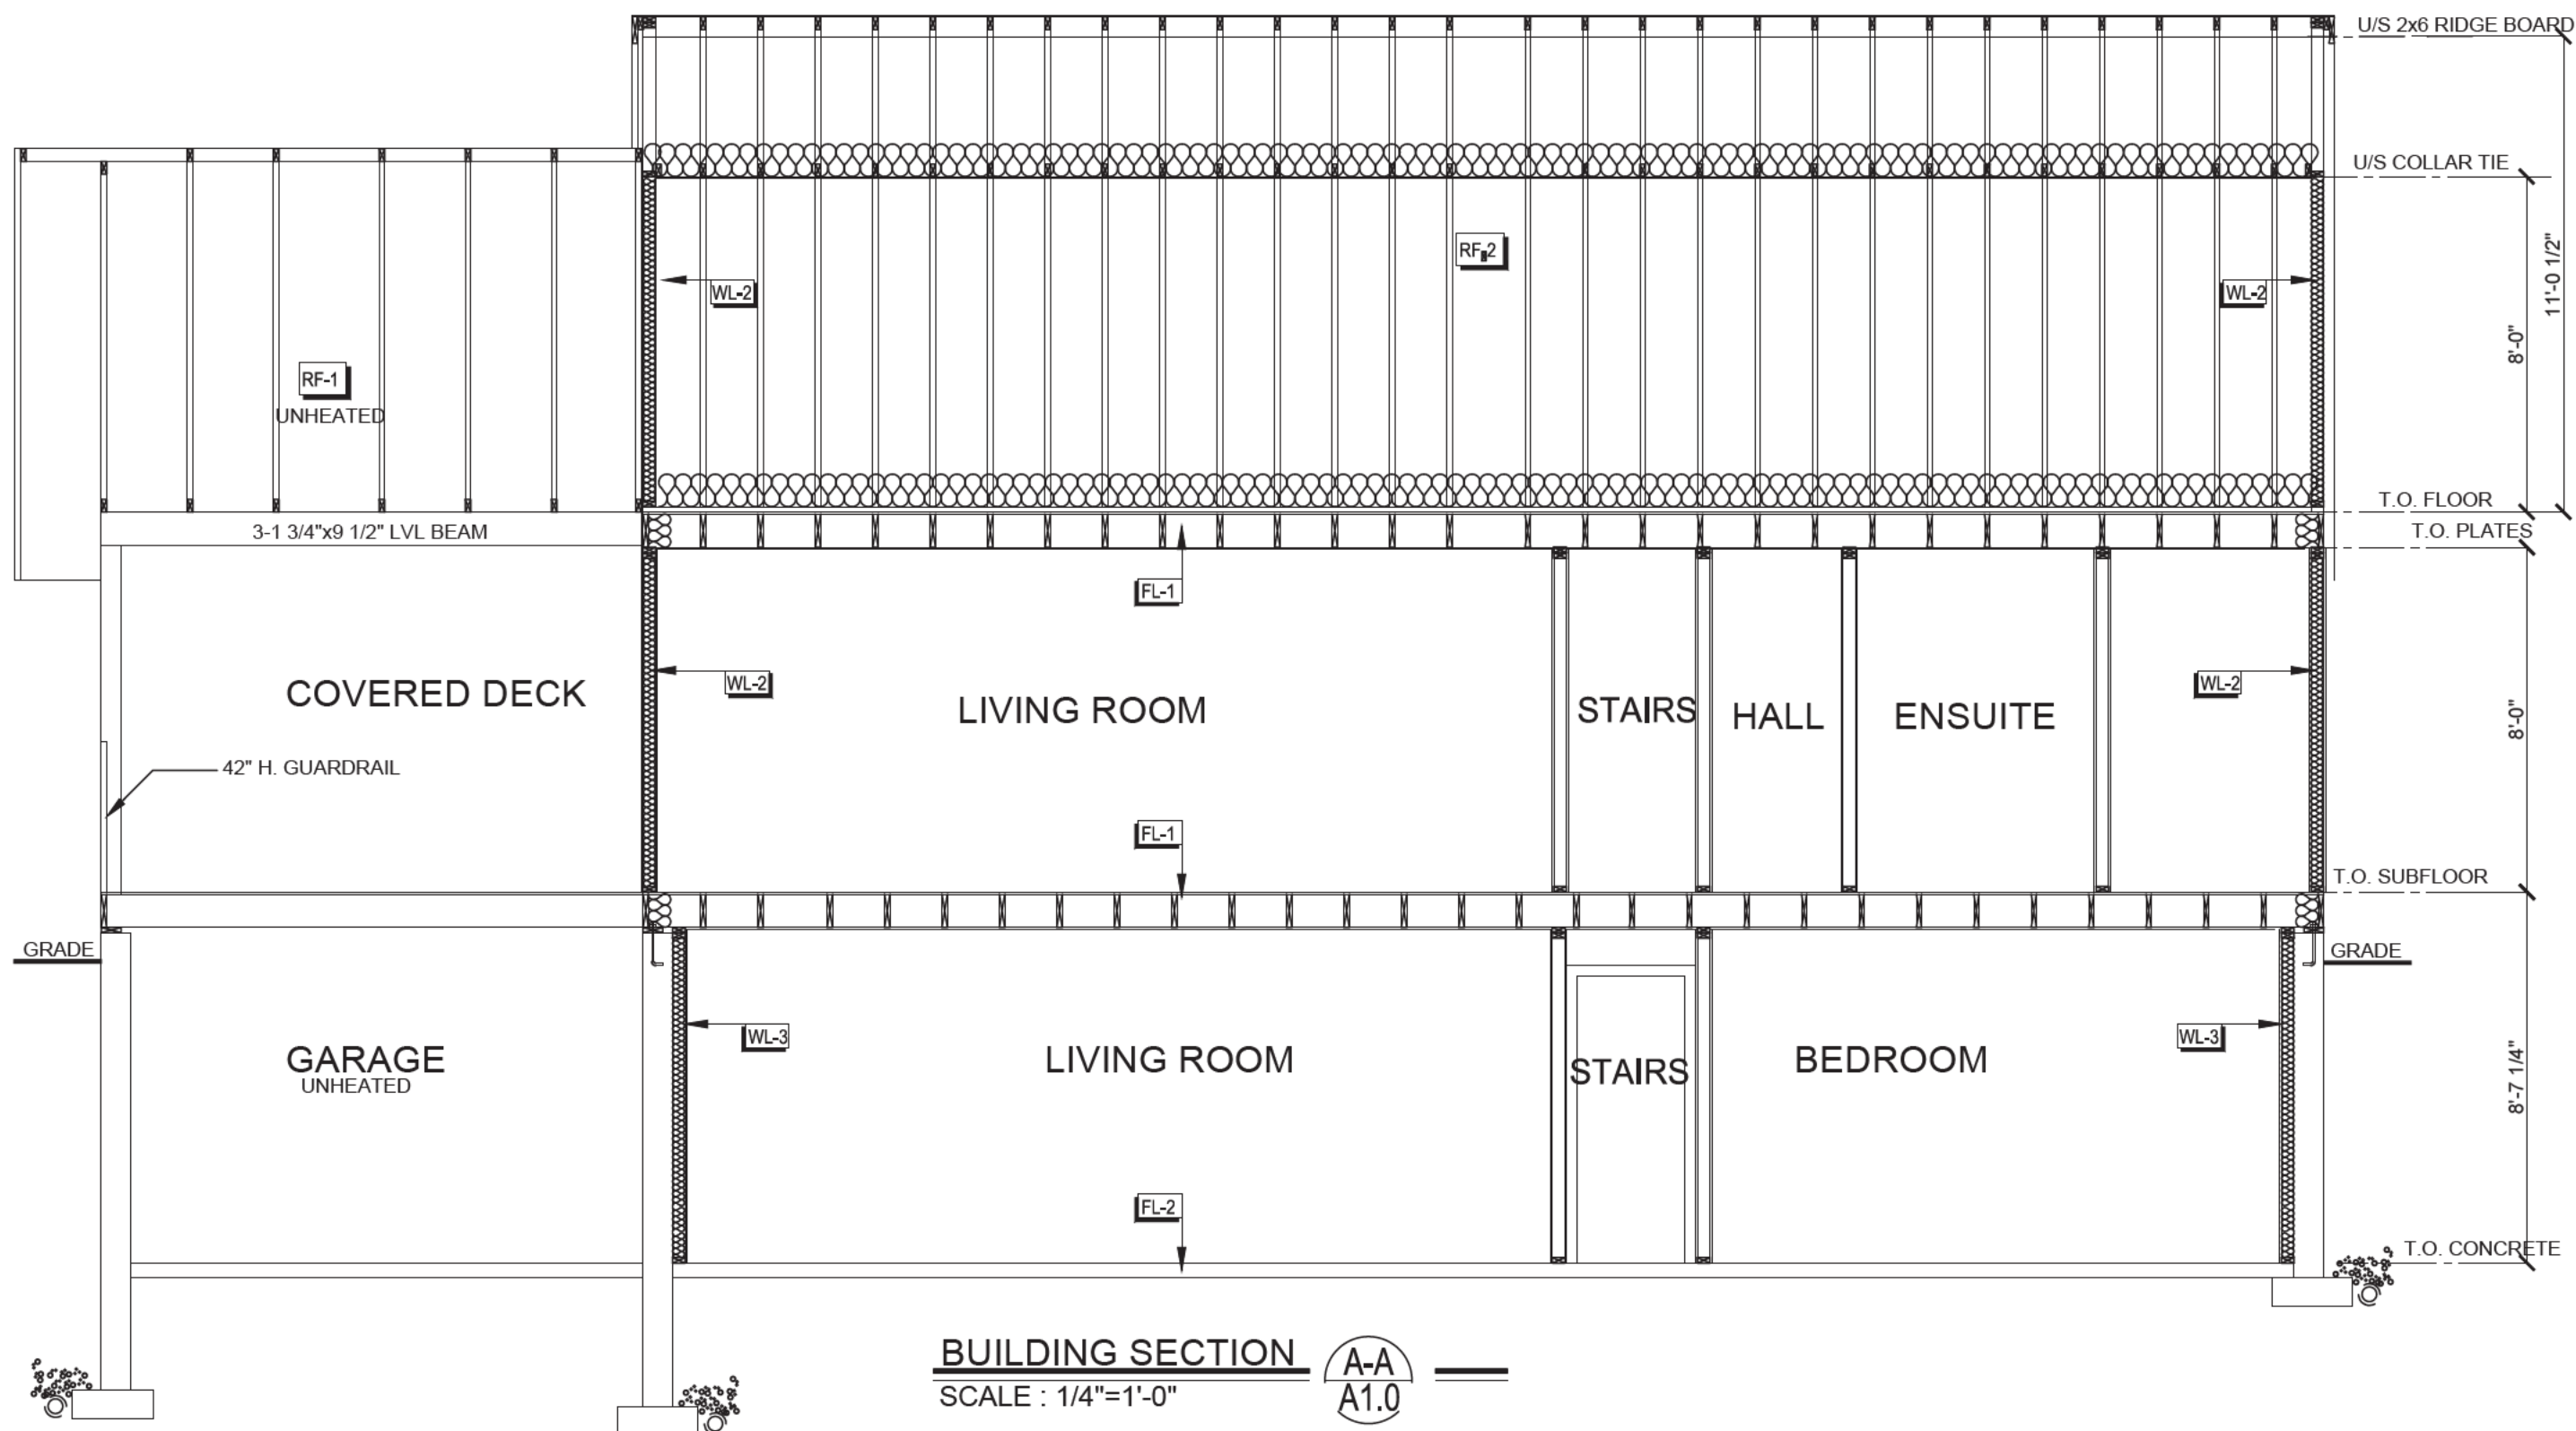

BUILDING SECTION A-A
SCALE: 1/4"=1'-0"

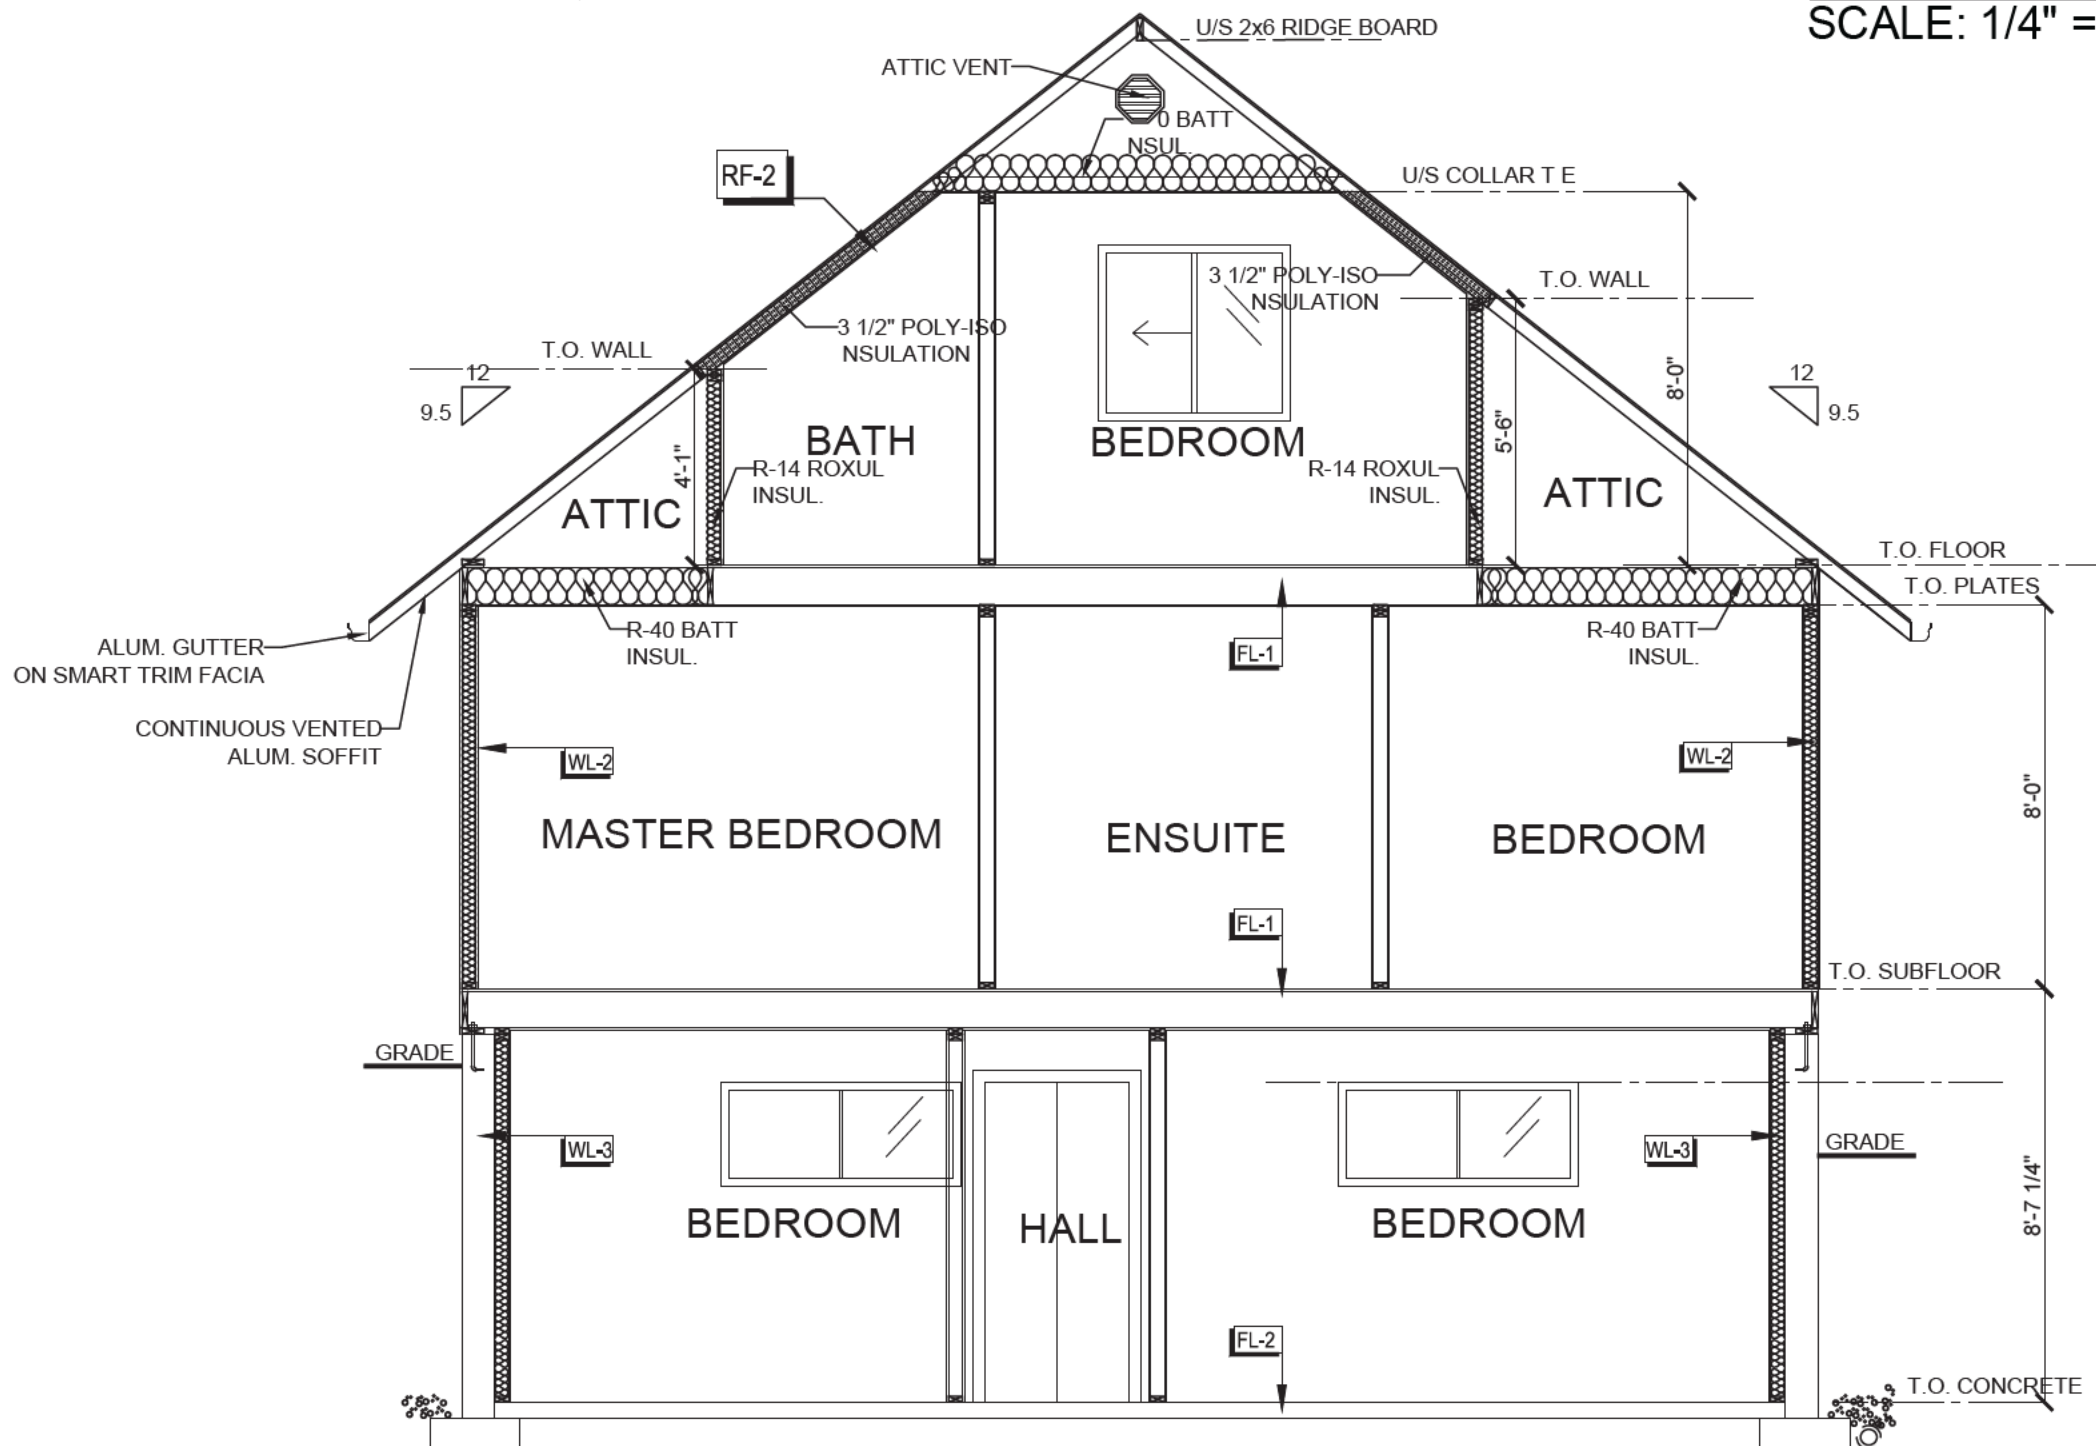

BUILDING SECTION B-B
SCALE: 1/4"=1'-0"

BUILDING PERMIT COPY			
4	01/17/24	RE-ISSUED FOR PERMIT	JR
2	12/21/23	ISSUED FOR PERMIT	JR
1	12/20/23	ISSUED FOR REVIEW	JR
REV. #	DATE	REVISION ISSUED FOR	REV. BY

THIS BUILDING IS DESIGNED IN ACCORDANCE WITH THE
BRITISH COLUMBIA BUILDING CODE 2018 EDITION
CONTRACTOR TO CHECK & VERIFY ALL DIMENSIONS
BEFORE COMMENCING WITH WORK.

CLIENT : [REDACTED]
ADDRESS : [REDACTED] KAMLOOPS, B.C.
PROJECT : HOME REPAIR

SCALE: AS NOTED
DATE: JAN. 2024
DRAWN BY: JR
CHECKED BY: DU

DRAWING #
A3.0
OF 3 REV. 4