


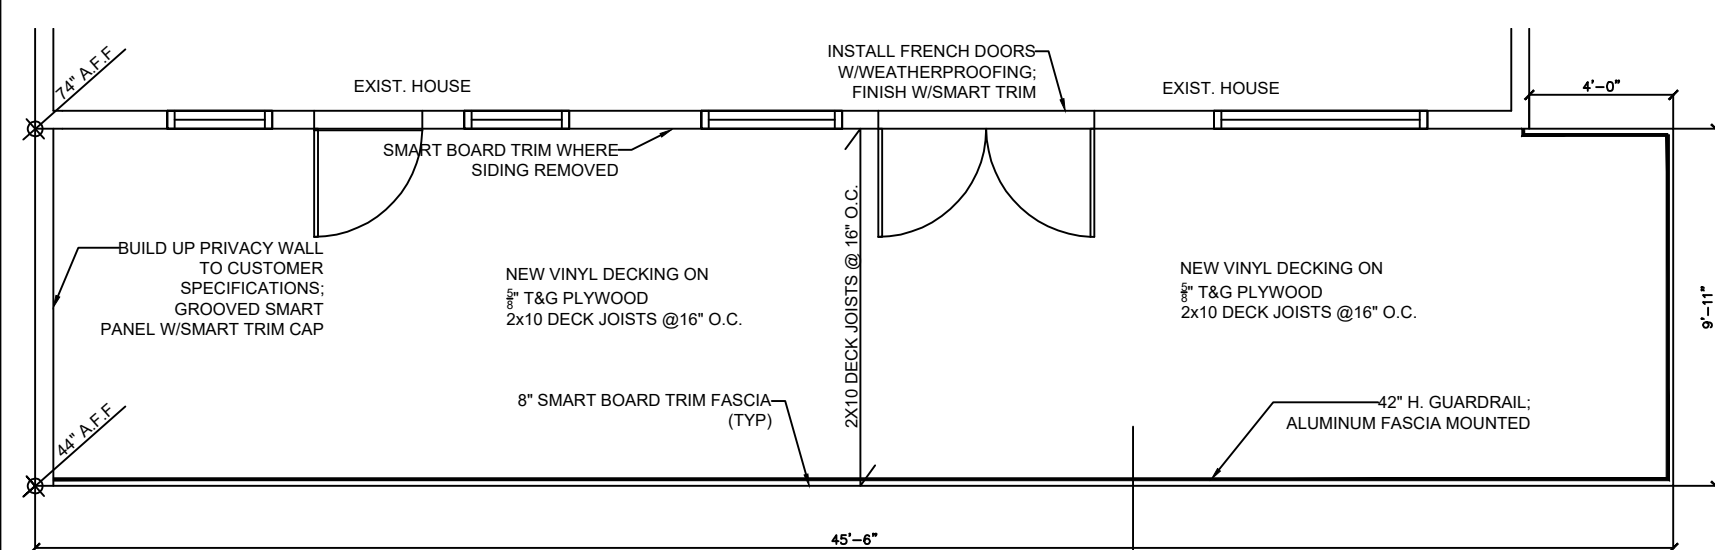


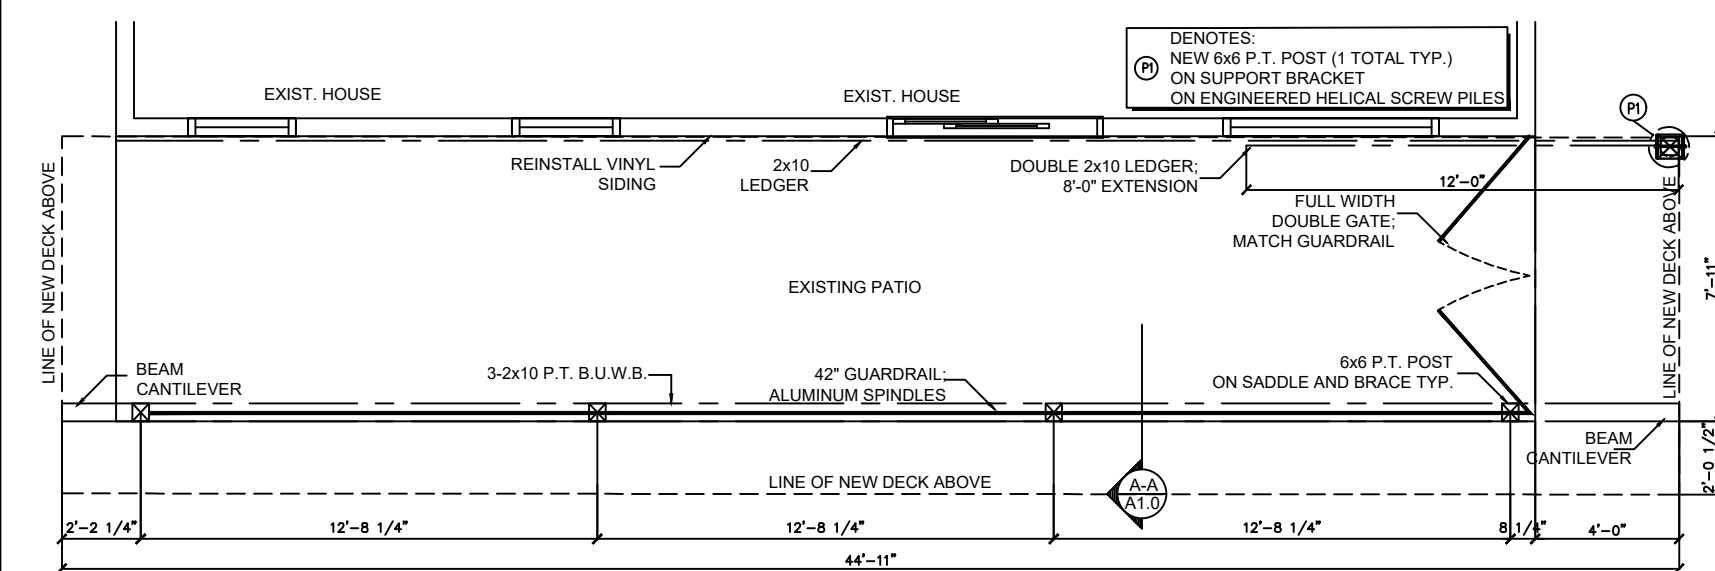

UPPER DECK FRAMING PLAN
SCALE: 3/16" = 1'-0"

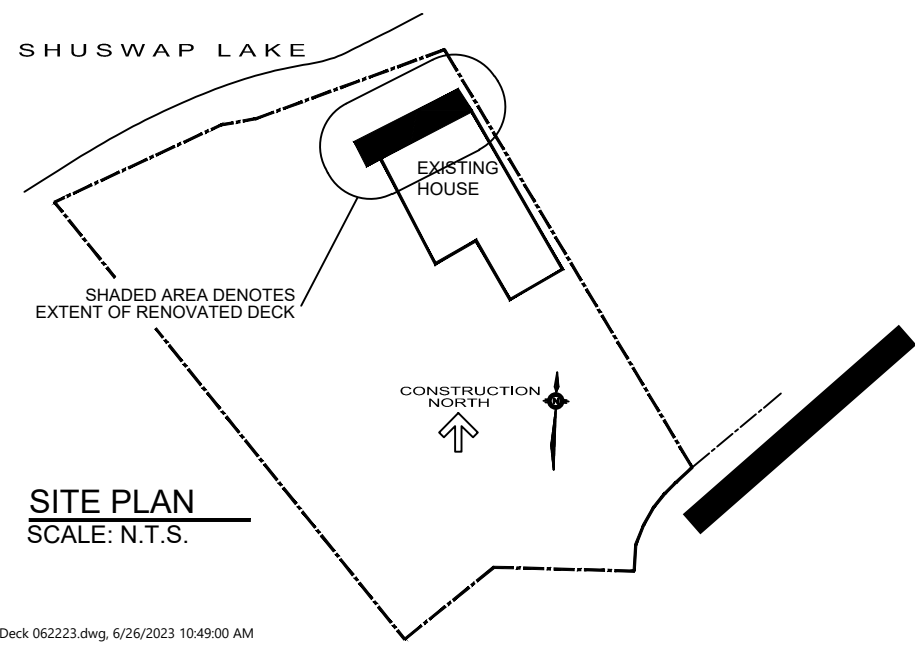


DECK BASE PLAN
SCALE: 3/16" = 1'-0"

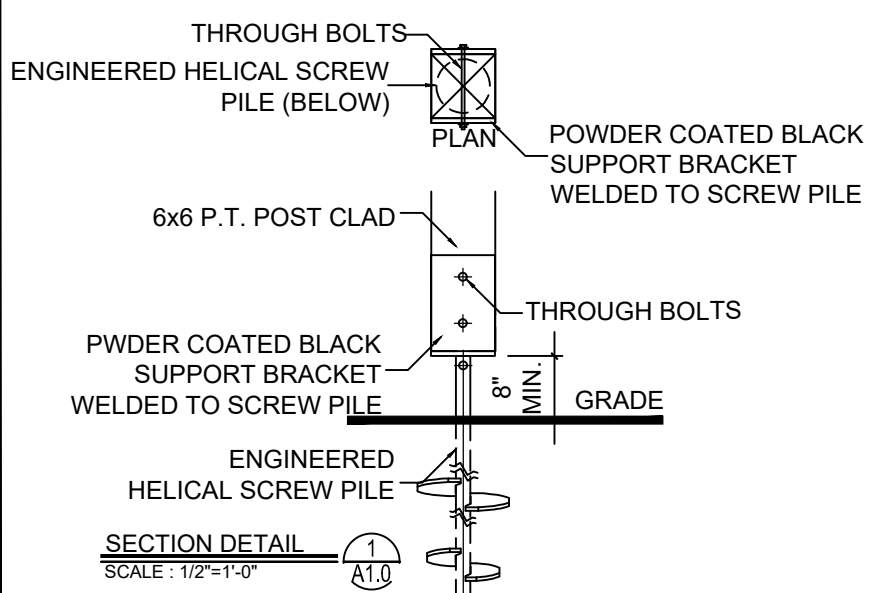

SITE PLAN
SCALE: N.T.S.

ADDRESS:

LEGAL DESCRIPTION:

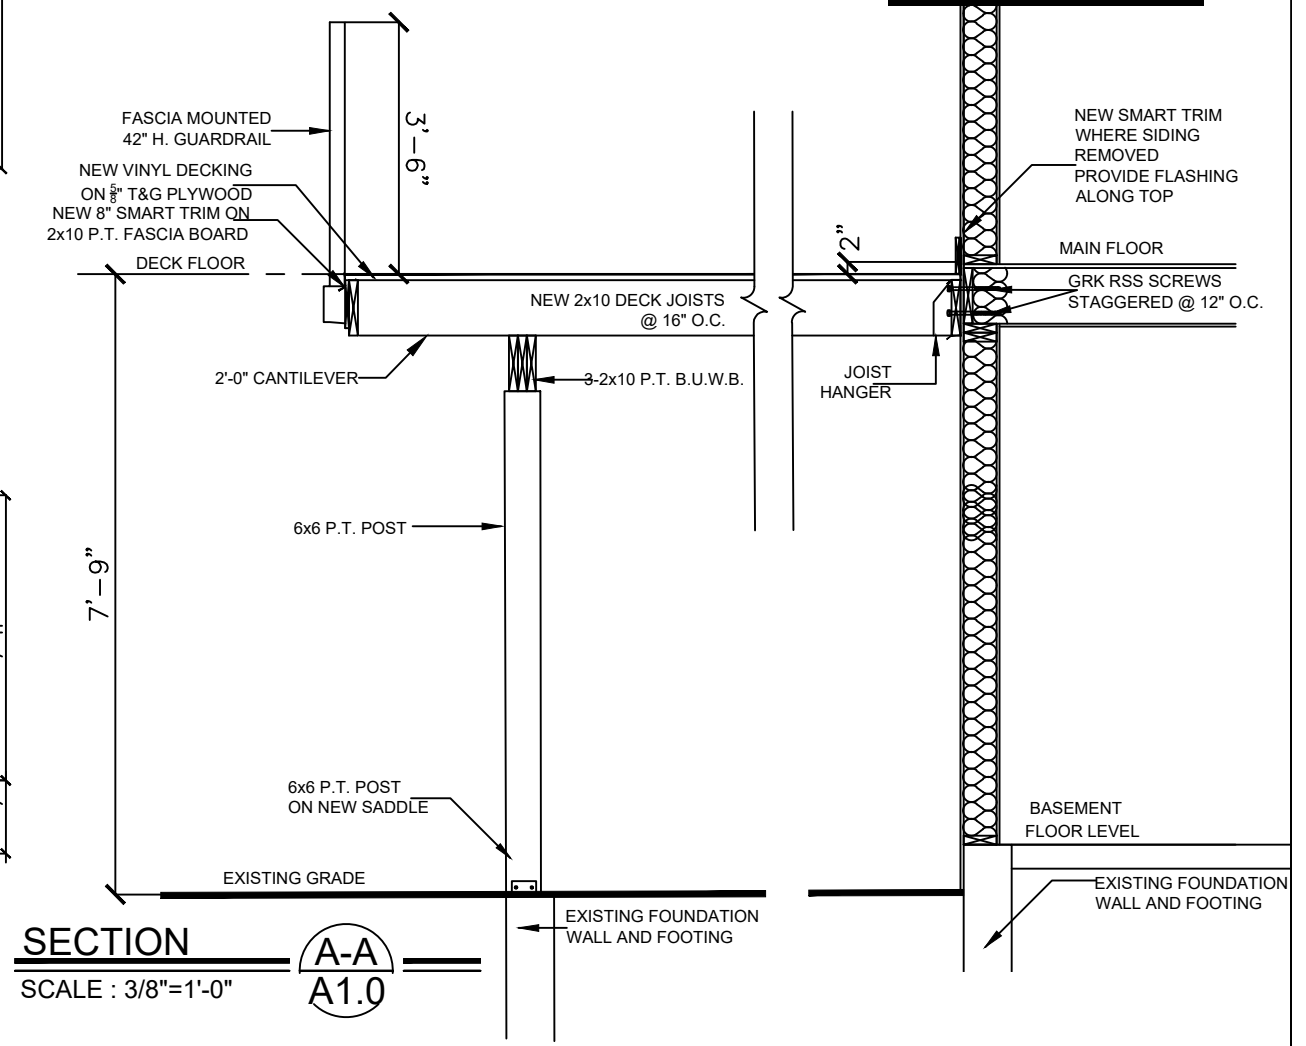

BUILDING PERMIT COPY

4		--	--
3		--	--
2			--
1			JR
REV. #	DATE	REVISION ISSUED FOR	REV. BY

THIS BUILDING IS DESIGNED IN ACCORDANCE WITH THE
BRITISH COLUMBIA BUILDING CODE 2018 EDITION
CONTRACTOR TO CHECK & VERIFY ALL DIMENSIONS
BEFORE COMMENCING WITH WORK.
MAY NOT BE REPRODUCED WITHOUT WRITTEN PERMISSION.
CONTENTS, COPYRIGHT © 2023 BY [REDACTED]

CLIENT : [REDACTED]
ADDRESS : [REDACTED]
PROJECT : REAR DECK / RAILING RENOVATION
DRAWING TITLE : PLANS AND SECTION

SCALE: AS NOTED
DATE: [REDACTED] 2023
DRAWN BY: JR
CHECKED BY: [REDACTED]

DETAIL NUMBER
LOCATION SHEET

DRAWING #
A1.0
OF 1 REV. 2