

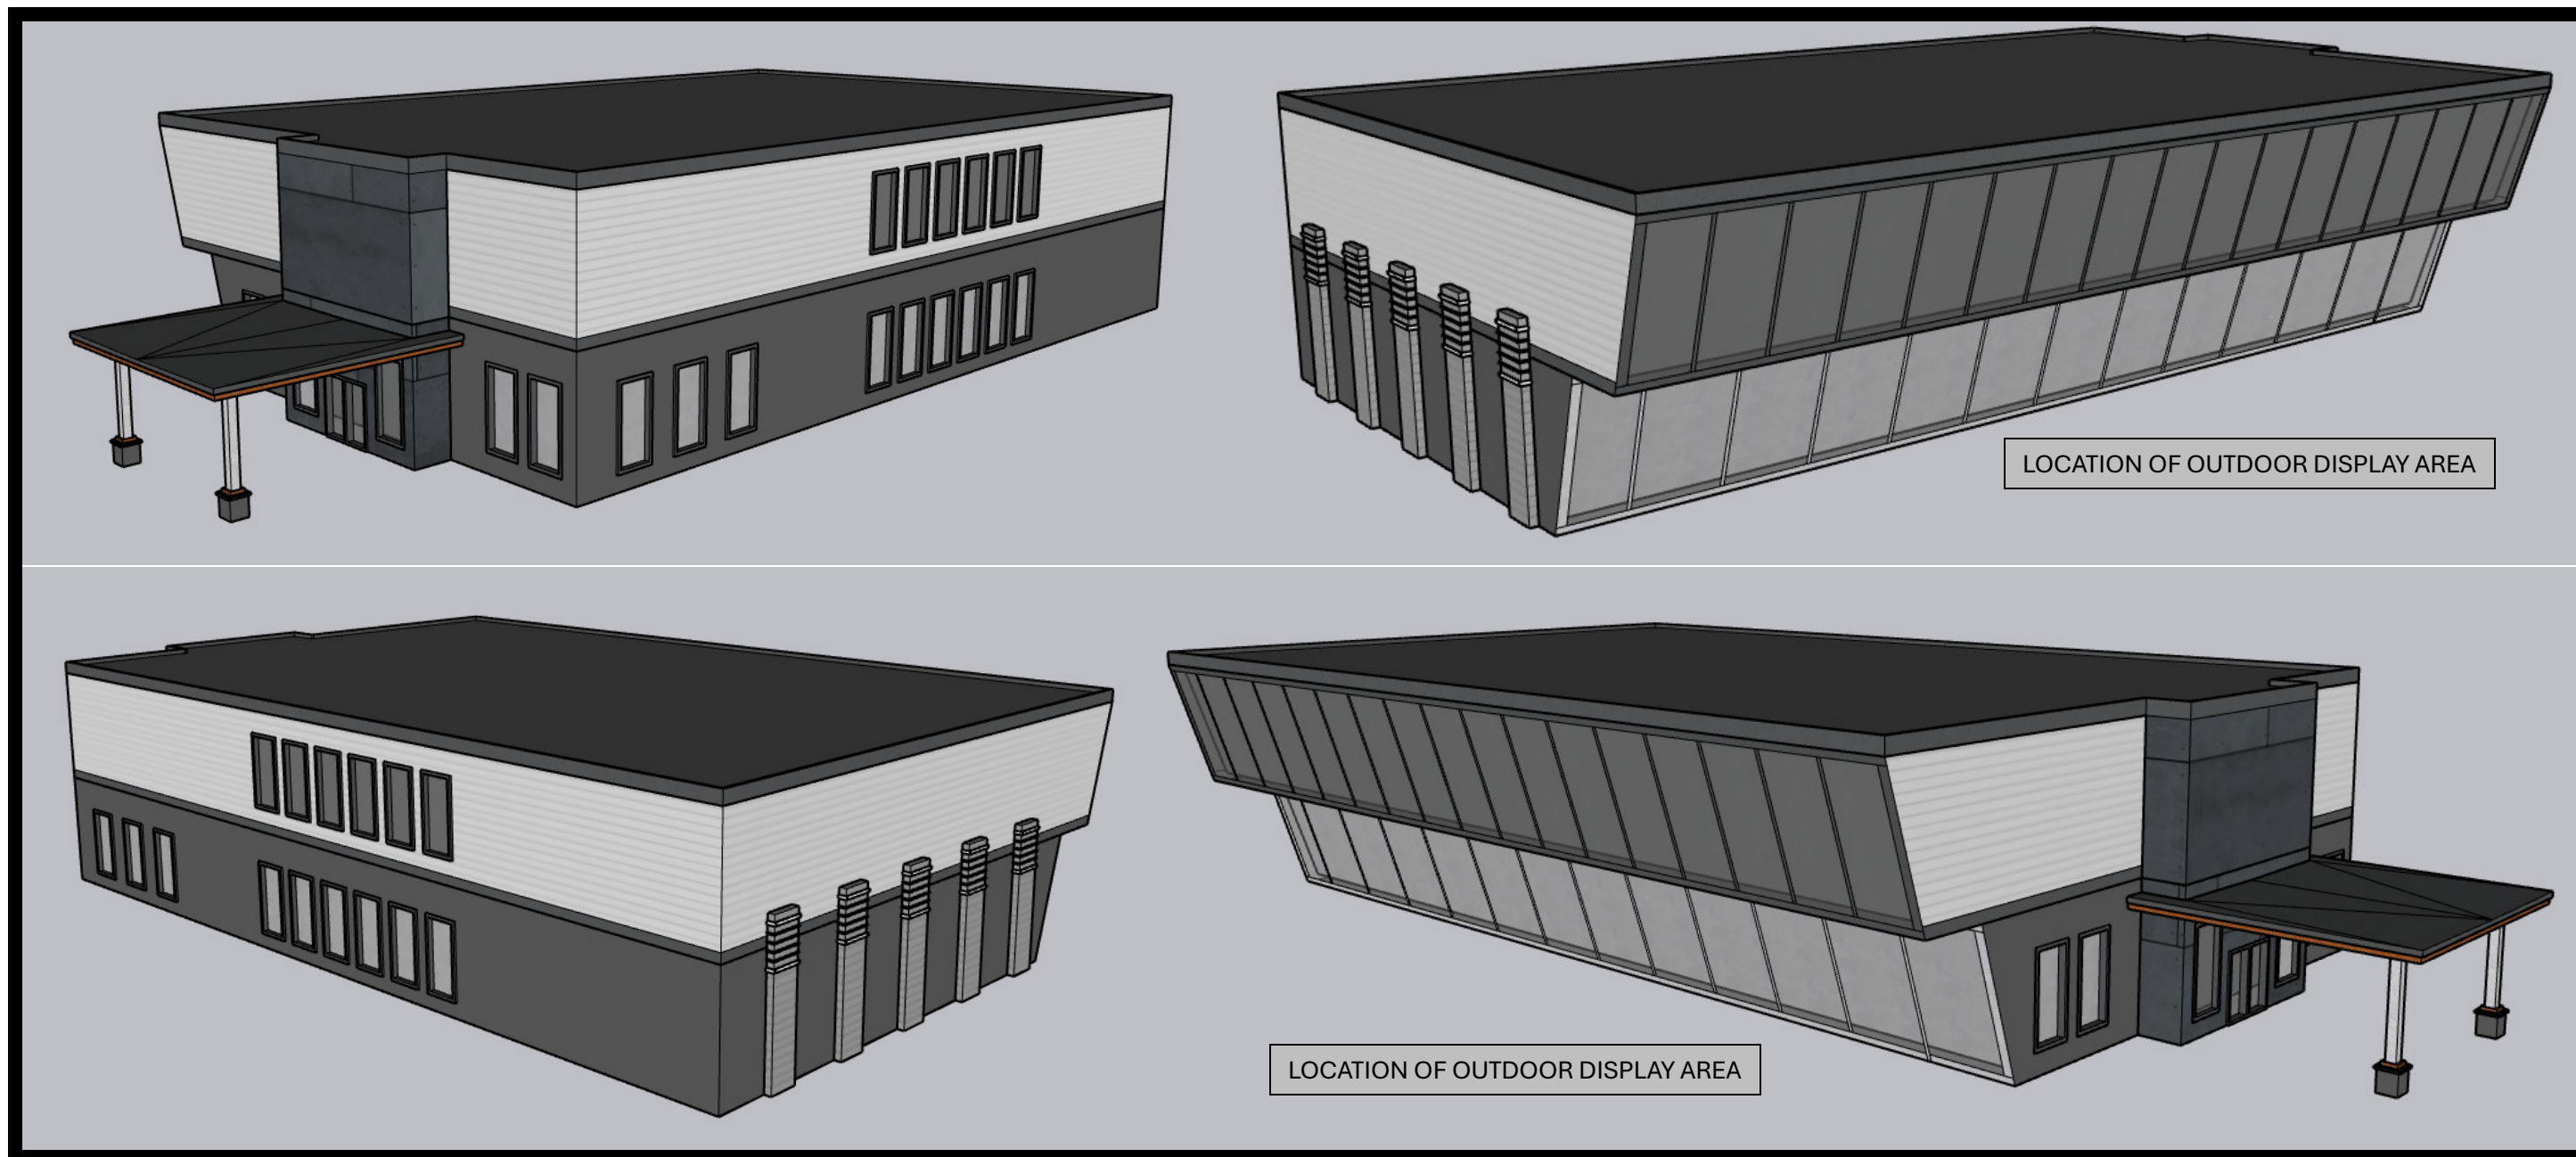


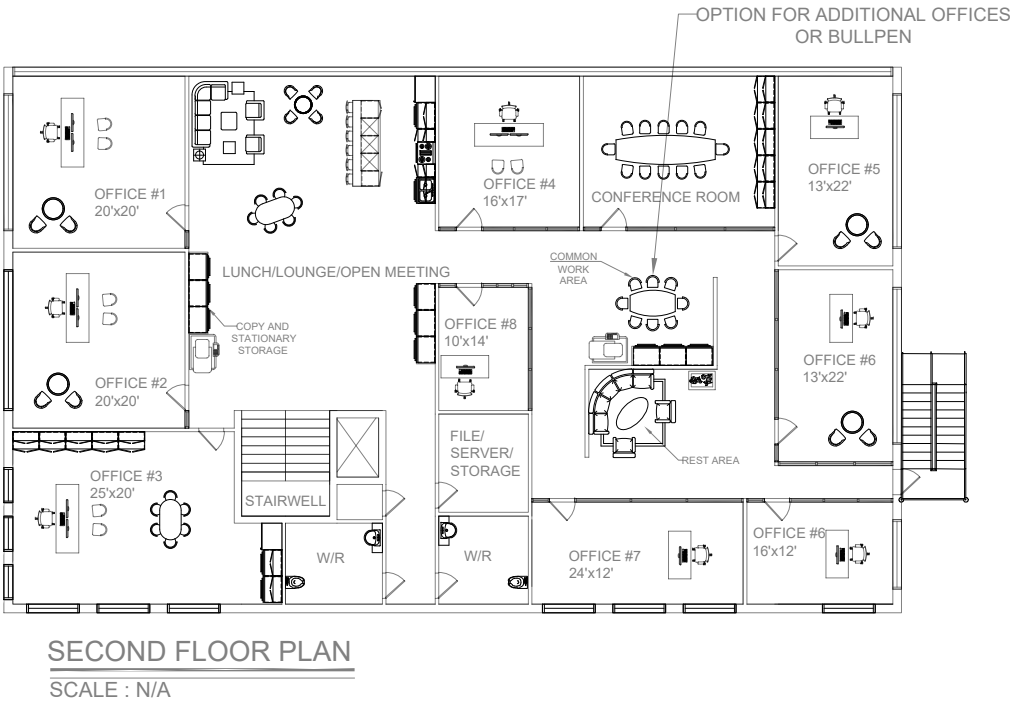

OPTION 1:

CONSTRUCTION COST: ★★☆☆☆

MASSING MODEL MATERIALS AND WINDOW PLACEMENT FOR REPRESENTATION – NOT REPRESENTATIVE OF FINAL DESIGN

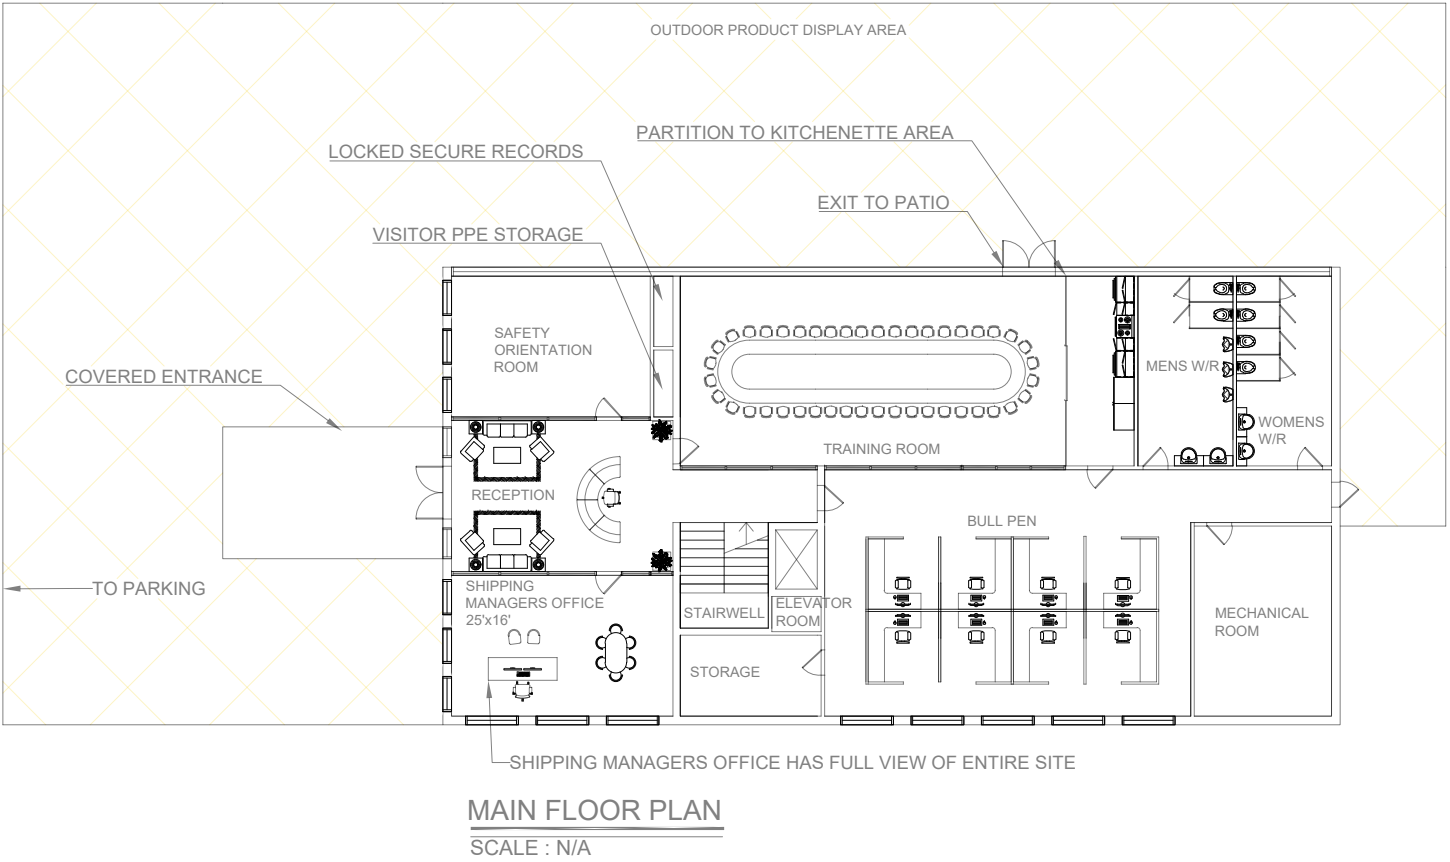

REV. #	DATE	REVISION ISSUED FOR	REV. BY


THIS BUILDING IS DESIGNED IN ACCORDANCE WITH THE
BRITISH COLUMBIA BUILDING CODE 2018 EDITION
CONTRACTOR TO CHECK & VERIFY ALL DIMENSIONS
BEFORE COMMENCING WITH WORK.
MAY NOT BE REPRODUCED WITHOUT WRITTEN PERMISSION.
CONTENTS, COPYRIGHT © 2024 BY [REDACTED]

DETAIL
NUMBER
LOCATION
SHEET

CLIENT : [REDACTED]
ADDRESS : [REDACTED]
PROJECT : SITE REDESIGN AND OFFICE
DRAWING TITLE : FLOOR PLAN / SITE PLAN

SCALE: AS NOTED
DATE: [REDACTED] 2024
DRAWN BY: JR
CHECKED BY: [REDACTED]


DRAWING #
A1.0
OF | REV. |

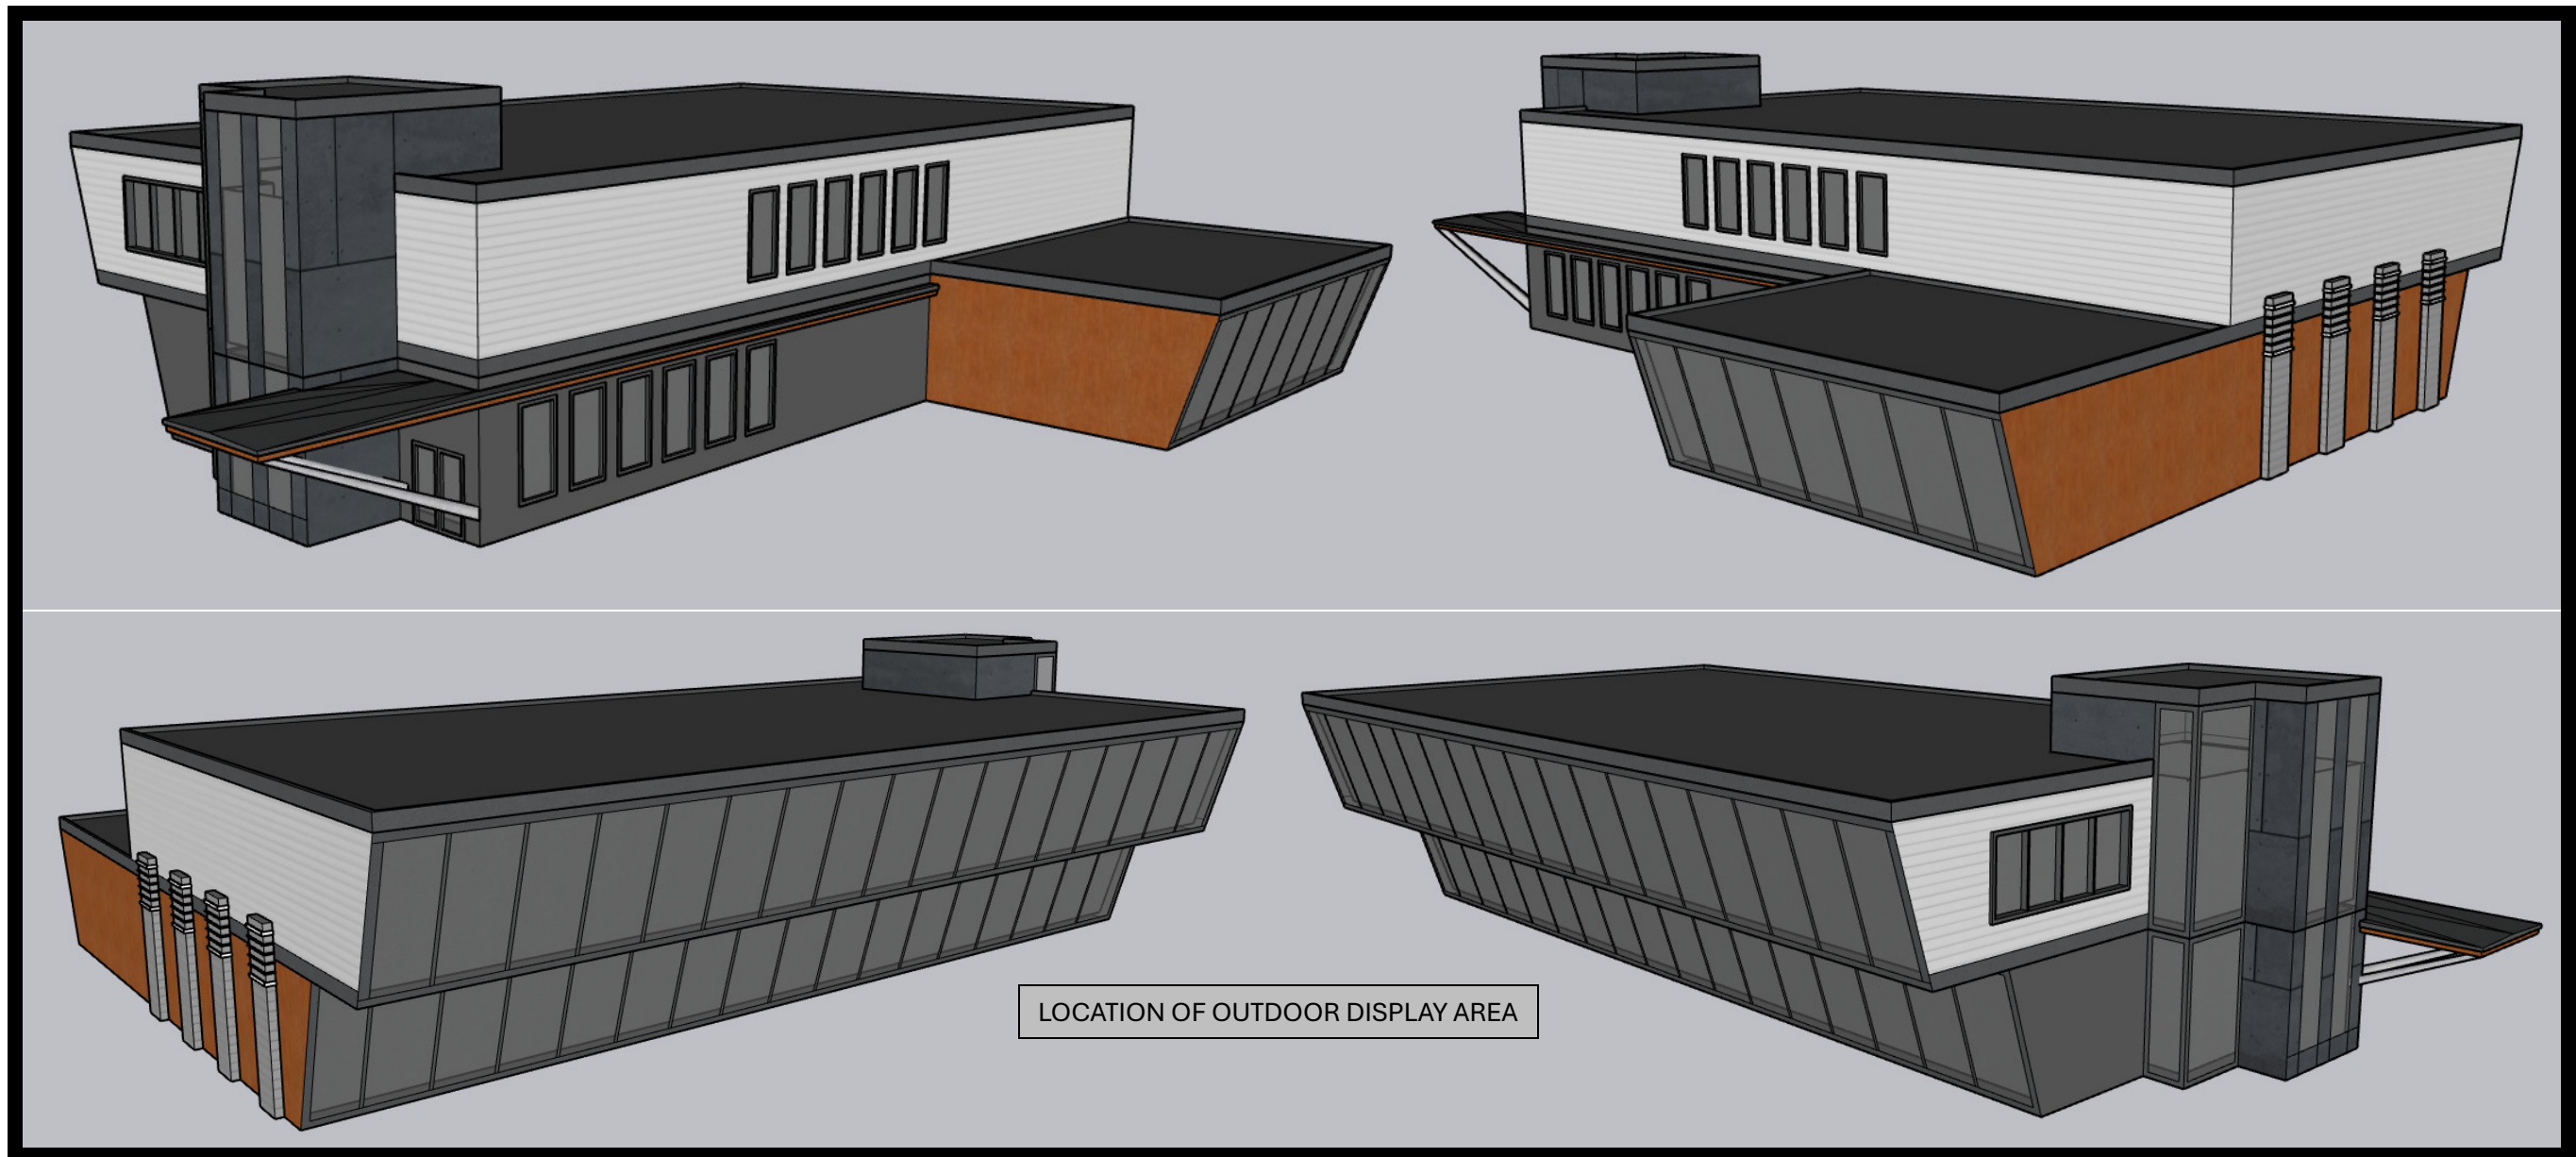


OPTION 2:

CONSTRUCTION COST: ★★☆☆☆

MASSING MODEL MATERIALS AND WINDOW PLACEMENT FOR REPRESENTATION – NOT REPRESENTATIVE OF FINAL DESIGN

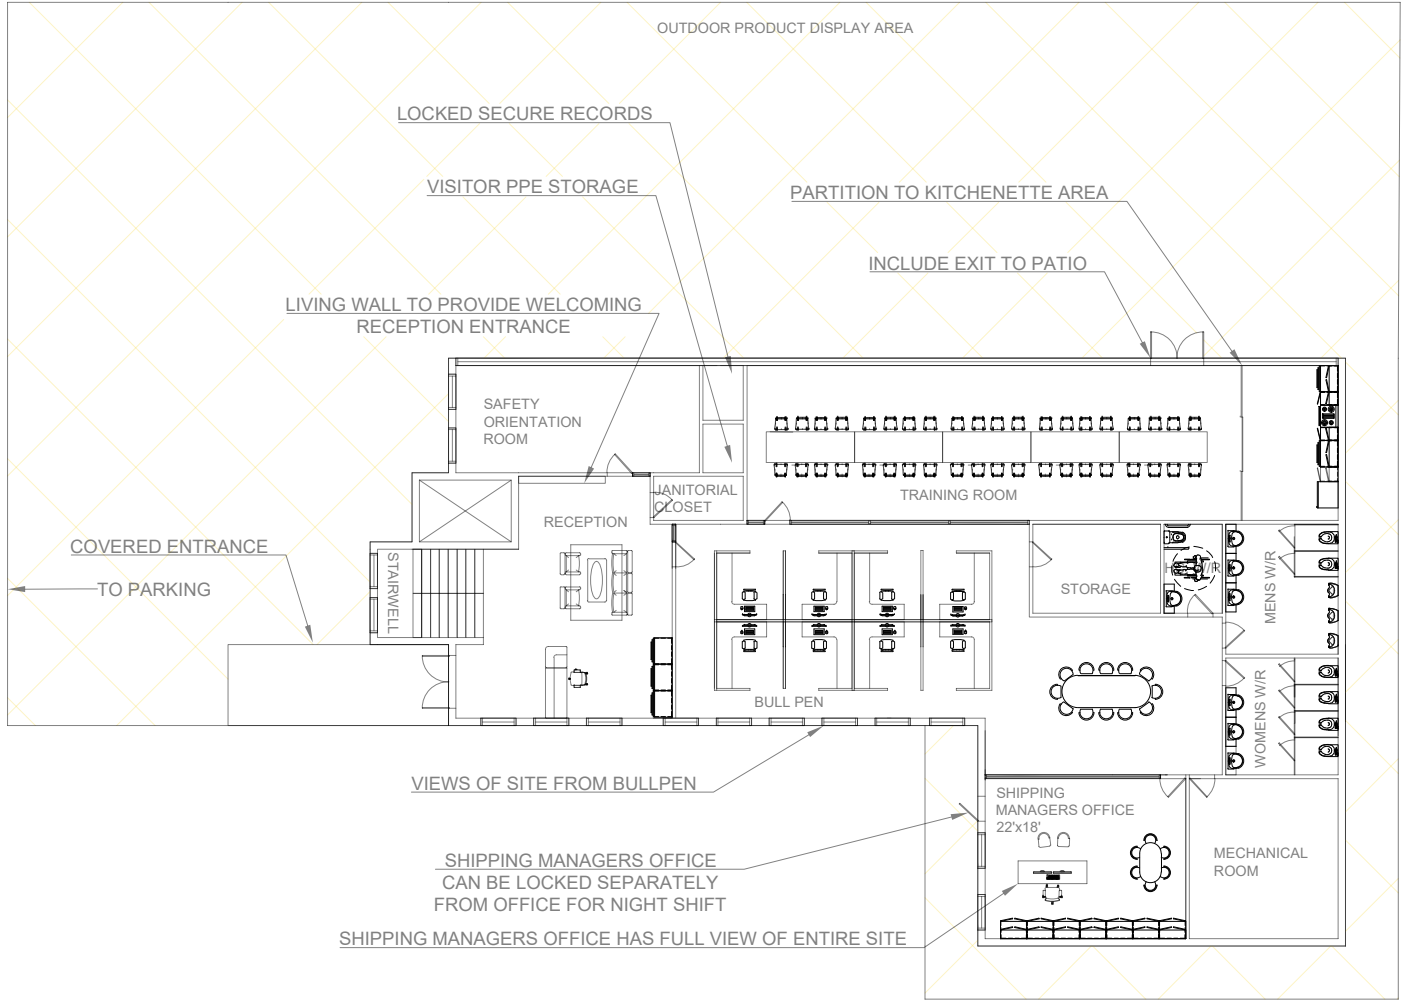

MAIN FLOOR PLAN
SCALE : N/A

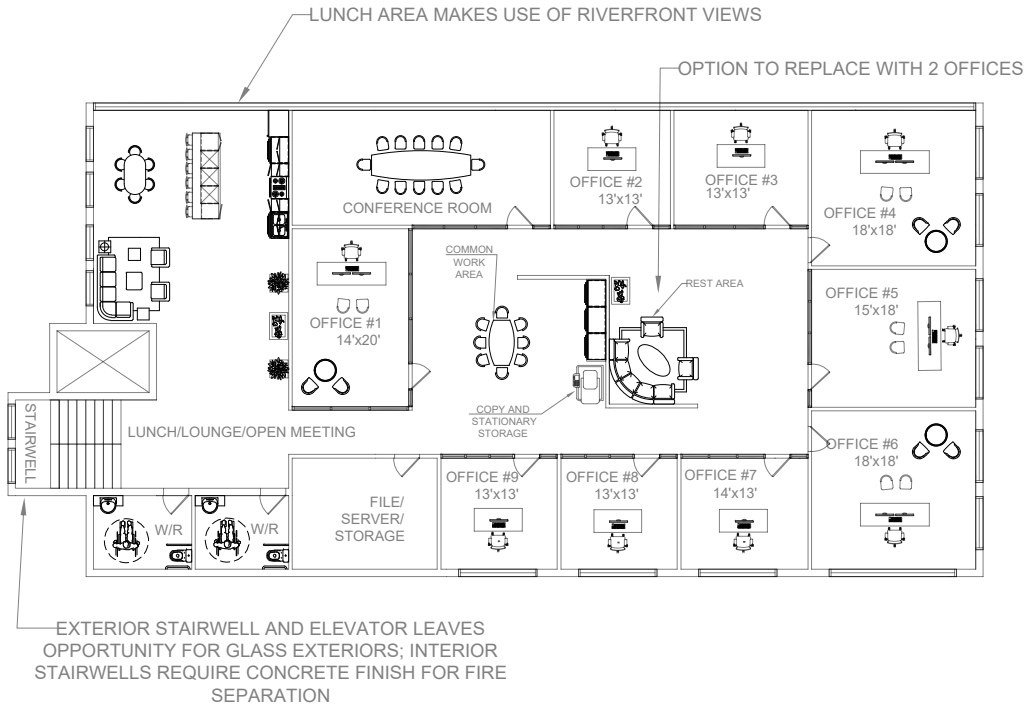

SECOND FLOOR PLAN
SCALE : N/A

REV. #	DATE	REVISION ISSUED FOR	REV. BY

THIS BUILDING IS DESIGNED IN ACCORDANCE WITH THE
BRITISH COLUMBIA BUILDING CODE 2018 EDITION
CONTRACTOR TO CHECK & VERIFY ALL DIMENSIONS
BEFORE COMMENCING WITH WORK.
MAY NOT BE REPRODUCED WITHOUT WRITTEN PERMISSION.
CONTENTS, COPYRIGHT © 2024 BY [REDACTED]

DETAIL
NUMBER
LOCATION
SHEET

CLIENT : [REDACTED]
ADDRESS : [REDACTED]
PROJECT : SITE REDESIGN AND OFFICE
DRAWING TITLE : FLOOR PLAN / SITE PLAN

SCALE: AS NOTED
DATE: [REDACTED] 2024
DRAWN BY: JR
CHECKED BY: [REDACTED]


DRAWING #
A2.0
OF | REV. |




OPTION 3:

CONSTRUCTION COST: ★★★★★

MASSING MODEL MATERIALS AND WINDOW PLACEMENT FOR REPRESENTATION – NOT REPRESENTATIVE OF FINAL DESIGN

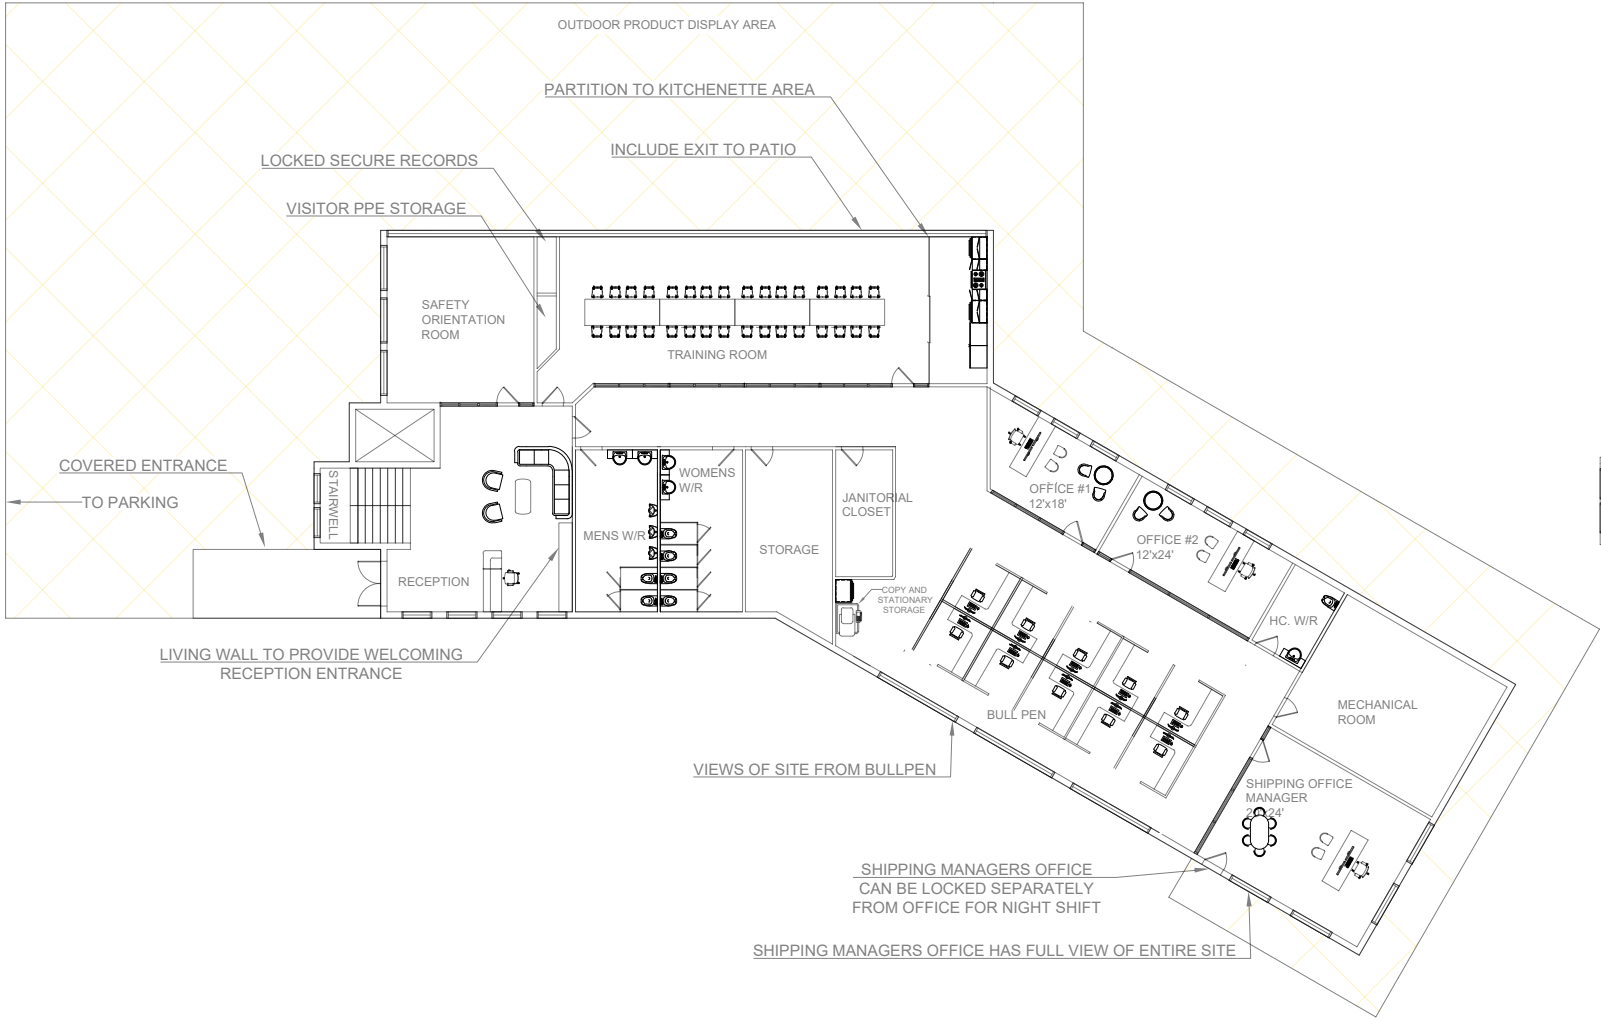

MAIN FLOOR PLAN
SCALE : N/A

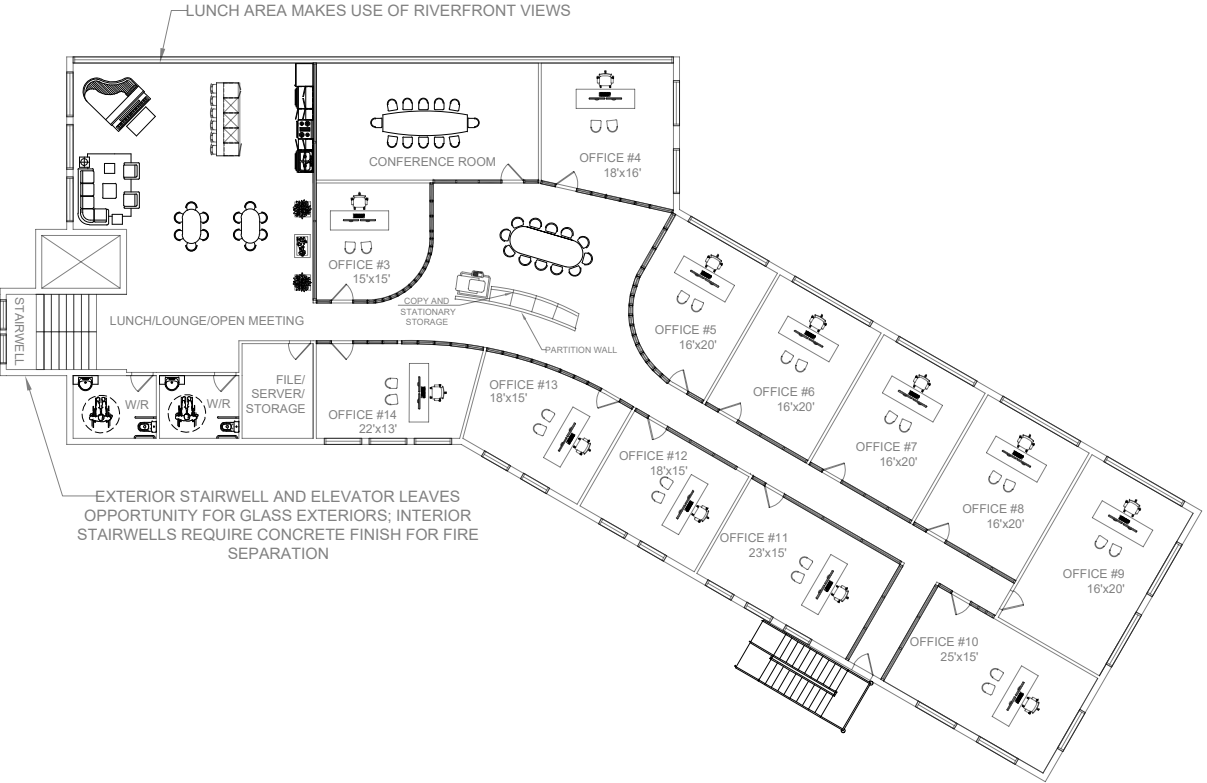

SECOND FLOOR PLAN
SCALE : N/A

REV. #	DATE	REVISION ISSUED FOR	REV. BY


THIS BUILDING IS DESIGNED IN ACCORDANCE WITH THE
BRITISH COLUMBIA BUILDING CODE 2018 EDITION
CONTRACTOR TO CHECK & VERIFY ALL DIMENSIONS
BEFORE COMMENCING WITH WORK.
MAY NOT BE REPRODUCED WITHOUT WRITTEN PERMISSION.
CONTENTS, COPYRIGHT ©2024 BY [REDACTED]

DETAIL
NUMBER
LOCATION
SHEET

CLIENT : [REDACTED]
ADDRESS : [REDACTED]
PROJECT : SITE REDESIGN AND OFFICE
DRAWING TITLE : FLOOR PLAN / SITE PLAN

SCALE: AS NOTED
DATE: [REDACTED] 2024
DRAWN BY: JR
CHECKED BY: [REDACTED]

DRAWING #
A3.0
OF | REV. |

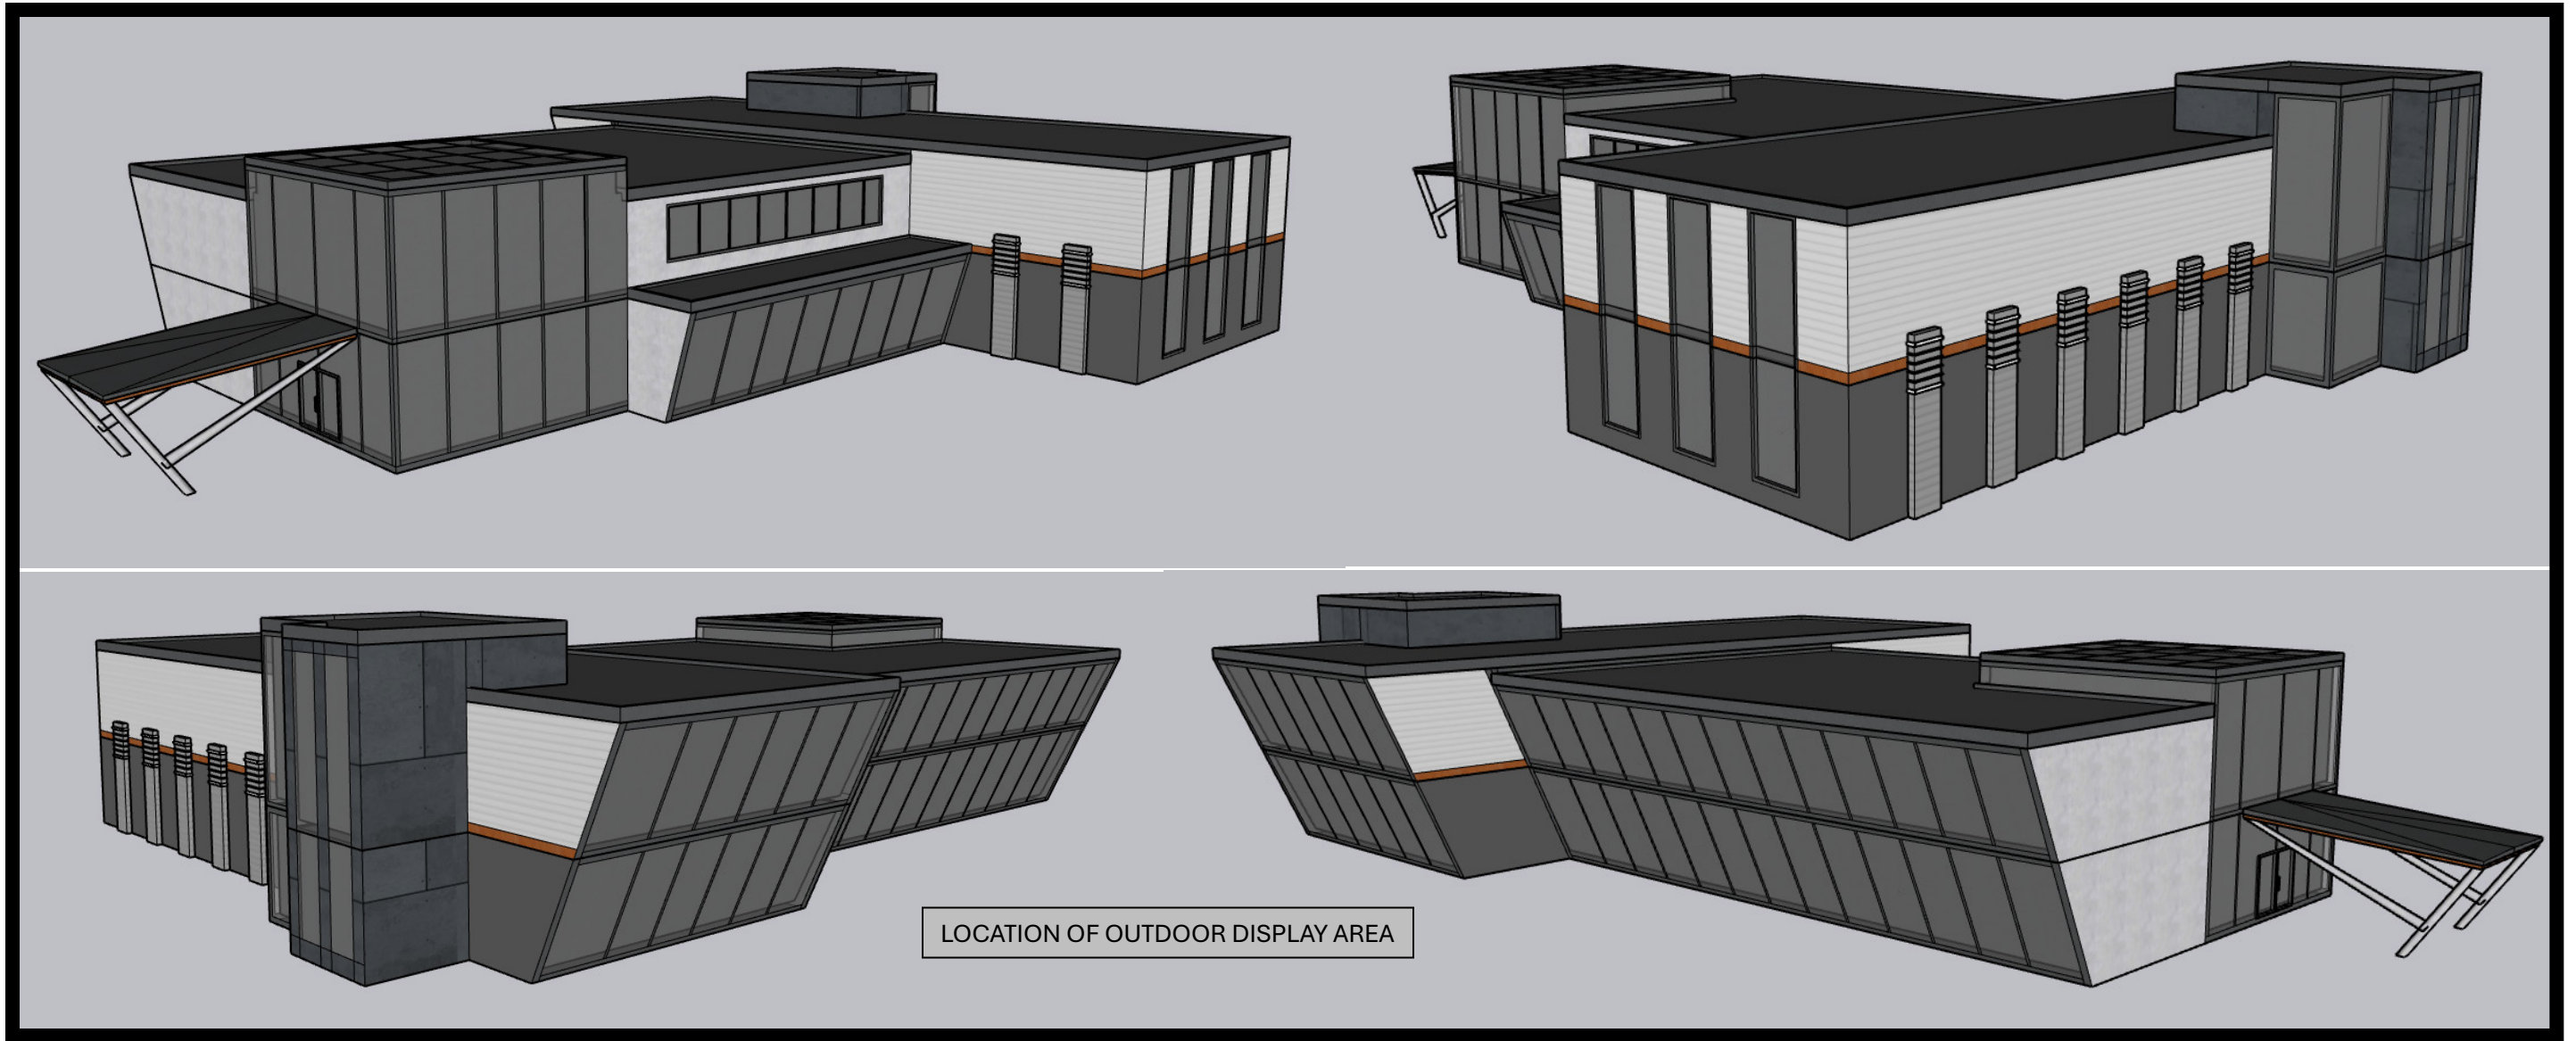

OPTION 4:

CONSTRUCTION COST: ★★★★★

MASSING MODEL MATERIALS AND WINDOW PLACEMENT FOR REPRESENTATION – NOT REPRESENTATIVE OF FINAL DESIGN

