



PROJECT NAME

Term Project -
Big Bear
Advocacy
Centre

DRAWING TITLE

Site Plan

SCALE
1" = 60'-0"

DRAWN BY
J Rennie

CHECK	MM
-------	----

DATE 04/27/20

JOB NO.
2120-04-TP

DEAR SIR,

A102





**THOMPSON
RIVERS
UNIVERSITY**

805 TRU Way
Kamloops, BC
V2C 0C8
Tel: 250-828-5000
www.tru.ca/ARET

**ARCHITECTURAL
& ENGINEERING
TECHNOLOGY**

PROJECT NAME
**Term Project -
Big Bear
Advocacy
Centre**

DRAWING TITLE
First Floor Plan

SCALE
1/8" = 1'-0"

DRAWN BY
J. Rennie

CHECKED
NM

DATE
04/27/20


JOB NO.
2100-04-TP

DRAWING NO.

A104

4/27/2020 5:46:09 PM

① Level 1
1/8" = 1'-0"

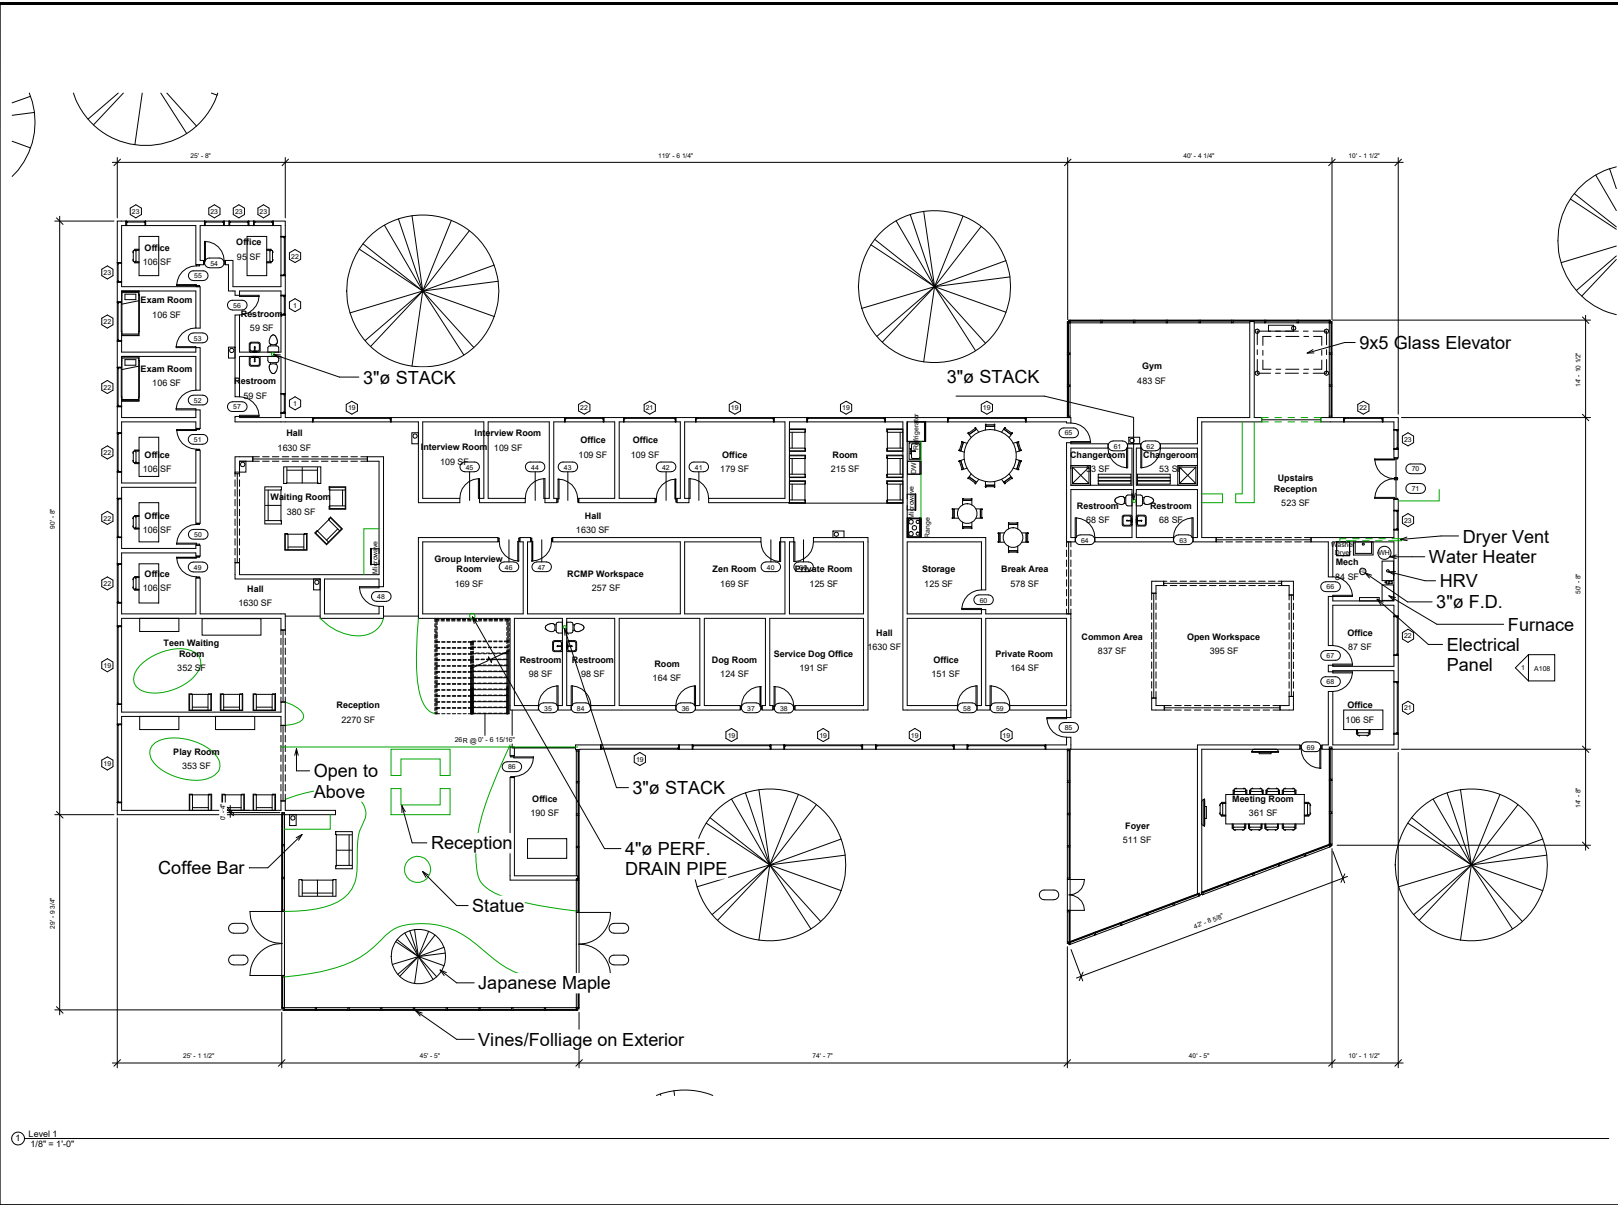

4/27/2020 5:46:09 PM



**THOMPSON
RIVERS
UNIVERSITY**

805 TRU Way
Kamloops, BC
V2C 0C8
Tel: 250-838-5000
www.tru.ca/ARET

**ARCHITECTURAL
& ENGINEERING
TECHNOLOGY**

PROJECT NAME

Term Project -
Big Bear
Advocacy
Centre

DRAWING TITLE

Second Floor
Plan

SCALE

1/8" = 1'-0"

DRAWN BY

J. Rennie

CHECKED

MM

DATE


04/27/20

JOB NO.

2120-04-TP

DRAWING NO.

A105

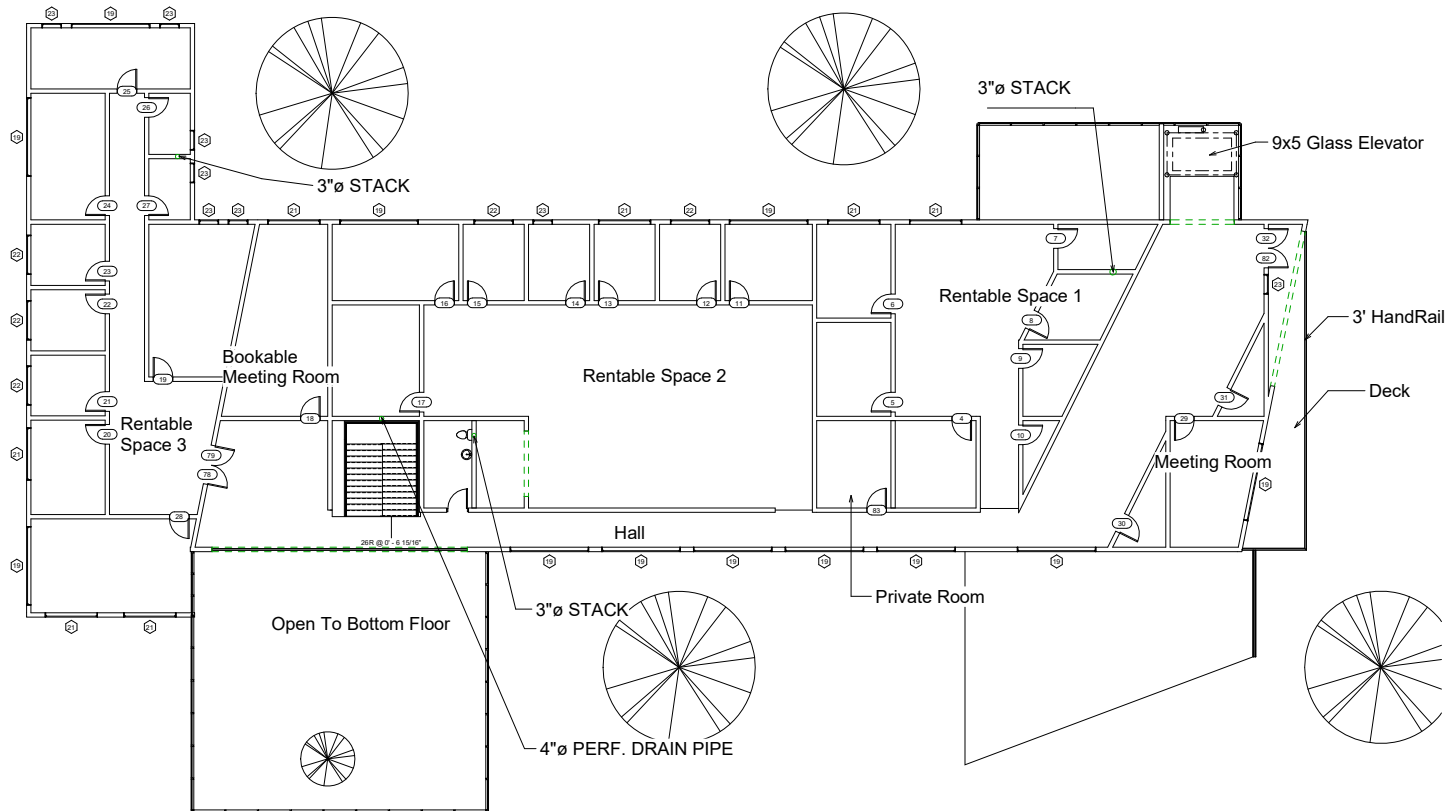

1 Level 2
1/8" = 1'-0"



**THOMPSON
RIVERS
UNIVERSITY**

805 TRU Way
Kamloops, BC
V2C 0C8
Tel: 250-838-5000
www.tru.ca/ARET

**ARCHITECTURAL
& ENGINEERING
TECHNOLOGY**

PROJECT NAME:
**Term Project -
Big Bear
Advocacy
Centre**

DRAWING TITLE:
**North and South
Elevations**

SCALE:
1/8" = 1'-0"

DRAWN BY:
J. Rennie


CHECKED:
MM

DATE:
04/27/20


JOB NO.:
2120-04-TP

DRAWING NO.:

A107

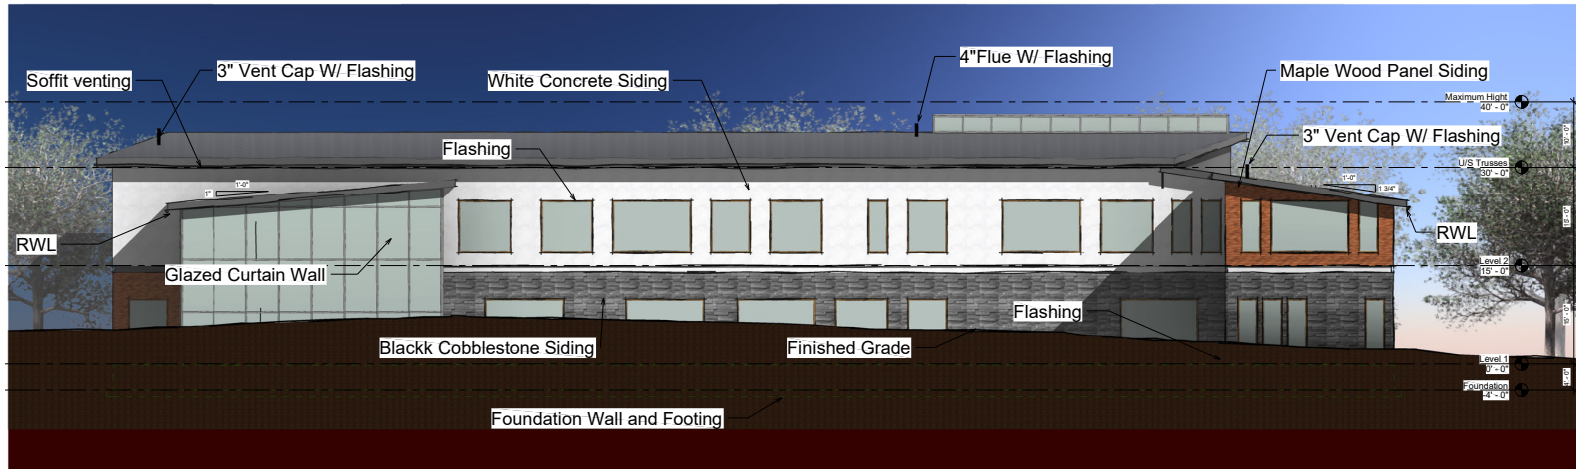


① North
1/8" = 1'-0"

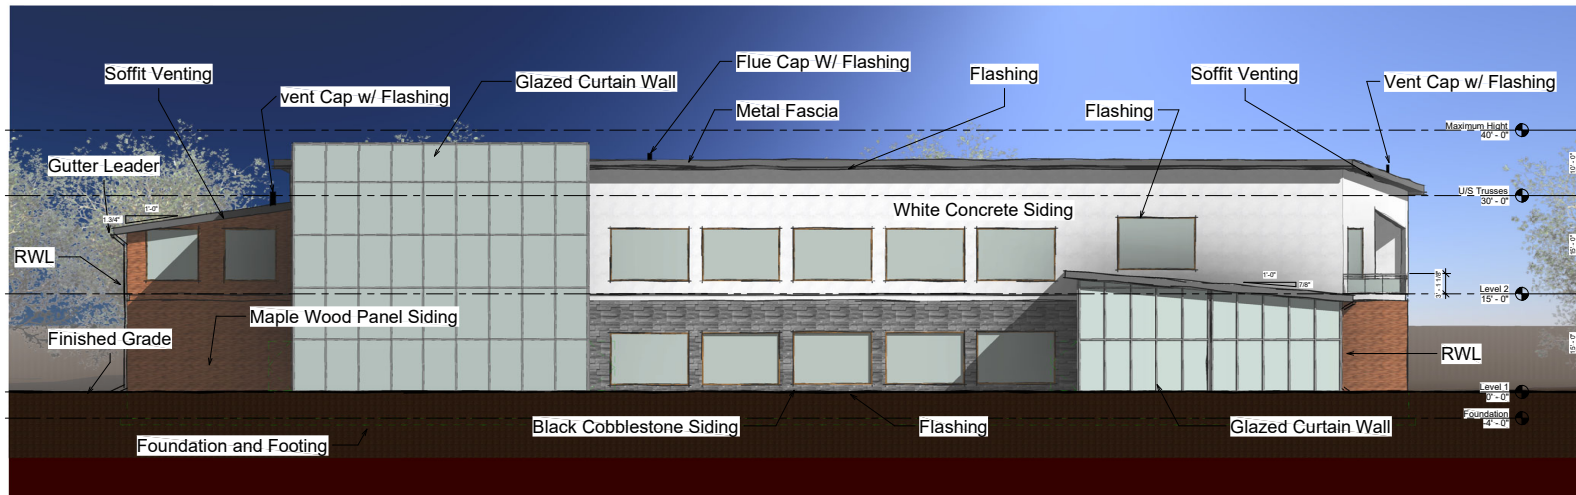


② South
1/8" = 1'-0"

4/27/2020 5:46:45 PM

4/27/2020 5:46:45 PM

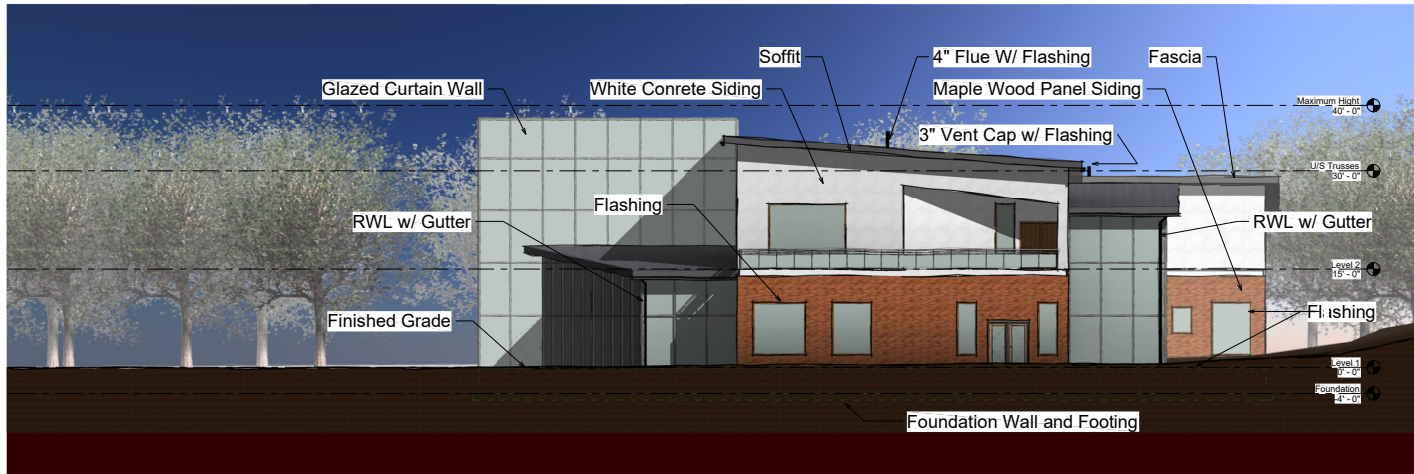

① East
1/8" = 1'-0"

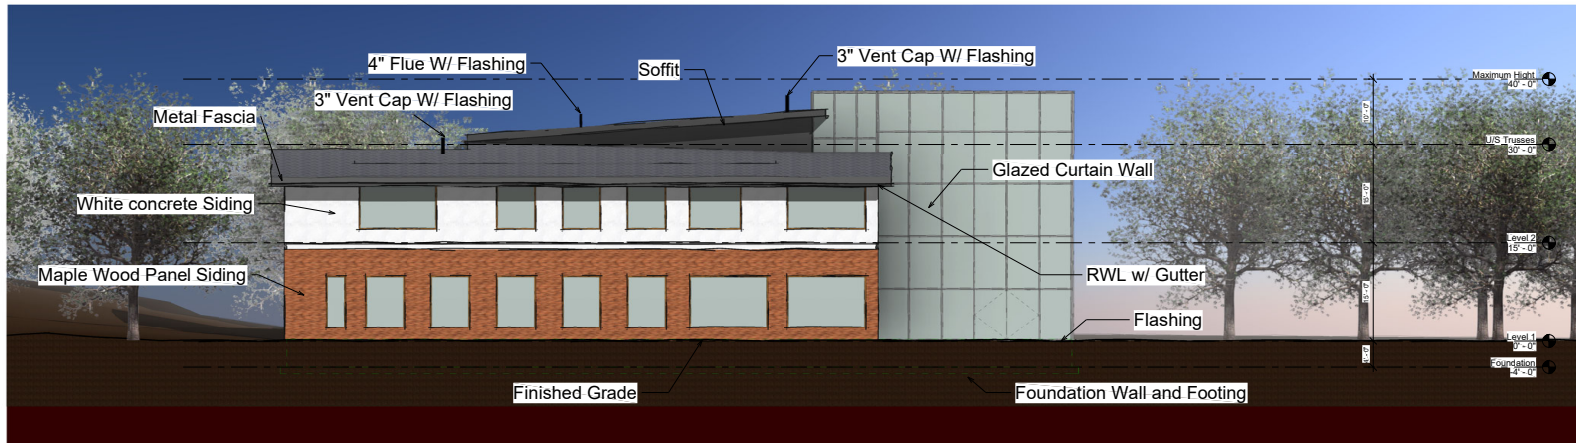

② West
1/8" = 1'-0"



**THOMPSON
RIVERS
UNIVERSITY**

805 TRU Way
Kamloops, BC
V2C 0C8
Tel: 250-838-5000
www.tru.ca/ARET

**ARCHITECTURAL
& ENGINEERING
TECHNOLOGY**

PROJECT NAME:
**Term Project -
Big Bear
Advocacy
Centre**

DRAWING TITLE:
**East and West
Elevations**

SCALE:
1/8" = 1'-0"

DRAWN BY:
J Rennie

CHECKED:
MM

DATE:
04/27/20

JOB NO:
2120-04-TP

DRAWING NO:

A108

