



Akshar Construction

Lot 22 Calion Court



Floor Plan

Project Number	AC24.05
Date	11/12/24
Drawn By	DPenny
Checked By	DPenny

A1

Scale 1/4" = 1'-0"

11/12/2024 12:12:01 PM

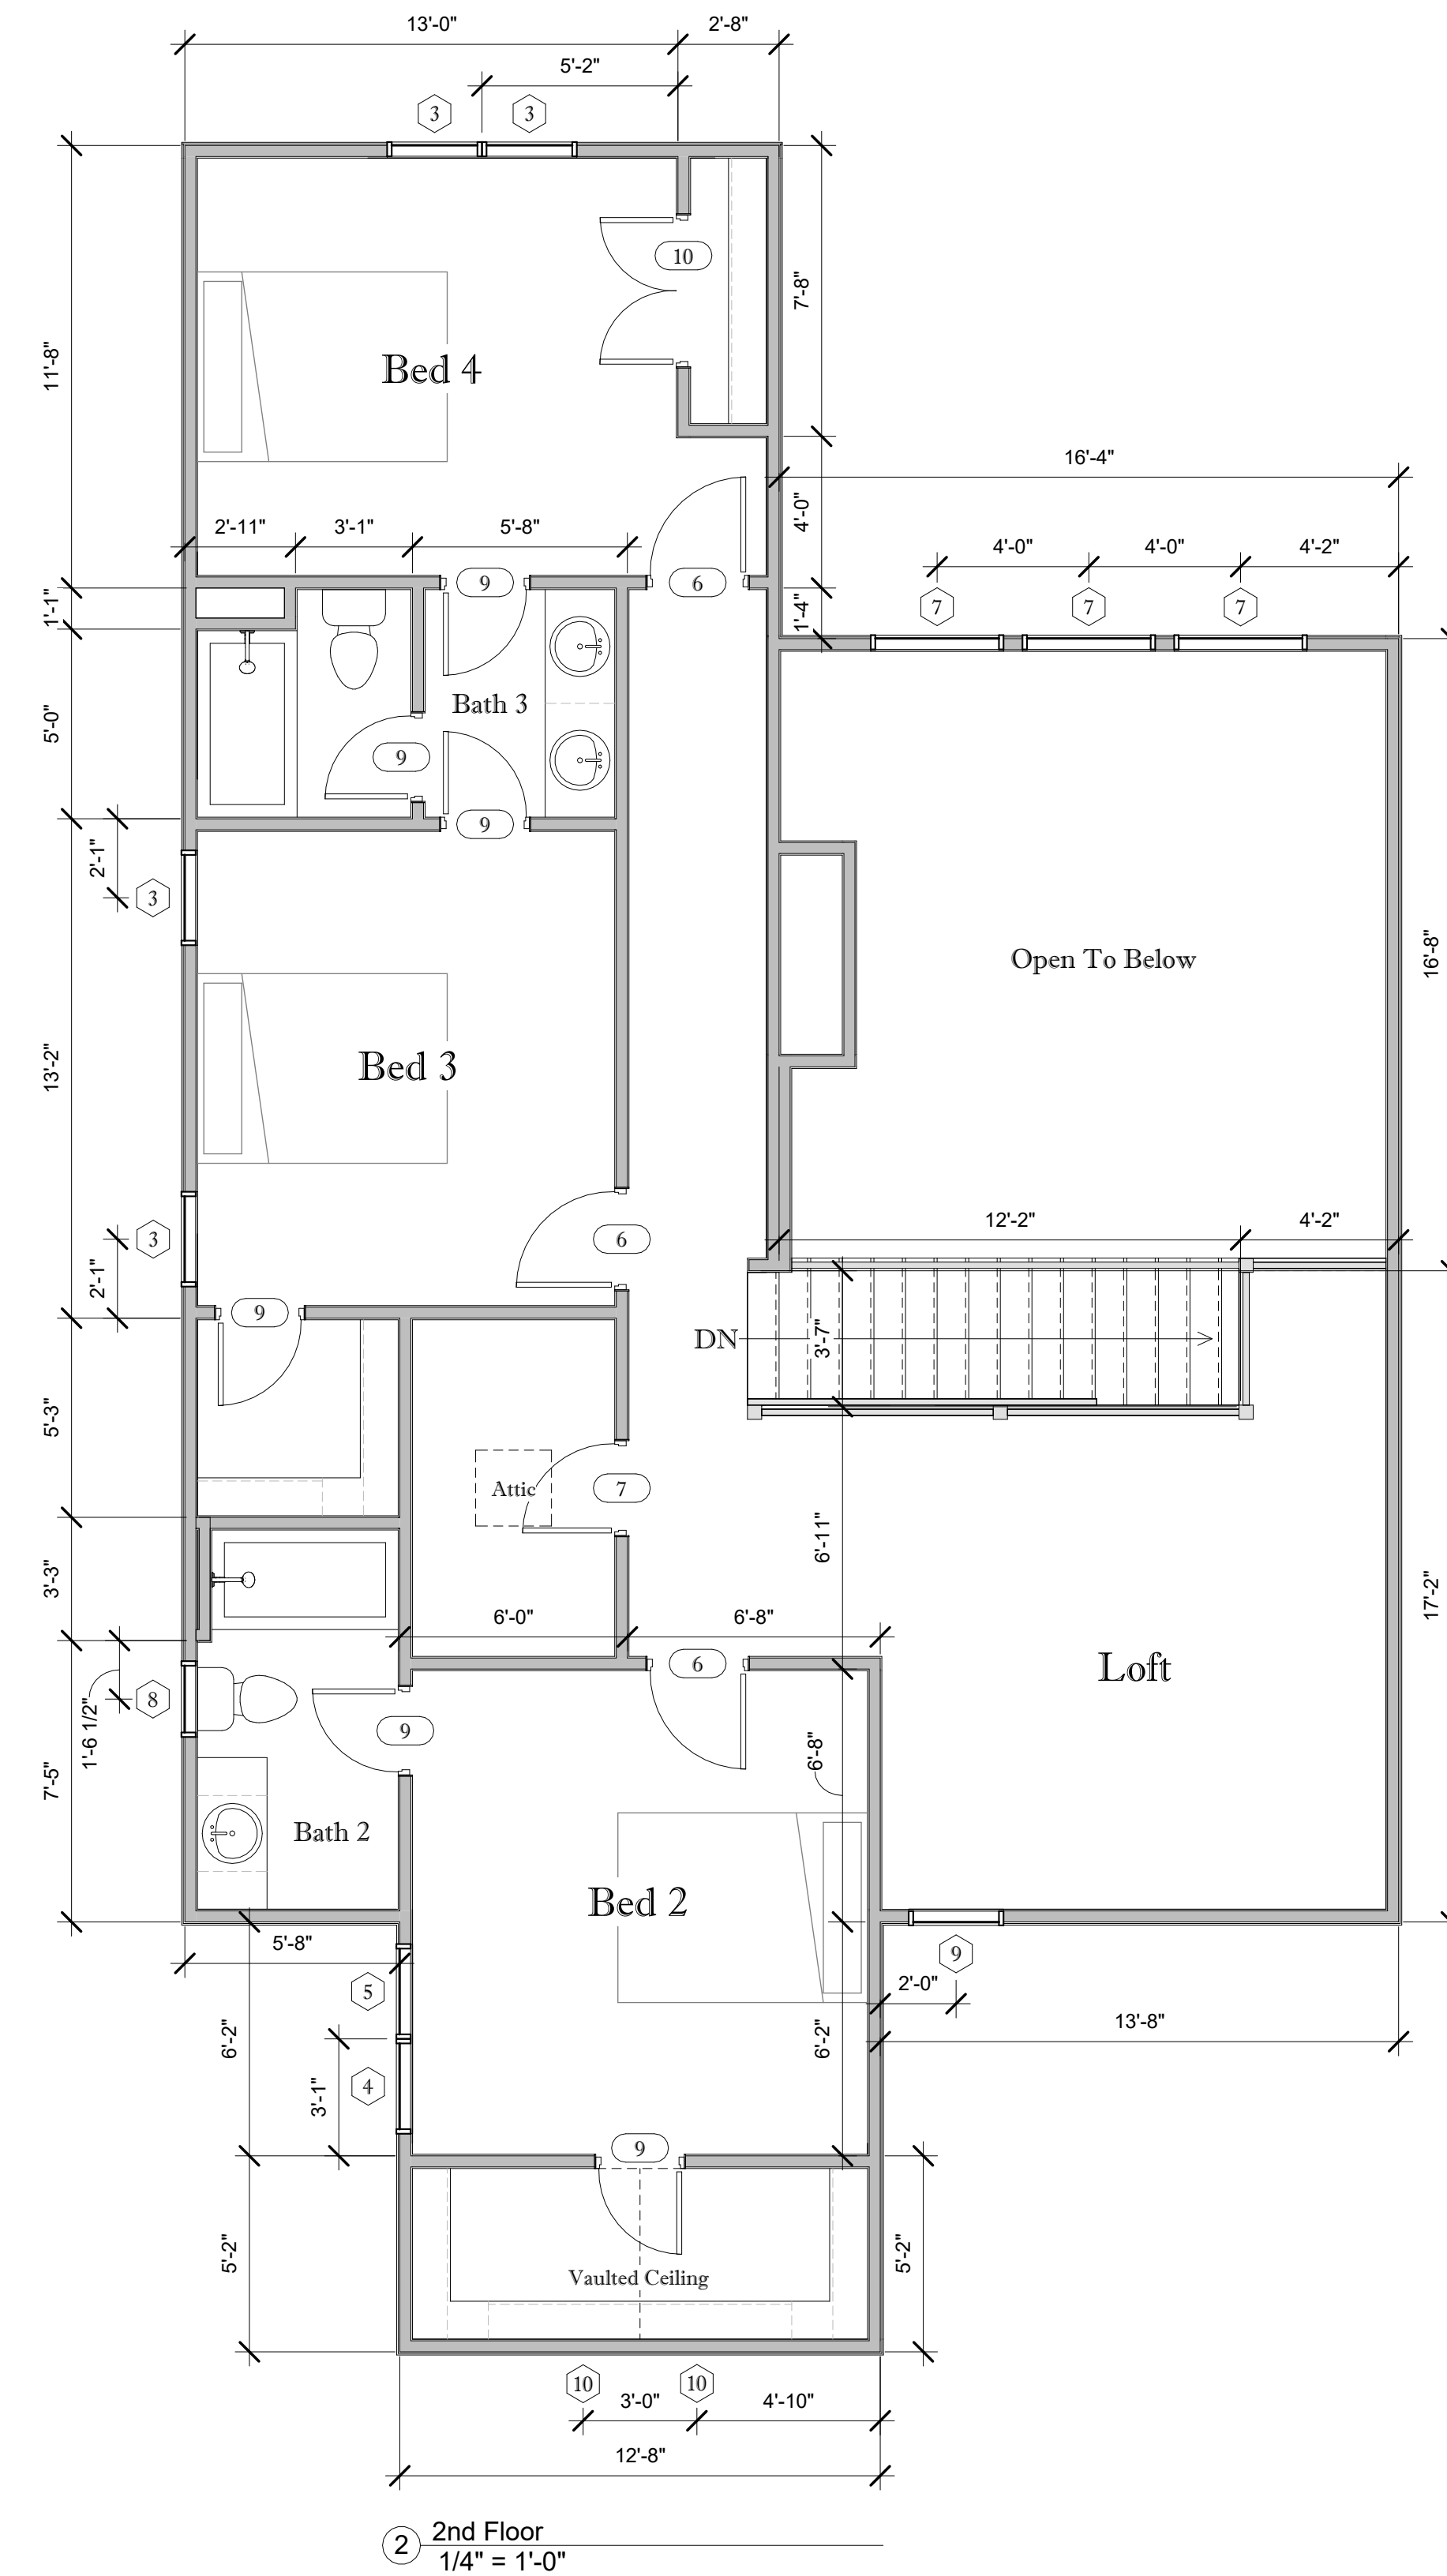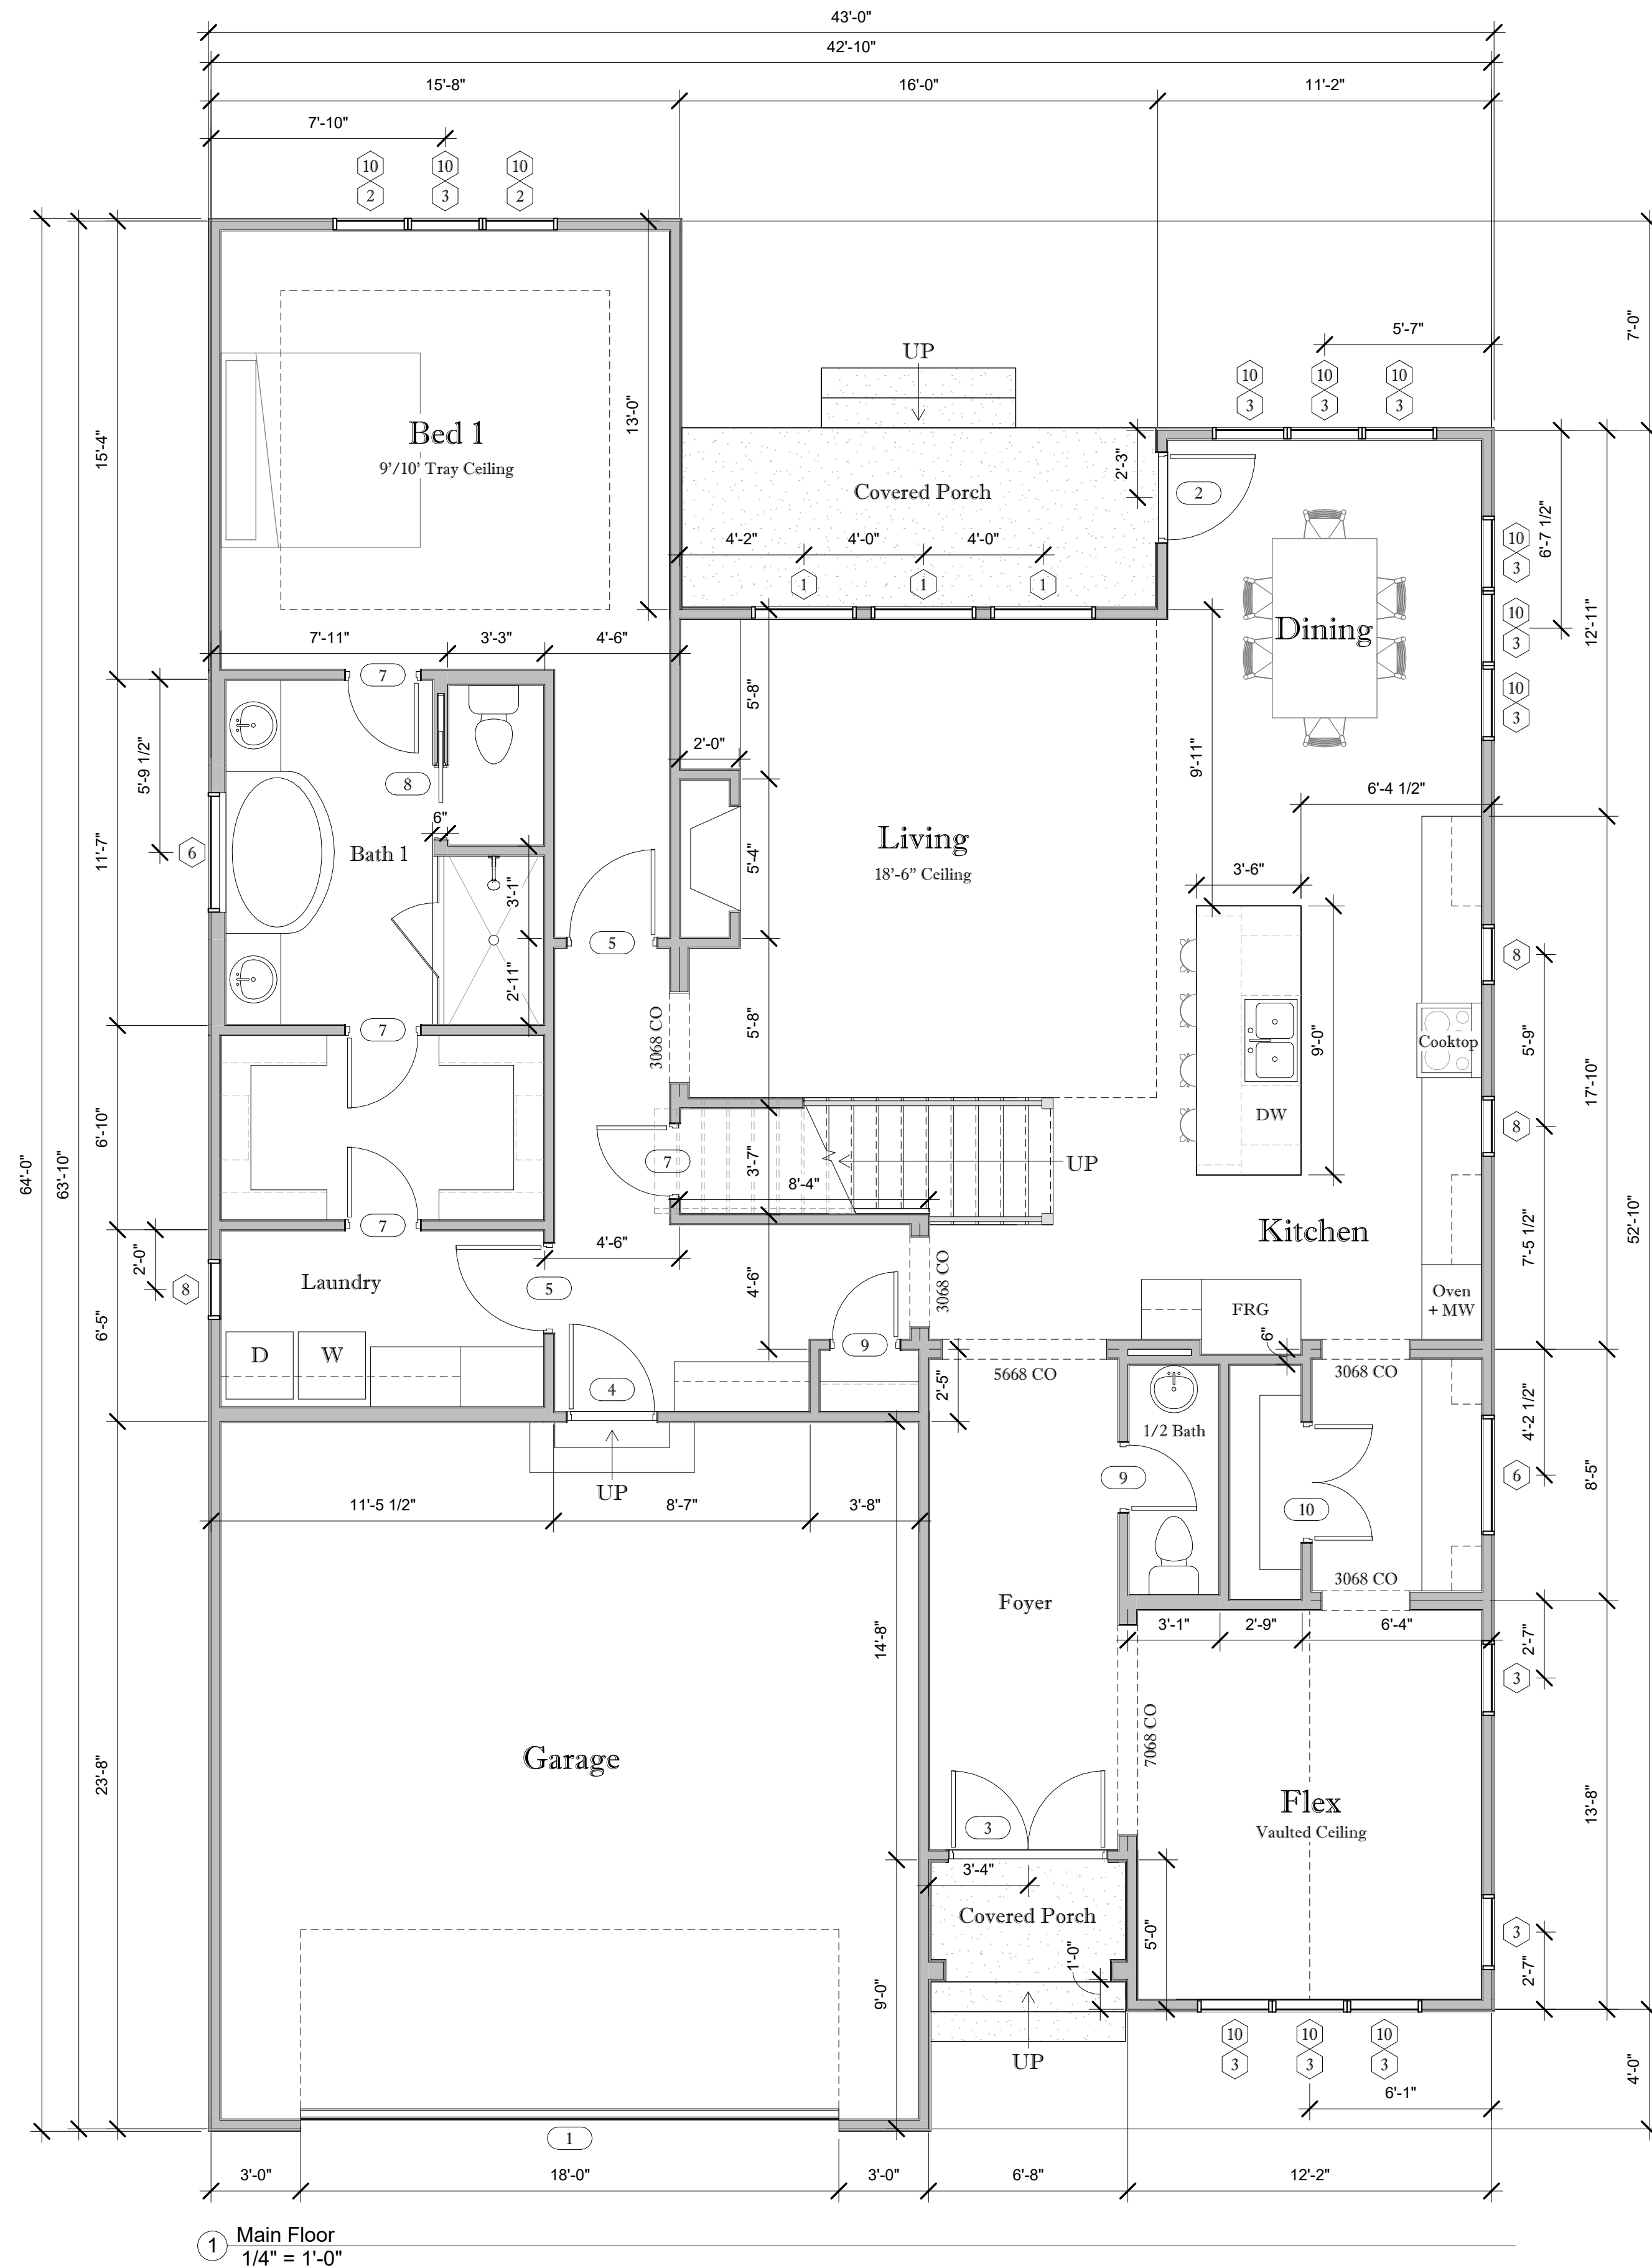



Akshar Construction

Lot 22 Calion Court


Elevations

Project Number	AC24.05
Date	11/12/24
Drawn By	DPenny
Checked By	DPenny

A2

Scale	As indicated
-------	--------------

11/12/2024 12:12:06 PM

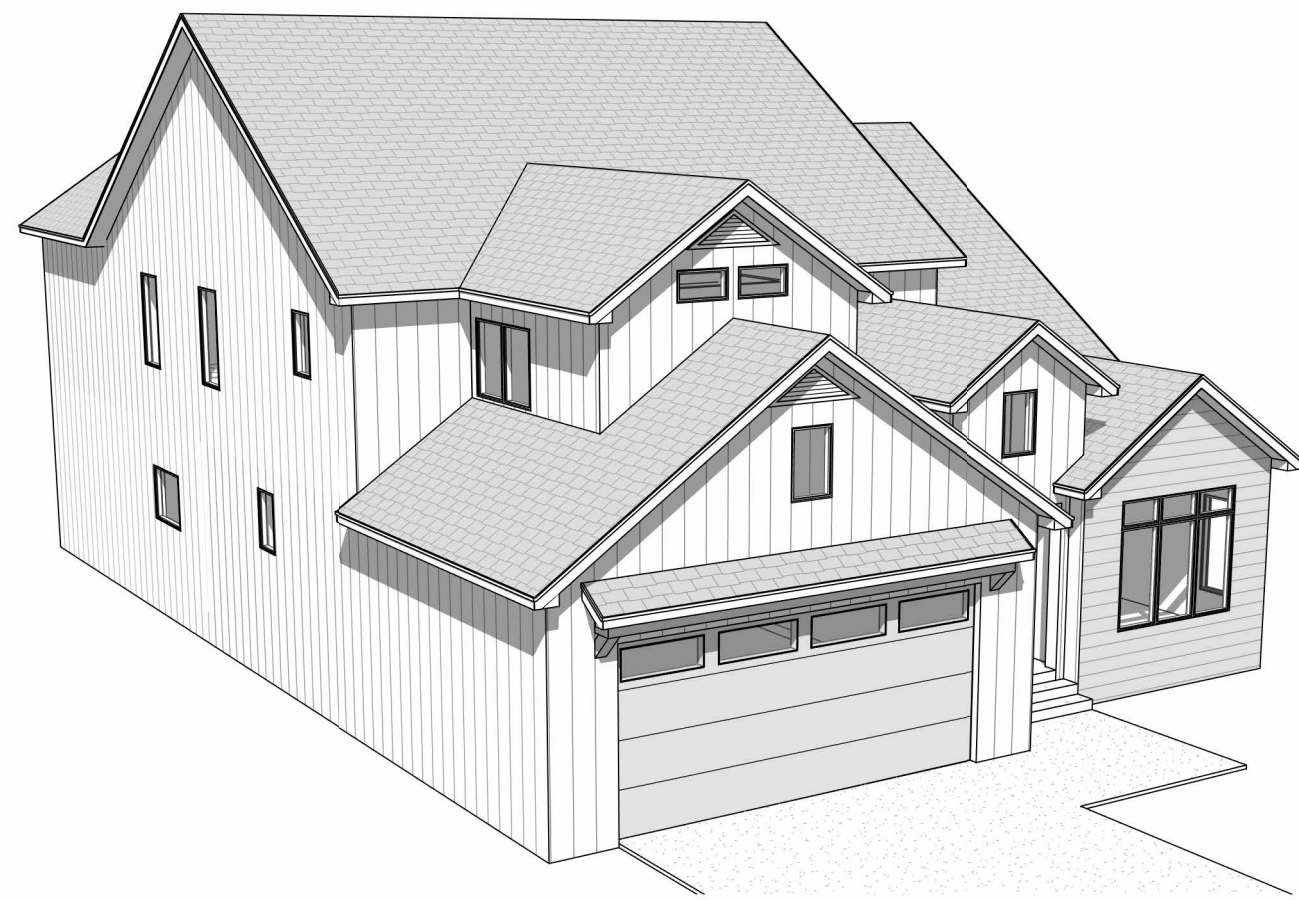

5 3D View 1



1 Front
1/4" = 1'-0"




6 3D View 2



3 Left
3/16" = 1'-0"



2 Right
3/16" = 1'-0"

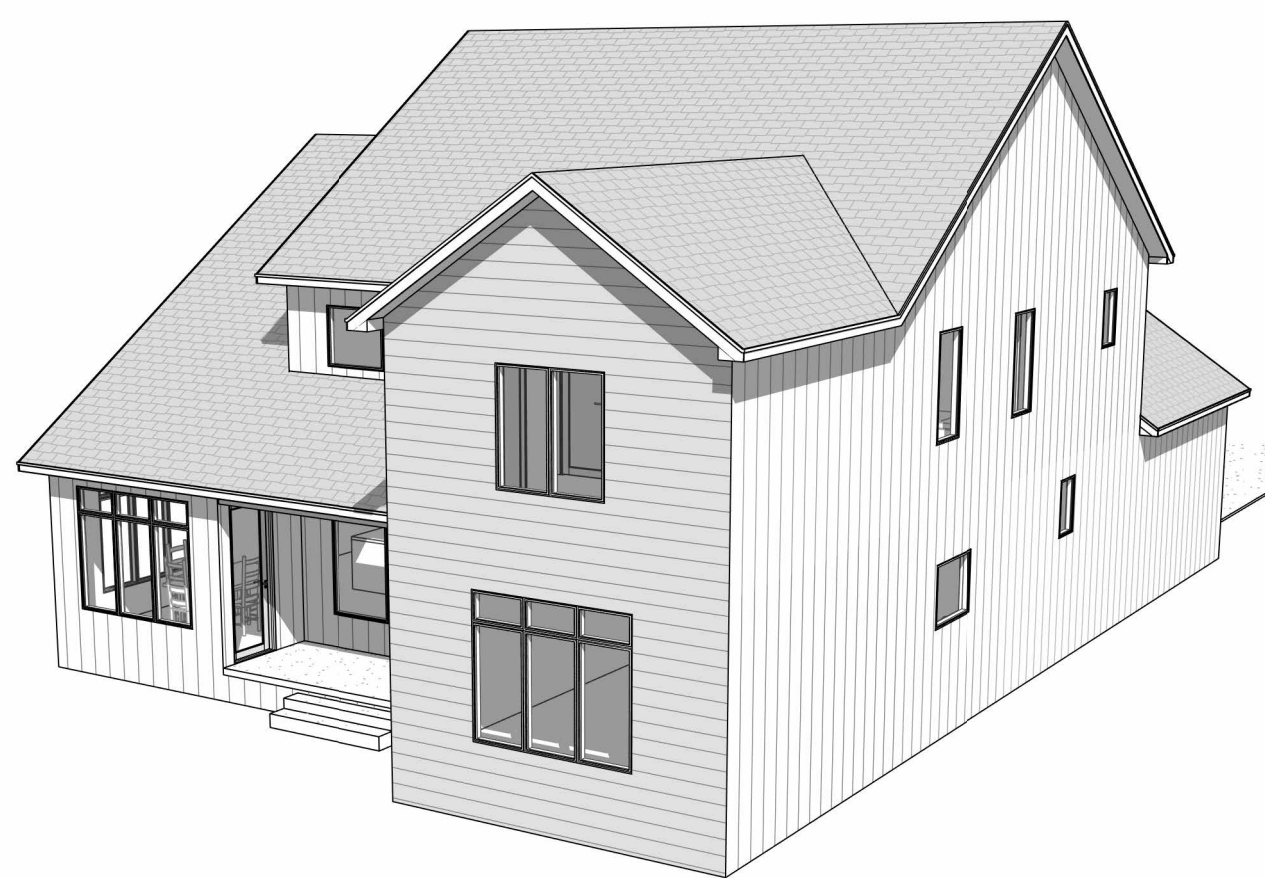


7 3D View 3



4 Rear
1/4" = 1'-0"





8 3D View 4

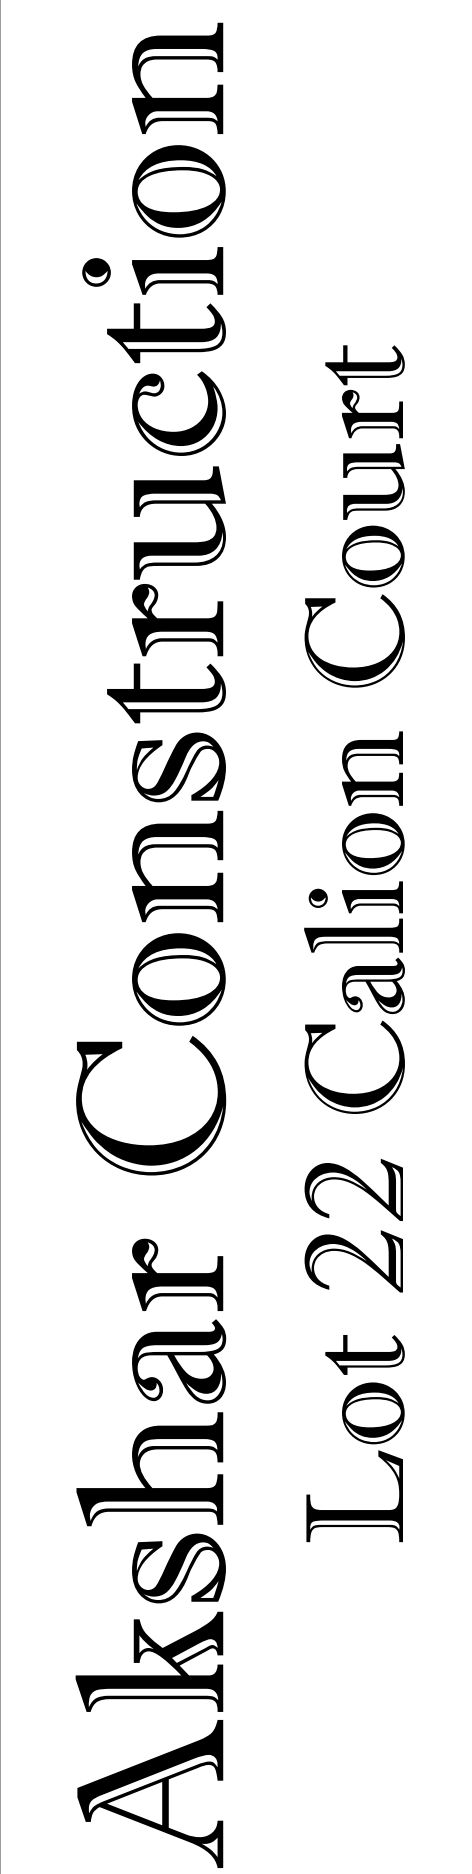

Project Number	AC24.05
Date	11/12/24
Drawn By	DPenny
Checked By	DPenny

Scale	As indicated
-------	--------------

  

11/12/2024 12:12:06 PM